


# ROUTE 67 TYPICAL SECTION

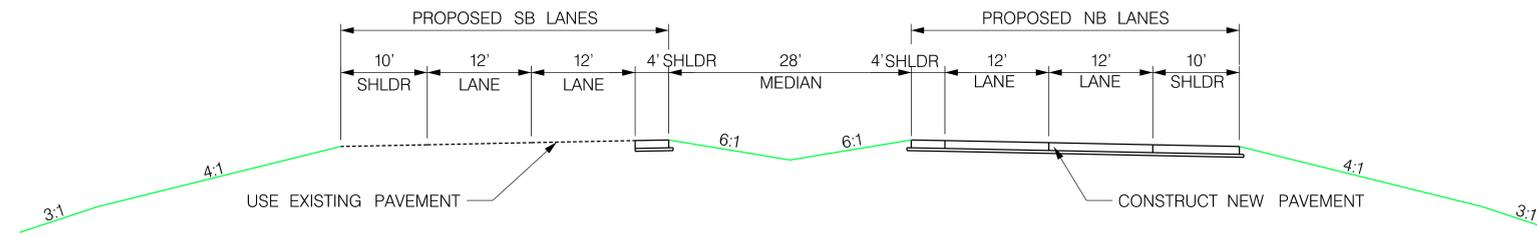


## DESCRIPTION OF IMPROVEMENTS

- REALIGN AND RAISE SB US 67 LANES ADJACENT TO EXISTING NB US 67 LANES
- PROVIDE 2-12' LANES WITH 10' OUTSIDE AND 4' INSIDE SHOULDERS IN EACH DIRECTION
- CONSTRUCT J-TURN FOR NB US 67 TO SB US 67
- CONSTRUCT J-TURN FOR SB US 67 TO NB US 67
- CONSTRUCT NEW RIGHT TURN LANE CONNECTING NB US 67 TO EB RIVERLANDS WAY
- CONSTRUCT NEW RIGHT TURN LANE CONNECTING WB RIVERLANDS WAY TO NB US 67

### LEGEND

- PROPOSED GUARDRAIL
- PROPOSED THREE-STRAND CABLE
- PROPOSED PAVEMENT
- PROPOSED SLOPE LIMITS
- EXISTING R/W
- EXISTING EASEMENT

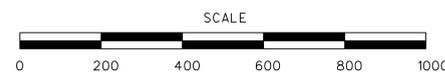

SOUTHBOUND ROUTE 67 ELEVATION PROJECT  
OCTOBER 15, 2019

