


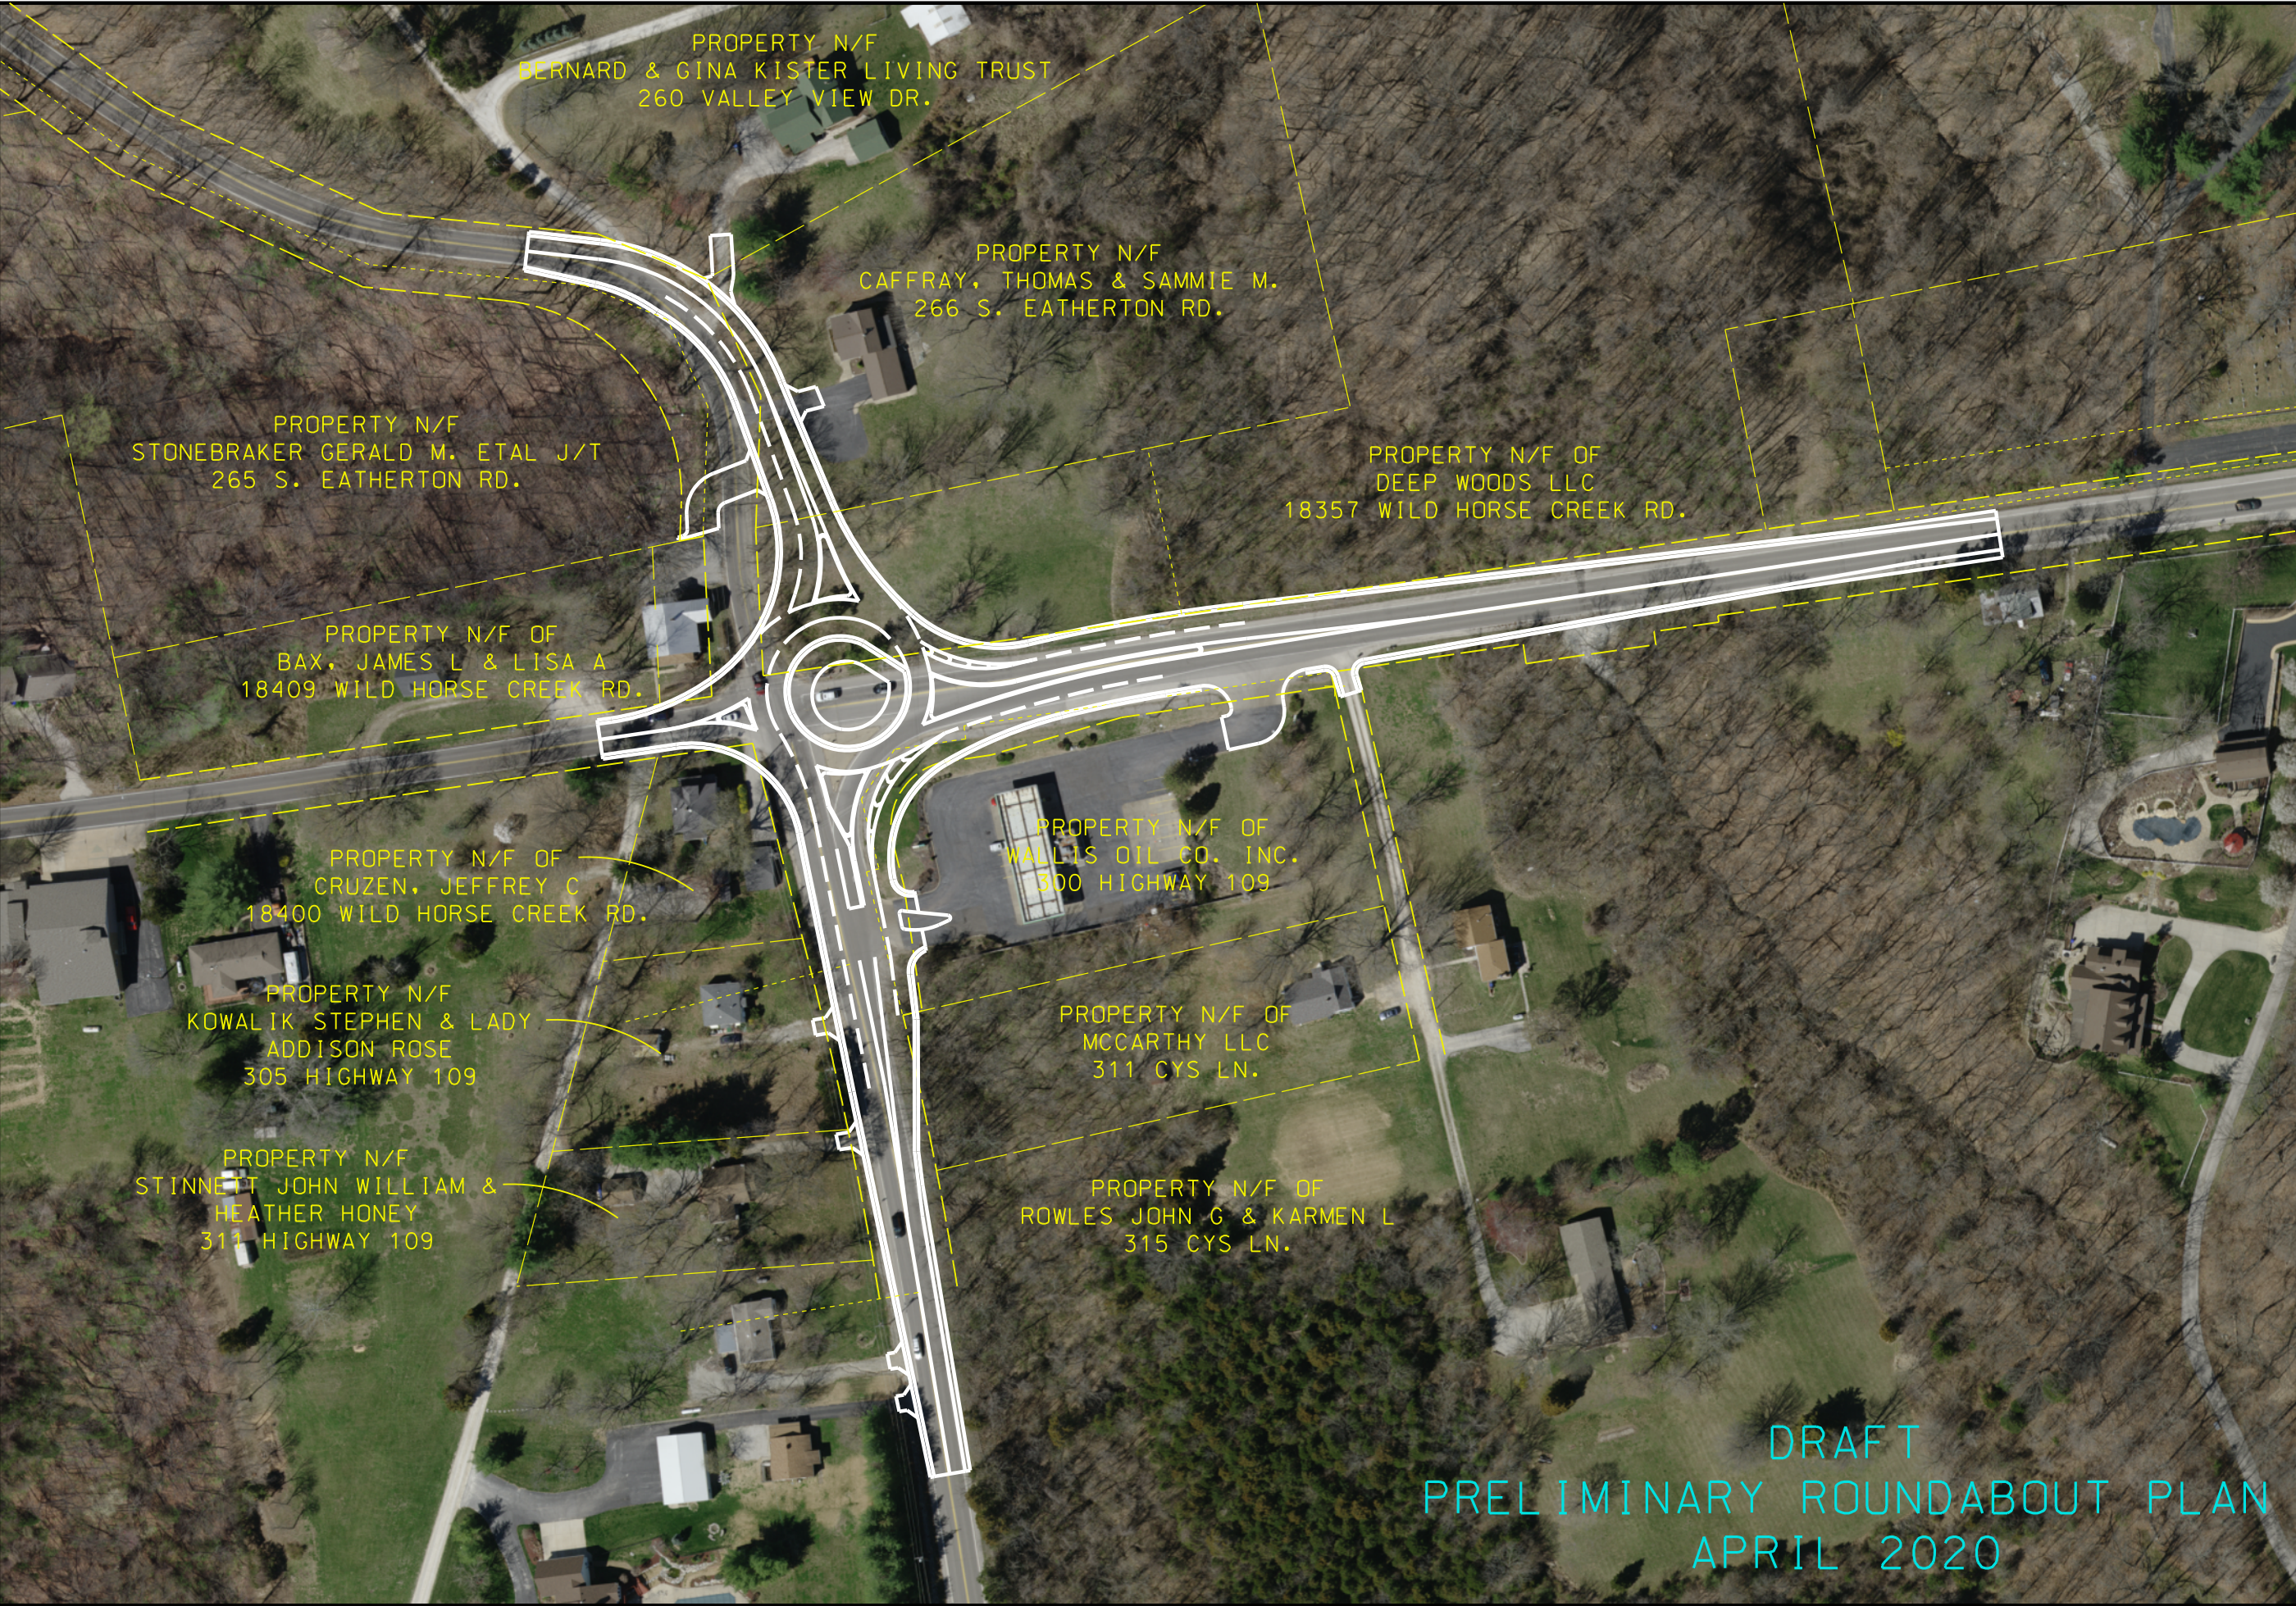

PROPERTY N/F
BERNARD & GINA KISTER LIVING TRUST
260 VALLEY VIEW DR.

PROPERTY N/F
CAFFRAY, THOMAS & SAMMIE M.
266 S. EATHERTON RD.

PROPERTY N/F OF
DEEP WOODS LLC
18357 WILD HORSE CREEK RD.

PROPERTY N/F
STONEBRAKER GERALD M. ETAL J/T
265 S. EATHERTON RD.

PROPERTY N/F OF
BAX, JAMES L & LISA A
18409 WILD HORSE CREEK RD.

PROPERTY N/F OF
CRUZEN, JEFFREY C
18400 WILD HORSE CREEK RD.

PROPERTY N/F
KOWALIK STEPHEN & LADY
ADDISON ROSE
305 HIGHWAY 109

PROPERTY N/F
STINNETT JOHN WILLIAM &
HEATHER HONEY
311 HIGHWAY 109

PROPERTY N/F OF
WALLIS OIL CO. INC.
300 HIGHWAY 109

PROPERTY N/F OF
MCCARTHY LLC
311 CYS LN.

PROPERTY N/F OF
ROWLES JOHN G & KARMEN L
315 CYS LN.

DRAFT
PRELIMINARY ROUNDABOUT PLAN
APRIL 2020

MISSOURI HIGHWAYS AND TRANSPORTATION COMMISSION



105 WEST CAPITAL
JEFFERSON CITY, MO 65102
1-888-ASK-MODOT (1-888-275-6636)



CIVIL DESIGN, INC.
SINCE 1984



DATE	DESCRIPTION

DATE PREPARED 04/10/20	
ROUTE CC	STATE 109
DISTRICT SL	SHEET NO. SL
COUNTY ST. LOUIS	
JOB NO. J6S3351	
CONTRACT ID.	
PROJECT NO.	
BRIDGE NO.	

\\hrgreen.com\HRG\Data\2019\191467\CAD\Data\J6S3351_PrelimConcept_toMoDOT.dgn 2:55:30 PM 4/27/2020