


US60 / ROUTE 125 INTERCHANGE
PRELIMINARY PLAN DESIGN

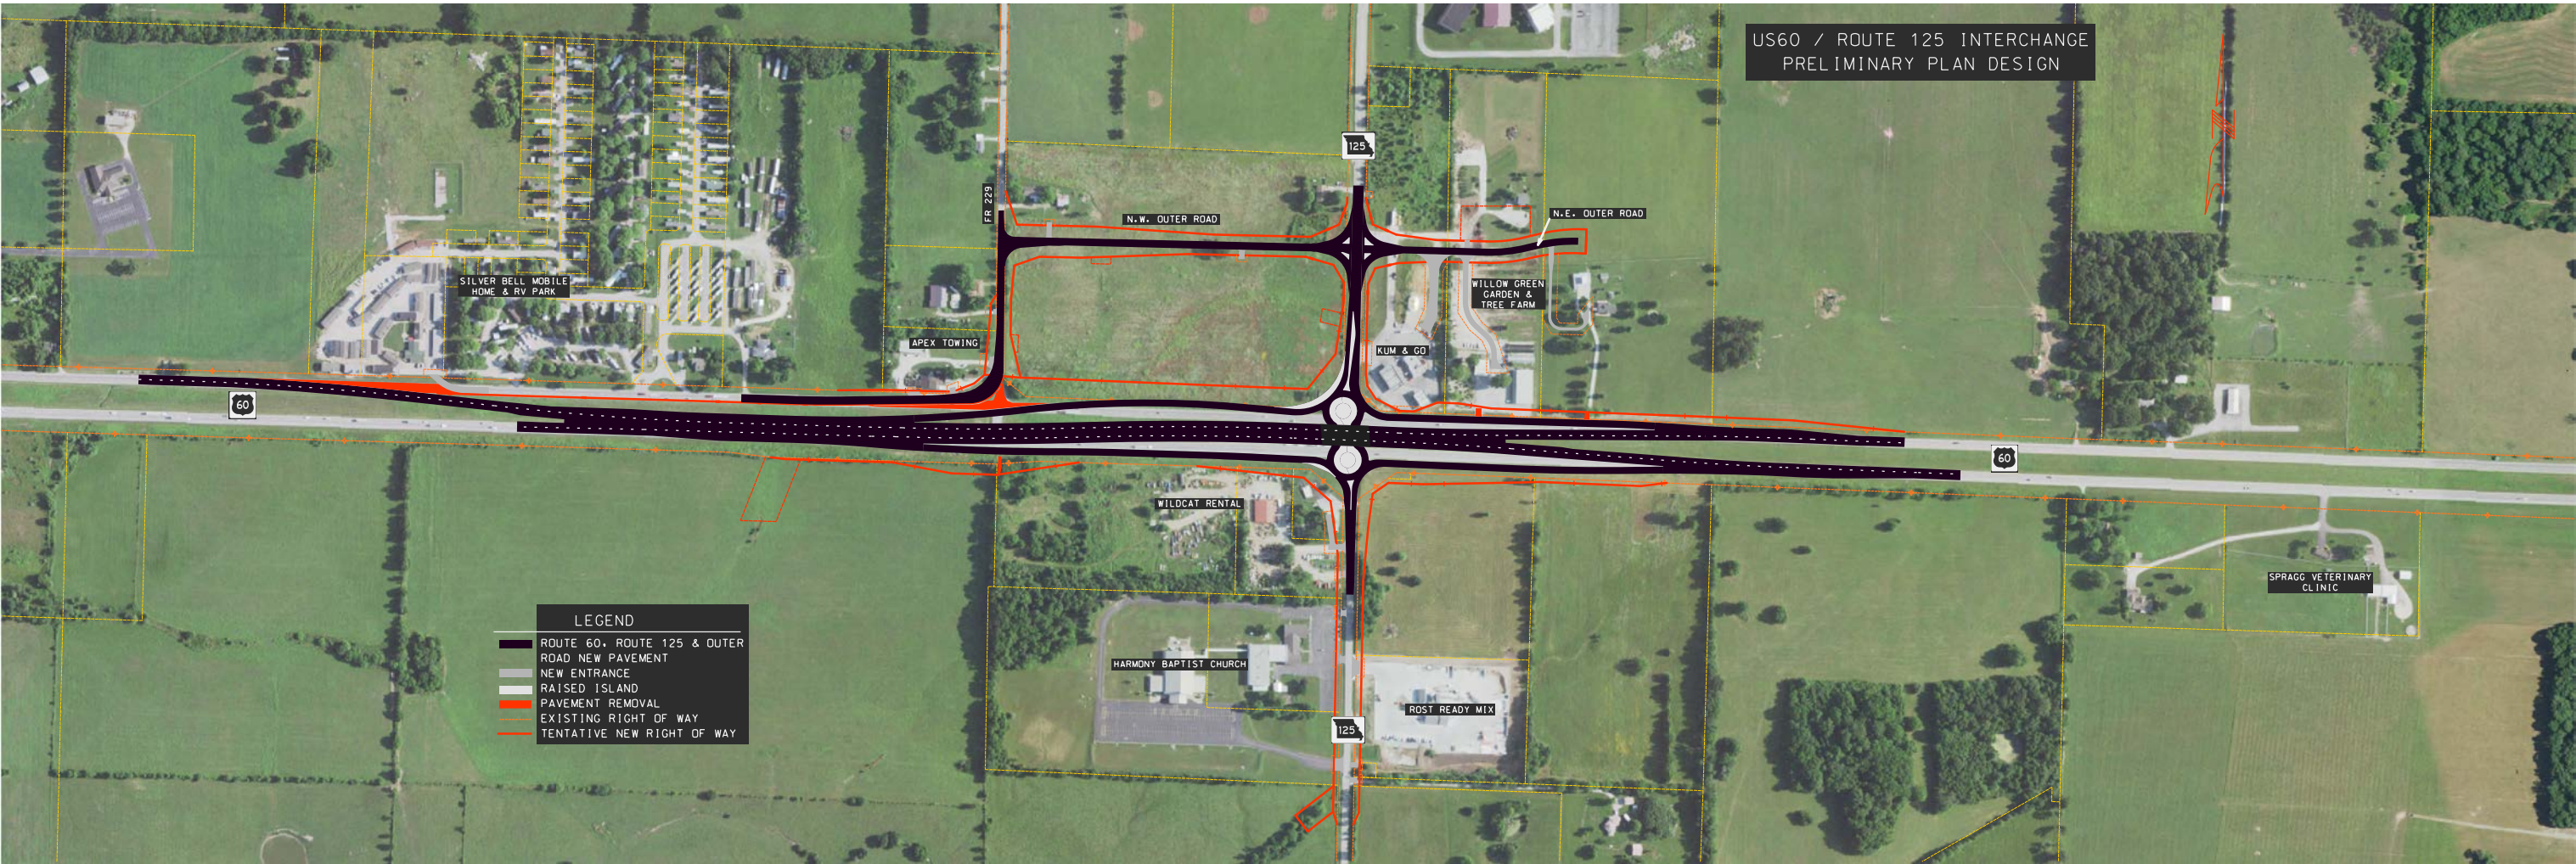

- LEGEND**
- ROUTE 60, ROUTE 125 & OUTER ROAD NEW PAVEMENT
 - NEW ENTRANCE
 - RAISED ISLAND
 - PAVEMENT REMOVAL
 - EXISTING RIGHT OF WAY
 - TENTATIVE NEW RIGHT OF WAY