

AADT - 2021 = 3046
 AADT - 2041 = 3204
 DHV = 10.05%
 T = 7.58%
 V = 45/55 MPH
 D = 49%/51%

FUNCTIONAL CLASSIFICATION - MAJOR COLLECTOR
MINOR ARTERIAL

(USED IN PLANS)

BUILDINGS AND STRUCTURES
GUARD RAIL
CONCRETE RIGHT-OF-WAY MARKER
STEEL RIGHT-OF-WAY MARKER
LOCATION SURVEY MARKER
UTILITIES
FIBER OPTICS
OVERHEAD TELEPHONE
UNDERGROUND TELEPHONE
OVERHEAD POWER
UNDERGROUND POWER
GAS
WATER

MANHOLE
FIRE HYDRANT
WATER VALVE
WATER METER
DROP INLET
DITCH BLOCK
GROUND MOUNTED SIGN
LIGHT POLE
H-FRAME POWER POLE
TELEPHONE PEDESTAL
FENCE
CHAIN LINK
WOVEN WIRE
GATE POST

BENCHMARK

NOTE: DASHED OR OPEN SYMBOLS INDICATE
EXISTING FEATURES

DESCRIPTION	SHEET NUMBER
TITLE SHEET -----	1
TYPICAL SECTIONS (TS) (4 SHEETS)--	2
QUANTITIES (QU) (XX SHEETS)-----	3
PLAN--PROFILE (PP)-----	4-14
RIGHT OF WAY (RW)-----	XX-XX
COORDINATE POINTS (CP)-----	15

"THIS MEDIA SHOULD
NOT BE CONSIDERED
A CERTIFIED
DOCUMENT."

DATE PREPARED
6/22/2020

ROUTE	STATE
177	MO

DISTRICT	SHEET NO
SF	1

COUNTY
CAPE GIRARDEAU

JOB NO.
J9S3452

CONTRACT ID.

PROJECT NO.

BRIDGE NO.

DESCRIPTION

DATE

NO


MISSOURI HIGHWAYS AND TRAFFIC COMMISSION



105 WEST CAPITOL
JEFFERSON CITY, MO 65102

RTE 177 - NORTH SECTION			
BEGINNING OF PROJECT	STA	559+75.00	
END OF PROJECT	STA	573+00.00	
APPARENT LENGTH		1325.00	FEET
RTE 177 - SOUTH SECTION			
BEGINNING OF PROJECT	STA	614+10.00	
END OF PROJECT	STA	652+65.00	
APPARENT LENGTH		3855.00	FEET

NET LENGTH OF PROJECT	5180.00	FEET
STATE LENGTH	0.98	MILES

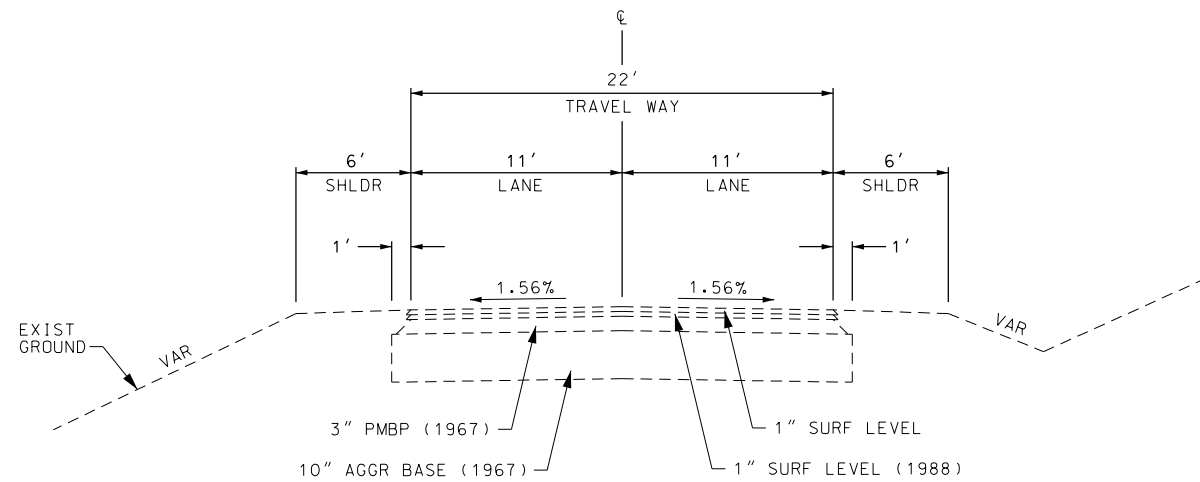

SECTION ON TANGENT
EXISTING TYPICAL SECTION RTE 177
STA 559+75.00 TO STA 573+00.00
STA 614+10.00 TO STA 652+65.00

"THIS MEDIA SHOULD NOT BE CONSIDERED A CERTIFIED DOCUMENT."

DATE PREPARED
6/22/2020

ROUTE 177	STATE MO
DISTRICT SE	SHEET NO. 2

COUNTY
CAPE GIRARDEAU

JOB NO.
J9S3452

CONTRACT ID.

PROJECT NO.

BRIDGE NO.

DESCRIPTION	DATE

MISSOURI HIGHWAYS AND TRANSPORTATION COMMISSION

MoDOT


105 WEST CAPITOL
JEFFERSON CITY, MO 65102
1-888-ASK-MODOT (1-888-275-6636)

TYPICAL SECTION
SHEET 1 OF 4



IF A SEAL IS PRESENT ON THIS SHEET IT HAS BEEN ELECTRONICALLY SEALED AND DATED.

REV.

8.5" HMA
1.75" BP-1 PG 64-22 OVER 6.75" PMBB PG 64-22
8" CONCRETE
8" PCCP (15' JOINTS AND 1.25" DOWELS)

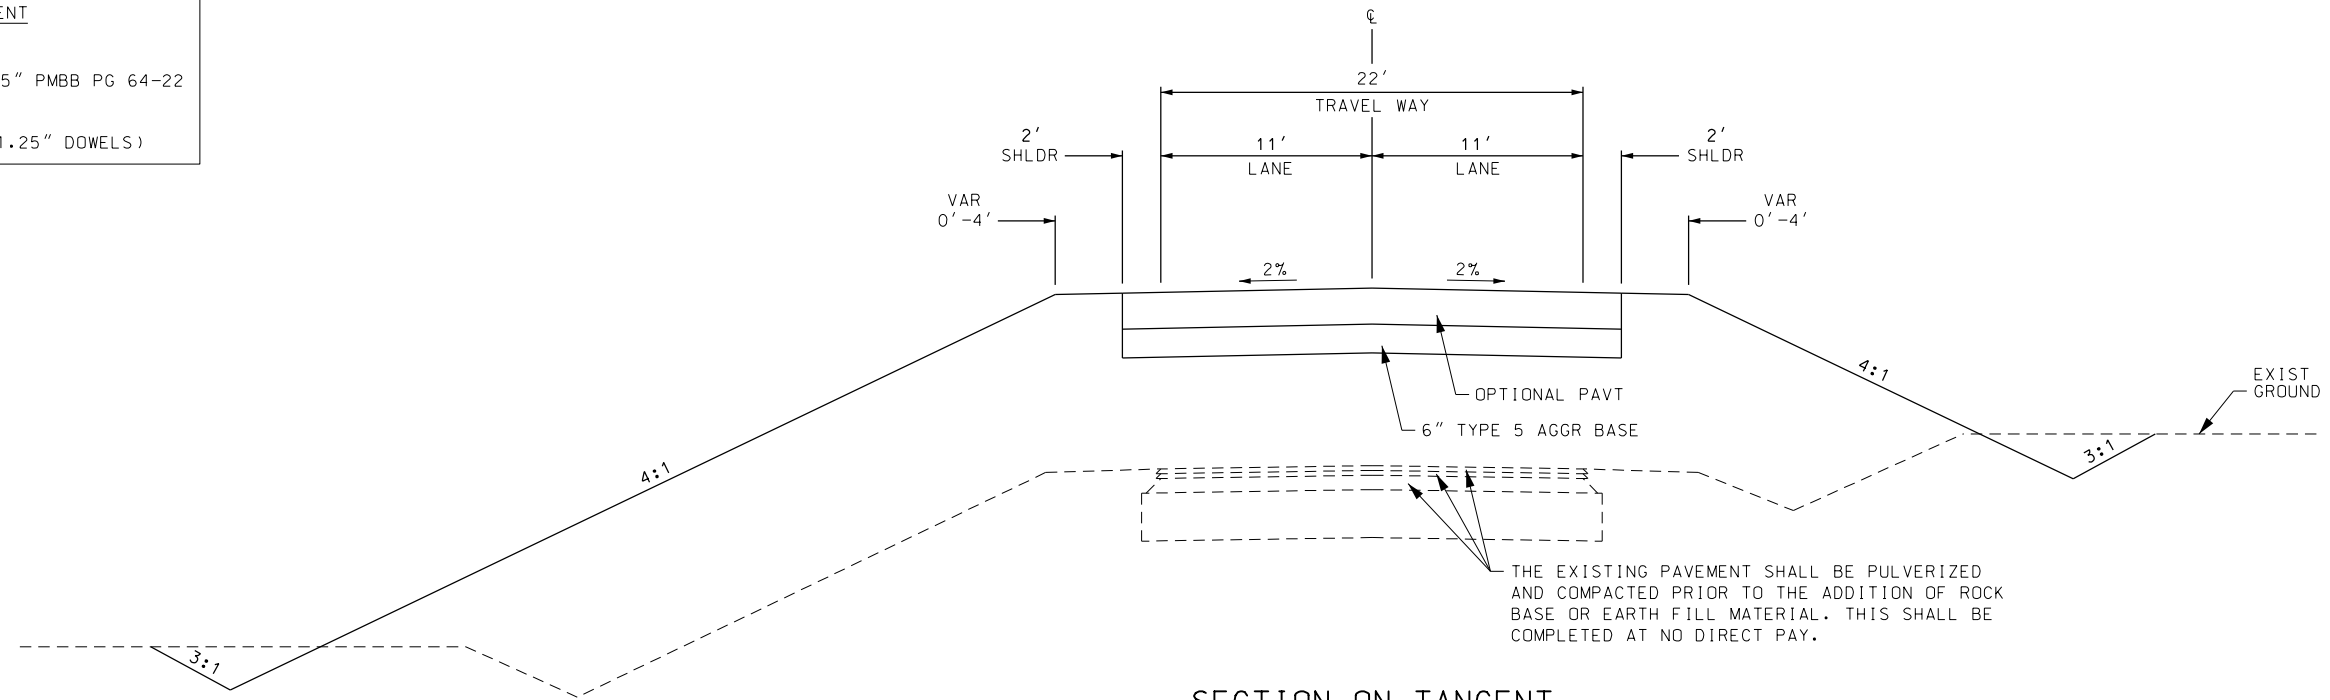

STA 559+75.00 TO STA 560+00.00 LT
STA 559+75.00 TO STA 560+40.00 RT

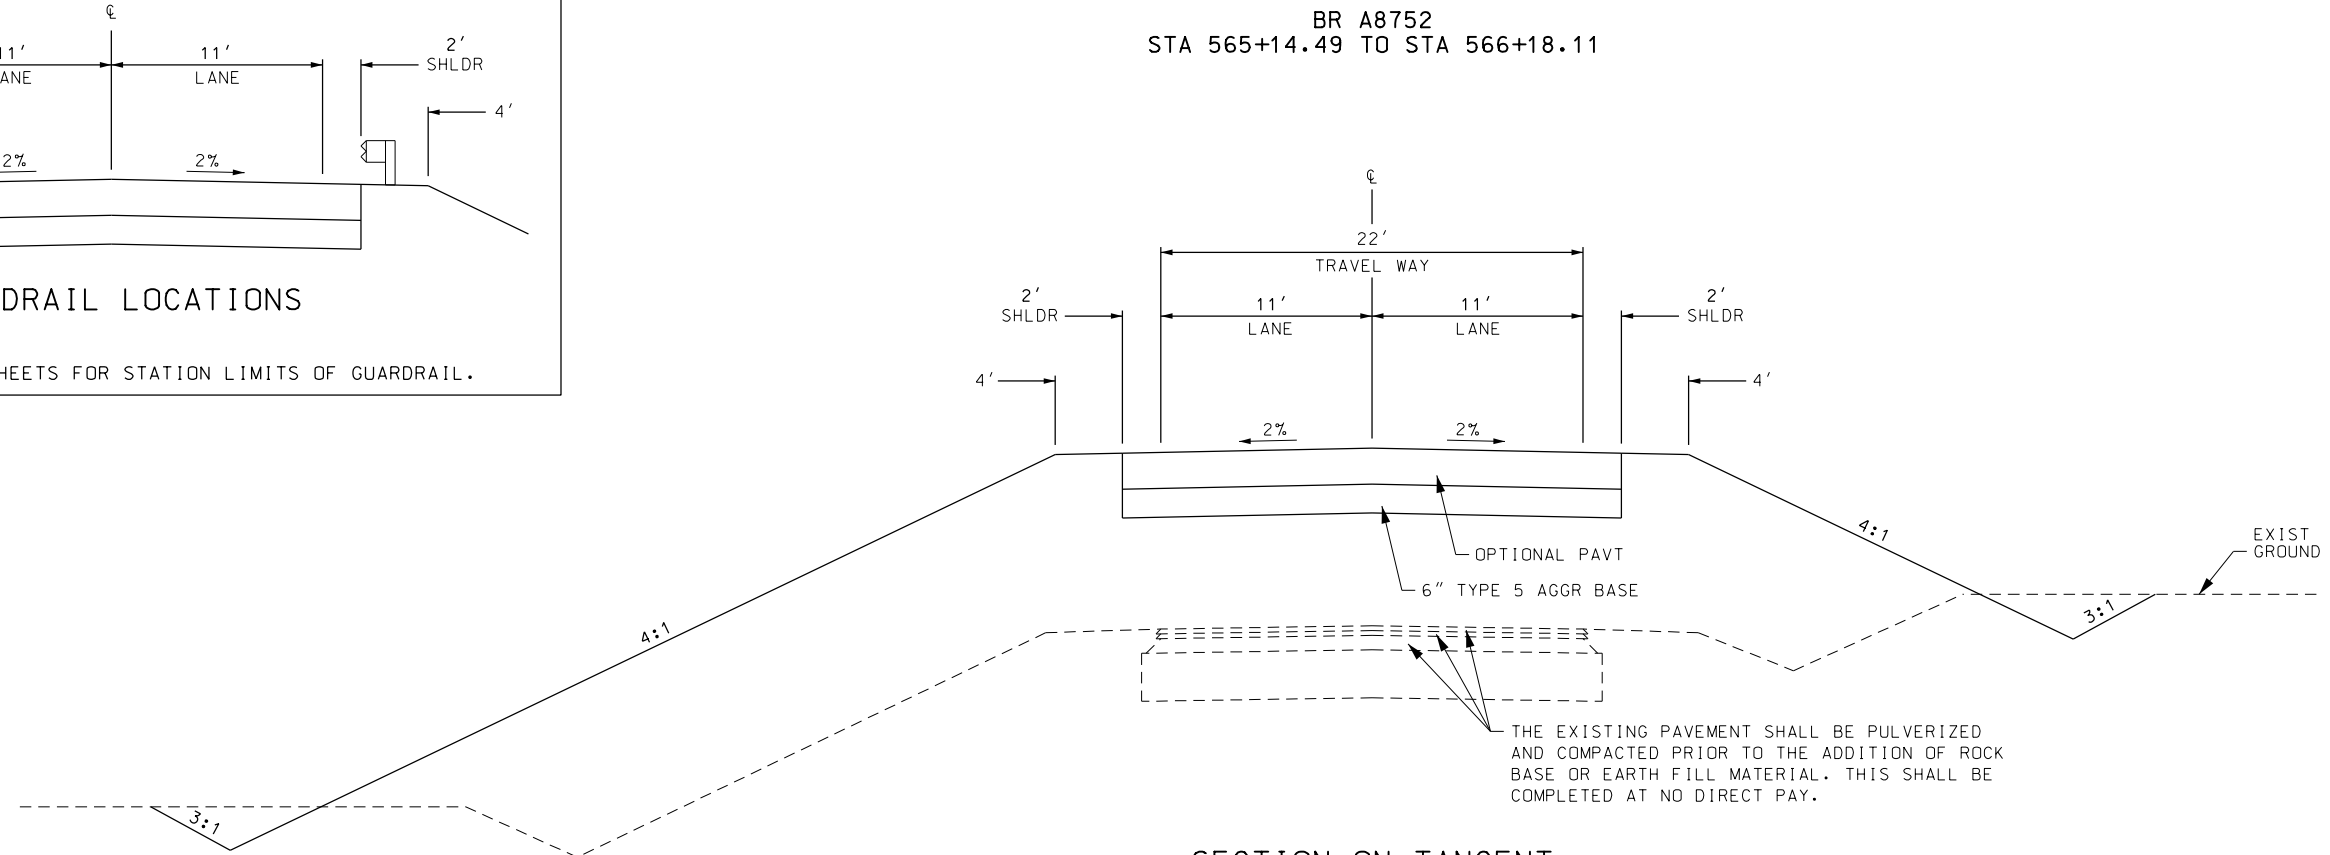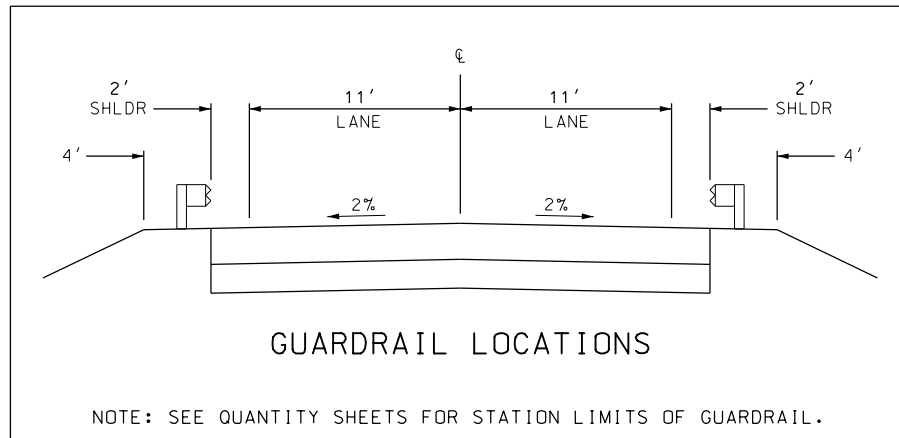


SECTION ON TANGENT
TYPICAL SECTION RTE 177
STA 560+00.00 TO STA 573+00.00 LT
STA 560+40.00 TO STA 573+00.00 RT

REF.

OPTIONAL PAVEMENT


8.5" HMA
1.75" BP-1 PG 64-22 OVER 6.75" PMBB PG 64-22

8" CONCRETE
8" PCCP (15' JOINTS AND 1.25" DOWELS)

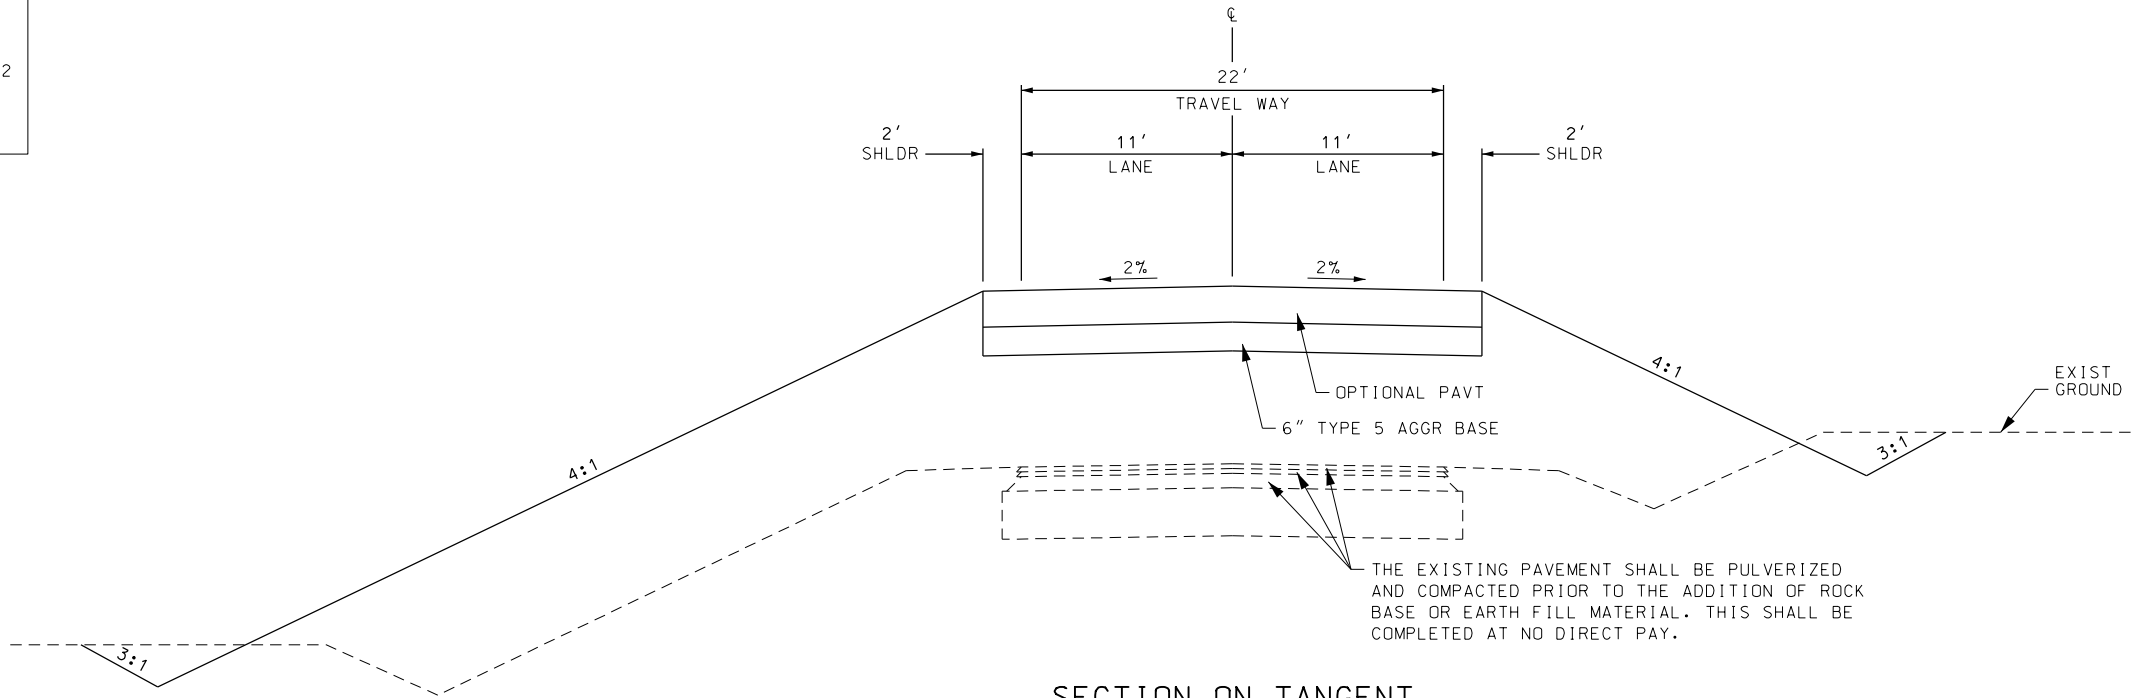

SECTION ON TANGENT
TYPICAL SECTION RTE 177
STA 614+10.00 TO STA 652+65.00

SUPERELEVATION TABLE						
STATION	LOC	CROSS SLOPE	REMARKS	LOC	CROSS SLOPE	REMARKS
614+10.00	LT	-0.70%	EXIST CROSS SLOPE	RT	-2.20%	EXIST CROSS SLOPE
614+15.00				RT	-2.00%	TRANSITION FROM EXIST
614+40.00	LT	-2.00%	TRANSITION FROM EXIST			
619+35.51	LT	-2.00%	NORMAL CROWN IN			
619+86.54	LT	0.00%	LEVEL CROWN IN			
620+37.56	LT	2.00%	REVERSE CROWN IN	RT	-2.00%	NORMAL CROWN IN
621+85.54	LT	7.80%	FULL SUPER IN	RT	-7.80%	FULL SUPER IN
628+15.65	LT	-2.00%	FULL SUPER OUT	RT	-7.80%	FULL SUPER OUT
629+63.63	LT	2.00%	REVERSE CROWN OUT	RT	-2.00%	NORMAL CROWN OUT
630+14.65	LT	0.00%	LEVEL CROWN OUT			
630+65.68	LT	-2.00%	NORMAL CROWN OUT			
645+17.28				RT	-2.00%	NORMAL CROWN IN
645+68.15				RT	0.00%	LEVEL CROWN IN
646+19.02	LT	-2.00%	NORMAL CROWN IN	RT	2.00%	REVERSE CROWN IN
646+85.15	LT	-4.60%	FULL SUPER IN	RT	4.60%	FULL SUPER IN
652+20.00	LT	-4.60%	TRANSITION TO EXIST	RT	4.60%	TRANSITION TO EXIST
652+65.00	LT	-5.60%	EXIST CROSS SLOPE	RT	5.20%	EXIST CROSS SLOPE

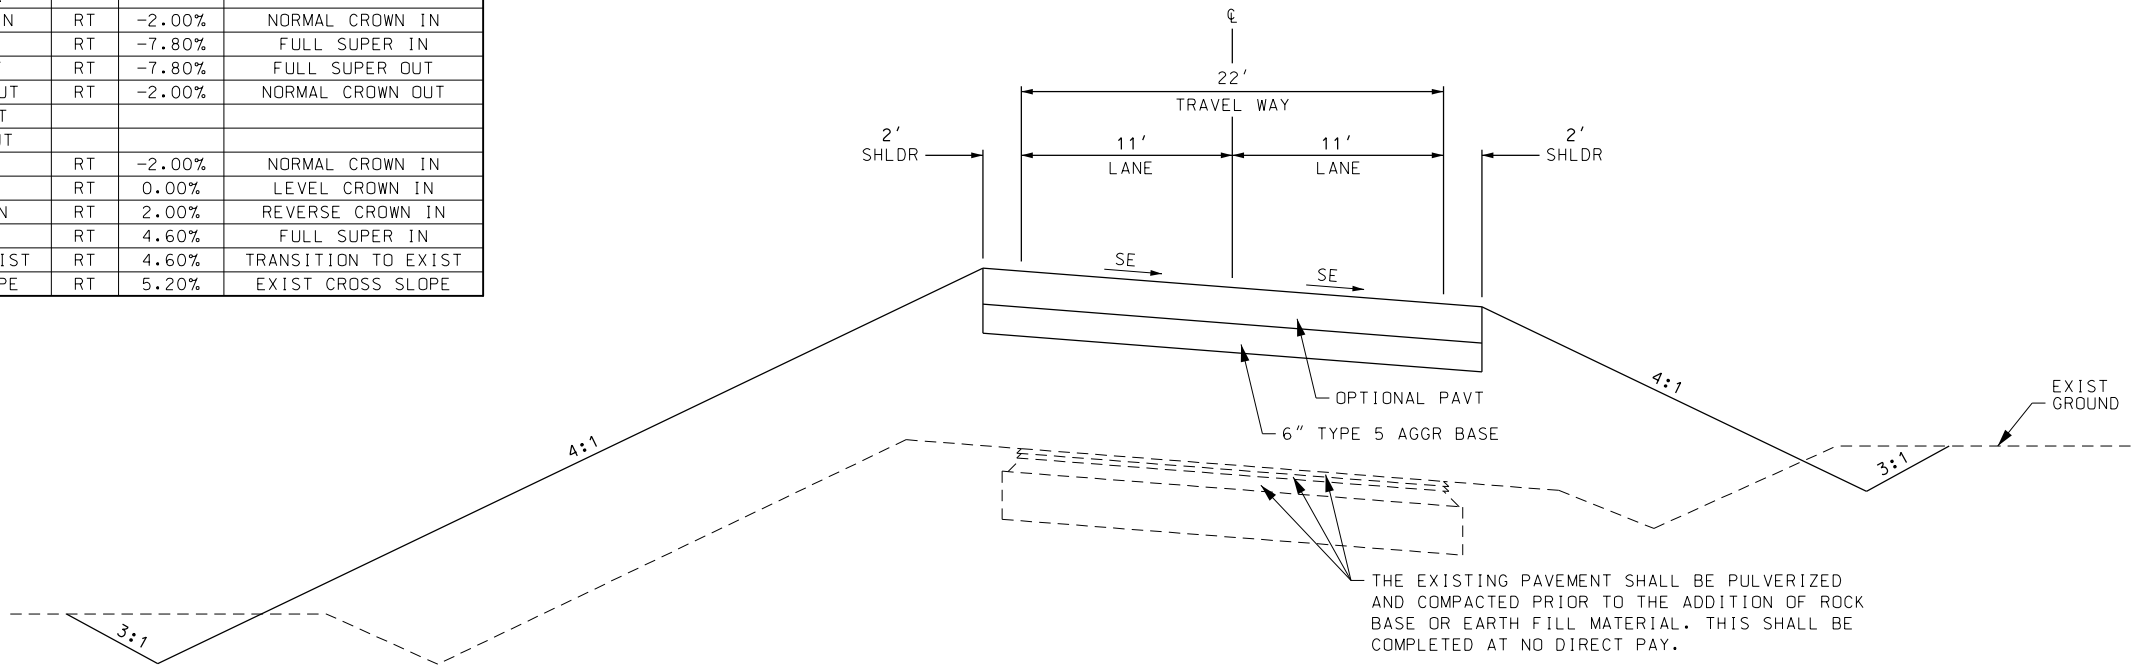

SECTION ON SUPERELEVATED CURVE
TYPICAL SECTION RTE 177
STA 614+10.00 TO STA 652+65.00

"THIS MEDIA SHOULD NOT BE CONSIDERED A CERTIFIED DOCUMENT."

DATE PREPARED
7/22/2020

ROUTE 177	STATE MO
DISTRICT SE	SHEET NO. 2

COUNTY
CAPE GIRARDEAU

JOB NO.
J9S3452

CONTRACT ID.

PROJECT NO.

BRIDGE NO.

DESCRIPTION									
DATE									

MISSOURI HIGHWAYS AND TRANSPORTATION COMMISSION

MoDOT

105 WEST CAPITOL
JEFFERSON CITY, MO 65102
1-888-ASK-MODOT (1-888-275-6636)


TYPICAL SECTION
SHEET 3 OF 4

REV.


OPTIONAL PAVEMENT FOR COUNTY ROAD

7" HMA
1.75" BP-1 PG 64-22 OVER 5.25" PMBB PG 64-22

7" CONCRETE
7" PCCP (10' JOINTS)

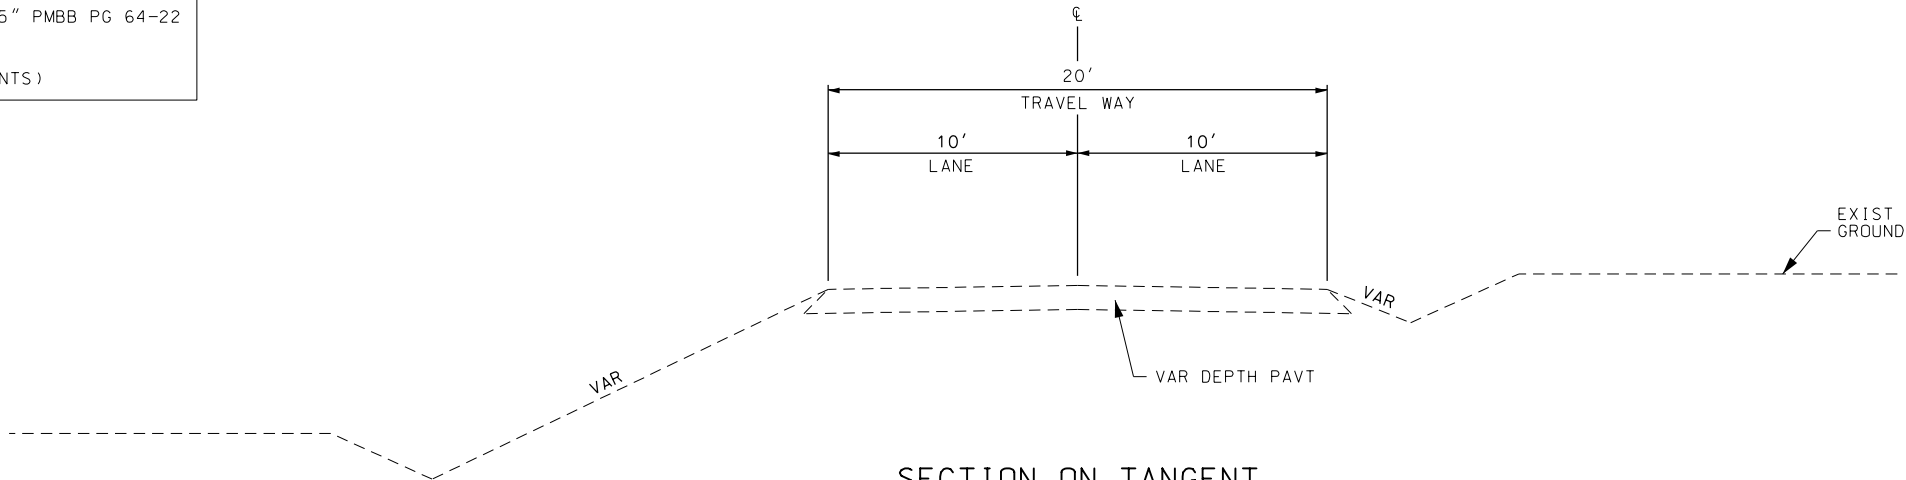

SECTION ON TANGENT
EXISTING TYPICAL SECTION CO RD 657
STA 0+00.00 TO STA 5+35.00

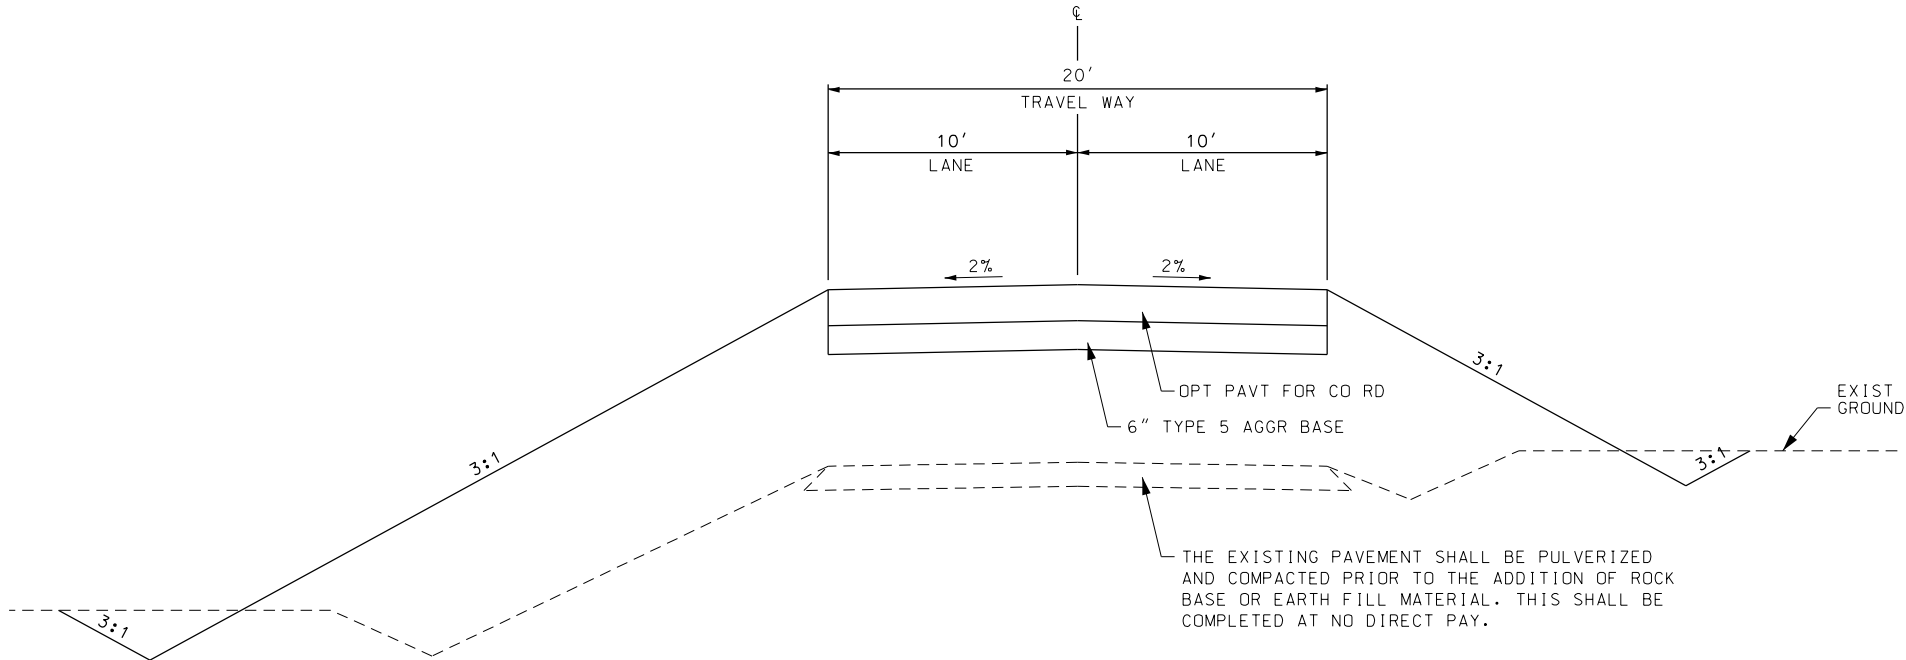

SECTION ON TANGENT
TYPICAL SECTION CO RD 657
STA 0+00.00 TO STA 5+35.00

"THIS MEDIA SHOULD NOT BE CONSIDERED A CERTIFIED DOCUMENT."

DATE PREPARED
7/22/2020

ROUTE 177	STATE MO
DISTRICT SE	SHEET NO. 2

COUNTY
CAPE GIRARDEAU

JOB NO.
J9S3452

CONTRACT ID.

PROJECT NO.

BRIDGE NO.

DESCRIPTION	DATE

MISSOURI HIGHWAYS AND TRANSPORTATION COMMISSION

105 WEST CAPITOL
JEFFERSON CITY, MO 65102
1-888-ASK-MODOT (1-888-275-6636)

TYPICAL SECTION
SHEET 4 OF 4

- ① CHARLES WILLIAM &
MARY ELLEN ELFRINK HWF
- ② CAPE GIRARDEAU SAND COMPANY
- ③ CAPE GIRARDEAU SAND COMPANY

FRAC SEC 15
31N-14E

FRAC SEC 22
31N-14E


USPS 2276
31N-14E

BR A1442
(EXIST STRUCTURE)
STA 565+47.72 @ RTE 177
2(15'X12') X 45' BOX CULV
SK = 15° LA

BR A8752
(PROP STRUCTURE)
STA 565+14.49 @ RTE 177 SK=15°LA
100' PRESTRESSED CONC
TYPE V1 I-GIRDER SPAN
W/ 11' TURNED BACK WINGS
26' ROADWAY

FEDERAL IMPROVEMENTS BEGIN AT A POINT
173.46' SOUTH AND 40.35' EAST OF QUARTER
CORNER OF SECTIONS 15 AND 22, T31N, R14E
5TH PM

BEGIN PROJECT
NORTH SECTION
STA 559+75.00

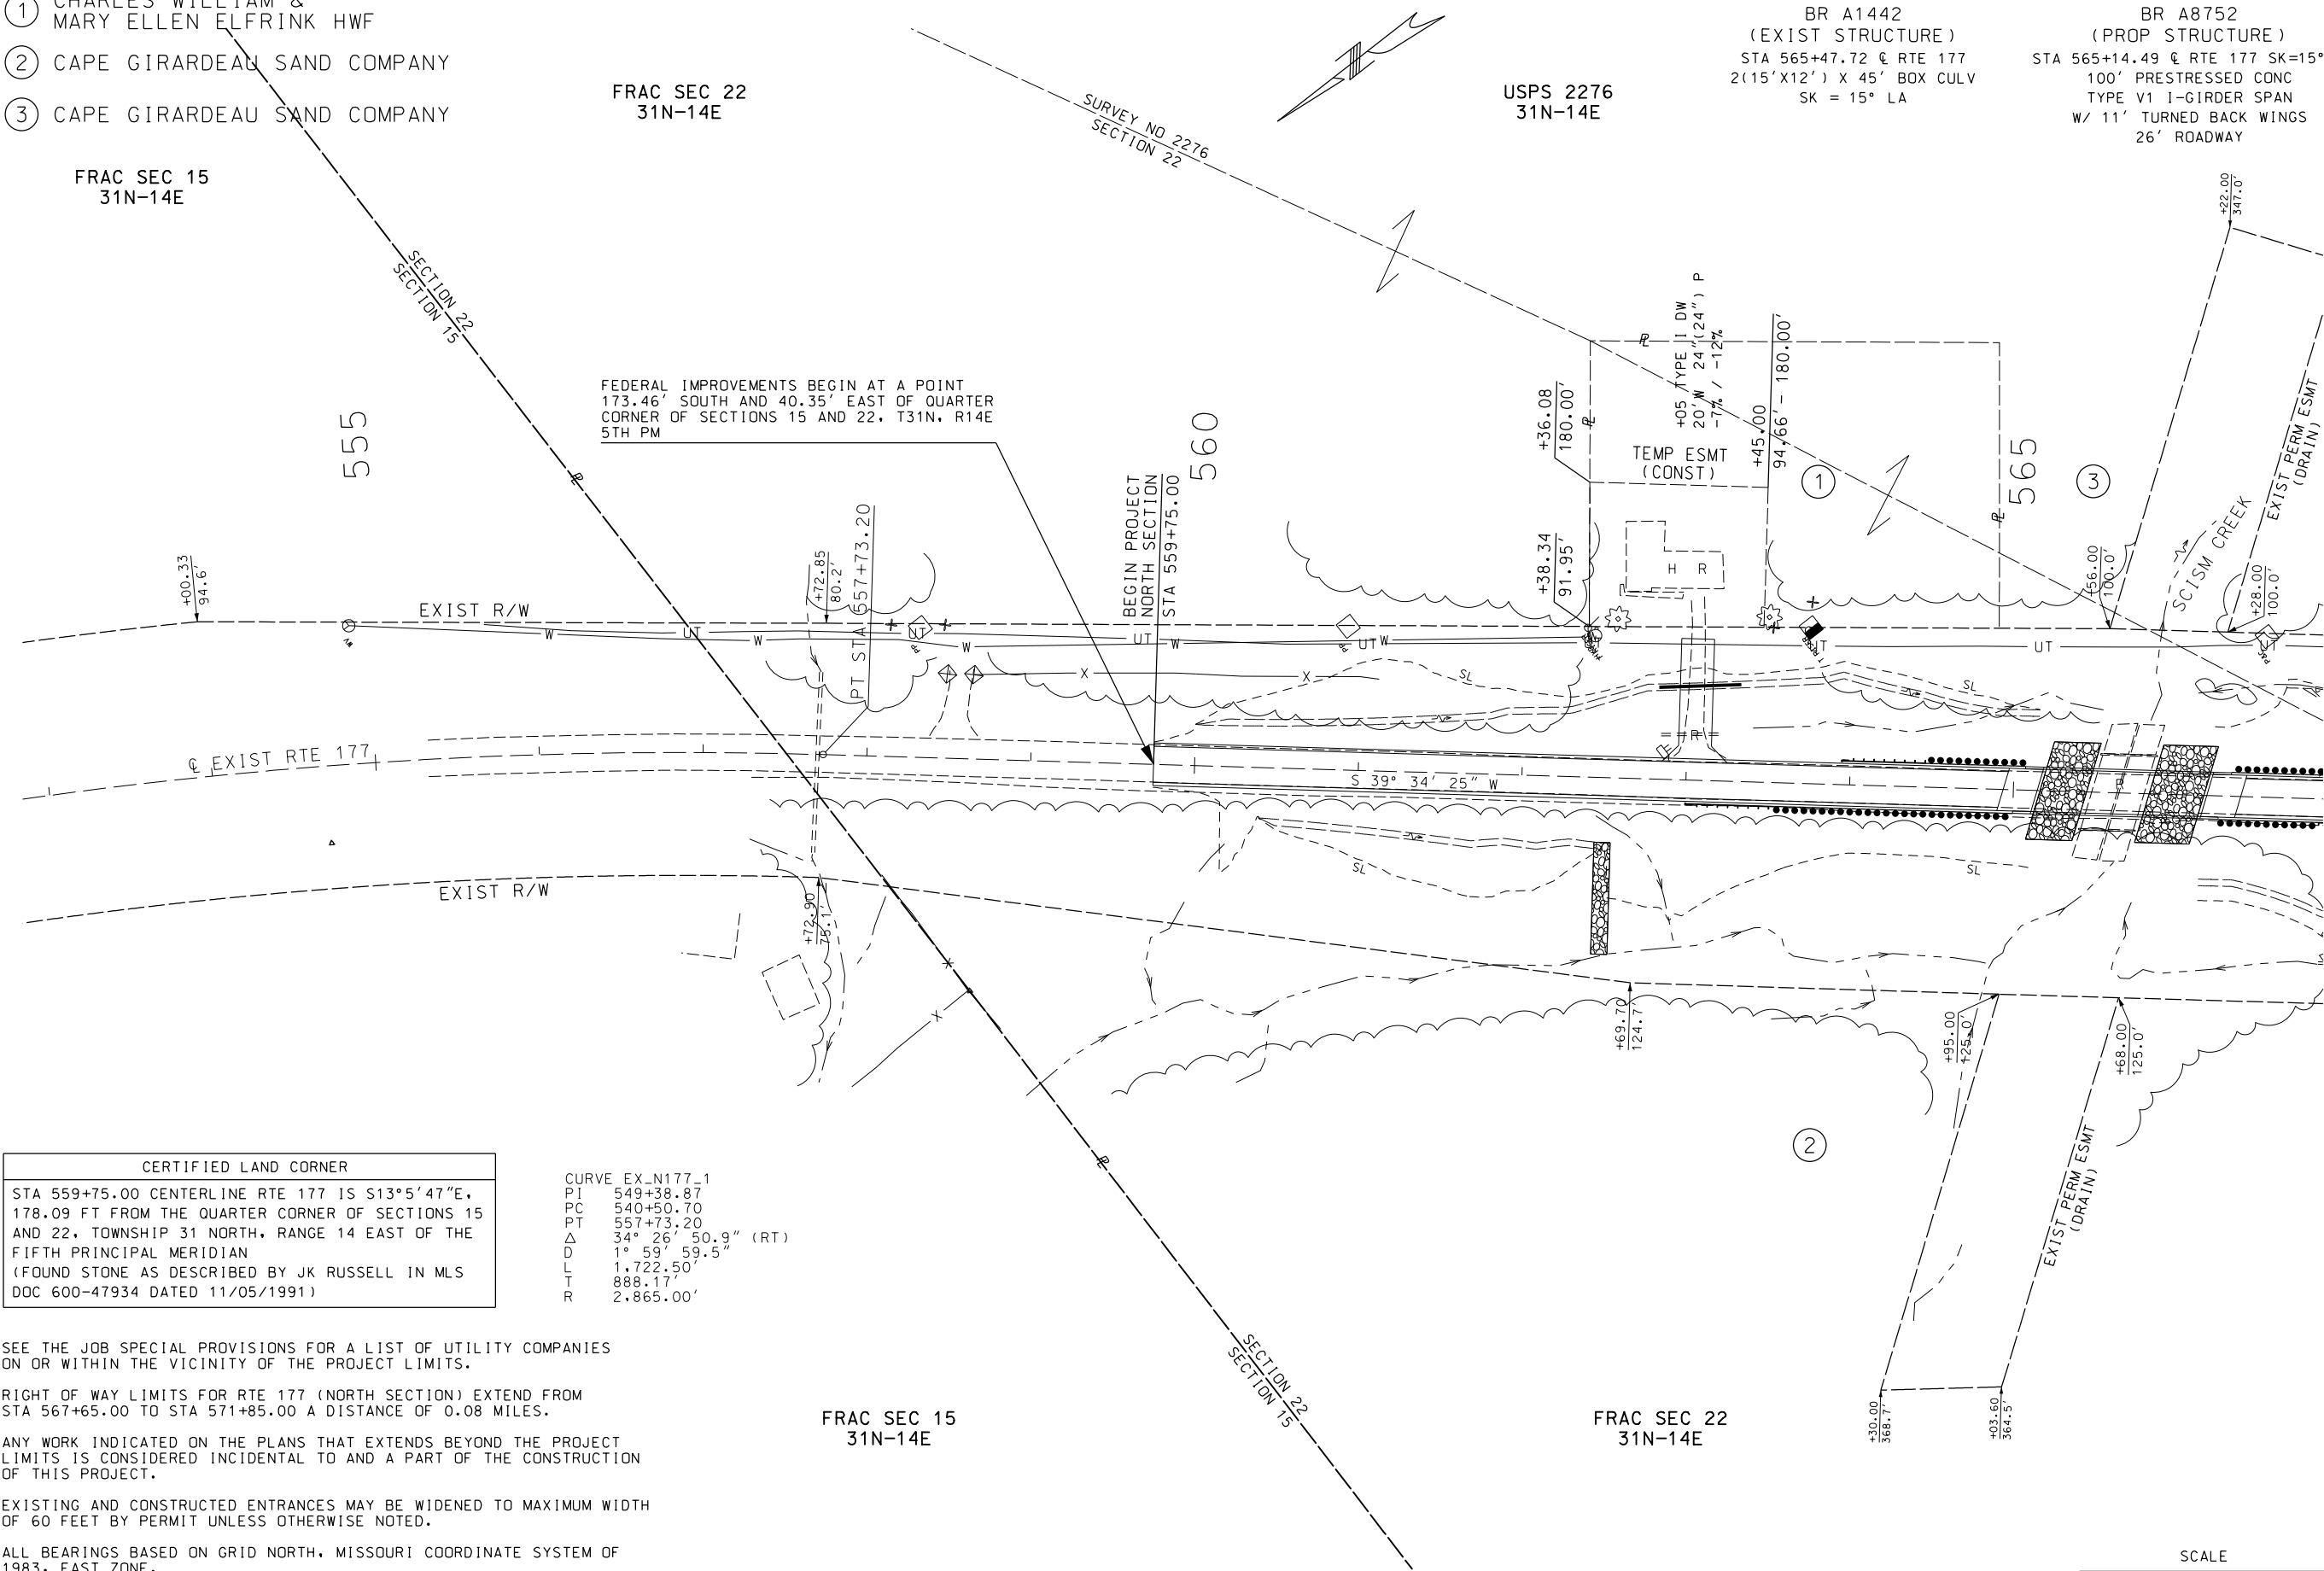

CERTIFIED LAND CORNER
STA 559+75.00 CENTERLINE RTE 177 IS S13°5'47"E, 178.09 FT FROM THE QUARTER CORNER OF SECTIONS 15 AND 22, TOWNSHIP 31 NORTH, RANGE 14 EAST OF THE FIFTH PRINCIPAL MERIDIAN (FOUND STONE AS DESCRIBED BY JK RUSSELL IN MLS DOC 600-47934 DATED 11/05/1991)

CURVE EX_N177_1
PI 549+38.87
PC 540+50.70
PT 557+73.20
 Δ 34° 26' 50.9" (RT)
D 1° 59' 59.5"
L 1,722.50'
T 888.17'
R 2,865.00'

SEE THE JOB SPECIAL PROVISIONS FOR A LIST OF UTILITY COMPANIES
ON OR WITHIN THE VICINITY OF THE PROJECT LIMITS.

RIGHT OF WAY LIMITS FOR RTE 177 (NORTH SECTION) EXTEND FROM
STA 567+65.00 TO STA 571+85.00 A DISTANCE OF 0.08 MILES.

ANY WORK INDICATED ON THE PLANS THAT EXTENDS BEYOND THE PROJECT
LIMITS IS CONSIDERED INCIDENTAL TO AND A PART OF THE CONSTRUCTION
OF THIS PROJECT.

EXISTING AND CONSTRUCTED ENTRANCES MAY BE WIDENED TO MAXIMUM WIDTH
OF 60 FEET BY PERMIT UNLESS OTHERWISE NOTED.

ALL BEARINGS BASED ON GRID NORTH, MISSOURI COORDINATE SYSTEM OF
1983, EAST ZONE.

PROPERTY LINE LOCATIONS ARE APPROXIMATE ONLY.

"THIS MEDIA SHOULD
NOT BE CONSIDERED
A CERTIFIED
DOCUMENT."

DATE PREPARED
8/3/2020

ROUTE
177

STATE
MO

DISTRICT
SE

SHEET NO.
4

COUNTY
CAPE GIRARDEAU

JOB NO.
J9S3452

CONTRACT ID.

PROJECT NO.

BRIDGE NO.

DESCRIPTION

DATE


MISSOURI HIGHWAYS AND TRANSPORTATION
COMMISSION

105 WEST CAPITOL
JEFFERSON CITY, MO 65102
1-888-ASK-MODOT (1-888-275-6636)

MODOT

REV.

SCALE
0 50 100 150

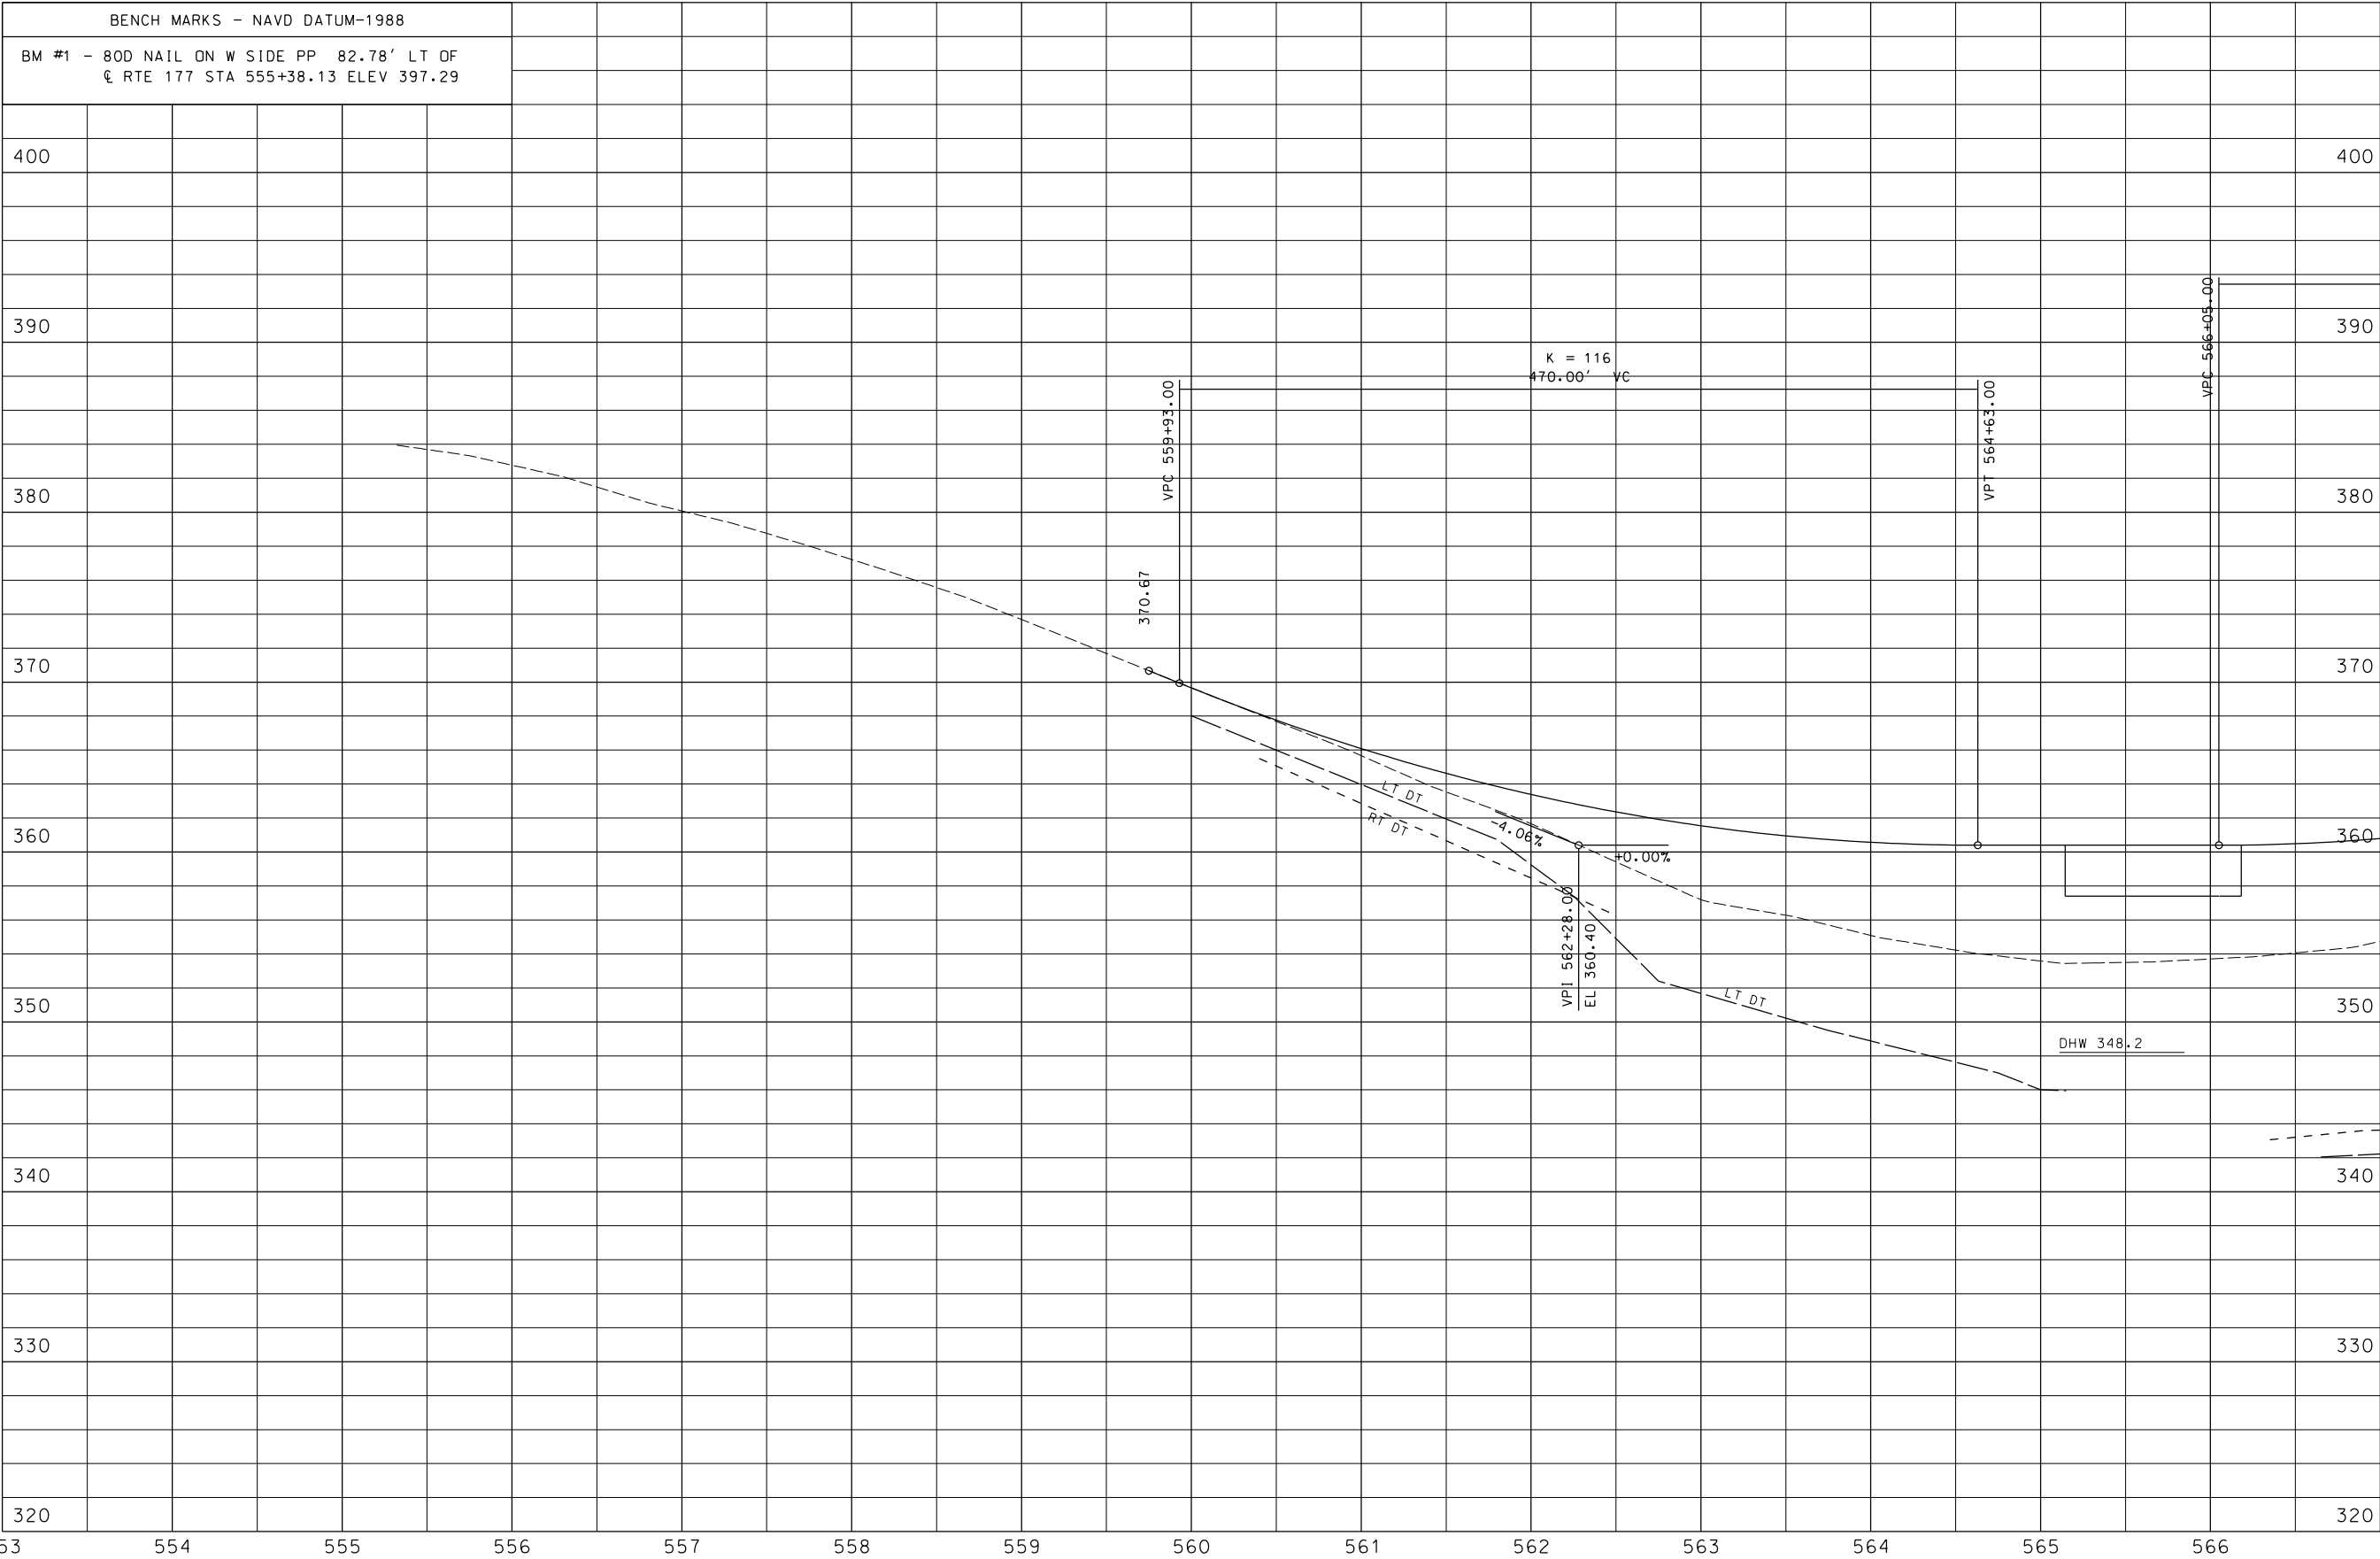

"THIS MEDIA SHOULD NOT BE CONSIDERED A CERTIFIED DOCUMENT."

DATE PREPARED
6/18/2020

ROUTE
177

DISTRICT
SE

STATE
MO

SHEET NO.
5

COUNTY
CAPE GIRARDEAU

JOB NO.
J9S3452

CONTRACT ID.

PROJECT NO.

BRIDGE NO.

DESCRIPTION

DATE


MISSOURI HIGHWAYS AND TRANSPORTATION COMMISSION

MoDOT

105 WEST CAPITOL
JEFFERSON CITY, MO 65102
1-888-ASK-MODOT (1-888-275-6636)

REV.

IF A SEAL IS PRESENT ON THIS SHEET IT HAS BEEN ELECTRONICALLY SEALED AND DATED.

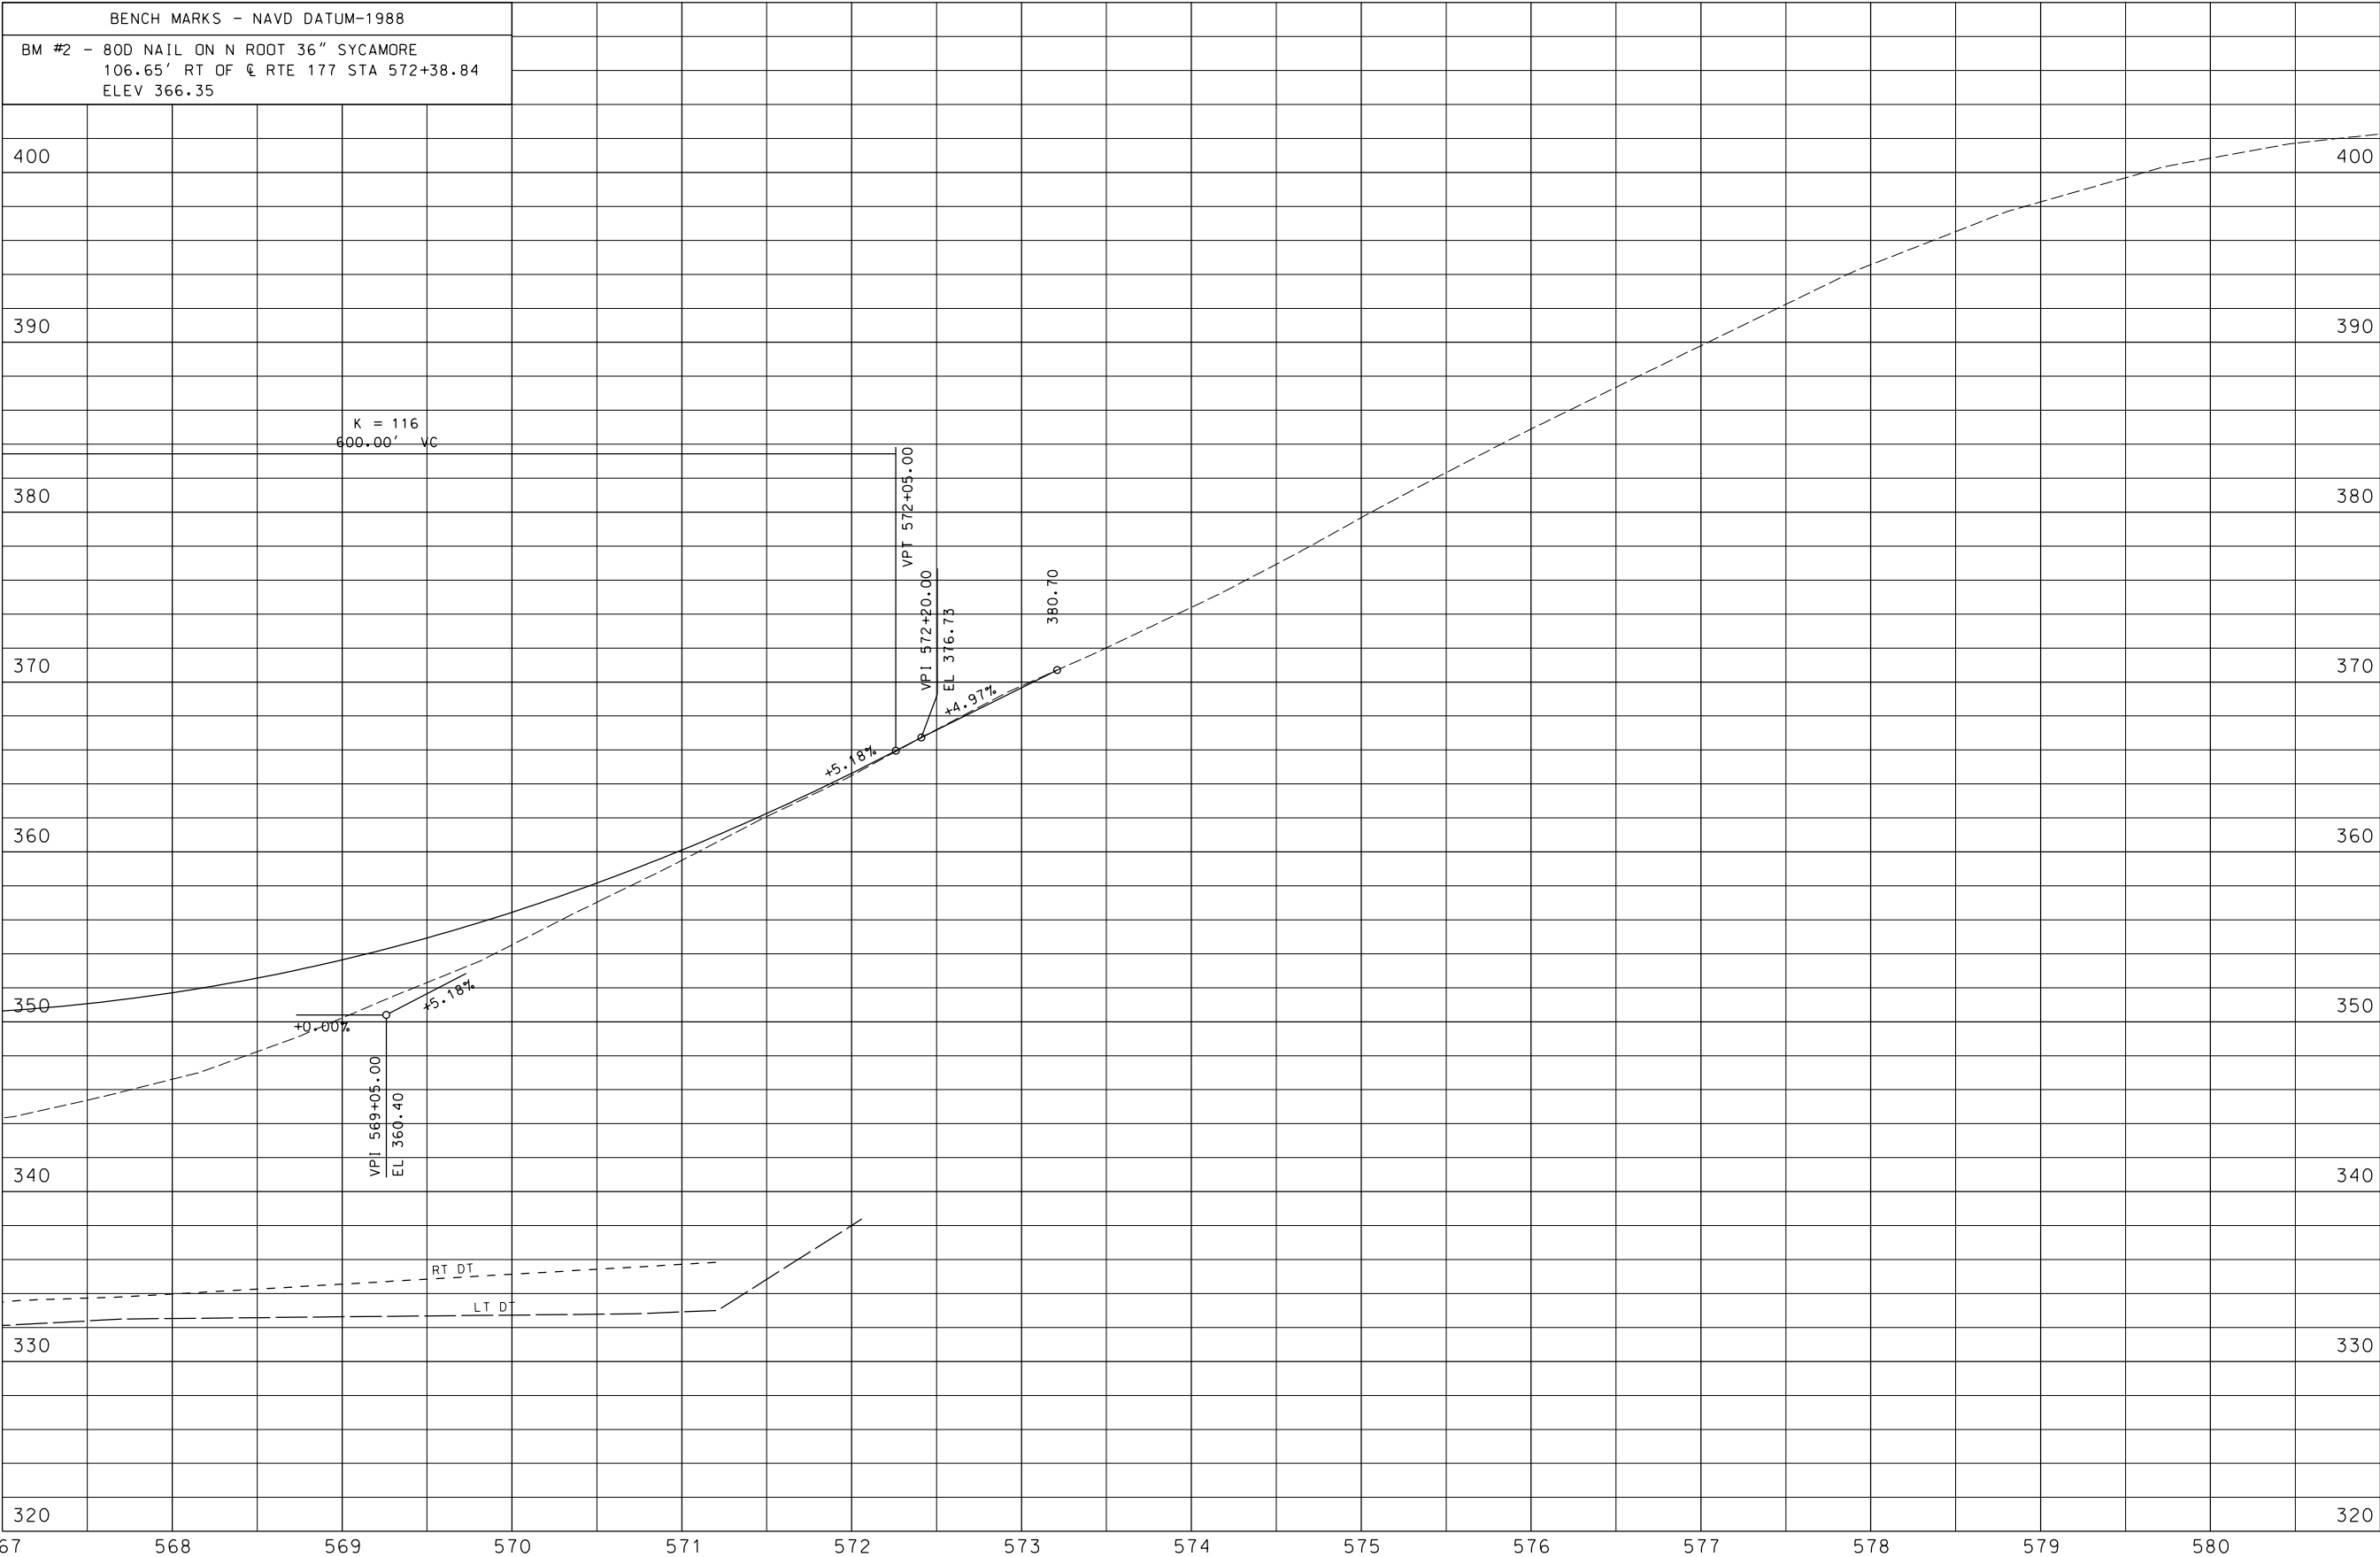

"THIS MEDIA SHOULD NOT BE CONSIDERED A CERTIFIED DOCUMENT."

DATE PREPARED
6/18/2020

ROUTE 177	STATE MO
DISTRICT SE	SHEET NO. 7

COUNTY
CAPE GIRARDEAU

JOB NO.
J9S3452

CONTRACT ID.

PROJECT NO.

BRIDGE NO.

DESCRIPTION	DATE


MISSOURI HIGHWAYS AND TRANSPORTATION COMMISSION

MoDOT

105 WEST CAPITOL
JEFFERSON CITY, MO 65102
1-888-ASK-MODOT (1-888-275-6636)

REV.

IF A SEAL IS PRESENT ON THIS SHEET IT HAS BEEN ELECTRONICALLY SEALED AND DATED.

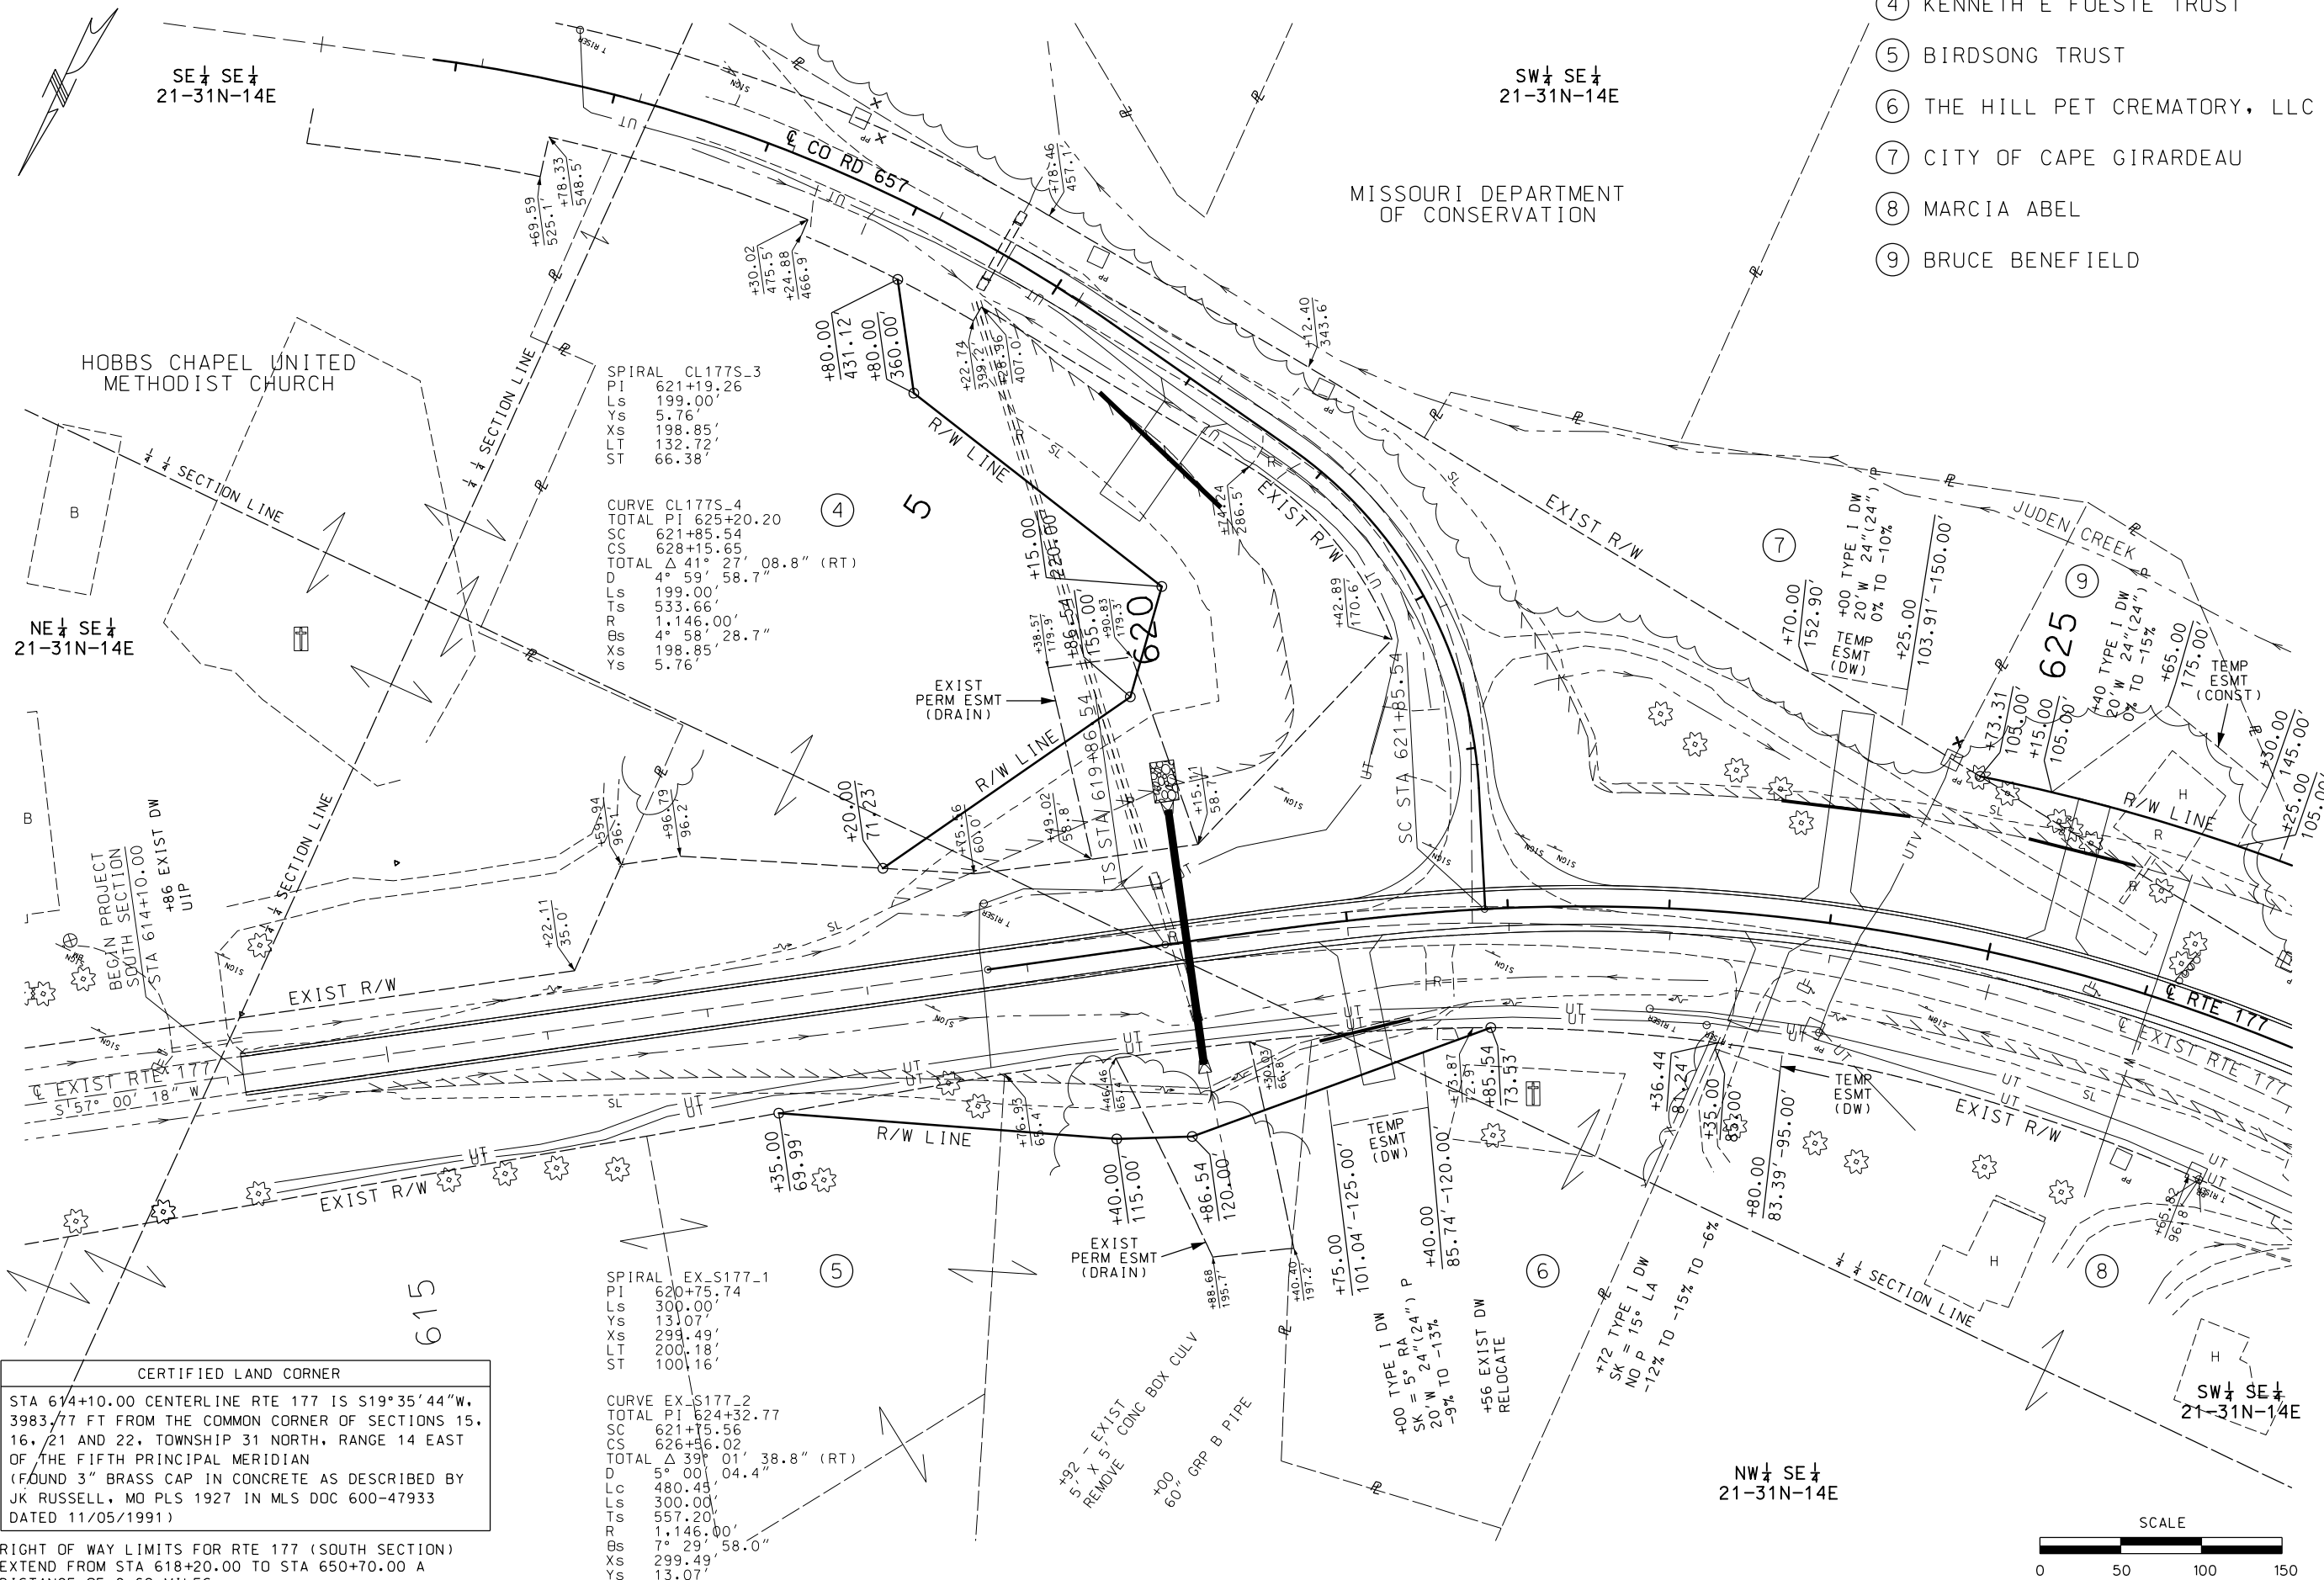

CERTIFIED LAND CORNER

STA 614+10.00 CENTERLINE RTE 177 IS S19°35'44"W, 3983.77 FT FROM THE COMMON CORNER OF SECTIONS 15, 16, 21 AND 22, TOWNSHIP 31 NORTH, RANGE 14 EAST OF THE FIFTH PRINCIPAL MERIDIAN (FOUND 3" BRASS CAP IN CONCRETE AS DESCRIBED BY JK RUSSELL, MO PLS 1927 IN MLS DOC 600-47933 DATED 11/05/1991)

RIGHT OF WAY LIMITS FOR RTE 177 (SOUTH SECTION) EXTEND FROM STA 618+20.00 TO STA 650+70.00 A DISTANCE OF 0.62 MILES.


SPIRAL EX_S177-1
PI 620+75.74
LS 300.00'
YS 131.07'
XS 299.49'
LT 200.18'
ST 100.16'

CURVE EX_S177-2
TOTAL PI 624+32.77
SC 621+75.56
CS 626+56.02
TOTAL Δ 39° 01' 38.8" (RT)
D 5° 00' 04.4"
LS 480.45'
LS 300.00'
TS 557.20'
R 1,146.00'
BS 7° 29' 58.0"
XS 299.49'
YS 13.07'

SPIRAL CL177S-3
PI 621+19.26
LS 199.00'
YS 5.76'
XS 198.85'
LT 132.72'
ST 66.38'

CURVE CL177S-4
TOTAL PI 625+20.20
SC 621+85.54
CS 628+15.65
TOTAL Δ 41° 27' 08.8" (RT)
D 4° 59' 58.7"
LS 199.00'
TS 533.66'
R 1,146.00'
BS 4° 58' 28.7"
XS 198.85'
YS 5.76'

- ④ KENNETH E FOESTE TRUST
- ⑤ BIRDSONG TRUST
- ⑥ THE HILL PET CREMATORY, LLC
- ⑦ CITY OF CAPE GIRARDEAU
- ⑧ MARCIA ABEL
- ⑨ BRUCE BENEFIELD

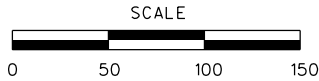

"THIS MEDIA SHOULD NOT BE CONSIDERED A CERTIFIED DOCUMENT."

DATE PREPARED
8/5/2020

ROUTE
177

STATE
MO

DISTRICT
SE

SHEET NO.
8

COUNTY
CAPE GIRARDEAU

JOB NO.
J9S3452

CONTRACT ID.

PROJECT NO.

BRIDGE NO.


DESCRIPTION

DATE

MISSOURI HIGHWAYS AND TRANSPORTATION COMMISSION

105 WEST CAPITOL
JEFFERSON CITY, MO 65102
1-888-ASK-MODOT (1-888-275-6636)

IF A SEAL IS PRESENT ON THIS SHEET IT HAS BEEN ELECTRONICALLY SEALED AND DATED.

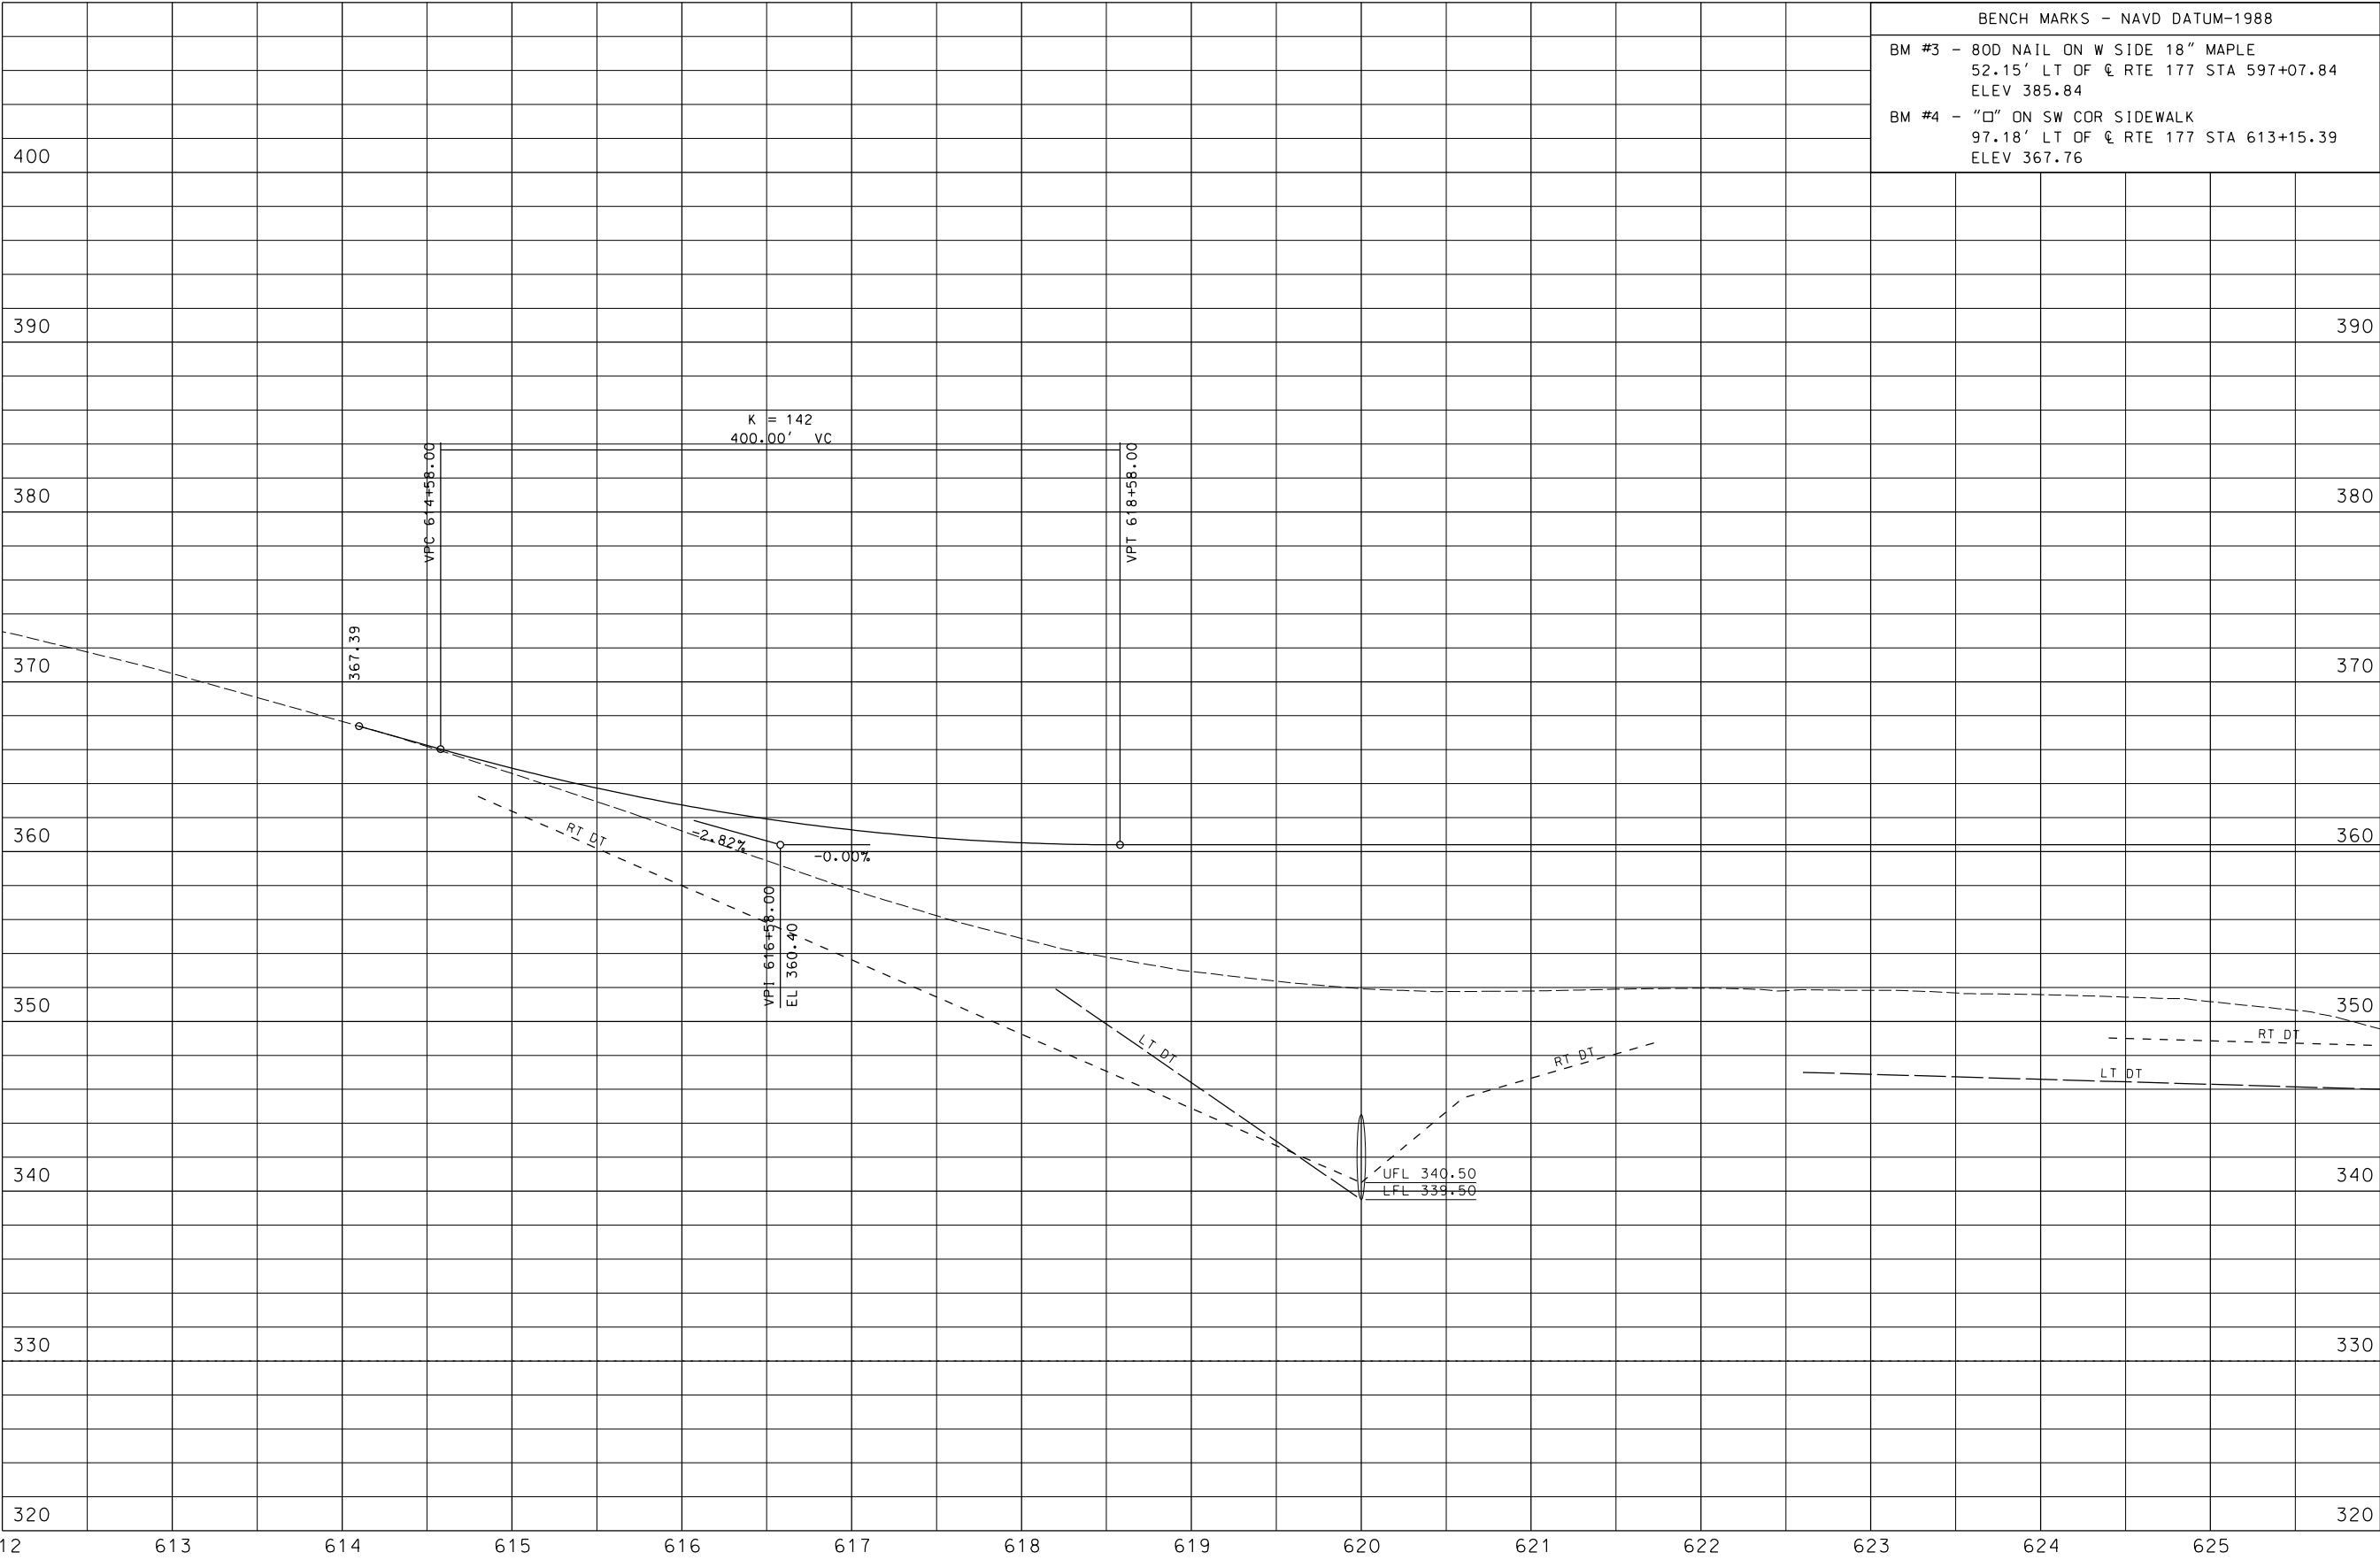

BENCH MARKS - NAVD DATUM-1988			
BM #3 - 80D NAIL ON W SIDE 18" MAPLE 52.15' LT OF & RTE 177 STA 597+07.84 ELEV 385.84			
BM #4 - "□" ON SW COR SIDEWALK 97.18' LT OF & RTE 177 STA 613+15.39 ELEV 367.76			

"THIS MEDIA SHOULD NOT BE CONSIDERED A CERTIFIED DOCUMENT."

DATE PREPARED
6/18/2020

ROUTE
177

DISTRICT
SE

STATE
MO

SHEET NO.
9

COUNTY
CAPE GIRARDEAU

JOB NO.
J9S3452

CONTRACT ID.

PROJECT NO.

BRIDGE NO.

DESCRIPTION

DATE

MISSOURI HIGHWAYS AND TRANSPORTATION COMMISSION

105 WEST CAPITOL
JEFFERSON CITY, MO 65102
1-888-ASK-MODOT (1-888-275-6636)

MoDOT

REV.

IF A SEAL IS PRESENT ON THIS SHEET IT HAS BEEN ELECTRONICALLY SEALED AND DATED.

- 8

MARCIA ABEL
- 9

BRUCE BENEFIELD
- 10

WRIGHT PROPERTIES V, LLC
- 11

SOUTHEAST MISSOURI STATE COLLEGE
- 12


AUDUBON SOCIETY OF MISSOURI
- 13


ISAAC LARRY DRISKELL & REBECCA C DRISKELL, HWF
- 14


KENNETH E FOESTE REVOCABLE TRUST
- 15

KENNETH E FOESTE REVOCABLE TRUST

SE 1/4 SW 1/4
21-31N-14E

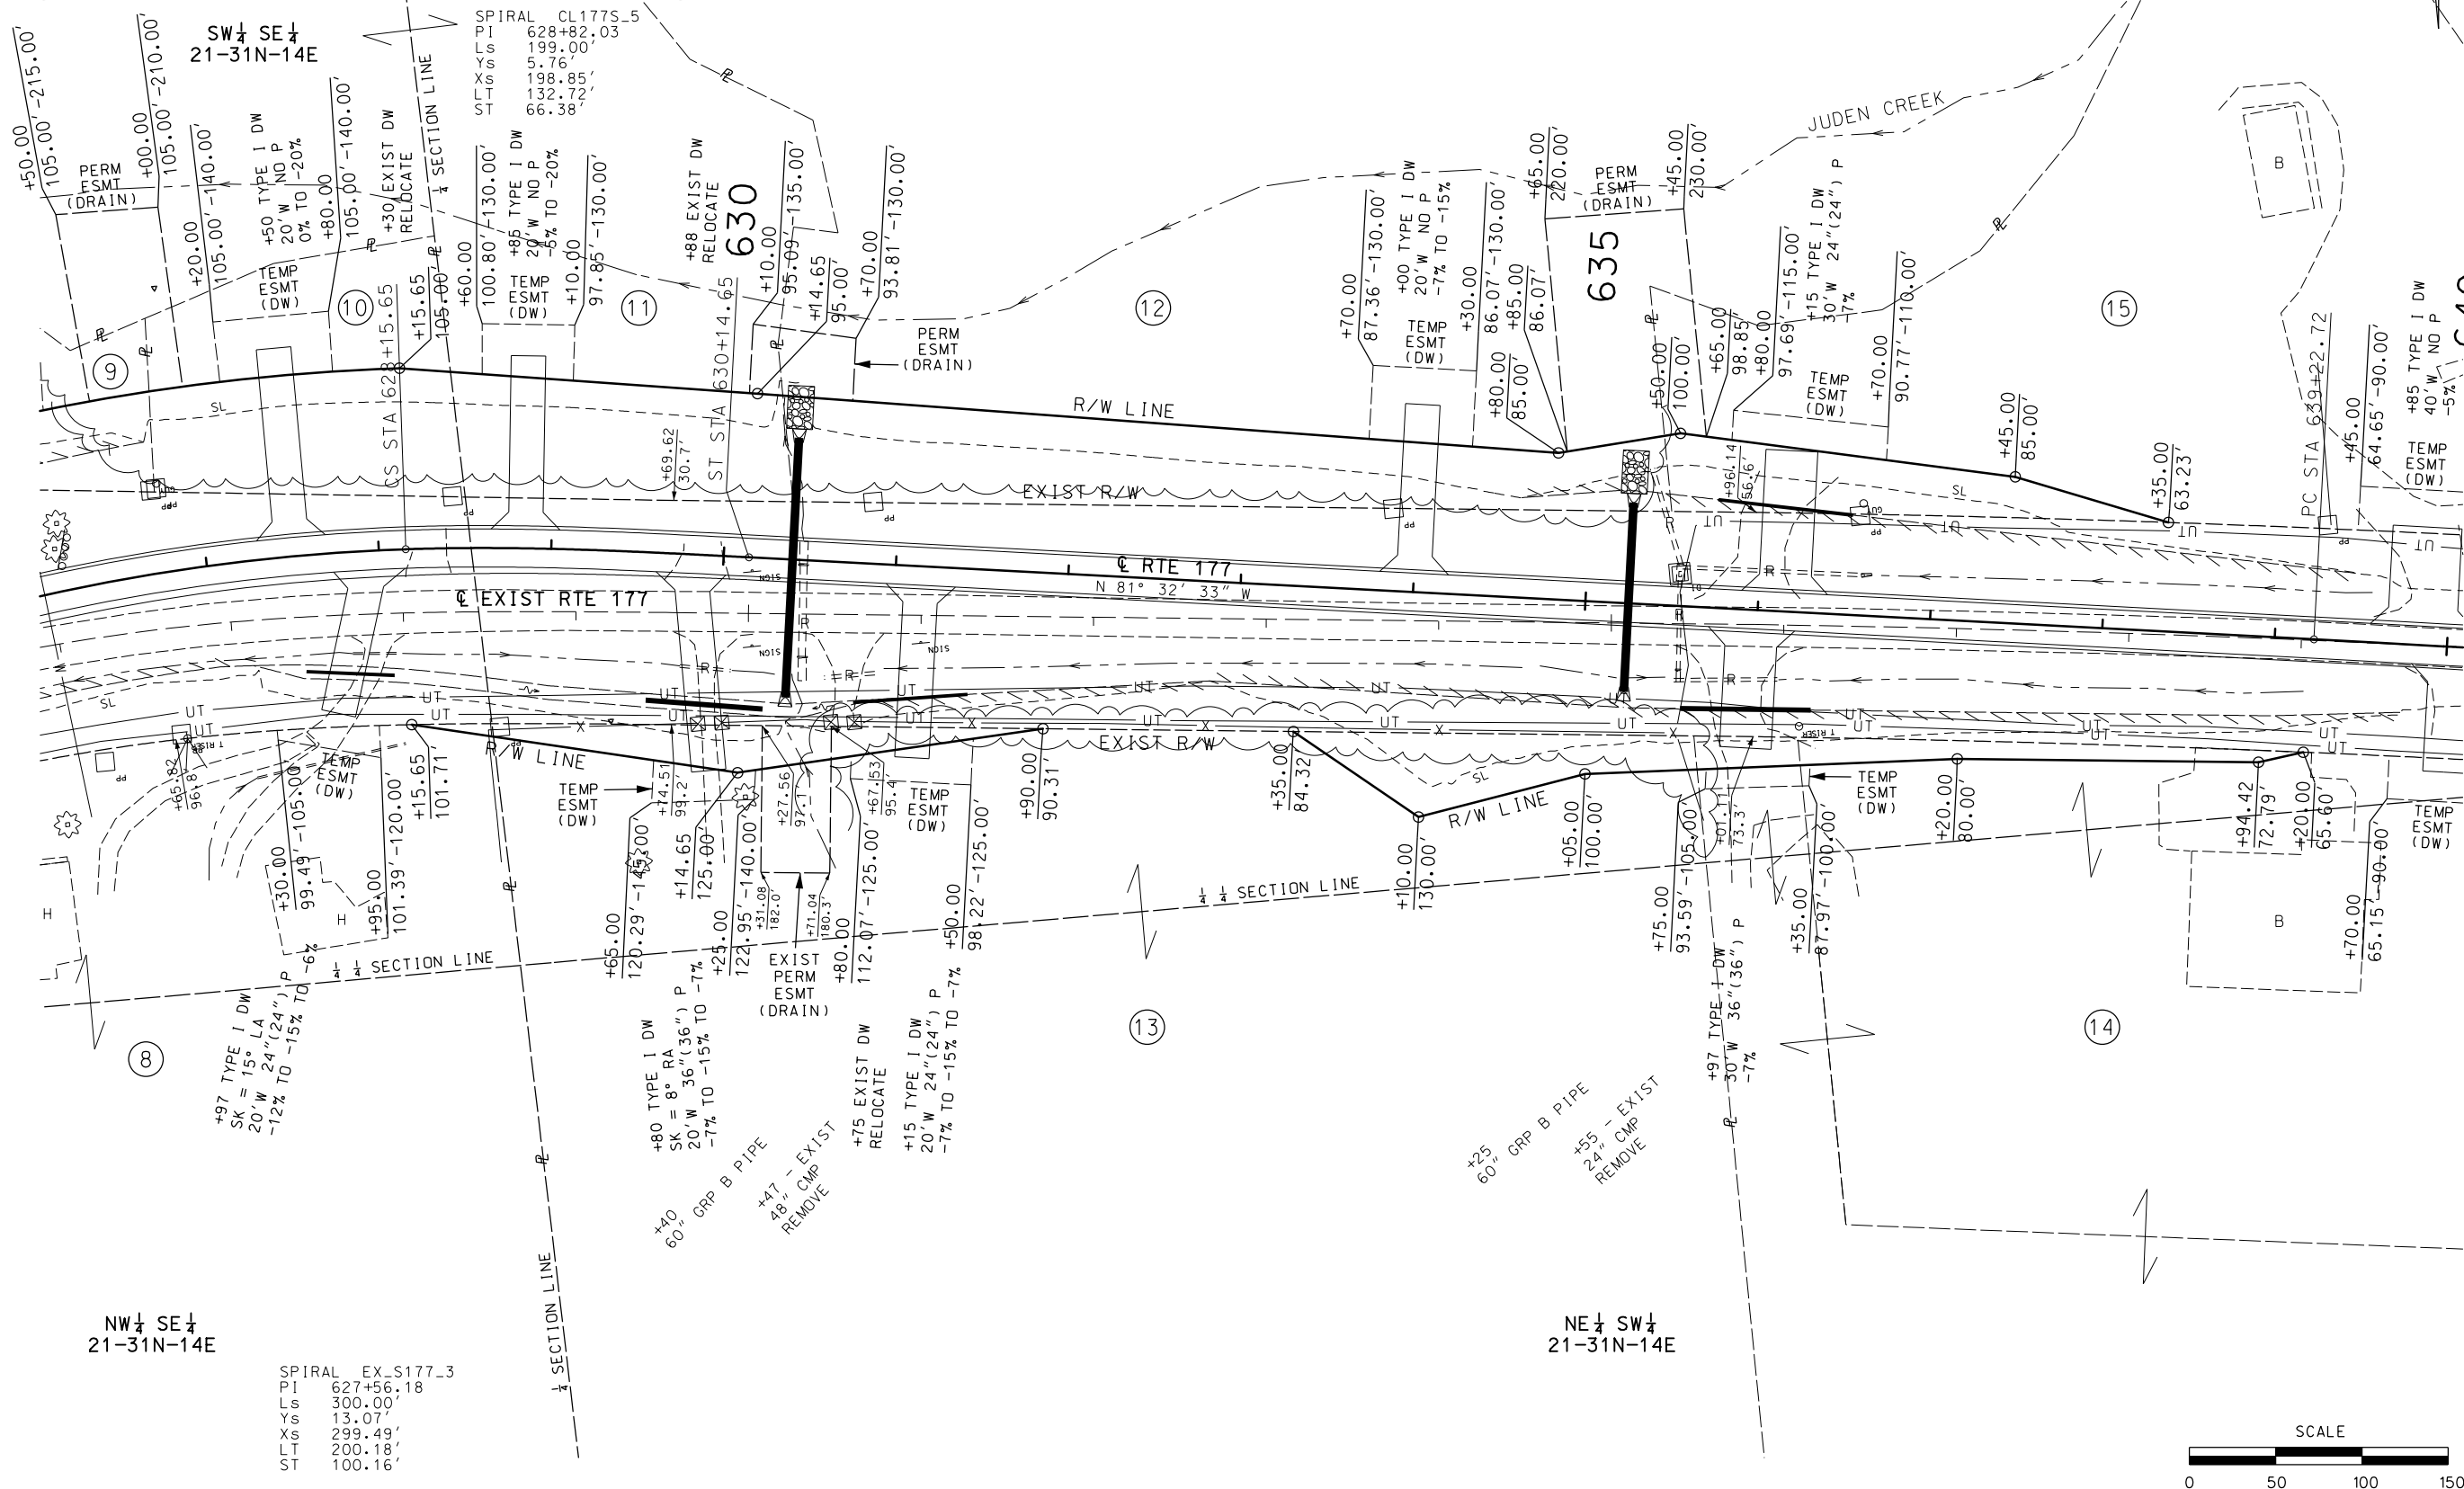

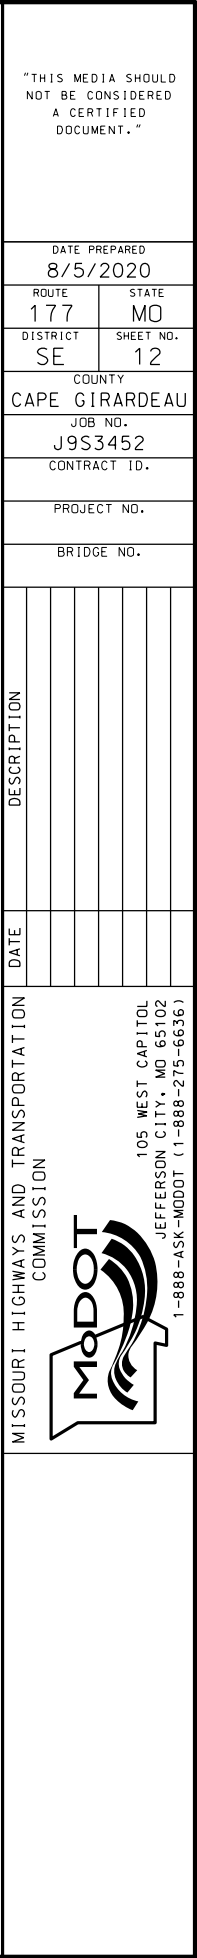[illegible]

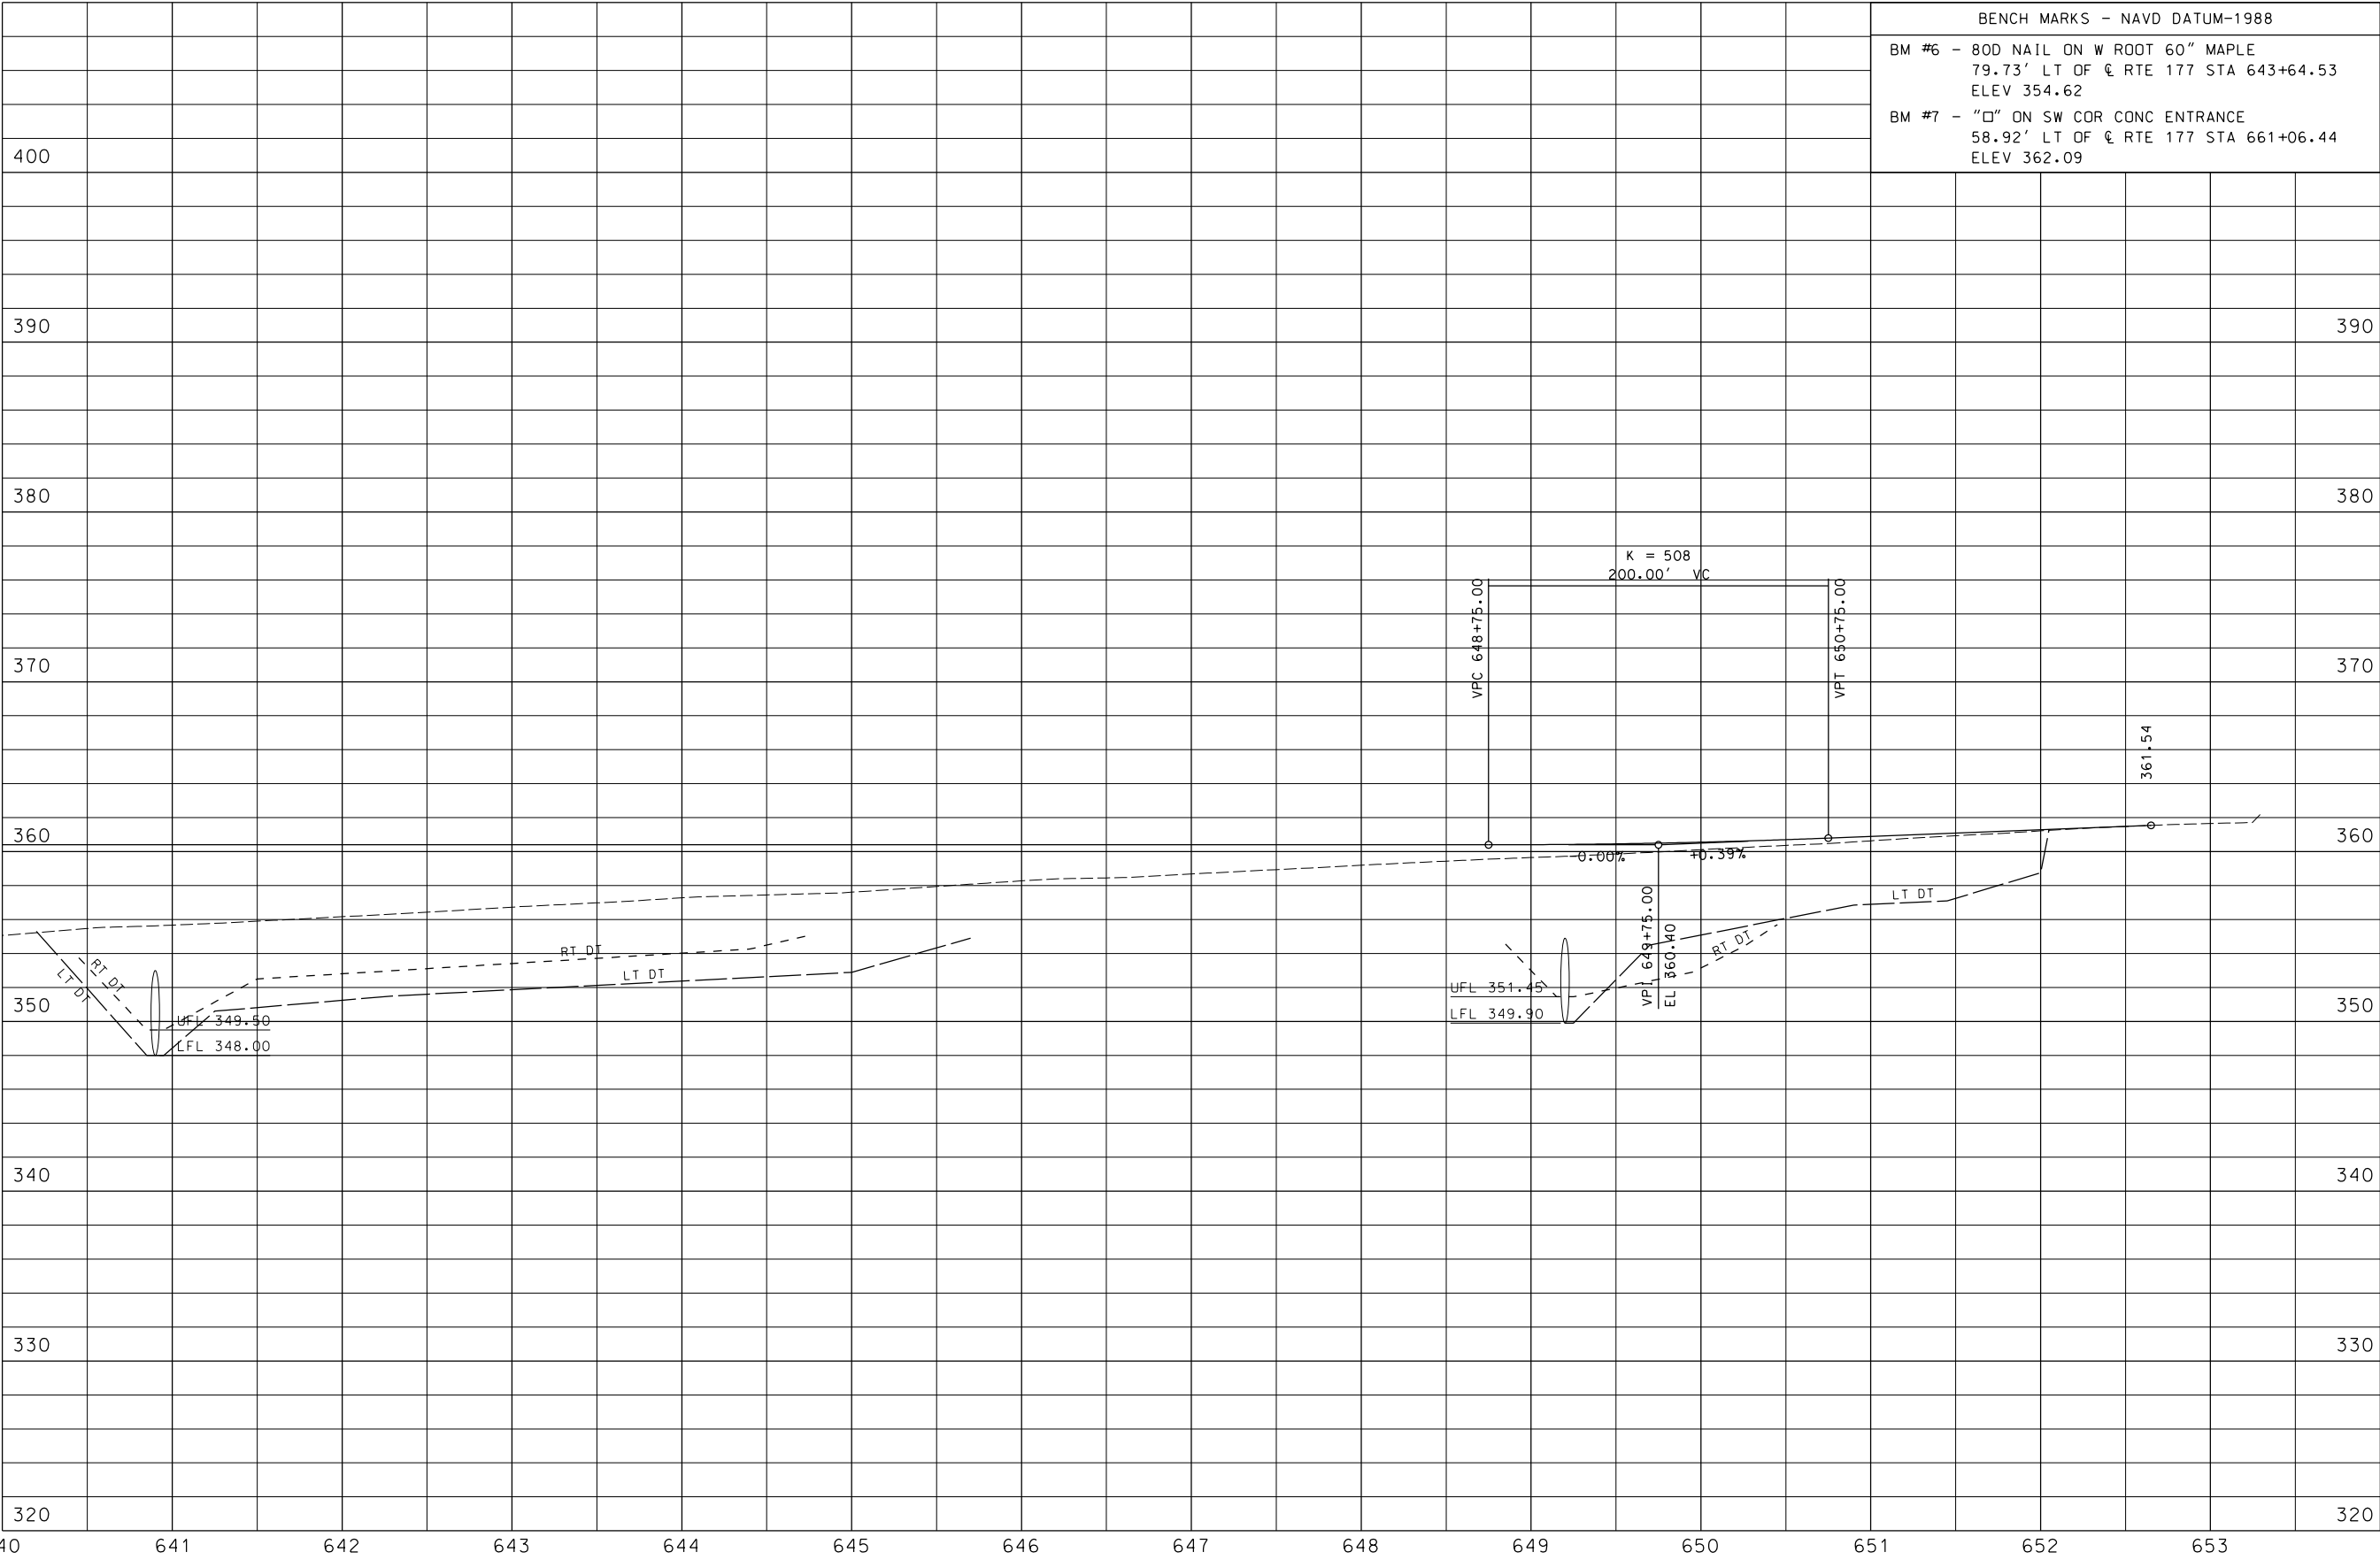

BENCH MARKS - NAVD DATUM-1988

BM #6 - 80D NAIL ON W ROOT 60" MAPLE
79.73' LT OF & RTE 177 STA 643+64.53
ELEV 354.62

BM #7 - "□" ON SW COR CONC ENTRANCE
58.92' LT OF & RTE 177 STA 661+06.44
ELEV 362.09

"THIS MEDIA SHOULD NOT BE CONSIDERED A CERTIFIED DOCUMENT."

DATE PREPARED
6/18/2020

ROUTE
177

DISTRICT
SE

STATE
MO

SHEET NO.
13

COUNTY
CAPE GIRARDEAU

JOB NO.
J9S3452

CONTRACT ID.

PROJECT NO.

BRIDGE NO.

DESCRIPTION

DATE

MISSOURI HIGHWAYS AND TRANSPORTATION COMMISSION



105 WEST CAPITOL
JEFFERSON CITY, MO 65102
1-888-ASK-MODOT (1-888-275-6636)

IF A SEAL IS PRESENT ON THIS SHEET IT HAS BEEN ELECTRONICALLY SEALED AND DATED.

REV.

J9S3452 RTE 177 CAPE GIRARDEAU																	
PARCEL	SHEET	PROPERTY OWNER	R/W			EASEMENTS			ENTRANCES								
			TOTAL	NORMAL	REMAIN	PERM	TEMP		STA	LOC	SKEW DEG	DW PIPE	WIDTH FT	GRADE %	EXIST DW SURFACE	NEW DW SURFACE	
			AC	*AC	AC	AC	CONST AC	DW AC									
1	4	CHARLES WILLIAM & MARY ELLEN ELFRINK HWF	1.00		1.00		0.21		563+05	LT	0	24"	20	-7 / -12	AGGR	AGGR	ADDITIONAL INFORMATION DW PAD -7% @ 10'
2	4 & 6	CAPE GIRARDEAU SAND COMPANY	13.00		13.00			0.03	567+95	RT	0	24"	20	-7 / -15	AGGR	AGGR	-7% @ 10'
3	4 & 6	CAPE GIRARDEAU SAND COMPANY	171.00	0.31	170.69				568+90	LT	0	24"	20	-7 / -15	AGGR	AGGR	-7% @ 10'
4	8 & 14	KENNETH E FOESTE TRUST	3.59	1.09	2.50				3+90 CR 657	LT	0	36"	30	-3.4	AGGR	AGGR	
5	8	BIRDSONG TRUST	79.20	0.26	78.94												
6	8	THE HILL PET CREMATORY, LLC	1.32	0.05	1.27			0.04	621+00	RT	5 RA	24"	20	-9 / -13	AGGR	AGGR	-9% @ 15'
7	8	CITY OF CAPE GIRARDEAU	0.90		0.90			0.02	624+00	LT	0	24"	20	0 / -10	N/A	AGGR	0% @ 15'
8	8 & 10	MARCIA ABEL	14.40	179 SQ FT	14.40			0.01 0.02	623+72 627+97	RT RT	15 LA 15 LA	NO P 24"	20 20	-12 / -15 / -6 -12 / -15 / -6	AGGR AGGR	AGGR AGGR	-12% @ 20' THEN -15% @ 20' -12% @ 20' THEN -15% @ 30'
9	8 & 10	BRUCE BENEFIELD	0.76	0.17	0.59	0.03	0.13		625+40	LT	0	24"	20	0 / -15	N/A	AGGR	0% @ 15'
10	10	WRIGHT PROPERTIES V, LLC	0.50	0.28	0.22	0.02		0.05	627+50	LT	0	NO P	20	0 / -20	EARTH	AGGR	0% @ 15'
11	10	SOUTHEAST MISSOURI STATE COLLEGE	11.20	0.29	10.91	0.09 0.02		0.04	628+85	LT	0	NO P	20	-5/ -20	EARTH	AGGR	-5% @ 15'
12	10	AUDUBON SOCIETY OF MISSOURI	27.30	0.54	26.76	0.04 0.20		0.06	634+00	LT	0	NO P	20	-7 / -15	N/A	AGGR	-7% @ 15'
13	10	ISAAC LARRY DRISKELL & REBECCA C DRISKELL, HWF	16.74	0.11 0.15	16.48			0.03 0.03	629+80 631+15	RT RT	8 RA 0	36" 24"	20 20	-7 / -15 / -7 -7 / -15 / -7	AGGR AGGR	AGGR AGGR	-7% @ 20' THEN -15 @ 50' -7% @ 20' THEN -15 @ 60'
14	10 & 12	KENNETH E FOESTE REVOCABLE TRUST	86.78	0.09 0.16 0.12	86.41			0.02 0.05	635+97 640+10 643+00	RT RT RT	0 0 0	36" NO P 24"	30 40 20	-7 -7.5 -1.7	AGGR AGGR AGGR	AGGR AGGR AGGR	
15	10 & 12	KENNETH E FOESTE REVOCABLE TRUST	3.40	0.18 0.14	3.08	0.05 0.02 0.03		0.04 0.05	636+15 639+85	LT LT	0 0	24" NO P	30 40	-7 -5	AGGR AGGR	AGGR AGGR	
16	12	CITY OF CAPE GIRARDEAU	3.80	0.02	3.78	0.03		0.05	645+95	LT	0	NO P	20	-7	EARTH	AGGR	
17	12	ROGER D RICE & EUGENIA A RICE, HWF	6.16	0.01	6.15	0.05 0.03			648+55	LT	5 RA	NO P	20	-4	ASPH	ASPH	
18	12	ROGER D RICE ET AL	0.35	0.02	0.33	0.02			650+55	LT	0	18"	20	-4 / -8	ASPH	ASPH	-4% @ 20'
* UNLESS OTHERWISE NOTED.																	
N/A	6	NO R/W INVOLVED - CO RD 657							ADDITIONAL DRIVEWAYS								
N/A	12	NO R/W INVOLVED							572+25	RT	22 LA	NO P	22	-3.7	ASPH	ASPH	
								651+22	LT	0	18"	20	-2 / -6	AGGR	AGGR	-2% @ 15'	