


US 69 BRIDGE REPLACEMENT
TYPICAL SECTION ON BRIDGE

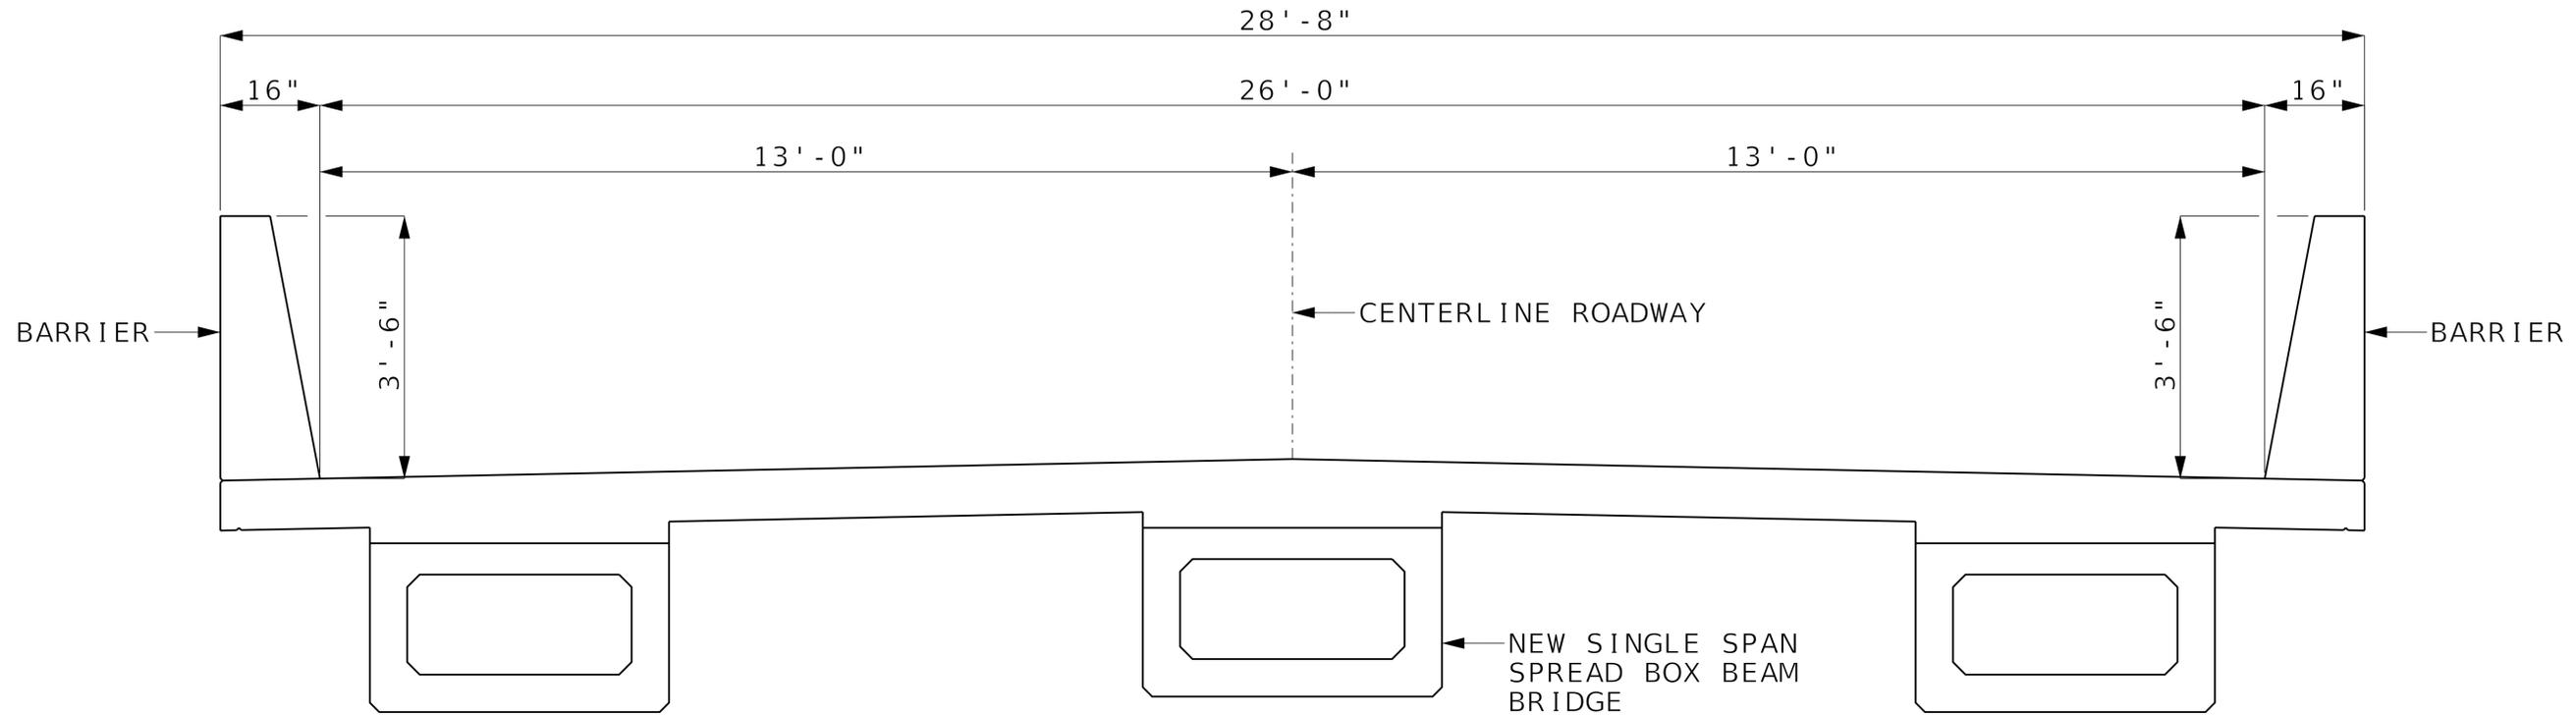

DATE PREPARED
3/18/2026

ROUTE STATE
69 MO

DISTRICT SHEET NO.
BR

COUNTY
HARRISON

JOB NO.
JNW0057

CONTRACT ID.

PROJECT NO.

BRIDGE NO.
A9736

DATE	DESCRIPTION

DATE	DESCRIPTION

MISSOURI HIGHWAYS AND TRANSPORTATION COMMISSION



105 WEST CAPITOL
JEFFERSON CITY, MO 65102
1-888-ASK-MODOT (1-888-275-6636)

Olsson

1301 BRBDINGTON STREET, 100
NORFOLK, VA 23510
PHONE: 818.880.8802
CERTIFICATE OF AUTHORITY NO. 001592

IF A SEAL IS PRESENT ON THIS SHEET IT HAS BEEN ELECTRONICALLY SEALED AND DATED.