


US 69 BRIDGE REPLACEMENT
TYPICAL SECTION ON BRIDGE

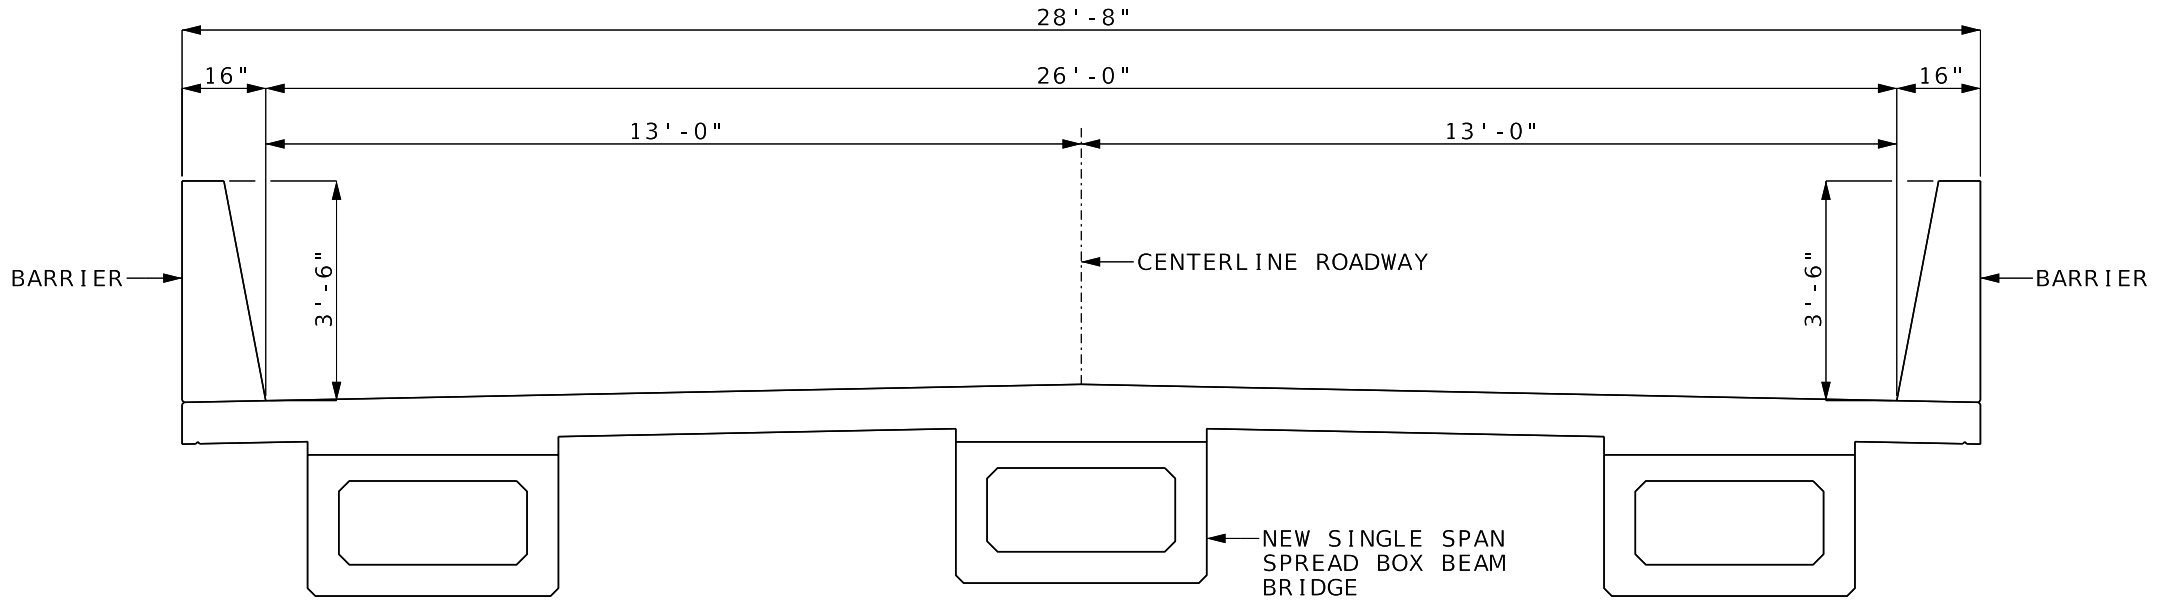

DATE PREPARED 3/30/2026	
ROUTE 69	STATE MO
DISTRICT BR	SHEET NO.
COUNTY HARRISON	
JOB NO. JNW0057	
PROJECT NO.	
BRIDGE NO. A9736	

DESCRIPTION	DATE

MISSOURI HIGHWAYS AND TRANSPORTATION COMMISSION

105 WEST CAPITOL
JEFFERSON, MO 64116
1-888-ASK-MODOT (1-888-275-6336)

Olsson

1301 BURLINGTON ST., STE. 100
NORTH KANSAS CITY, MO 64116
PHONE: 816.361.1177
CERT. OF AUTHORITY NO. 001592

IF A SEAL IS PRESENT ON THIS SHEET IT HAS BEEN ELECTRONICALLY SEALED AND DATED.