






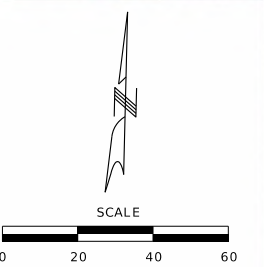
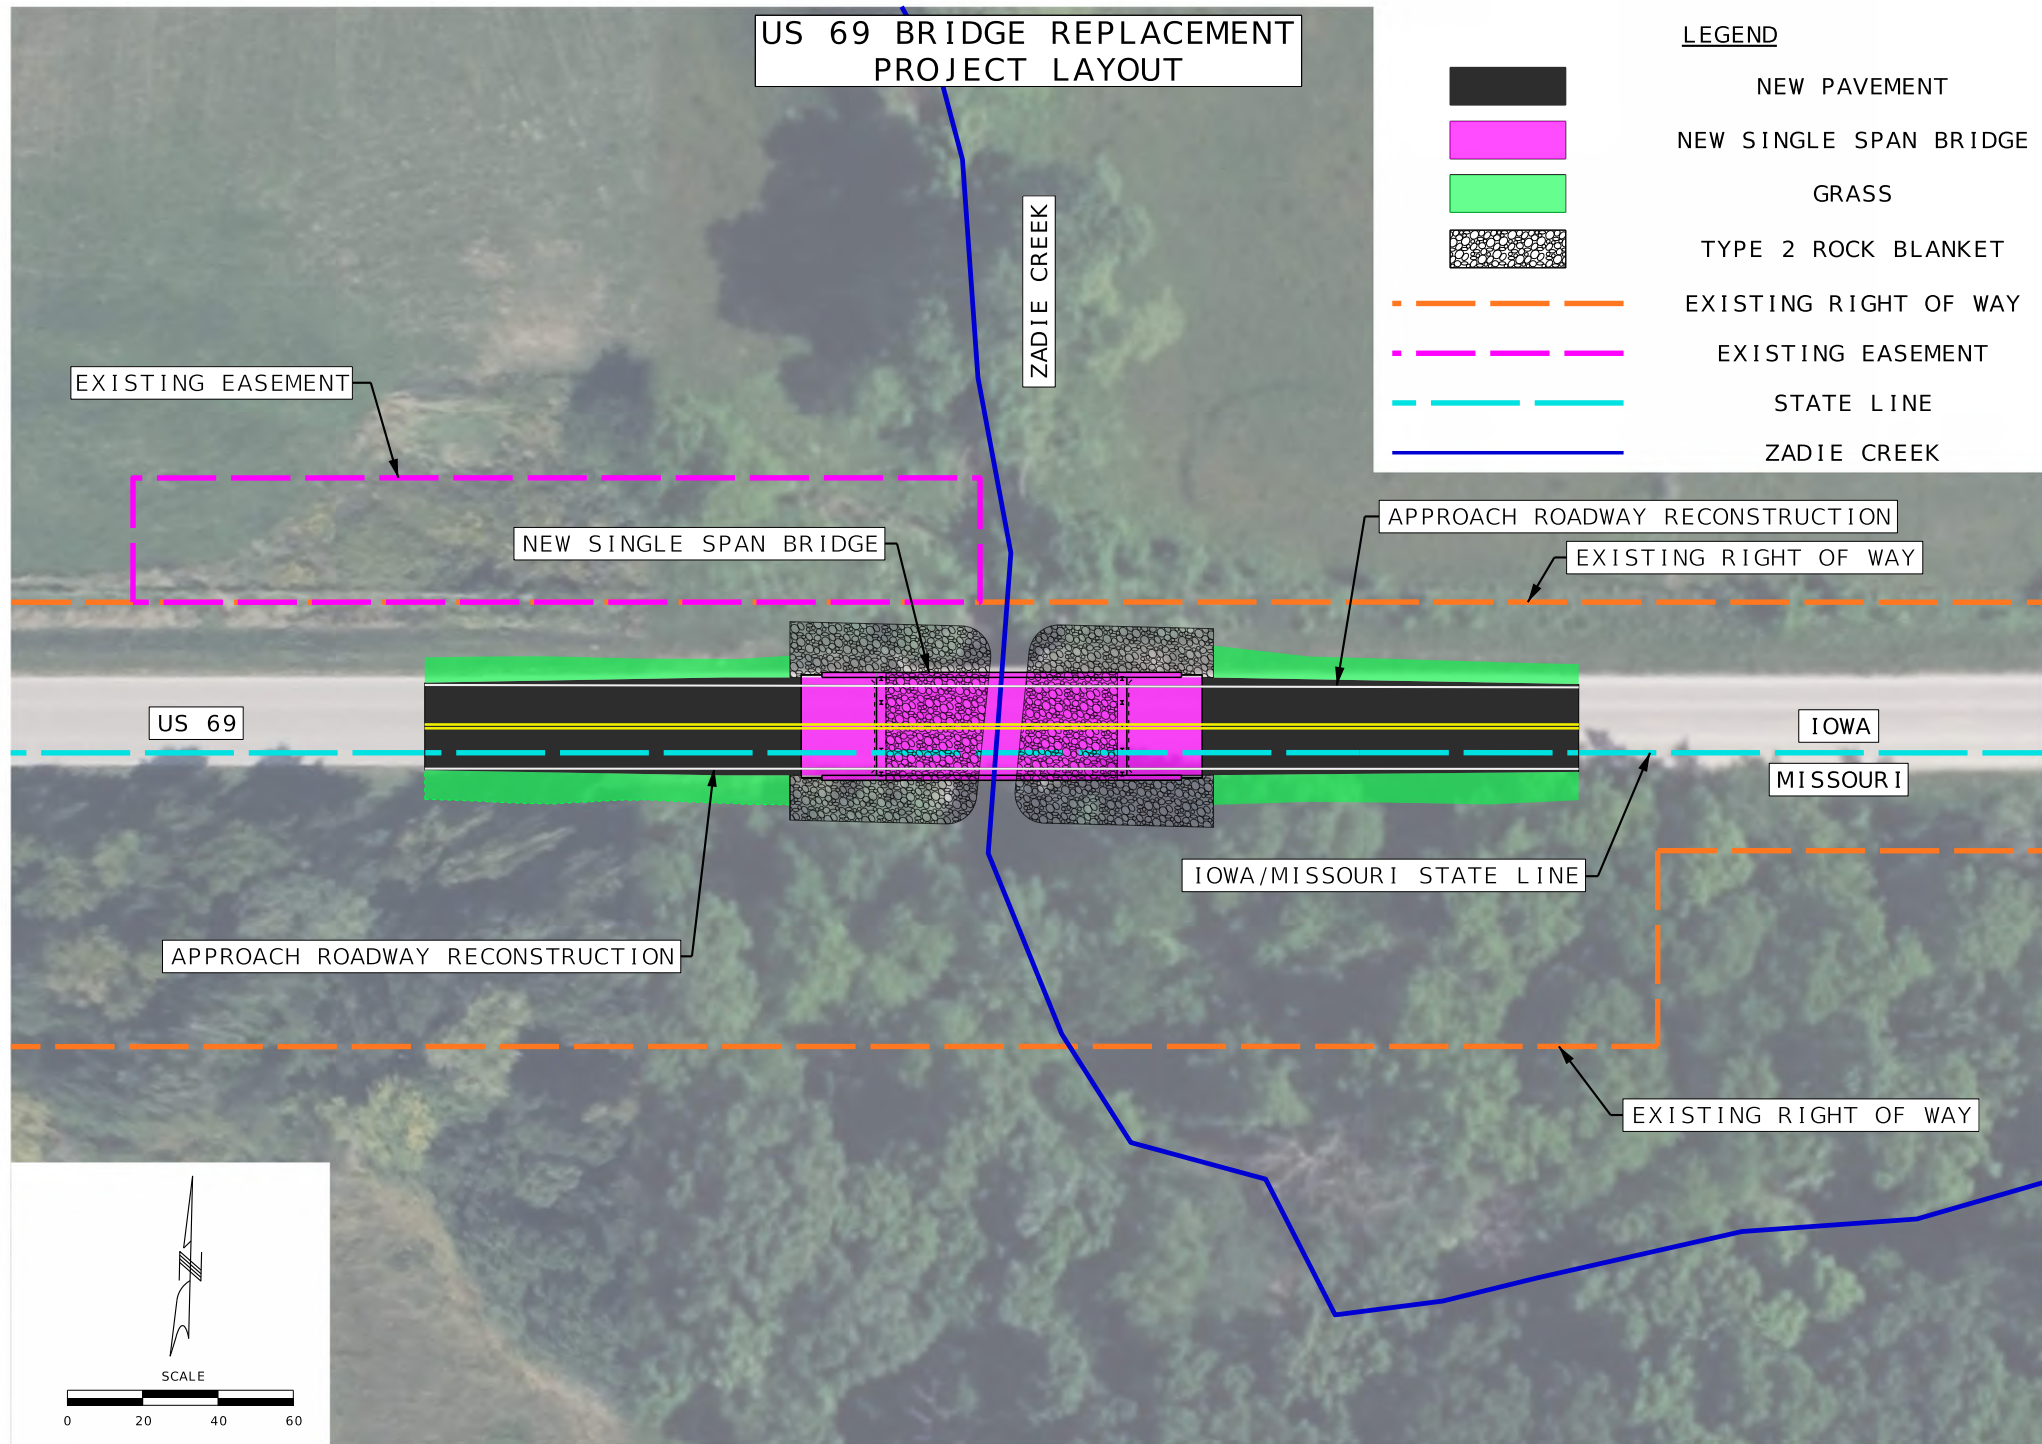


US 69 BRIDGE REPLACEMENT PROJECT LAYOUT

LEGEND


-  NEW PAVEMENT
-  NEW SINGLE SPAN BRIDGE
-  GRASS
-  TYPE 2 ROCK BLANKET
-  EXISTING RIGHT OF WAY
-  EXISTING EASEMENT
-  STATE LINE
-  ZADIE CREEK




DATE PREPARED 3/27/2026	
ROUTE 69	STATE MO
DISTRICT NW	SHEET NO. 1
COUNTY HARRISON	
JOB NO. JNW0057	
CONTRACT ID.	
PROJECT NO.	
BRIDGE NO. A9736	

DESCRIPTION	DATE

MISSOURI HIGHWAYS AND TRANSPORTATION COMMISSION



105 WEST CAPITOL
JEFFERSON CITY, MO 64102
1-888-ASK-MODOT | 1-888-275-6936



olsson

1301 BURLINGTON ST., STE. 100
NORTH KANSAS CITY, MO 64116
PHONE: 816.361.1177
CERT. OF AUTHORITY NO. 001592

US 69 OVER ZADIE CREEK
BRIDGE RECONSTRUCTION

IF A SEAL IS PRESENT ON THIS SHEET IT HAS BEEN ELECTRONICALLY SEALED AND DATED.