


- I-49 NB TO MO-58
- MO-58 EB to I-49 NB
- MO-58 EB to I-49 SB
- MO-58 WB to I-49 NB
- MO-58 WB to I-49 SB

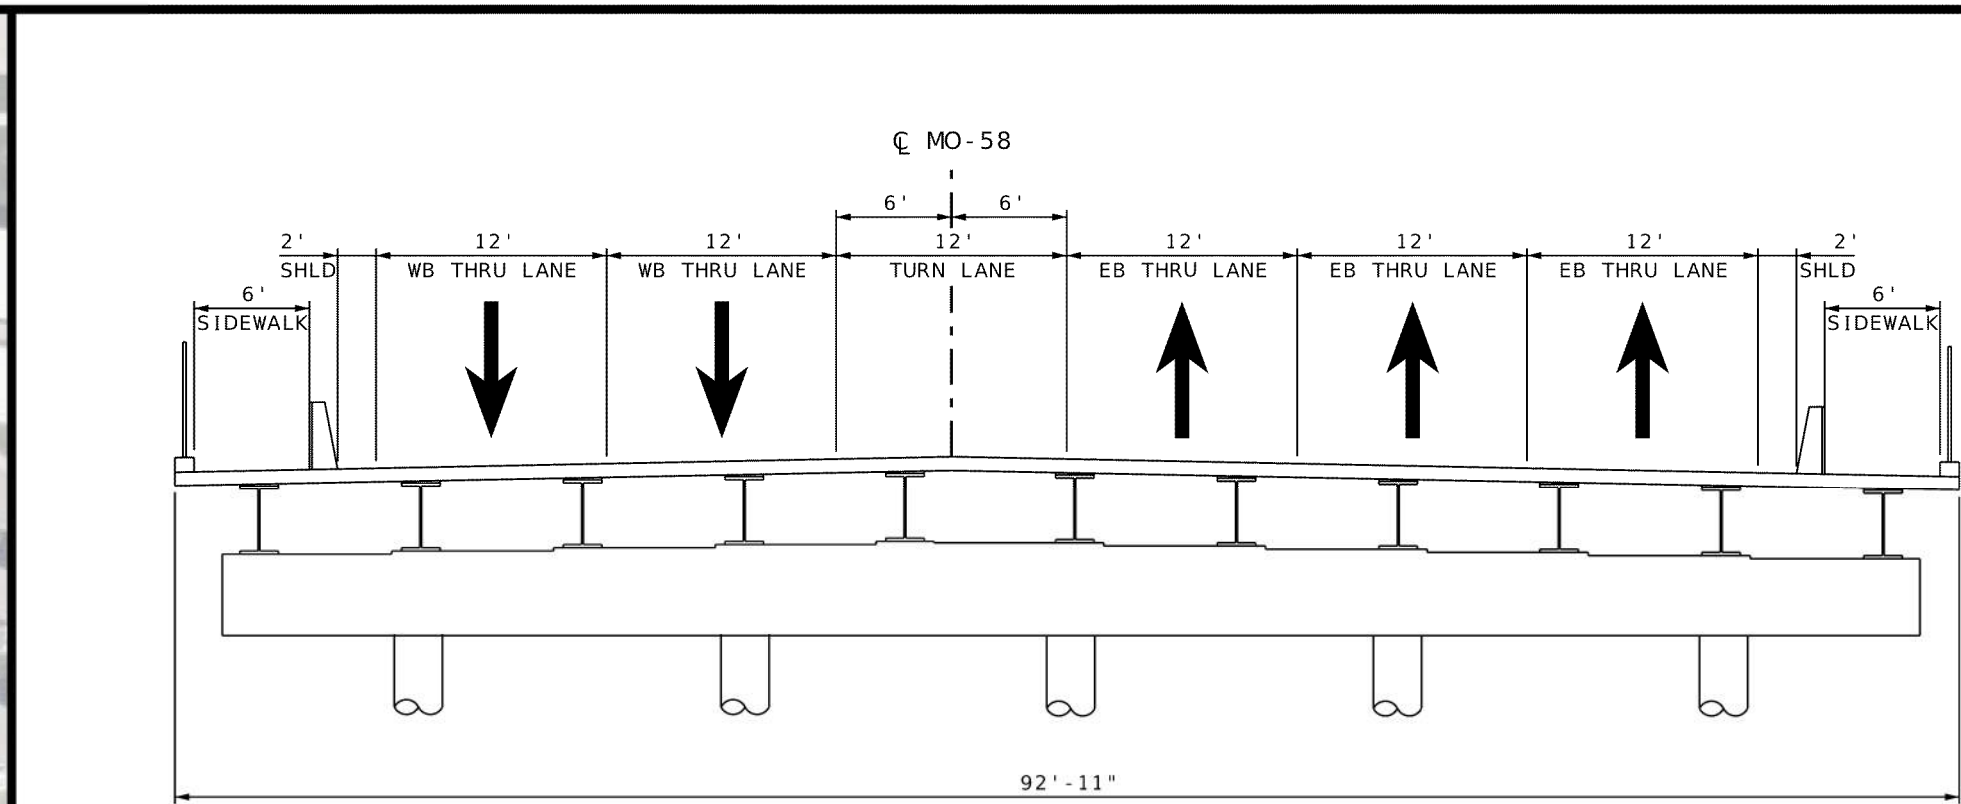

CONCEPTUAL
PLANS
NOT APPROVED
FOR
CONSTRUCTION

DATE PREPARED 9/30/2025	
ROUTE 58	STATE MO
DISTRICT KC	SHEET NO. EXH
COUNTY CASS	
JOB NO. JST0091	
CONTRACT ID.	
PROJECT NO.	
BRIDGE NO.	

DATE	DESCRIPTION

MISSOURI HIGHWAYS AND TRANSPORTATION
COMMISSION

105 WEST CAPITOL
JEFFERSON CITY, MO 65102
1-888-ASK-MODOT (1-888-275-6636)

GBA
9801 Renner Blvd. Ste. 300
Lenexa, KS 66219
913.492.0400
GBAteam.com

GEORGE BUTLER
ASSOCIATES, INC.
PRO. ENGINEER 000133
ARCHITECT 000212
PRO. LAND SURVEYOR 000059

SAMUEL C. TAPKO
PROFESSIONAL
ENGINEER
PE-2017015108

EXHIBIT
PREFERRED ALTERNATIVE

IF A SEAL IS PRESENT ON THIS SHEET IT HAS BEEN ELECTRONICALLY SEALED AND DATED.