


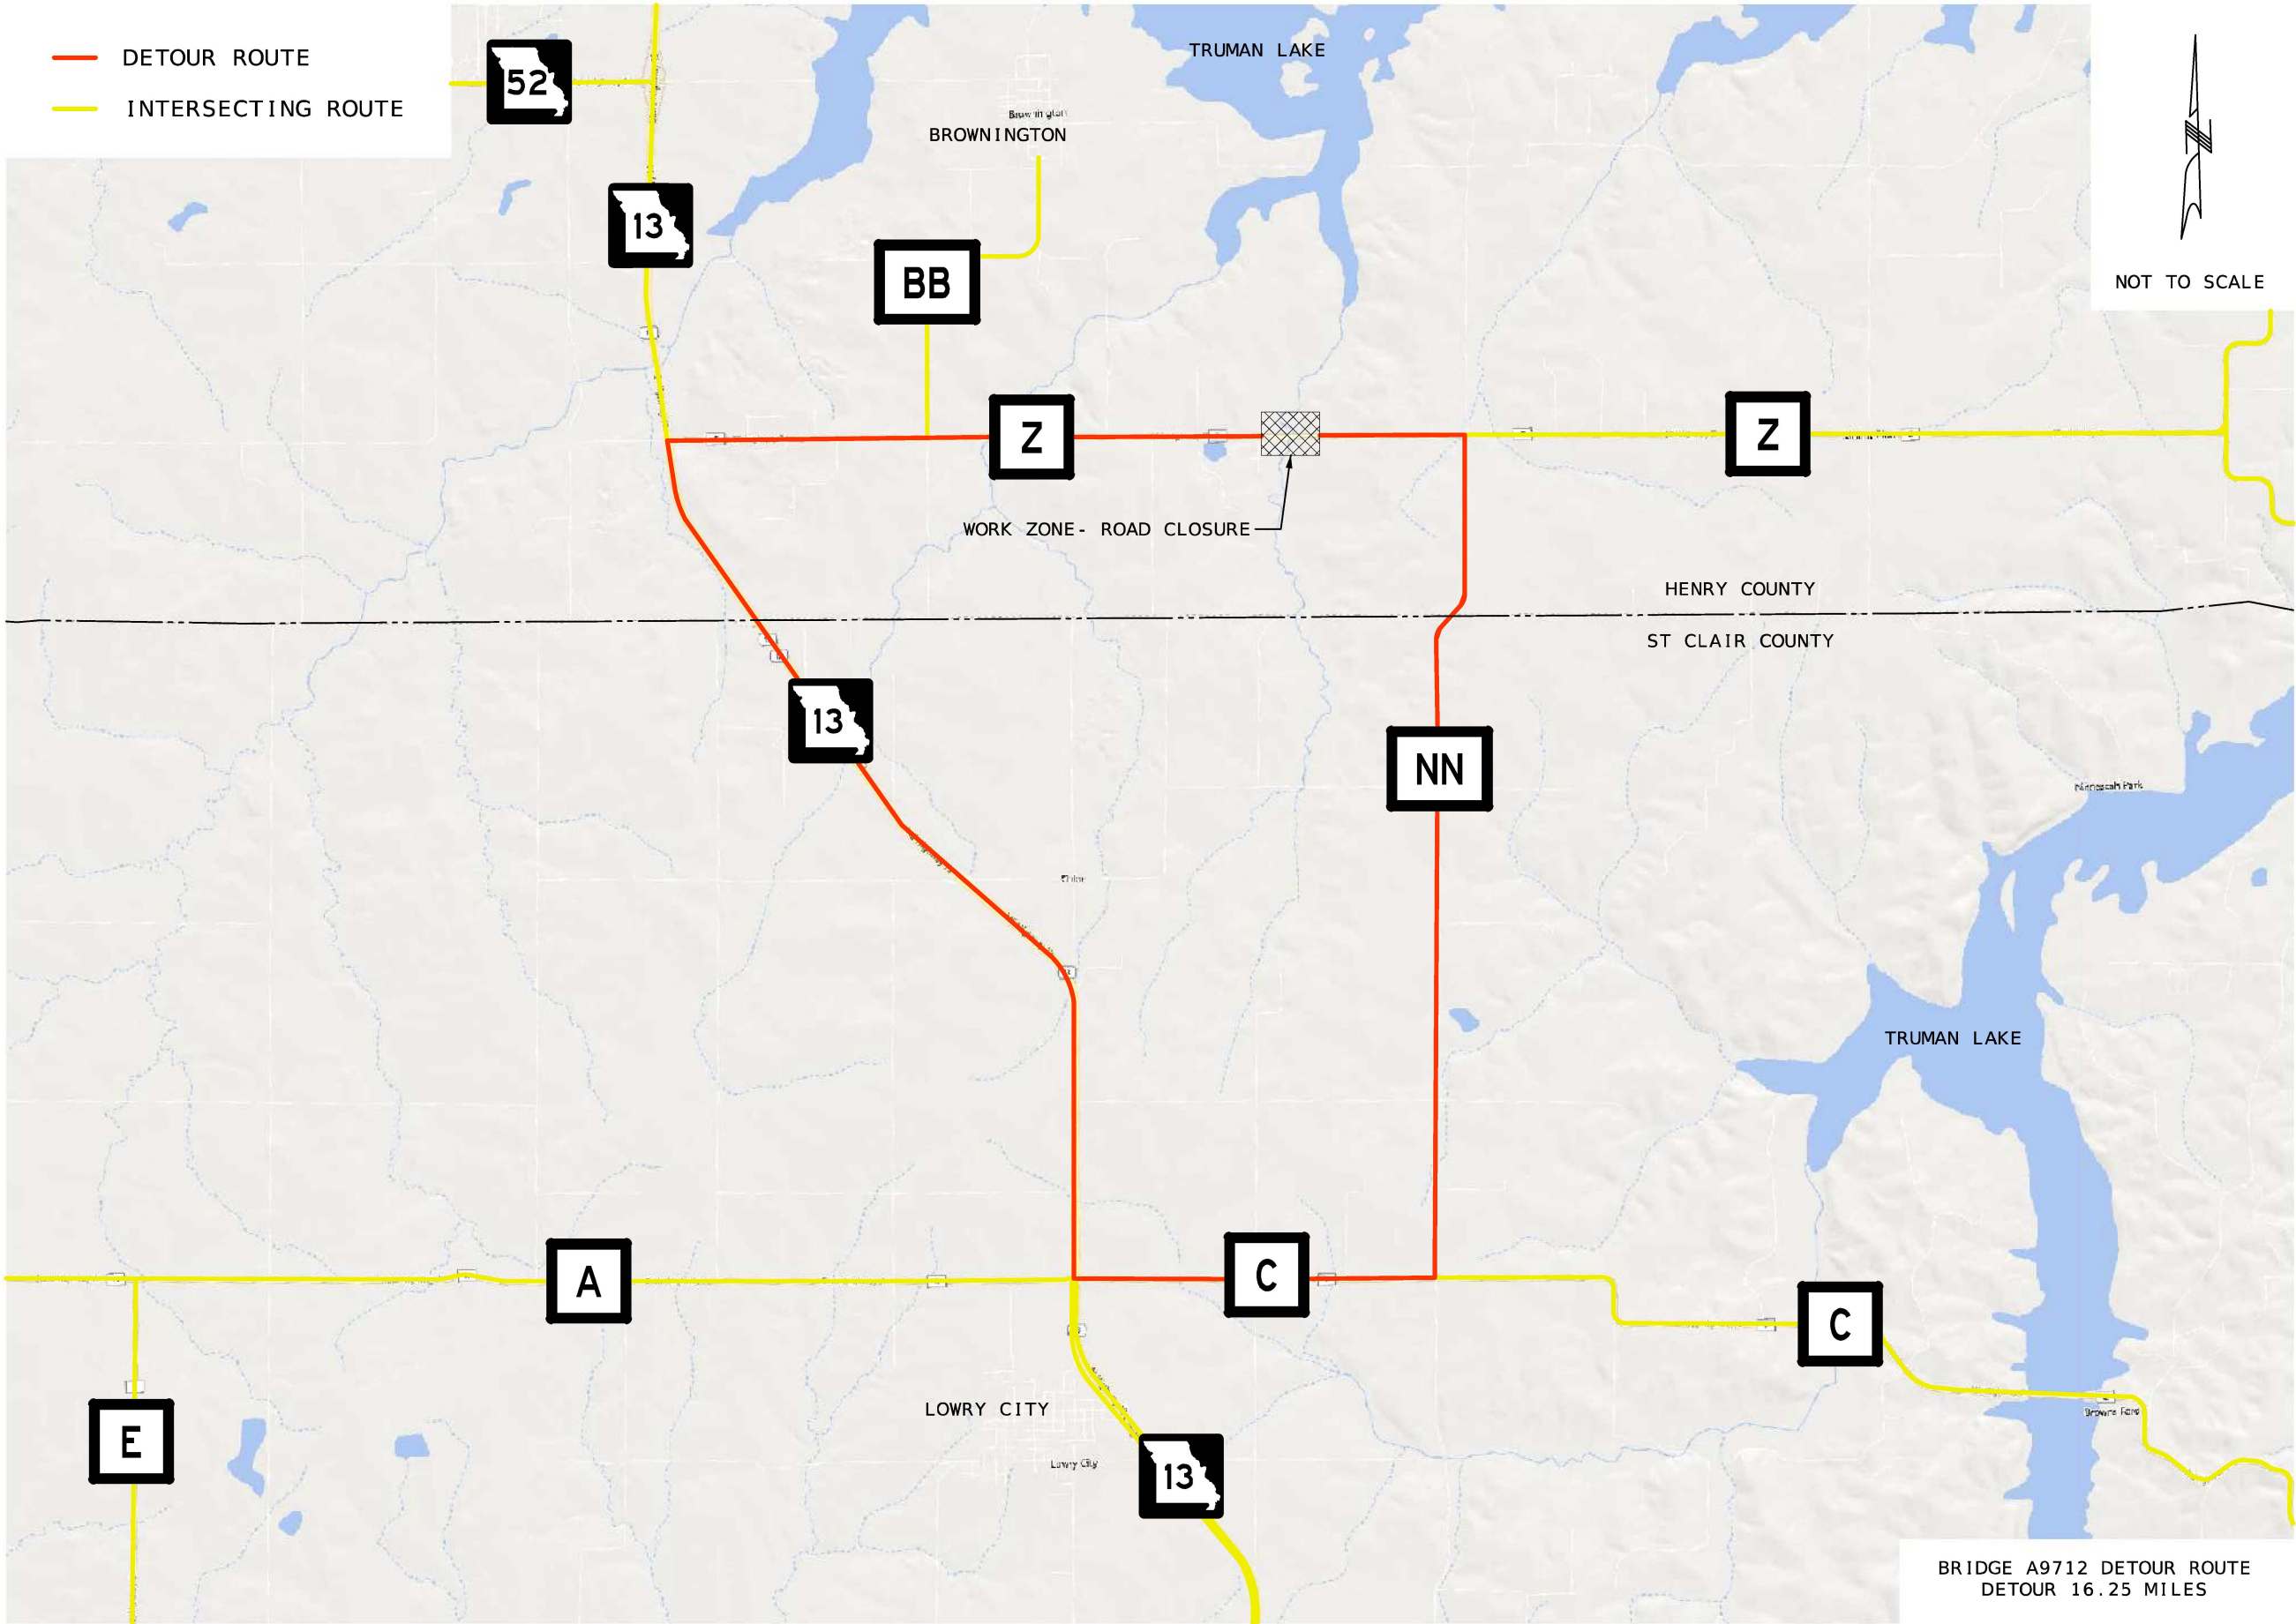

NOT TO SCALE

Preliminary
Plans -
NOT FOR
CONSTRUCTION

DATE PREPARED
3/18/2026

ROUTE
Z STATE
MO

DISTRICT
SW SHEET NO.
2

COUNTY
HENRY

JOB NO.
J7P3485

CONTRACT ID.

PROJECT NO.

BRIDGE NO.
A9712

DESCRIPTION	DATE

MISSOURI HIGHWAYS AND TRANSPORTATION
COMMISSION

MoDOT

105 WEST CAPITOL
JEFFERSON CITY, MO 65102
1-888-ASK-MODOT (1-888-275-6636)

Bartlett & West

601 MONROE ST. SUITE 201 - JEFFERSON CITY, MO 65101
PHONE 872-454-3461
CERTIFICATE OF AUTHORITY NO. 000107 - ENGINEERING
WWW.BARTLETTWEST.COM