



LEGEND:



SB LANES CLOSED



EASTBOUND AIR CARGO TRAFFIC



WESTBOUND AIR CARGO TRAFFIC

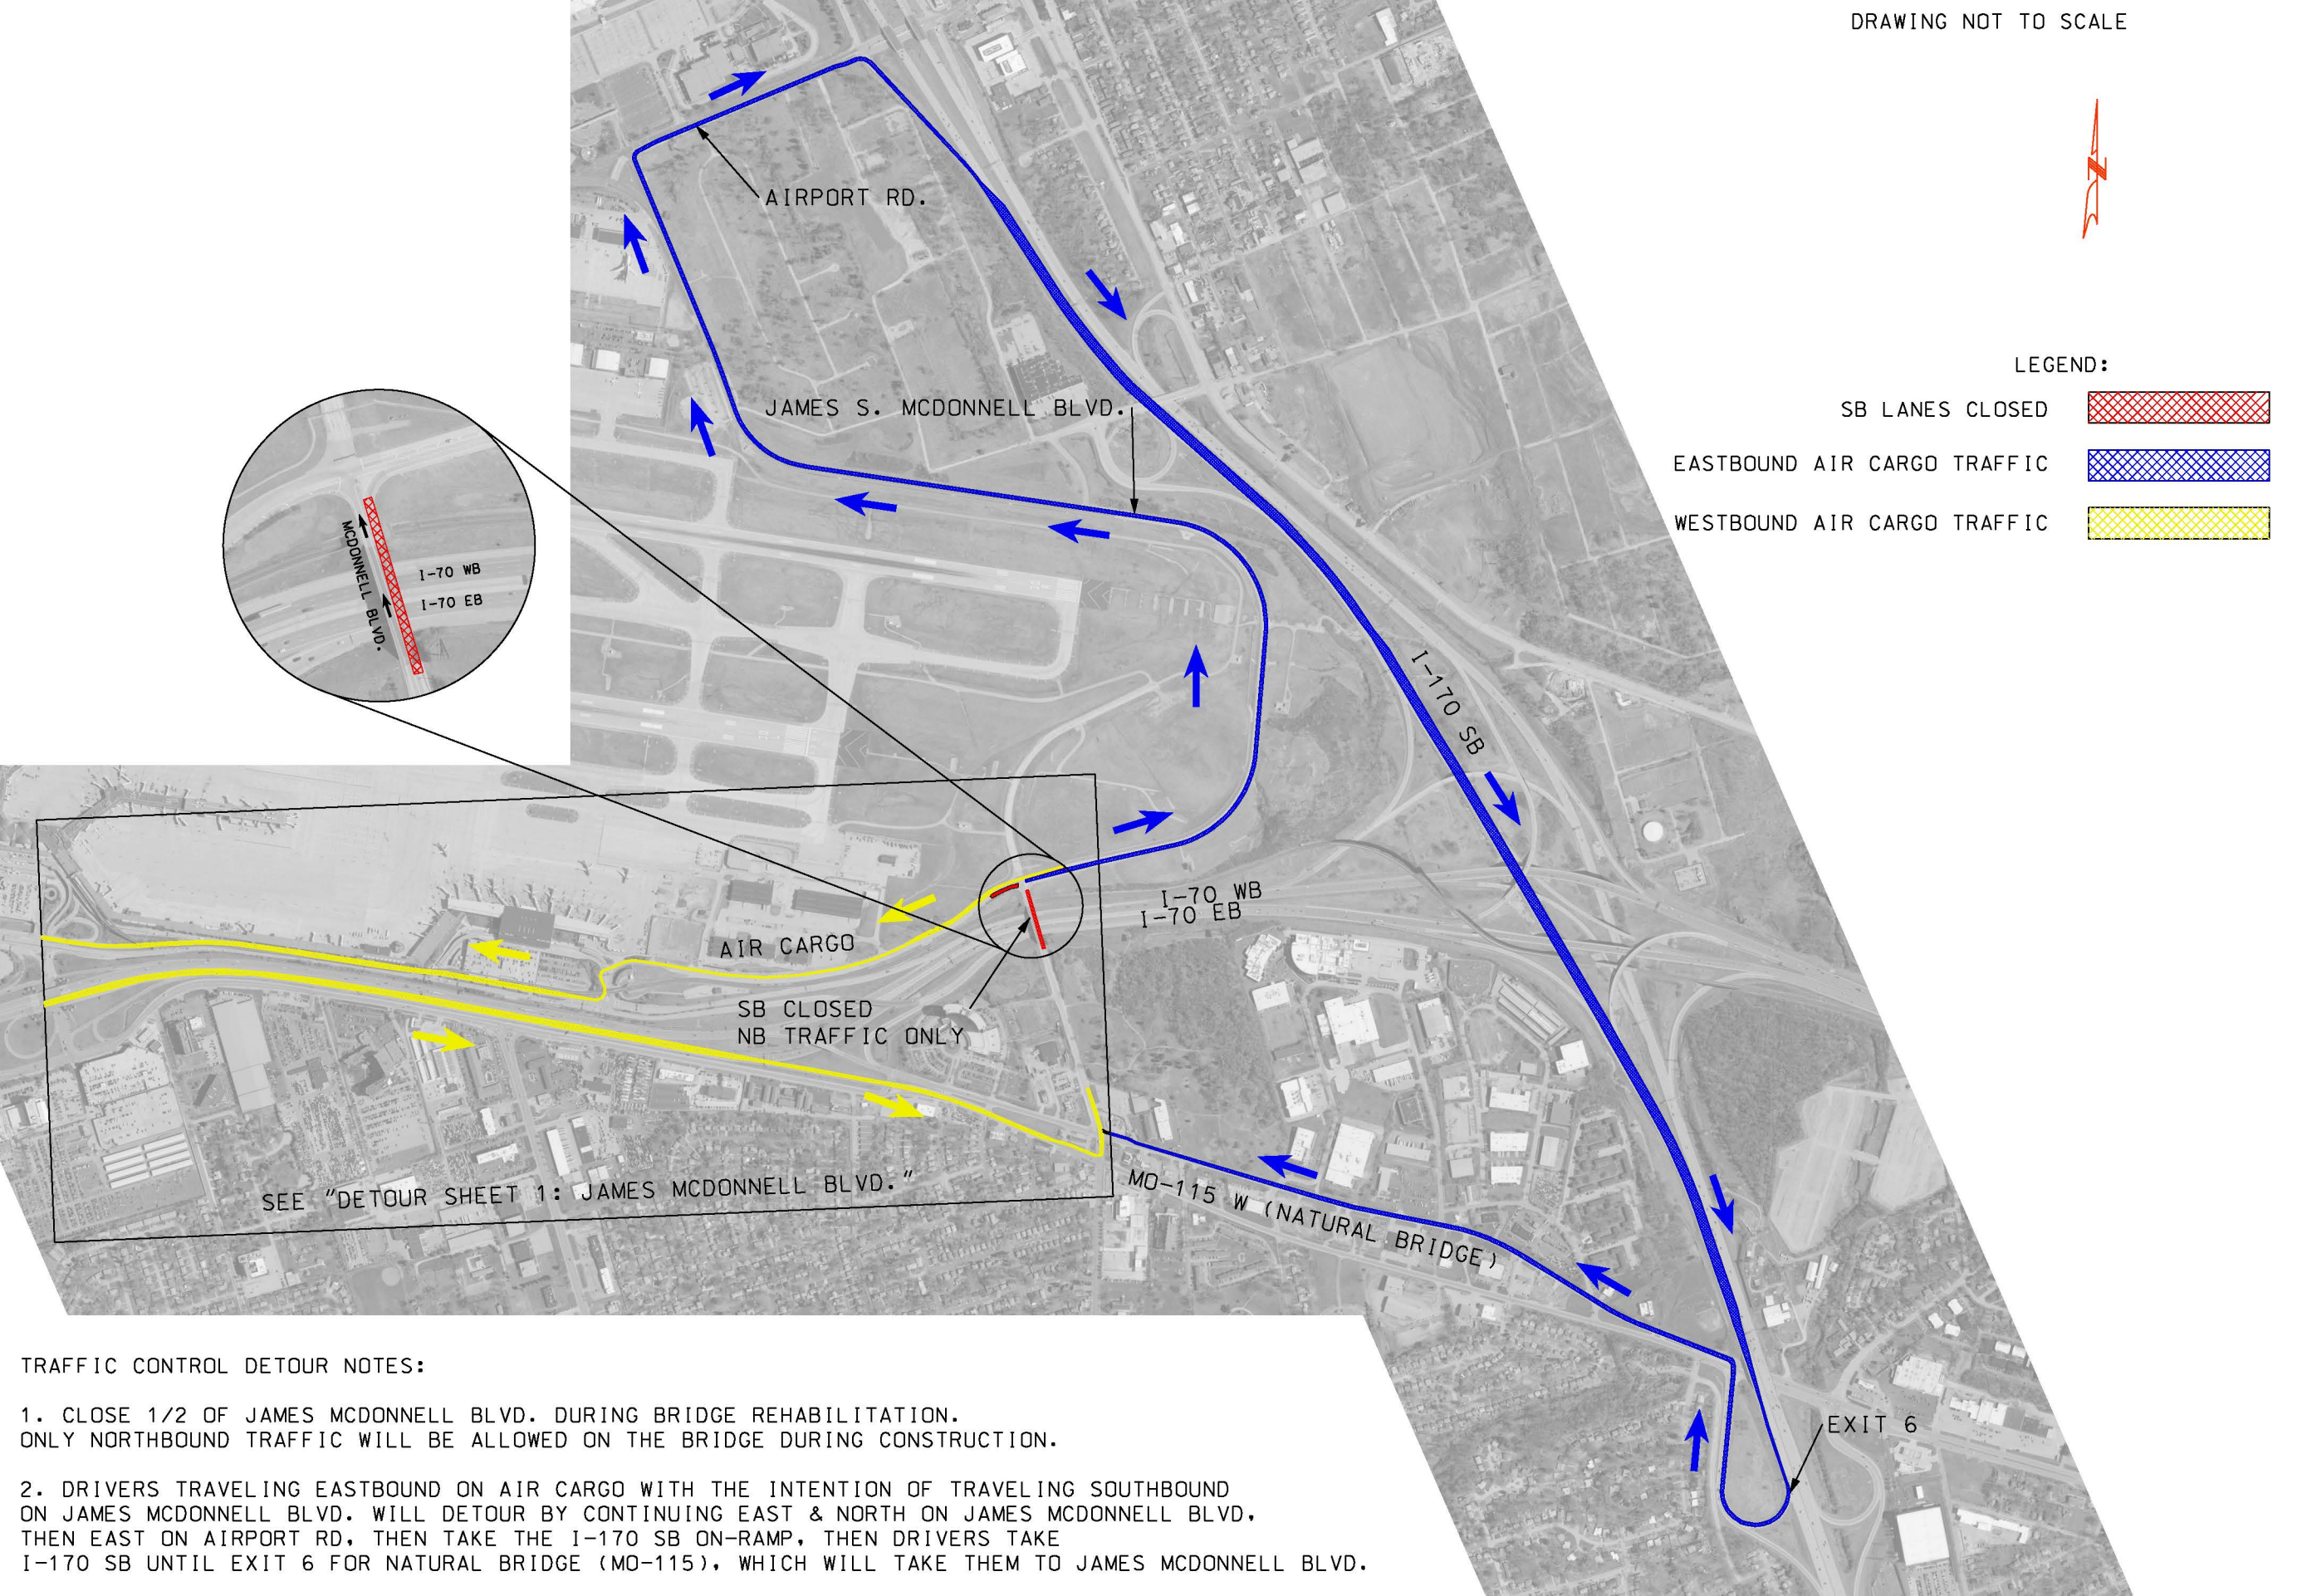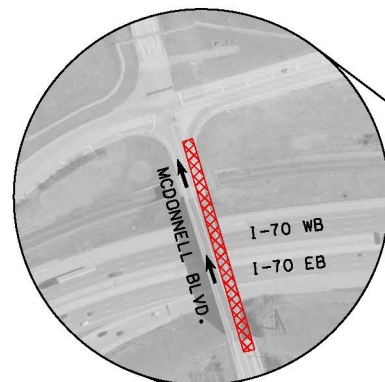

SEE "DETOUR SHEET 1: JAMES MCDONNELL BLVD."

AIR CARGO

SB CLOSED
NB TRAFFIC ONLYI-70 WB
I-70 EB

MD-115 W (NATURAL BRIDGE)

EXIT 6

TRAFFIC CONTROL DETOUR NOTES:

1. CLOSE 1/2 OF JAMES MCDONNELL BLVD. DURING BRIDGE REHABILITATION. ONLY NORTHBOUND TRAFFIC WILL BE ALLOWED ON THE BRIDGE DURING CONSTRUCTION.

2. DRIVERS TRAVELING EASTBOUND ON AIR CARGO WITH THE INTENTION OF TRAVELING SOUTHBOUND ON JAMES MCDONNELL BLVD. WILL DETOUR BY CONTINUING EAST & NORTH ON JAMES MCDONNELL BLVD., THEN EAST ON AIRPORT RD., THEN TAKE THE I-170 SB ON-RAMP, THEN DRIVERS TAKE I-170 SB UNTIL EXIT 6 FOR NATURAL BRIDGE (MO-115), WHICH WILL TAKE THEM TO JAMES MCDONNELL BLVD.