

ROUTE 79
CLOSED
USE DTR

LOCAL
TRAFFIC
ONLY


ROUTE 79
CLOSED
USE DTR

LOCAL
TRAFFIC
ONLY

- GENERAL NOTES:
1. TYPICAL SPACING BETWEEN SIGNS = 500'
 2. BETWEEN INTERSECTIONS, SIGNS ARE SPACED APPROXIMATELY 2 MILES, UNLESS THE 2-MILE INTERVAL FALLS WITHIN 1/8 MILE OF THE INTERSECTION.
 3. CMS SHALL WARN MOTORISTS OF ROUTE 79 CLOSURE. 5 EA CHANNELIZERS WILL BE PROVIDED FOR CMS.

TRAFFIC CONTROL LEGEND

- SIGN (SINGLE SIDED)
- ☐ CHANGEABLE MESSAGE SIGN
- ⌈ TYPE III BARRICADE
- TRIM-LINE CHANNELIZER

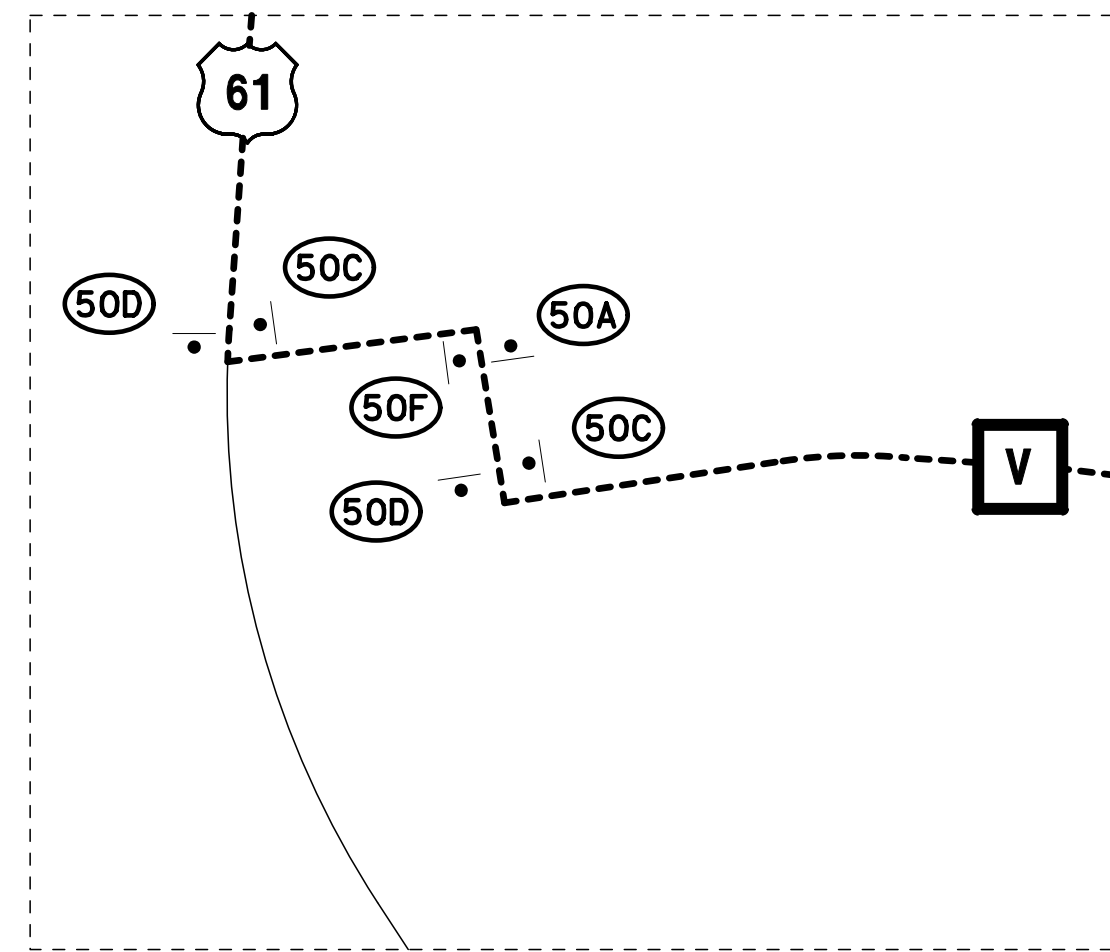




DISCLAIMER
THE PROFESSIONAL WHOSE SIGNATURE AND PERSONAL SEAL APPEAR HEREON ASSUMES RESPONSIBILITY ONLY FOR WHAT APPEARS ON THIS PAGE, AND DISCLAIMS (PURSUANT TO SECTION 327.411 RSMO) SPECIFICATION, ESTIMATES, REPORTS, OR OTHER DOCUMENTS OR INSTRUMENTS NOT SEALED BY THE UNDERSIGNED PROFESSIONAL RELATING TO OR INTENDED TO BE USED FOR ANY PART OR PARTS OF THE PROJECT TO WHICH THIS PAGE REFERS.

DETOUR PLAN
NOT TO SCALE

TRAFFIC CONTROL PLAN
DETOUR
SHEET 1 OF 5

DATE PREPARED 6/30/2022	
ROUTE 79	STATE MO
DISTRICT NE	SHEET NO. 15
COUNTY MARION	
JOB NO. J2P3357	
CONTRACT ID.	
PROJECT NO.	
BRIDGE NO.	
DESCRIPTION	DATE
MISSOURI HIGHWAYS AND TRANSPORTATION COMMISSION	105 WEST CAPITAL JEFFERSON CITY, MO 65102 1-888-ASK-MODOT (1-888-278-6636)
211 N BROADWAY, STE 2975 ST. LOUIS, MO 63102-2165 CERTIFICATE OF AUTHORITY NO. 001270	5220 Oakland Avenue St. Louis, MO 63110 314.863.5570 Missouri State Certificate of Authority #2002006804 <small>MOBILE / DATE</small>

IF A SEAL IS PRESENT ON THIS SHEET IT HAS BEEN ELECTRONICALLY SEALED AND DATED.

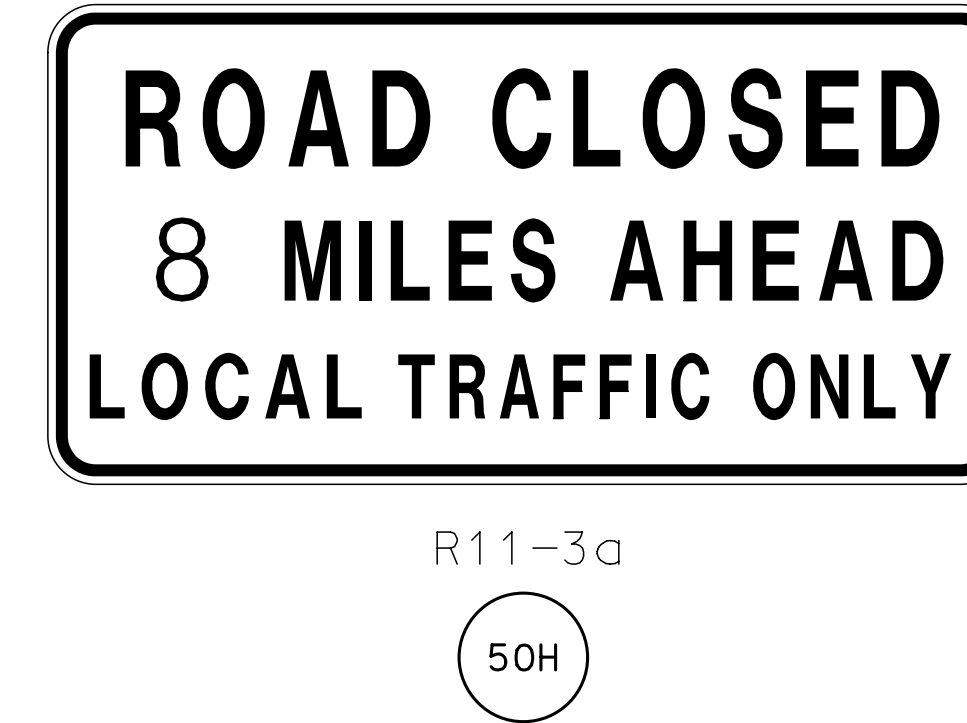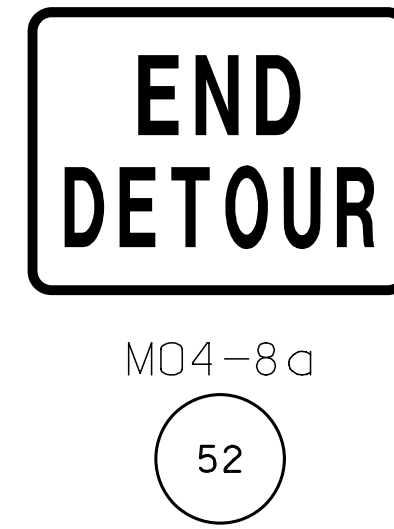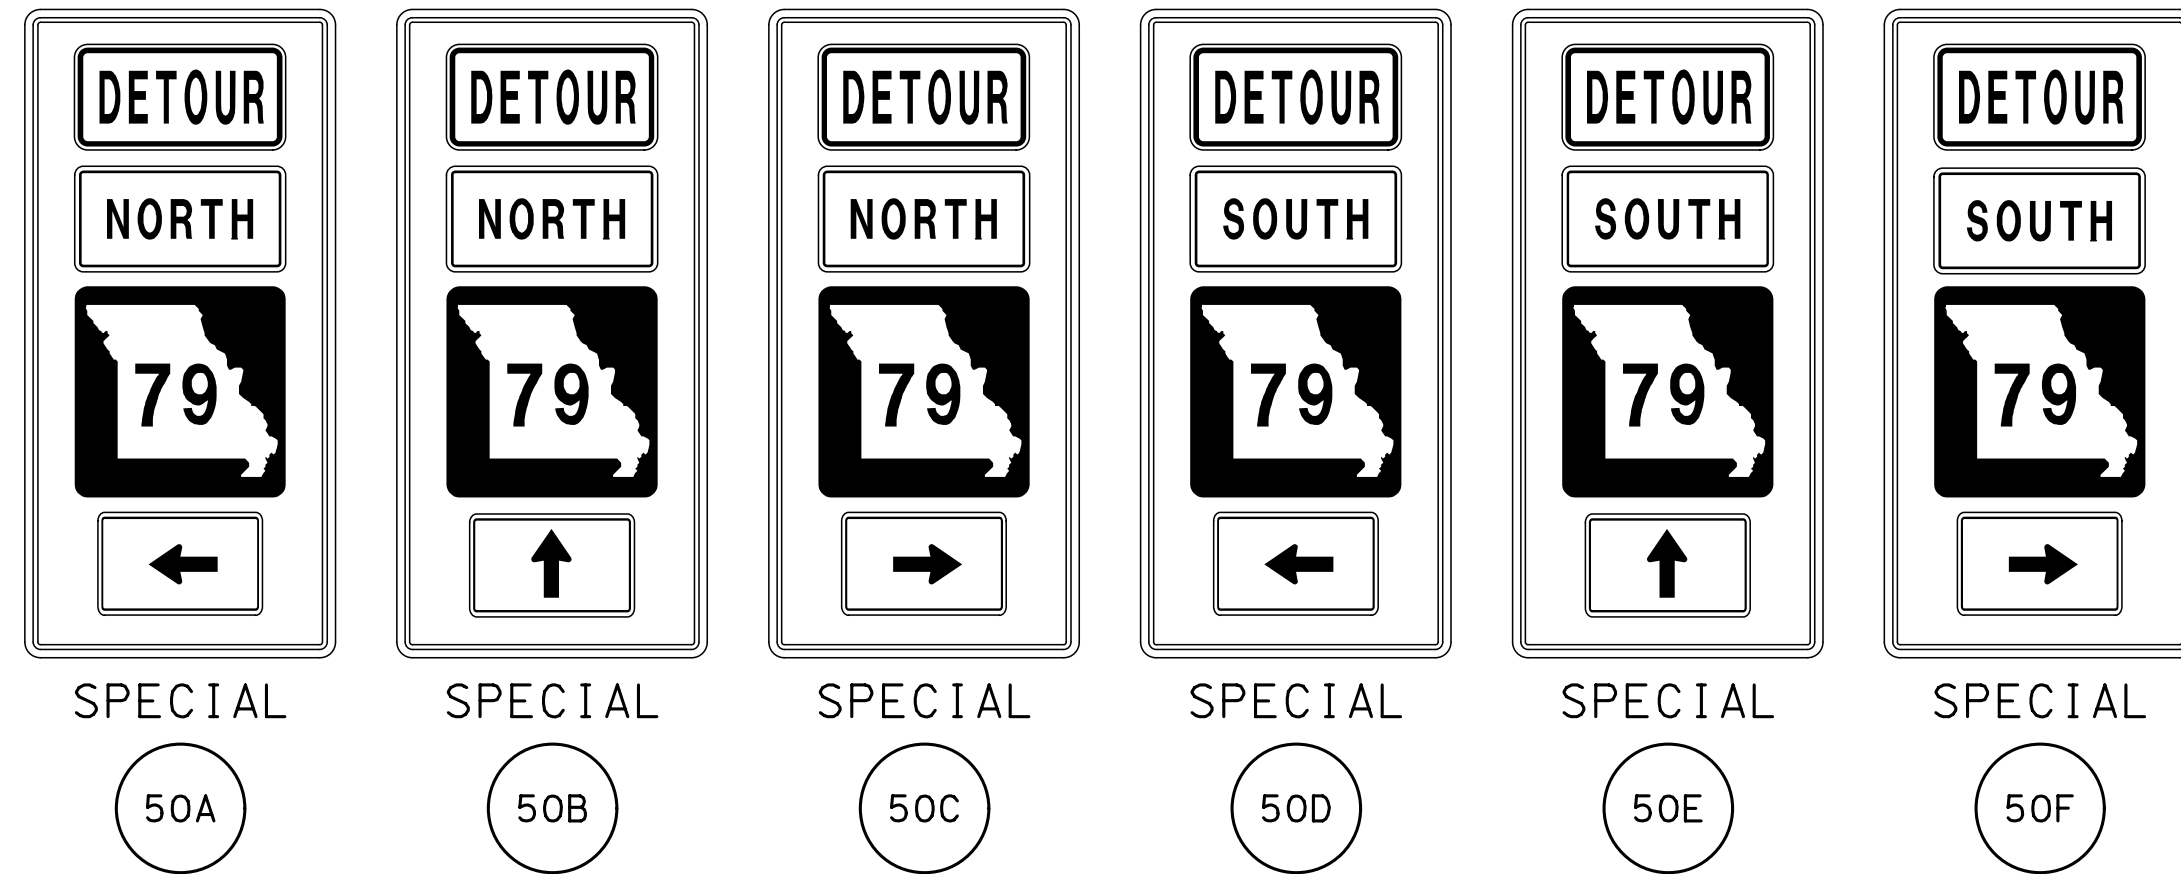

TRAFFIC CONTROL NOTES:

1. ANY EXISTING SIGNS THAT CONFLICT WITH THE TRAFFIC CONTROL PLAN SHALL BE COMPLETELY COVERED OR REMOVED. NO DIRECT PAYMENT SHALL BE MADE FOR THIS.
2. ALL DISTANCES AND SPACING OF TRAFFIC CONTROL DEVICES ARE APPROXIMATE AND MAY BE REVISED AS DIRECTED BY THE ENGINEER TO FIT FIELD CONDITIONS.
3. NO DIRECT PAYMENT SHALL MADE FOR RELOCATION OF TCP SIGNS.
4. ALL WARNING SIGNS SHALL HAVE FLOURESCENT SHEETING.
5. CHANGEABLE MESSAGE SIGNS SHALL BE CONTRACTOR FURNISHED AND RETAINED.


DISCLAIMER

THE PROFESSIONAL WHOSE SIGNATURE AND PERSONAL SEAL APPEAR HEREON ASSUMES RESPONSIBILITY ONLY FOR WHAT APPEARS ON THIS PAGE, AND DISCLAIMS (PURSUANT TO SECTION 327.411 RSMO) SPECIFICATION, ESTIMATES, REPORTS, OR OTHER DOCUMENTS OR INSTRUMENTS NOT SEALED BY THE UNDERSIGNED PROFESSIONAL RELATING TO OR INTENDED TO BE USED FOR ANY PART OR PARTS OF THE PROJECT TO WHICH THIS PAGE REFERS.

DATE PREPARED 6/30/2022	
ROUTE 79	STATE MO
DISTRICT NE	SHEET NO. 16
COUNTY MARION	
JOB NO. J2P3357	
CONTRACT ID.	
PROJECT NO.	
BRIDGE NO.	

DATE	DESCRIPTION

MISSOURI HIGHWAYS AND TRANSPORTATION COMMISSION

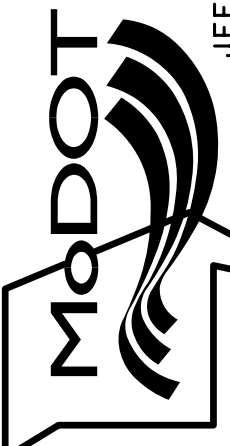

105 WEST CAPITOL
JEFFERSON CITY, MO 65102
1-888-ASK-MODOT (1-888-278-6636)

HNTB
211 N BROADWAY, STE 2975
ST. LOUIS, MO 63102-2765
CERTIFICATE OF AUTHORITY
NO. 001270

CDI
5220 Oakland Avenue
St. Louis, MO 63110
314.863.5570
Missouri State Certificate
of Authority #2000006804

IF A SEAL IS PRESENT ON THIS SHEET IT HAS BEEN ELECTRONICALLY SEALED AND DATED.