







I-55 MAINLINE TEMPORARY TRAFFIC CONFIGURATION PHASED TYPICAL SECTIONS

LEGEND	
	EXISTING PAVEMENT
	WORK AREA
	DRAINABLE ROCK
	COMPLETED

PHASE 3

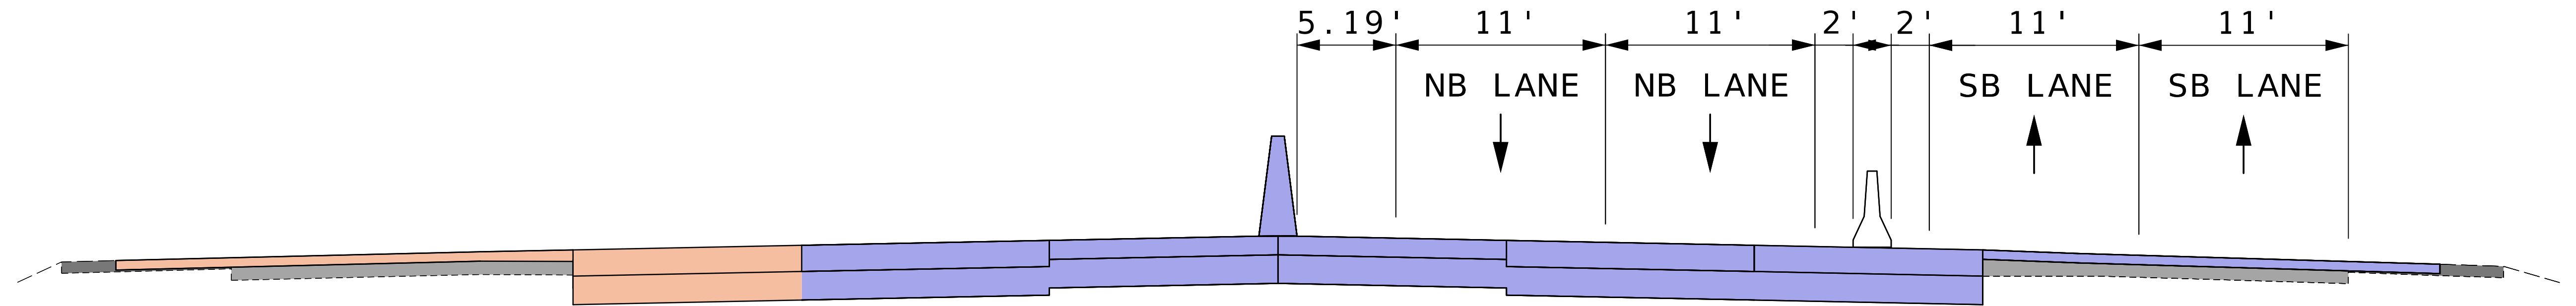

PHASE 2

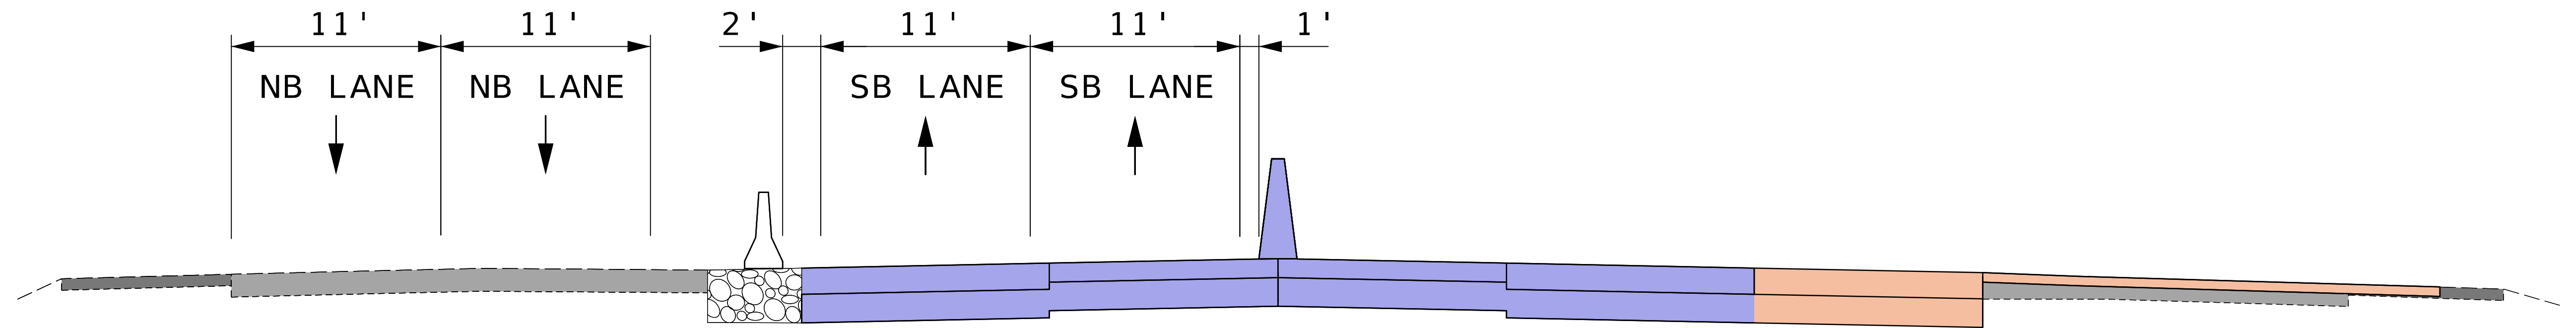

PHASE 1

