



olsson®


MoDOT

LS

LEE'S SUMMIT
MISSOURI




- PHASE 1A:
UTILITY RELOCATIONS
TEMPORARY ACCESS CONSTRUCTION
RAMP TEMPORARY WIDENING
- PHASE 1B:
BLUE PKWY RECONSTRUCTION
ROUTE 291 CONSTRUCTION
- PHASE 1C:
BLUE PKWY RECONSTRUCTION
- PHASE 2:
US-50 CONSTRUCTION
US-50 RETAINING WALL CONSTRUCTION
ROUTE 291 BRIDGE CONSTRUCTION
- PHASE 3:
US-50 RETAINING WALL CONSTRUCTION
ROUTE 291 BRIDGE CONSTRUCTION
RAMP 1 & NW QUADRANT OF INTERSECTION RECONSTRUCTION
RAMP 4 & SE QUADRANT OF INTERSECTION RECONSTRUCTION
- PHASE 4:
RAMP 2 & SW QUADRANT OF INTERSECTION RECONSTRUCTION
WEST HALF OF ROUTE 291/HAMBLEN RD RECONSTRUCTION
- PHASE 5:
RAMP 3 & NE QUADRANT OF INTERSECTION RECONSTRUCTION

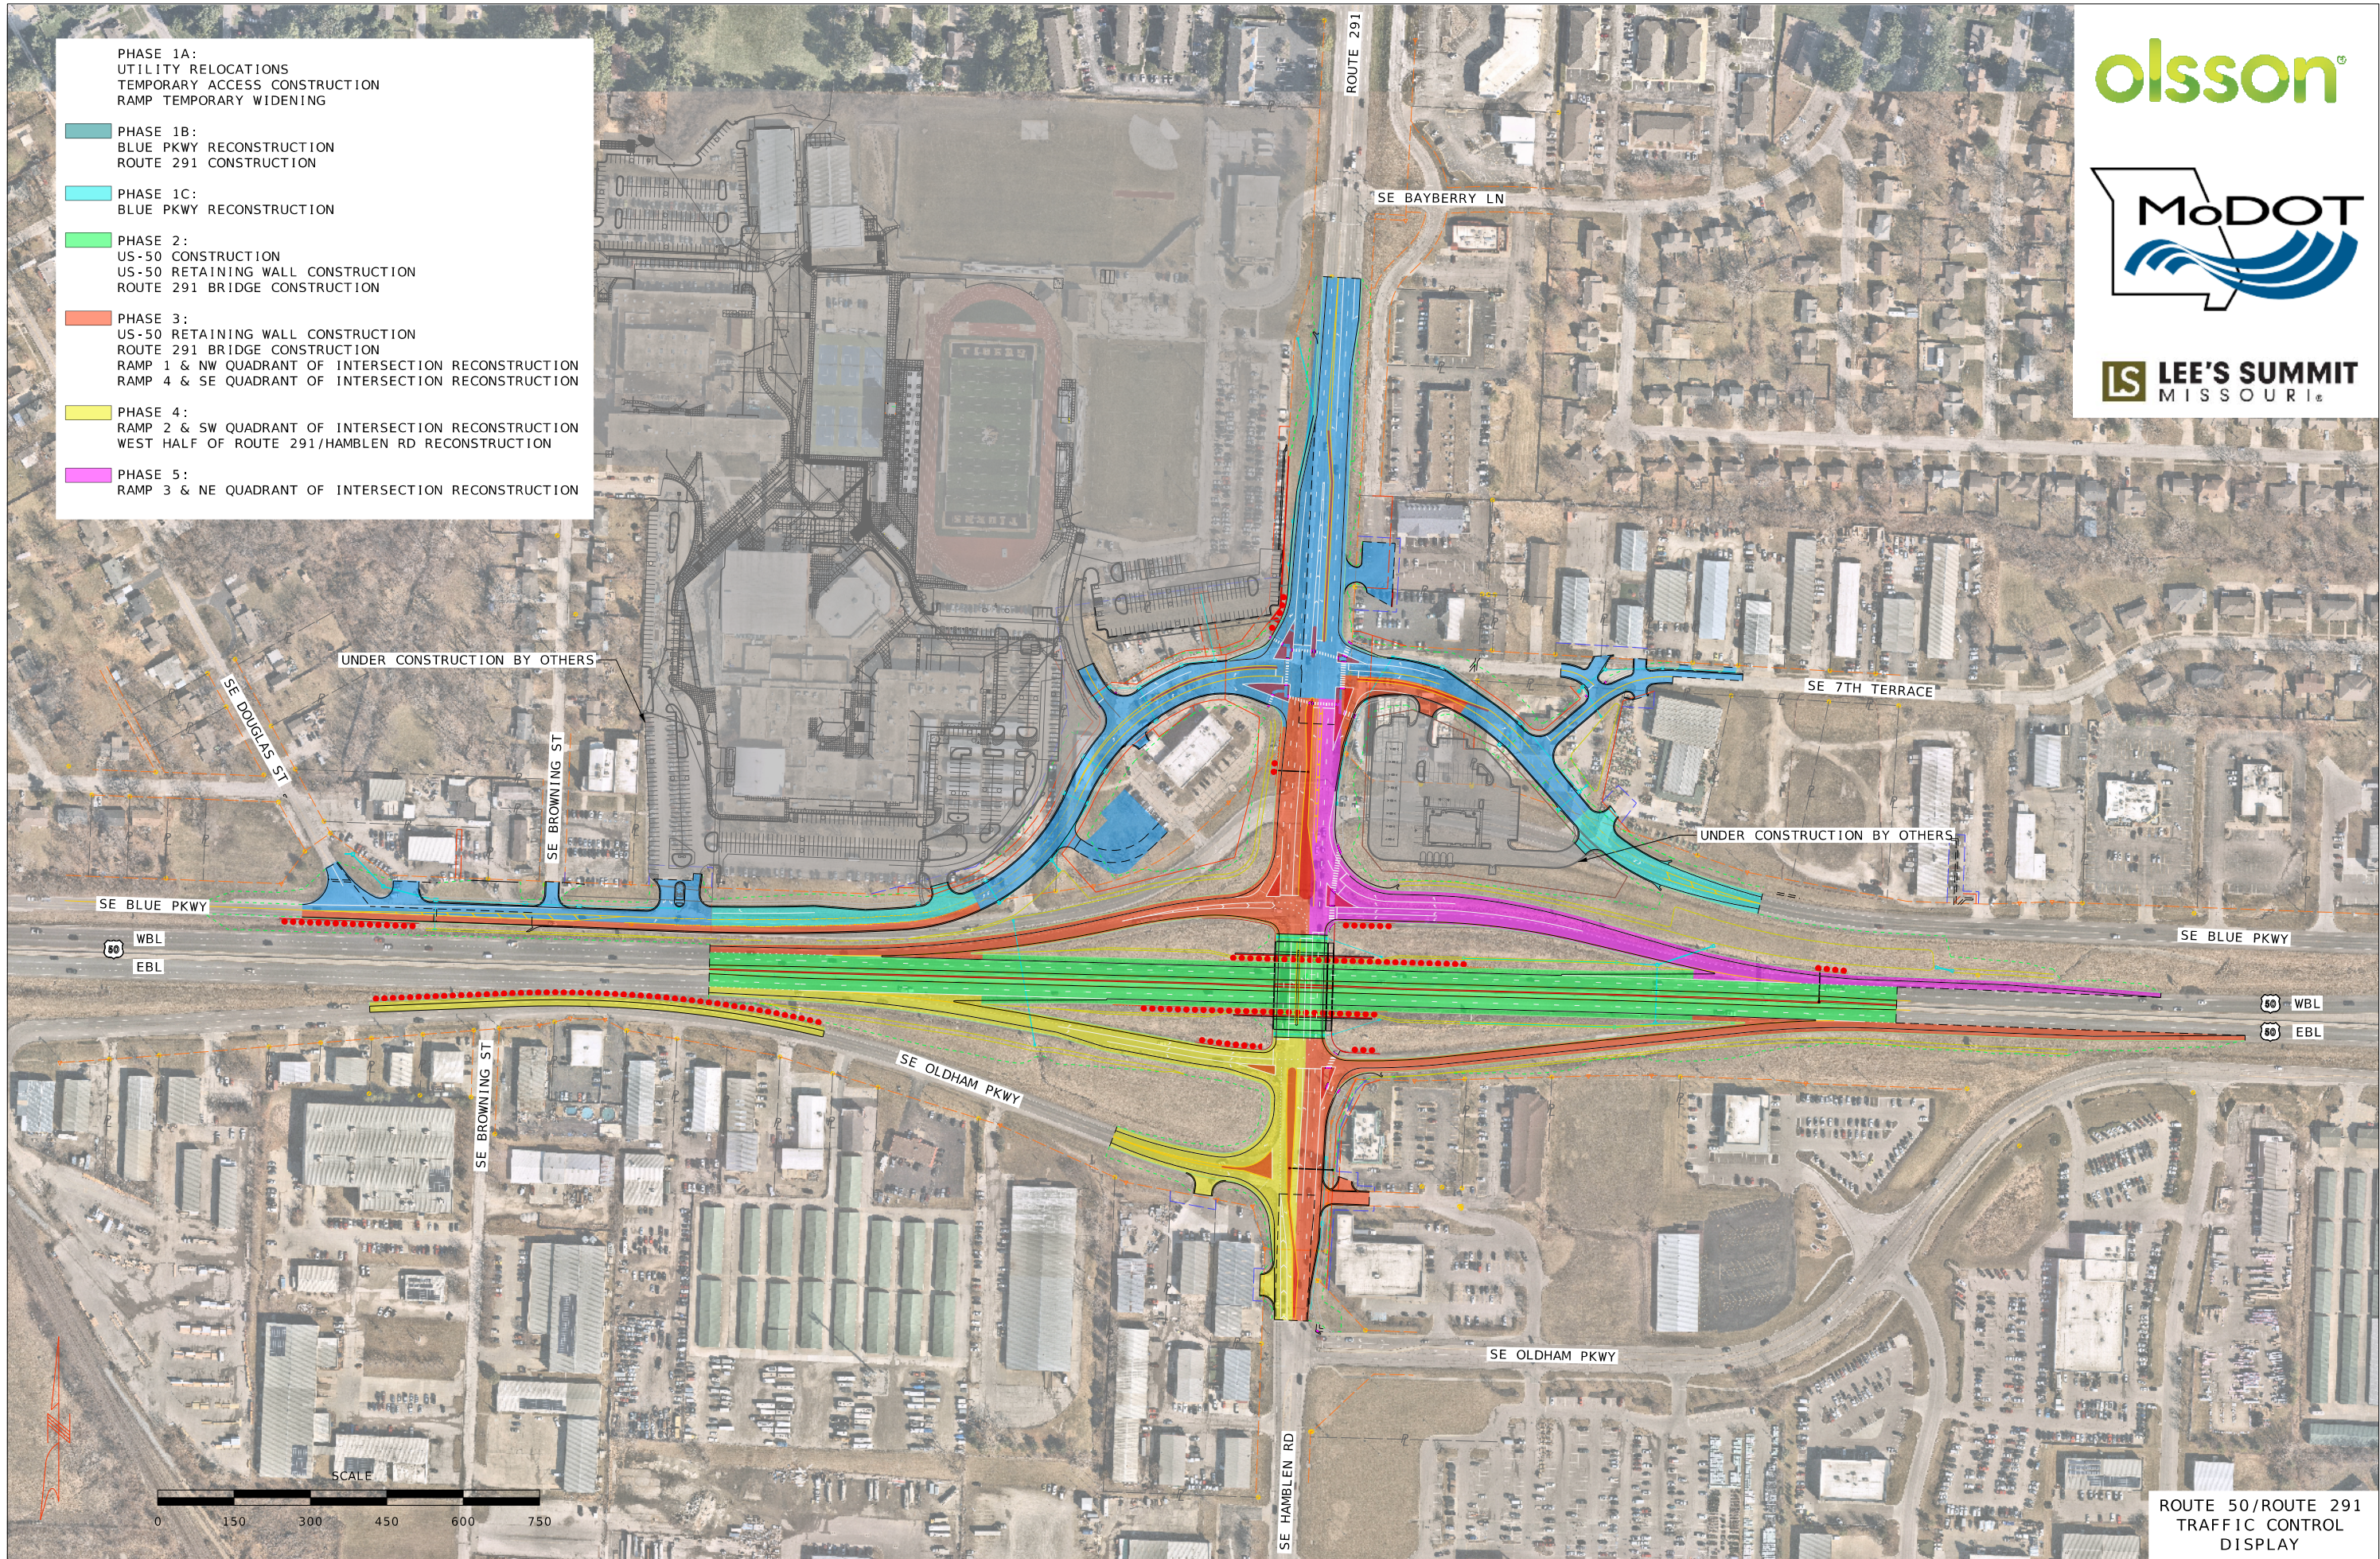


UNDER CONSTRUCTION BY OTHERS

UNDER CONSTRUCTION BY OTHERS

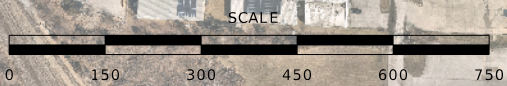

ROUTE 50/ROUTE 291 TRAFFIC CONTROL DISPLAY

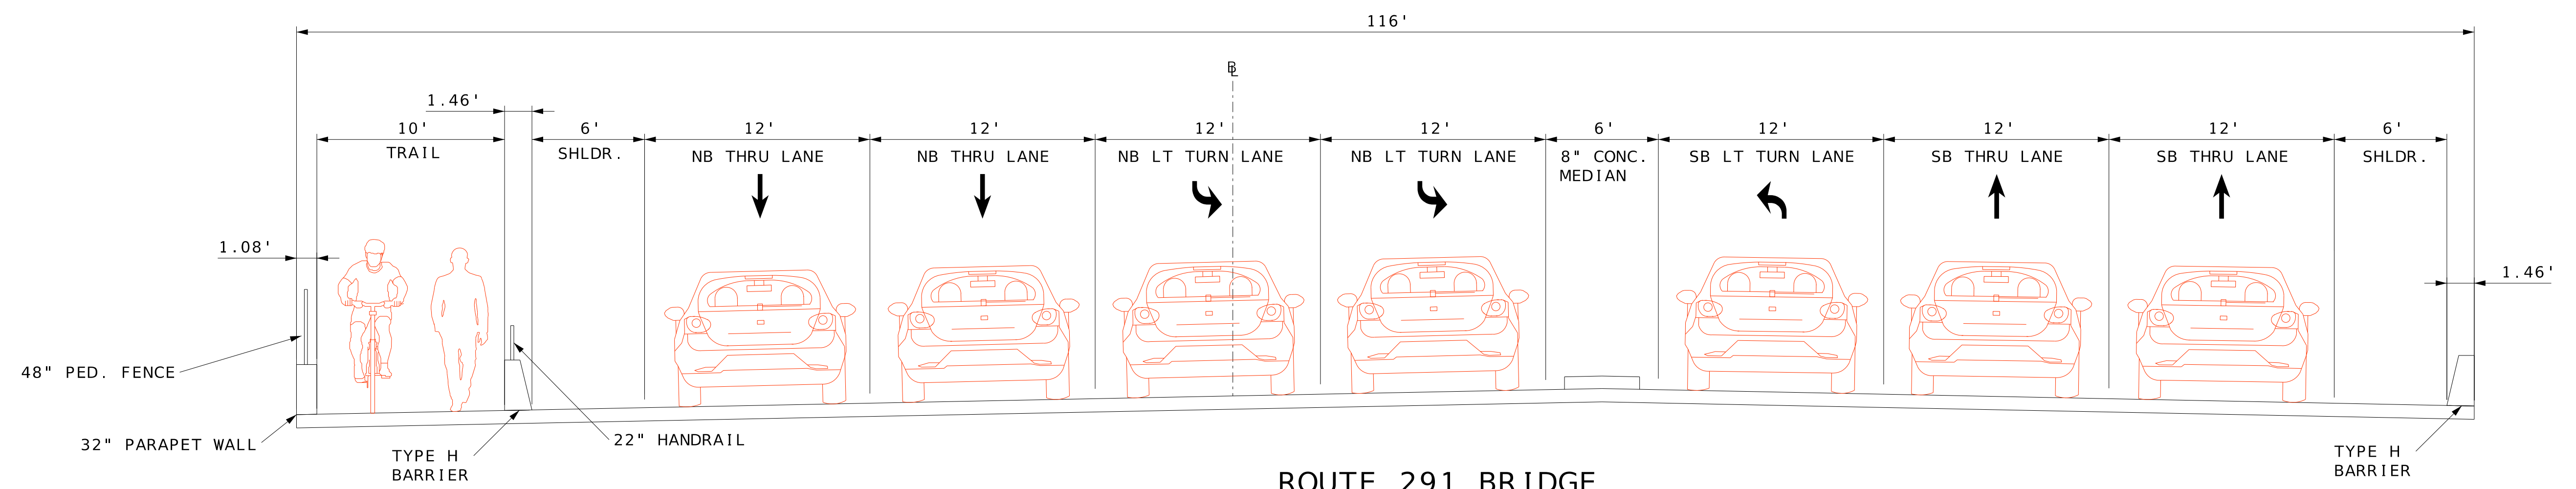

ROUTE 291 BRIDGE
TYPICAL SECTION
(LOOKING SOUTH)
NOT TO SCALE