



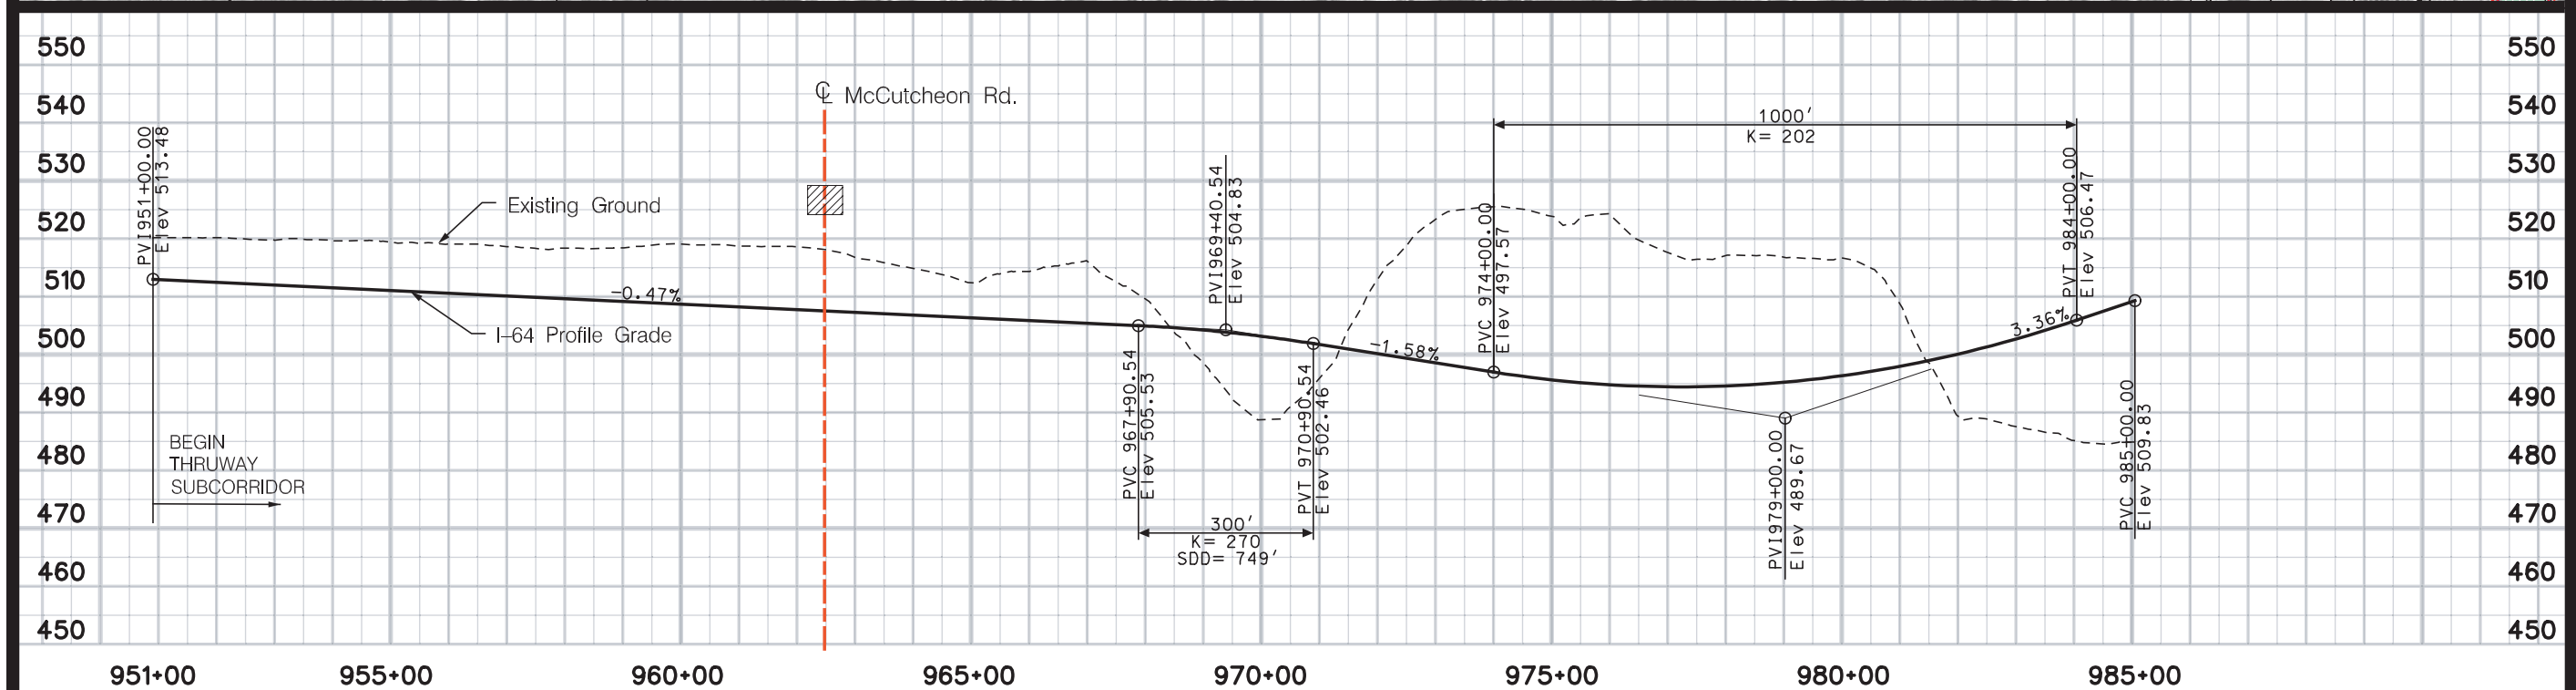

# I-64 Environmental Impact Statement



## PLAN AND PROFILE

Plate T1 - Alternative 2 (Upper Level) Sta. 951+00 to Sta. 985+00

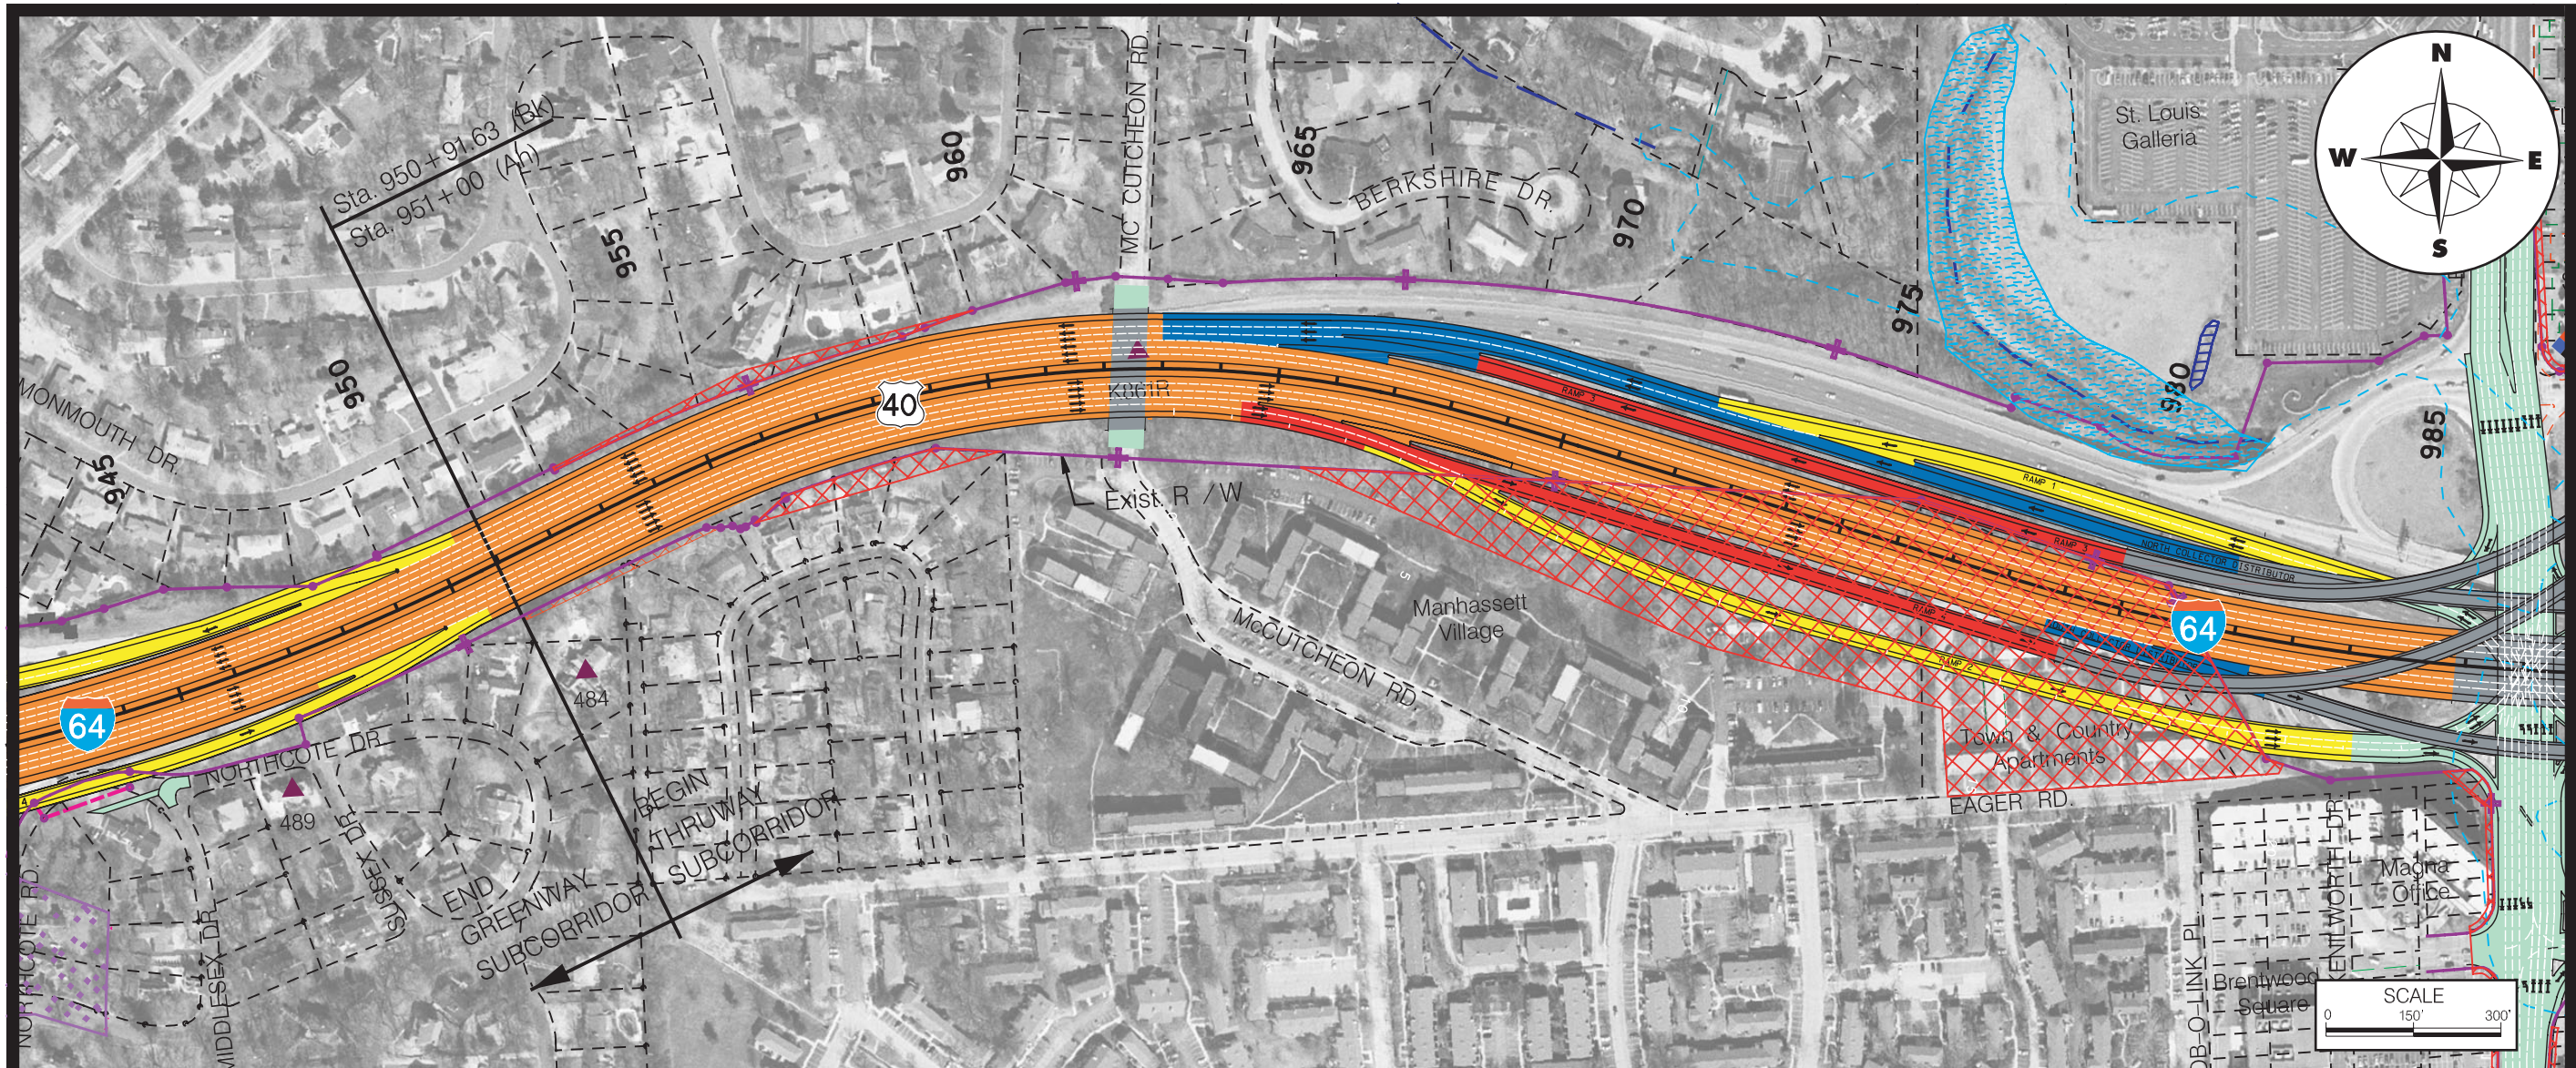

Thruway Subcorridor



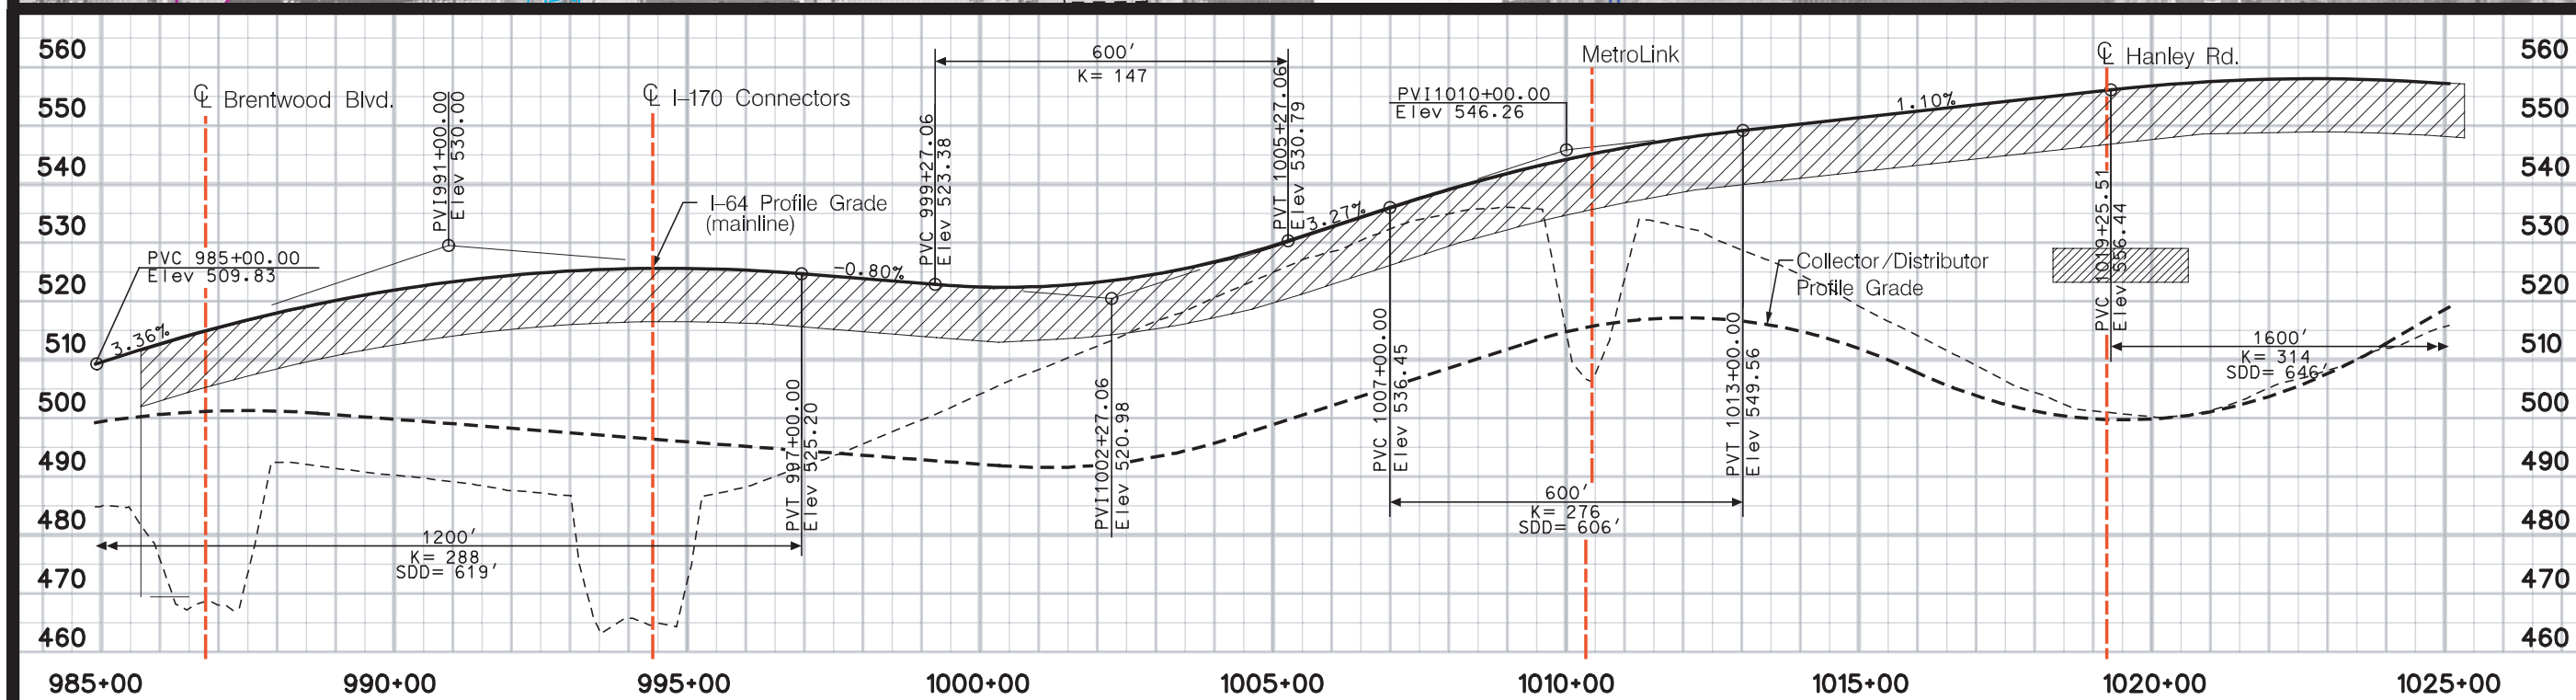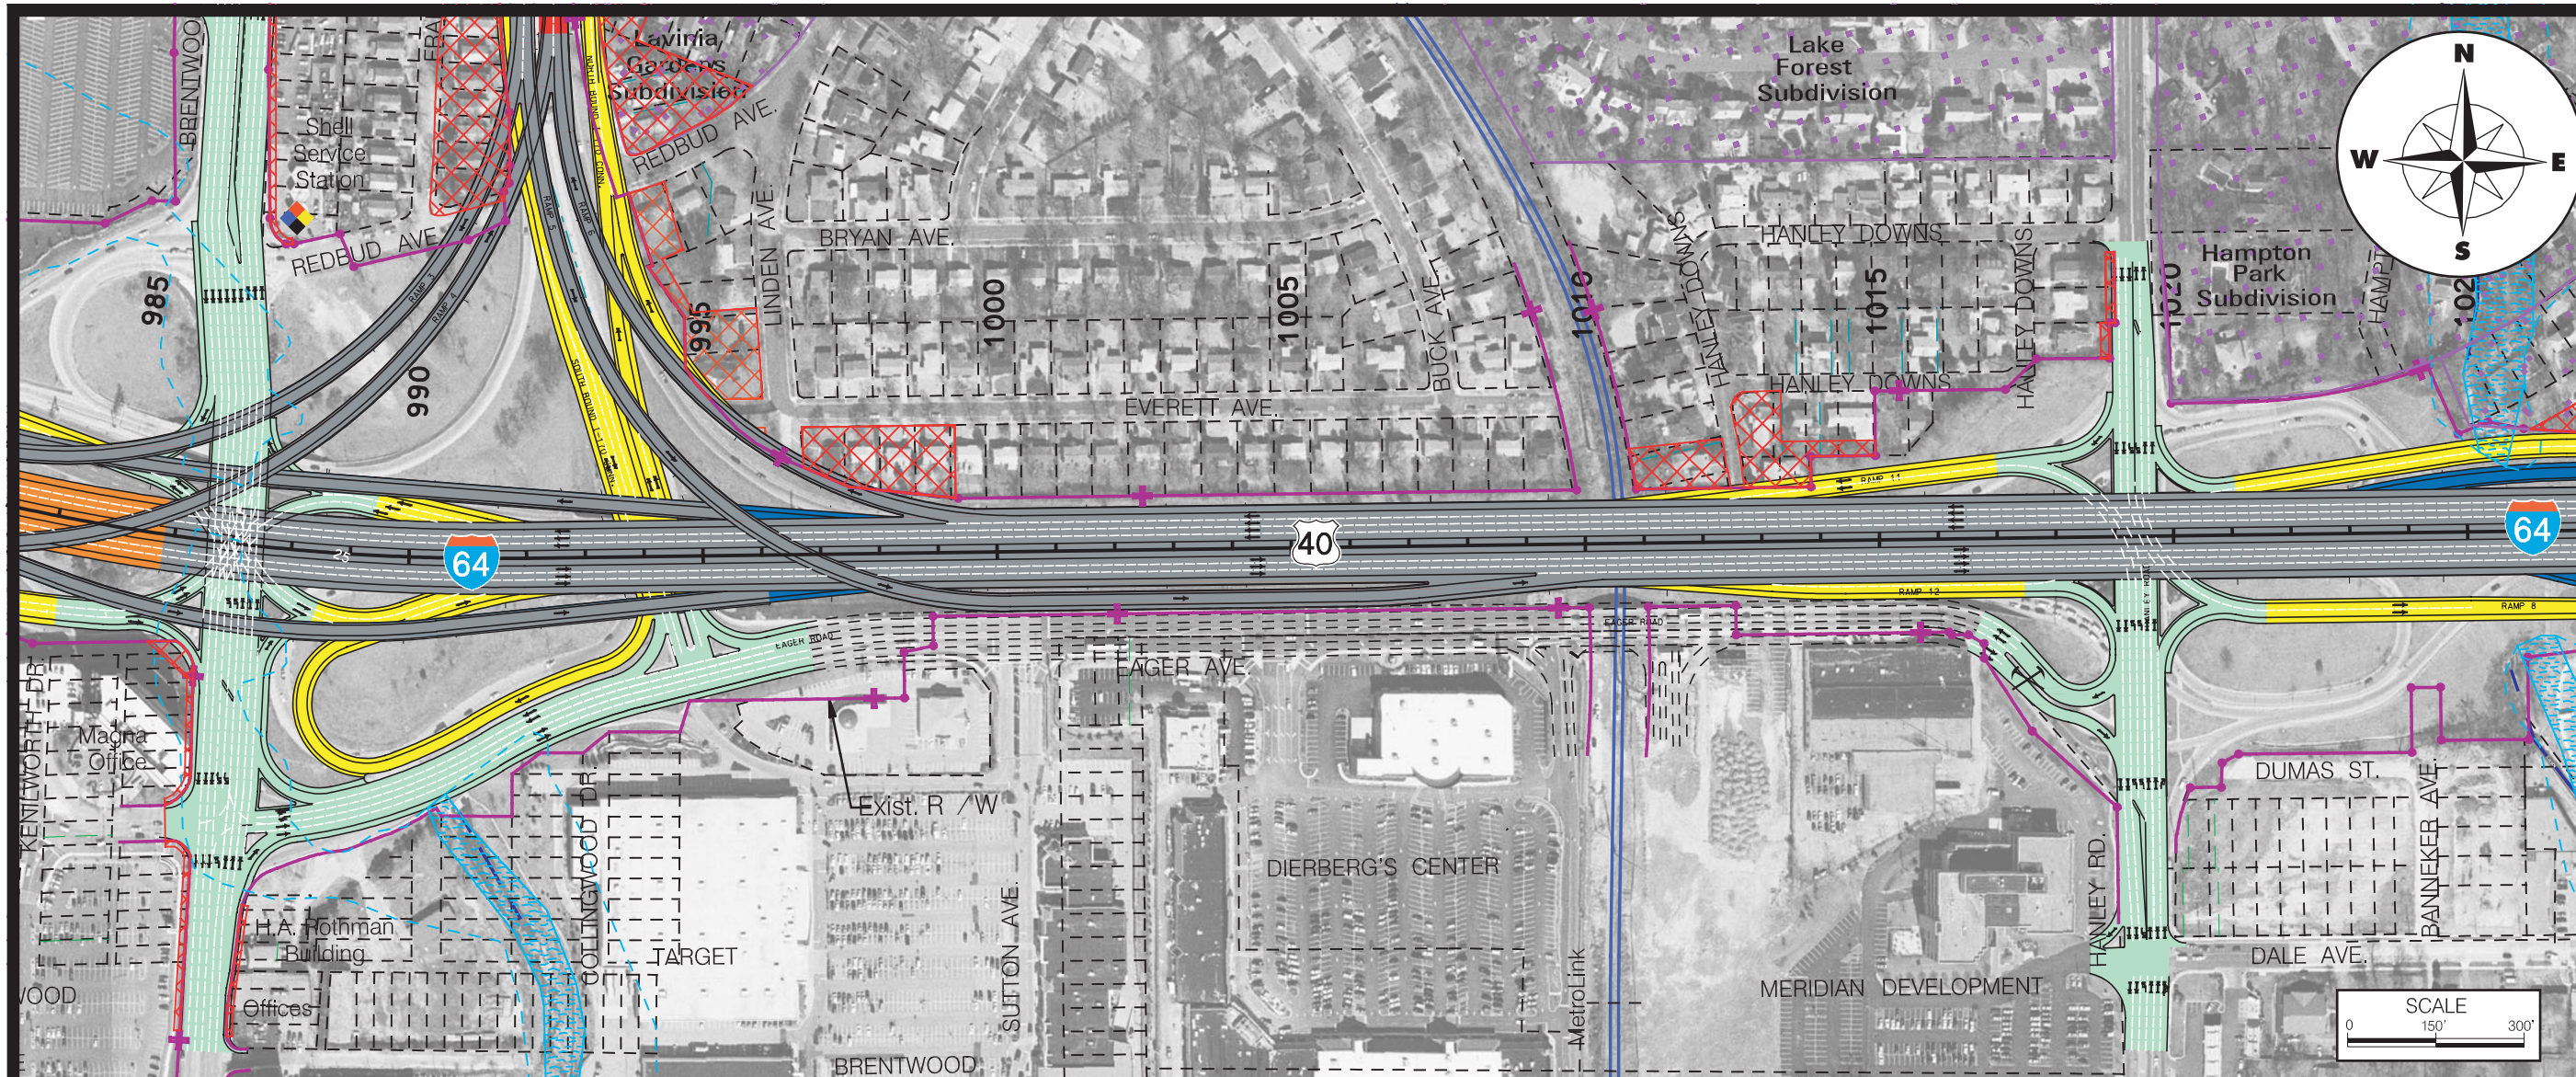

# I-64 Environmental Impact Statement



## PLAN AND PROFILE

Plate T2 - Alternative 2 (Upper Level) Sta. 985+00 to Sta. 1025+00



Thruway Subcorridor



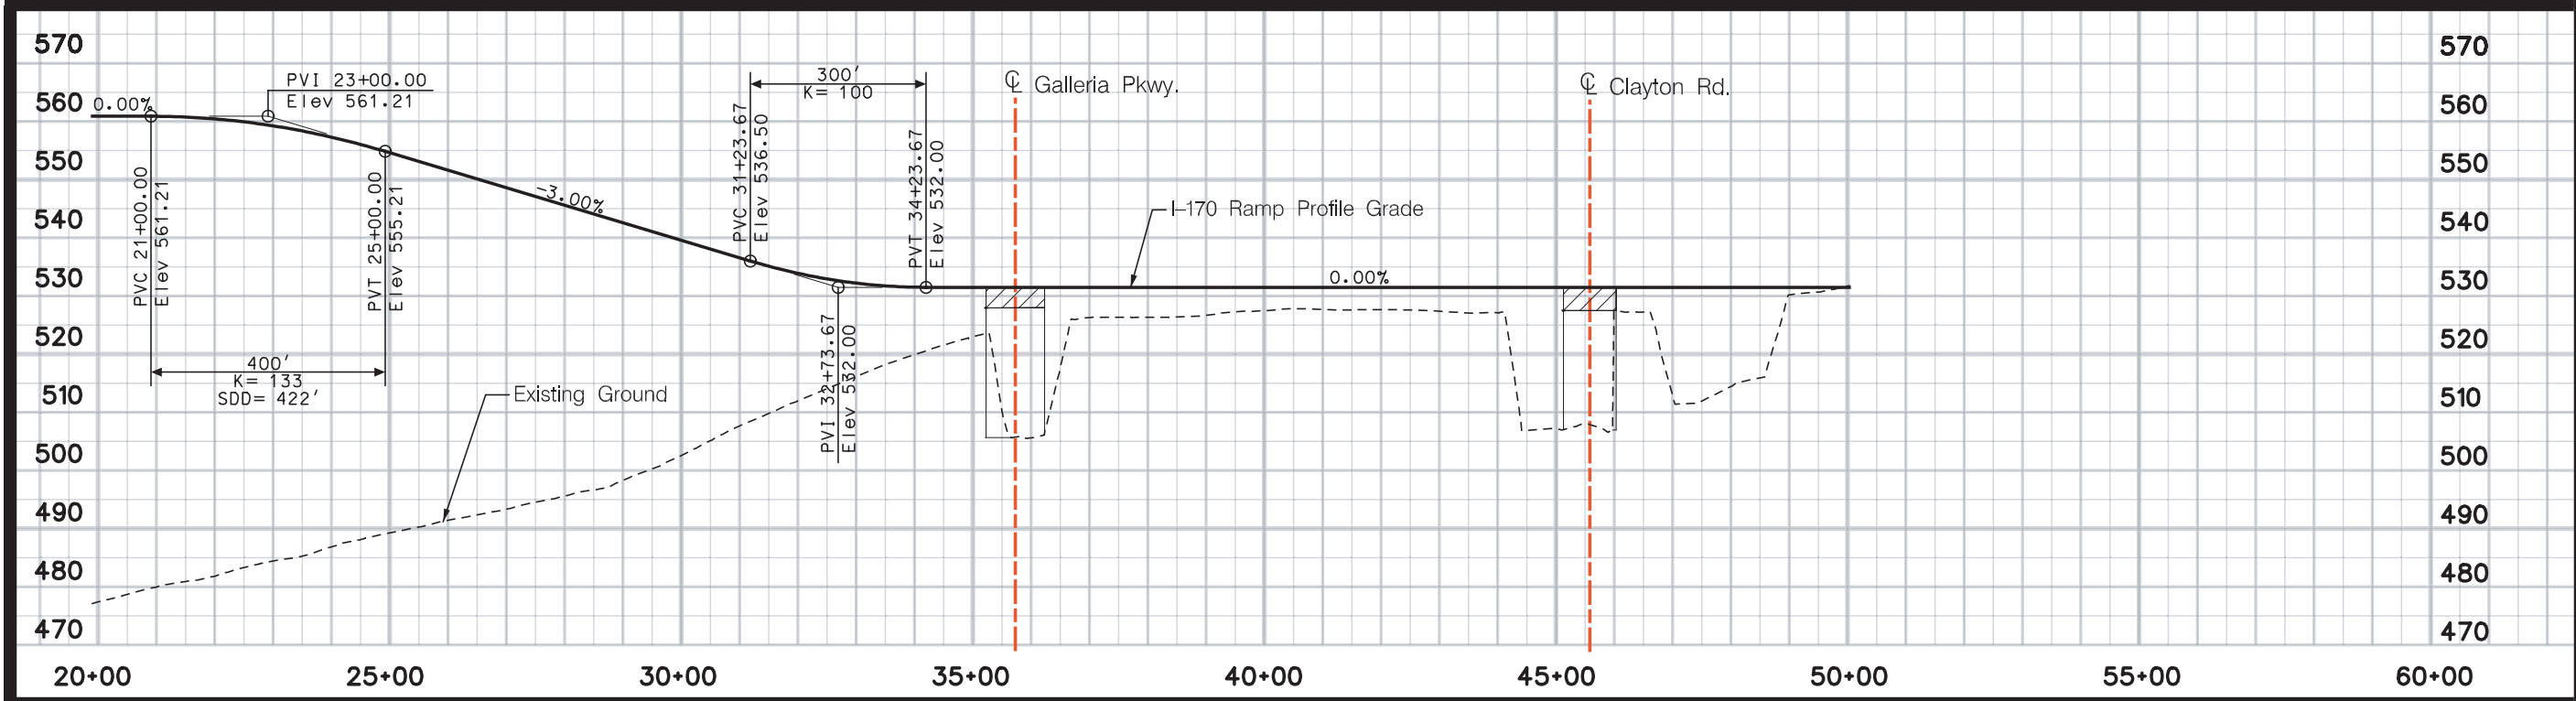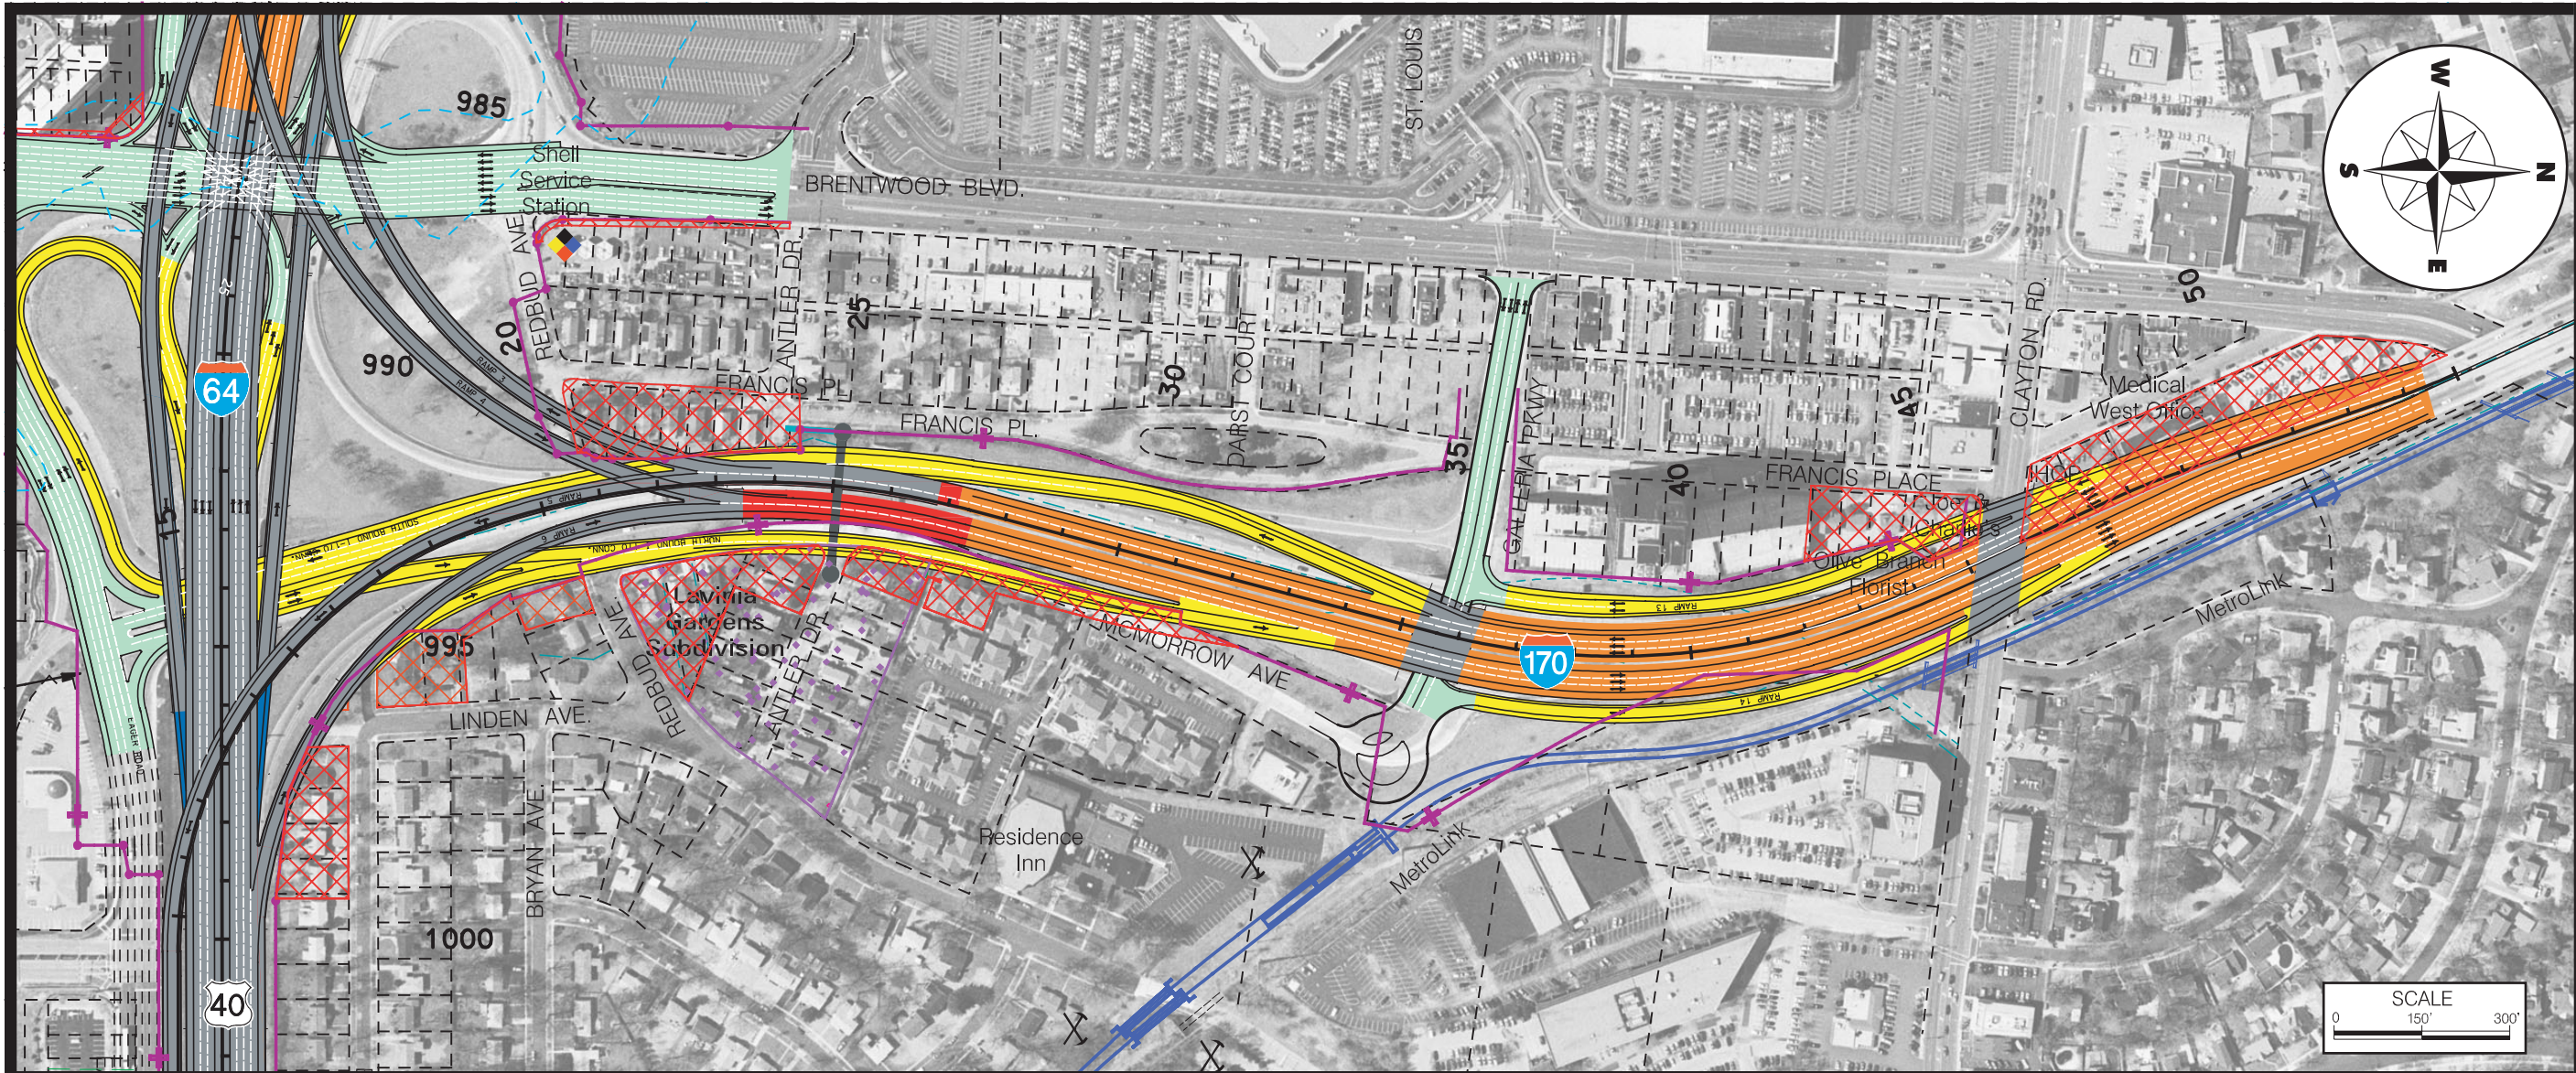



Thruway Subcorridor



**I-64 Environmental Impact Statement**  
**PLAN AND PROFILE**  
 Plate T3 - Alternative 2 (Upper Level) - I-170





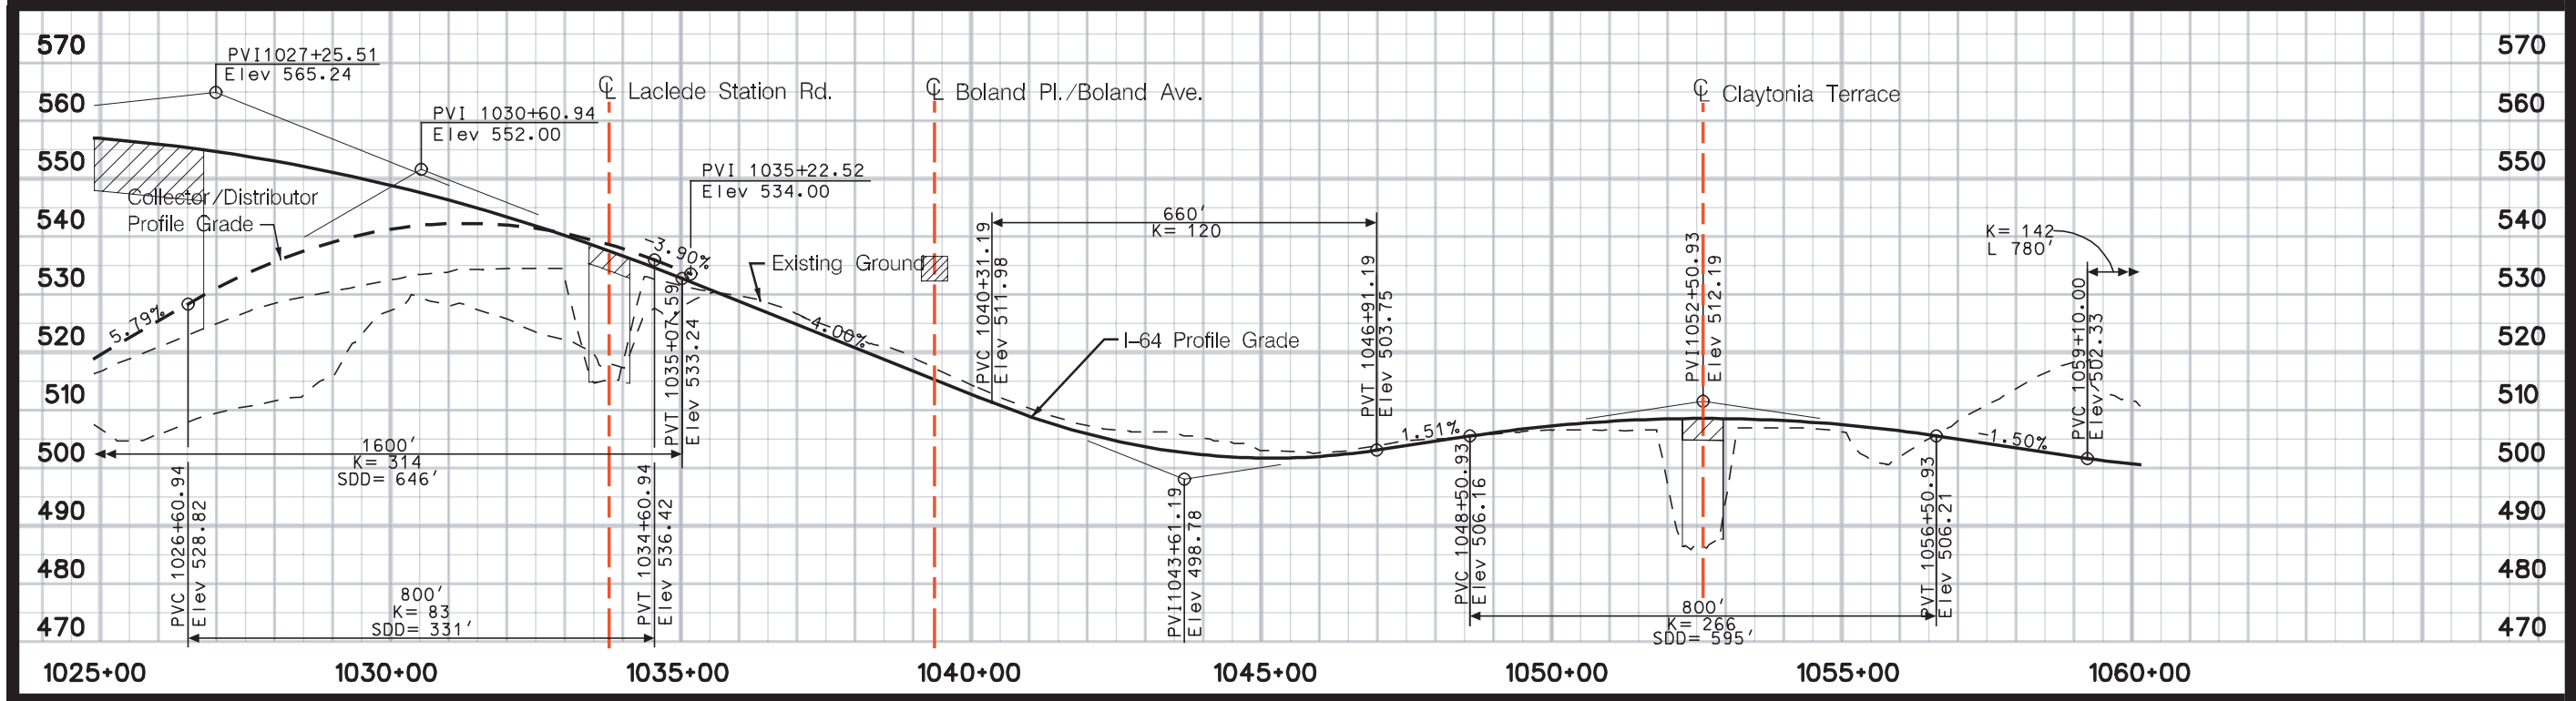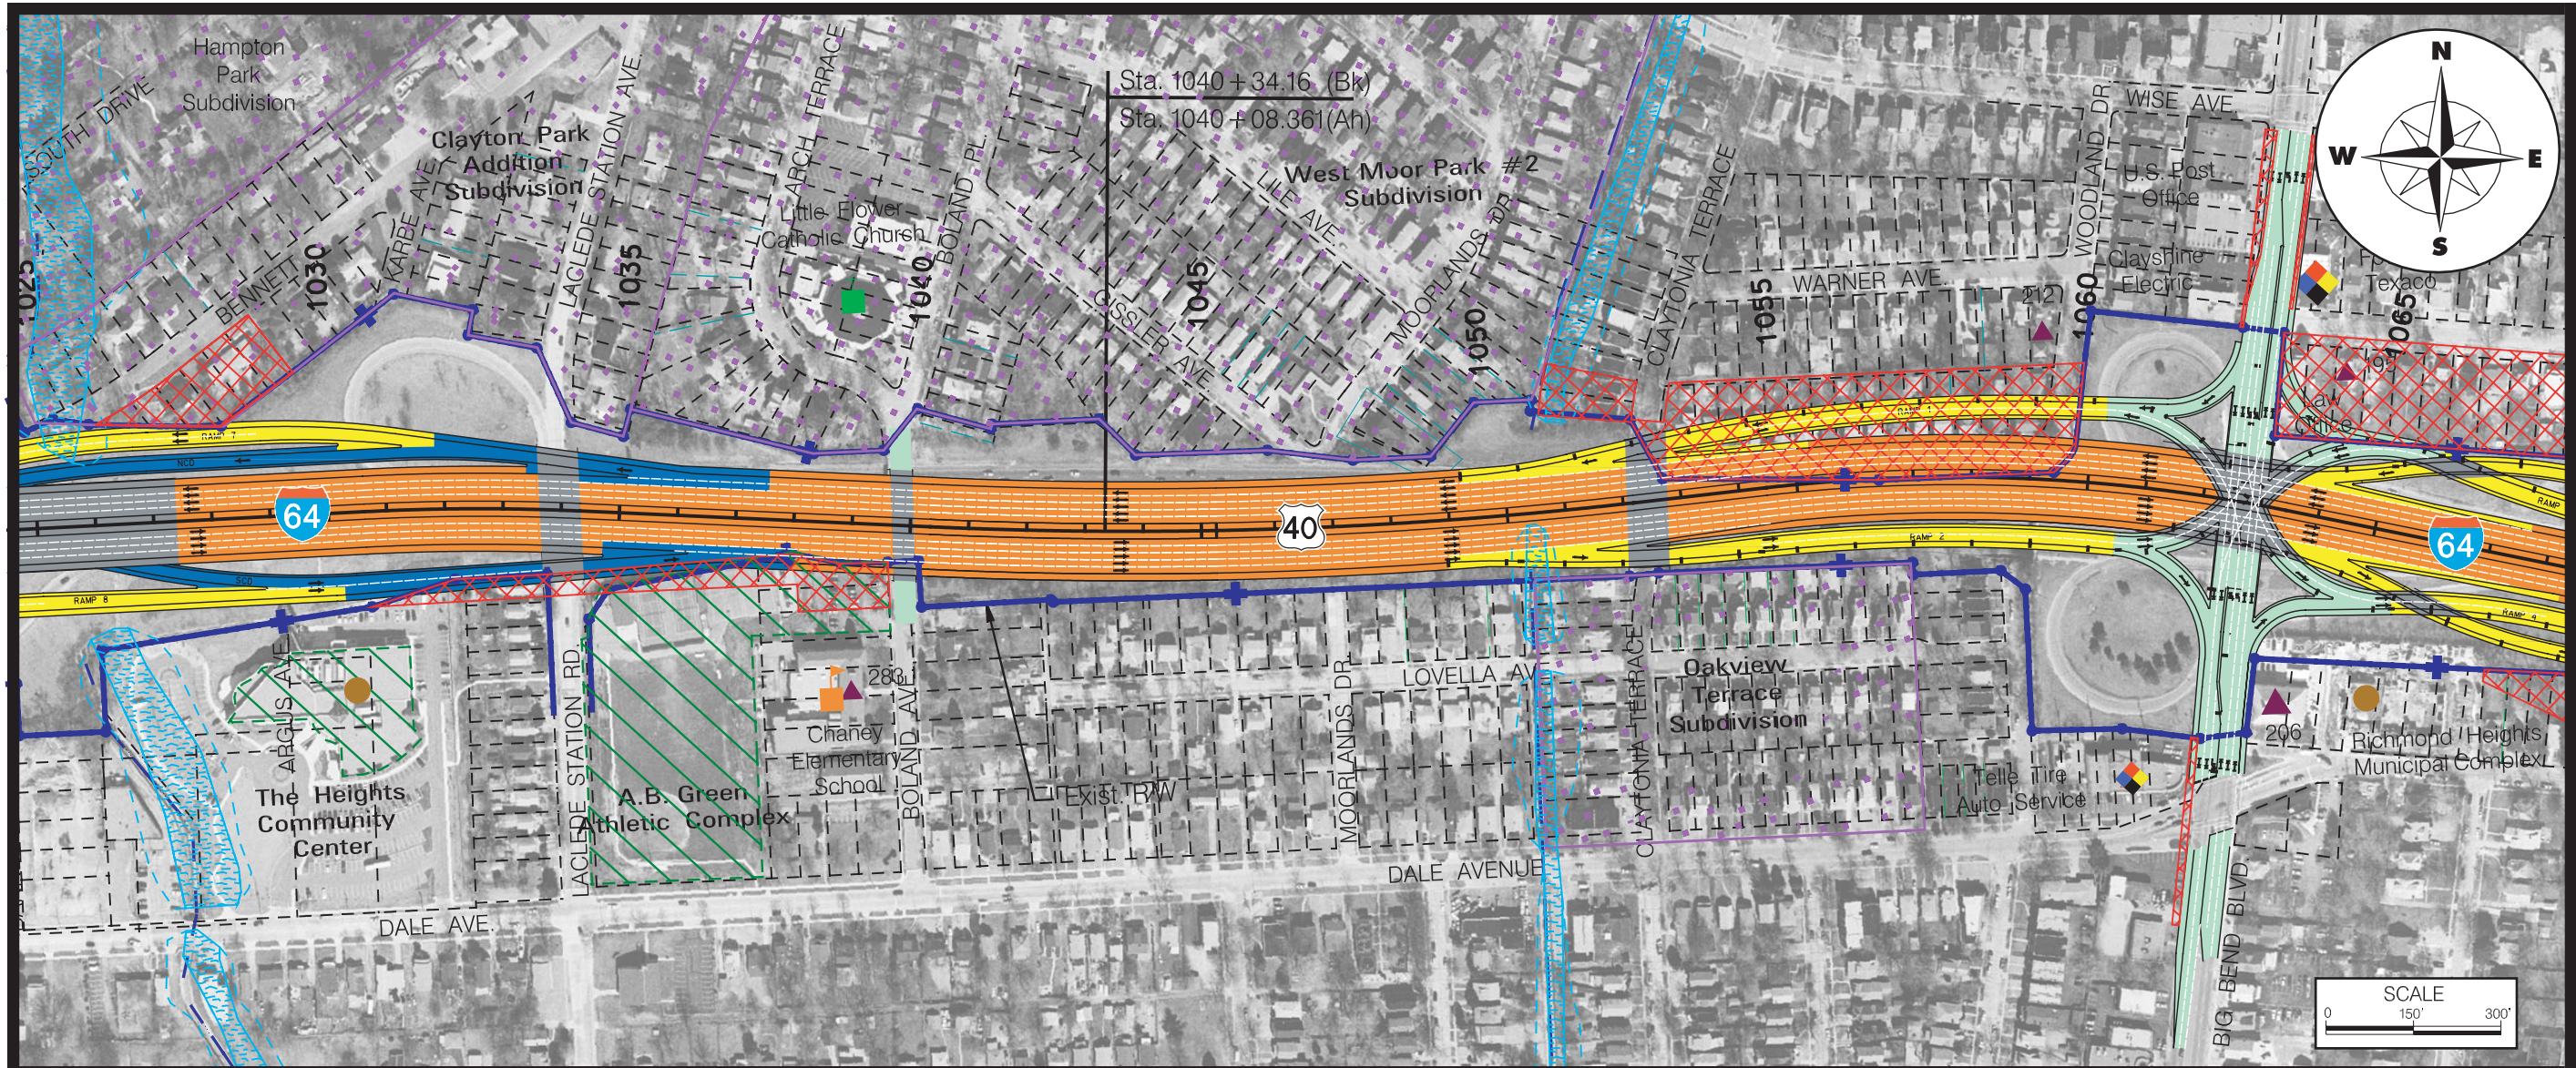

# I-64 Environmental Impact Statement



## PLAN AND PROFILE

Plate T4 - Alternative 2 (Upper Level) Sta. 1025+00 to Sta. 1060+00



Thruway Subcorridor



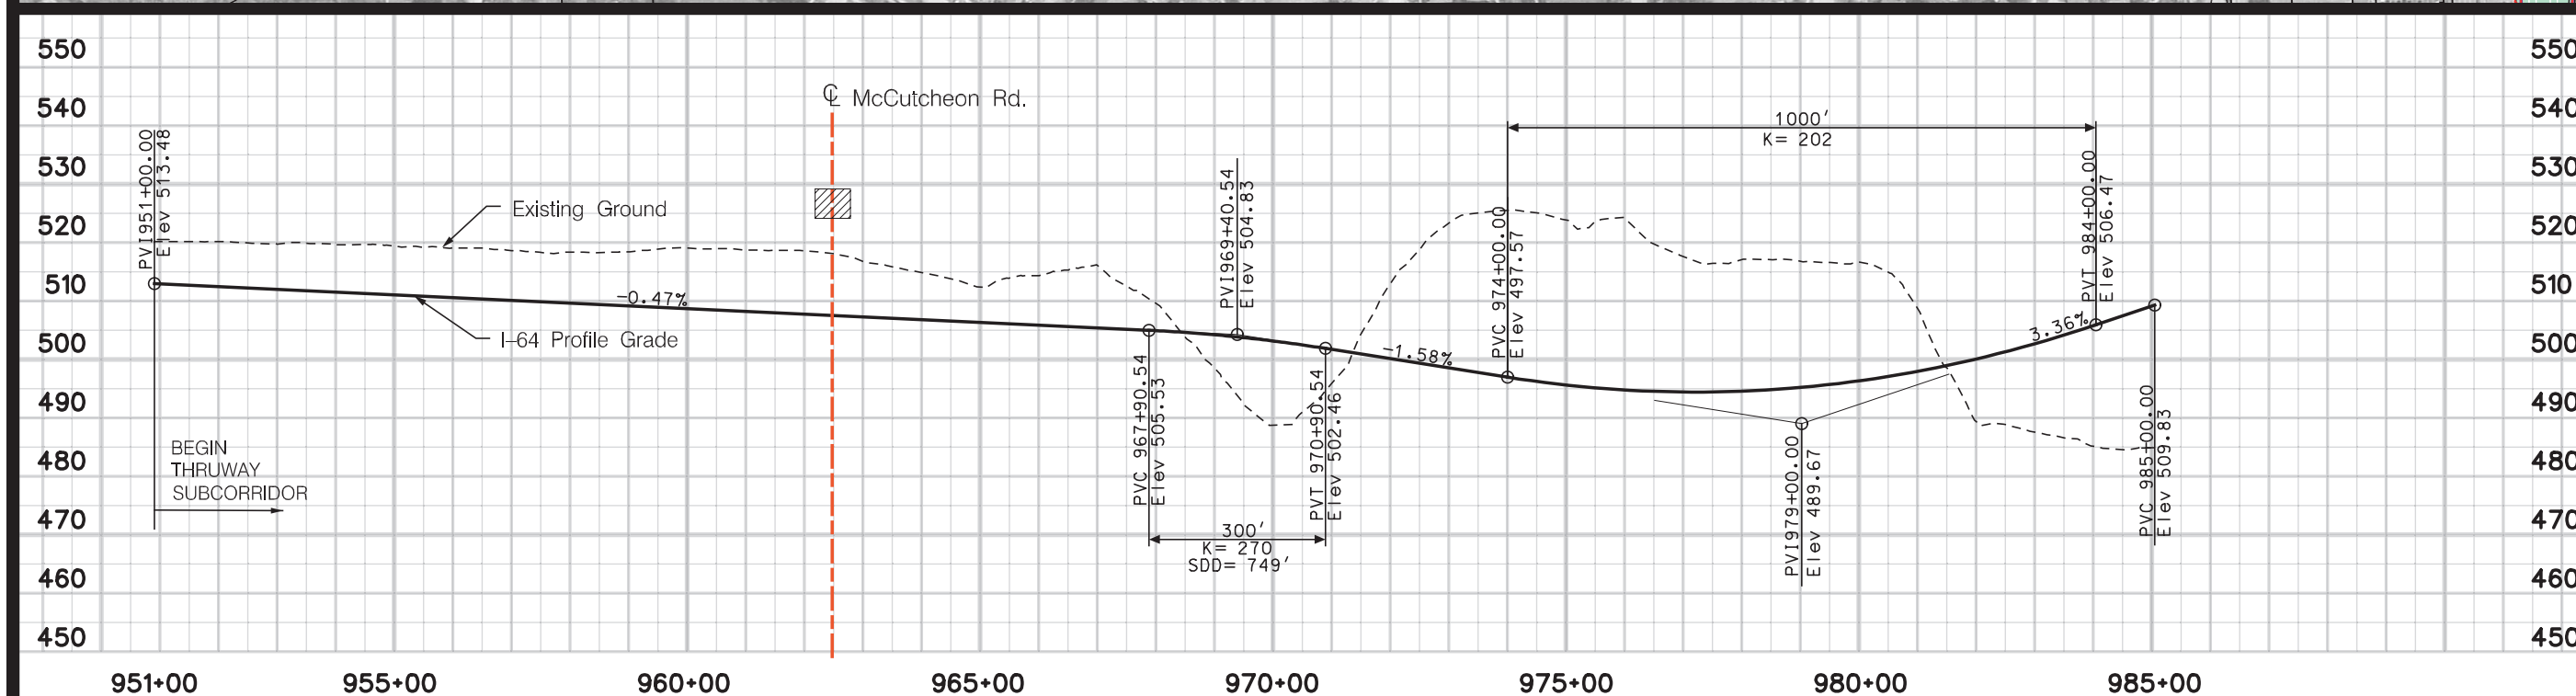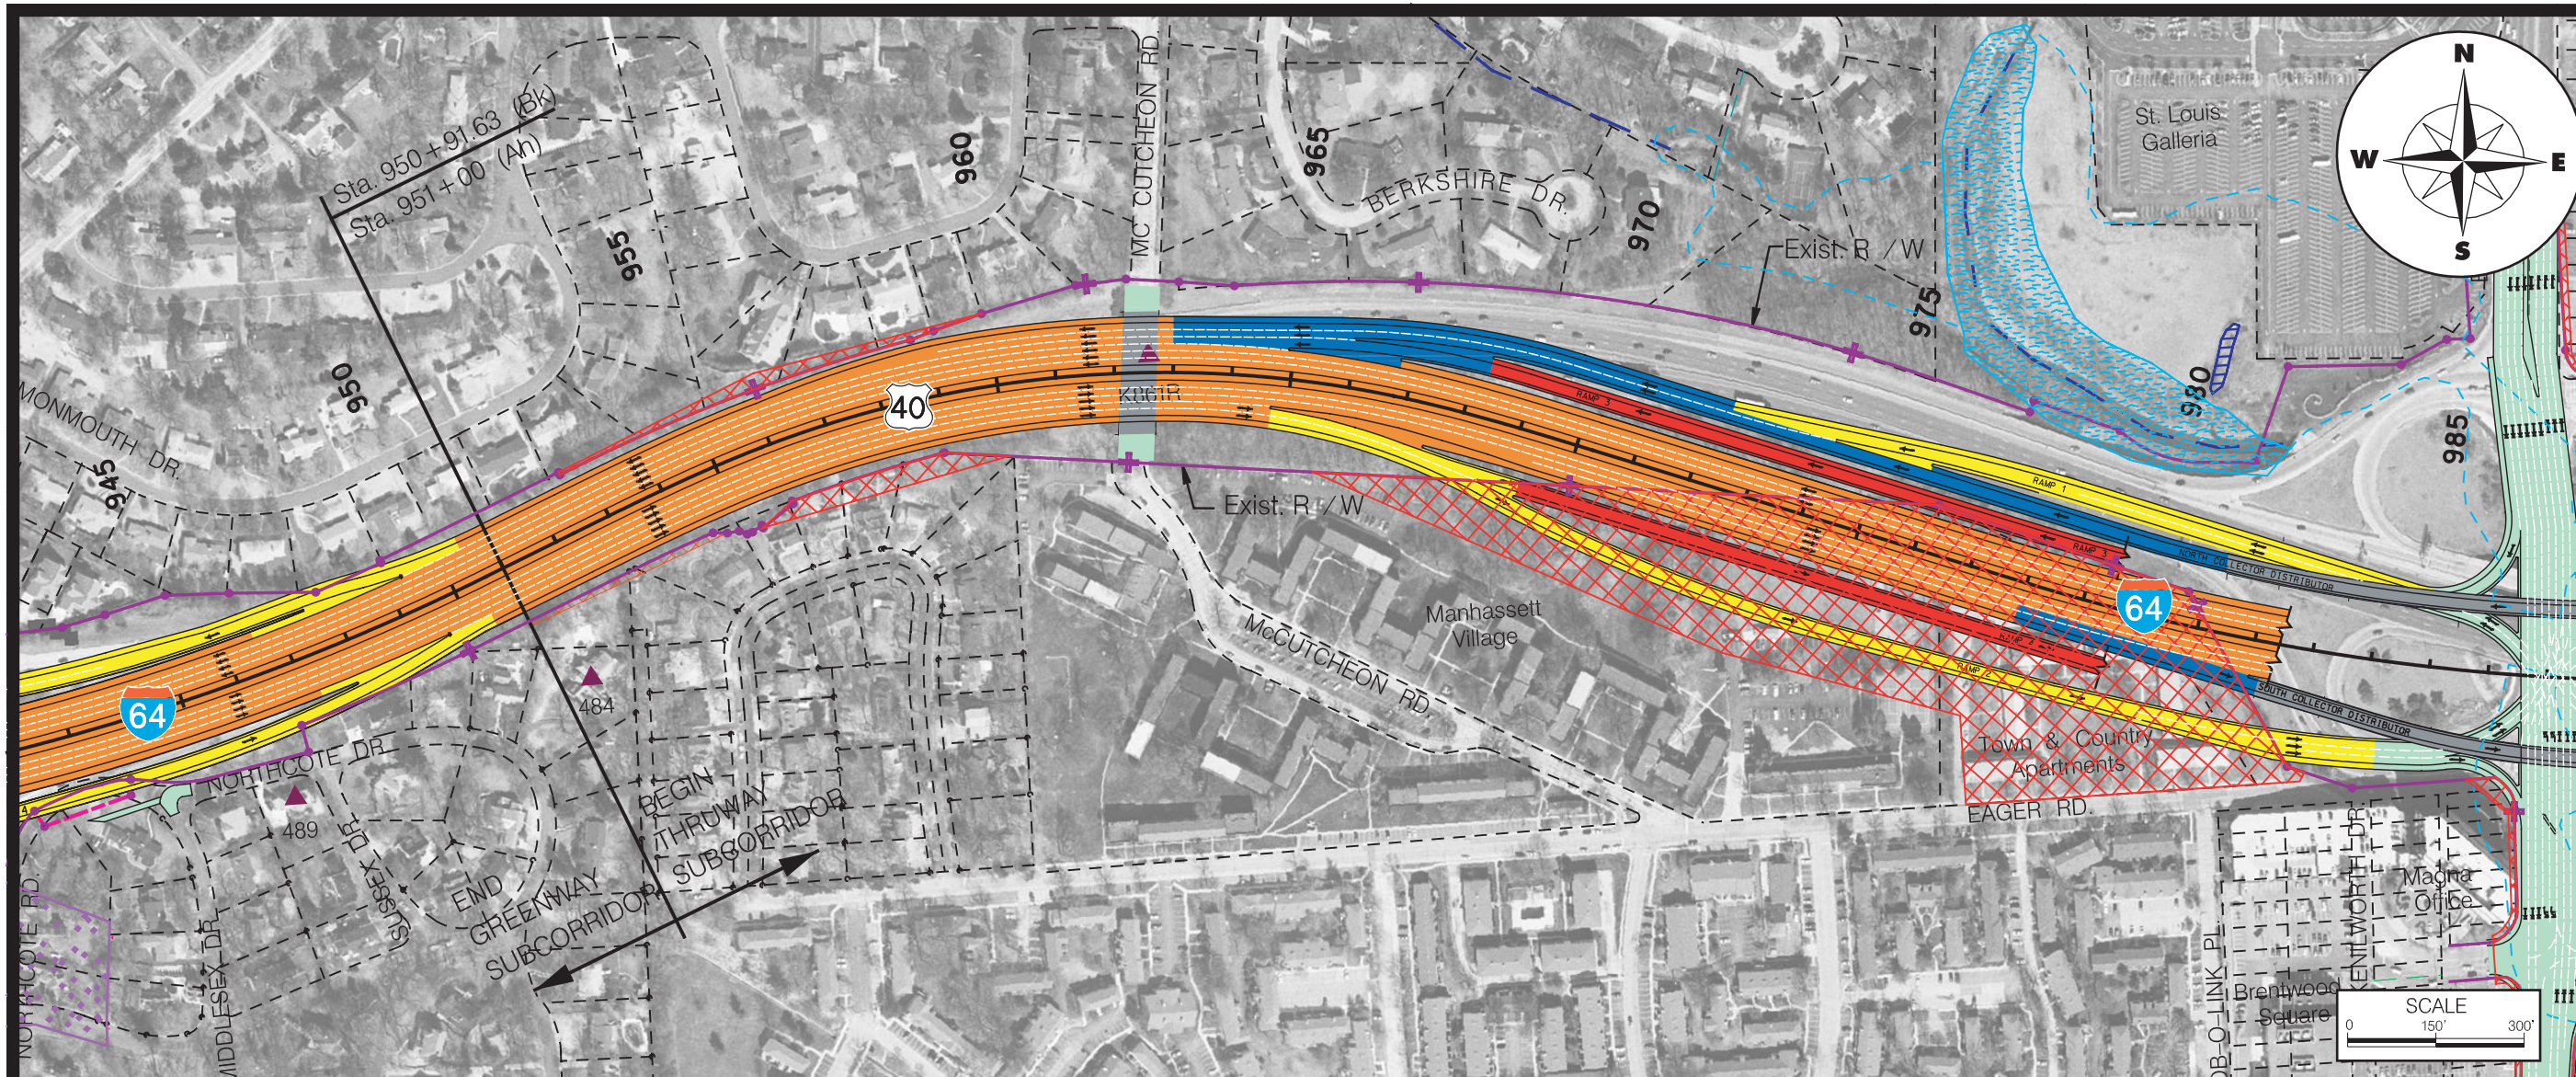



# I-64 Environmental Impact Statement

## PLAN AND PROFILE

Plate T5 - Alternative 2 (Lower Level) Sta. 951+00 to Sta. 985+00

Thruway Subcorridor



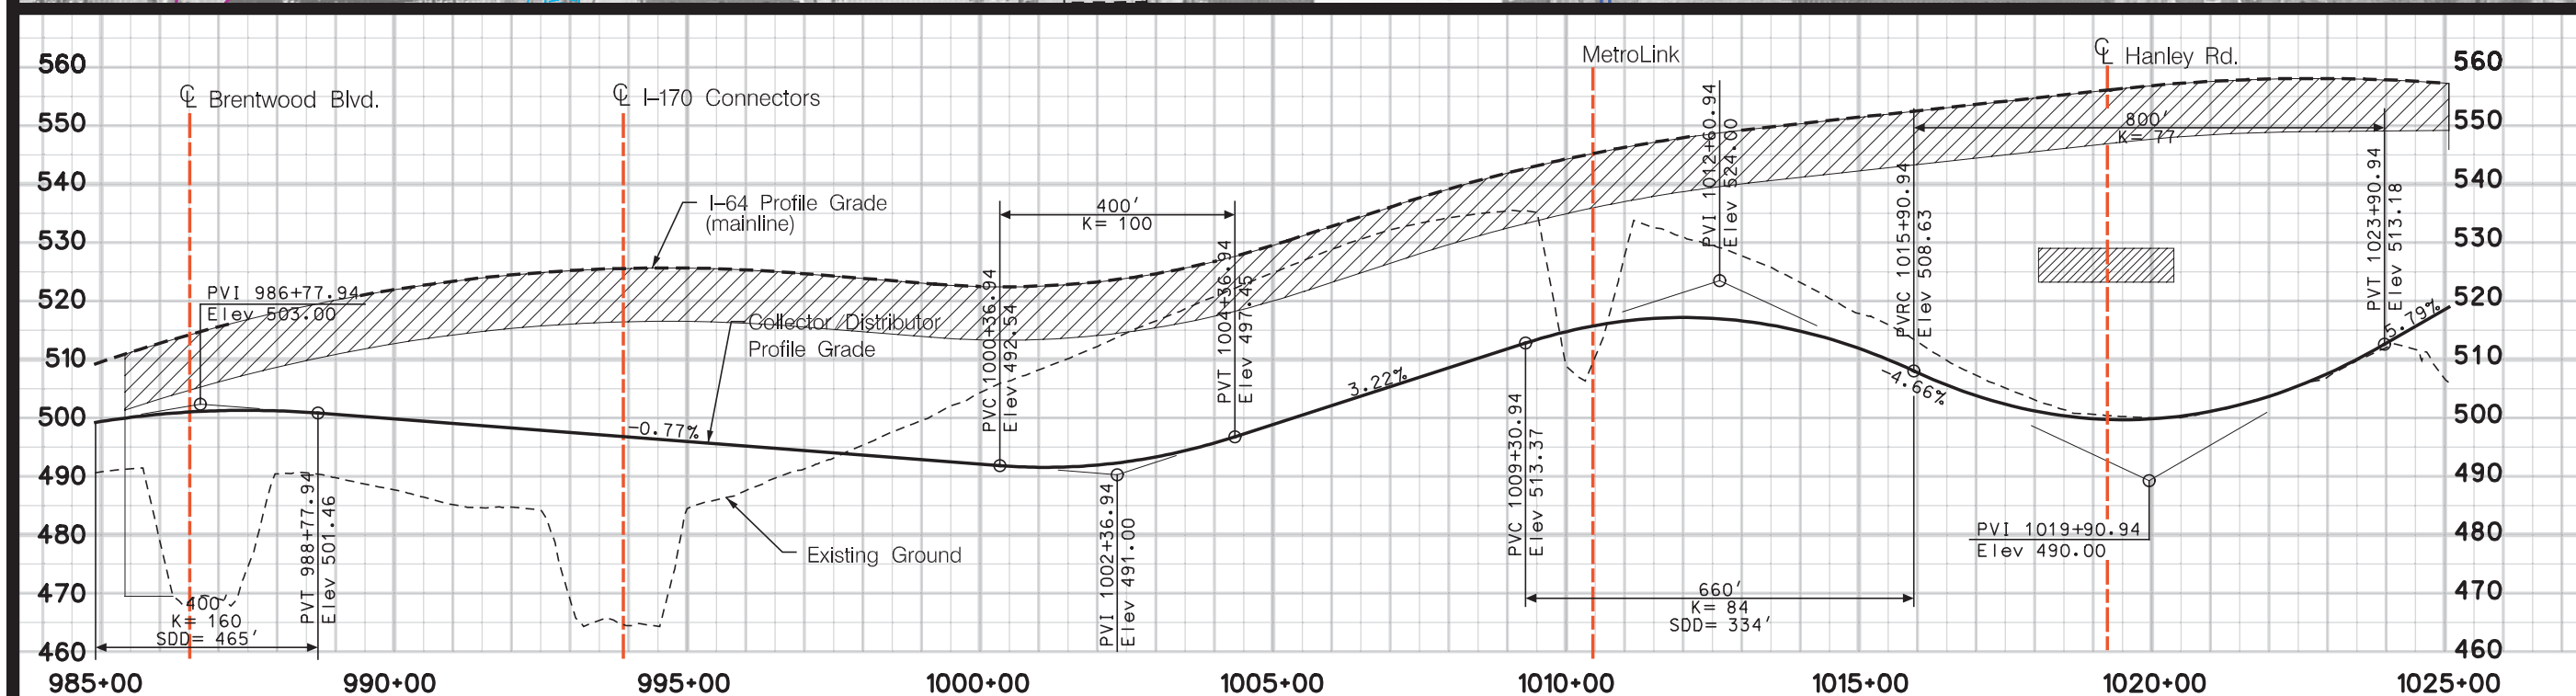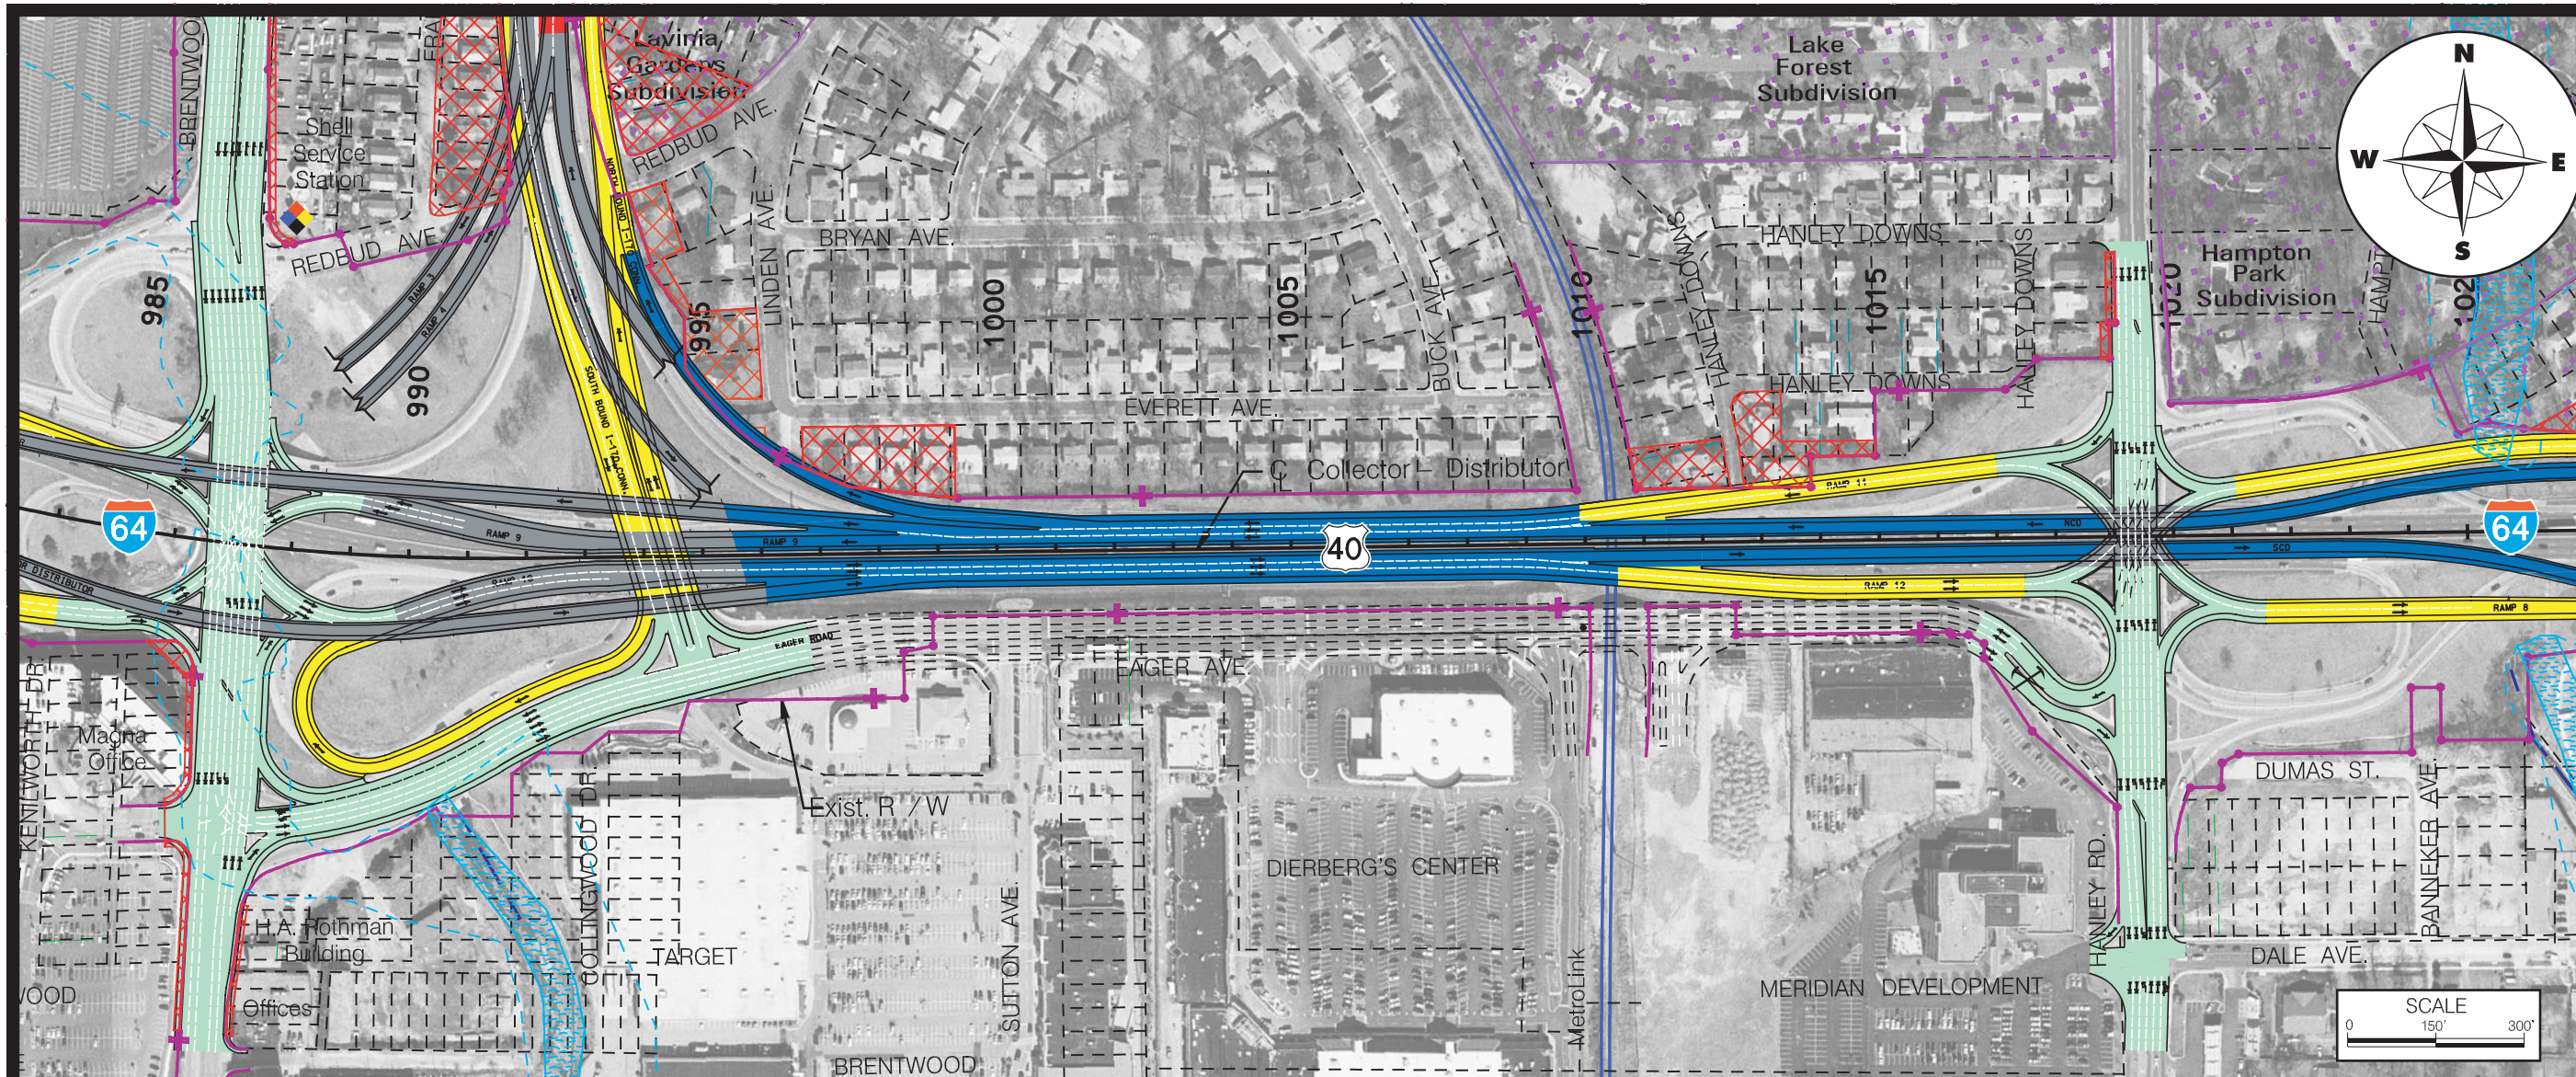



## I-64 Environmental Impact Statement

### PLAN AND PROFILE

Plate T6 - Alternative 2 (Lower Level) Sta. 985+00 to Sta. 1025+00

Thruway Subcorridor



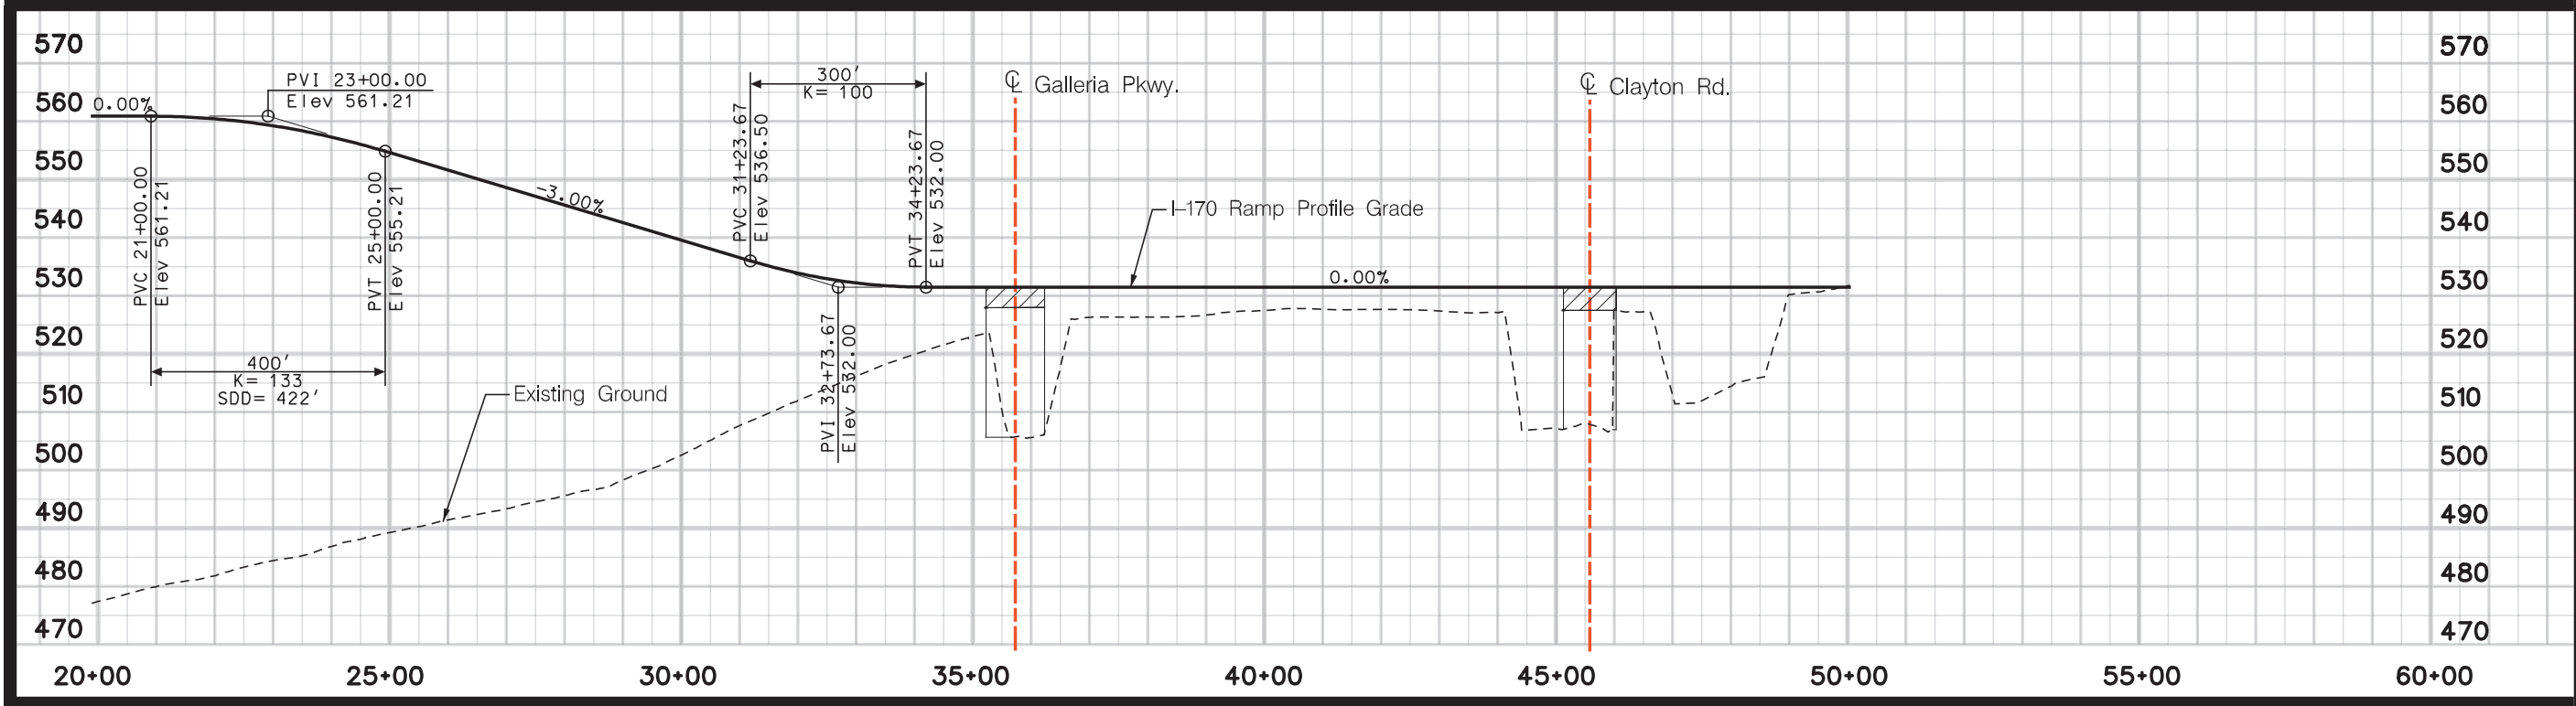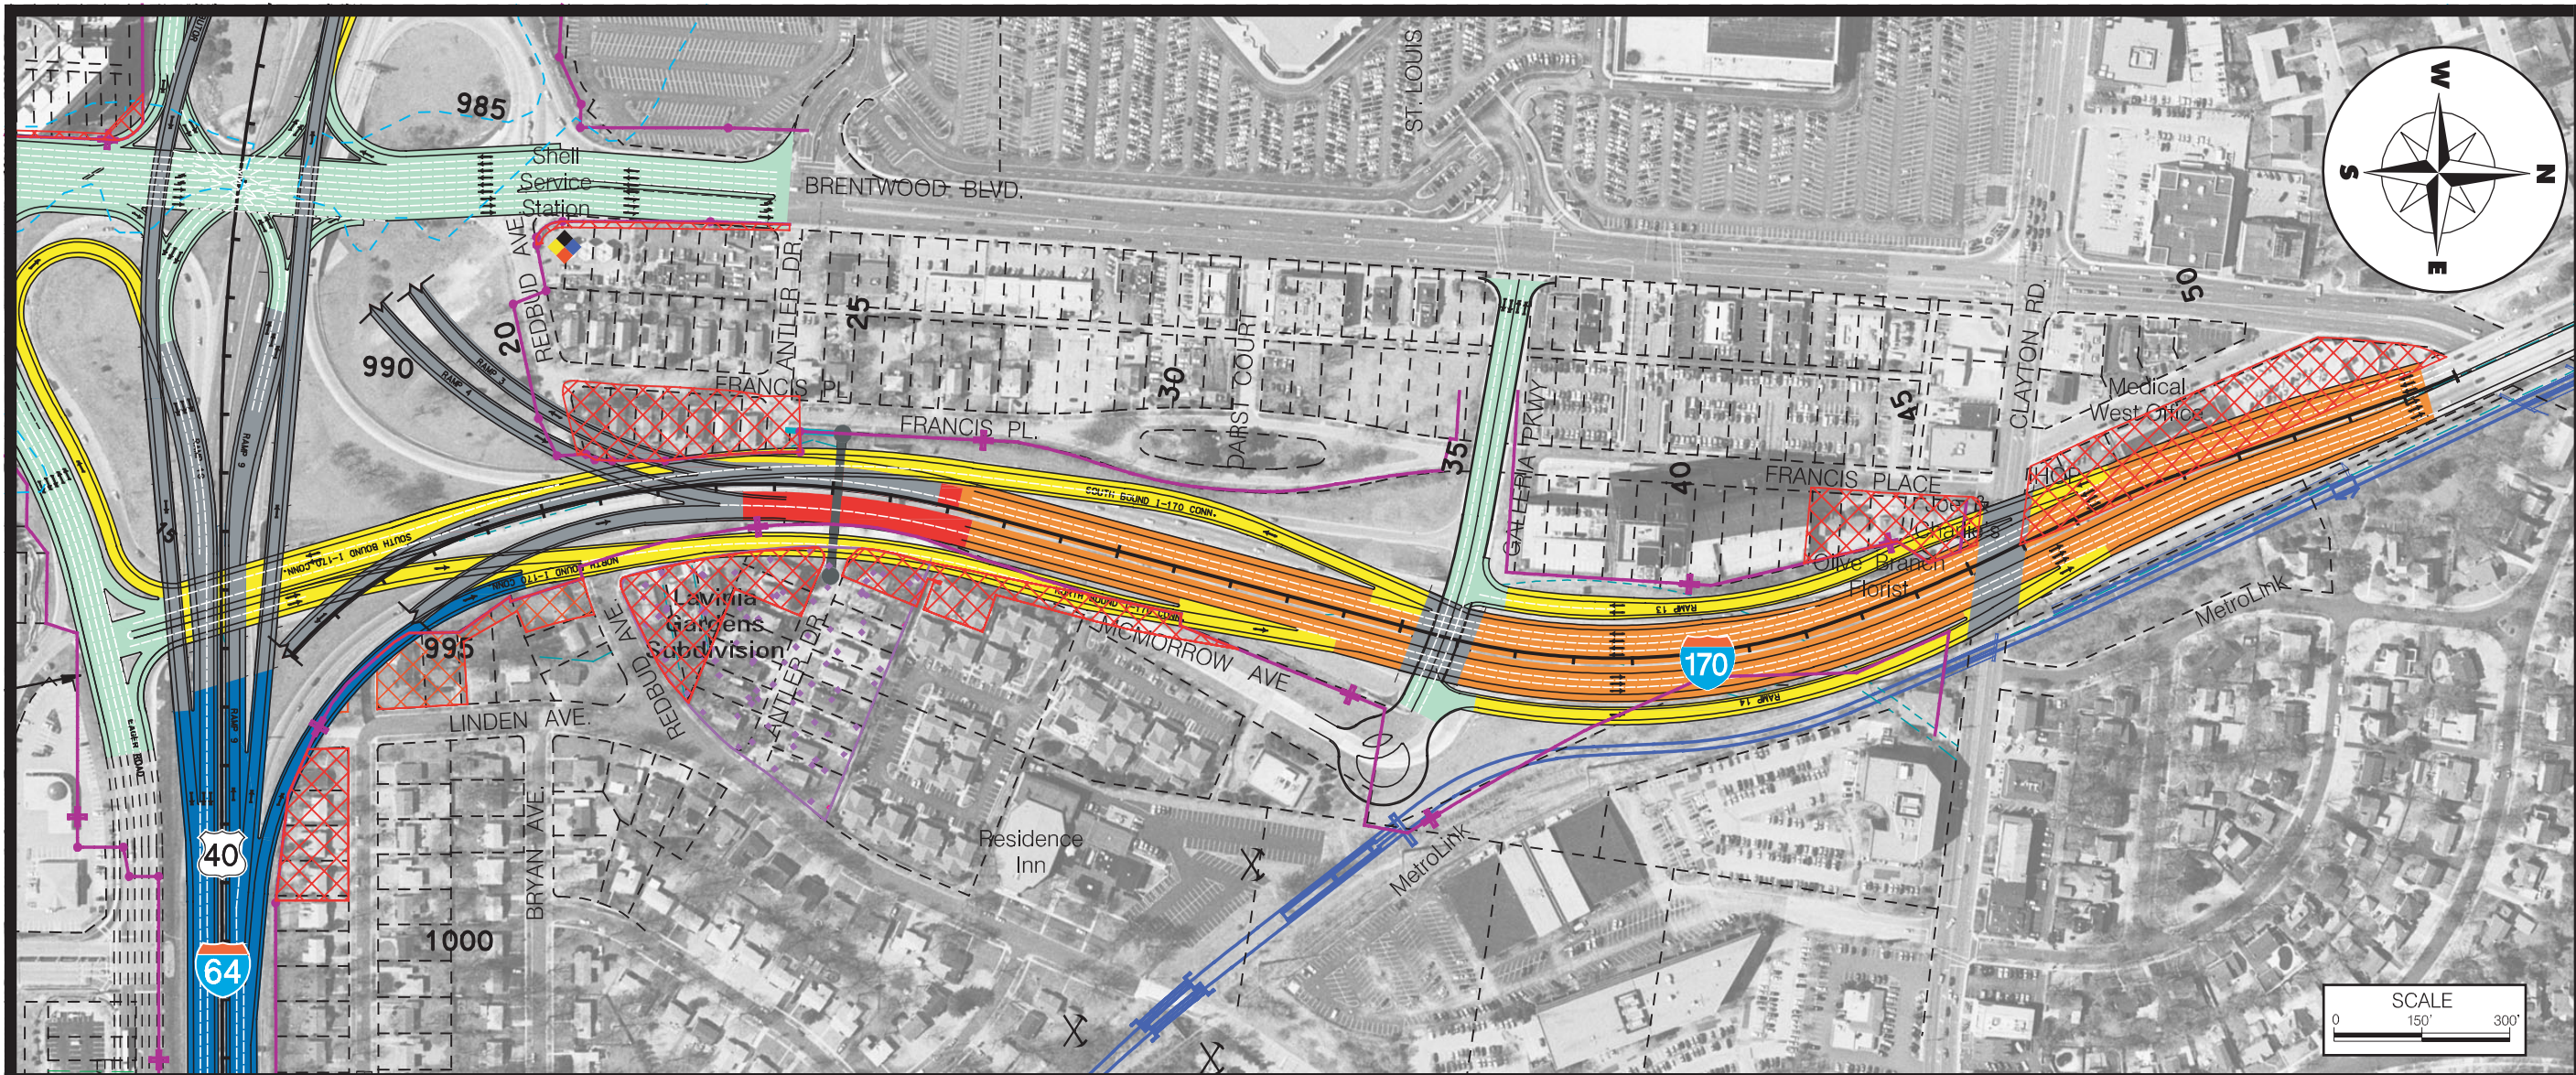

Thruway Subcorridor





# I-64 Environmental Impact Statement

## PLAN AND PROFILE

Plate T7 - Alternative 2 (Lower Level) - I-170





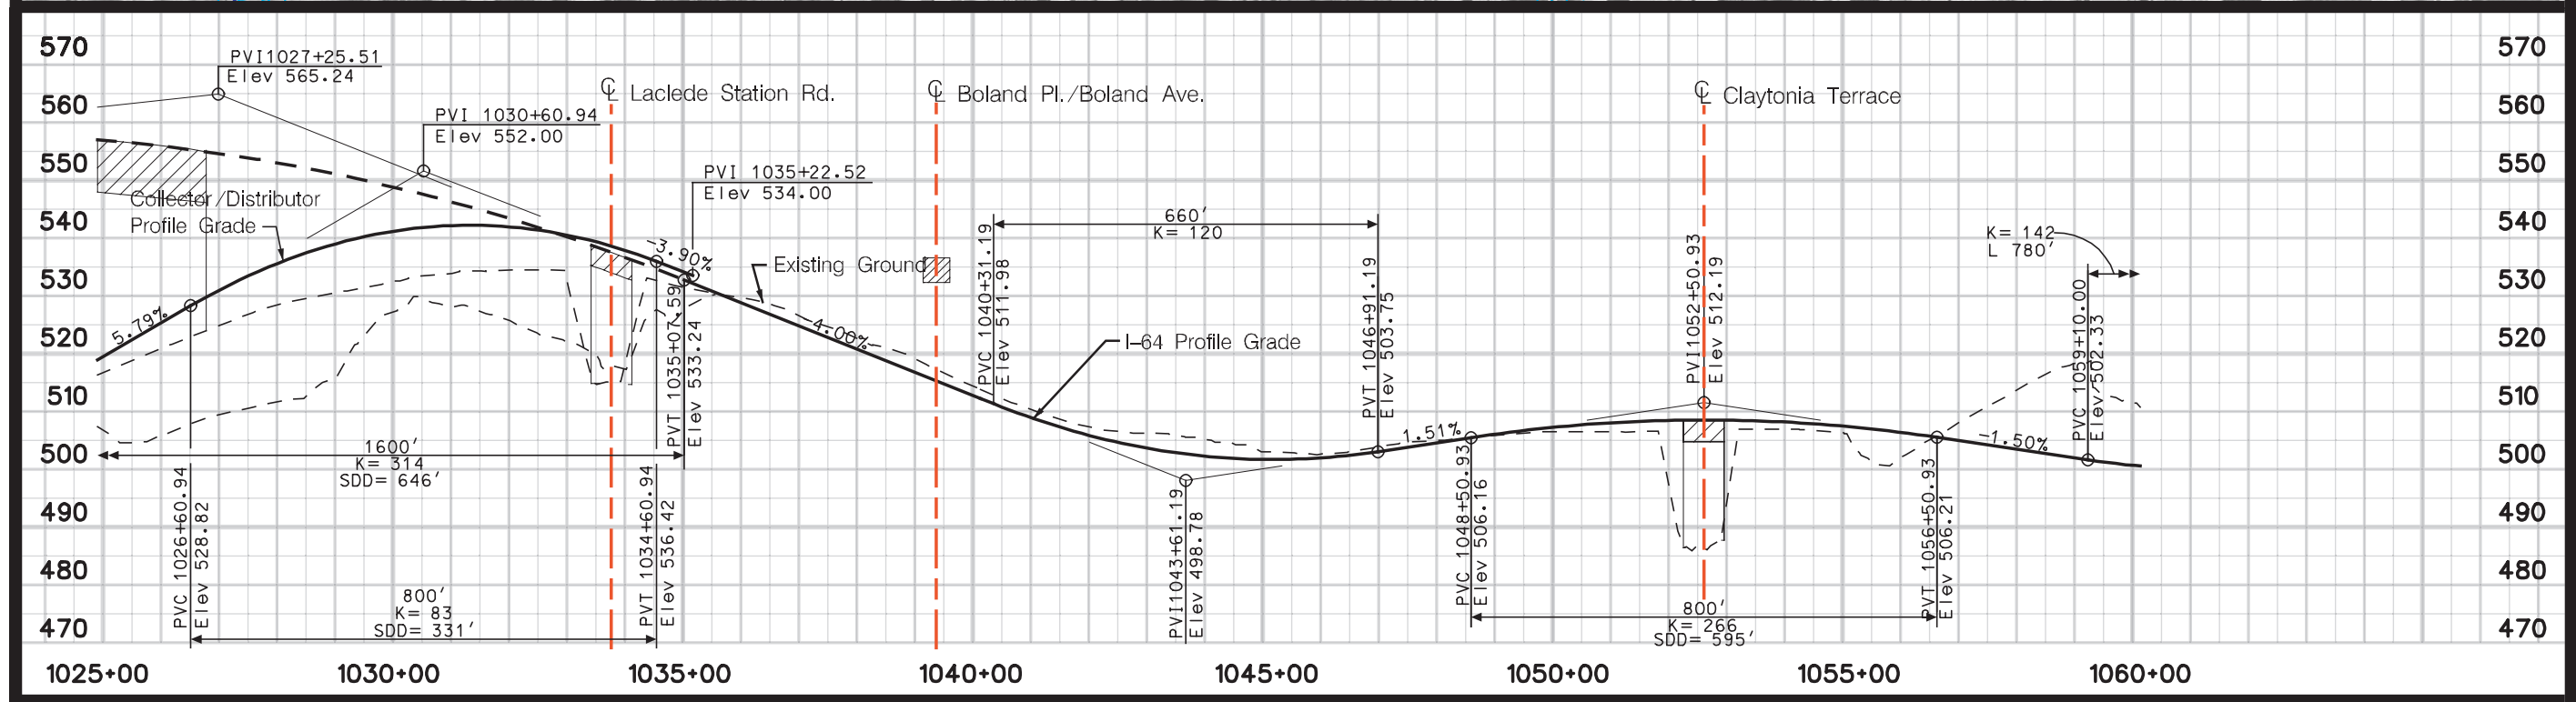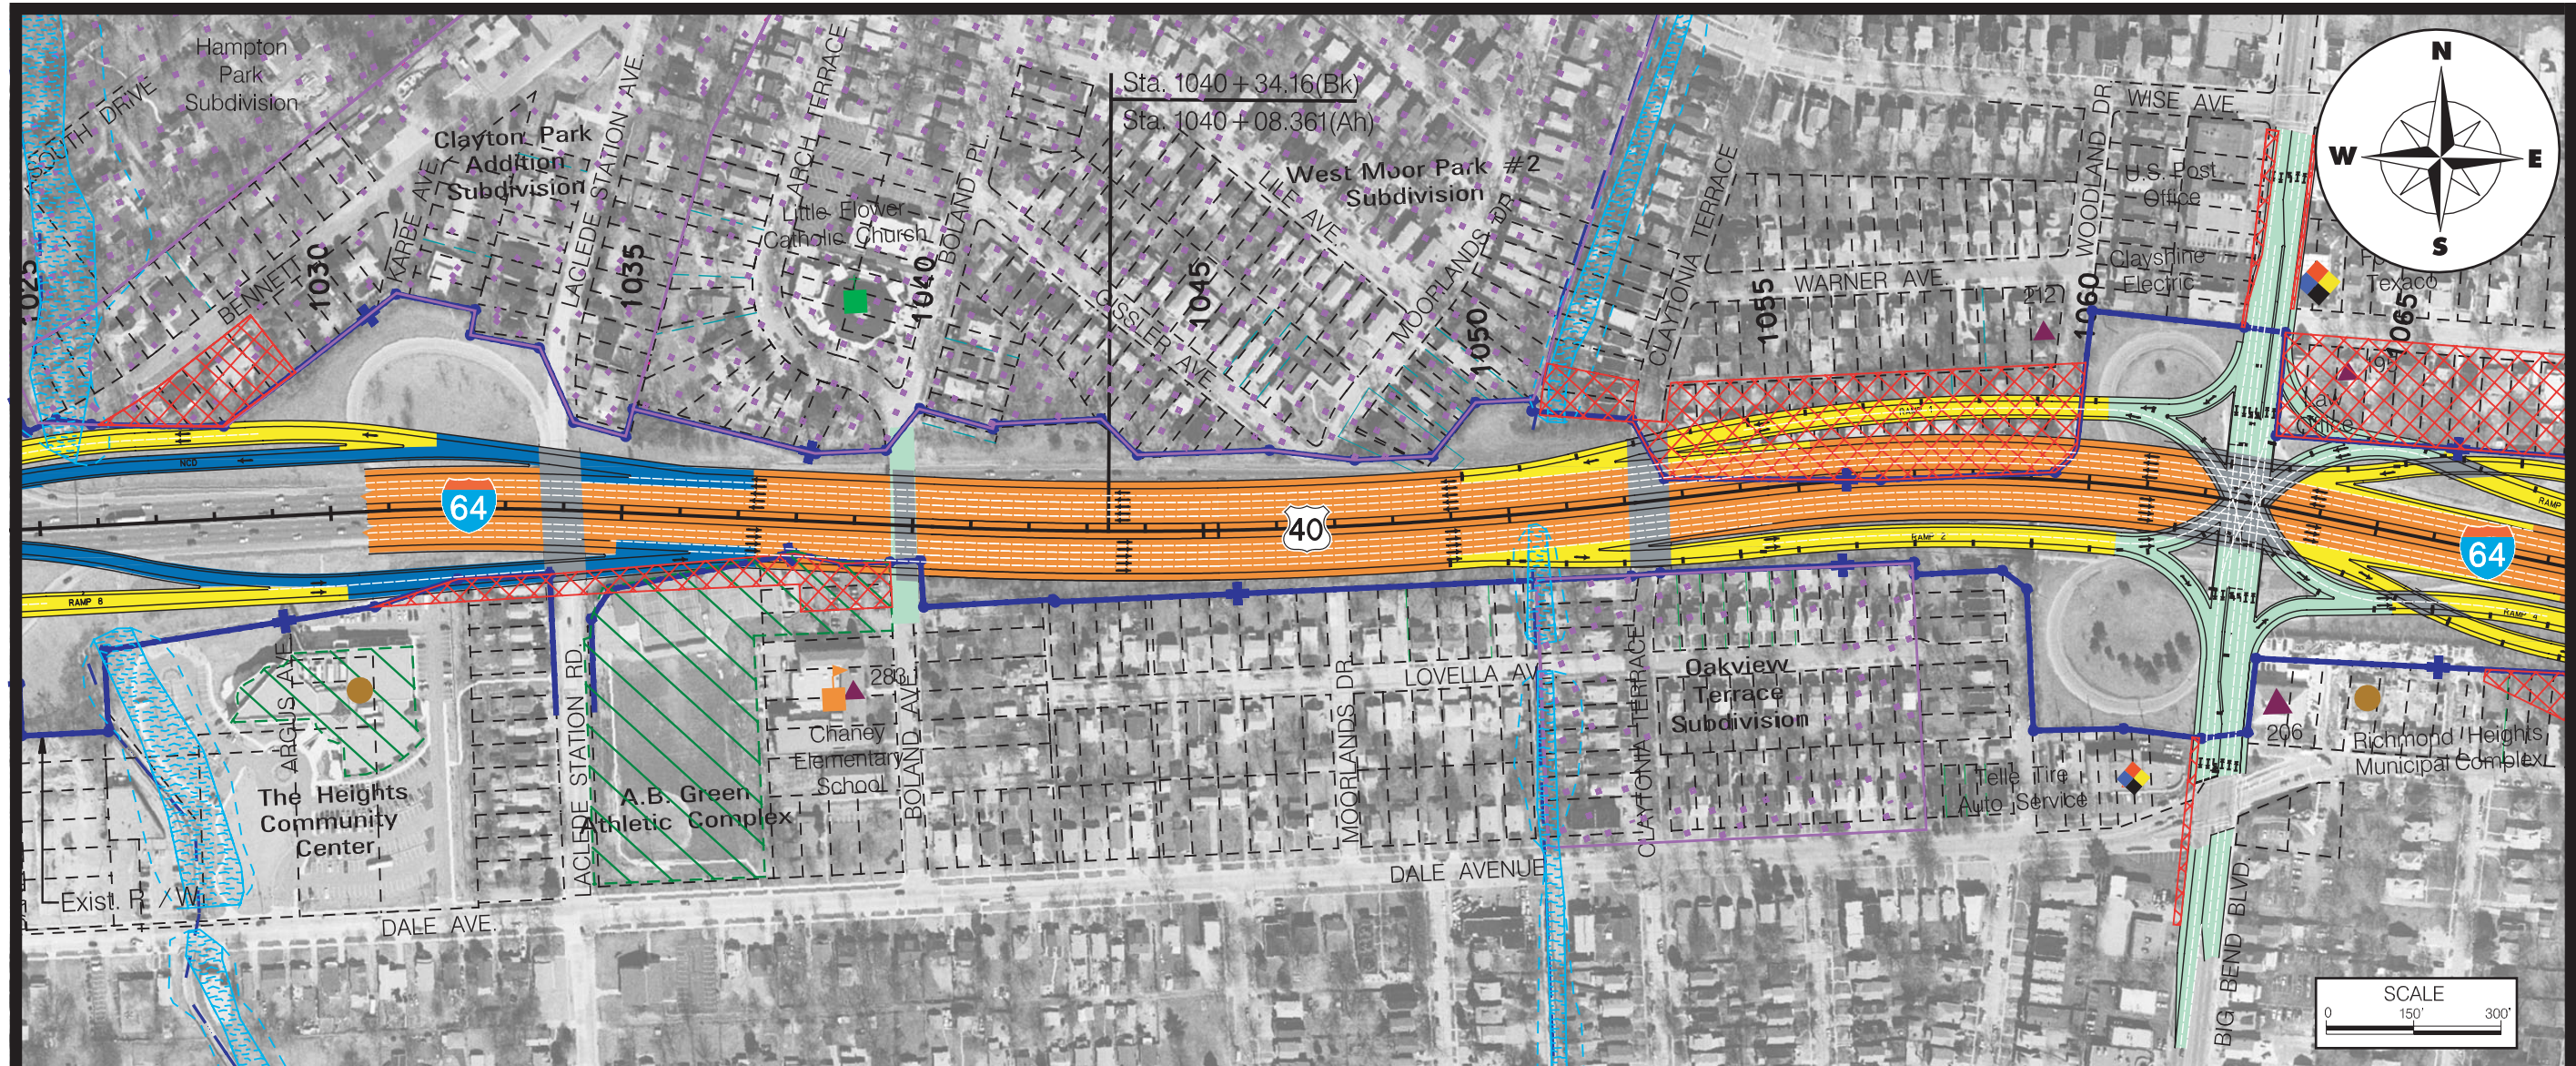

# I-64 Environmental Impact Statement

## PLAN AND PROFILE

Plate T8 - Alternative 2 (Lower Level) Sta. 1025+00 to Sta. 1060+00



Thruway Subcorridor