



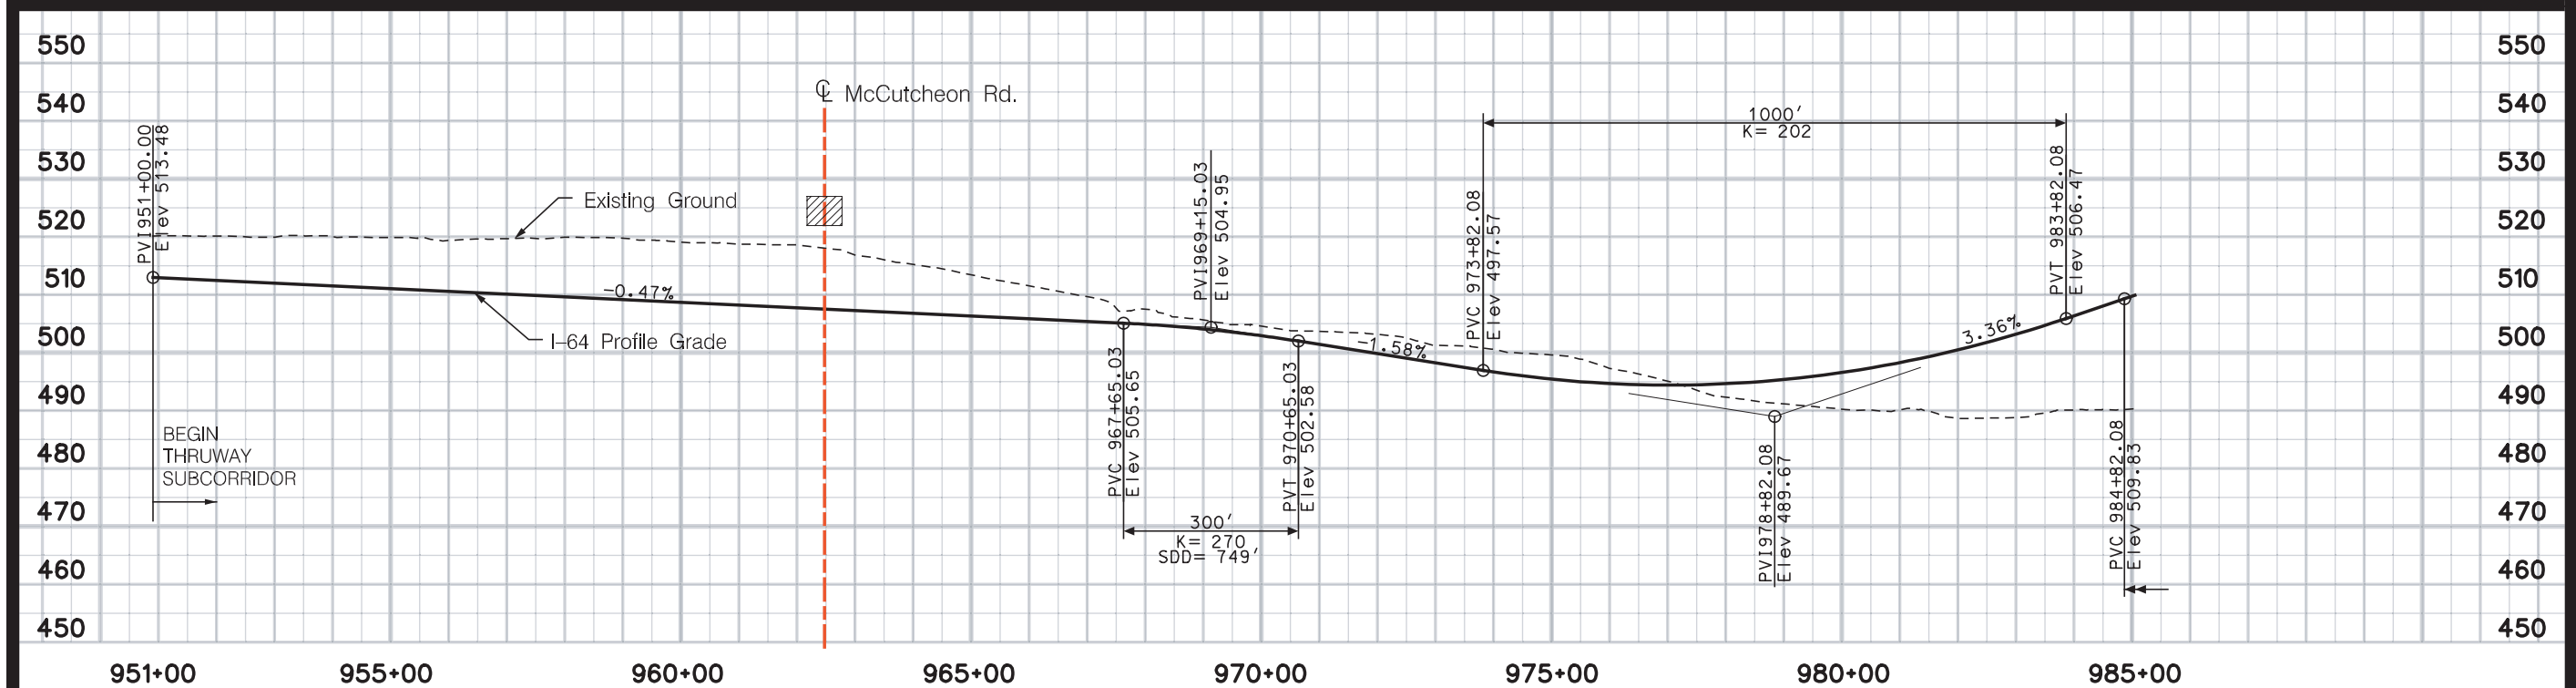



I-64 Environmental Impact Statement

PLAN AND PROFILE

Plate T9 - Alternative 2a (Upper Level) Sta. 951+00 to Sta. 985+00

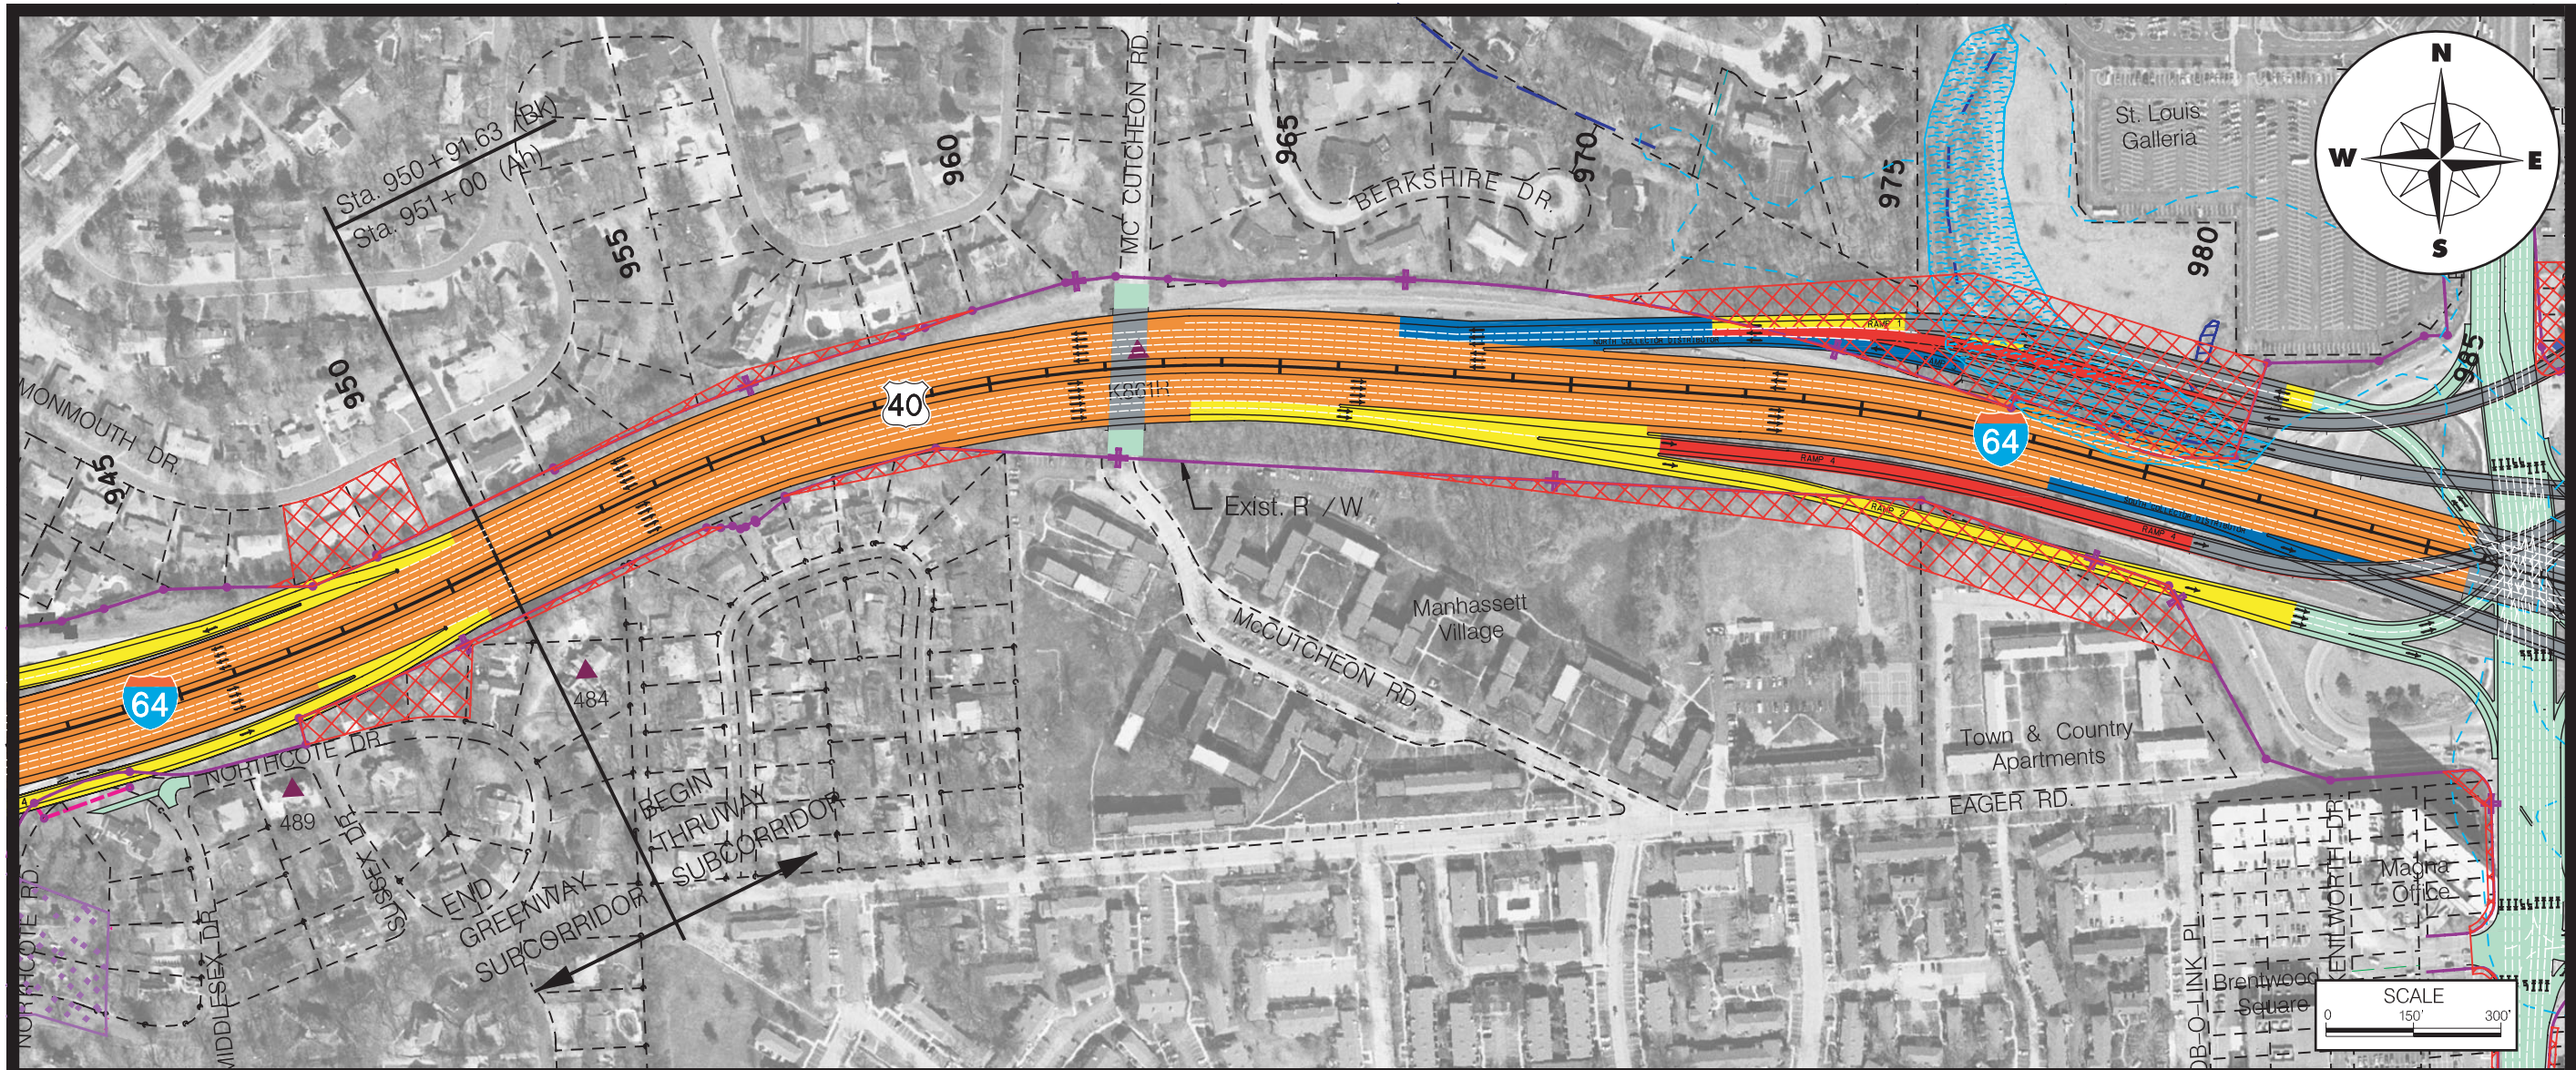

Thruway Subcorridor

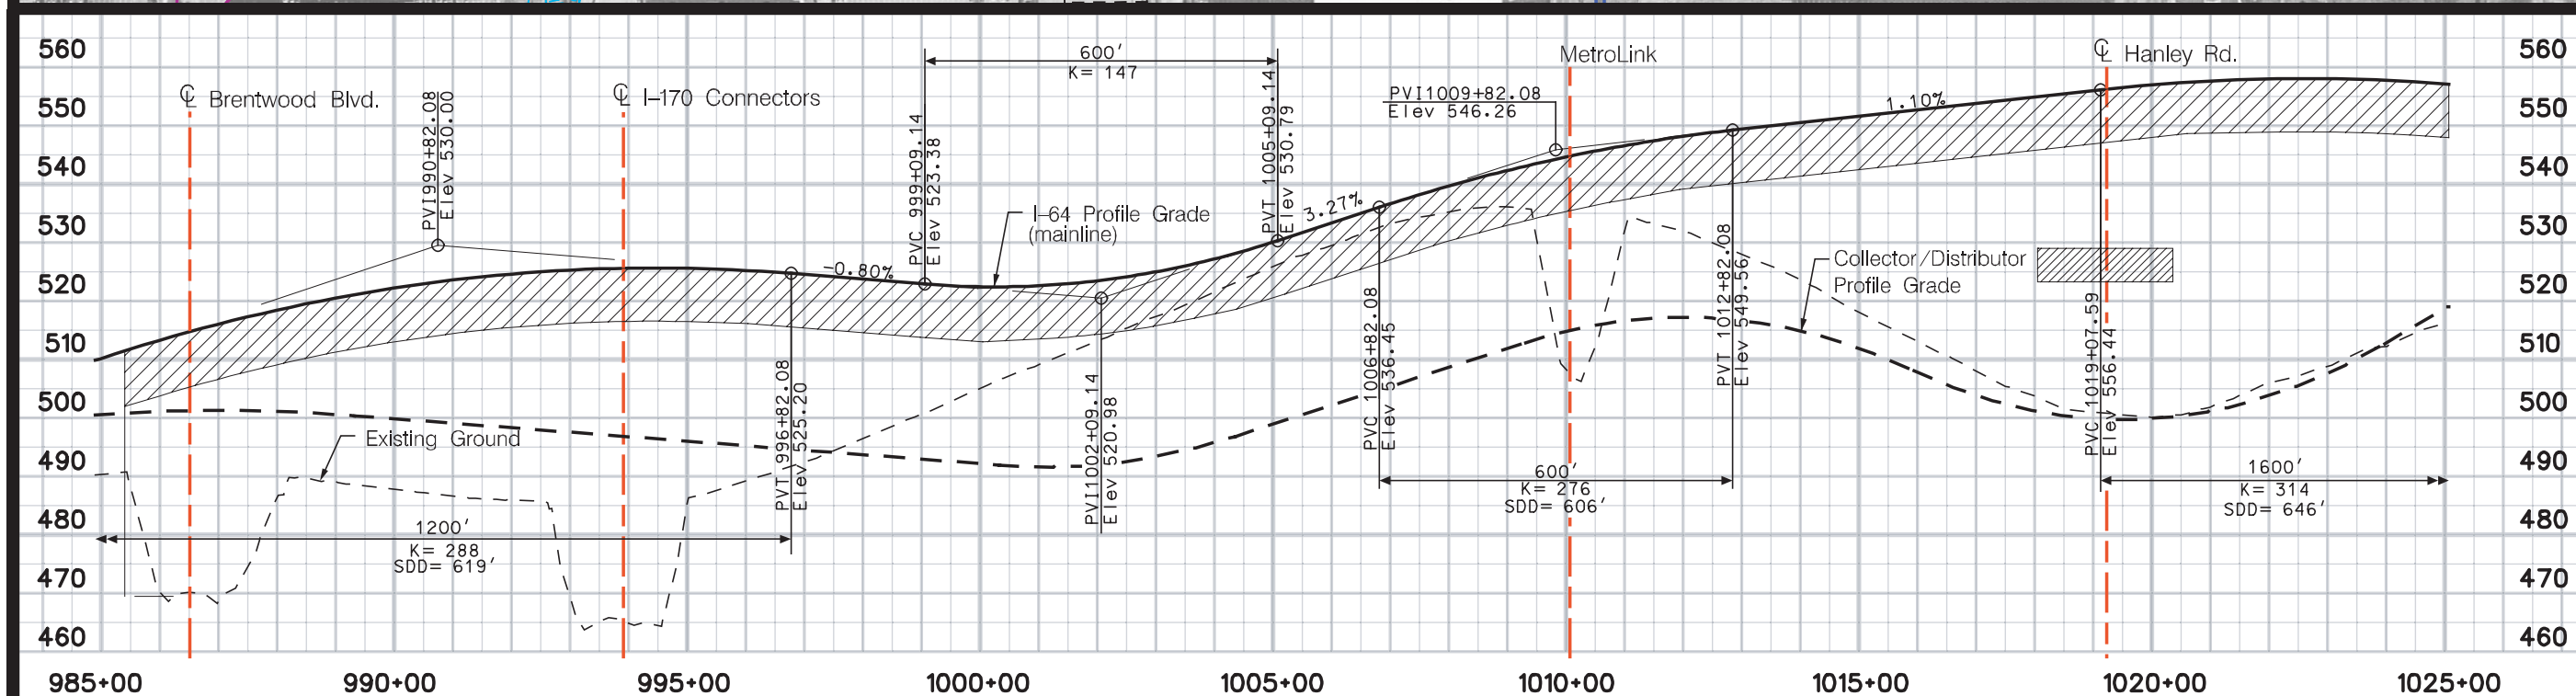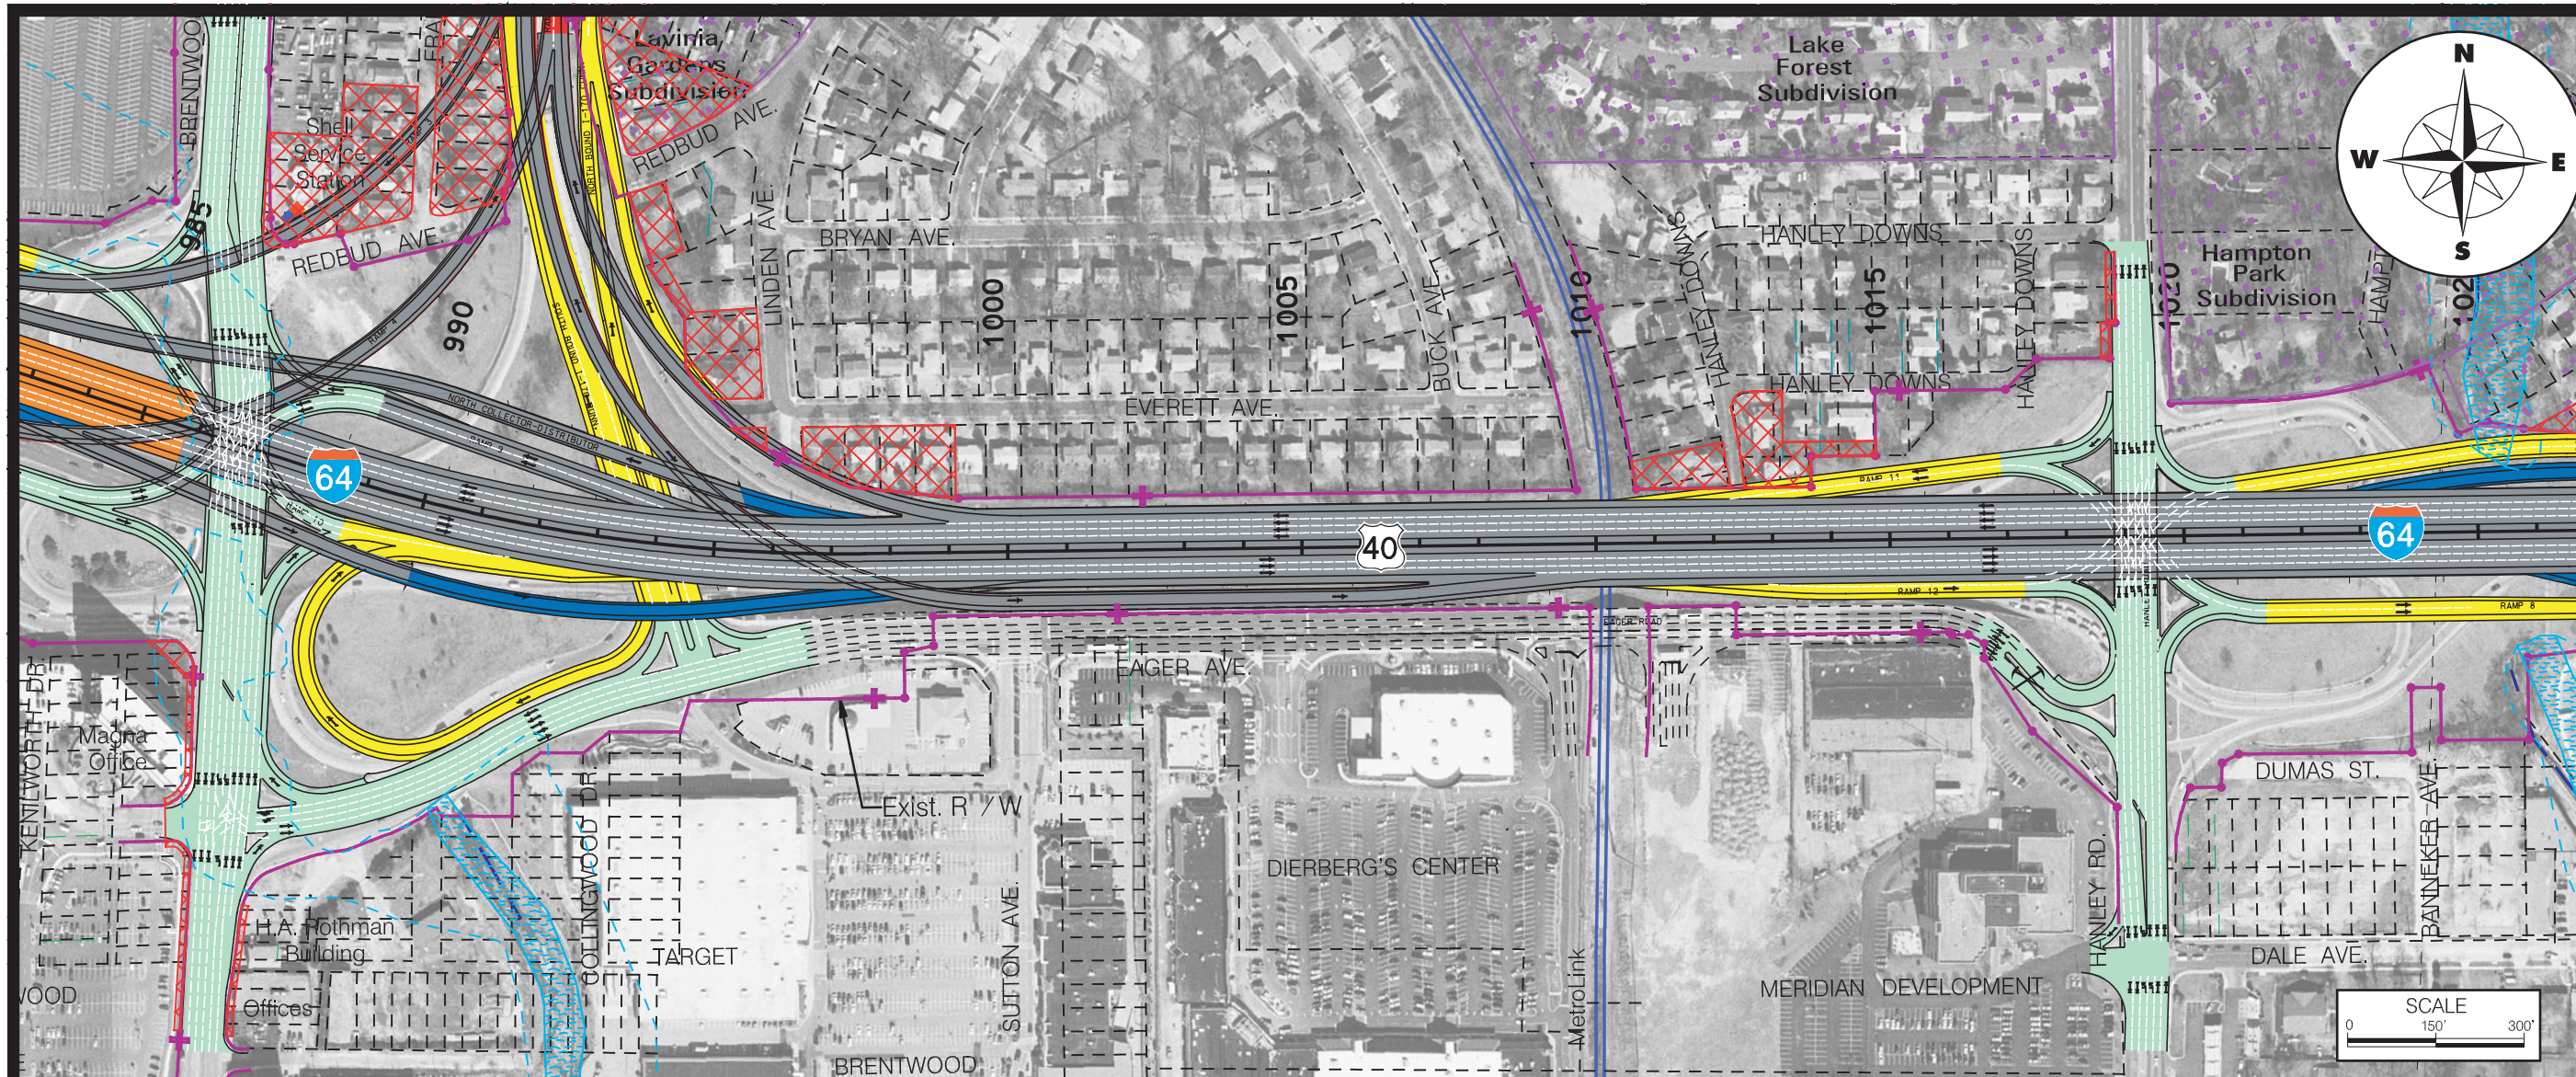





I-64 Environmental Impact Statement

PLAN AND PROFILE

Plate T10 - Alternative 2a (Upper Level) Sta. 985+00 to Sta. 1025+00

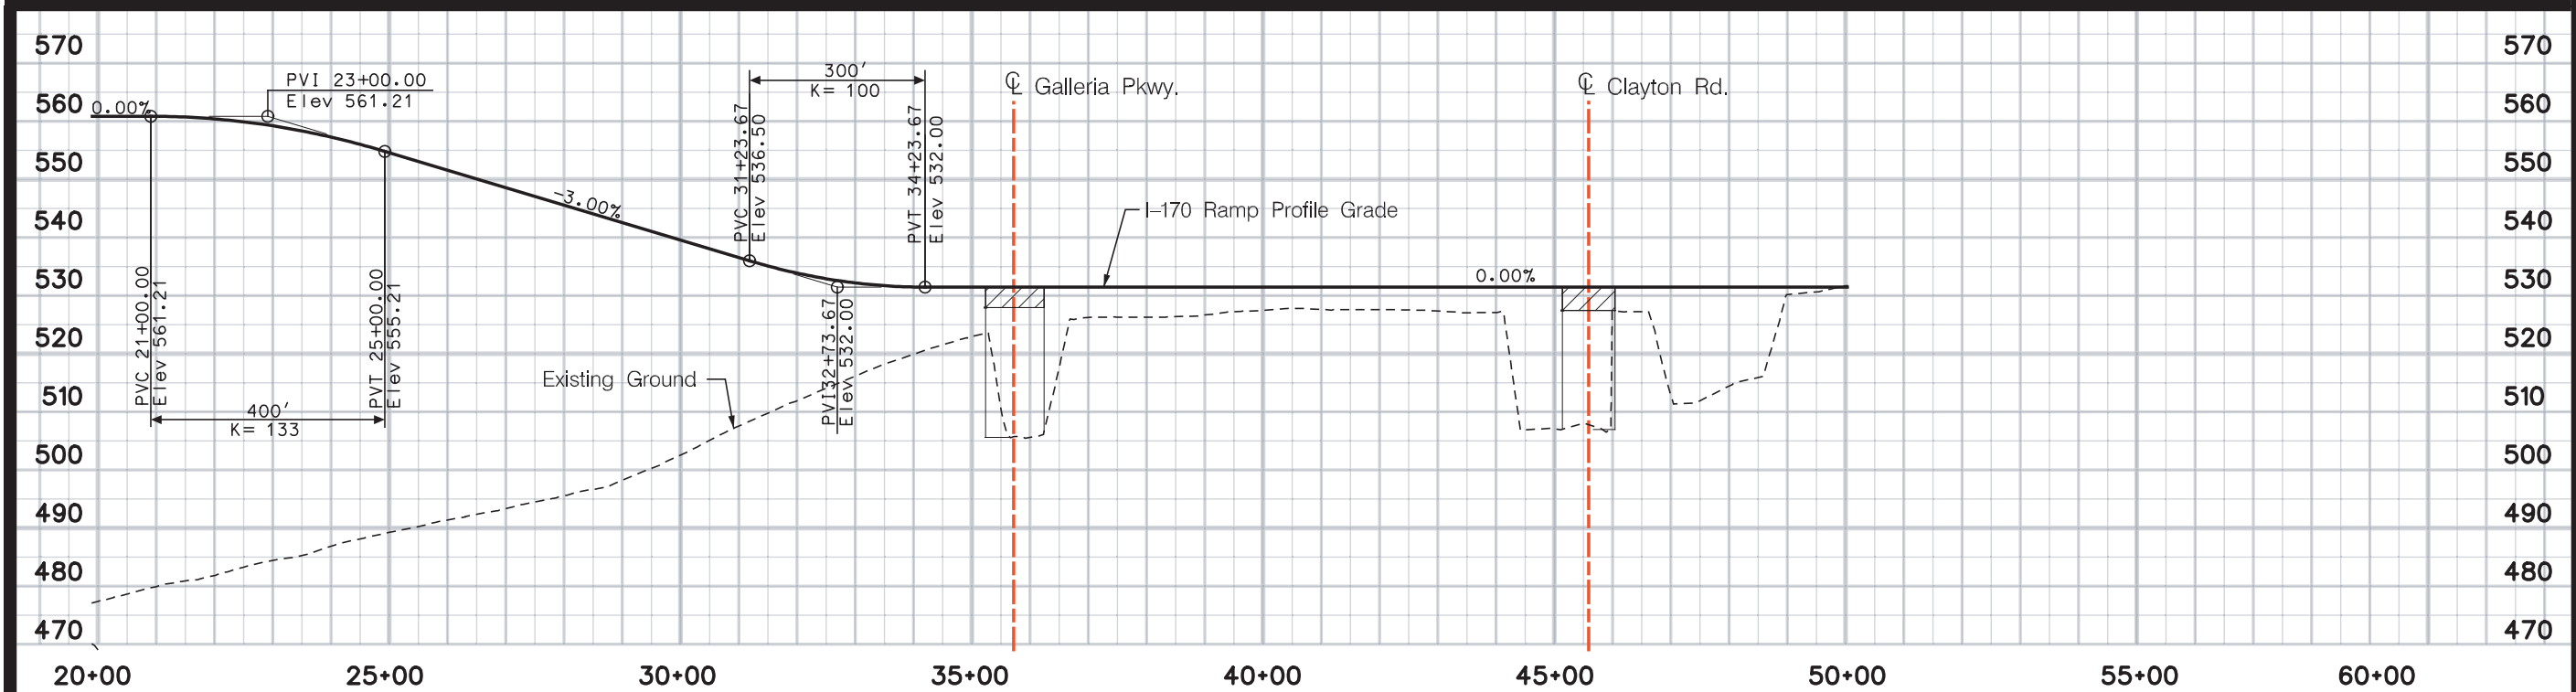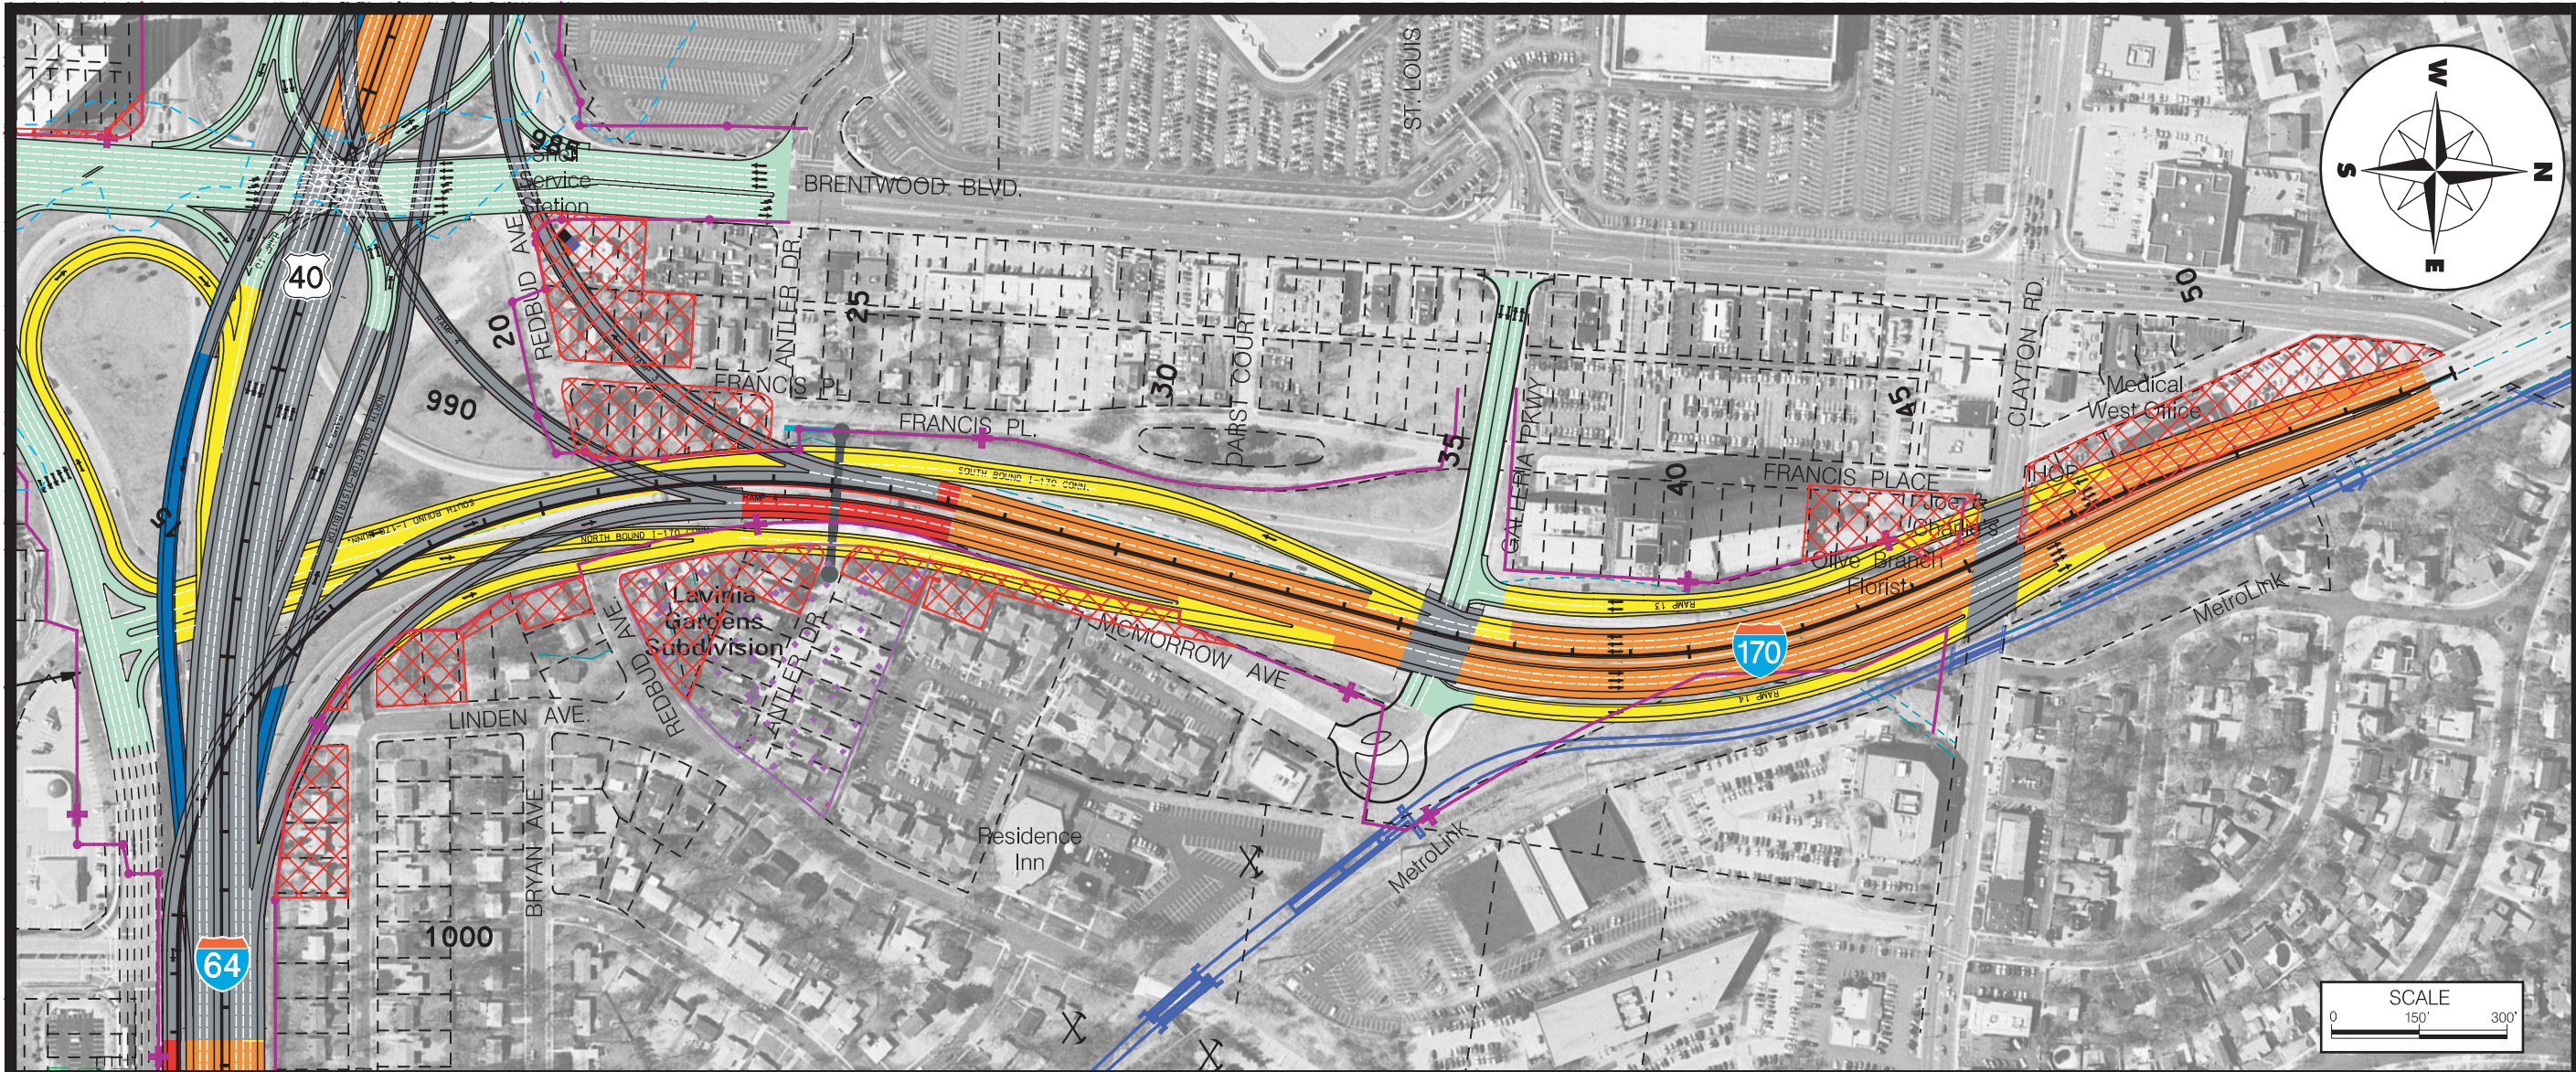

Thruway Subcorridor





I-64 Environmental Impact Statement

PLAN AND PROFILE

Plate T11 - Alternative 2a (Upper Level) - I-170



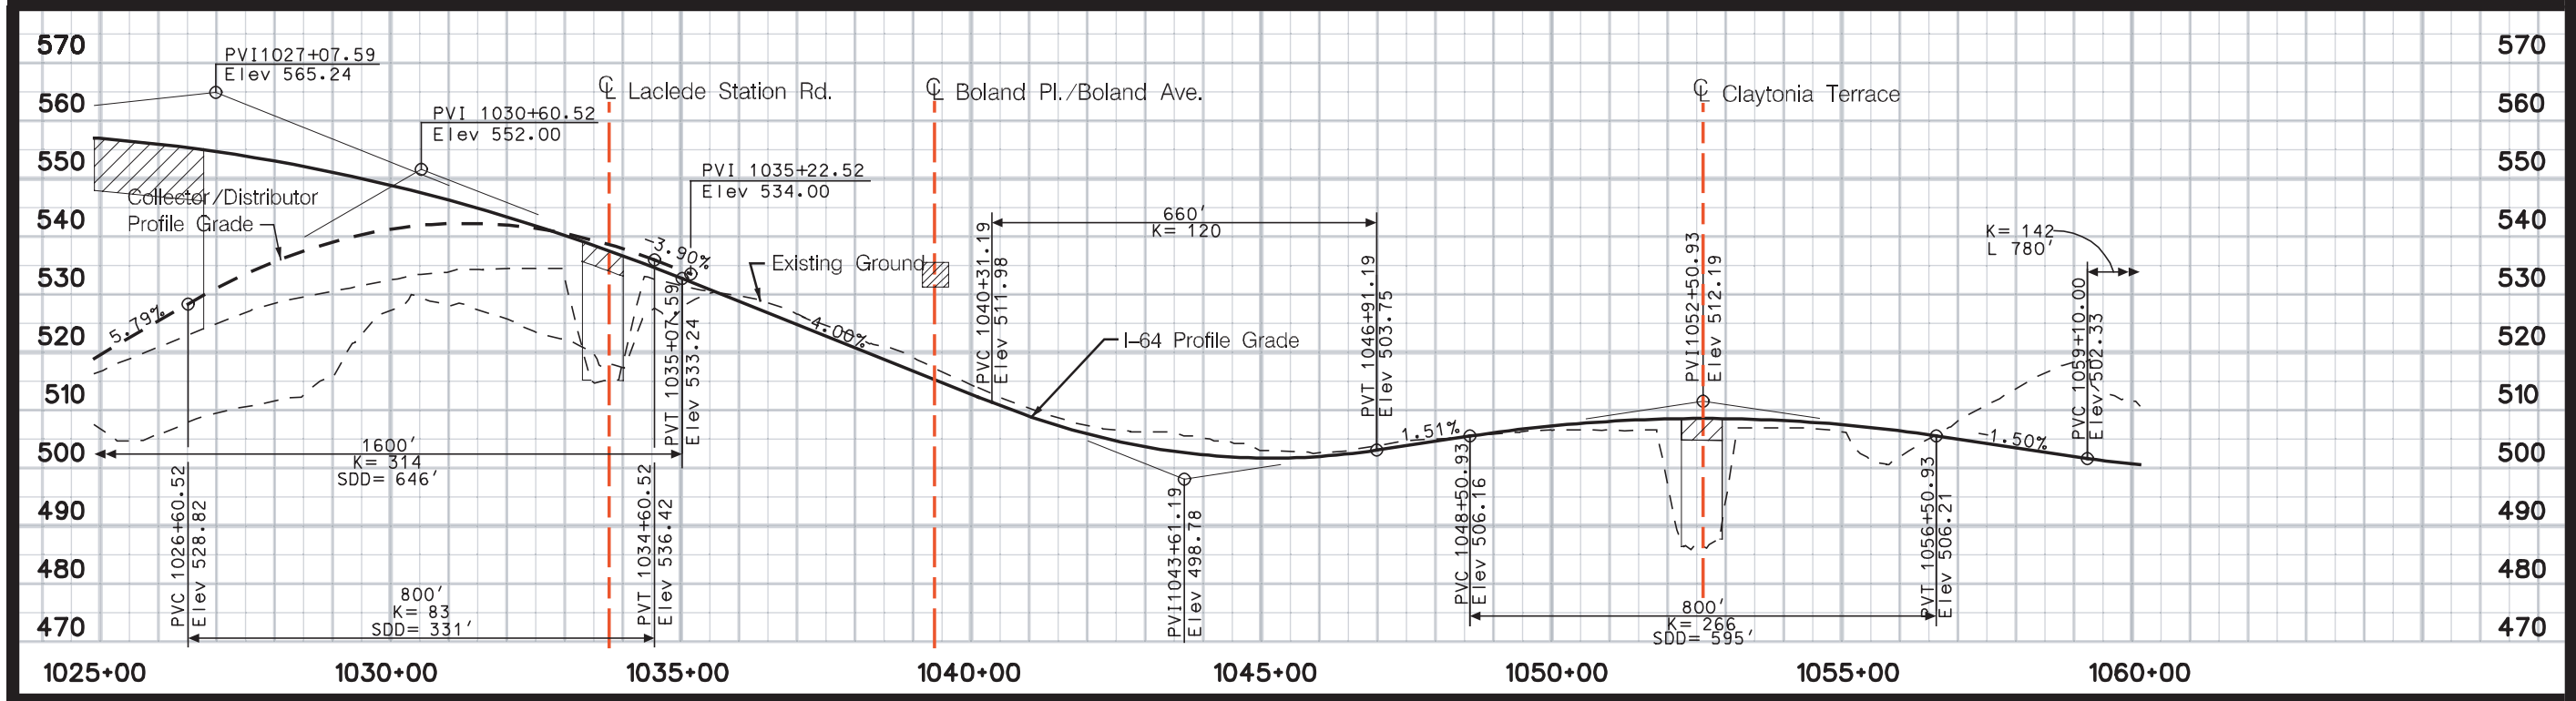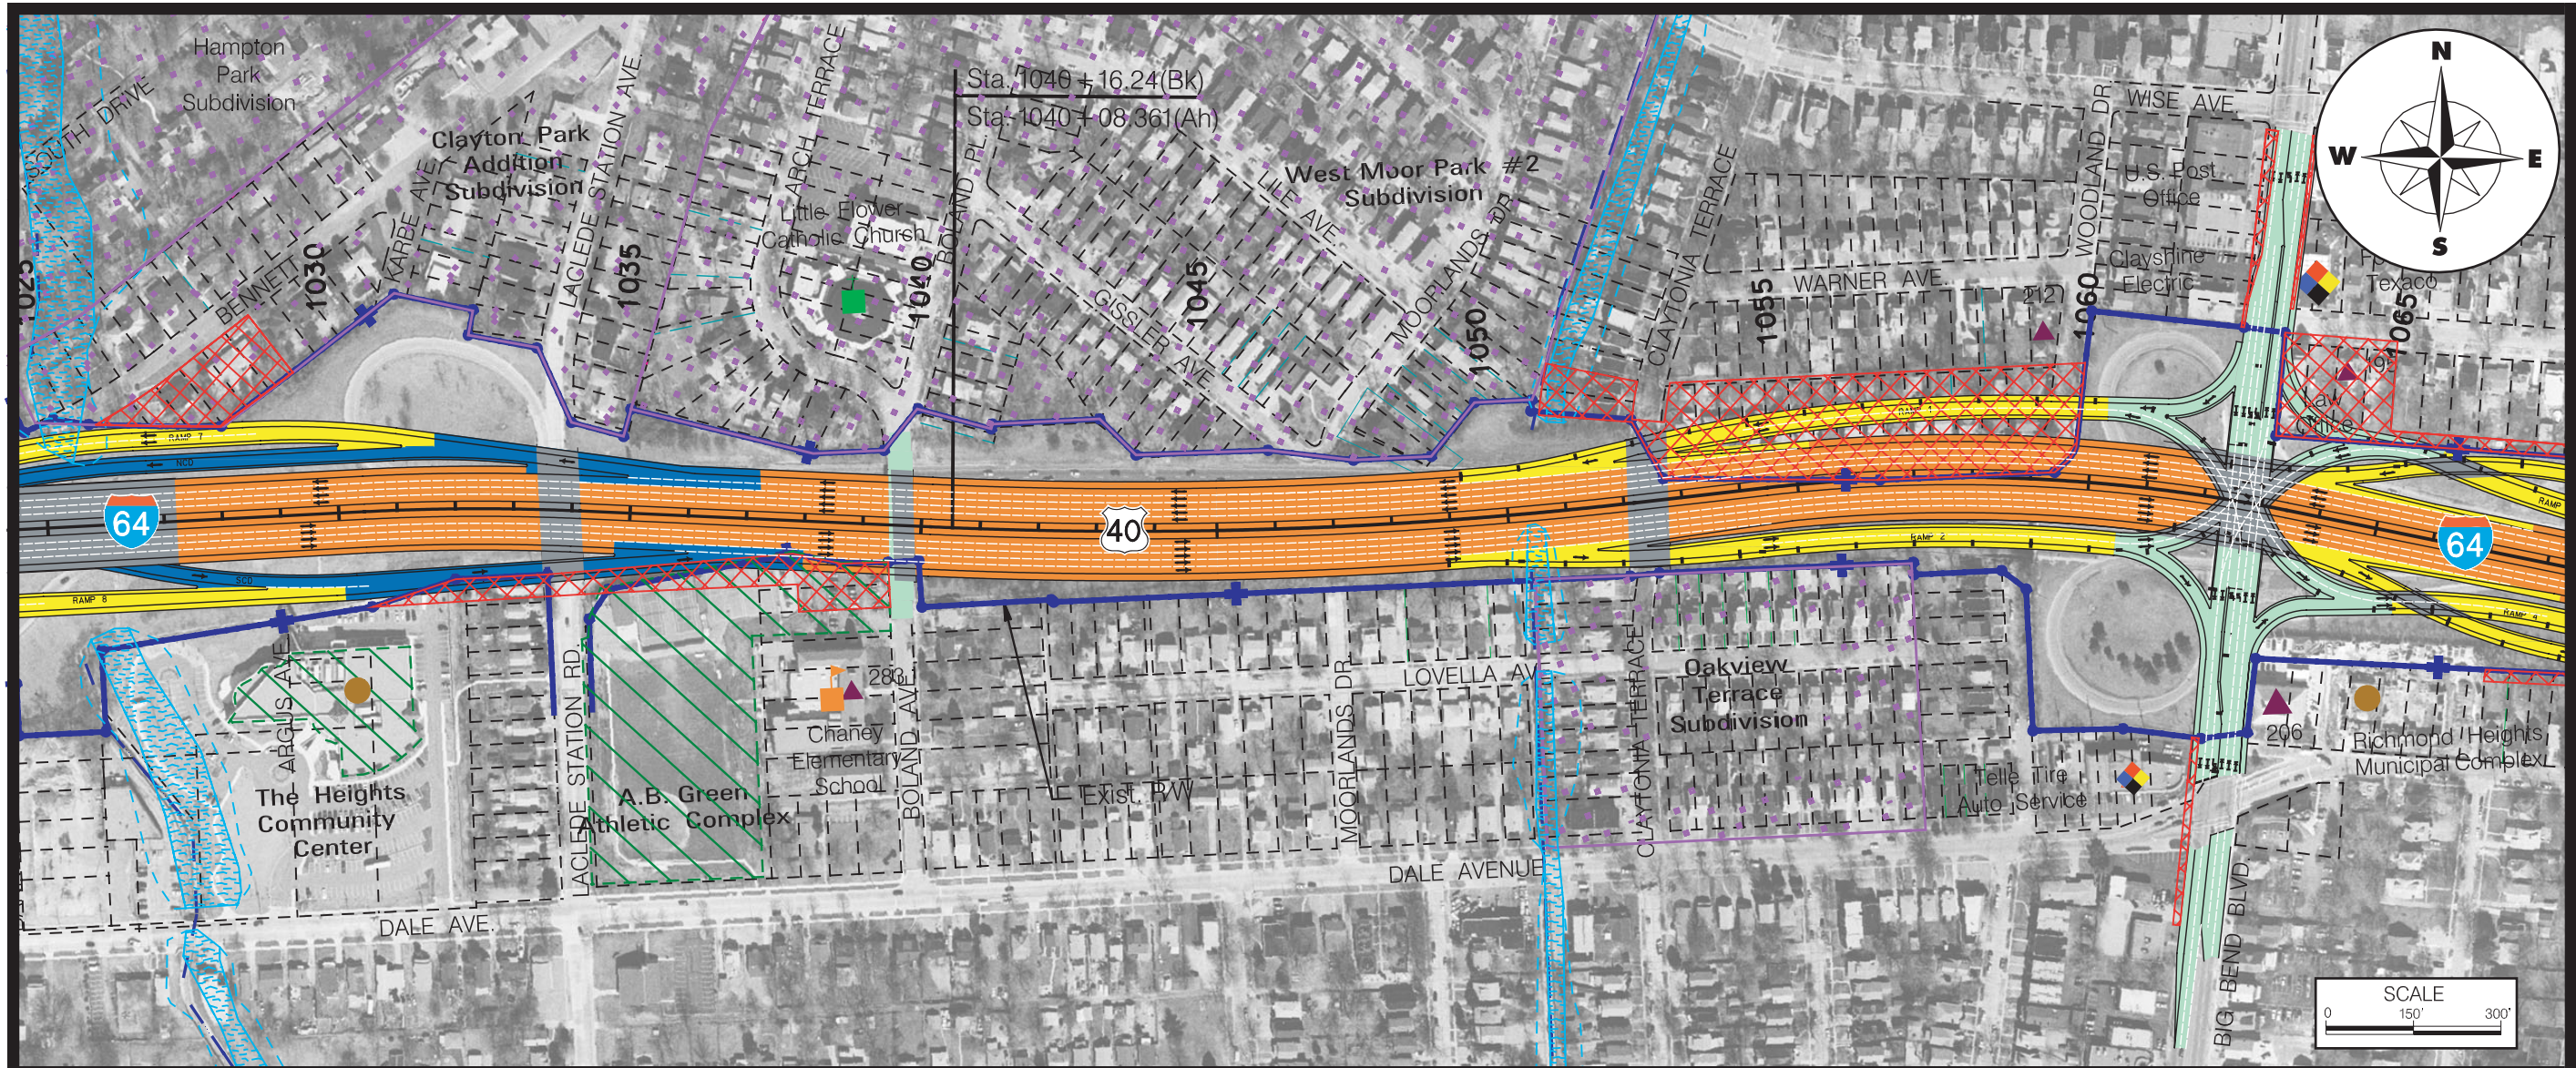



I-64 Environmental Impact Statement

PLAN AND PROFILE

Plate T12 - Alternative 2a (Upper Level) Sta. 1025+00 to Sta. 1060+00



Thruway Subcorridor

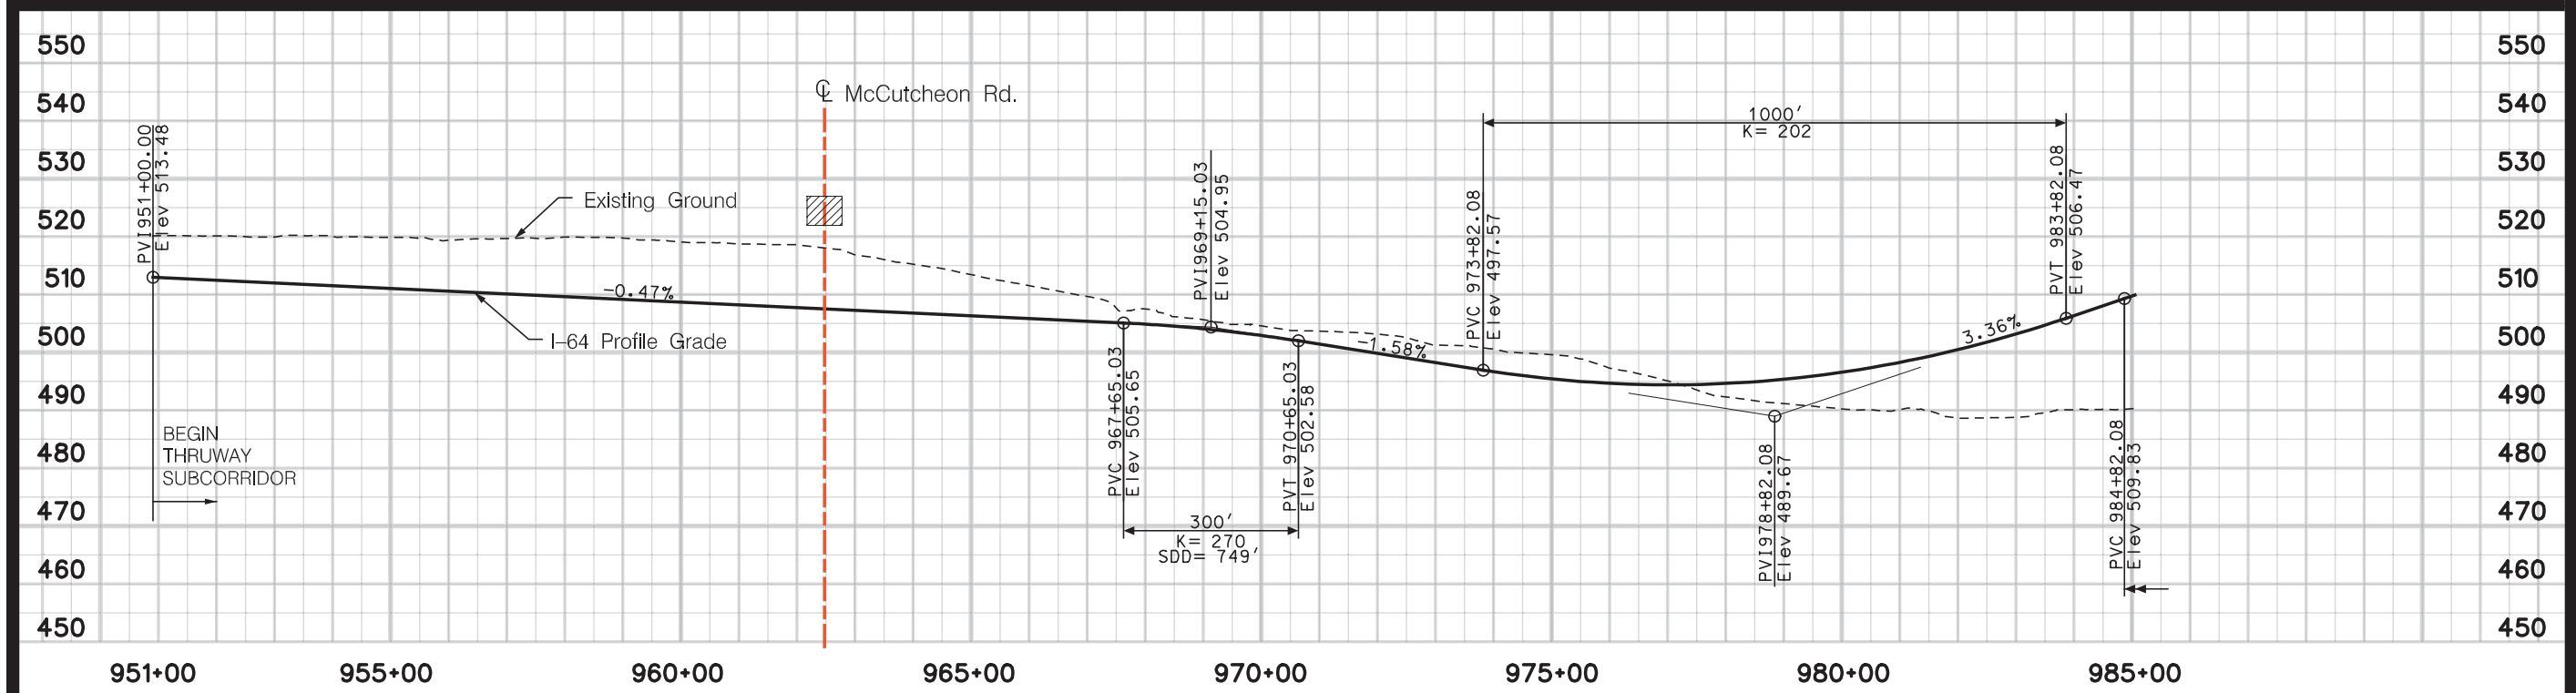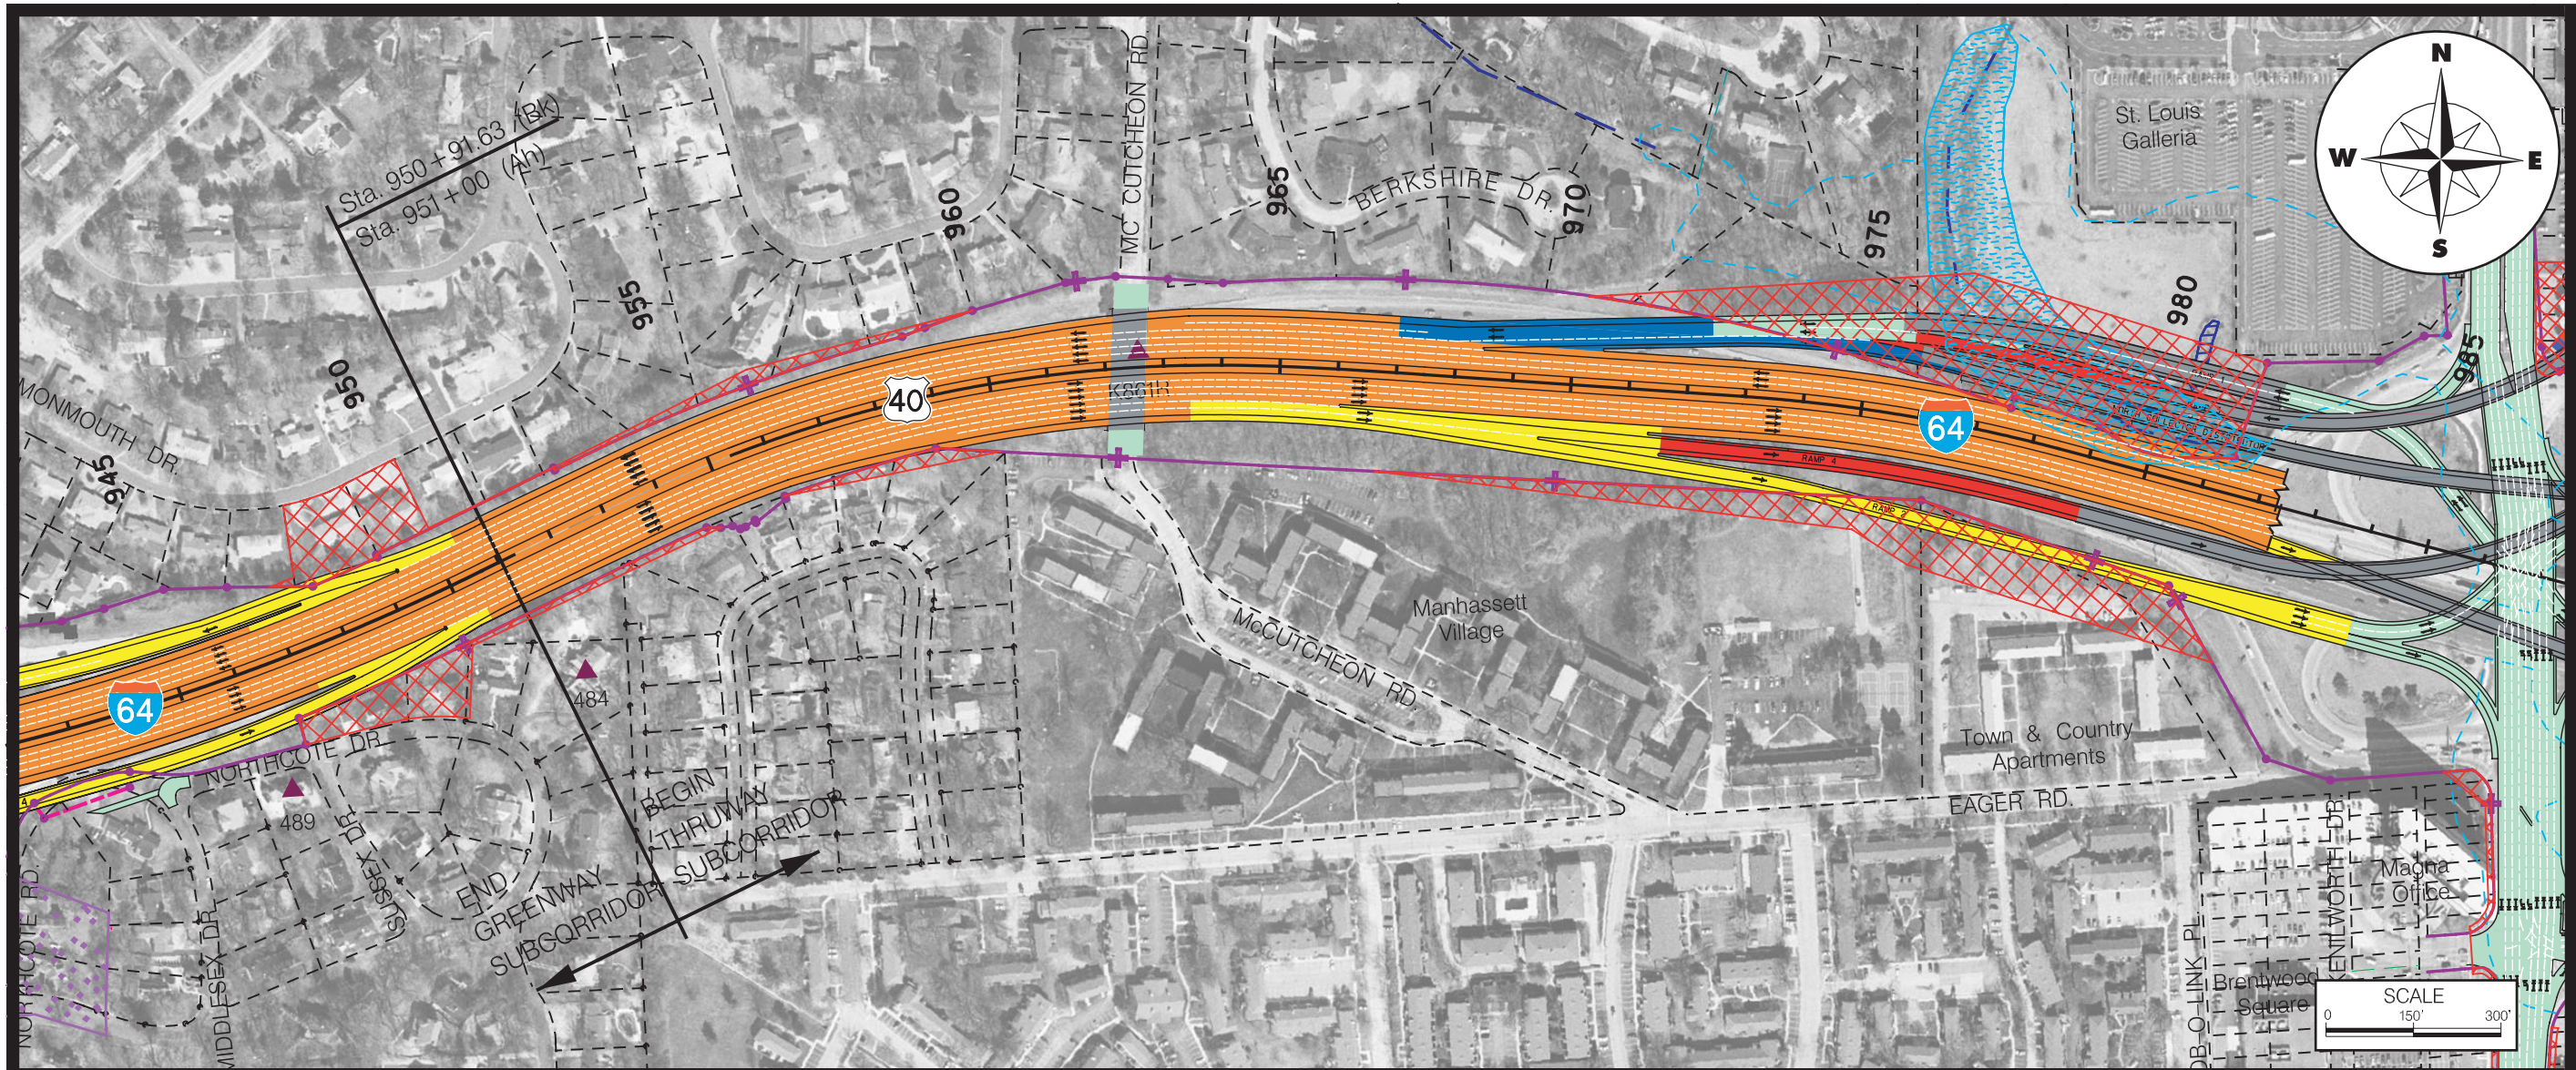



I-64 Environmental Impact Statement

PLAN AND PROFILE

Plate T13 - Alternative 2a (Lower Level) Sta. 951+00 to Sta. 985+00





Thruway Subcorridor

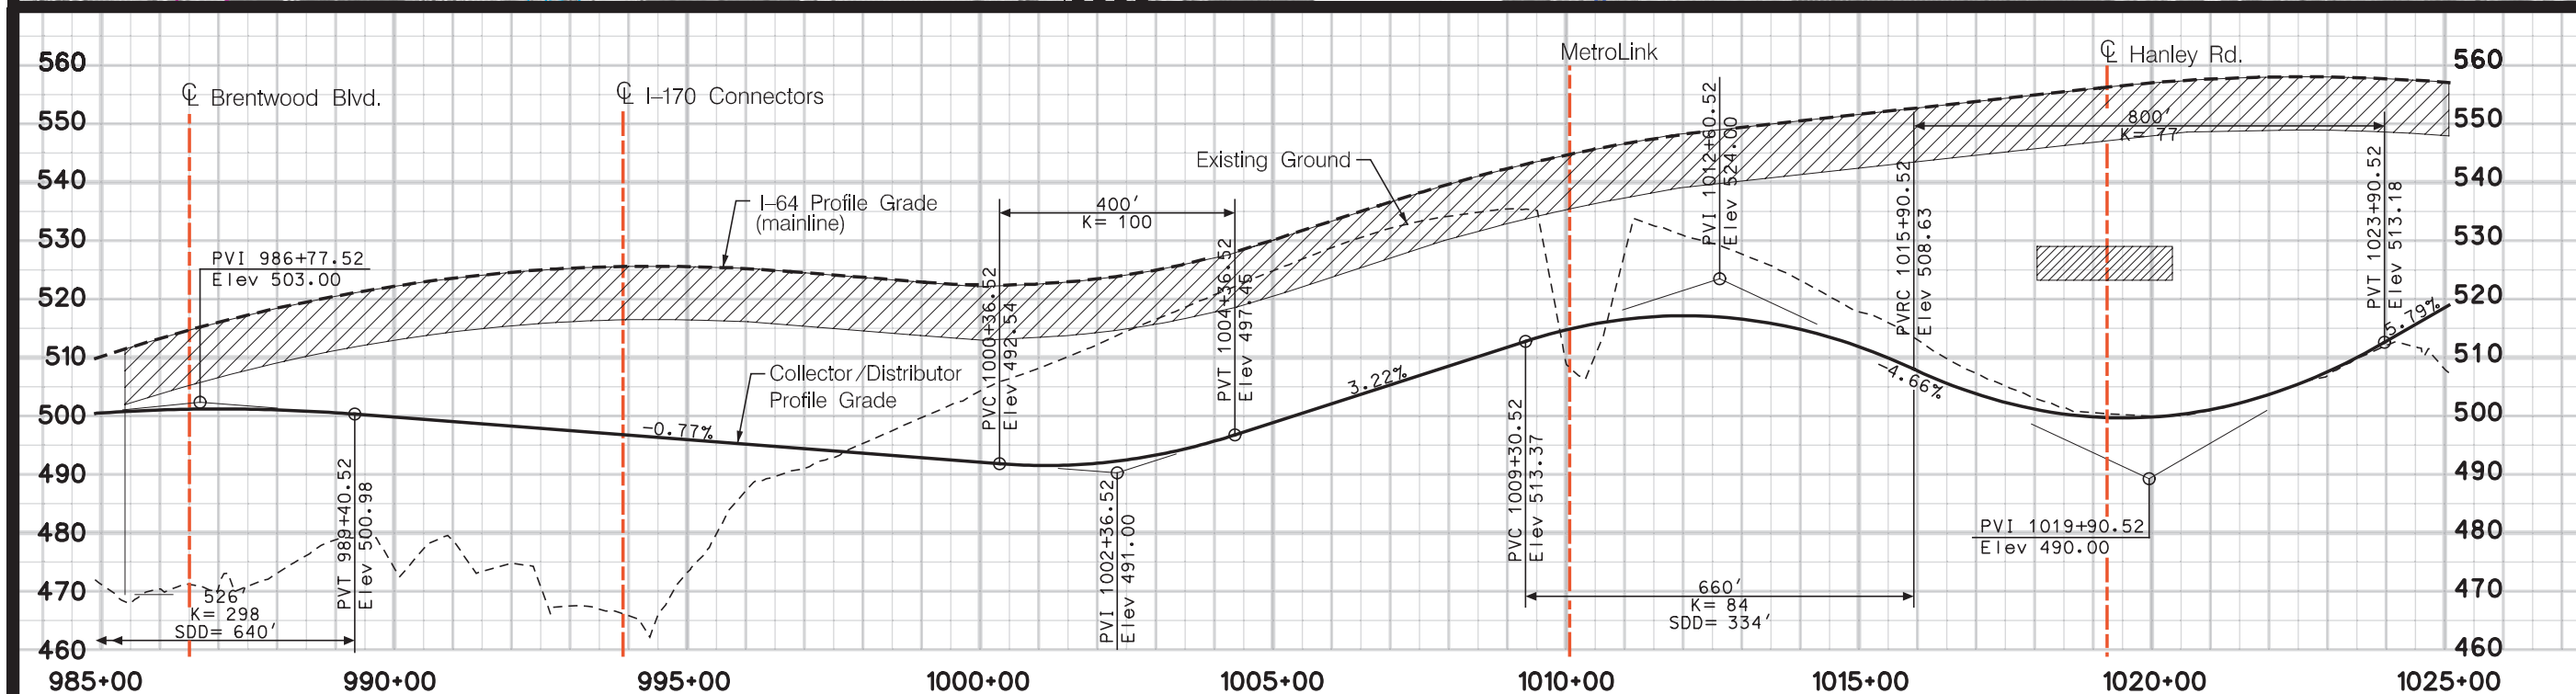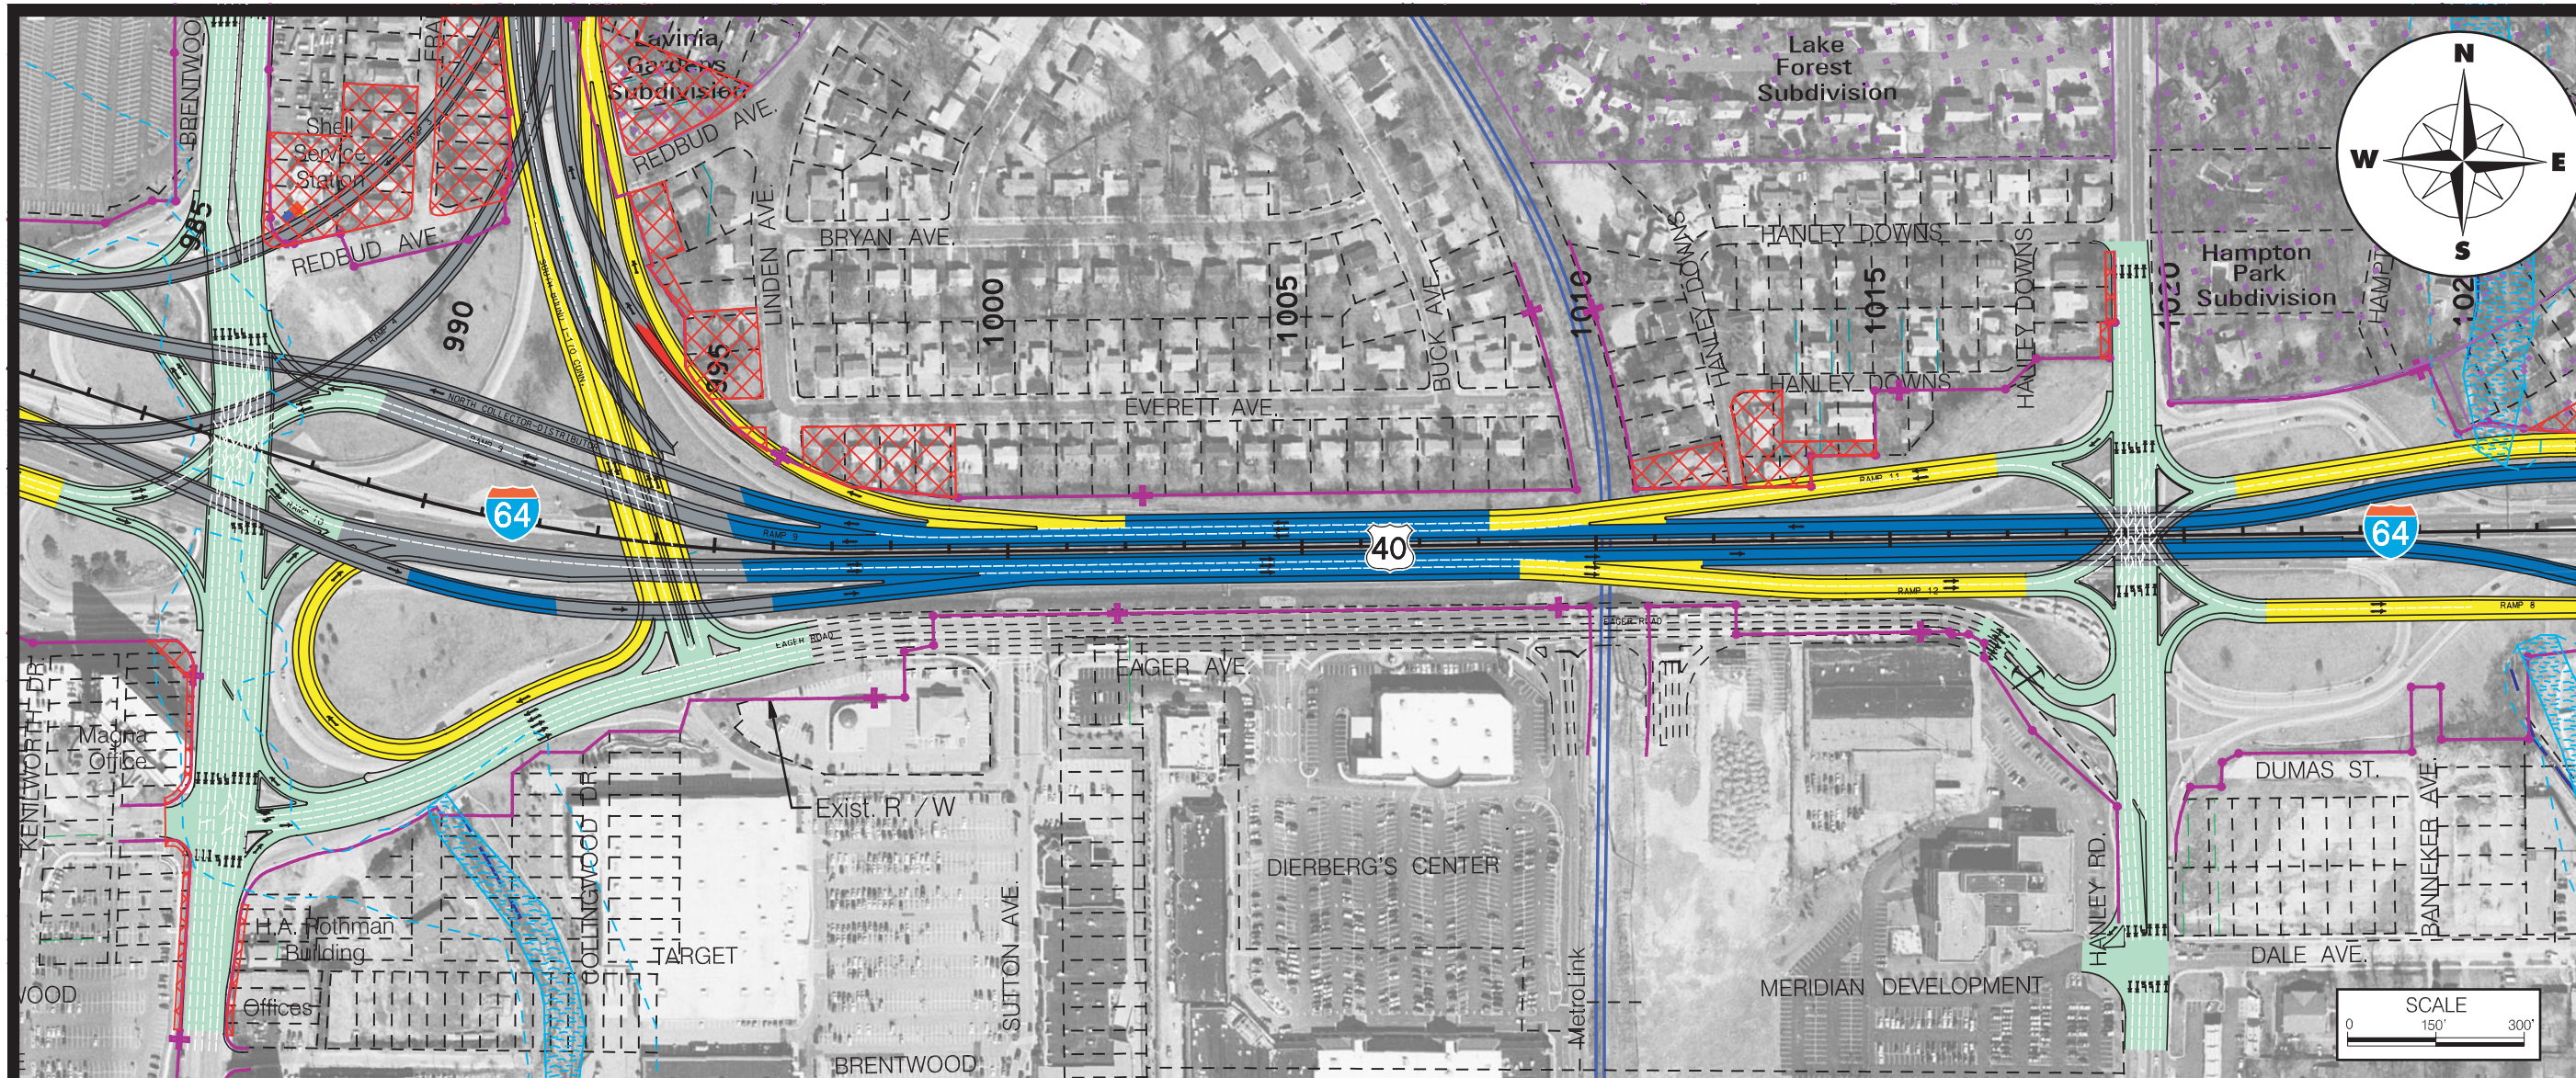

I-64 Environmental Impact Statement

PLAN AND PROFILE

Plate T14 - Alternative 2a (Lower Level) Sta. 985+00 to Sta. 1025+00

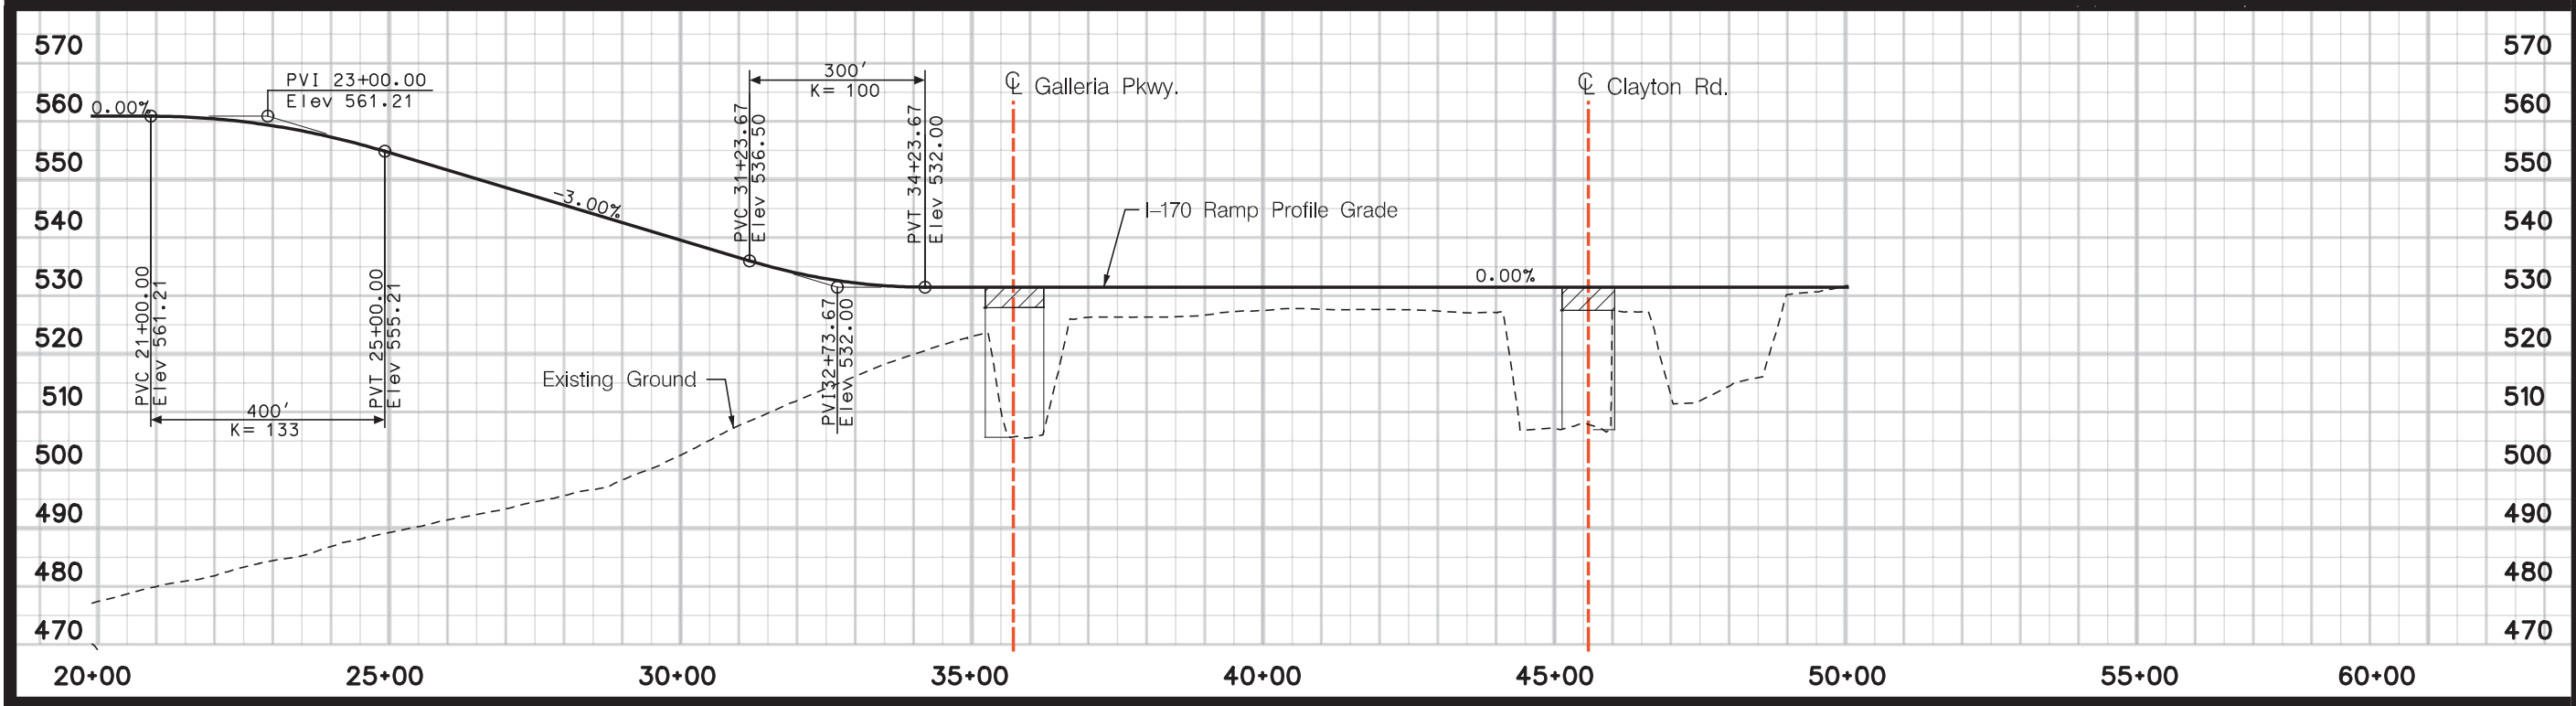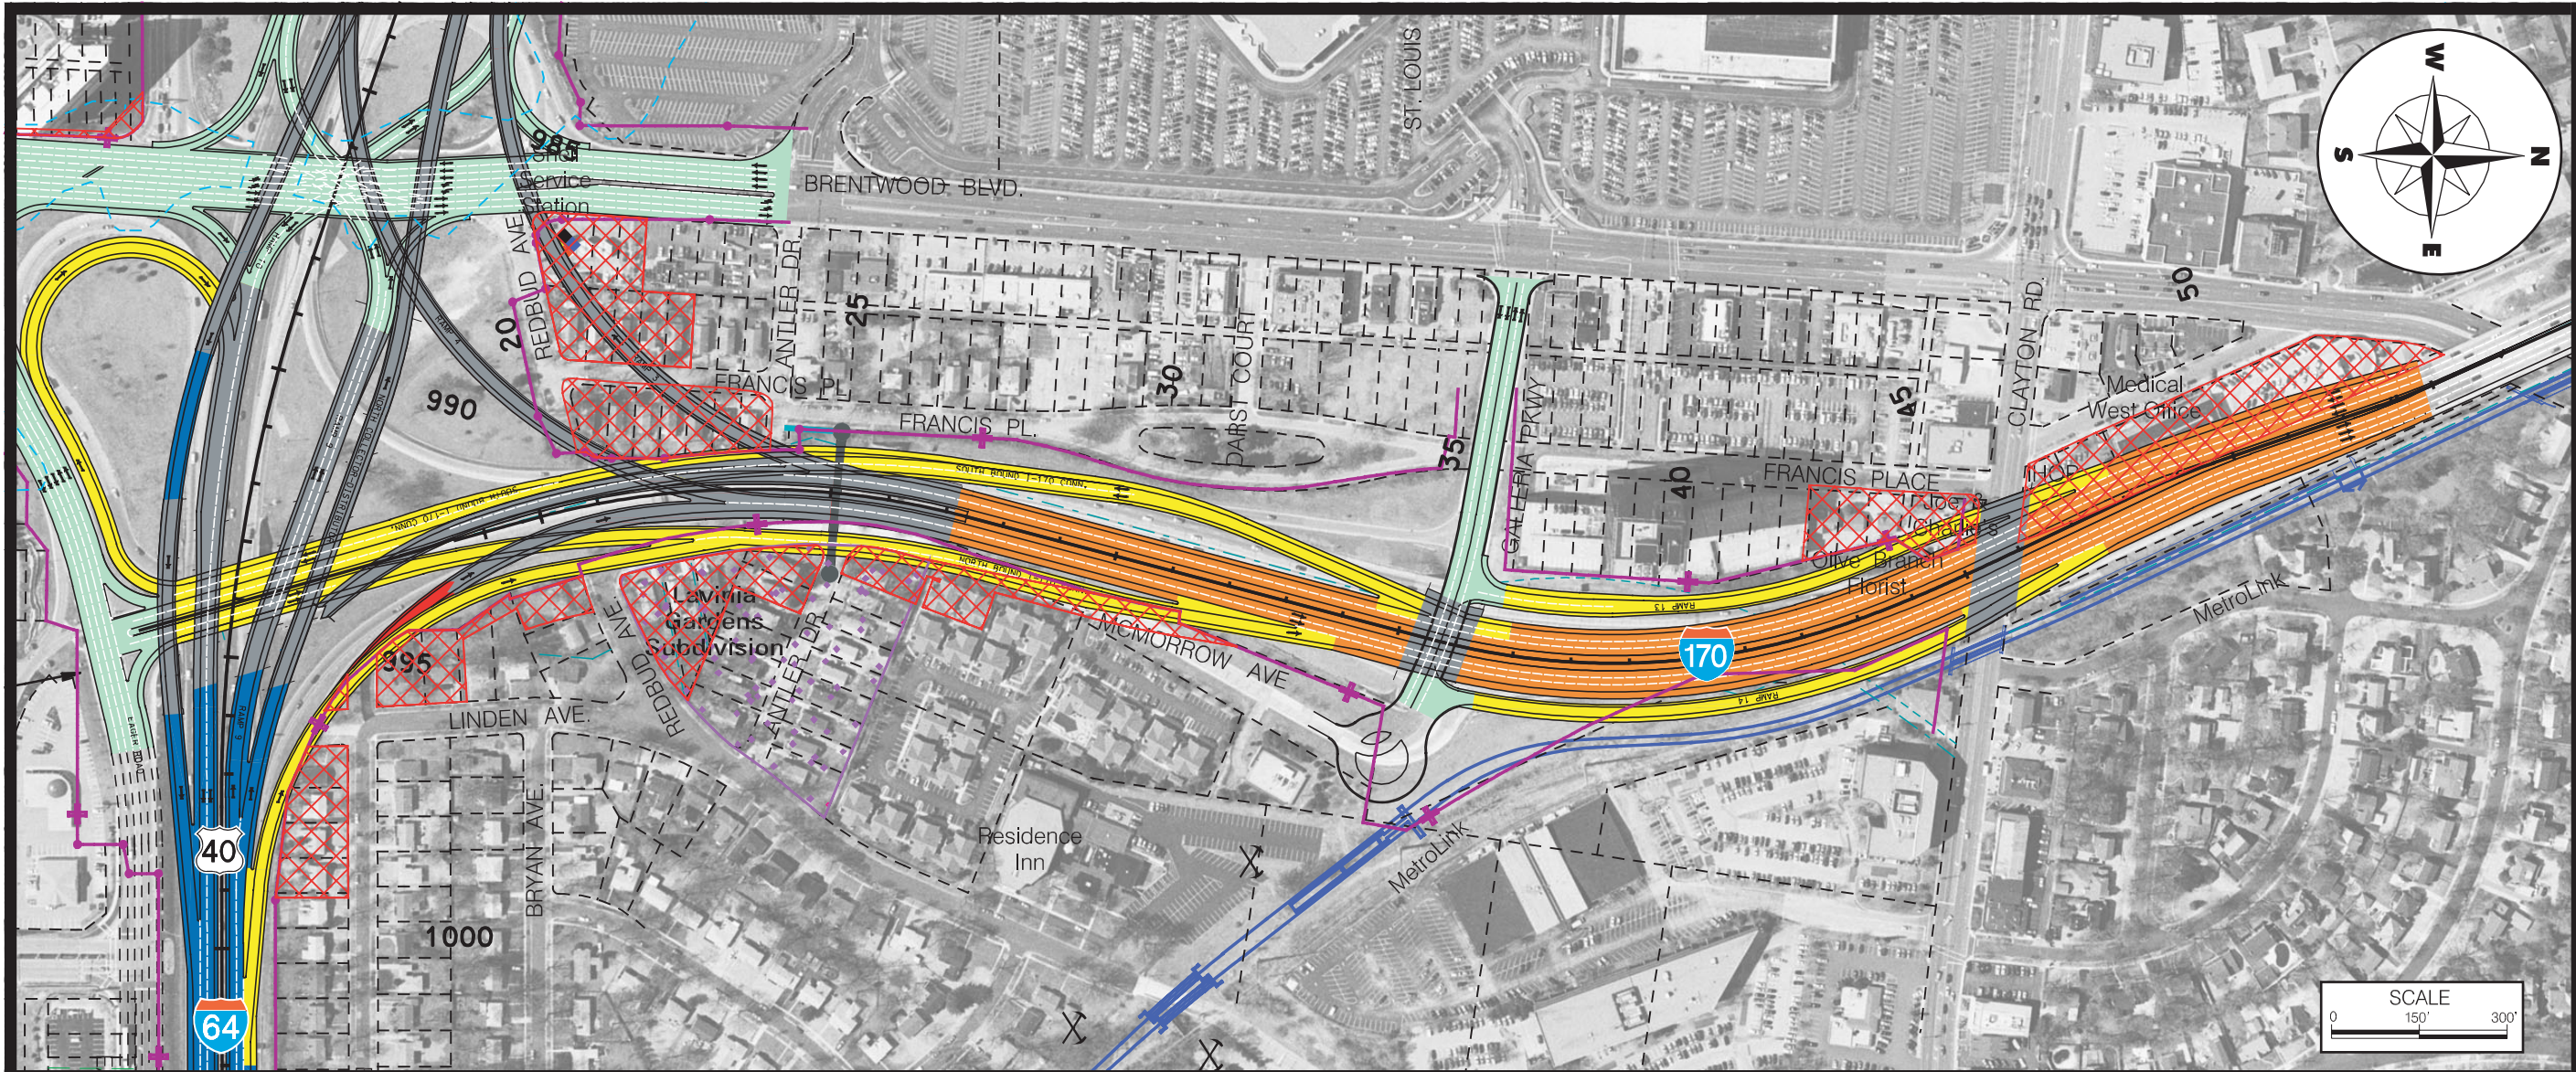



I-64 Environmental Impact Statement

PLAN AND PROFILE

Plate T15 - Alternative 2a (Lower Level) - I-170



Thruway Subcorridor

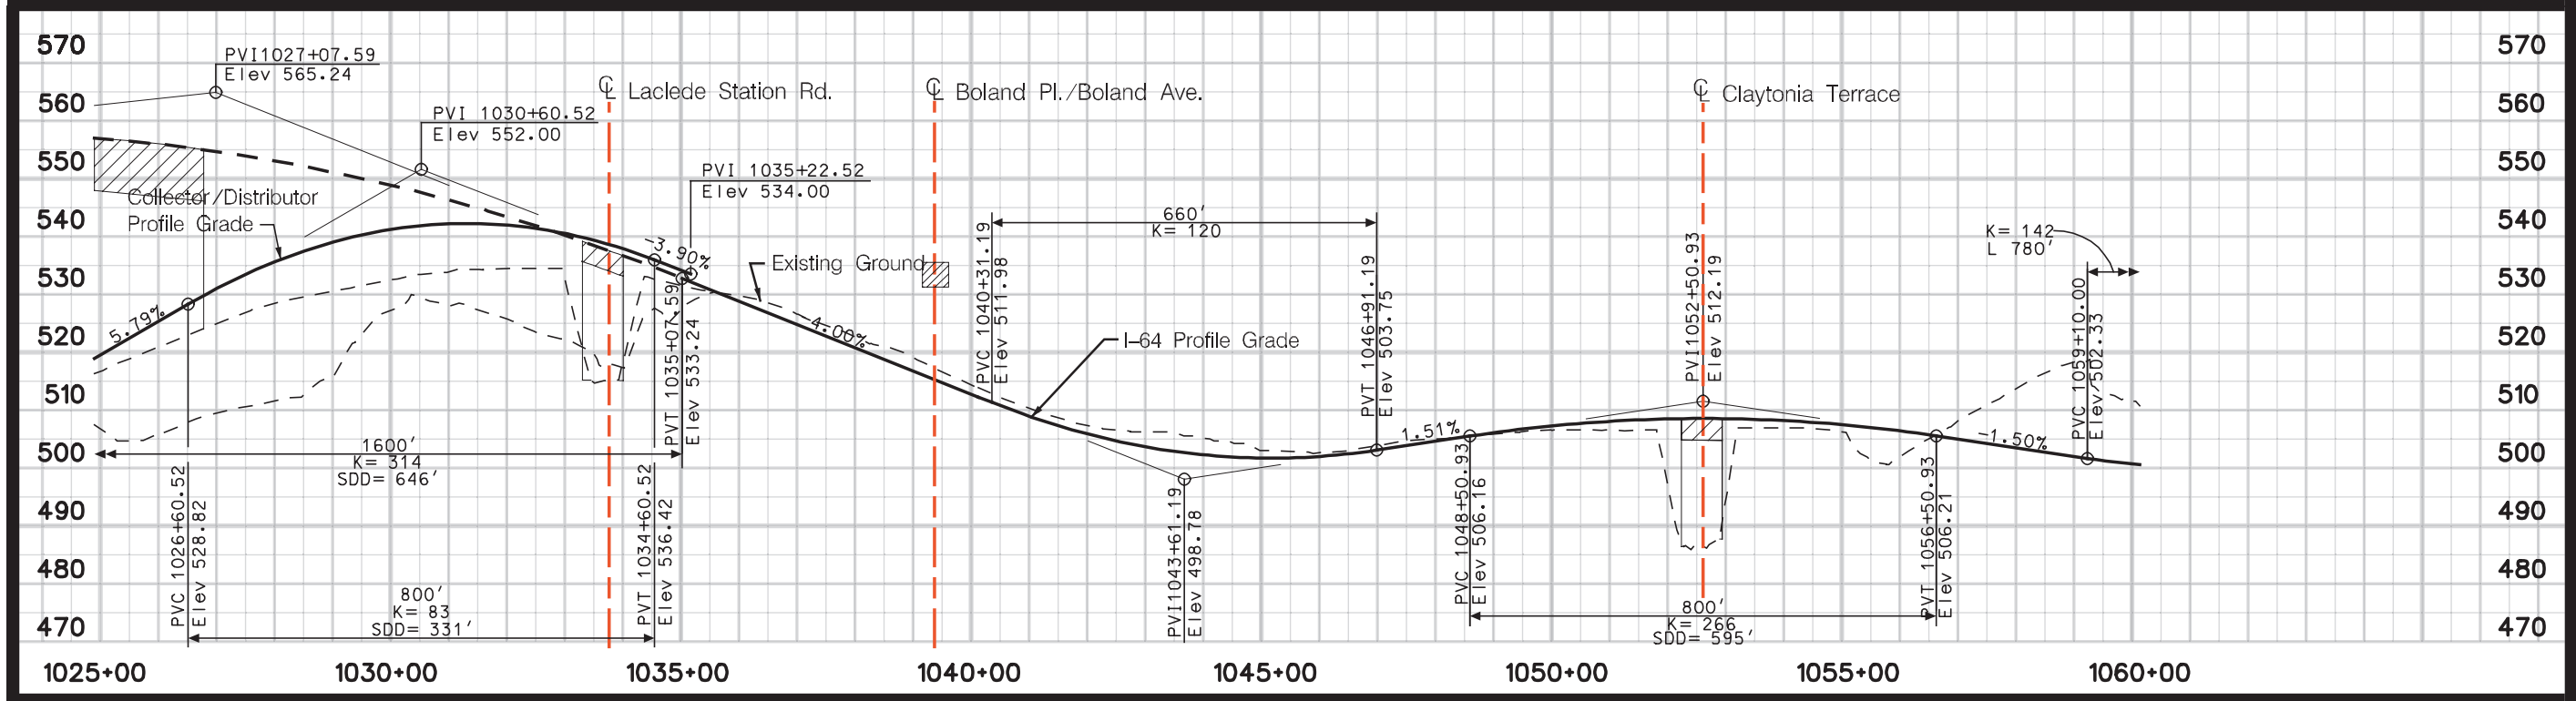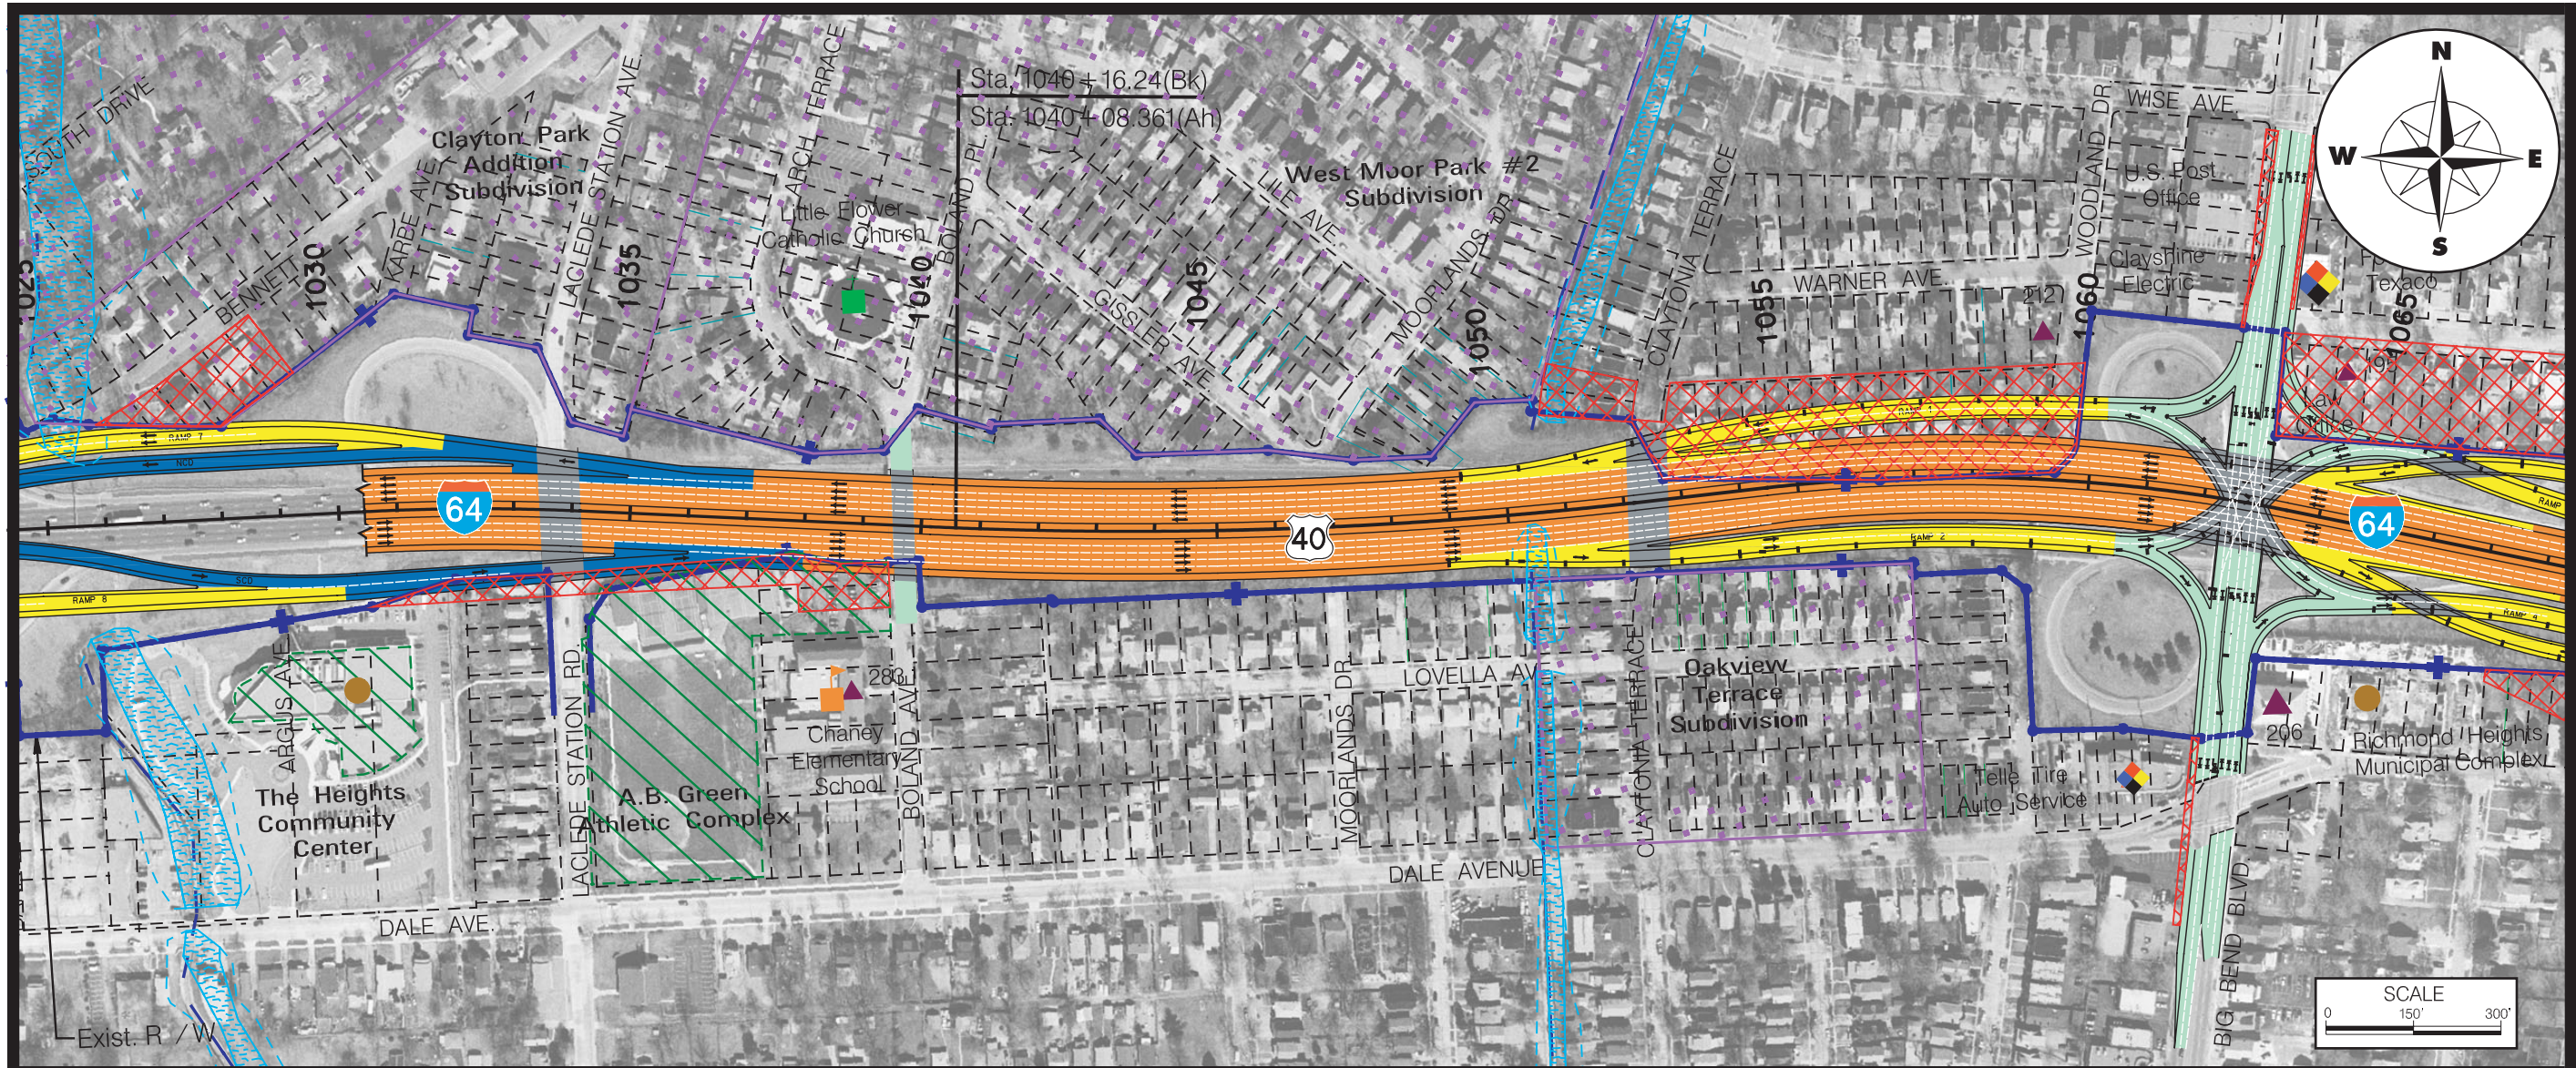

I-64 Environmental Impact Statement

PLAN AND PROFILE

Plate T16 - Alternative 2a (Lower level) Sta. 1025+00 to Sta. 1060+00

