



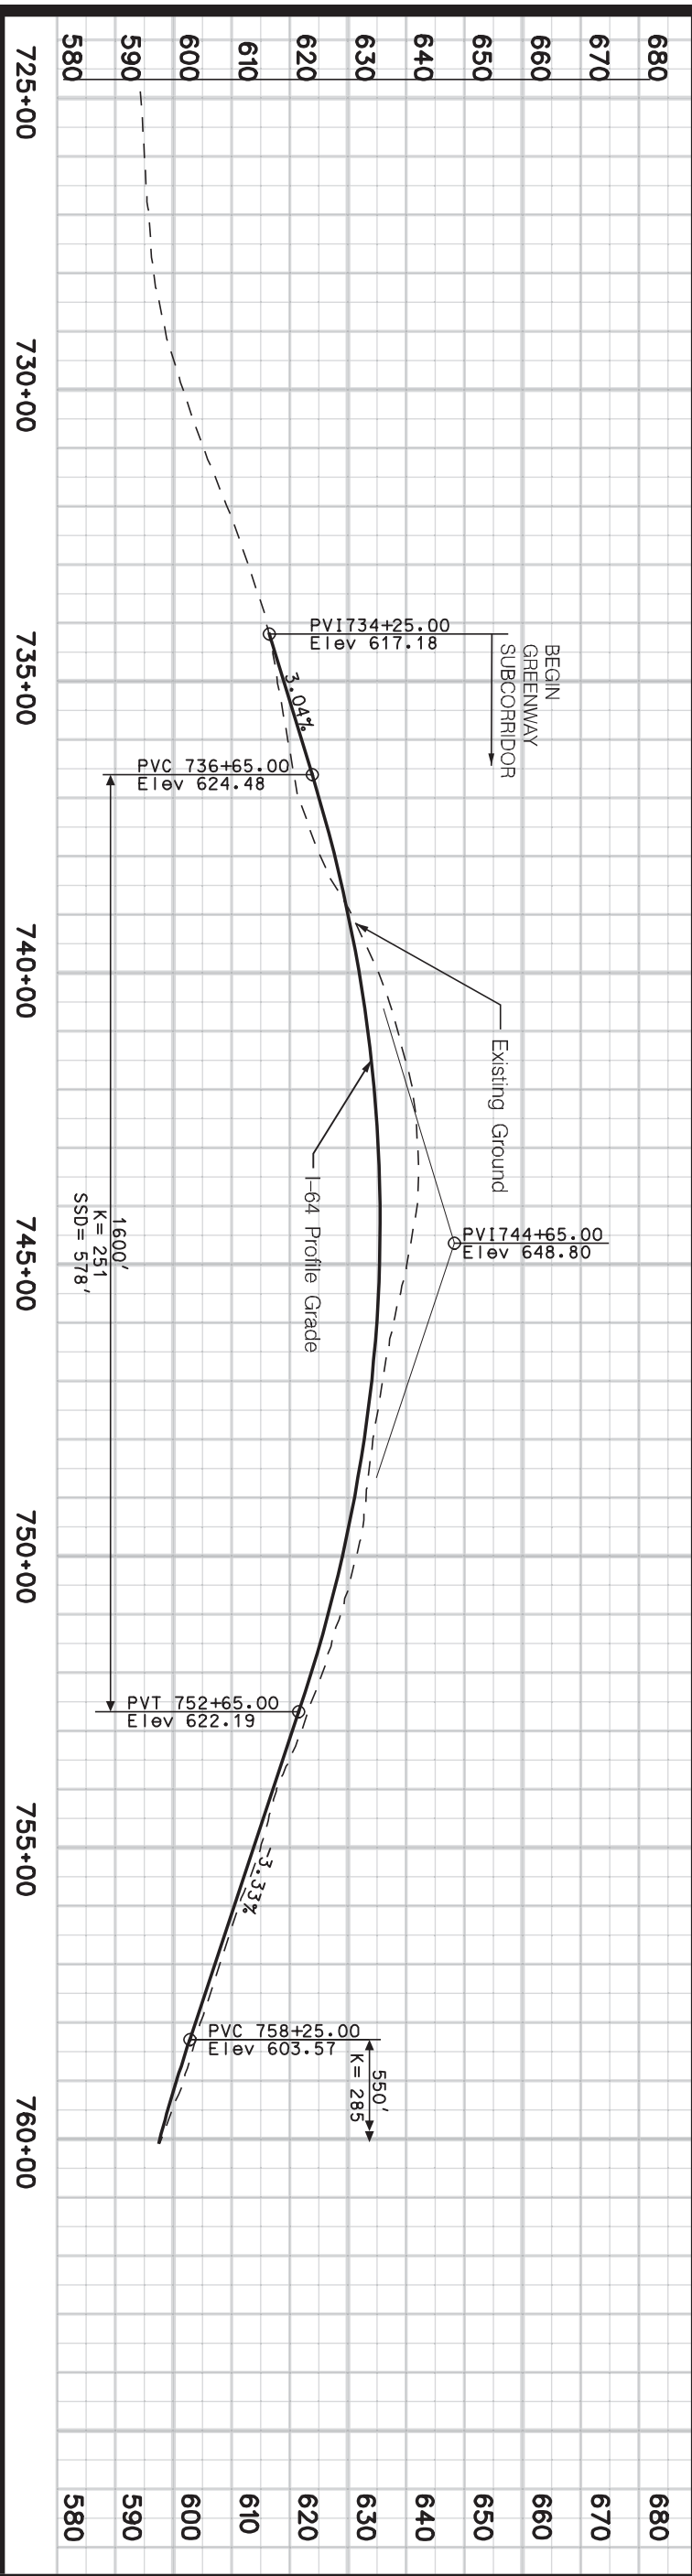



Greenway Subcorridor


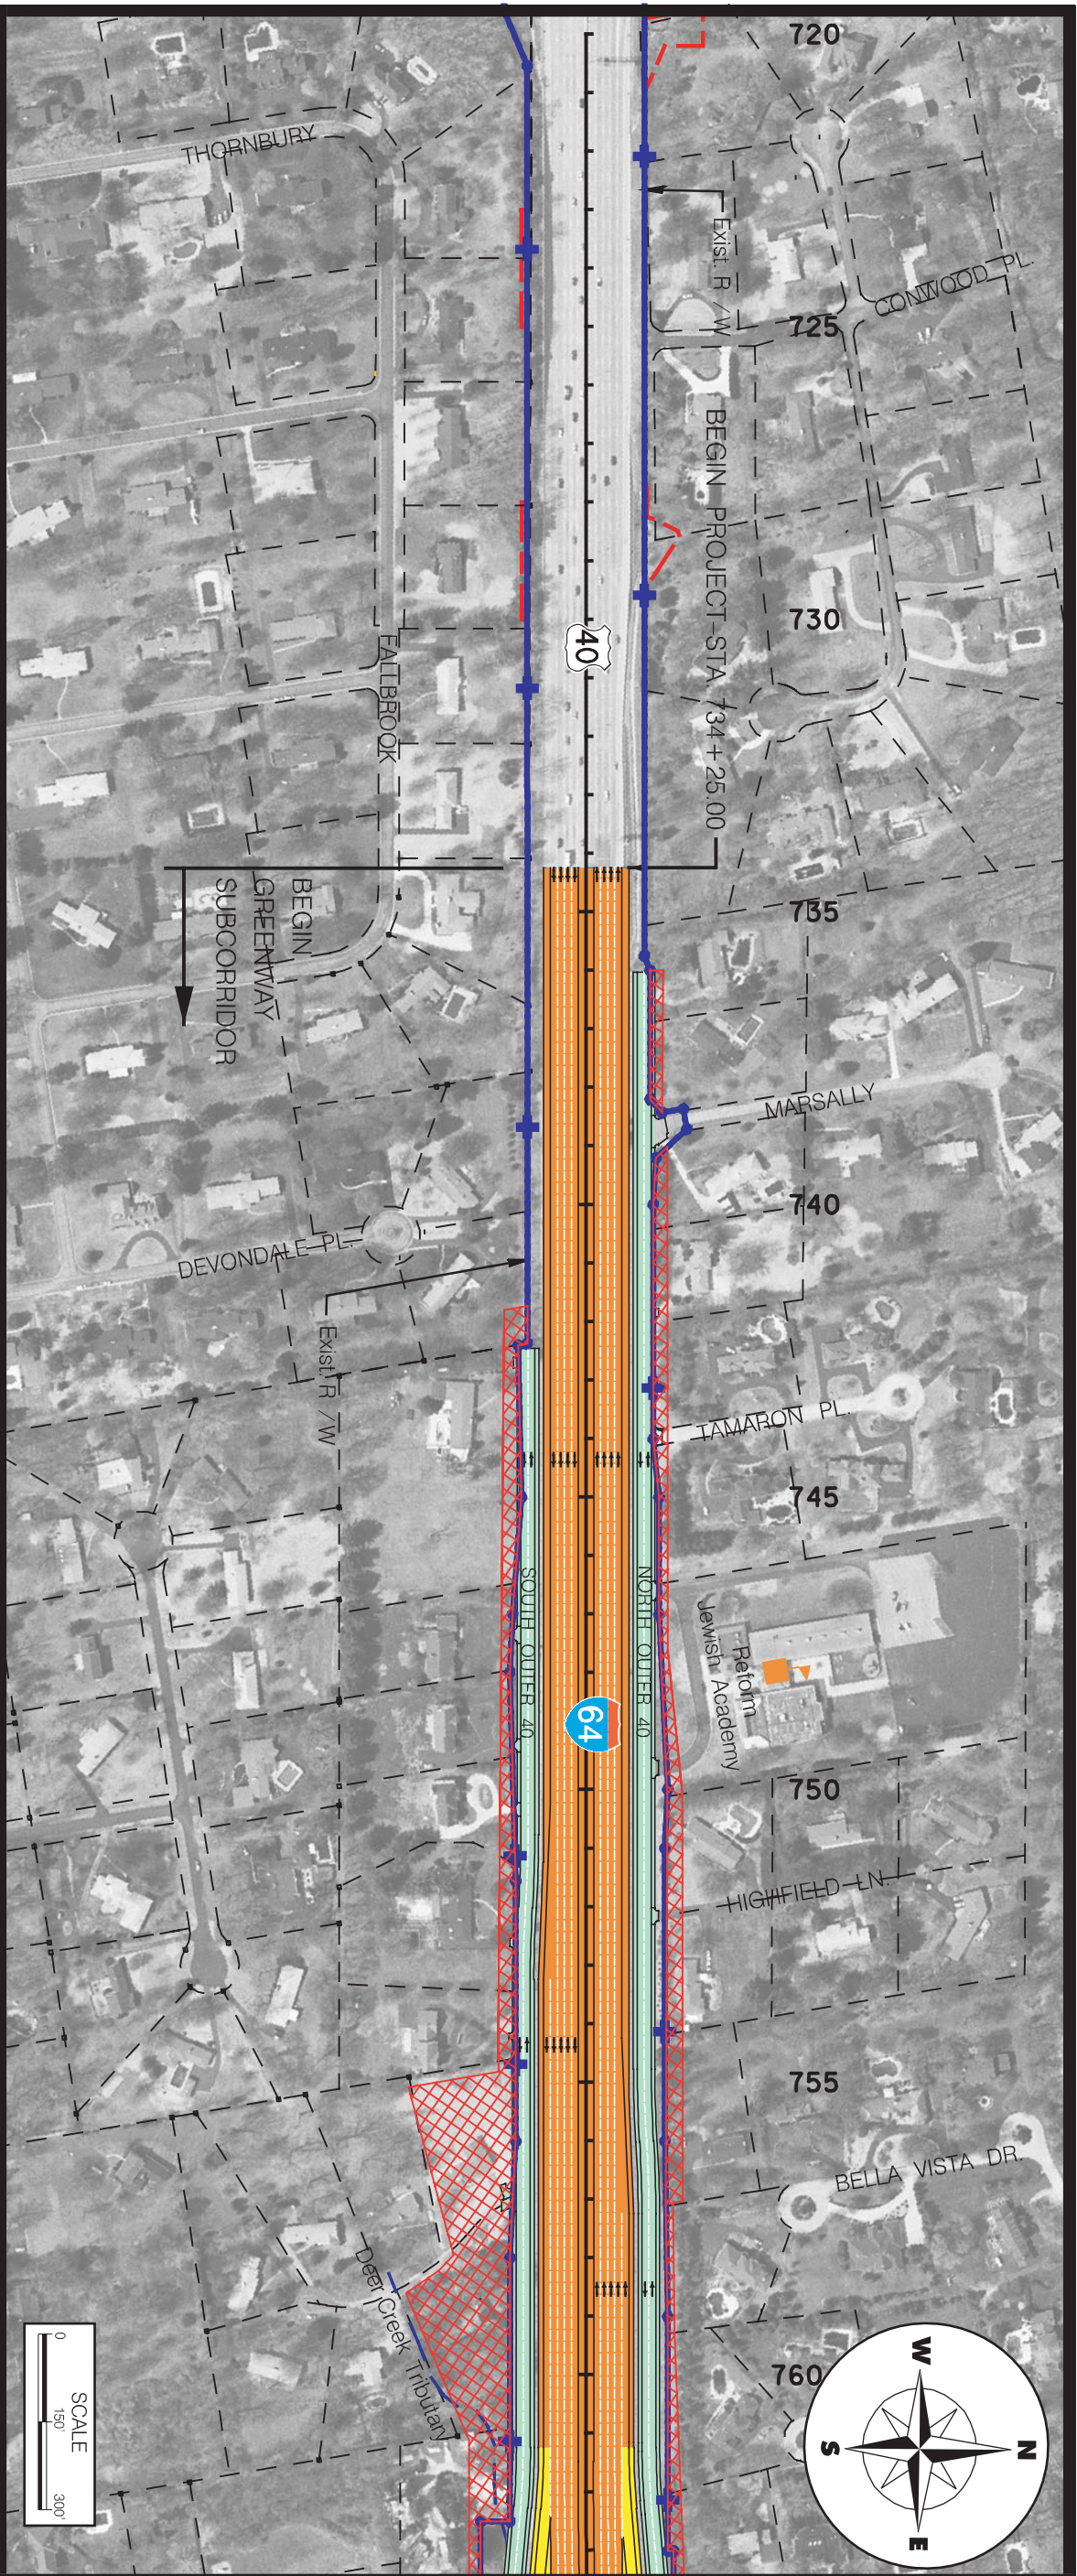




I-64 Environmental Impact Statement PLAN AND PROFILE

Plate G1 - Alternative 1 Sta. 734+25 to Sta. 760+00



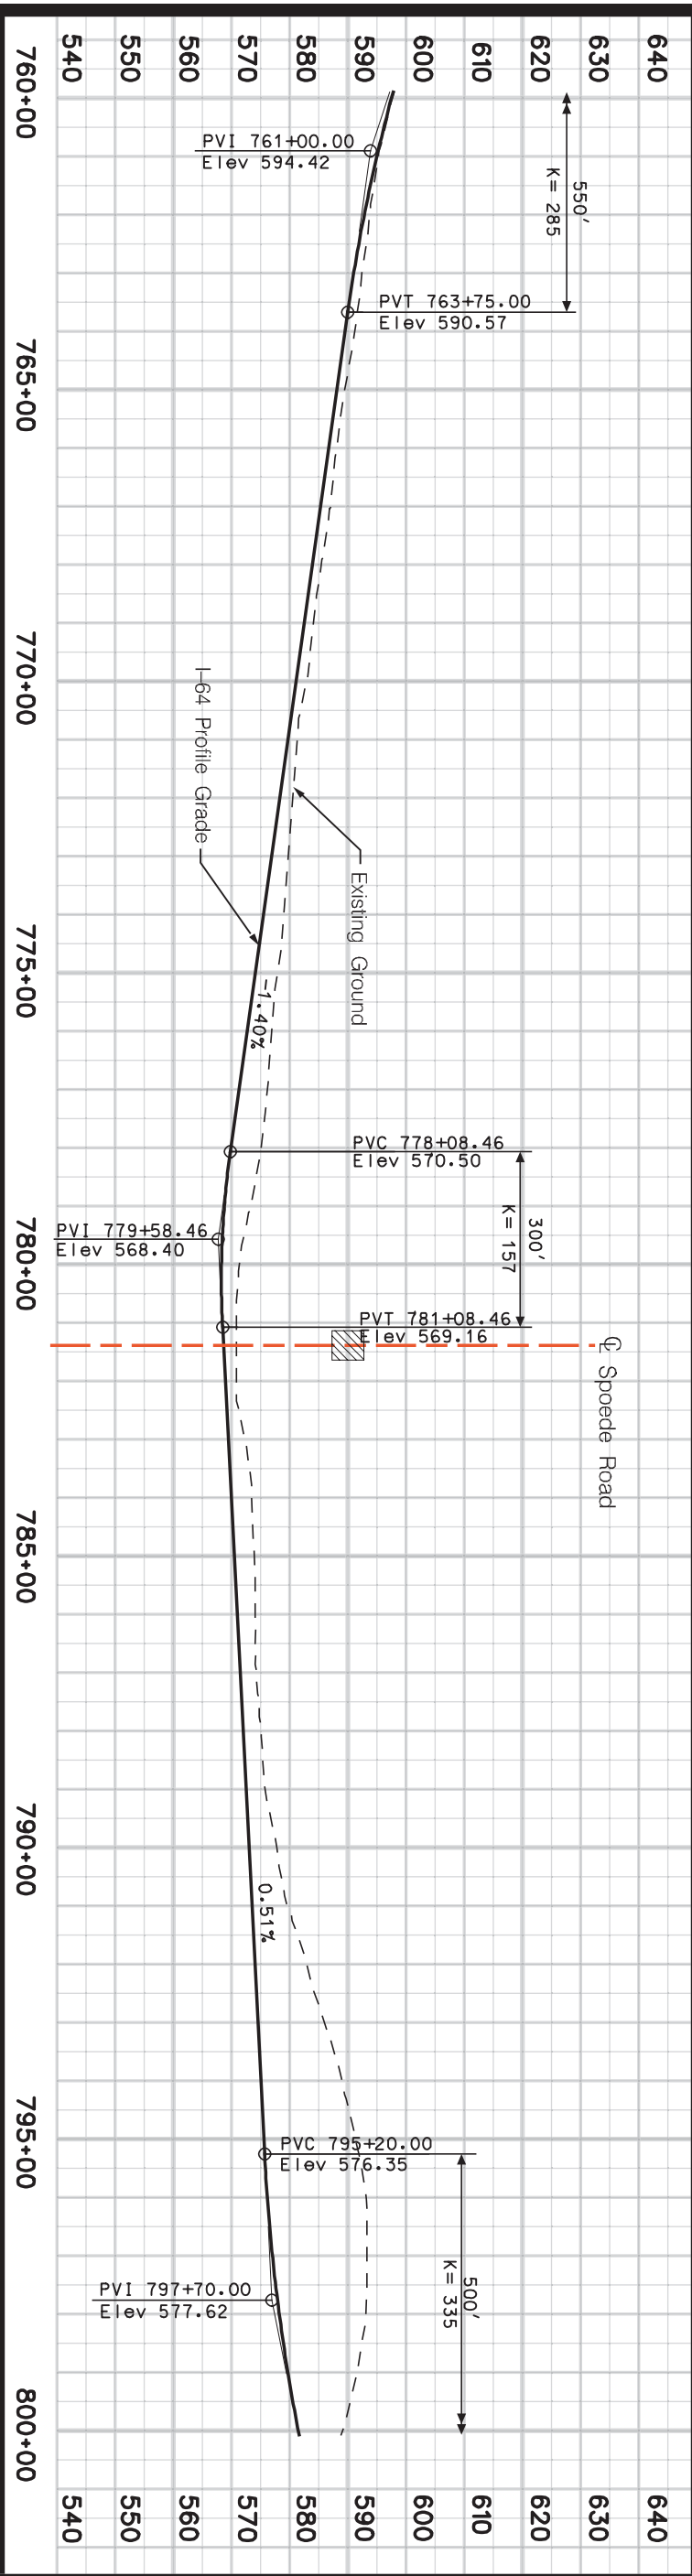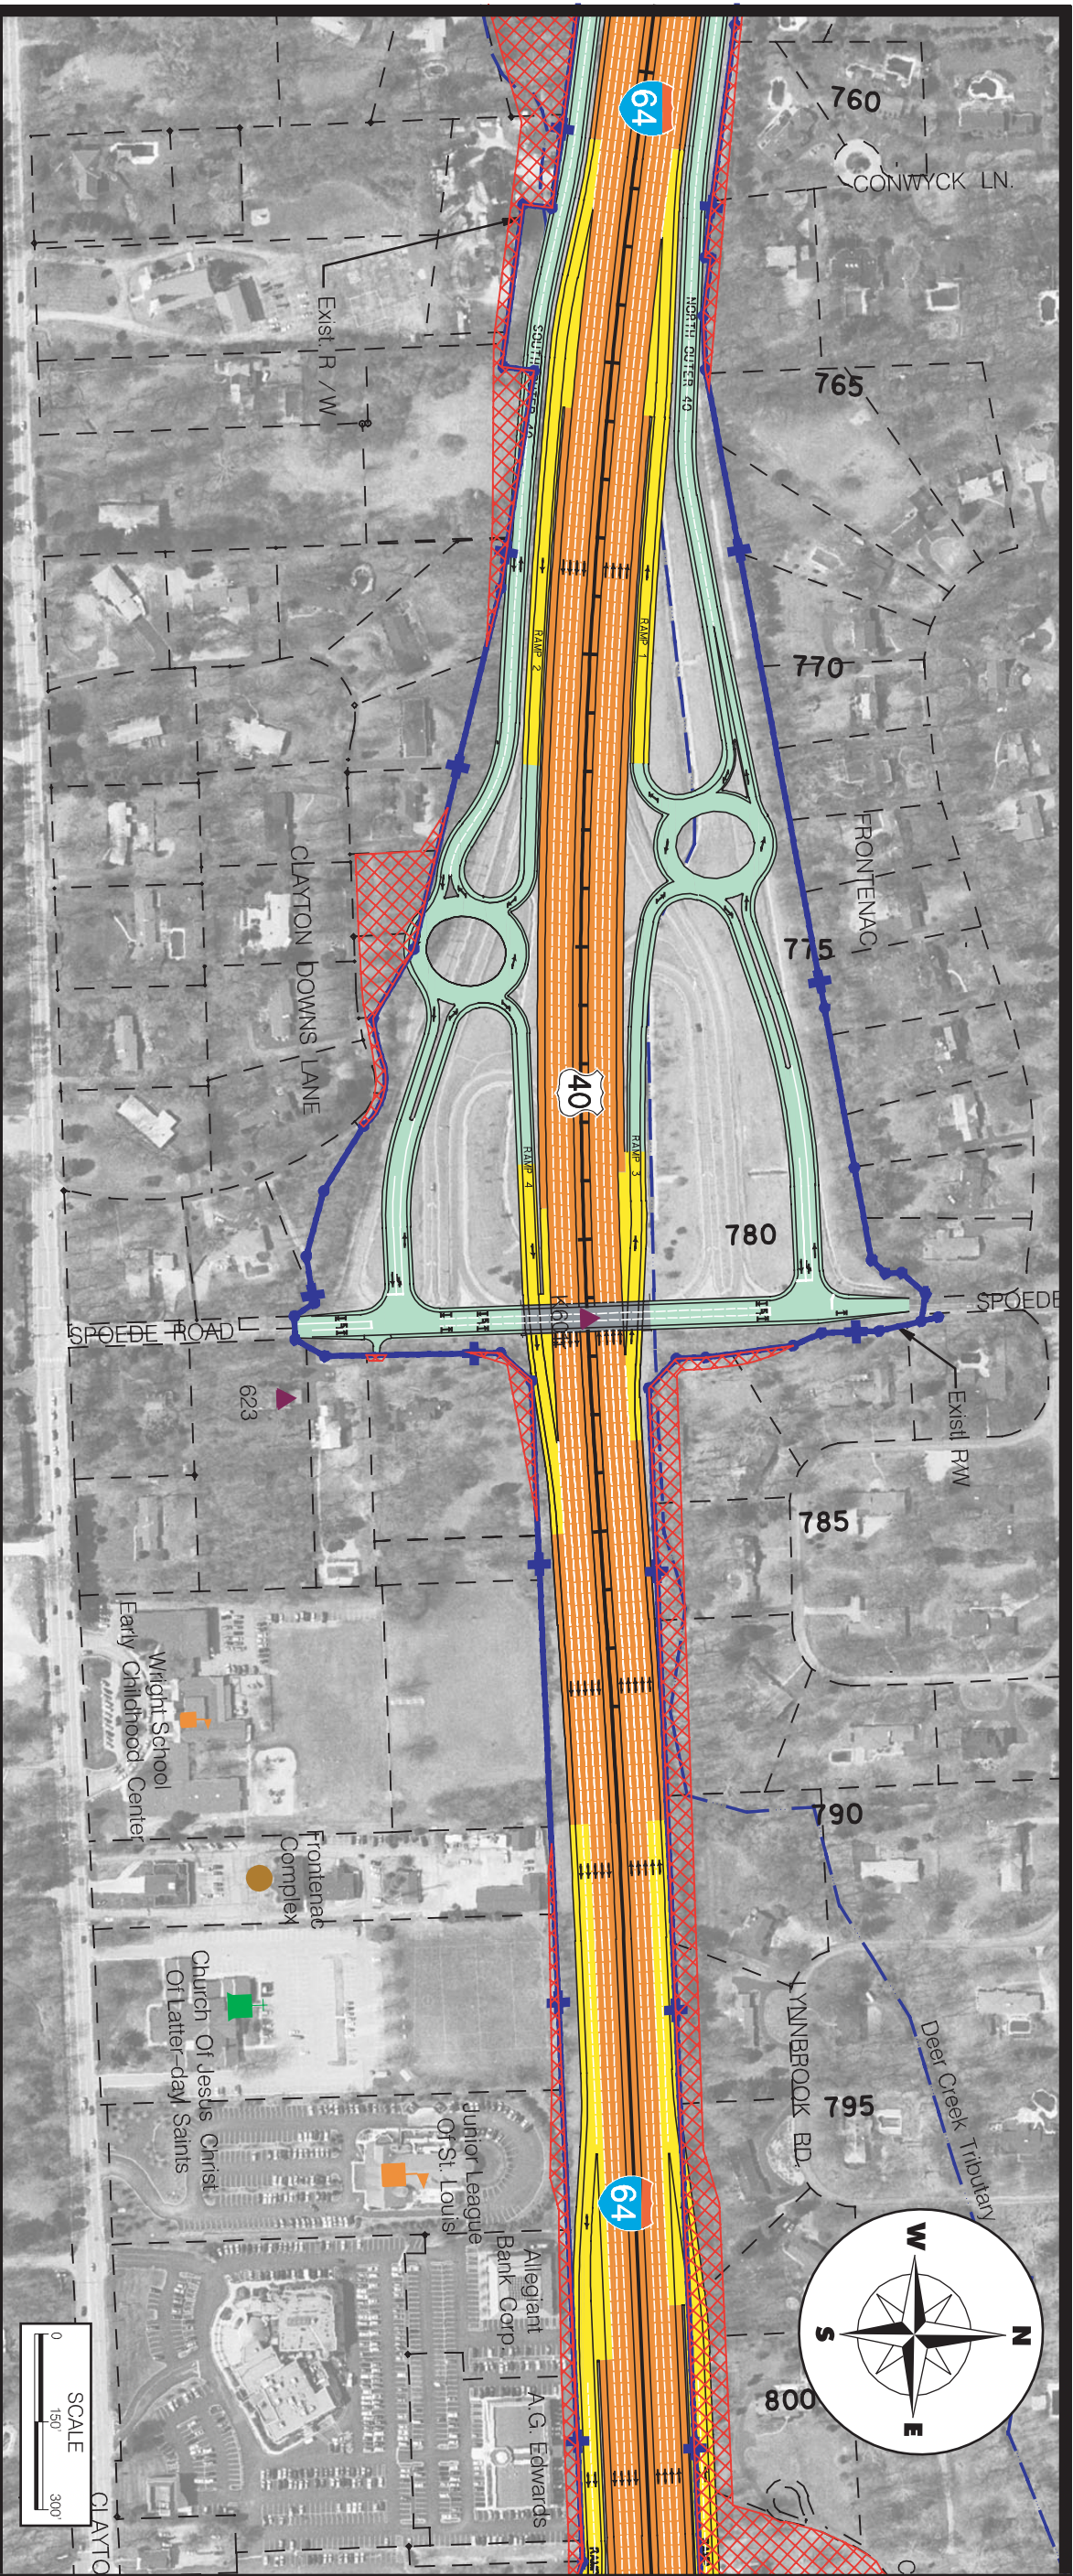

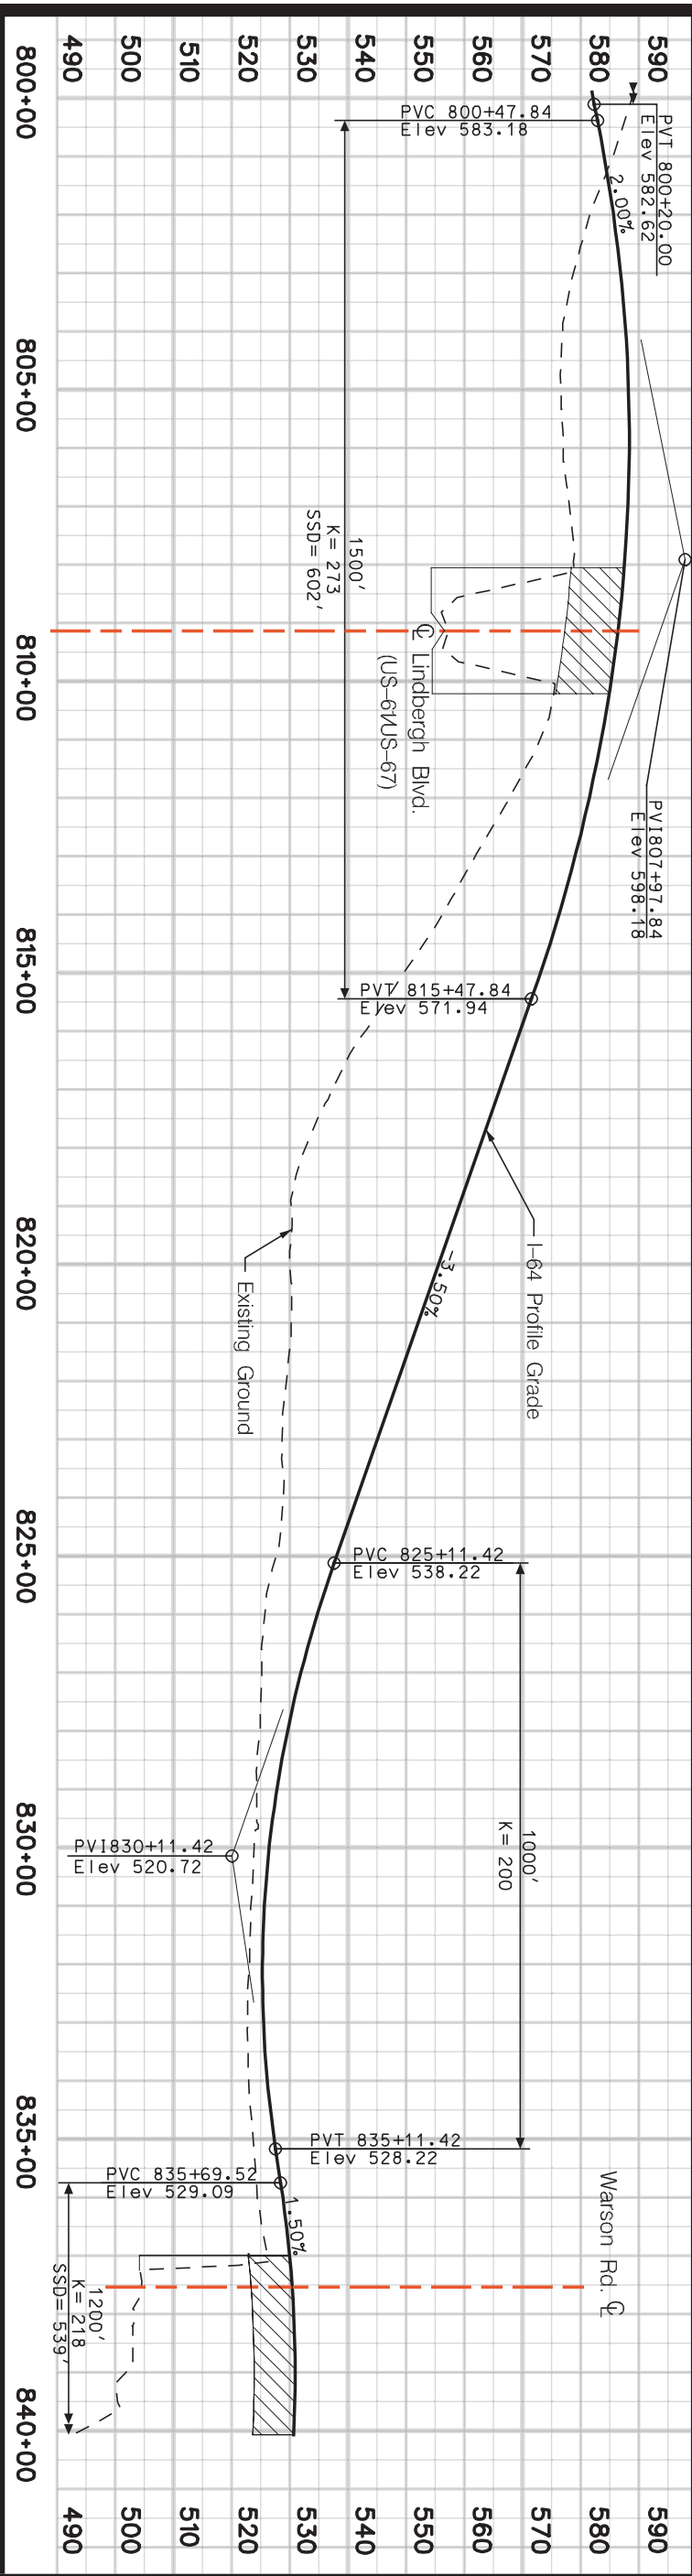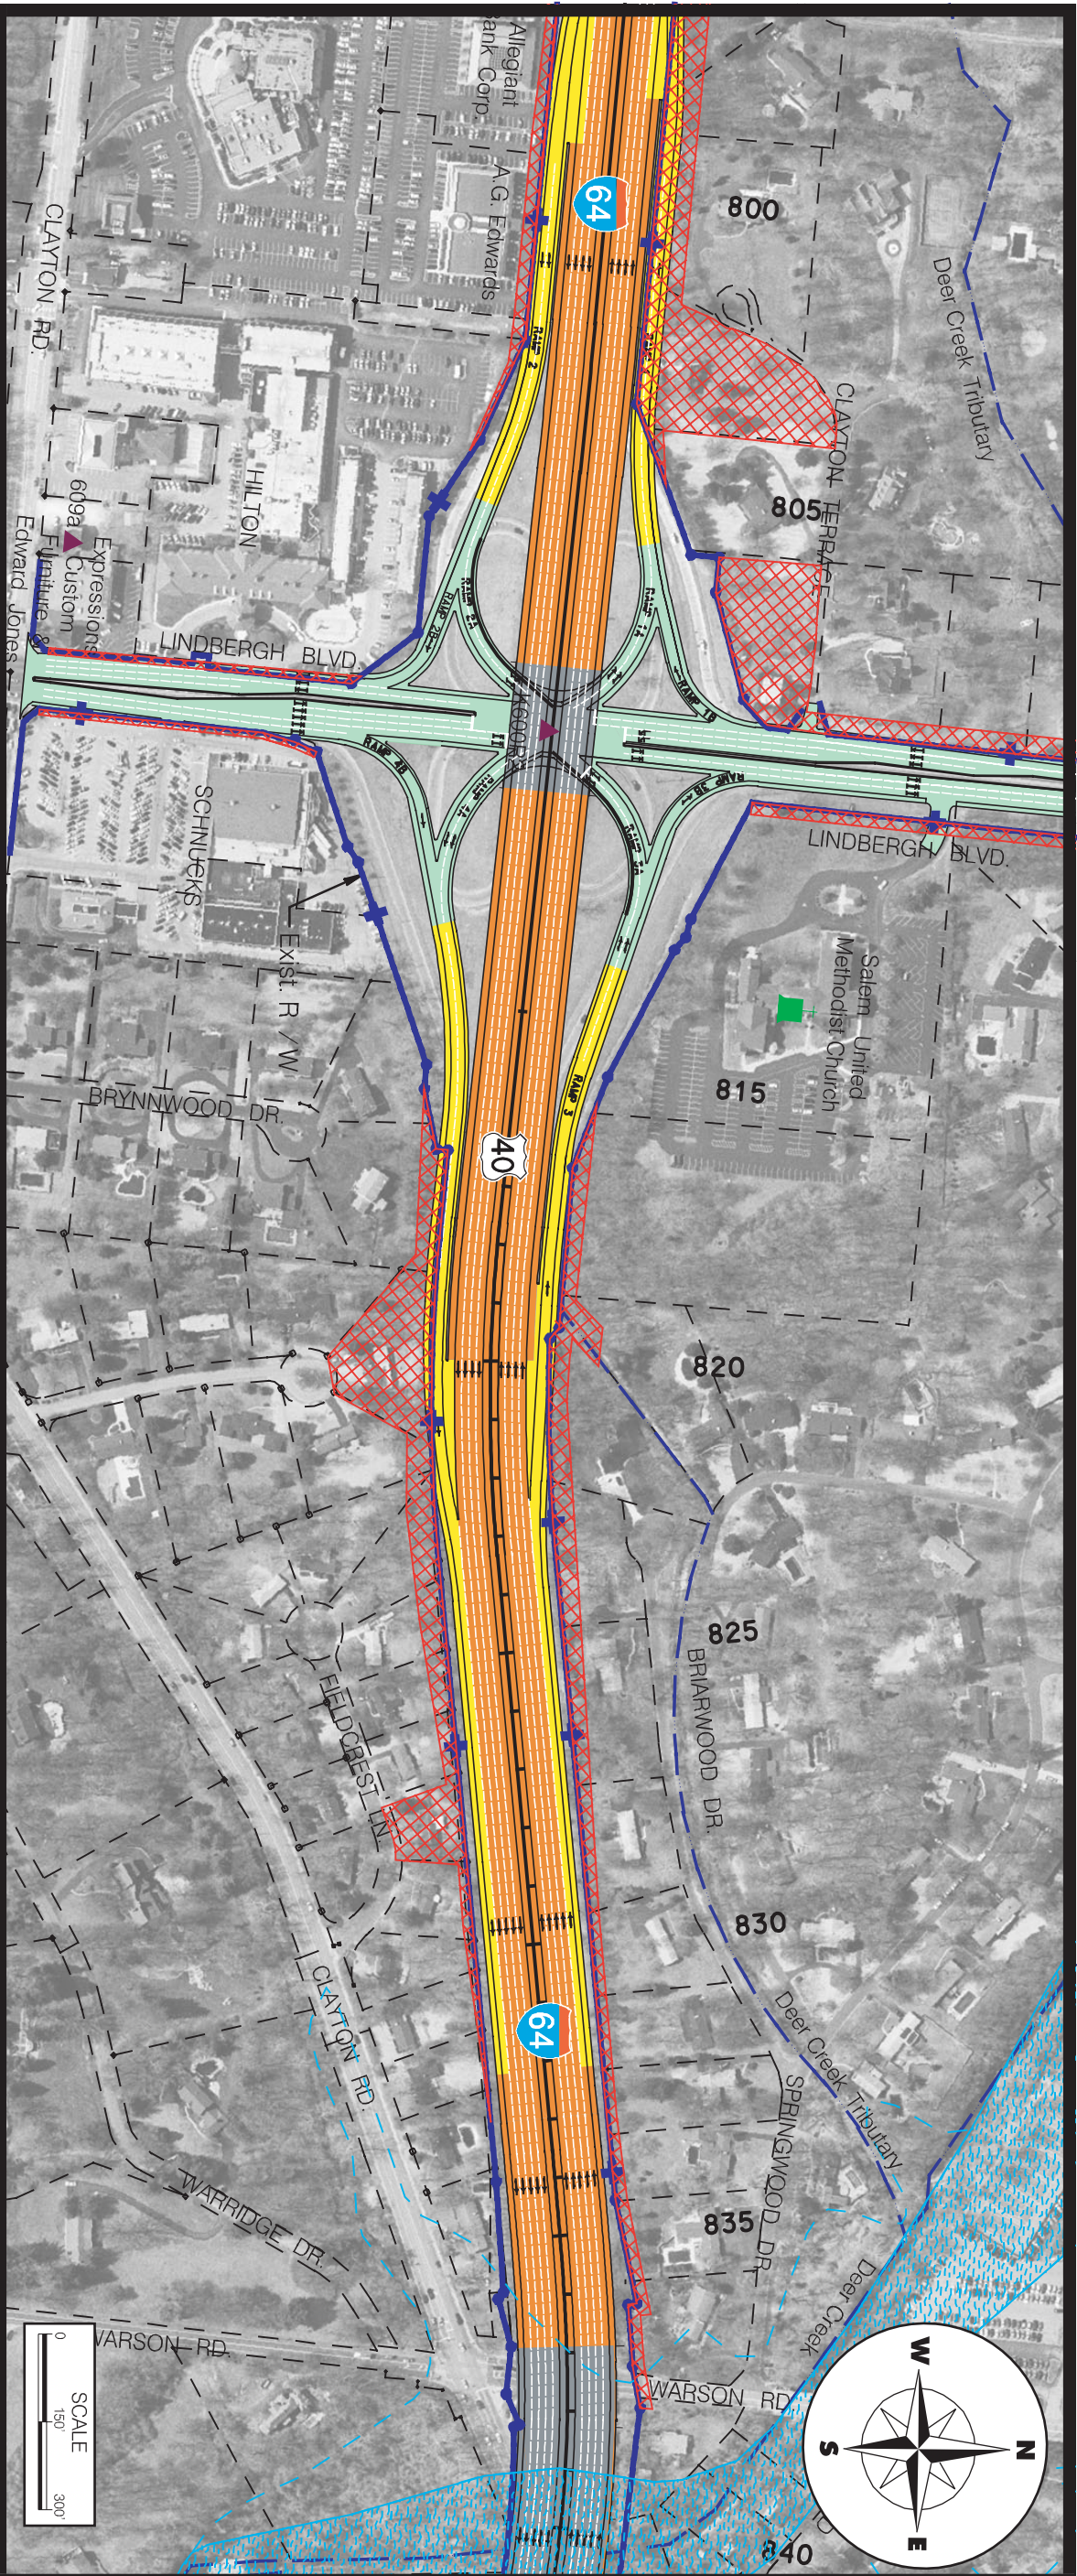

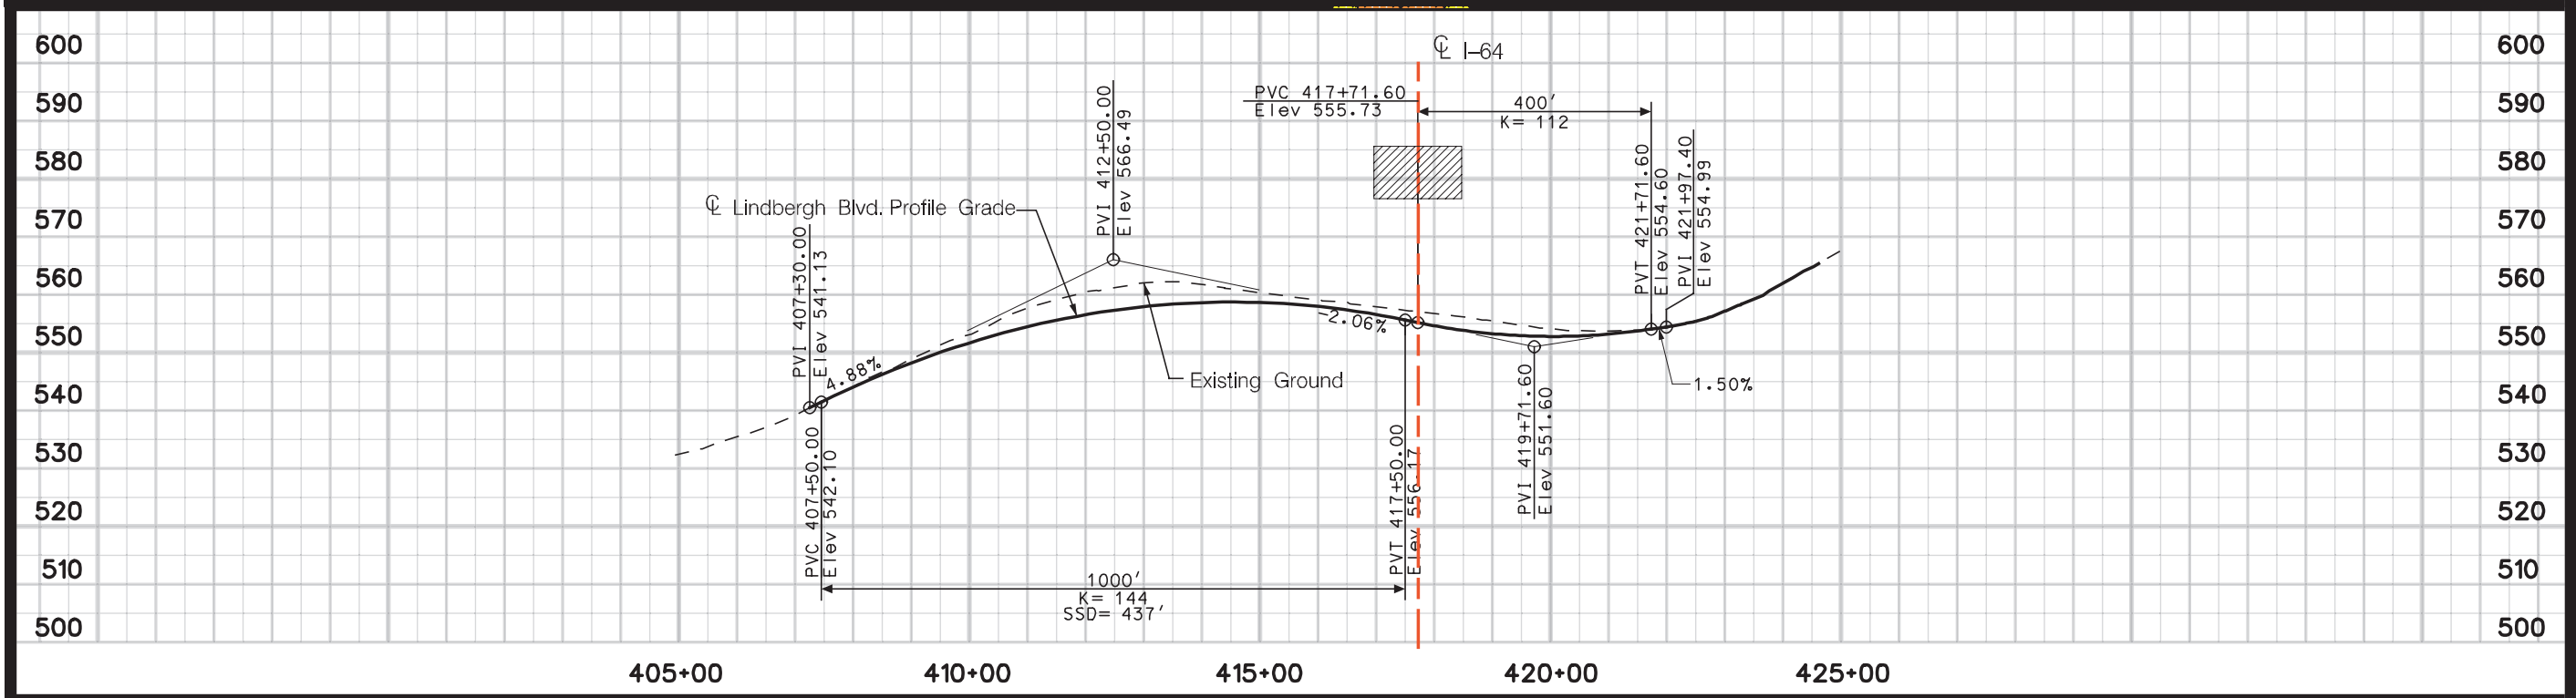
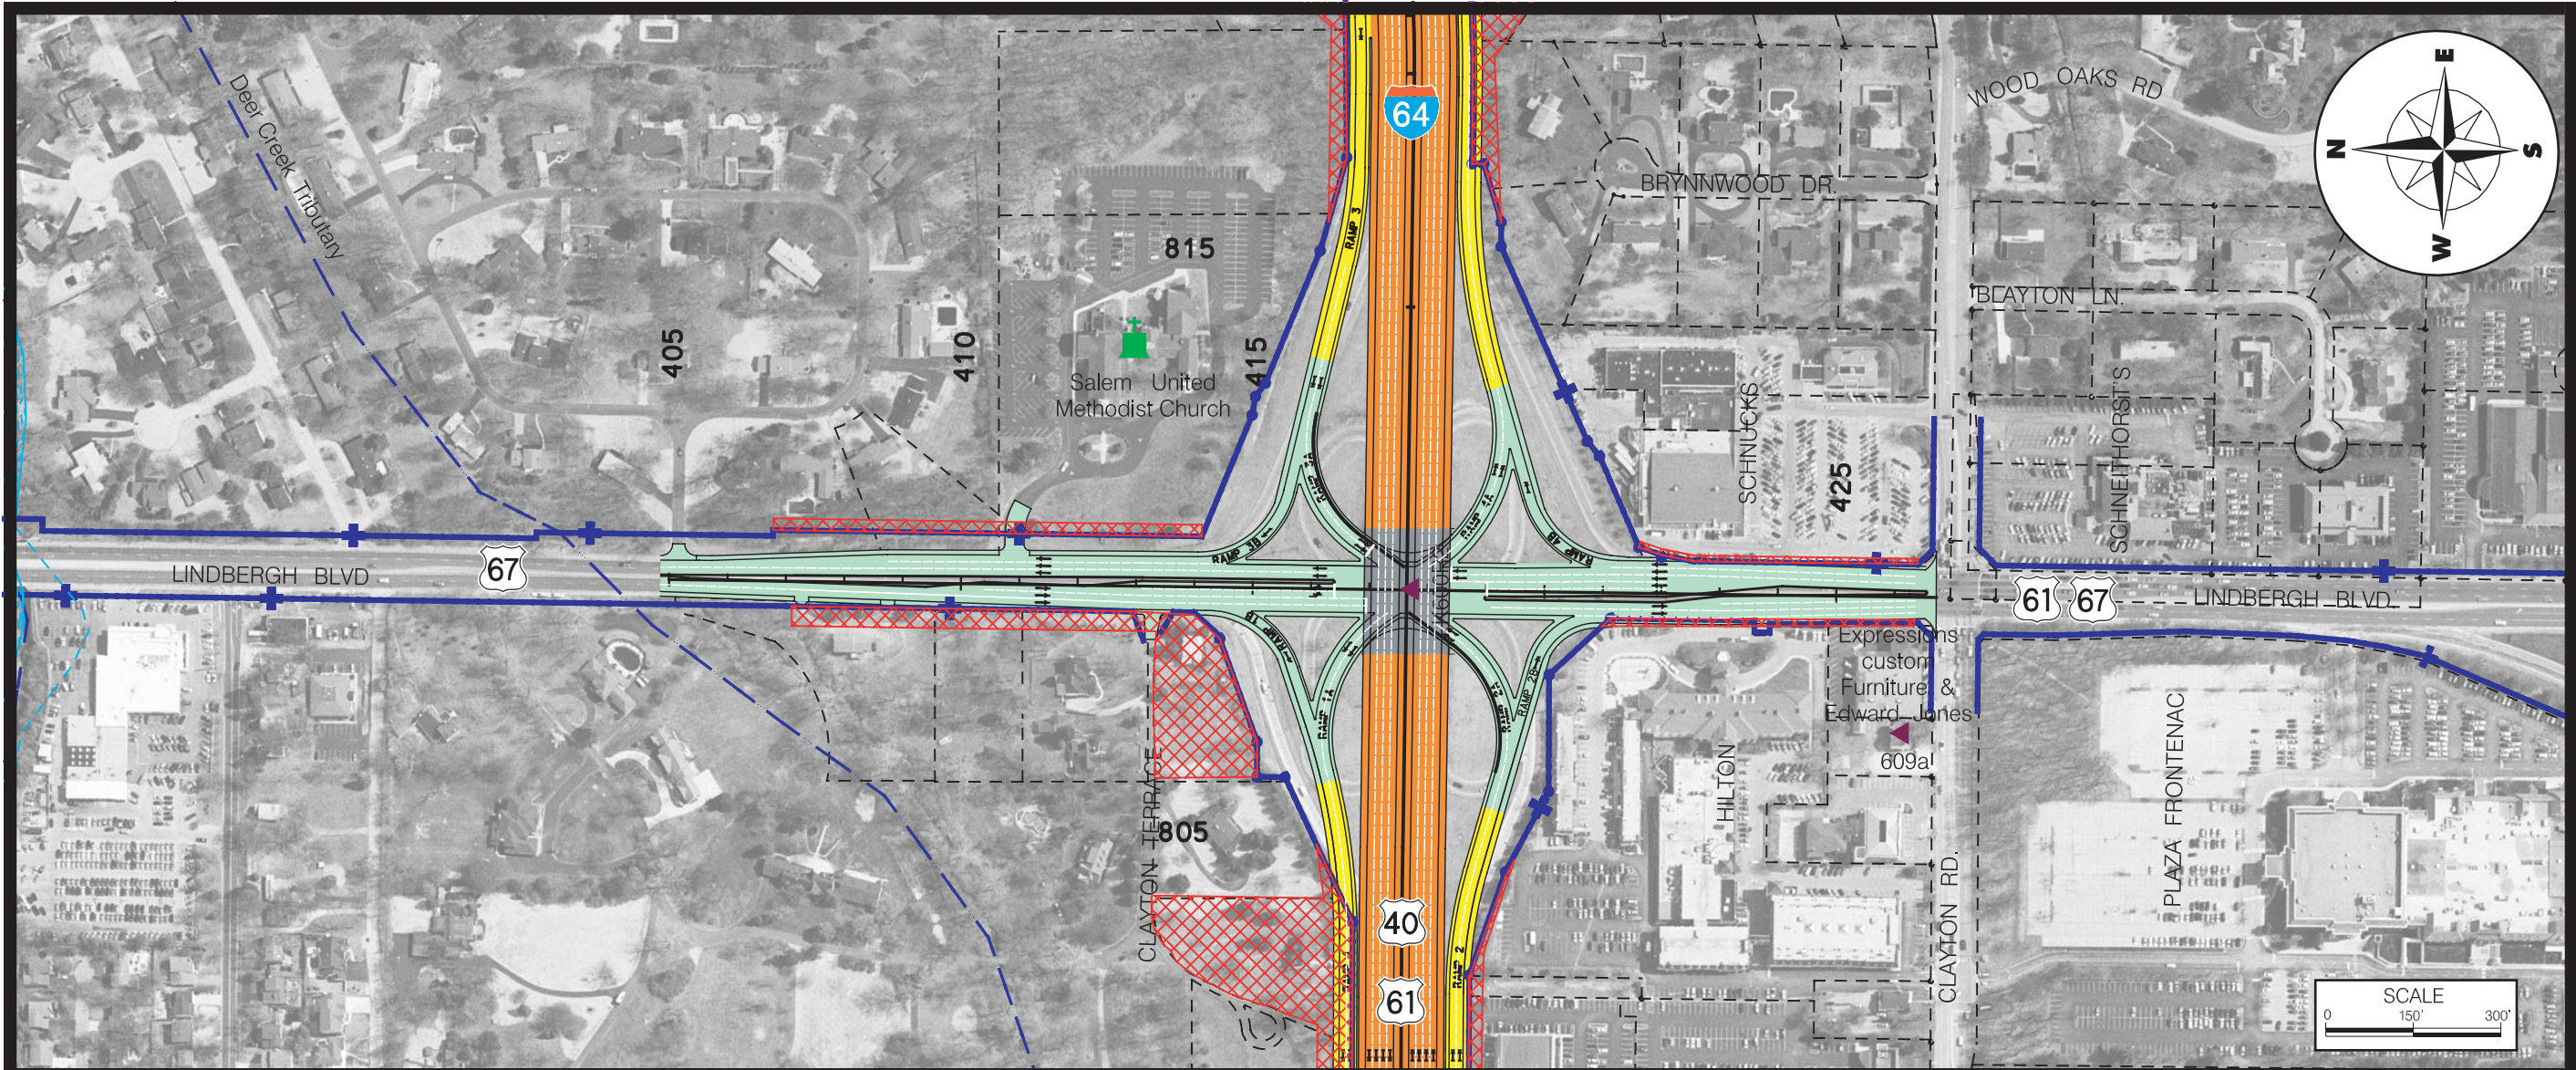


I-64 Environmental Impact Statement

PLAN AND PROFILE

Plate G4 - Alternative 1 Lindbergh Boulevard



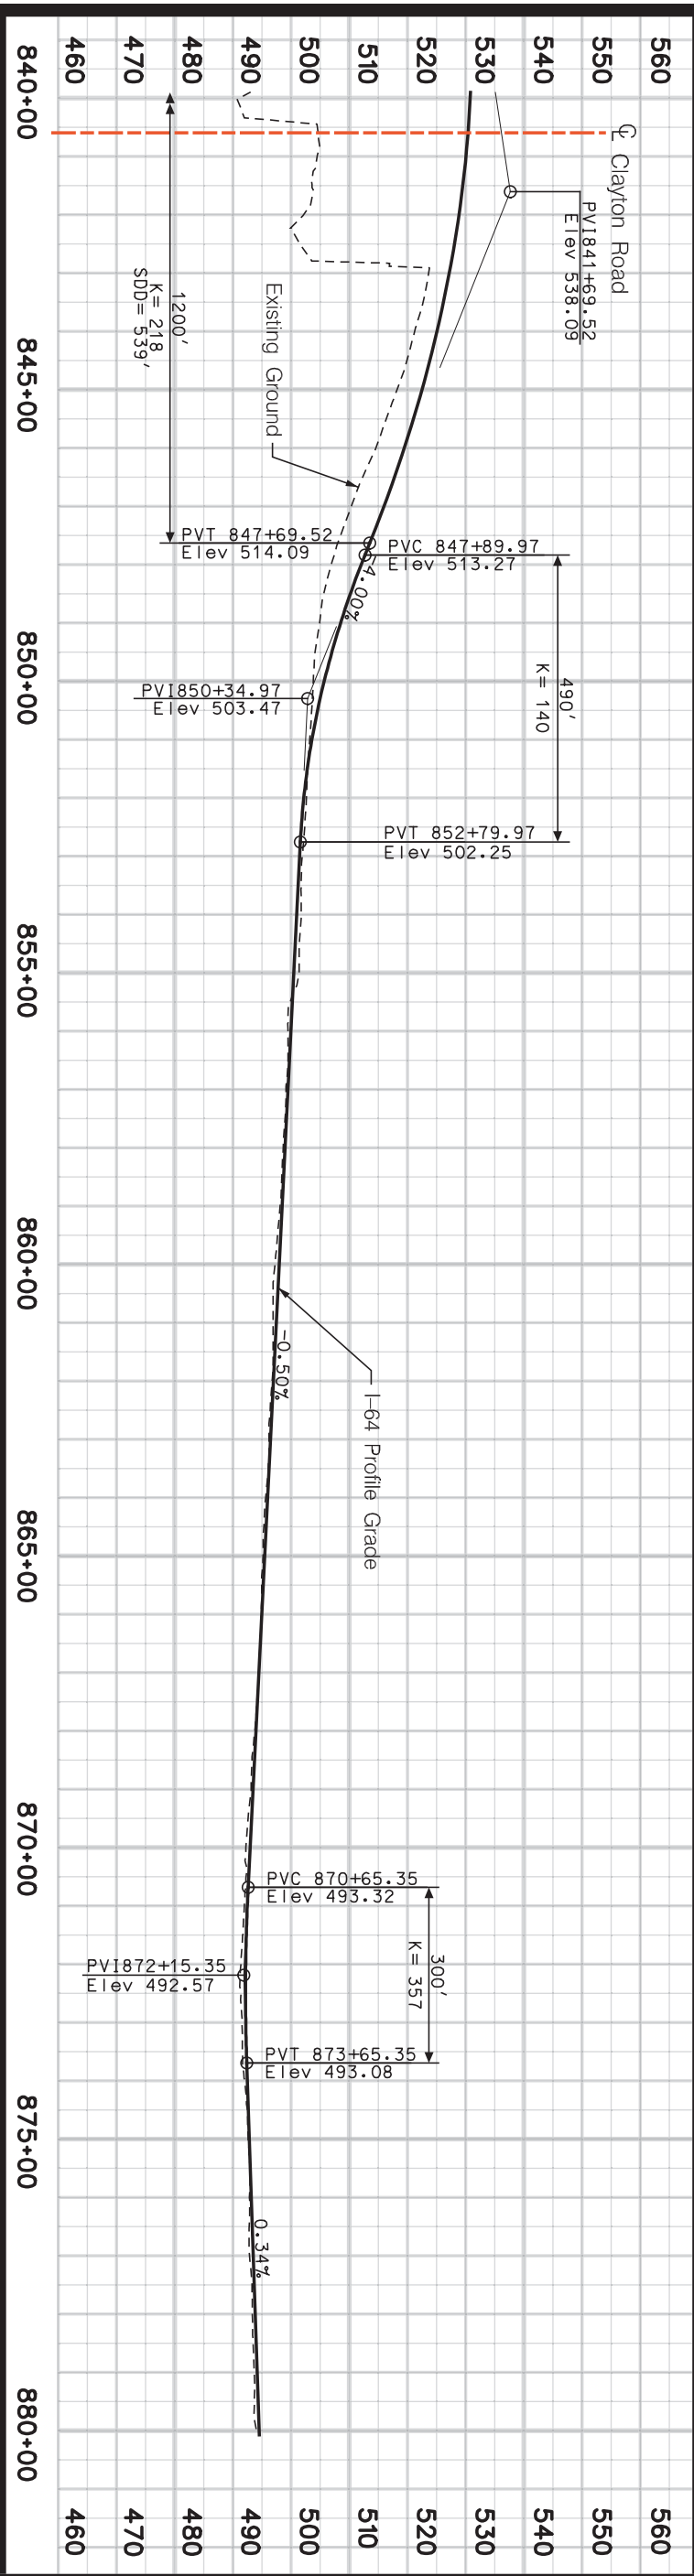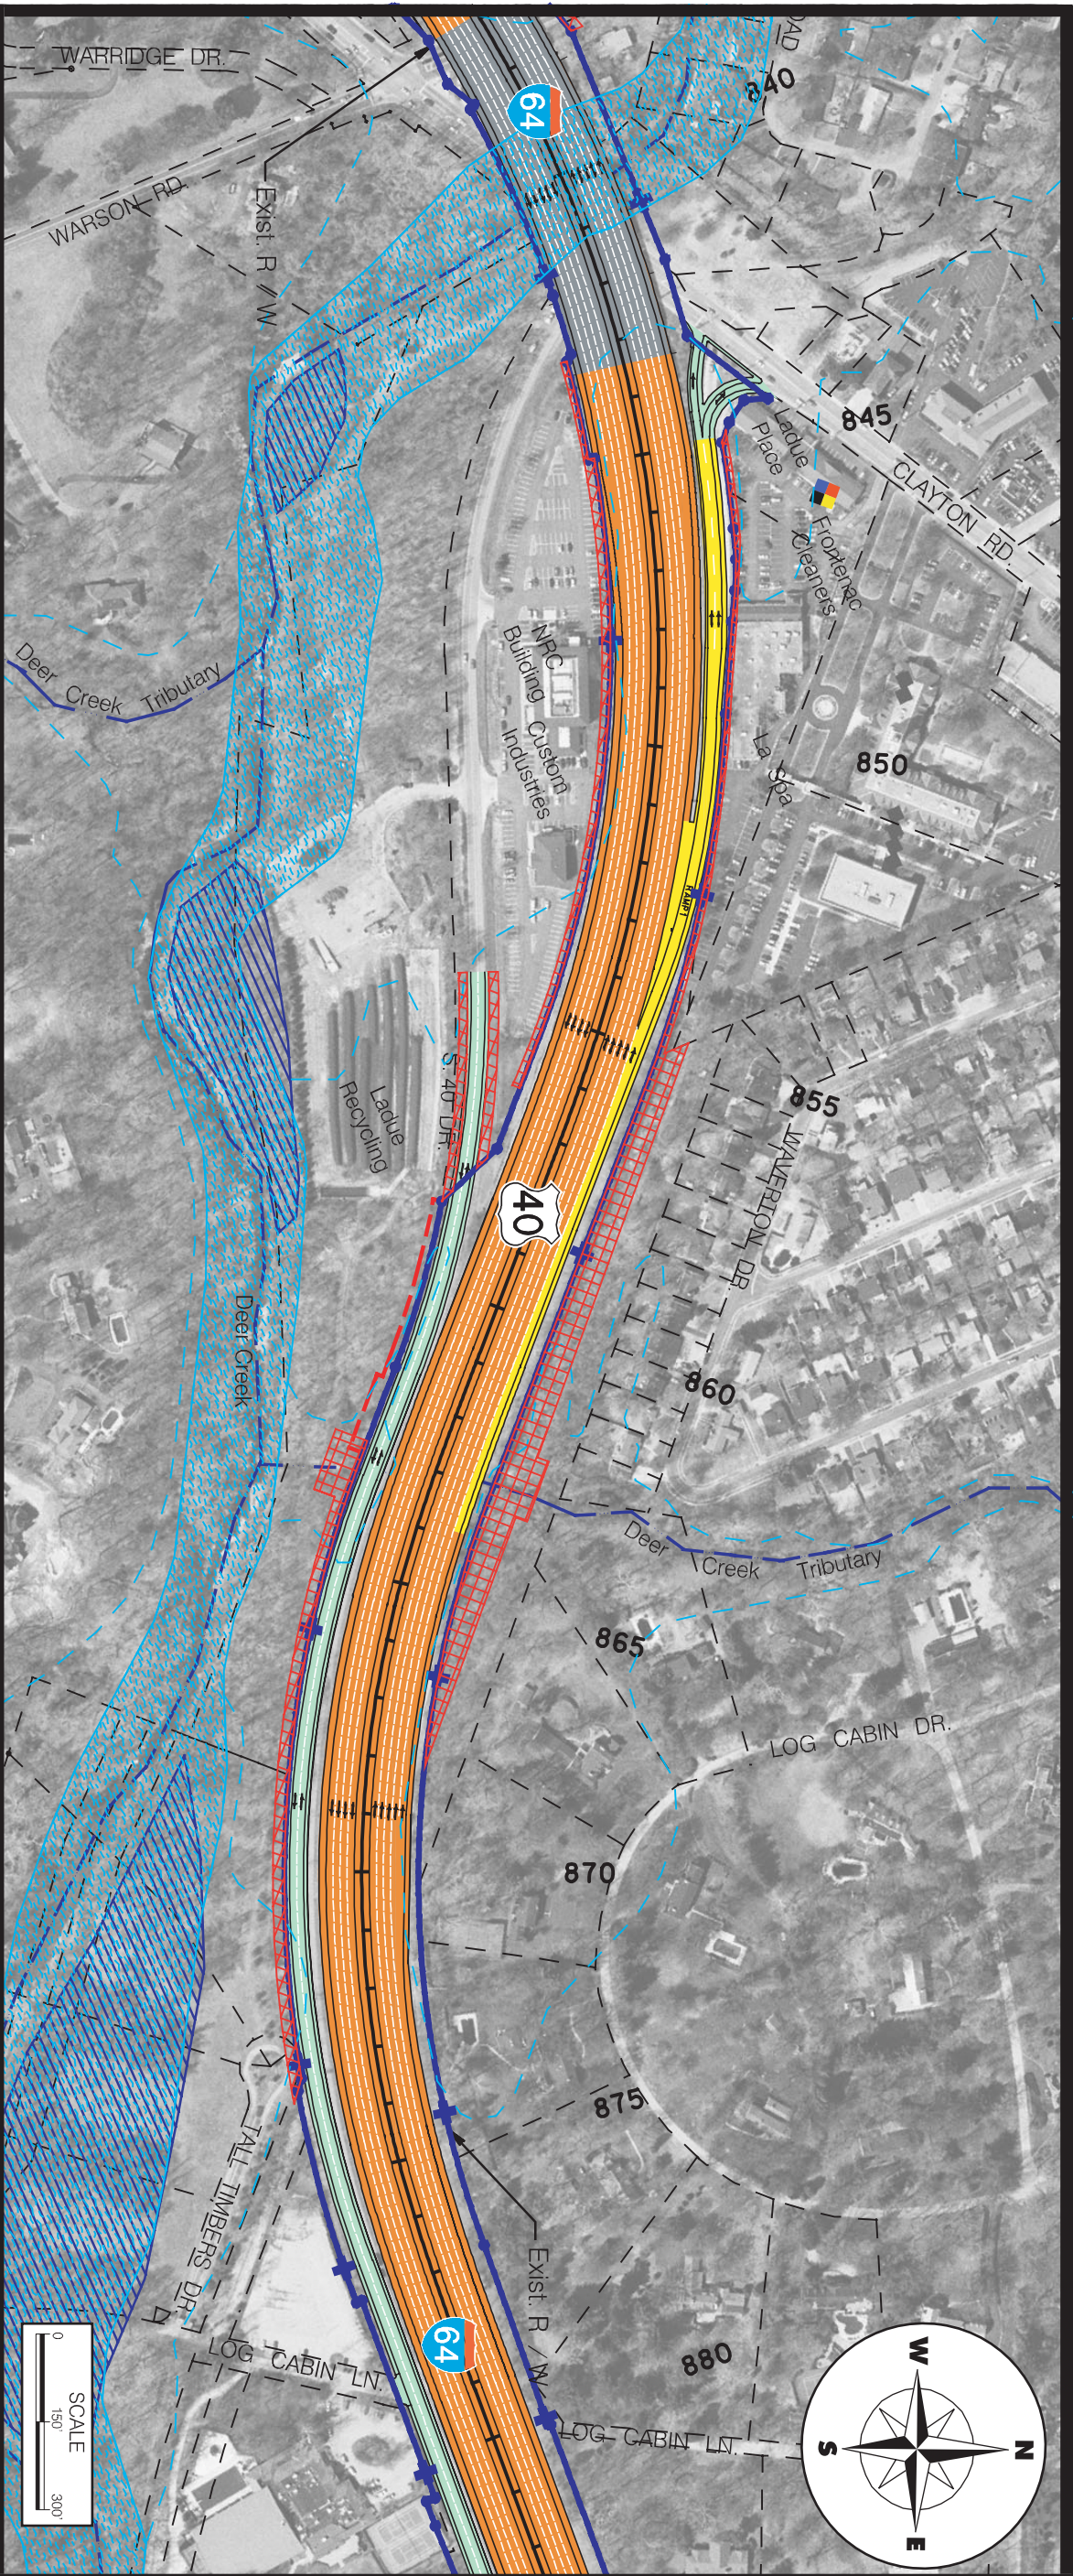



Greenway Subcorridor



I-64 Environmental Impact Statement PLAN AND PROFILE

Plate G5 - Alternative 1 Sta. 840+00 to Sta. 880+00



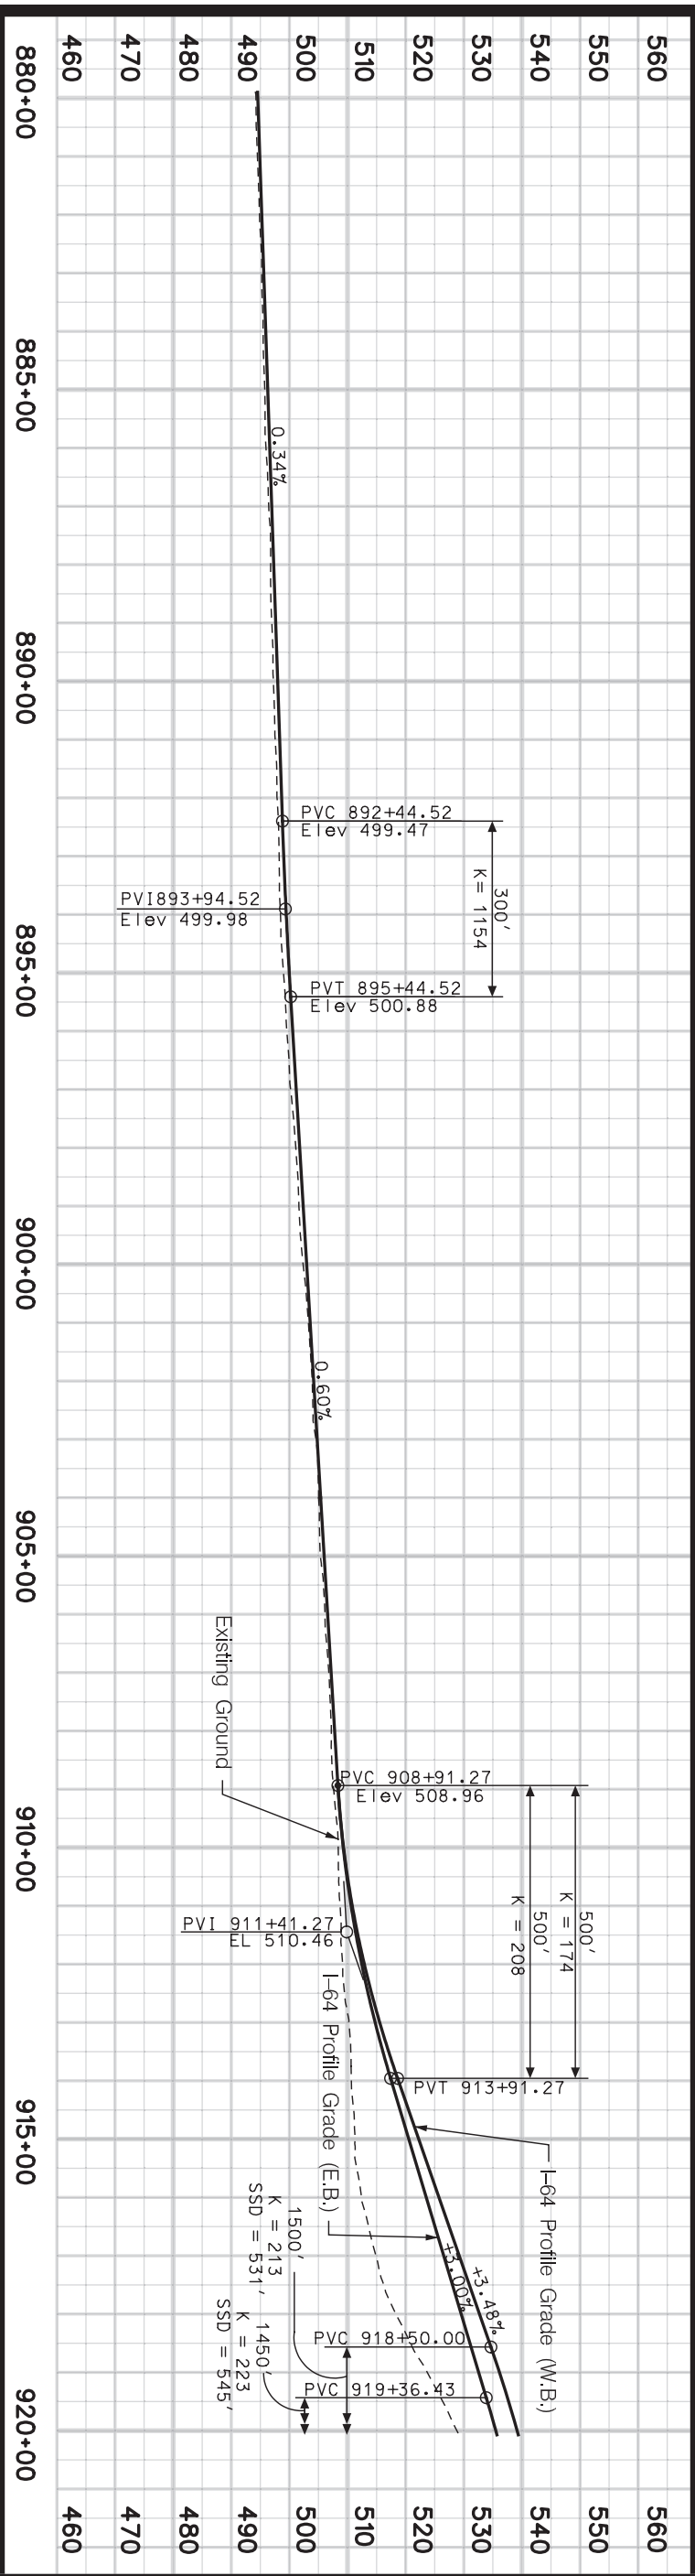
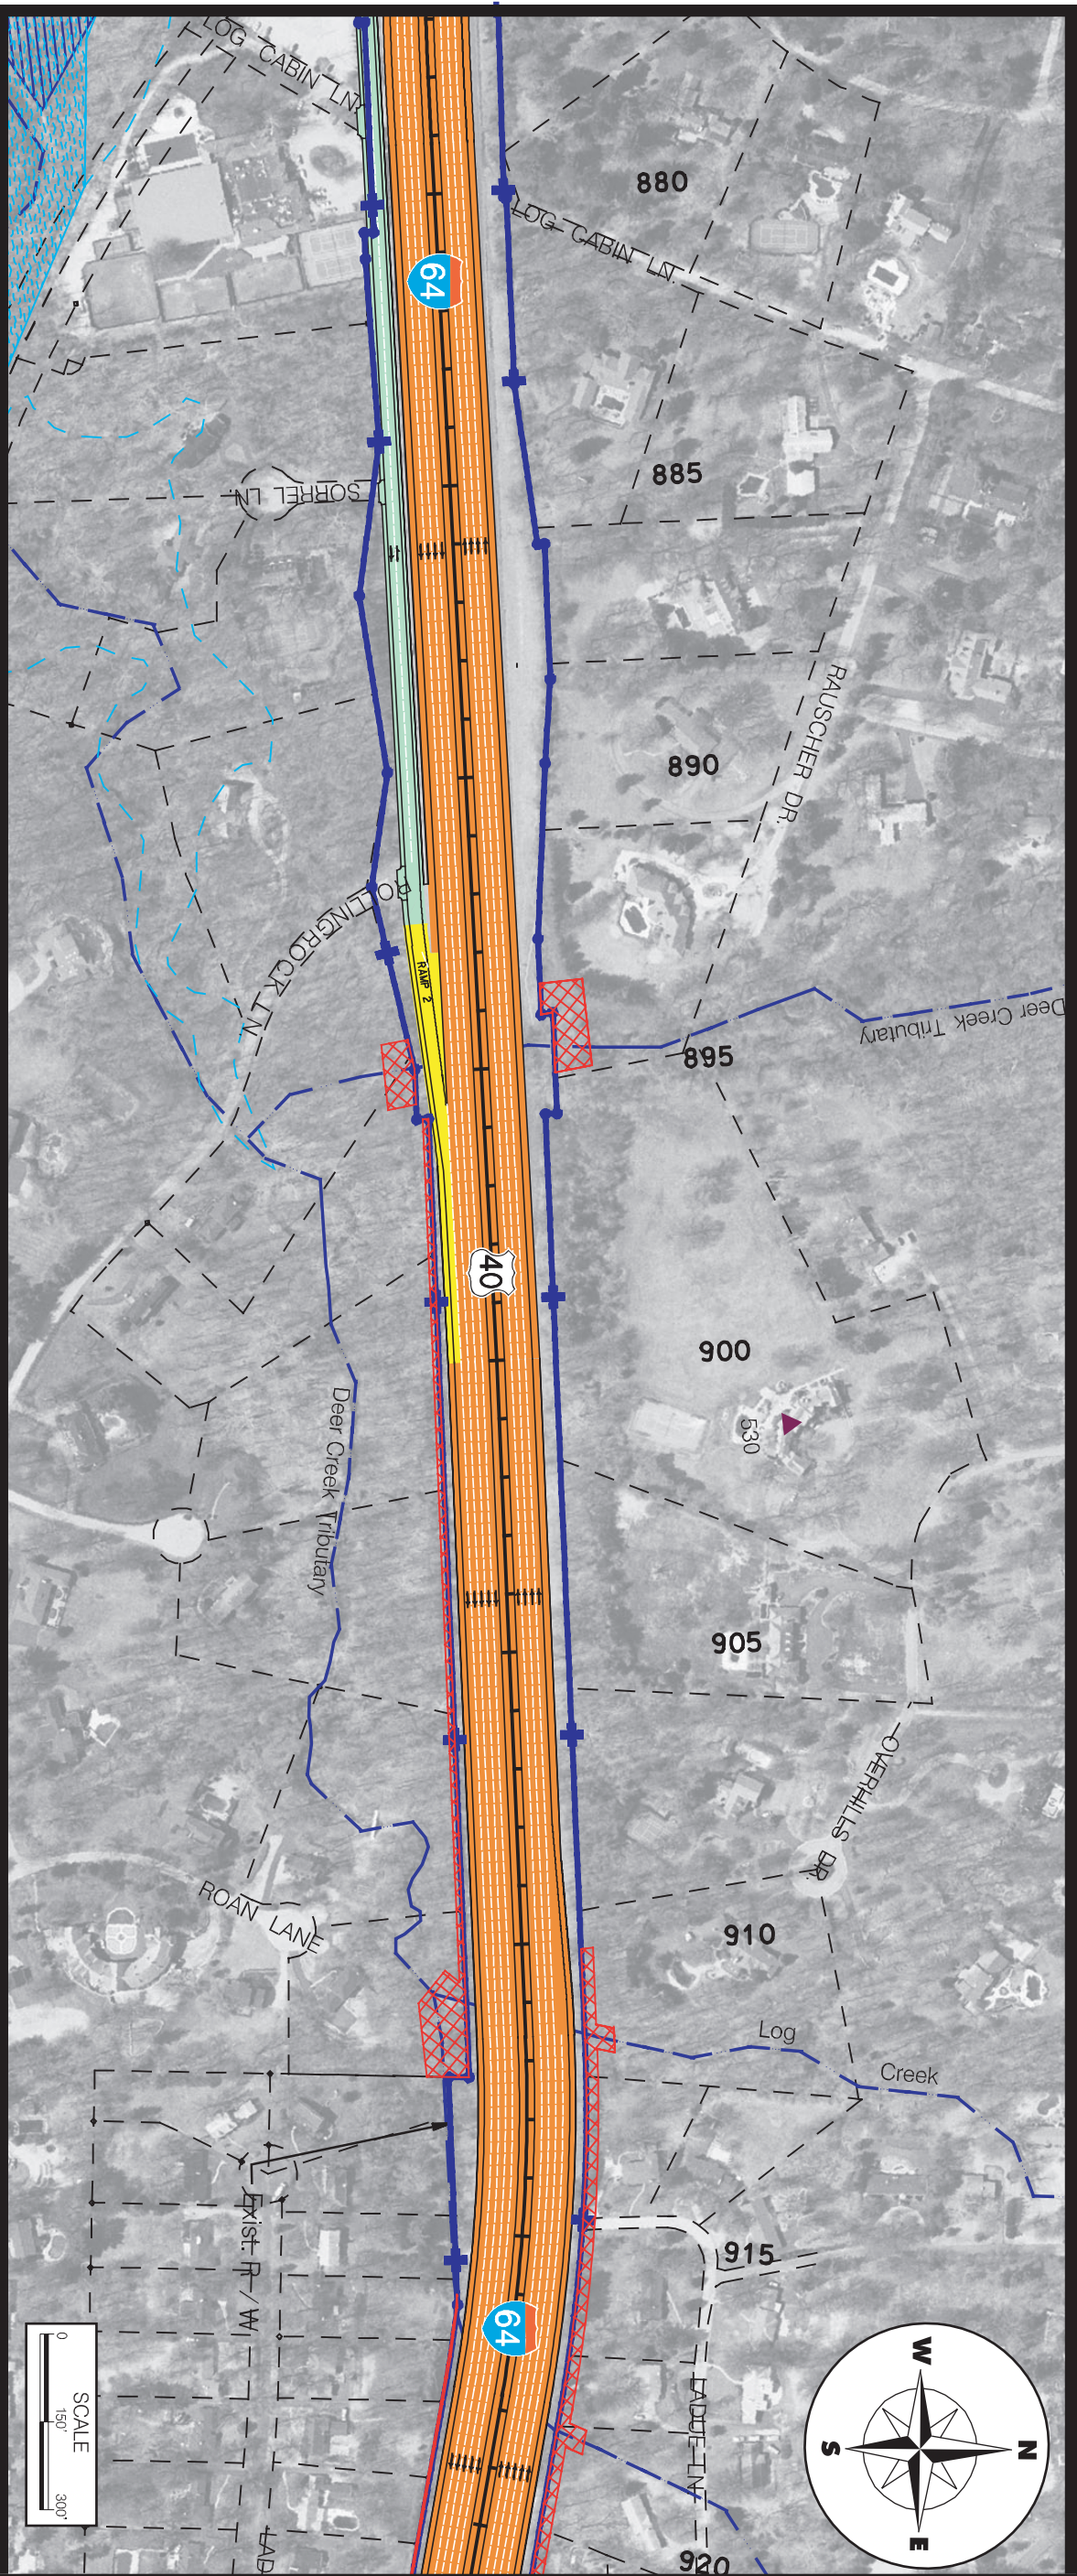


I-64 Environmental Impact Statement PLAN AND PROFILE

Plate G6 - Alternative 1 Sta.880+00 to Sta.920+00



Greenway Subcorridor

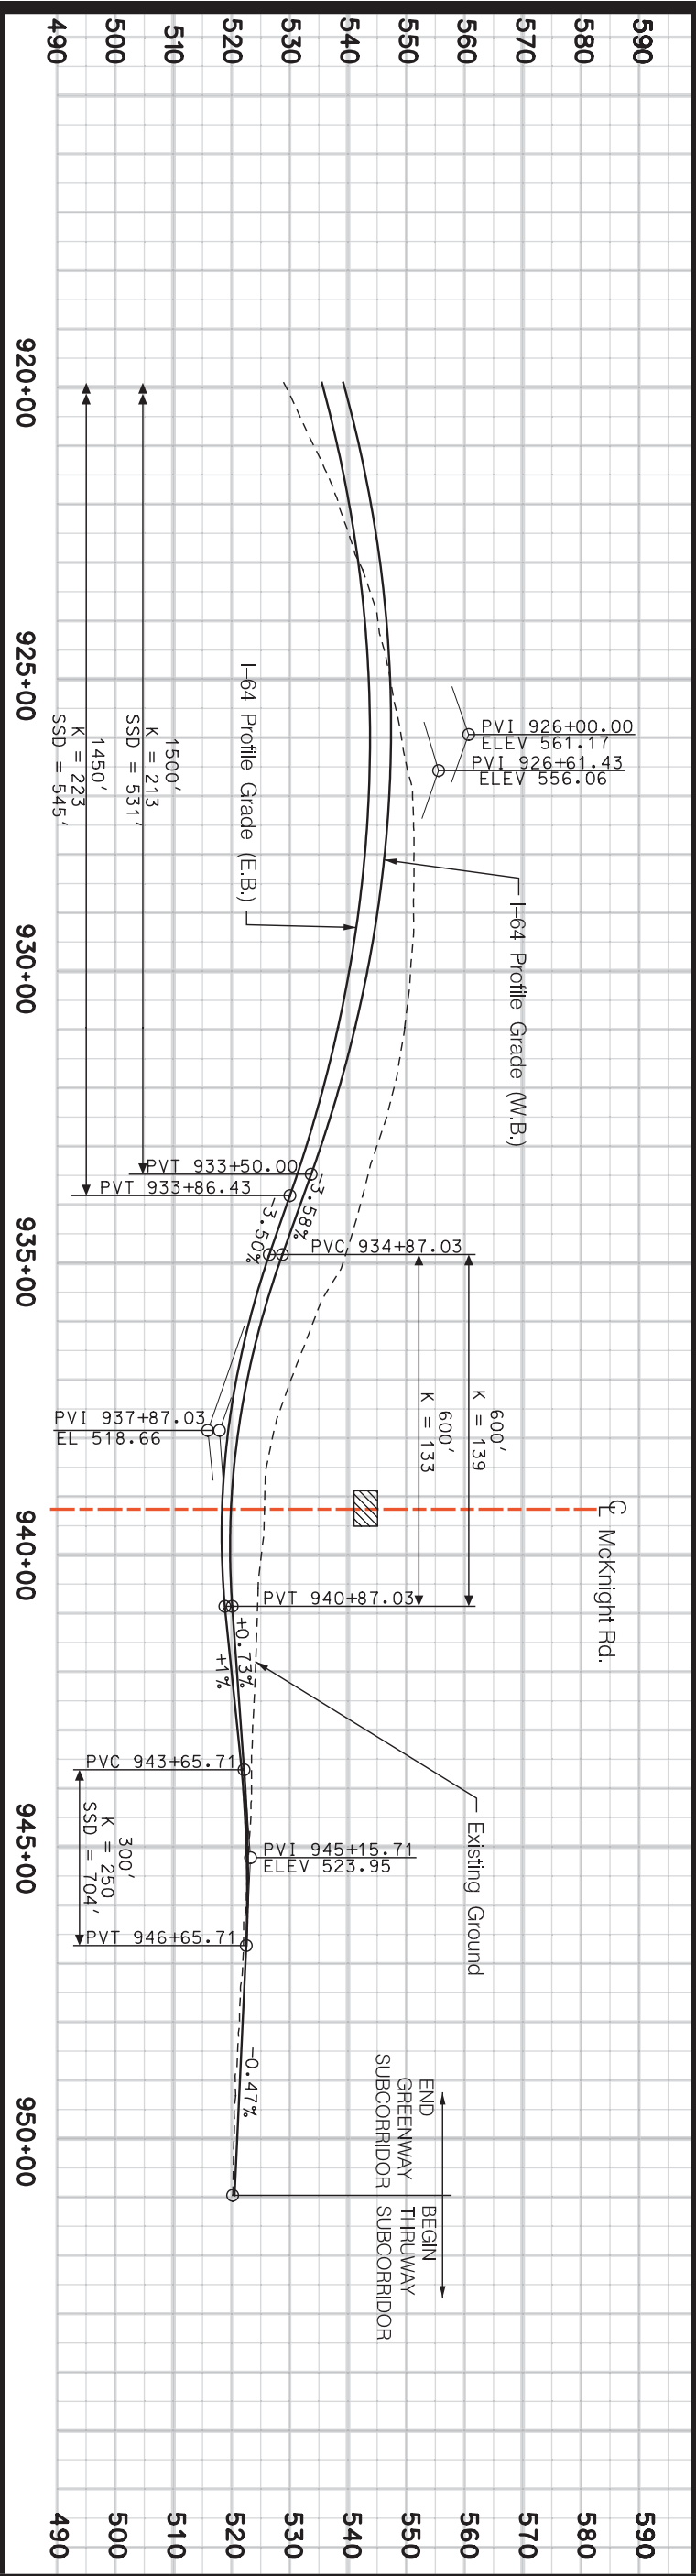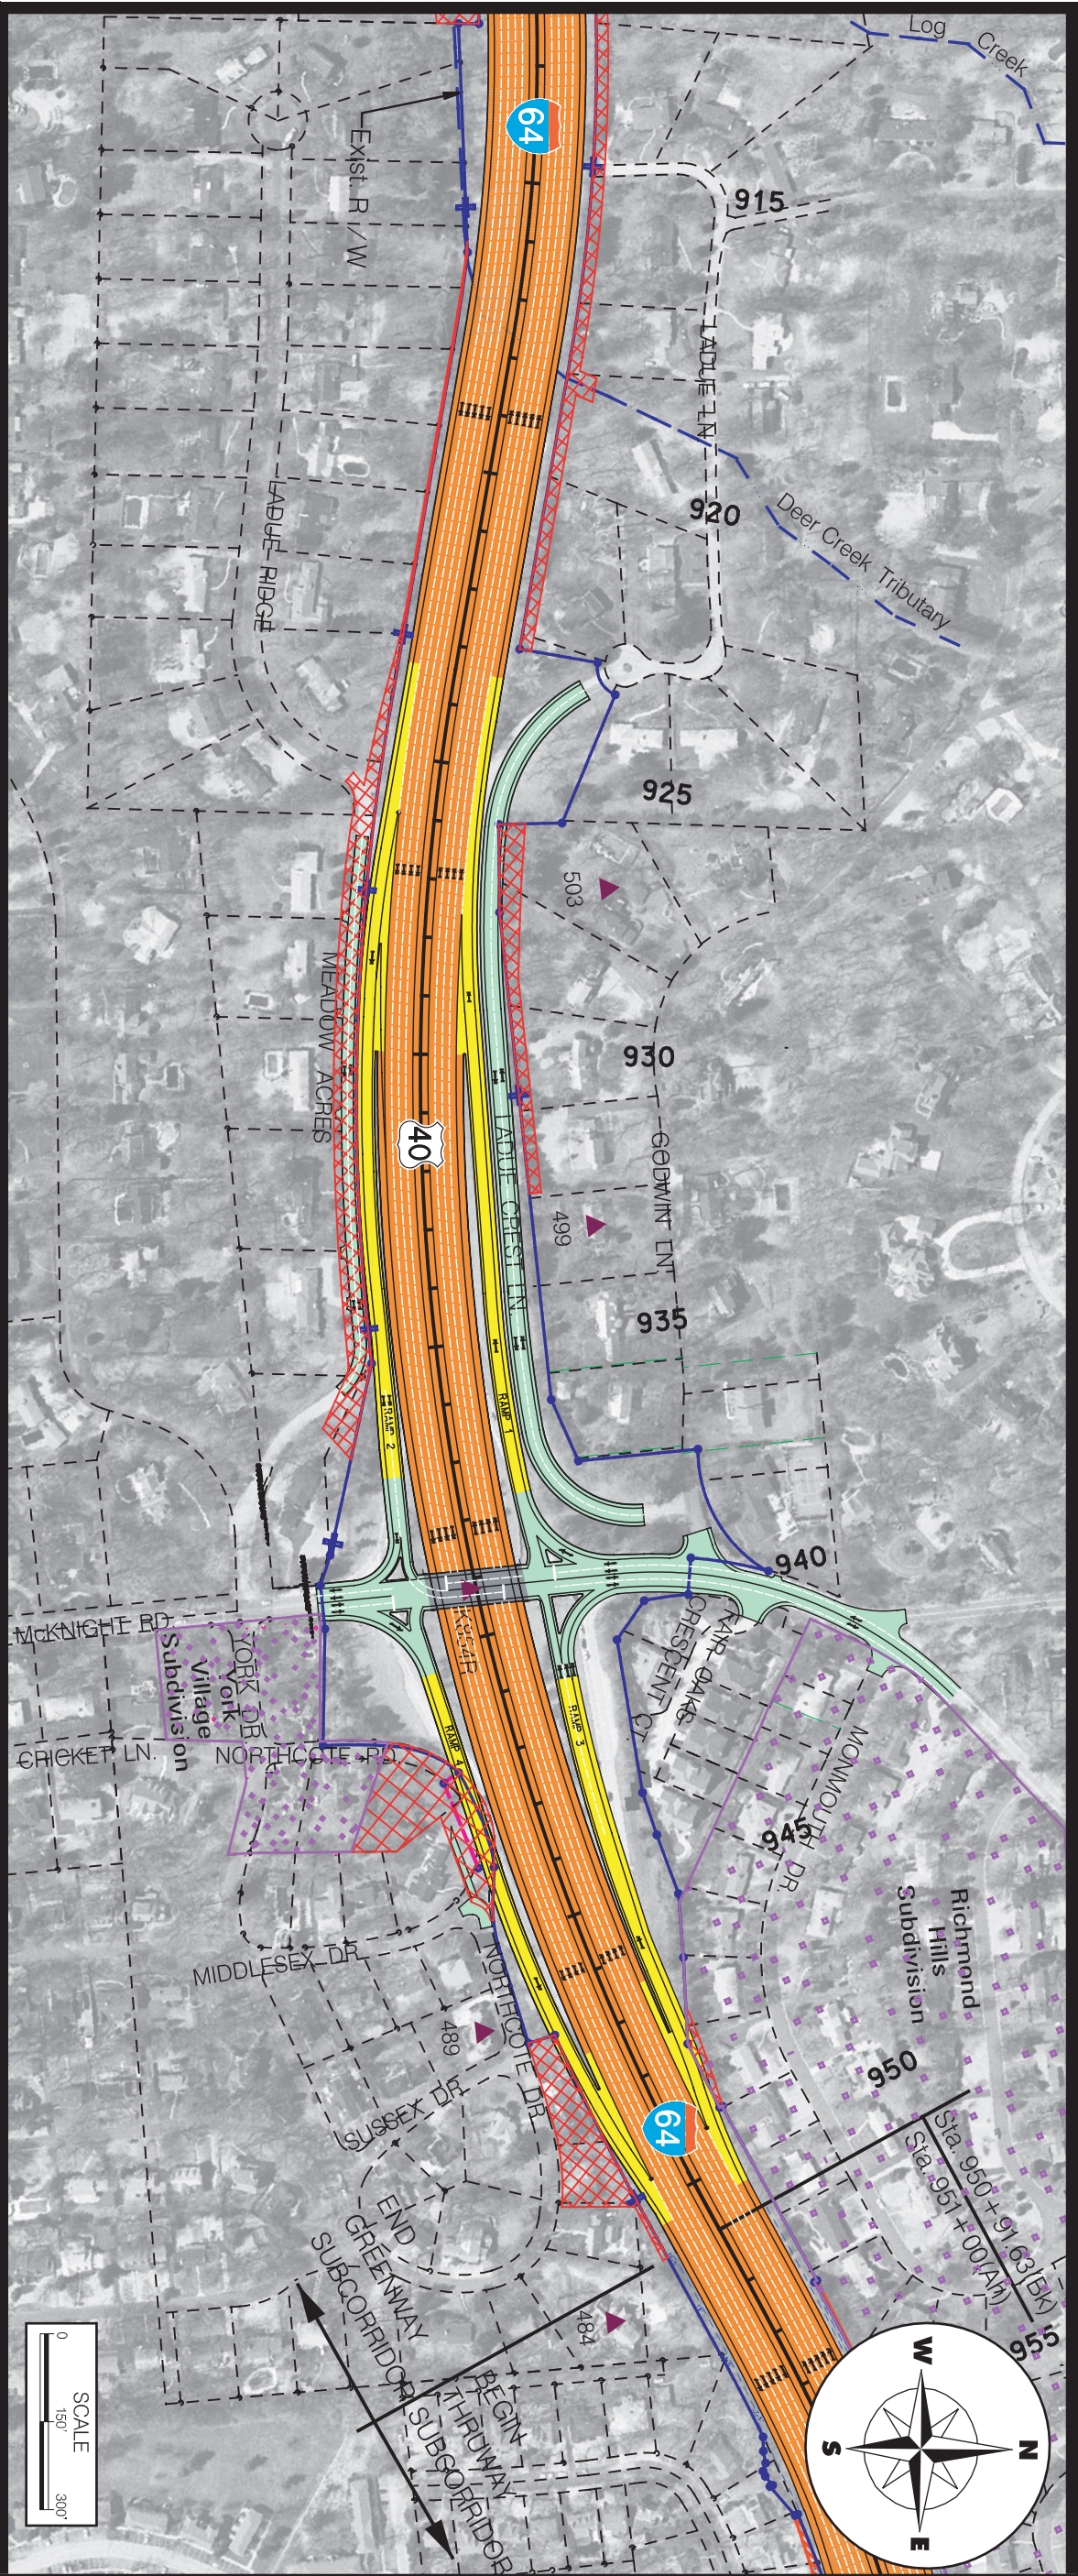

Greenway Subcorridor



I-64 Environmental Impact Statement
PLAN AND PROFILE

Plate G7 - Alternative 1 Sta. 920+00 to Sta. 950+91.63

