



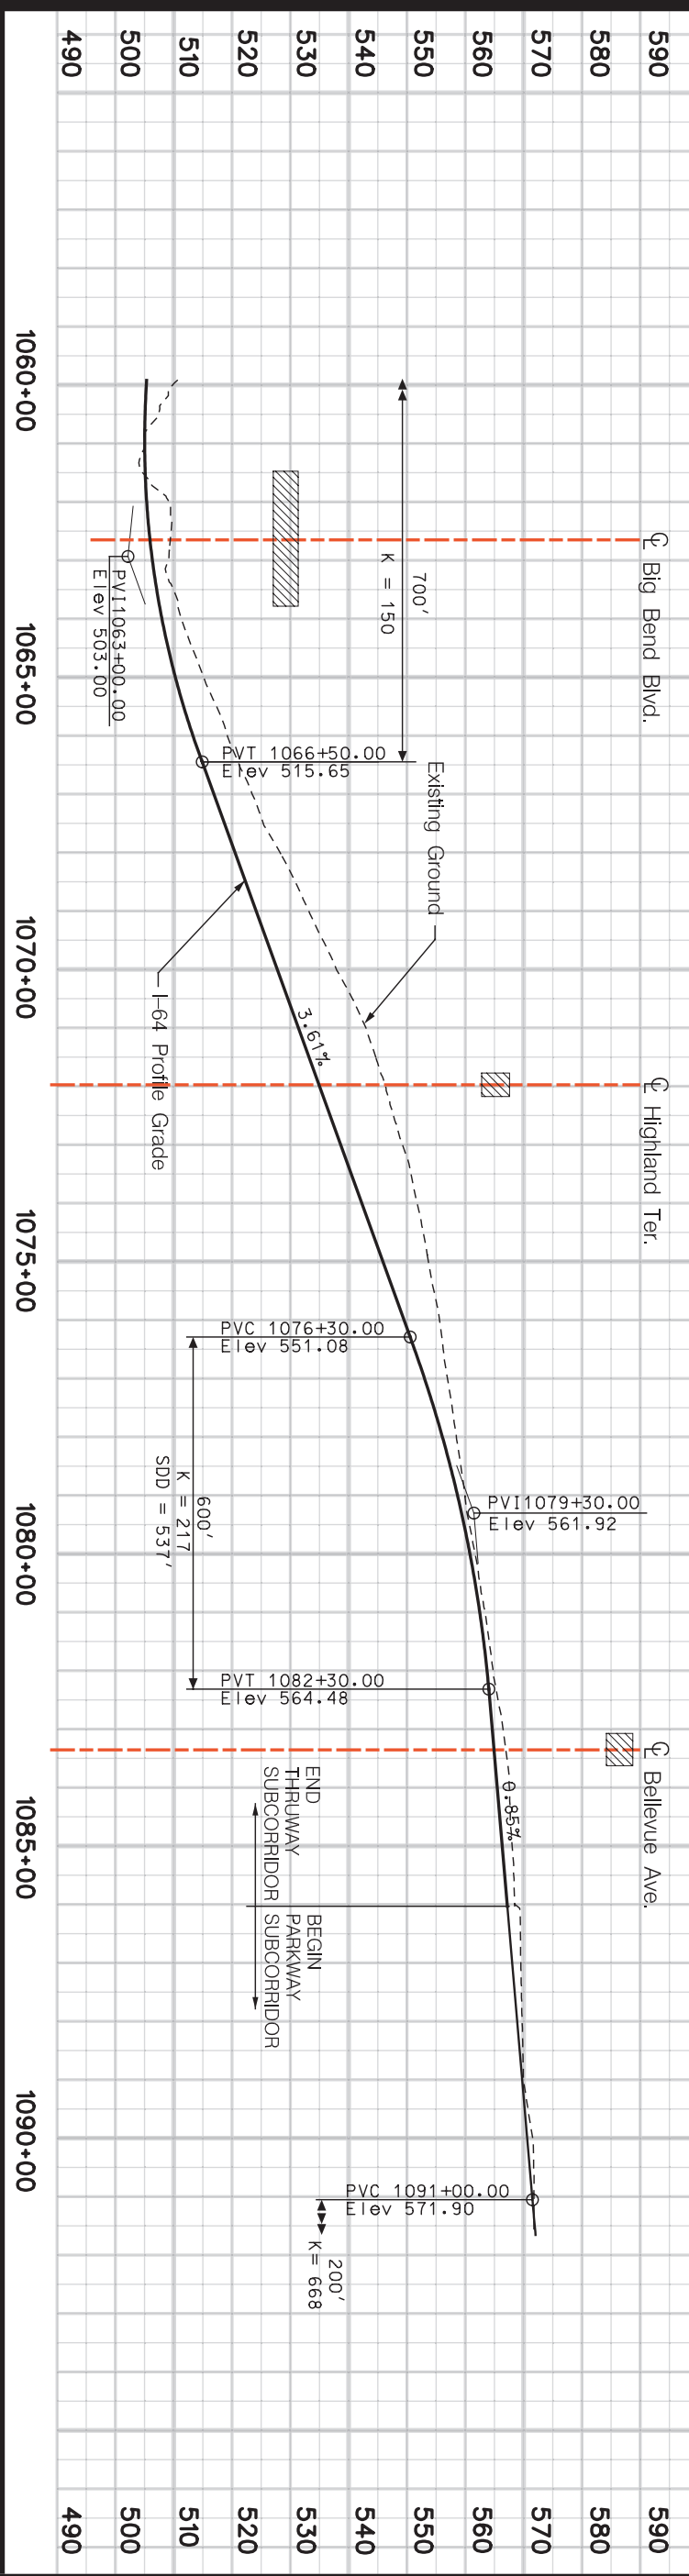

Thruway/ Parkway Subcorridor


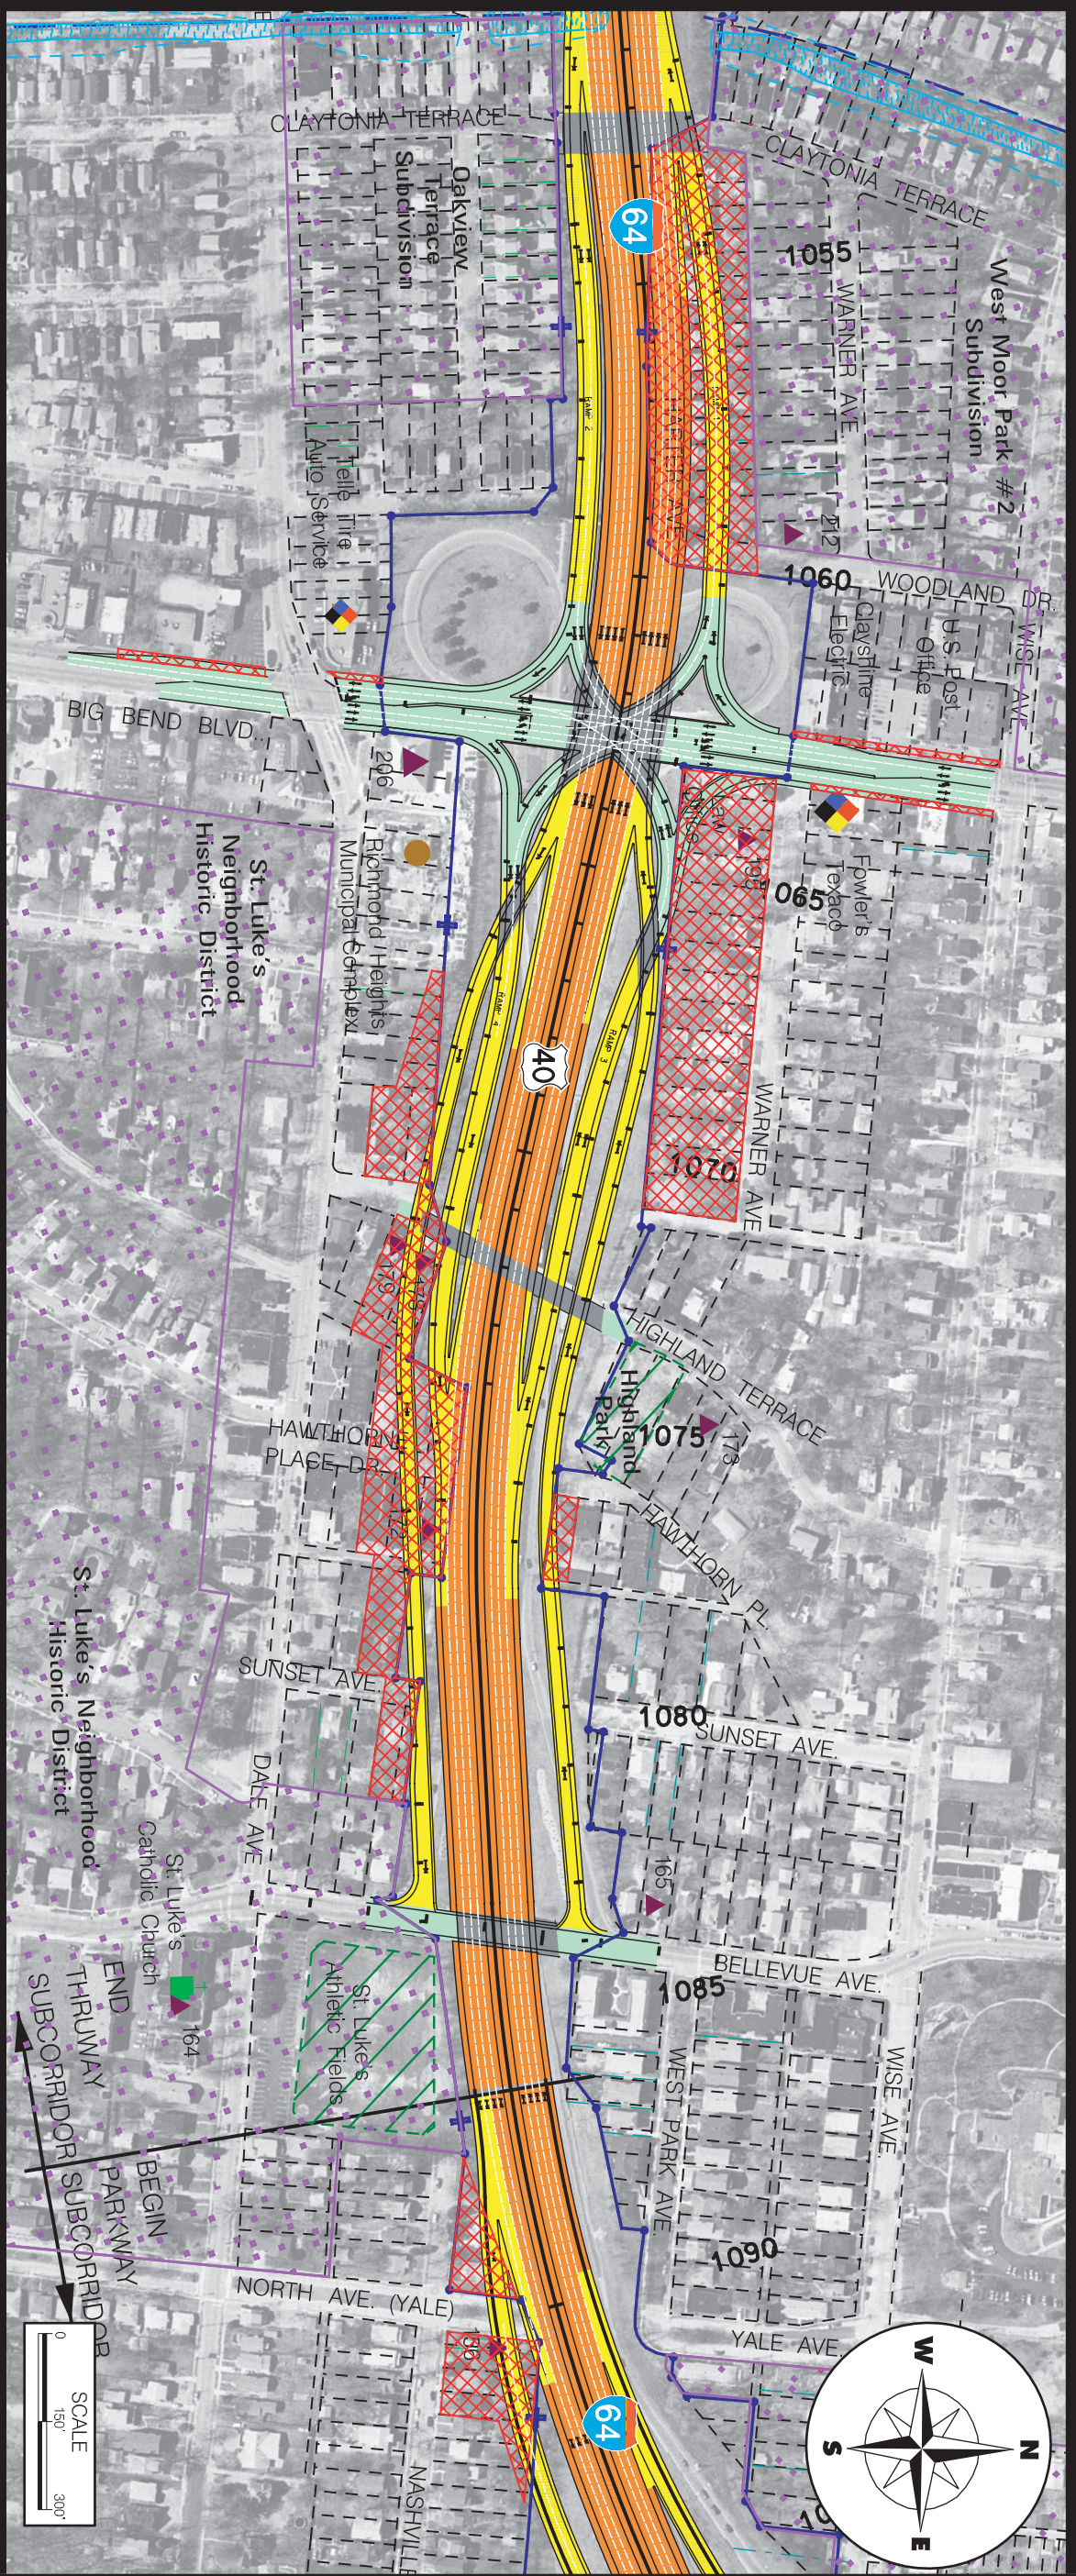


# I-64 Environmental Impact Statement PLAN AND PROFILE

Plate P1 - Alternative 2 Sta. 1060+00 to Sta. 1091+60





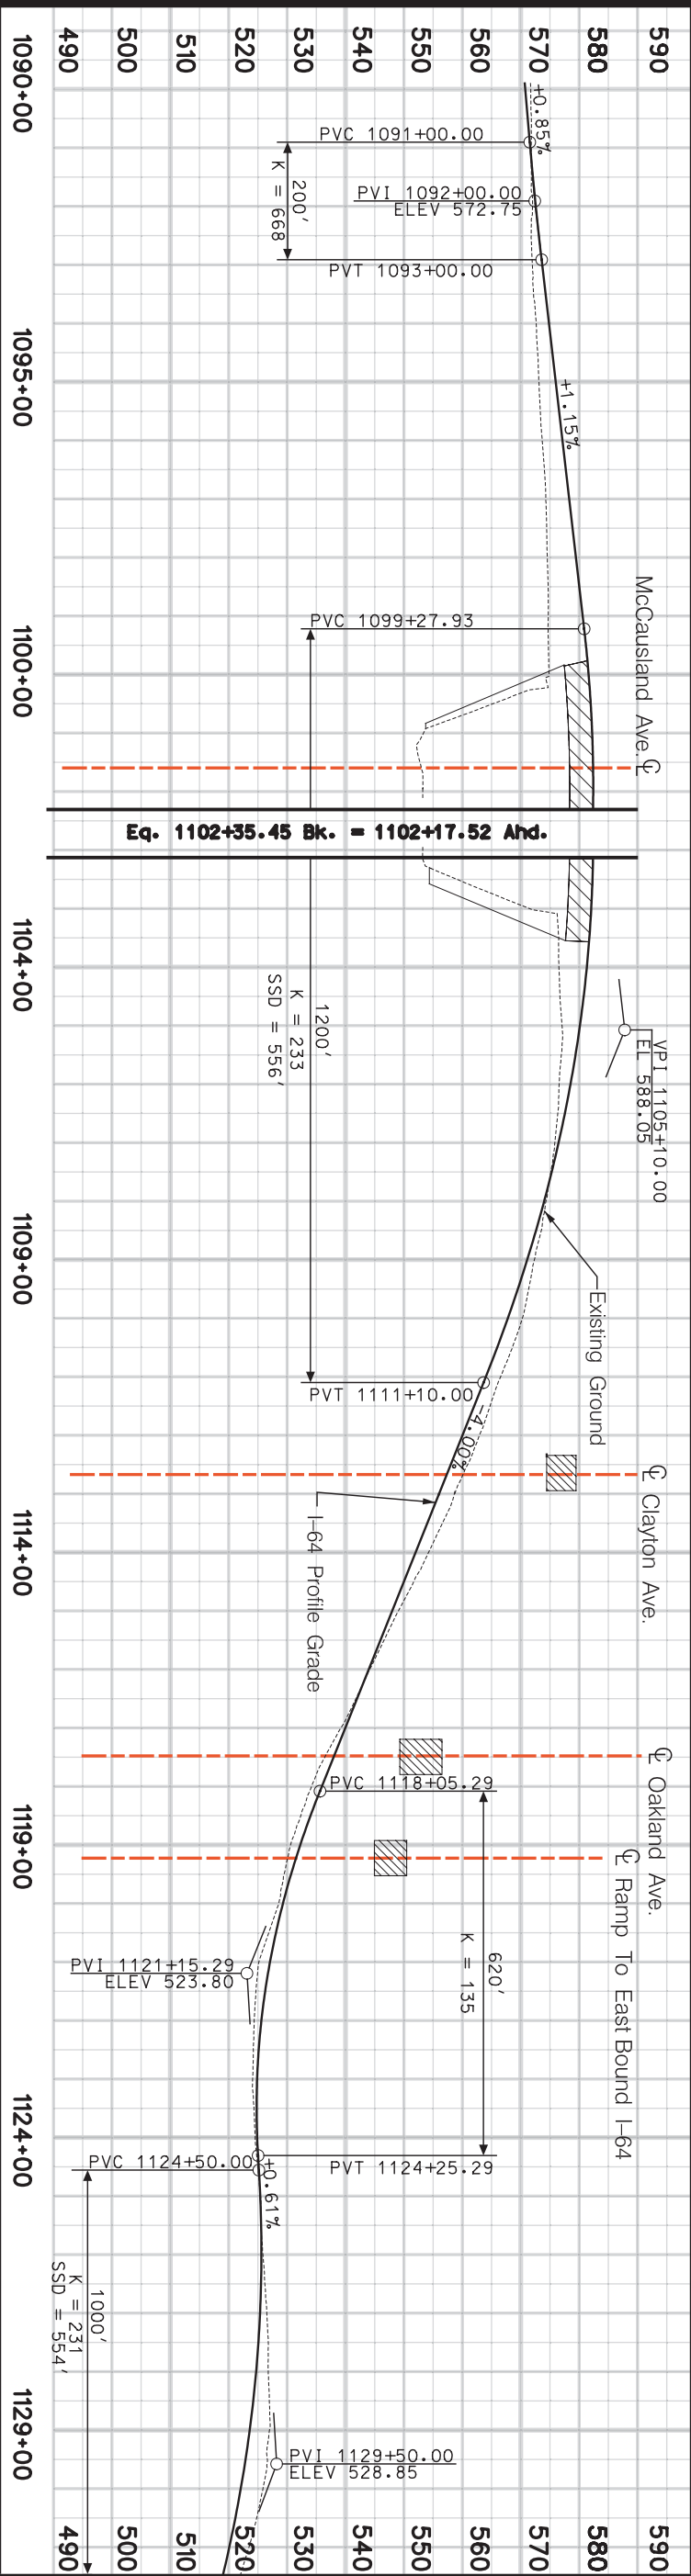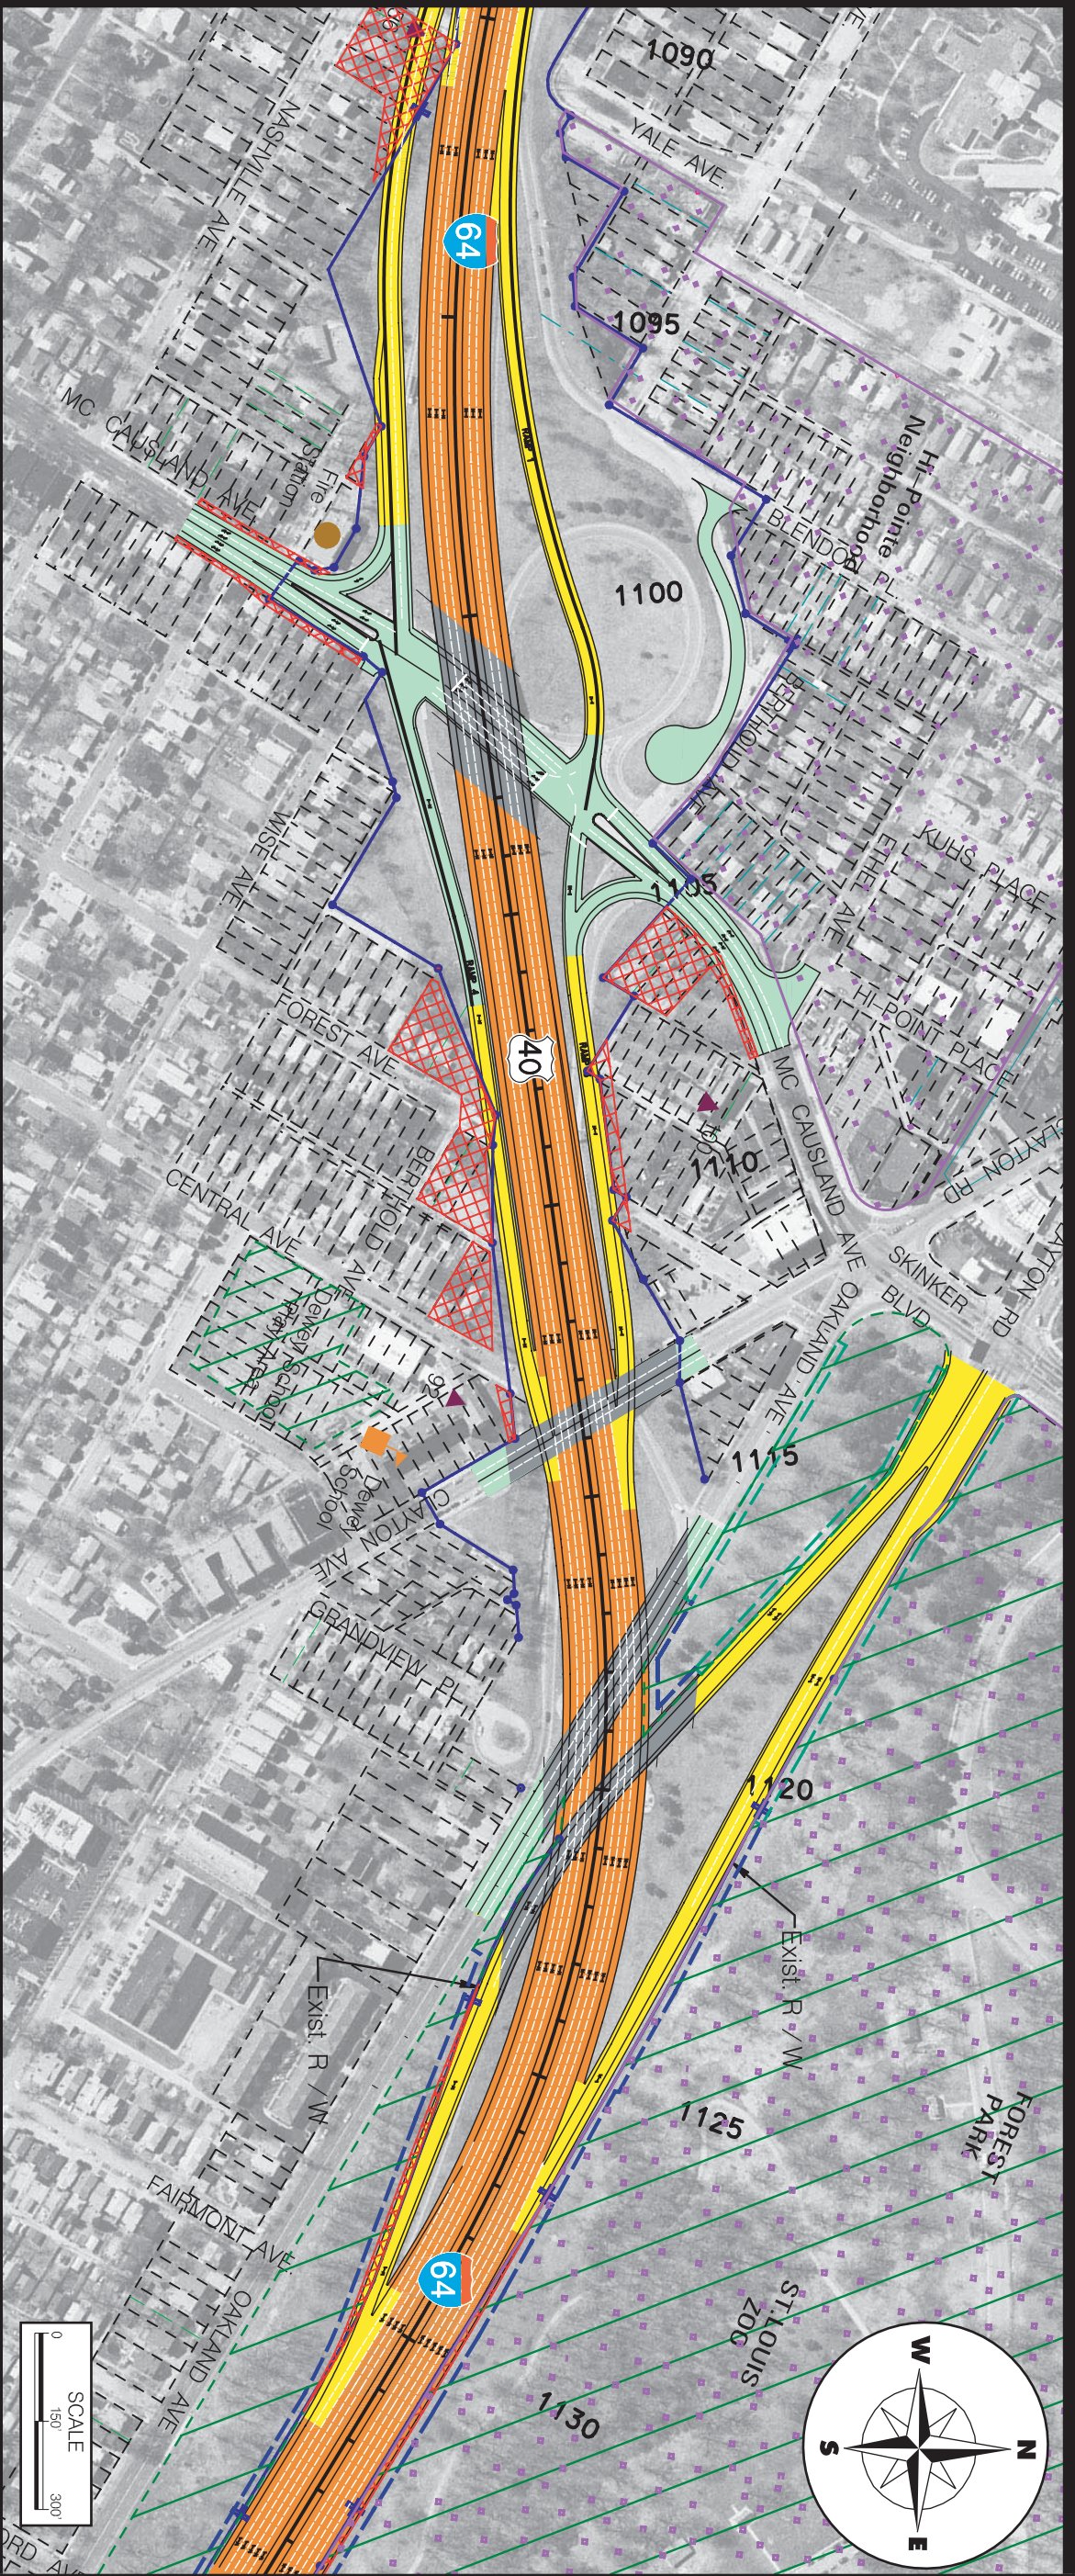

Parkway Subcorridor





# I-64 Environmental Impact Statement PLAN AND PROFILE

Plate P2 - Alternative 2 Sta. 1091+60 to Sta. 1133+30





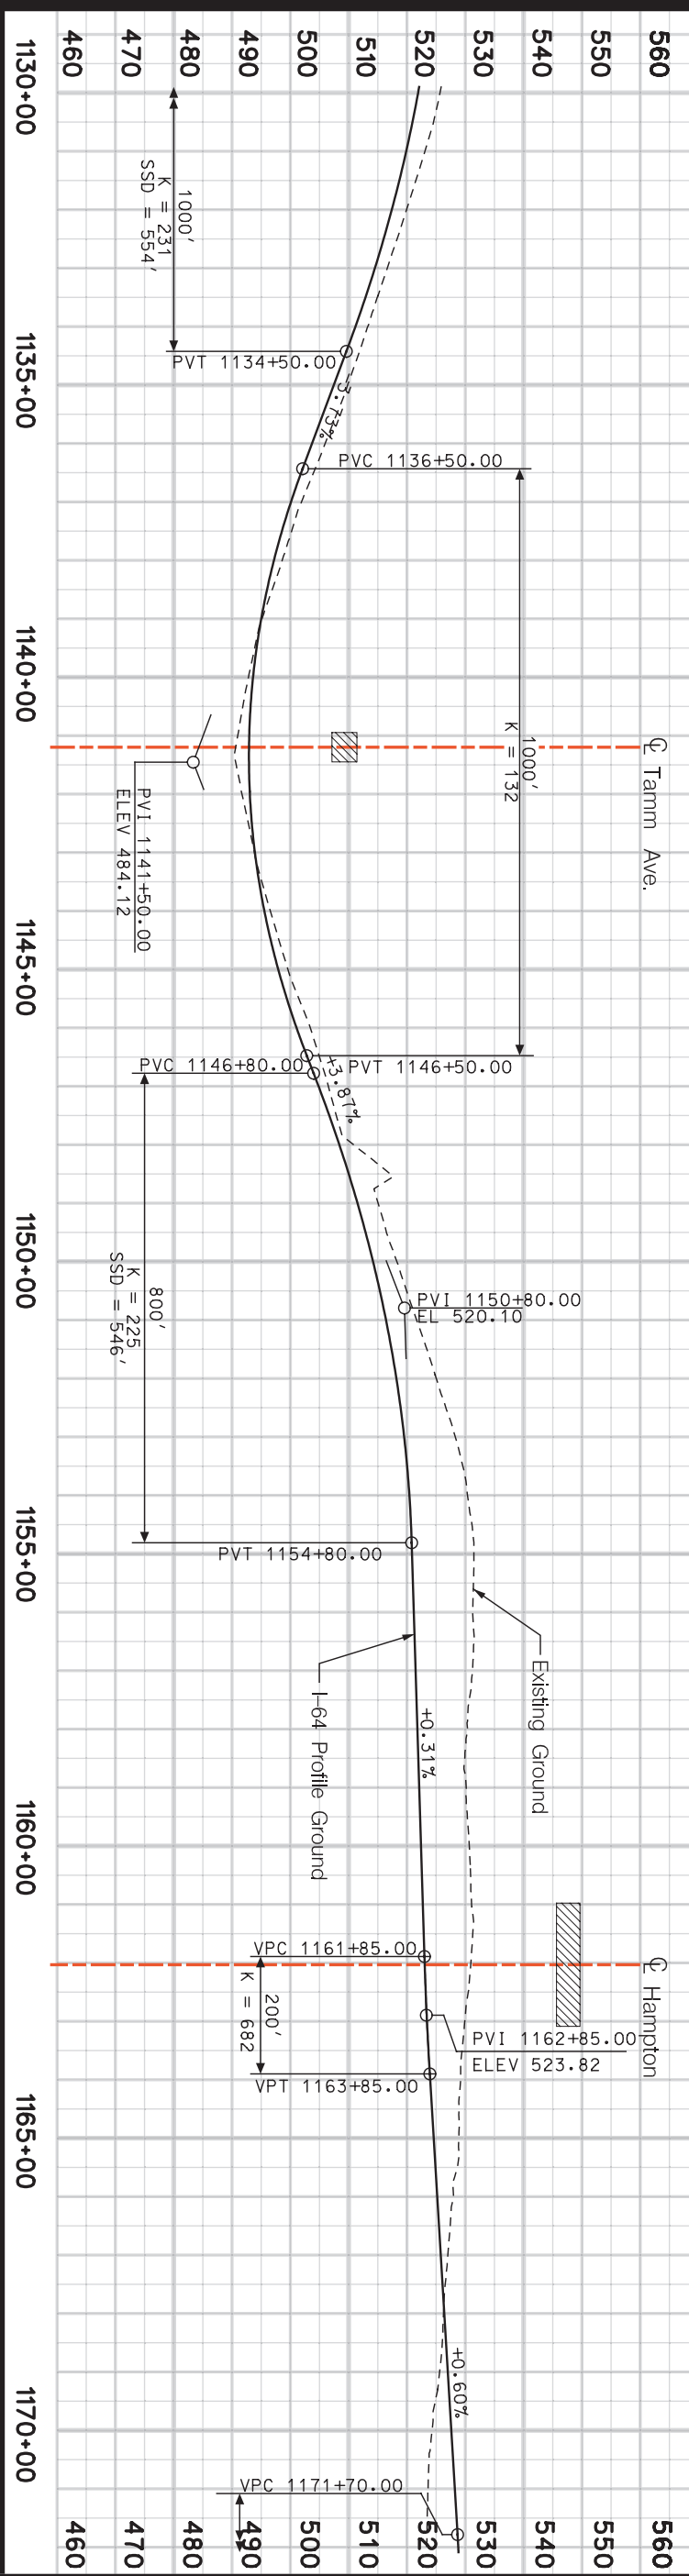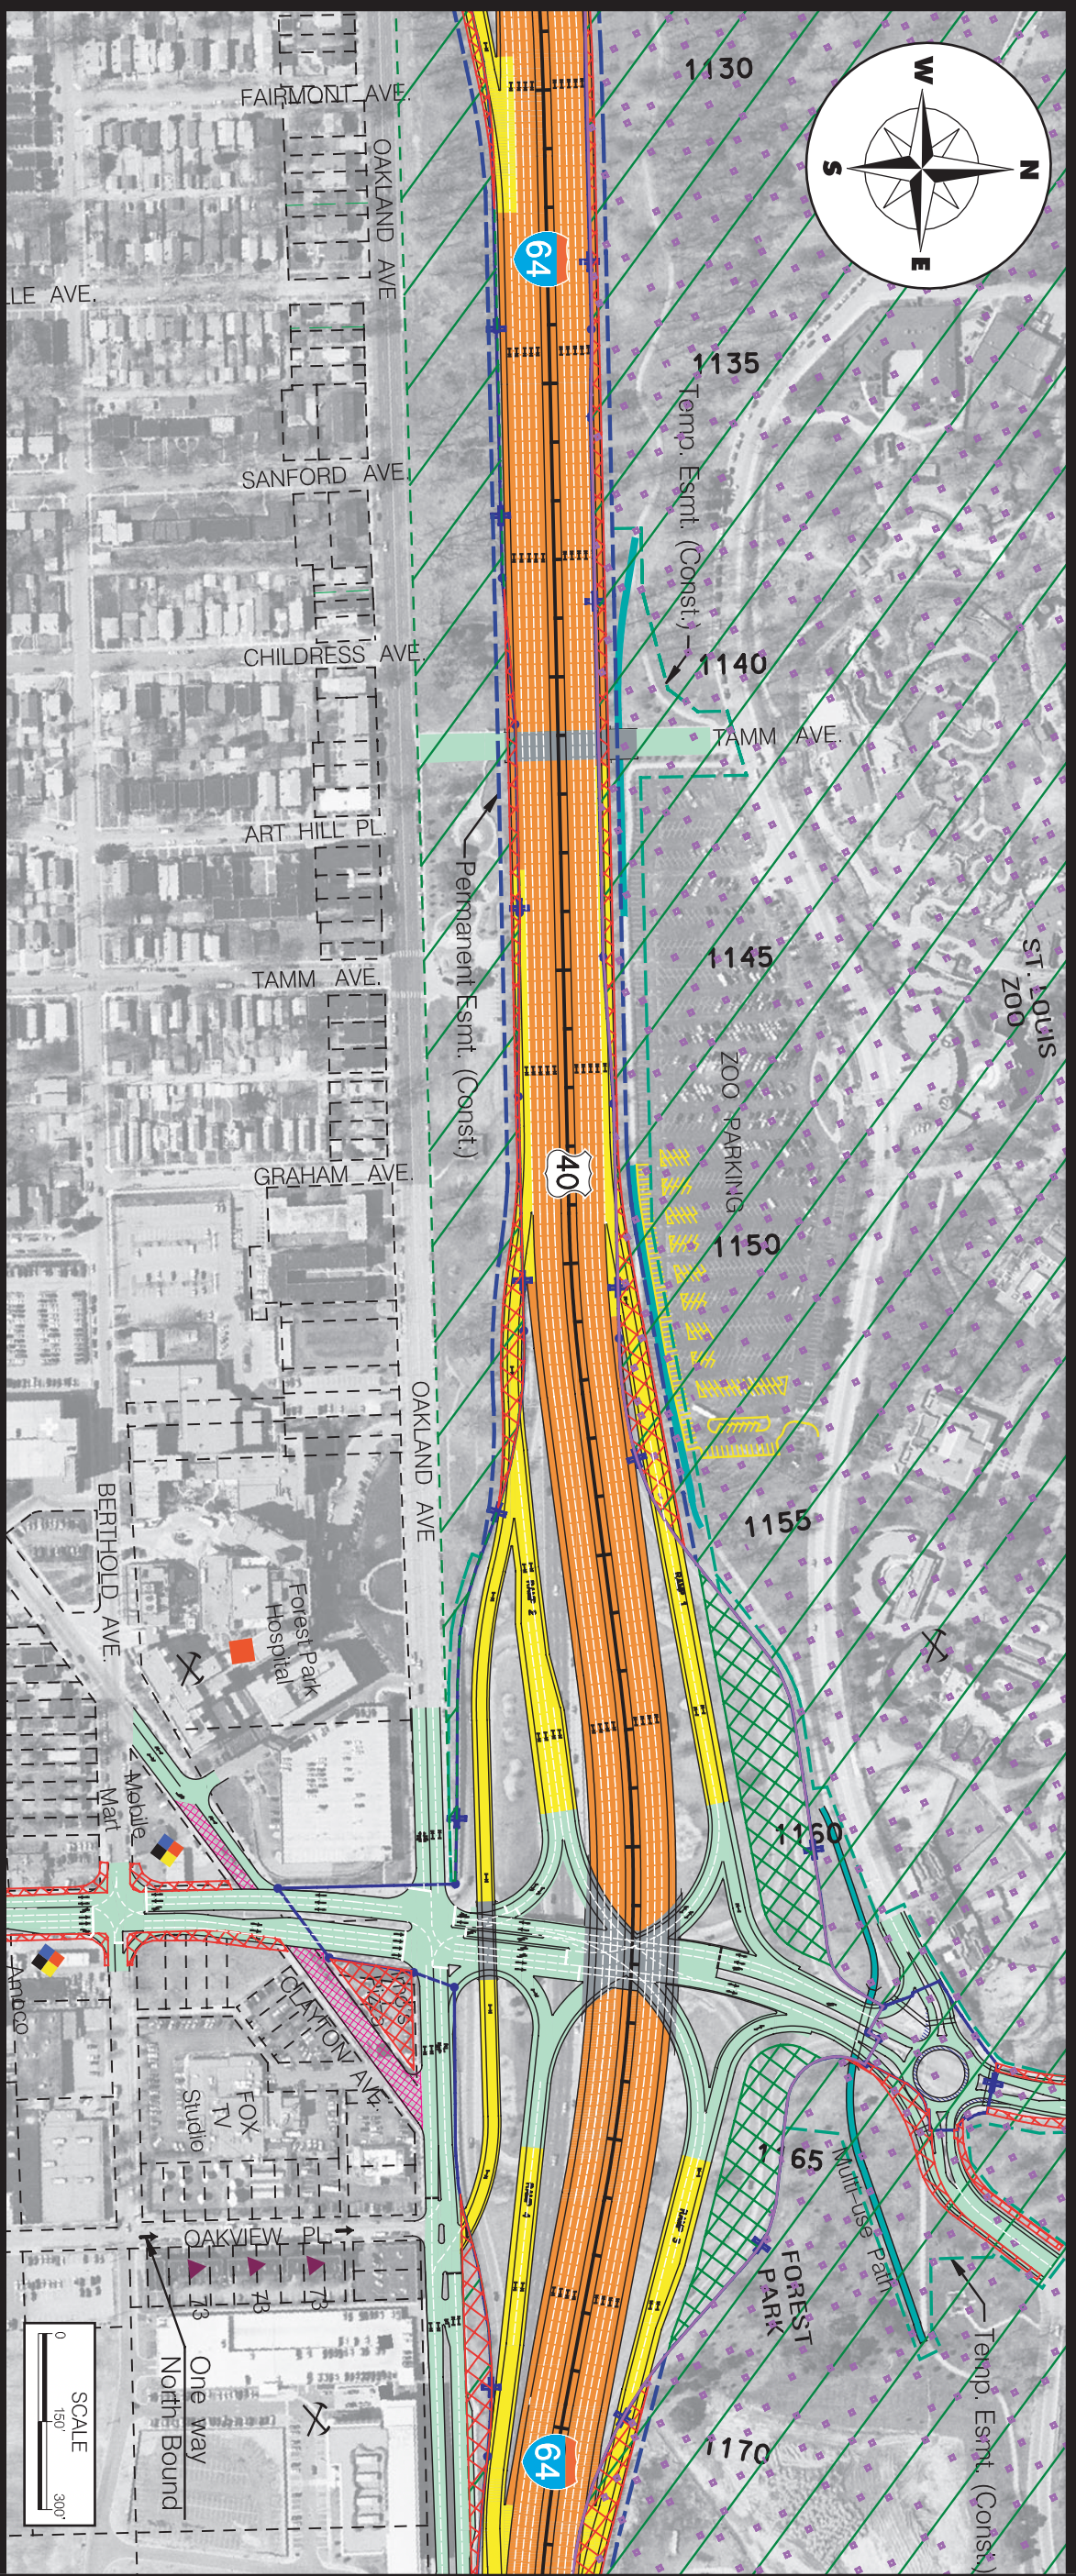

Parkway Subcorridor





# I-64 Environmental Impact Statement PLAN AND PROFILE



Plate P3 - Alternative 2 Sta.1133+30 to Sta. 1170+00





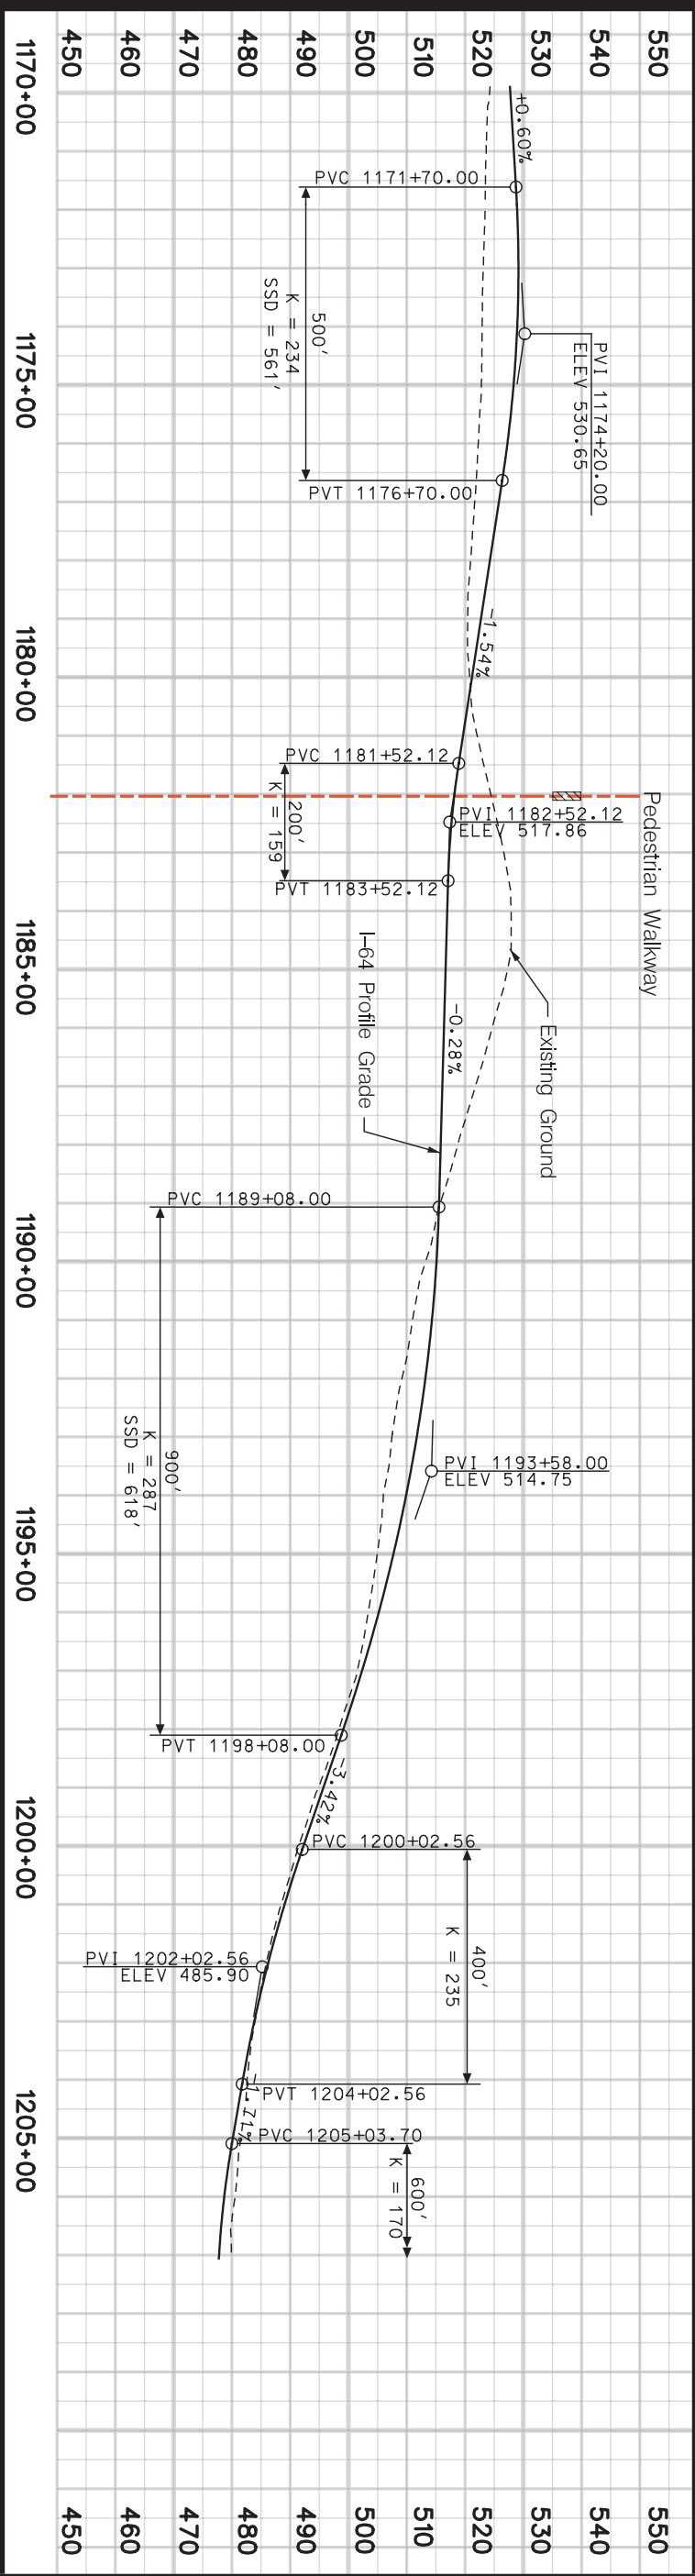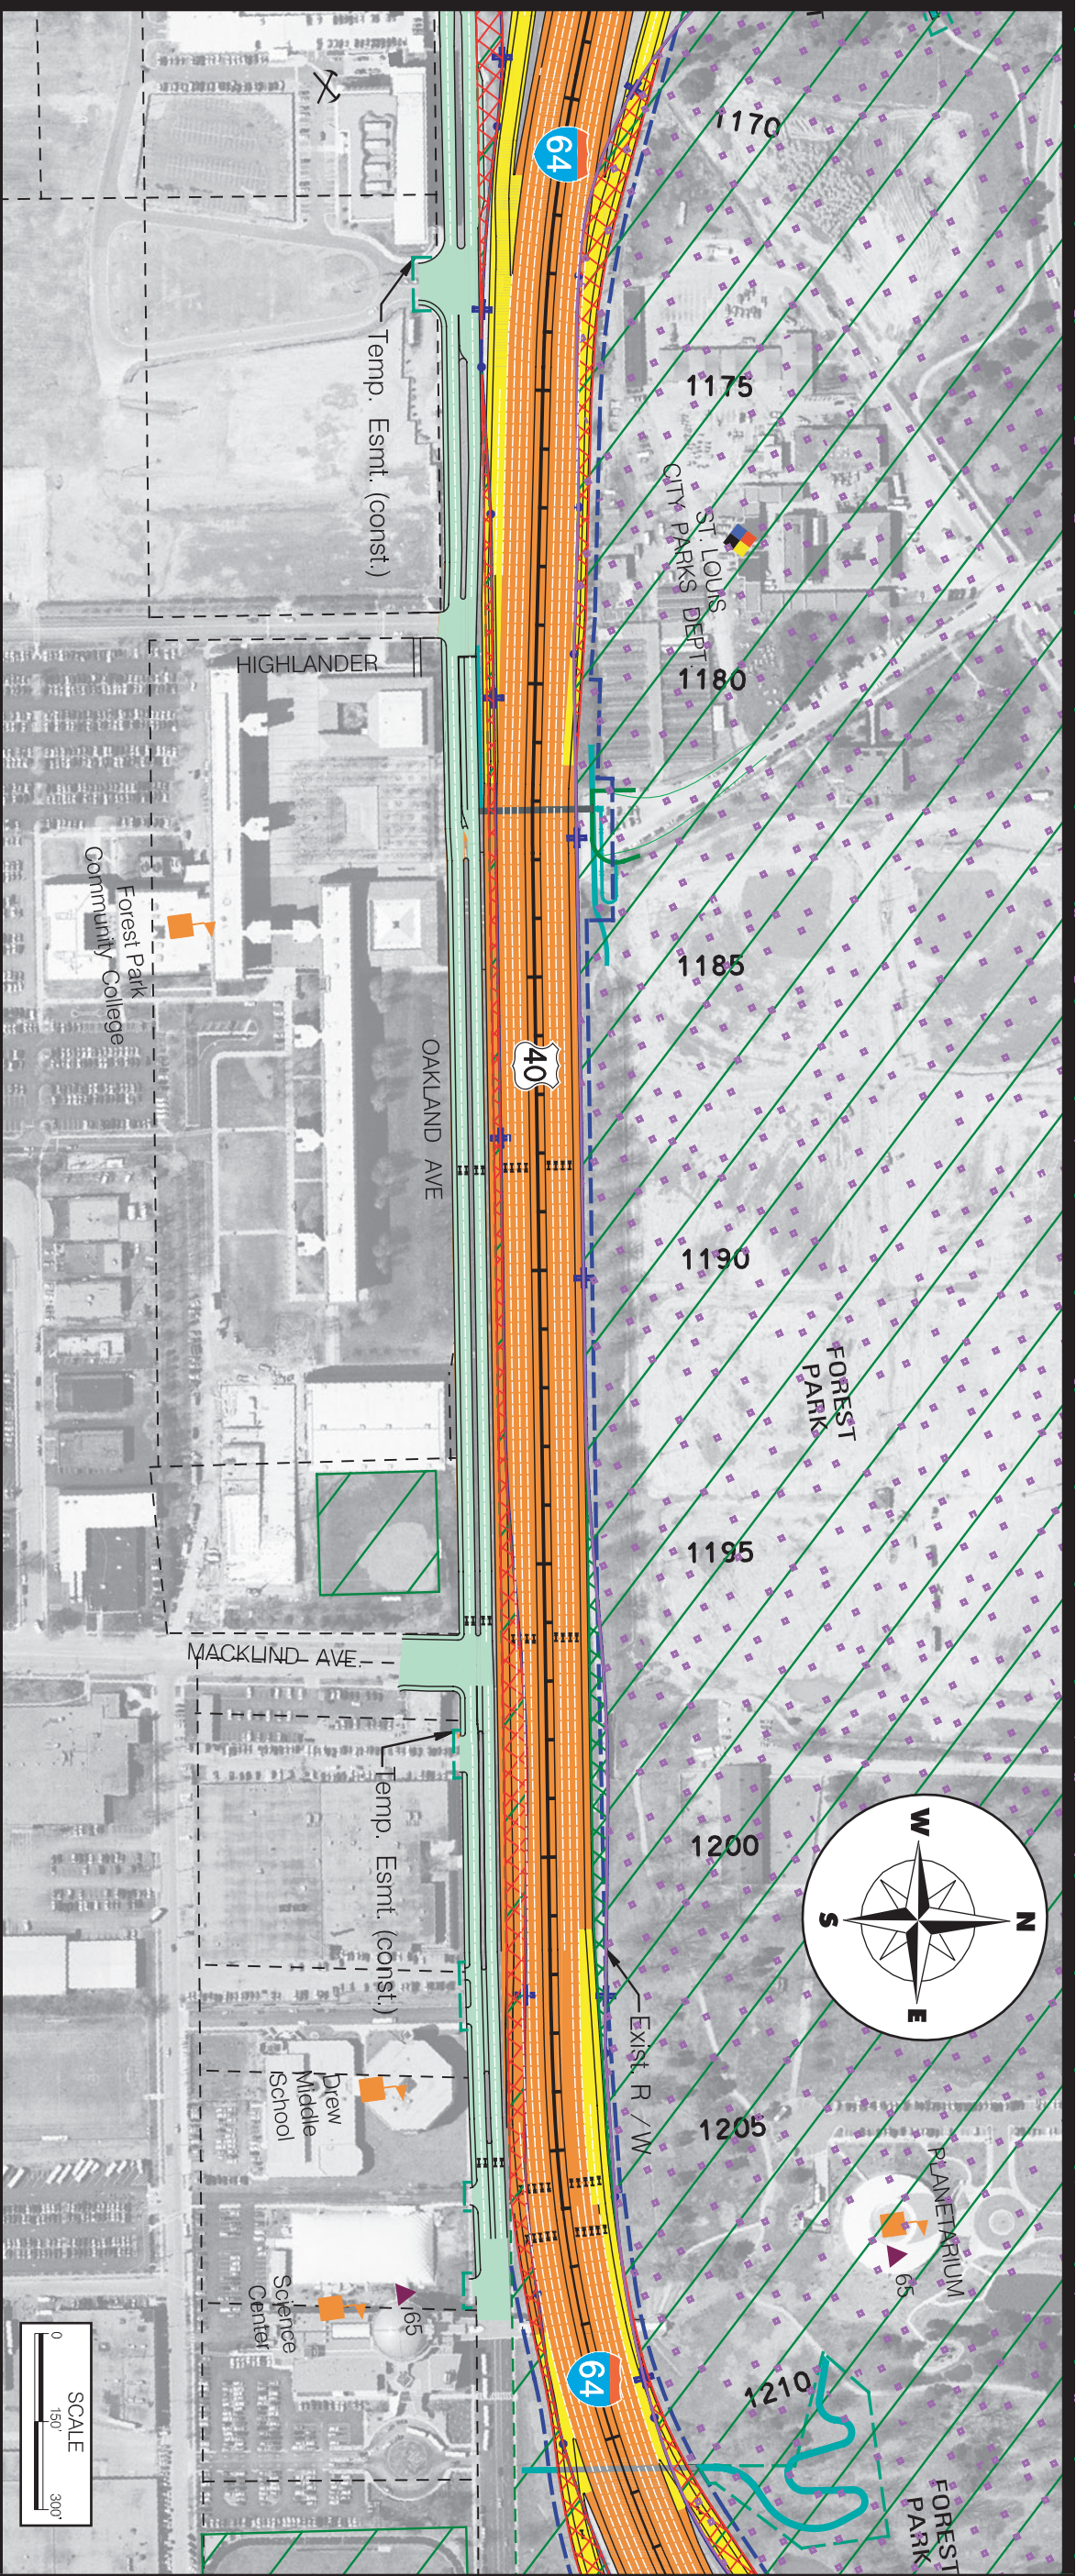



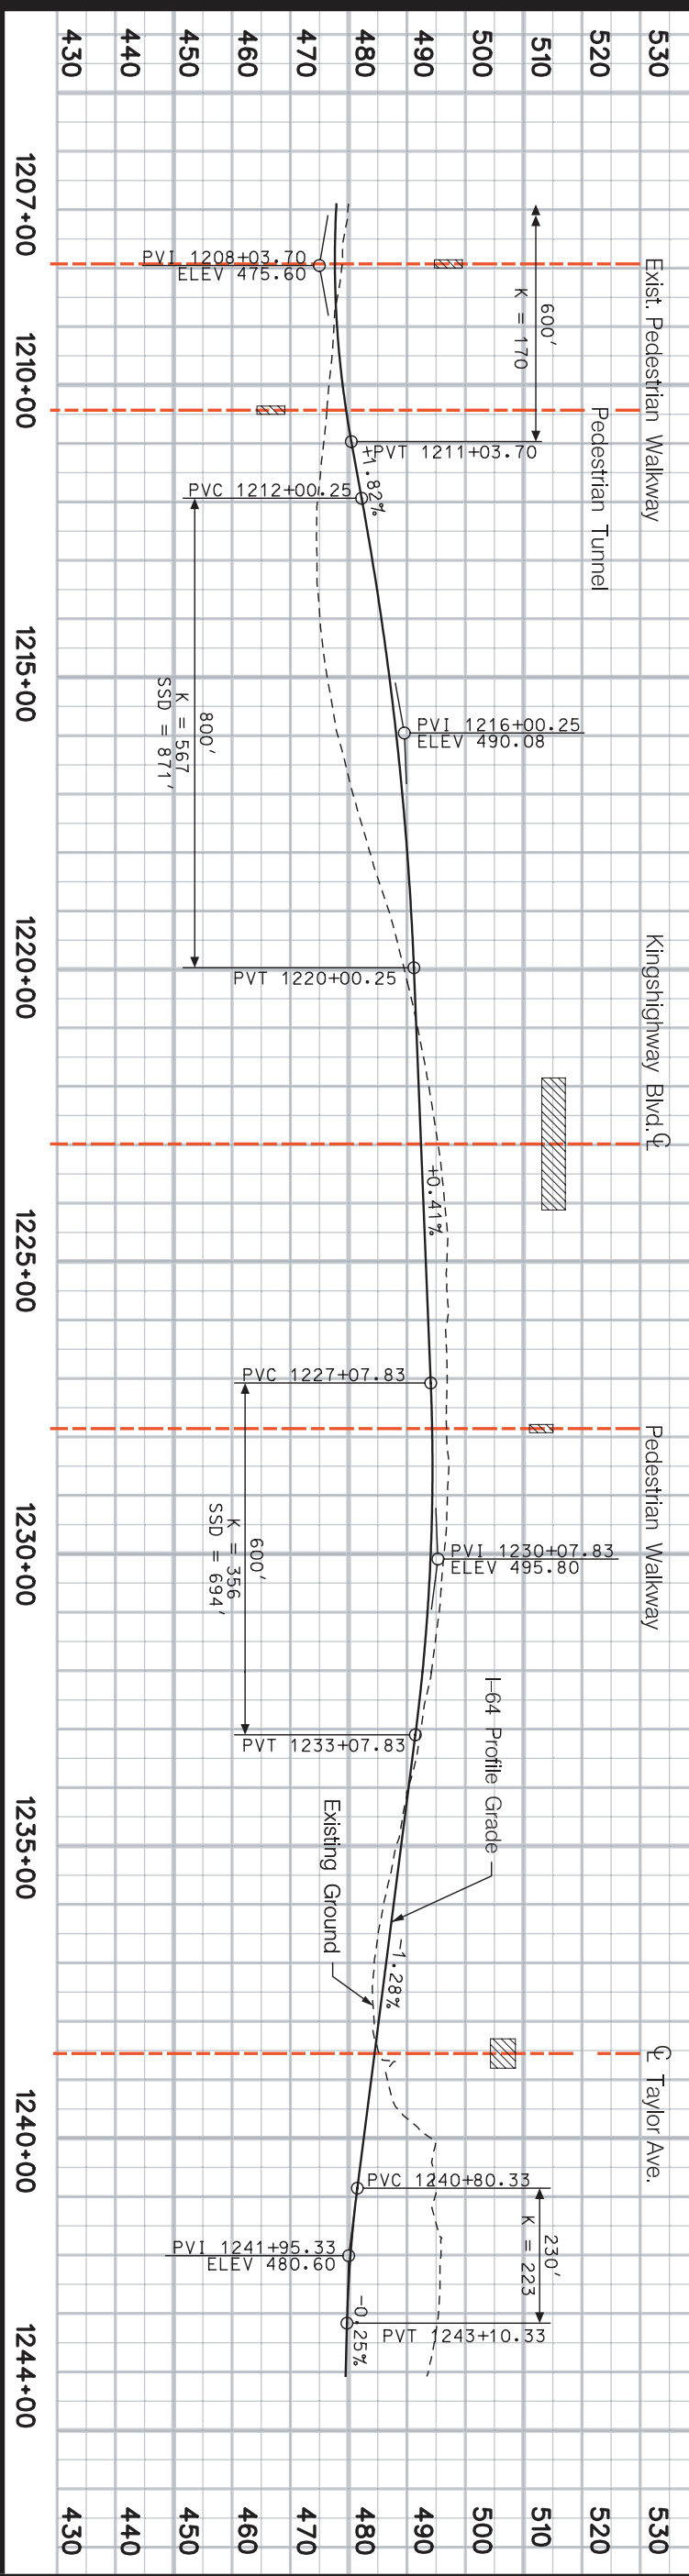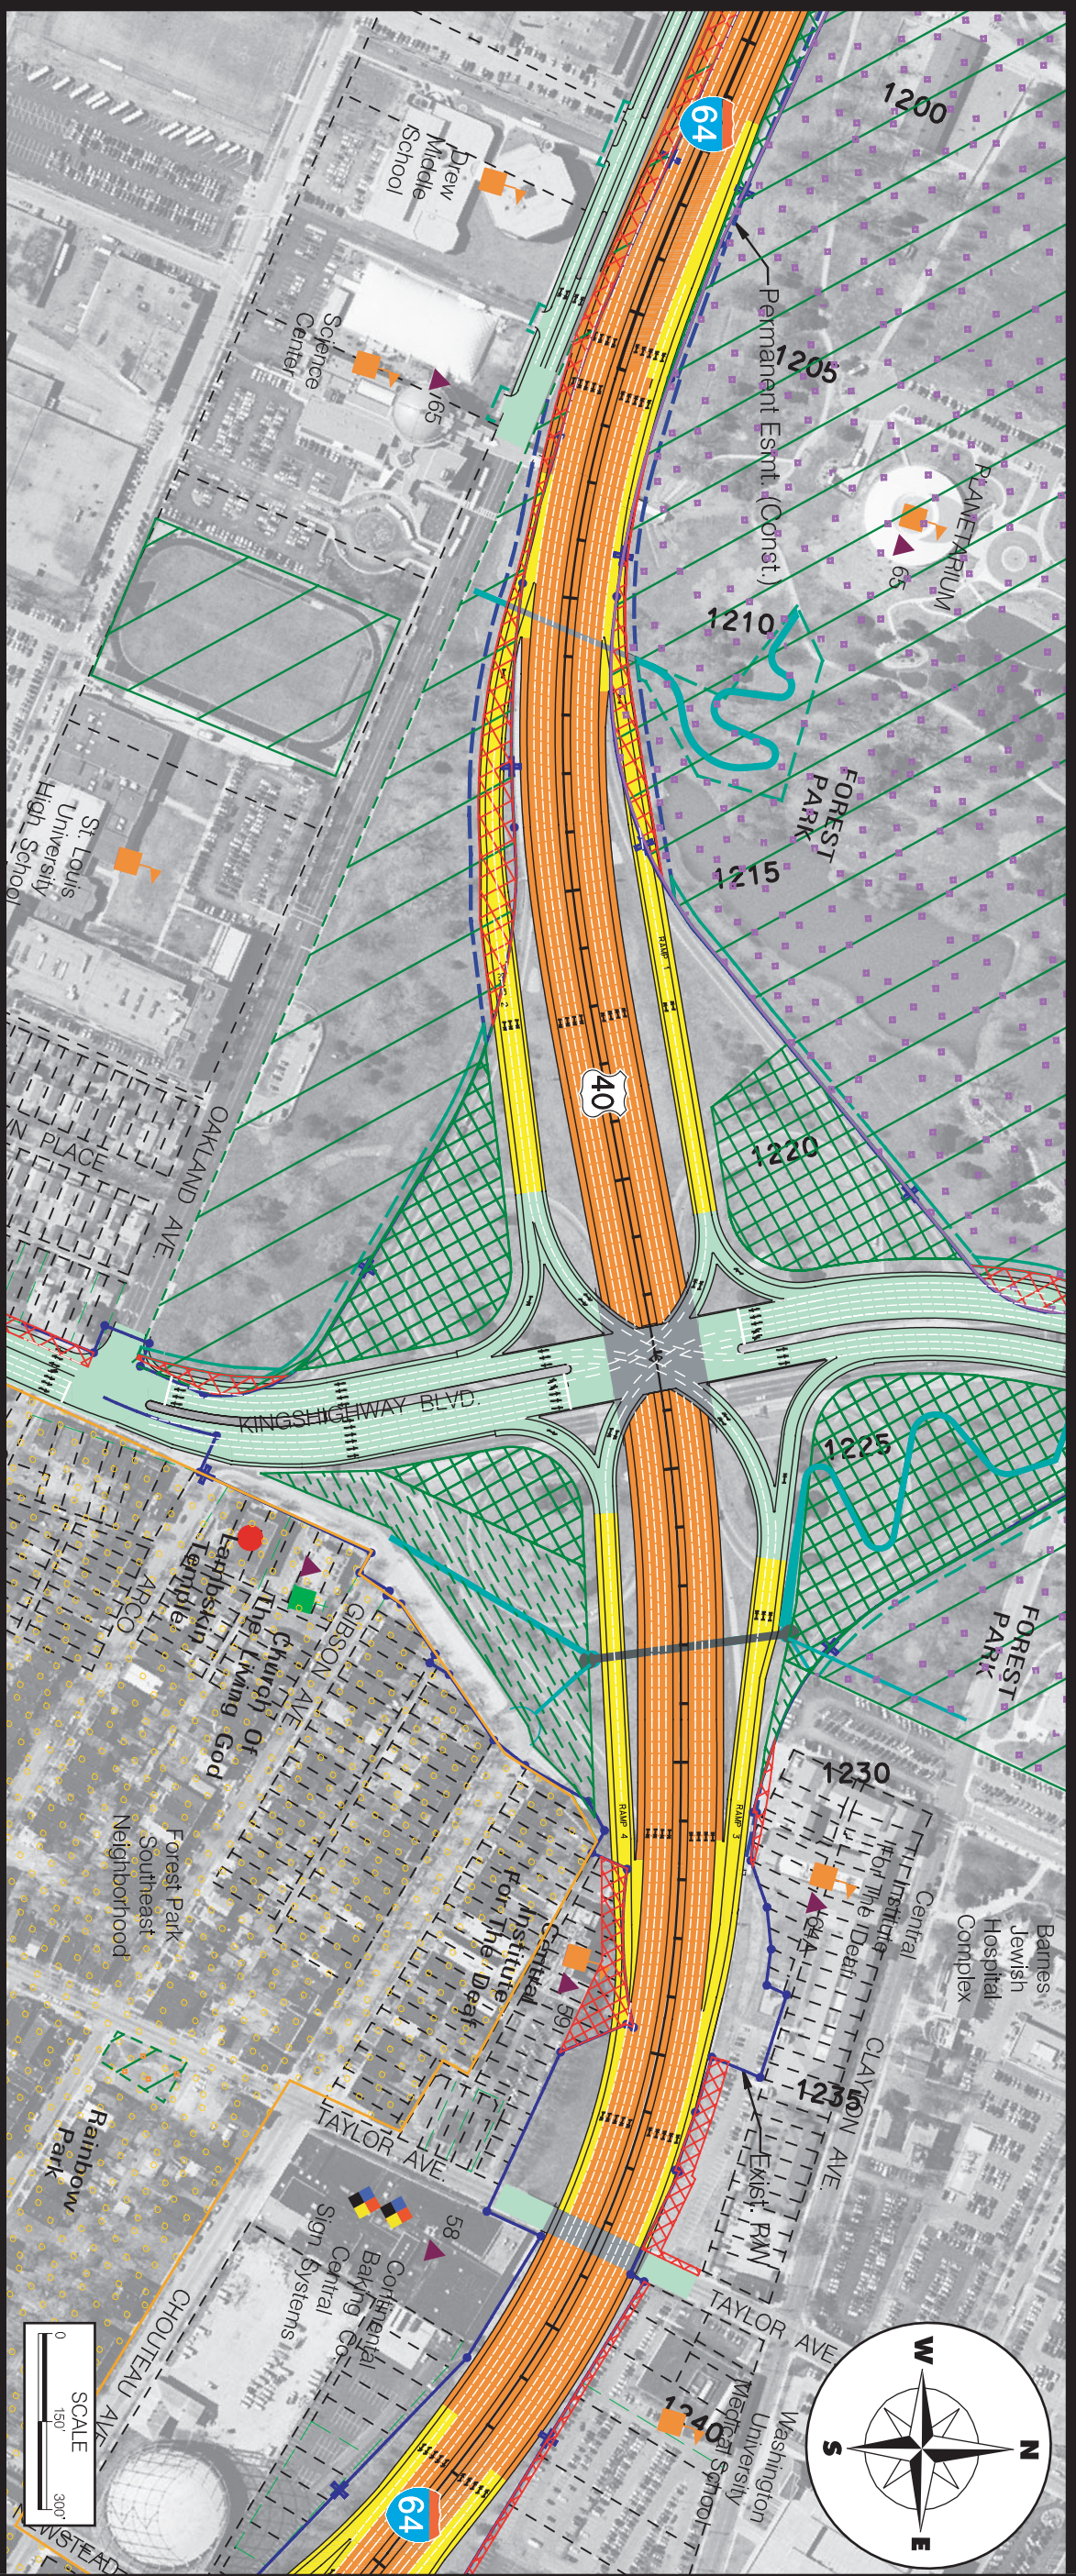

Parkway Subcorridor





# I-64 Environmental Impact Statement PLAN AND PROFILE

Plate P5 - Alternative 2 Sta. 1207+00 to Sta. 1244+00





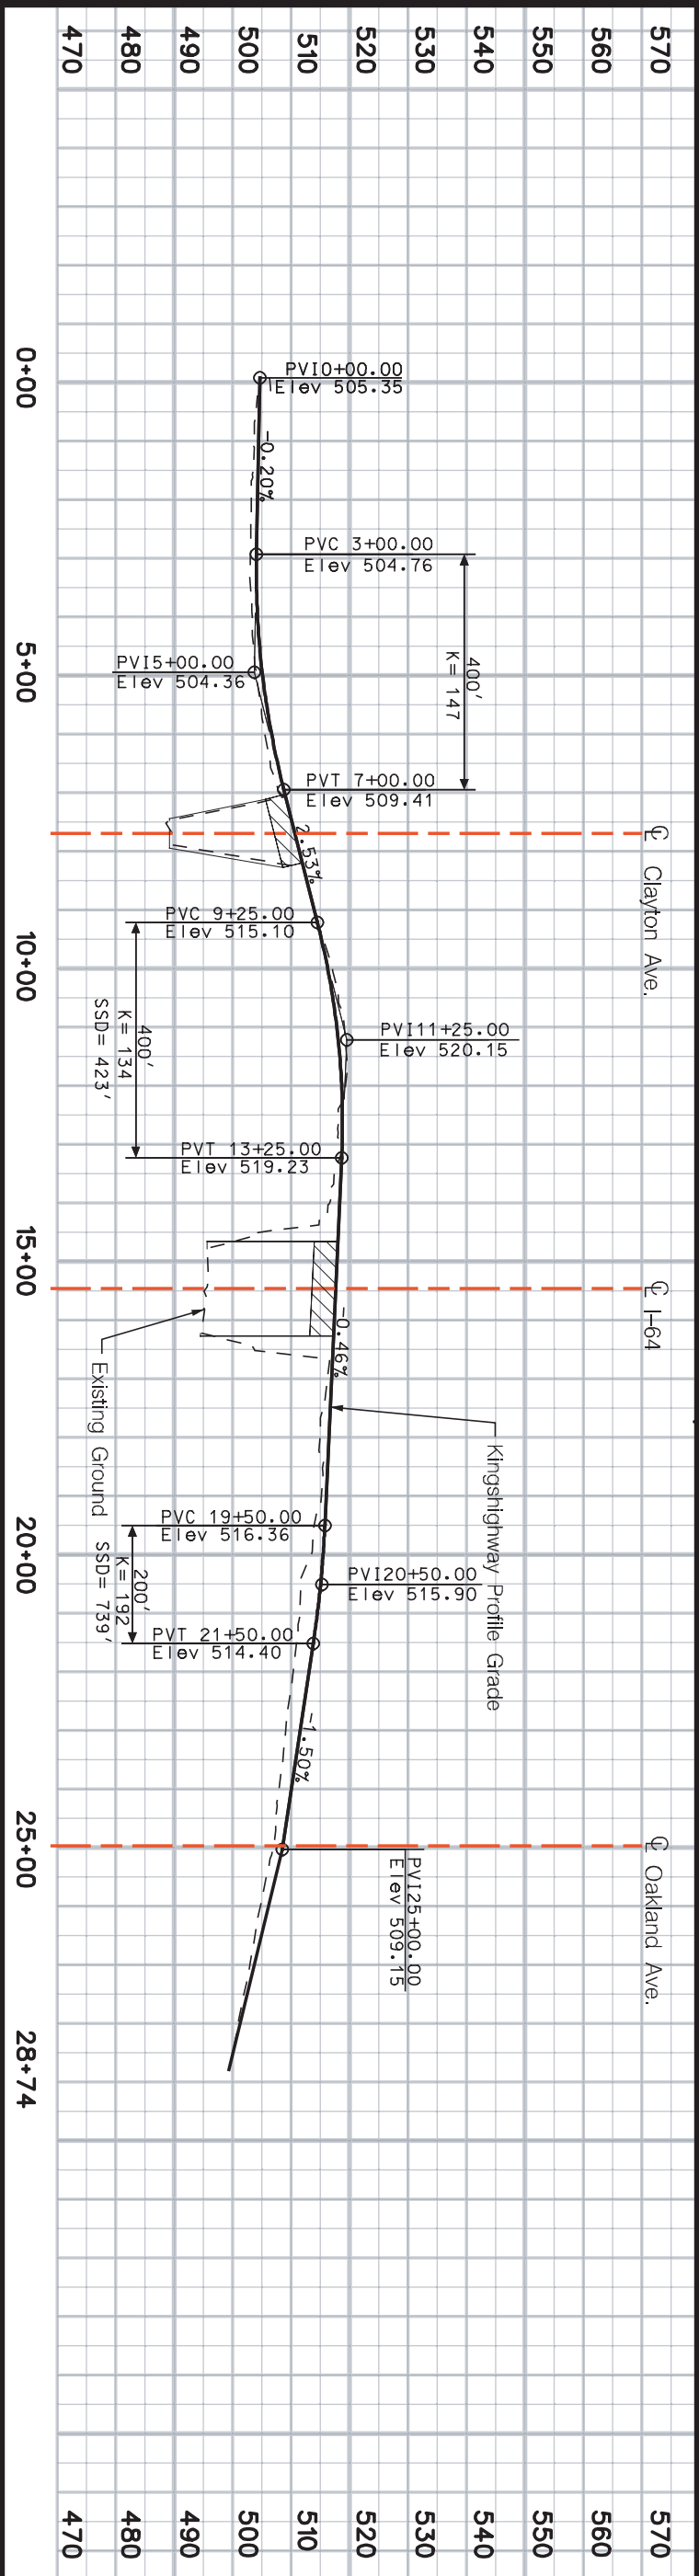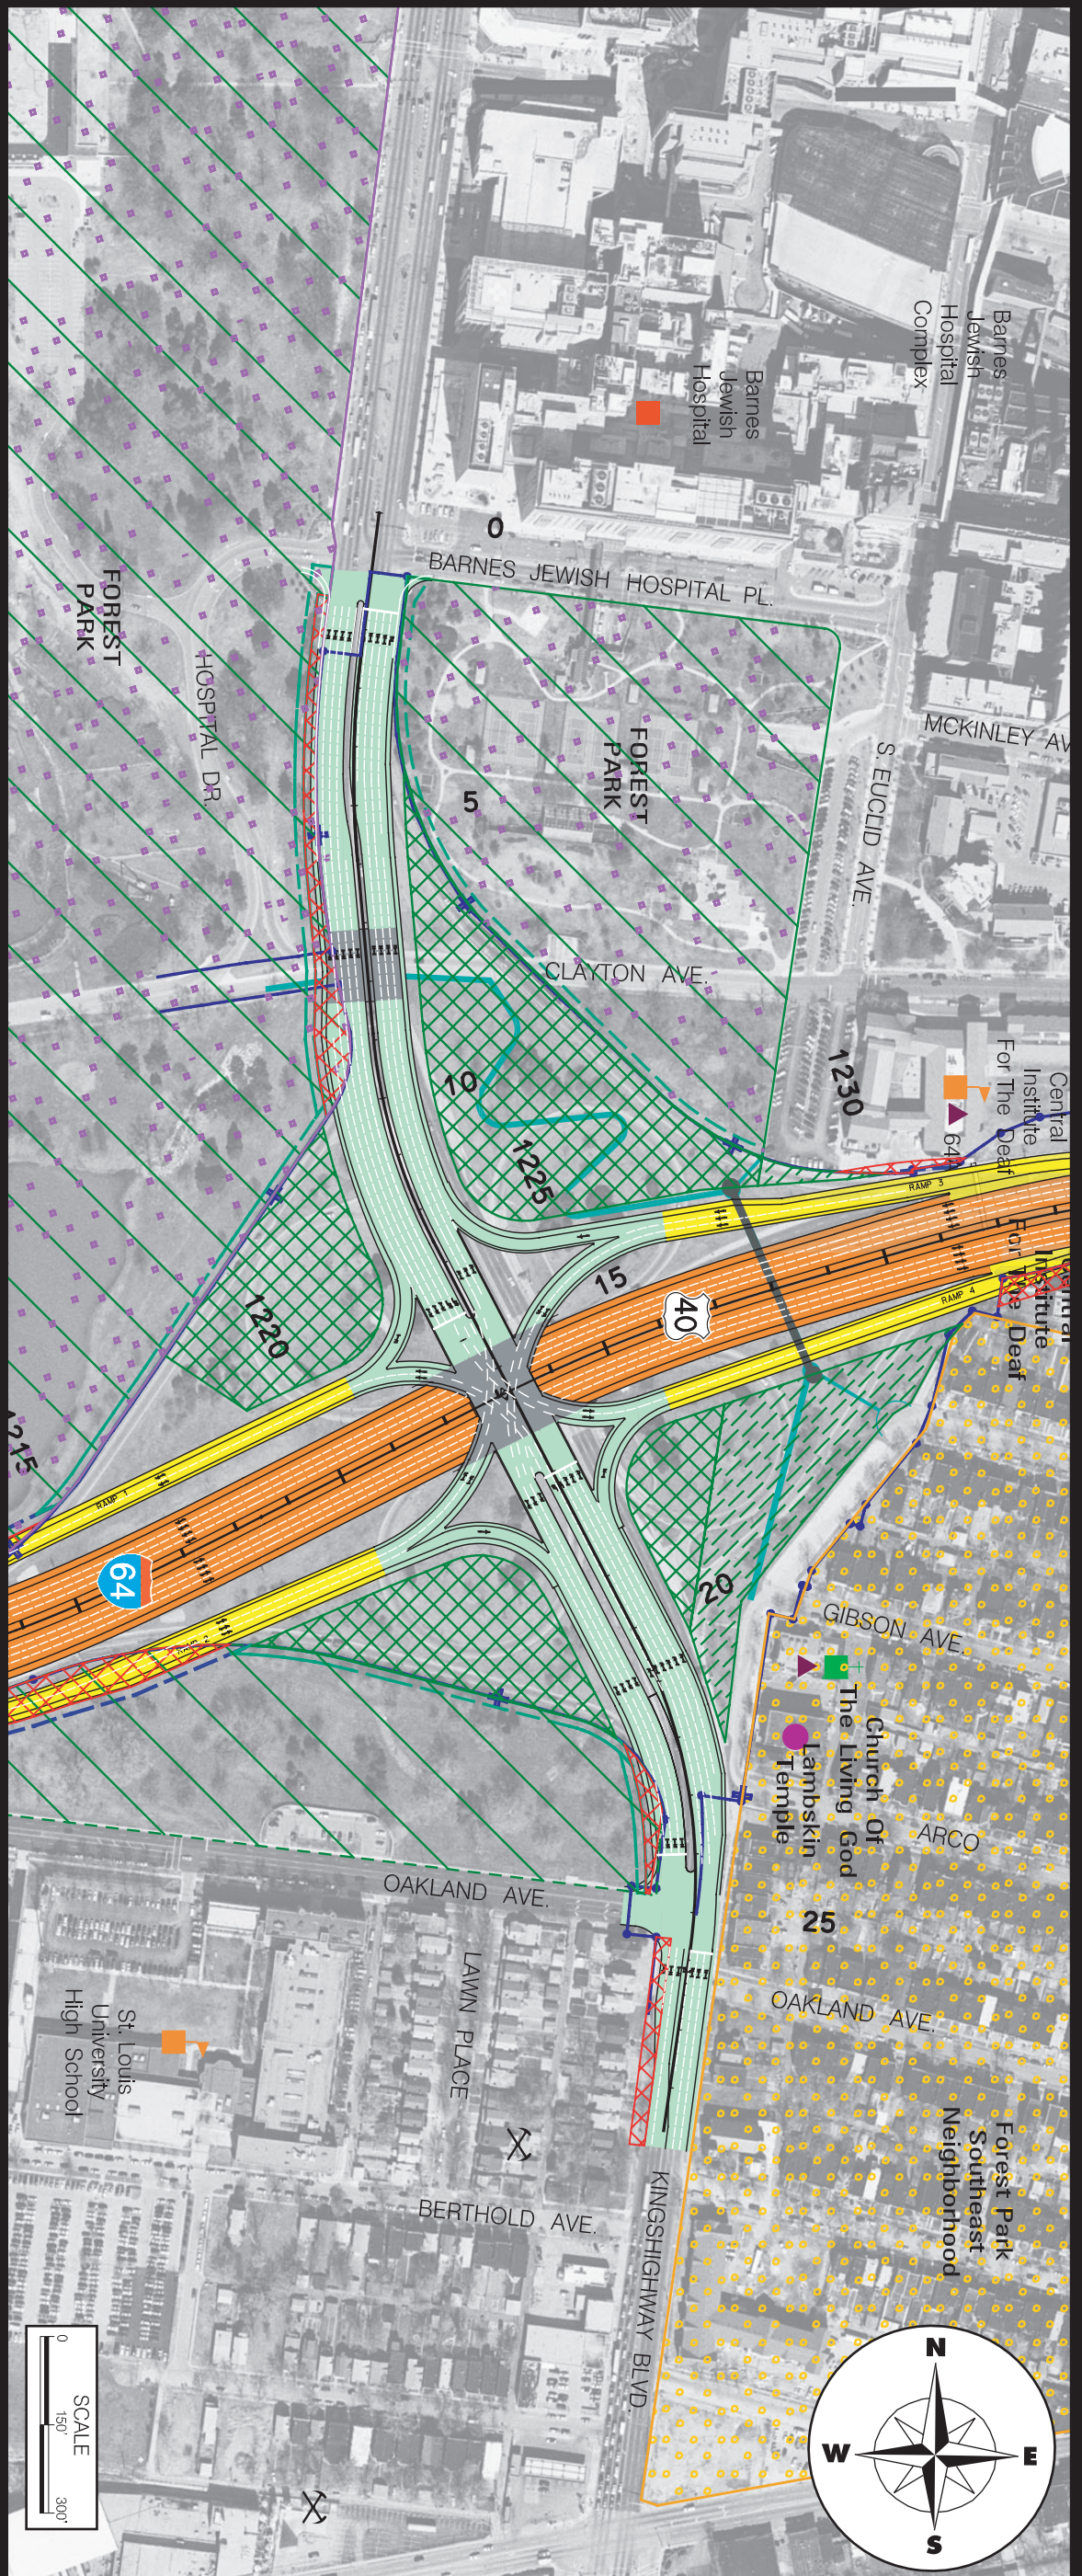

Parkway Subcorridor





# I-64 Environmental Impact Statement PLAN AND PROFILE

Plate P6 - Alternative 2 Kingshighway Boulevard





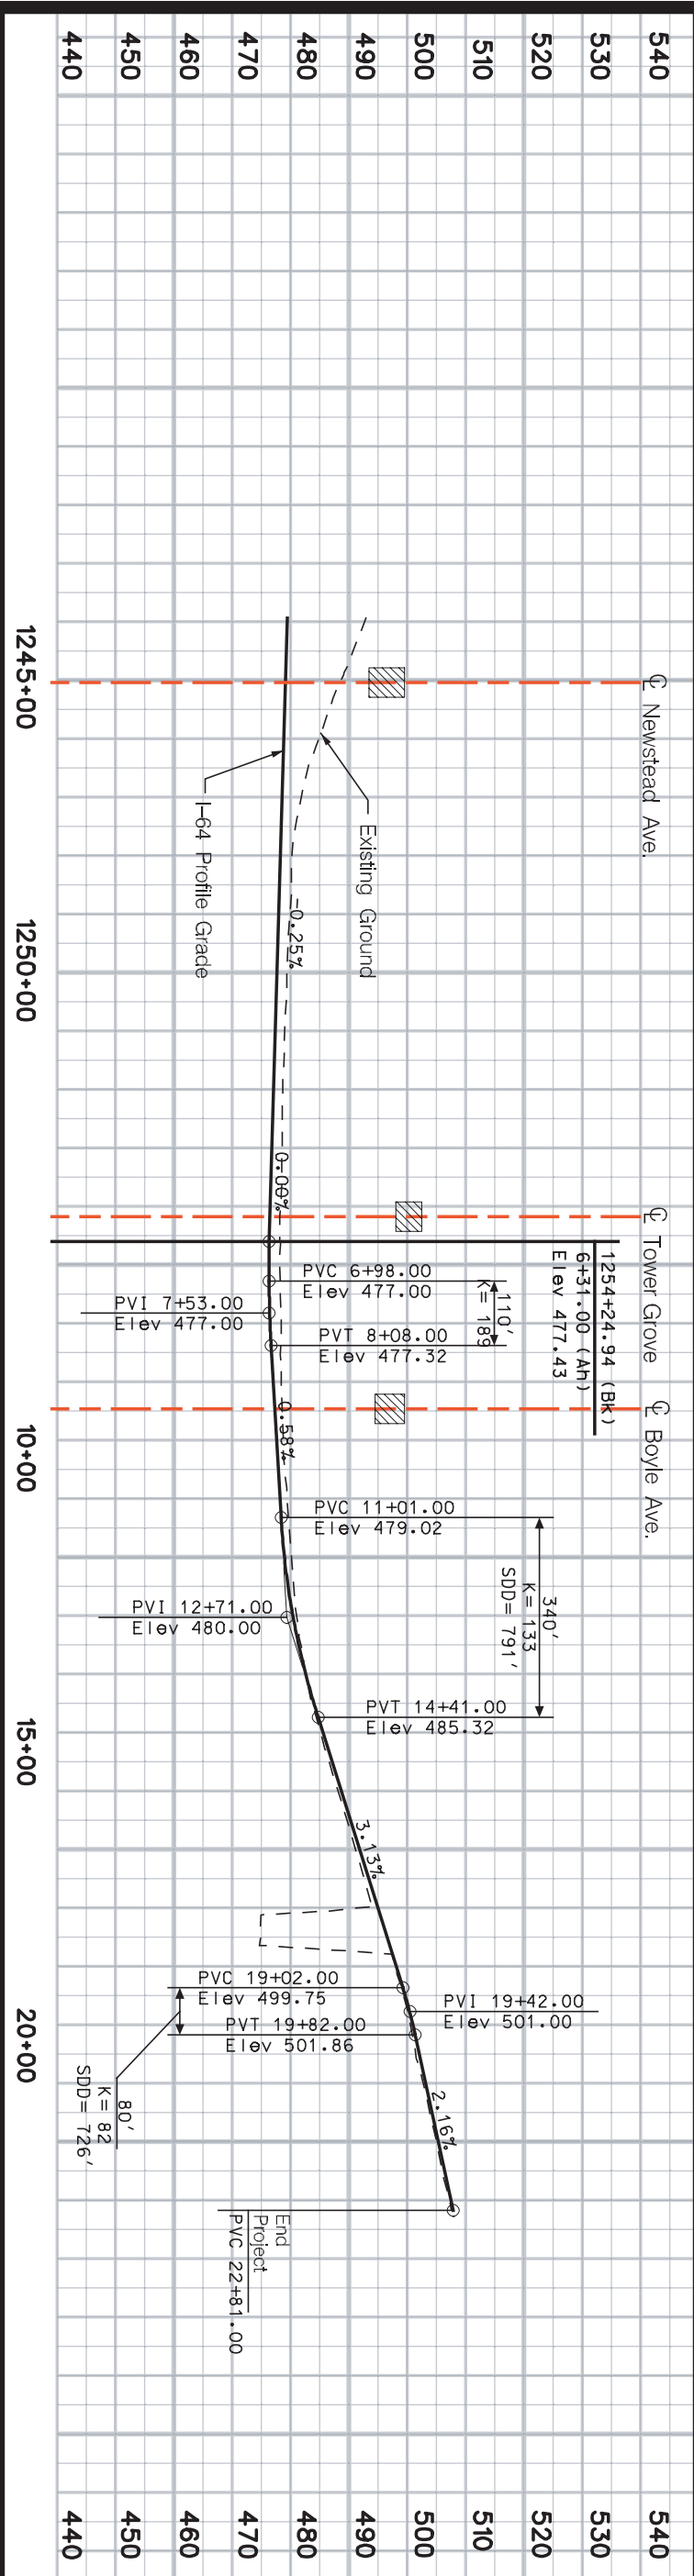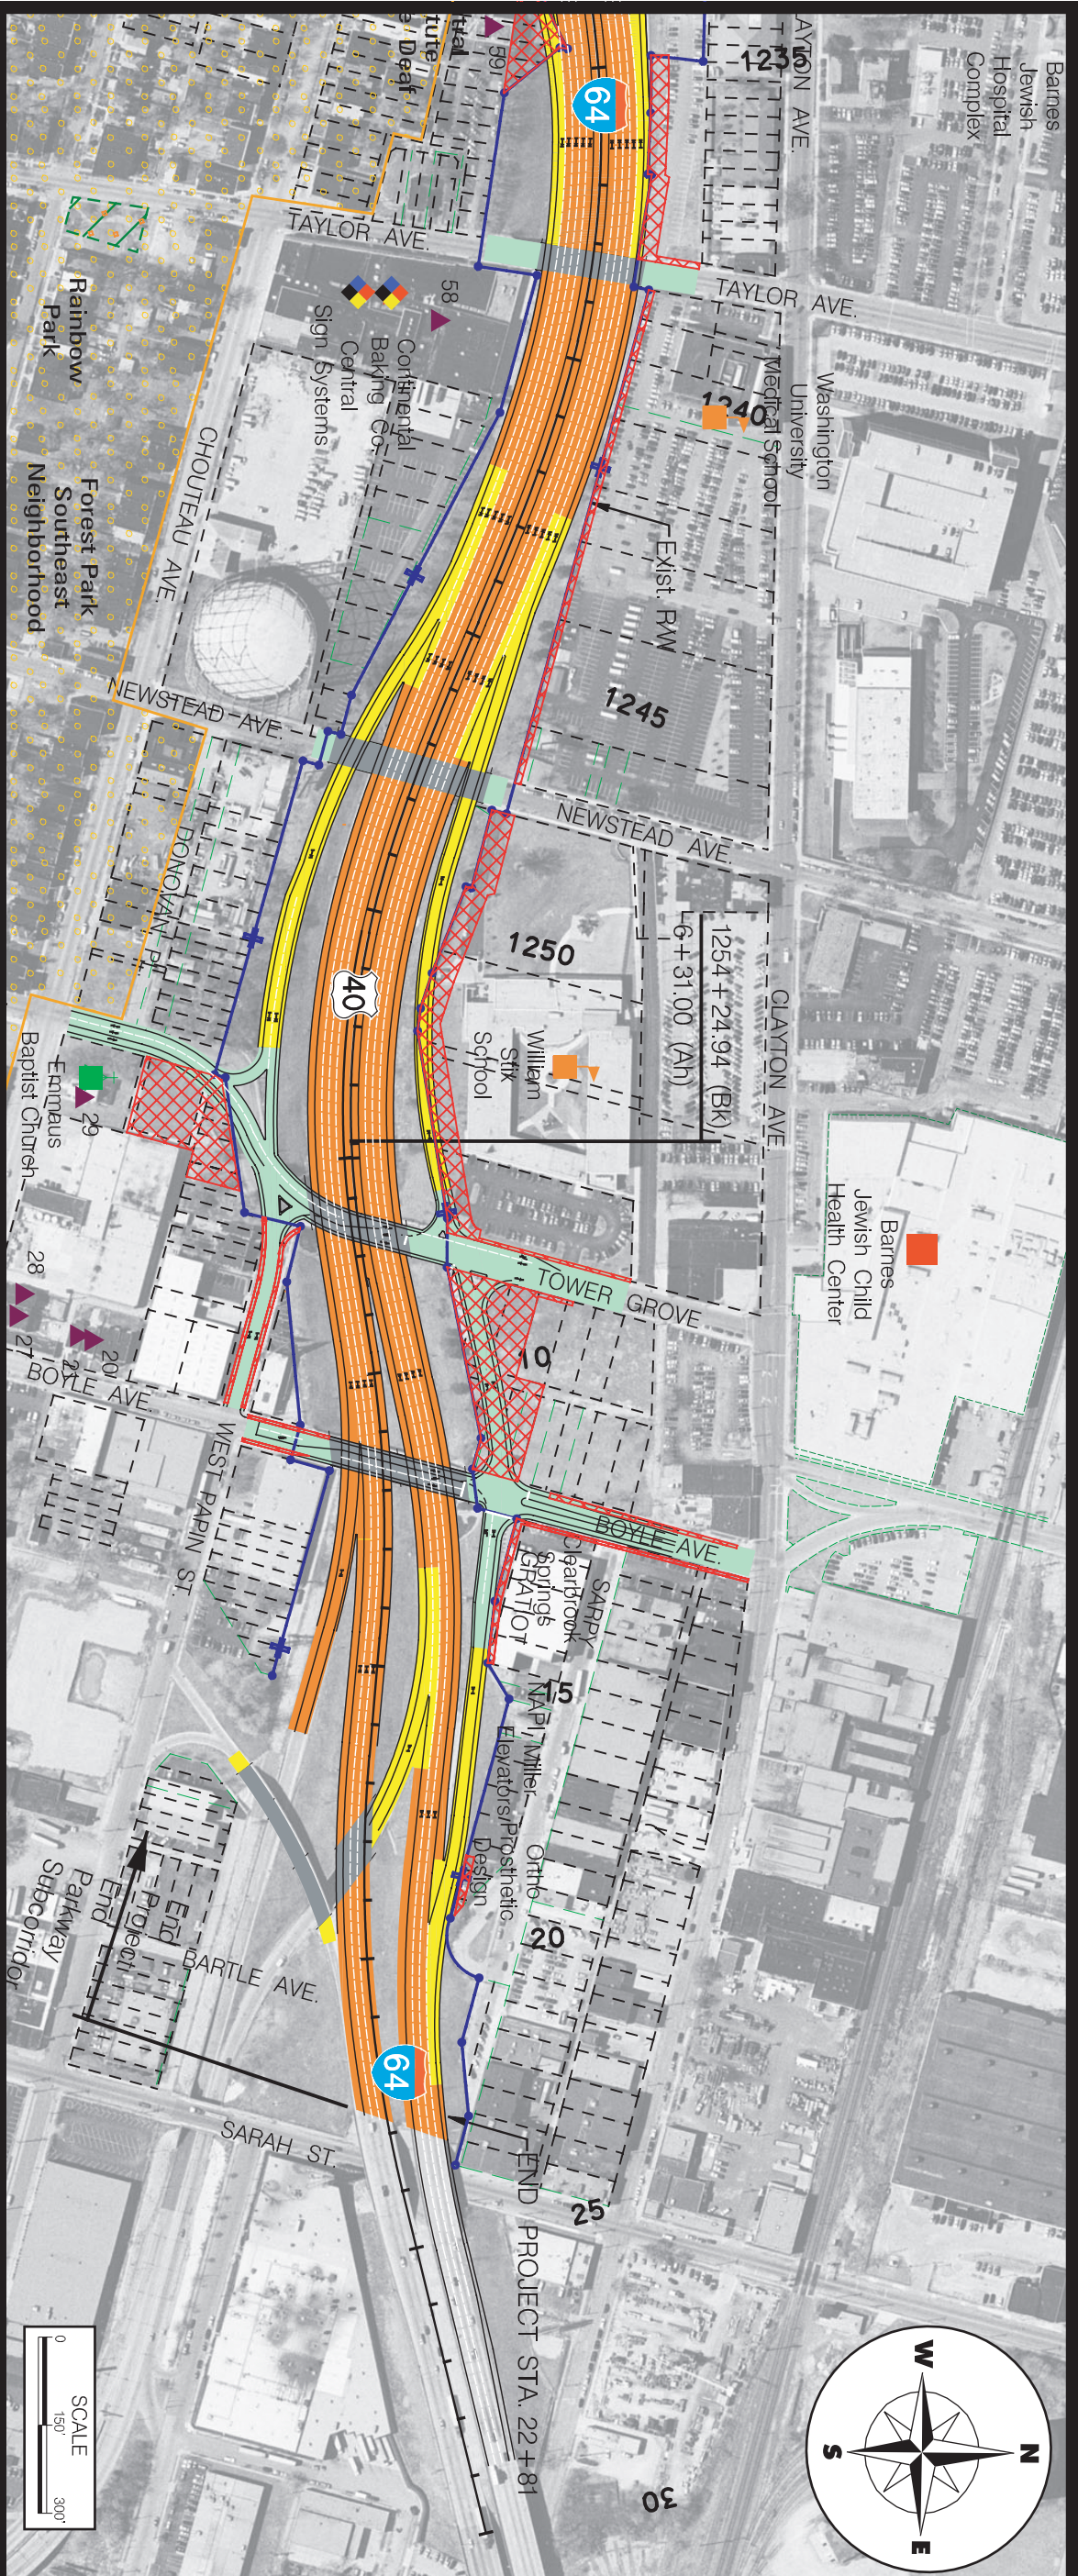

# I-64 Environmental Impact Statement PLAN AND PROFILE

Plate P7- Alternative 2 Sta. 1244+00 (I-64) to Sta. 22+81 (CL EBI-64)



Parkway Subcorridor