



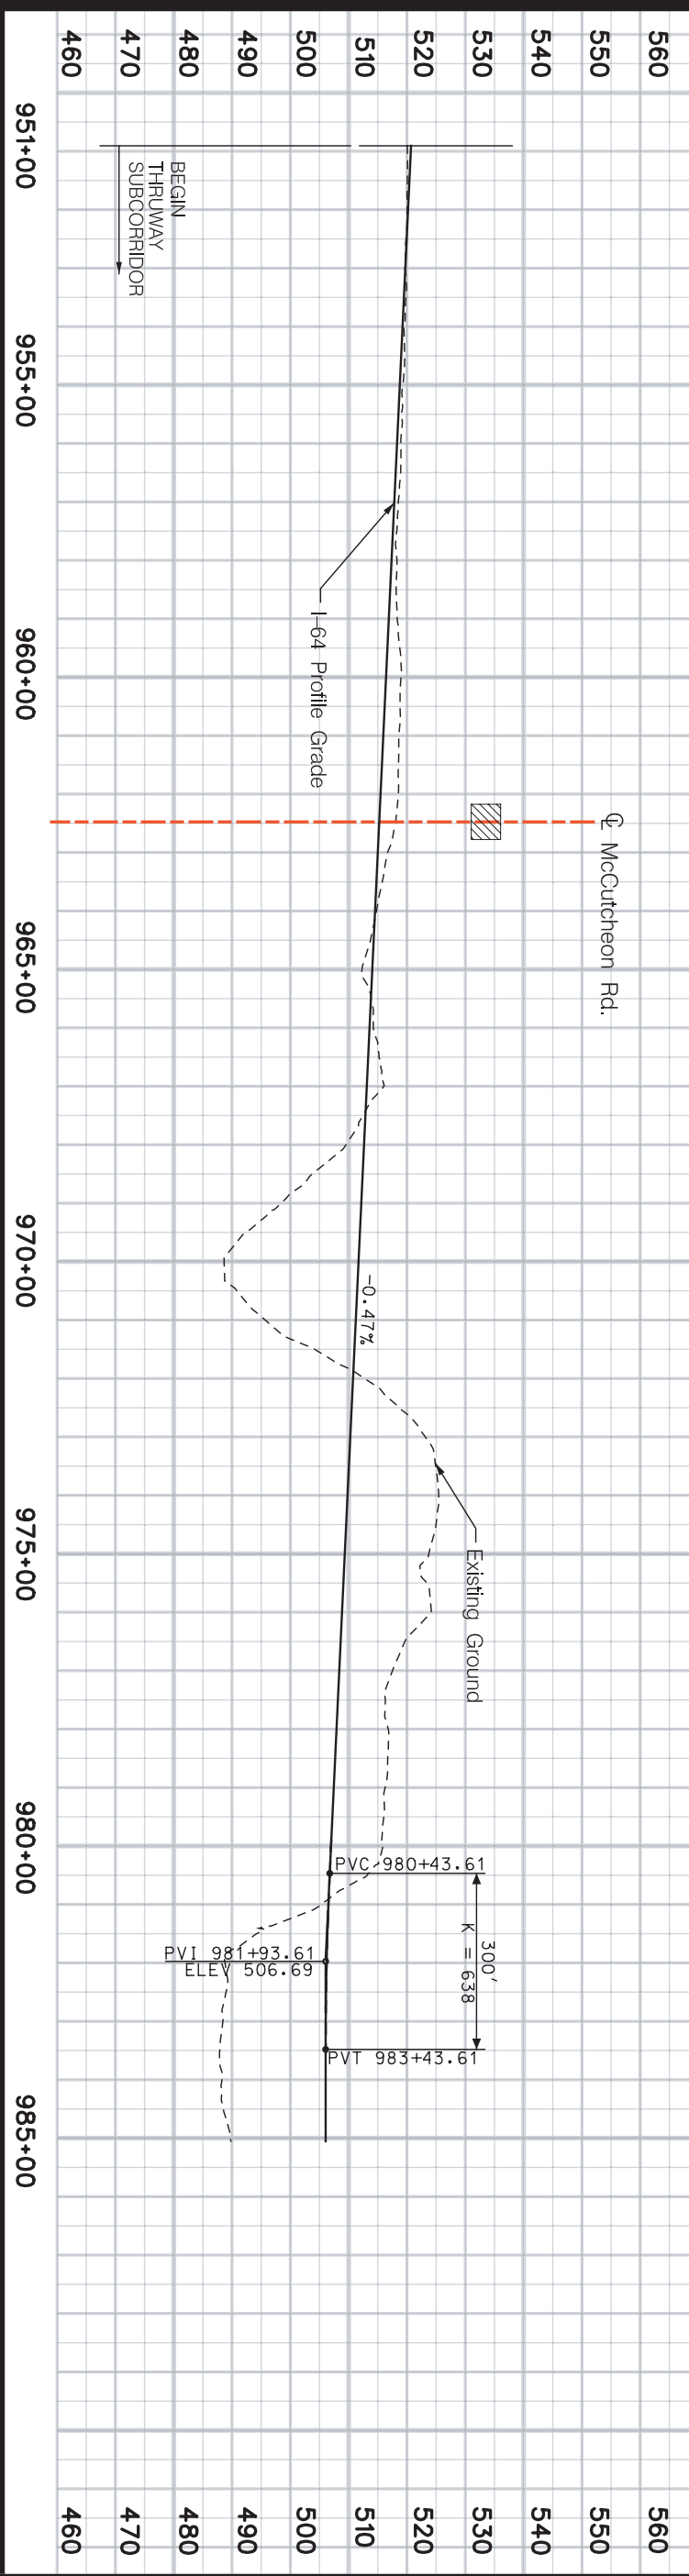



Thruway Subcorridor

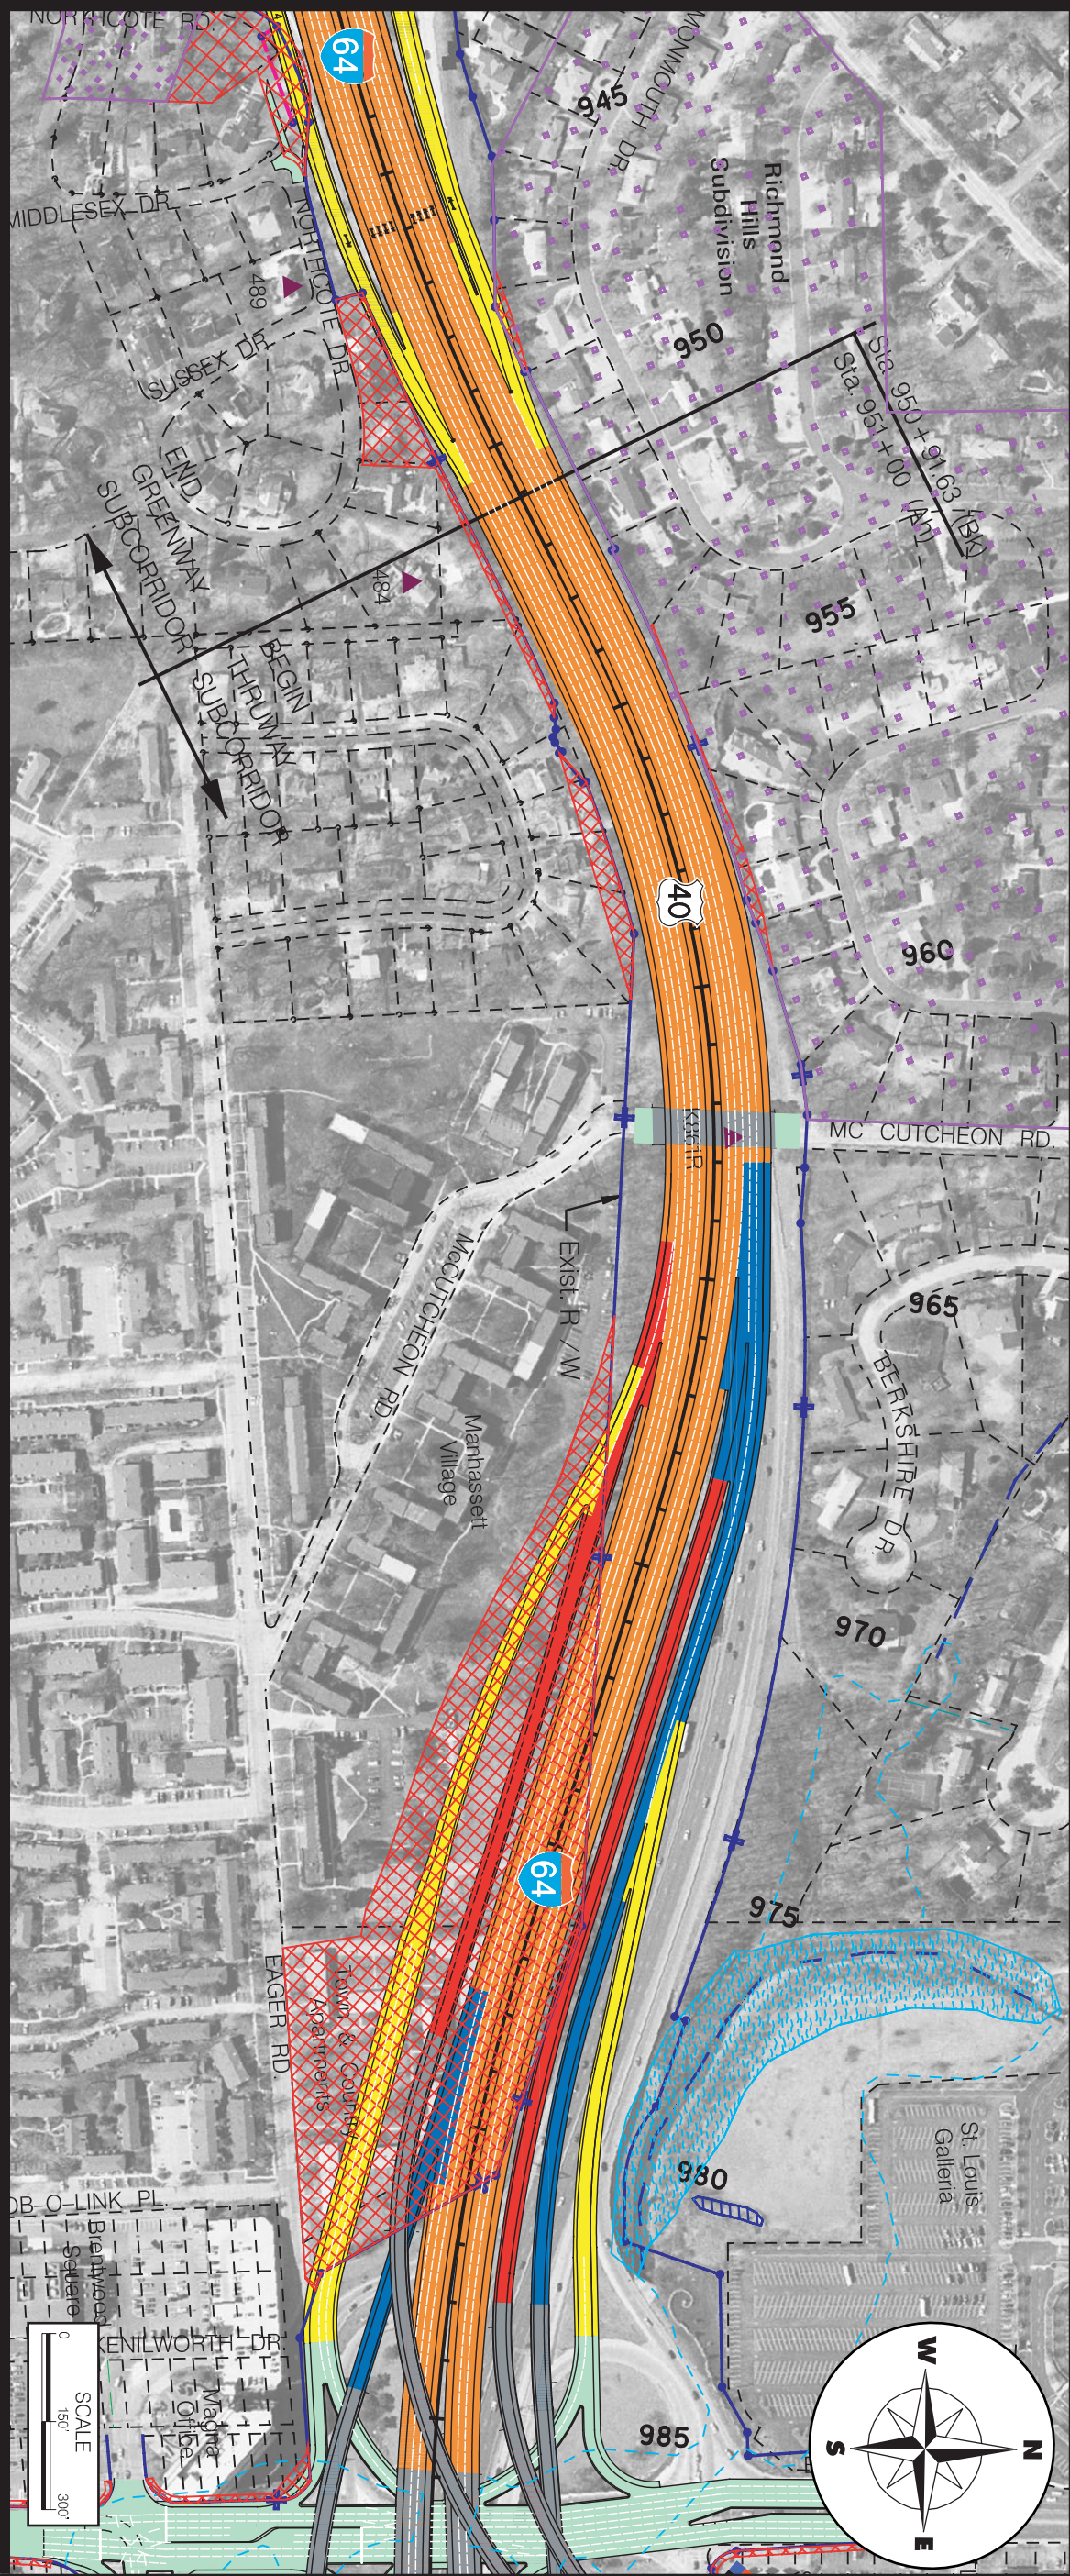

I-64 Environmental Impact Statement PLAN AND PROFILE

Plate T17- Alternative 3 Sta. 951+00 to Sta. 985+00



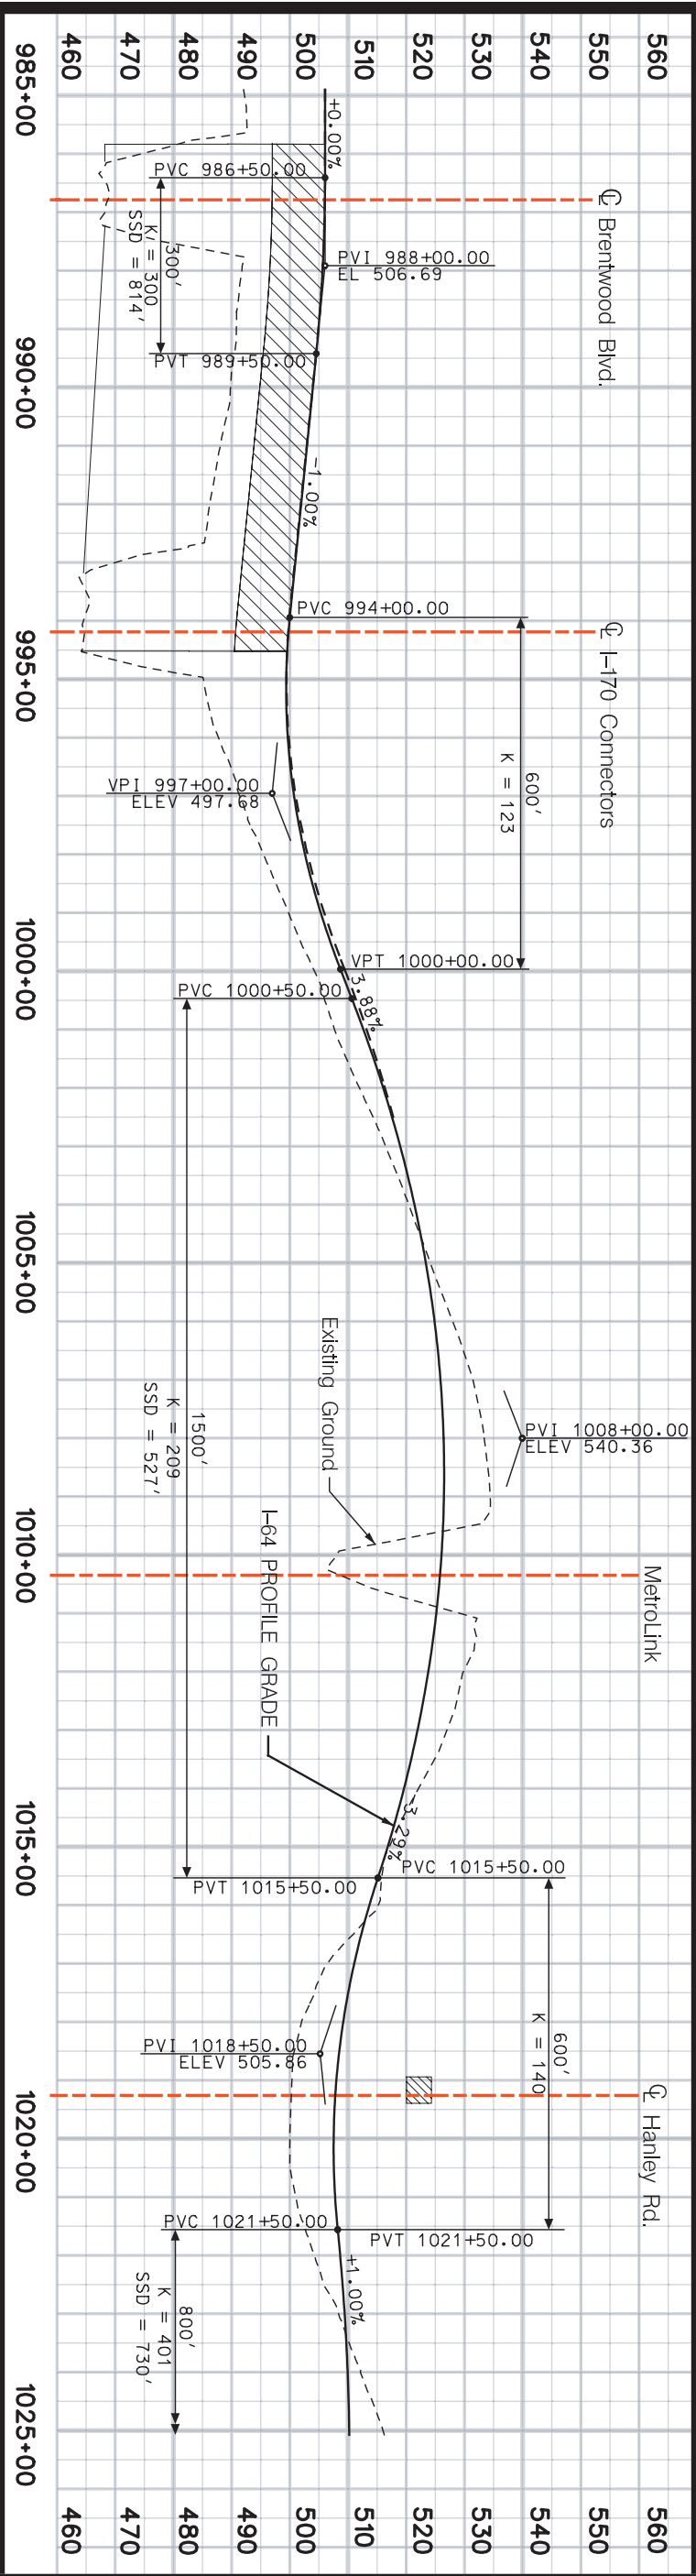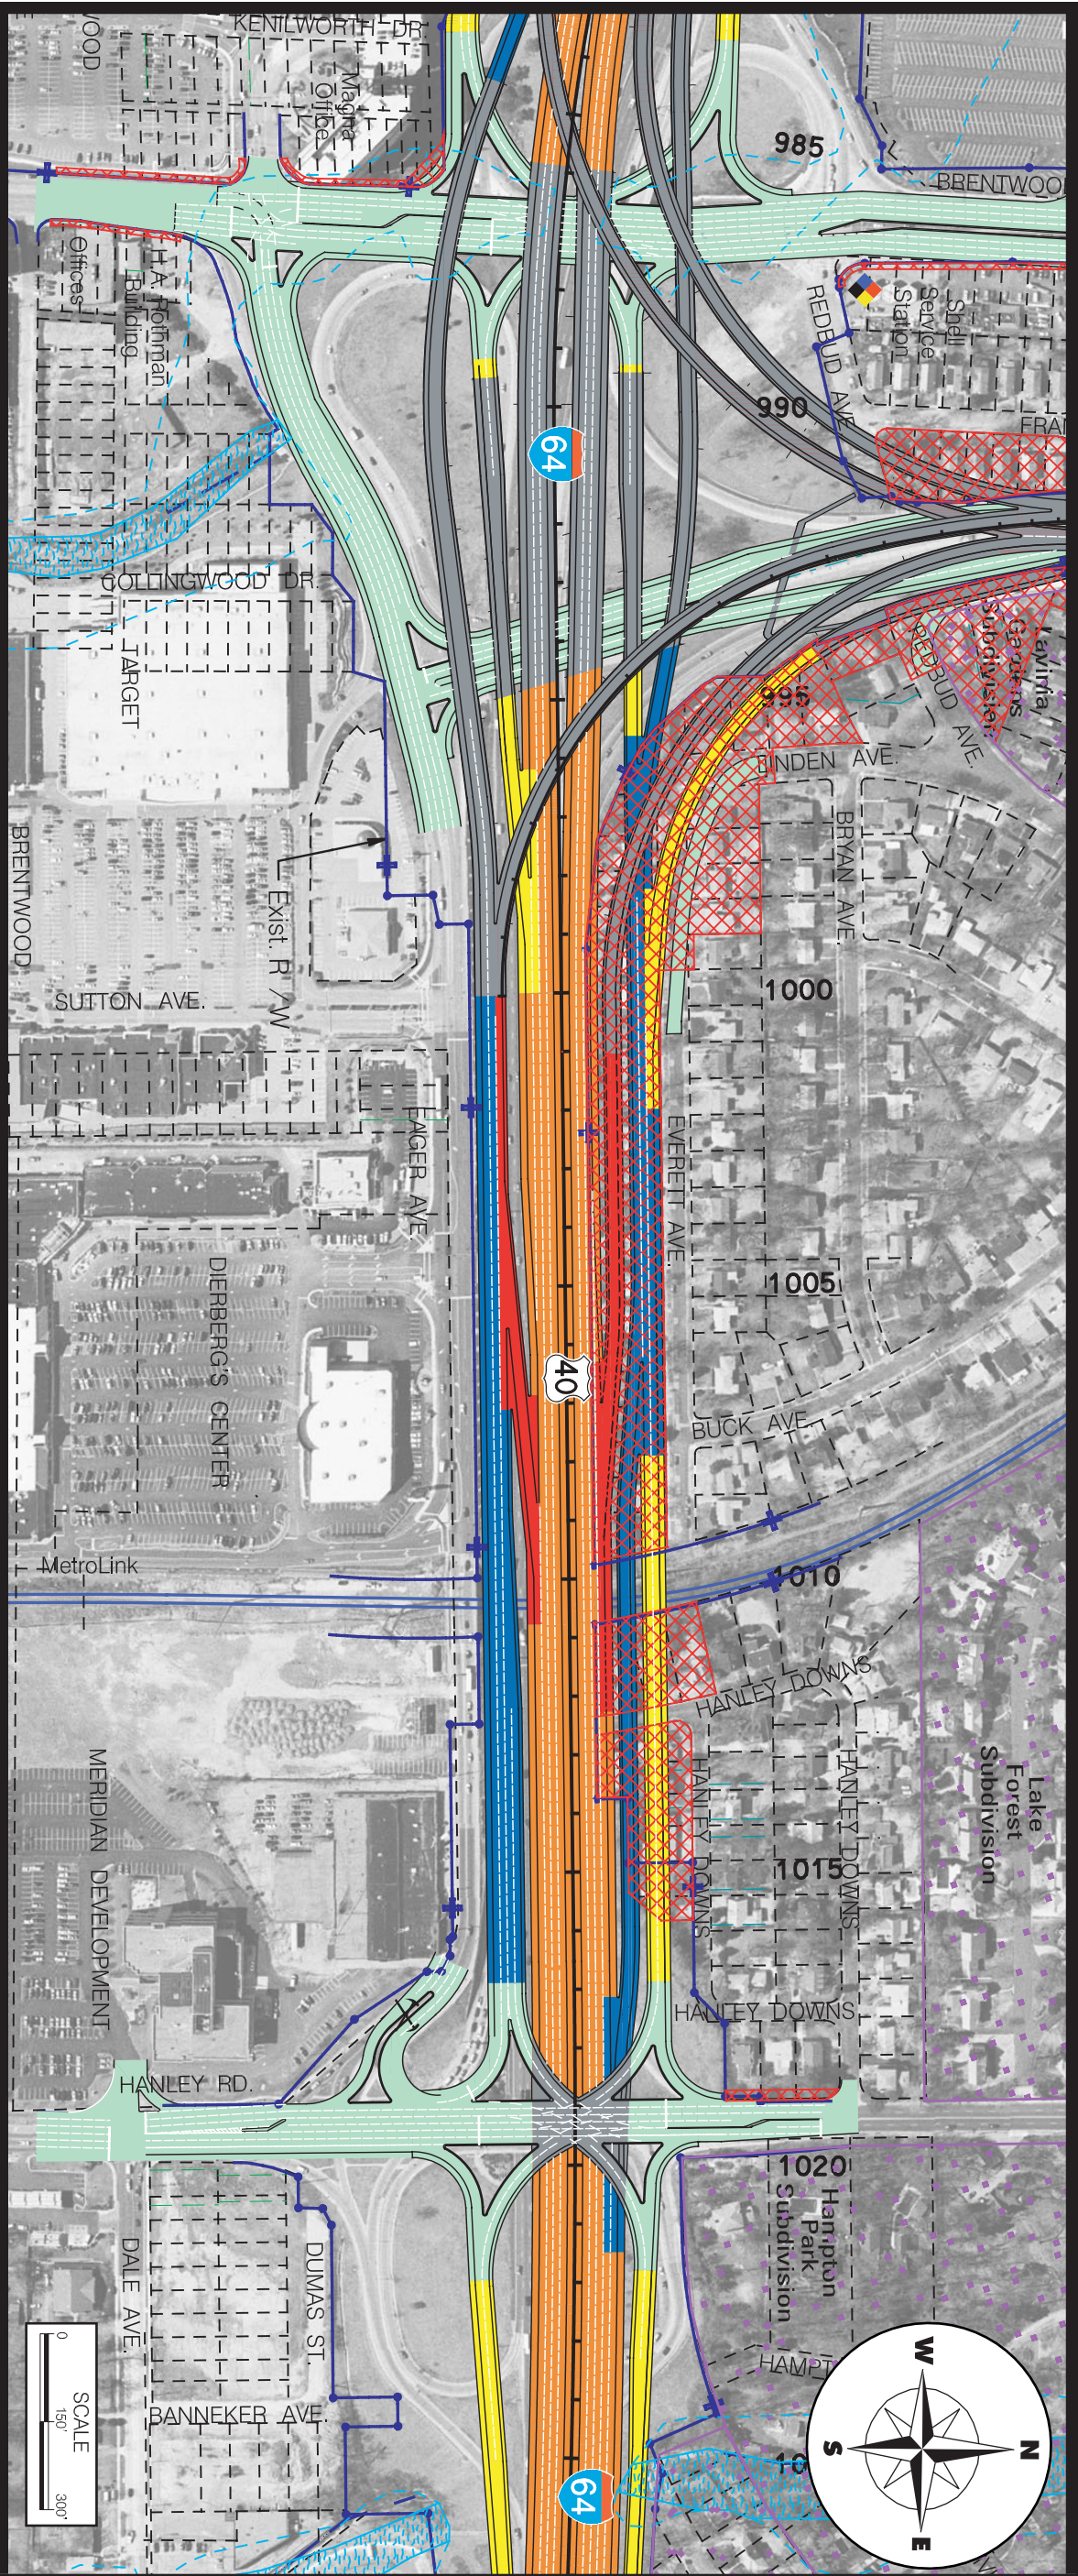


Thruway Subcorridor



I-64 Environmental Impact Statement PLAN AND PROFILE

Plate T18 - Alternative 3 Sta. 985+00 to Sta. 1025+00



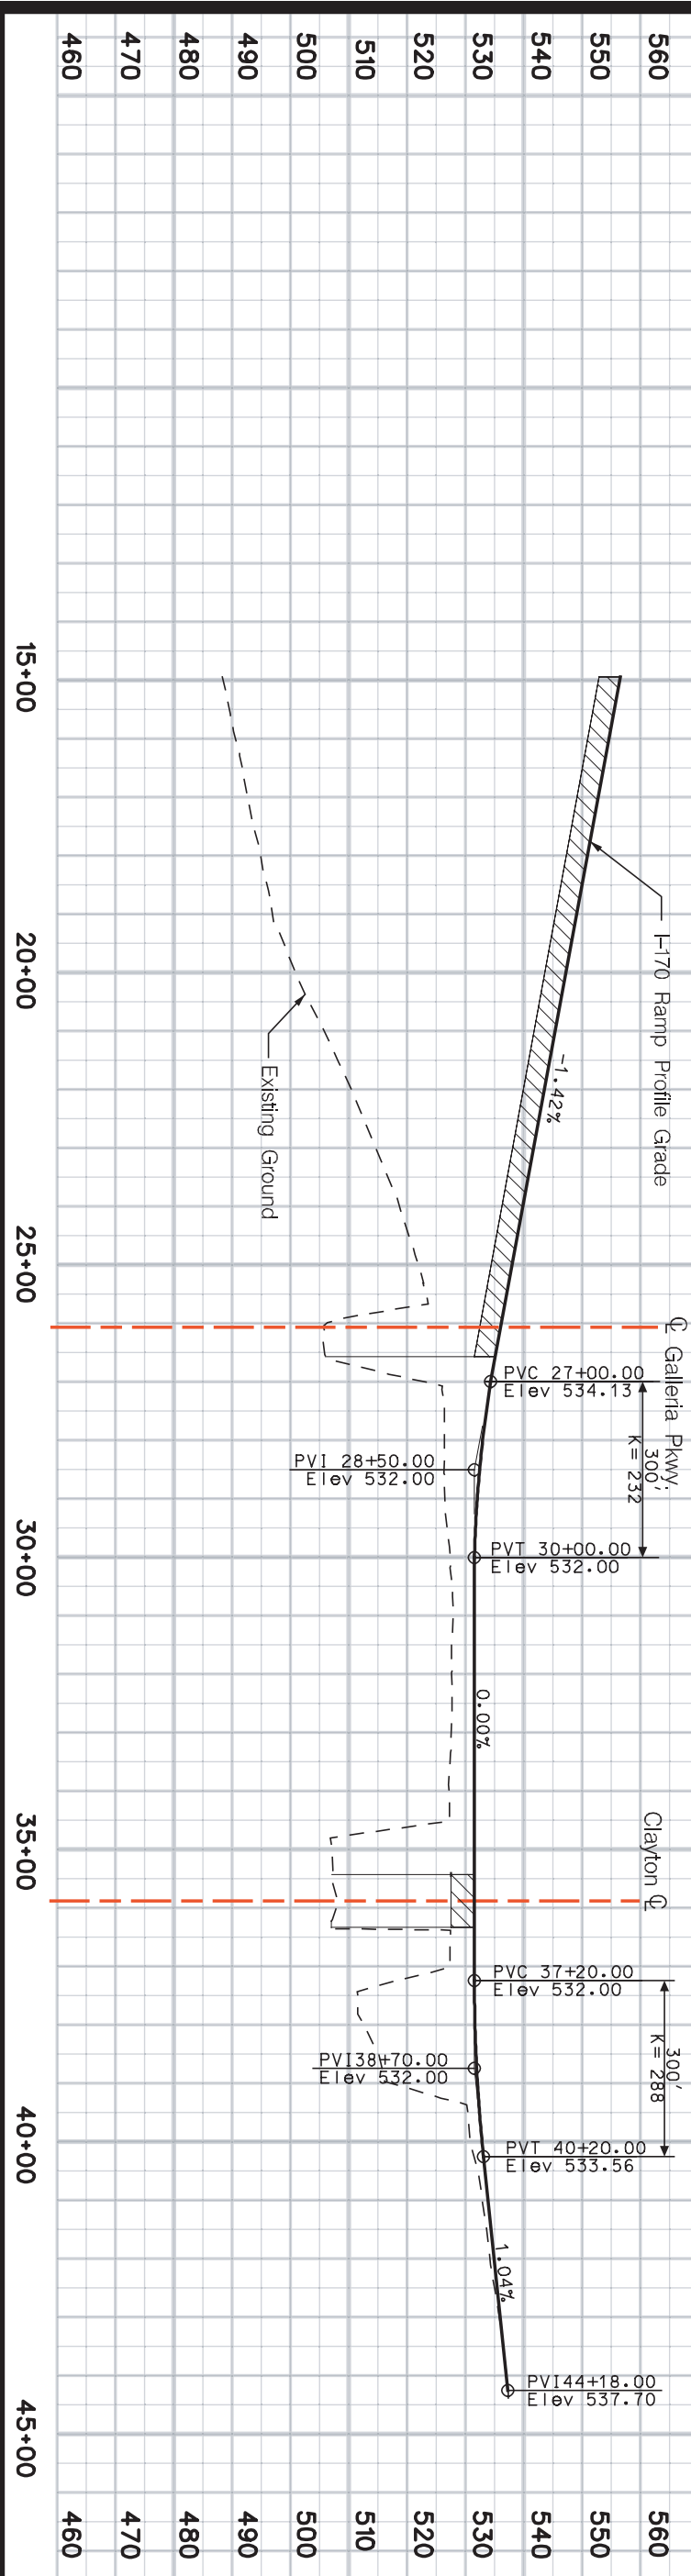



Thruway Subcorridor



I-64 Environmental Impact Statement PLAN AND PROFILE

Plate T19 - Alternative 3 - I-170



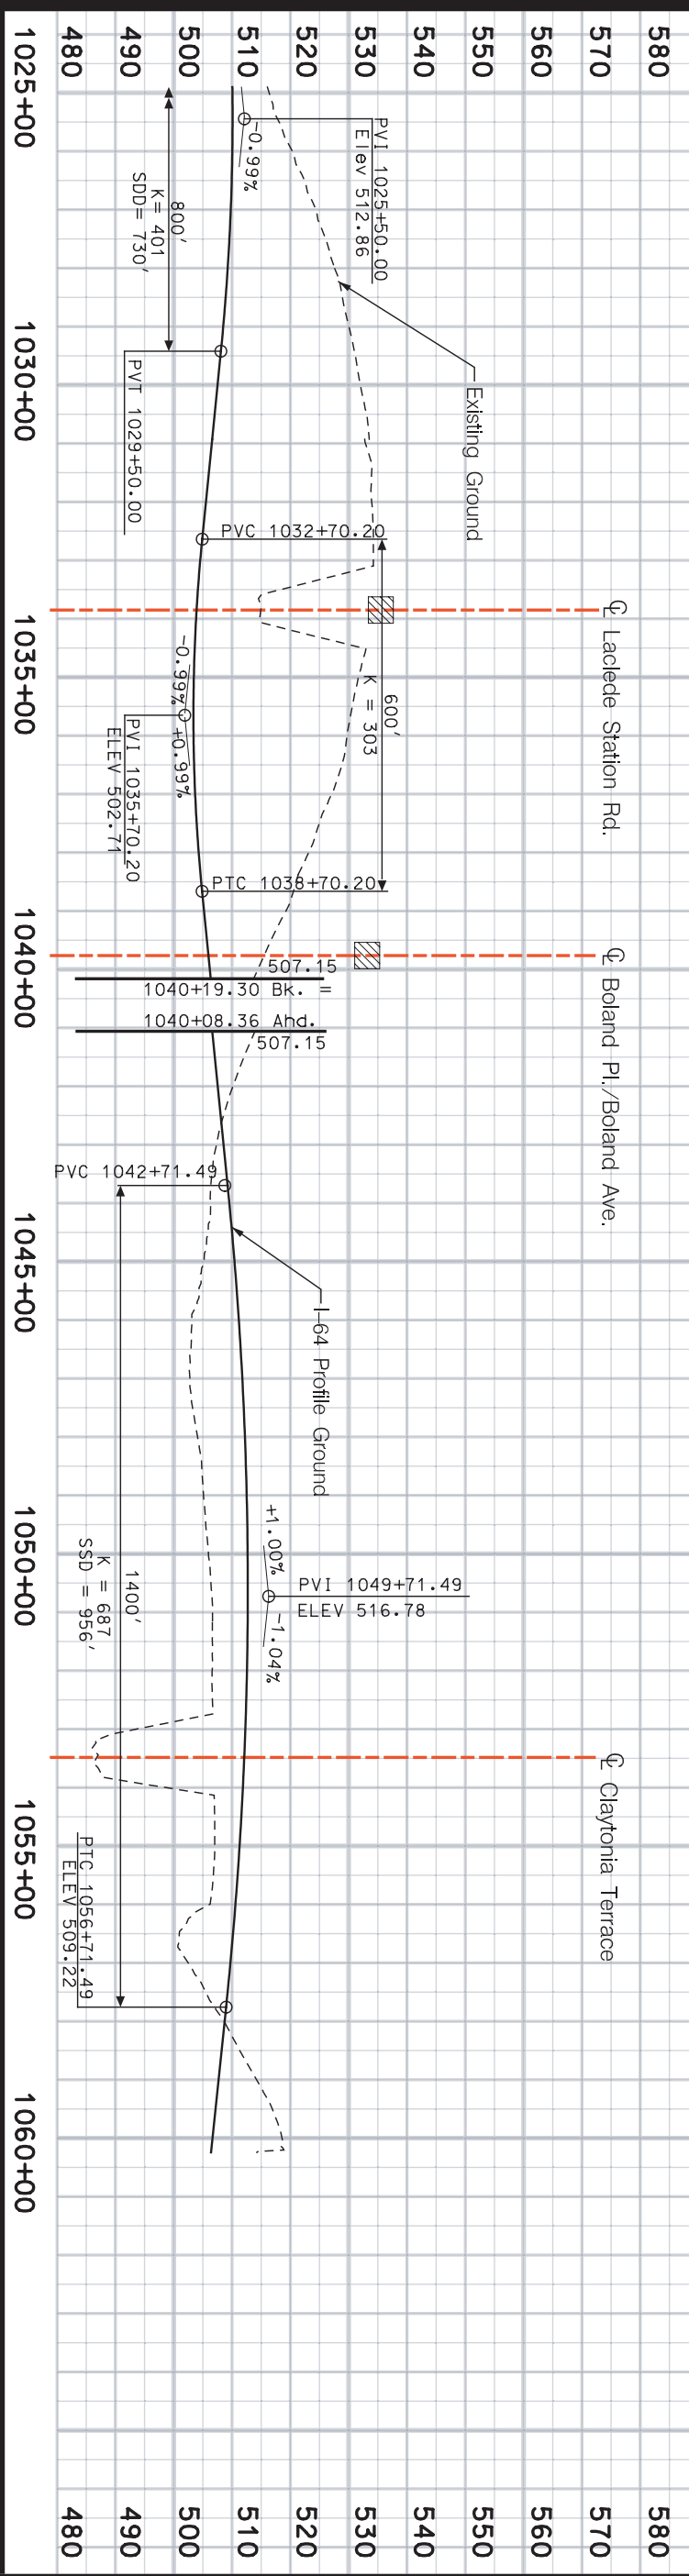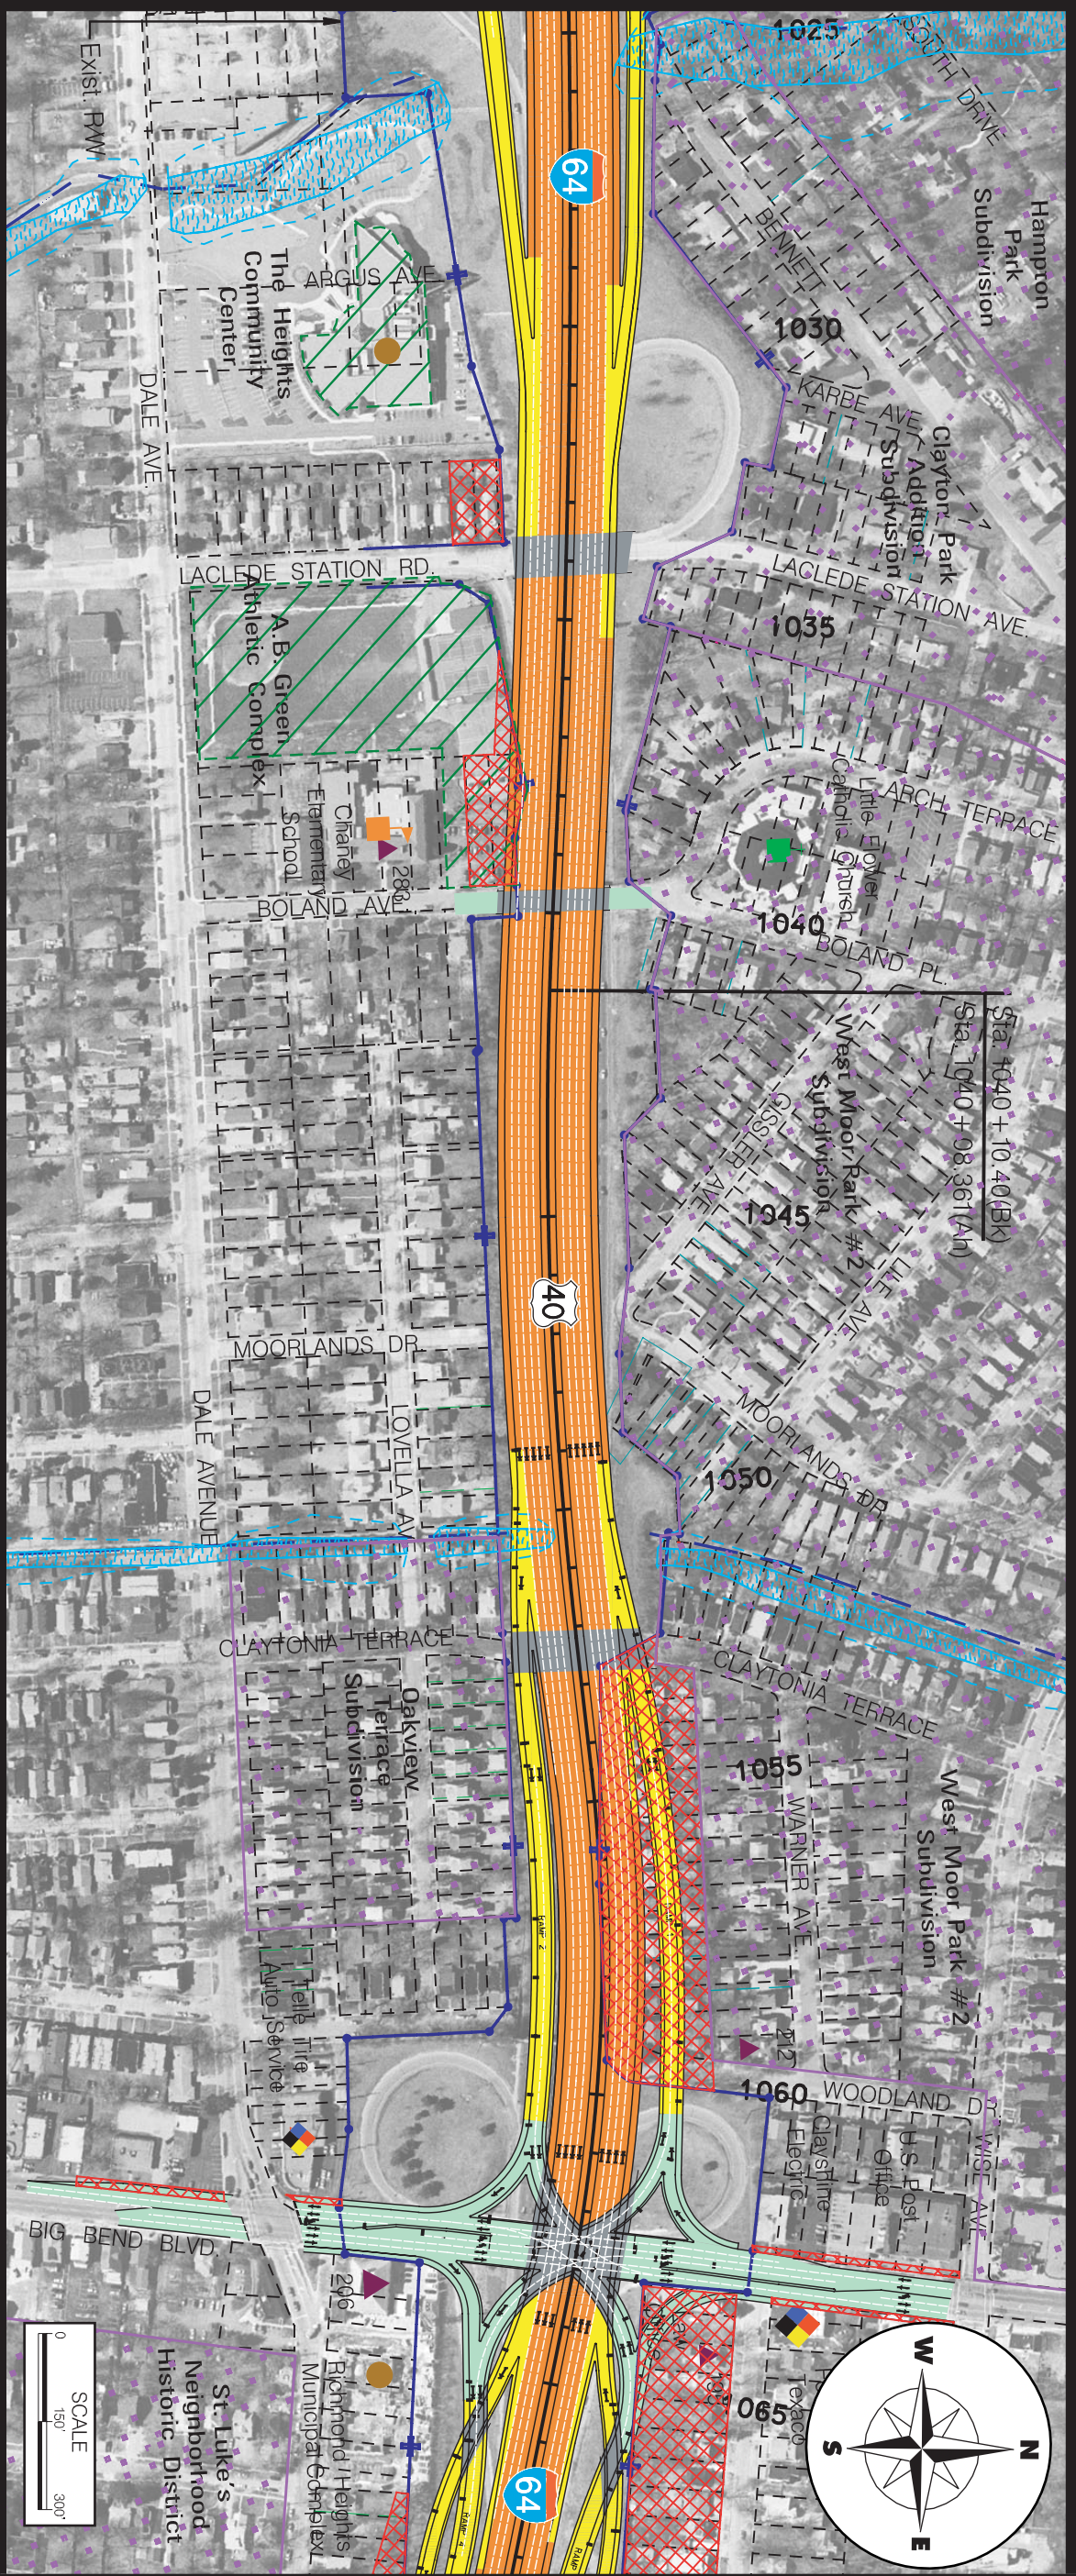

I-64 Environmental Impact Statement PLAN AND PROFILE

Plate T20 - Alternative 3 Sta.1025+00 to Sta.1060+00



Thruway Subcorridor