



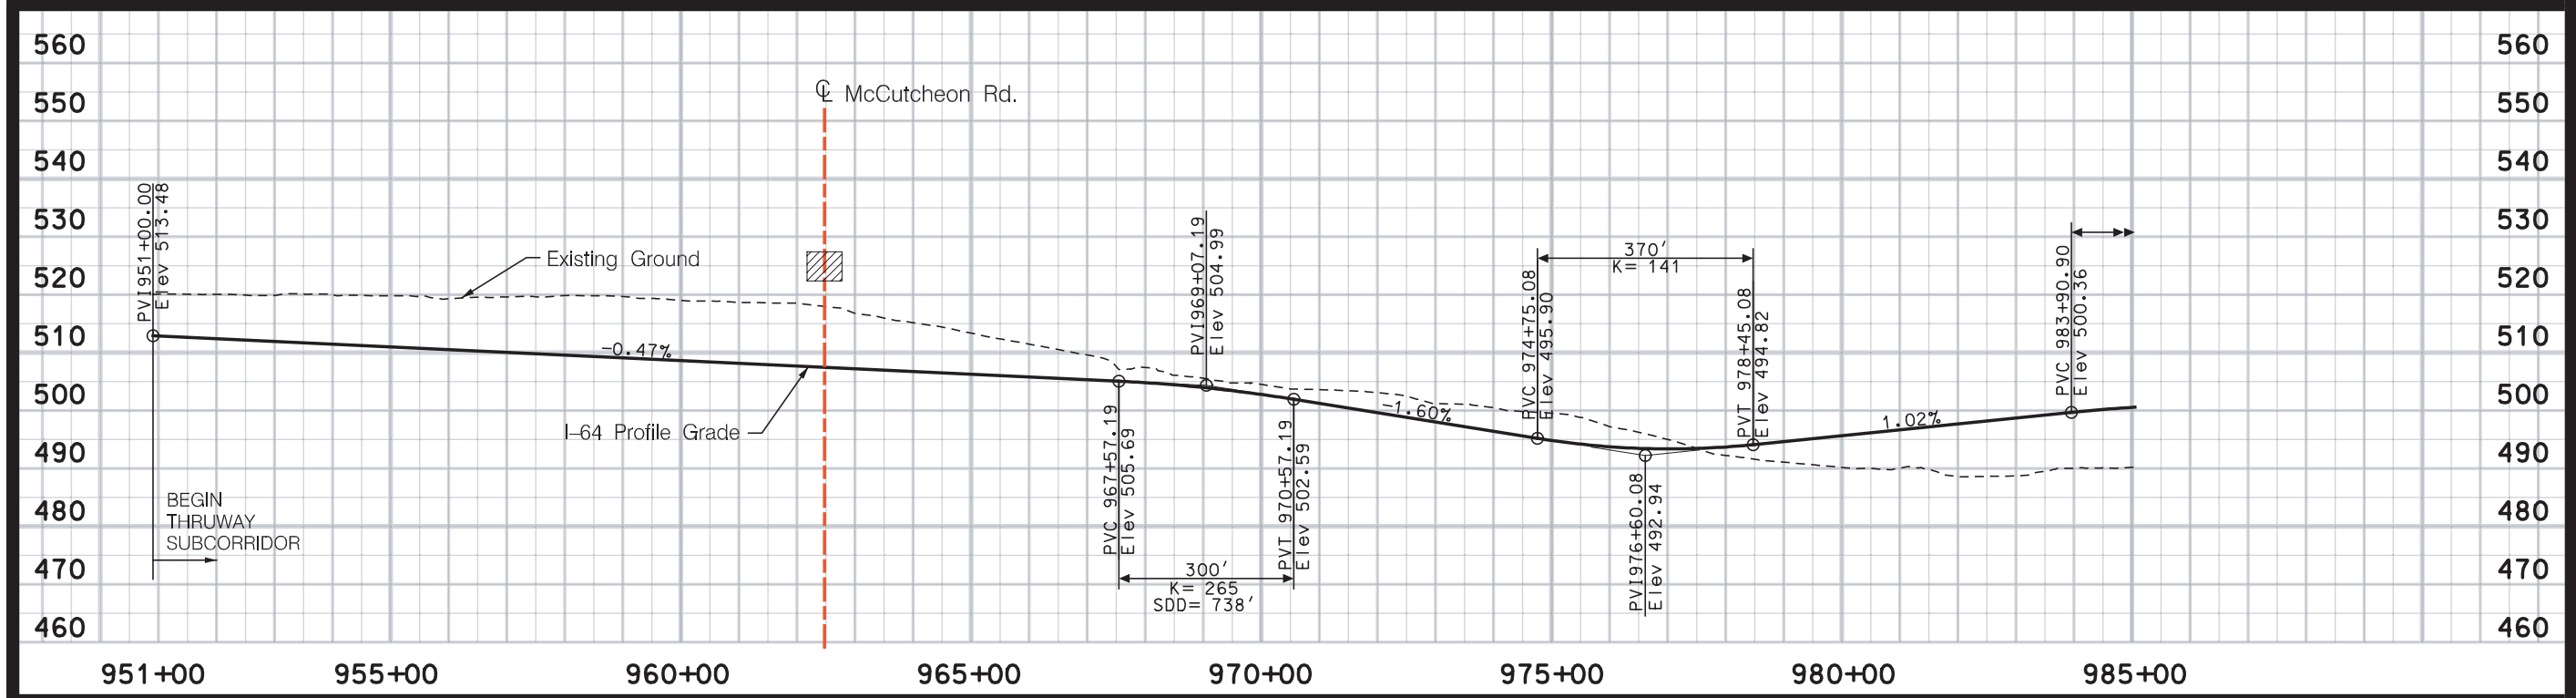


I-64 Environmental Impact Statement

PLAN AND PROFILE

Plate T21- Alternative 3a Sta. 951+00 to Sta. 985+00

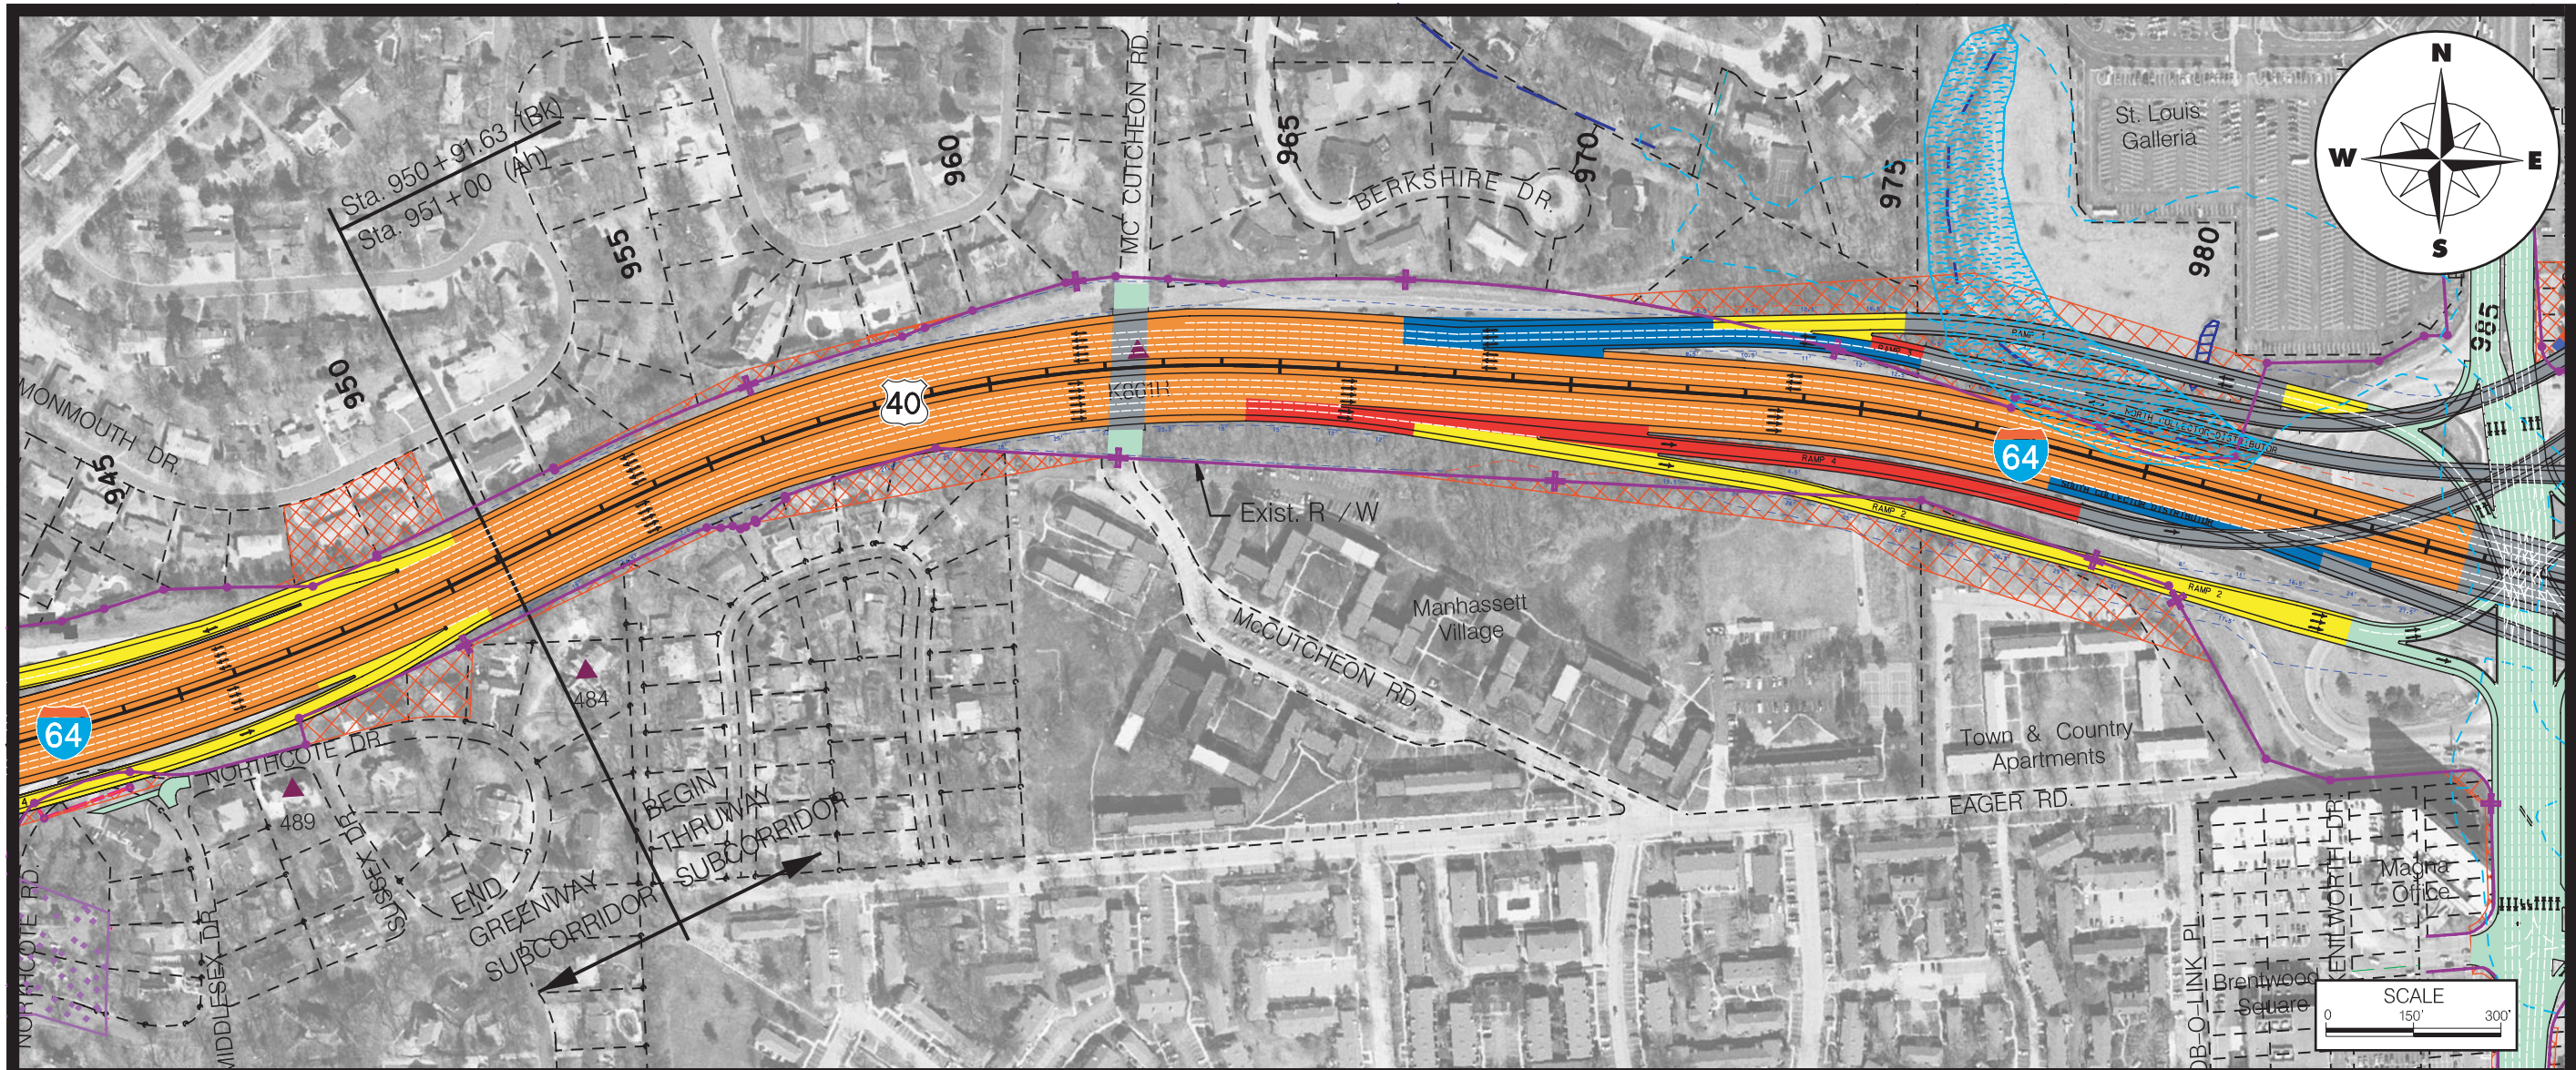


Thruway Subcorridor

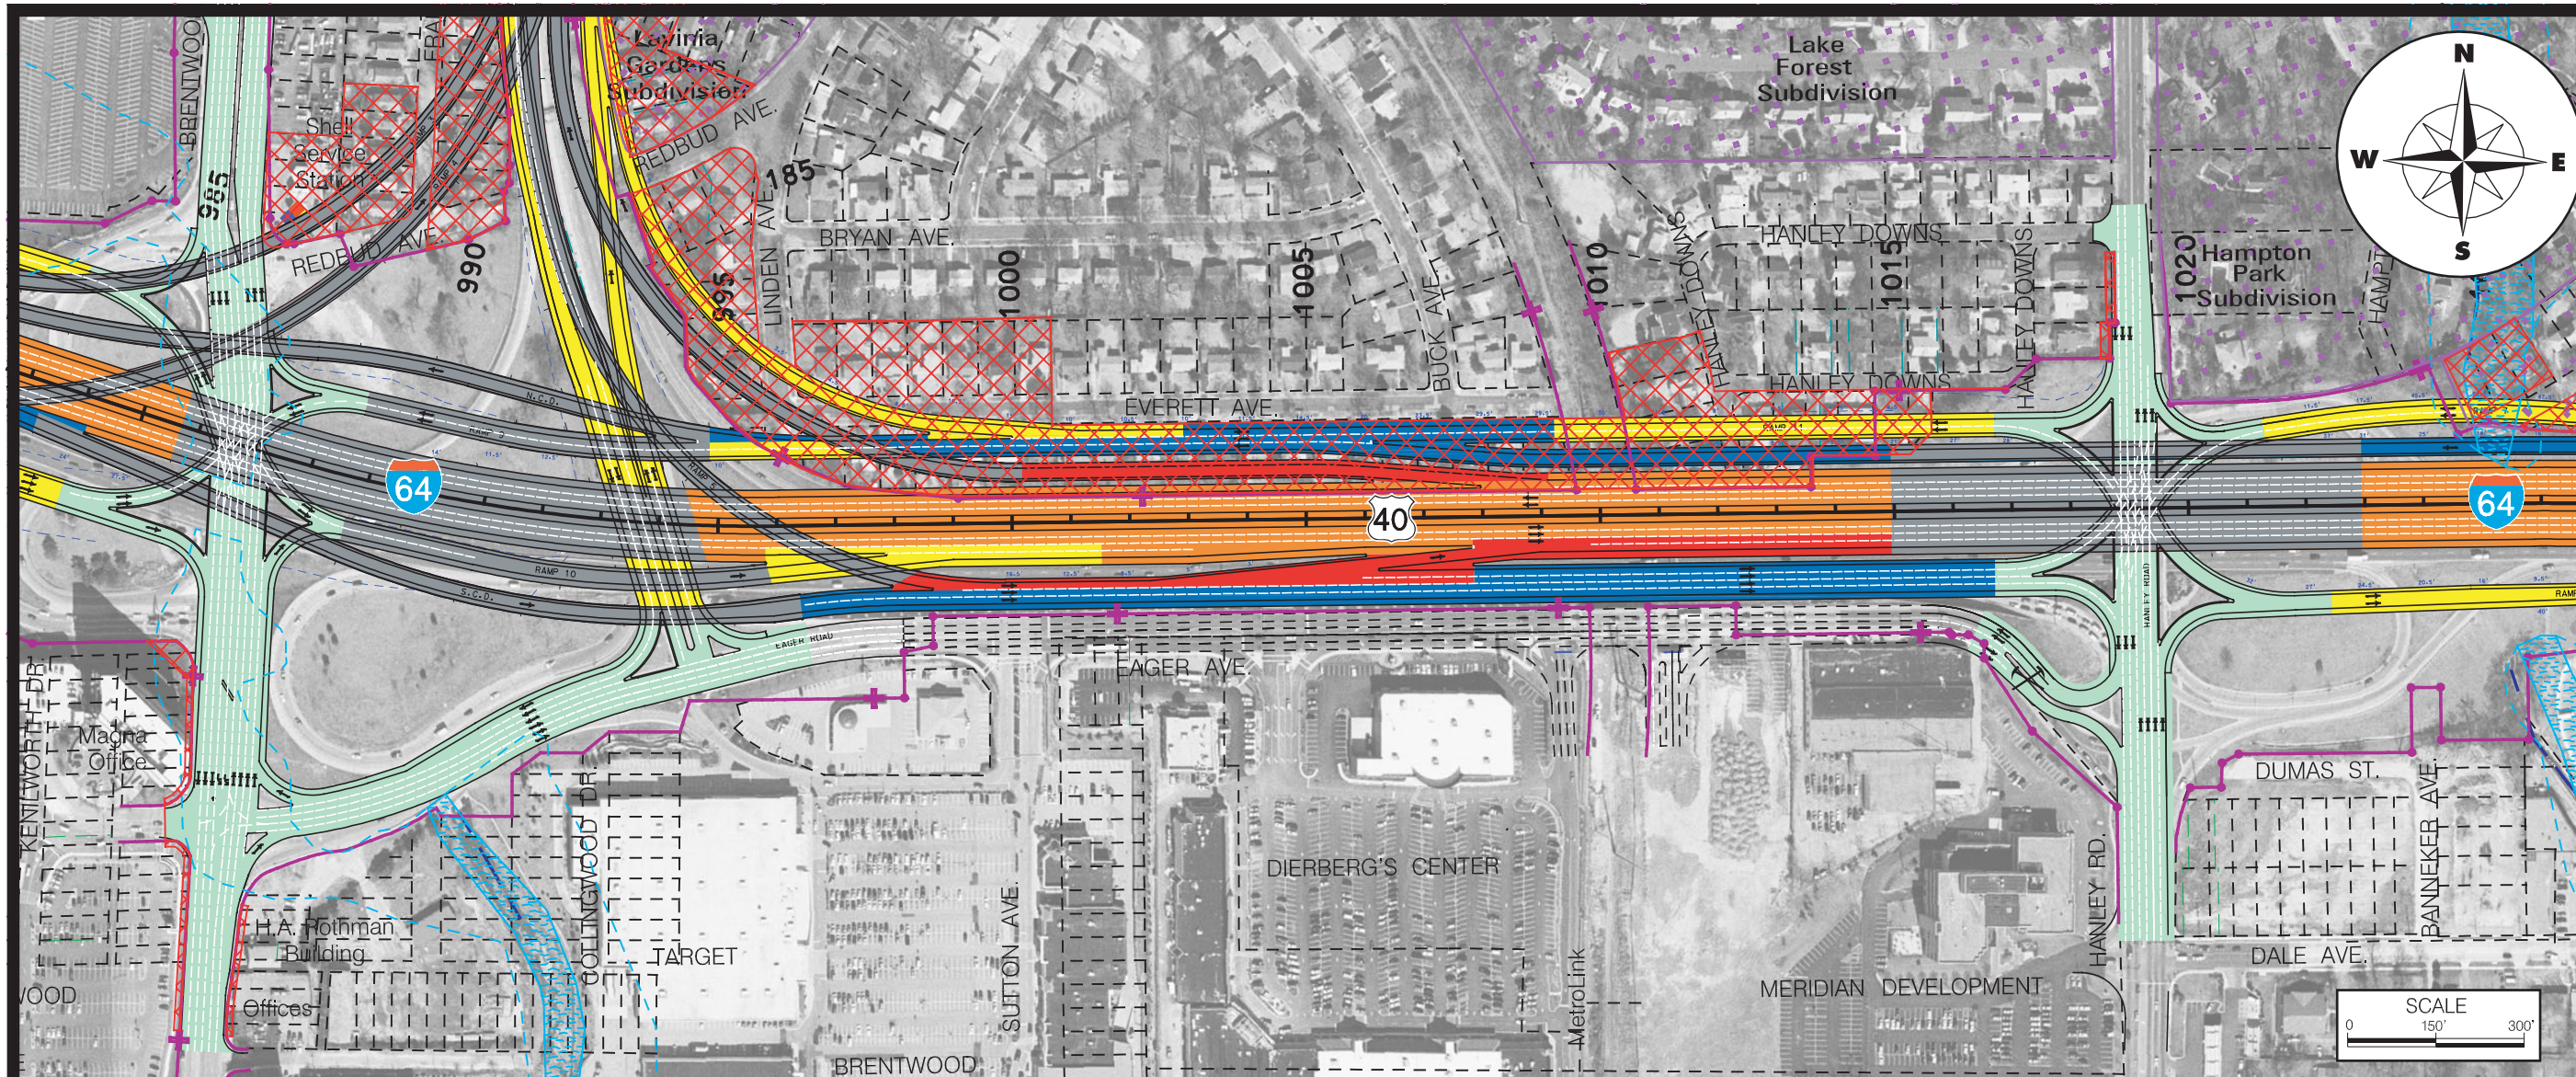


I-64 Environmental Impact Statement

PLAN AND PROFILE

Plate T22- Alternative 3a Sta. 985+00 to Sta. 1025+00

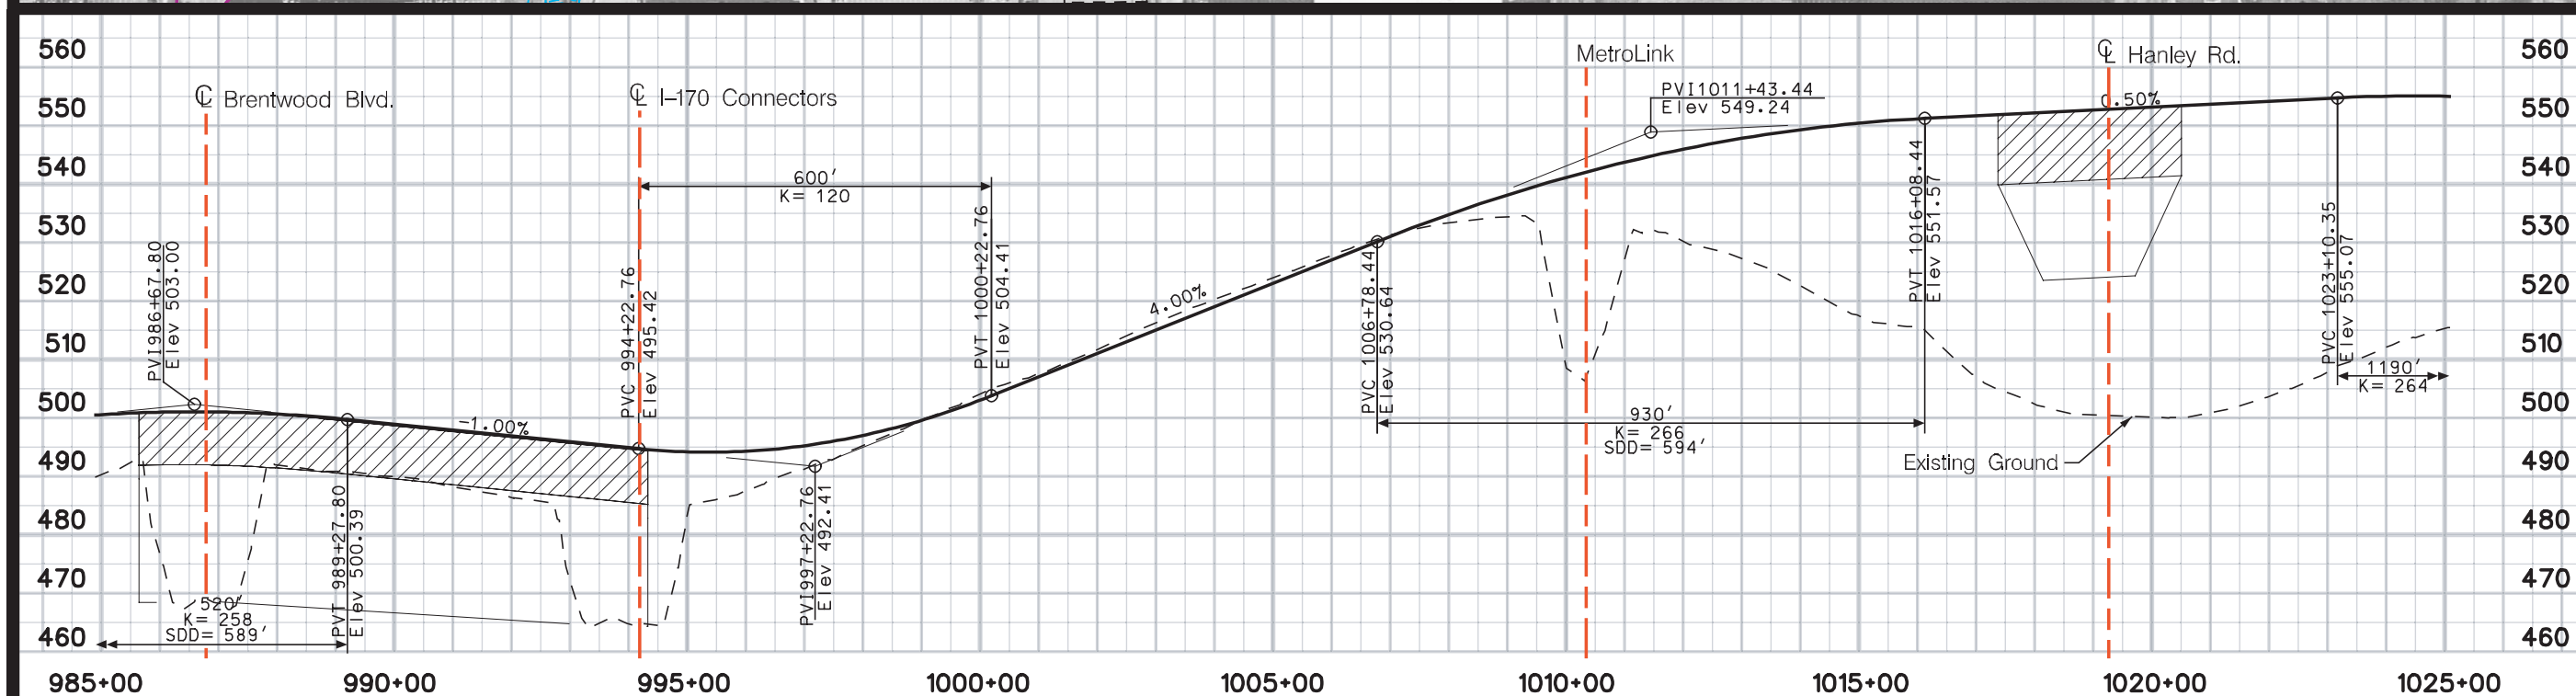


Thruway Subcorridor

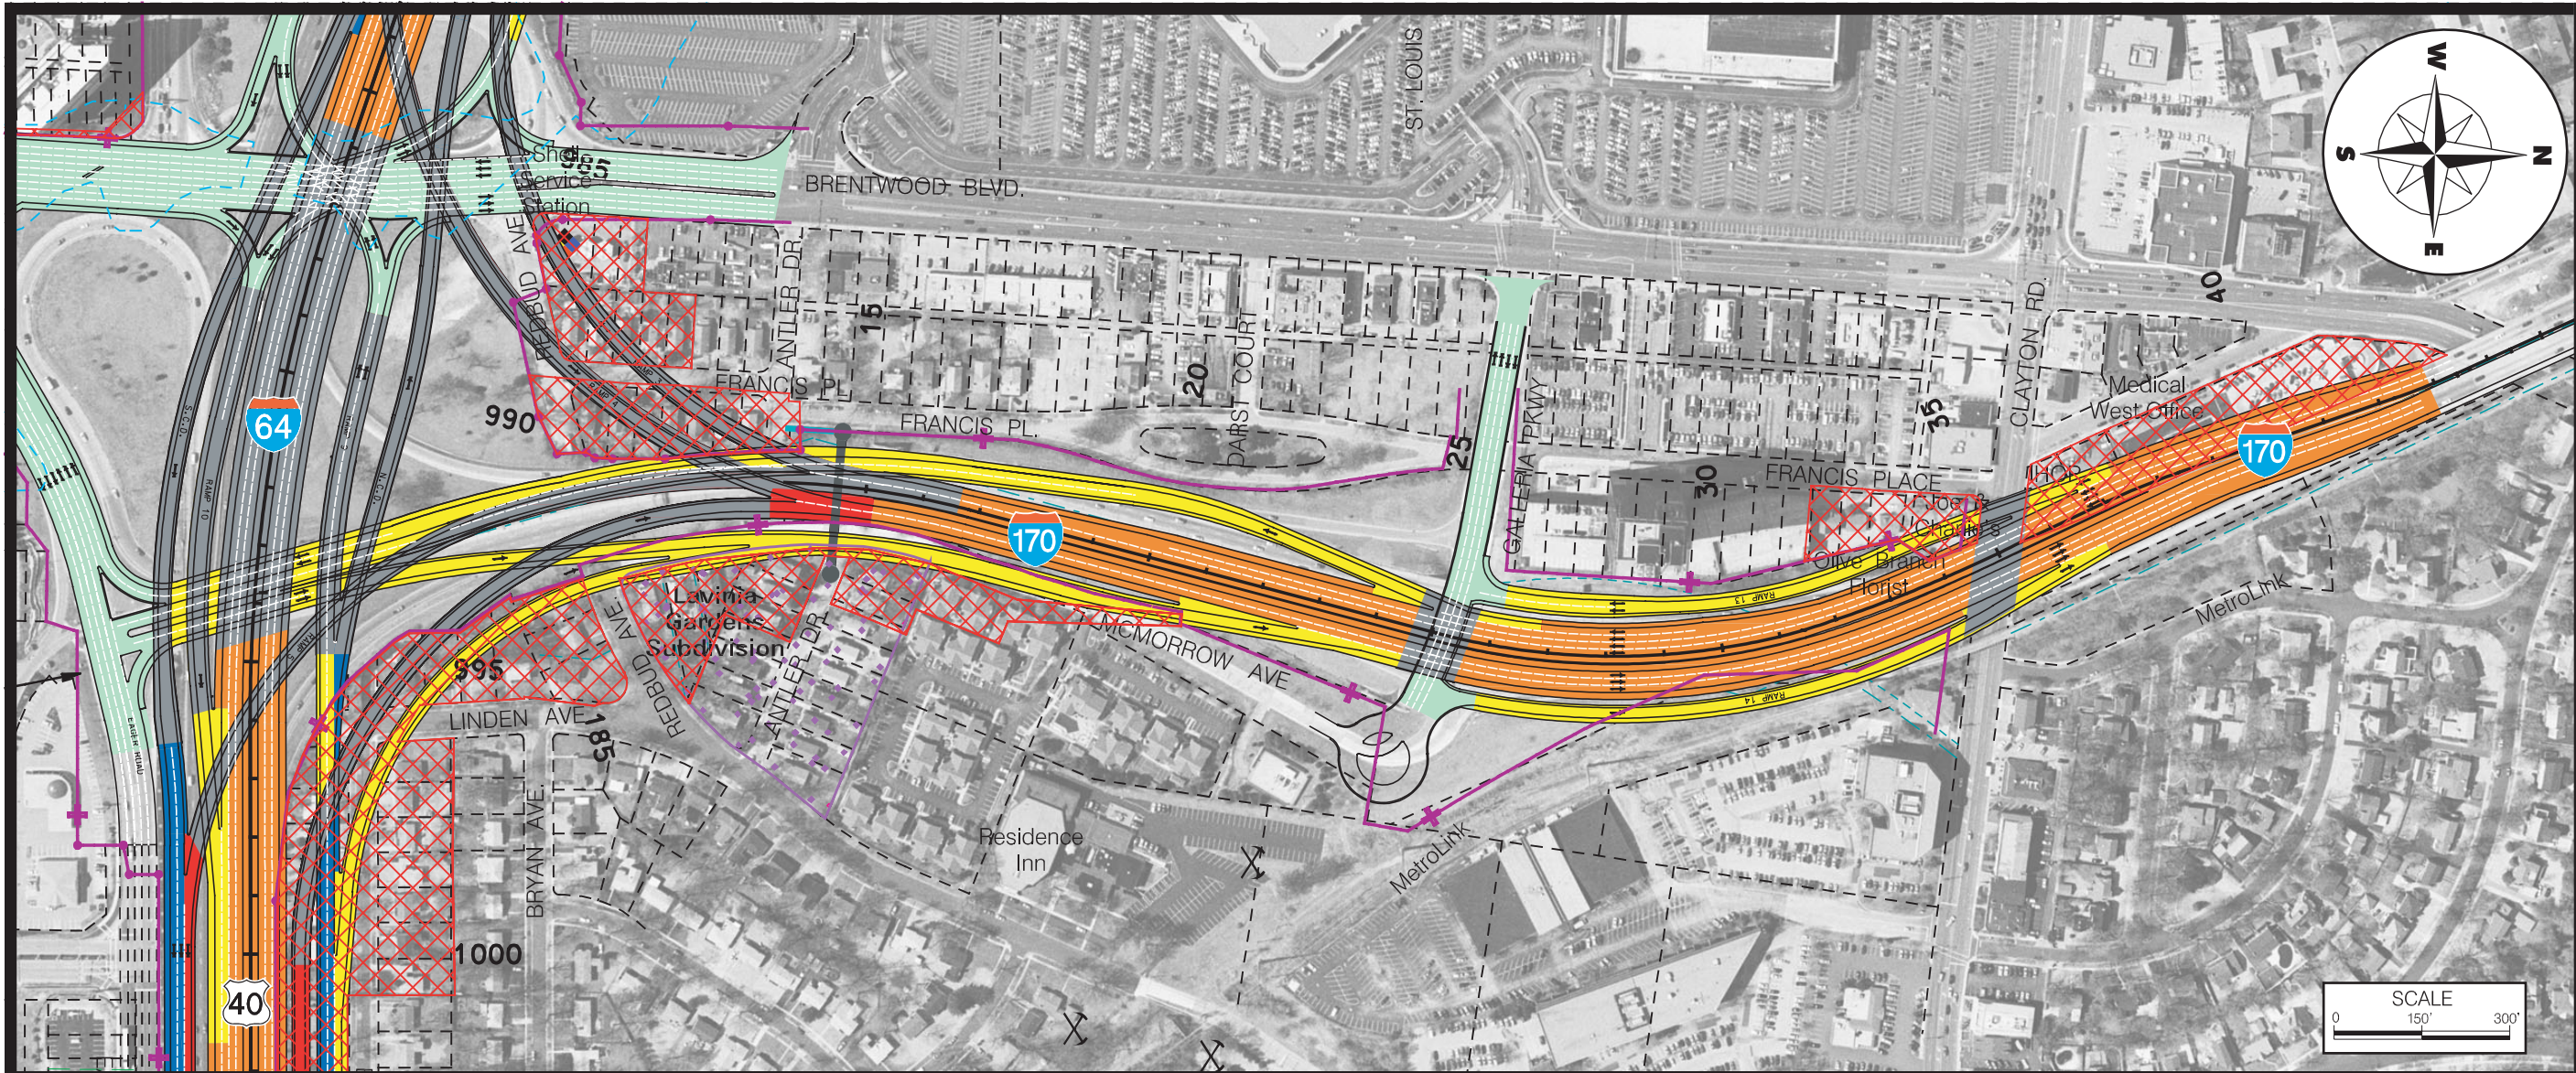



I-64 Environmental Impact Statement

PLAN AND PROFILE

Plate T23 - Alternative 3a - I-170

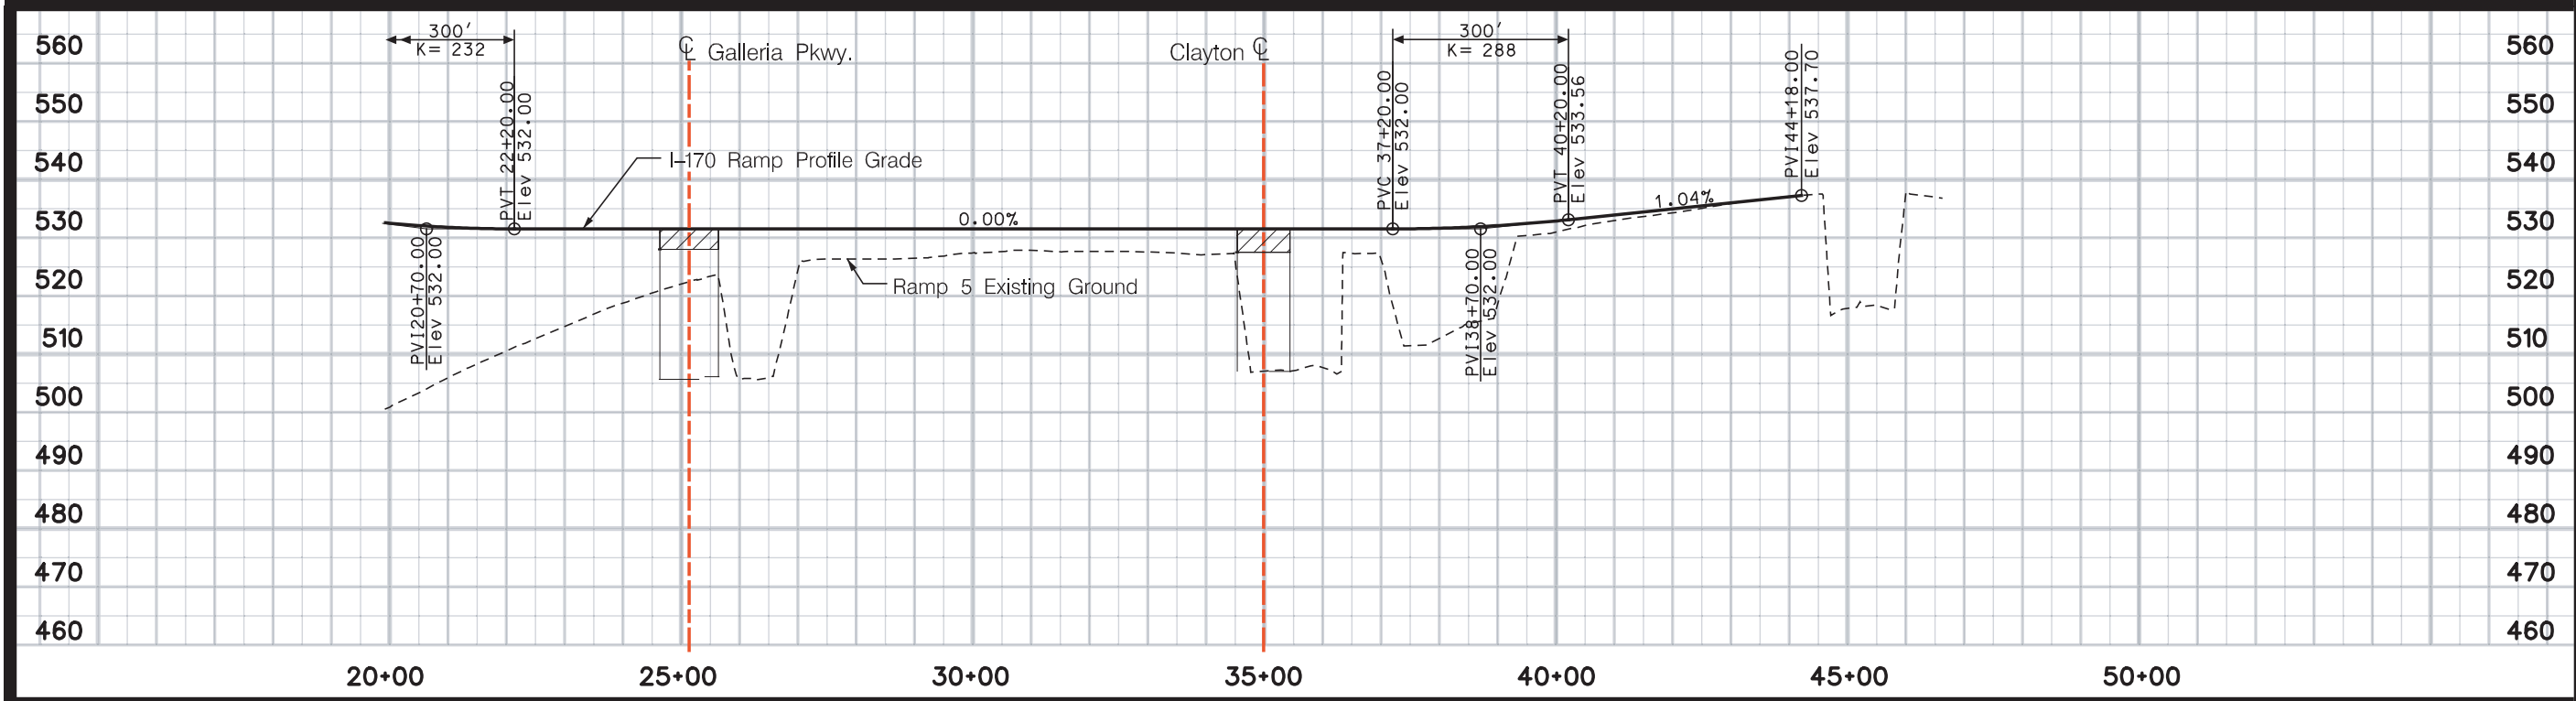

Thruway Subcorridor

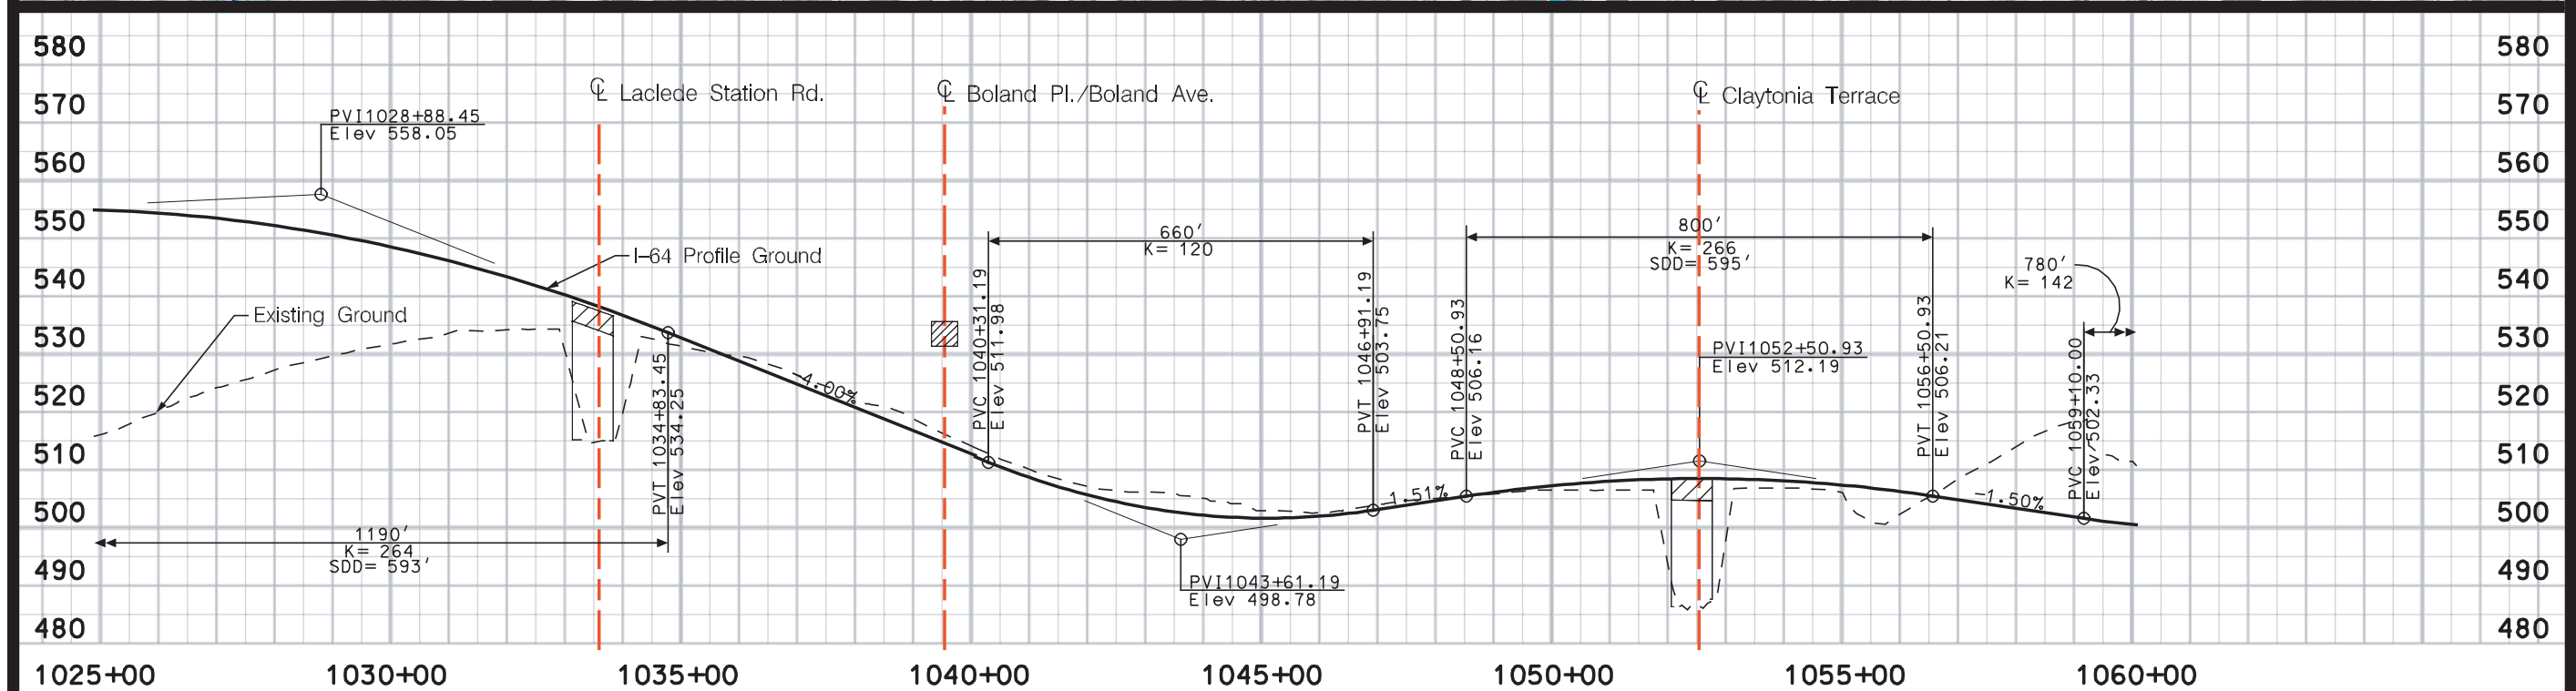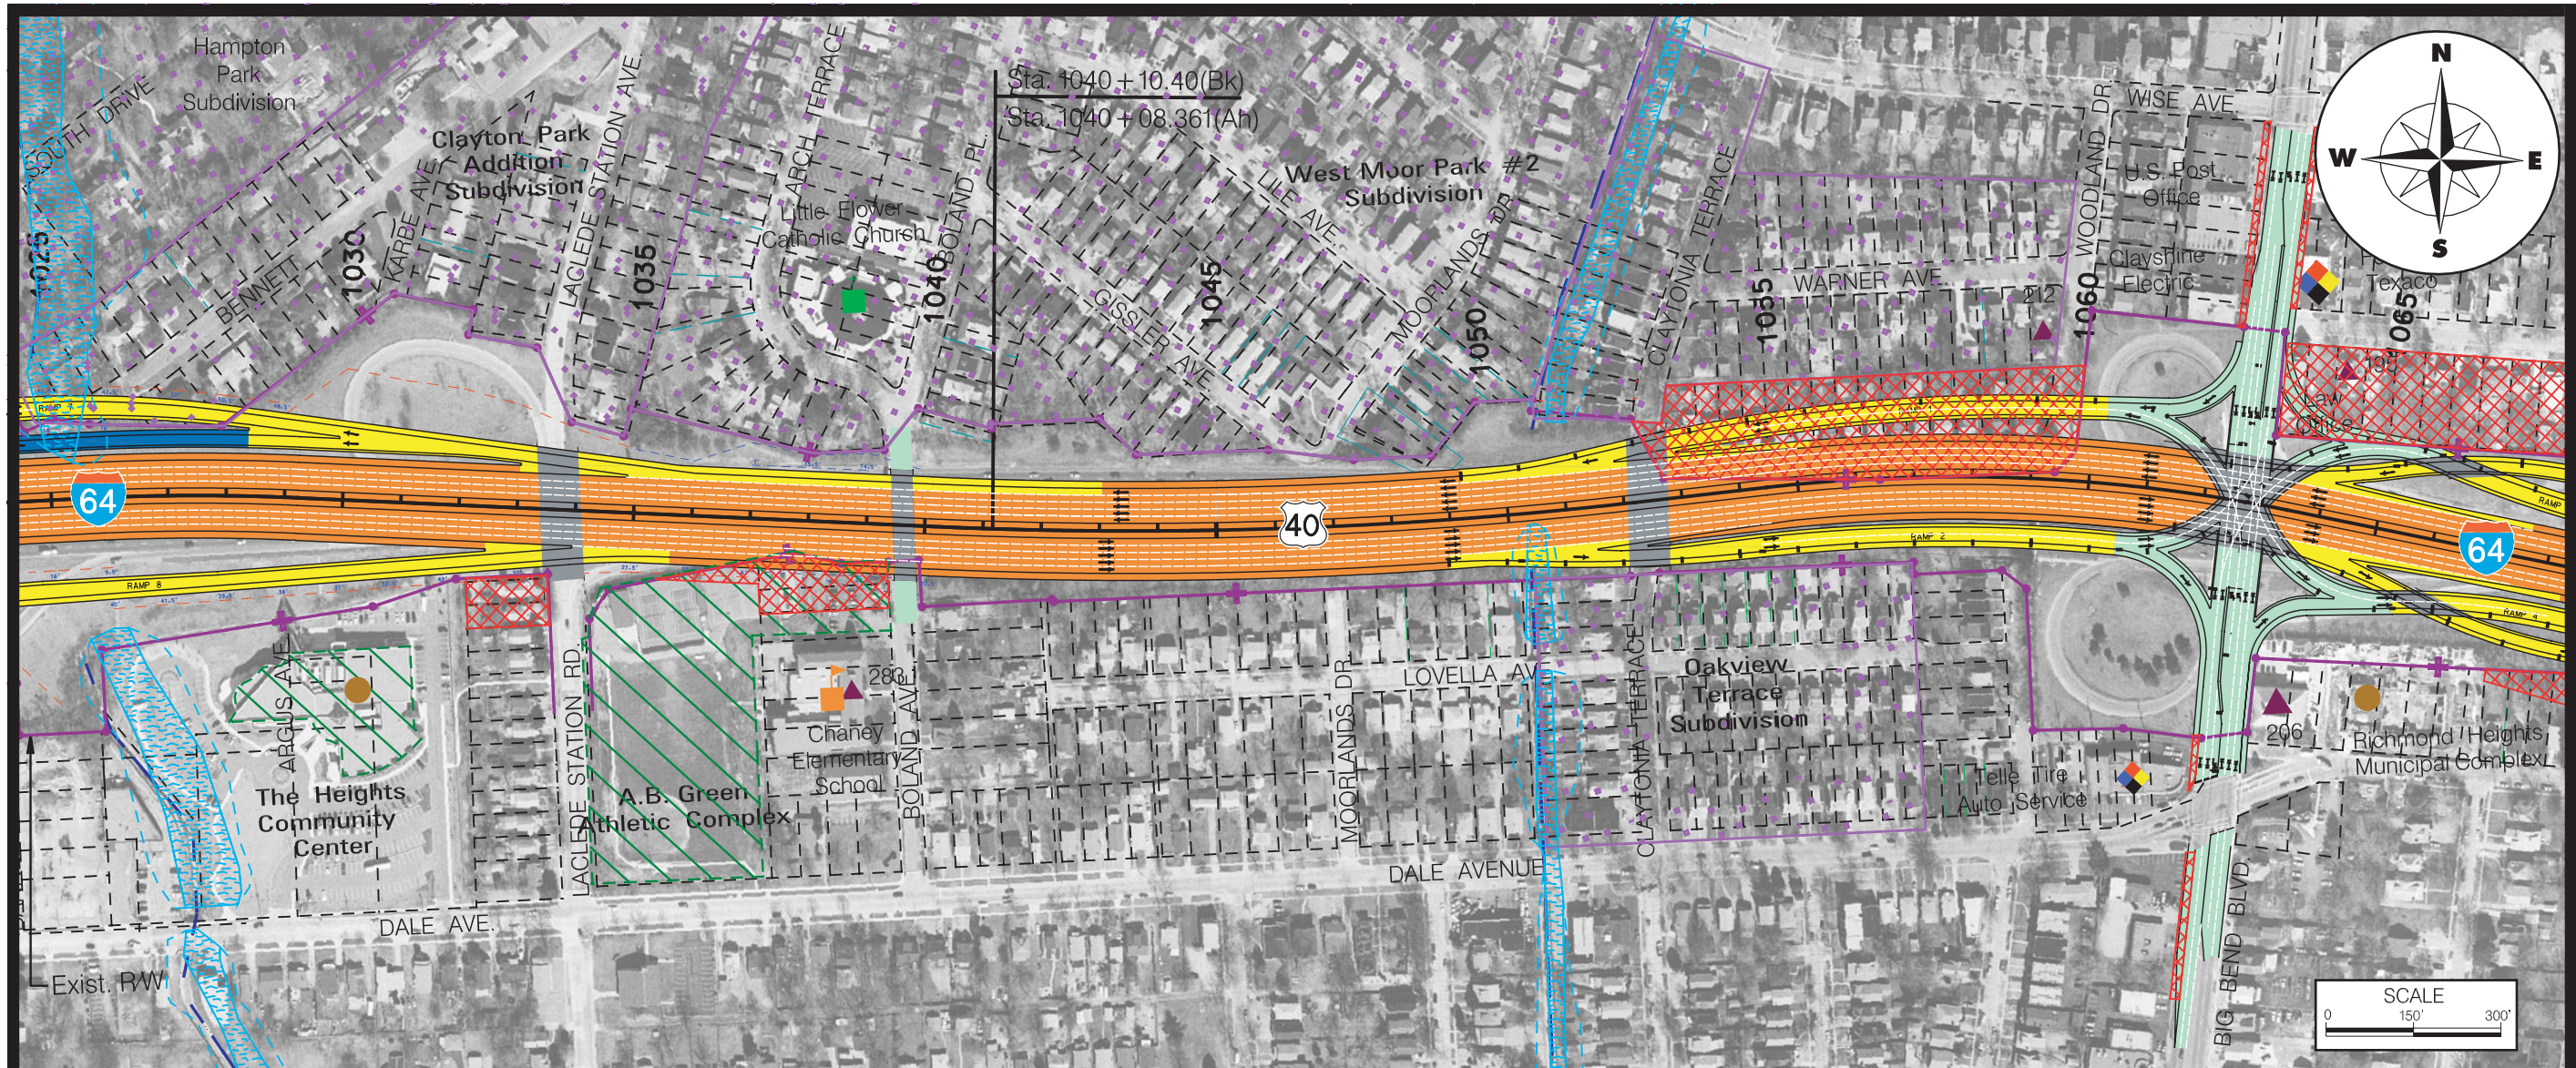

I-64 Environmental Impact Statement

PLAN AND PROFILE

Plate T24 - Alternative 3a Sta. 1025+00 to Sta. 1060+00



Thruway Subcorridor