


* BUILD STANDARD BARRIER WITH HEIGHT RAISED 1.75" TO ALLOW "WEDGING" IN BY LAST LIFT OF ASPHALTIC CONCRETE PAVEMENT

TYPE A CONCRETE TRAFFIC BARRIER BEGINS @ STA. 1+964.029

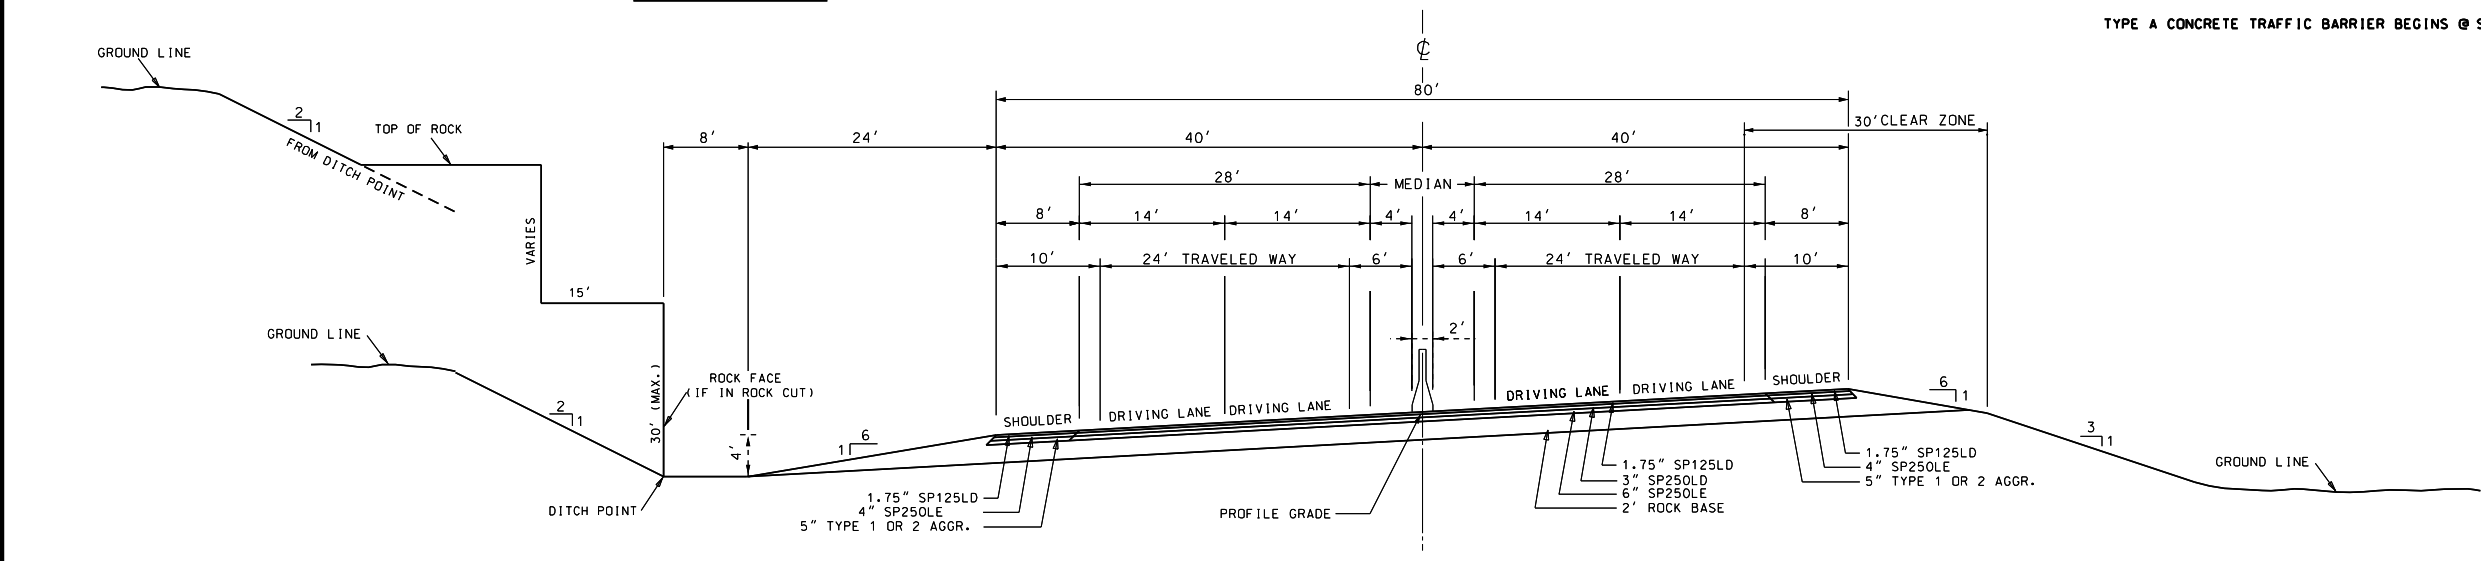

DATE PREPARED 6/13/2024	
ROUTE 179	STATE MO
DISTRICT CD	SHEET NO.
COUNTY COLE	
JOB NO. J5U0441G	
CONTRACT ID.	
PROJECT NO.	
BRIDGE NO.	
DESCRIPTION	
DATE	
MISSOURI HIGHWAYS AND TRANSPORTATION COMMISSION	
<div> </div>	
105 WEST CAPITOL JEFFERSON CITY, MO 65102 1-888-ASK-MODOT (1-888-273-6636)	