

"THIS MEDIA SHOULD NOT BE CONSIDERED A CERTIFIED DOCUMENT."

DATE PREPARED
8/5/2020

ROUTE 291 STATE MO

DISTRICT KC SHEET NO. 4

COUNTY CASS

JOB NO. J4P3379

CONTRACT ID.

PROJECT NO.

BRIDGE NO. A1900


DATE	DESCRIPTION

MISSOURI HIGHWAYS AND TRANSPORTATION COMMISSION

MoDOT

105 WEST CAPITOL
JEFFERSON CITY, MO 65102
1-888-ASK-MODOT (1-888-275-6636)

PLAN SHEET
SHEET 1 OF 1

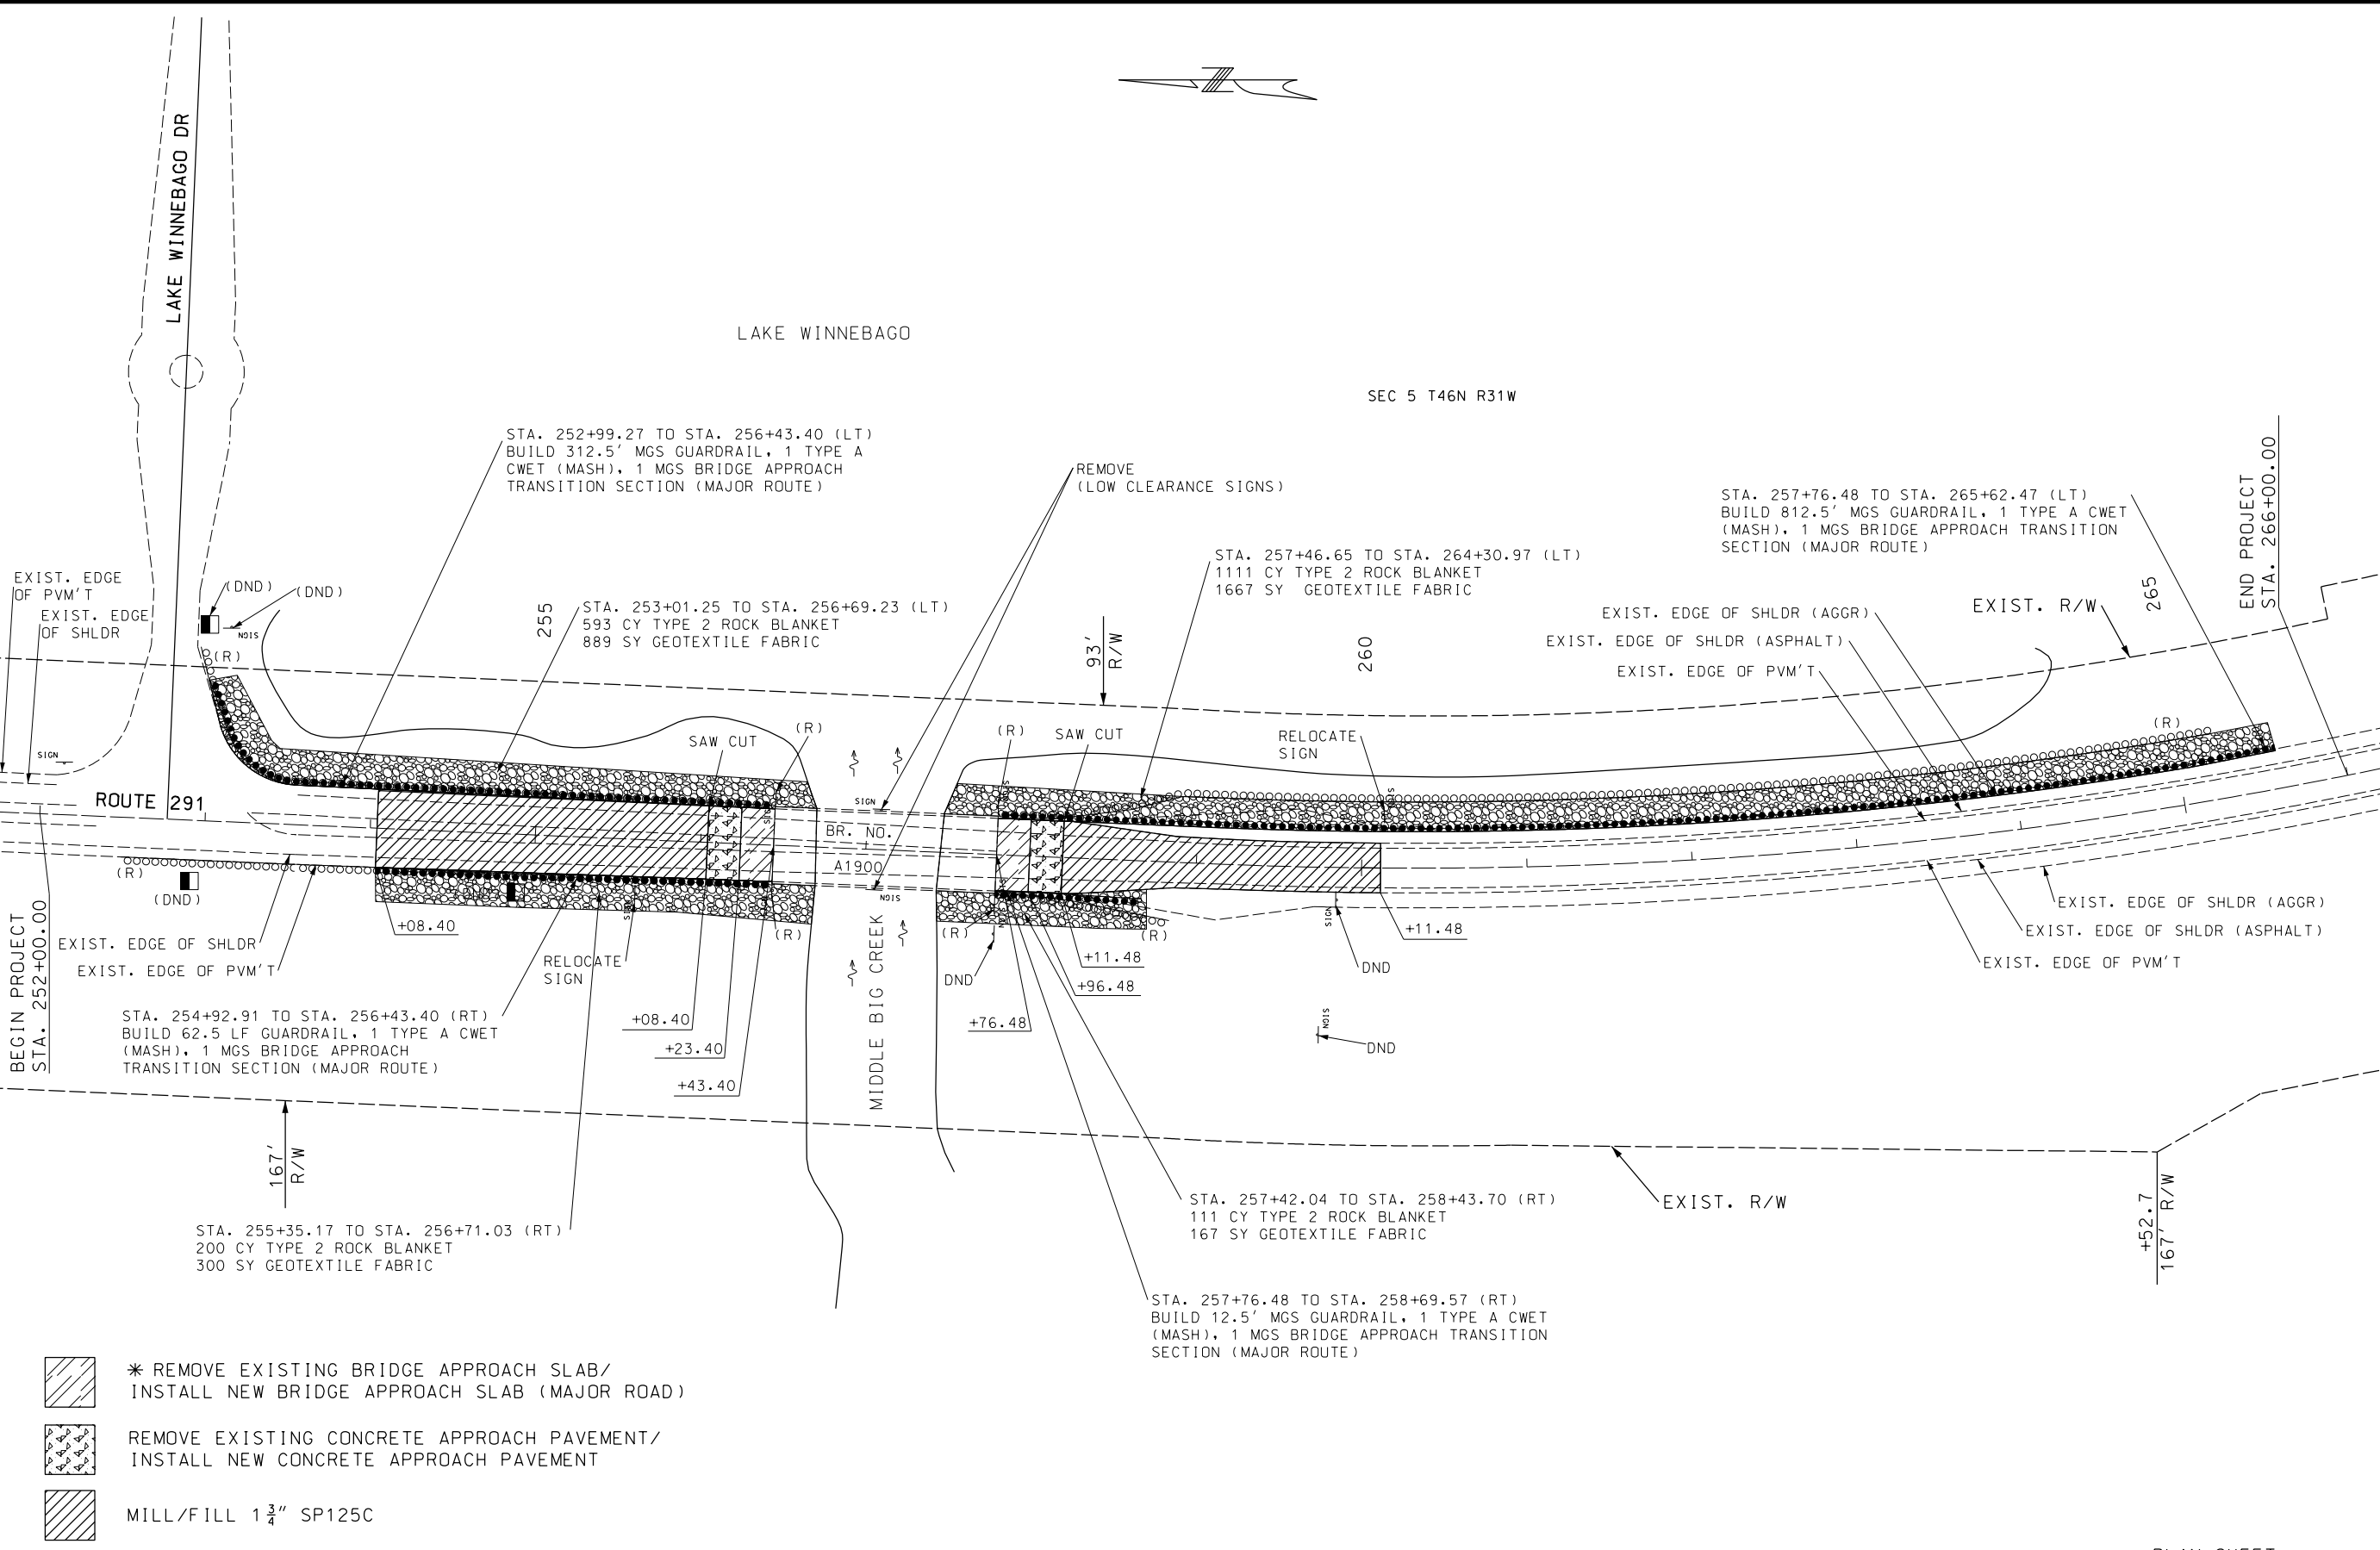

- * REMOVE EXISTING BRIDGE APPROACH SLAB/
INSTALL NEW BRIDGE APPROACH SLAB (MAJOR ROAD)
- REMOVE EXISTING CONCRETE APPROACH PAVEMENT/
INSTALL NEW CONCRETE APPROACH PAVEMENT
- MILL/FILL 1 3/4" SP125C

* SEE BRIDGE PLANS FOR SLAB DETAILS

NOT TO SCALE

IF A SEAL IS PRESENT ON THIS SHEET IT HAS BEEN ELECTRONICALLY SEALED AND DATED.