


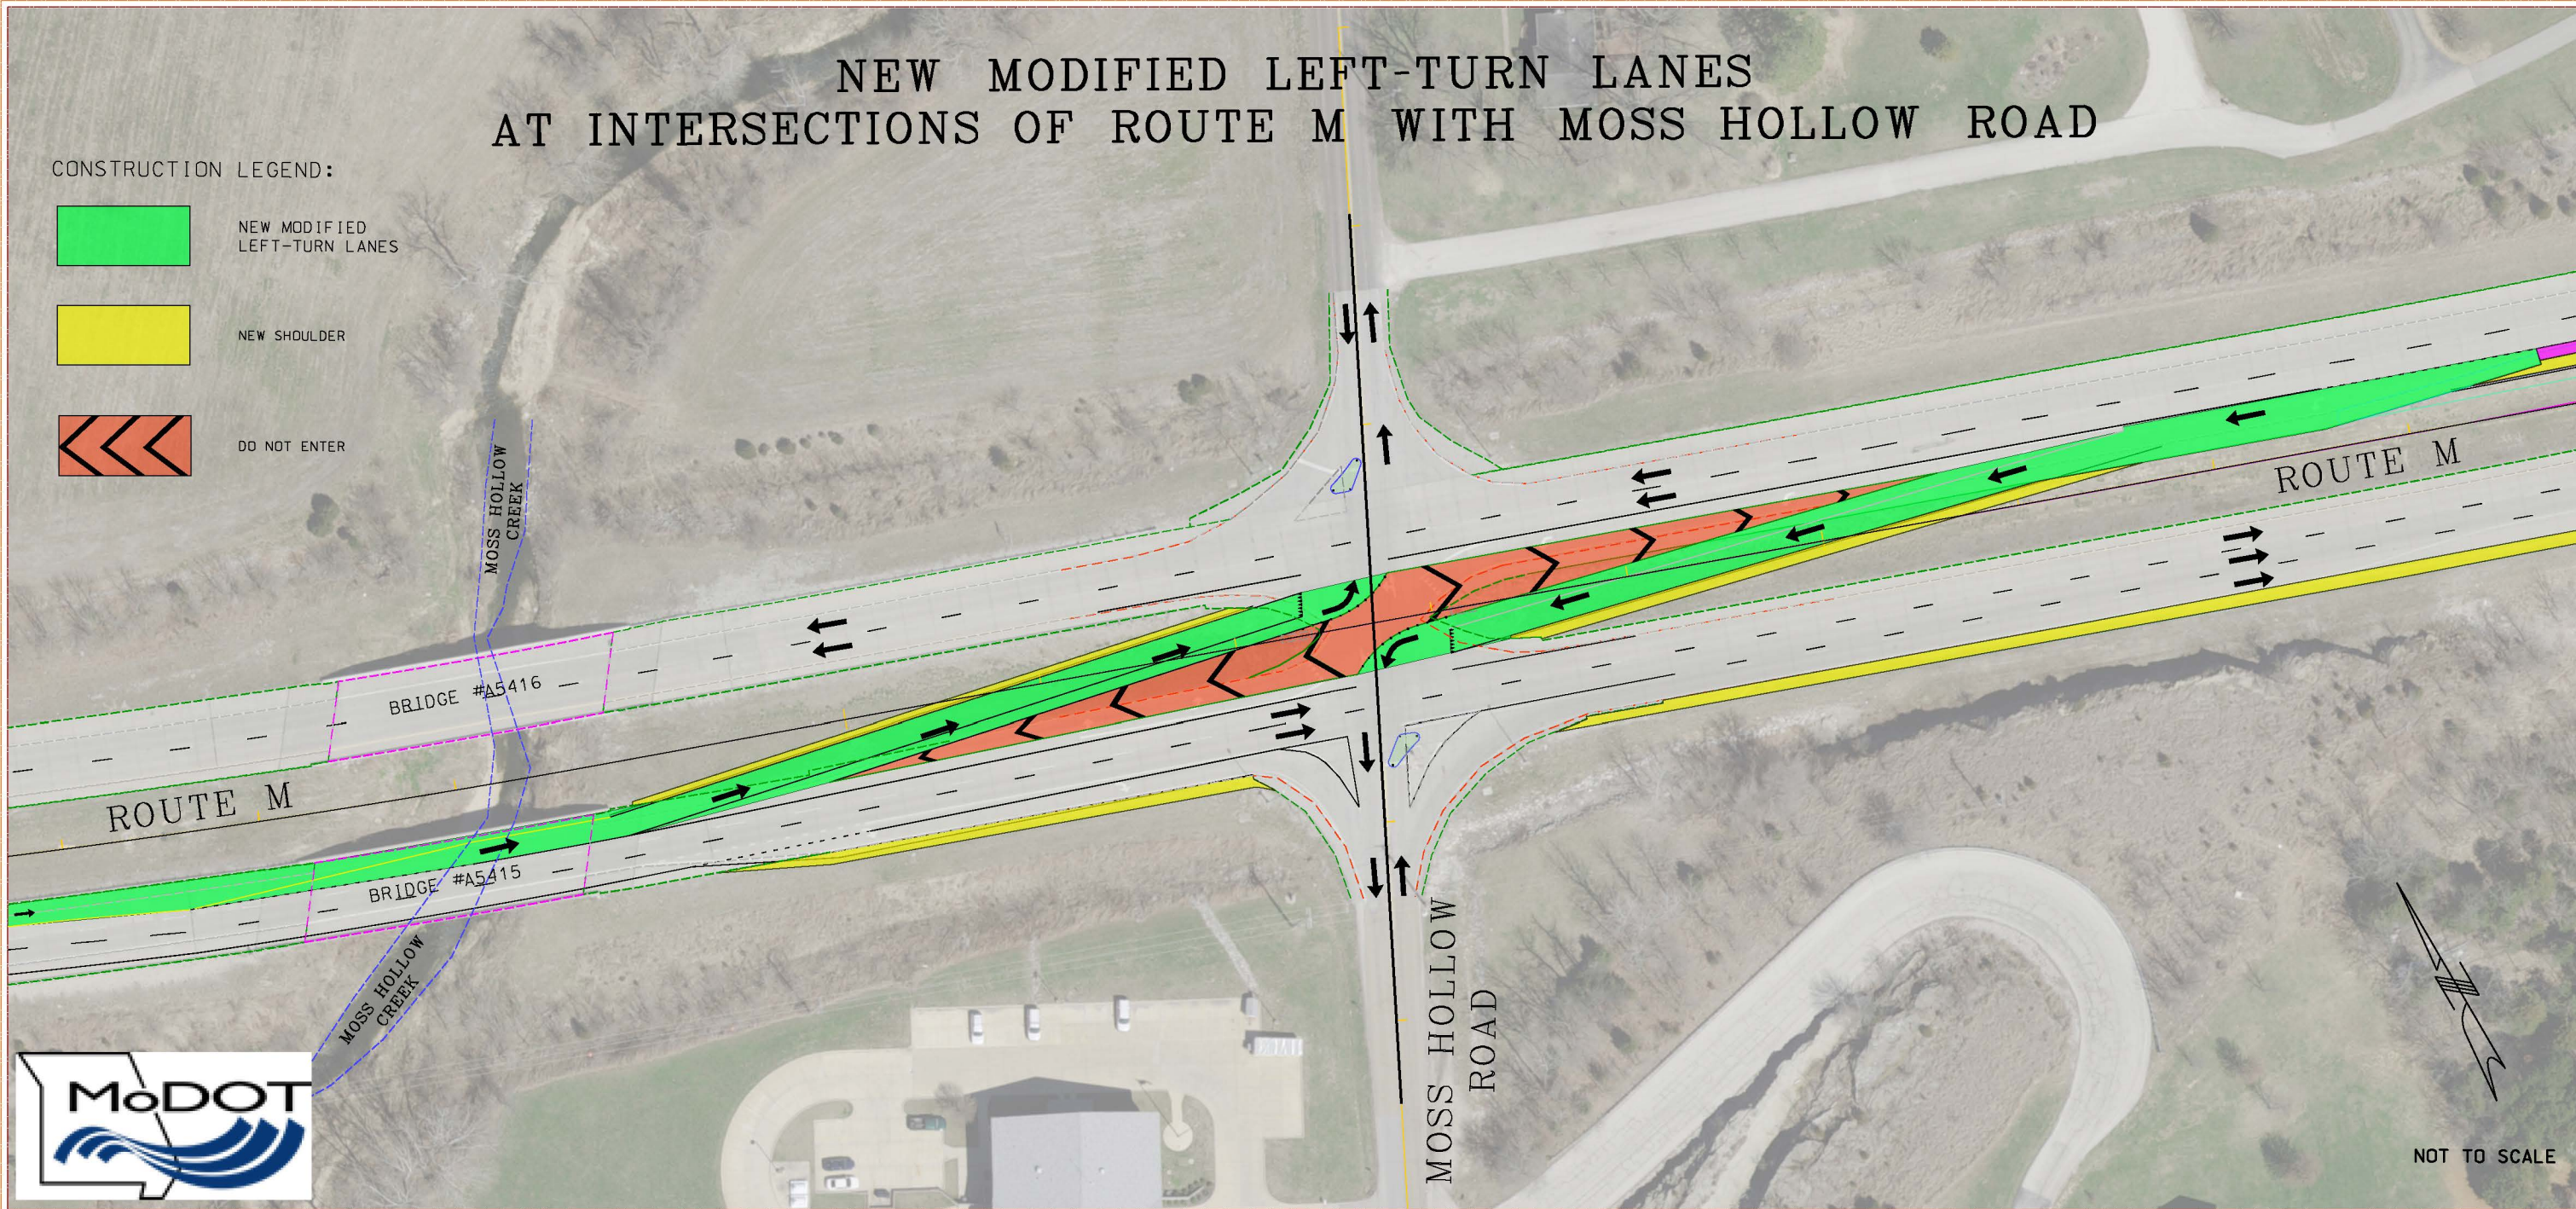


NEW MODIFIED LEFT-TURN LANES AT INTERSECTIONS OF ROUTE M WITH MOSS HOLLOW ROAD

CONSTRUCTION LEGEND:

-  NEW MODIFIED LEFT-TURN LANES
-  NEW SHOULDER
-  DO NOT ENTER



NOT TO SCALE