


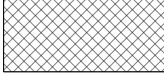



JOB NO. J6S3460 NEW TRAFFIC SIGNAL AND NEW 61/67 SB RIGHT TURN LANE AT ST. JOHNS CHURCH ROAD

CONSTRUCTION LEGEND:

-  OPTIONAL PAVEMENT
-  3" ± MILL/FILL

RIGHT OF WAY LEGEND:

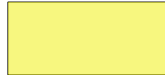-  PROPOSED RIGHT OF WAY ACQUISITIONS (R/W)
-  PROPOSED TEMPORARY CONSTRUCTION EASEMENT ACQUISITIONS (TCE)

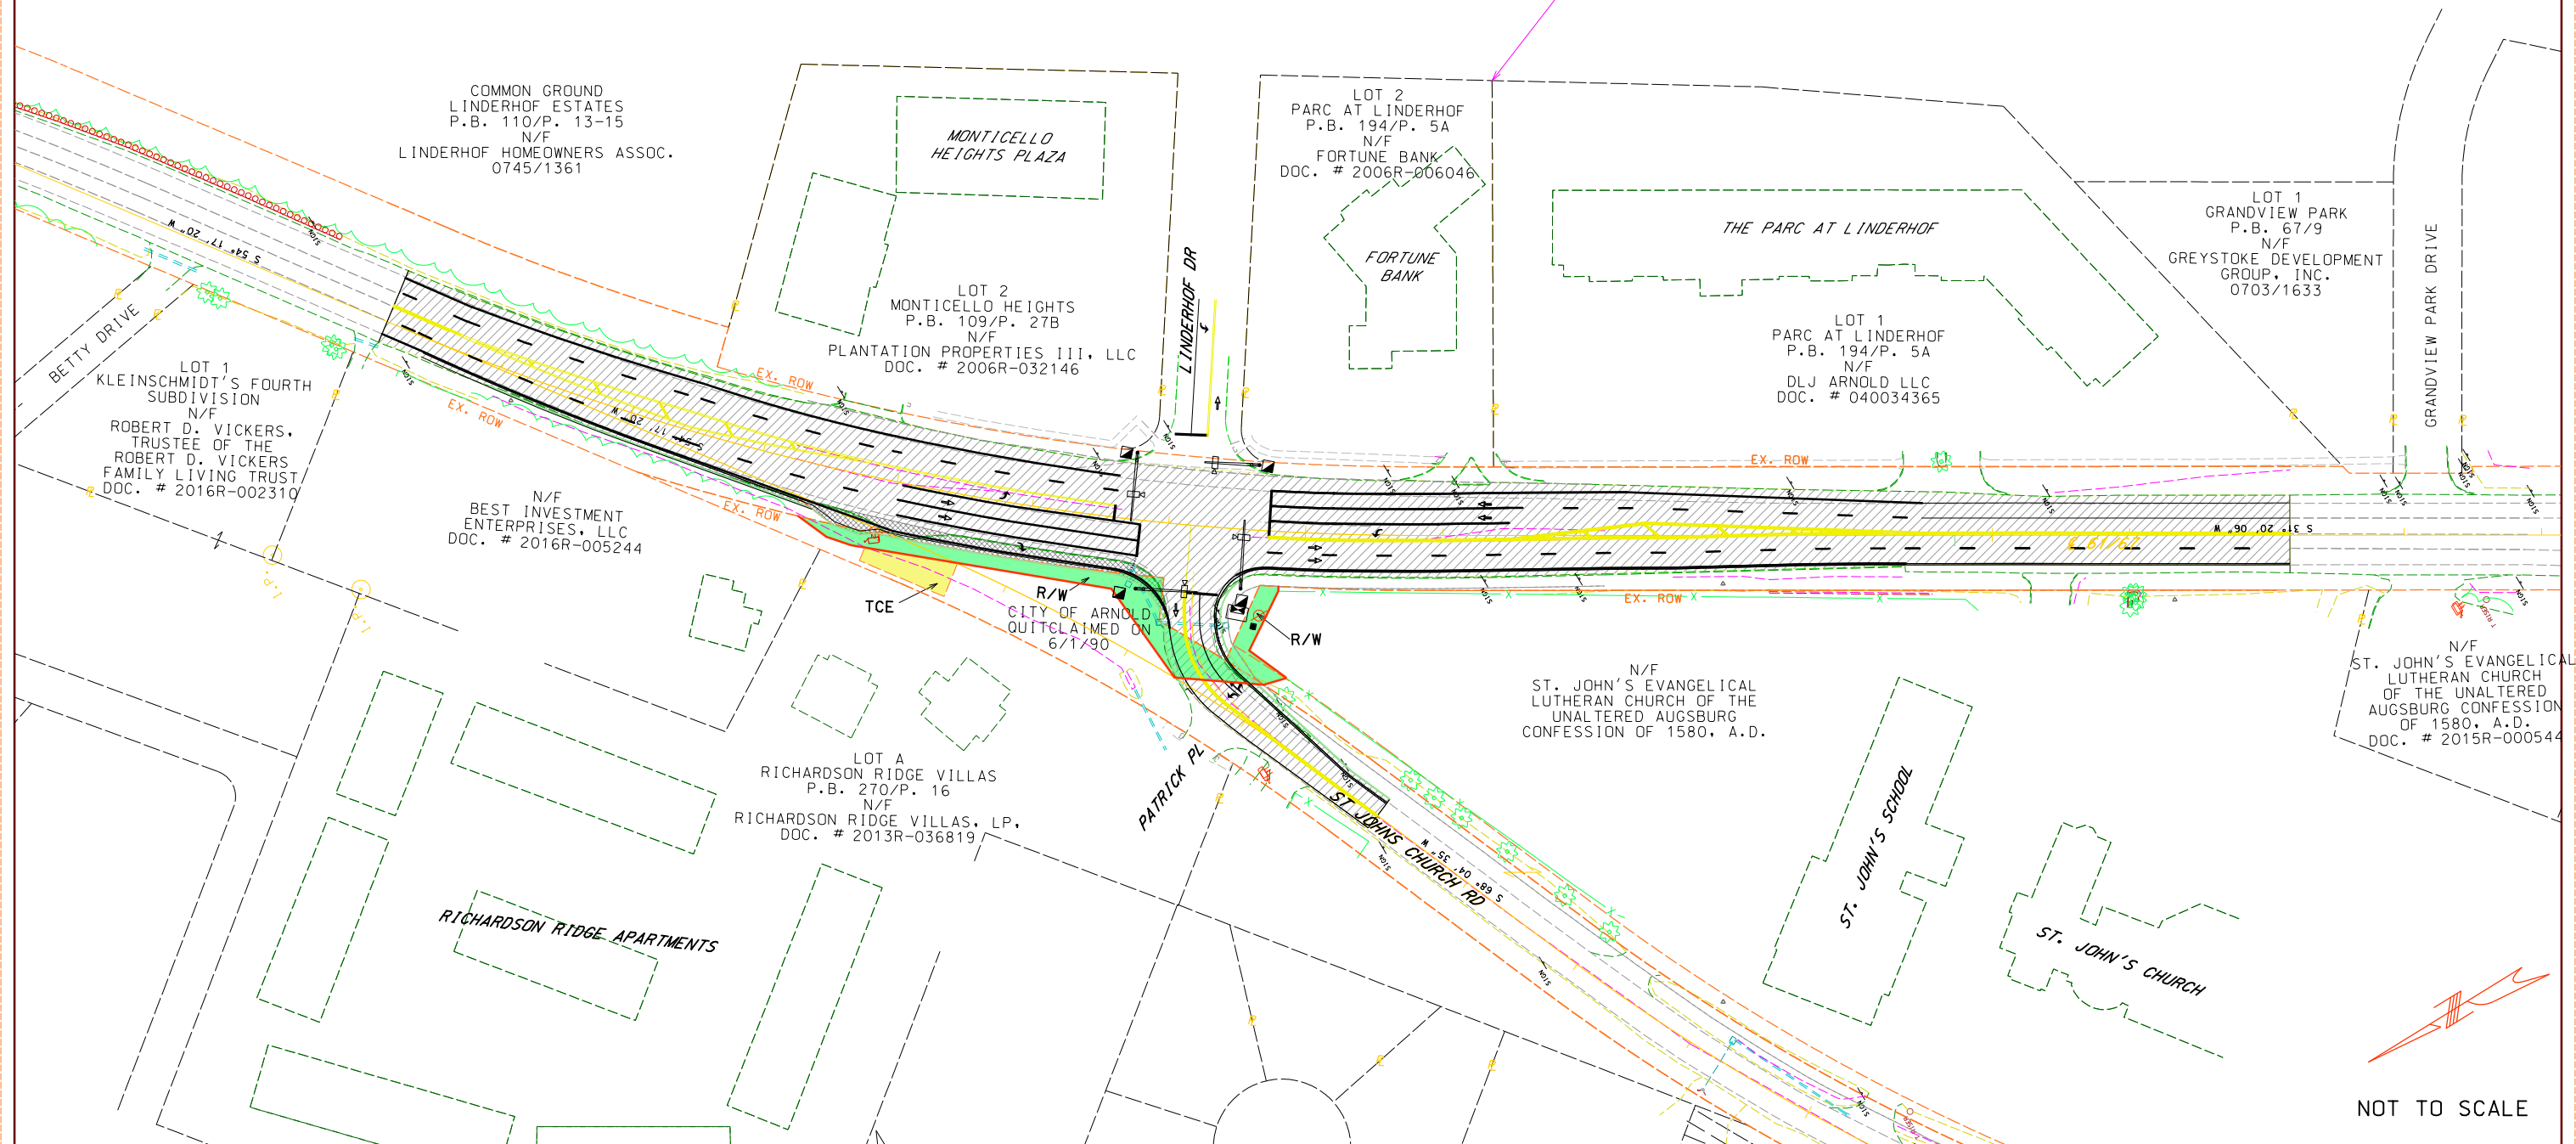

NOT TO SCALE