
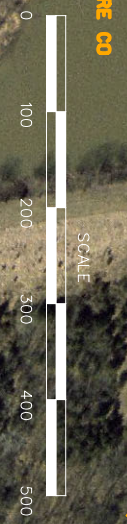


ROUTE	STATE	DISTRICT	SHEET NO.
21	MO	6	32
JOB NO.	JSP08176 - JSP1008		
PROJECT NO.			
COUNTY	JEFFERSON		
DATE			

P-1 - 91428.34
 D - 1000.00
 T - 101.18
 R - 924.95
 SE - 0.08

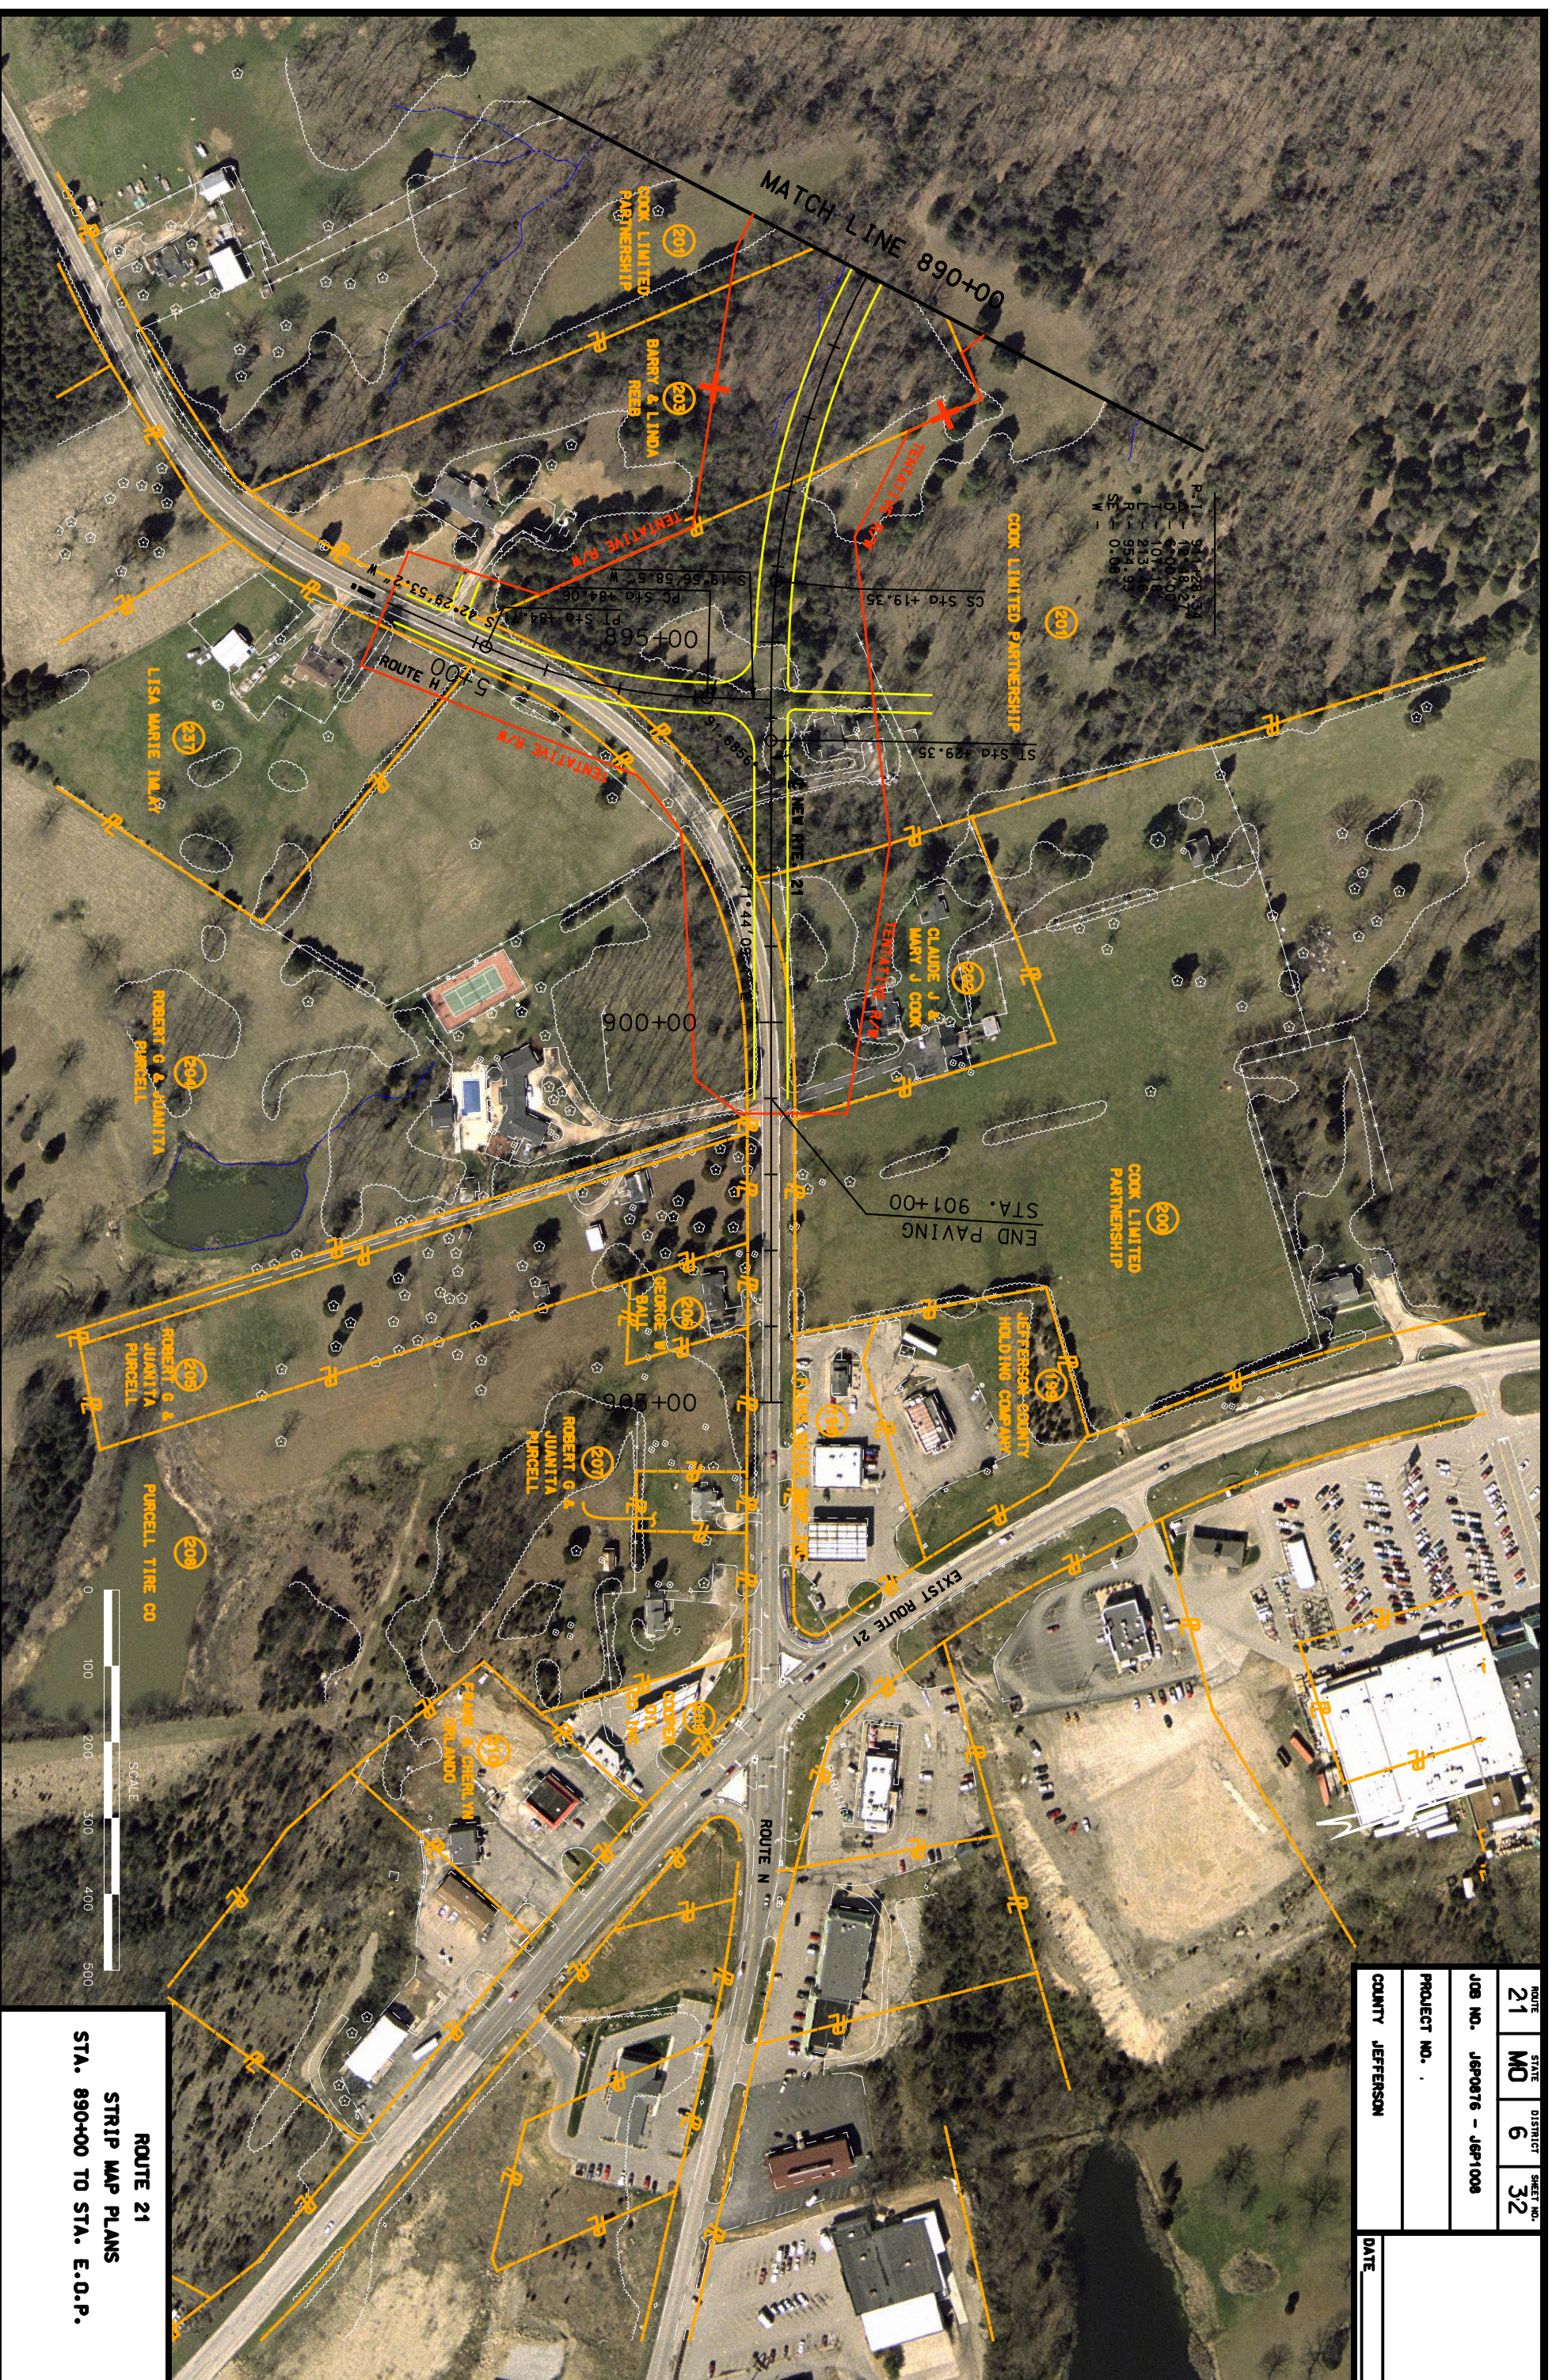

**ROUTE 21
 STRIP MAP PLANS
 STA. 890+00 TO STA. E.O.P.**