


NOT TO SCALE



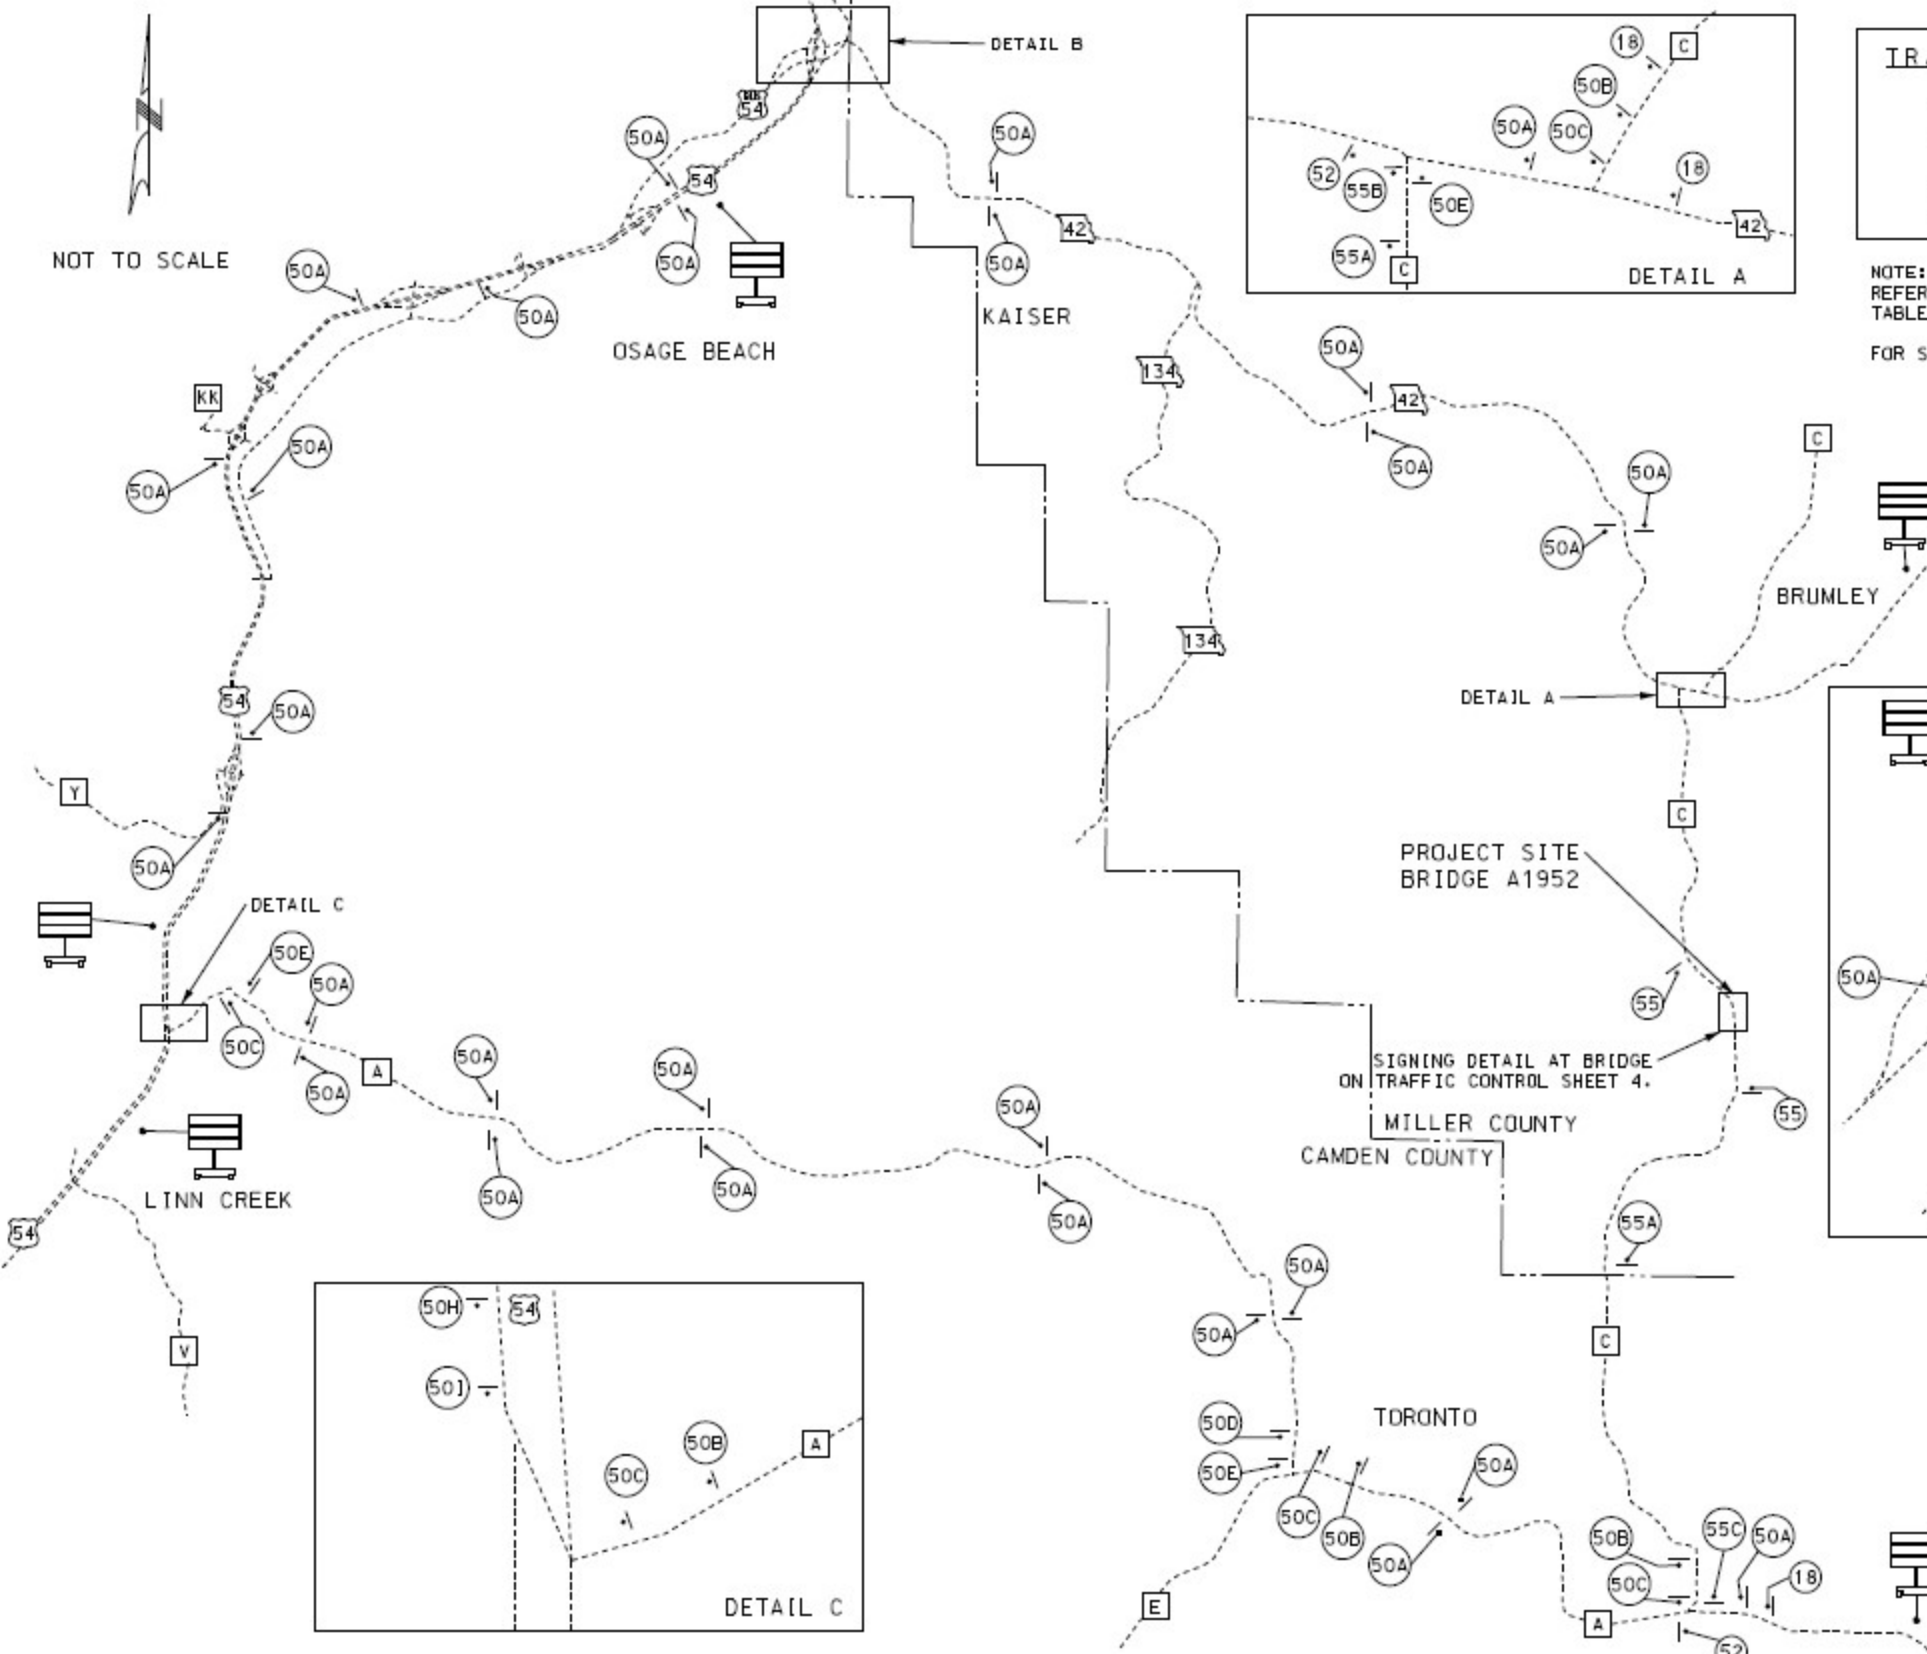


TRAFFIC CONTROL LEGEND

- SIGN (SINGLE SIDED)
- BARRICADE
- CHANGEABLE MESSAGE BOARD

NOTE: FOR TRAFFIC CONTROL SIGN SPACING REFER TO TRAFFIC CONTROL SIGN SPACING TABLE ON TC SHEET 4.

FOR SIGN DETAILS SEE TC SHEET 5.

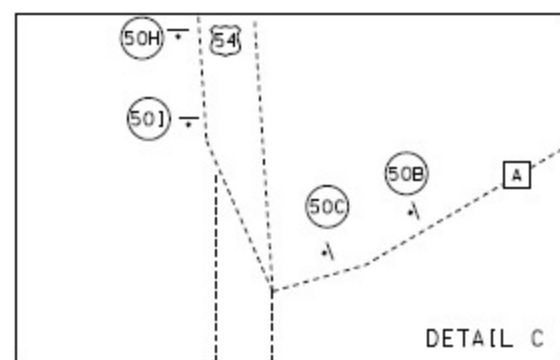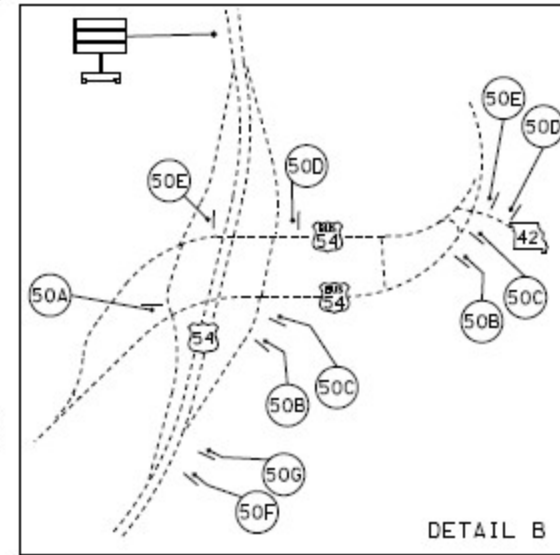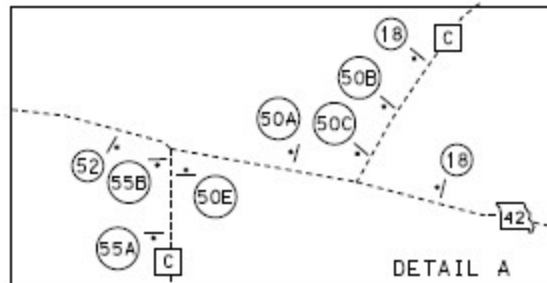

STATE OF MISSOURI
ANDREA J. SCHUMANN
PE-0018021250
PROFESSIONAL ENGINEER

THIS SHEET HAS BEEN
SEAL, SIGN, AND DATED
ELECTRONICALLY.

DATE PREPARED
11/3/2022

DATE C	STATE MO
DISTRICT CD	SHEET NO. 9

COUNTY
MILLER

JOB NO.
J553444

CONTRACT NO.

PROJECT NO.

BIDDER NO.

MISSOURI HIGHWAYS AND TRANSPORTATION
COMMISSION

MoDOT

100 WEST CAPITOL
JEFFERSON CITY, MO 64102
1-800-434-HUDOT (1-800-434-4636)

HR GREEN, INC.
16020 SWINLEY RIDGE ROAD,
SUITE 205
ST. LOUIS, MISSOURI 63017
PHONE: (636) 519-0990
CORPORATE LICENSE #200200608

HRGreen