


ROUTE D (PAGE AVE)
SIDEWALK IMPROVEMENT PROJECT FROM
US-67 (LINDBERGH BLVD) TO I-170

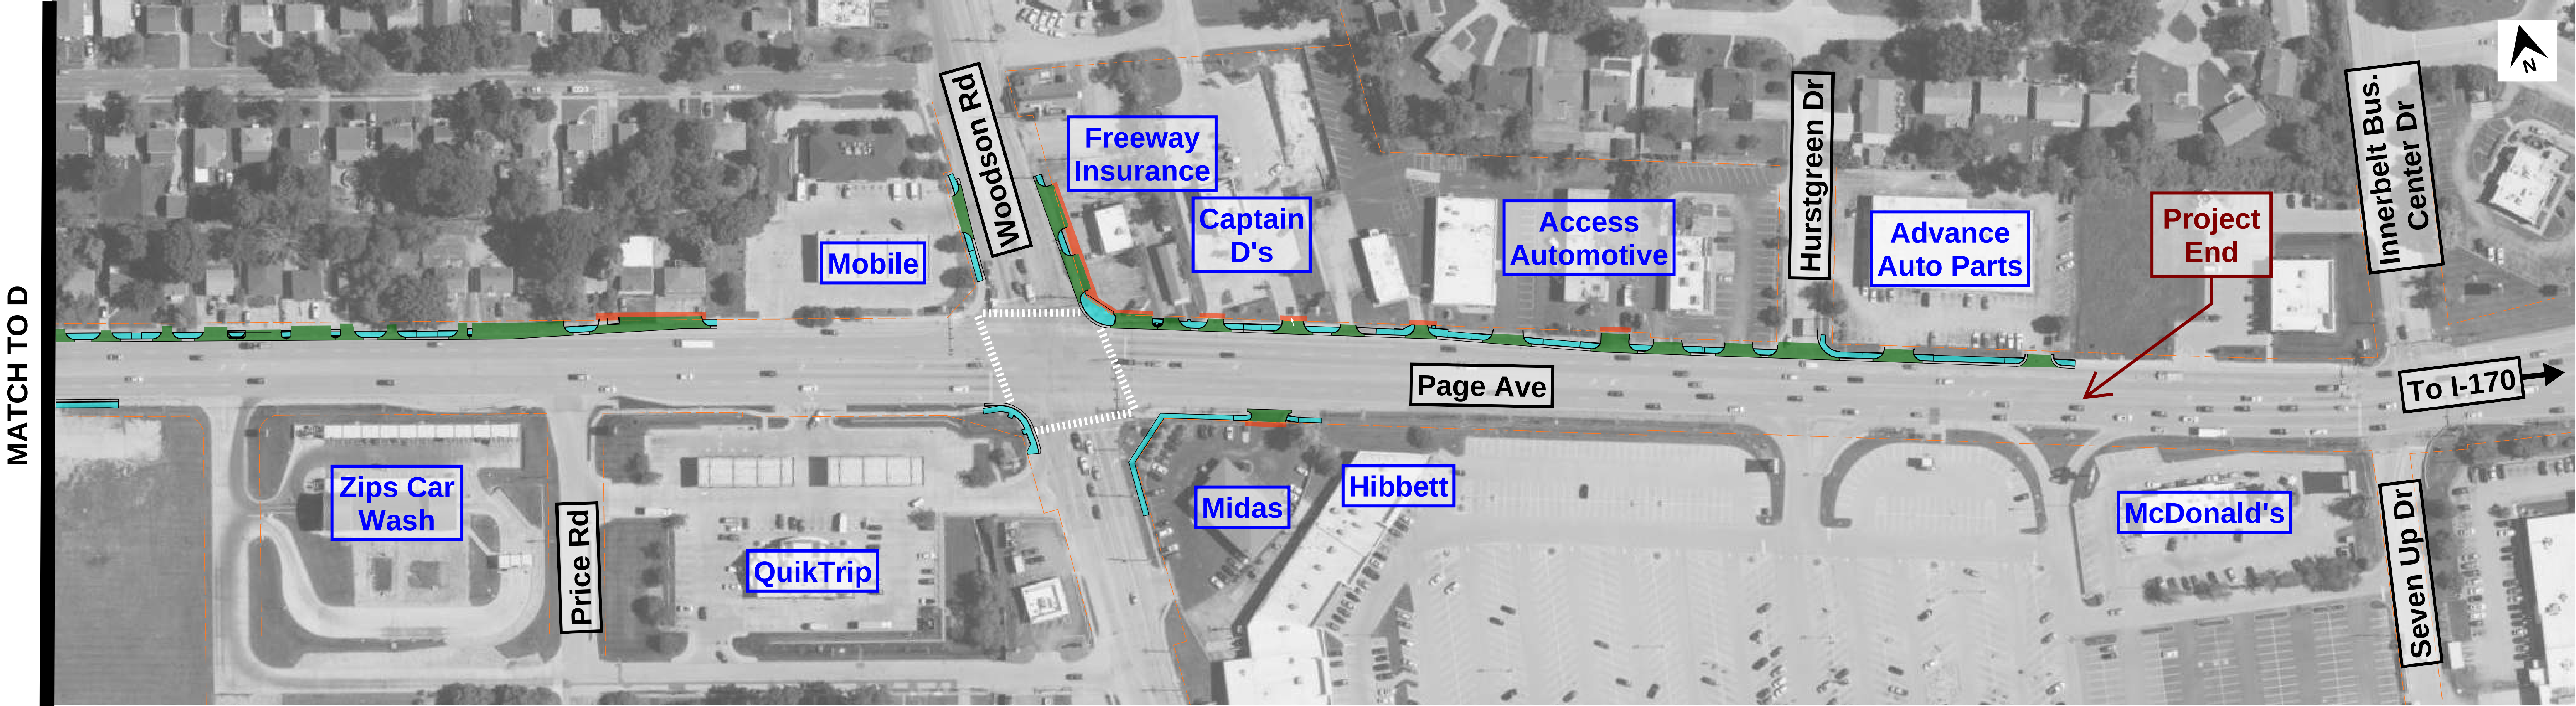

Note: Page Avenue to be resurfaced after project completion.