



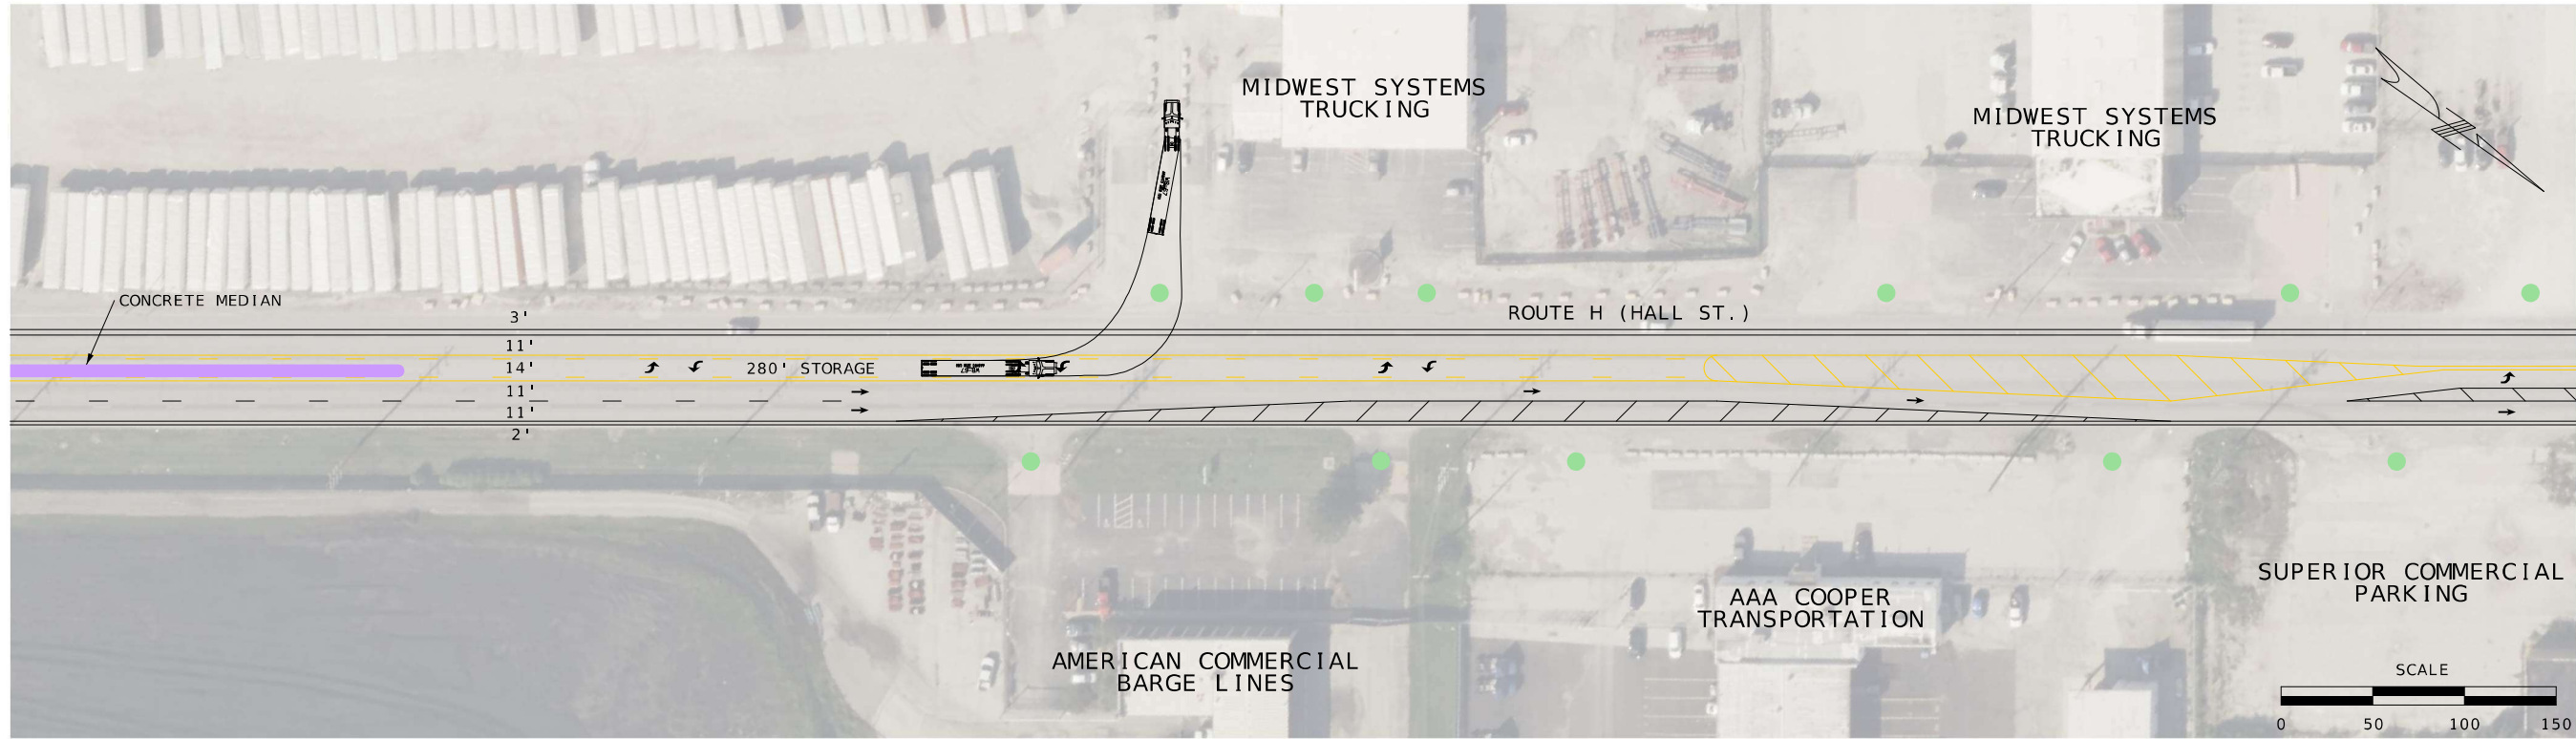

LEGEND
 ● ACCESS OPEN
 XXX ACCESS CLOSED

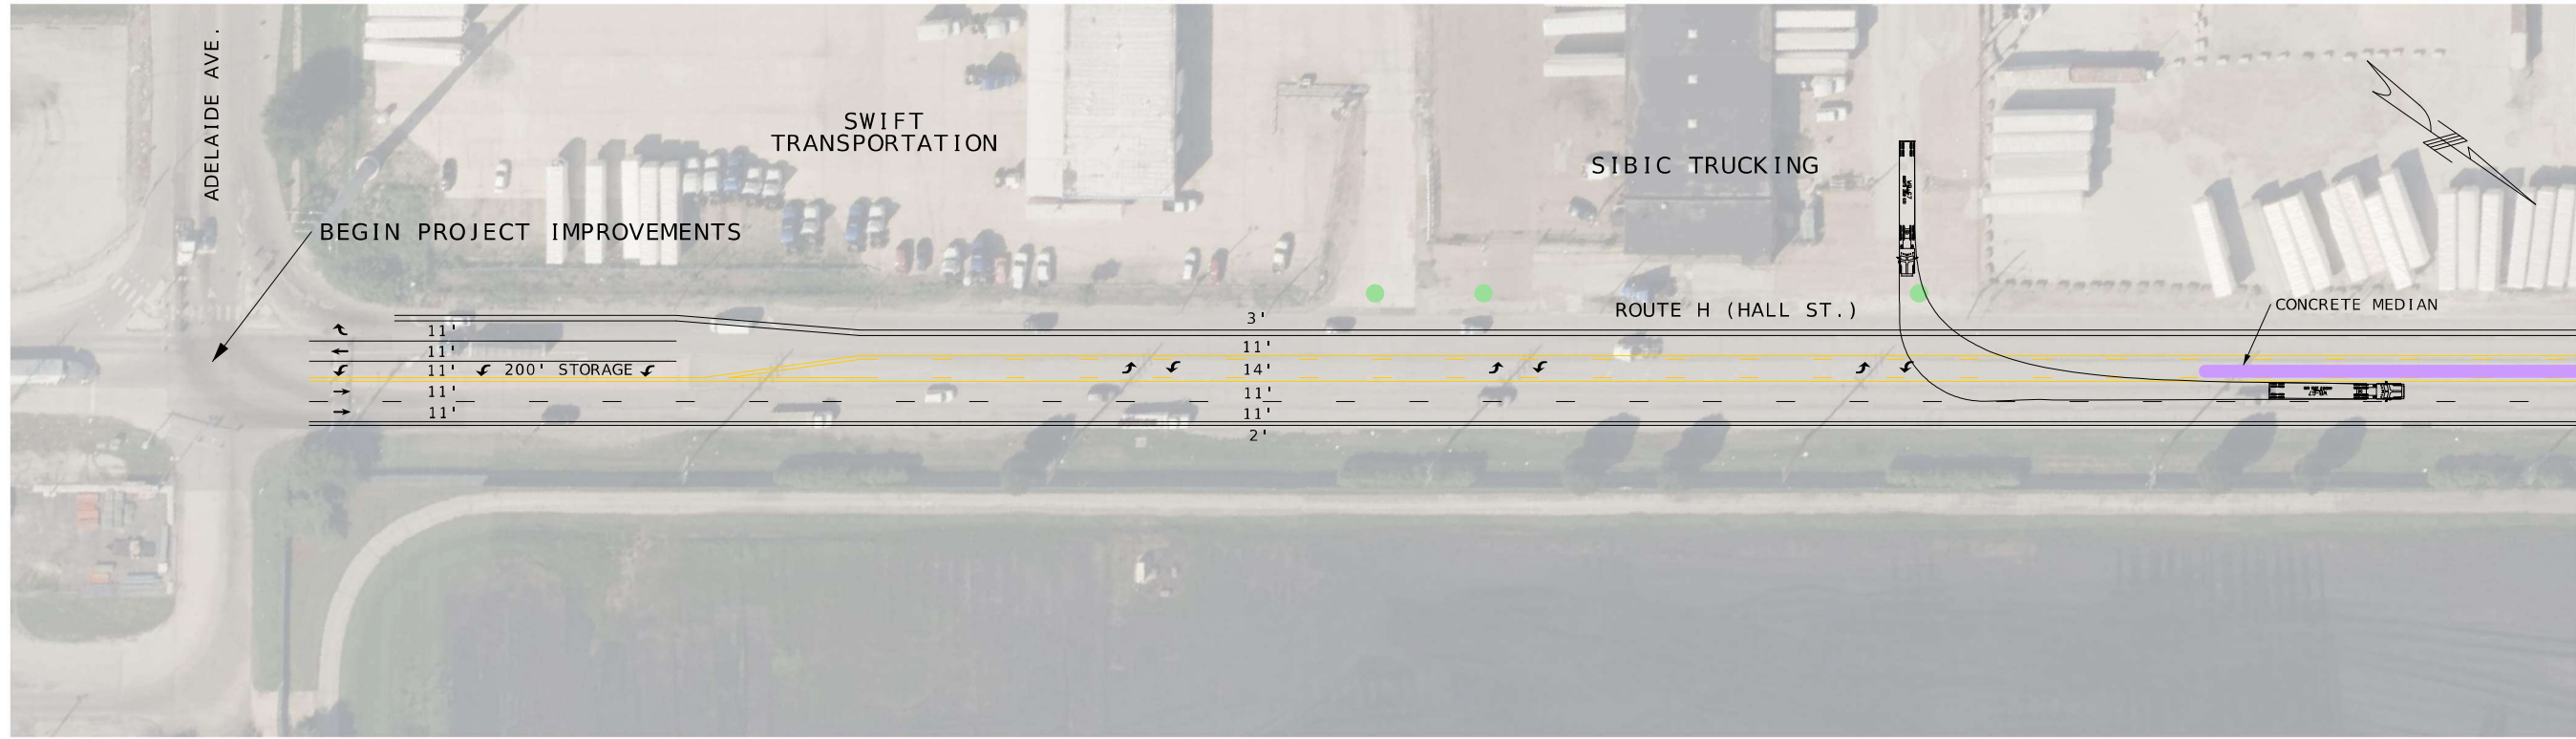

MATCH LINE

MATCH LINE (NEXT SHEET)

DATE PREPARED 20-JUN-2023	
ROUTE H	STATE MO
DISTRICT SL	SHEET NO. 1
COUNTY ST. LOUIS CITY	
JOB NO. J6S3278	
CONTRACT ID.	
PROJECT NO.	
BRIDGE NO.	
DATE	DESCRIPTION
MISSOURI HIGHWAYS AND TRANSPORTATION COMMISSION	
	
105 WEST CAPITOL JEFFERSON CITY, MO 65102 1-888-ASK-MODOT (1-888-275-6636)	
	
JACOBS ENGINEERING GROUP 501 NORTH BROADWAY ST. LOUIS, MISSOURI 63102-2121 PH: 314.399.3600 CERTIFICATE OF AUTHORITY #00704	

IF A SEAL IS PRESENT ON THIS SHEET IT HAS BEEN ELECTRONICALLY SEALED AND DATED.