



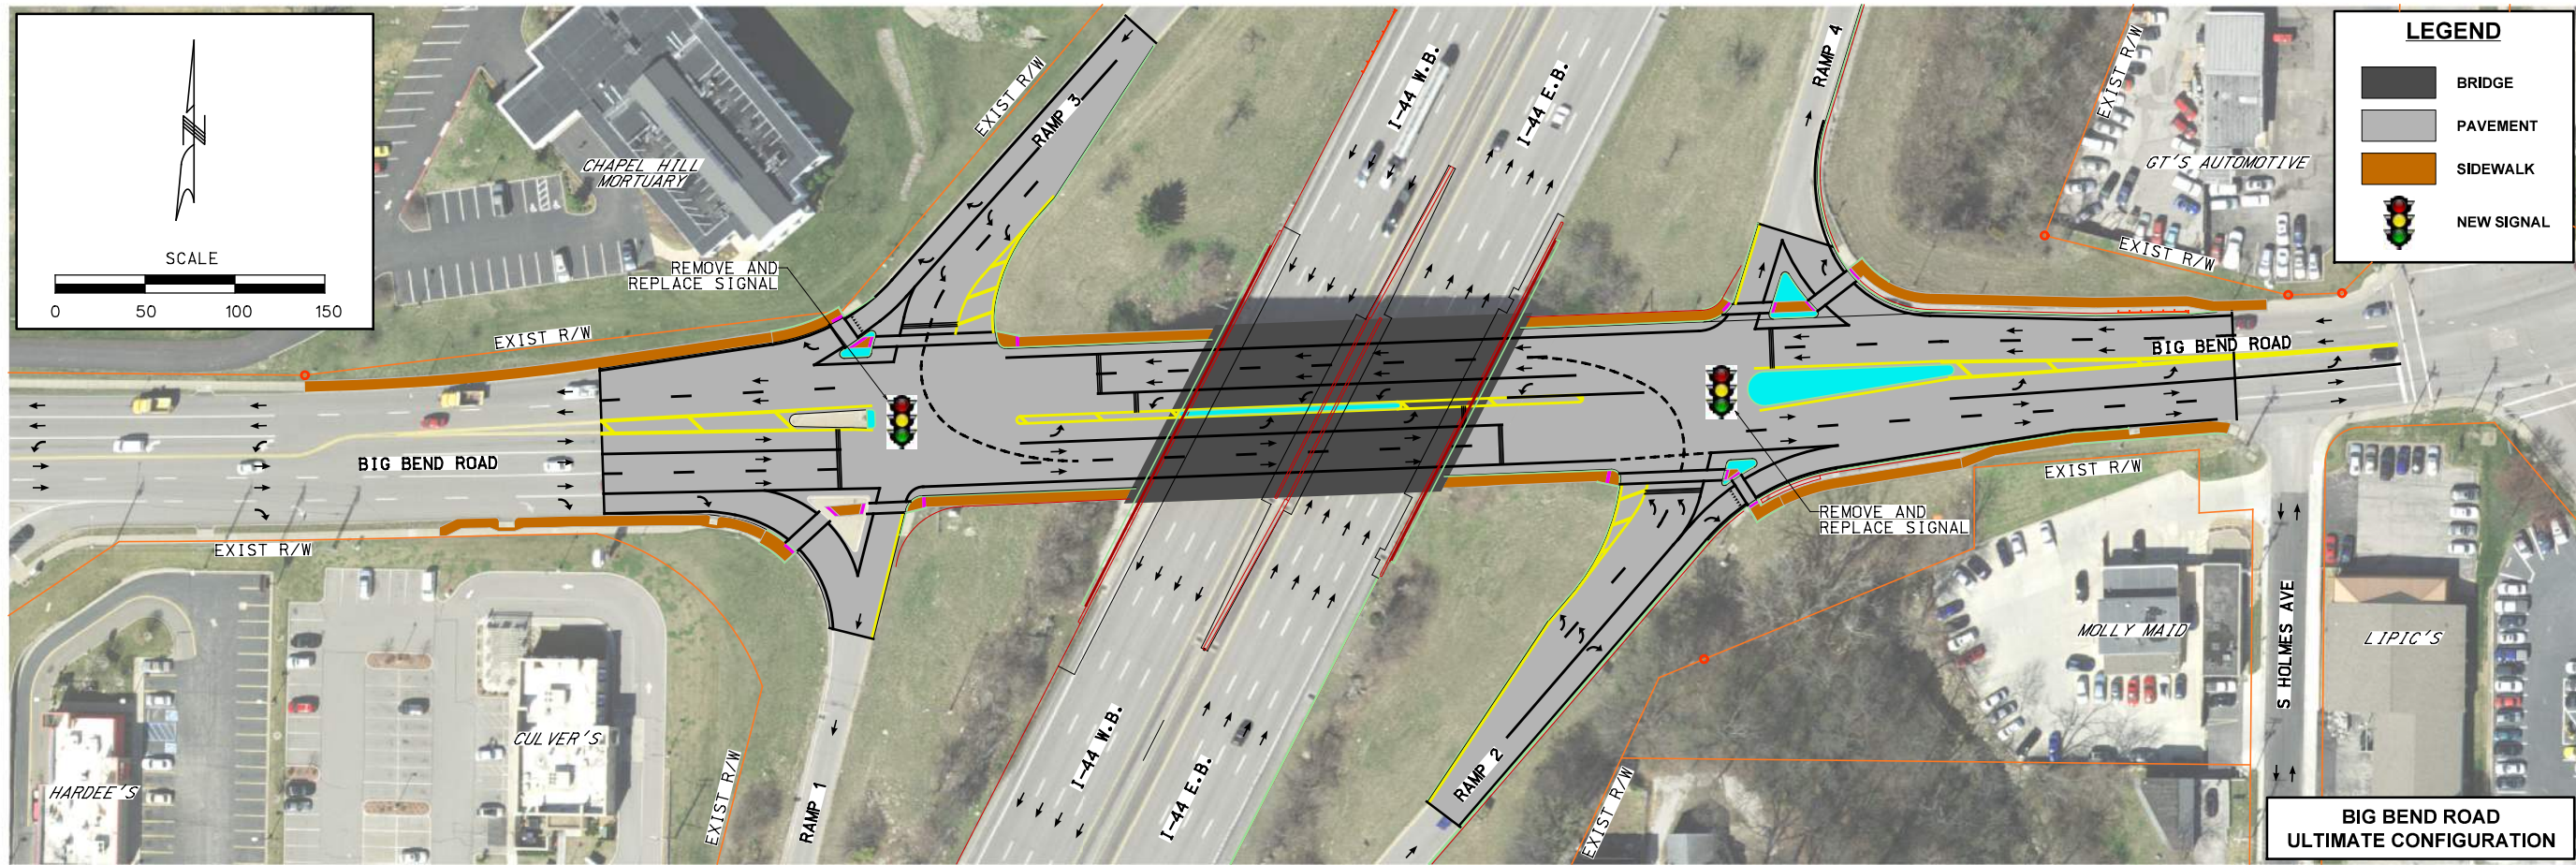

|               |            |
|---------------|------------|
| DATE          | 5/11/2020  |
| DATE PREPARED | 12/21/2020 |
| ROUTE         | STATE      |
| SL            | MO         |
| DISTRICT      | SHEET NO.  |
| SL            | 1          |
| COUNTY        | ST. LOUIS  |
| JOB NO.       | J6S3270    |
| CONTRACT ID.  |            |
| PROJECT NO.   |            |
| BRIDGE NO.    | A9023      |

| DATE    | DESCRIPTION       |
|---------|-------------------|
| 6/30/20 | PRELIMINARY PLANS |
| 10/2/20 | PRELIMINARY PLANS |
|         |                   |
|         |                   |
|         |                   |
|         |                   |

BOARD 1 OF 5

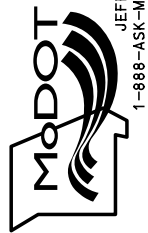

Burns & McDonnell Engineering Co., Inc.  
 425 South Woods Mill Road  
 Chesterfield, Missouri 63017  
 314-682-1500  
 Certificate of Authority  
 No. : 000165  
 BM60 Project No. 94776



IF A SEAL IS PRESENT ON THIS SHEET IT HAS BEEN ELECTRONICALLY SEALED AND DATED.

REV.