




SEGMENT 5 - MANCHESTER AVE FROM TAYLOR AVE TO SUBLETTE AVE
50.5' WIDTH

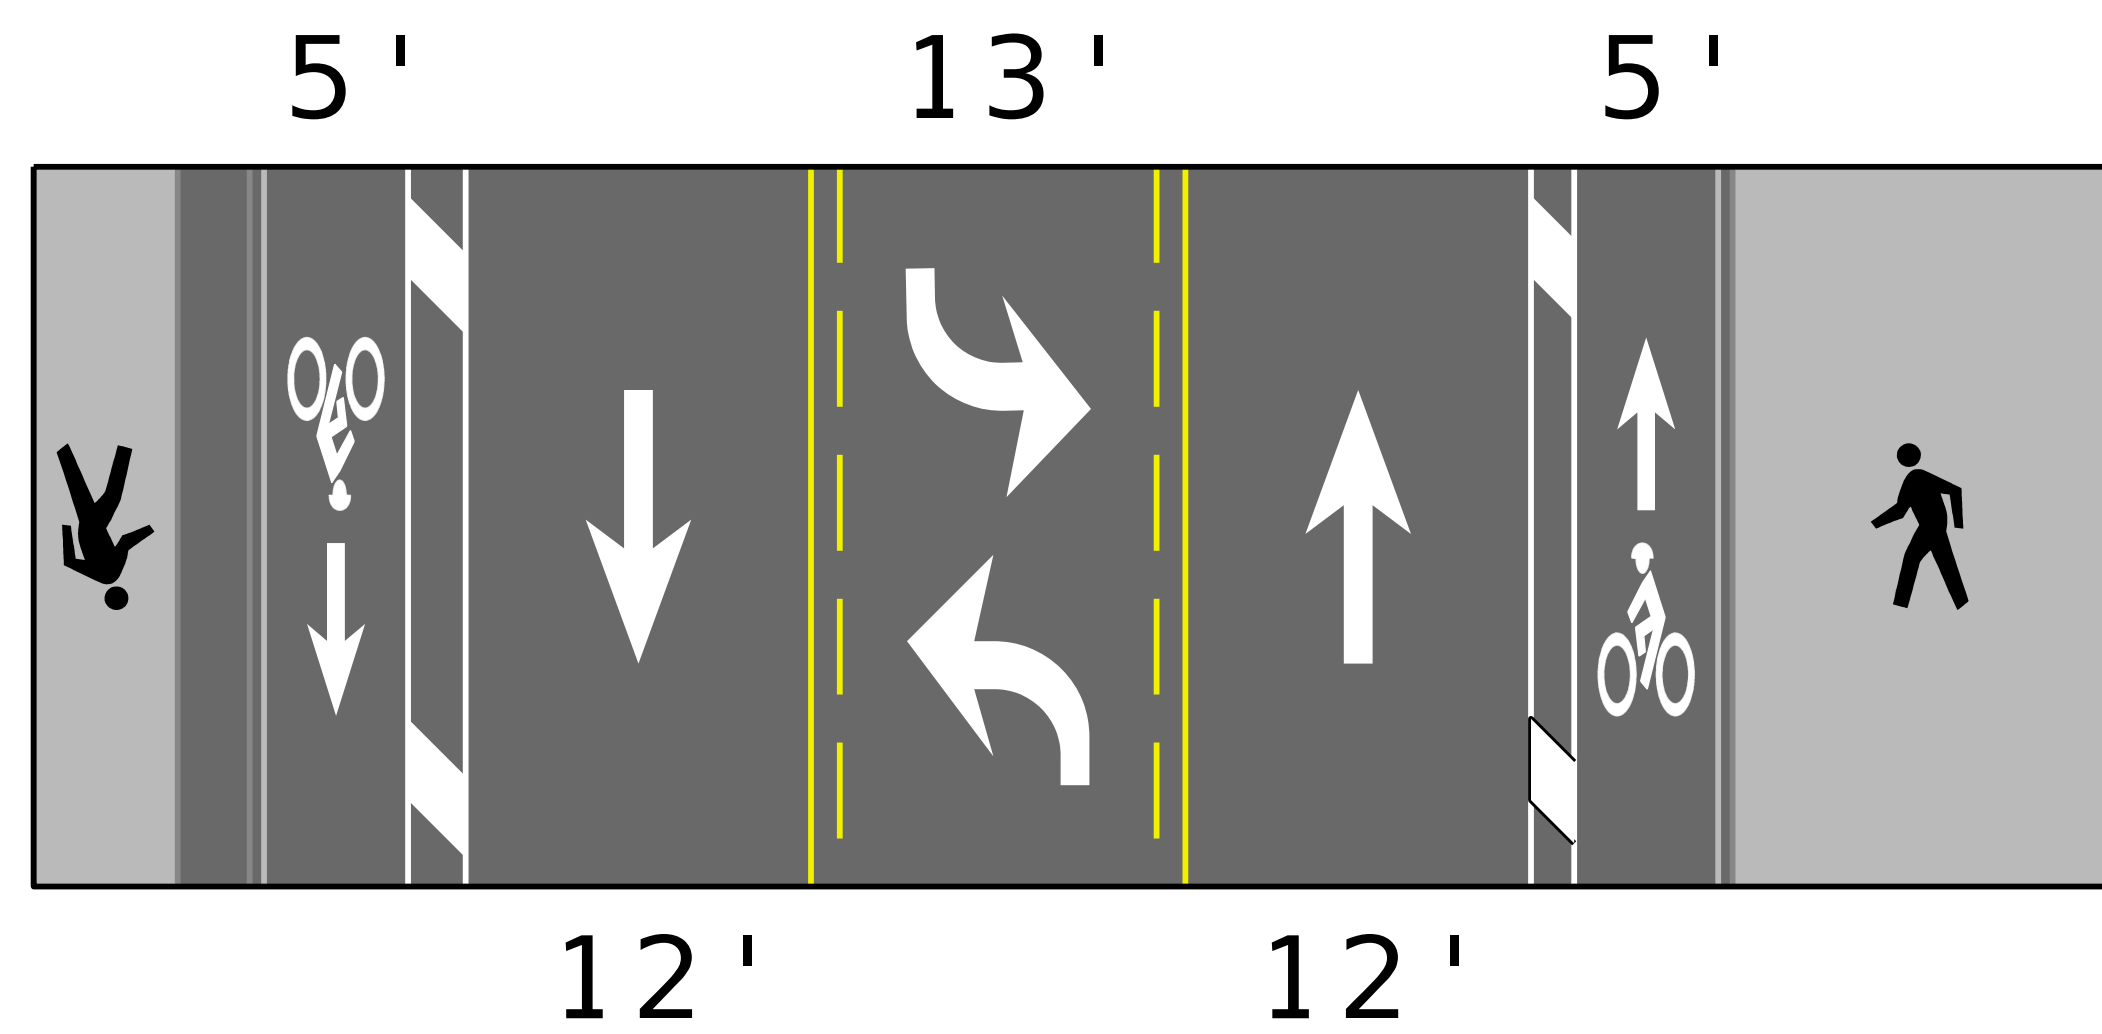

EXISTING STRIPING
(w/2' BIKE BUFFER)

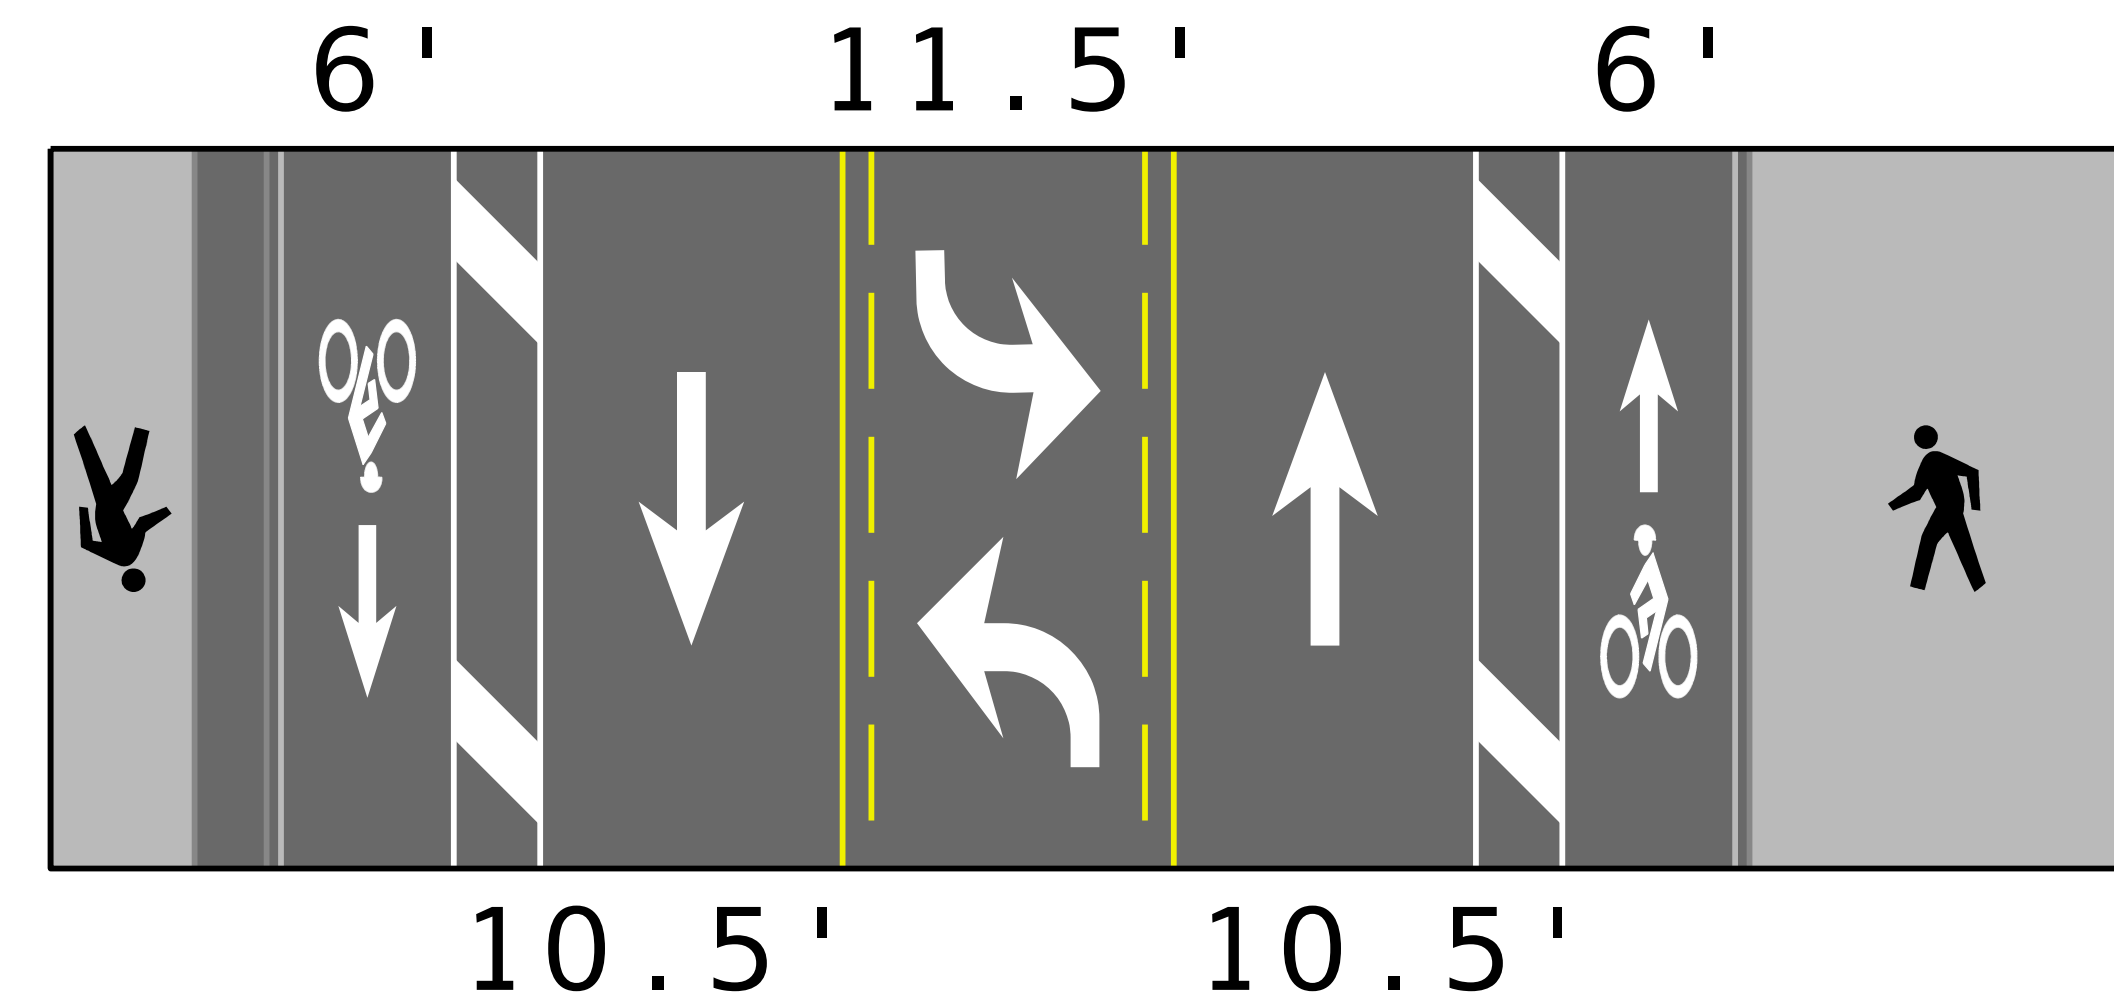

OPTION 1
(w/3' BIKE BUFFER)

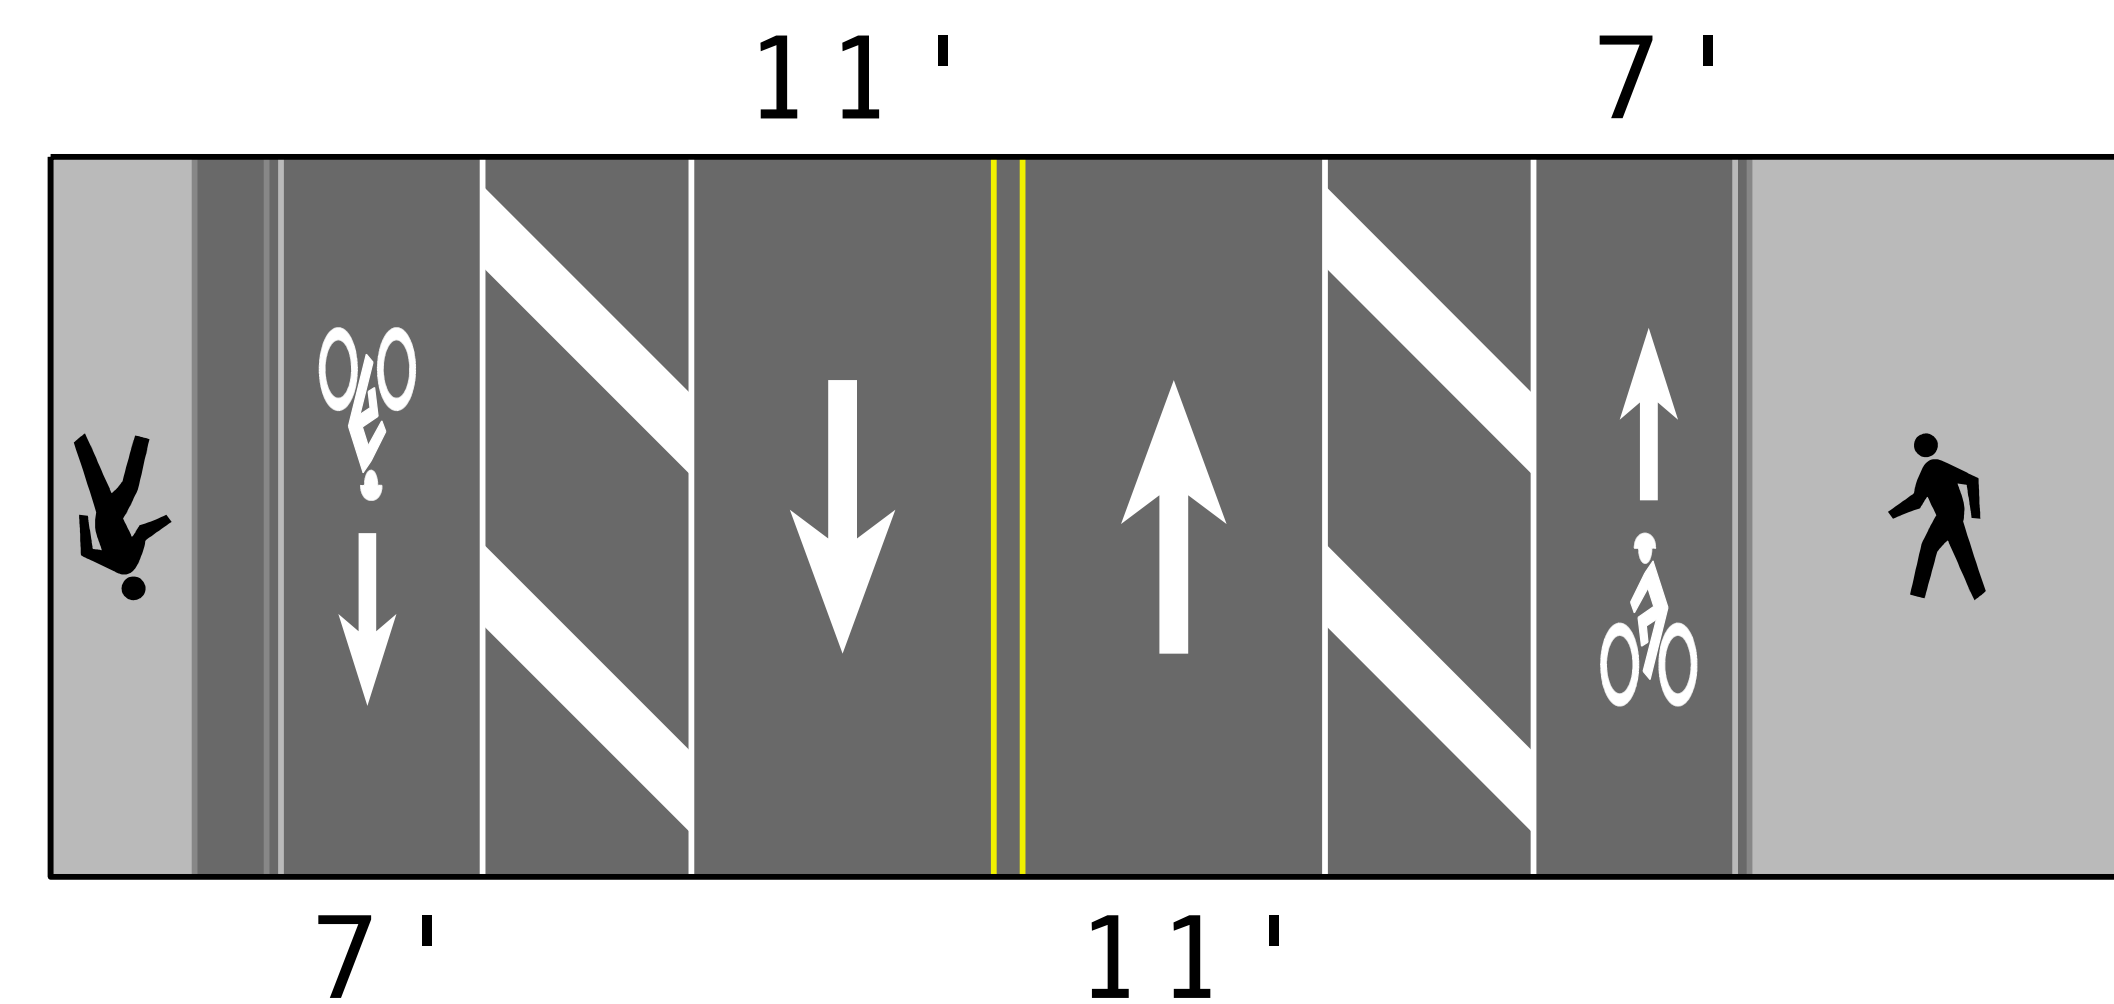

OPTION 2
(w/7' BIKE BUFFER)

NOTE: NOT TO SCALE. PLAN LAYOUTS DEPICTED ON THIS EXHIBIT ARE EXAMPLES ONLY AND ARE SUBJECT TO CHANGE. STREET LAYOUT, LANE WIDTHS, TRAFFIC CONFIGURATIONS, ETC., ARE CURRENTLY UNDER DEVELOPMENT.