






Standard Drawing Guidance (do not show on plans):

- ① Replace example Plan of Slab Showing Slab Drain Locations with actual plan.
- ② Details shown inside the sheet border are for drains transverse to roadway requiring a cantilever 4 feet or more. Use the below details for drains parallel to roadway requiring a cantilever 3'-8" or more.
- ③ Delete panels for CIP slab.
- ④ Total drain length is equal to 9" + maximum girder and haunch + slab thickness, rounded UP to the next whole inch.


Alternate details for Type B barrier (SBC):

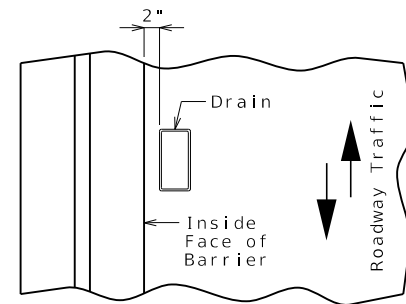


PART PLAN OF SLAB AT DRAIN

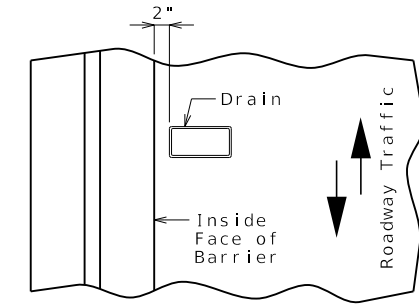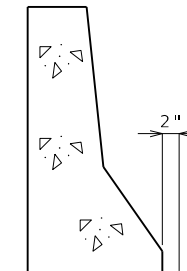


PART PLAN OF SLAB AT DRAIN

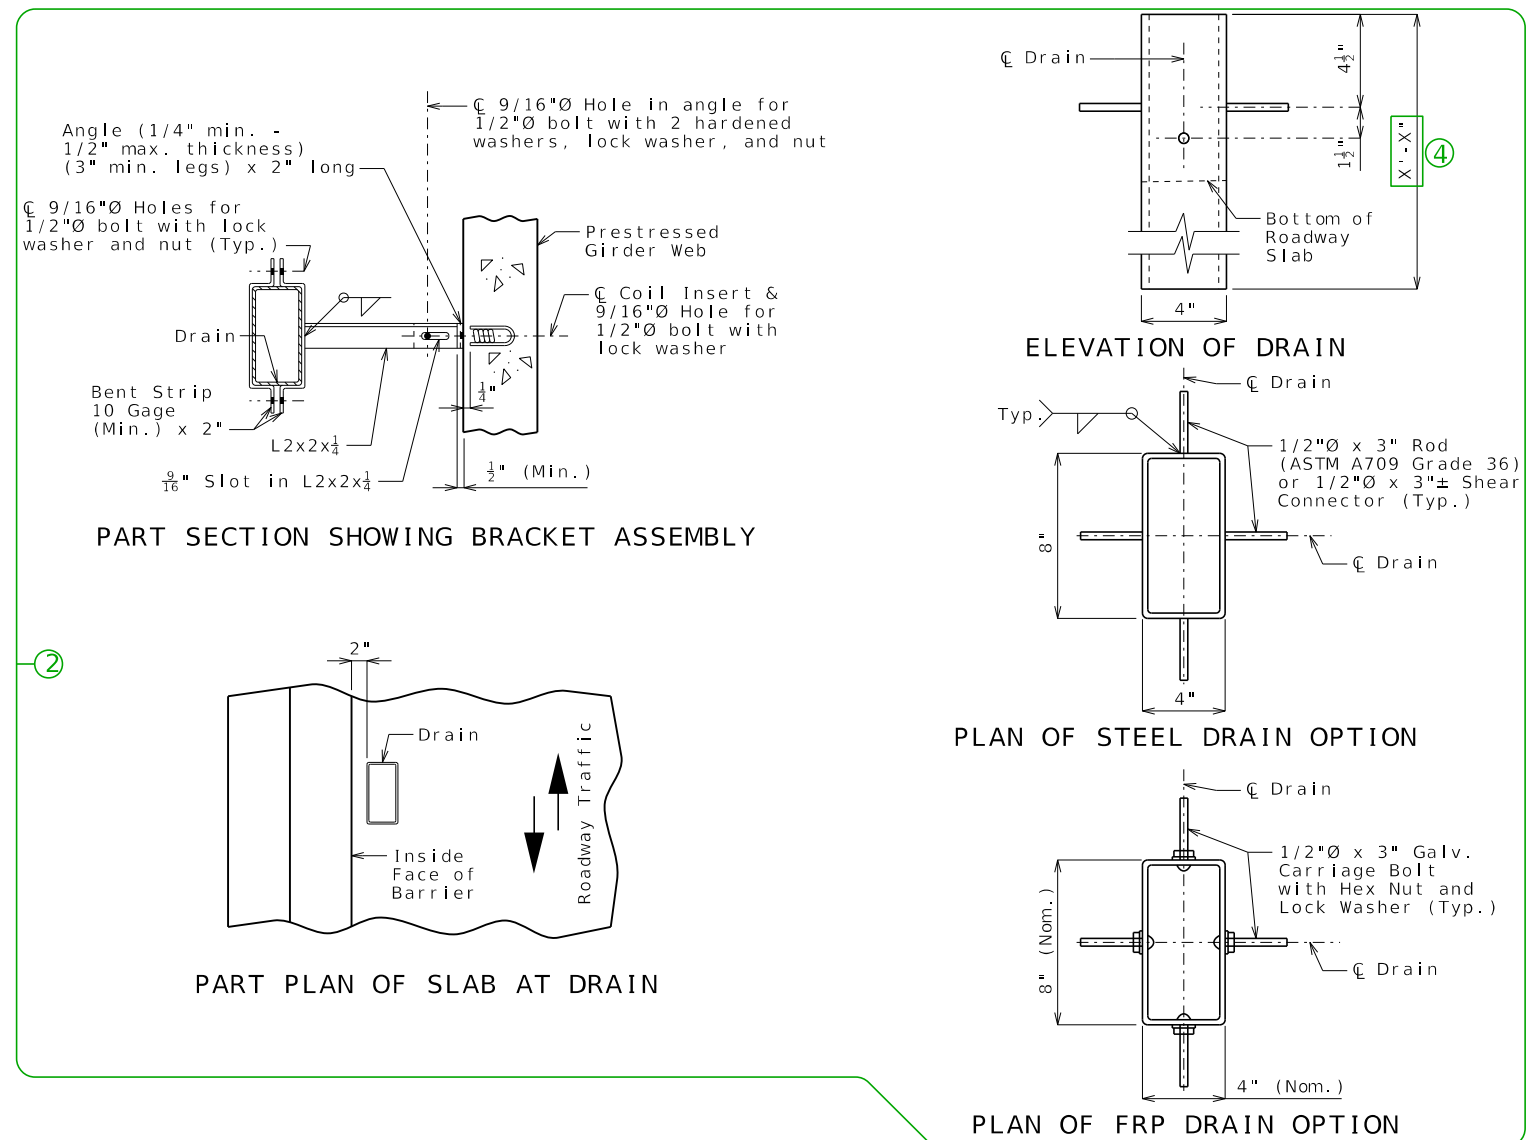


PART SECTION SHOWING BRACKET ASSEMBLY

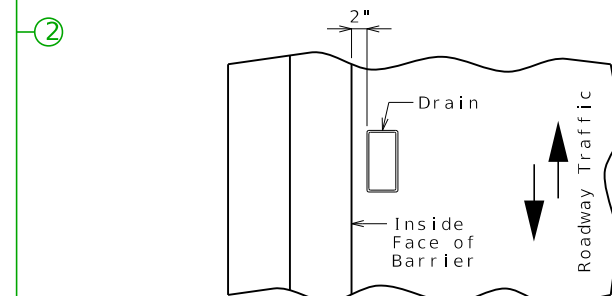


PART PLAN OF SLAB AT DRAIN

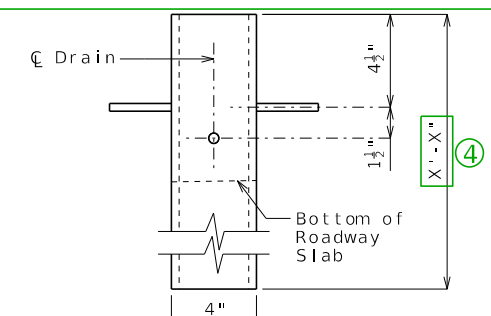

ELEVATION OF DRAIN

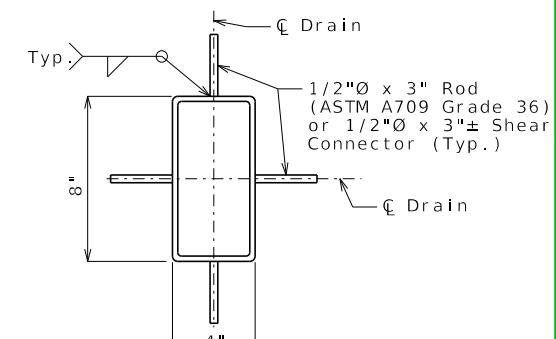

PLAN OF STEEL DRAIN OPTION

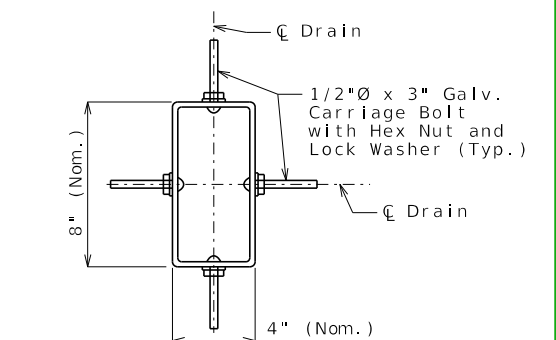

PLAN OF FRP DRAIN OPTION