




Traffic Control Phasing

Preliminary Plans | Subject to Change


Public Meeting Exhibit | JST0089




PHASE 1A

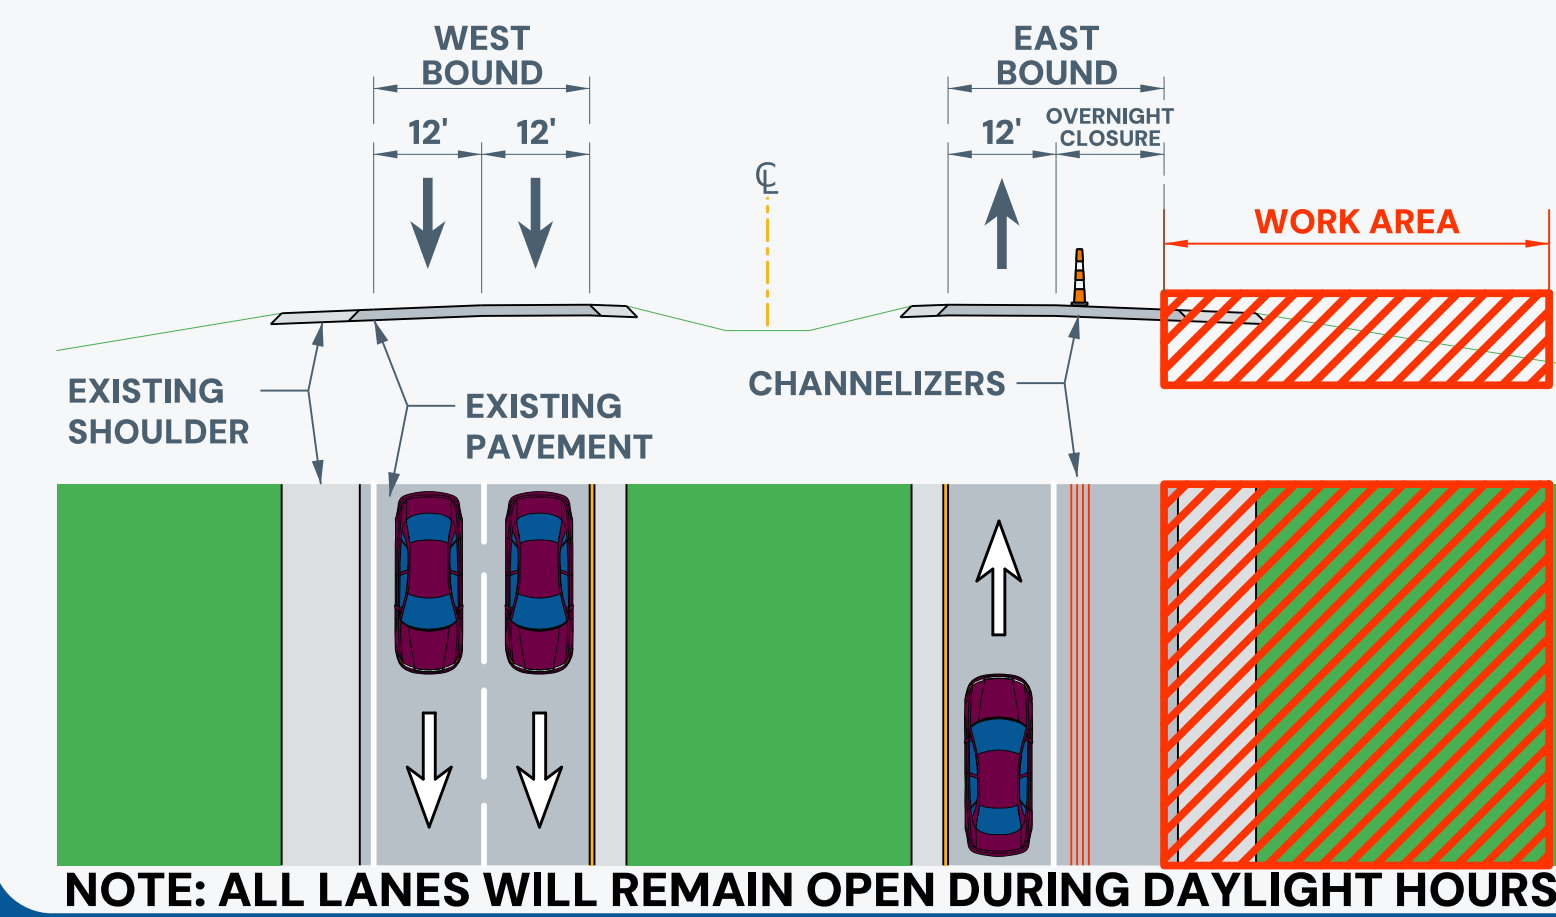


PHASE 1B

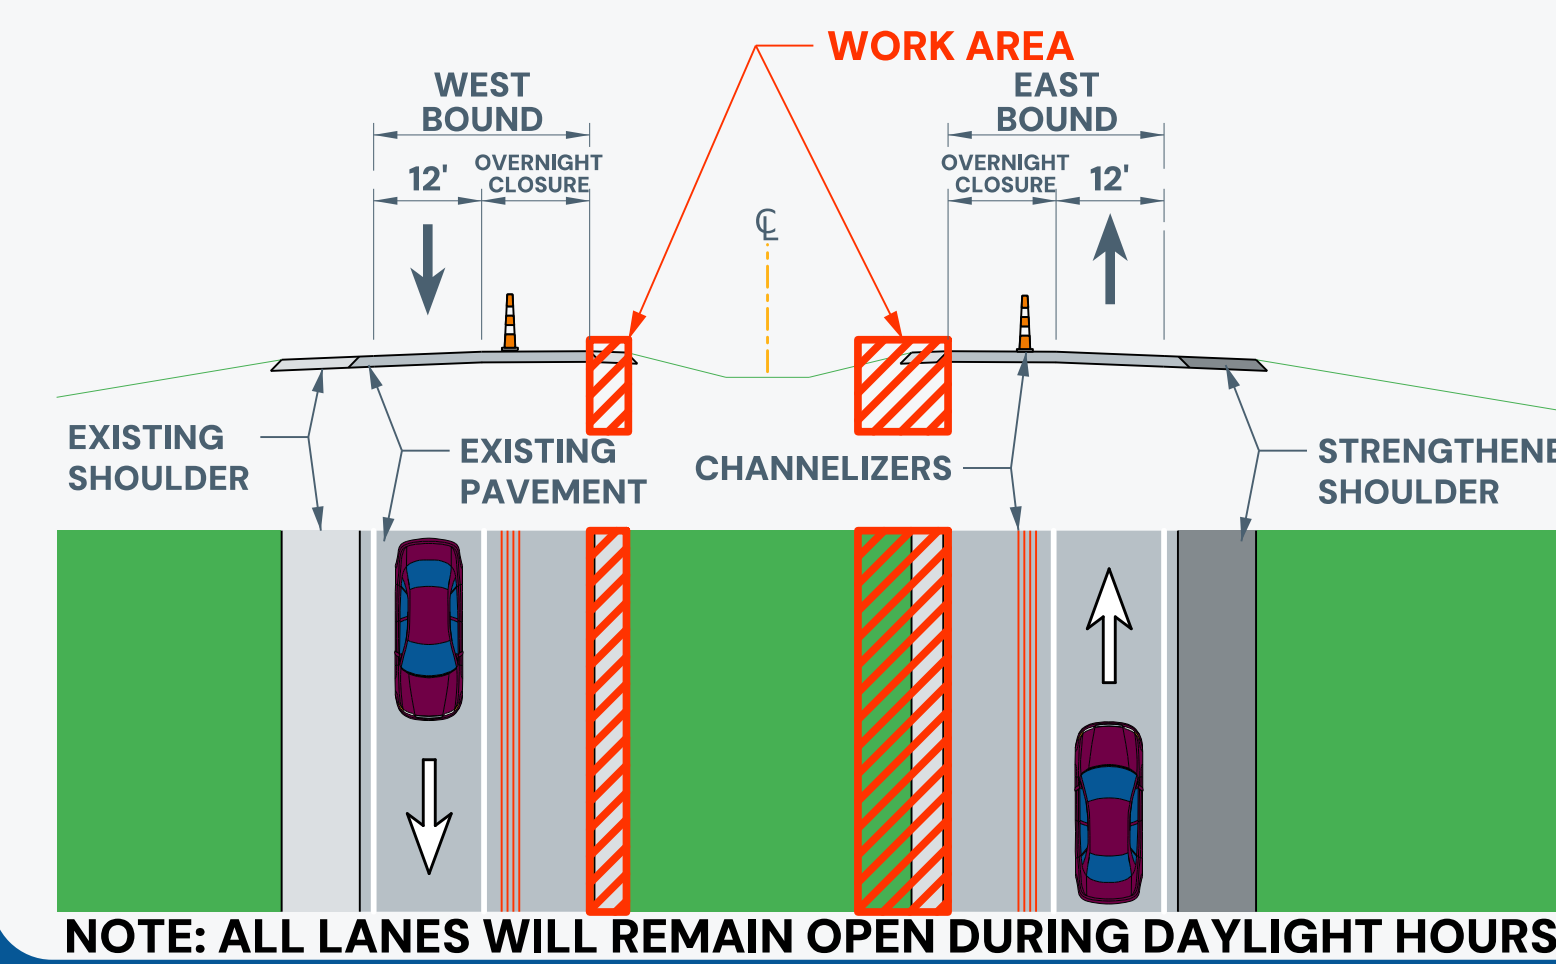


PHASE 2

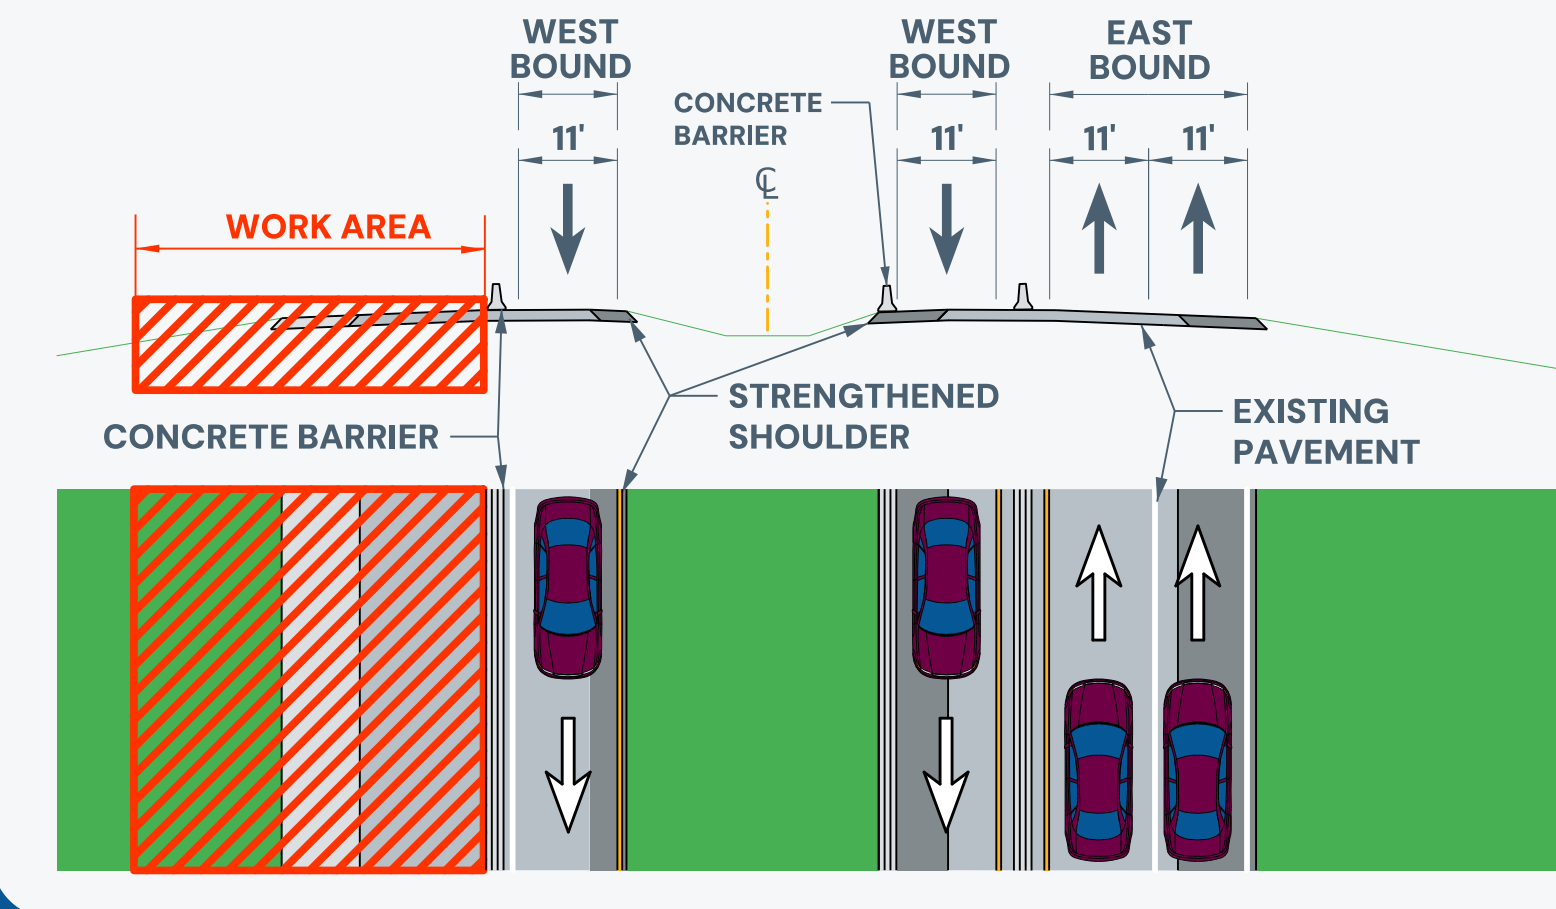


PHASE 3

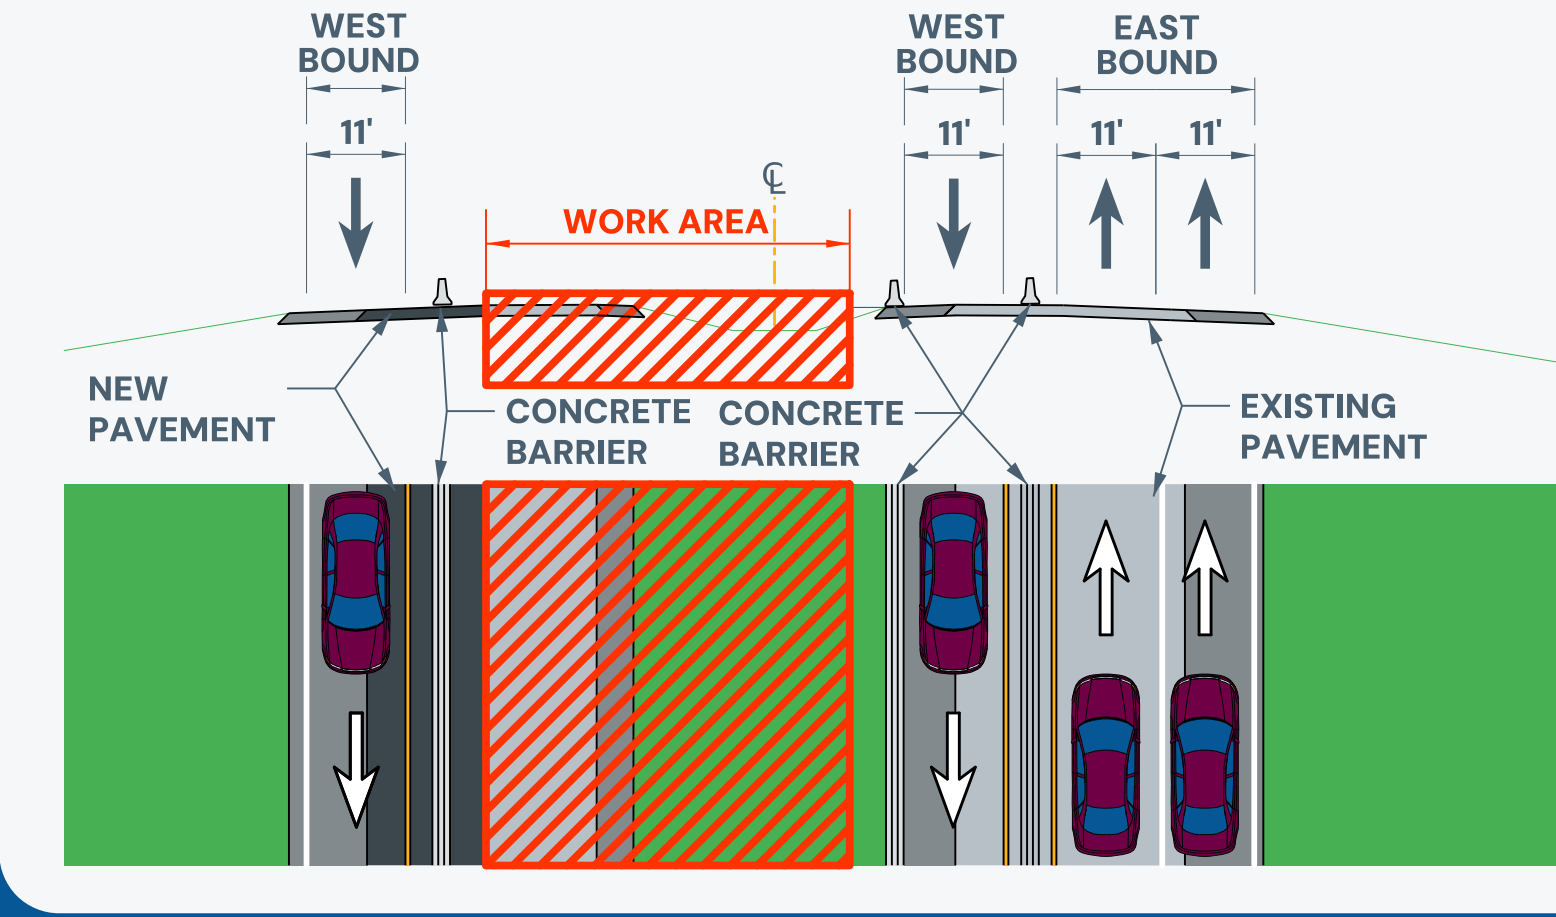

PHASE 4

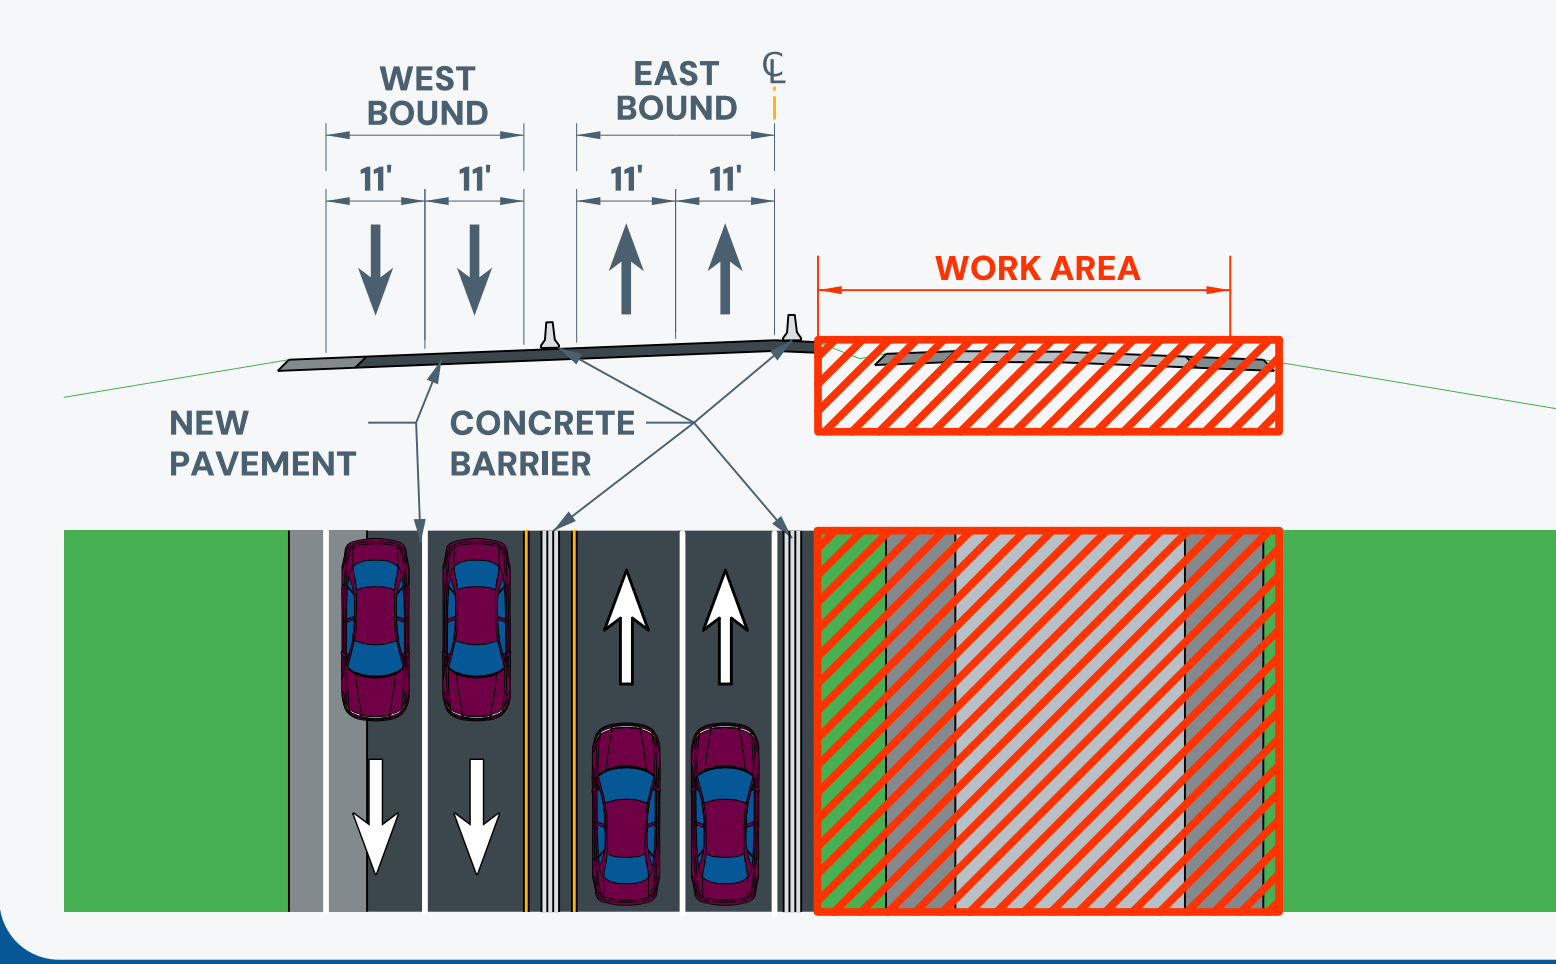

PHASE 5

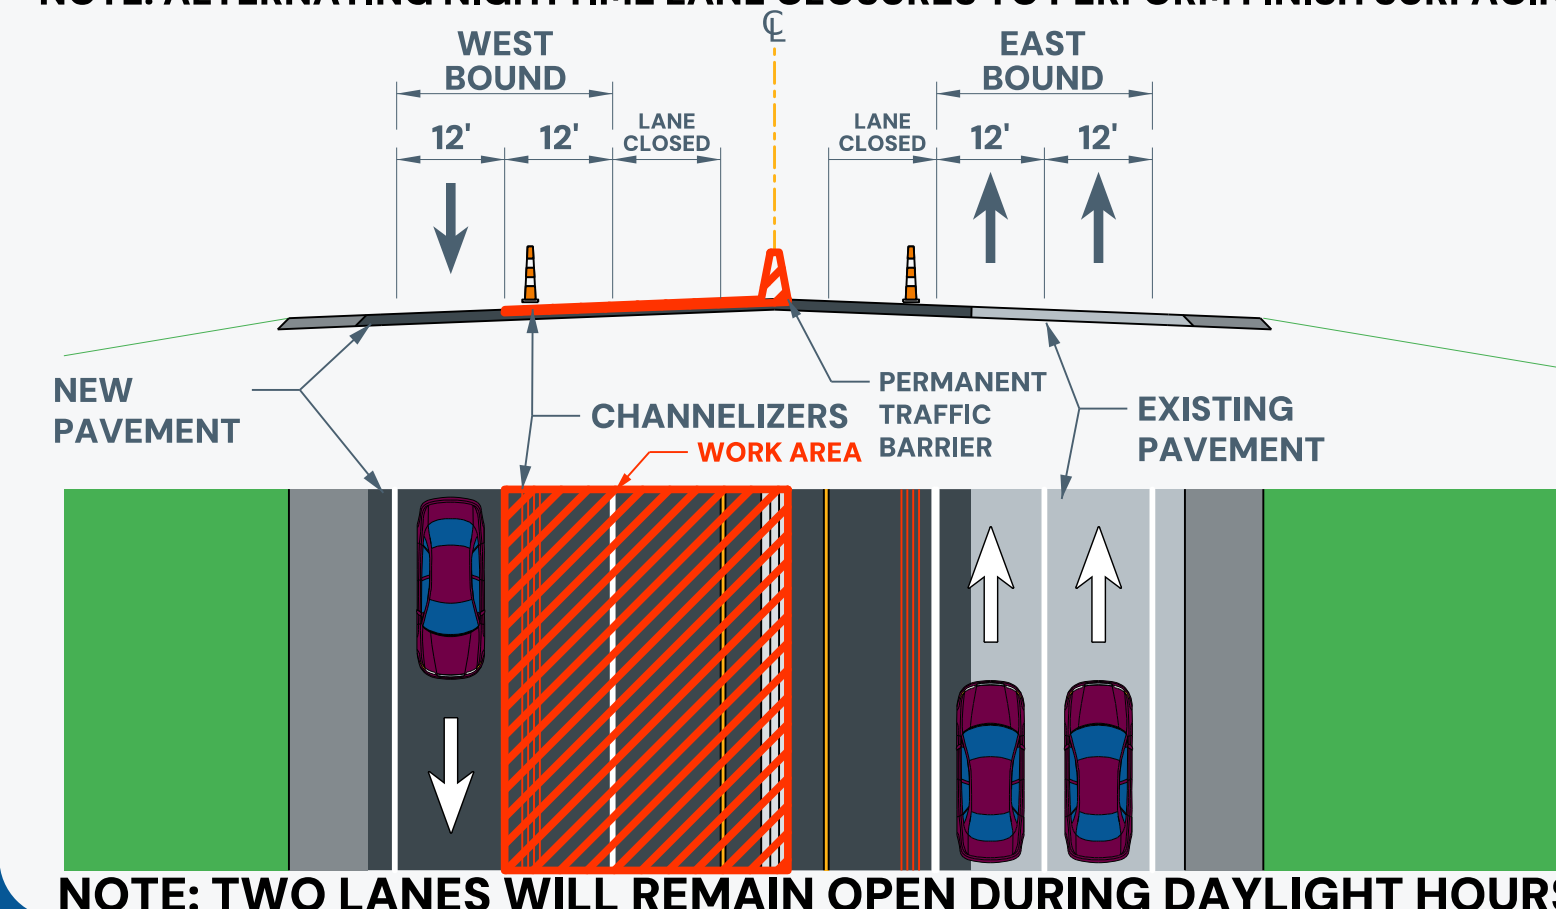

Notes

Start Date: Beginning of 2027

Phase 1A | Eastbound Outside Shoulder Strengthening
Two Lanes Westbound, One Lane Eastbound (Overnight)
Approximate Construction Start Date*: Winter 2027
Estimated Duration*: 2 Months

Phase 1B | Inside Shoulder Strengthening & Crossovers
One Lane in Each Direction (Overnight)
Approximate Construction Start Date*: Winter 2027
Estimated Duration*: 2 Months

Phase 2 | Westbound Outside Reconstruction
Two Lanes in Each Direction (With Crossover)
Approximate Construction Start Date*: Spring 2027
Estimated Duration*: 7 Months

Phase 3 | Westbound Median & Added Lane Construction
Two Lanes in Each Direction (With Crossover)
Approximate Construction Start Date*: Late Fall 2027
Estimated Duration*: 7 Months

Phase 4 | Eastbound Reconstruction & Rehabilitation
Two Lanes in Each Direction
Approximate Construction Start Date*: Summer 2028
Estimated Duration*: 5 Months

Phase 5 | Final Surface & Permanent Configuration
Two Lanes in Each Direction
(One Lane in Each Direction Overnight)
Approximate Construction Start Date*: Late Fall 2028
Estimated Duration*: 2 Months

Completion: End of 2028

**Subject to Change*



Project Website
modot.org/swf44

Project Location Map

