

Steven V. Stenger
County Executive

Saint Louis
COUNTY
TRANSPORTATION
PUBLIC WORKS

Daniel W. Dreisewerd, P.E., PTOE
Acting Director

Stephanie Leon Streeter, P.E.
Deputy Director

November 1, 2017

ADDENDUM NO. 1

Notice to All Persons and Firms Proposing
to Submit a Bid or Furnish Materials for
North Hanley Road (D) Resurfacing
St. Louis County Project No. AR-1473
Federal Project No. STP-5613(606)

The construction contract for this project has been revised as follows:

No. 1

Delete Plan Sheet 5 of 35.

No. 2

Insert Plan Sheet 5A of 35.

No. 3

Delete Plan Sheet 6 of 35.

No. 4

Insert Plan Sheet 6A of 35.

Plan sheets 5A and 6A have been revised to increase the Superpave Asphaltic Concrete Mixture SP125 (PG70-22) CLP wearing surface thickness from 1" to 1.5" to match the quantities provided in the plan set.



REVISED PLAN SHEET NO. 5A OF 35 AND 6A OF 35 ARE ATTACHED AND REFLECT THE CHANGES NOTED IN ITEM NO. 1 TO 4 ABOVE. FAILURE TO SUBSTITUTE THE ITEMIZED BID SHEETS MAY RESULT IN REJECTION OF THE BID.

ATTENTION BIDDERS: THE ADDENDUM ACKNOWLEDGEMENT IN THE BID DOCUMENTS MUST BE COMPLETED AND SUBMITTED WITH ALL BID PROPOSALS.



Joseph Kulesa, P.E.
Division Manager, Design

JWK/HH/jlh

Attachments: Plan Sheets 5A and 6A of 35.

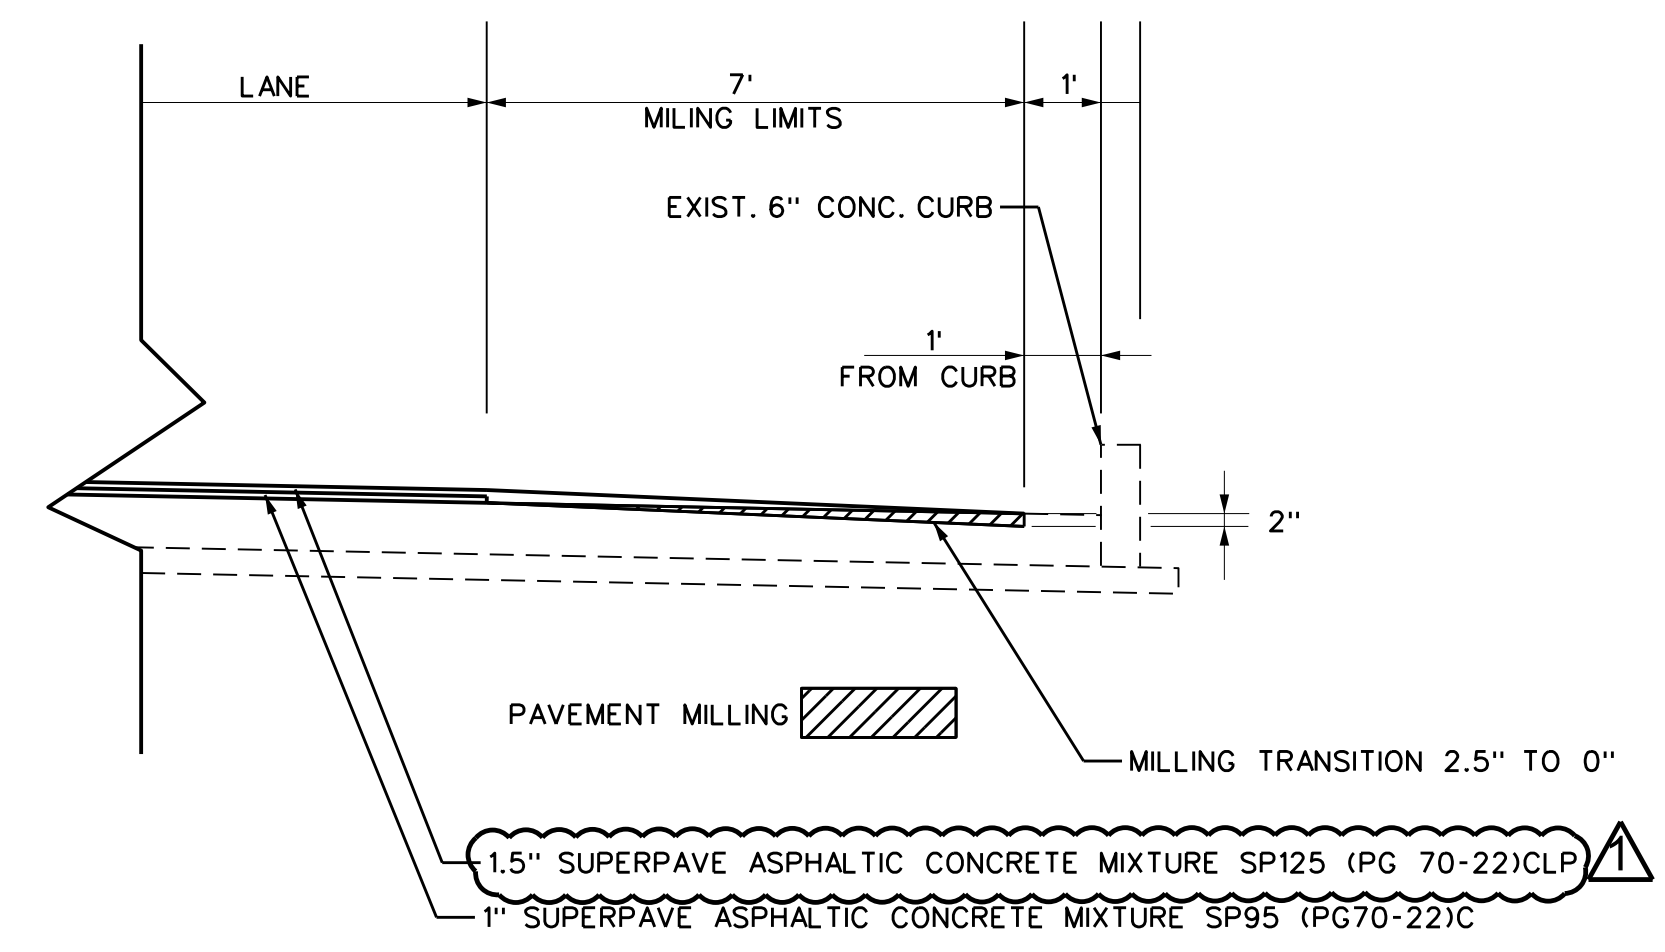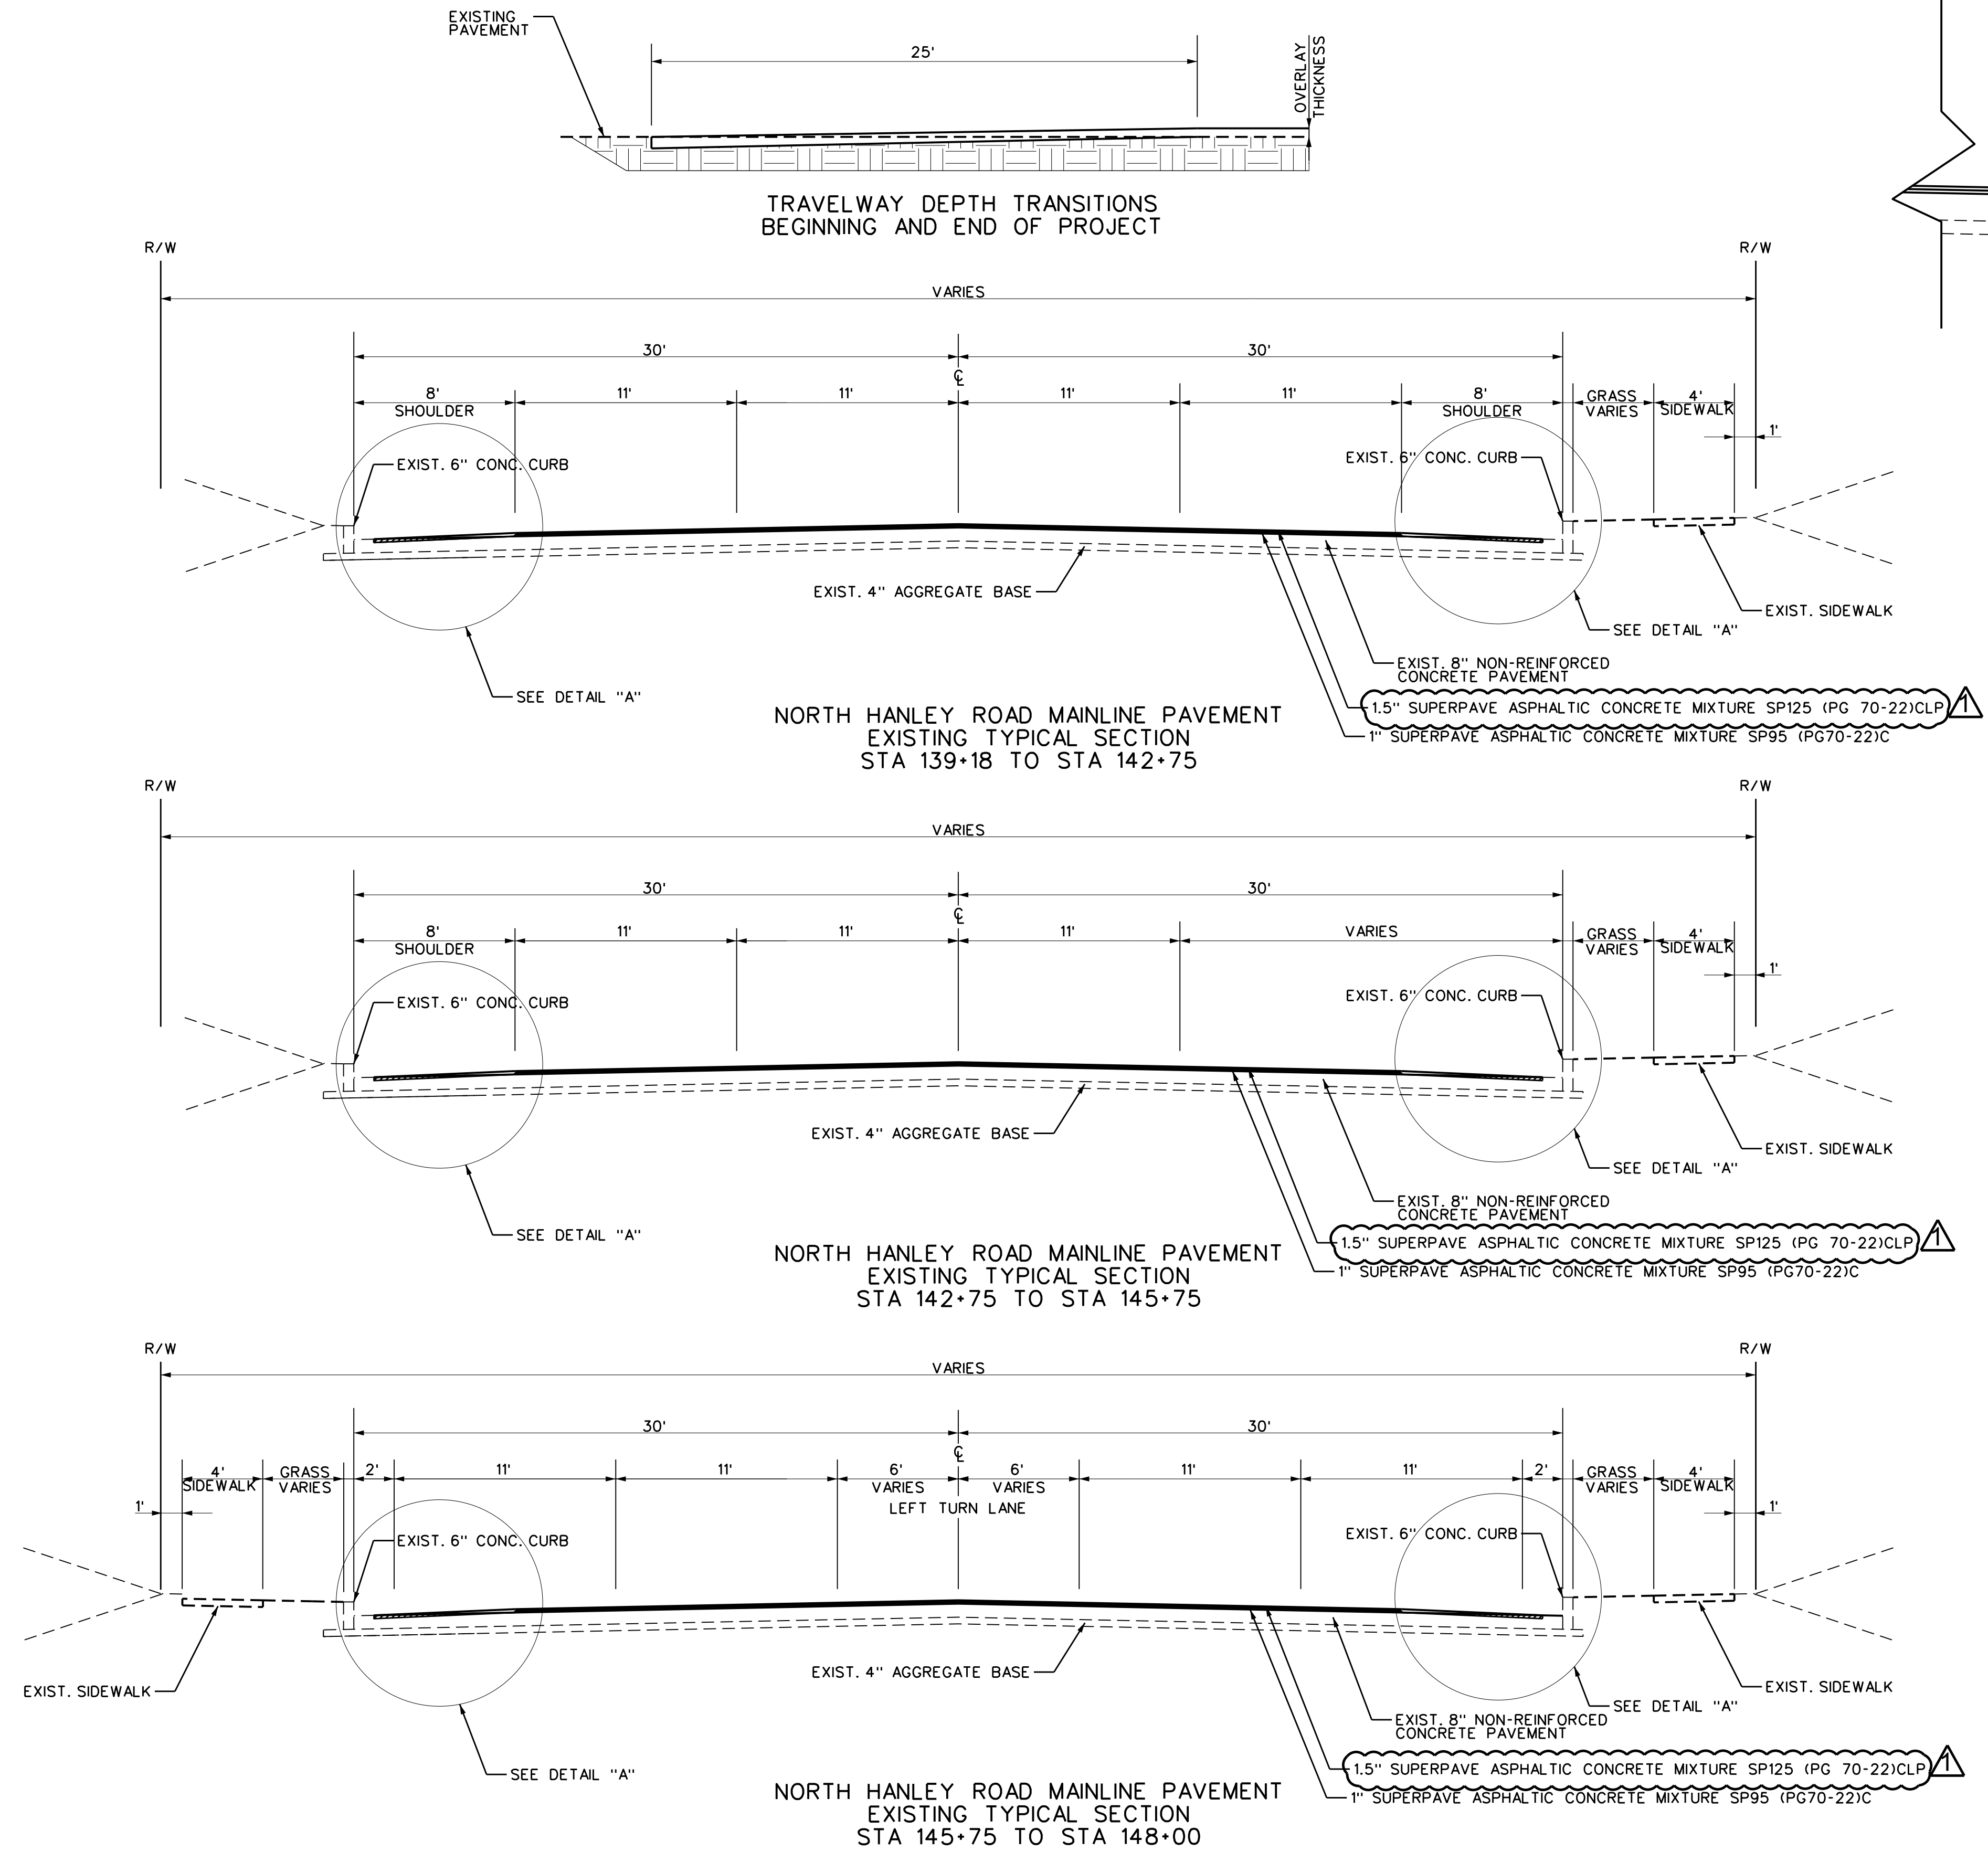

DETAIL "A"
PAVEMENT SURFACING AND TEXTURING
(DEPTH TRANSITION)

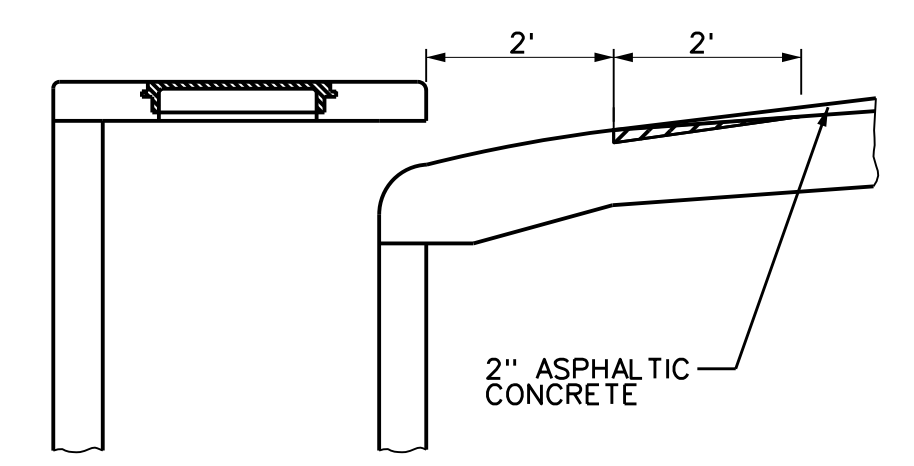

DETAIL "B"
PAVEMENT SURFACING AND TEXTURING AT INLET
(DEPTH TRANSITION)

NOTE:
THE ABOVE TYPICAL SECTIONS ARE INTENDED TO
PROVIDE GUIDANCE AS TO THE LIMITS OF THE MILLING
AND OVERLAY OPERATIONS. THE PAVEMENT MATERIALS AND
DEPTHS SHOWN WERE PLOTTED FROM EXISTING RECORDS
AND MAY DIFFER SIGNIFICANTLY FROM ACTUAL FIELD
CONDITIONS.

INDICATES CHANGE IN THICKNESS UNDER ADDENDUM NO. 1

COUNTY PROJECT NO.
AR-1473

FEDERAL PROJECT NO.
STP-5613(606)

E-W GATEWAY TIP NO.
6345-16

MSD:
N/A

MSD BASE MAP:
K9,K10

REV.	DATE	BY	APP.	DESCRIPTION
1	11/01/17	HH		

DISCLAIMER
I hereby certify that the documents intended to be authorized by my seal are the work of me or under my direct supervision and I hereby disclaim any responsibility for all other drawings, specifications, documents or instruments relating to or intended to be used for any part of the project or for any part of the survey.

STATE OF MISSOURI
ABDELHAMID HADJRI
NUMBER
E-29095
PROFESSIONAL ENGINEER

DATE:
11/01/2017

PREPARED BY:
DESIGN DIVISION
1050 N. LINCOLN BLVD.
1ST FLOOR
ST. LOUIS, MISSOURI 63132
(314) 616-8543

ABDELHAMID HADJRI
PROJECT ENGINEER
LICENSE NO. 029095

Saint Louis
COUNTY
TRANSPORTATION
PUBLIC WORKS
Daniel W. Driscoll, P.E., PTOE
Acting Director

NORTH HANLEY ROAD (D)
RESURFACING


TYPICAL SECTIONS
(1 OF 2)

DESIGNED: H. H.



DRAWN: H. H.

CHECKED: J.W.K.

SHEET SEQUENCE:
5A OF 35

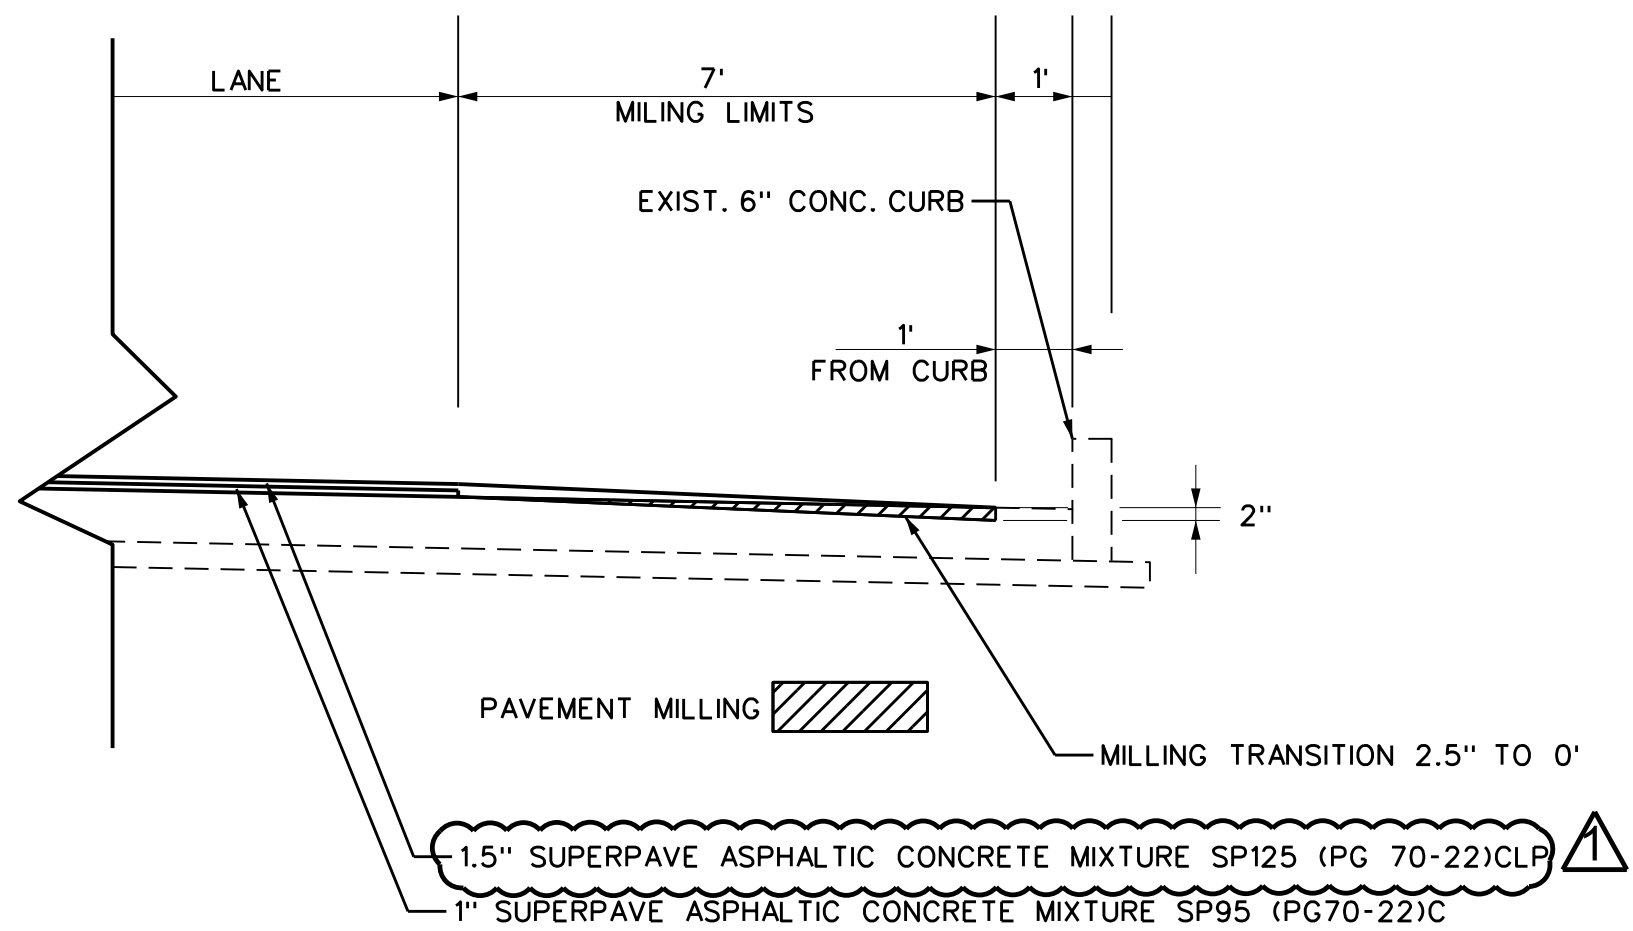

DETAIL "A"
PAVEMENT SURFACING AND TEXTURING
(DEPTH TRANSITION)

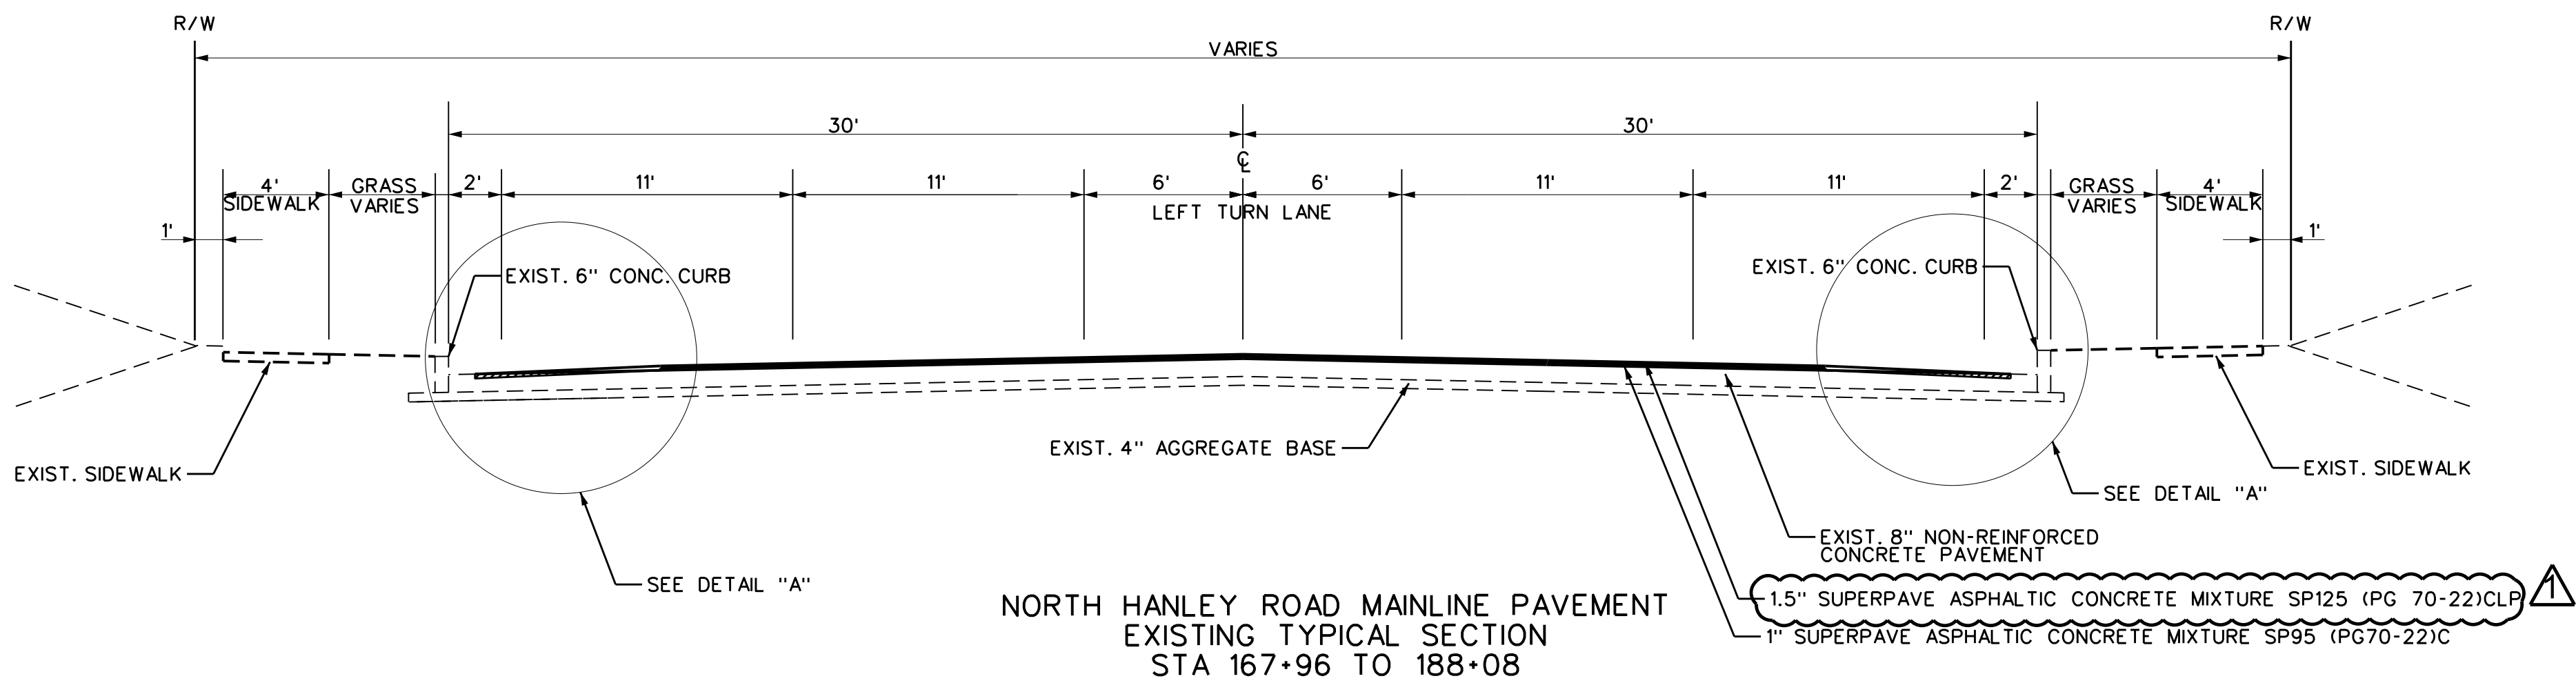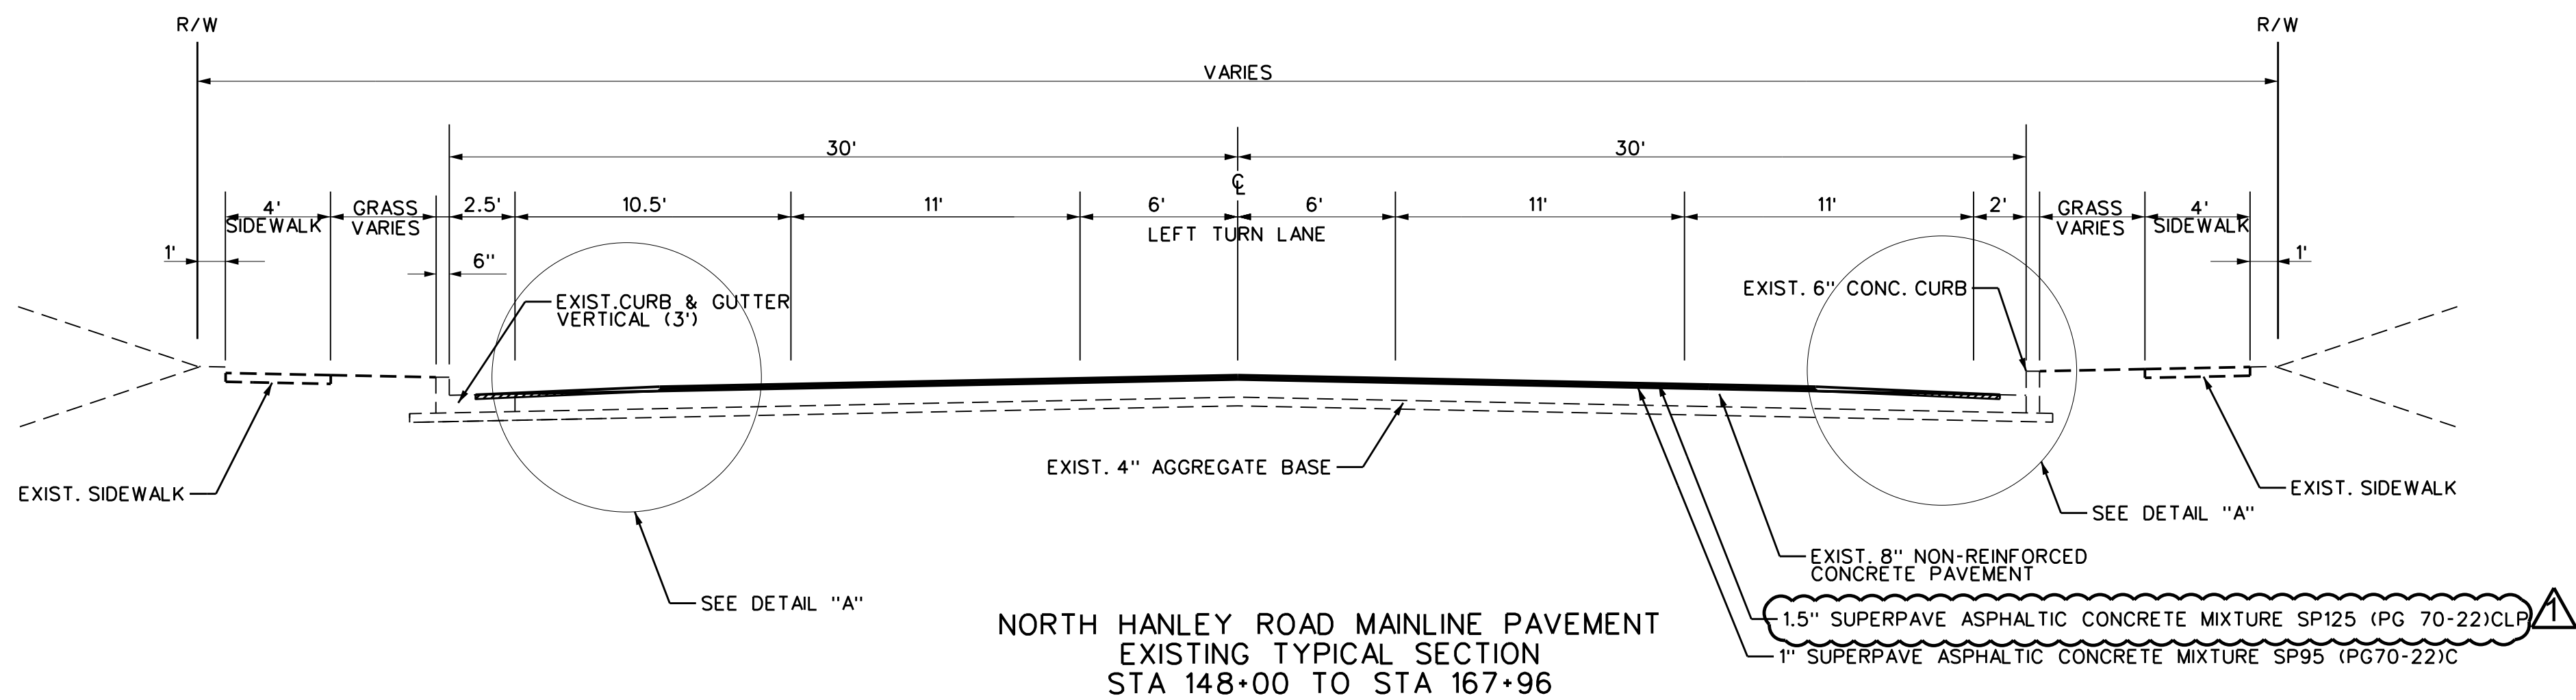

NOTE:

THE ABOVE TYPICAL SECTIONS ARE INTENDED TO PROVIDE GUIDANCE AS TO THE LIMITS OF THE MILLING AND OVERLAY OPERATIONS. THE PAVEMENT MATERIALS AND DEPTHS SHOWN WERE PLOTTED FROM EXISTING RECORDS AND MAY DIFFER SIGNIFICANTLY FROM ACTUAL FIELD CONDITIONS.

INDICATES CHANGE IN THICKNESS UNDER ADDENDUM NO. 1

COUNTY PROJECT NO. AR-1473	
FEDERAL PROJECT NO. STP-5613(606)	
E-W GATEWAY TIP NO. 6345-16	
MSD: N/A	
MSD BASE MAP: K9, K10	
REVISIONS	DESCRIPTION
REV. DATE BY APP.	
1 11/01/17 HH	
DISCLAIMER: I hereby certify that the documents intended to be authorized by my seal are the work of me or under my direct supervision and I hereby disclaim any responsibility for all other drawings, specifications, documents or instruments relating to or intended to be used for any part of the surveying project or survey.	
STATE OF MISSOURI ABDELHAMID HADJRI NUMBER E-29095 PROFESSIONAL ENGINEER	
DATE: 11/01/2017	
PREPARED BY: DESIGN DIVISION 1050 N. LINDBERGH BLVD. 1ST FLOOR ST. LOUIS, MISSOURI 63132 (314) 616-8543	ABDELHAMID HADJRI PROFESSIONAL ENGINEER LICENSE NO. 029095
Saint Louis COUNTY TRANSPORTATION PUBLIC WORKS Daniel W. Drisaward, P.E., PTOE Acting Director	
NORTH HANLEY ROAD (D) RESURFACING	
TYPICAL SECTIONS (2 OF 2)	
DESIGNED:	H. H.
DRAWN:	H. H.
CHECKED:	J.W.K.
SHEET SEQUENCE: 6A OF 35	