


ELEVATION - HORIZONTAL DRAIN AT BRIDGE ENDS

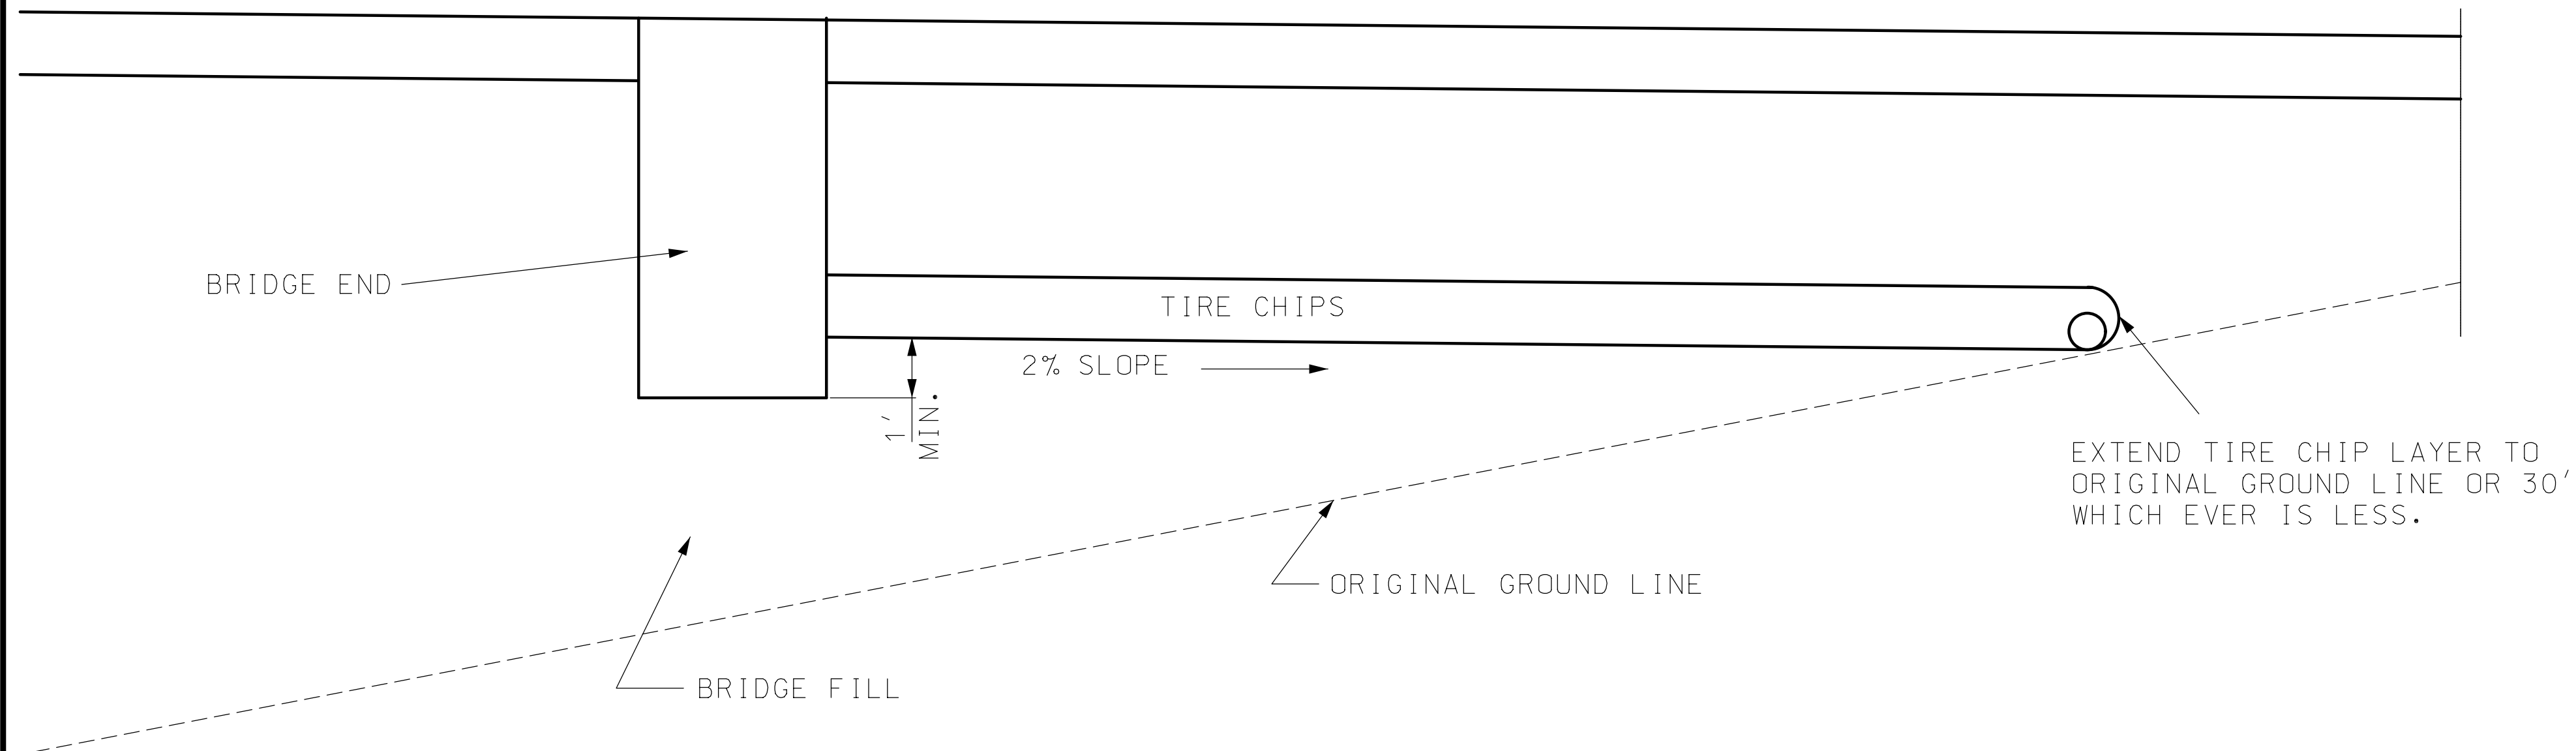

SECTION A-A

GENERAL NOTES:

DRAIN PIPE MAY BE EITHER 6" DIAMETER CORRUGATED METALLIC-COATED STEEL PIPE UNDERDRAIN, 4" DIAMETER CORRUGATED POLYVINYL CHLORIDE (PVC) PIPE OR 4" DIAMETER CORRUGATED POLYETHYLENE DRAIN PIPE.

TIRE CHIPS SHALL MEET THE REQUIREMENTS FOR CLASS I FILL.

DRAIN PIPE SHALL EXTEND A MINIMUM OF 5' INTO THE CHIP LAYER AND BE CAPPED TO PREVENT PARTICLE INTRUSION.


TIRE CHIP HORIZONTAL DRAIN AT BRIDGE END

SPECIAL SHEET

DATE PREPARED 11/30/2022	
ROUTE	STATE MO
DISTRICT	SHEET NO.
COUNTY	
JOB NO.	
CONTRACT ID.	
PROJECT NO.	
BRIDGE NO.	

DATE	DESCRIPTION

MISSOURI HIGHWAYS AND TRANSPORTATION COMMISSION

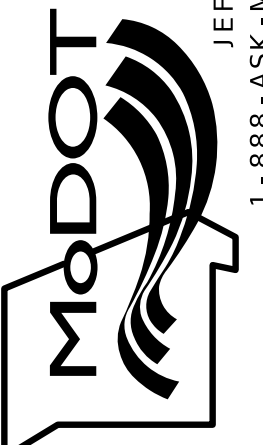

105 WEST CAPITOL
JEFFERSON CITY, MO 65102
1-888-ASK-MODOT (1-888-275-6636)

IF A SEAL IS PRESENT ON THIS SHEET IT HAS BEEN ELECTRONICALLY SEALED AND DATED.