


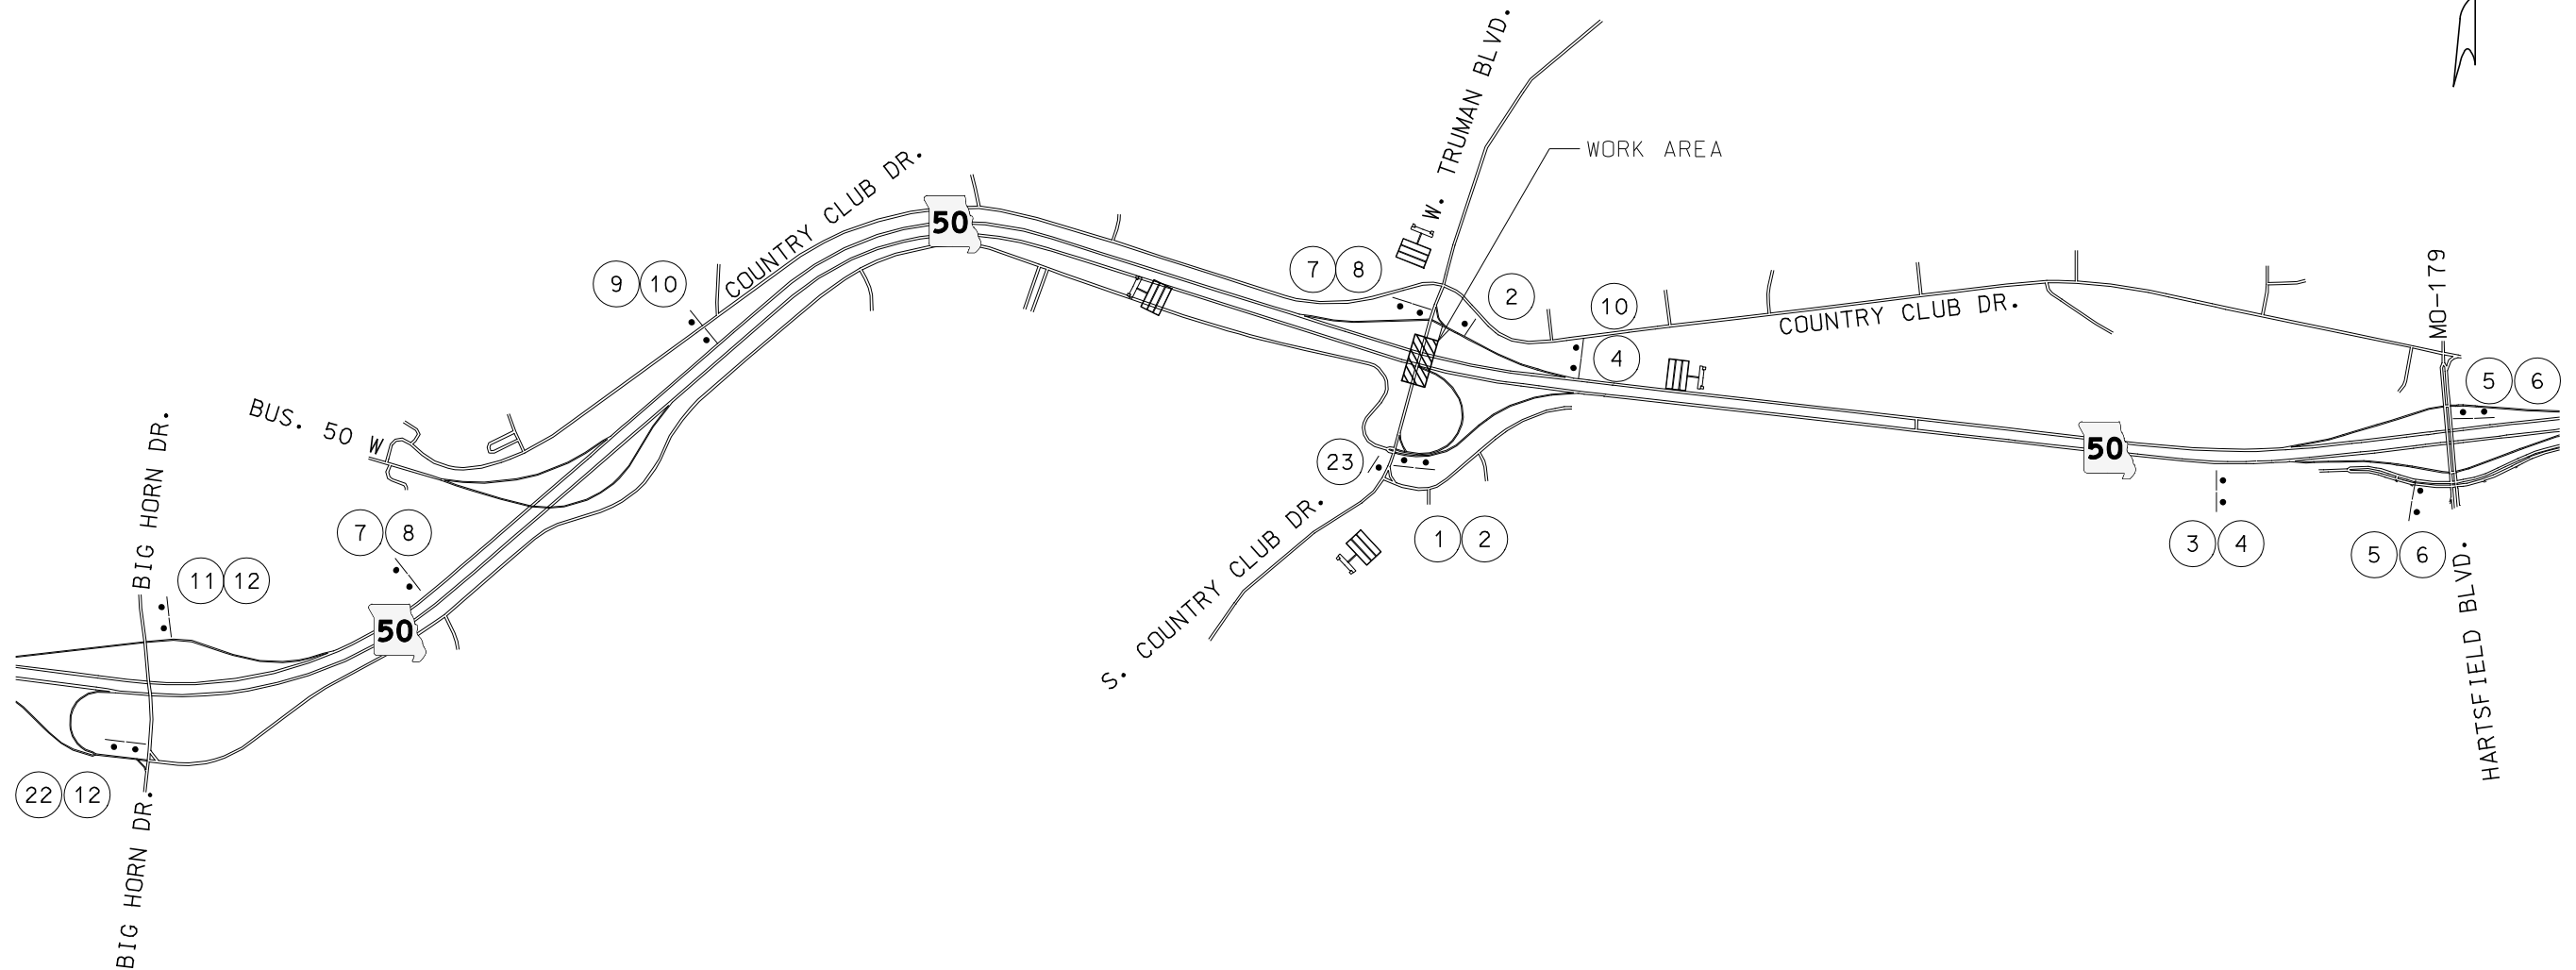

TRAFFIC CONTROL LEGEND

- SIGN (SINGLE SIDED)
- ▬ SIGN (DOUBLE SIDED)
- ◁ FLAGGER
- ▲ CONE
- CHANNELIZER
- E BARRICADE
- ▨ CHANGEABLE MESSAGE BOARD

NOT TO SCALE

S COUNTRY CLUB DR / W TRUMAN BLVD /
MO 50 DETOUR

TRAFFIC CONTROL
SHEET 5 OF 13



THIS SHEET HAS BEEN
SIGNED, SEALED AND DATED
ELECTRONICALLY
DATE

DATE PREPARED
8/8/2022

ROUTE TRUMAN RD D	STATE MO
DISTRICT CD	SHEET NO. 10

COUNTY
COLE

JOB NO.
J5S3457

CONTRACT ID.

PROJECT NO.

BRIDGE NO.

DATE	DESCRIPTION

MISSOURI HIGHWAYS AND TRANSPORTATION
COMMISSION

105 WEST CAPITOL
JEFFERSON CITY, MO 65102
1-888-ASK-MODOT (1-888-278-6636)

Burns & McDonnell Engineering Co., Inc.

9400 Ward Parkway
Kansas City, Missouri 64114
816-333-9400

**BURNS
MCDONNELL**

Certificate of Authority
No. : 000165

BMOB Project No. 112019