


FILL SECTION OR CROWN SECTION
(WITHOUT PIPE)
PLAN VIEW

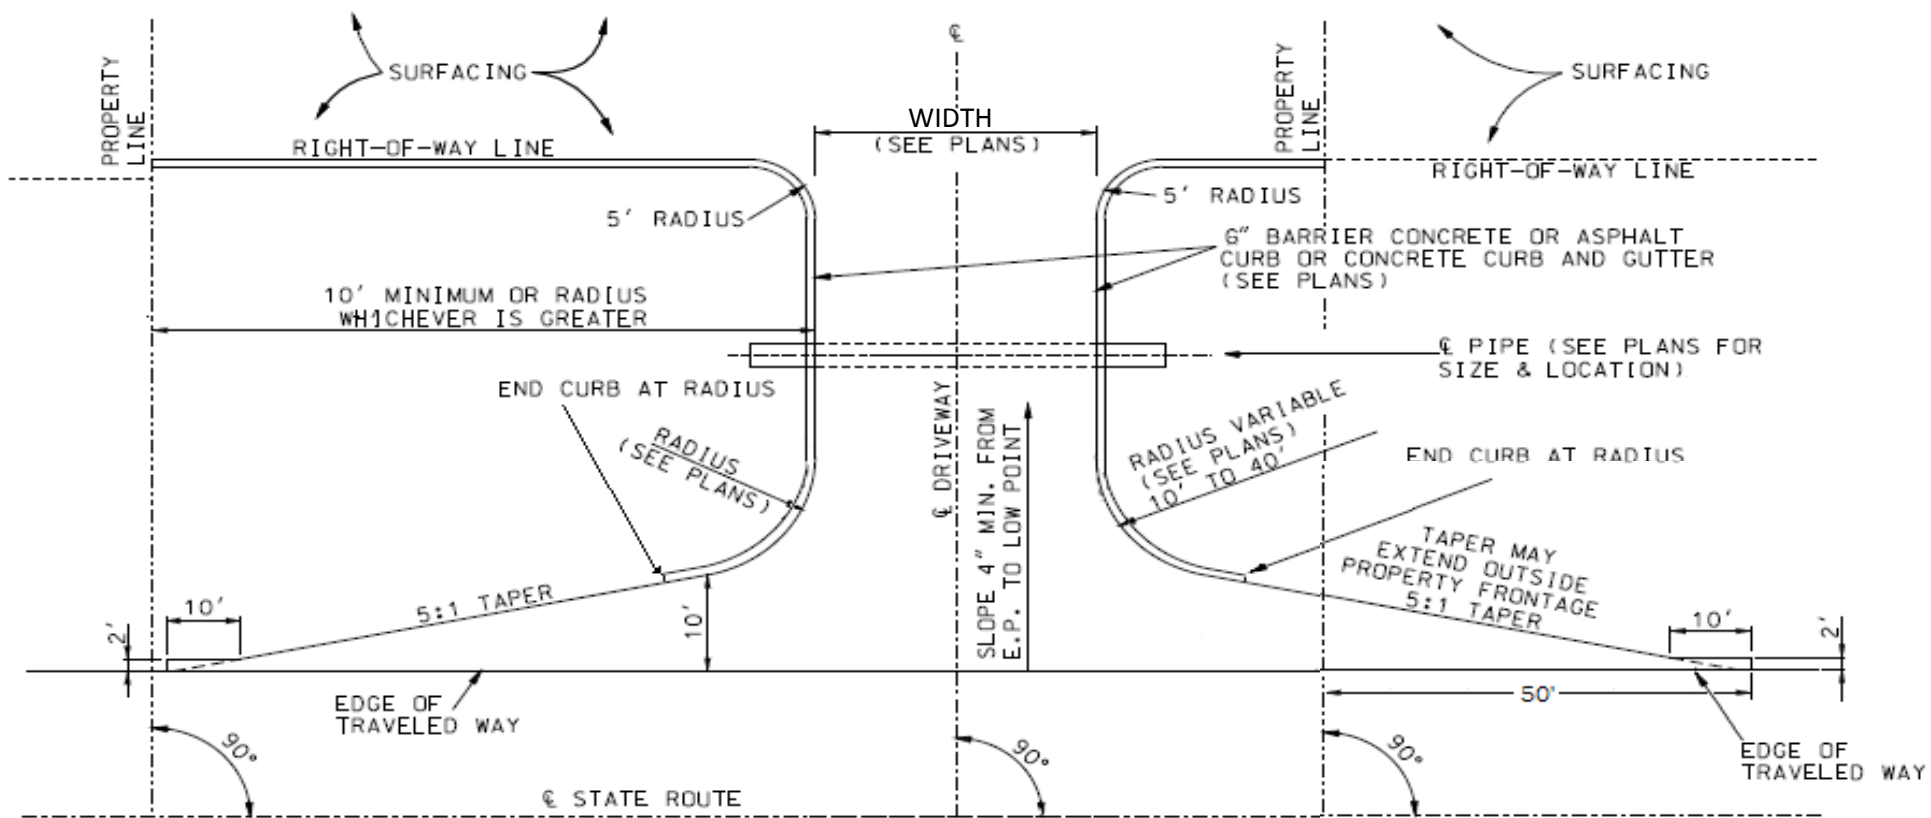

DITCH SECTION
(WITH PIPE)
PLAN VIEW

GENERAL NOTES:

No part of the driveway excluding tapers shall be constructed outside of the property frontage.

Pipe size & location to be determined by geometrics & drainage conditions (see plans).


Surfacing shall be shown on the plans and / or permit.



Length of pipe shall be determined by depth and location of ditch. (see plans)

If a paved approach is required, refer to standard plan 608.00 for construction details and construct curb to meet curb on paved approach.


Curb or curb and gutter between right of way line & pipe may meet local agency standards.

This drawing illustrates driveway details for minimum situations. Traffic volumes generated, safety considerations, drainage considerations, local requirements, etc. may dictate more extensive improvements than those illustrated on this drawing.


 MISSOURI DEPARTMENT OF TRANSPORTATION	
D6 PERMITS	TYPE III COMMERCIAL DRIVE
RECOMMENDED WIDTH 30 FEET	
SHEET NO. 1 OF 2	

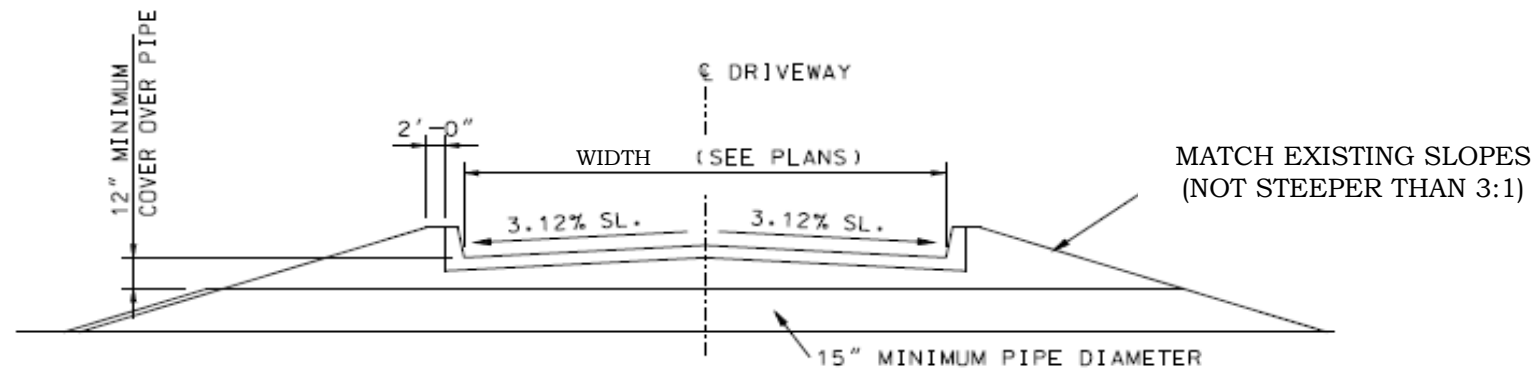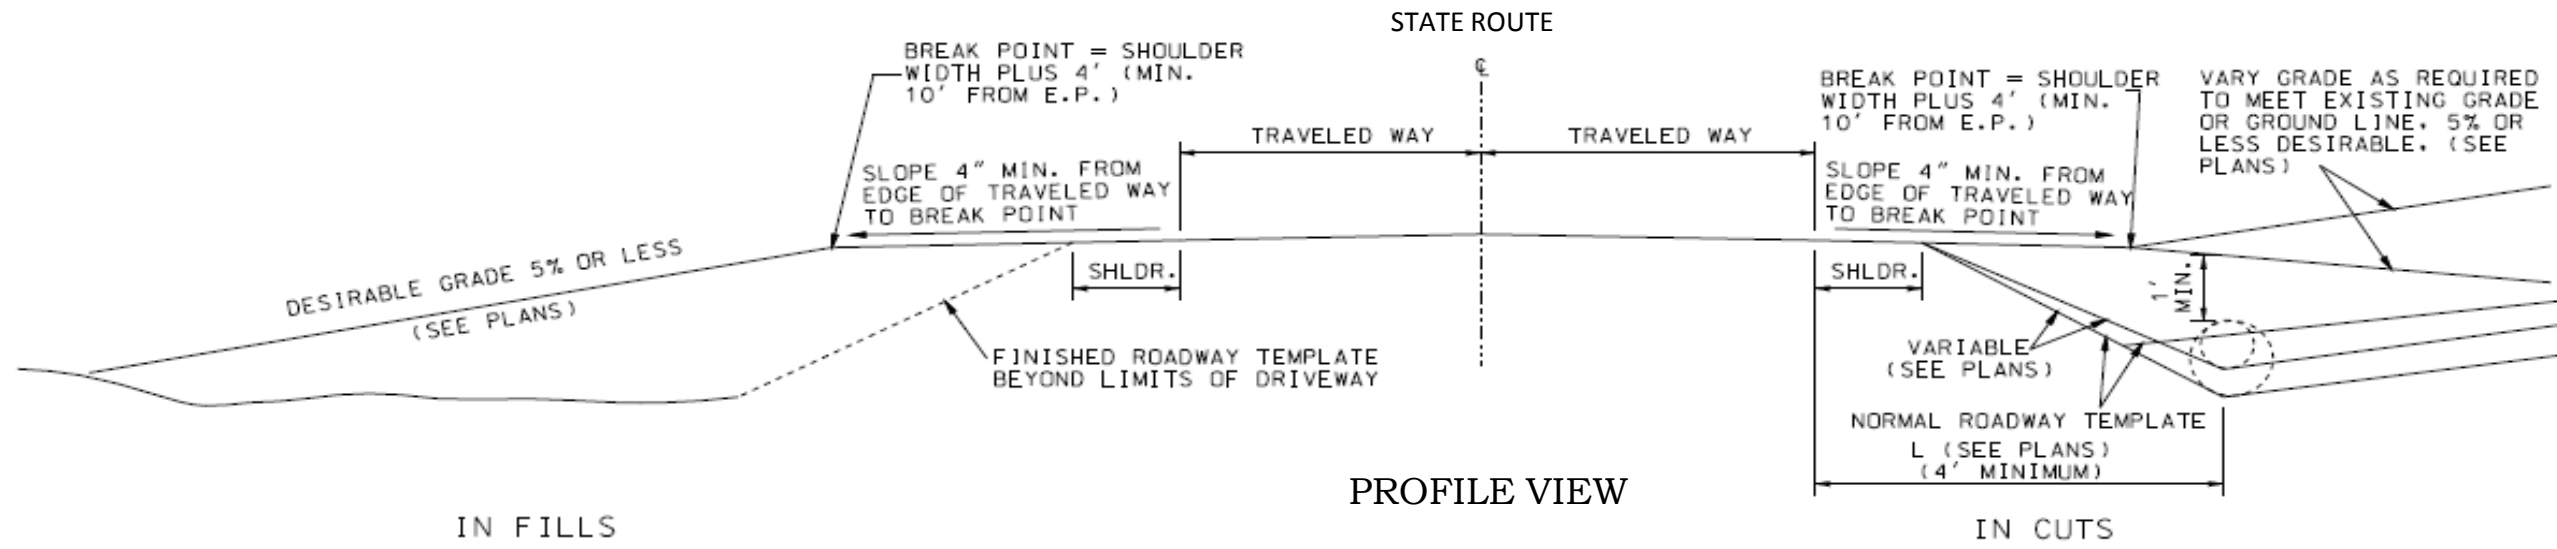


DRIVEWAY TYPICAL SECTION

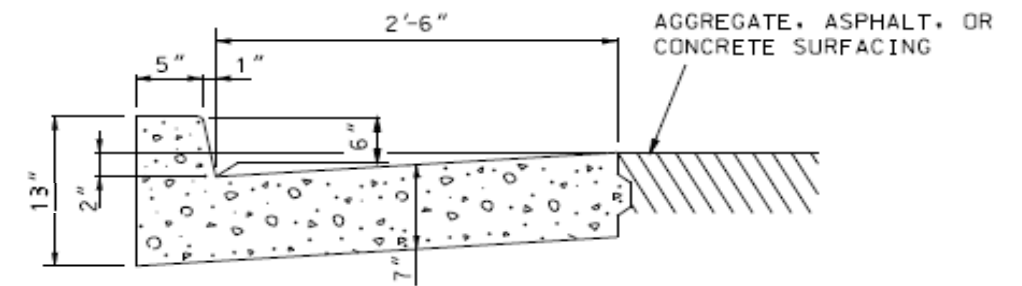


SECTION THROUGH CONCRETE CURB & GUTTER

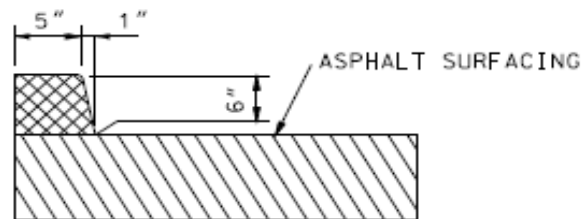


SECTION THROUGH ASPHALT CURB

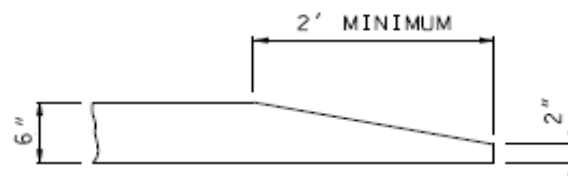

CURB TERMINAL DETAIL

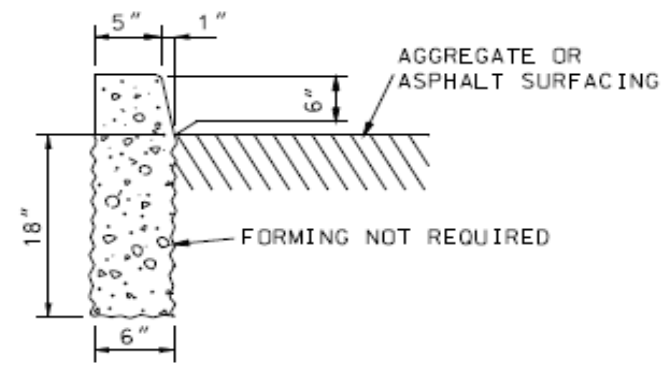

SECTION THROUGH TYPE S CURB

 MISSOURI DEPARTMENT OF TRANSPORTATION	
D6 PERMITS	TYPE III COMMERCIAL DRIVE
RECOMMENDED WIDTH 30 FEET	
SHEET NO. 2 OF 2	