


— DETOUR ROUTE
 — INTERSECTING ROUTE

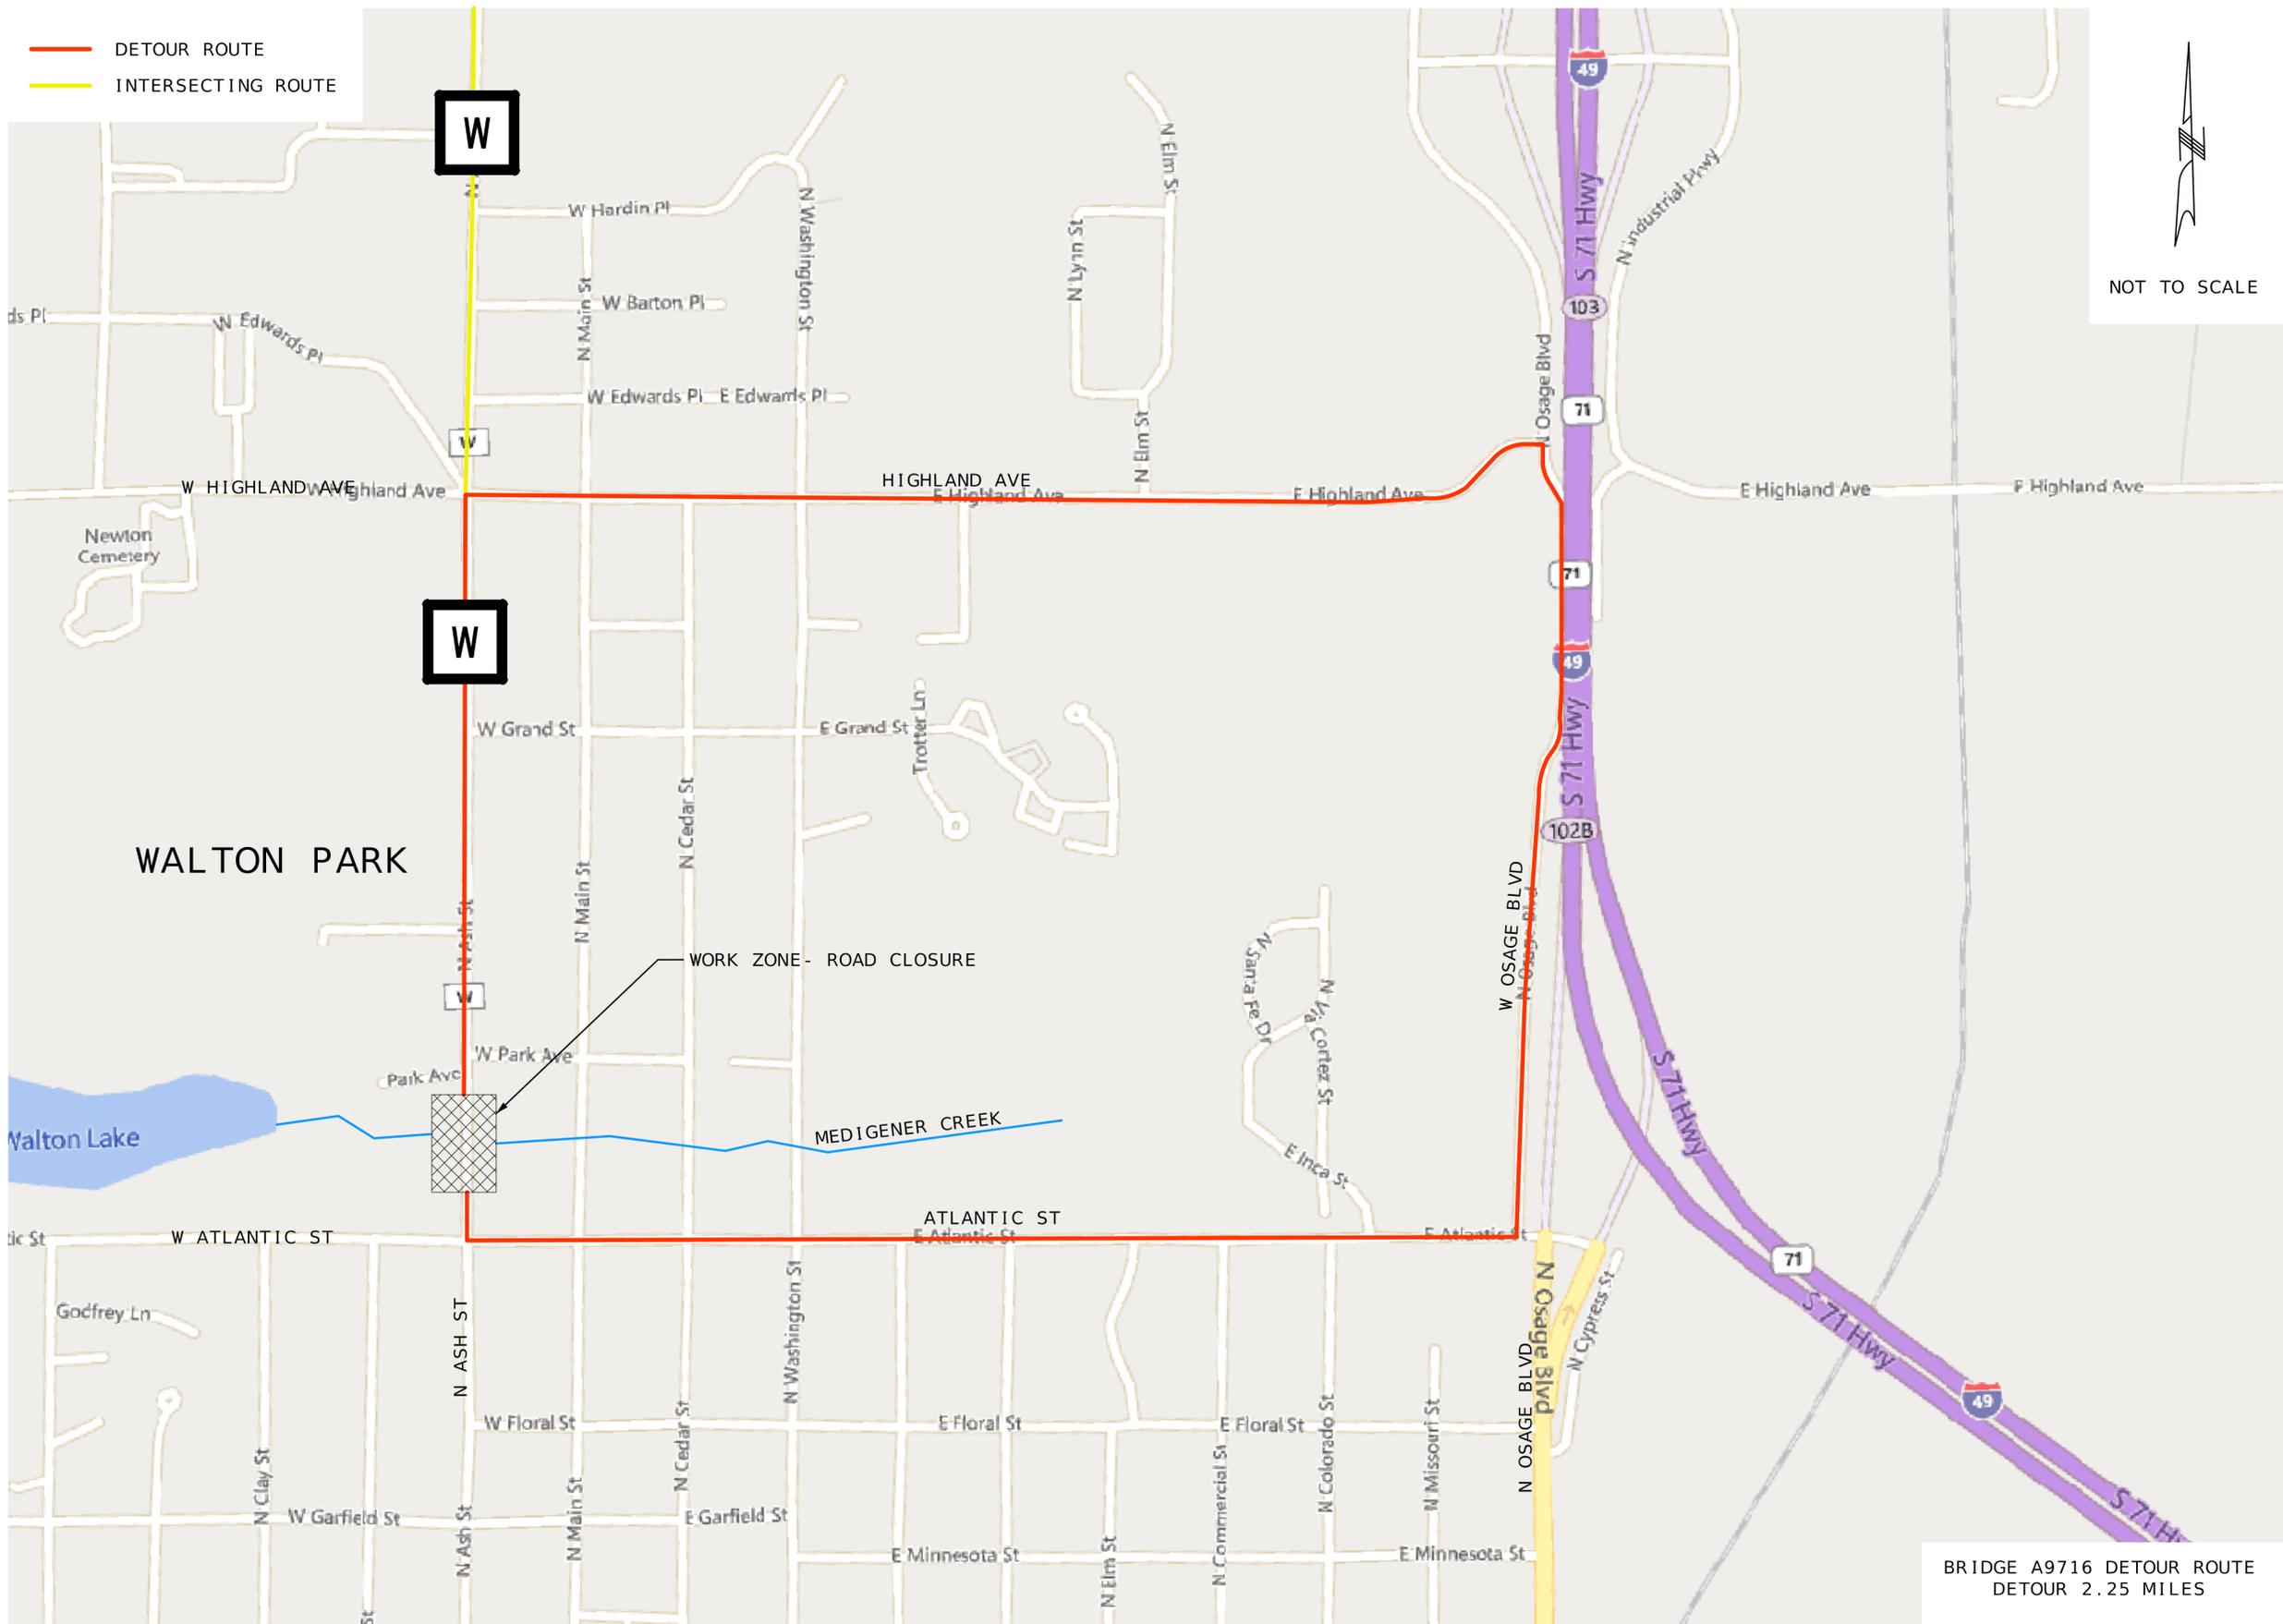

BRIDGE A9716 DETOUR ROUTE
 DETOUR 2.25 MILES

Preliminary
 Plans -
 NOT FOR
 CONSTRUCTION

DATE PREPARED
 3/18/2026

ROUTE
 W STATE
 MO

DISTRICT
 SW SHEET NO.
 2

COUNTY
 VERNON

JOB NO.
 J7P3485

CONTRACT ID.

PROJECT NO.

BRIDGE NO.
 A9716

DATE	DESCRIPTION

MISSOURI HIGHWAYS AND TRANSPORTATION
 COMMISSION

105 WEST CAPITOL
 JEFFERSON CITY, MO 65102
 1-888-ASK-MODOT (1-888-275-6636)

Bartlett & West

601 MONROE ST. SUITE 204 - JEFFERSON CITY, MO 65101
 PHONE 573-634-3181
 CERTIFICATE OF AUTHORITY NO. 000167 - ENGINEERING
 WWW.BARTLETTWEST.COM

IF A SEAL IS PRESENT ON THIS SHEET IT HAS BEEN ELECTRONICALLY SEALED AND DATED.