

MISSOURI ROUTE W PROJECT ON BANNISTER ROAD




Pavement Replacement Traffic Impacts

During construction, traffic will be restricted from 2 lanes each direction to 1 lane in each direction.

Phase 1: One side of the roadway will be constructed first, with traffic being shifted to the other lanes.

Phase 2: Traffic will be shifted to the newly constructed lanes and remaining pavement will be reconstructed. Exceptions at major intersections which may require additional phasing or weekend closures.

Final Phase: Construction is complete and traffic patterns return to normal.

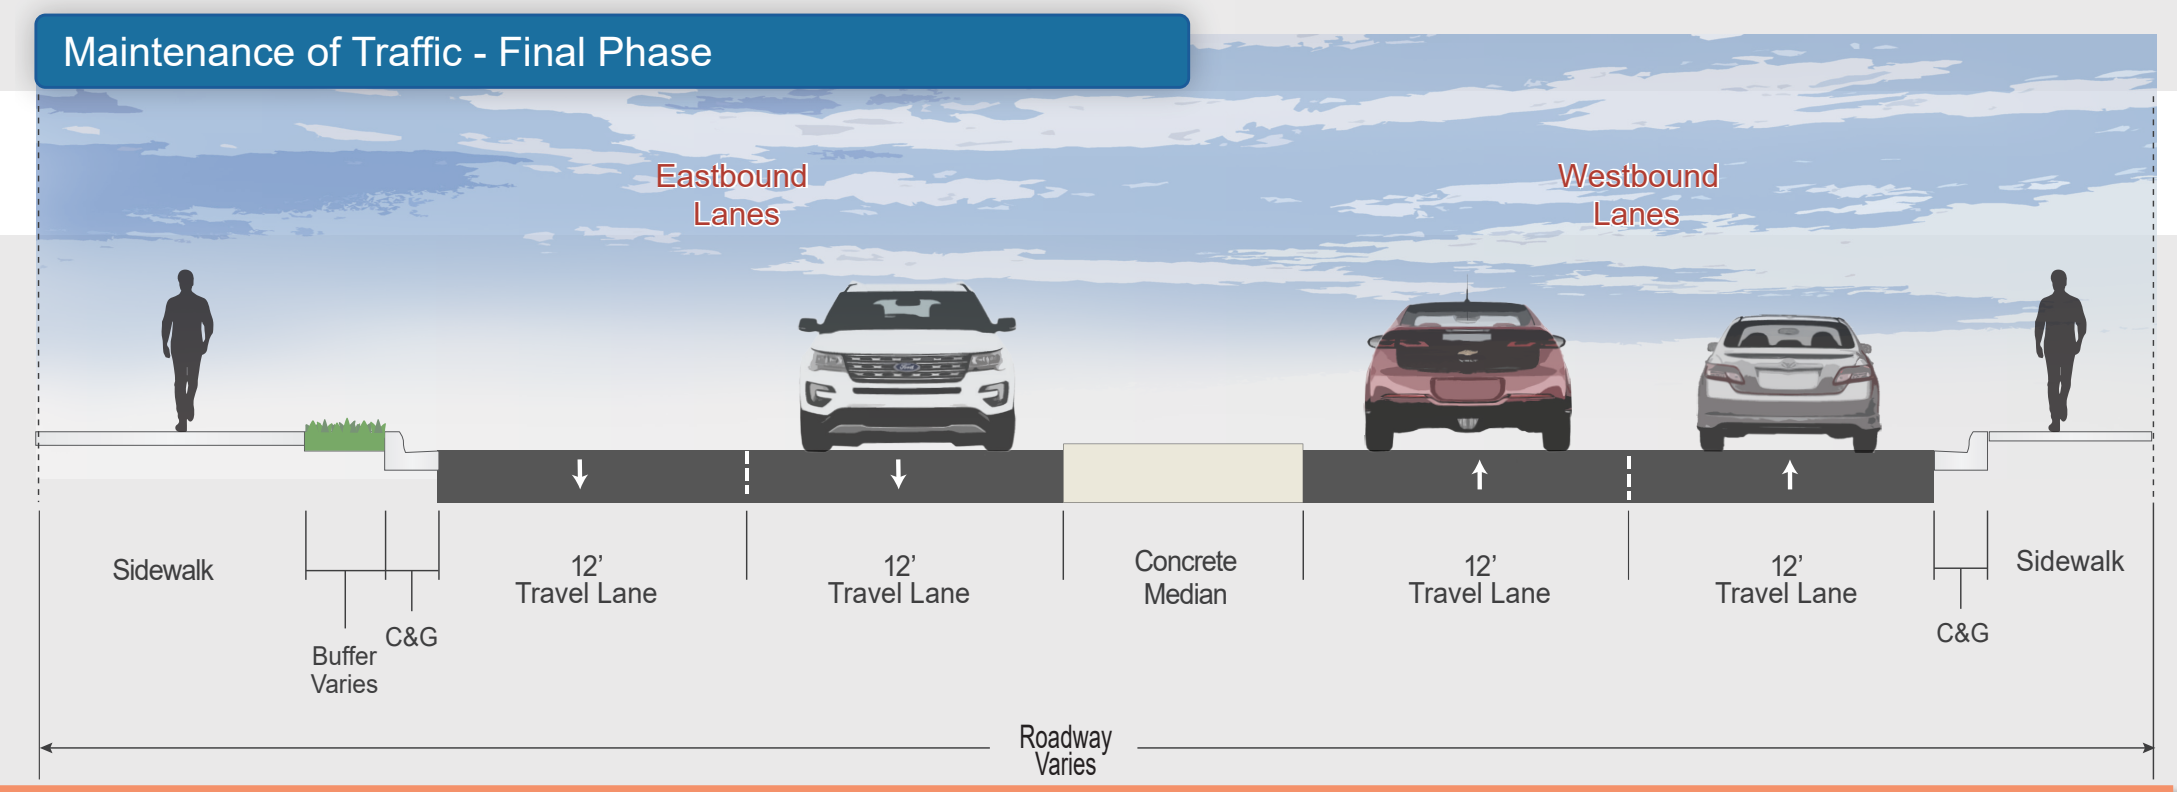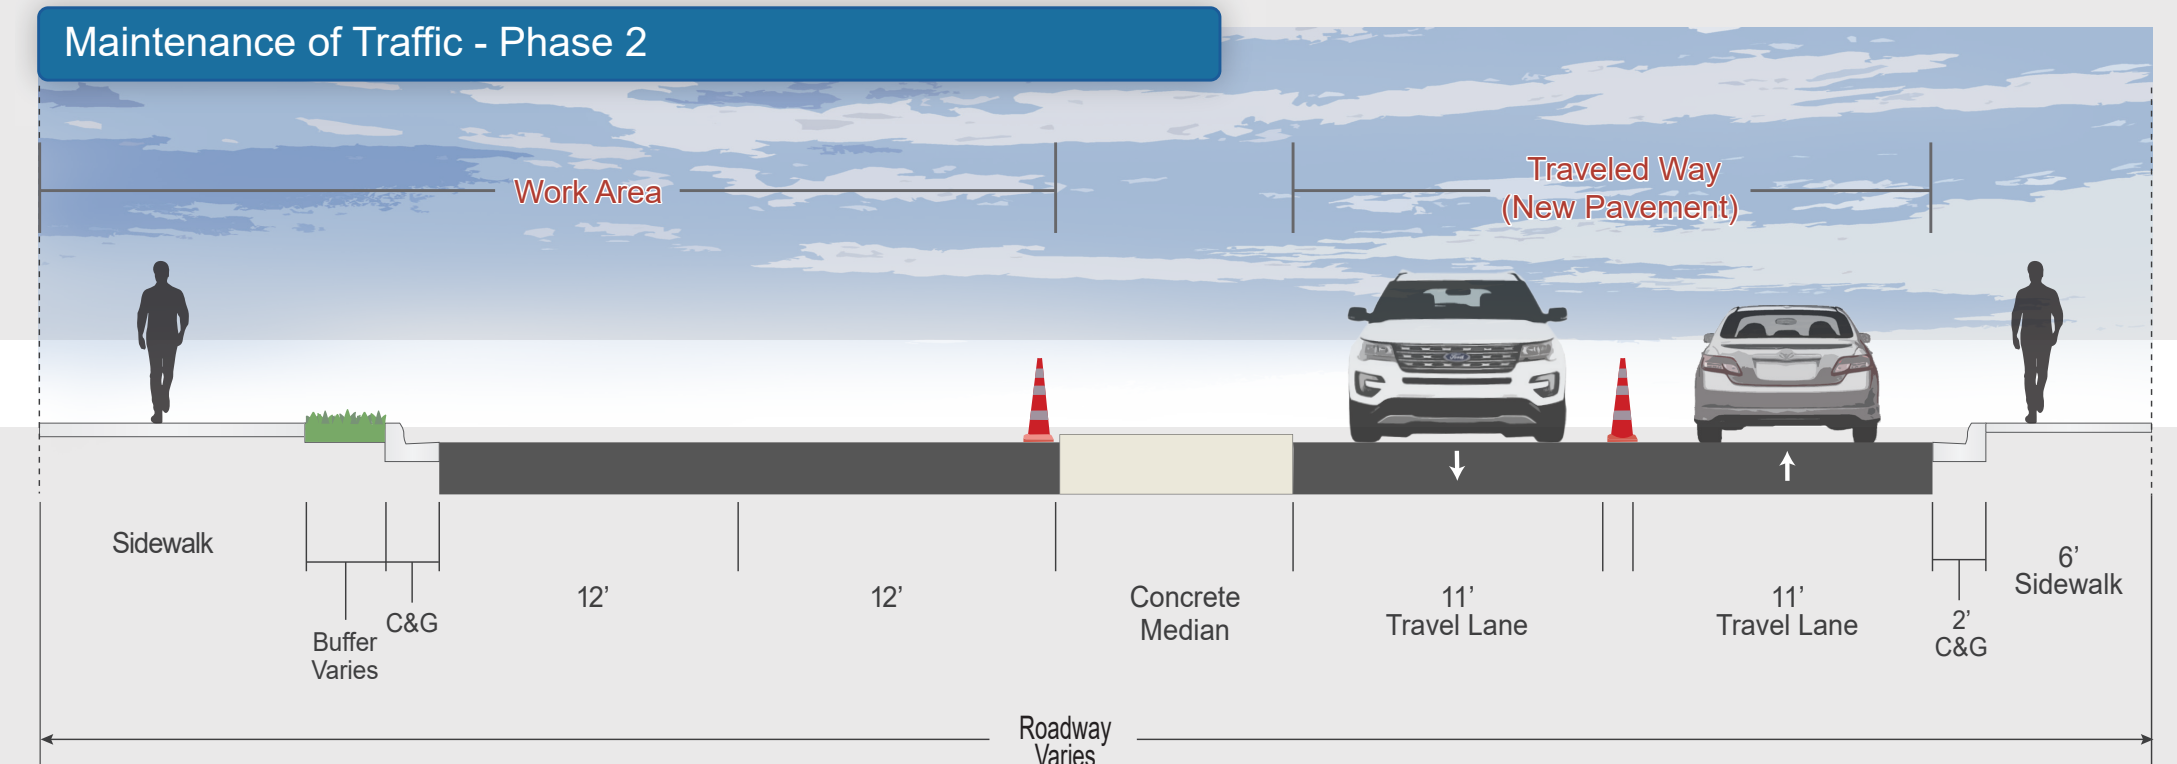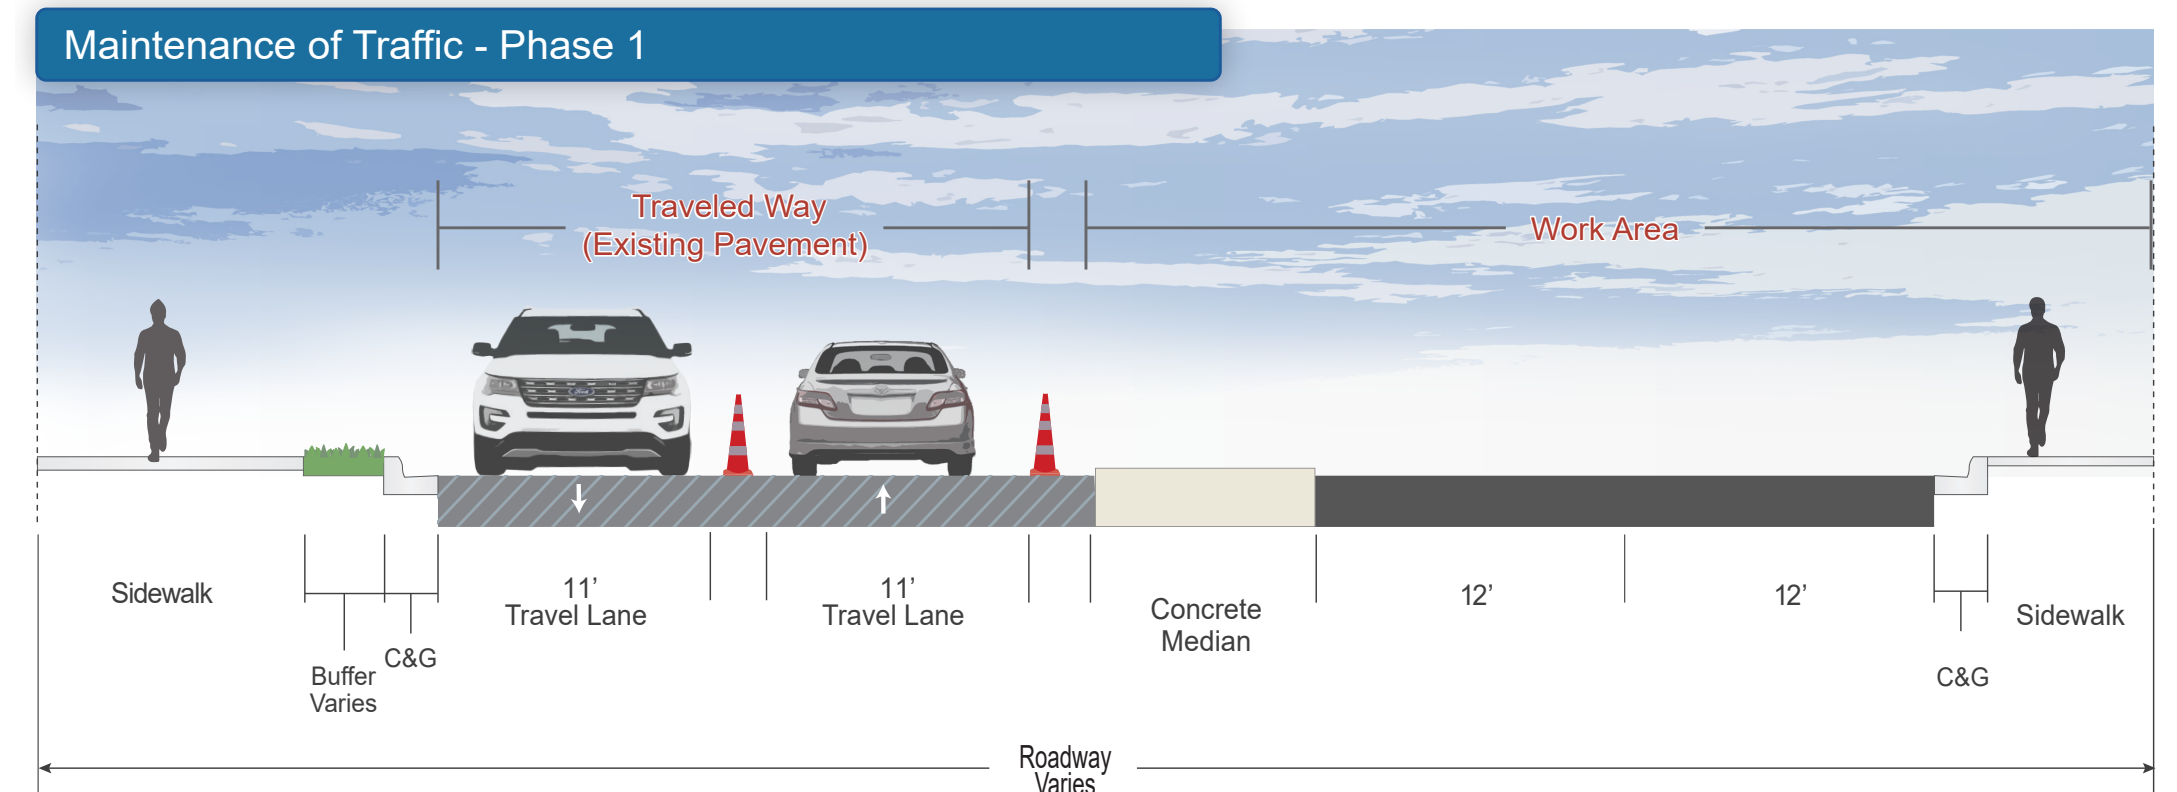

SCAN ME



MORE INFO

Project Contact:
Ben McCabe, Project Manager
600 NE Colbern Rd., Lee's Summit, MO 64086
Email: benjamin.mccabe@modot.mo.gov
Phone: 888-ASK-MoDOT (888-275-6636)

