

PHELPS COUNTY ROUTE BB


EXISTING CULVERTS



EXISTING CULVERTS


- 11 Culverts will be extended to accommodate the addition of shoulders.

PROPOSED ROADWAY TYPICAL SECTION

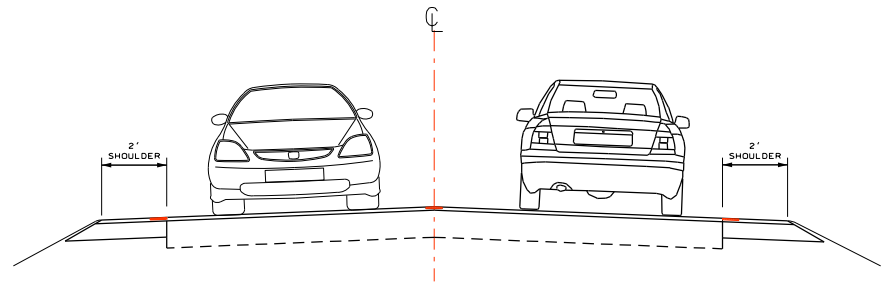

PROPOSED ROUTE BB

- Construction Year 2018
- Addition of shoulders & rumble strips
- Current roadway is an average of 21' wide

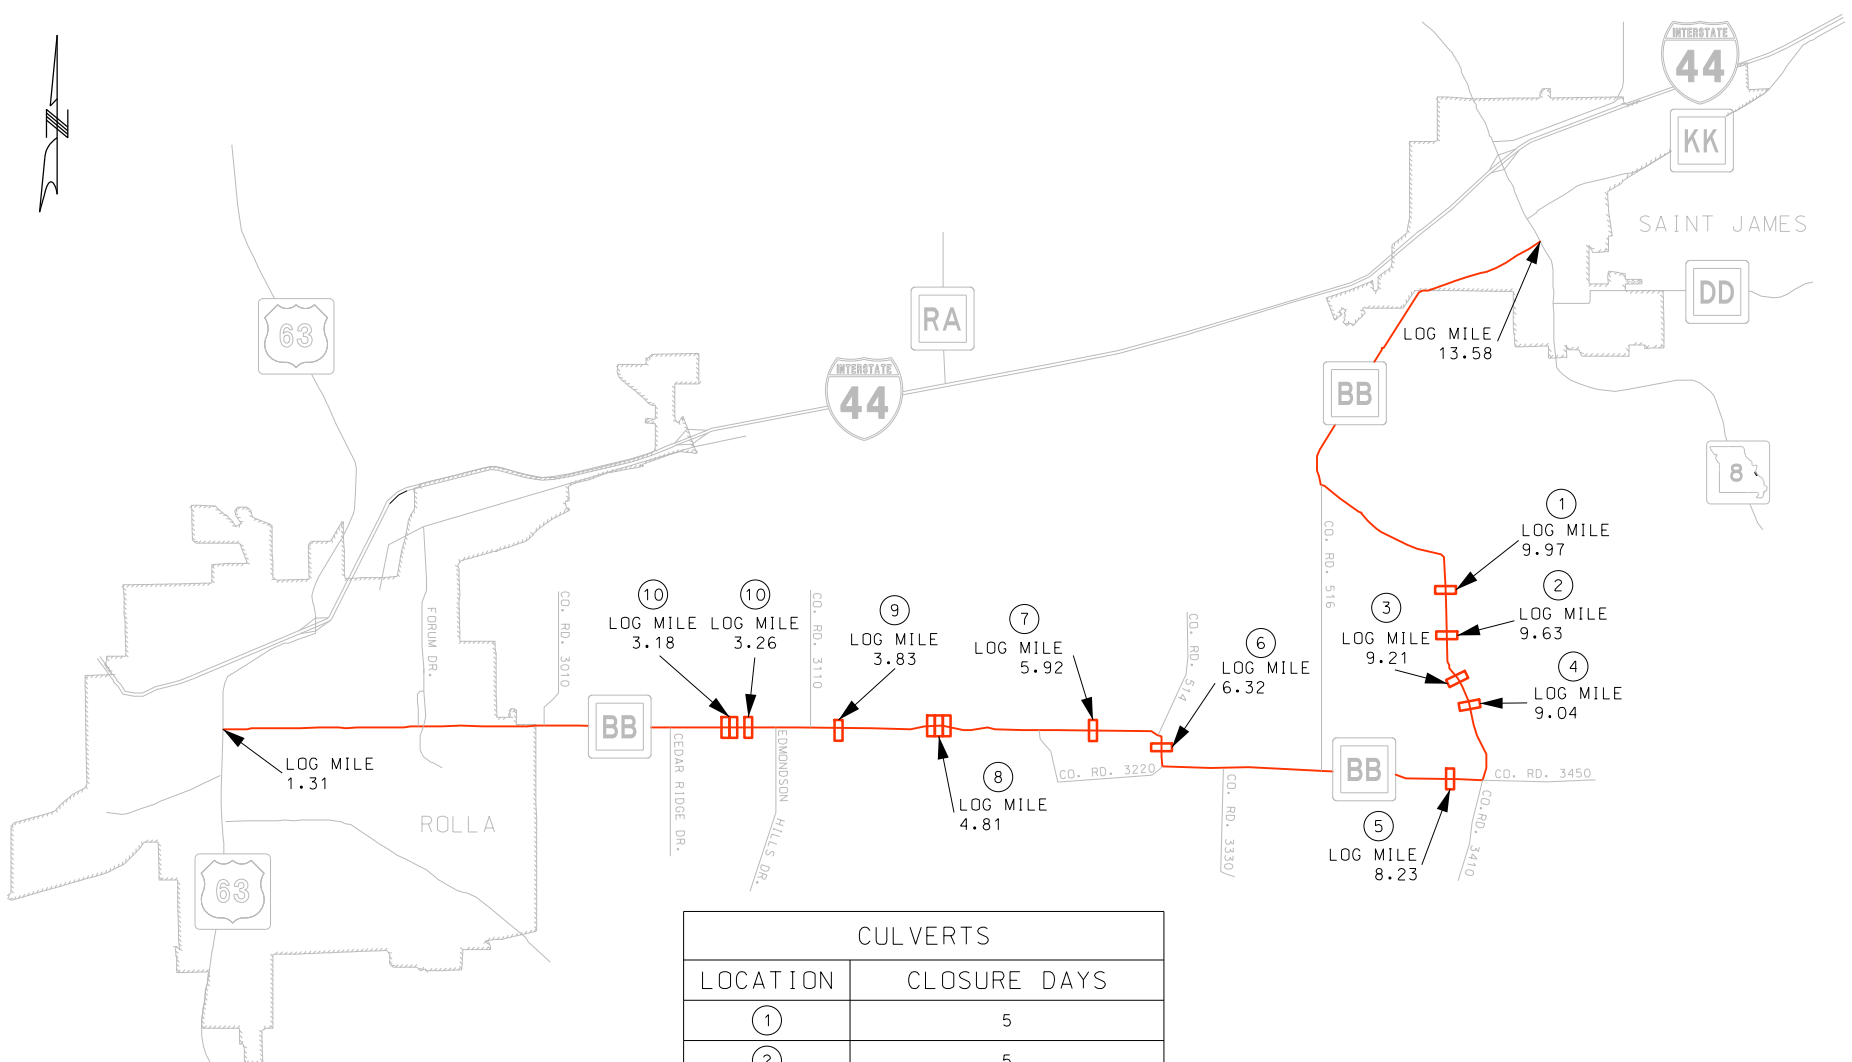

CULVERTS	
LOCATION	CLOSURE DAYS
①	5
②	5
③	5
④	5
⑤	5
⑥	5
⑦	5
⑧	10
⑨	5
⑩	10

TRAFFIC TO BE DETOURED ALONG I-44 DURING THESE CLOSURES.

