

DESIGN DESIGNATION

A.A.D.T. - 2017 = 21,746
 A.A.D.T. - 2037 = 26,535
 D.H.V. = 9.60% SB, 7.90% NB
 T = 11.8% SB, 7.76% NB
 V = 30 M.P.H. AND 45 M.P.H.
 D = 51.8% SB, 48.2% NB
 FUNCTIONAL CLASSIFICATION - MAJOR ROUTE/ROAD
 PRINCIPAL ARTERIAL


NORMAL RIGHT OF WAY WILL BE
 ACQUIRED FOR THIS PROJECT

CONVENTIONAL SYMBOLS
 (USED IN PLANS)

	EXISTING	NEW
BUILDINGS AND STRUCTURES		
GUARD RAIL		
CONCRETE RIGHT-OF-WAY MARKER		
STEEL RIGHT-OF-WAY MARKER		
LOCATION SURVEY MARKER		
UTILITIES		
FIBER OPTICS		
OVERHEAD TELEPHONE		
UNDERGROUND TELEPHONE		
OVERHEAD POWER		
UNDERGROUND POWER		
GAS		
WATER		
MANHOLE		
FIRE HYDRANT		
WATER VALVE		
WATER METER		
DROP INLET		
DITCH BLOCK		
GROUND MOUNTED SIGN		
LIGHT POLE		
H-FRAME POWER POLE		
TELEPHONE PEDESTAL		
FENCE		
CHAIN LINK		
WOVEN WIRE		
GATE POST		
BENCHMARK		

NOTE: DASHED OR OPEN SYMBOLS INDICATE
 EXISTING FEATURES

MISSOURI HIGHWAYS AND TRANSPORTATION COMMISSION
 PRELIMINARY PLANS FOR PROPOSED
 STATE HIGHWAY
 FRANKLIN COUNTY
 T43N, R1W

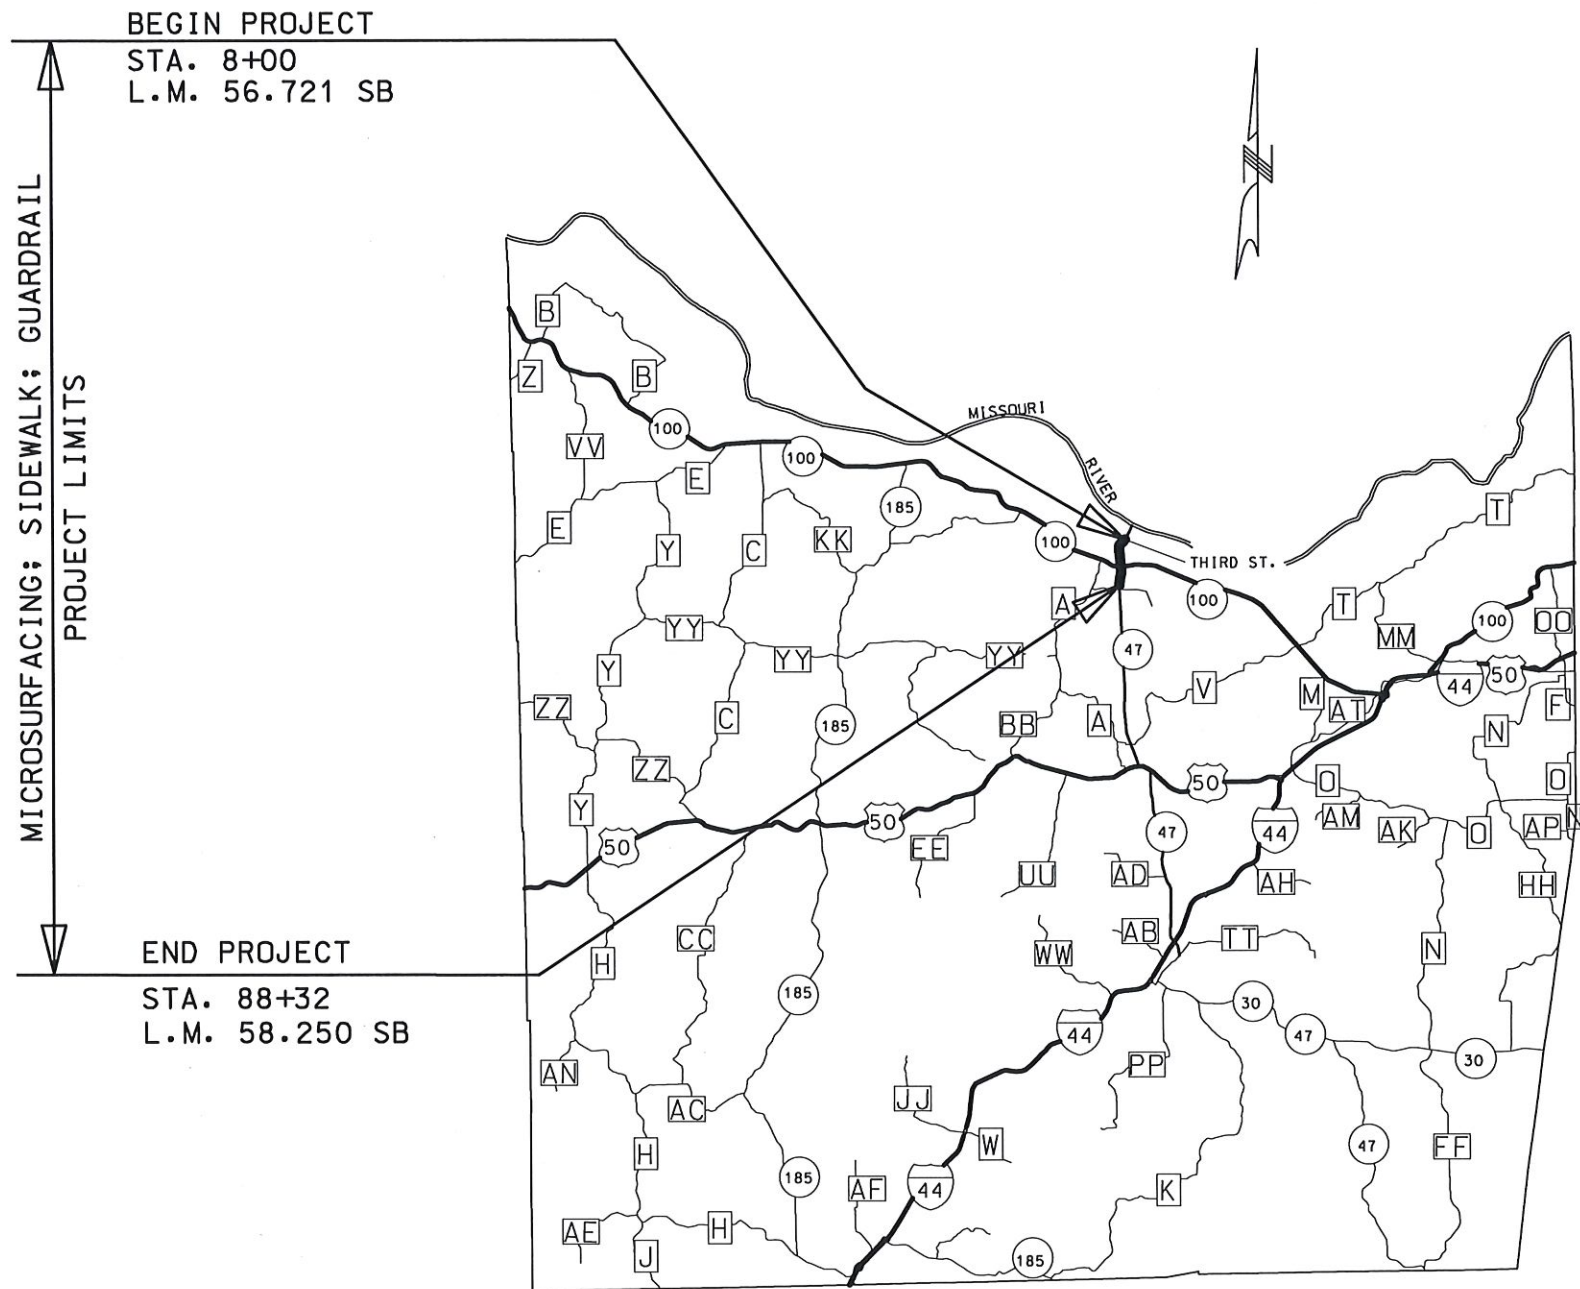

THE EXISTENCE AND APPROXIMATE LOCATION OF UTILITY
 FACILITIES KNOWN TO EXIST, AS SHOWN ON THE PLANS,
 ARE BASED ON THE BEST INFORMATION AVAILABLE TO THE
 COMMISSION AT THIS TIME. THIS INFORMATION IS PROVIDED
 BY THE COMMISSION "AS-IS" AND THE COMMISSION EXPRESSLY
 DISCLAIMS ANY REPRESENTATION OR WARRANTY AS TO THE
 COMPLETENESS, ACCURACY, OR SUITABILITY OF THE INFORMATION
 FOR ANY USE. RELIANCE UPON THIS INFORMATION IS DONE AT
 THE RISK AND PERIL OF THE USER, AND THE COMMISSION SHALL
 NOT BE LIABLE FOR ANY DAMAGES THAT MAY ARISE FROM ANY
 ERROR IN THE INFORMATION.

DISCLAIMER
 THE PROFESSIONAL WHOSE SIGNATURE AND PERSONAL
 SEAL APPEAR HEREON ASSUMES RESPONSIBILITY
 ONLY FOR WHAT APPEARS ON THIS PAGE, AND
 DISCLAIMS (PURSUANT TO SECTION 327.411 RSMO)
 SPECIFICATION, ESTIMATES, REPORTS, OR OTHER
 DOCUMENTS OR INSTRUMENTS NOT SEALED BY THE
 UNDERSIGNED PROFESSIONAL RELATING TO OR
 INTENDED TO BE USED FOR ANY PART OR PARTS OF
 THE PROJECT TO WHICH THIS PAGE REFERS.

NOT TO SCALE

INDEX OF SHEETS

DESCRIPTION	SHEET NUMBER
TITLE SHEET -----	1
TYPICAL SECTIONS (TS) (4 SHEETS)---	2
PLAN (PL)-----	4-19
TRAFFIC CONTROL SHEETS (TC)-----	20-29

APPROVED
 LKB
 11/6/17

DATE PREPARED 10/19/2017	
ROUTE 47	STATE MO
DISTRICT SL	SHEET NO. 1
COUNTY FRANKLIN	
JOB NO. J6S3207	
CONTRACT ID.	

PROJECT NO.
 BRIDGE NO.

DESCRIPTION	DATE

LENGTH OF PROJECT

BEGINNING OF PROJECT	STA. 8 + 00.00
END OF PROJECT	STA. 88 + 32.00
APPARENT LENGTH	8,032.00 FEET

EQUATIONS:
 (E)STA. 16+03.54 BK.= STA. 16+01.88 AHD. (+1.66)
 (E)STA. 21+99.57 BK.= STA. 22+00.00 AHD. (-0.43)
 (E)STA. 24+72.70 BK.= STA. 24+73.93 AHD. (-1.23)
 (E)STA. 37+03.47 BK.= STA. 37+05.37 AHD. (-1.90)
 (E)STA. 67+18.12 BK.= STA. 67+19.45 AHD. (-1.33)
 (E)STA. 87+46.57 BK.= STA. 87+46.36 AHD. (+0.21)

ROADWAY EXCEPTIONS: NONE

TOTAL CORRECTIONS	-3.02 FEET
NET LENGTH OF PROJECT	8028.98 FEET
STATE LENGTH	1.521 MILES

MISSOURI HIGHWAYS AND TRANSPORTATION
 COMMISSION

 105 WEST CAPITOL
 JEFFERSON CITY, MO 65102
 1-888-ASK-MODOT (1-888-275-6636)

TITLE SHEET

IF A SEAL IS PRESENT ON THIS SHEET IT HAS BEEN ELECTRONICALLY SEALED AND DATED.