














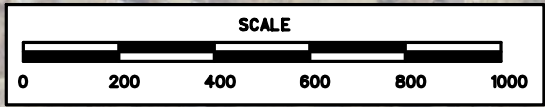


LEGEND			
SYMBOL		TOTAL	SYMBOL
	5 FT CUT	0.00 AC	 AREA TO BOTTOM BLUFF
	10 FT CUT	0.00 AC	
	15 FT CUT	0.00 AC	 AREA TO WALL OR FENCE
	30 FT CUT (0.84 AC)	0.84 AC	 SPRAY OR TRIM FRONT OF WALL
	CUT ALL (7.11 AC)	7.11 AC	 SPRAY OR TRIM AROUND FENCE
	CUT BY OTHERS		
	60 FT FINAL CUT *	0.00 AC	 SPRAY OR TRIM AROUND GUARDRAIL
	ROCK AREA		 BOTTOM OR BLUFF
	PRAIRIE REHAB	0.00 AC	

NOTE:
20 FT. RADIUS TYPICAL AT MOW ANGLES OR AS NOTED.
* 60 FT FINAL CUT INCLUDES 30 FT CUT AREA
AREAS IN PARENTHESES () ARE FINAL MOW AREAS
OVERLAPPING SPRAY AREAS PAID FOR ONCE
SPRAY 2 FT AROUND GUARDRAIL AND FENCE

SYMBOLS:
 APPROXIMATE RIGHT OF WAY LINE
 BRUSH/TREE LINE
 PAVEMENT WIDENING
 SOUND WALL
 RETAINING WALL



ROADSIDE PLAN
ROUTE I-270
SHEET 1 OF 17




TESSON FERRY RD

MATCHLINE 270-B







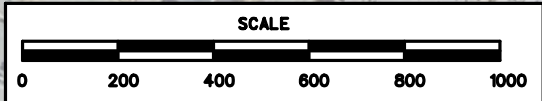








MATCHLINE 270-A


INTERSTATE
270

21




NOTE:
20 FT. RADIUS TYPICAL AT MOW ANGLES OR AS NOTED.
* 60 FT FINAL CUT INCLUDES 30 FT CUT AREA
AREAS IN PARENTHESES () ARE FINAL MOW AREAS
OVERLAPPING SPRAY AREAS PAID FOR ONCE
SPRAY 2 FT AROUND GUARDRAIL AND FENCE



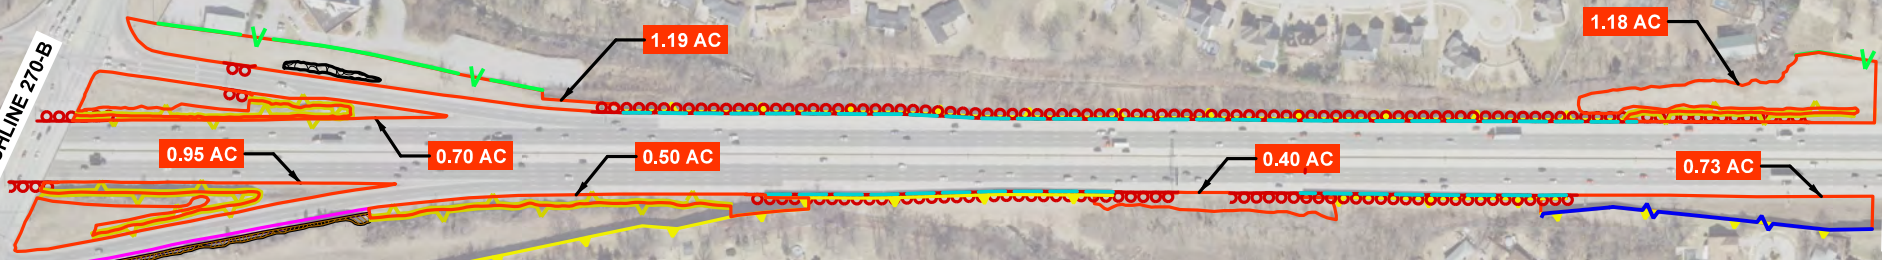





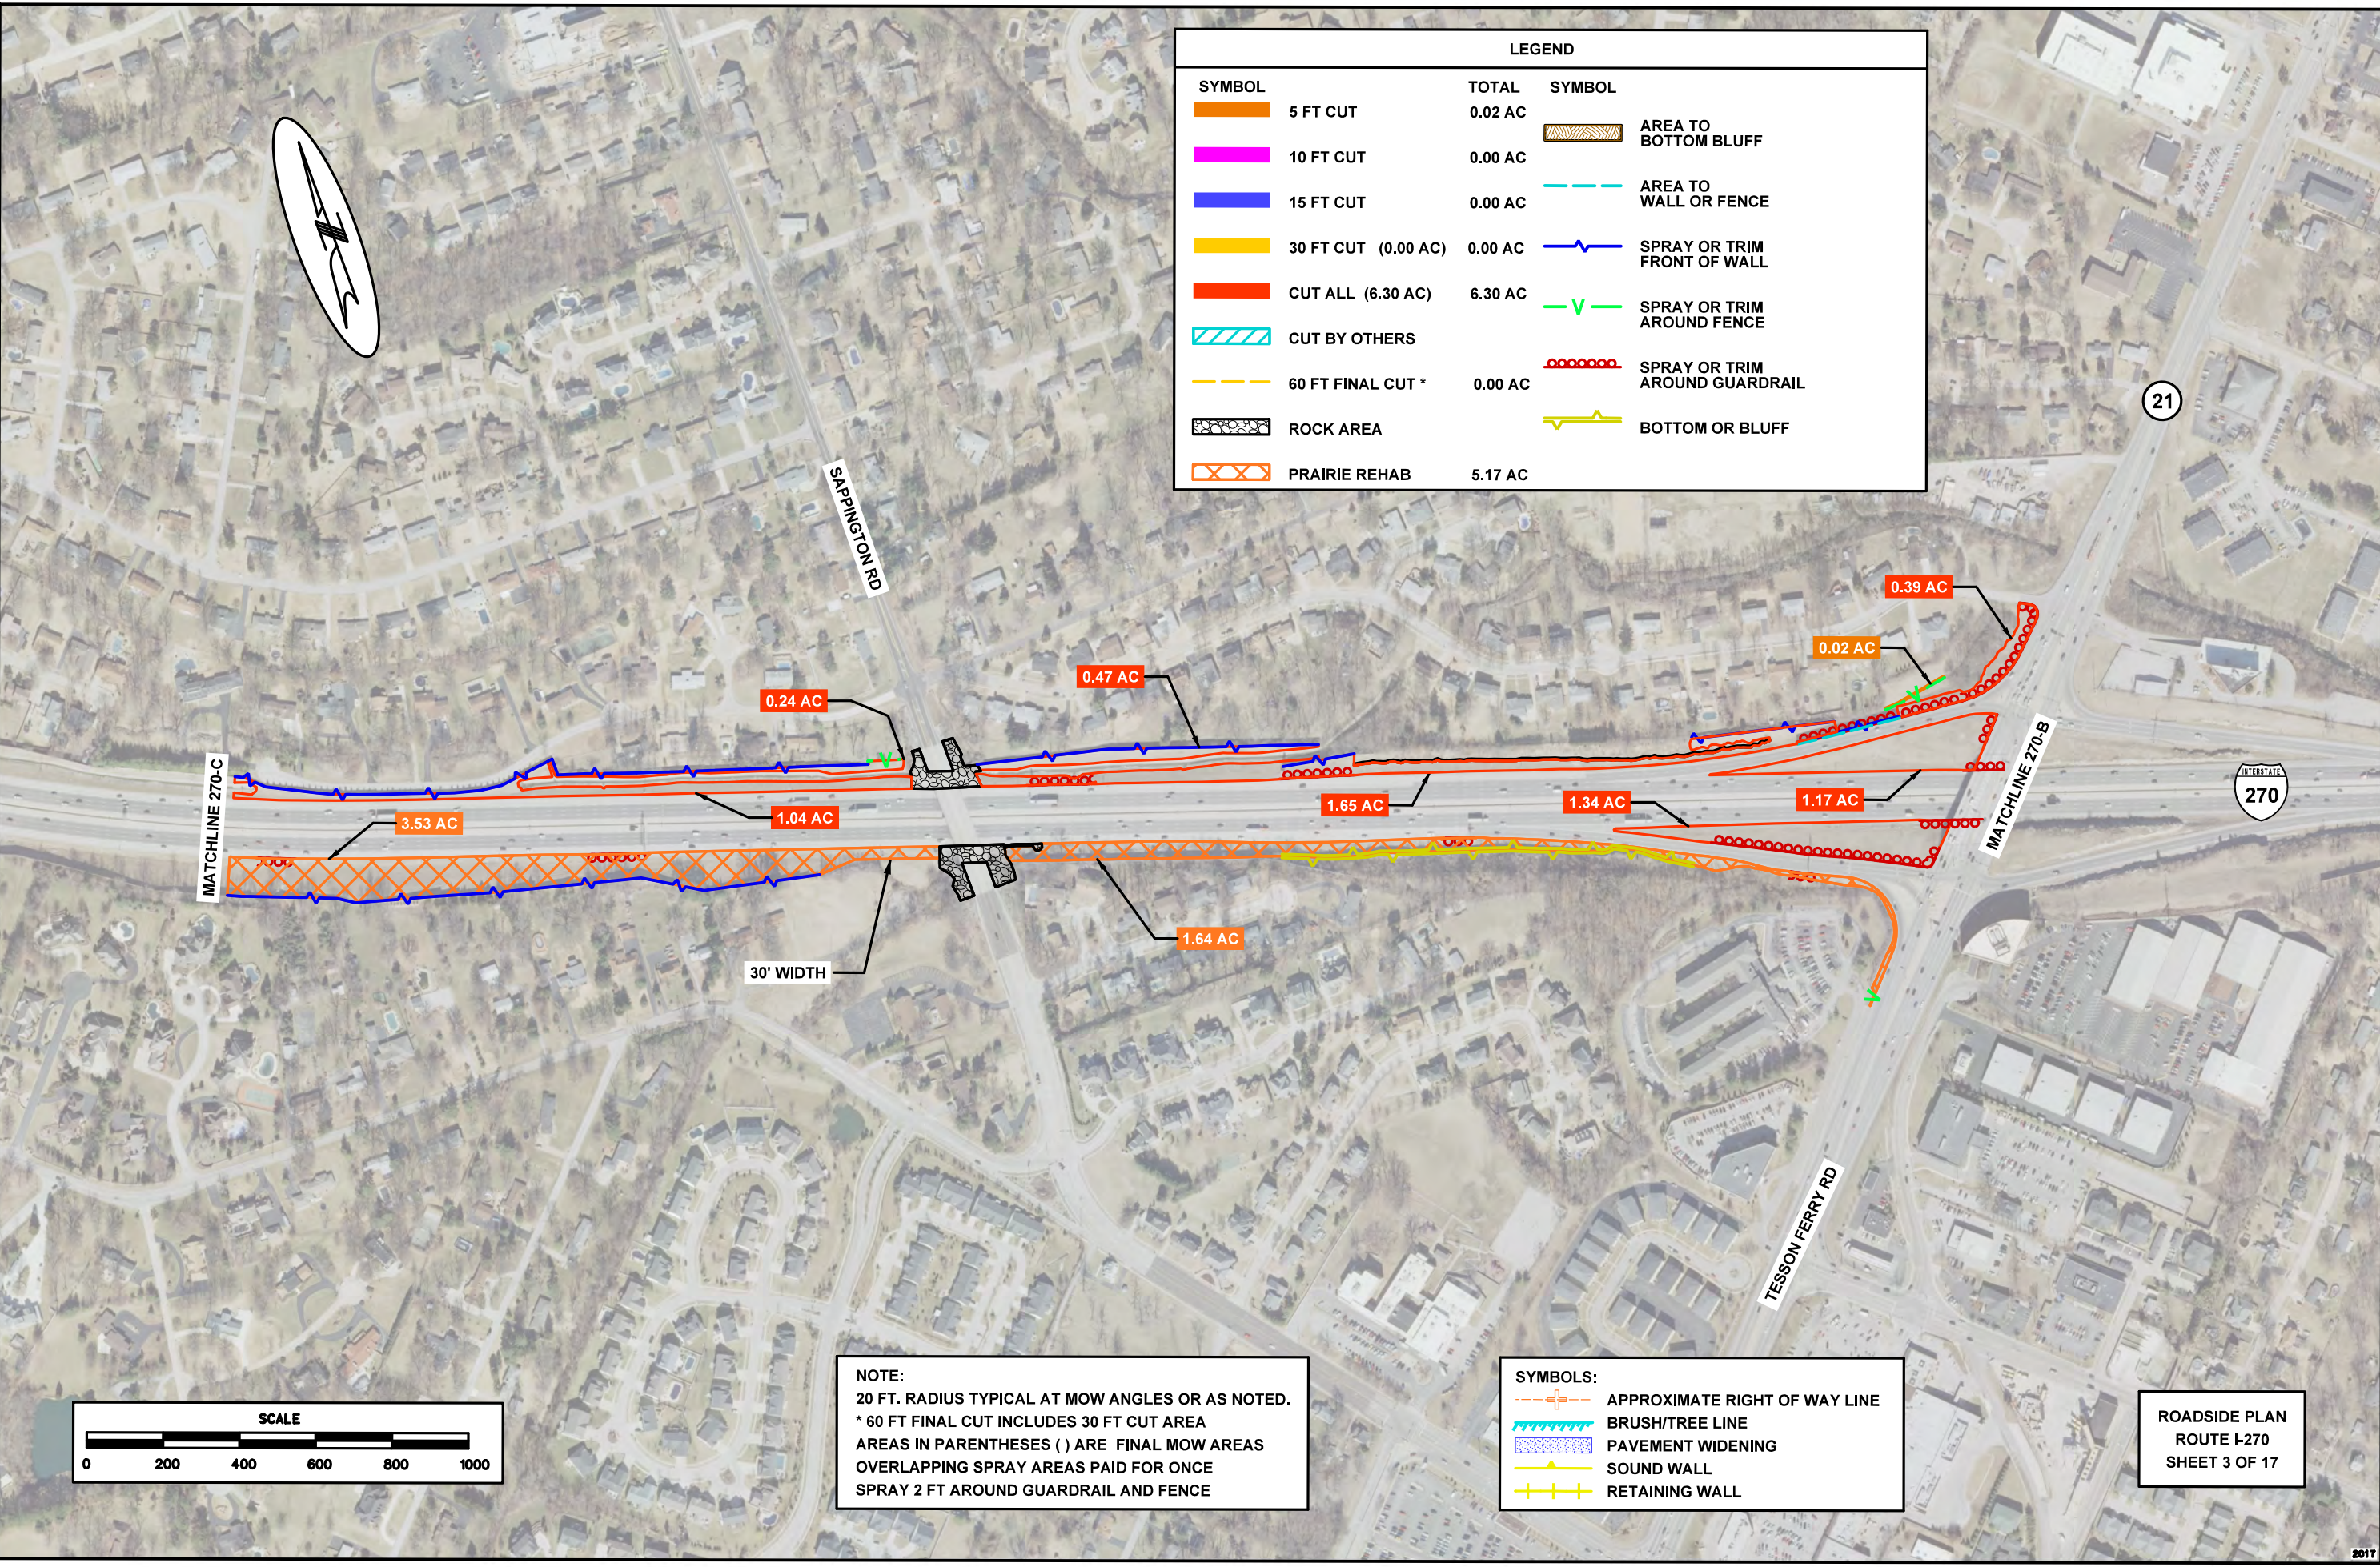






LEGEND			
SYMBOL		TOTAL	SYMBOL
	5 FT CUT	0.00 AC	 AREA TO BOTTOM BLUFF
	10 FT CUT	0.15 AC	
	15 FT CUT	0.00 AC	 AREA TO WALL OR FENCE
	30 FT CUT (0.00 AC)	0.00 AC	 SPRAY OR TRIM FRONT OF WALL
	CUT ALL (5.65 AC)	5.65 AC	 SPRAY OR TRIM AROUND FENCE
	CUT BY OTHERS		
	60 FT FINAL CUT *	0.00 AC	 SPRAY OR TRIM AROUND GUARDRAIL
	ROCK AREA		 BOTTOM OR BLUFF
	PRAIRIE REHAB	0.00 AC	



SYMBOLS:
 APPROXIMATE RIGHT OF WAY LINE
 BRUSH/TREE LINE
 PAVEMENT WIDENING
 SOUND WALL
 RETAINING WALL

ROADSIDE PLAN
ROUTE I-270
SHEET 2 OF 17


















LEGEND				
SYMBOL		TOTAL	SYMBOL	
	5 FT CUT	0.02 AC		AREA TO BOTTOM BLUFF
	10 FT CUT	0.00 AC		AREA TO WALL OR FENCE
	15 FT CUT	0.00 AC		SPRAY OR TRIM FRONT OF WALL
	30 FT CUT (0.00 AC)	0.00 AC		SPRAY OR TRIM AROUND FENCE
	CUT ALL (6.30 AC)	6.30 AC		SPRAY OR TRIM AROUND GUARDRAIL
	CUT BY OTHERS			BOTTOM OR BLUFF
	60 FT FINAL CUT *	0.00 AC		
	ROCK AREA			
	PRAIRIE REHAB	5.17 AC		


NOTE:
20 FT. RADIUS TYPICAL AT MOW ANGLES OR AS NOTED.
* 60 FT FINAL CUT INCLUDES 30 FT CUT AREA
AREAS IN PARENTHESES () ARE FINAL MOW AREAS
OVERLAPPING SPRAY AREAS PAID FOR ONCE
SPRAY 2 FT AROUND GUARDRAIL AND FENCE

SYMBOLS:
 APPROXIMATE RIGHT OF WAY LINE
 BRUSH/TREE LINE
 PAVEMENT WIDENING
 SOUND WALL
 RETAINING WALL

ROADSIDE PLAN
ROUTE I-270
SHEET 3 OF 17



LEGEND			
SYMBOL		TOTAL	SYMBOL
	5 FT CUT	0.00 AC	 AREA TO BOTTOM BLUFF
	10 FT CUT	0.00 AC	
	15 FT CUT	0.00 AC	 AREA TO WALL OR FENCE
	30 FT CUT (0.00 AC)	0.00 AC	 SPRAY OR TRIM FRONT OF WALL
	CUT ALL (4.76 AC)	4.76 AC	 SPRAY OR TRIM AROUND FENCE
	CUT BY OTHERS		
	60 FT FINAL CUT *	0.00 AC	 SPRAY OR TRIM AROUND GUARDRAIL
	ROCK AREA		 BOTTOM OR BLUFF
	PRAIRIE REHAB	5.28 AC	

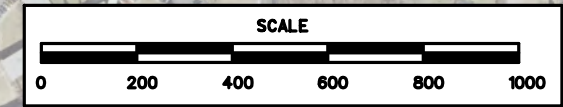
















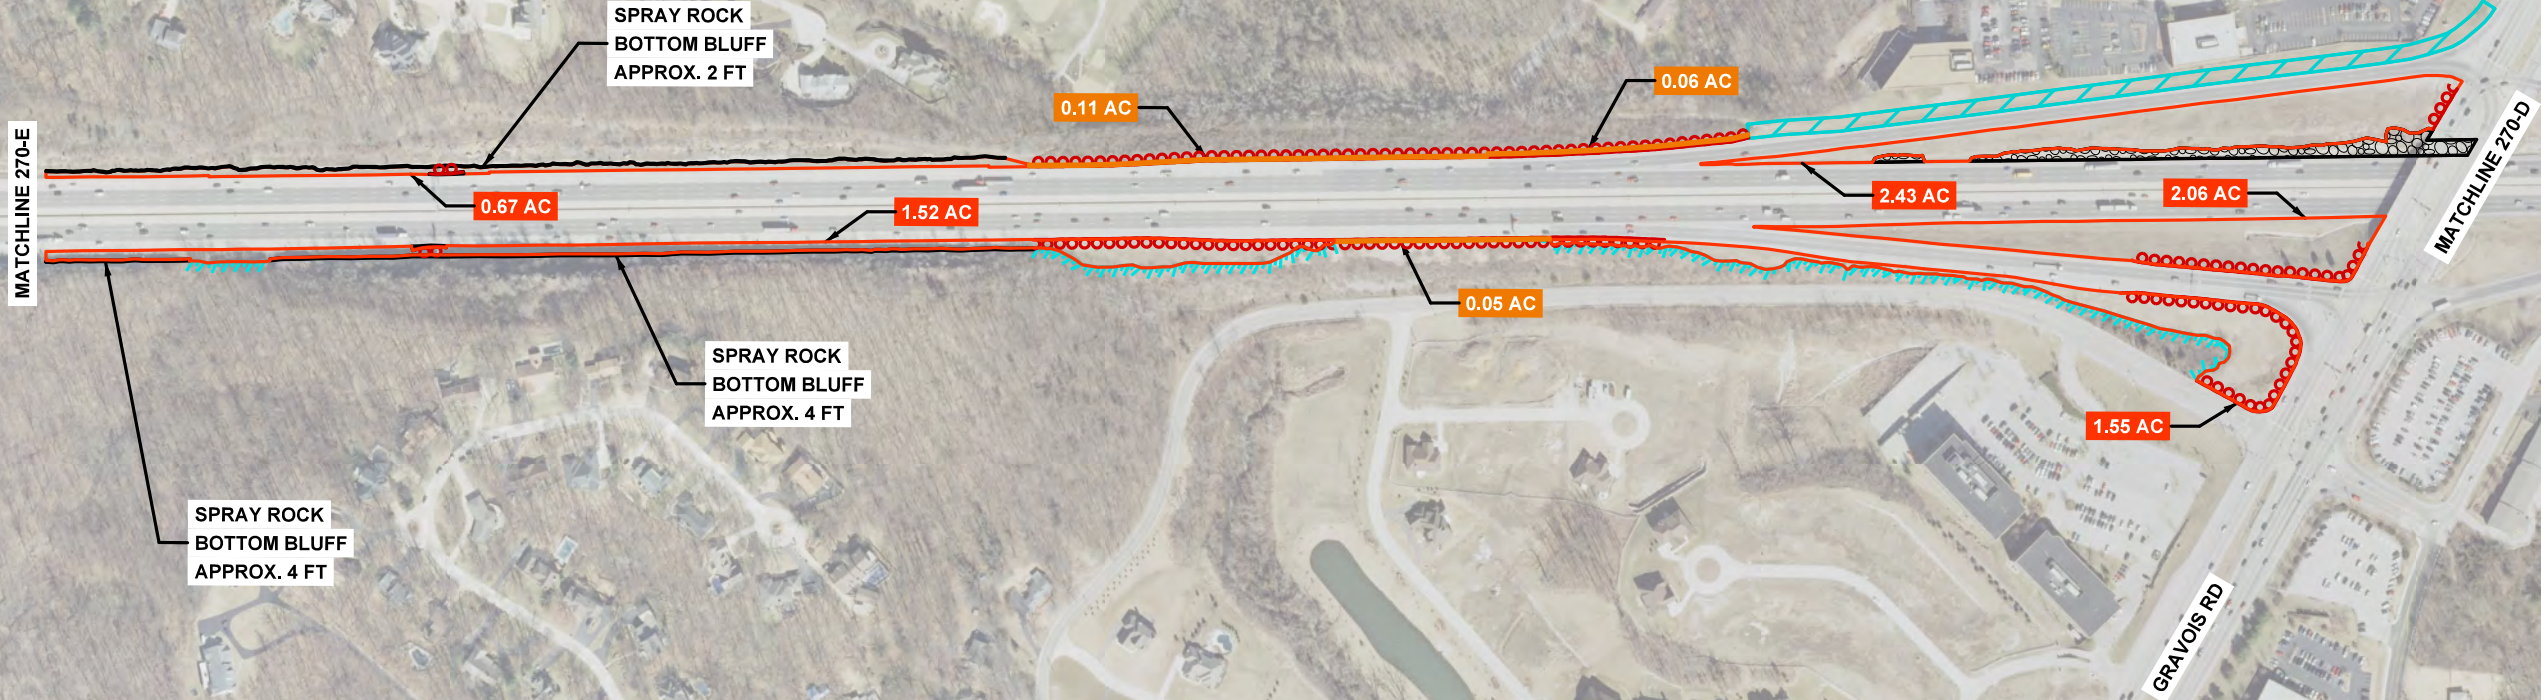
NOTE:
20 FT. RADIUS TYPICAL AT MOW ANGLES OR AS NOTED.
* 60 FT FINAL CUT INCLUDES 30 FT CUT AREA
AREAS IN PARENTHESES () ARE FINAL MOW AREAS
OVERLAPPING SPRAY AREAS PAID FOR ONCE
SPRAY 2 FT AROUND GUARDRAIL AND FENCE

SYMBOLS:	
	APPROXIMATE RIGHT OF WAY LINE
	BRUSH/TREE LINE
	PAVEMENT WIDENING
	SOUND WALL
	RETAINING WALL

ROADSIDE PLAN
ROUTE I-270
SHEET 4 OF 17


















LEGEND			
SYMBOL		TOTAL	SYMBOL
	5 FT CUT	0.22 AC	 AREA TO BOTTOM BLUFF
	10 FT CUT	0.15 AC	
	15 FT CUT	0.00 AC	 AREA TO WALL OR FENCE
	30 FT CUT (0.00 AC)	0.00 AC	 SPRAY OR TRIM FRONT OF WALL
	CUT ALL (8.23 AC)	8.23 AC	 SPRAY OR TRIM AROUND FENCE
	CUT BY OTHERS		
	60 FT FINAL CUT *	0.00 AC	 SPRAY OR TRIM AROUND GUARDRAIL
	ROCK AREA		 BOTTOM OR BLUFF
	PRAIRIE REHAB	0.00 AC	




NOTE:
20 FT. RADIUS TYPICAL AT MOW ANGLES OR AS NOTED.
* 60 FT FINAL CUT INCLUDES 30 FT CUT AREA
AREAS IN PARENTHESES () ARE FINAL MOW AREAS
OVERLAPPING SPRAY AREAS PAID FOR ONCE
SPRAY 2 FT AROUND GUARDRAIL AND FENCE

SYMBOLS:
 APPROXIMATE RIGHT OF WAY LINE
 BRUSH/TREE LINE
 PAVEMENT WIDENING
 SOUND WALL
 RETAINING WALL

ROADSIDE PLAN
ROUTE I-270
SHEET 5 OF 17

LEGEND			
SYMBOL		TOTAL	SYMBOL
	5 FT CUT	0.32 AC	 AREA TO BOTTOM BLUFF
	10 FT CUT	0.08 AC	
	15 FT CUT	0.00 AC	 AREA TO WALL OR FENCE
	30 FT CUT (0.00 AC)	0.00 AC	 SPRAY OR TRIM FRONT OF WALL
	CUT ALL (4.23 AC)	4.23 AC	 SPRAY OR TRIM AROUND FENCE
	CUT BY OTHERS		
	60 FT FINAL CUT *	0.00 AC	 SPRAY OR TRIM AROUND GUARDRAIL
	ROCK AREA		 BOTTOM OR BLUFF
	PRAIRIE REHAB	0.00 AC	

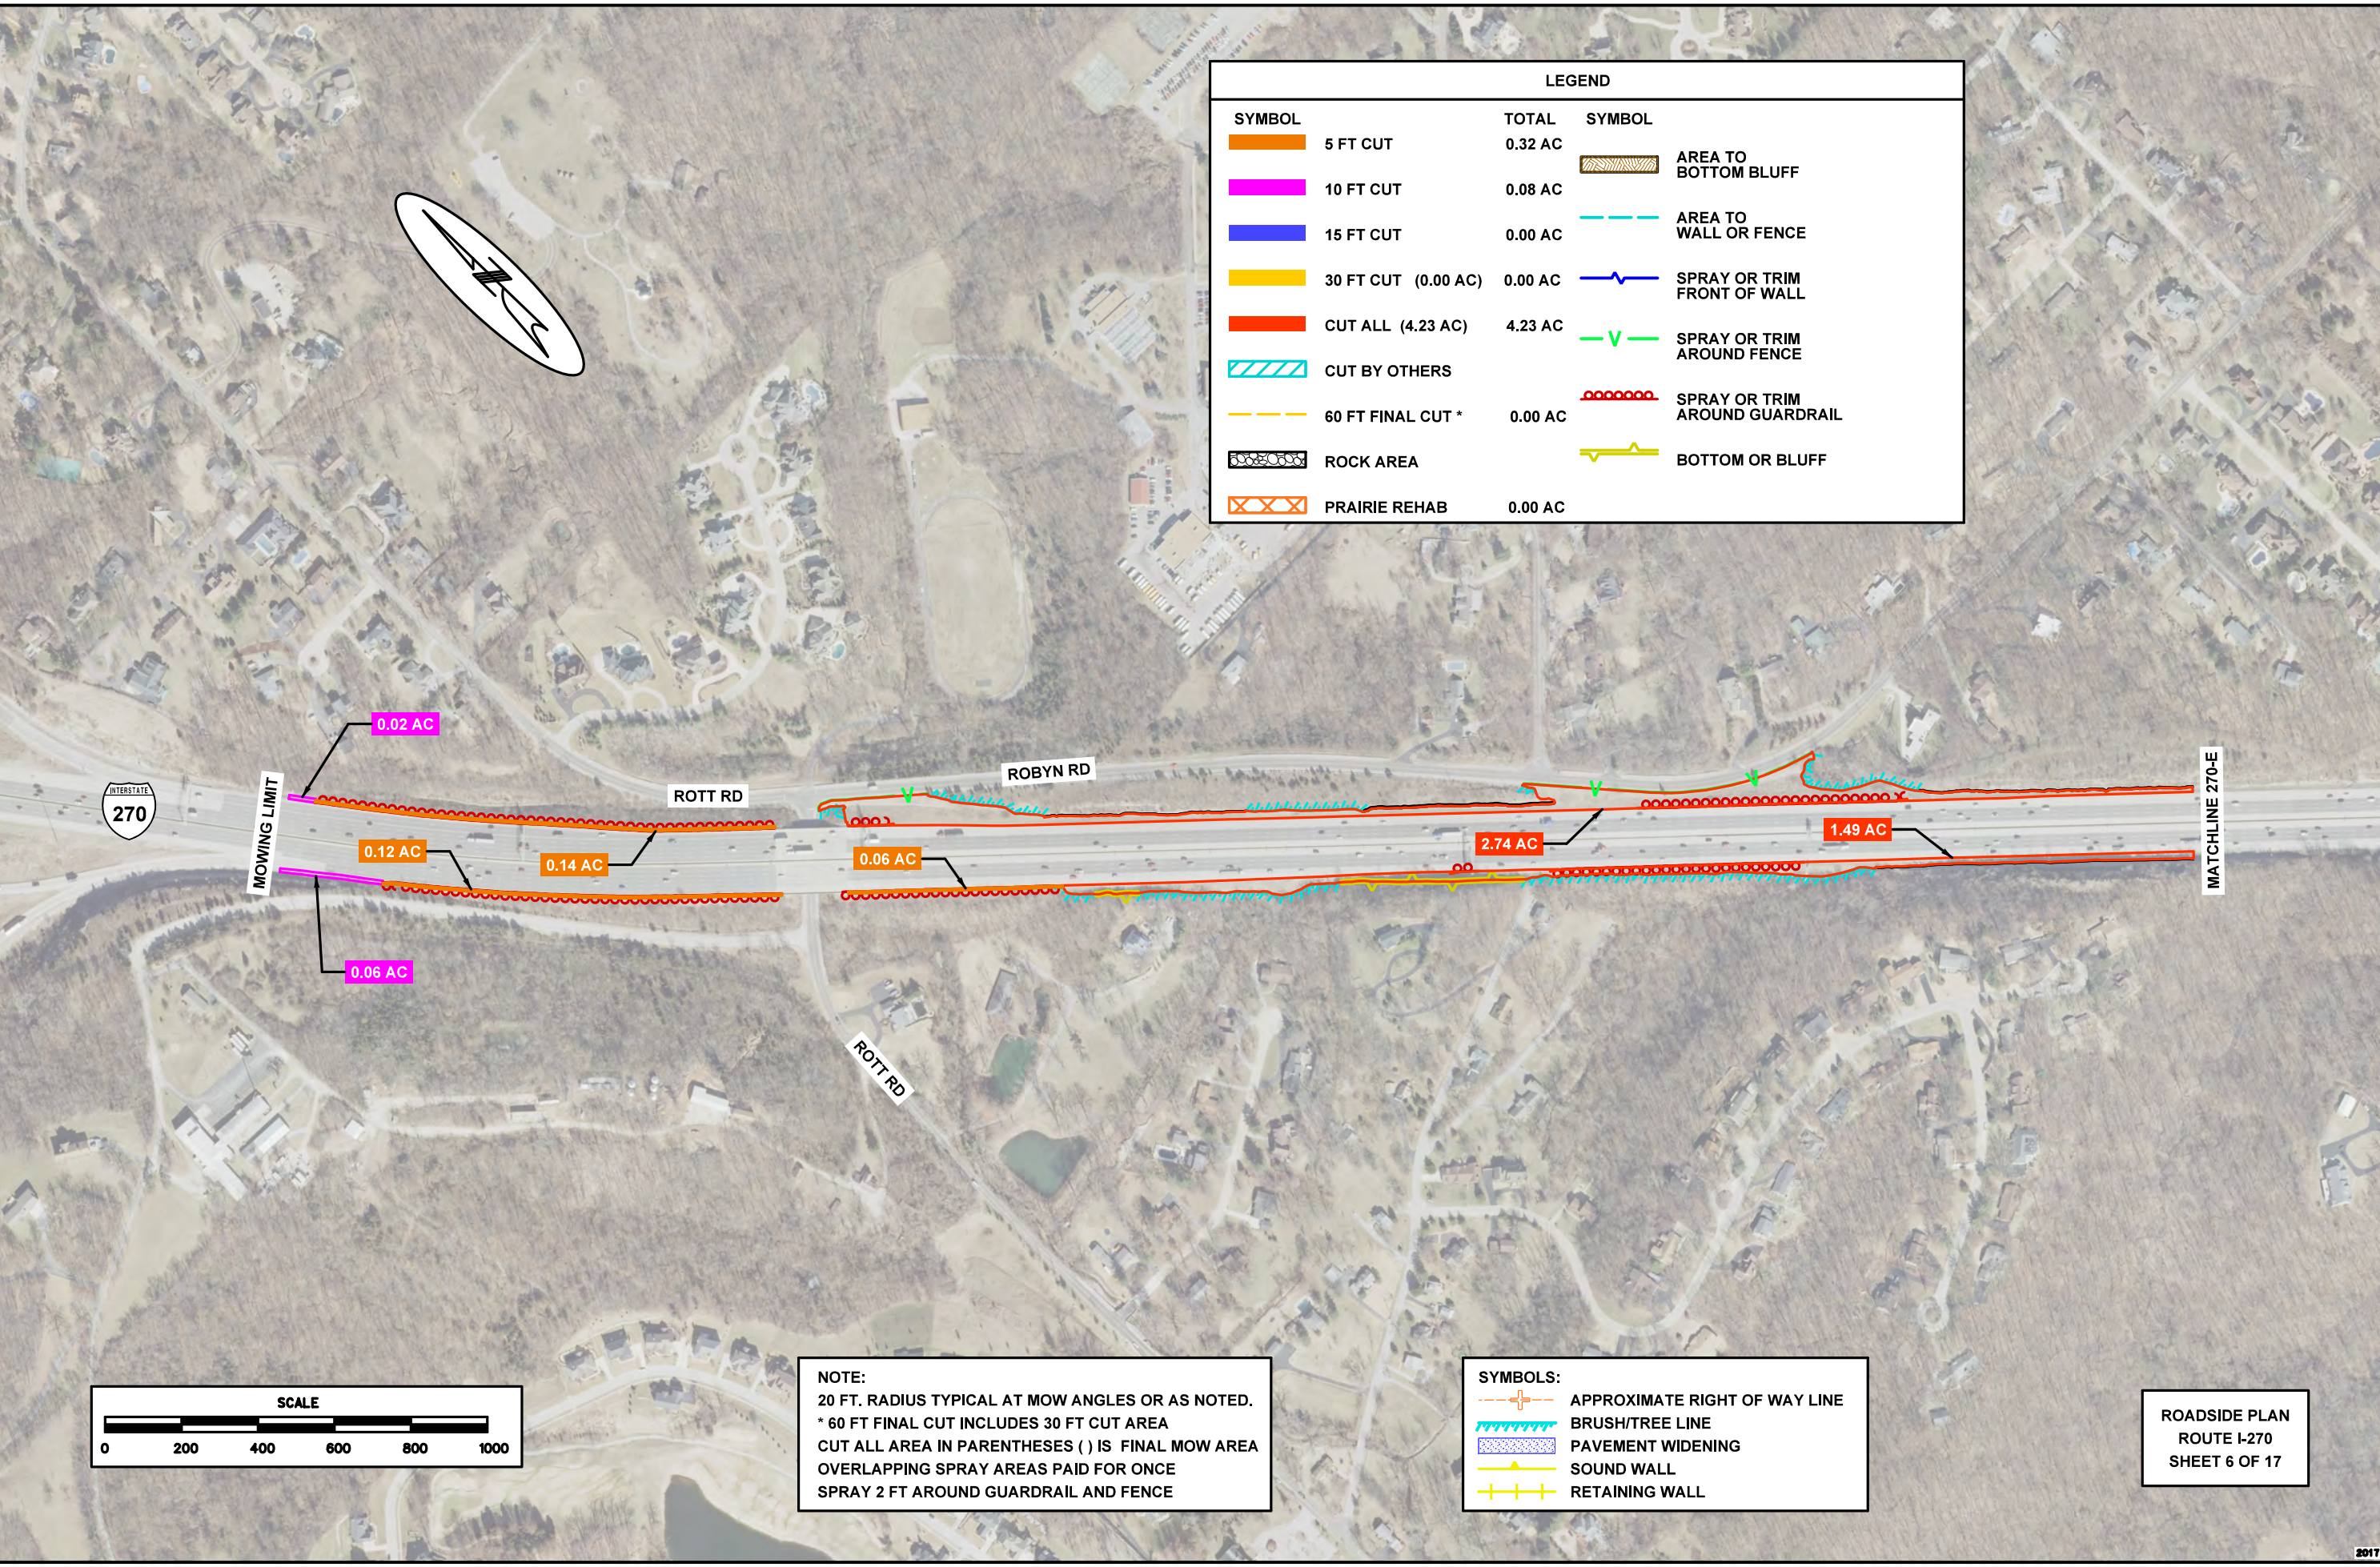

INTERSTATE
270


MOWING LIMIT

ROTT RD

ROBYN RD

ROTT RD


MATCHLINE 270-E

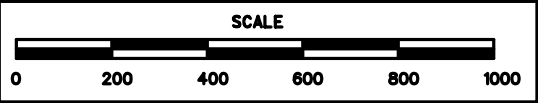







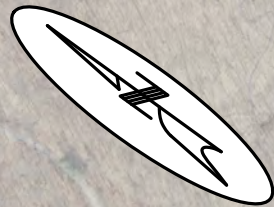








NOTE:
20 FT. RADIUS TYPICAL AT MOW ANGLES OR AS NOTED.
* 60 FT FINAL CUT INCLUDES 30 FT CUT AREA
CUT ALL AREA IN PARENTHESES () IS FINAL MOW AREA
OVERLAPPING SPRAY AREAS PAID FOR ONCE
SPRAY 2 FT AROUND GUARDRAIL AND FENCE

SYMBOLS:	
	APPROXIMATE RIGHT OF WAY LINE
	BRUSH/TREE LINE
	PAVEMENT WIDENING
	SOUND WALL
	RETAINING WALL

ROADSIDE PLAN
ROUTE I-270
SHEET 6 OF 17



POWDER VALLEY
NATURE CENTER

LEGEND			
SYMBOL		TOTAL	SYMBOL
	5 FT CUT	0.12 AC	 AREA TO BOTTOM BLUFF
	10 FT CUT	0.15 AC	
	15 FT CUT	0.00 AC	 AREA TO WALL OR FENCE
	30 FT CUT (0.21 AC)	0.21 AC	 SPRAY OR TRIM FRONT OF WALL
	CUT ALL (1.97 AC)	1.97 AC	 SPRAY OR TRIM AROUND FENCE
	CUT BY OTHERS		
	60 FT FINAL CUT *	0.00 AC	 SPRAY OR TRIM AROUND GUARDRAIL
	ROCK AREA		 BOTTOM OR BLUFF
	PRAIRIE REHAB	0.00 AC	

INTERSTATE
270

MATCHLINE 270-F

CRAIGWOLD DR


MOWING LIMIT

MOWING LIMIT

STONEWOOD DR

EMMENEGGER
NATURE PARK

INTERSTATE
44

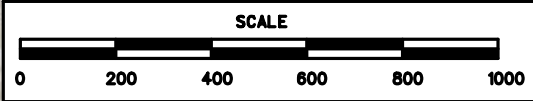
















NOTE:
20 FT. RADIUS TYPICAL AT MOW ANGLES OR AS NOTED.
* 60 FT FINAL CUT INCLUDES 30 FT CUT AREA
AREAS IN PARENTHESES () ARE FINAL MOW AREAS
OVERLAPPING SPRAY AREAS PAID FOR ONCE
SPRAY 2 FT AROUND GUARDRAIL AND FENCE

SYMBOLS:	
	APPROXIMATE RIGHT OF WAY LINE
	BRUSH/TREE LINE
	PAVEMENT WIDENING
	SOUND WALL
	RETAINING WALL

ROADSIDE PLAN
ROUTE I-270
SHEET 7 OF 17



LEGEND			
SYMBOL		TOTAL	SYMBOL
	5 FT CUT	0.02 AC	 AREA TO BOTTOM BLUFF
	10 FT CUT	0.06 AC	
	15 FT CUT	0.14 AC	 AREA TO WALL OR FENCE
	30 FT CUT (0.22 AC)	0.22 AC	 SPRAY OR TRIM FRONT OF WALL
	CUT ALL (4.44 AC)	4.44 AC	 SPRAY OR TRIM AROUND FENCE
	CUT BY OTHERS		
	60 FT FINAL CUT *	0.00 AC	 SPRAY OR TRIM AROUND GUARDRAIL
	ROCK AREA		 BOTTOM OR BLUFF
	PRAIRIE REHAB	0.00 AC	

INTERSTATE
270

MATCHLINE 270-G


BIG BEND RD

MARSHALL RD

MATCHLINE 270-F

TRAFFIC BARRIER


TRAFFIC BARRIER

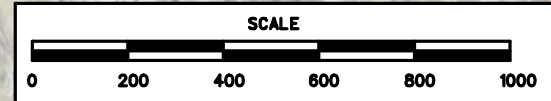

NOTE:
20 FT. RADIUS TYPICAL AT MOW ANGLES OR AS NOTED.
* 60 FT FINAL CUT INCLUDES 30 FT CUT AREA
AREAS IN PARENTHESES () ARE FINAL MOW AREAS
OVERLAPPING SPRAY AREAS PAID FOR ONCE
SPRAY 2 FT AROUND GUARDRAIL AND FENCE

SYMBOLS:	
	APPROXIMATE RIGHT OF WAY LINE
	BRUSH/TREE LINE
	PAVEMENT WIDENING
	SOUND WALL
	RETAINING WALL

ROADSIDE PLAN
ROUTE I-270
SHEET 8 OF 17

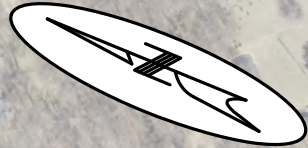

N BALLAS RD

INTERSTATE
270

MATCHLINE 270-H

DOUGHERTY
FERRY RD

SPRAY 10 FT WIDTH

CONCRETE
TRAFFIC
BARRIER

CONCRETE
TRAFFIC
BARRIER

MATCHLINE 270-G

0.84 AC

1.19 AC

0.31 AC

0.15 AC

0.90 AC

0.69 AC

0.08 AC

0.28 AC

0.33 AC

0.54 AC


0.30 AC

0.33 AC

0.21 AC

0.06 AC

SCALE

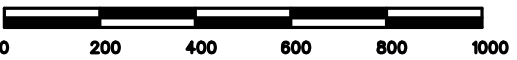

NOTE:
20 FT. RADIUS TYPICAL AT MOW ANGLES OR AS NOTED.
* 60 FT FINAL CUT INCLUDES 30 FT CUT AREA
AREAS IN PARENTHESES () ARE FINAL MOW AREAS
OVERLAPPING SPRAY AREAS PAID FOR ONCE
SPRAY 2 FT AROUND GUARDRAIL AND FENCE

SYMBOLS:
---+--- APPROXIMATE RIGHT OF WAY LINE
--- BRUSH/TREE LINE
--- PAVEMENT WIDENING
--- SOUND WALL
--- RETAINING WALL

LEGEND

SYMBOL		TOTAL	SYMBOL	
	5 FT CUT	0.23 AC		AREA TO BOTTOM BLUFF
	10 FT CUT	0.00 AC		AREA TO WALL OR FENCE
	15 FT CUT	0.00 AC		SPRAY OR TRIM FRONT OF WALL
	30 FT CUT (0.28 AC)	0.28 AC		SPRAY OR TRIM AROUND FENCE
	CUT ALL (5.70 AC)	5.70 AC		SPRAY OR TRIM AROUND GUARDRAIL
	CUT BY OTHERS			BOTTOM OR BLUFF
	60 FT FINAL CUT *	0.00 AC		
	ROCK AREA			
	PRAIRIE REHAB	0.00 AC		

ROADSIDE PLAN
ROUTE I-270
SHEET 9 OF 17


















N BALLAS RD

DOUGHERTY FERRY RD

INTERSTATE
270

MATCHLINE 270-I

MATCHLINE 270-H

LEGEND			
SYMBOL		TOTAL	SYMBOL
	5 FT CUT	0.37 AC	 AREA TO BOTTOM BLUFF
	10 FT CUT	0.00 AC	
	15 FT CUT	0.00 AC	 AREA TO WALL OR FENCE
	30 FT CUT (0.91 AC)	0.91 AC	 SPRAY OR TRIM FRONT OF WALL
	CUT ALL (1.65 AC)	1.65 AC	 SPRAY OR TRIM AROUND FENCE
	CUT BY OTHERS		
	60 FT FINAL CUT *	0.00 AC	 SPRAY OR TRIM AROUND GUARDRAIL
	ROCK AREA		 BOTTOM OR BLUFF
	PRAIRIE REHAB	0.00 AC	

0.48 AC

0.22 AC

0.15 AC

0.23 AC

0.60 AC

0.38 AC

0.19 AC

0.25 AC


CUT 10' BEHIND WALL
SPRAY OR TRIM BOTH SIDES
0.65 AC









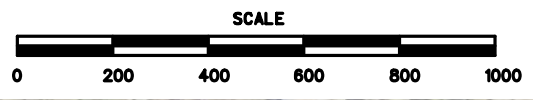






0.43 AC


NOTE:
20 FT. RADIUS TYPICAL AT MOW ANGLES OR AS NOTED.
* 60 FT FINAL CUT INCLUDES 30 FT CUT AREA
AREAS IN PARENTHESES () ARE FINAL MOW AREAS
OVERLAPPING SPRAY AREAS PAID FOR ONCE
SPRAY 2 FT AROUND GUARDRAIL AND FENCE

SYMBOLS:
 APPROXIMATE RIGHT OF WAY LINE
 BRUSH/TREE LINE
 PAVEMENT WIDENING
 SOUND WALL
 RETAINING WALL

ROADSIDE PLAN
ROUTE I-270
SHEET 10 OF 17



LEGEND			
SYMBOL		TOTAL	SYMBOL
	5 FT CUT	0.00 AC	 AREA TO BOTTOM BLUFF
	10 FT CUT	0.00 AC	
	15 FT CUT	0.00 AC	 AREA TO WALL OR FENCE
	30 FT CUT (1.52 AC)	6.07 AC	 SPRAY OR TRIM FRONT OF WALL
	CUT ALL (10.26 AC)	6.32 AC	 SPRAY OR TRIM AROUND FENCE
	CUT BY OTHERS		
	60 FT FINAL CUT *	0.00 AC	 SPRAY OR TRIM AROUND GUARDRAIL
	ROCK AREA		 BOTTOM OR BLUFF
	PRAIRIE REHAB	0.00 AC	

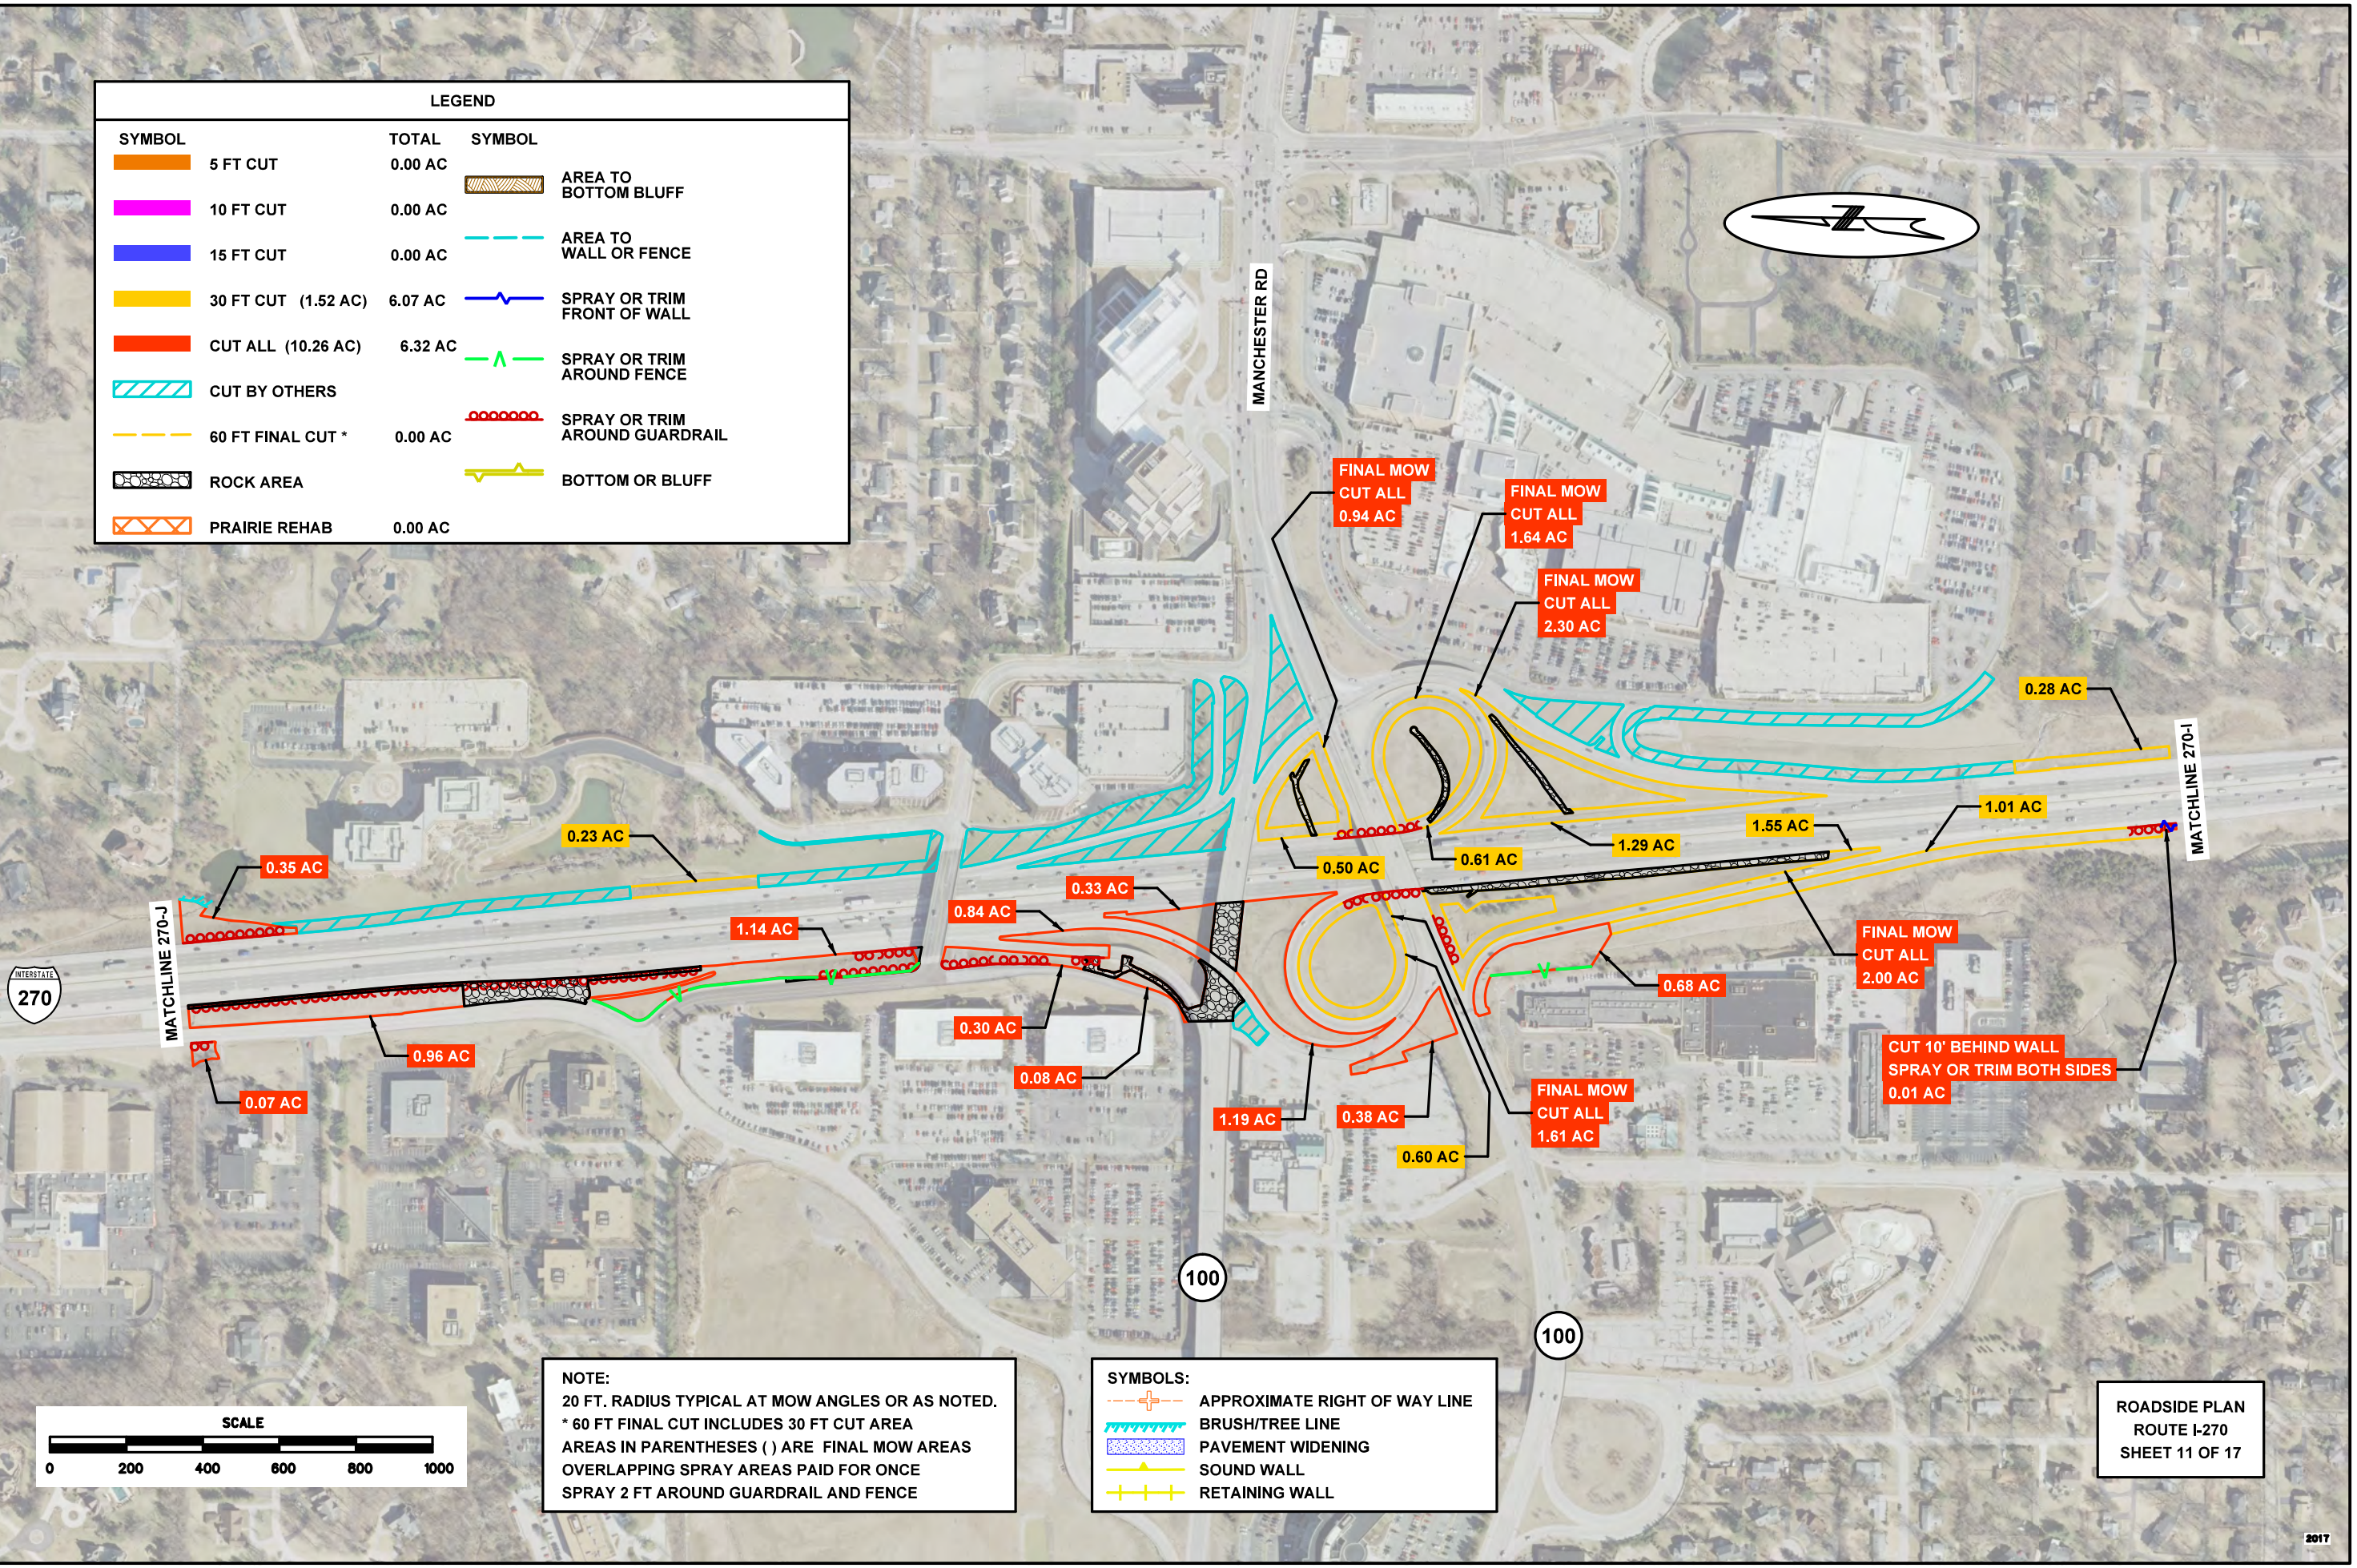
















NOTE:
 20 FT. RADIUS TYPICAL AT MOW ANGLES OR AS NOTED.
 * 60 FT FINAL CUT INCLUDES 30 FT CUT AREA
 AREAS IN PARENTHESES () ARE FINAL MOW AREAS
 OVERLAPPING SPRAY AREAS PAID FOR ONCE
 SPRAY 2 FT AROUND GUARDRAIL AND FENCE

- SYMBOLS:
- APPROXIMATE RIGHT OF WAY LINE
 - BRUSH/TREE LINE
 - PAVEMENT WIDENING
 - SOUND WALL
 - RETAINING WALL

ROADSIDE PLAN
 ROUTE I-270
 SHEET 11 OF 17



LEGEND			
SYMBOL		TOTAL	SYMBOL
	5 FT CUT	0.00 AC	 AREA TO BOTTOM BLUFF
	10 FT CUT	0.00 AC	
	15 FT CUT	0.22 AC	 AREA TO WALL OR FENCE
	30 FT CUT (0.00 AC)	0.00 AC	 SPRAY OR TRIM FRONT OF WALL
	CUT ALL (15.35 AC)	15.35 AC	 SPRAY OR TRIM AROUND FENCE
	CUT BY OTHERS		
	60 FT FINAL CUT *	0.00 AC	 SPRAY OR TRIM AROUND GUARDRAIL
	ROCK AREA		 BOTTOM OR BLUFF
	PRAIRIE REHAB	0.00 AC	



DES PERES RD

MATCHLINE 270-K

MATCHLINE 270-J

0.01 AC
0.01 AC
KROPP LN

0.02 AC
0.05 AC

0.16 AC
0.06 AC

0.06 AC


8.95 AC

4.83 AC

0.85 AC

0.53 AC

0.10 AC

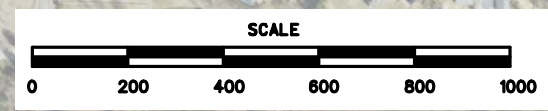


NOTE:
20 FT. RADIUS TYPICAL AT MOW ANGLES OR AS NOTED.
* 60 FT FINAL CUT INCLUDES 30 FT CUT AREA
AREAS IN PARENTHESES () ARE FINAL MOW AREAS
OVERLAPPING SPRAY AREAS PAID FOR ONCE
SPRAY 2 FT AROUND GUARDRAIL









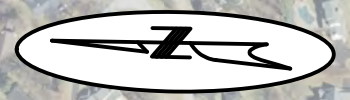






SYMBOLS:	
	APPROXIMATE RIGHT OF WAY LINE
	BRUSH/TREE LINE
	PAVEMENT WIDENING
	SOUND WALL
	RETAINING WALL



ROADSIDE PLAN
ROUTE I-270
SHEET 12 OF 17

INTERSTATE
40

INTERSTATE
270





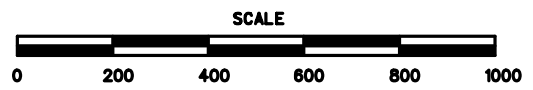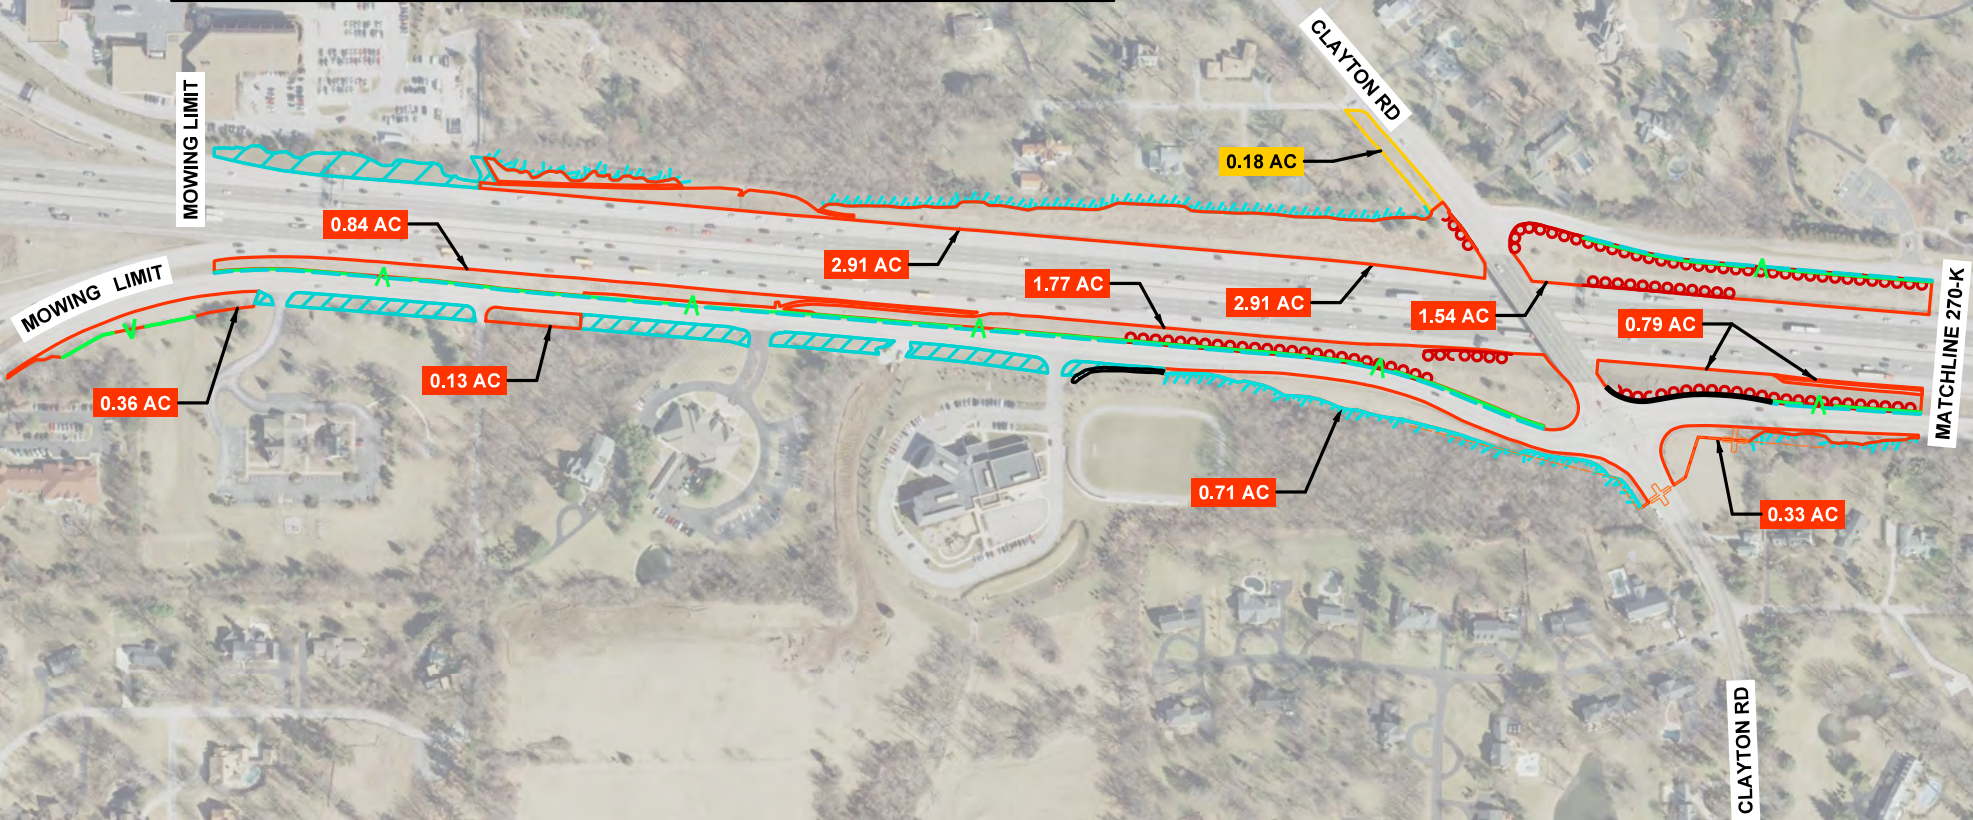












LEGEND			
SYMBOL		TOTAL	SYMBOL
	5 FT CUT	0.00 AC	 AREA TO BOTTOM BLUFF
	10 FT CUT	0.00 AC	
	15 FT CUT	0.00 AC	 AREA TO WALL OR FENCE
	30 FT CUT (0.18 AC)	0.18 AC	 SPRAY OR TRIM FRONT OF WALL
	CUT ALL (12.29 AC)	12.29 AC	 SPRAY OR TRIM AROUND FENCE
	CUT BY OTHERS		
	60 FT FINAL CUT *	0.00 AC	 SPRAY OR TRIM AROUND GUARDRAIL
	ROCK AREA		 BOTTOM OR BLUFF
	PRAIRIE REHAB	0.00 AC	



NOTE:
20 FT. RADIUS TYPICAL AT MOW ANGLES OR AS NOTED.
* 60 FT FINAL CUT INCLUDES 30 FT CUT AREA
AREAS IN PARENTHESES () ARE FINAL MOW AREAS
OVERLAPPING SPRAY AREAS PAID FOR ONCE
SPRAY 2 FT AROUND GUARDRAIL AND FENCE


SYMBOLS:
 APPROXIMATE RIGHT OF WAY LINE
 BRUSH/TREE LINE
 PAVEMENT WIDENING
 SOUND WALL
 RETAINING WALL

ROADSIDE PLAN
ROUTE I-270
SHEET 13 OF 17


LEGEND			
SYMBOL		TOTAL	SYMBOL
	5 FT CUT	0.00 AC	 AREA TO BOTTOM BLUFF
	10 FT CUT	0.00 AC	
	15 FT CUT	0.00 AC	 AREA TO WALL OR FENCE
	30 FT CUT (3.24 AC)	4.49 AC	 SPRAY OR TRIM FRONT OF WALL
	CUT ALL (8.63 AC)	8.63 AC	 SPRAY OR TRIM AROUND FENCE
	CUT BY OTHERS		
	60 FT FINAL CUT *	2.41 AC	 SPRAY OR TRIM AROUND GUARDRAIL
	ROCK AREA		 BOTTOM OR BLUFF
	PRAIRIE REHAB	0.00 AC	





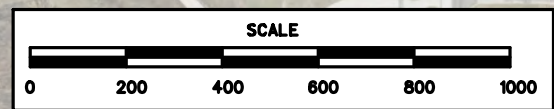



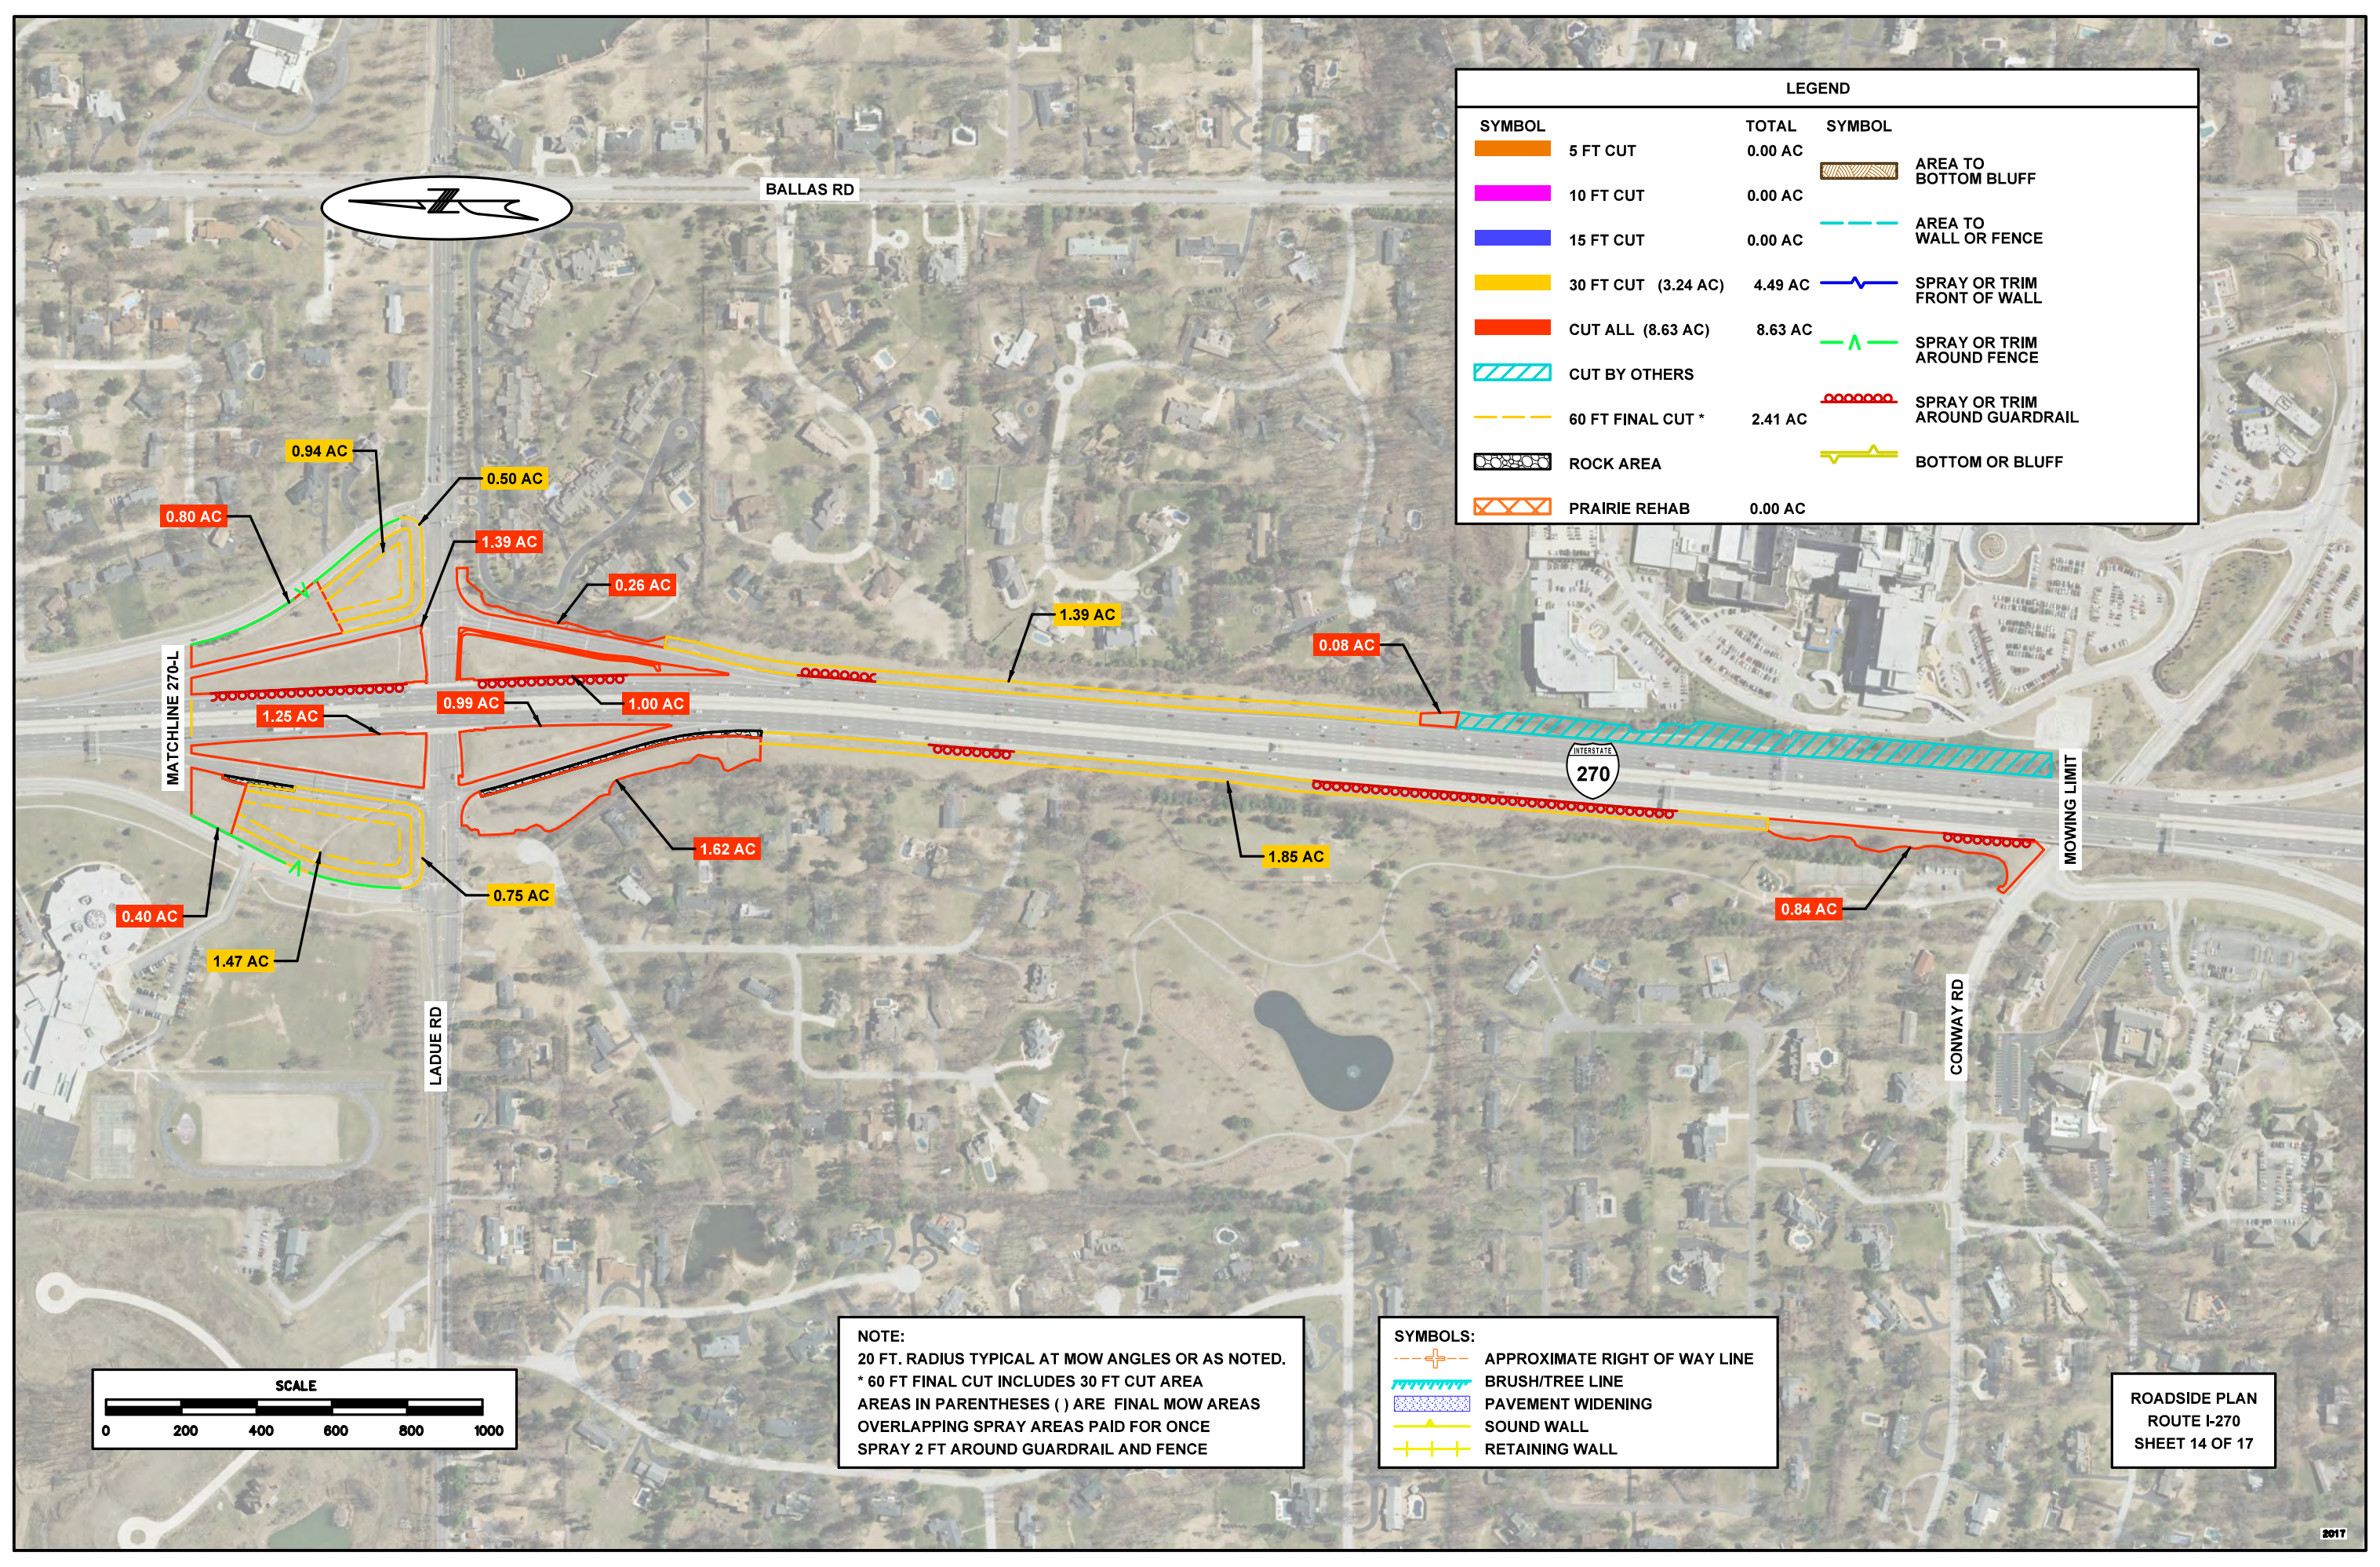






SYMBOLS:	
	APPROXIMATE RIGHT OF WAY LINE
	BRUSH/TREE LINE
	PAVEMENT WIDENING
	SOUND WALL
	RETAINING WALL


NOTE:
 20 FT. RADIUS TYPICAL AT MOW ANGLES OR AS NOTED.
 * 60 FT FINAL CUT INCLUDES 30 FT CUT AREA
 AREAS IN PARENTHESES () ARE FINAL MOW AREAS
 OVERLAPPING SPRAY AREAS PAID FOR ONCE
 SPRAY 2 FT AROUND GUARDRAIL AND FENCE



ROADSIDE PLAN
 ROUTE I-270
 SHEET 14 OF 17




LEGEND			
SYMBOL		TOTAL	SYMBOL
	5 FT CUT	0.00 AC	 AREA TO BOTTOM BLUFF
	10 FT CUT	0.20 AC	 AREA TO WALL OR FENCE
	15 FT CUT	0.00 AC	 SPRAY OR TRIM FRONT OF WALL
	30 FT CUT (2.08 AC)	2.08 AC	 SPRAY OR TRIM AROUND FENCE
	CUT ALL (5.87 AC)	5.87 AC	 SPRAY OR TRIM AROUND GUARDRAIL
	CUT BY OTHERS		 BOTTOM OR BLUFF
	60 FT FINAL CUT *	0.00 AC	
	ROCK AREA		
	PRAIRIE REHAB	0.00 AC	

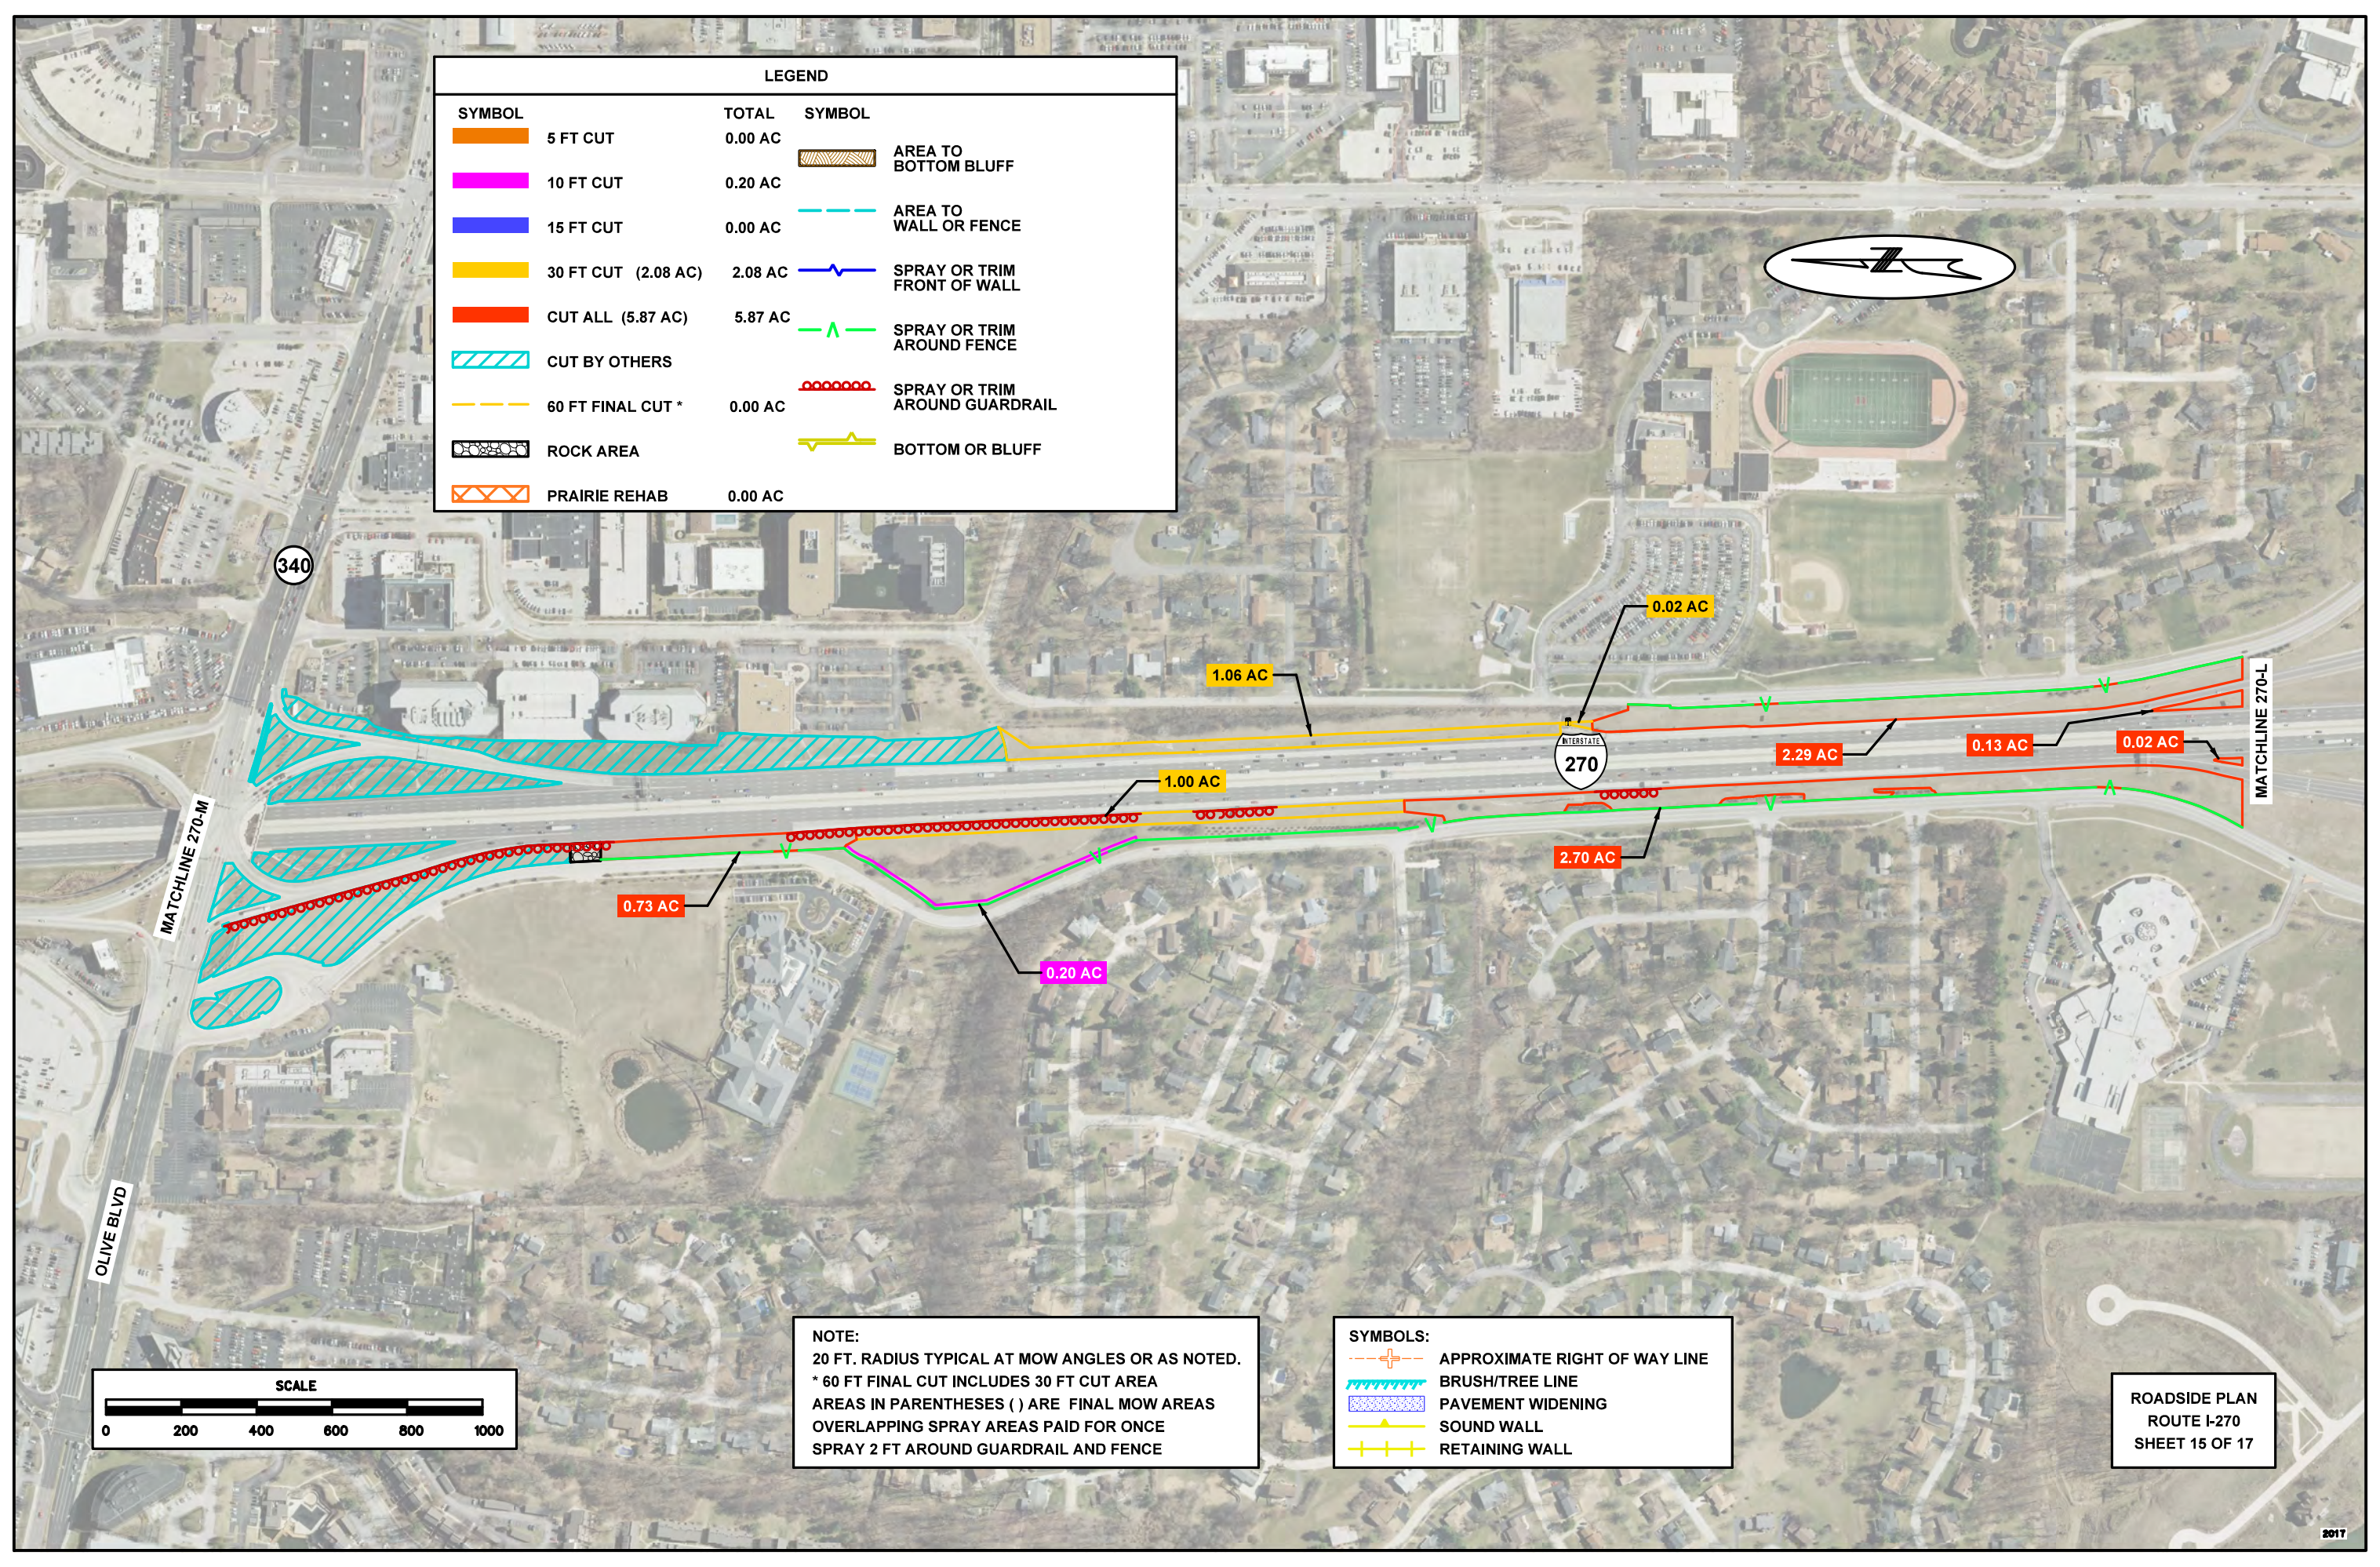

MATCHLINE 270-M

OLIVE BLVD



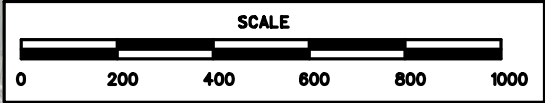












MATCHLINE 270-L




NOTE:
20 FT. RADIUS TYPICAL AT MOW ANGLES OR AS NOTED.
* 60 FT FINAL CUT INCLUDES 30 FT CUT AREA
AREAS IN PARENTHESES () ARE FINAL MOW AREAS
OVERLAPPING SPRAY AREAS PAID FOR ONCE
SPRAY 2 FT AROUND GUARDRAIL AND FENCE

	APPROXIMATE RIGHT OF WAY LINE
	BRUSH/TREE LINE
	PAVEMENT WIDENING
	SOUND WALL
	RETAINING WALL

ROADSIDE PLAN
ROUTE I-270
SHEET 15 OF 17

LEGEND			
SYMBOL		TOTAL	SYMBOL
	5 FT CUT	0.00 AC	 AREA TO BOTTOM BLUFF
	10 FT CUT	0.13 AC	
	15 FT CUT	0.00 AC	 AREA TO WALL OR FENCE
	30 FT CUT (4.87 AC)	4.87 AC	 SPRAY OR TRIM FRONT OF WALL
	CUT ALL (1.17 AC)	1.17 AC	 SPRAY OR TRIM AROUND FENCE
	CUT BY OTHERS		
	60 FT FINAL CUT *	0.00 AC	 SPRAY OR TRIM AROUND GUARDRAIL
	ROCK AREA		 BOTTOM OR BLUFF
	PRAIRIE REHAB	0.00 AC	

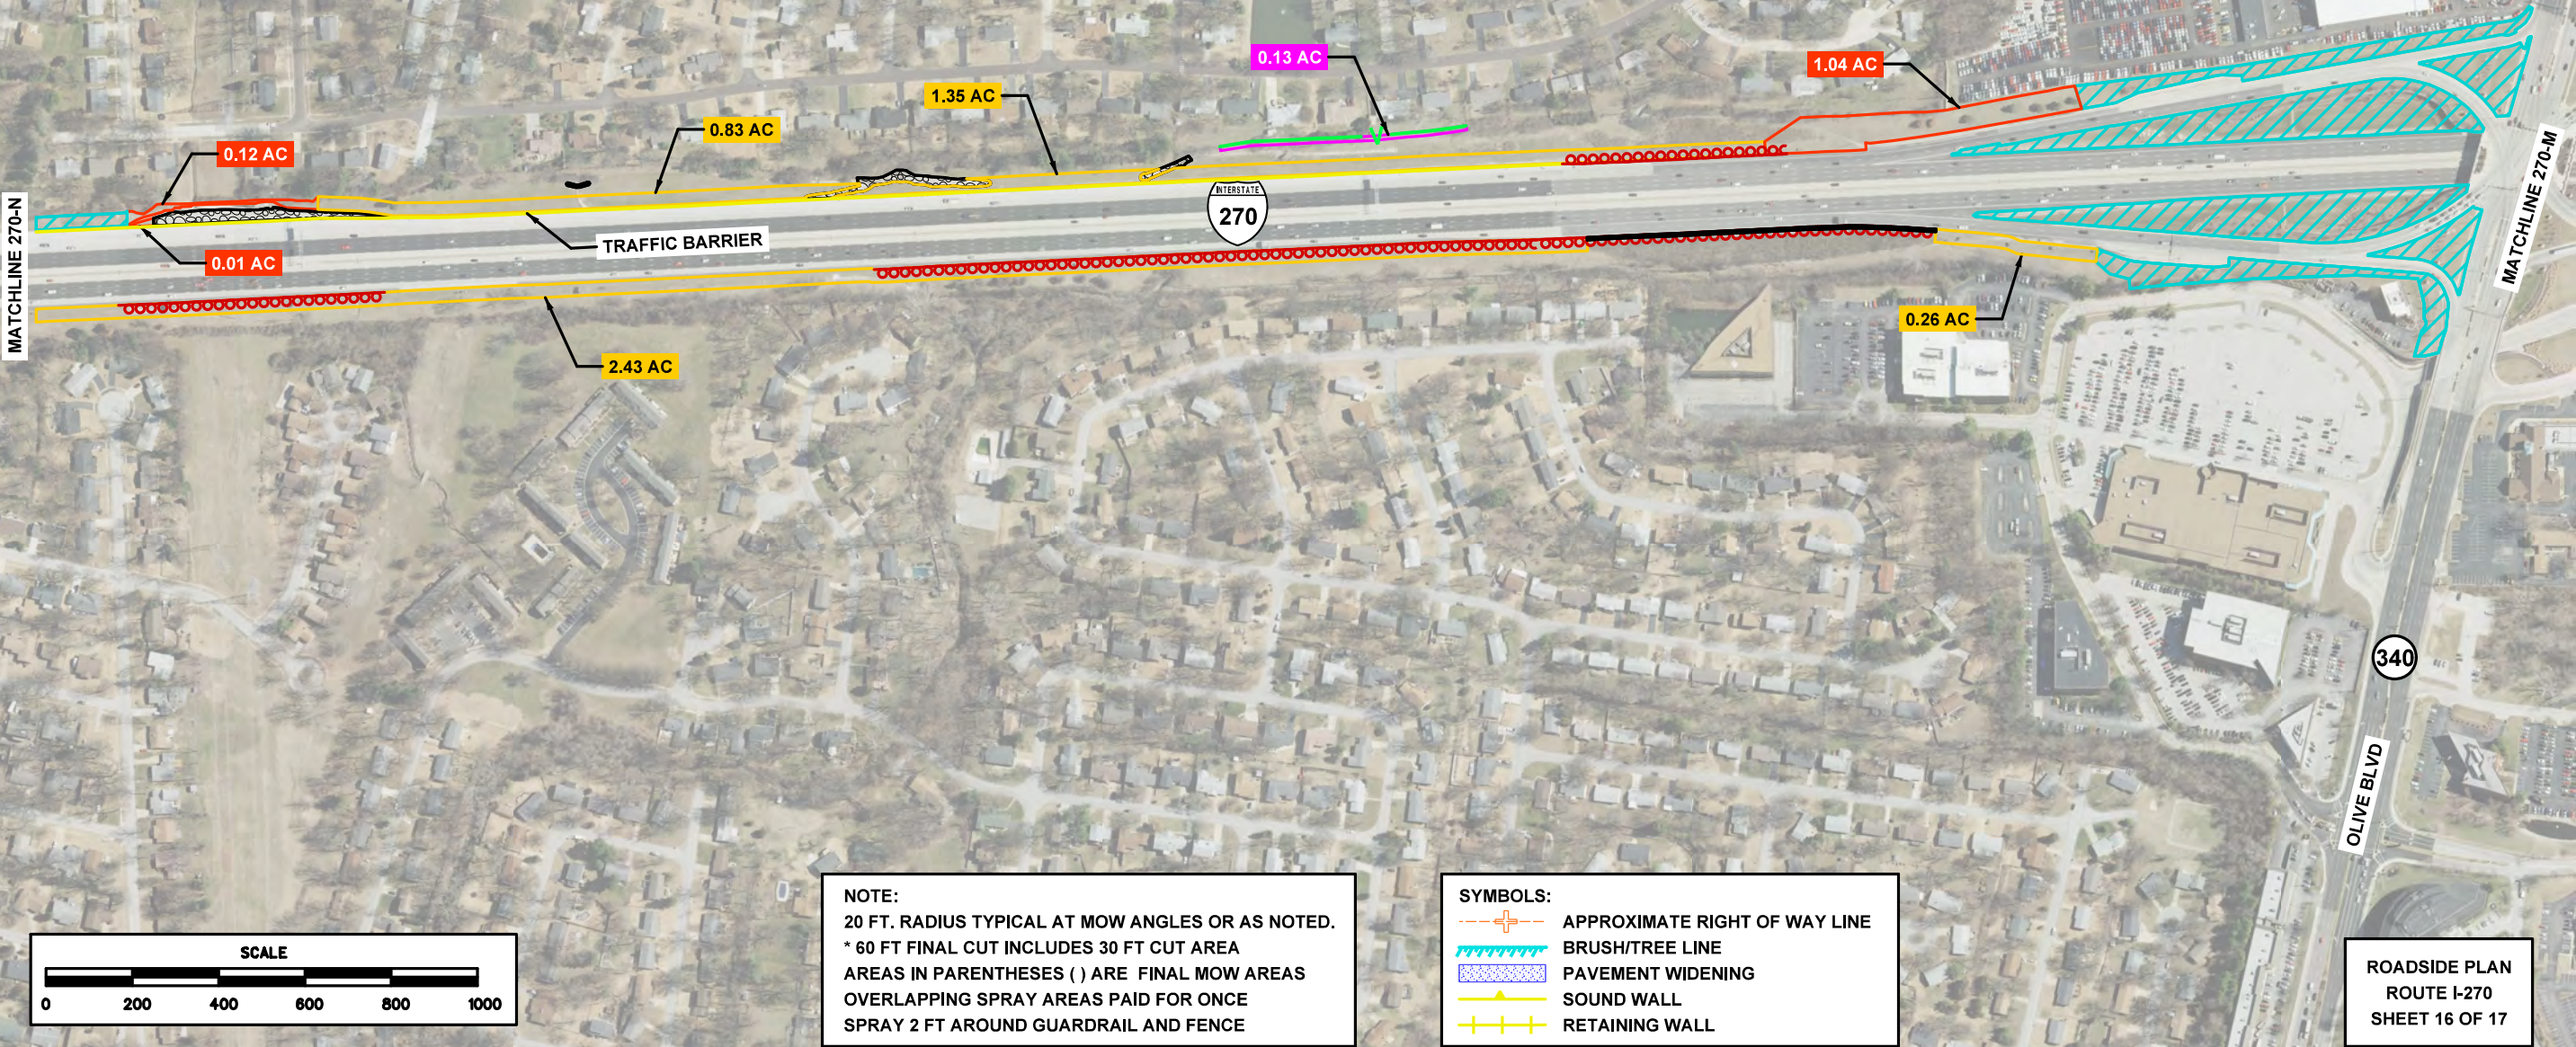



PAGE AVE

D

INTERSTATE
270
















364

MOWING LIMIT

SPRAY
ROCK OUTCROP

TRAFFIC BARRIER

MATCHLINE 270-N

LEGEND			
SYMBOL		TOTAL	SYMBOL
	5 FT CUT	0.00 AC	 AREA TO BOTTOM BLUFF
	10 FT CUT	0.00 AC	
	15 FT CUT	0.00 AC	 AREA TO WALL OR FENCE
	30 FT CUT (0.56 AC)	0.56 AC	 SPRAY OR TRIM FRONT OF WALL
	CUT ALL (2.79 AC)	2.79 AC	 SPRAY OR TRIM AROUND FENCE
	CUT BY OTHERS		
	60 FT FINAL CUT *	0.00 AC	 SPRAY OR TRIM AROUND GUARDRAIL
	ROCK AREA		 BOTTOM OR BLUFF
	PRAIRIE REHAB	0.00 AC	


0.73 AC

0.13 AC

0.44 AC

0.43 AC

1.62 AC

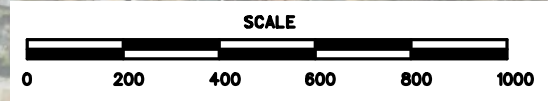

NOTE:
20 FT. RADIUS TYPICAL AT MOW ANGLES OR AS NOTED.
* 60 FT FINAL CUT INCLUDES 30 FT CUT AREA
AREAS IN PARENTHESES () ARE FINAL MOW AREAS
OVERLAPPING SPRAY AREAS PAID FOR ONCE
SPRAY 2 FT AROUND GUARDRAIL AND FENCE

SYMBOLS:

	APPROXIMATE RIGHT OF WAY LINE
	BRUSH/TREE LINE
	PAVEMENT WIDENING
	SOUND WALL
	RETAINING WALL

ROADSIDE PLAN
ROUTE I-270
SHEET 17 OF 17