



LEGEND		TOTAL
	3 FT CUT	0.00 AC
	5 FT CUT	0.00 AC
	10 FT CUT	0.00 AC
	15 FT CUT	0.00 AC
	30 FT CUT	0.00 AC
	CUT ALL	4.44 AC
	CUT BY OTHERS	

TOTAL REGULAR MOW = 74.40 AC
TOTAL FULL MOW = 74.40 AC

MOWING LIMIT

1.38 AC

0.08 AC

0.29 AC

0.06 AC

0.17 AC

0.11 AC

0.03 AC

0.19 AC

2.13 AC

MATCHLINE 64-A

BALLAS RD



ROADSIDE PLAN
ROUTE I-64
SHEET 1 OF 8



LEGEND		TOTAL
	3 FT CUT	0.00 AC
	5 FT CUT	0.03 AC
	10 FT CUT	0.00 AC
	15 FT CUT	0.00 AC
	30 FT CUT	0.00 AC
	CUT ALL	5.44 AC
	CUT BY OTHERS	

MATCHLINE 64-A

0.19 AC

1.61 AC

0.21 AC

0.66 AC

0.91 AC

CLAYTON RD

0.03 AC

0.02 AC

0.42 AC


0.24 AC

0.18 AC


1.00 AC

MATCHLINE 64-B

LINDBERGH BLVD

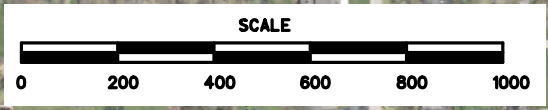

ROADSIDE PLAN
ROUTE I-64
SHEET 2 OF 8

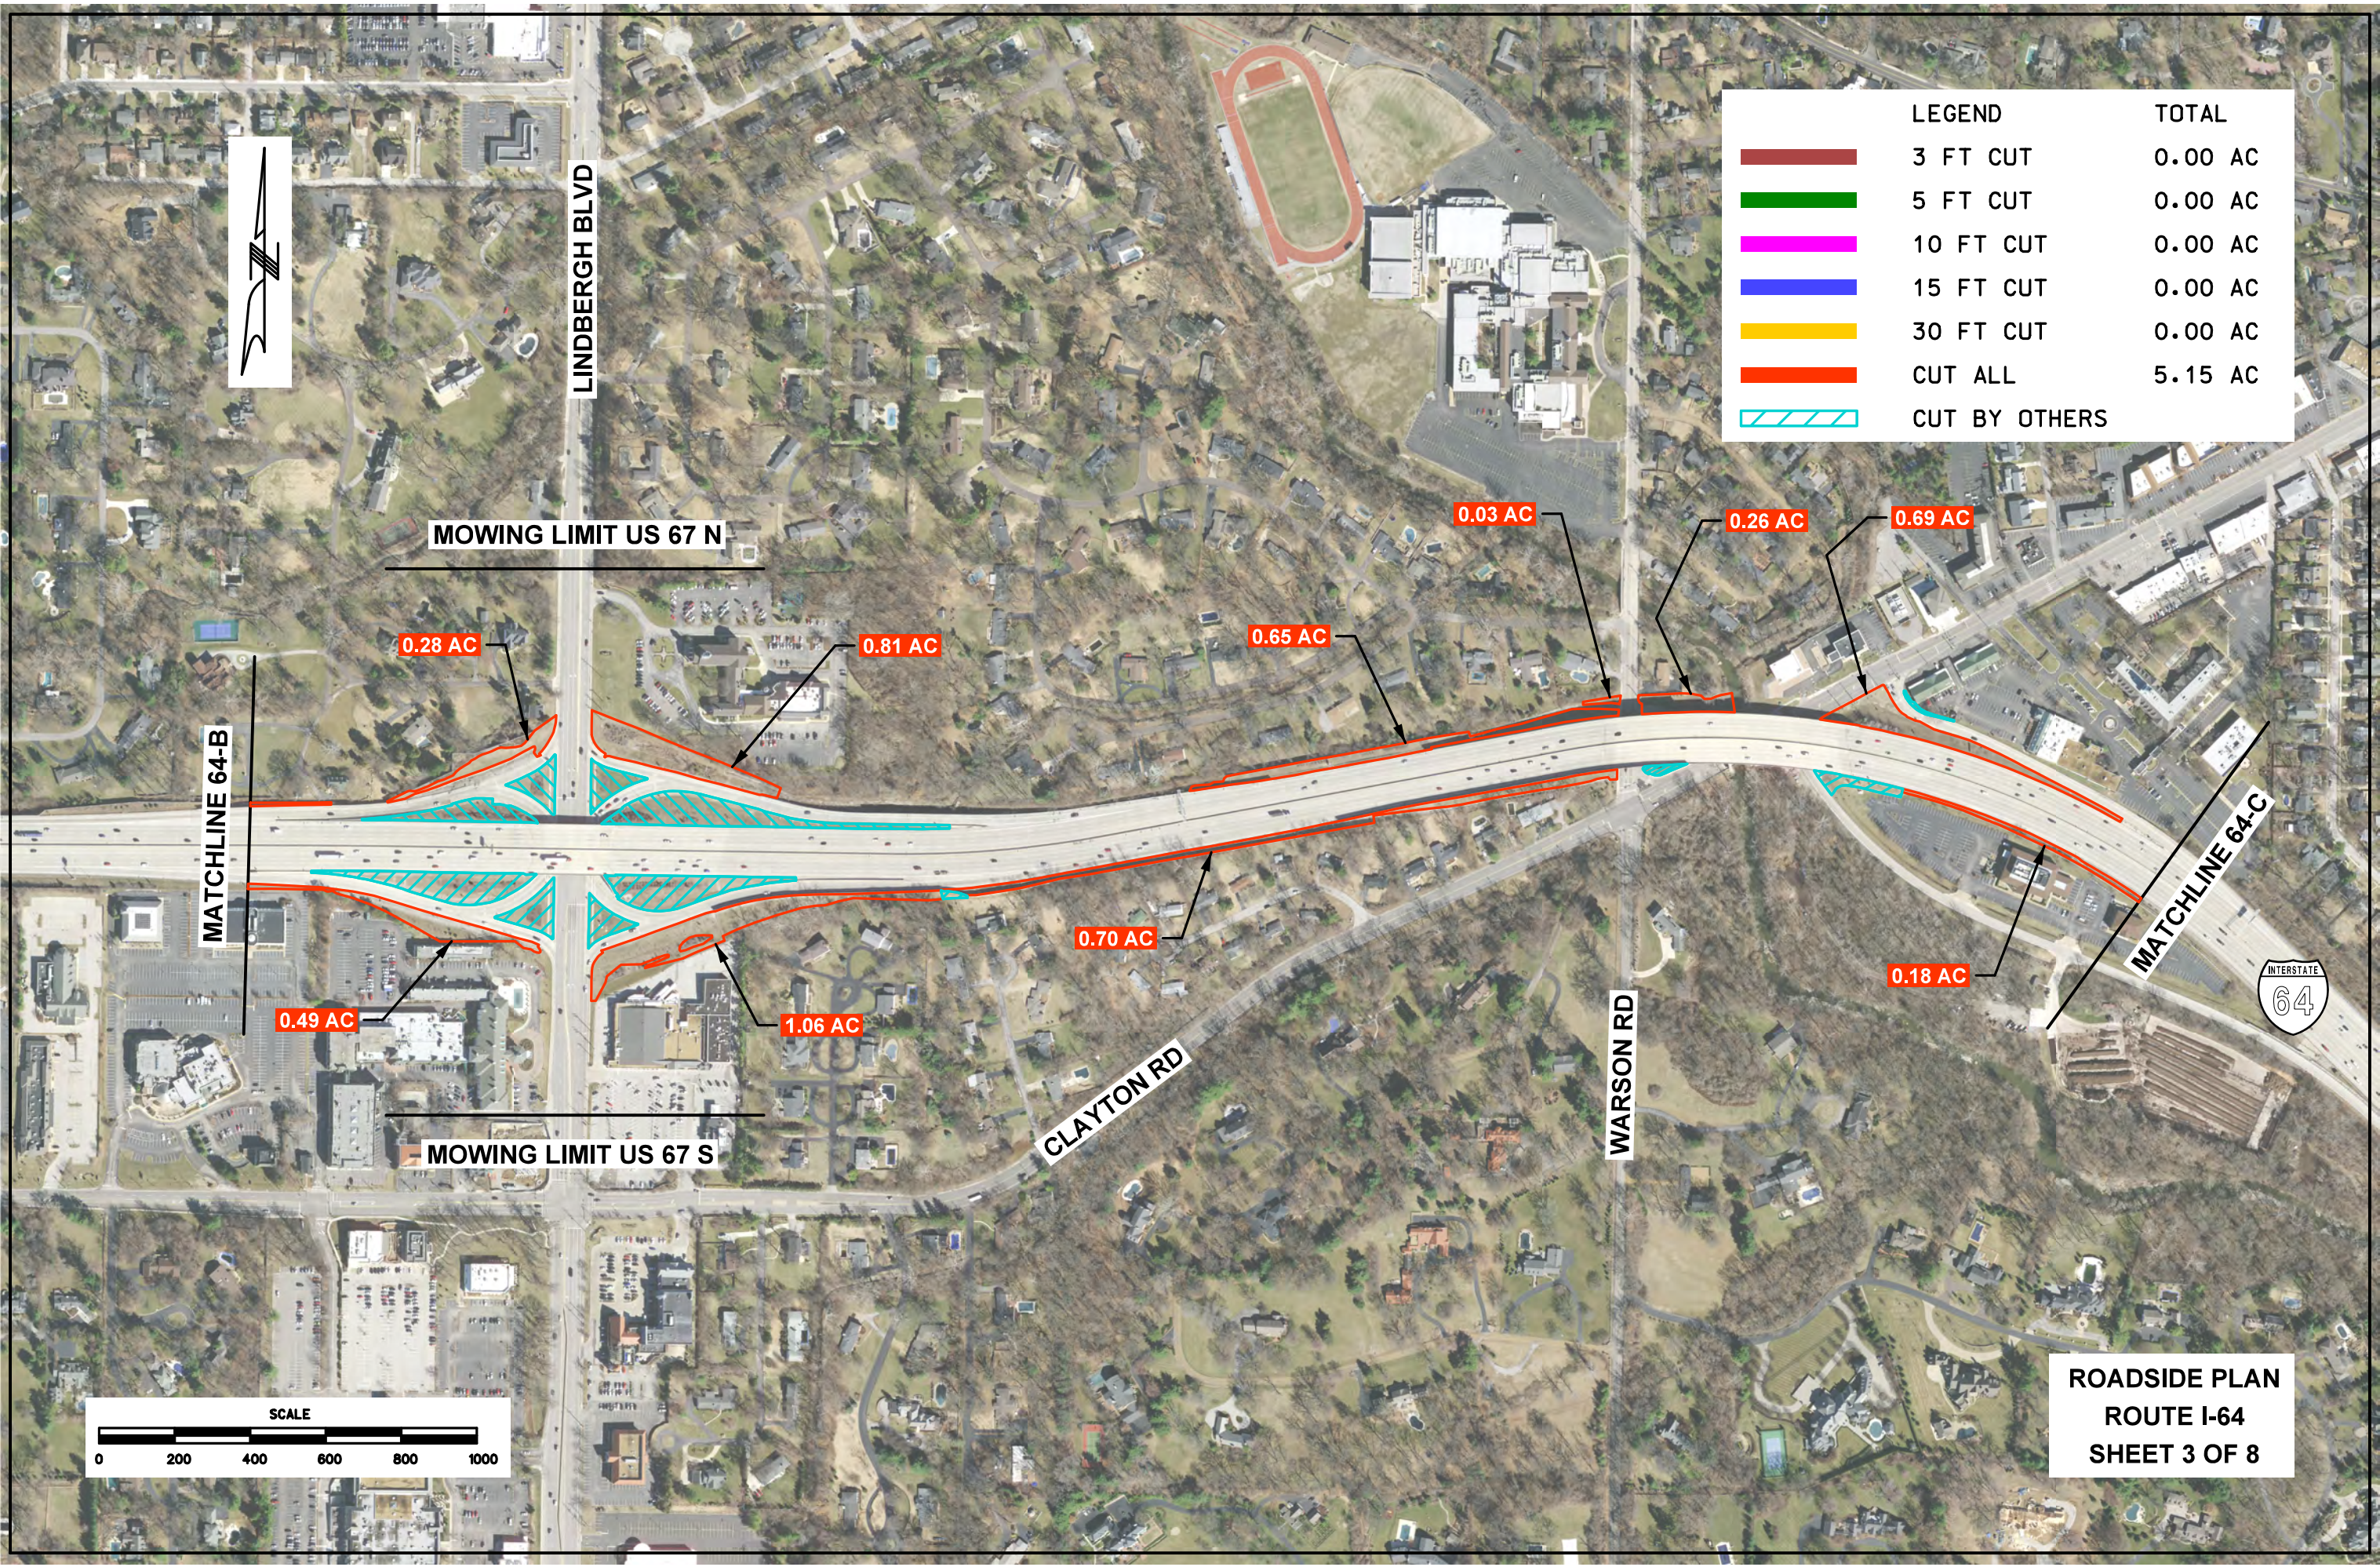

LEGEND		TOTAL
	3 FT CUT	0.00 AC
	5 FT CUT	0.00 AC
	10 FT CUT	0.00 AC
	15 FT CUT	0.00 AC
	30 FT CUT	0.00 AC
	CUT ALL	5.15 AC
	CUT BY OTHERS	

MOWING LIMIT US 67 N

0.28 AC

0.81 AC

0.65 AC

0.03 AC

0.26 AC

0.69 AC

MATCHLINE 64-B

0.49 AC

1.06 AC

0.70 AC

MOWING LIMIT US 67 S


CLAYTON RD

WARSON RD


MATCHLINE 64-C



0.18 AC

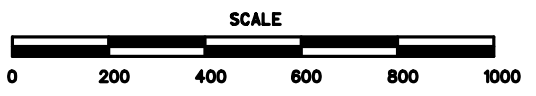

ROADSIDE PLAN
ROUTE I-64
SHEET 3 OF 8

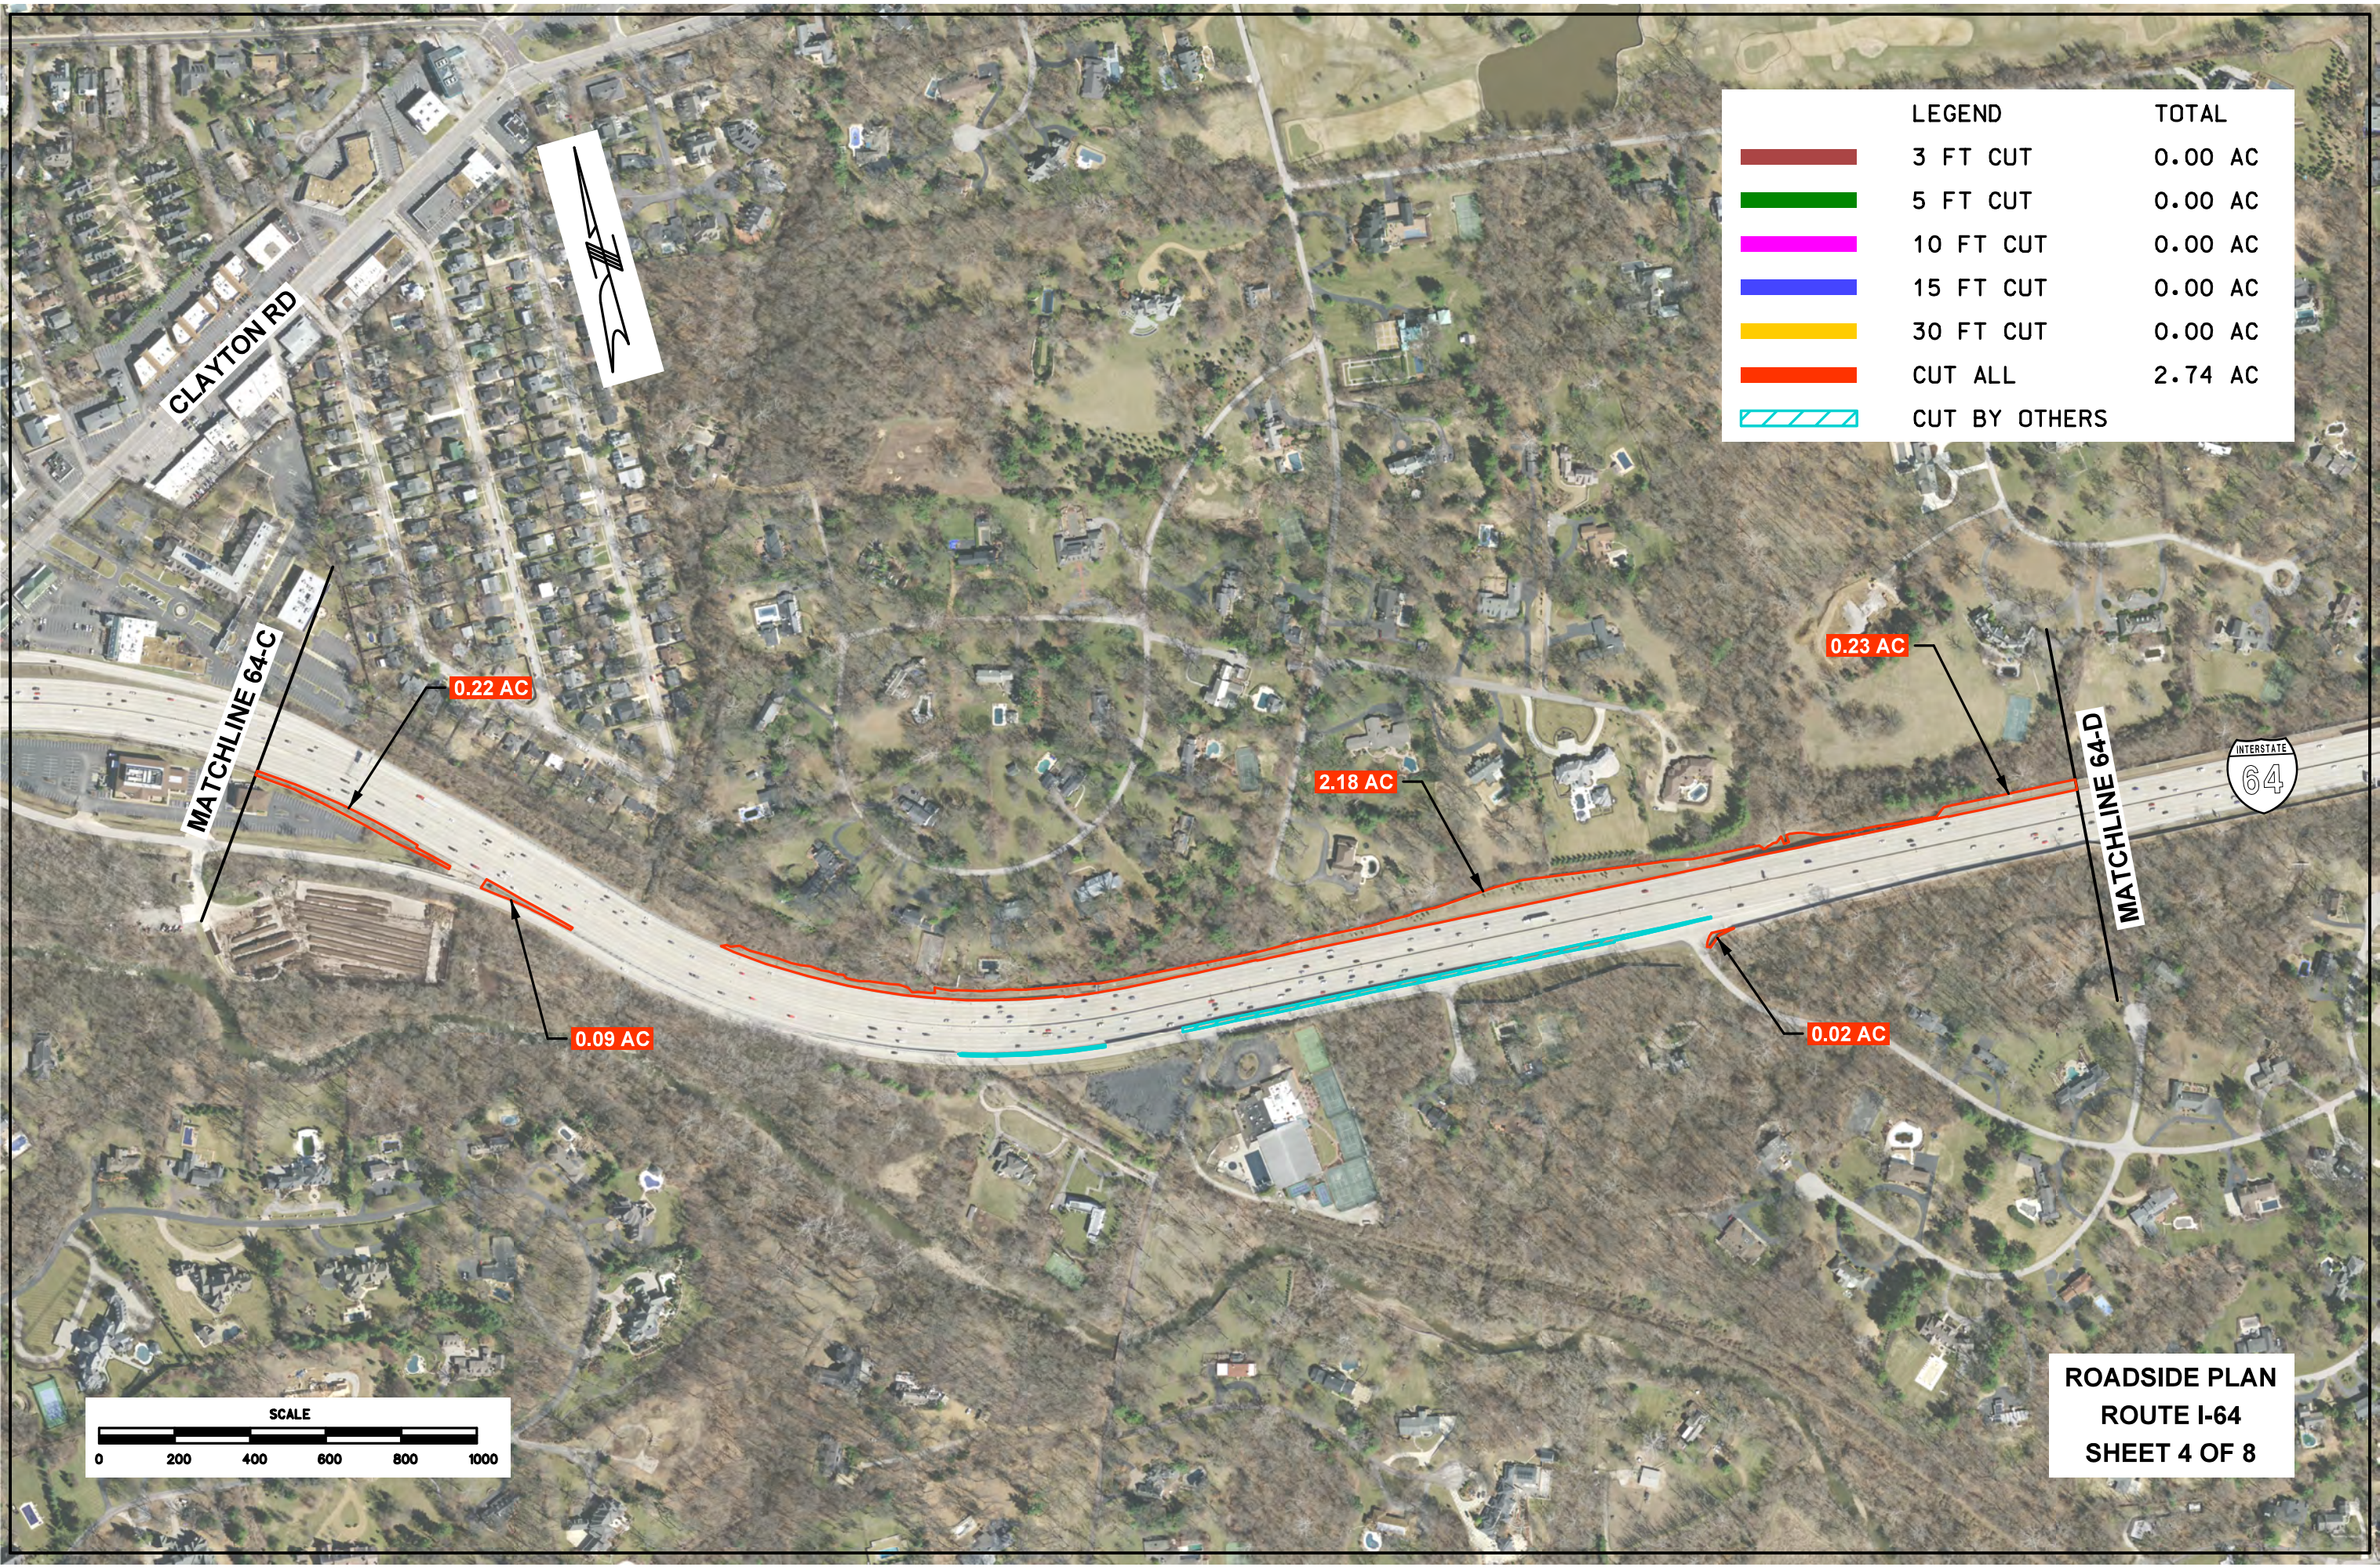



LEGEND		TOTAL
	3 FT CUT	0.00 AC
	5 FT CUT	0.00 AC
	10 FT CUT	0.00 AC
	15 FT CUT	0.00 AC
	30 FT CUT	0.00 AC
	CUT ALL	9.93 AC
	CUT BY OTHERS	

MATCHLINE 64-D

0.95 AC

0.32 AC

0.18 AC

0.14 AC

3.35 AC

0.07 AC

0.04 AC

0.22 AC

0.67 AC

MATCHLINE 64-E



0.44 AC

0.18 AC

1.38 AC


0.33 AC

0.42 AC

1.18 AC

0.06 AC

MCKNIGHT RD

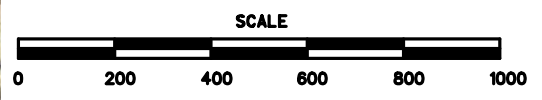

ROADSIDE PLAN
ROUTE I-64
SHEET 5 OF 8



MCCUTCHEON RD



MOWING LIMIT I-170

LEGEND		TOTAL
	3 FT CUT	0.00 AC
	5 FT CUT	0.00 AC
	10 FT CUT	0.00 AC
	15 FT CUT	0.00 AC
	30 FT CUT	0.00 AC
	CUT ALL	18.07 AC
	CUT BY OTHERS	



MATCHLINE 64-E

0.44 AC

0.68 AC

4.49 AC

0.51 AC

1.12 AC

0.88 AC

0.44 AC

0.10 AC

0.71 AC

0.66 AC

0.06 AC

0.44 AC

0.24 AC

0.54 AC

3.29 AC

0.21 AC

0.18 AC

0.44 AC

0.56 AC

0.03 AC

0.44 AC

0.44 AC

0.56 AC

0.54 AC



BRENTWOOD BLVD

MATCHLINE 64-F

ROADSIDE PLAN
ROUTE I-64
SHEET 6 OF 8



LEGEND		TOTAL
	3 FT CUT	0.00 AC
	5 FT CUT	0.00 AC
	10 FT CUT	0.00 AC
	15 FT CUT	0.00 AC
	30 FT CUT	0.00 AC
	CUT ALL	13.29 AC
	CUT BY OTHERS	

MATCHLINE 64-F

SOUTH HANLEY RD

BOLAND PL

MATCHLINE 64-G




DALE AVE


LACLEDE STA RD


CLAYTONIA
TERR

BIG BEND BLVD

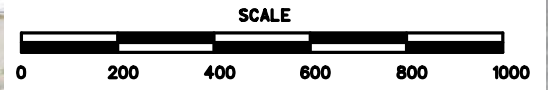


ROADSIDE PLAN
ROUTE I-64
SHEET 7 OF 8

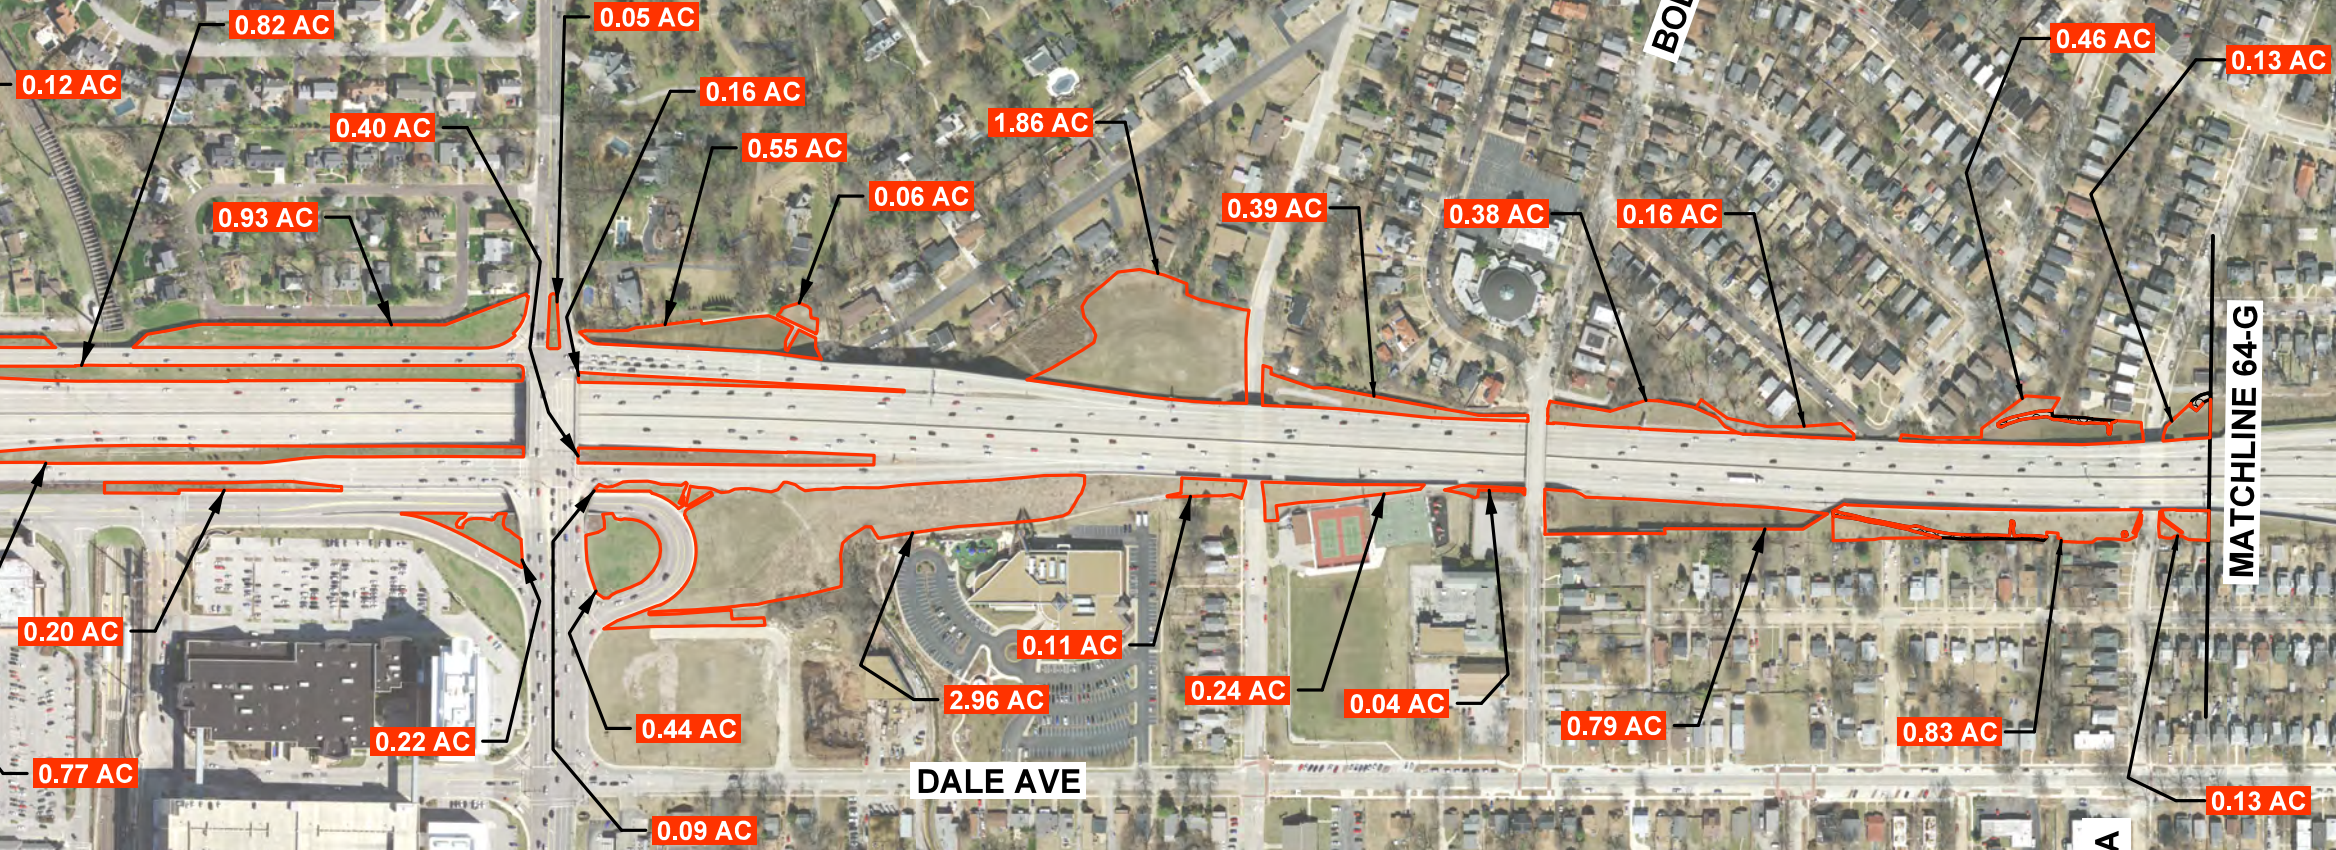

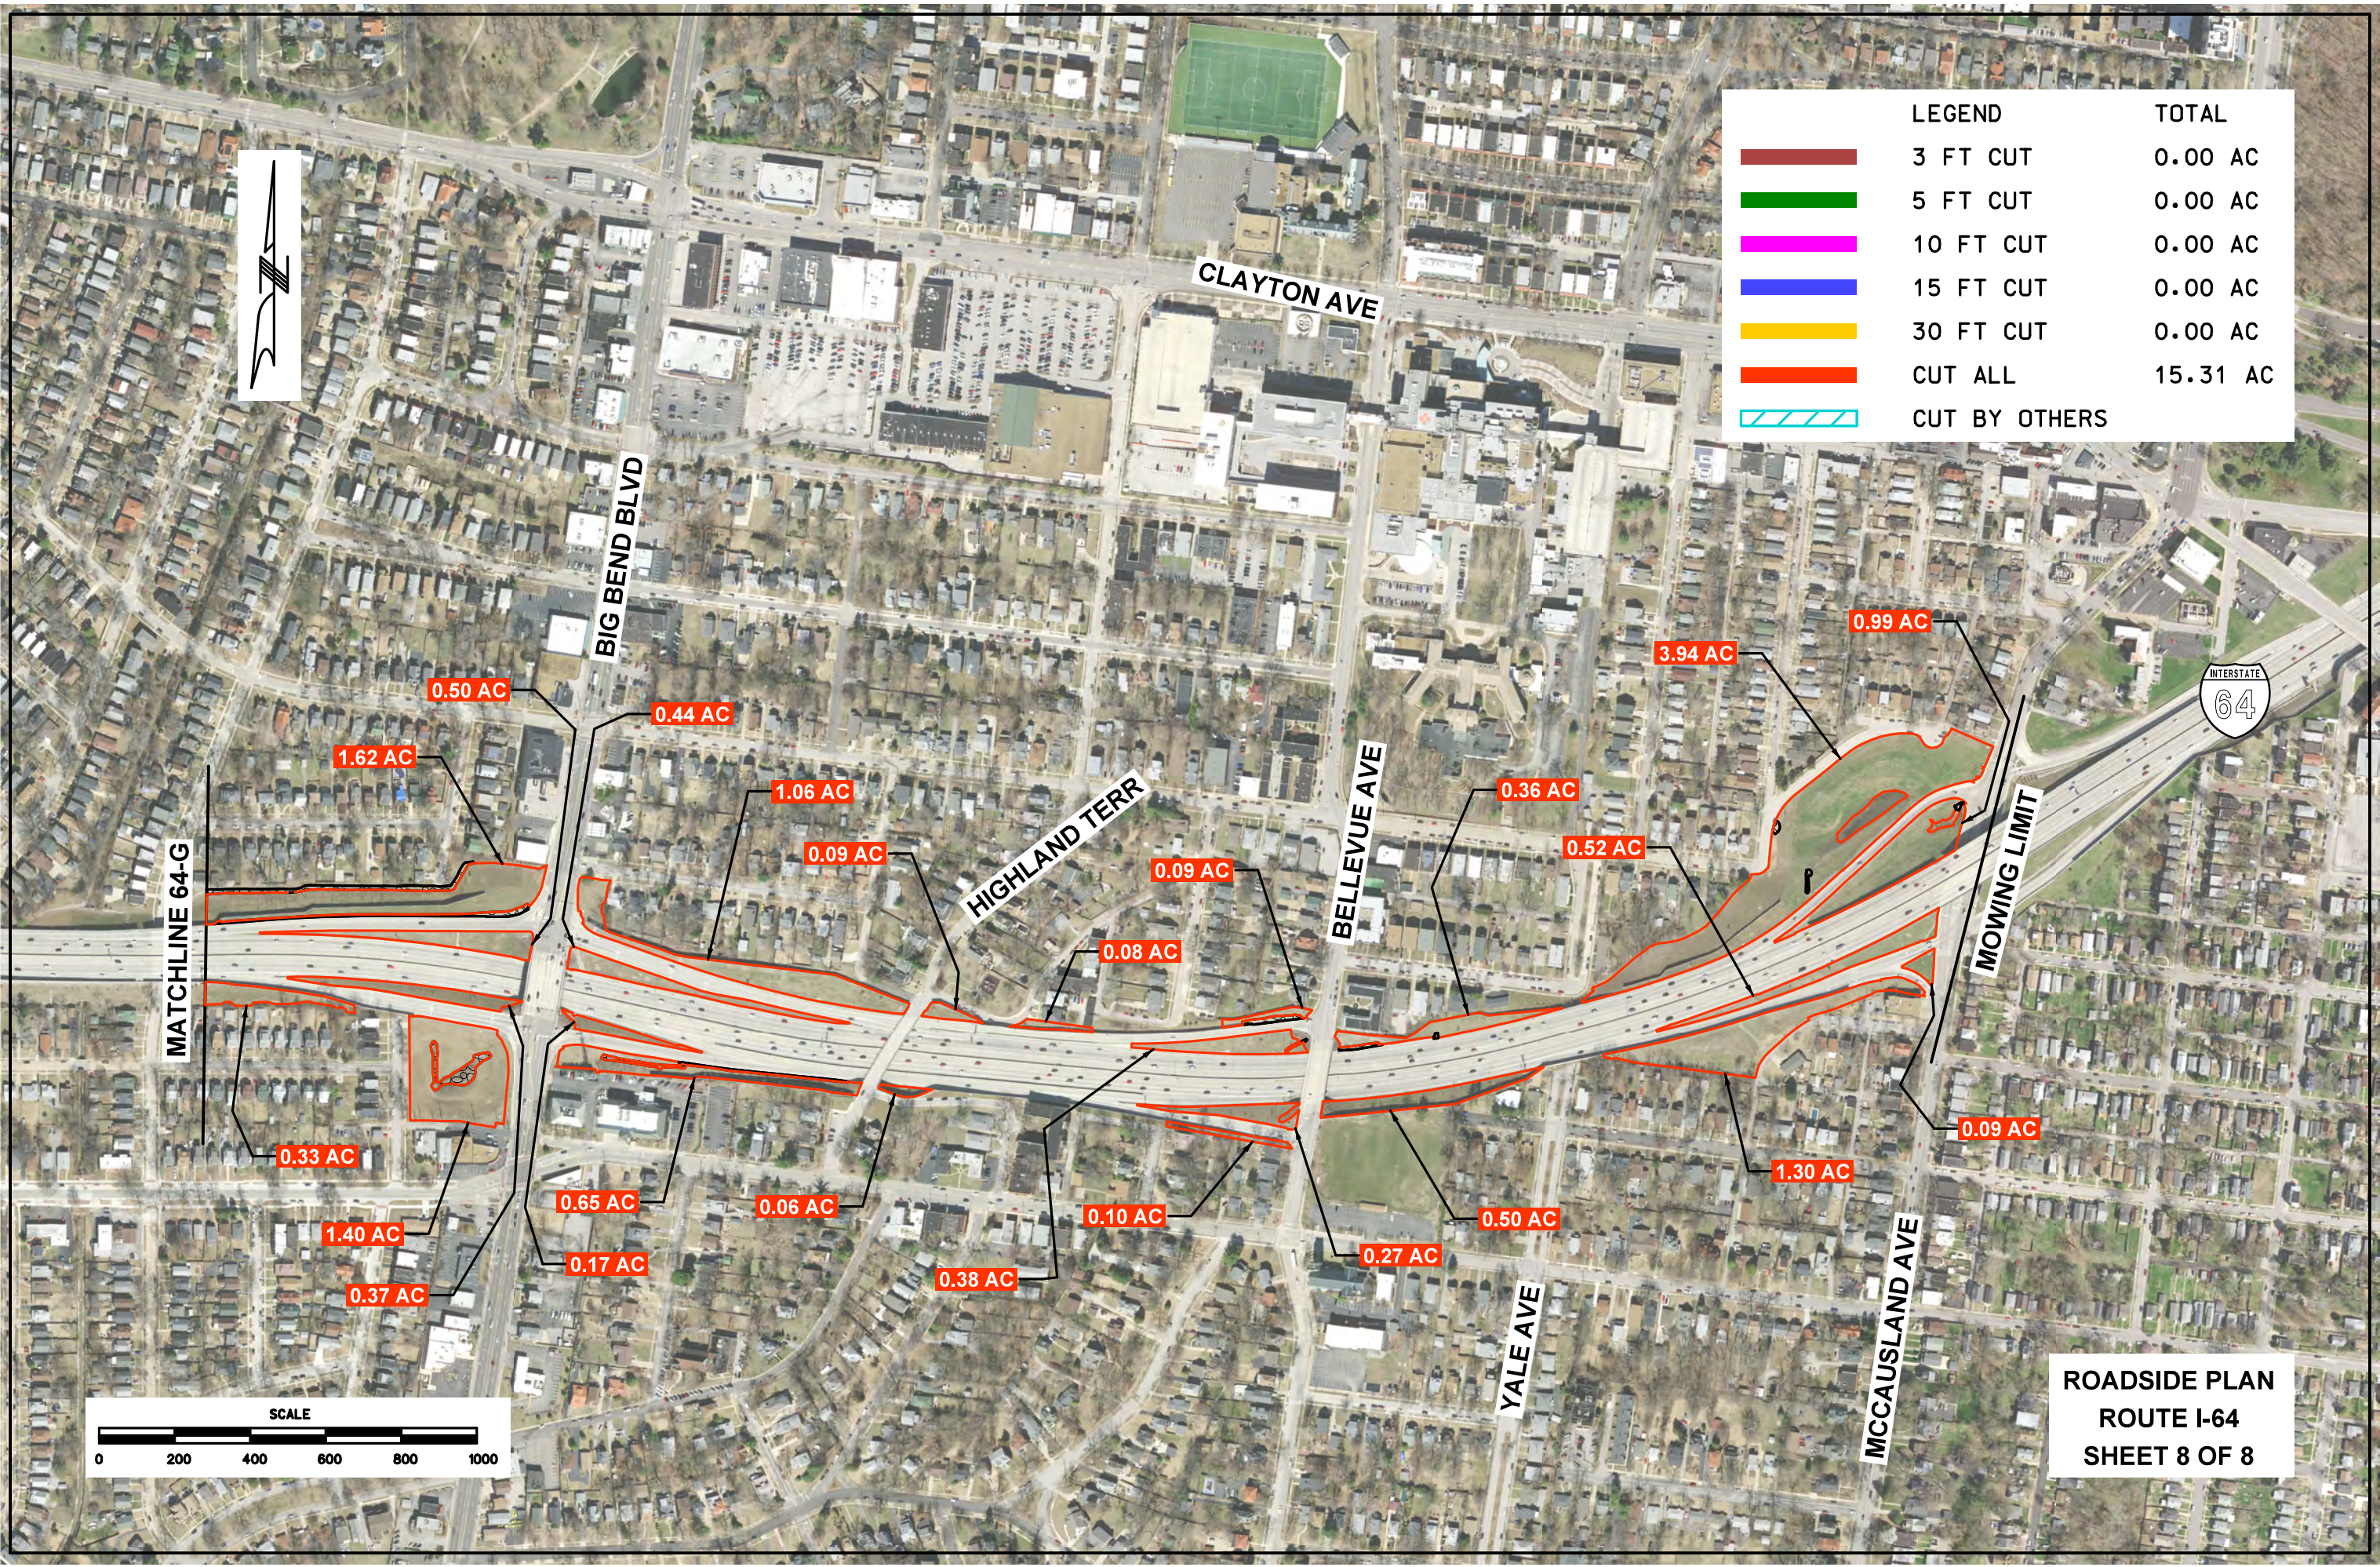

LEGEND		TOTAL
	3 FT CUT	0.00 AC
	5 FT CUT	0.00 AC
	10 FT CUT	0.00 AC
	15 FT CUT	0.00 AC
	30 FT CUT	0.00 AC
	CUT ALL	15.31 AC
	CUT BY OTHERS	

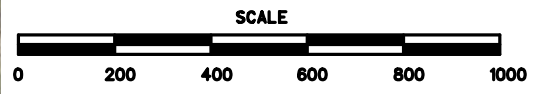

ROADSIDE PLAN
ROUTE I-64
SHEET 8 OF 8