

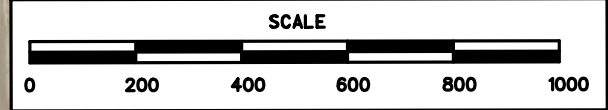
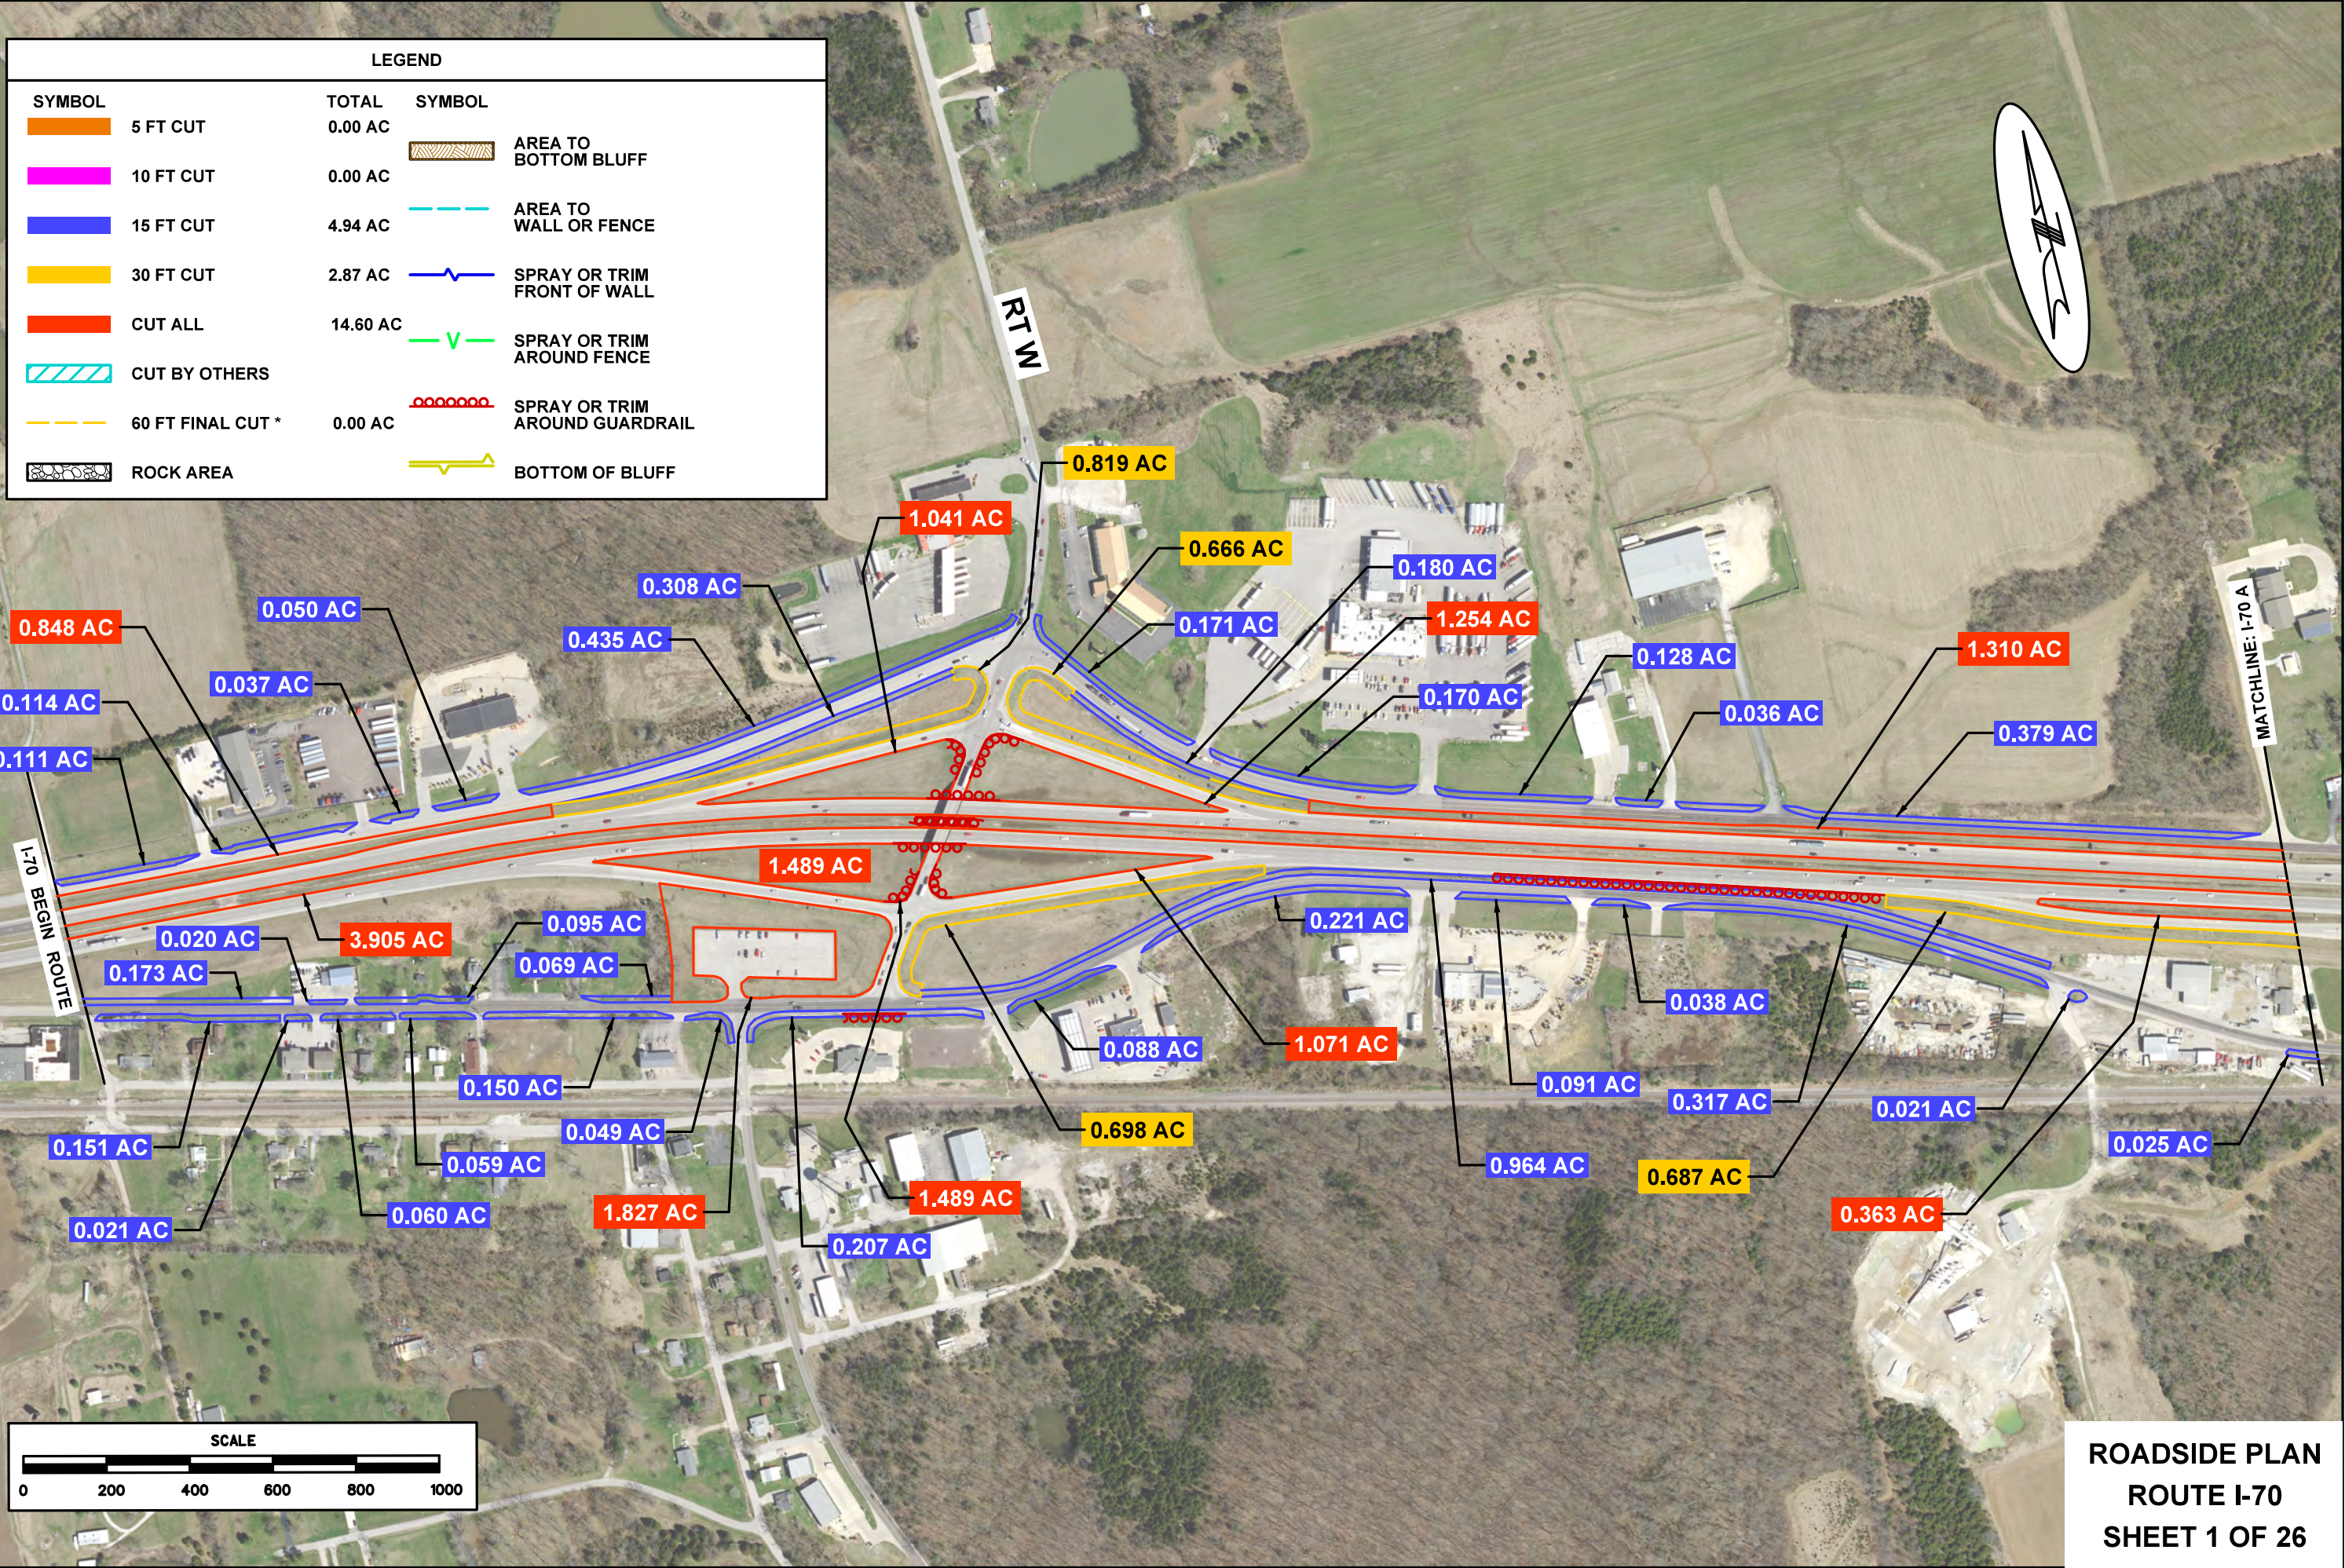



LEGEND			
SYMBOL		SYMBOL	
	5 FT CUT		AREA TO BOTTOM BLUFF
	10 FT CUT		AREA TO WALL OR FENCE
	15 FT CUT		SPRAY OR TRIM FRONT OF WALL
	30 FT CUT		SPRAY OR TRIM AROUND FENCE
	CUT ALL		SPRAY OR TRIM AROUND GUARDRAIL
	CUT BY OTHERS		BOTTOM OF BLUFF
	60 FT FINAL CUT *		
	ROCK AREA		
TOTAL			
0.00 AC			
0.00 AC			
4.94 AC			
2.87 AC			
14.60 AC			
0.00 AC			

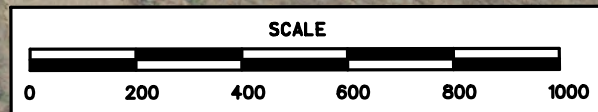


LEGEND			
SYMBOL		SYMBOL	
	5 FT CUT		AREATO BOTTOM BLUFF
	10 FT CUT		AREATO WALL OR FENCE
	15 FT CUT		SPRAY OR TRIM FRONT OF WALL
	30 FT CUT		SPRAY OR TRIM AROUND FENCE
	CUT ALL		SPRAY OR TRIM AROUND GUARDRAIL
	CUT BY OTHERS		BOTTOM OF BLUFF
	60 FT FINAL CUT *		
	ROCK AREA		


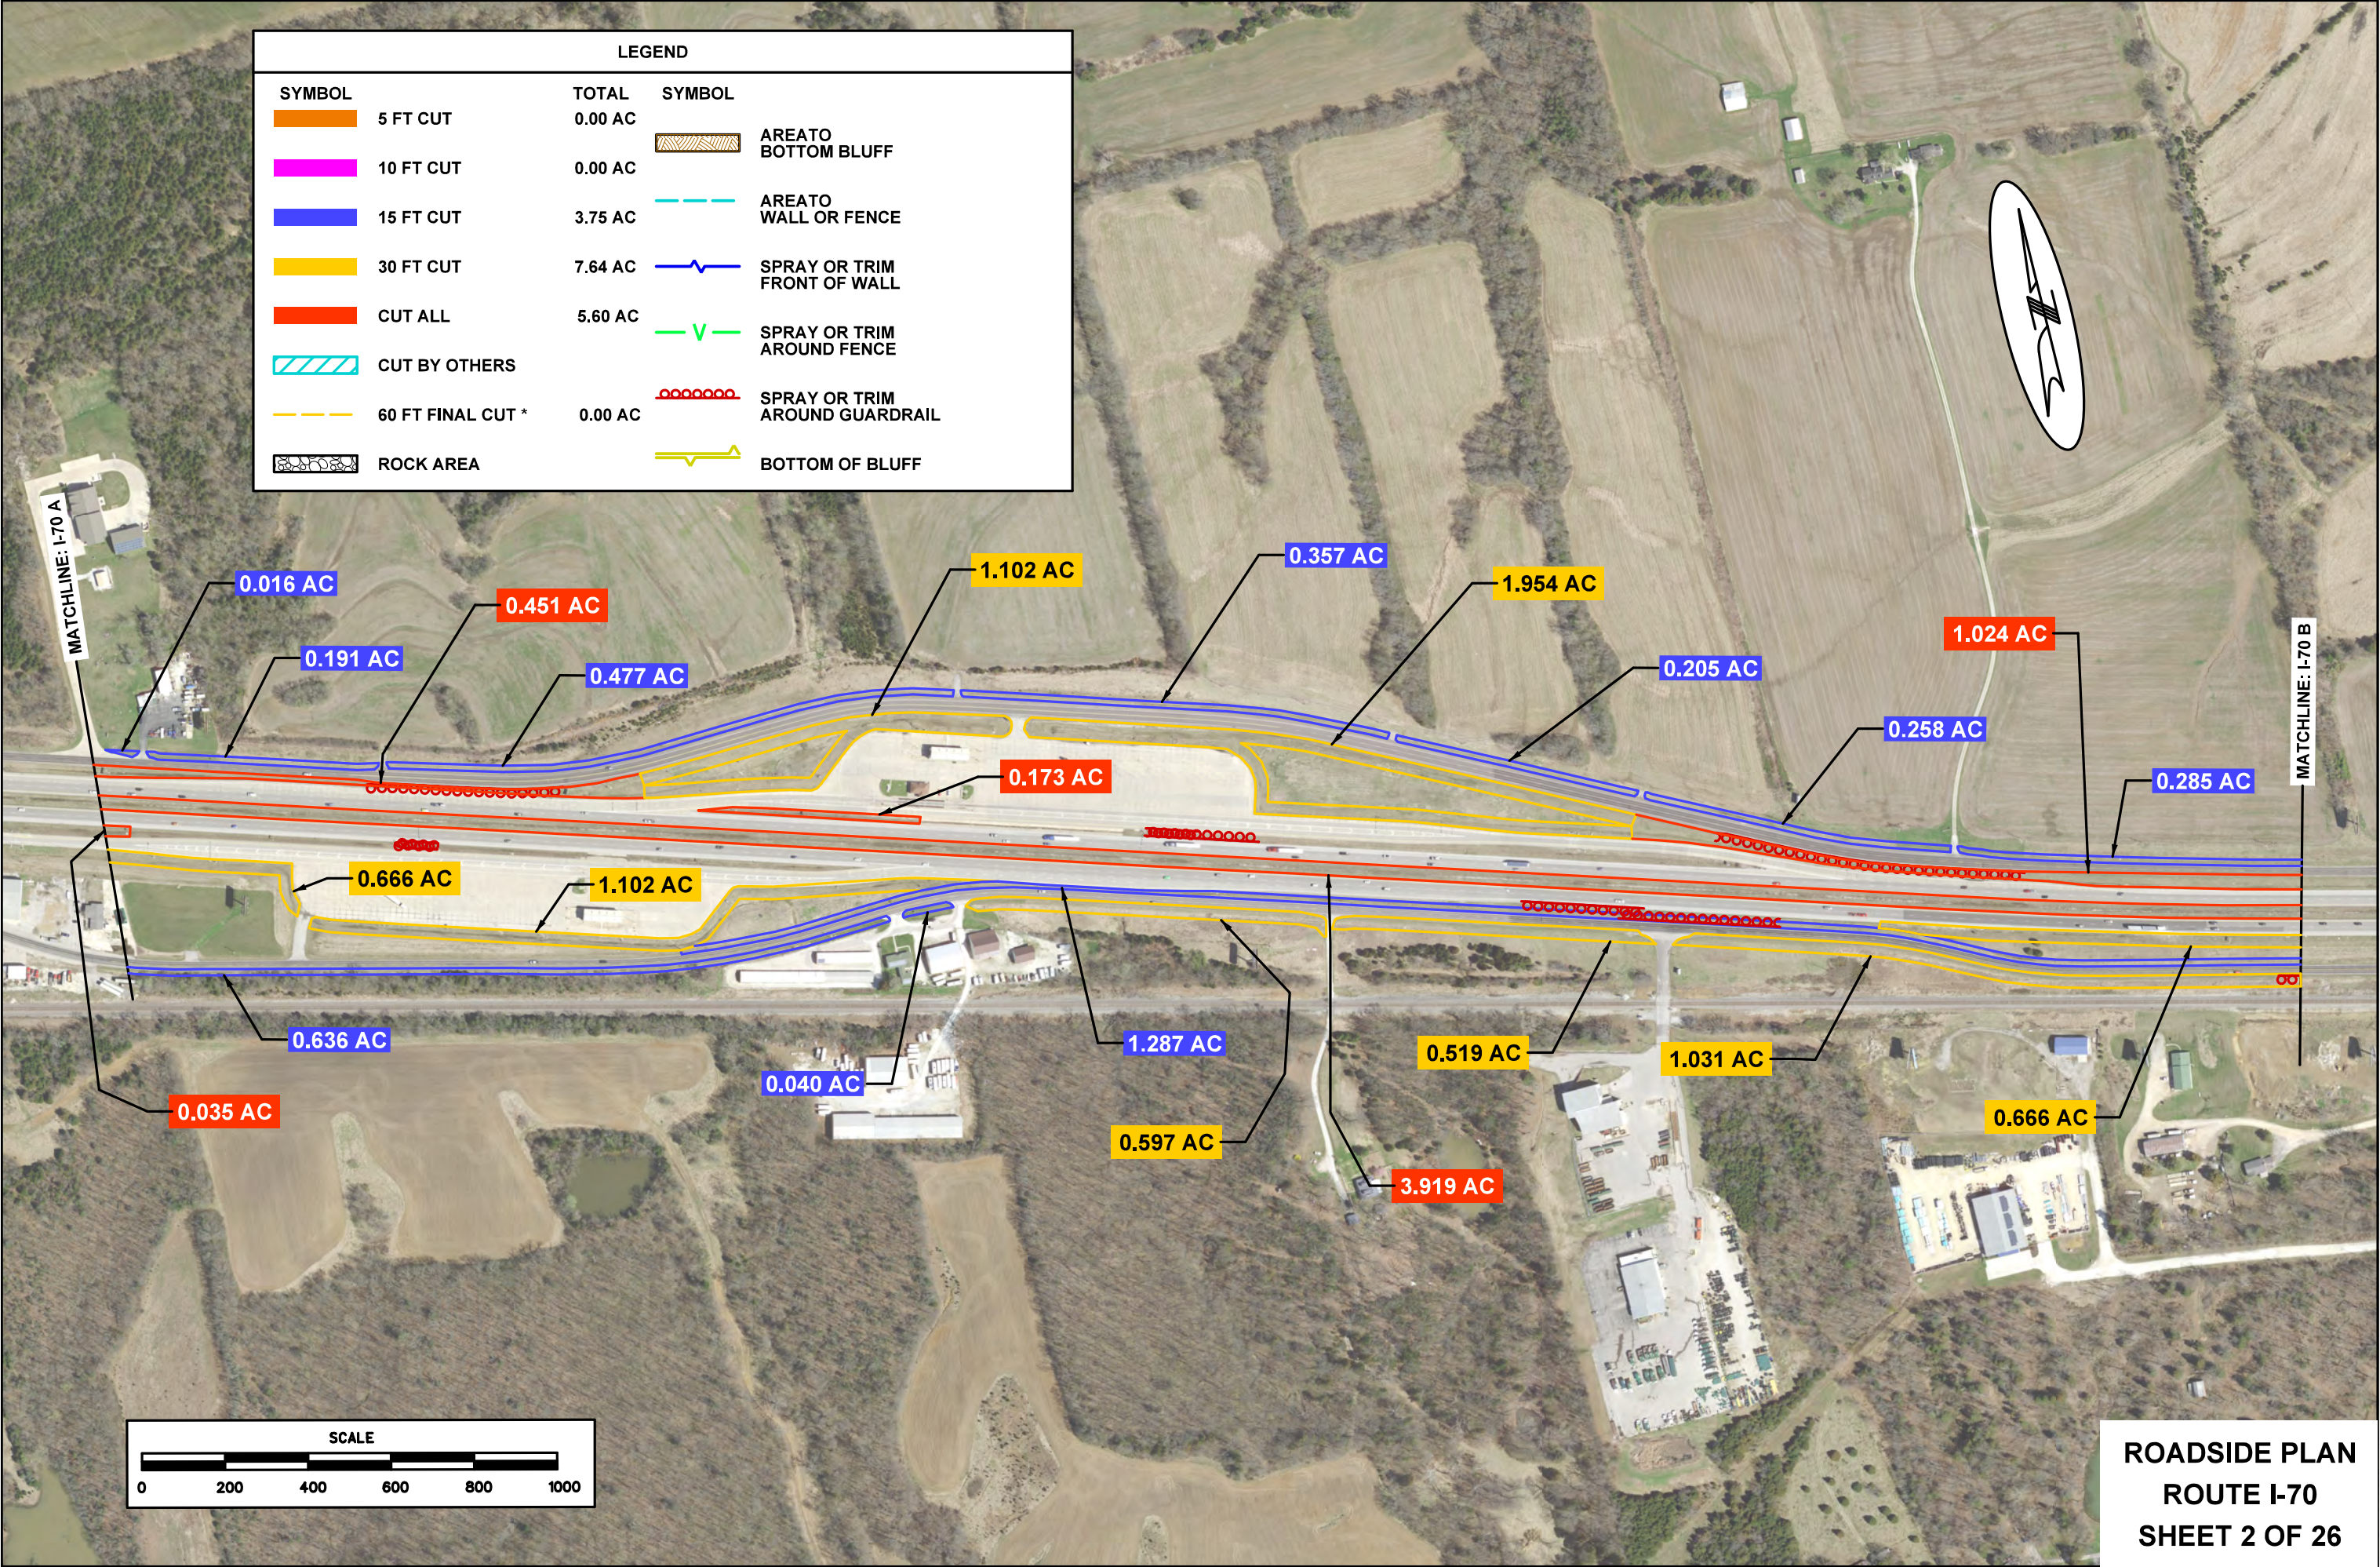


LEGEND			
SYMBOL		TOTAL	SYMBOL
	5 FT CUT	0.00 AC	 AREA TO BOTTOM BLUFF
	10 FT CUT	0.00 AC	
	15 FT CUT	3.49 AC	 AREA TO WALL OR FENCE
	30 FT CUT	7.27 AC	 SPRAY OR TRIM FRONT OF WALL
	CUT ALL	7.99 AC	
	CUT BY OTHERS		 SPRAY OR TRIM AROUND FENCE
	60 FT FINAL CUT *	0.00 AC	 SPRAY OR TRIM AROUND GUARDRAIL
	ROCK AREA		 BOTTOM OF BLUFF

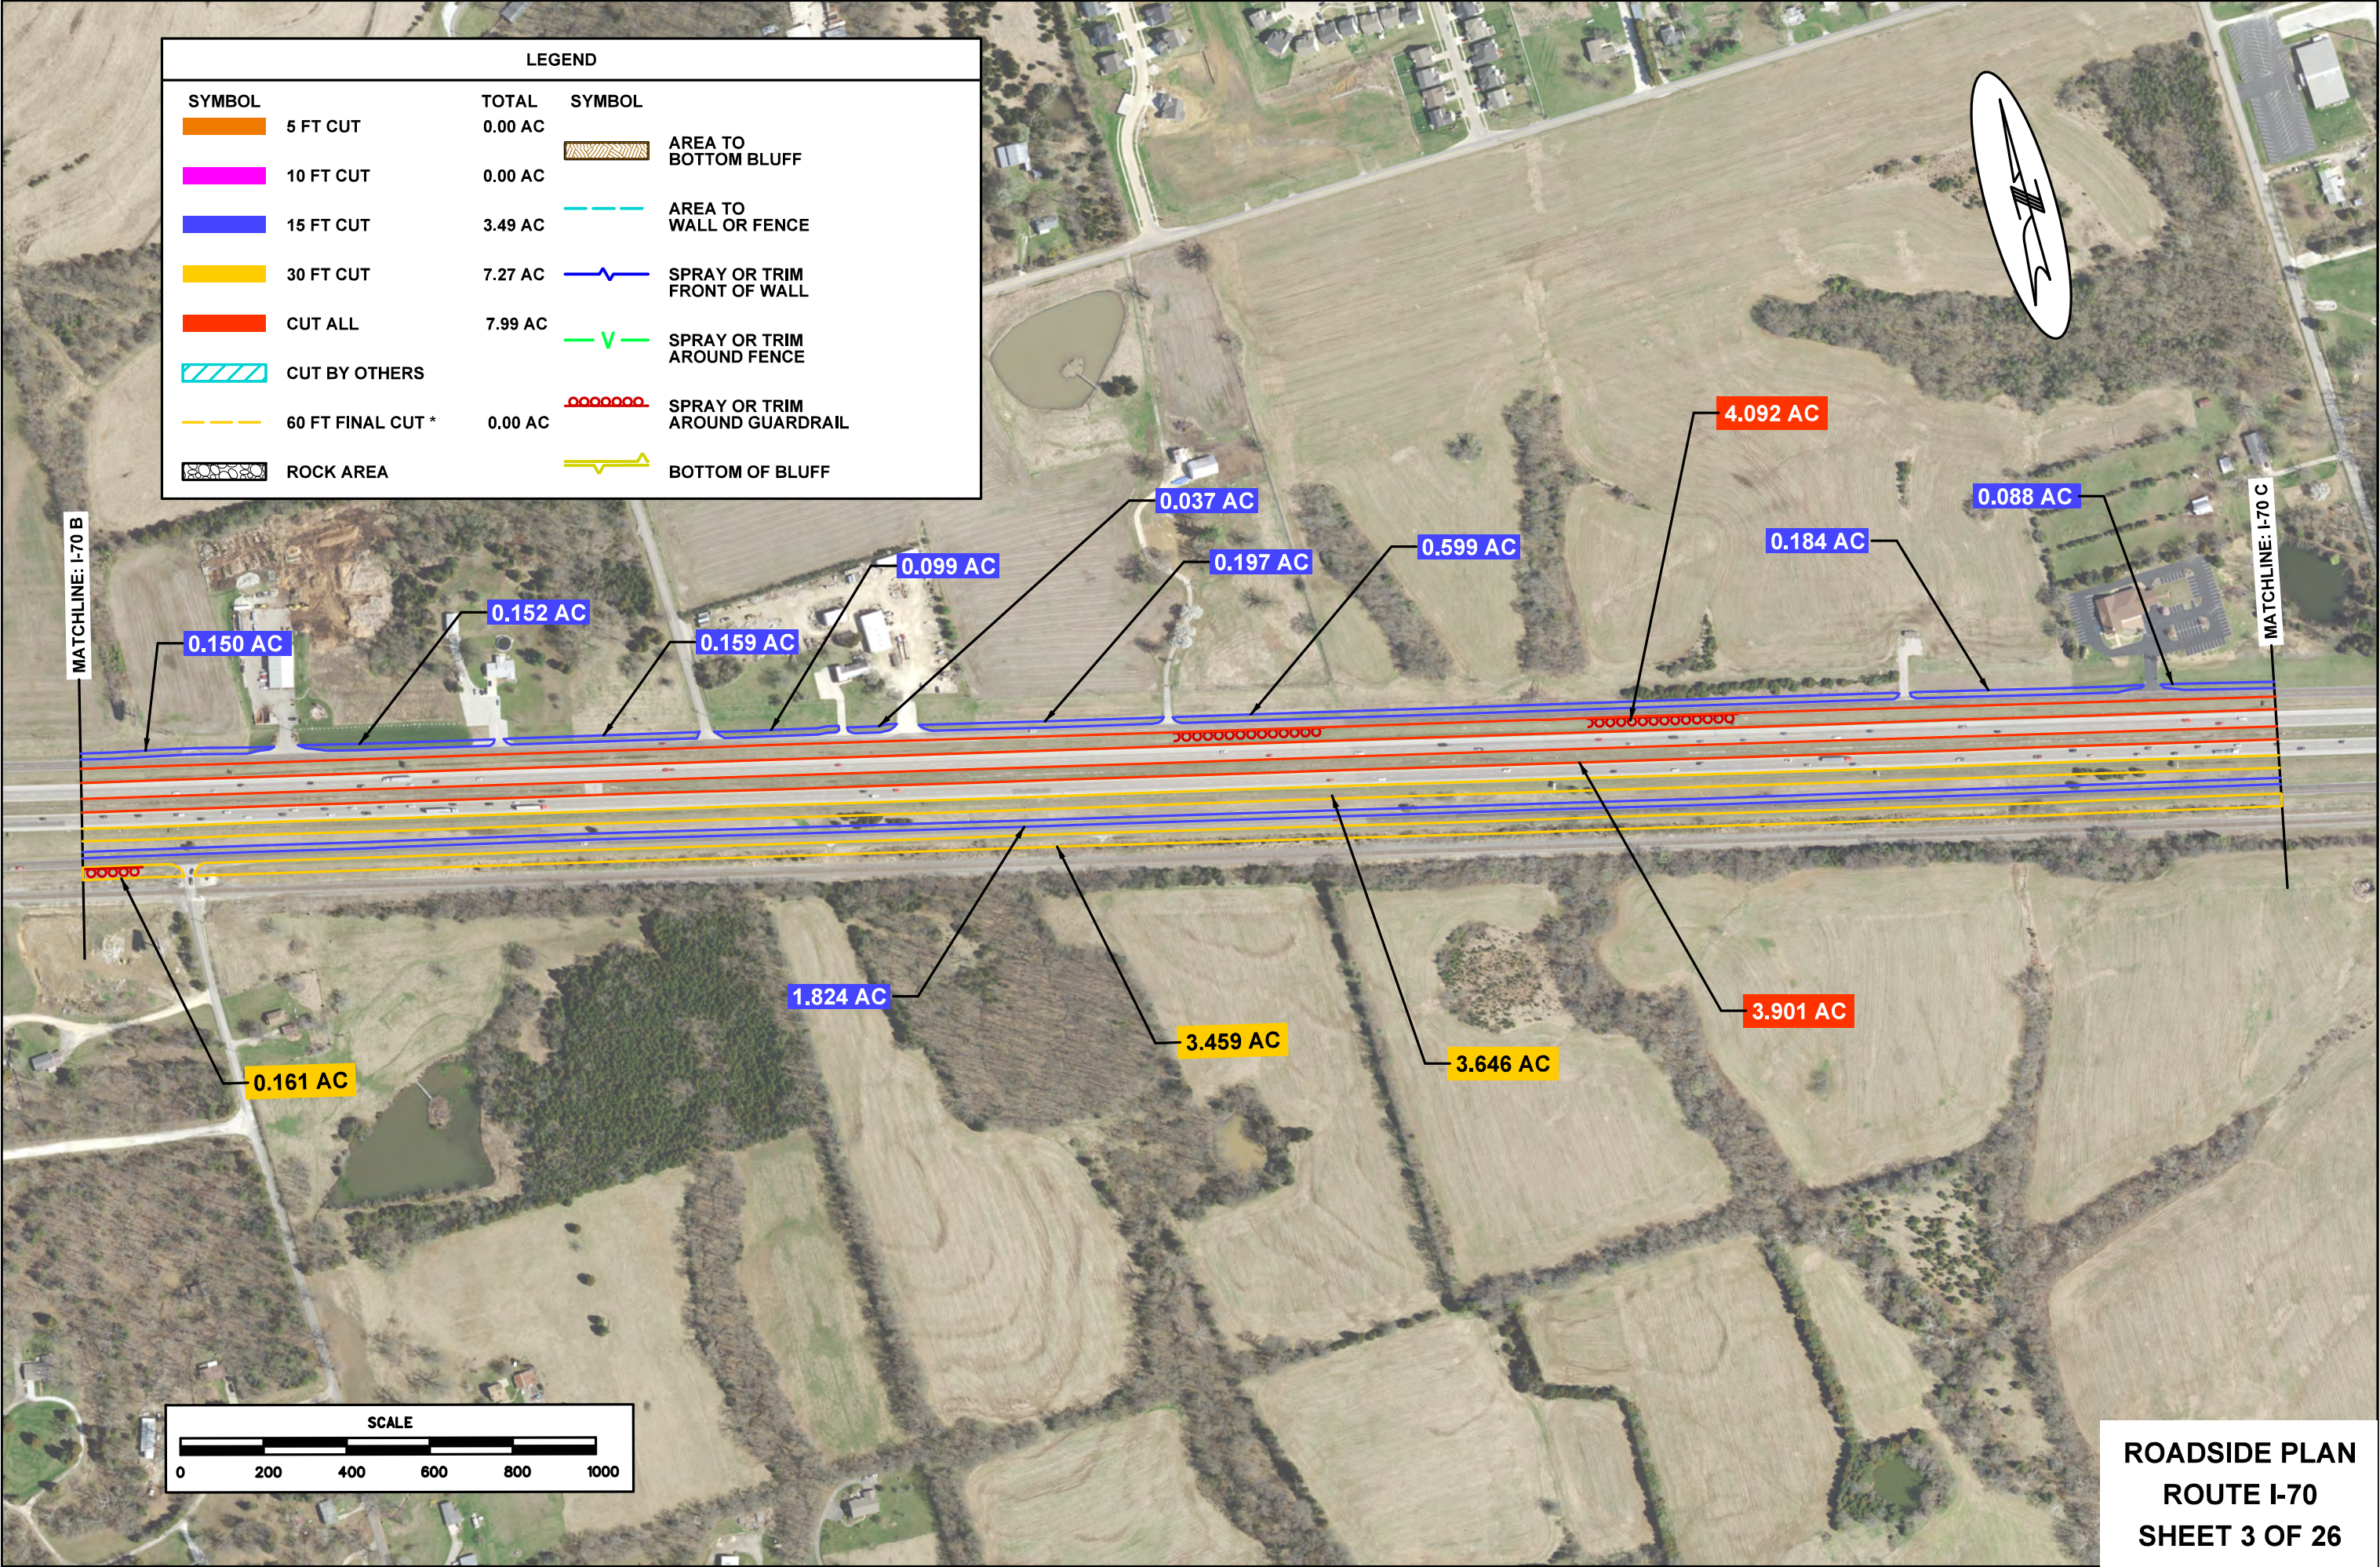


LEGEND			
SYMBOL		TOTAL	SYMBOL
	5 FT CUT	0.00 AC	 AREA TO BOTTOM BLUFF
	10 FT CUT	0.00 AC	
	15 FT CUT	5.14 AC	 AREA TO WALL OR FENCE
	30 FT CUT	3.82 AC	 SPRAY OR TRIM FRONT OF WALL
	CUT ALL	5.58 AC	 SPRAY OR TRIM AROUND FENCE
	CUT BY OTHERS		
	60 FT FINAL CUT *	0.00 AC	 SPRAY OR TRIM AROUND GUARDRAIL
	ROCK AREA		 BOTTOM OF BLUFF

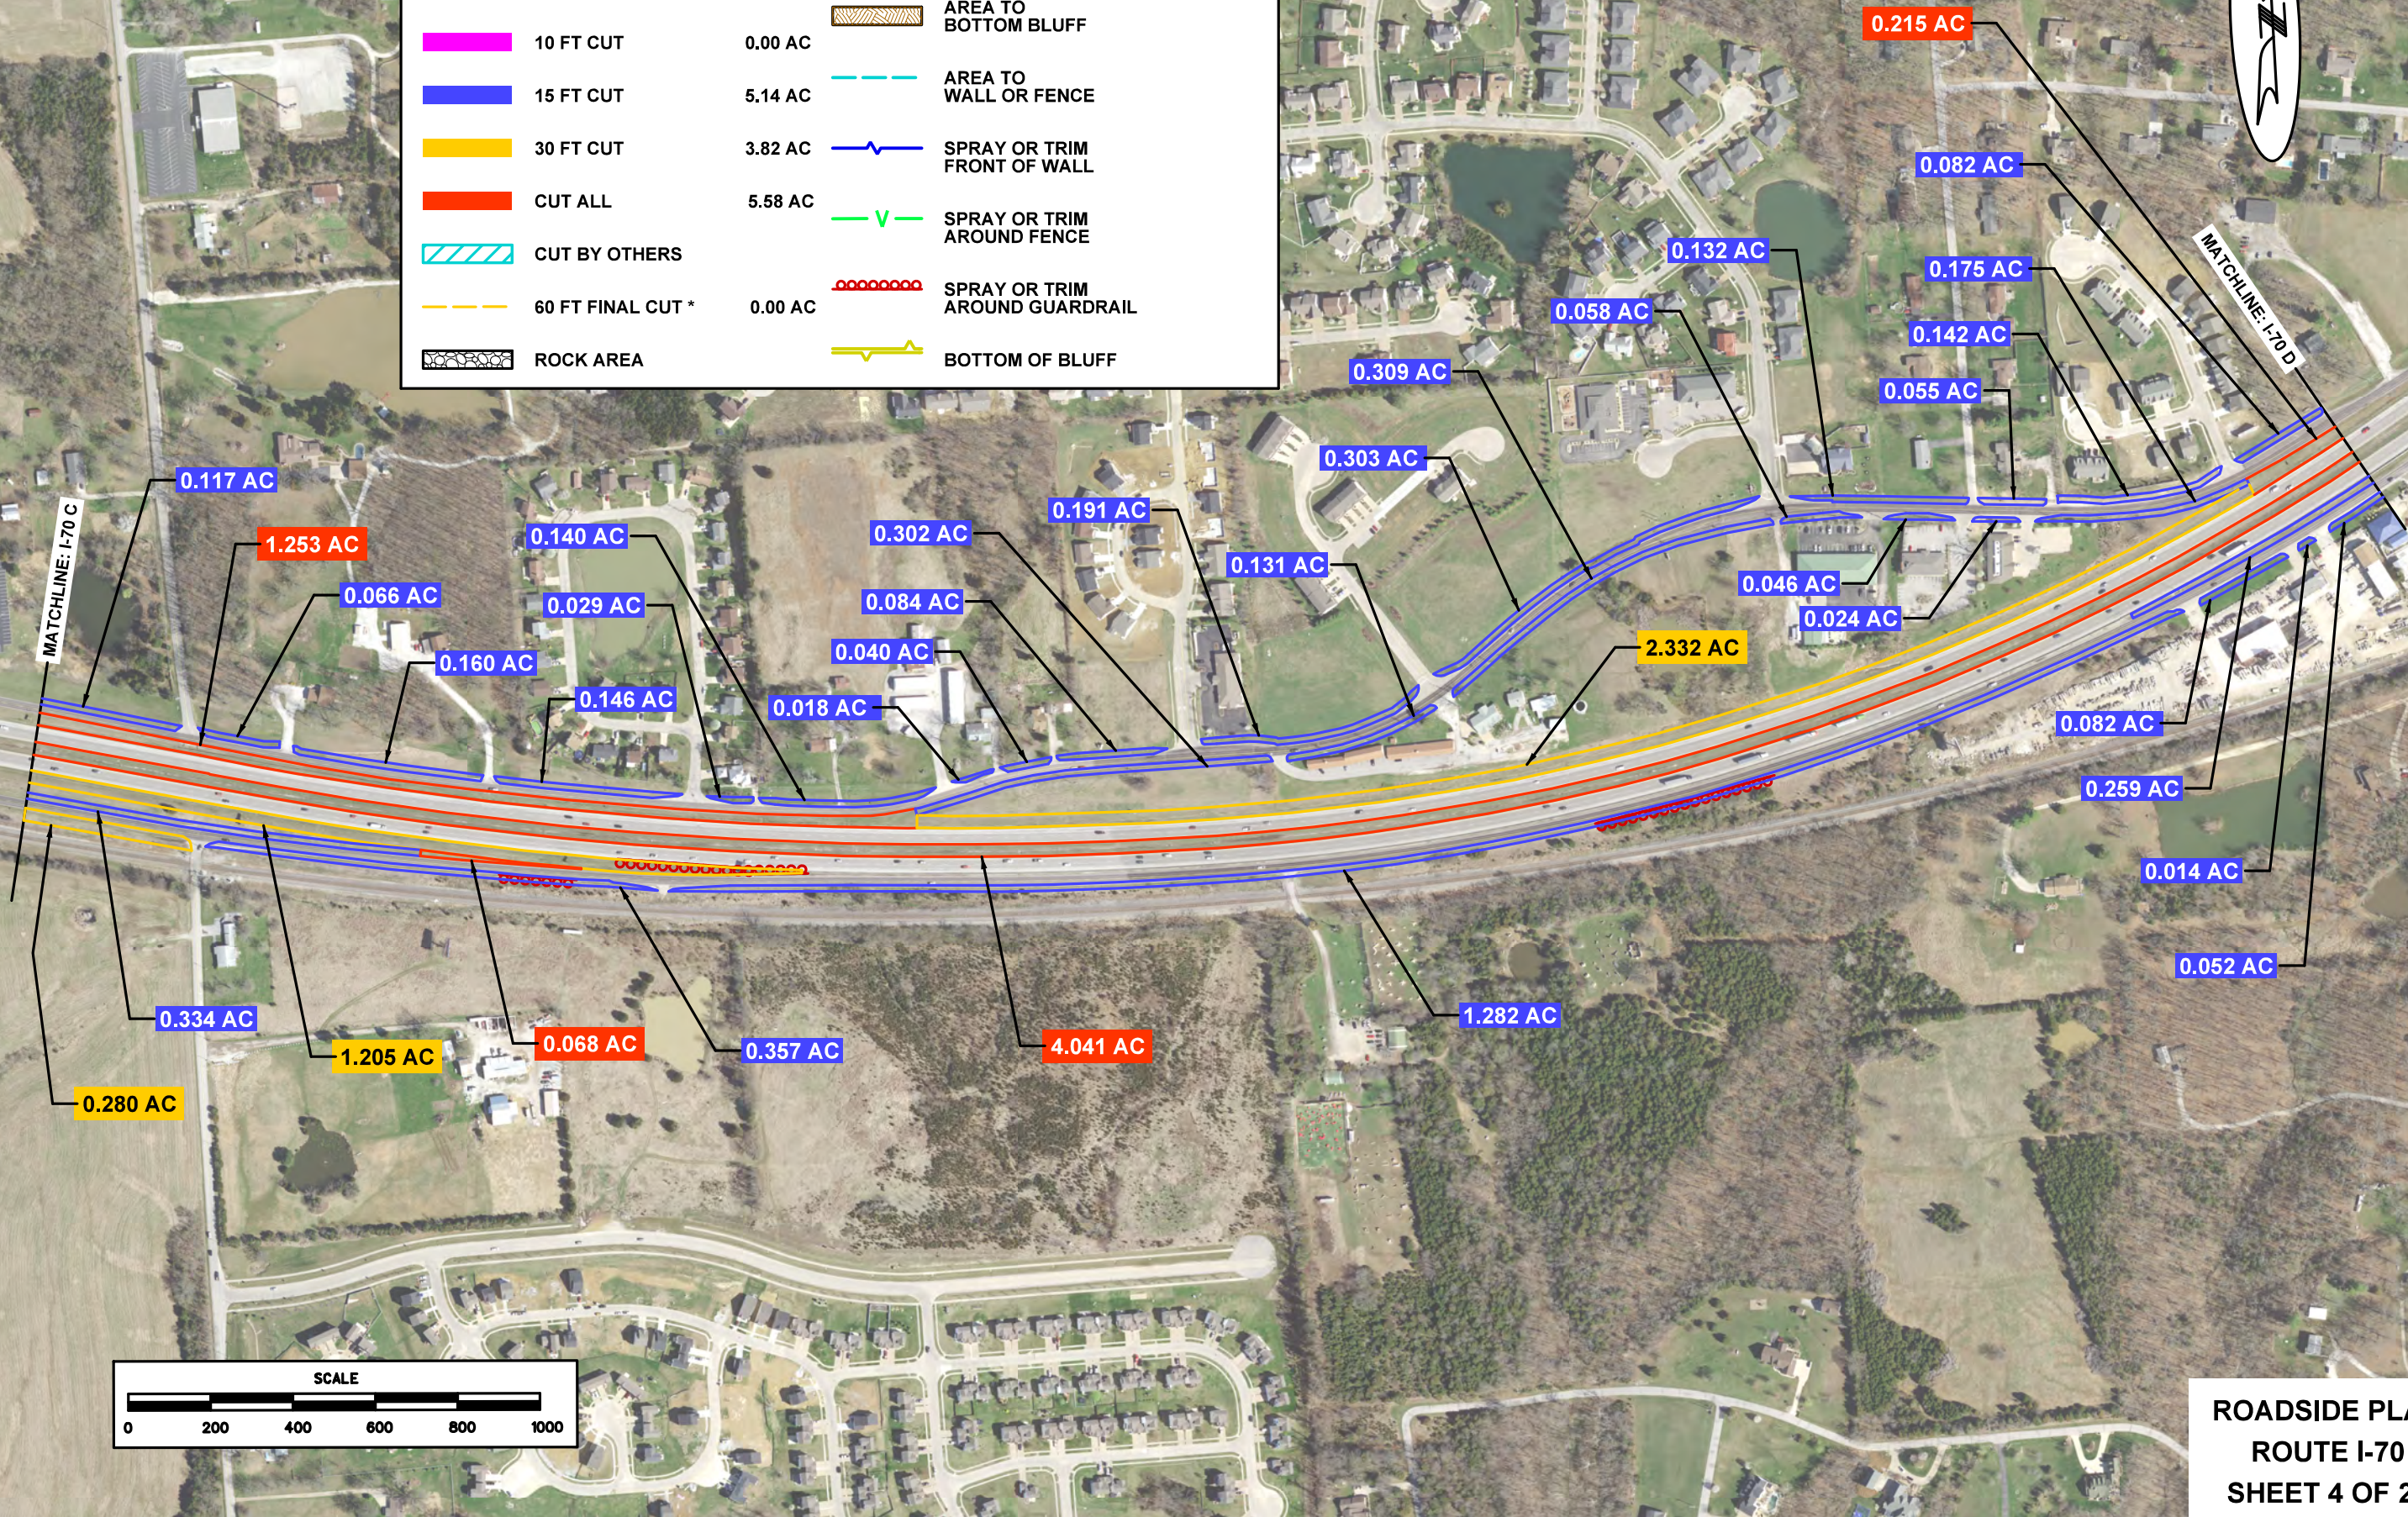


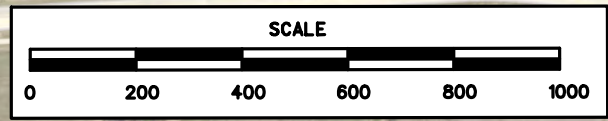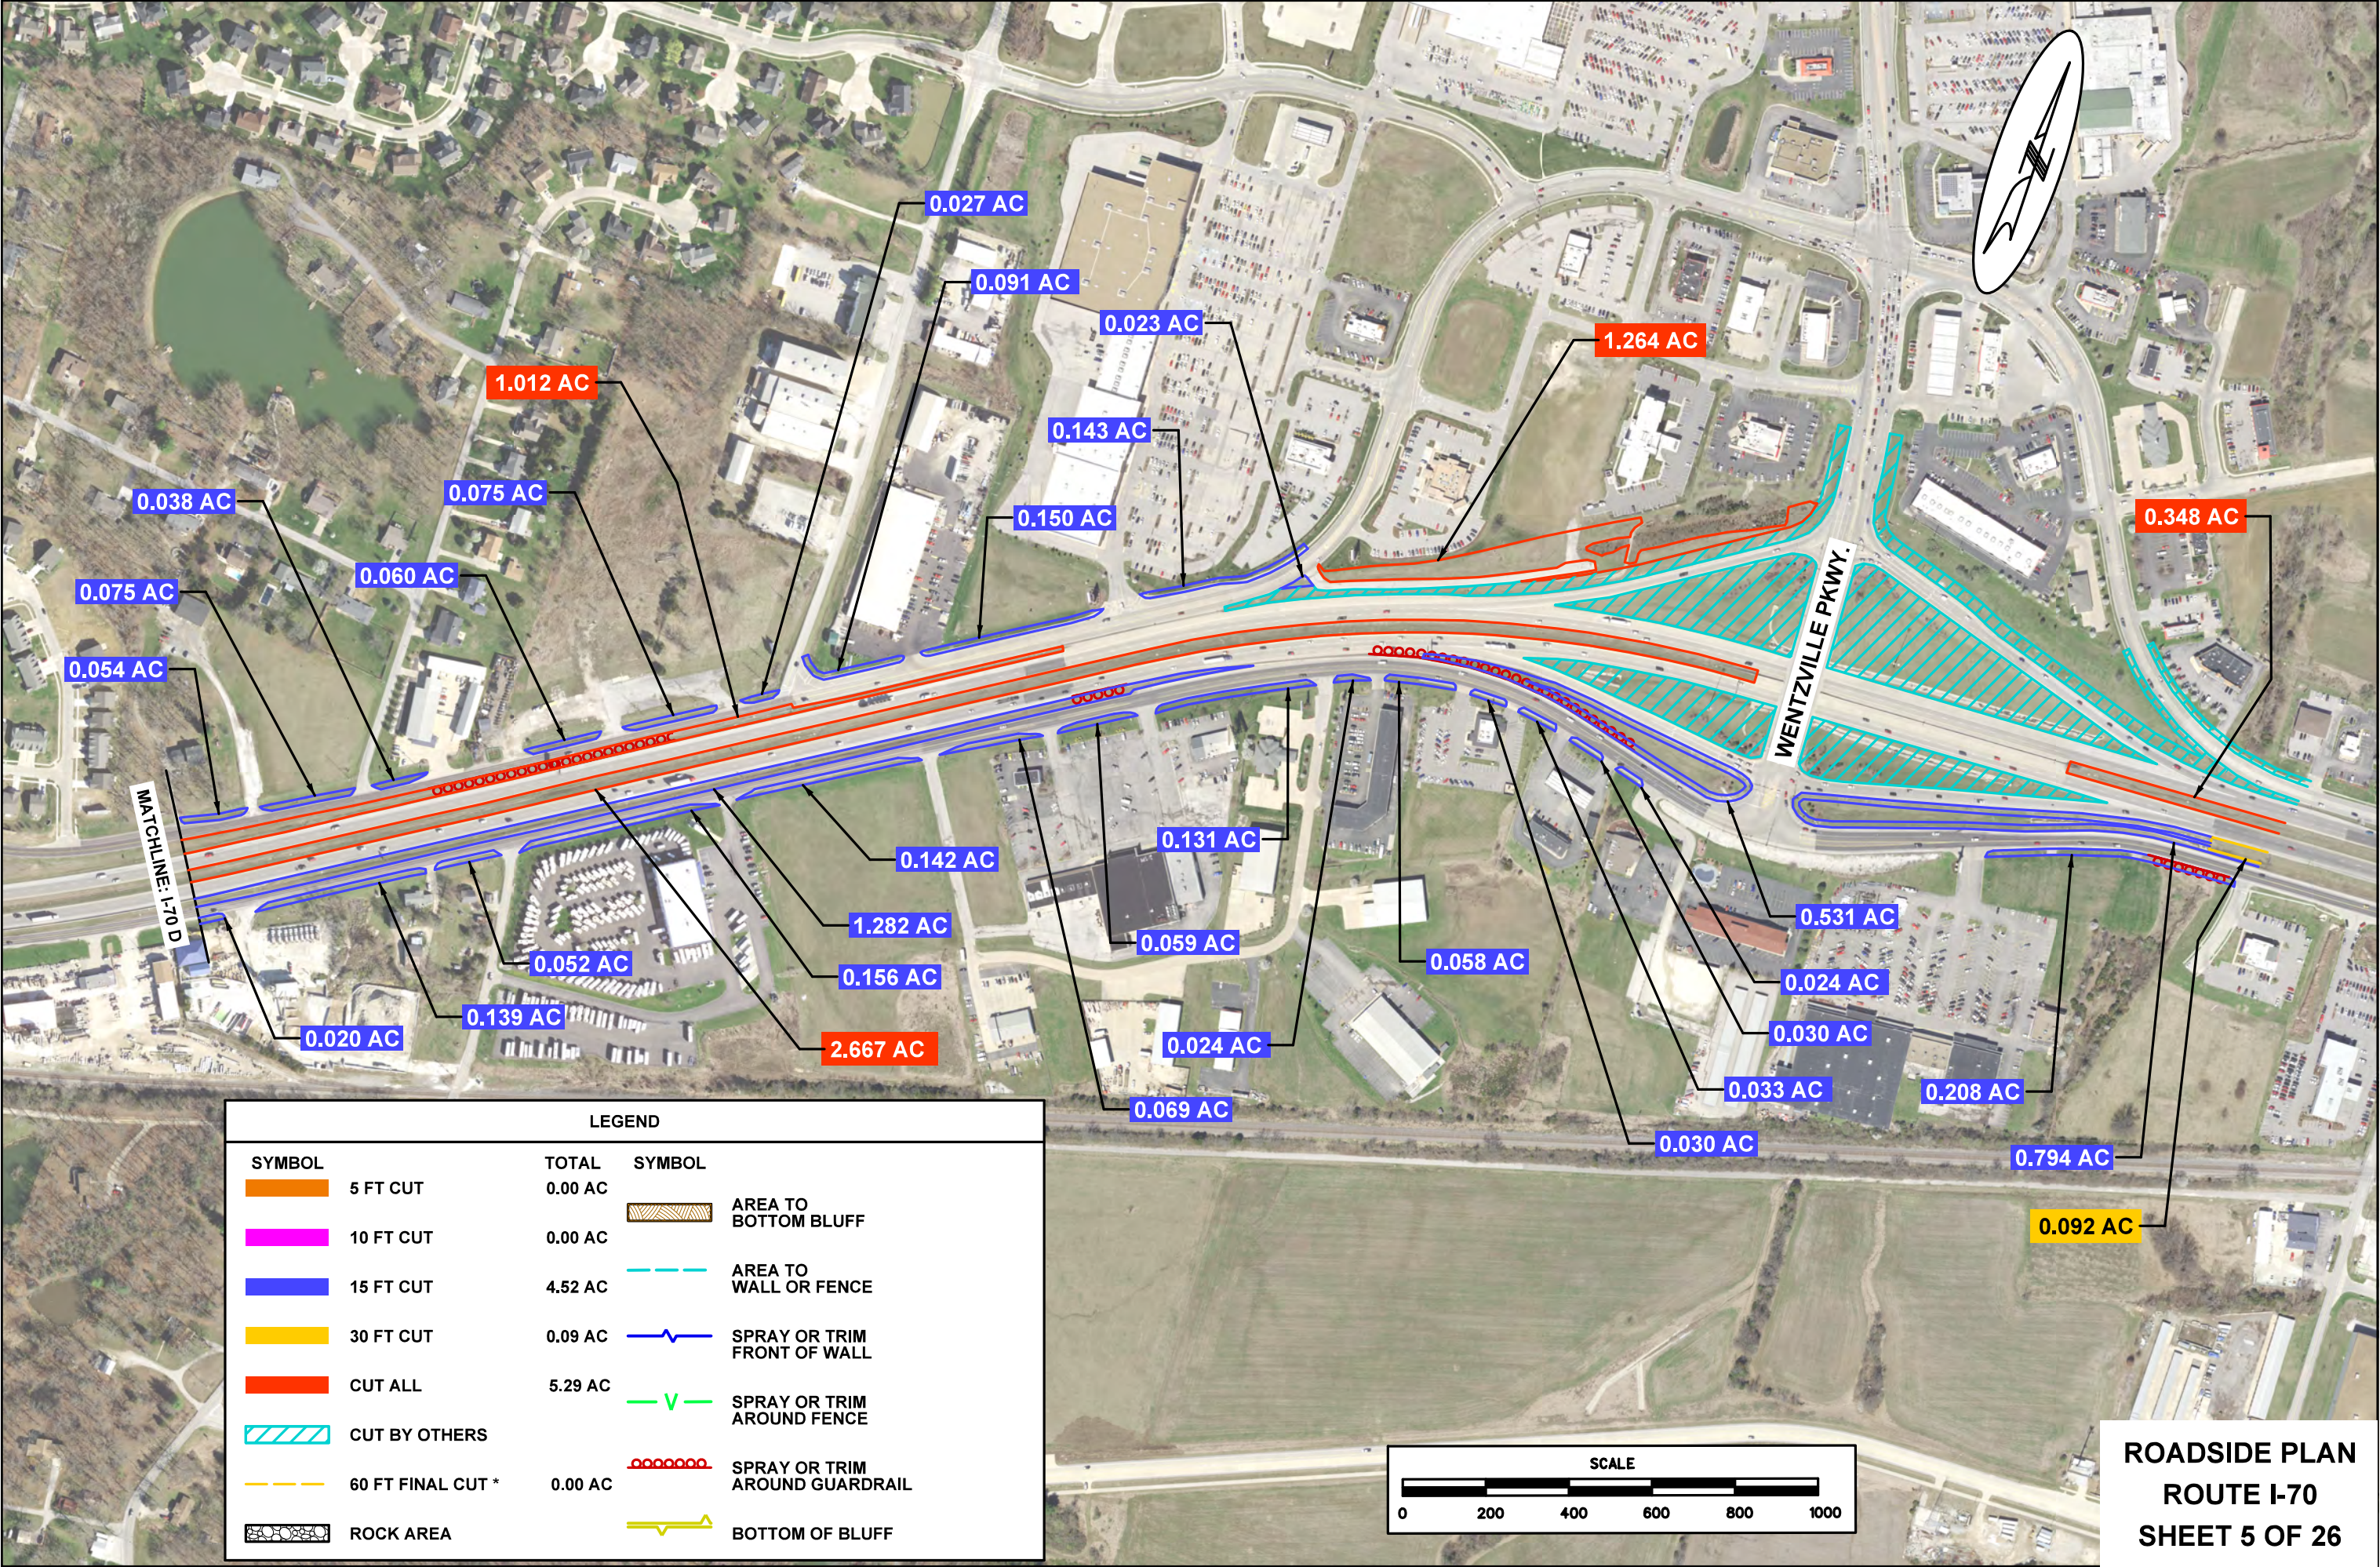

LEGEND			
SYMBOL		TOTAL	SYMBOL
	5 FT CUT	0.00 AC	 AREA TO BOTTOM BLUFF
	10 FT CUT	0.00 AC	
	15 FT CUT	4.52 AC	 AREA TO WALL OR FENCE
	30 FT CUT	0.09 AC	 SPRAY OR TRIM FRONT OF WALL
	CUT ALL	5.29 AC	 SPRAY OR TRIM AROUND FENCE
	CUT BY OTHERS		
	60 FT FINAL CUT *	0.00 AC	 SPRAY OR TRIM AROUND GUARDRAIL
	ROCK AREA		 BOTTOM OF BLUFF

LEGEND			
SYMBOL		TOTAL	SYMBOL
	5 FT CUT	0.00 AC	 AREA TO BOTTOM BLUFF
	10 FT CUT	0.00 AC	
	15 FT CUT	2.50 AC	 AREA TO WALL OR FENCE
	30 FT CUT	3.83 AC	 SPRAY OR TRIM FRONT OF WALL
	CUT ALL	1.74 AC	 SPRAY OR TRIM AROUND FENCE
	CUT BY OTHERS		
	60 FT FINAL CUT *	0.00 AC	 SPRAY OR TRIM AROUND GUARDRAIL
	ROCK AREA		 BOTTOM OF BLUFF

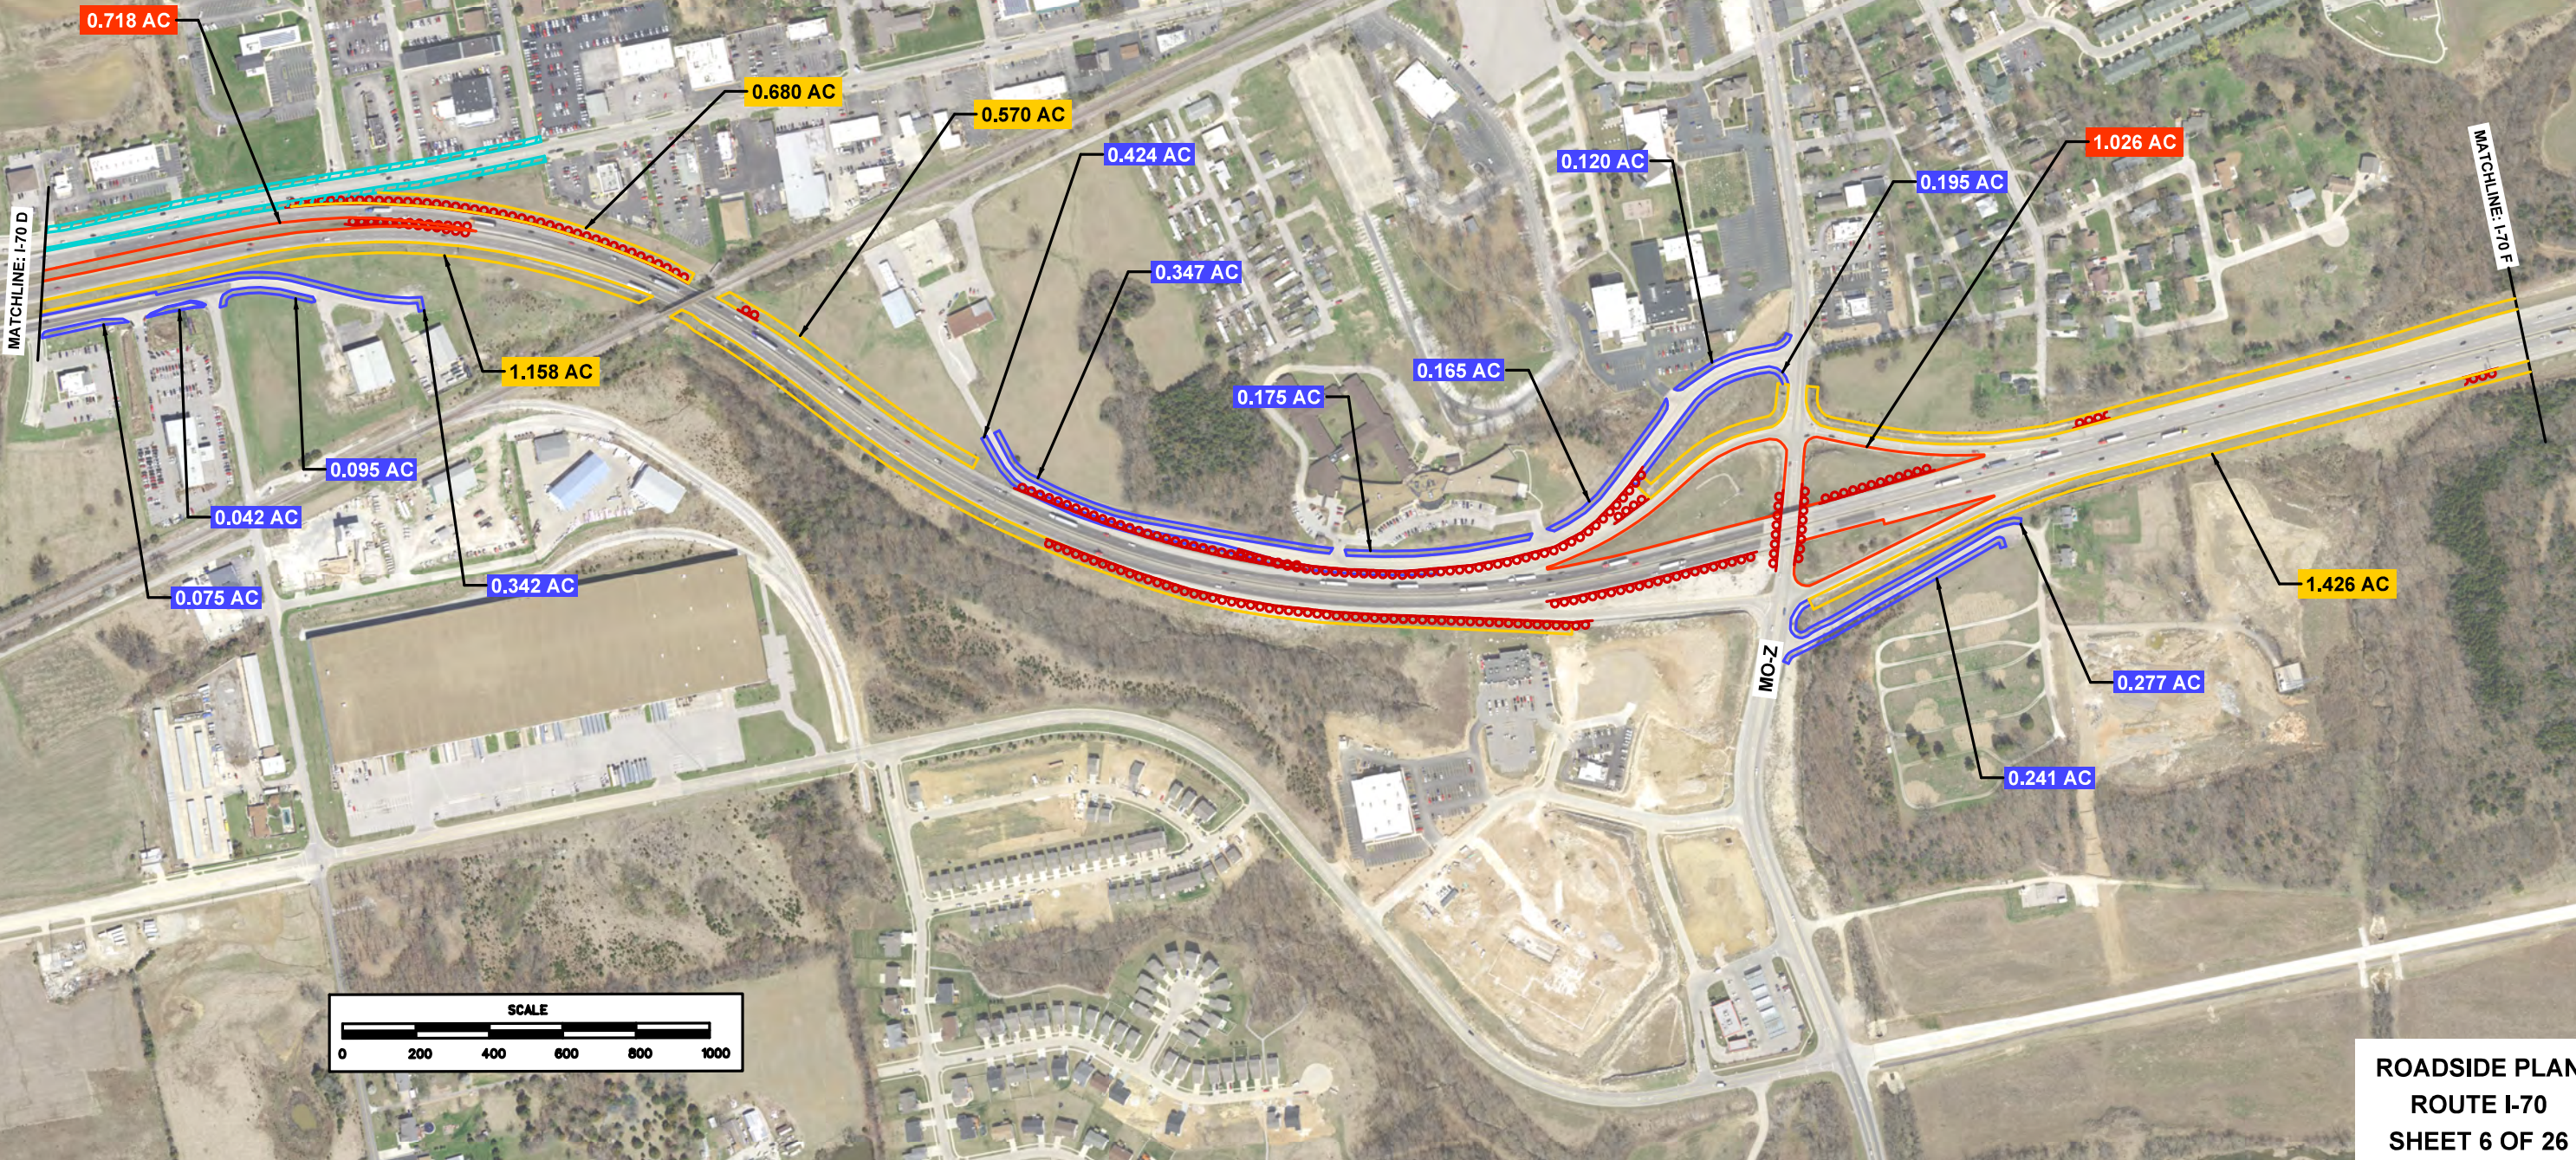


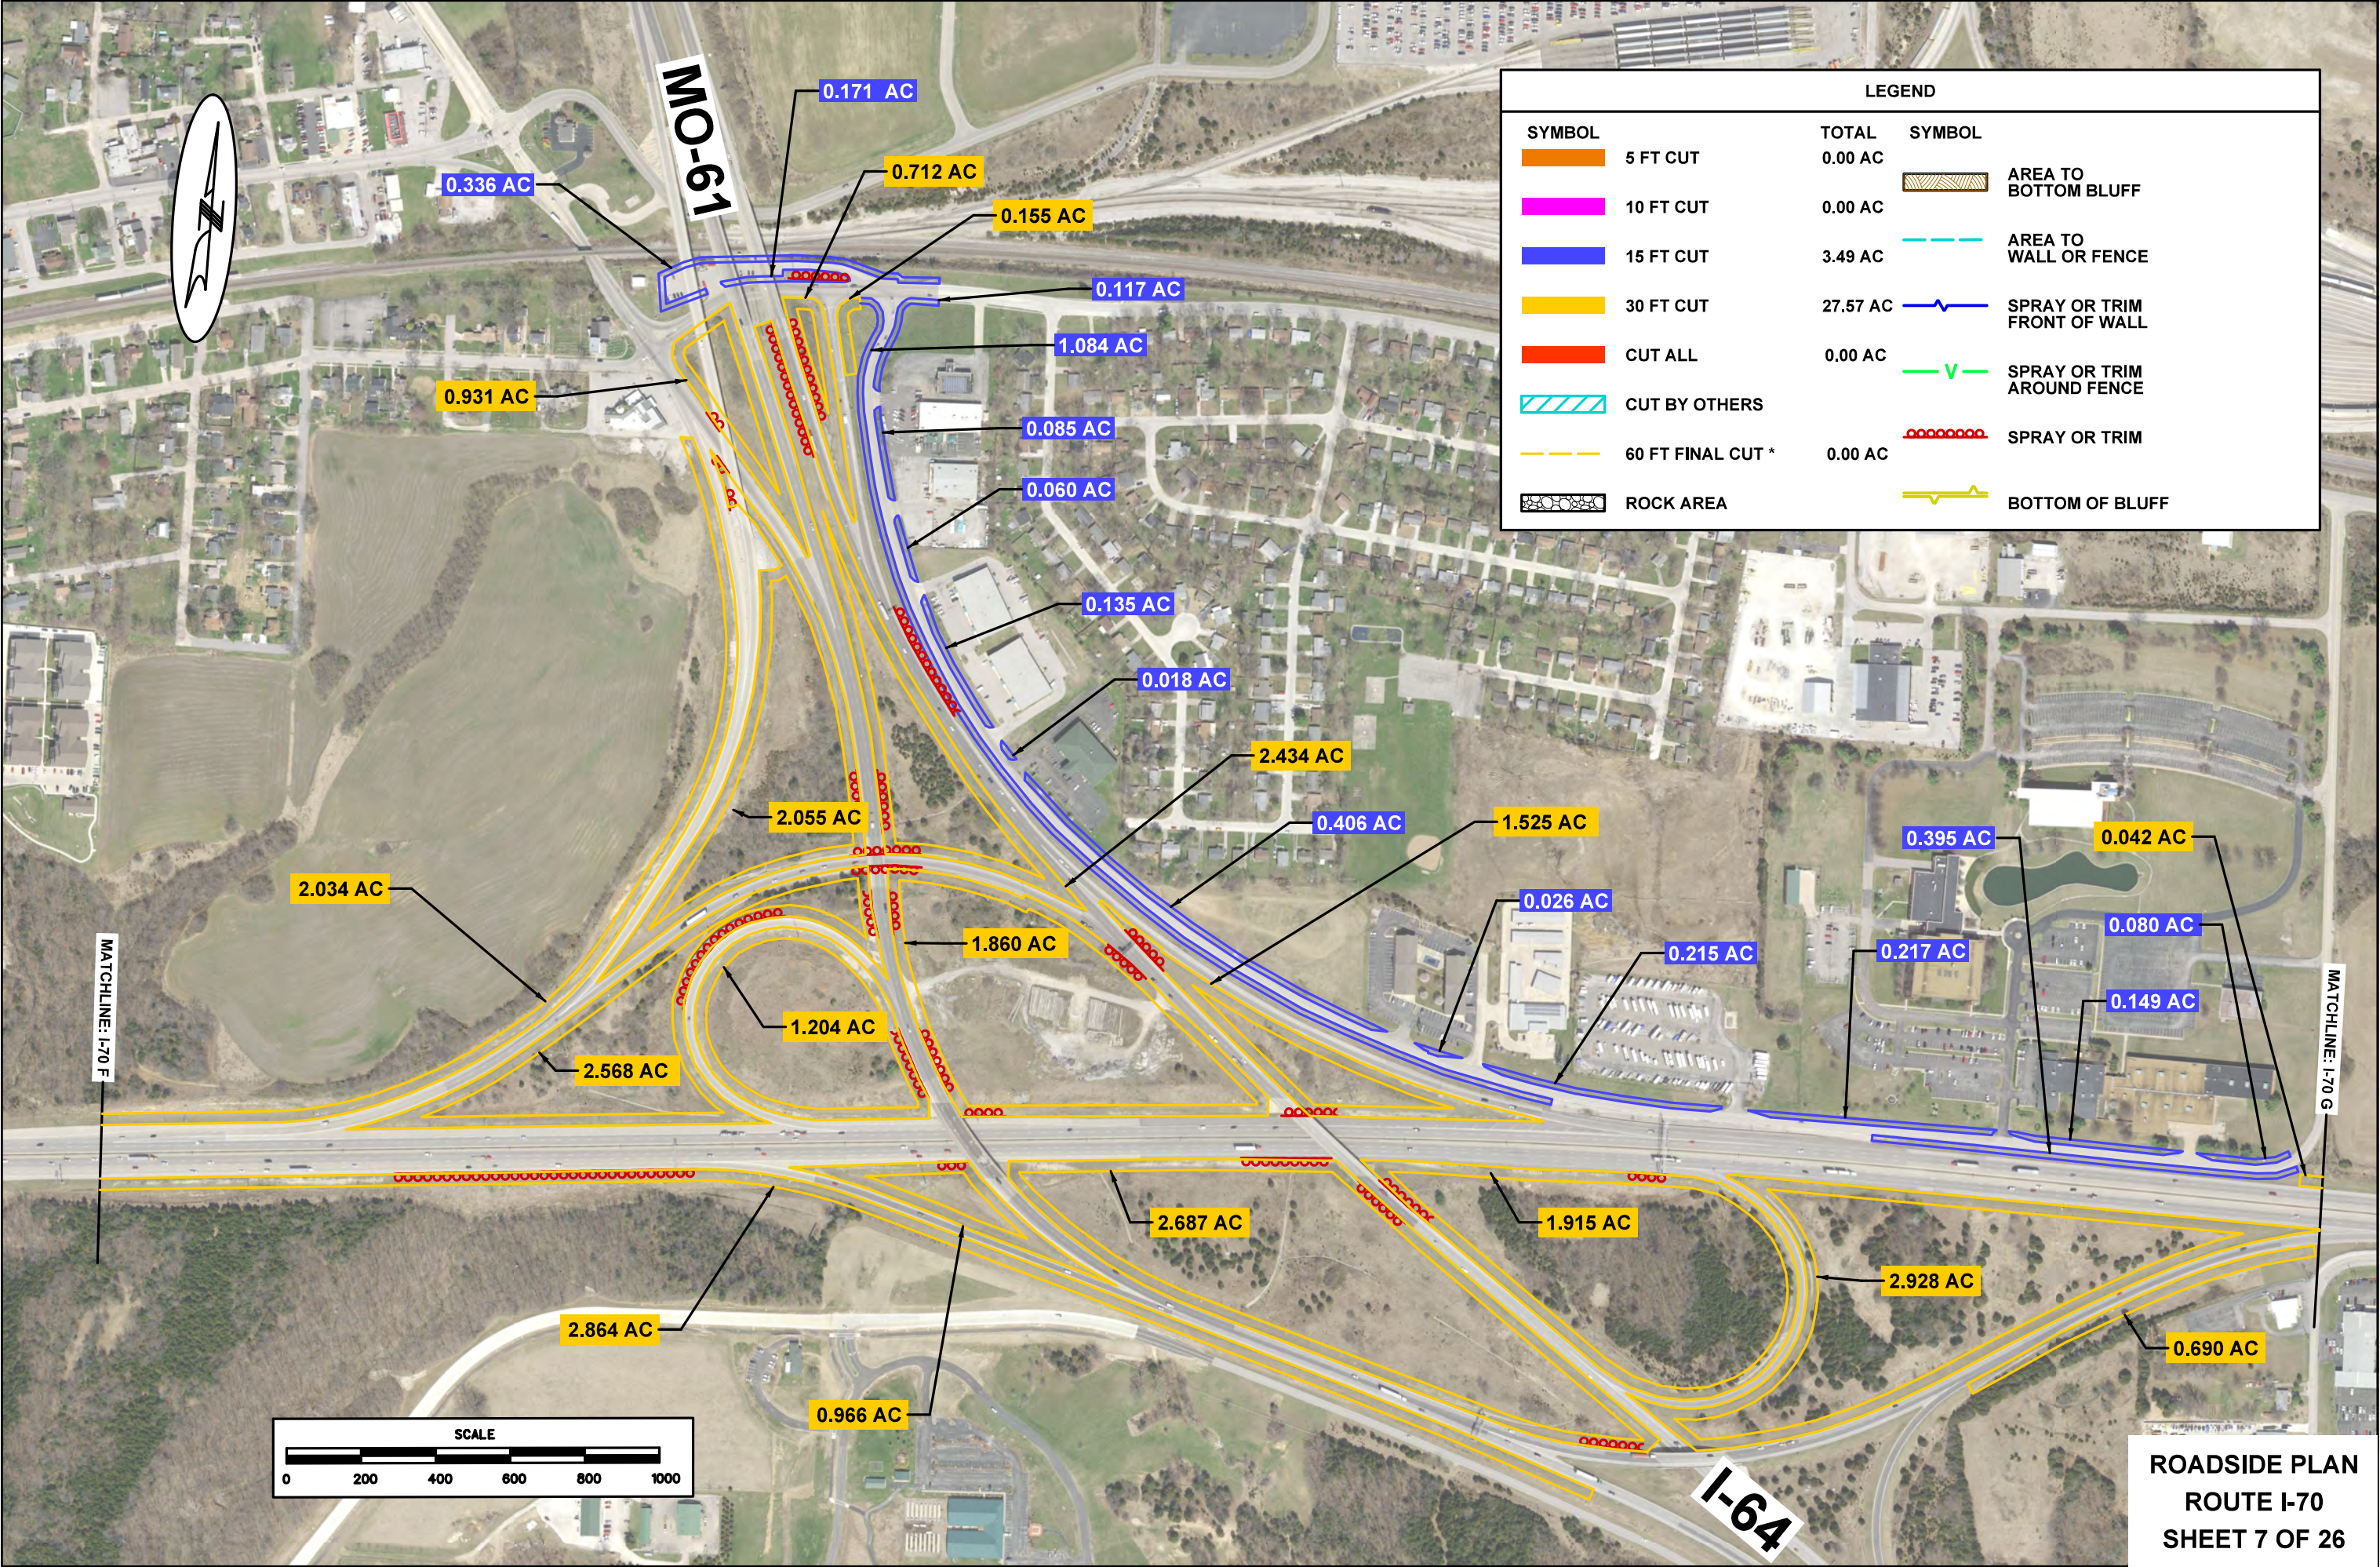

MO-61

I-64

LEGEND				
SYMBOL		TOTAL	SYMBOL	
	5 FT CUT	0.00 AC		AREA TO BOTTOM BLUFF
	10 FT CUT	0.00 AC		
	15 FT CUT	3.49 AC		AREA TO WALL OR FENCE
	30 FT CUT	27.57 AC		SPRAY OR TRIM FRONT OF WALL
	CUT ALL	0.00 AC		SPRAY OR TRIM AROUND FENCE
	CUT BY OTHERS			
	60 FT FINAL CUT *	0.00 AC		SPRAY OR TRIM
	ROCK AREA			BOTTOM OF BLUFF


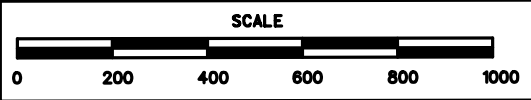


LEGEND				
SYMBOL		TOTAL	SYMBOL	
	5 FT CUT	0.00 AC		AREA TO BOTTOM BLUFF
	10 FT CUT	0.00 AC		AREA TO WALL OR FENCE
	15 FT CUT	2.37 AC		SPRAY OR TRIM FRONT OF WALL
	30 FT CUT	2.57 AC		SPRAY OR TRIM AROUND FENCE
	CUT ALL	0.00 AC		SPRAY OR TRIM
	CUT BY OTHERS			BOTTOM OF BLUFF
	60 FT FINAL CUT *	0.00 AC		
	ROCK AREA			



MATCHLINE: I-70 G

MATCHLINE: I-70 H

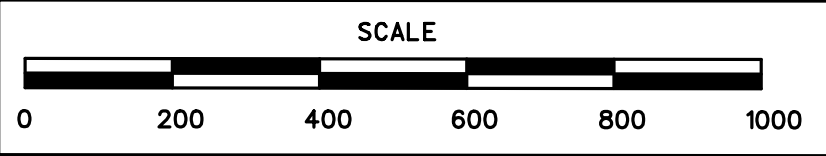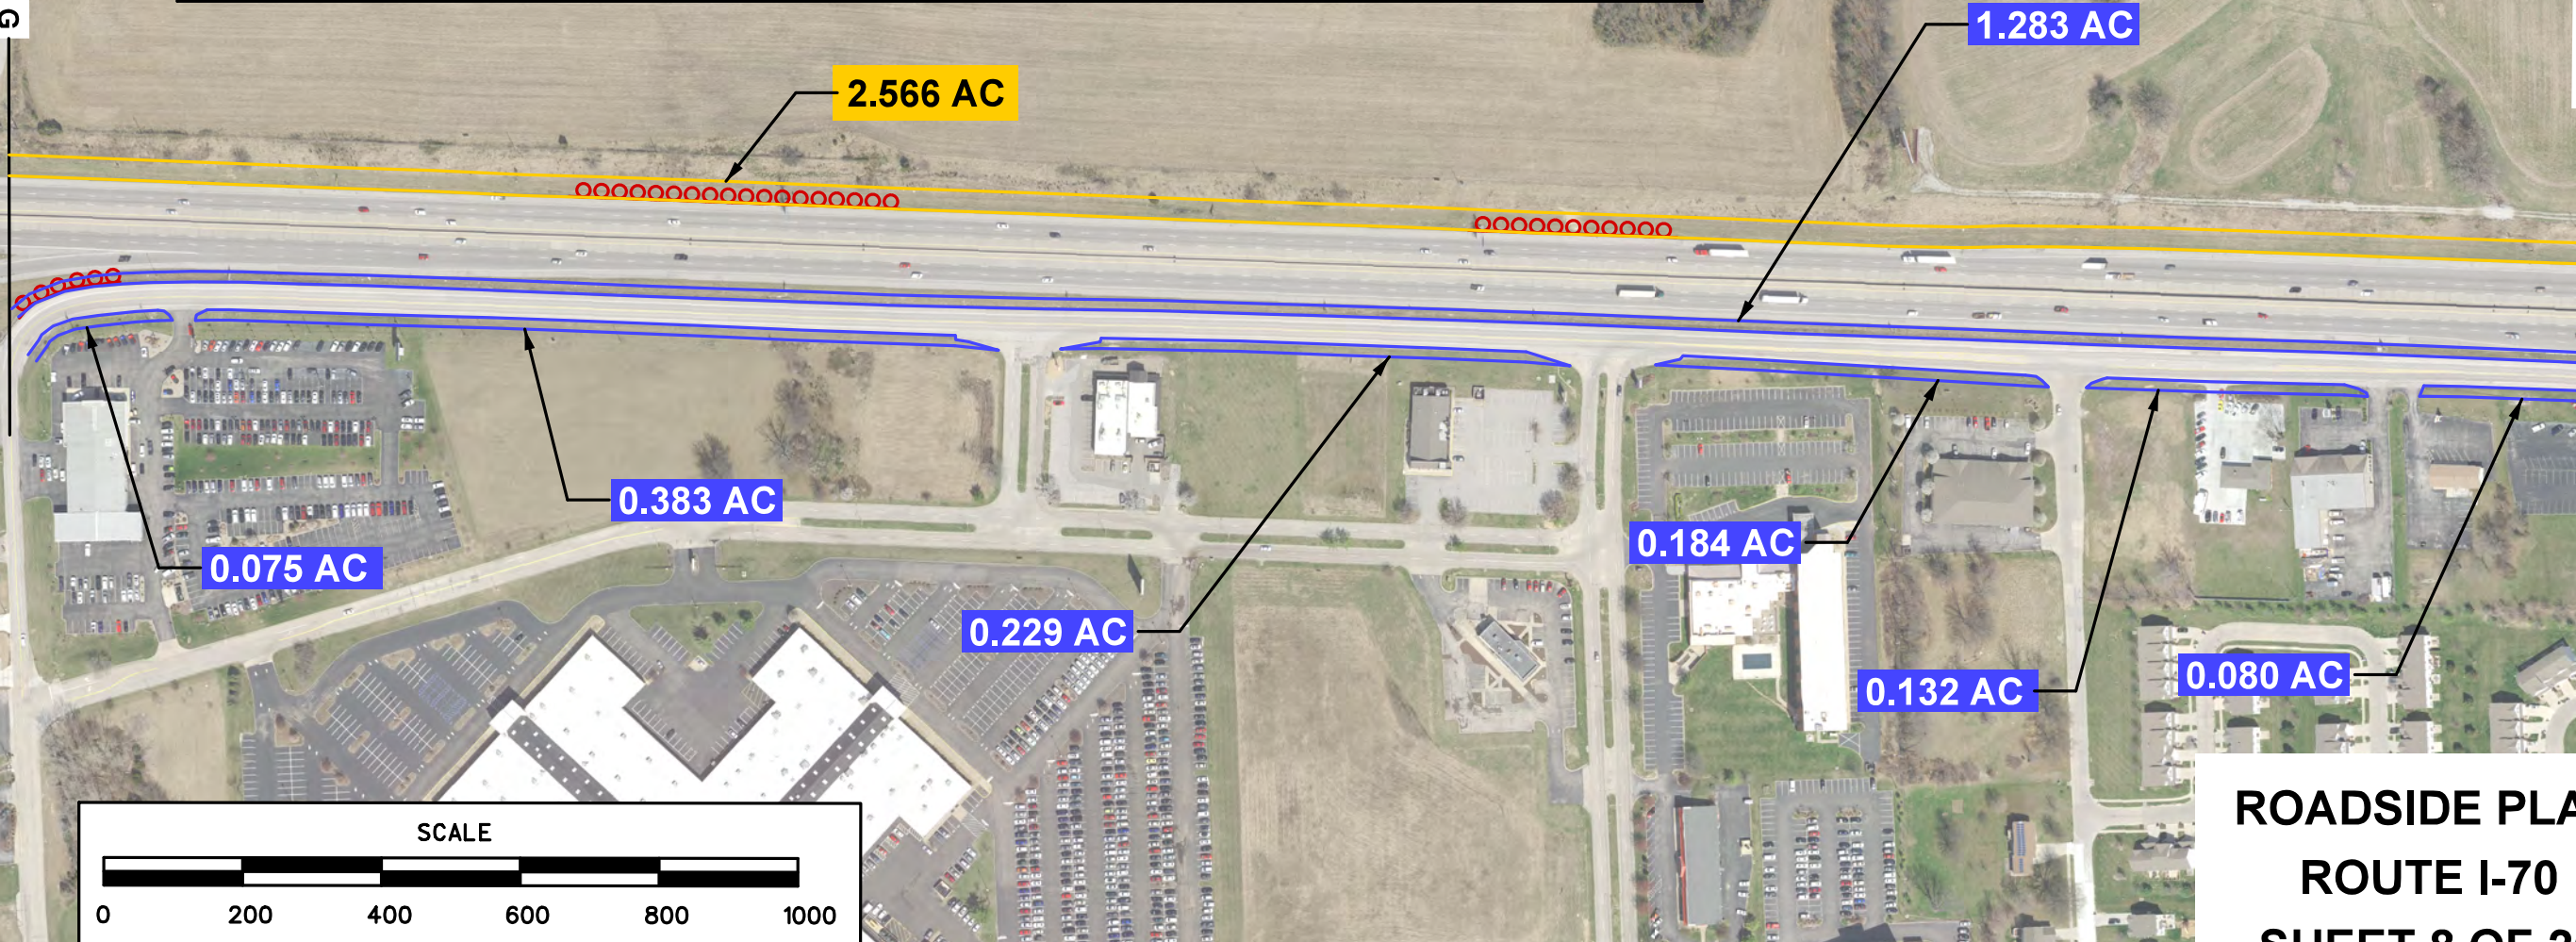


LEGEND			
SYMBOL		TOTAL	SYMBOL
	5 FT CUT	0.00 AC	 AREA TO BOTTOM BLUFF
	10 FT CUT	0.00 AC	
	15 FT CUT	3.59 AC	 AREA TO WALL OR FENCE
	30 FT CUT	10.08 AC	 SPRAY OR TRIM FRONT OF WALL
	CUT ALL	0.00 AC	 SPRAY OR TRIM AROUND FENCE
	CUT BY OTHERS		
	60 FT FINAL CUT *	0.00 AC	 SPRAY OR TRIM AROUND GUARDRAIL
	ROCK AREA		 BOTTOM OF BLUFF




MATCHLINE: 1-70 H

MATCHLINE: 1-70 I


MO-A

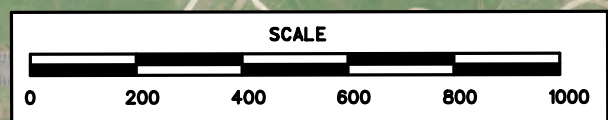


ROADSIDE PLAN
ROUTE I-70
SHEET 9 OF 26

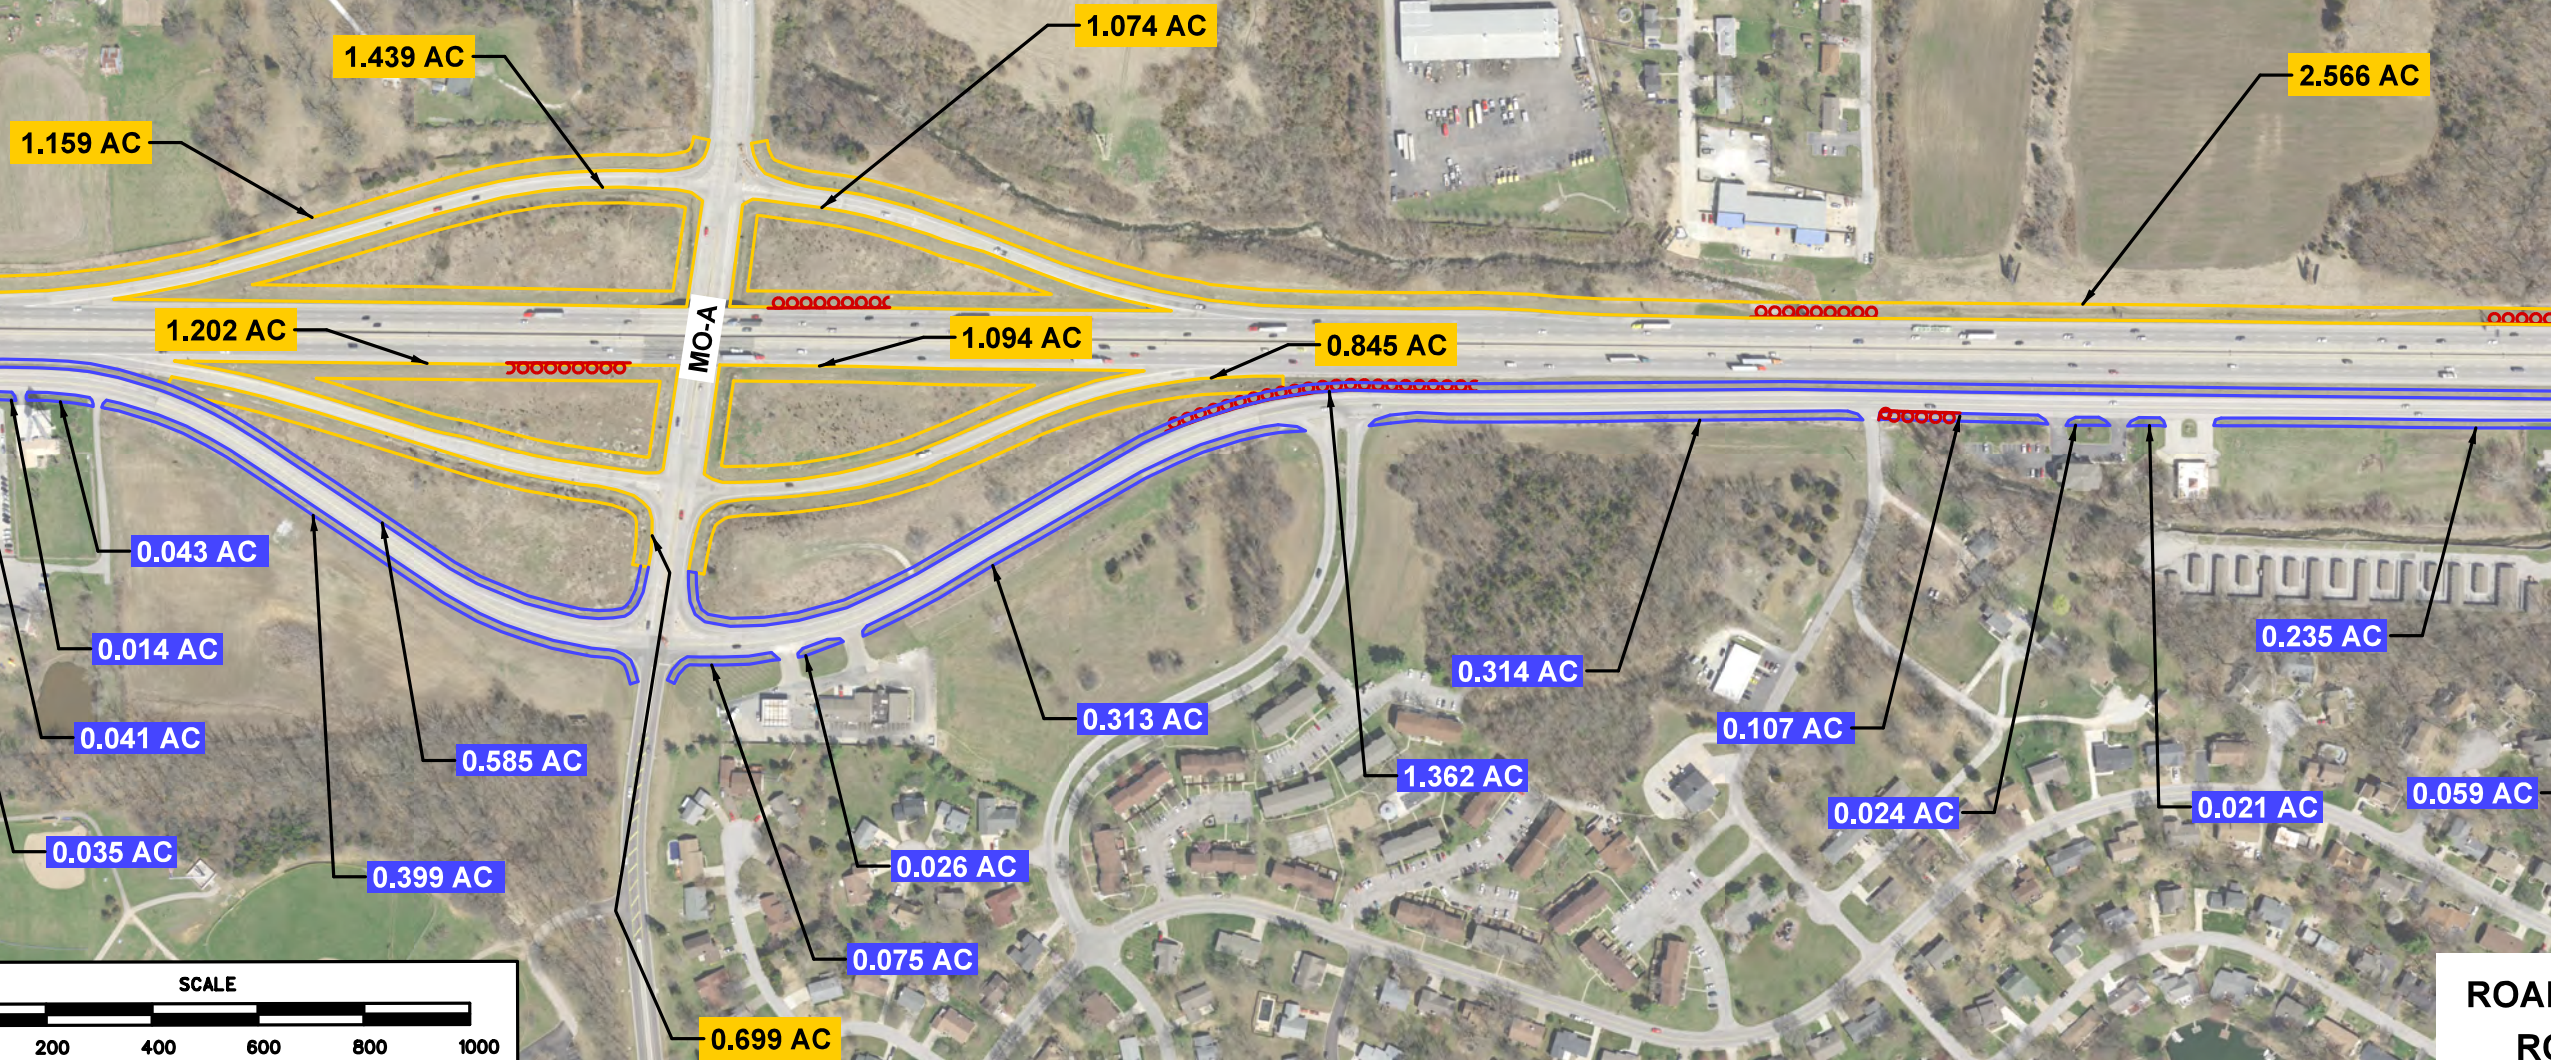


LEGEND			
SYMBOL		TOTAL	SYMBOL
	5 FT CUT	0.00 AC	 AREA ALL TO BOTTOM BLUFF
	10 FT CUT	0.00 AC	
	15 FT CUT	5.35 AC	 AREA ALL TO WALL OR FENCE
	30 FT CUT	2.79 AC	 SPRAY OR TRIM FRONT OF WALL
	CUT ALL	0.70 AC	 SPRAY OR TRIM AROUND FENCE
	CUT BY OTHERS		
	60 FT FINAL CUT *	0.00 AC	 SPRAY OR TRIM AROUND GUARDRAIL
	ROCK AREA		 BOTTOM OF BLUFF

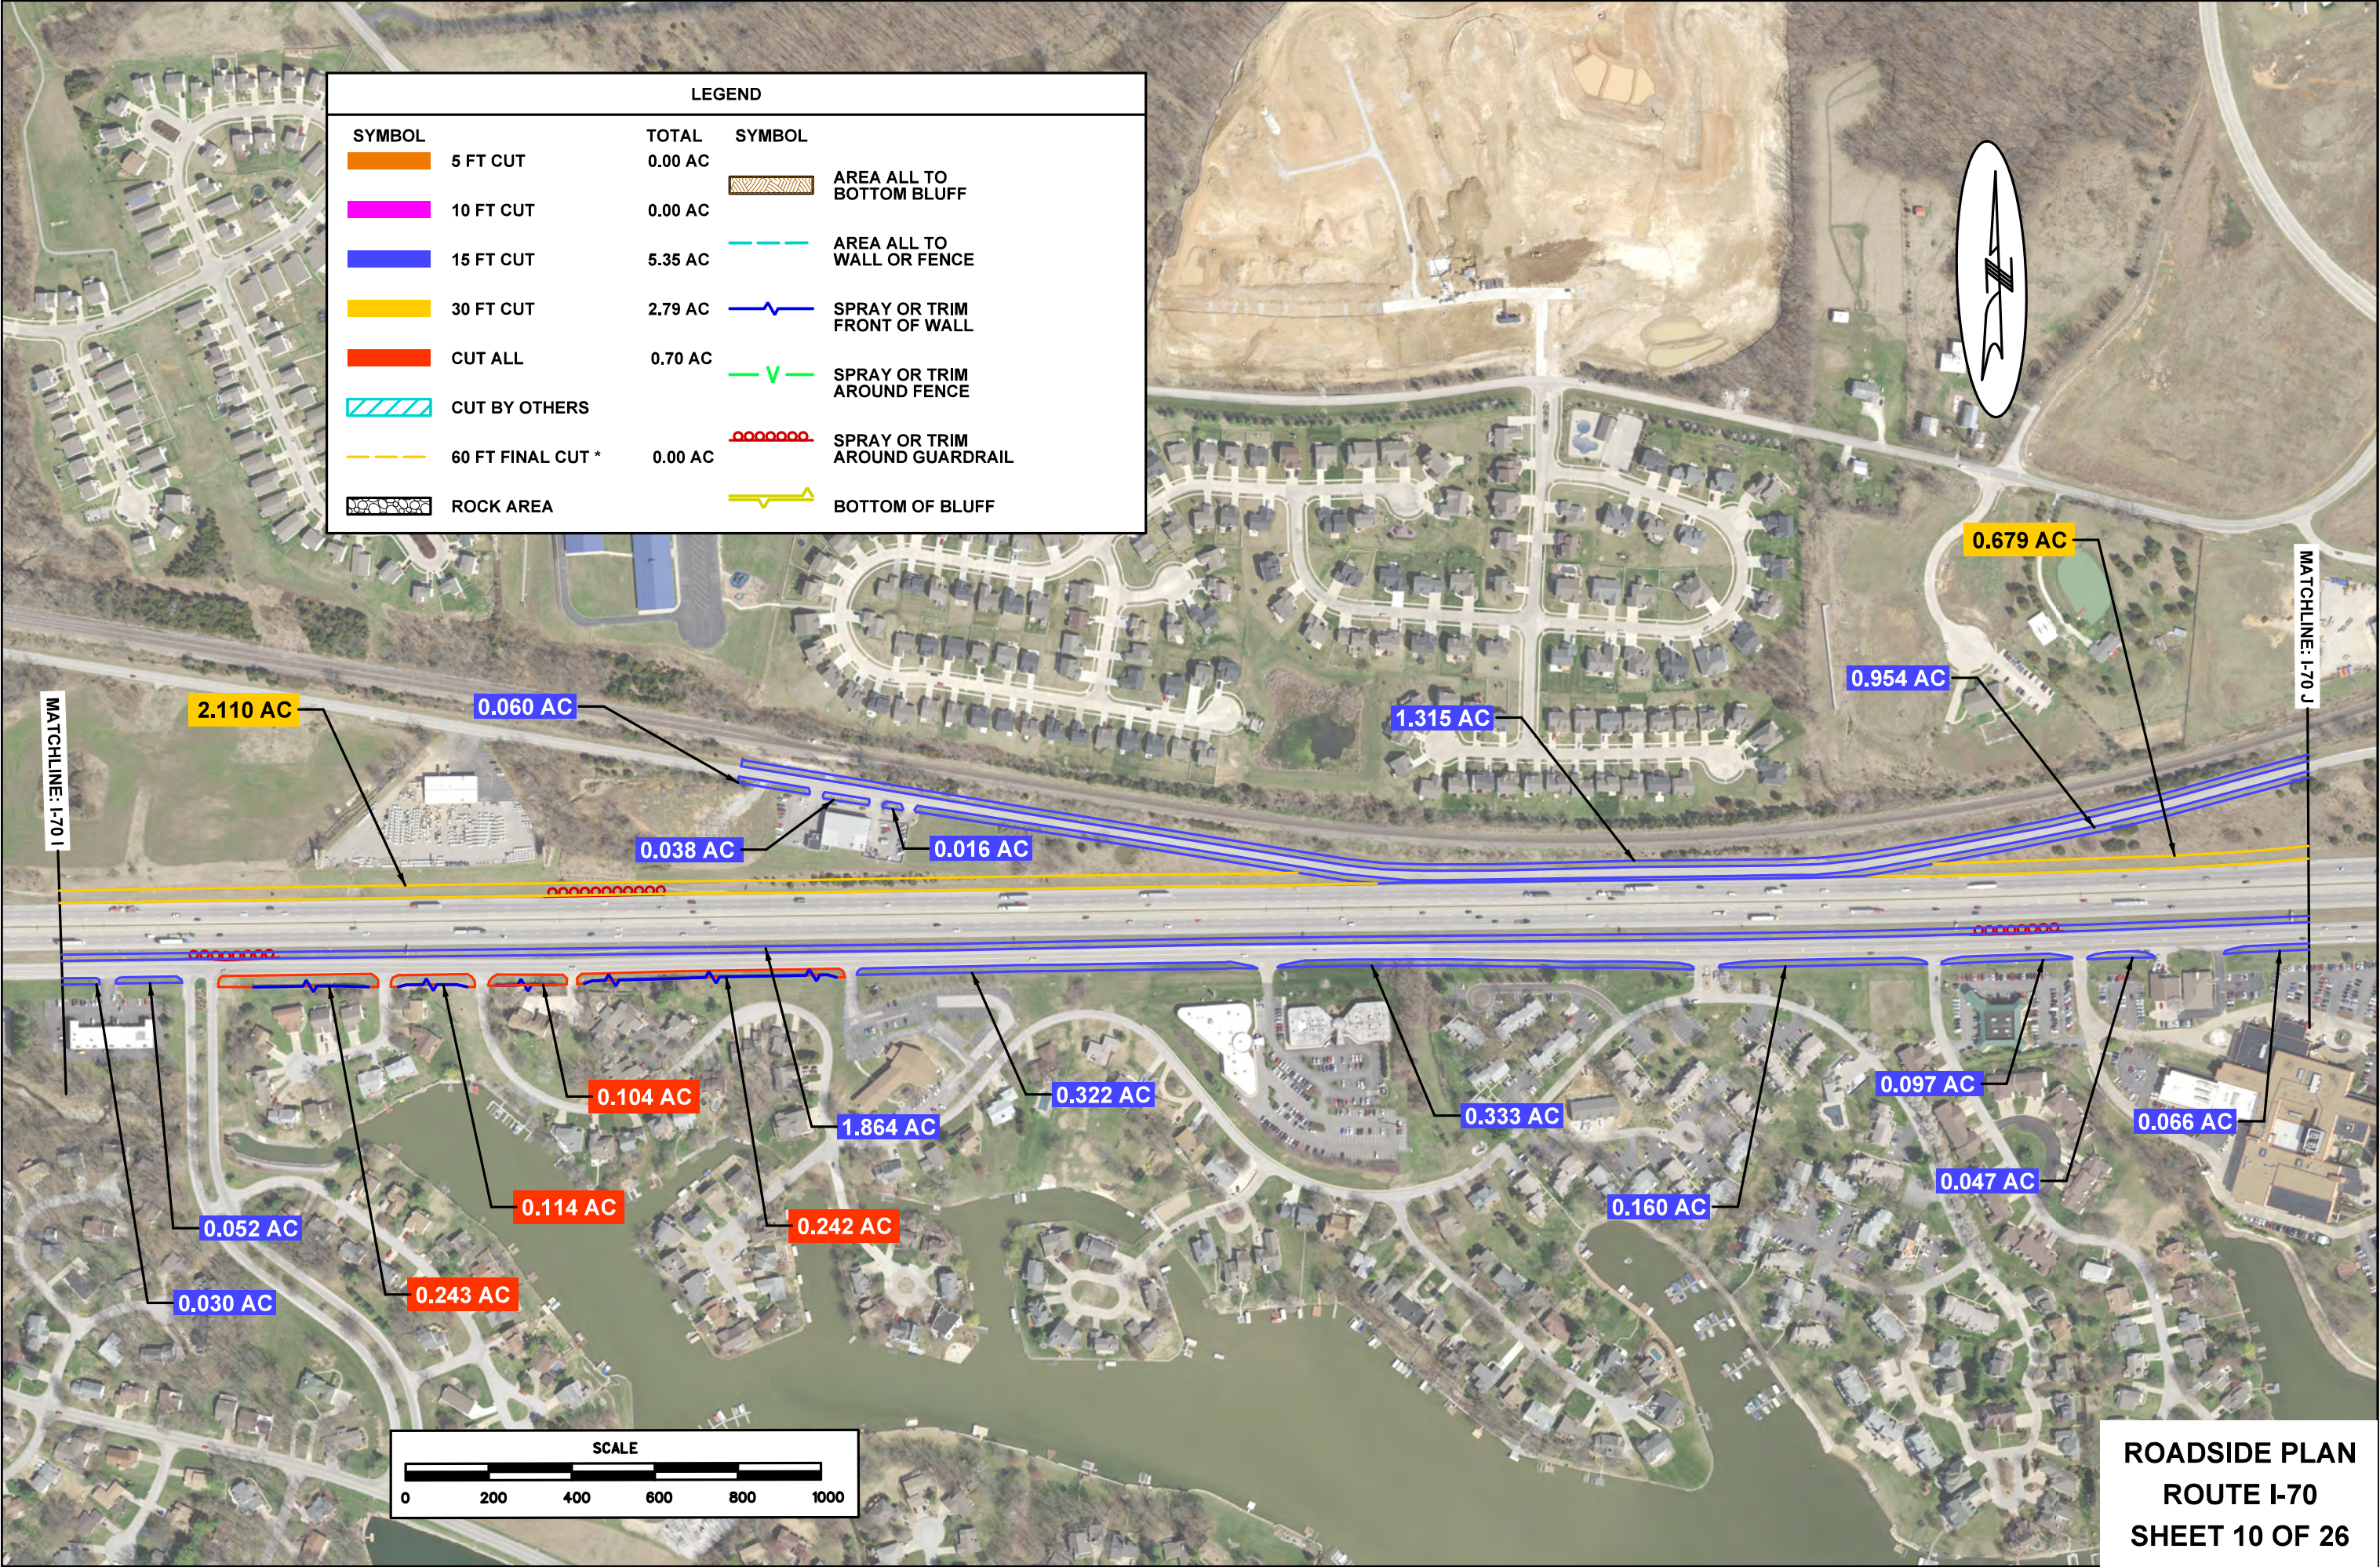


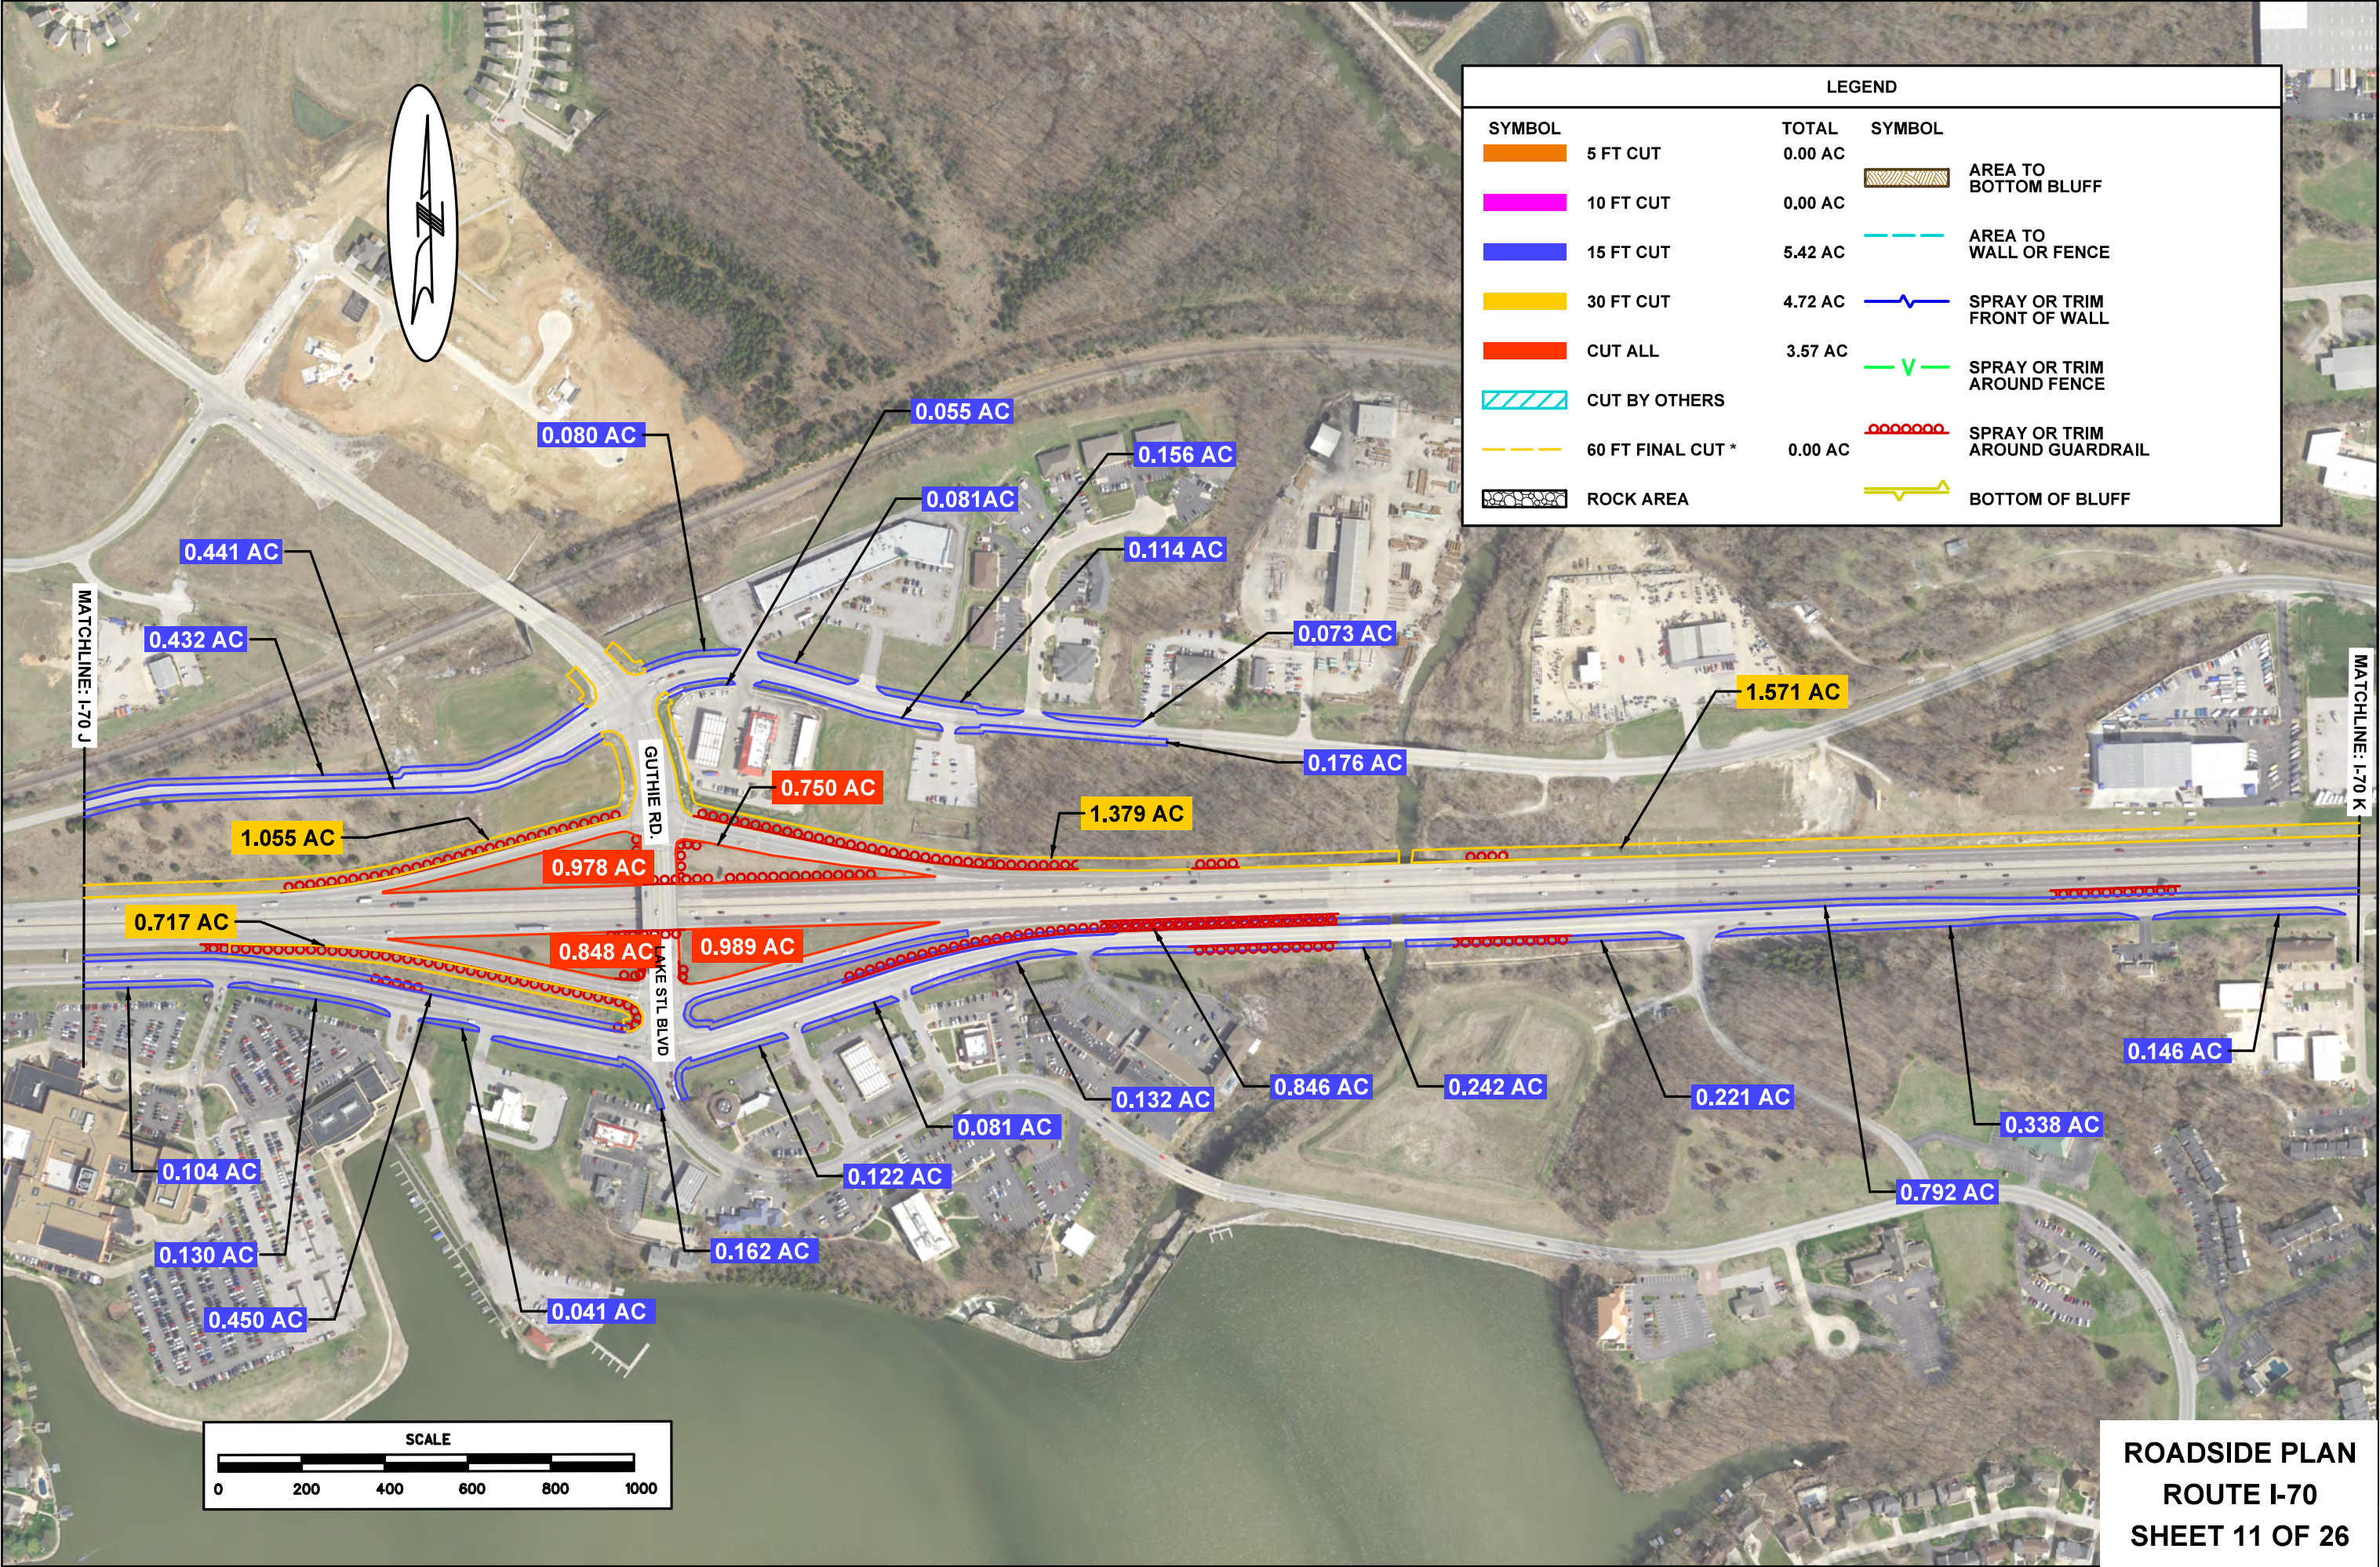

LEGEND			
SYMBOL		TOTAL	SYMBOL
	5 FT CUT	0.00 AC	 AREA TO BOTTOM BLUFF
	10 FT CUT	0.00 AC	
	15 FT CUT	5.42 AC	 AREA TO WALL OR FENCE
	30 FT CUT	4.72 AC	 SPRAY OR TRIM FRONT OF WALL
	CUT ALL	3.57 AC	 SPRAY OR TRIM AROUND FENCE
	CUT BY OTHERS		
	60 FT FINAL CUT *	0.00 AC	 SPRAY OR TRIM AROUND GUARDRAIL
	ROCK AREA		 BOTTOM OF BLUFF

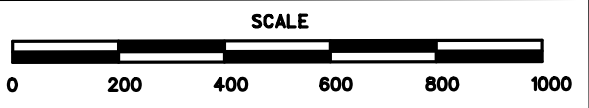

LEGEND			
SYMBOL		TOTAL	SYMBOL
	5 FT CUT	0.00 AC	 AREA TO BOTTOM BLUFF
	10 FT CUT	0.00 AC	
	15 FT CUT	3.67 AC	 AREA TO WALL OR FENCE
	30 FT CUT	4.33 AC	 SPRAY OR TRIM FRONT OF WALL
	CUT ALL	0.00 AC	 SPRAY OR TRIM AROUND FENCE
	CUT BY OTHERS		
	60 FT FINAL CUT *	0.00 AC	 SPRAY OR TRIM AROUND GUARDRAIL
	ROCK AREA		 BOTTOM OF BLUFF

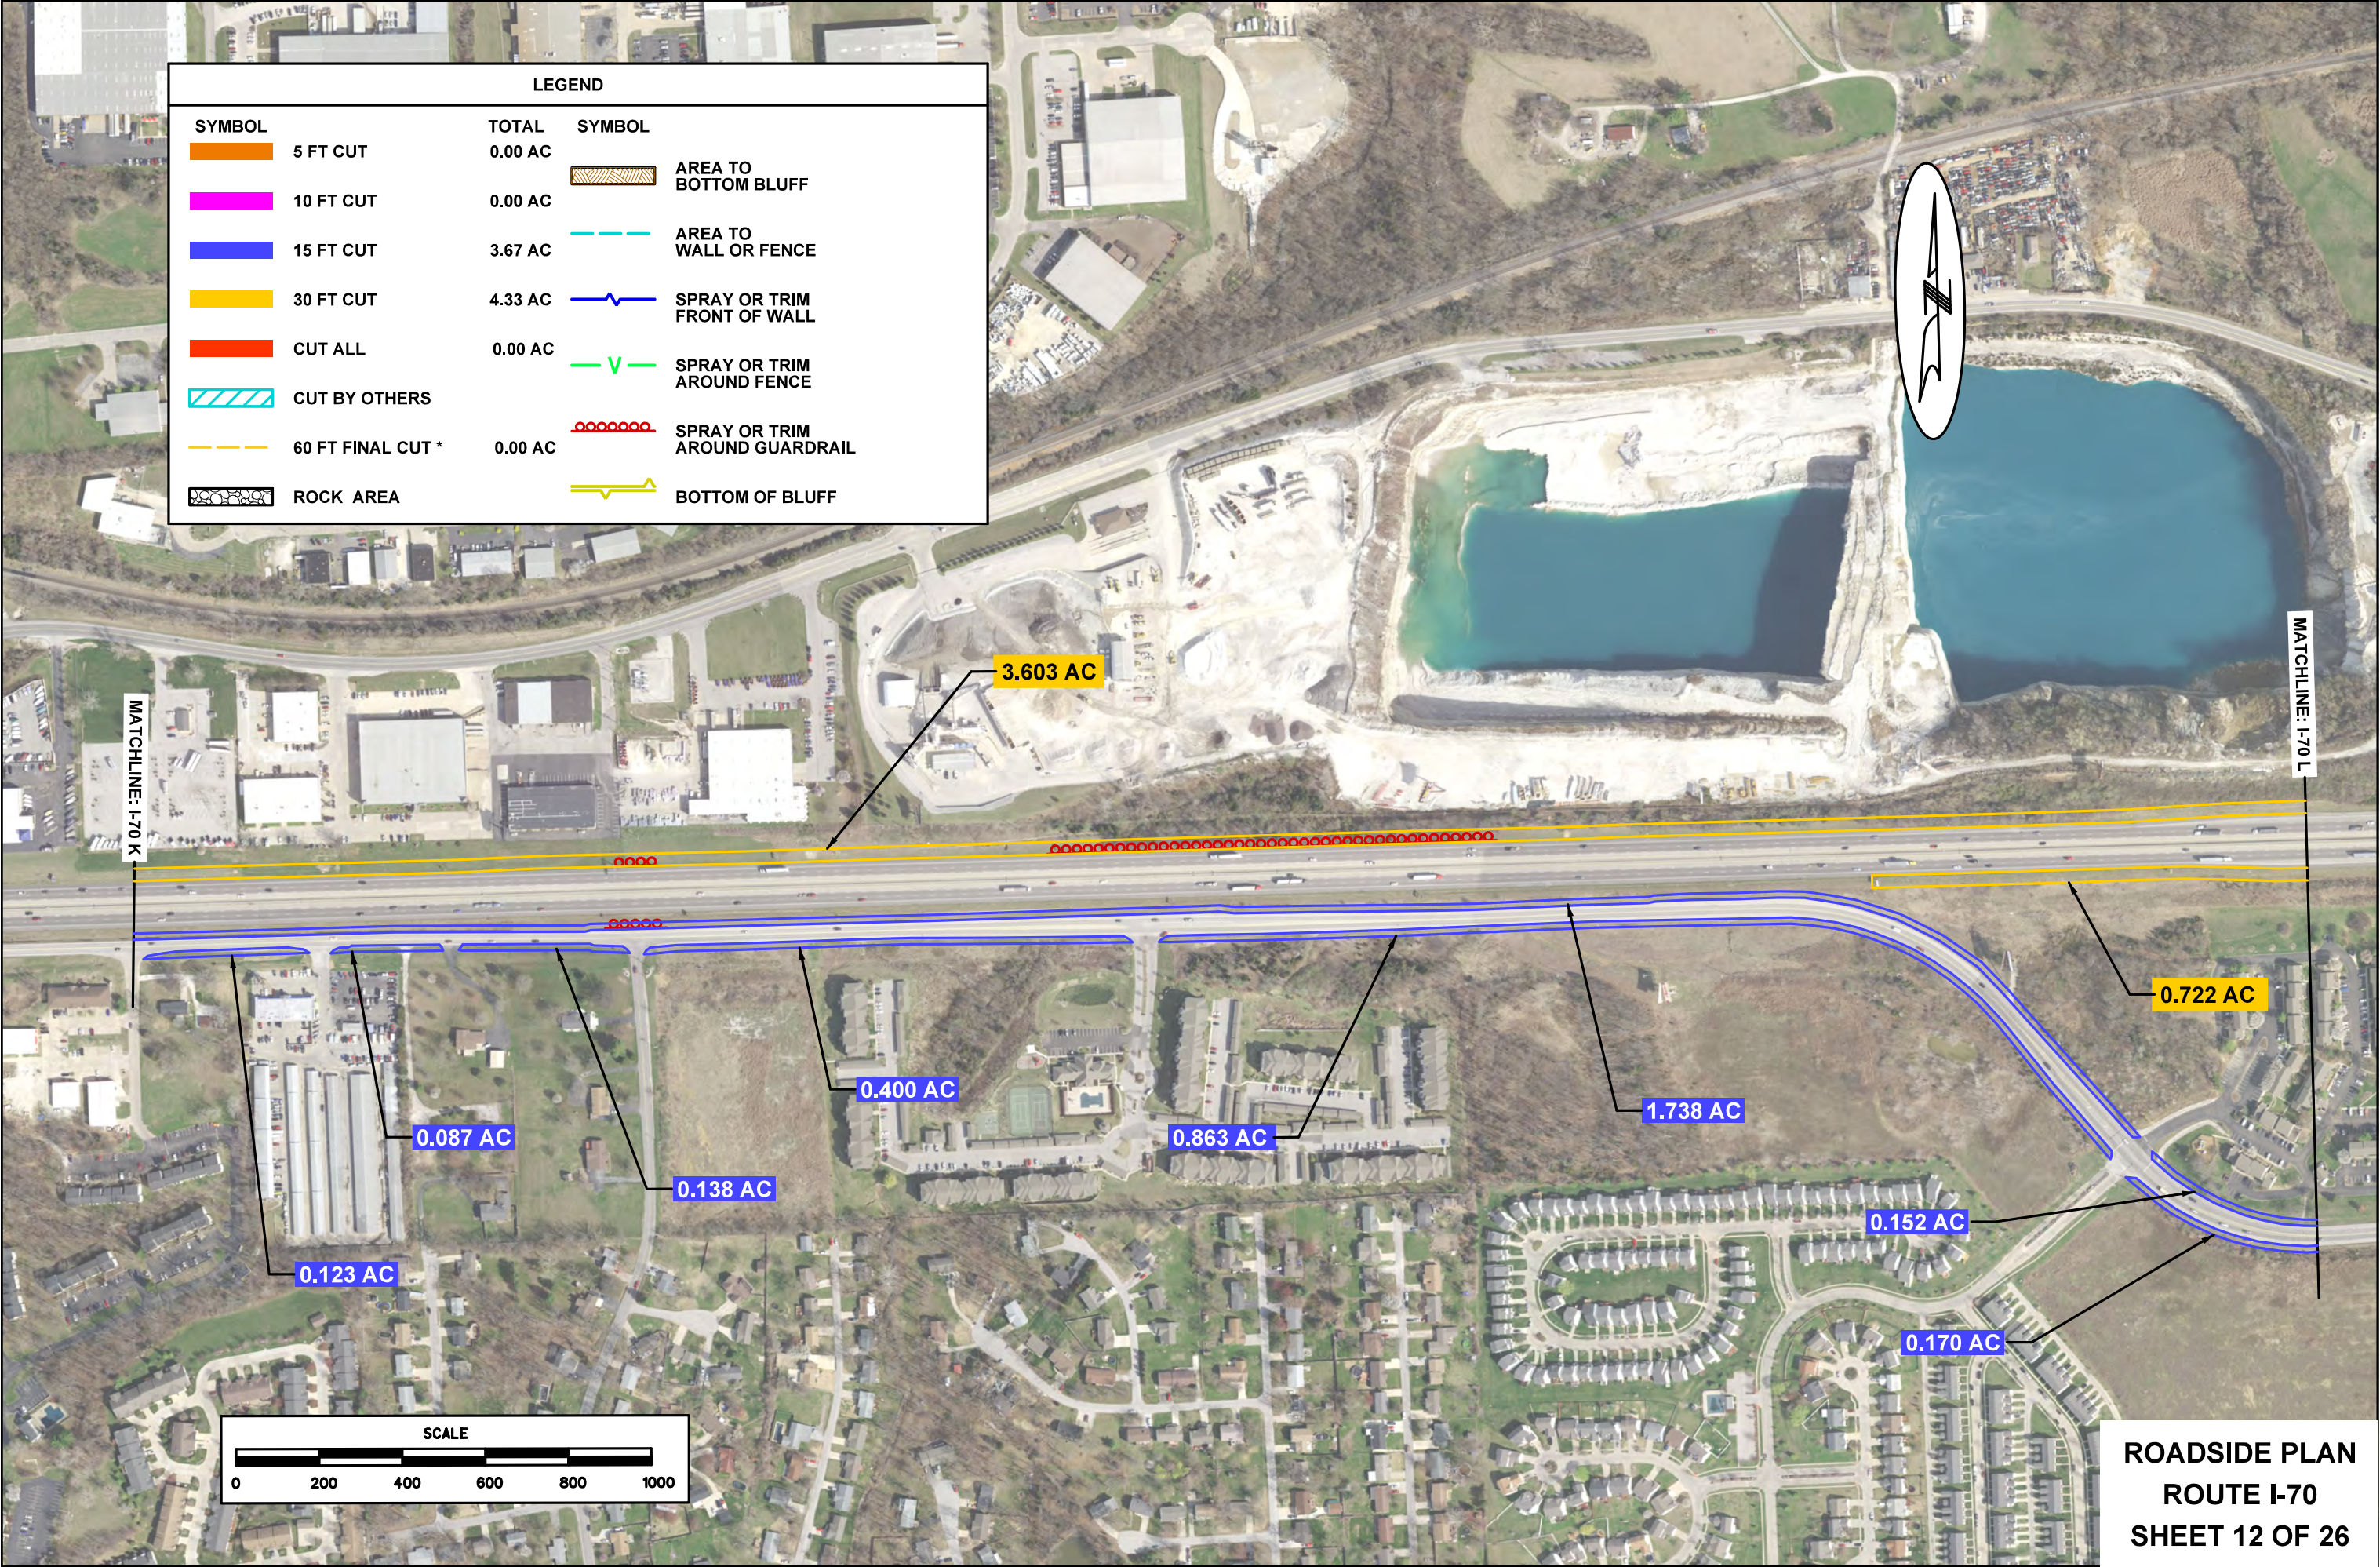

MATCHLINE: I-70 K

3.603 AC

MATCHLINE: I-70 L

0.722 AC

1.738 AC

0.863 AC

0.400 AC


0.138 AC

0.087 AC


0.123 AC


0.152 AC

0.170 AC

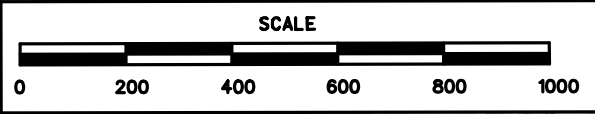


LEGEND			
SYMBOL		SYMBOL	
	5 FT CUT		AREA TO BOTTOM BLUFF
	10 FT CUT		AREA TO WALL OR FENCE
	15 FT CUT		SPRAY OR TRIM FRONT OF WALL
	30 FT CUT		SPRAY OR TRIM AROUND FENCE
	CUT ALL		SPRAY OR TRIM AROUND GUARDRAIL
	CUT BY OTHERS		BOTTOM OF BLUFF
	60 FT FINAL CUT *		
	ROCK AREA		
	TOTAL		
	0.00 AC		
	0.00 AC		
	4.96 AC		
	5.15 AC		
	6.79 AC		
	0.00 AC		

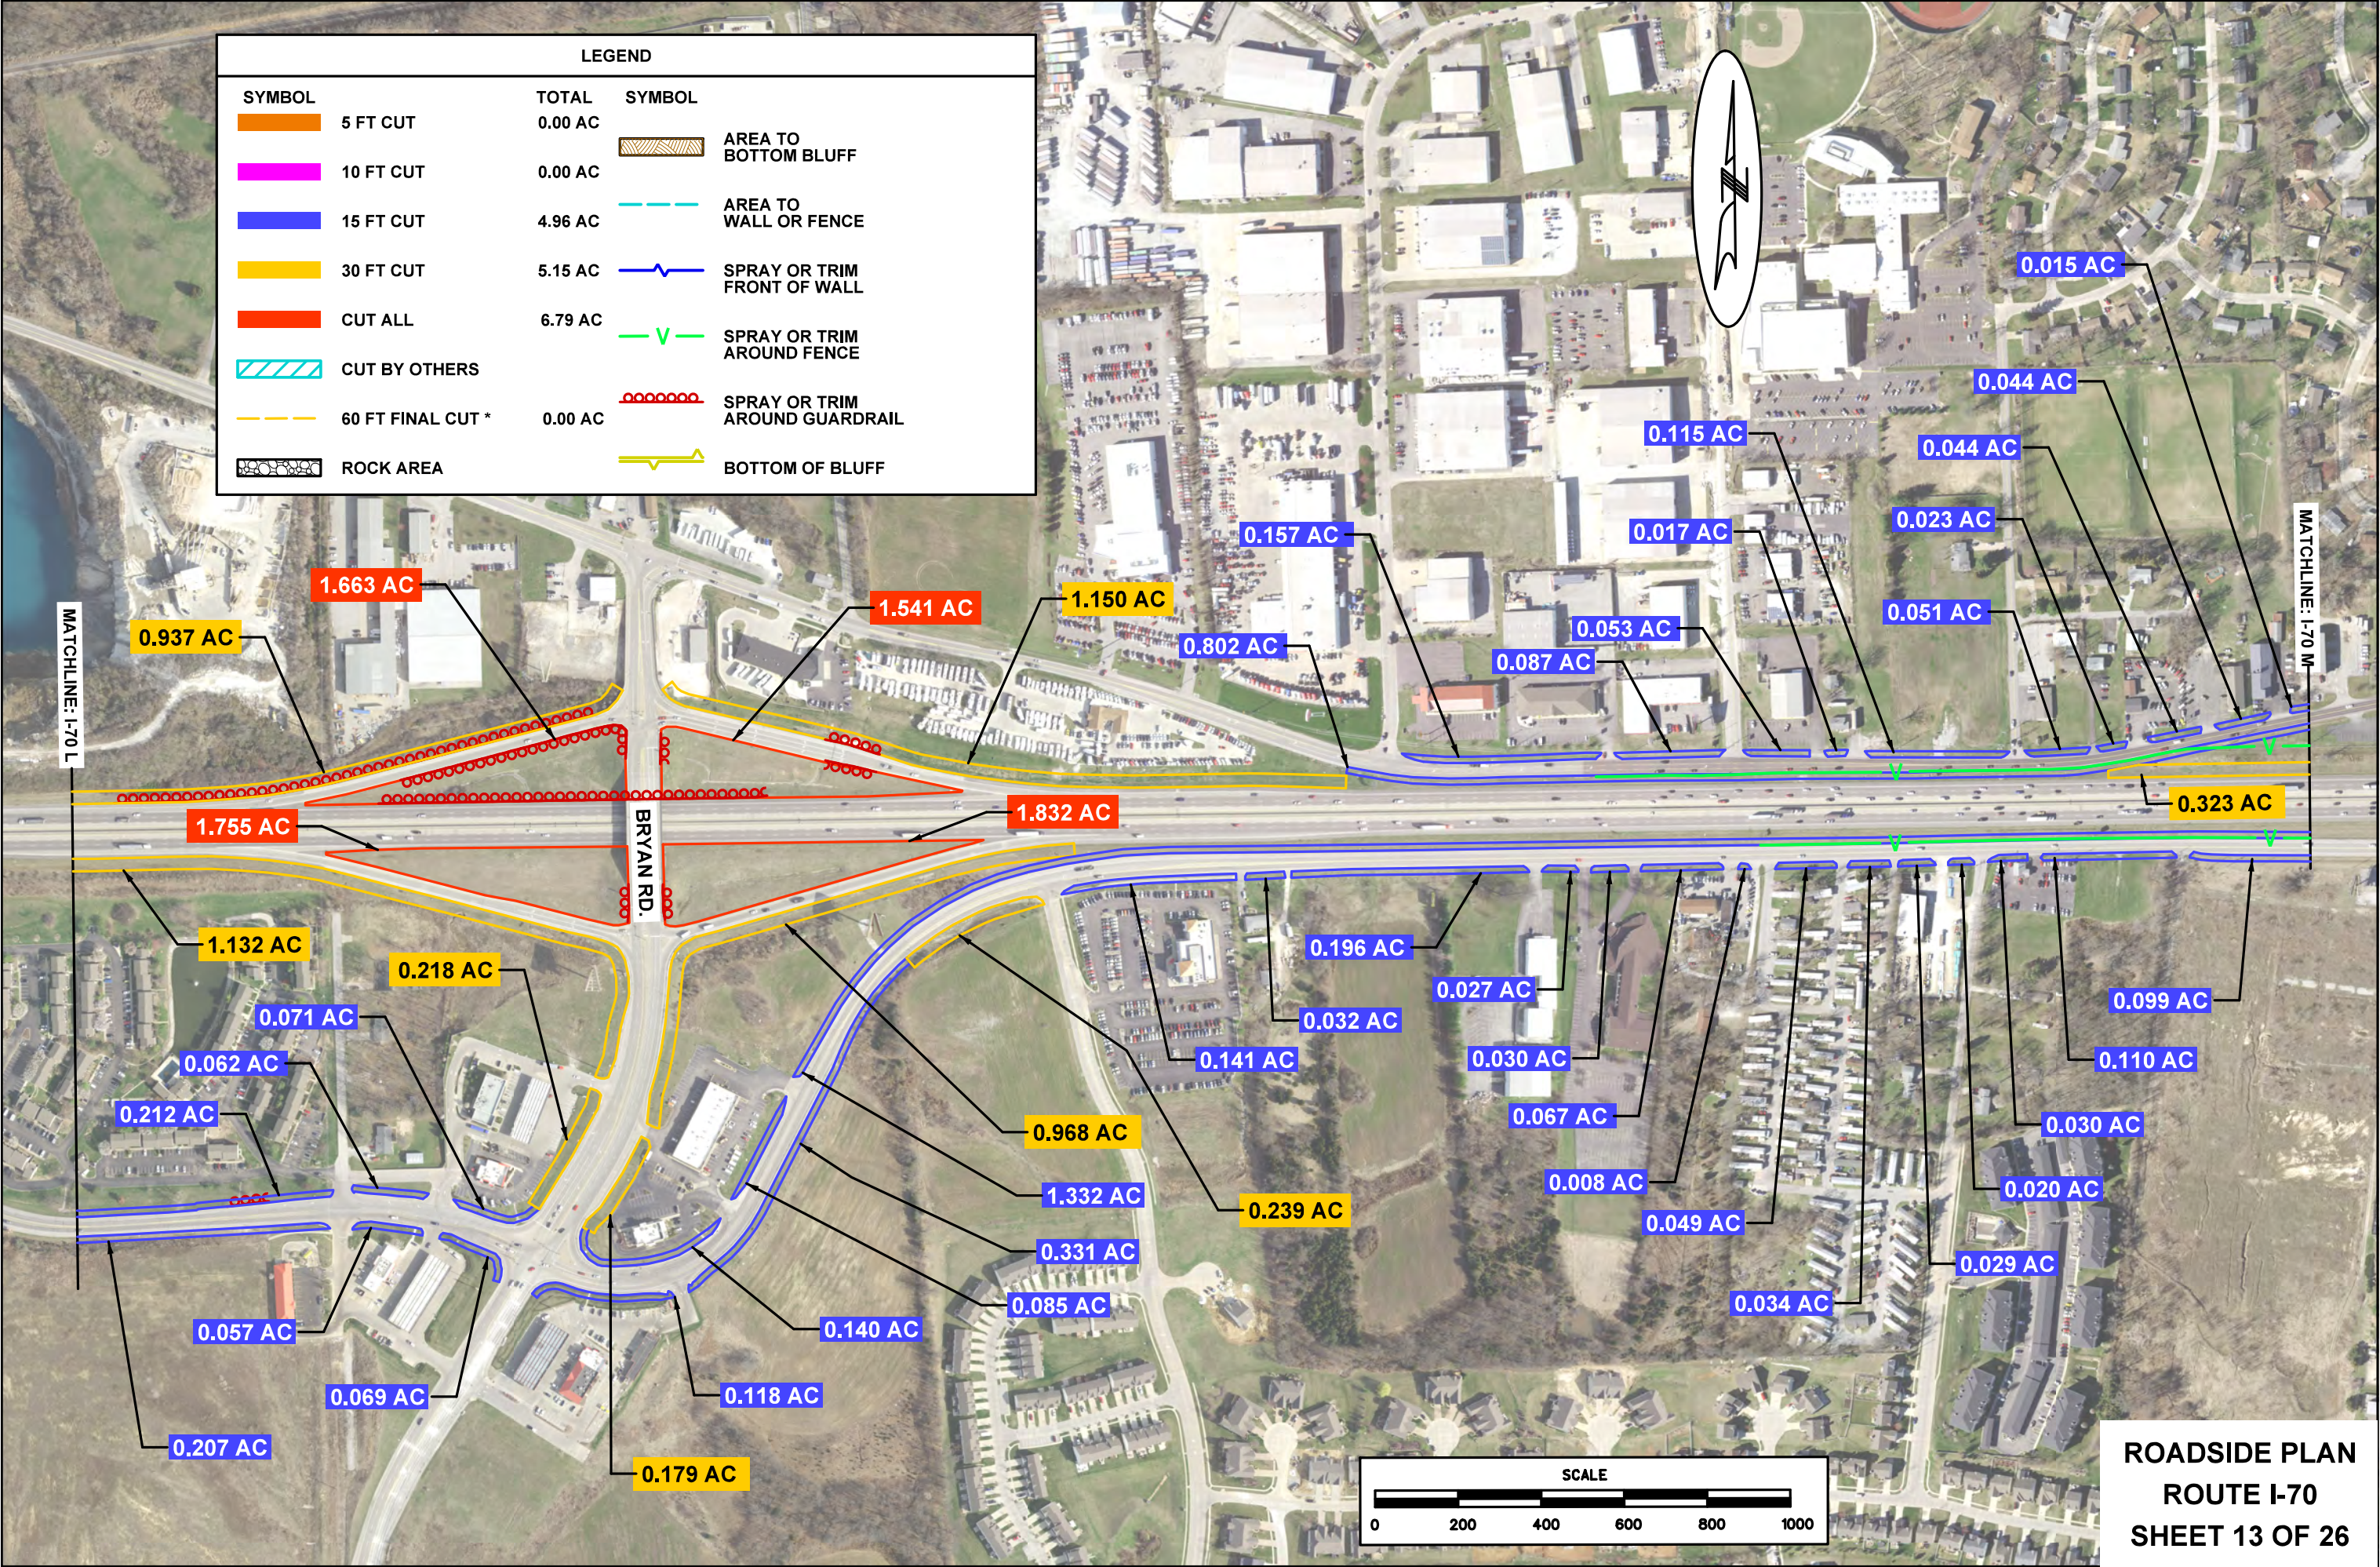

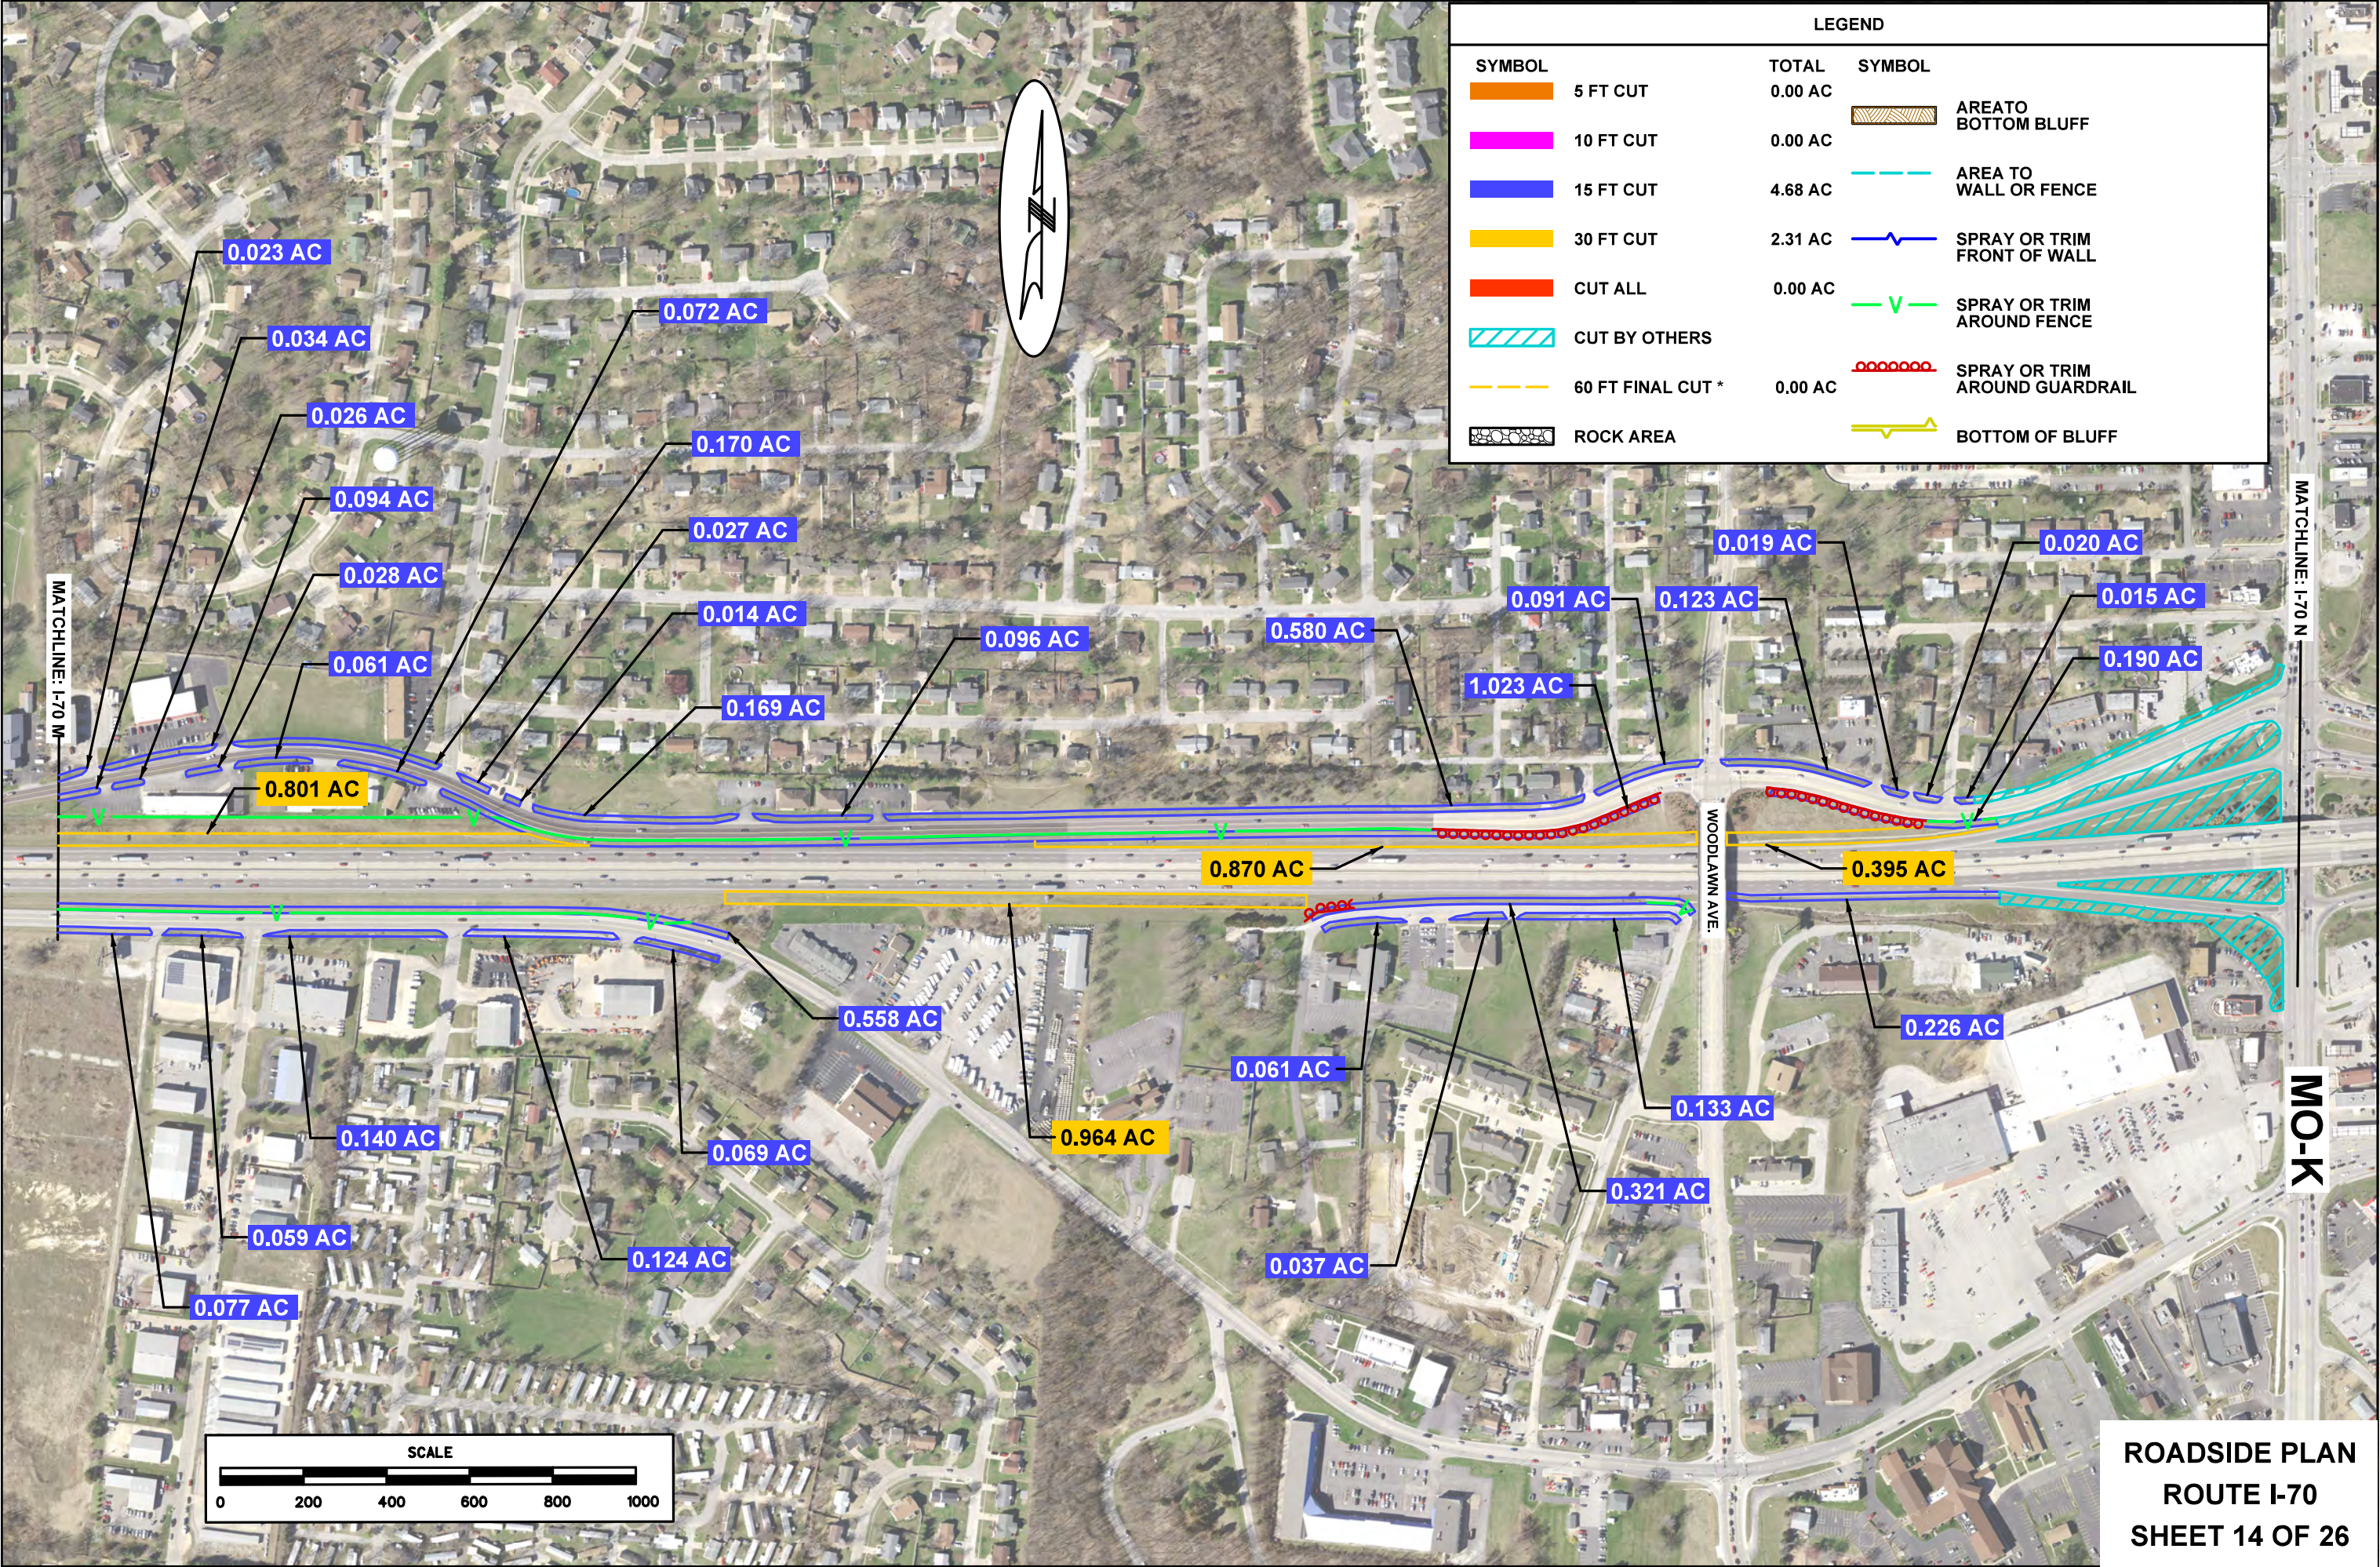

LEGEND			
SYMBOL		TOTAL	SYMBOL
	5 FT CUT	0.00 AC	 AREATO BOTTOM BLUFF
	10 FT CUT	0.00 AC	
	15 FT CUT	4.68 AC	 AREA TO WALL OR FENCE
	30 FT CUT	2.31 AC	 SPRAY OR TRIM FRONT OF WALL
	CUT ALL	0.00 AC	
	CUT BY OTHERS		 SPRAY OR TRIM AROUND FENCE
	60 FT FINAL CUT *	0.00 AC	 SPRAY OR TRIM AROUND GUARDRAIL
	ROCK AREA		 BOTTOM OF BLUFF

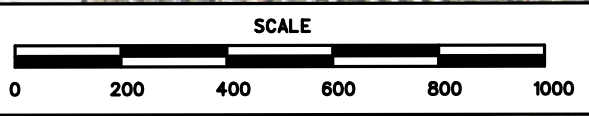

SYMBOL

5 FT CUT

10 FT CUT

15 FT CUT

30 FT CUT

CUT ALL

CUT BY OTHERS

60 FT FINAL CUT *

ROCK AREA

TOTAL

0.00 AC

0.00 AC

2.84 AC

2.68 AC

0.00 AC

0.00 AC

0.00 AC

SYMBOL

AREA TO BOTTOM BLUFF

AREA TO WALL OR FENCE

SPRAY OR TRIM FRONT OF WALL


SPRAY OR TRIM AROUND FENCE

SPRAY OR TRIM AROUND GUARDRAIL


BOTTOM OF BLUFF

MATCHLINE: I-70 N

MO-K

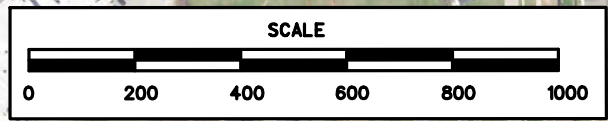

MATCHLINE: I-70 O

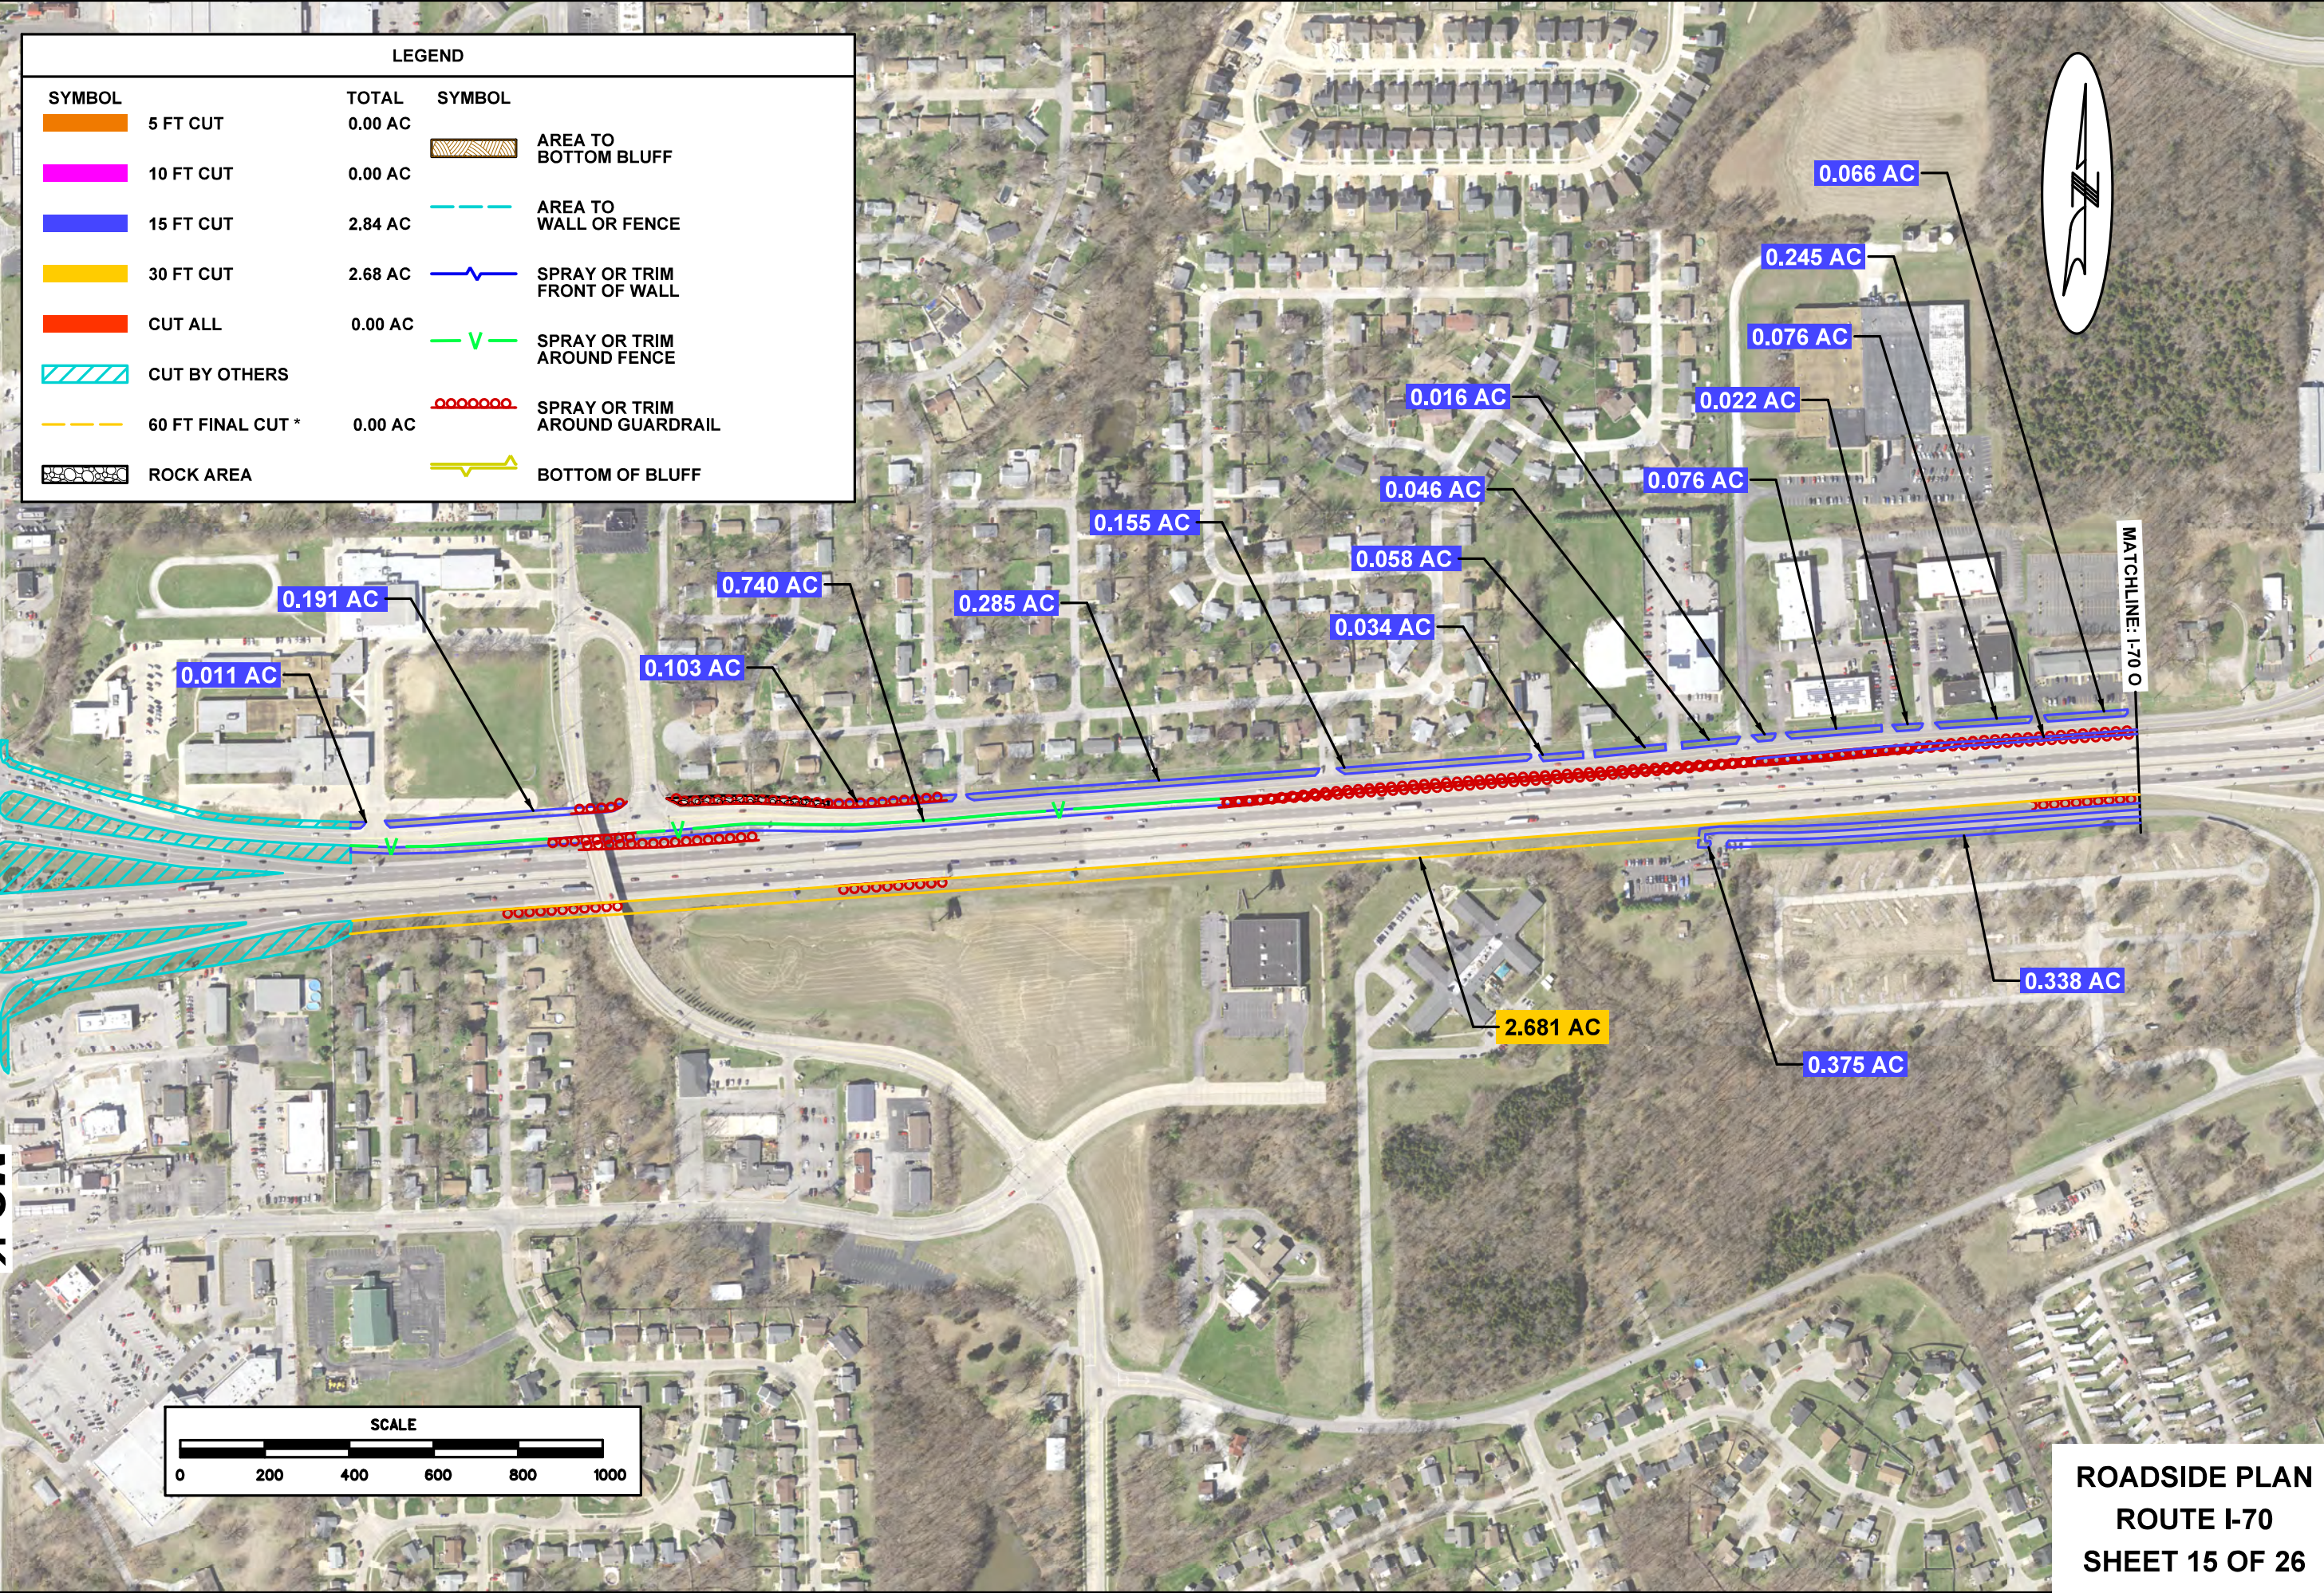

LEGEND

SYMBOL

5 FT CUT

10 FT CUT

15 FT CUT

30 FT CUT

CUT ALL

CUT BY OTHERS

60 FT FINAL CUT *

ROCK AREA

TOTAL

0.00 AC

0.00 AC

5.58 AC

4.11 AC

0.88 AC

0.00 AC

0.00 AC

SYMBOL

AREA TO
BOTTOM BLUFF



AREA TO
WALL OR FENCE

SPRAY OR TRIM
FRONT OF WALL



SPRAY OR TRIM
AROUND FENCE


SPRAY OR TRIM
AROUND GUARDRAIL

BOTTOM OF BLUFF

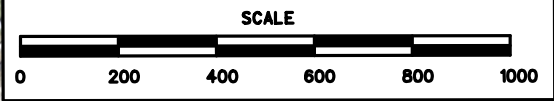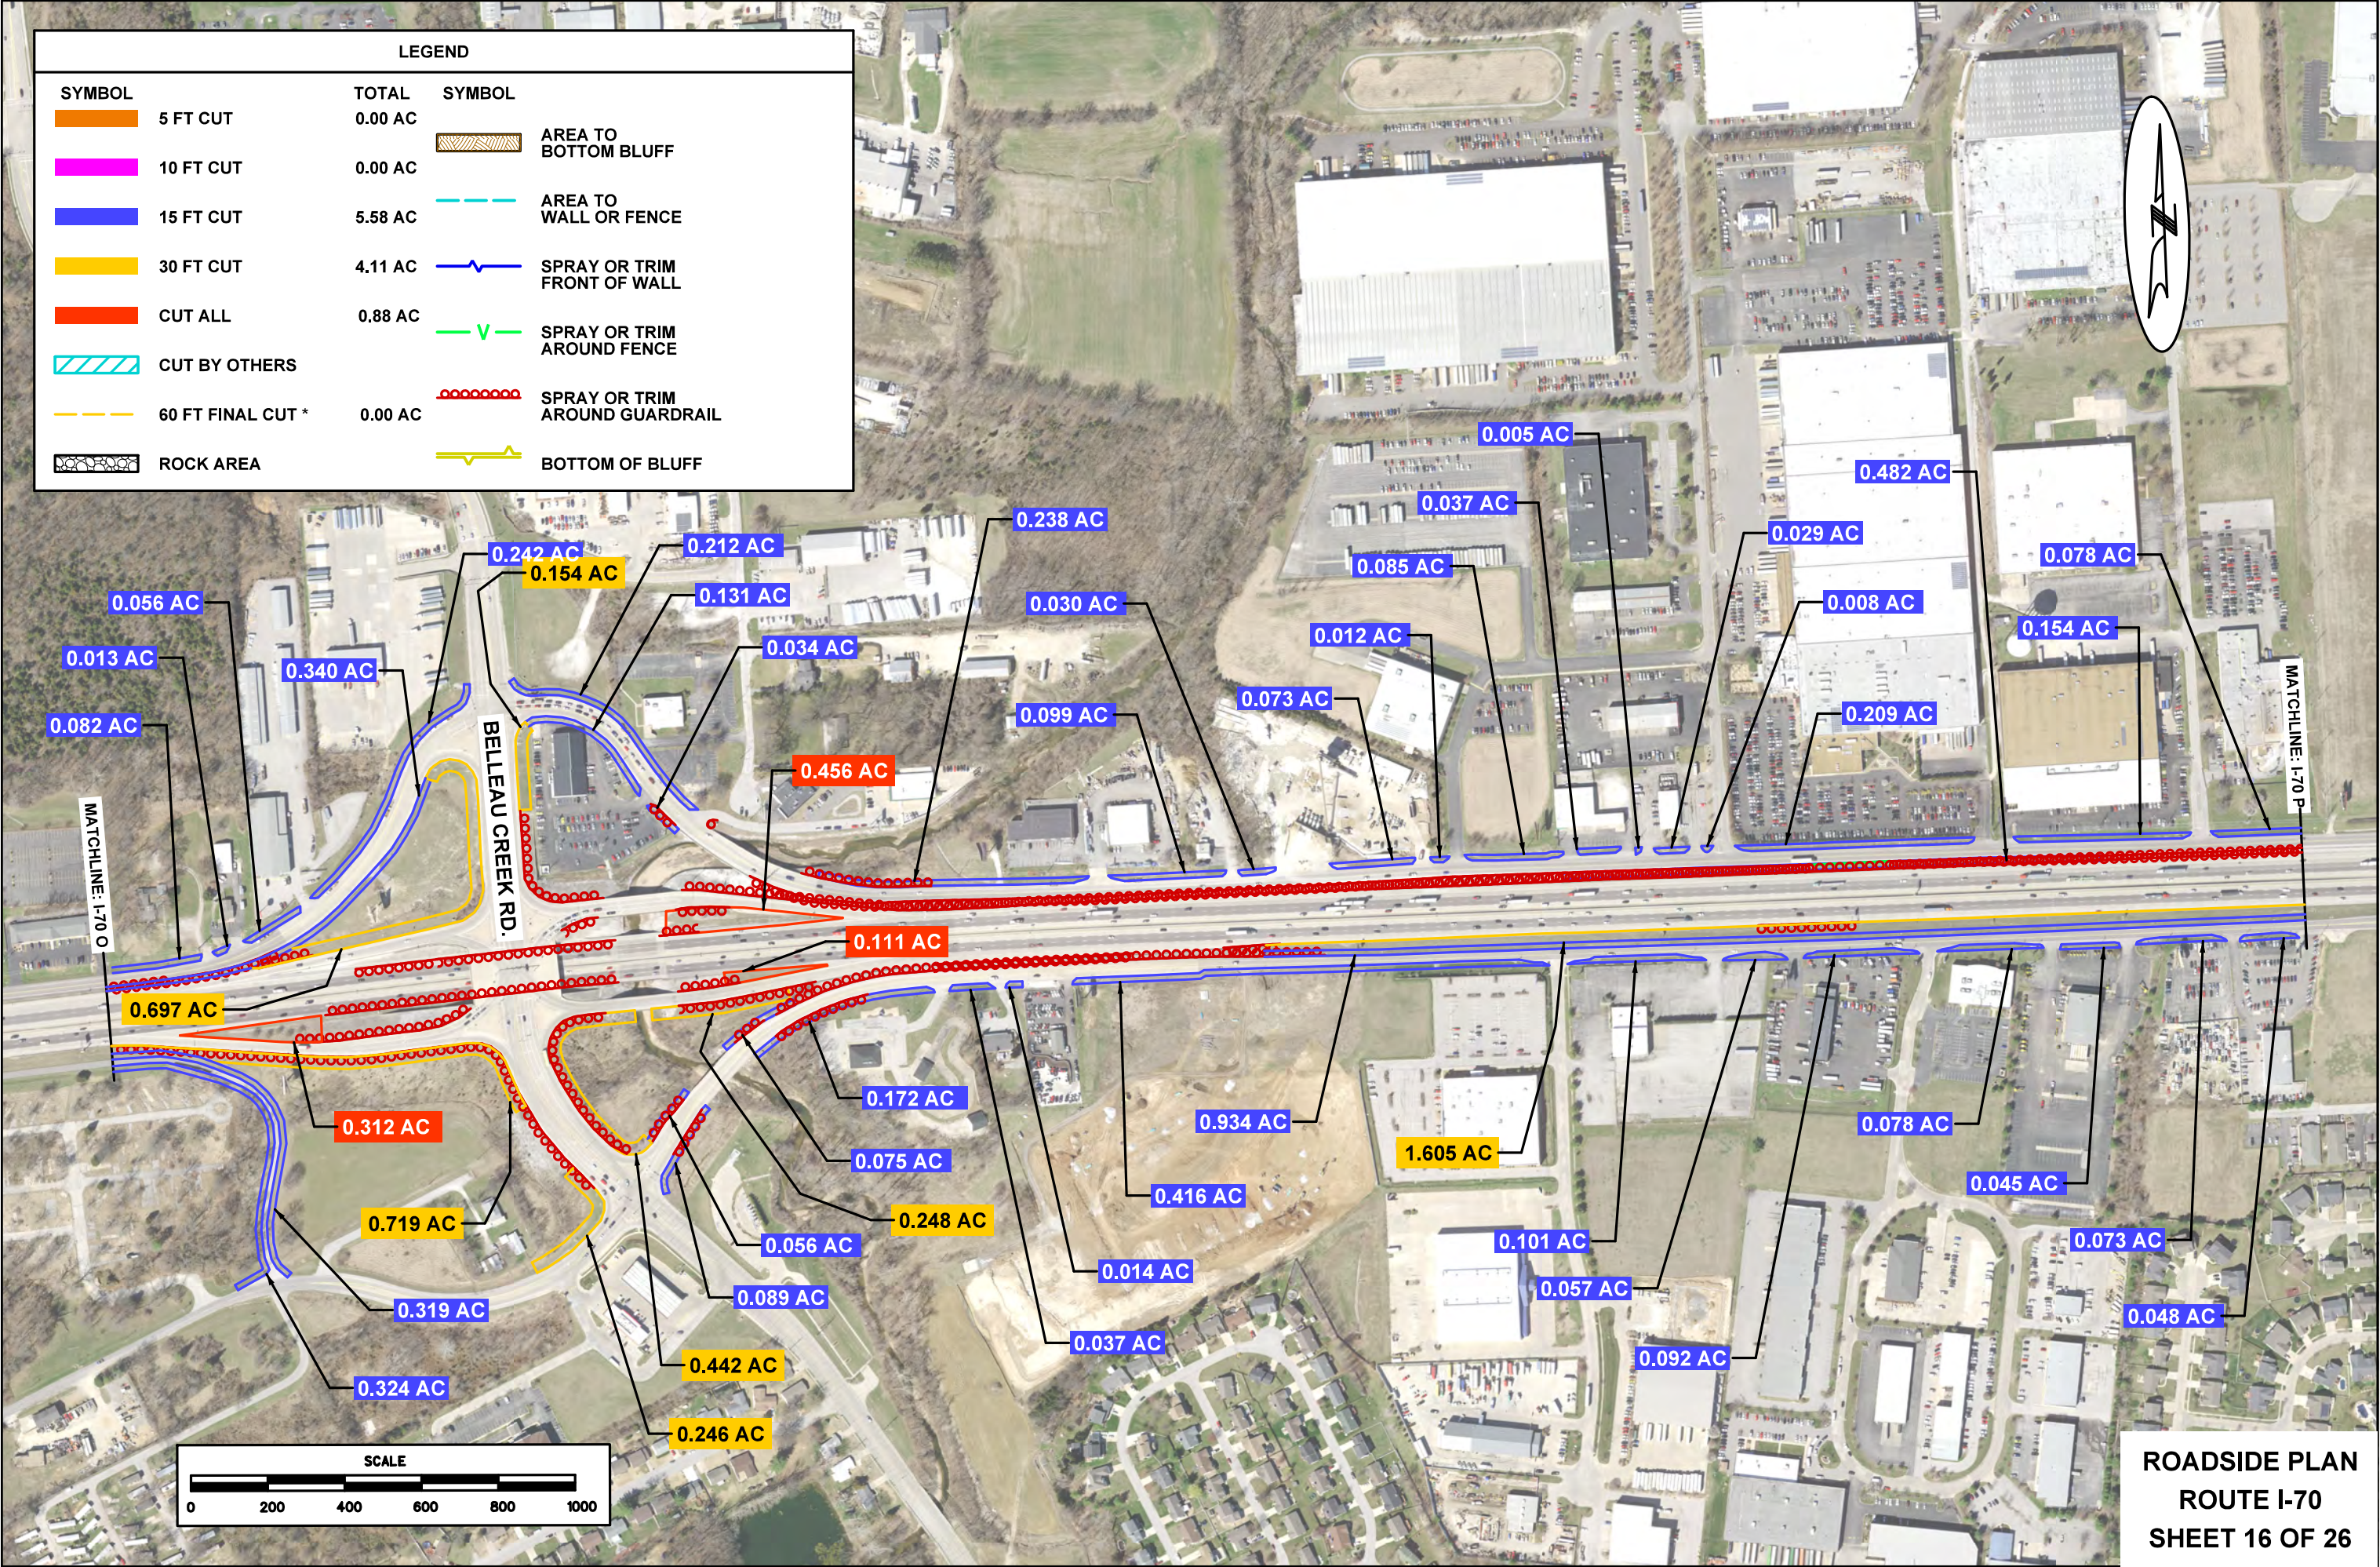

LEGEND			
SYMBOL		TOTAL	SYMBOL
	5 FT CUT	0.00 AC	 AREA TO BOTTOM BLUFF
	10 FT CUT	0.00 AC	
	15 FT CUT	4.50 AC	 AREA TO WALL OR FENCE
	30 FT CUT	0.00 AC	 SPRAY OR TRIM FRONT OF WALL
	CUT ALL	2.29 AC	
	CUT BY OTHERS		 SPRAY OR TRIM AROUND FENCE
	60 FT FINAL CUT *	0.00 AC	 SPRAY OR TRIM AROUND GUARDRAIL
	ROCK AREA		 BOTTOM OF BLUFF

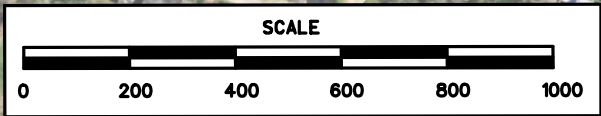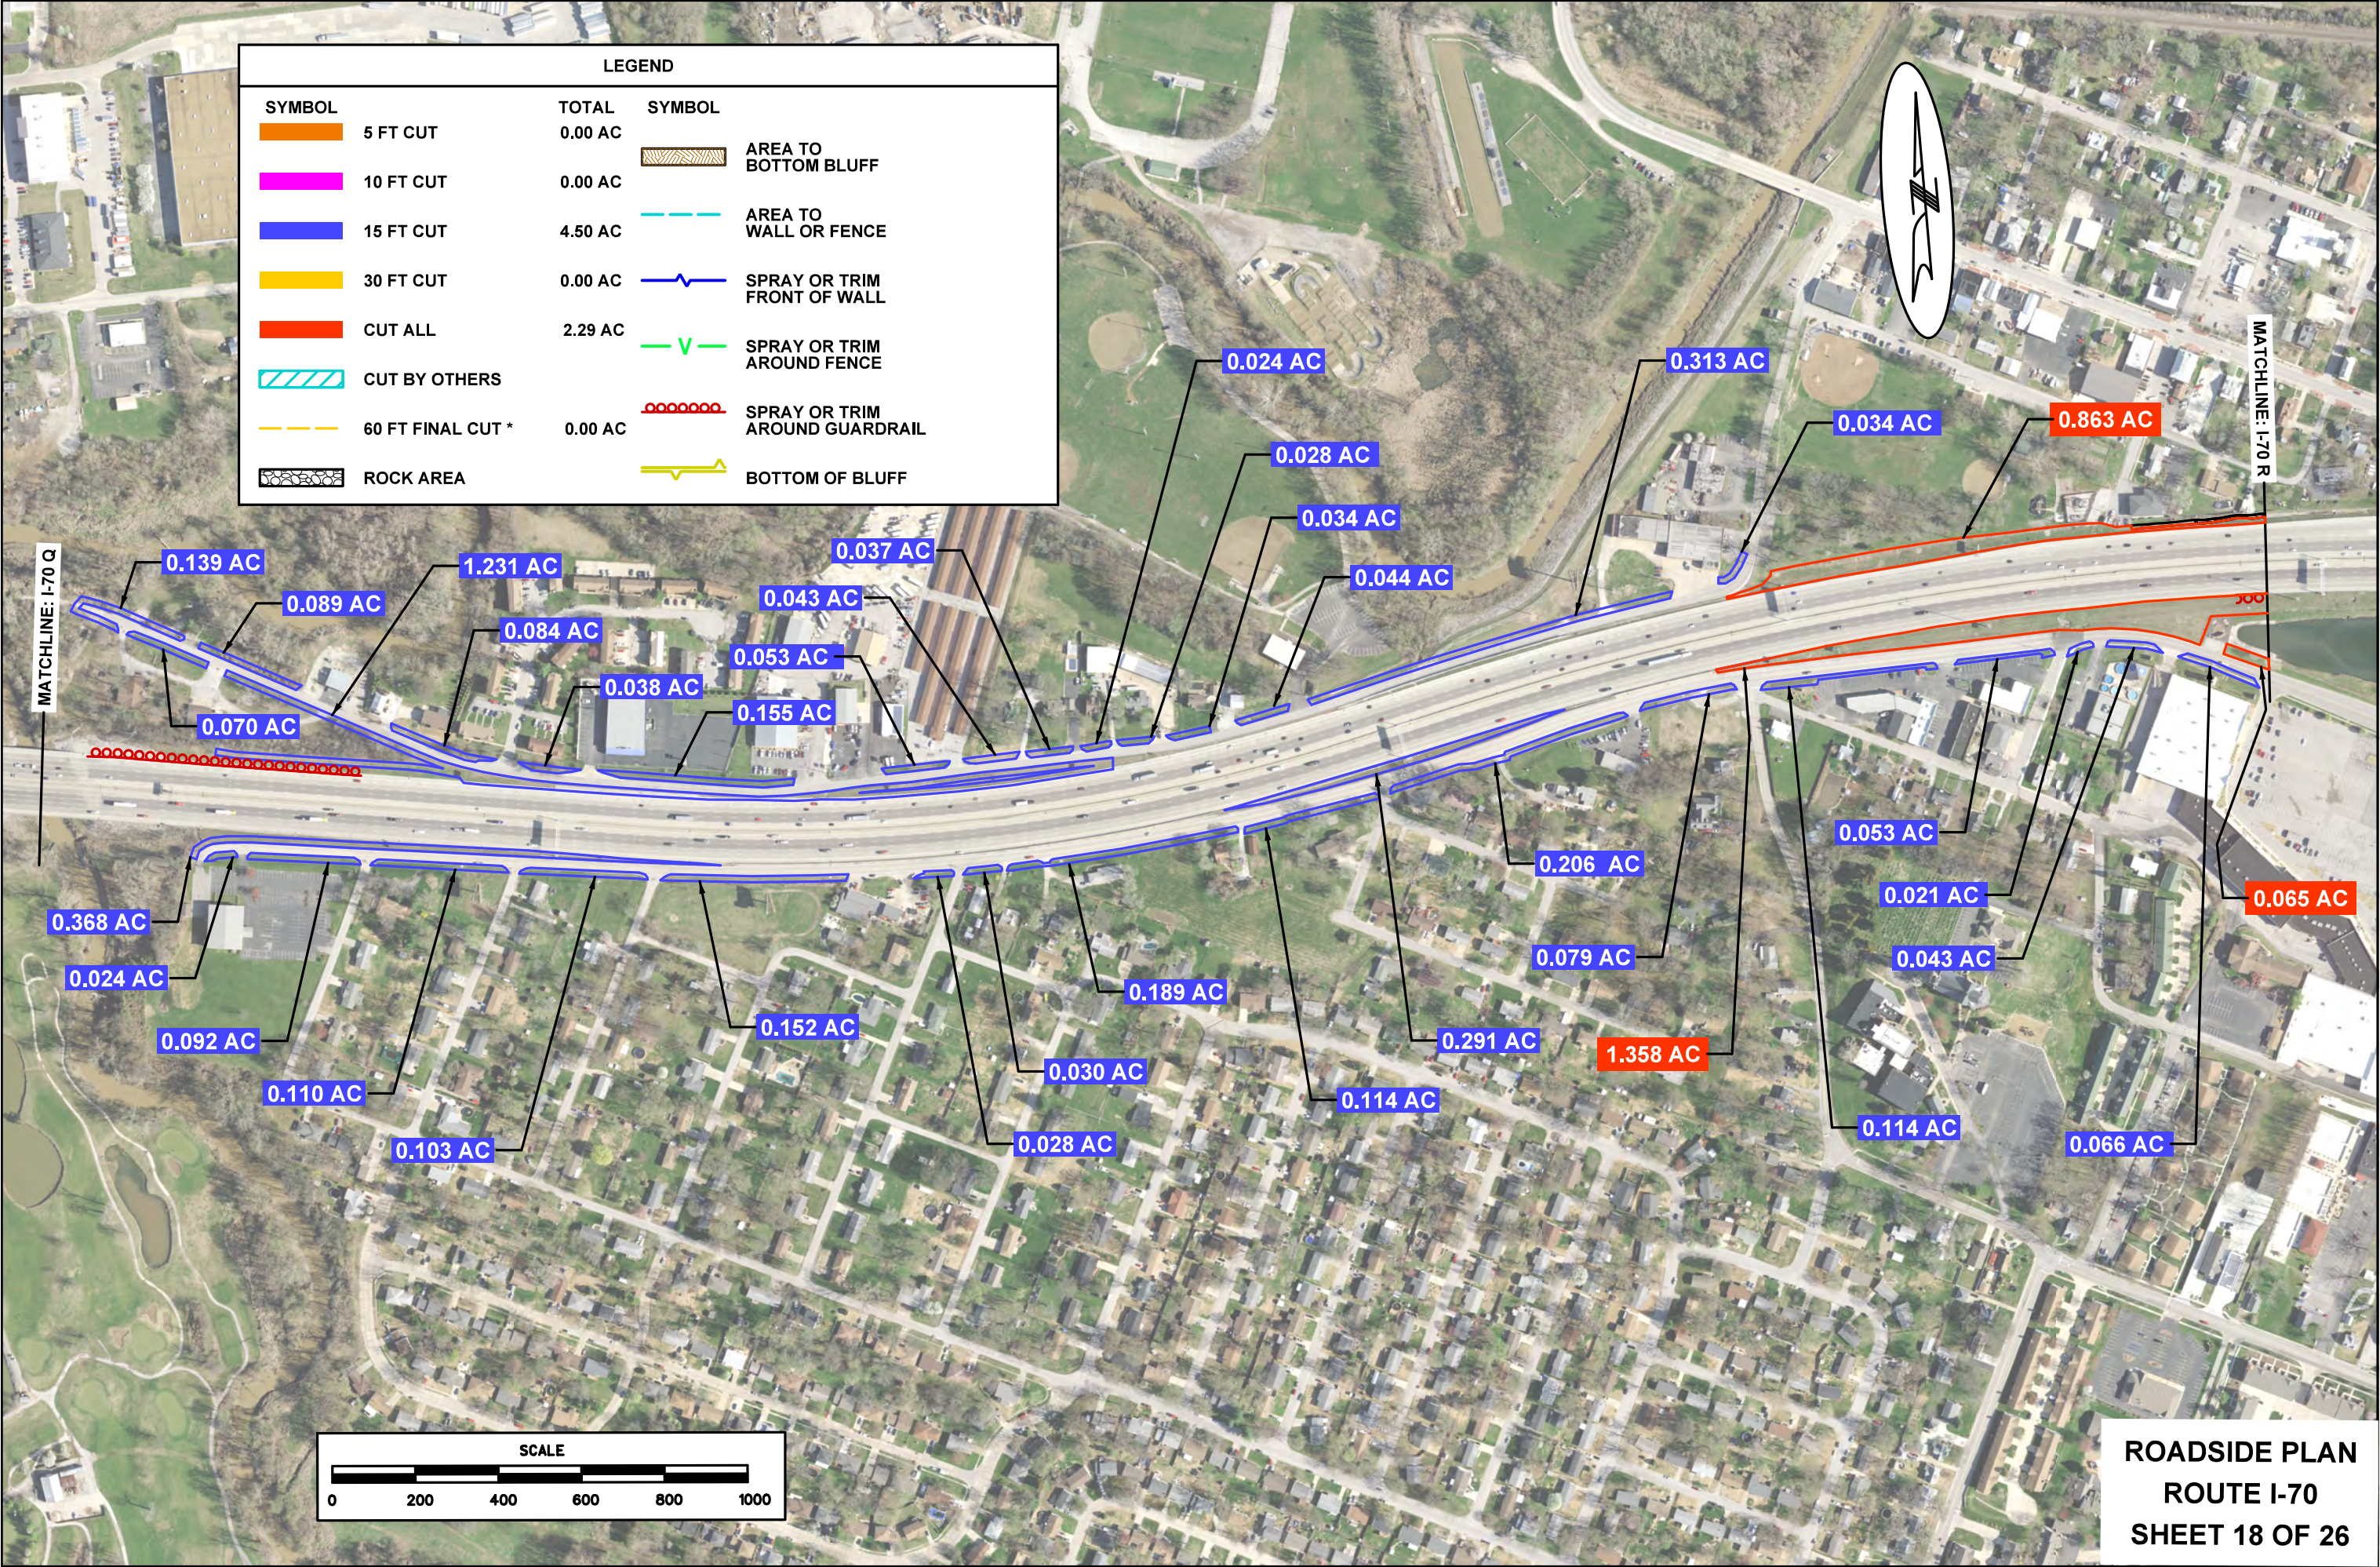

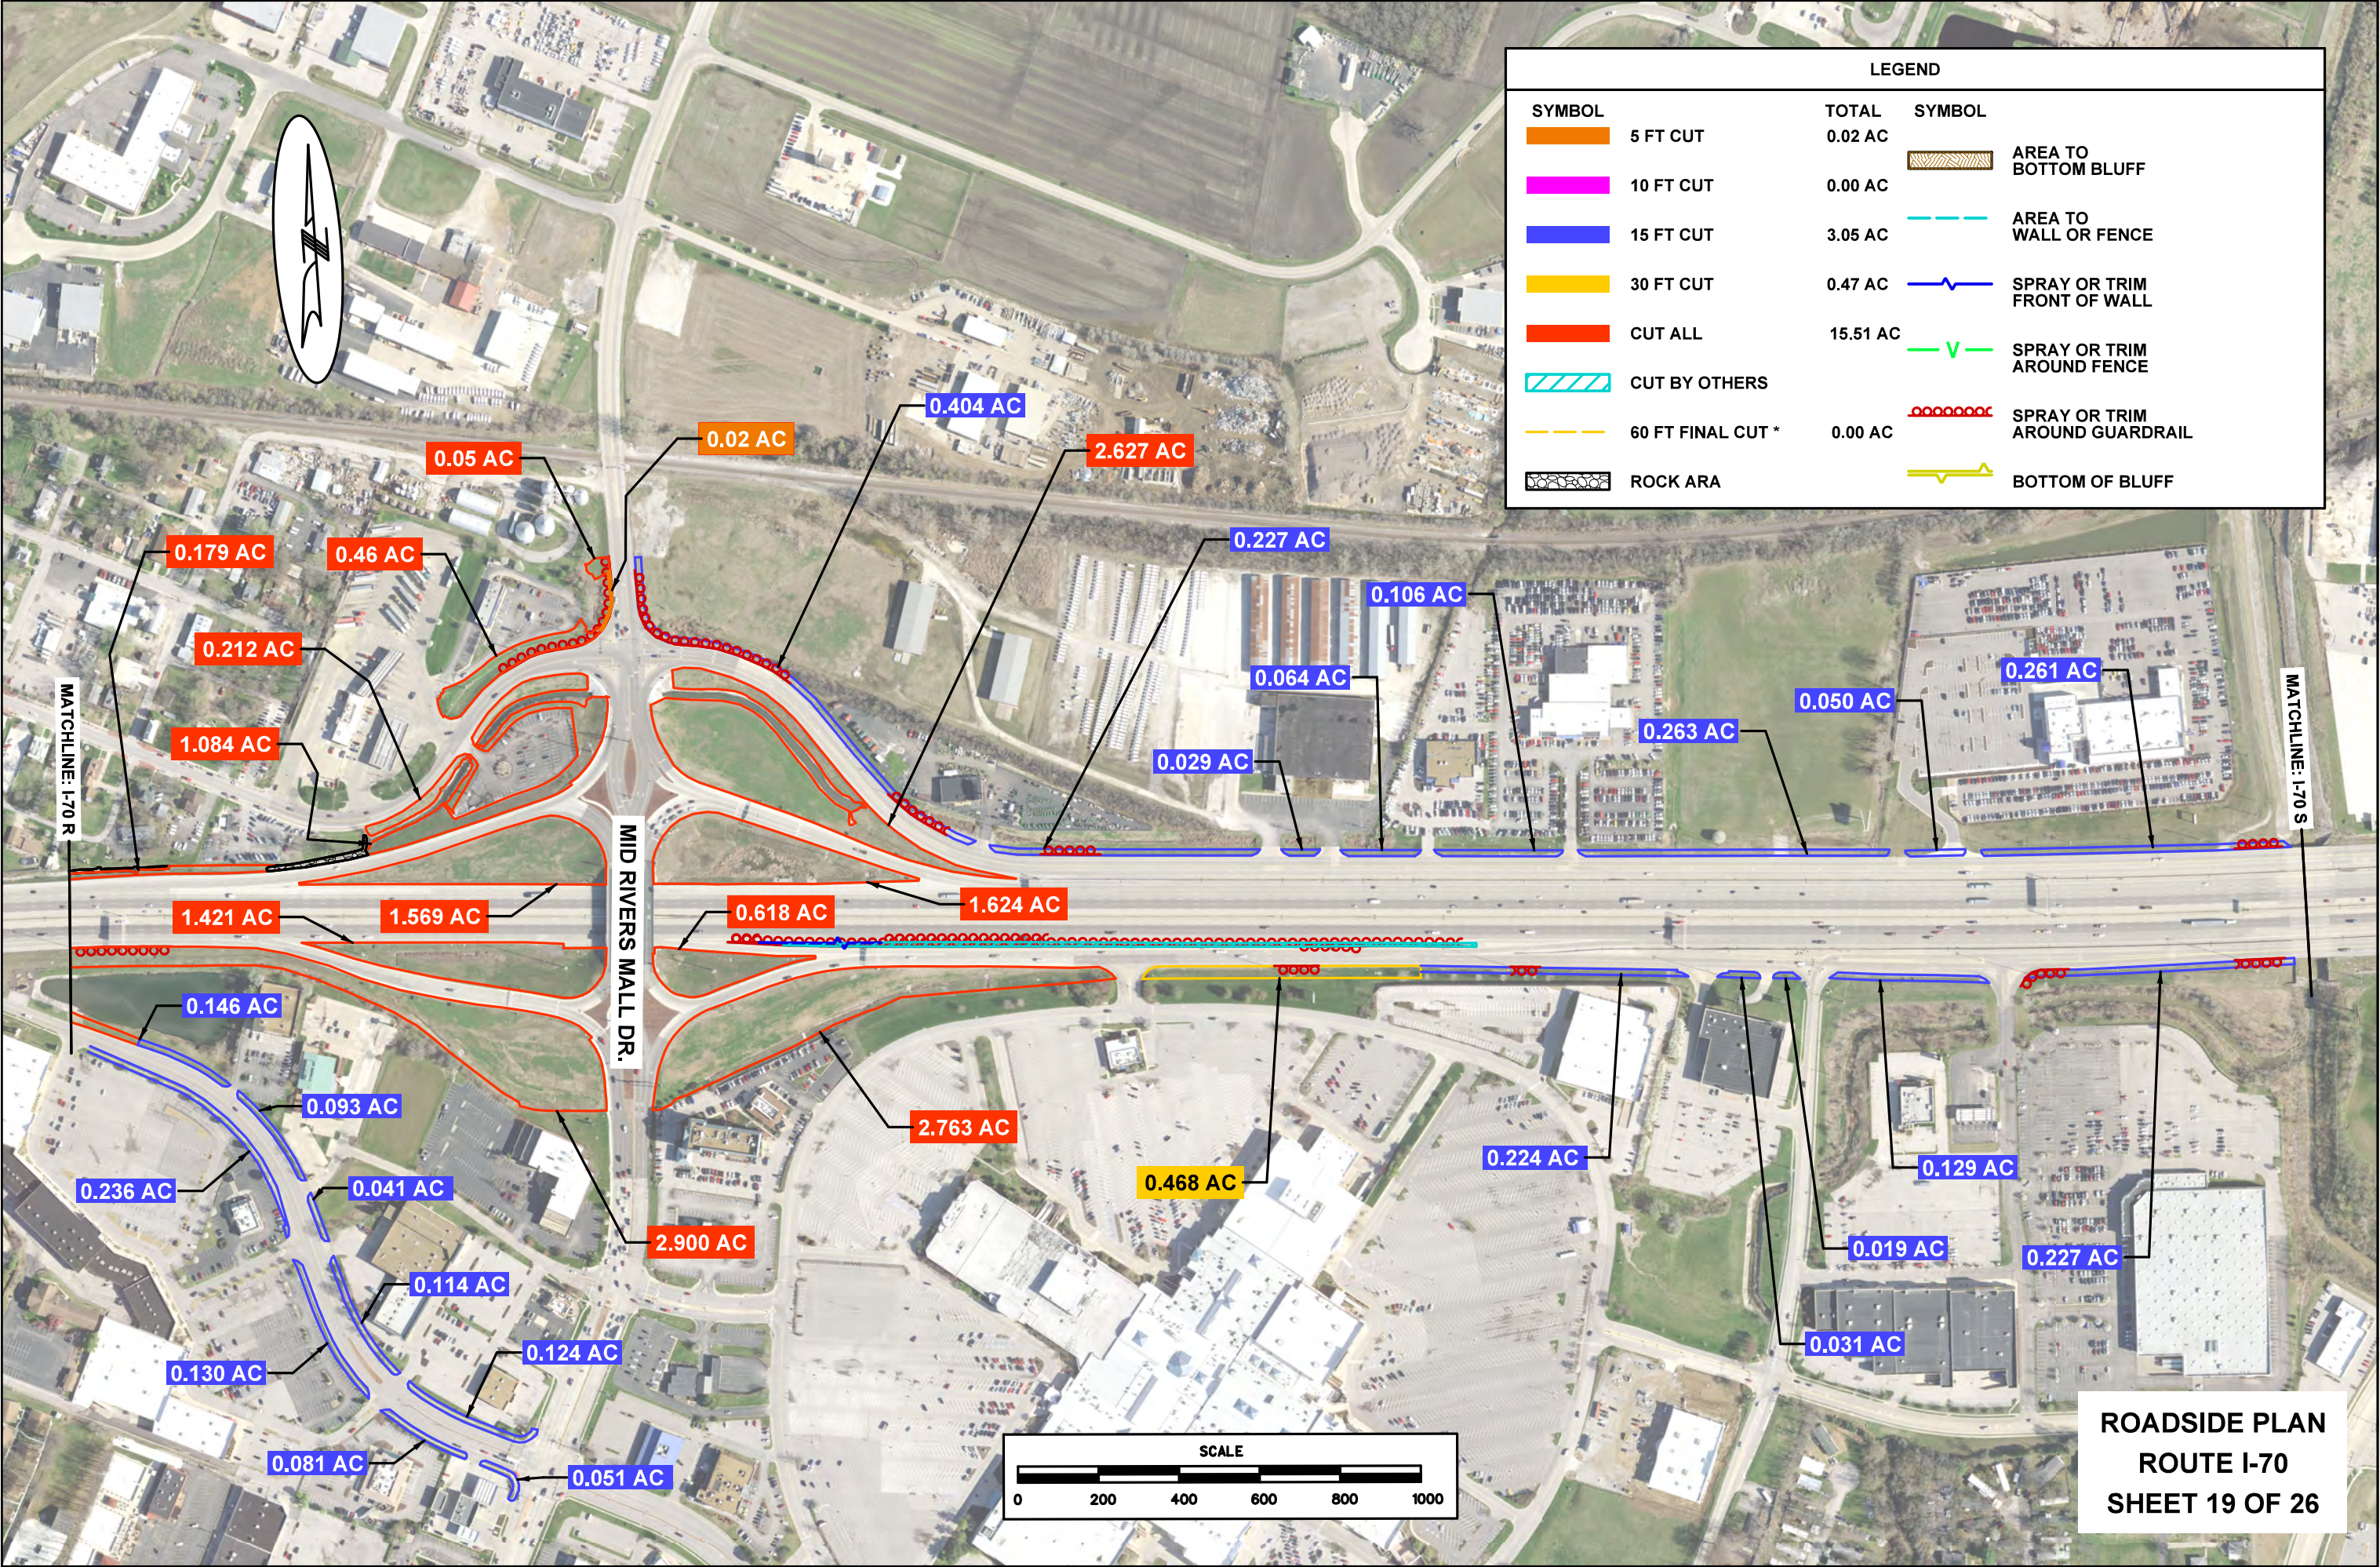


LEGEND			
SYMBOL		TOTAL	SYMBOL
	5 FT CUT	0.02 AC	 AREA TO BOTTOM BLUFF
	10 FT CUT	0.00 AC	
	15 FT CUT	3.05 AC	 AREA TO WALL OR FENCE
	30 FT CUT	0.47 AC	 SPRAY OR TRIM FRONT OF WALL
	CUT ALL	15.51 AC	
	CUT BY OTHERS		 SPRAY OR TRIM AROUND FENCE
	60 FT FINAL CUT *	0.00 AC	 SPRAY OR TRIM AROUND GUARDRAIL
	ROCK ARA		 BOTTOM OF BLUFF

MATCHLINE: I-70 R


MID RIVERS MALL DR.


MATCHLINE: I-70 S

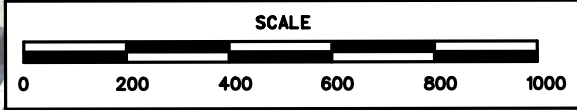

ROADSIDE PLAN
ROUTE I-70
SHEET 19 OF 26

LEGEND			
SYMBOL		TOTAL	SYMBOL
	5 FT CUT	0.00 AC	 AREA TO BOTTOM BLUFF
	10 FT CUT	0.00 AC	
	15 FT CUT	3.91 AC	 AREA TO WALL OR FENCE
	30 FT CUT	12.13 AC	 SPRAY OR TRIM FRONT OF WALL
	CUT ALL	0.00 AC	 SPRAY OR TRIM AROUND FENCE
	CUT BY OTHERS		
	60 FT FINAL CUT *	0.00 AC	 SPRAY OR TRIM AROUND GUARDRAIL
	ROCK AREA		 BOTTOM OF BLUFF

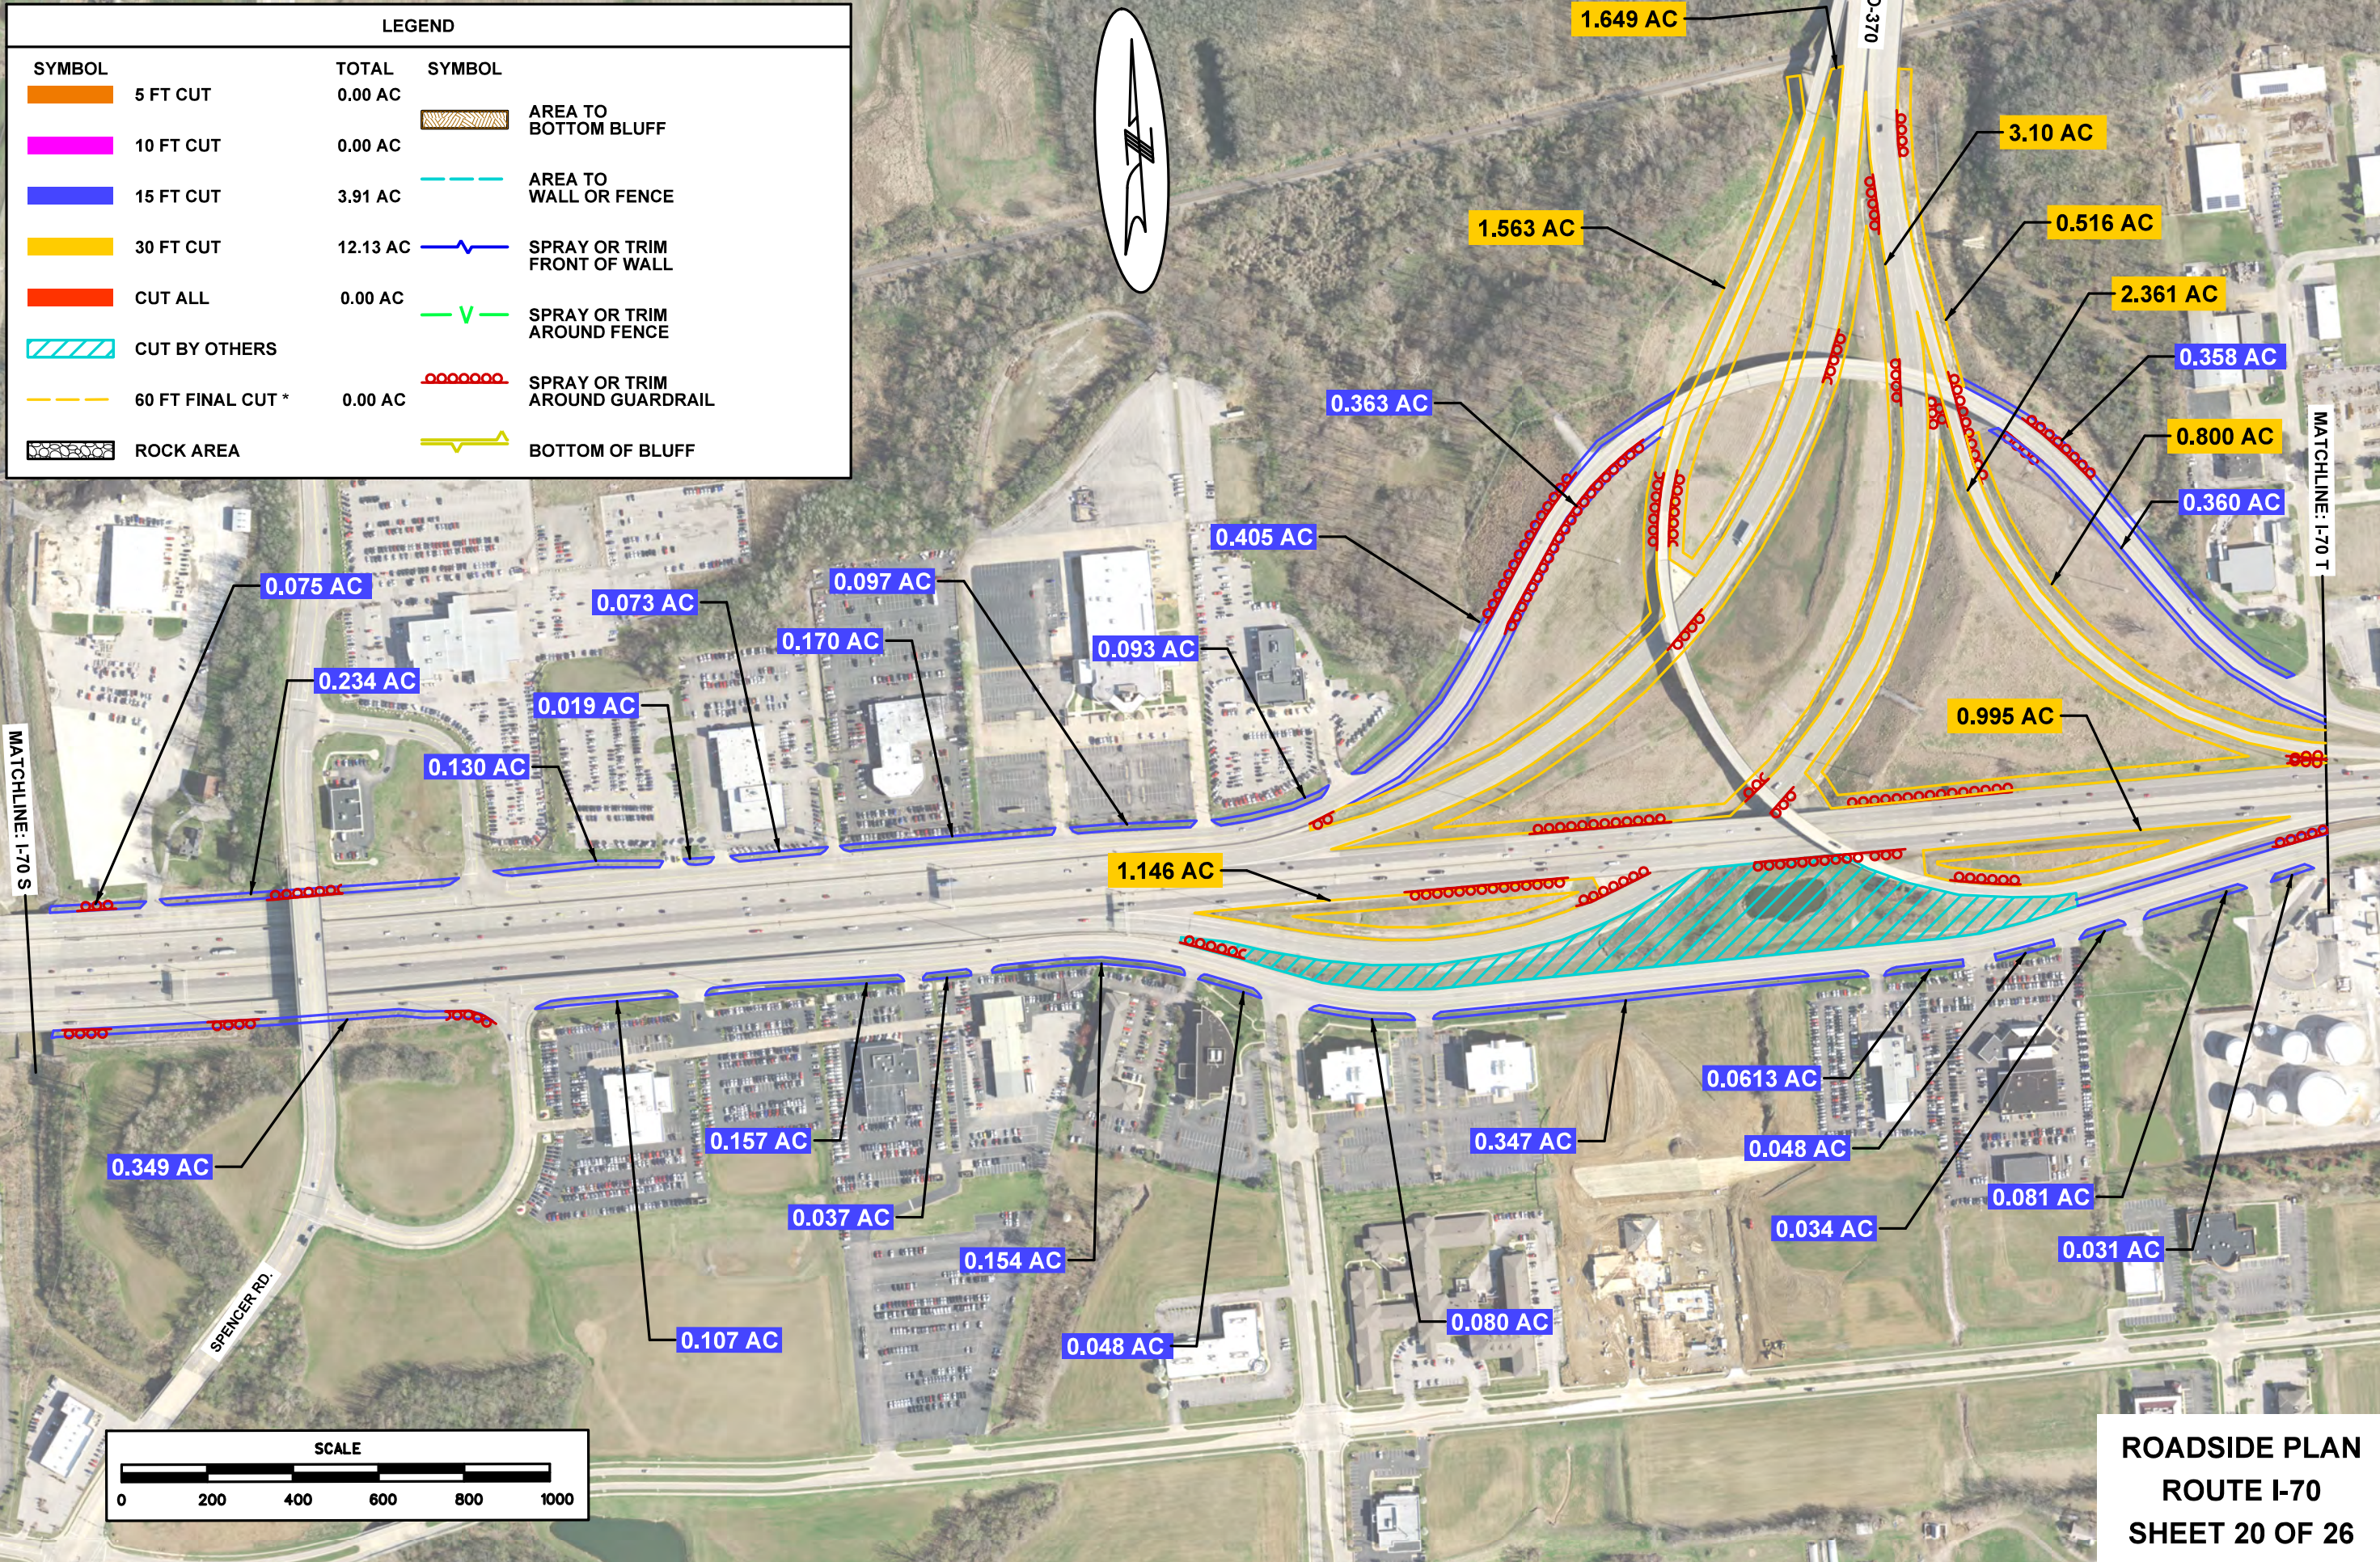

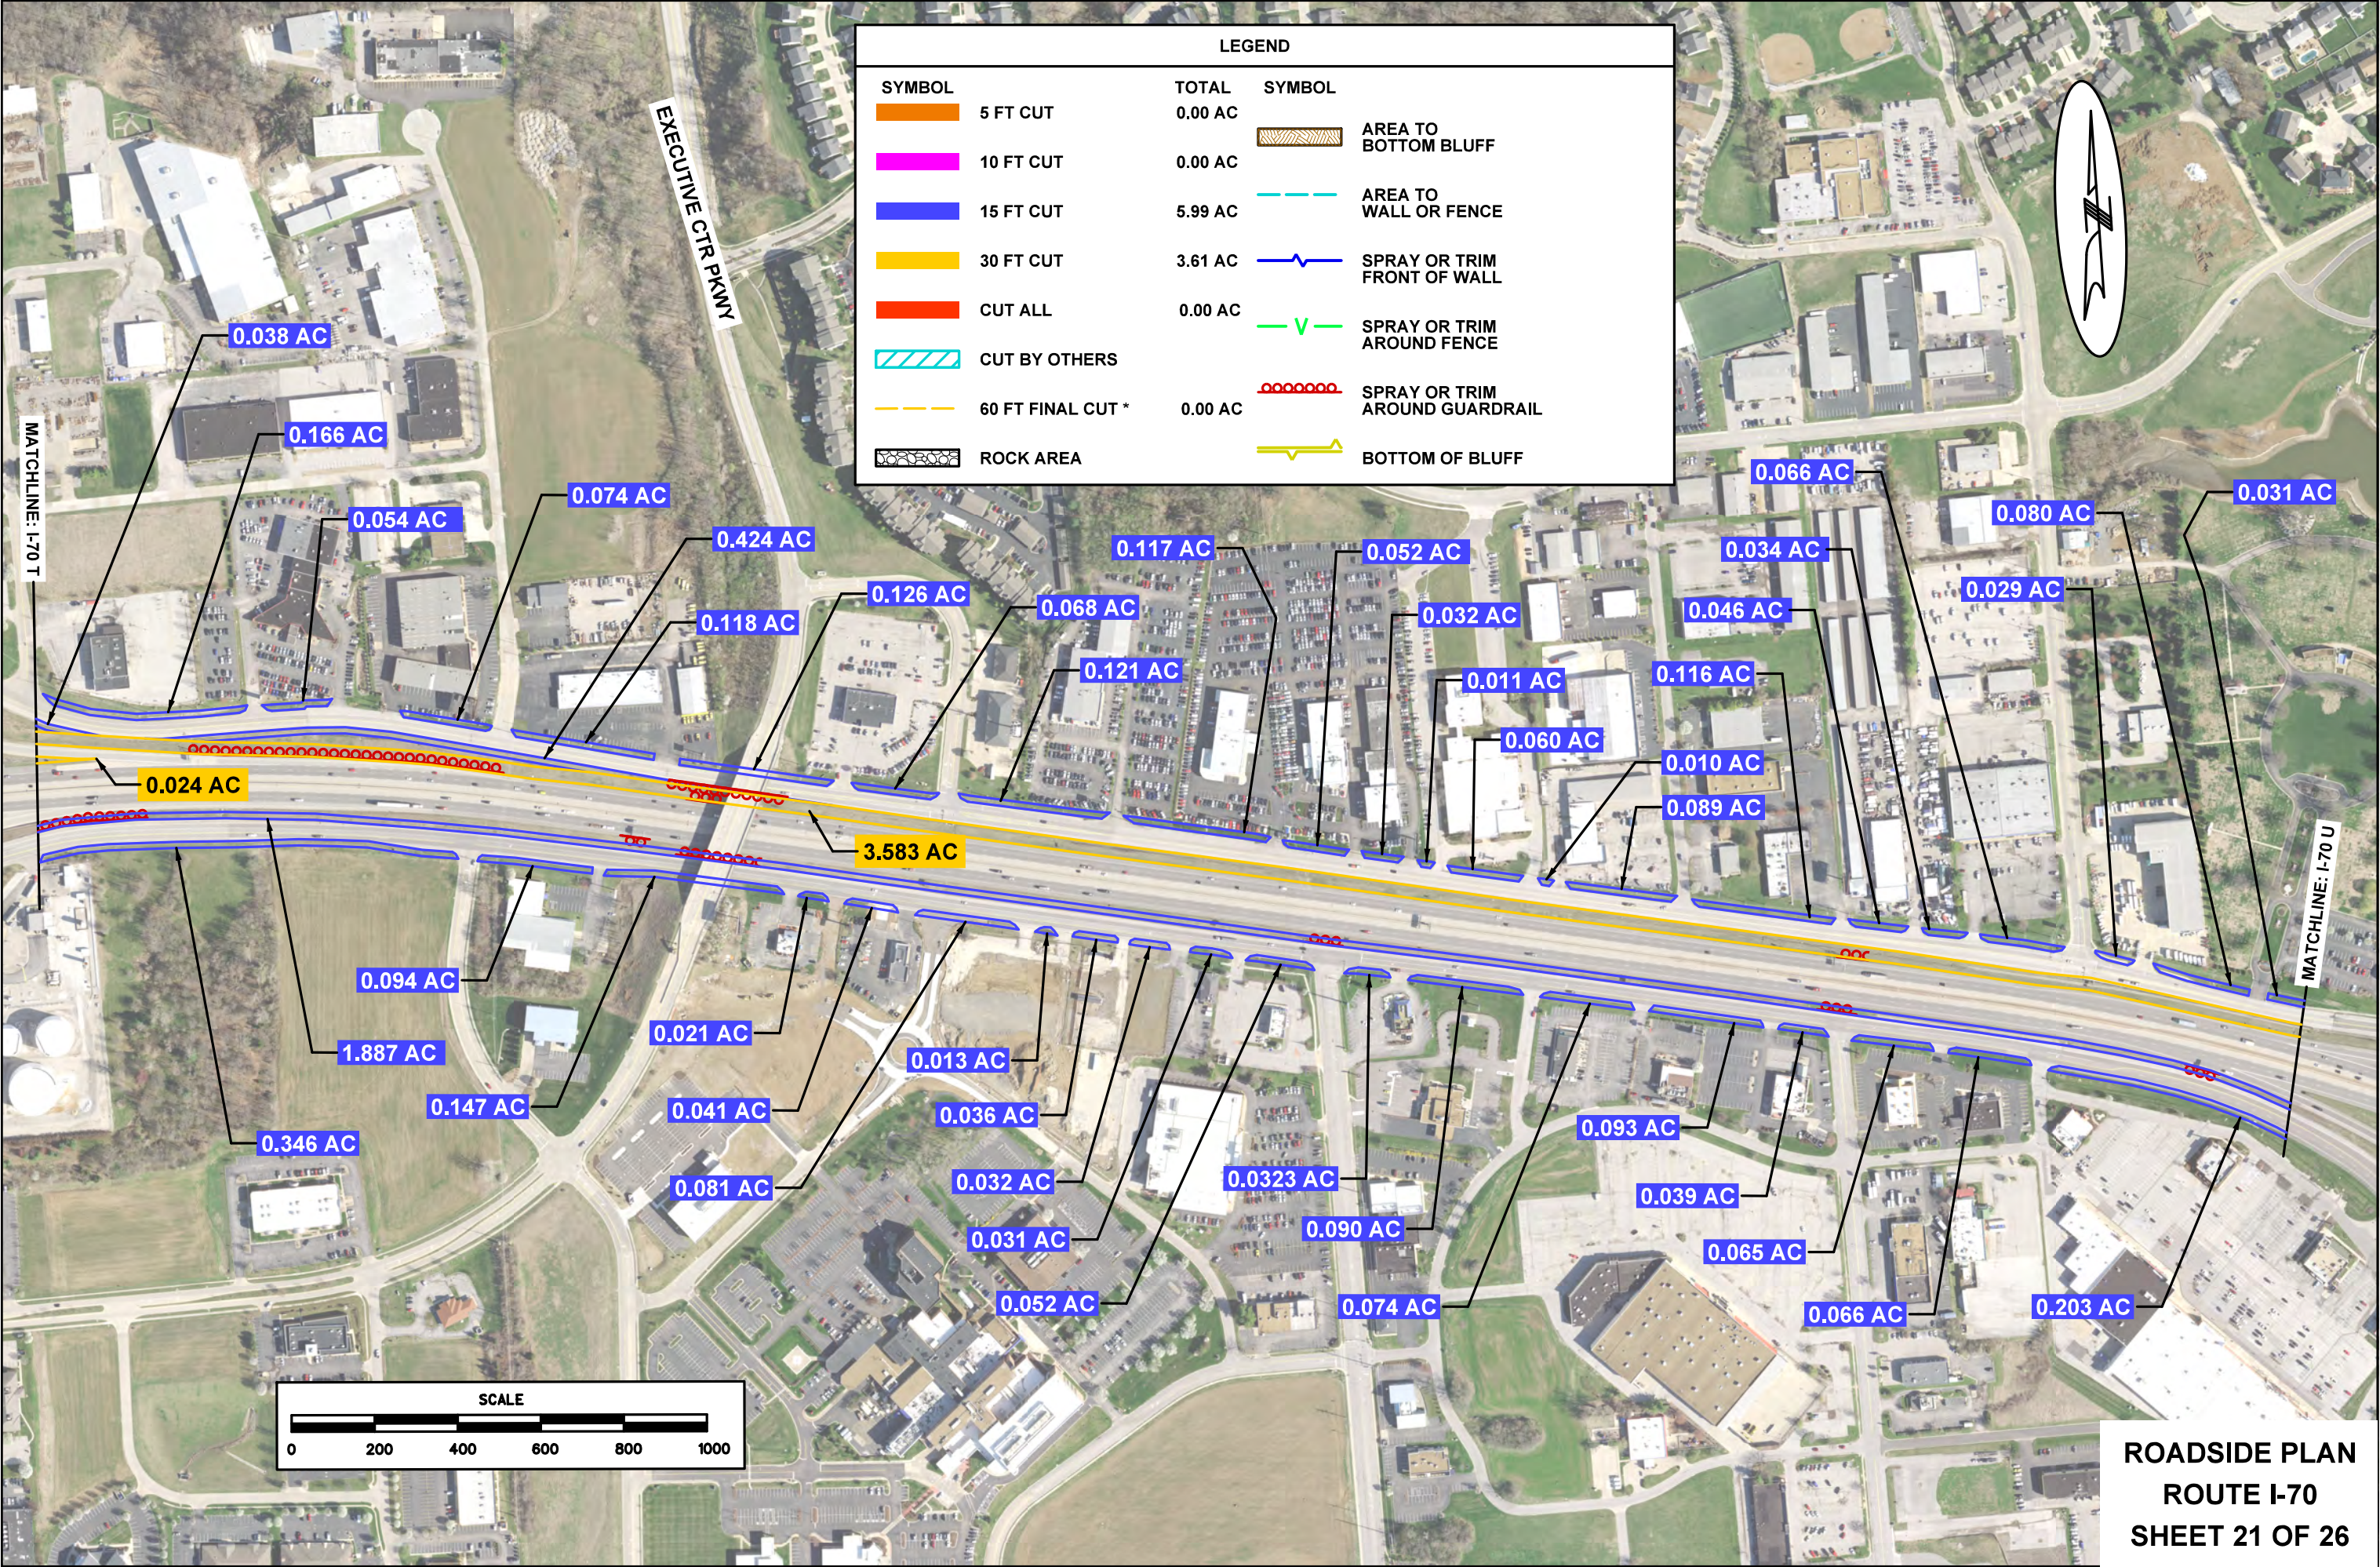


EXECUTIVE CTR PKWY


MATCHLINE: I-70 T


MATCHLINE: I-70 U

LEGEND			
SYMBOL		TOTAL	SYMBOL
	5 FT CUT	0.00 AC	 AREA TO BOTTOM BLUFF
	10 FT CUT	0.00 AC	
	15 FT CUT	5.99 AC	 AREA TO WALL OR FENCE
	30 FT CUT	3.61 AC	 SPRAY OR TRIM FRONT OF WALL
	CUT ALL	0.00 AC	 SPRAY OR TRIM AROUND FENCE
	CUT BY OTHERS		
	60 FT FINAL CUT *	0.00 AC	 SPRAY OR TRIM AROUND GUARDRAIL
	ROCK AREA		 BOTTOM OF BLUFF

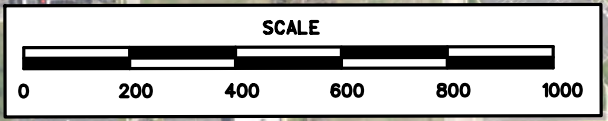

LEGEND			
SYMBOL		TOTAL	SYMBOL
	5 FT CUT	0.00 AC	 AREA TO BOTTOM BLUFF
	10 FT CUT	0.00 AC	
	15 FT CUT	5.88 AC	 AREA TO WALL OR FENCE
	30 FT CUT	3.38 AC	 SPRAY OR TRIM FRONT OF WALL
	CUT ALL	4.52 AC	 SPRAY OR TRIM AROUND FENCE
	CUT BY OTHERS		
	60 FT FINAL CUT *	0.00 AC	 SPRAY OR TRIM AROUND GUARDRAIL
	ROCK AREA		 BOTTOM OF BLUFF

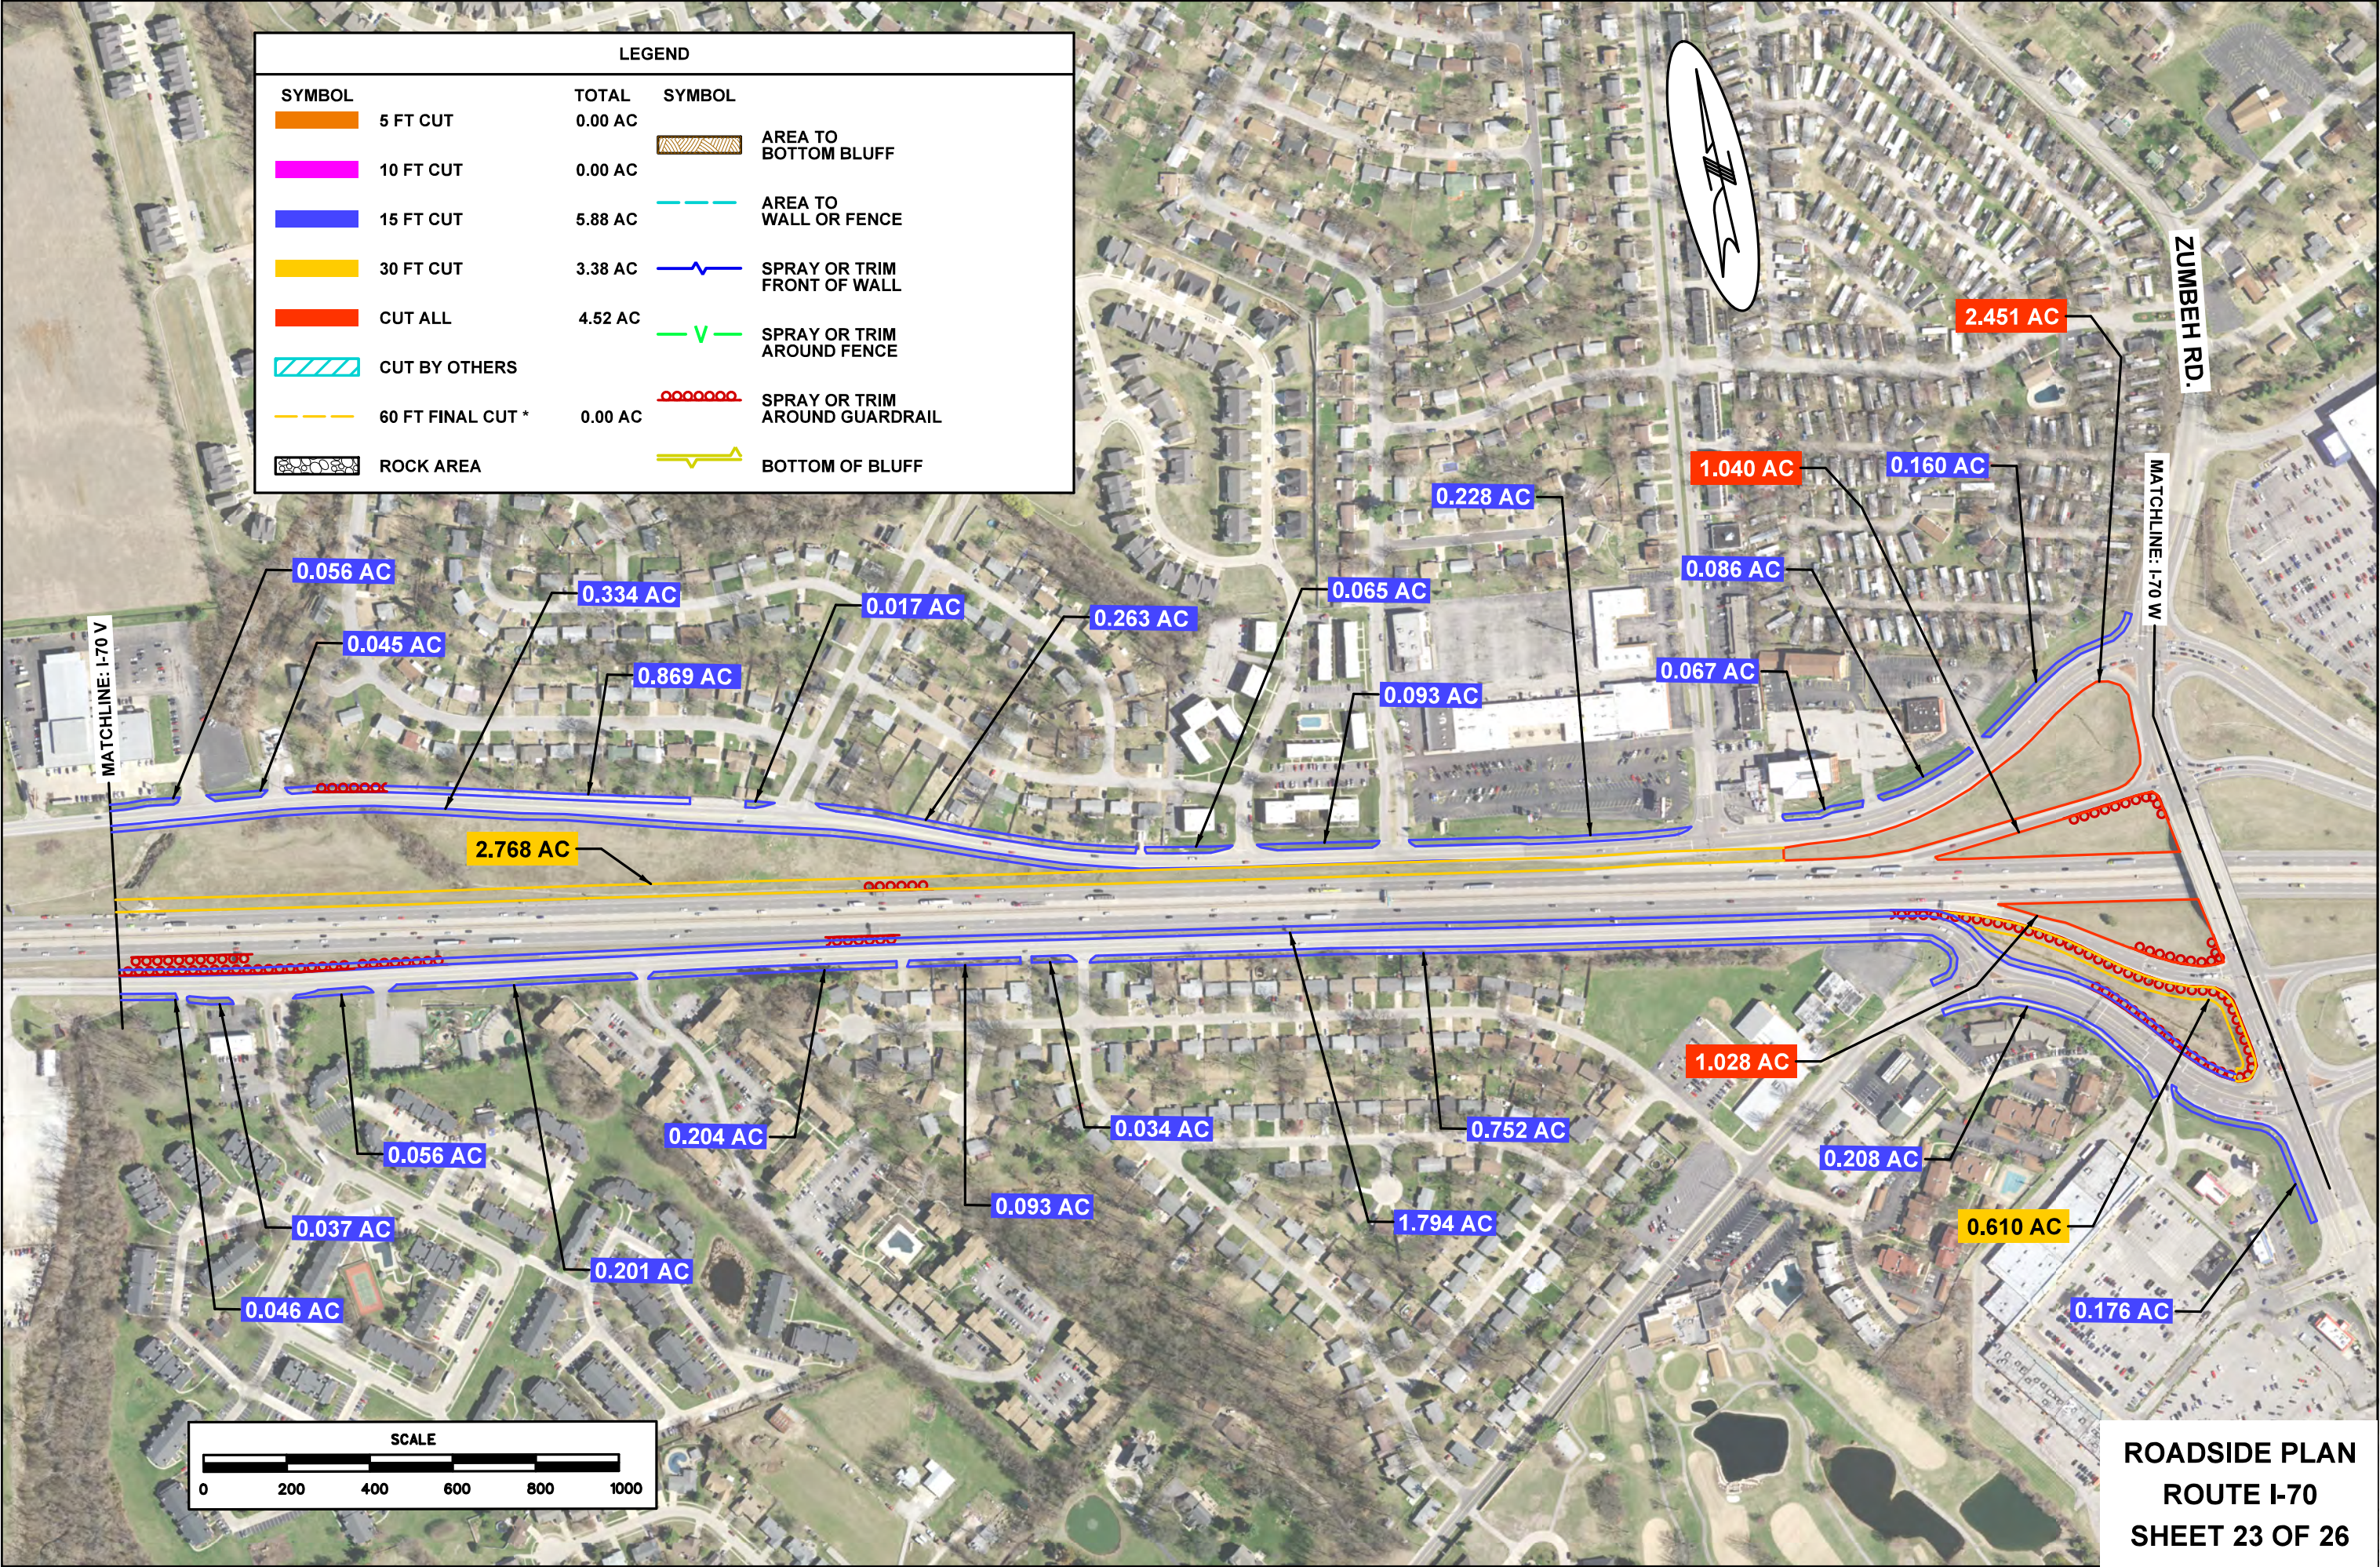

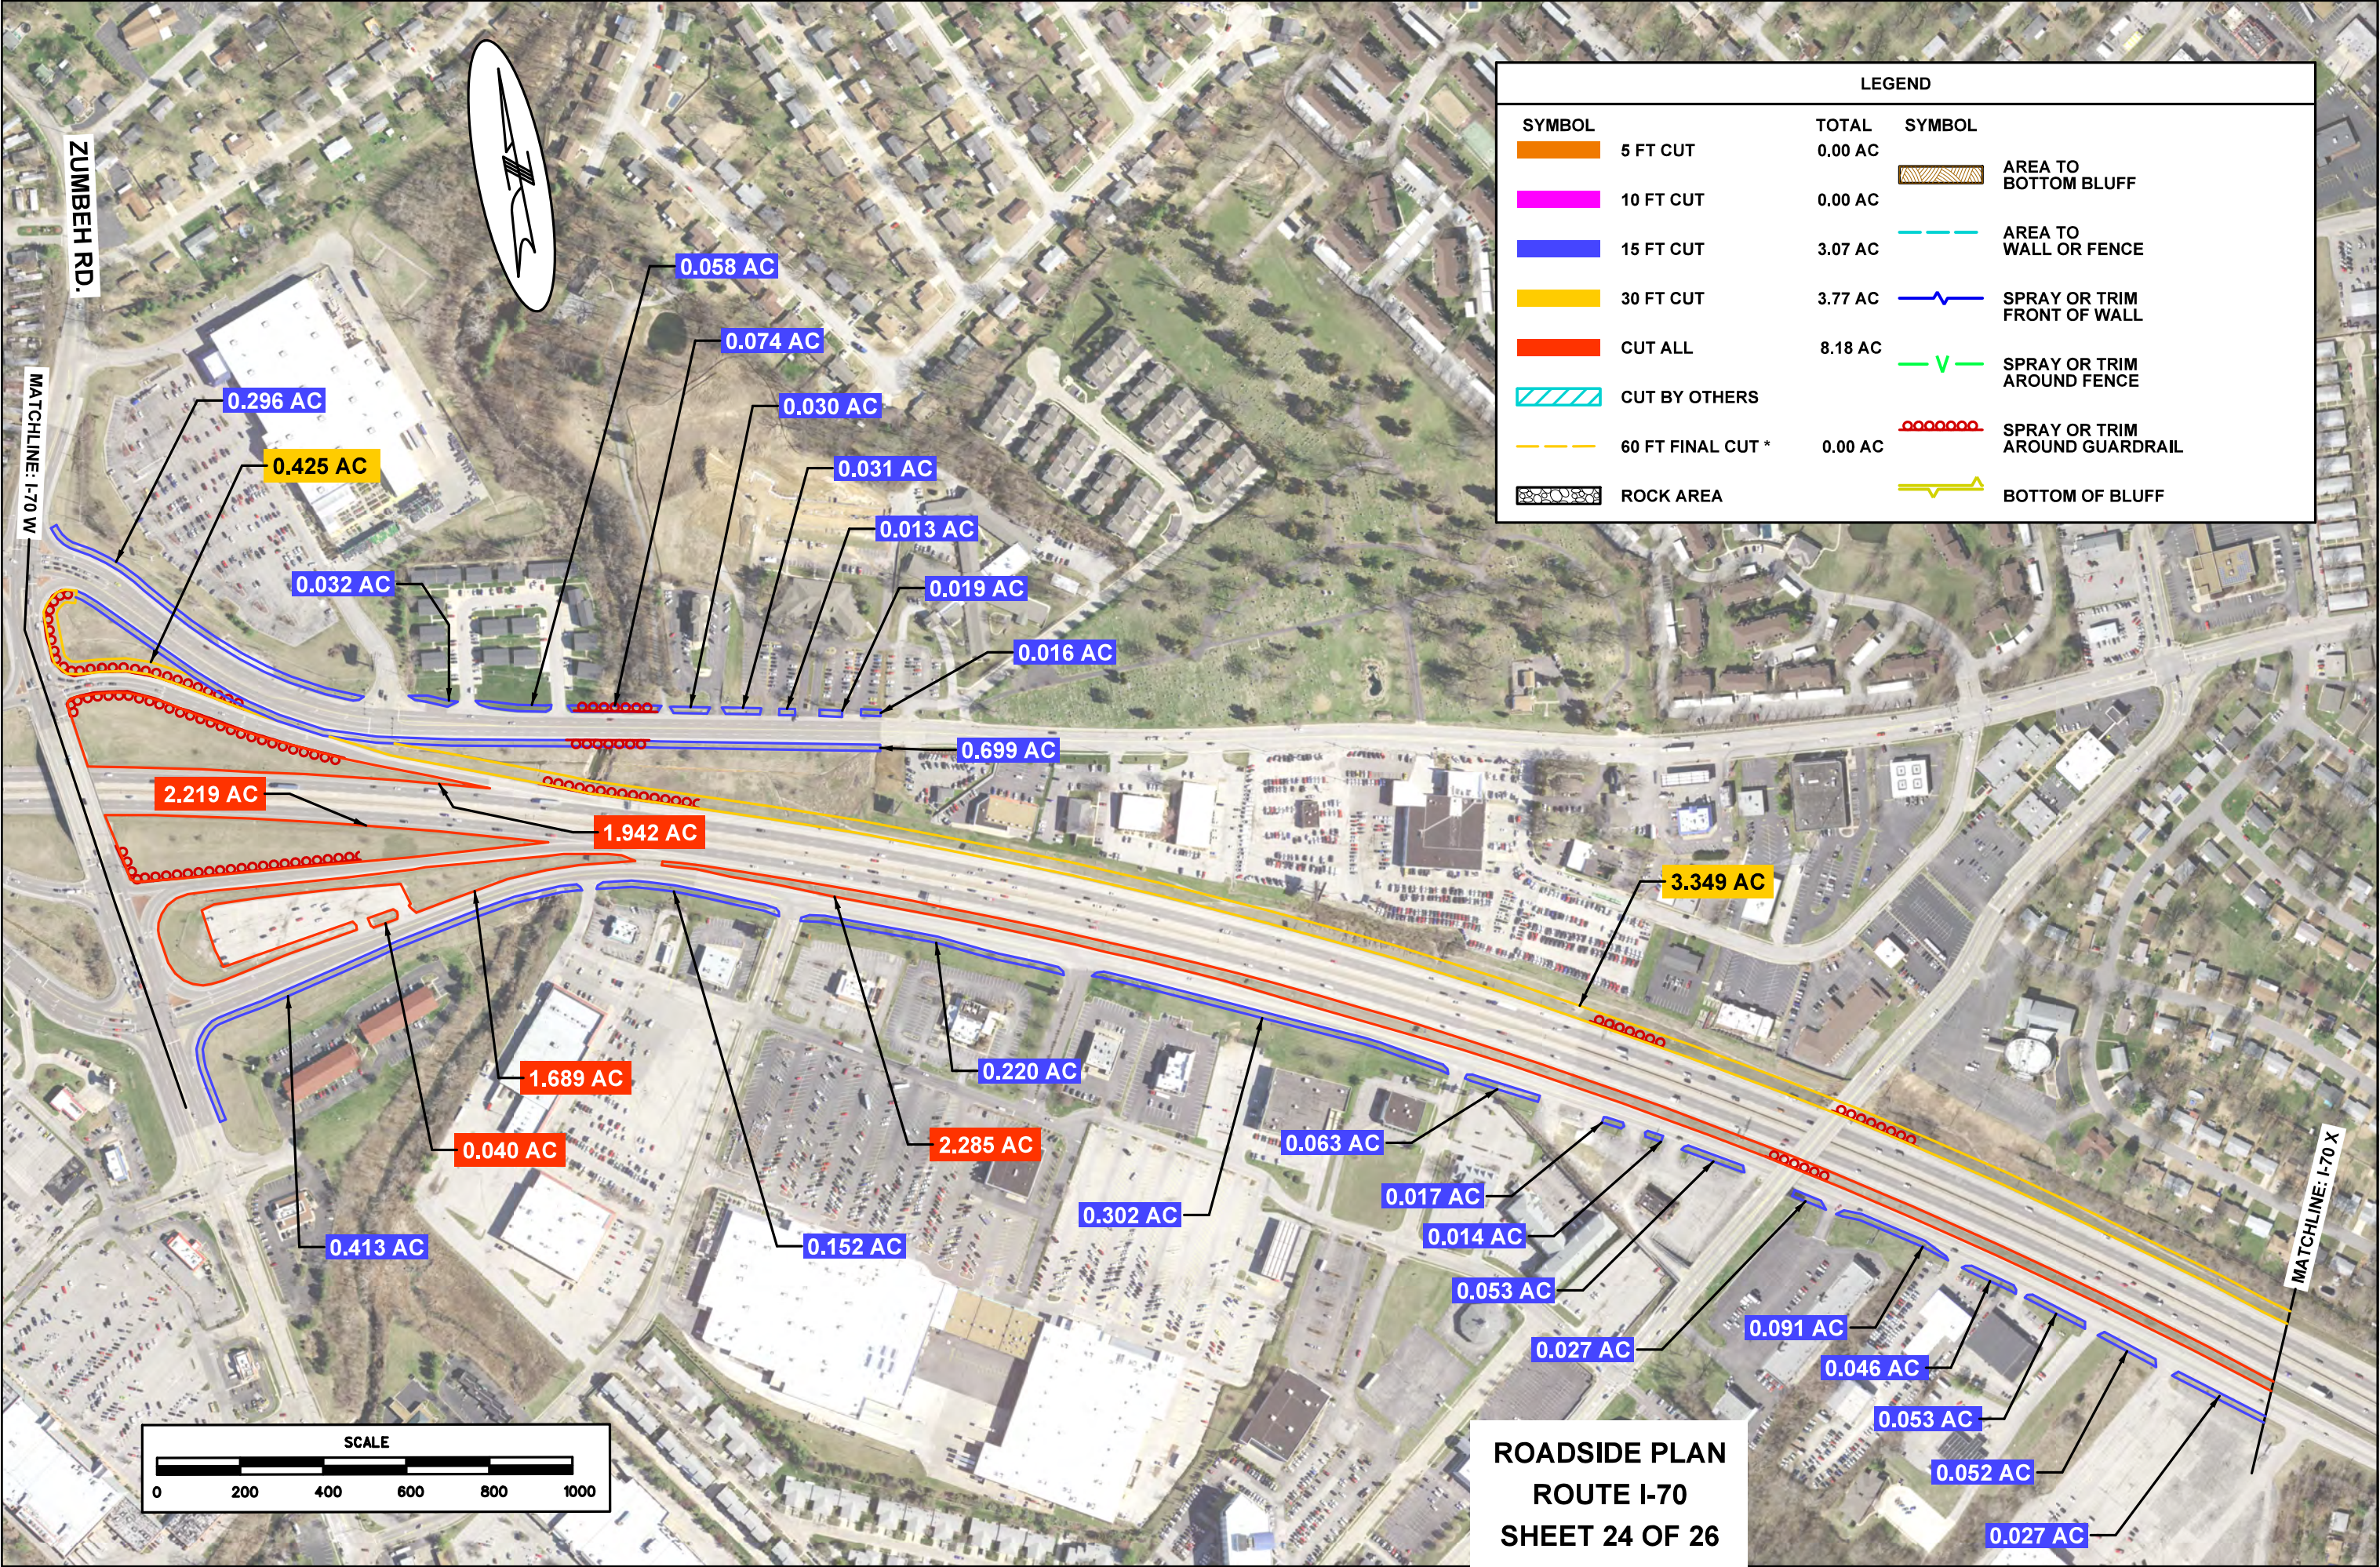


ZUMBEH RD.

MATCHLINE: I-70 W

MATCHLINE: I-70 X

LEGEND			
SYMBOL		TOTAL	SYMBOL
	5 FT CUT	0.00 AC	 AREA TO BOTTOM BLUFF
	10 FT CUT	0.00 AC	
	15 FT CUT	3.07 AC	 AREA TO WALL OR FENCE
	30 FT CUT	3.77 AC	 SPRAY OR TRIM FRONT OF WALL
	CUT ALL	8.18 AC	 SPRAY OR TRIM AROUND FENCE
	CUT BY OTHERS		
	60 FT FINAL CUT *	0.00 AC	 SPRAY OR TRIM AROUND GUARDRAIL
	ROCK AREA		 BOTTOM OF BLUFF

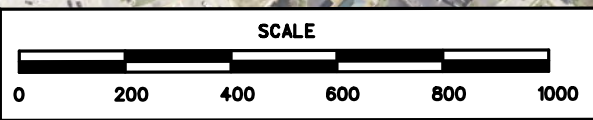

ROADSIDE PLAN
ROUTE I-70
SHEET 24 OF 26

0.296 AC

0.425 AC

0.032 AC

0.058 AC

0.074 AC

0.030 AC

0.031 AC

0.013 AC

0.019 AC

0.016 AC

0.699 AC

2.219 AC

1.942 AC

1.689 AC

0.040 AC

0.413 AC

2.285 AC

0.152 AC

0.302 AC

0.220 AC

0.063 AC

0.017 AC

0.014 AC

0.053 AC

0.027 AC

0.091 AC


0.046 AC

0.053 AC


0.052 AC

0.027 AC

3.349 AC

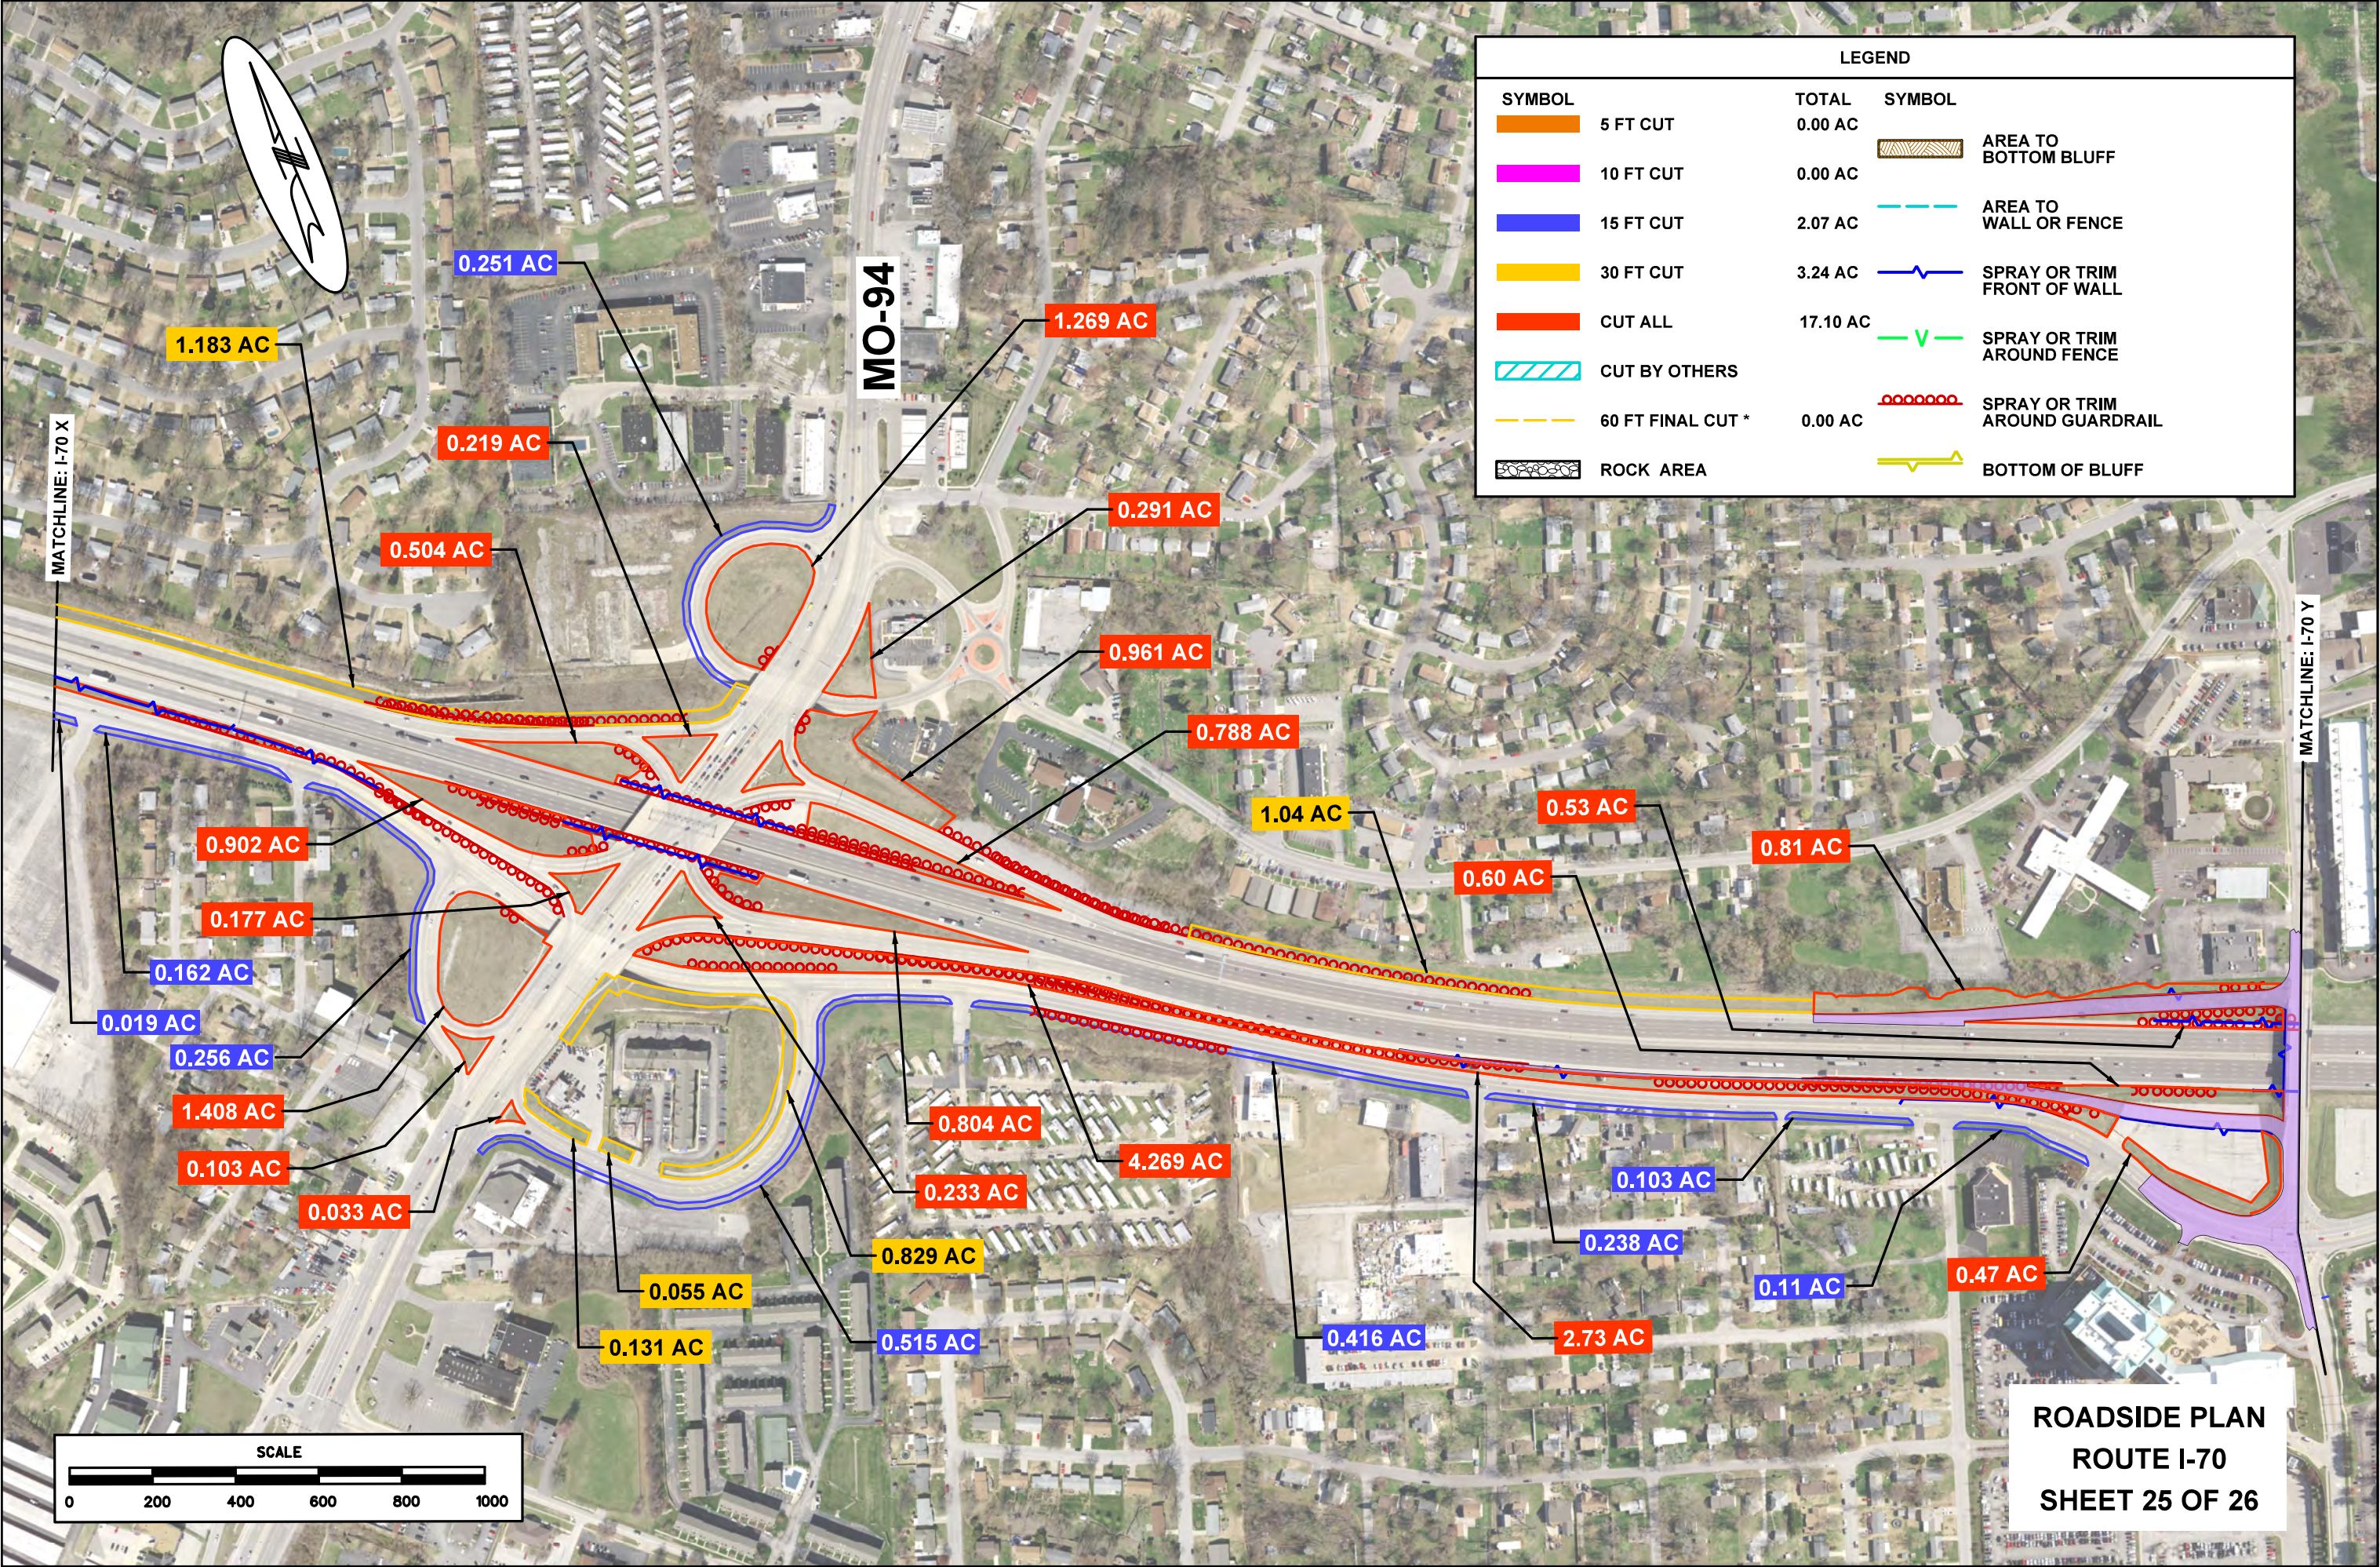

LEGEND

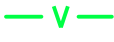SYMBOL	TOTAL	SYMBOL
 5 FT CUT	0.00 AC	 AREA TO BOTTOM BLUFF
 10 FT CUT	0.00 AC	 AREA TO WALL OR FENCE
 15 FT CUT	2.07 AC	 SPRAY OR TRIM FRONT OF WALL
 30 FT CUT	3.24 AC	 SPRAY OR TRIM AROUND FENCE
 CUT ALL	17.10 AC	 SPRAY OR TRIM AROUND GUARDRAIL
 CUT BY OTHERS	0.00 AC	 BOTTOM OF BLUFF
 60 FT FINAL CUT *		
 ROCK AREA		

0.251 AC

1.183 AC

0.219 AC

0.504 AC

1.269 AC

0.291 AC

0.961 AC

0.788 AC

1.04 AC

0.53 AC

0.81 AC

0.902 AC

0.177 AC

0.162 AC

0.019 AC

0.256 AC

1.408 AC

0.103 AC

0.033 AC

0.804 AC

4.269 AC

0.233 AC

0.829 AC

0.055 AC

0.131 AC

0.515 AC

0.103 AC

0.238 AC

0.11 AC

0.47 AC


0.416 AC

2.73 AC

ROADSIDE PLAN
ROUTE I-70
SHEET 25 OF 26

SCALE



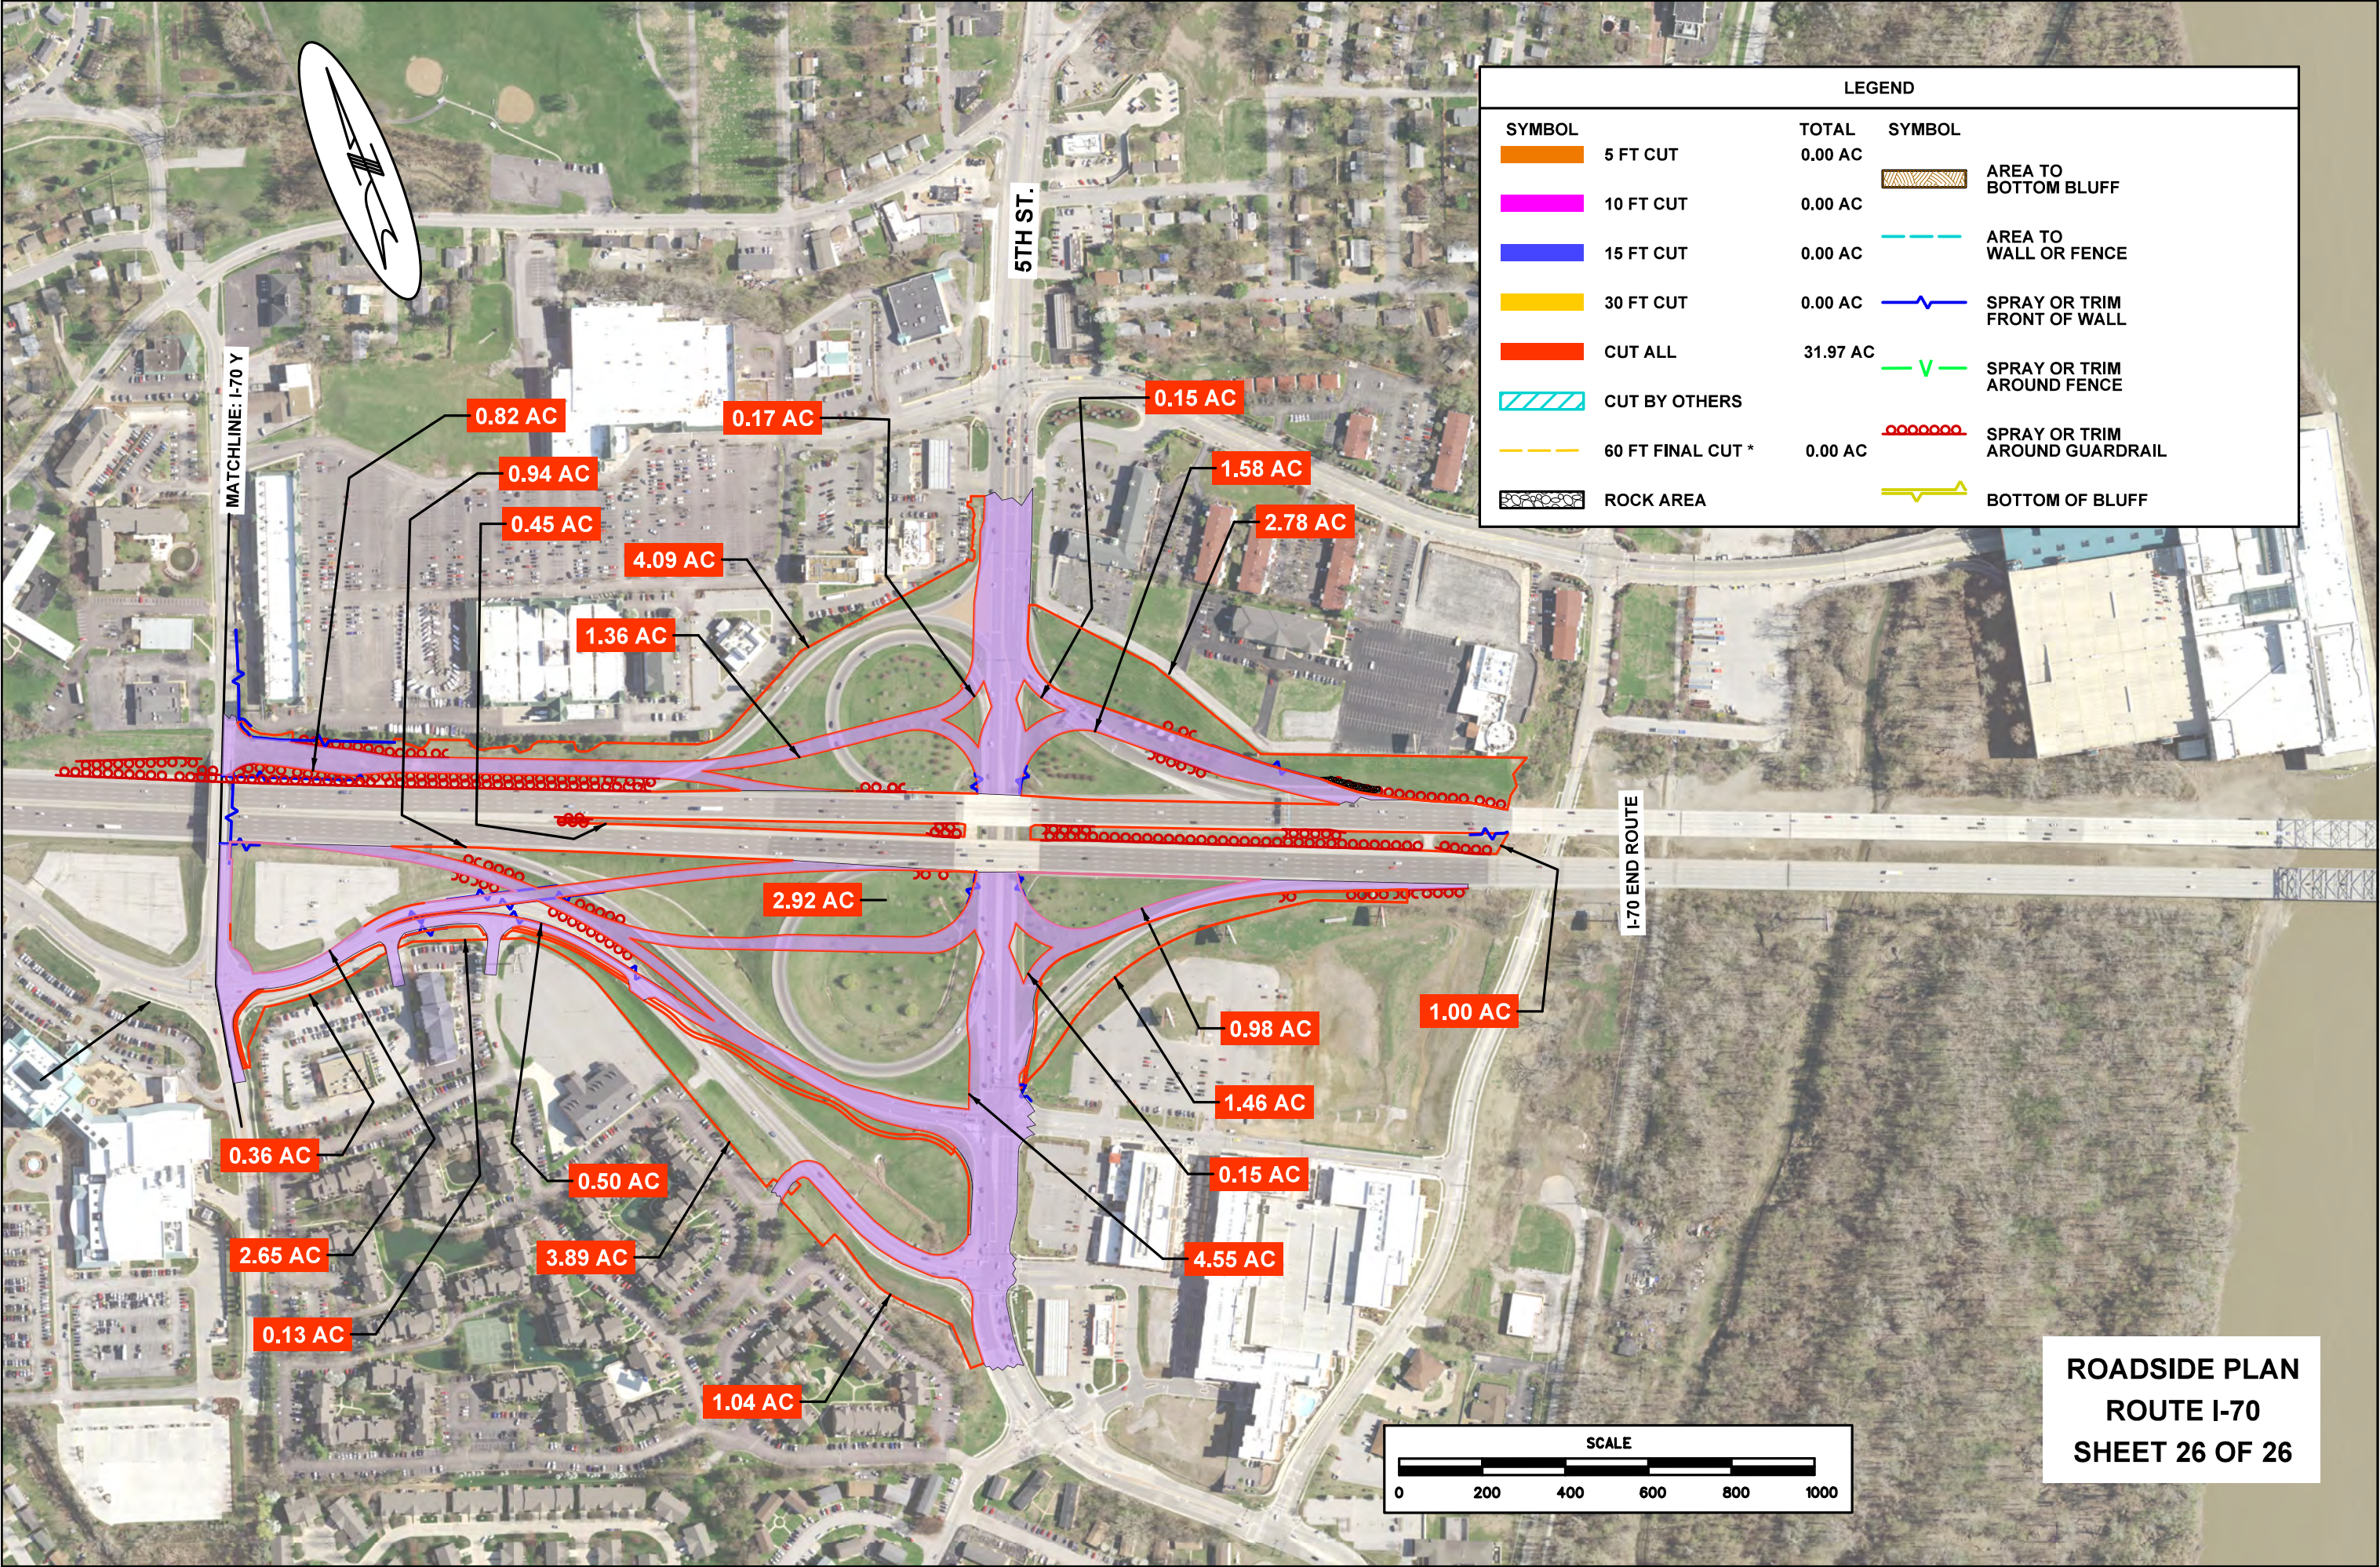

LEGEND			
SYMBOL		TOTAL	SYMBOL
	5 FT CUT	0.00 AC	 AREA TO BOTTOM BLUFF
	10 FT CUT	0.00 AC	 AREA TO WALL OR FENCE
	15 FT CUT	0.00 AC	 SPRAY OR TRIM FRONT OF WALL
	30 FT CUT	0.00 AC	 SPRAY OR TRIM AROUND FENCE
	CUT ALL	31.97 AC	 SPRAY OR TRIM AROUND GUARDRAIL
	CUT BY OTHERS	0.00 AC	 BOTTOM OF BLUFF
	60 FT FINAL CUT *		
	ROCK AREA		

ROADSIDE PLAN
ROUTE I-70
SHEET 26 OF 26

