

LEGEND

SYMBOL	TOTAL
■ 15 FT CUT	4.57 AC
■ 30 FT CUT	3.93 AC
■ CUT ALL	3.82 AC
▨ ONCE PER YEAR	0.45 AC
●●●● ROCK AREA	0.25 AC
--- SPRAY OR TRIM FRONT OF WALL/BLUFF	0.00 LF
V SPRAY OR TRIM AROUND FENCE	2505 LF
○○○○○○ SPRAY OR TRIM AROUND GUARDRAIL	1125 LF


I-64 MOWING TOTALS:

REGULAR MOW: 193.21 AC


FINAL MOW: 201.54 AC


SPRAY OR TRIM LENGTH: 44741 LF

TOTAL CONTRACT AREA: 781.17AC

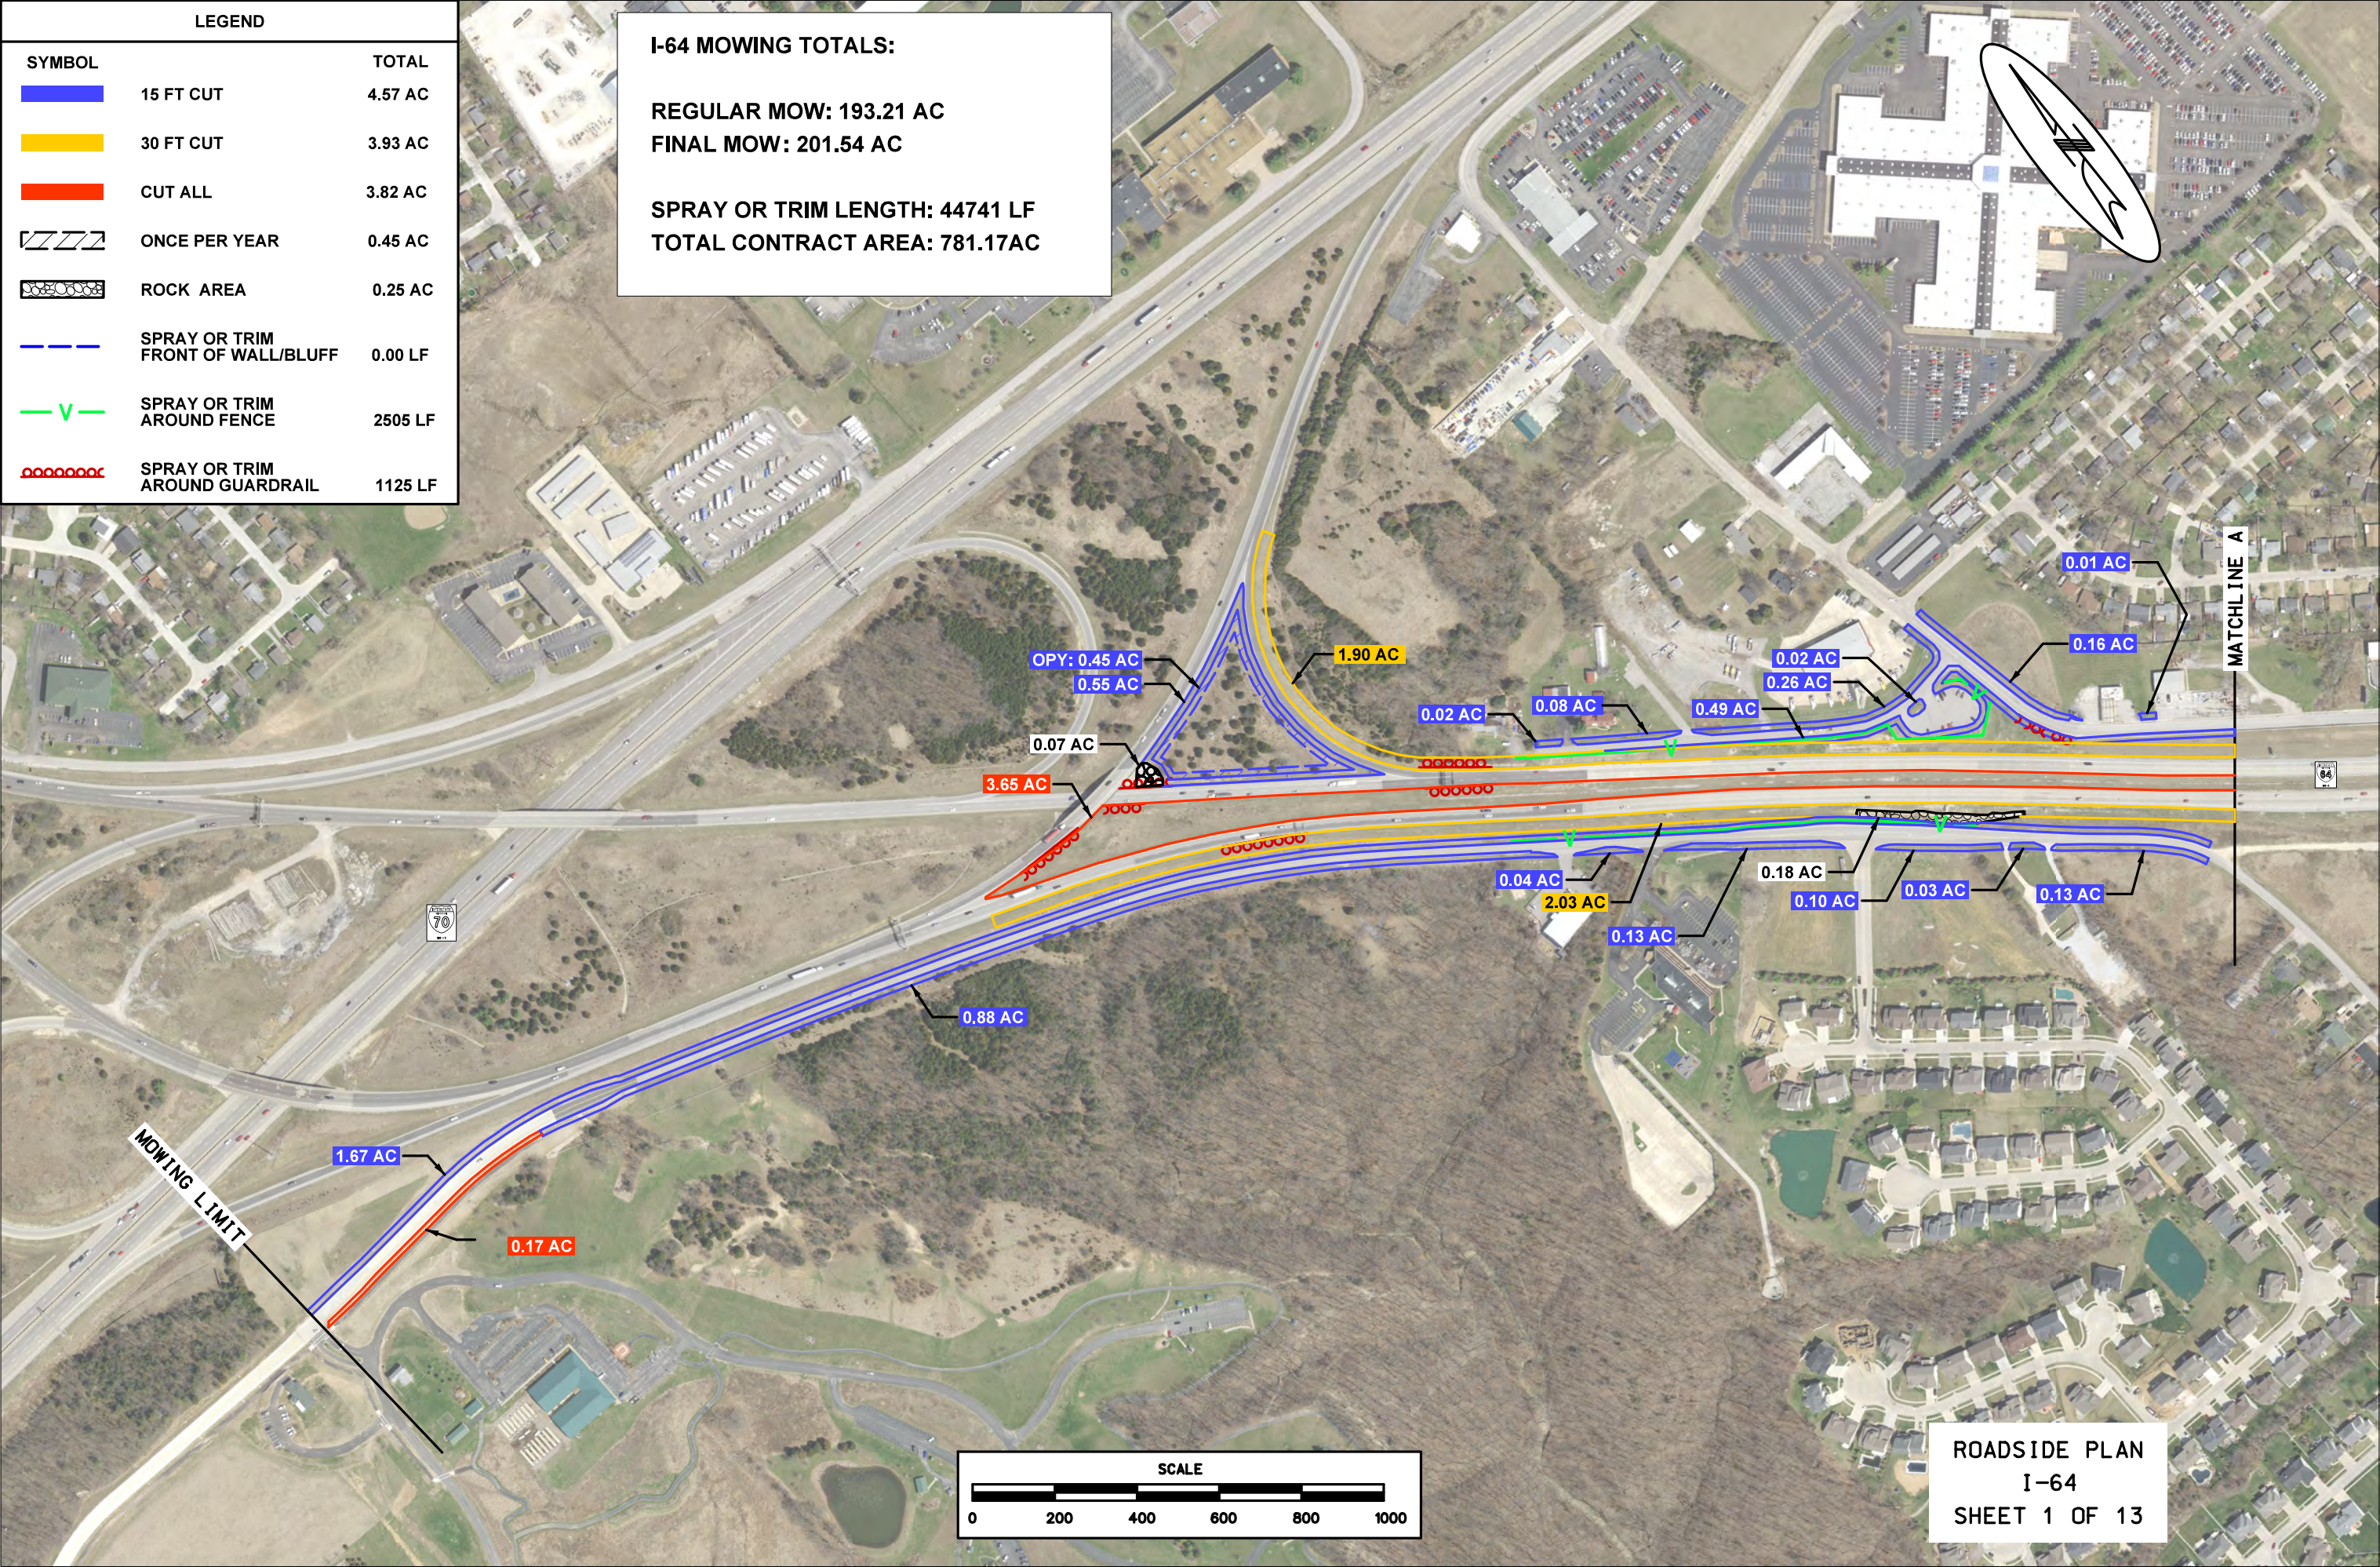



LEGEND		
SYMBOL		TOTAL
	15 FT CUT	4.94 AC
	30 FT CUT	6.54 AC
	CUT ALL	9.63 AC
	ONCE PER YEAR	0.00 AC
	ROCK AREA	0.32 AC
	SPRAY OR TRIM FRONT OF WALL/BLUFF	853 LF
	SPRAY OR TRIM AROUND FENCE	0.00 LF
	SPRAY OR TRIM AROUND GUARDRAIL	4266 LF

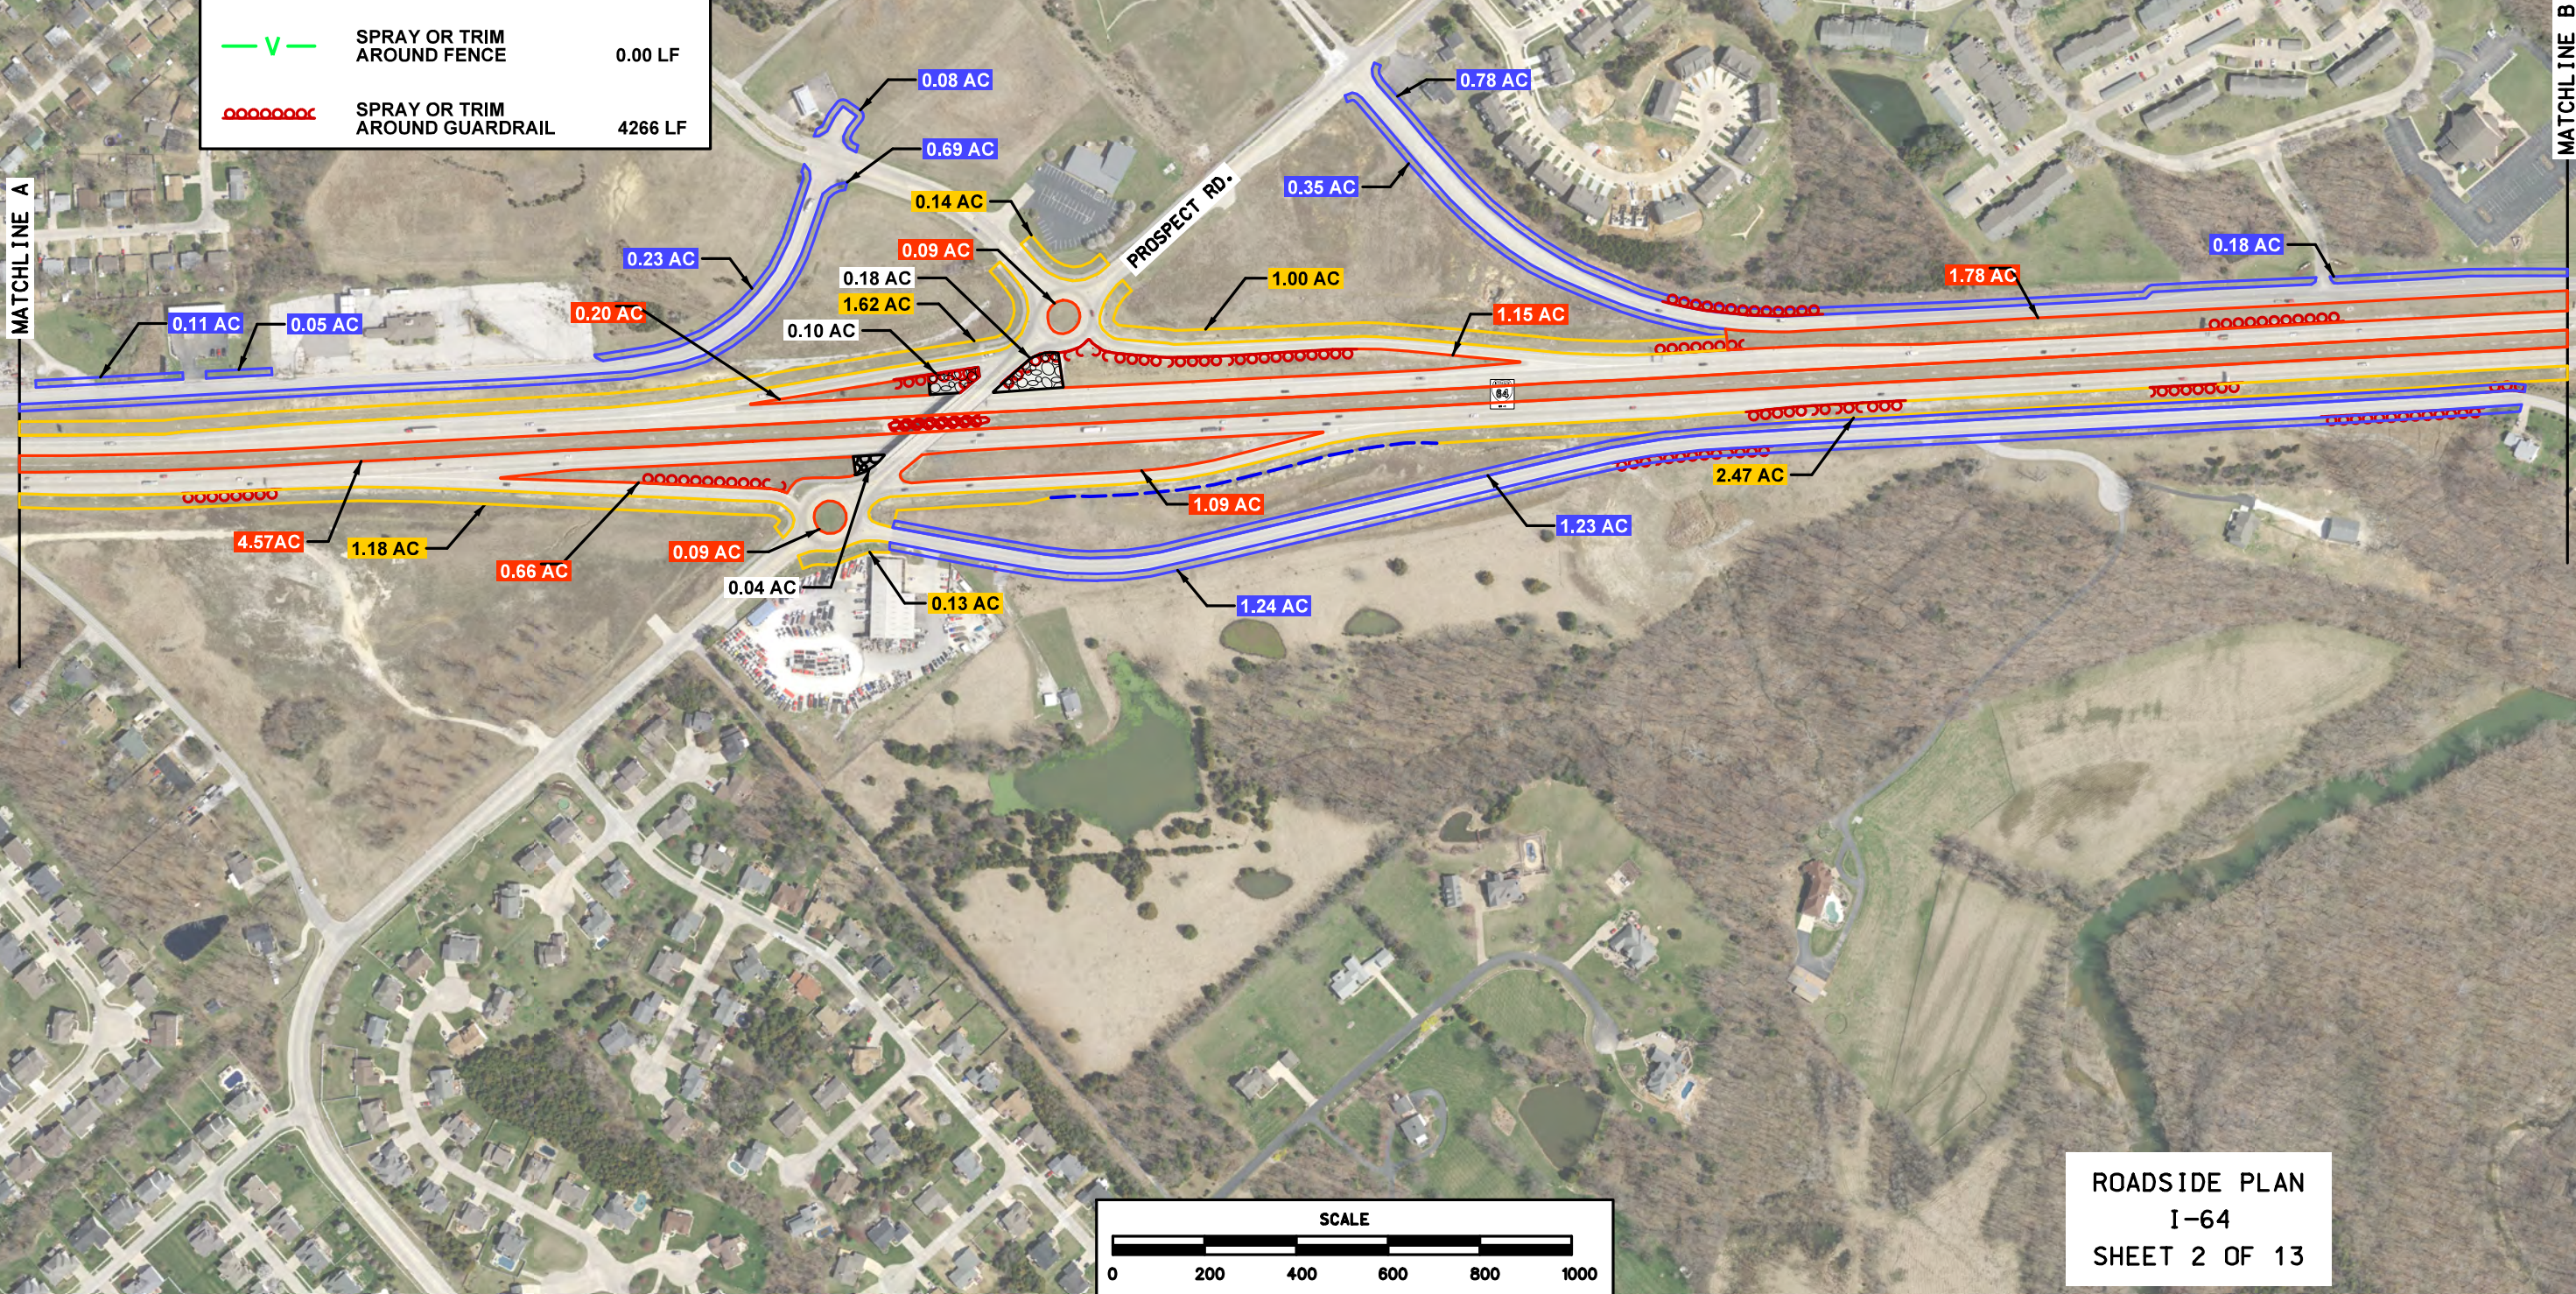

 LEGEND		
SYMBOL		TOTAL
	15 FT CUT	2.08 AC
	30 FT CUT	3.17 AC
	CUT ALL	6.84 AC
	ONCE PER YEAR	0.00 AC
	ROCK AREA	0.37 AC
	SPRAY OR TRIM FRONT OF WALL/BLUFF	0.00 LF
	SPRAY OR TRIM AROUND FENCE	0.00 LF
	SPRAY OR TRIM AROUND GUARDRAIL	3760 LF



MATCHLINE B


MATCHLINE C

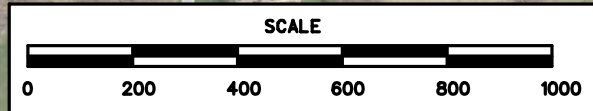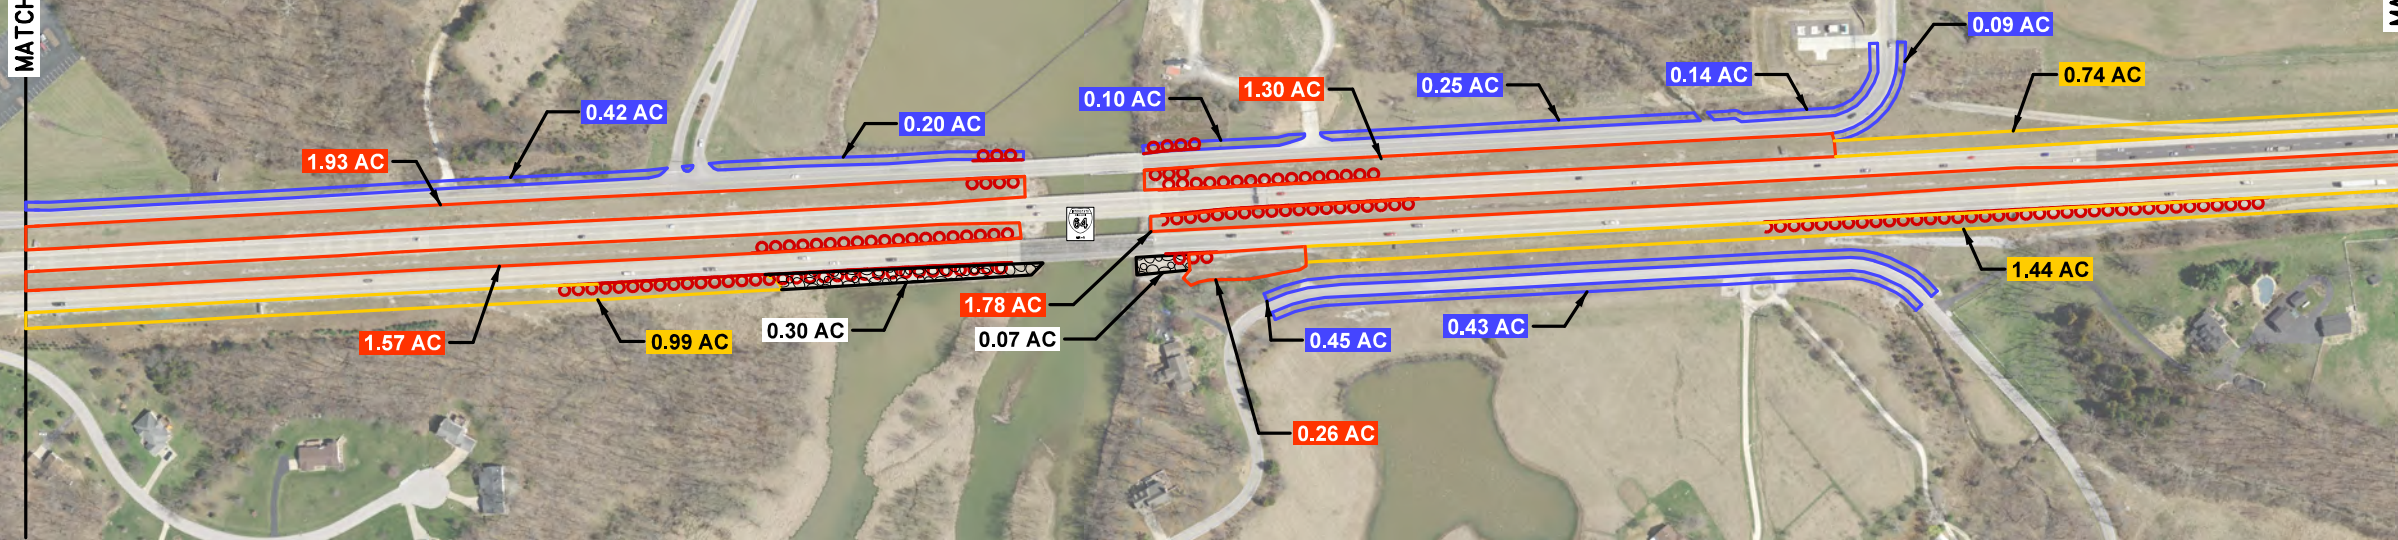


ROADSIDE PLAN
I-64
SHEET 3 OF 13


LEGEND		
SYMBOL		TOTAL
	15 FT CUT	0.65 AC
	30 FT CUT	10.26 AC
	CUT ALL	11.78 AC
	ONCE PER YEAR	0.00 AC
	ROCK AREA	0.00 AC
	SPRAY OR TRIM FRONT OF WALL/BLUFF	385 LF
	SPRAY OR TRIM AROUND FENCE	0.00 LF
	SPRAY OR TRIM AROUND GUARDRAIL	7487 LF

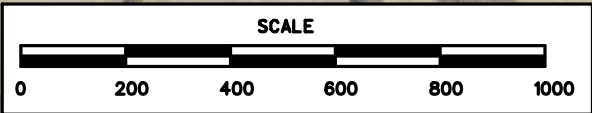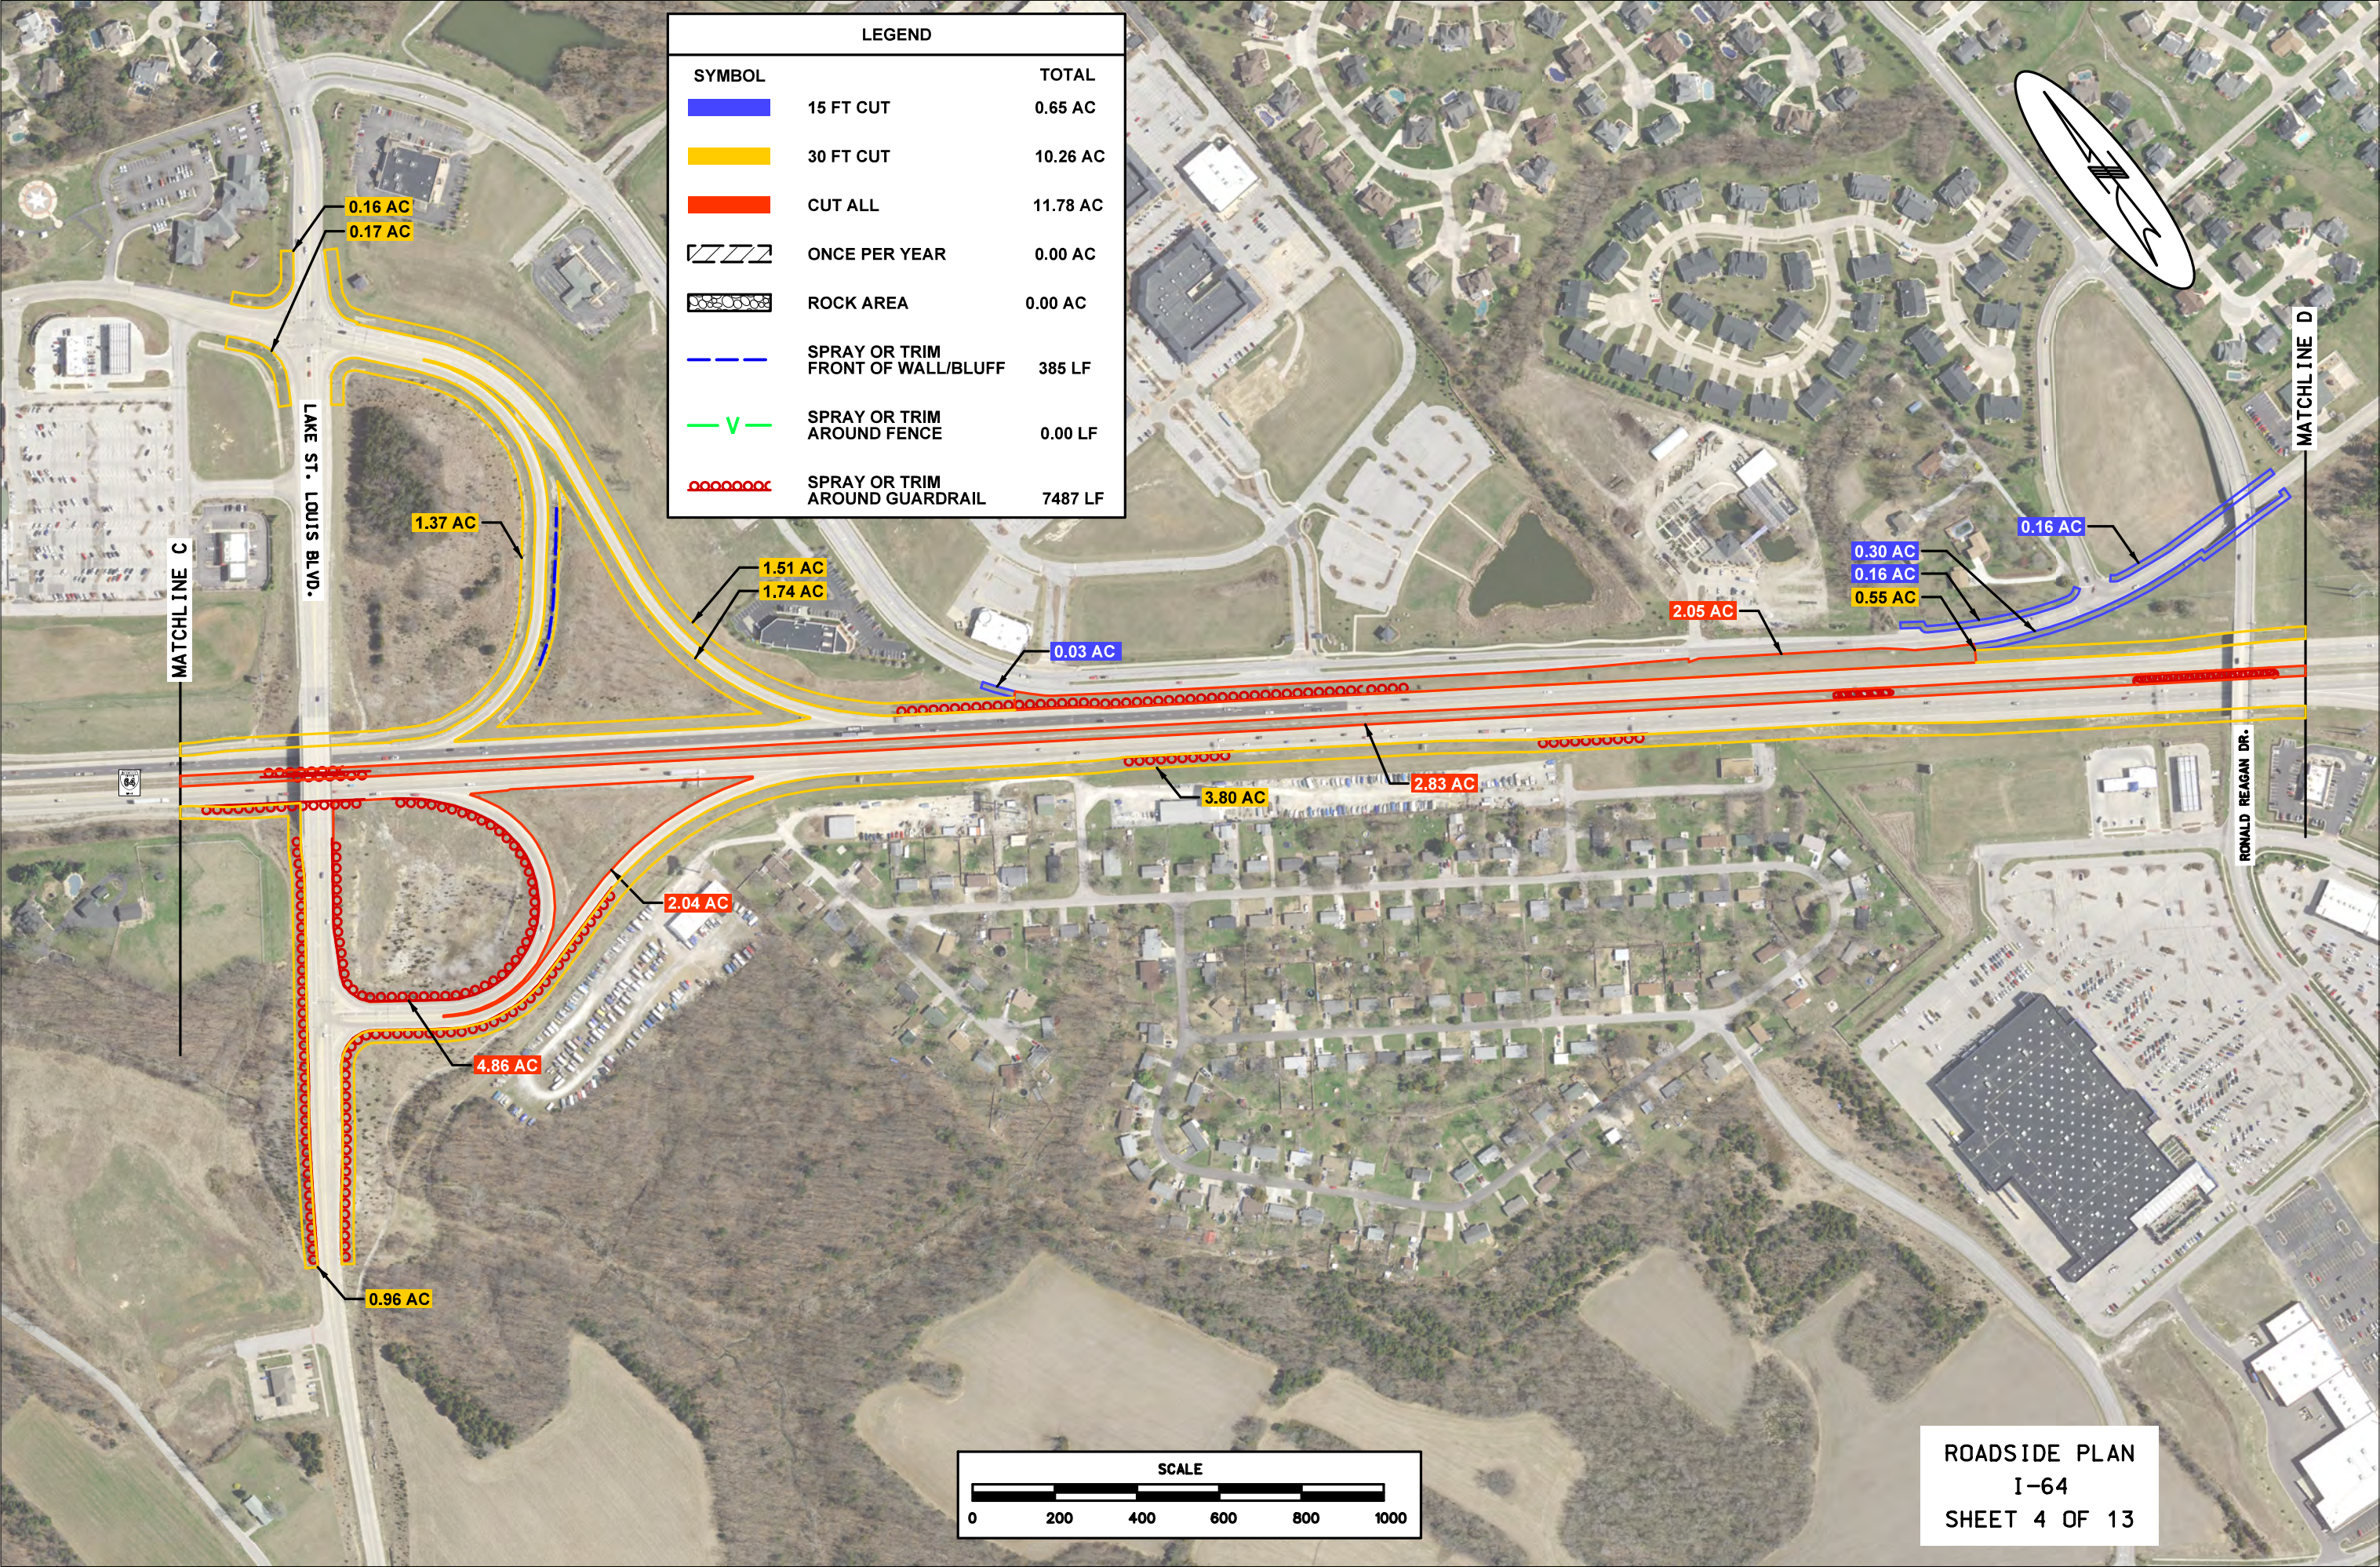

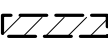LEGEND		
SYMBOL		TOTAL
	15 FT CUT	10.90 AC
	30 FT CUT	9.16 AC
	CUT ALL	4.55 AC
	ONCE PER YEAR	7.88 AC
	ROCK AREA	0.00 AC
	SPRAY OR TRIM FRONT OF WALL/BLUFF	0.00 LF
	SPRAY OR TRIM AROUND FENCE	0.00 LF
	SPRAY OR TRIM AROUND GUARDRAIL	6058 LF

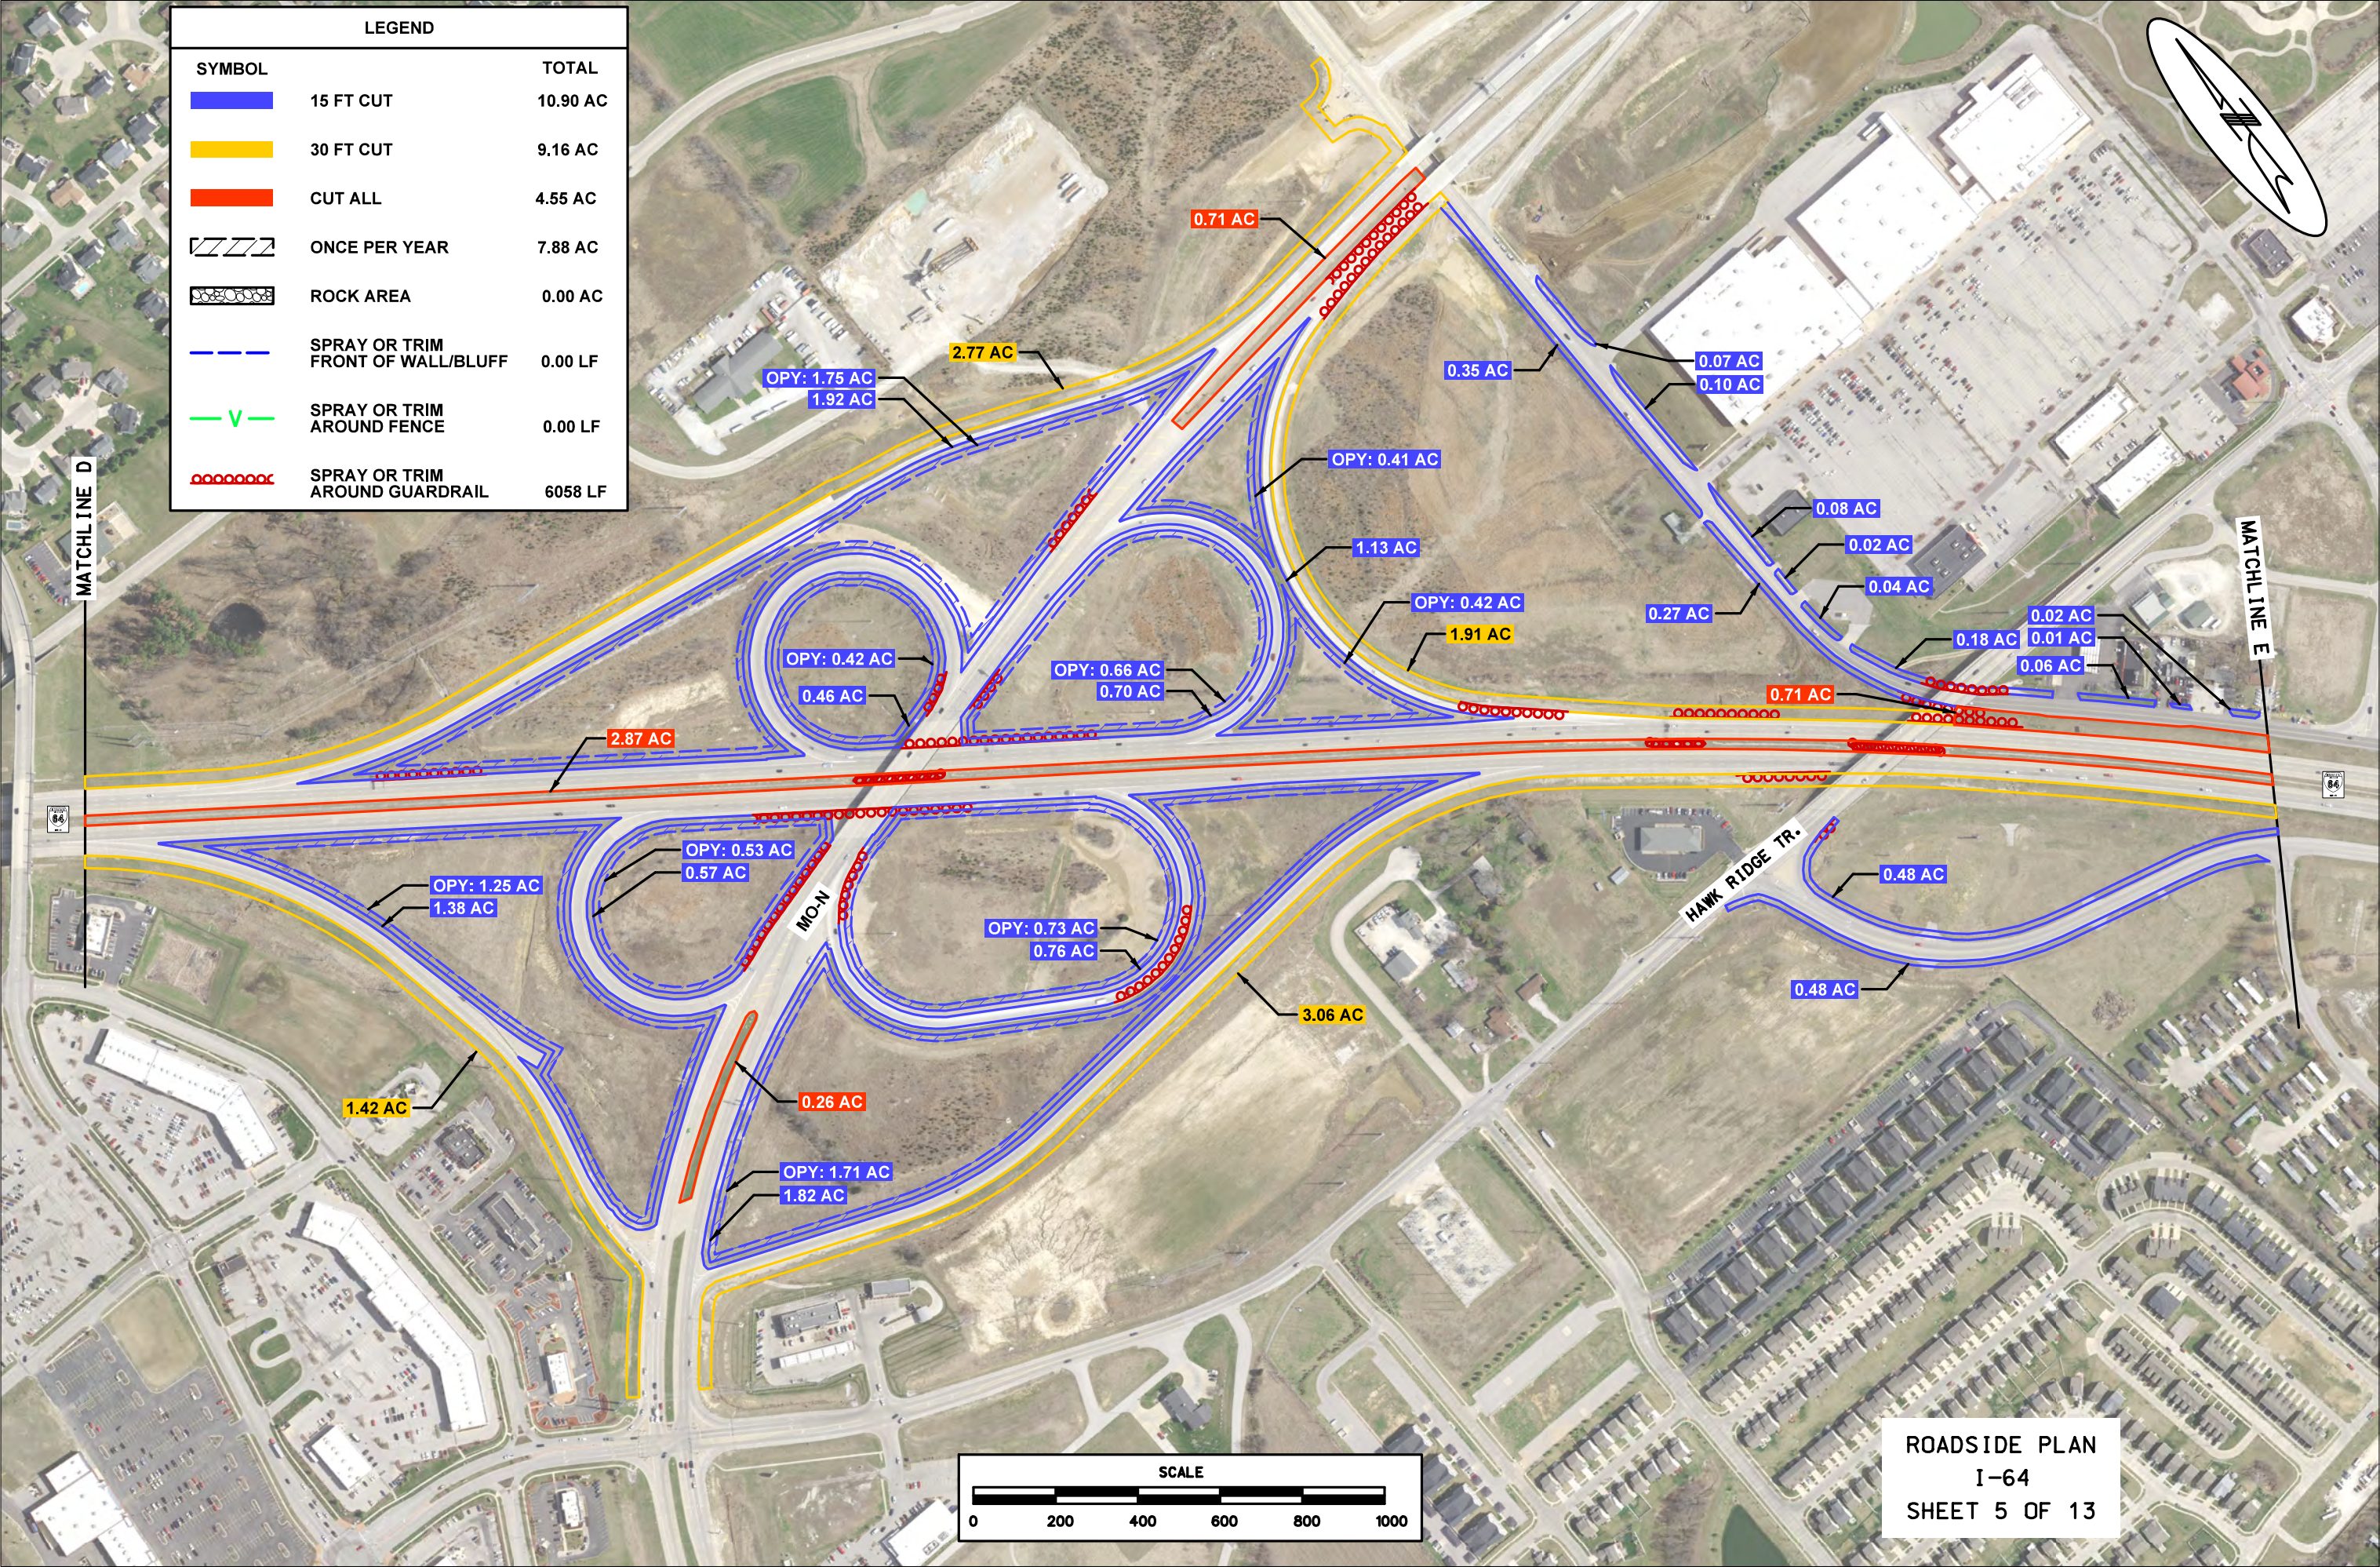


ROADSIDE PLAN
I-64
SHEET 5 OF 13

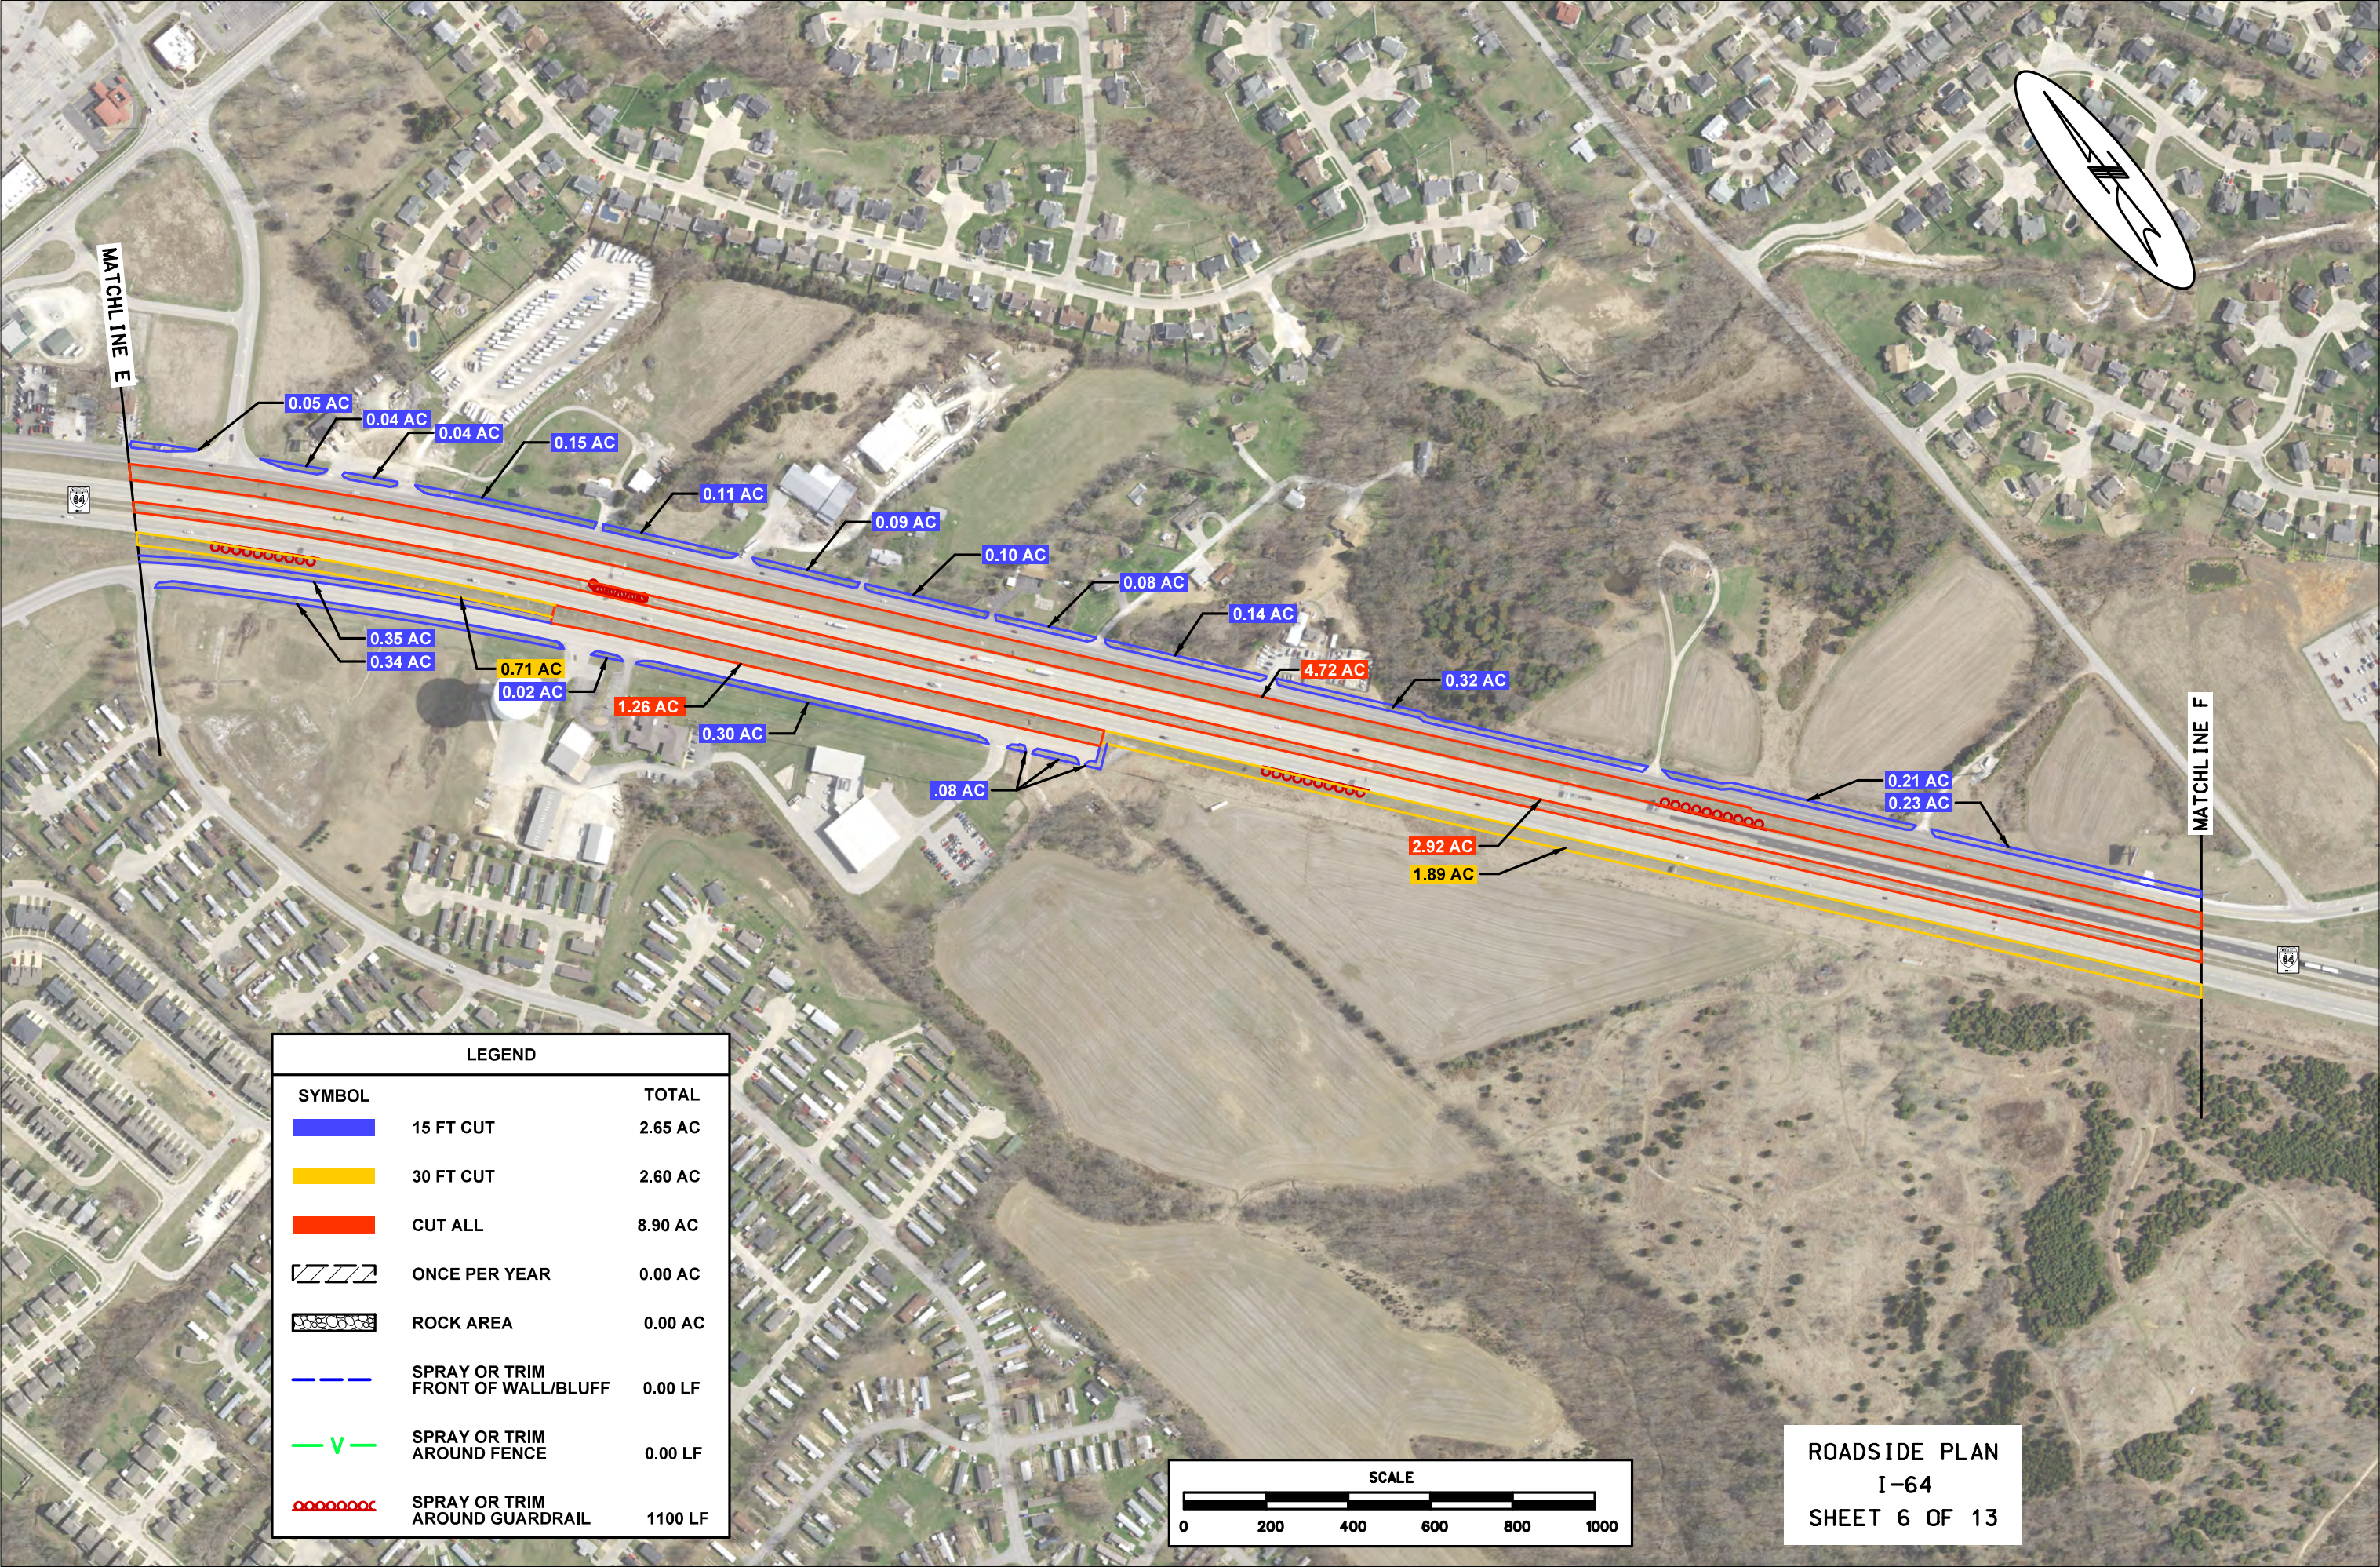


MATCHLINE E

MATCHLINE F


LEGEND		
SYMBOL		TOTAL
	15 FT CUT	2.65 AC
	30 FT CUT	2.60 AC
	CUT ALL	8.90 AC
	ONCE PER YEAR	0.00 AC
	ROCK AREA	0.00 AC
	SPRAY OR TRIM FRONT OF WALL/BLUFF	0.00 LF
	SPRAY OR TRIM AROUND FENCE	0.00 LF
	SPRAY OR TRIM AROUND GUARDRAIL	1100 LF

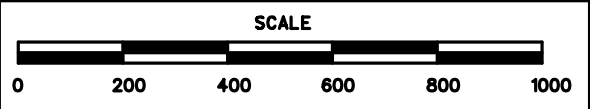


ROADSIDE PLAN
I-64
SHEET 6 OF 13

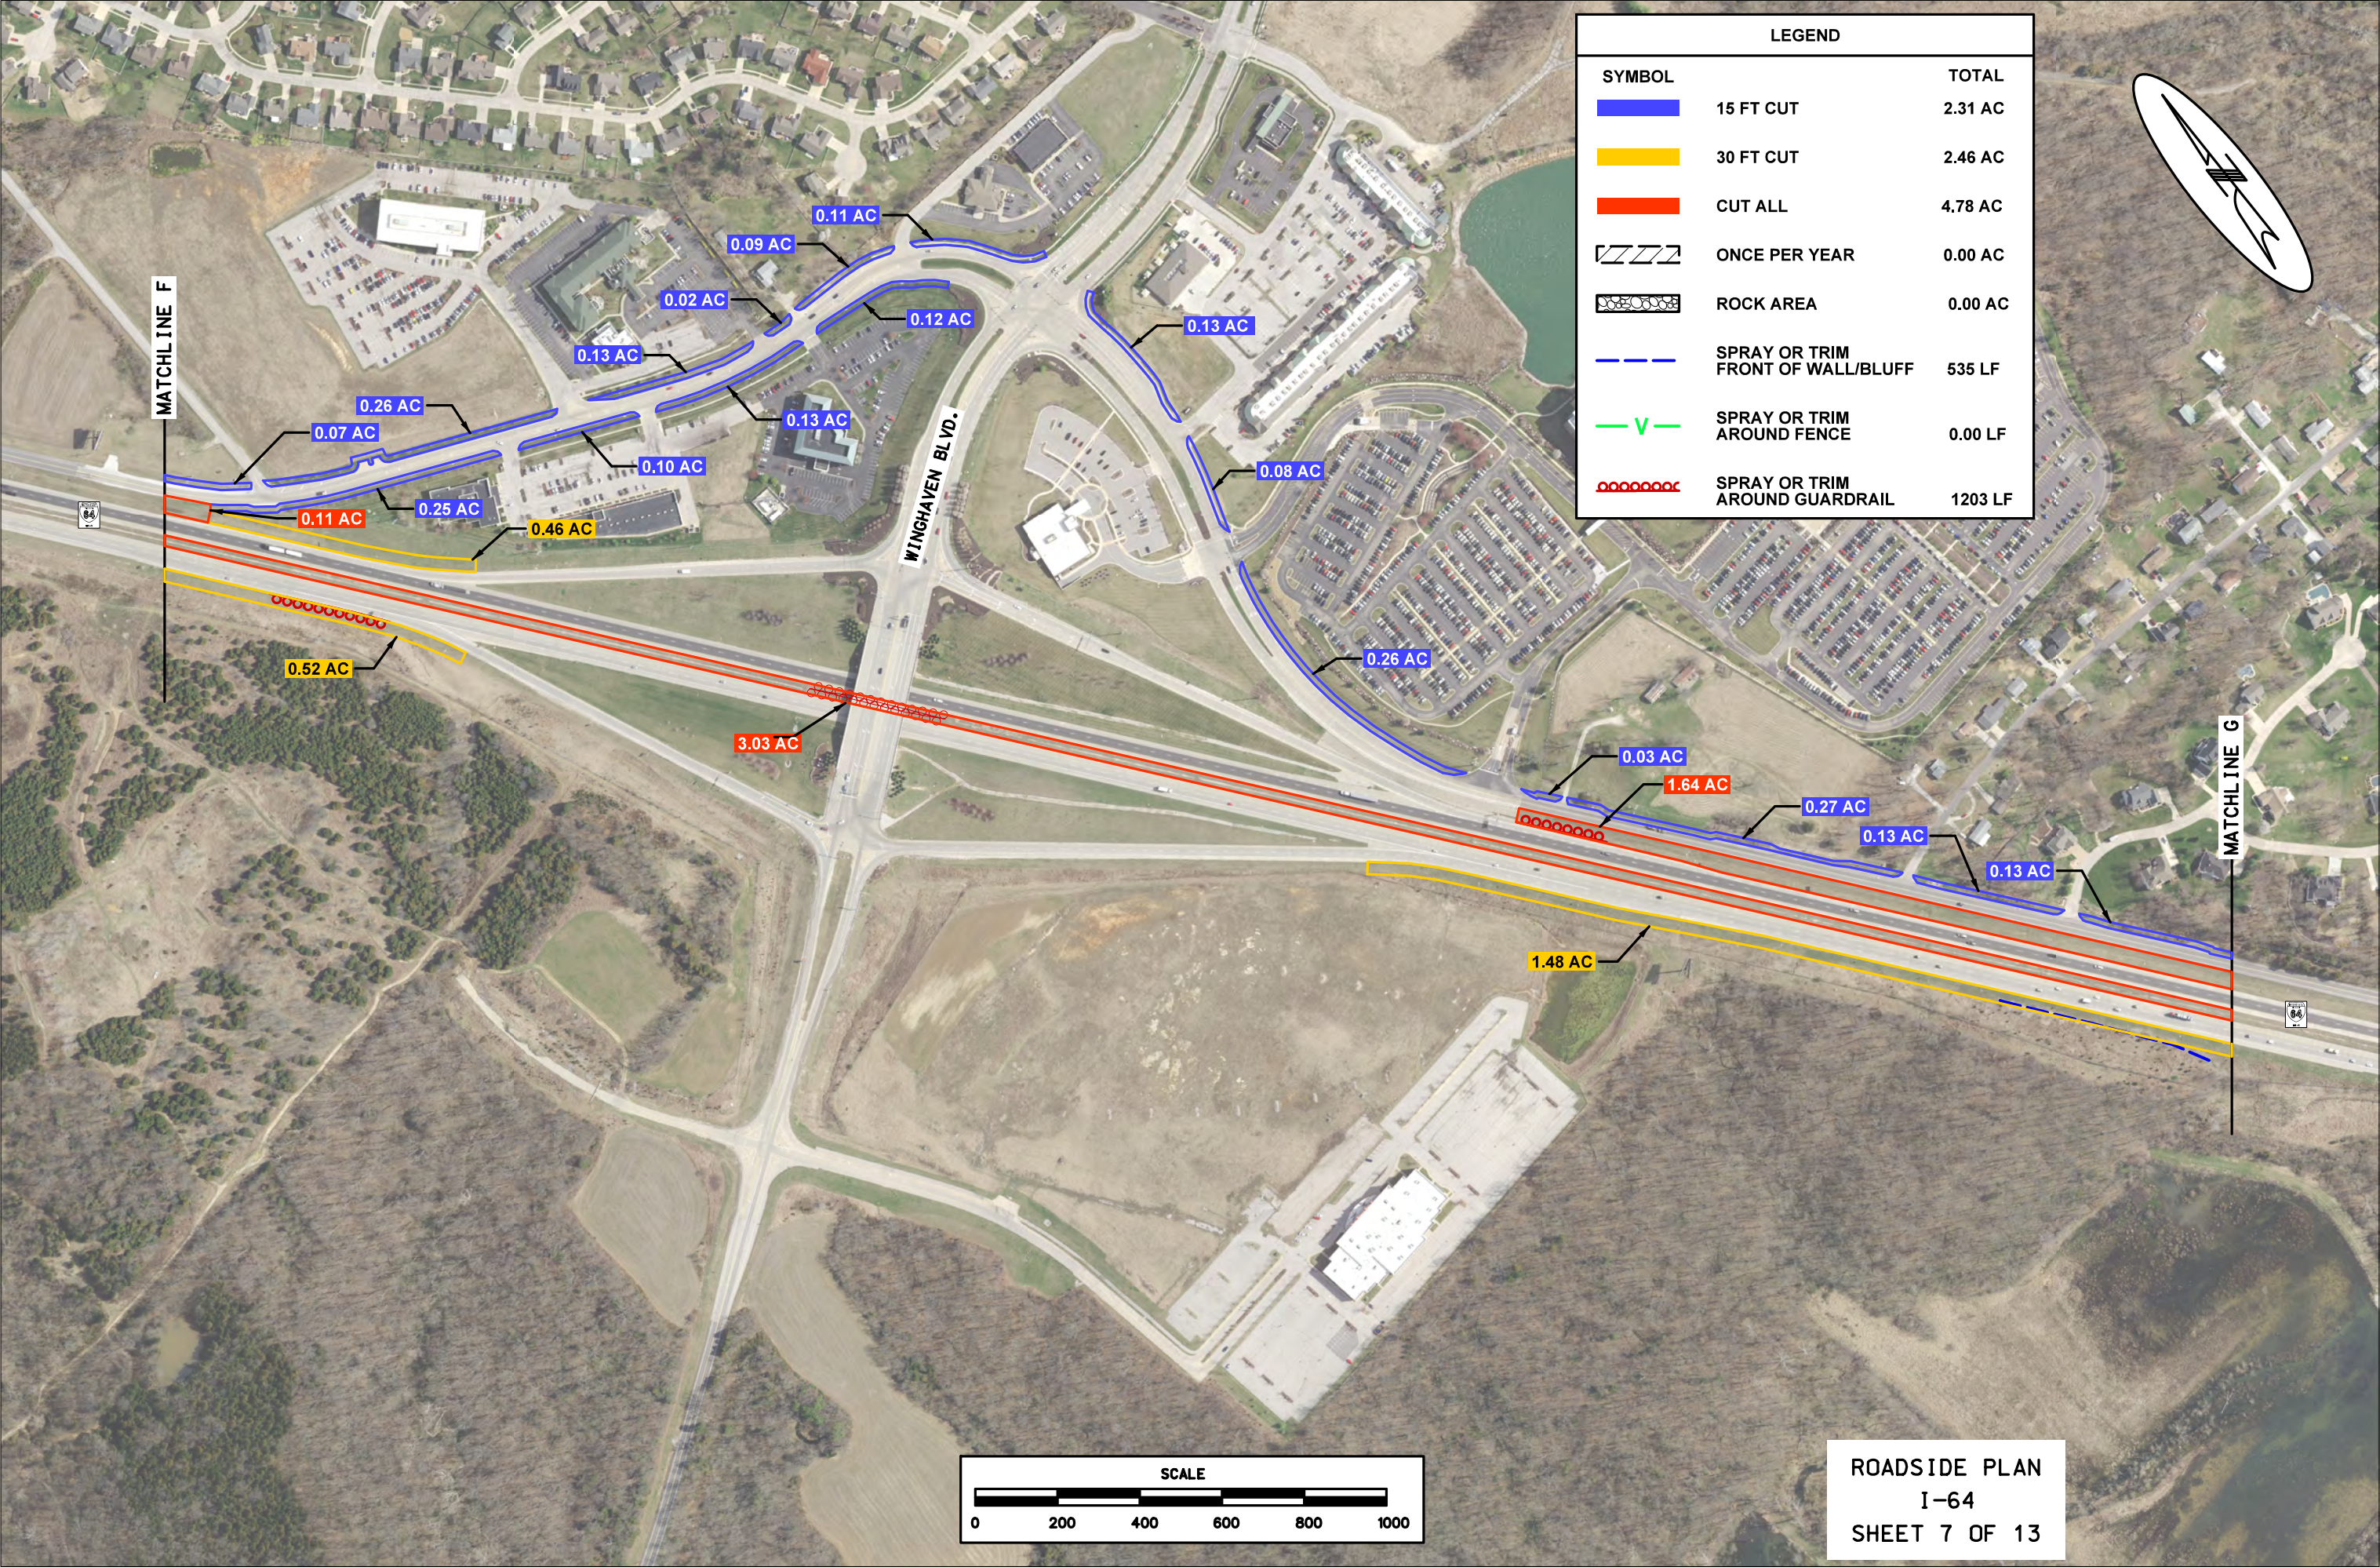

LEGEND		
SYMBOL		TOTAL
	15 FT CUT	2.31 AC
	30 FT CUT	2.46 AC
	CUT ALL	4.78 AC
	ONCE PER YEAR	0.00 AC
	ROCK AREA	0.00 AC
	SPRAY OR TRIM FRONT OF WALL/BLUFF	535 LF
	SPRAY OR TRIM AROUND FENCE	0.00 LF
	SPRAY OR TRIM AROUND GUARDRAIL	1203 LF

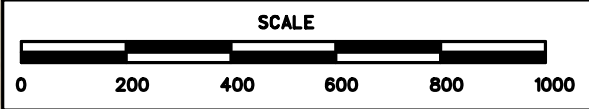

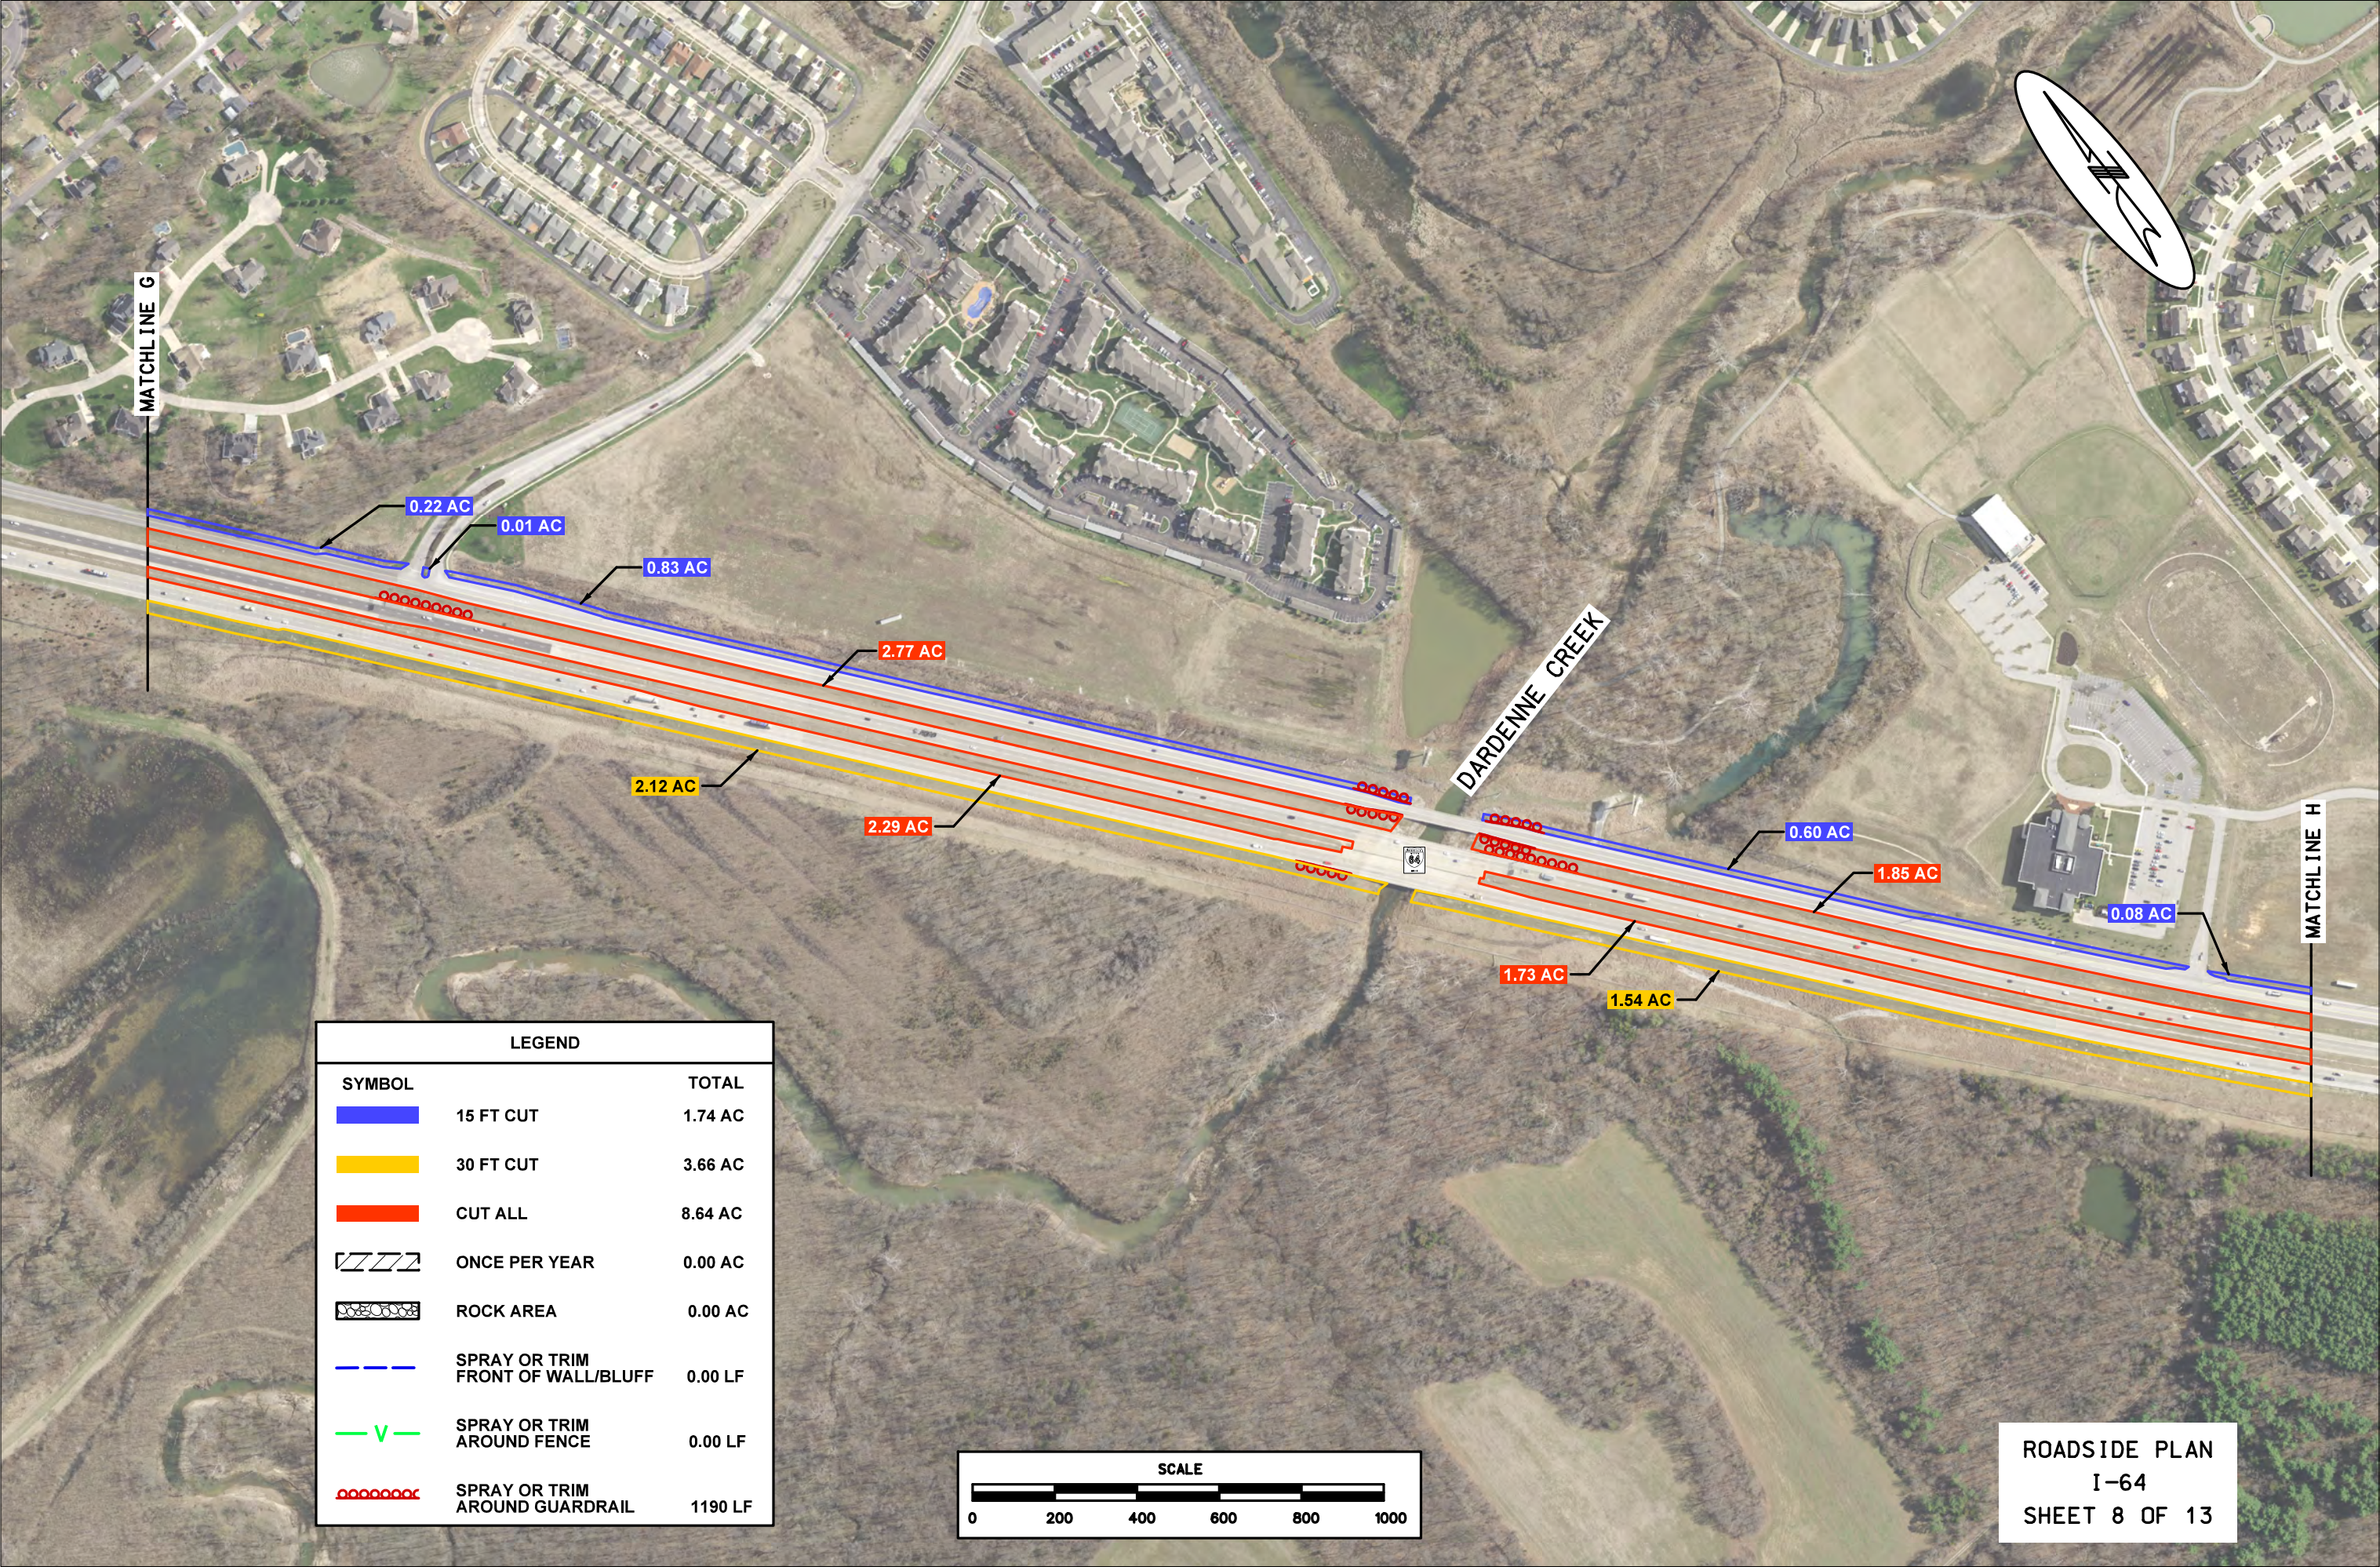


MATCHLINE G



MATCHLINE H


DARDENNE CREEK



LEGEND		
SYMBOL		TOTAL
	15 FT CUT	1.74 AC
	30 FT CUT	3.66 AC
	CUT ALL	8.64 AC
	ONCE PER YEAR	0.00 AC
	ROCK AREA	0.00 AC
	SPRAY OR TRIM FRONT OF WALL/BLUFF	0.00 LF
	SPRAY OR TRIM AROUND FENCE	0.00 LF
	SPRAY OR TRIM AROUND GUARDRAIL	1190 LF

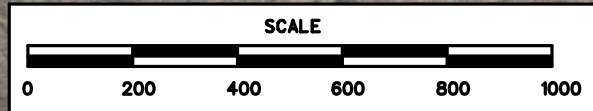



LEGEND		
SYMBOL		TOTAL
	15 FT CUT	1.81 AC
	30 FT CUT	3.74 AC
	CUT ALL	8.97 AC
	ONCE PER YEAR	0.00 AC
	ROCK AREA	0.43 AC
	SPRAY OR TRIM FRONT OF WALL/BLUFF	0.00 LF
	SPRAY OR TRIM AROUND FENCE	0.00 LF
	SPRAY OR TRIM AROUND GUARDRAIL	2972 LF

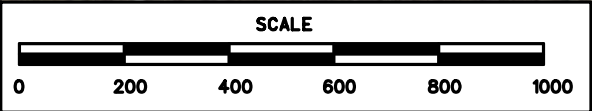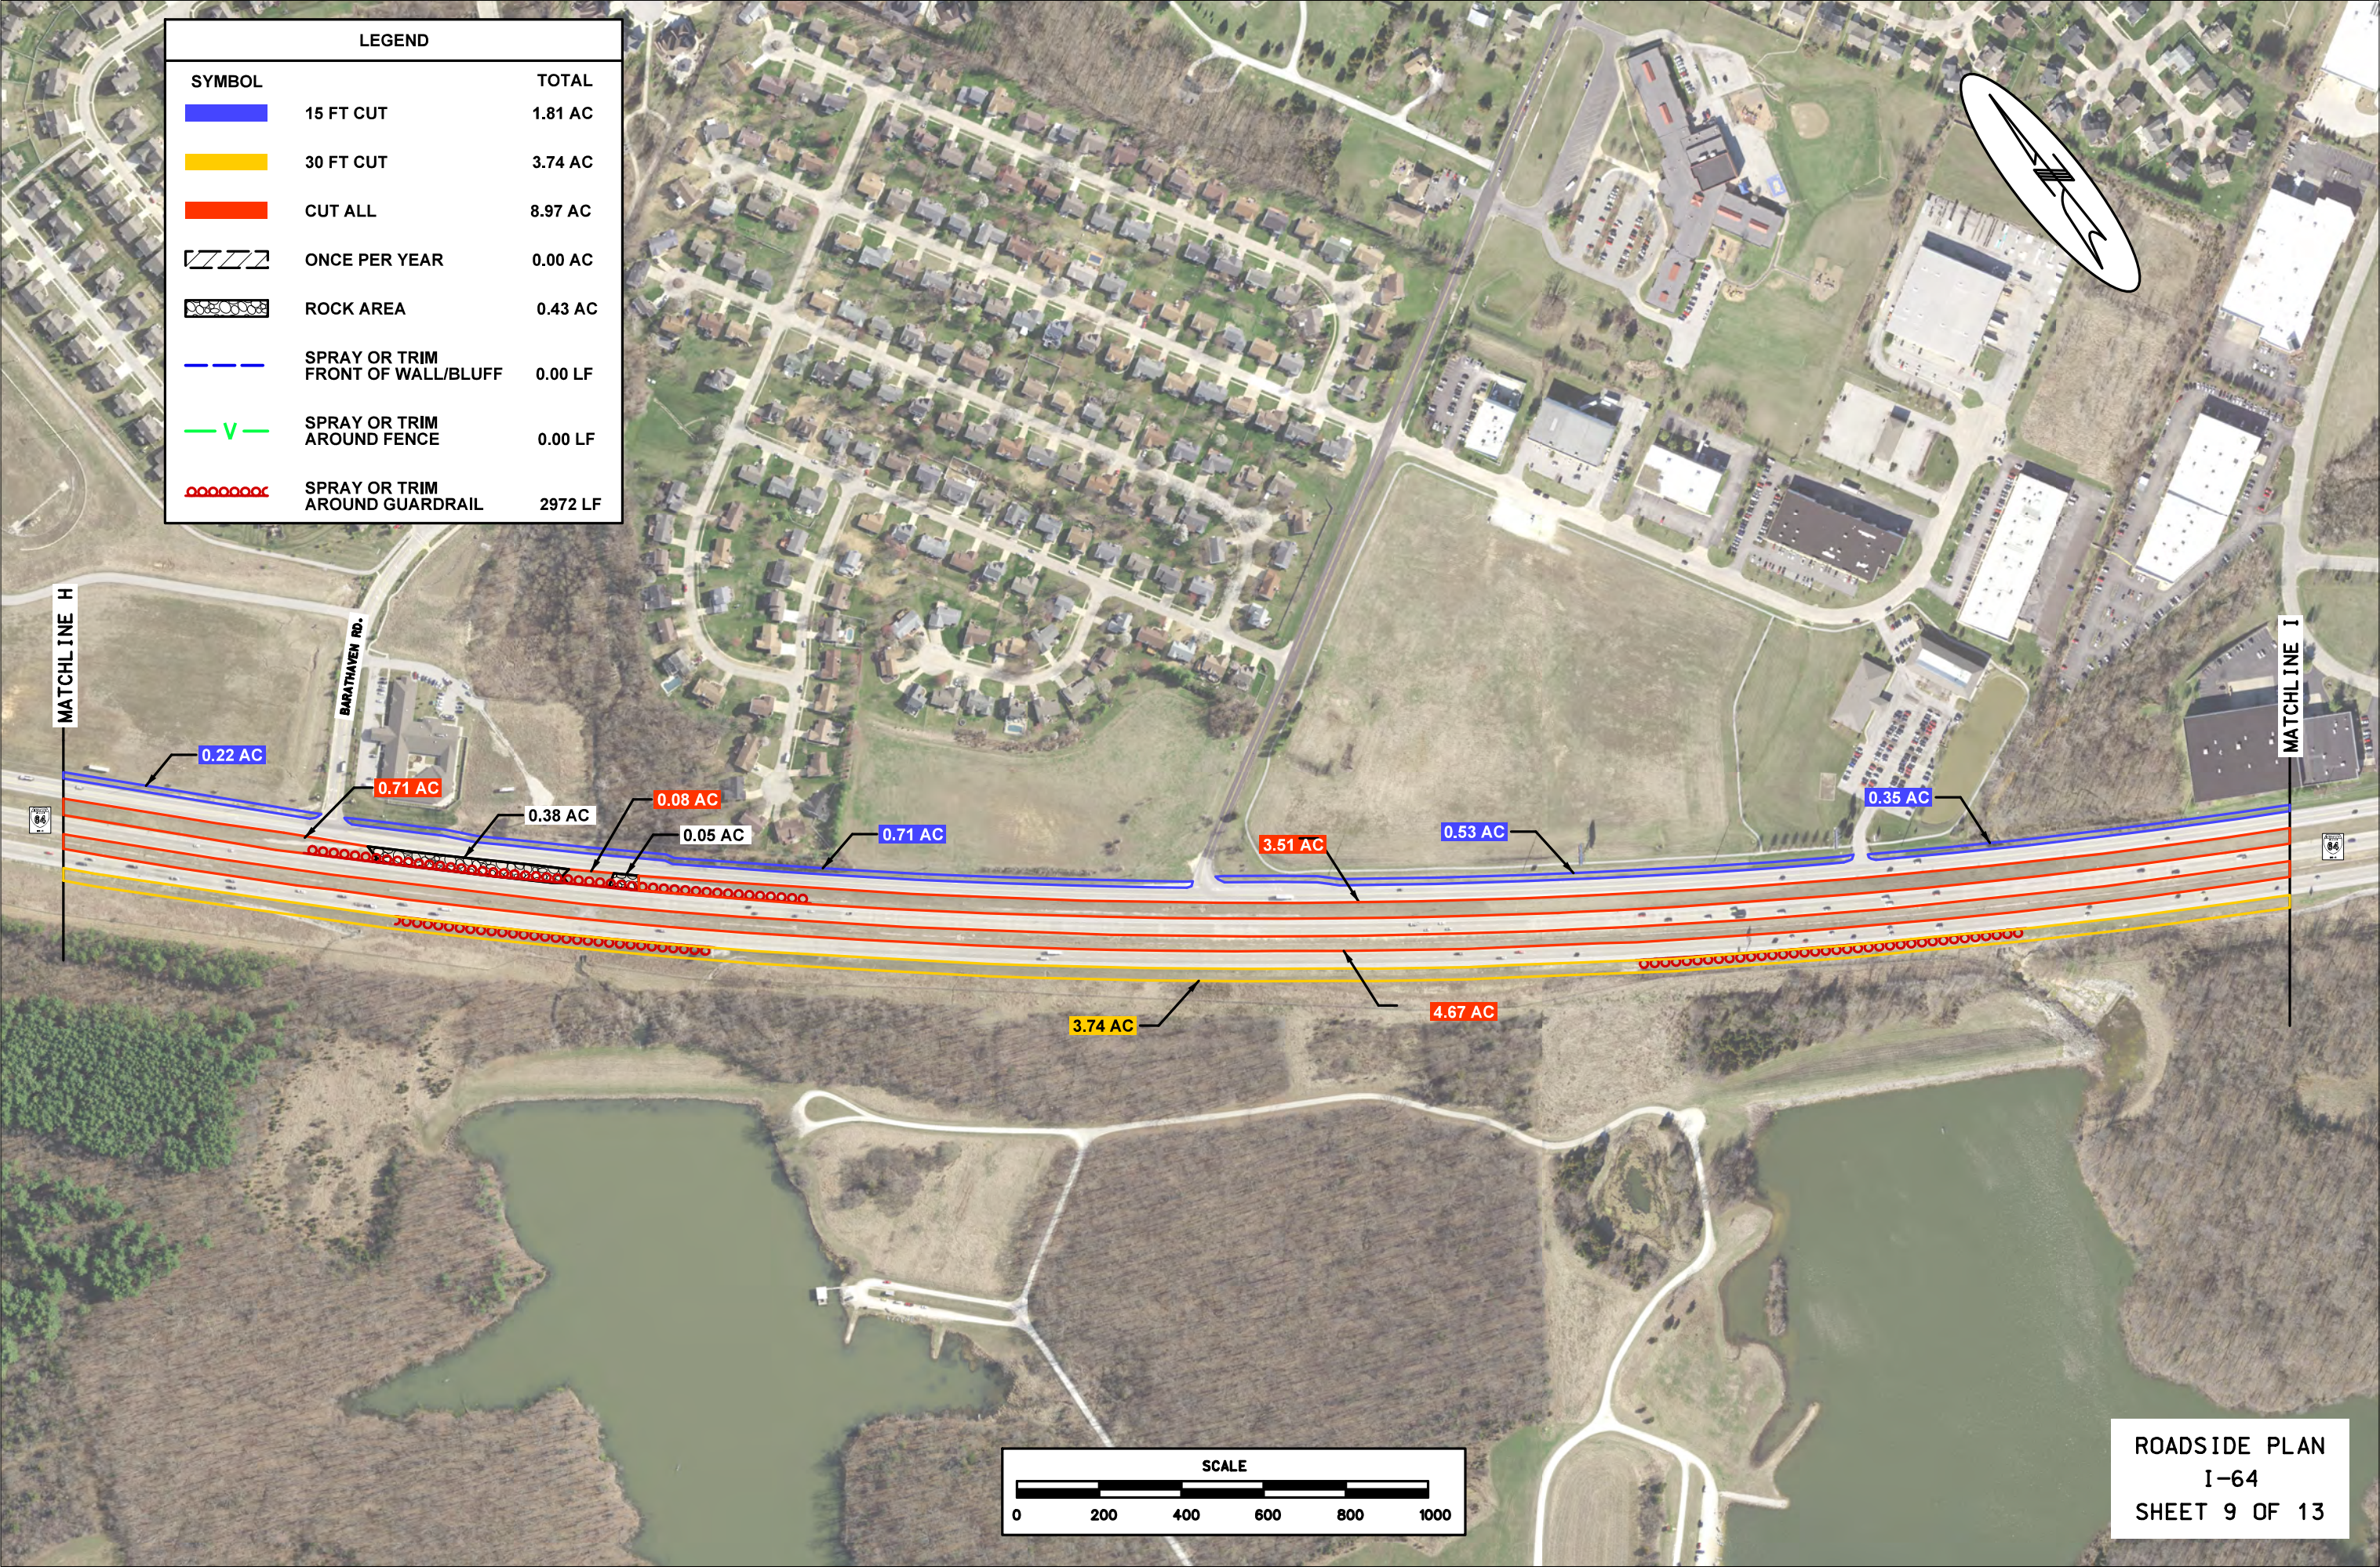

 
LEGEND		
SYMBOL		TOTAL
	15 FT CUT	2.40 AC
	30 FT CUT	9.33 AC
	CUT ALL	4.53 AC
	ONCE PER YEAR	0.00 AC
	ROCK AREA	0.00 AC
	SPRAY OR TRIM FRONT OF WALL/BLUFF	0.00 LF
	SPRAY OR TRIM AROUND FENCE	0.00 LF
	SPRAY OR TRIM AROUND GUARDRAIL	2265 LF

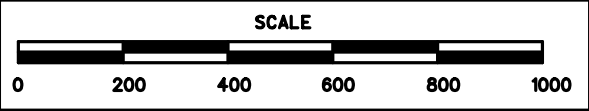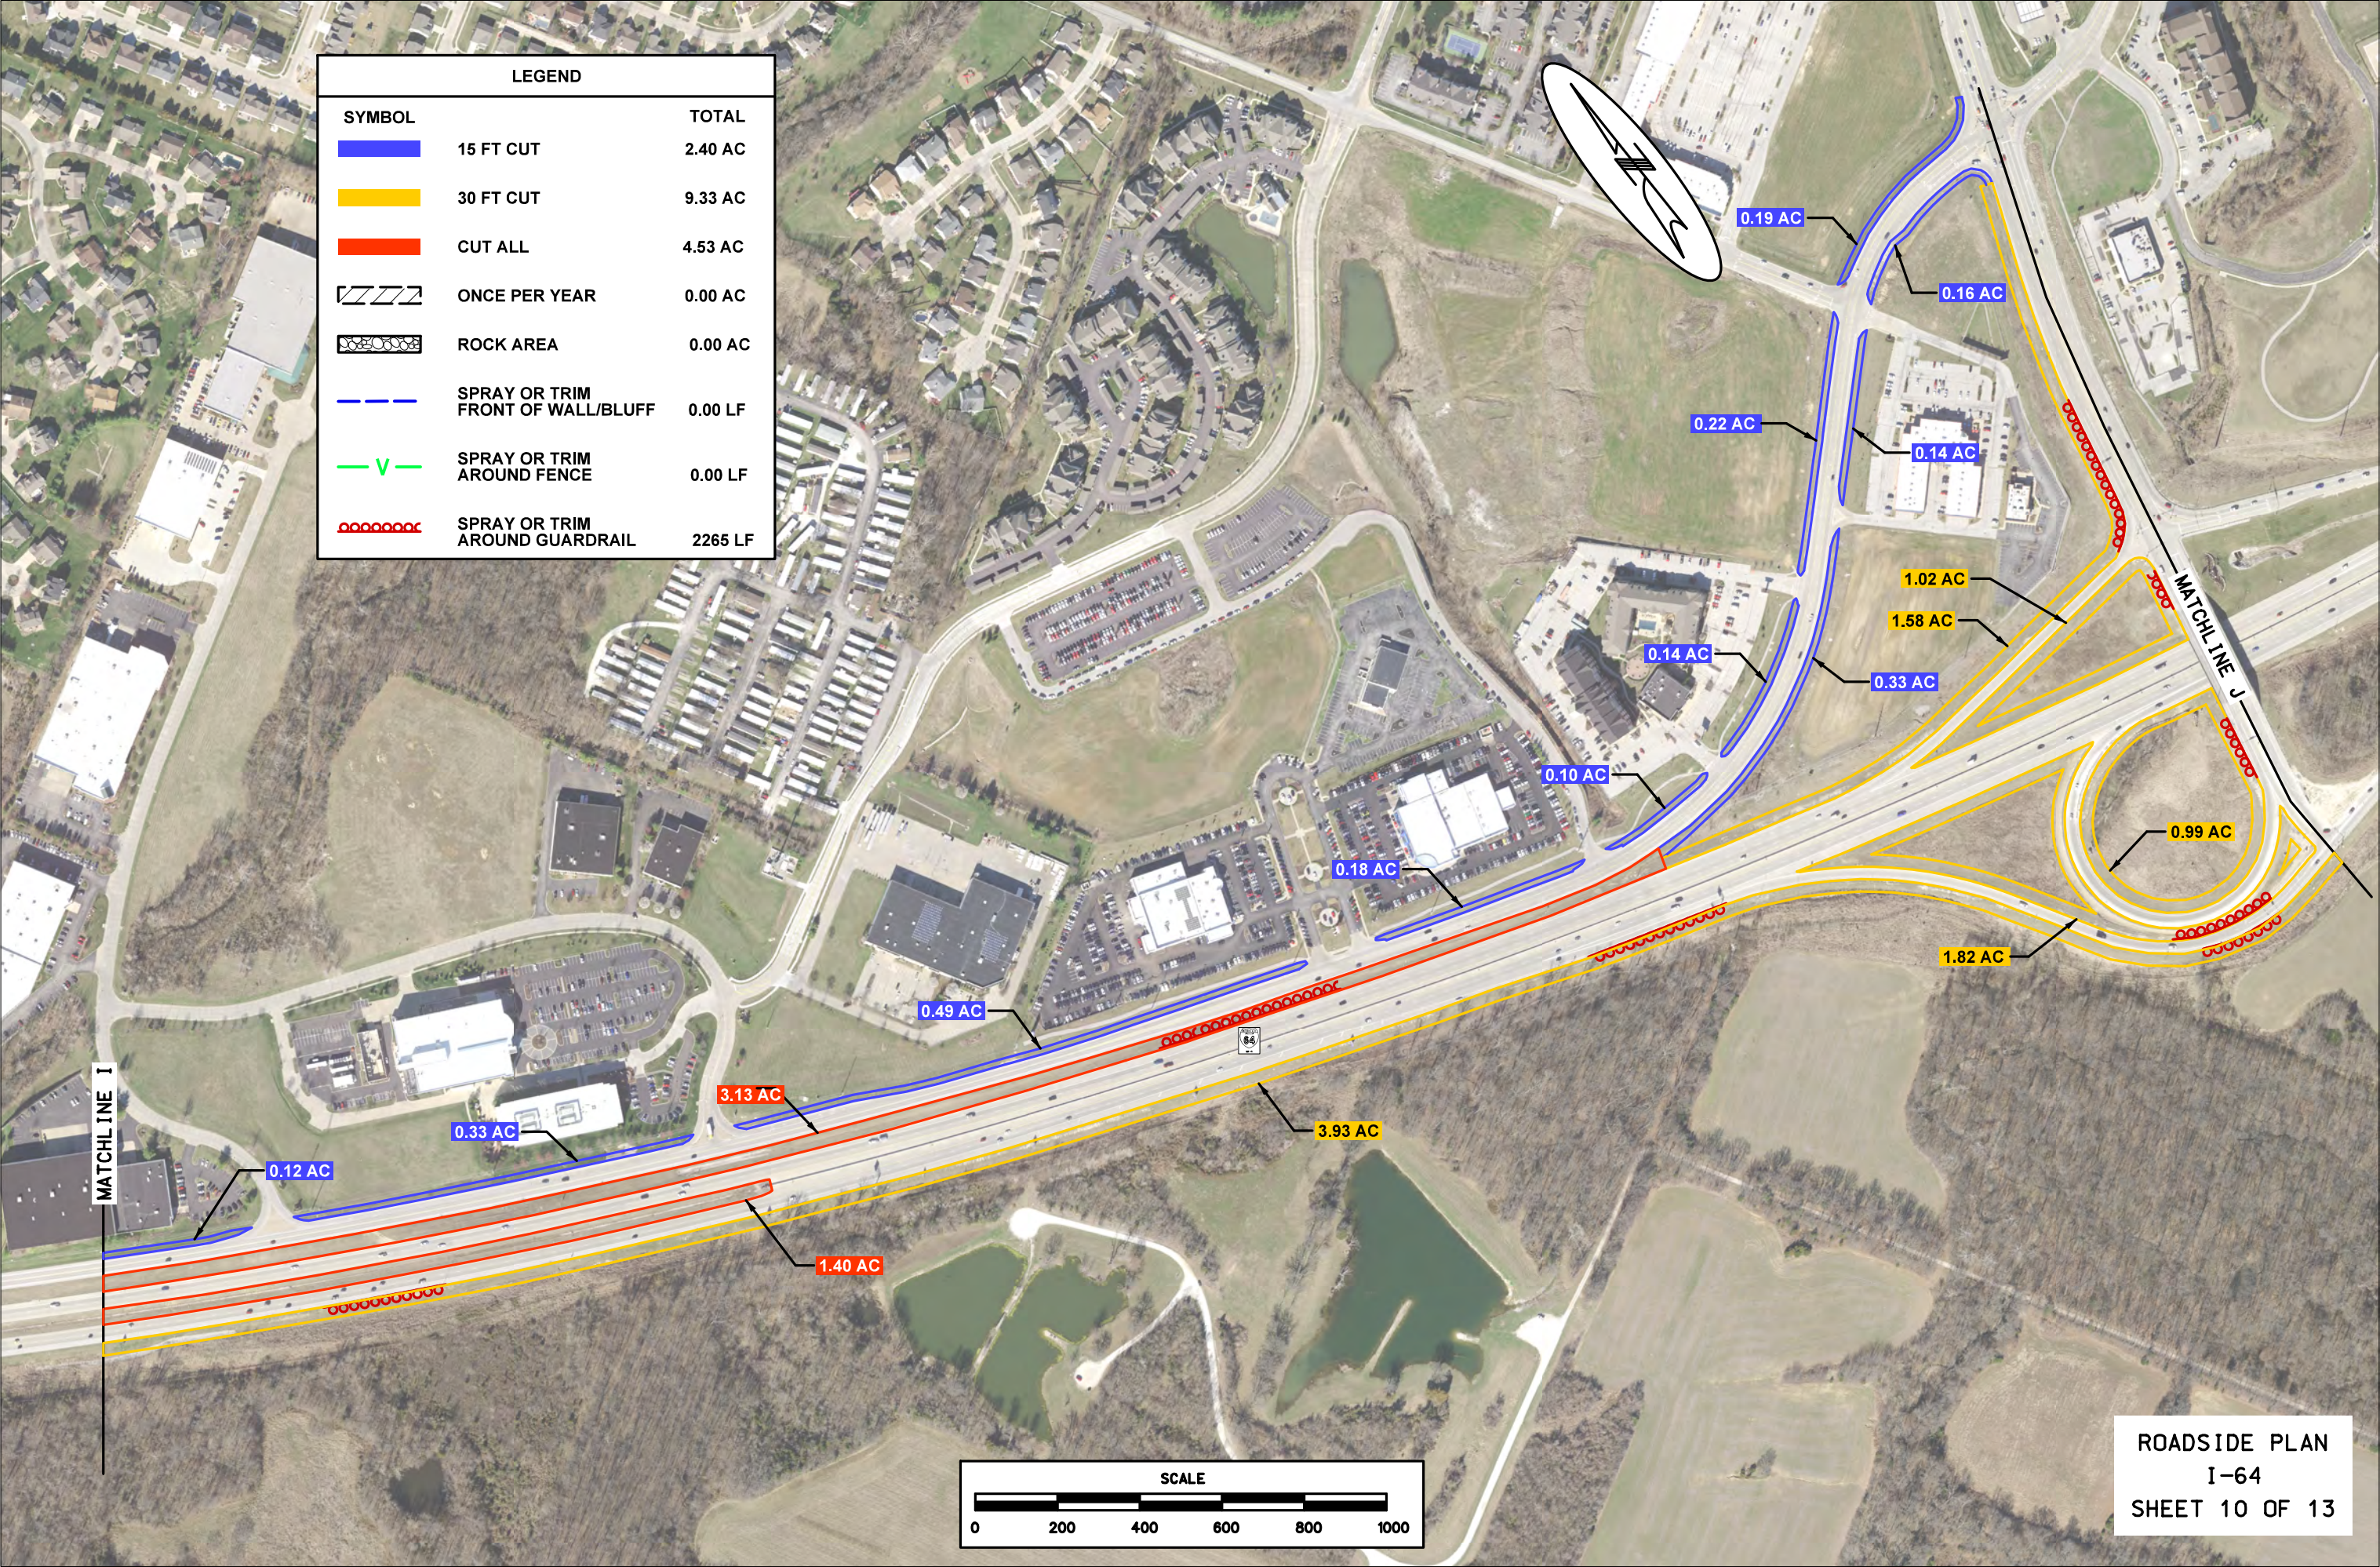


LEGEND		
SYMBOL		TOTAL
	15 FT CUT	0.18 AC
	30 FT CUT	11.40 AC
	CUT ALL	7.56 AC
	ONCE PER YEAR	0.00 AC
	ROCK AREA	0.00 AC
	SPRAY OR TRIM FRONT OF WALL/BLUFF	0.00 LF
	SPRAY OR TRIM AROUND FENCE	0.00 LF
	SPRAY OR TRIM AROUND GUARDRAIL	4343 LF

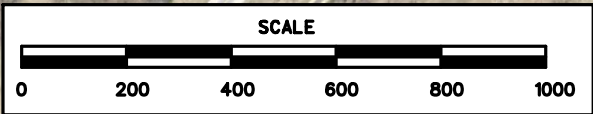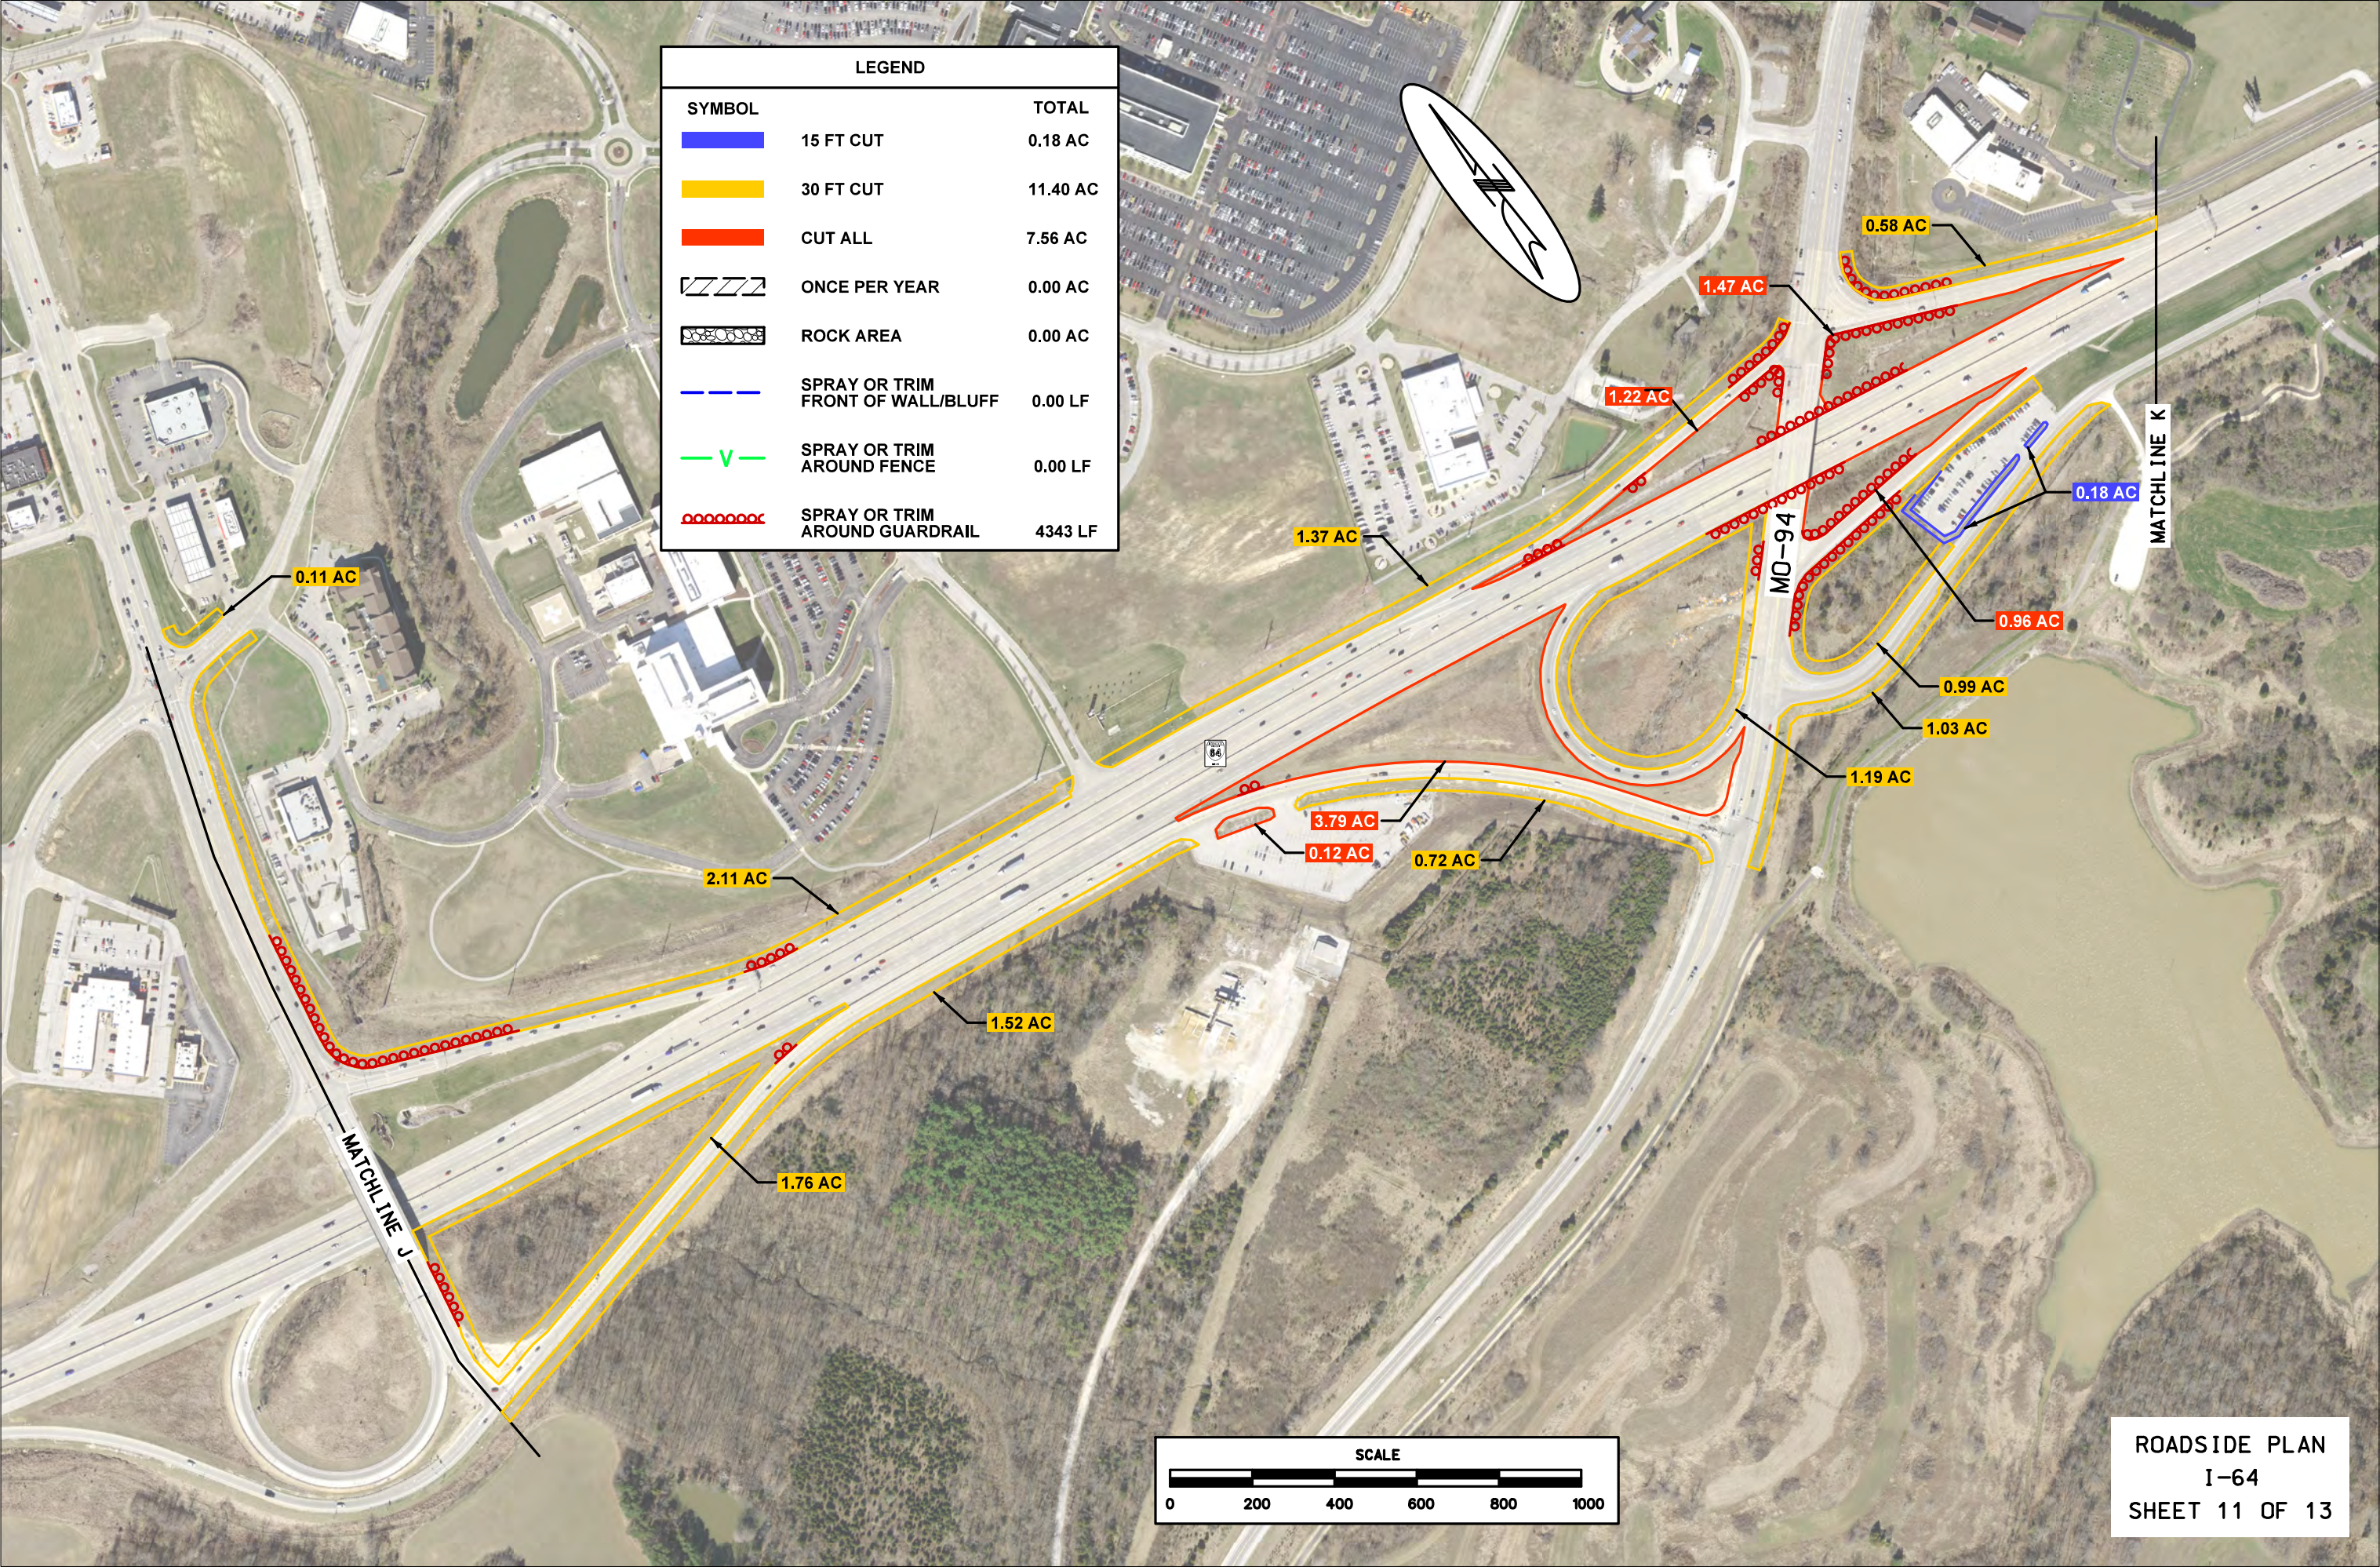

LEGEND		
SYMBOL		TOTAL
	15 FT CUT	1.75 AC
	30 FT CUT	4.60 AC
	CUT ALL	0.00 AC
	ONCE PER YEAR	0.00 AC
	ROCK AREA	0.00 AC
	SPRAY OR TRIM FRONT OF WALL/BLUFF	0.00 LF
	SPRAY OR TRIM AROUND FENCE	0.00 LF
	SPRAY OR TRIM AROUND GUARDRAIL	1826 LF

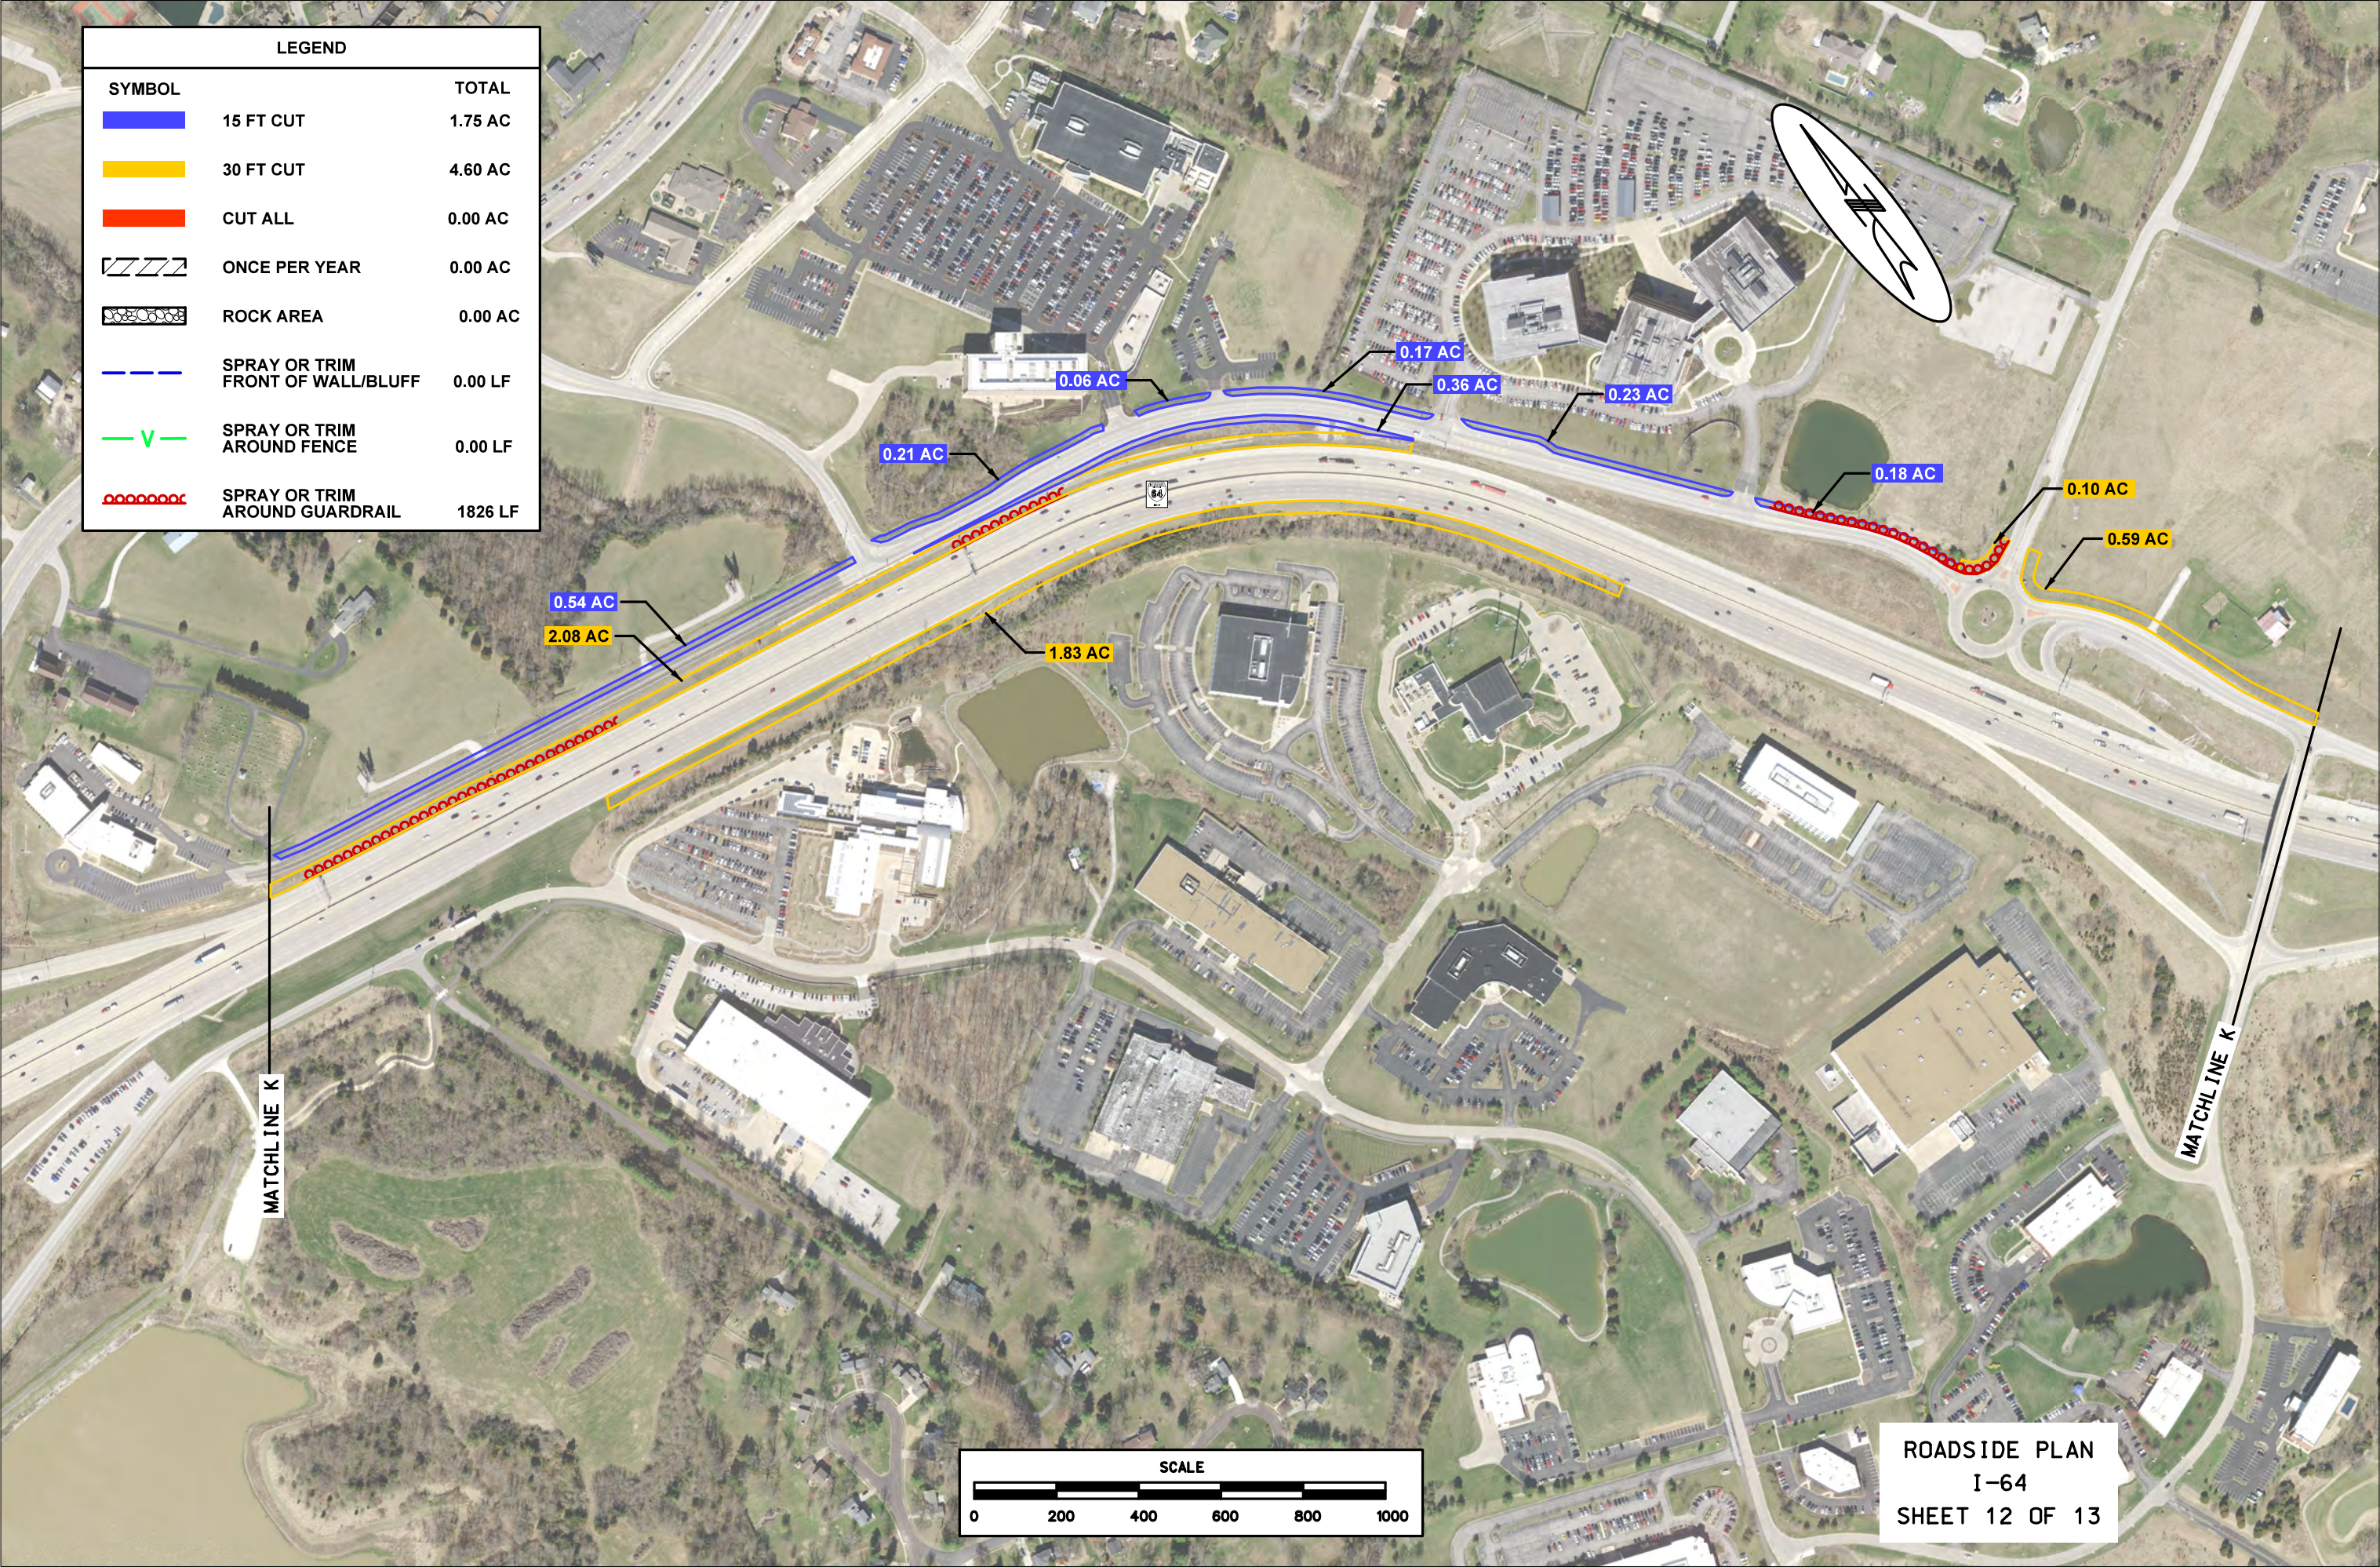

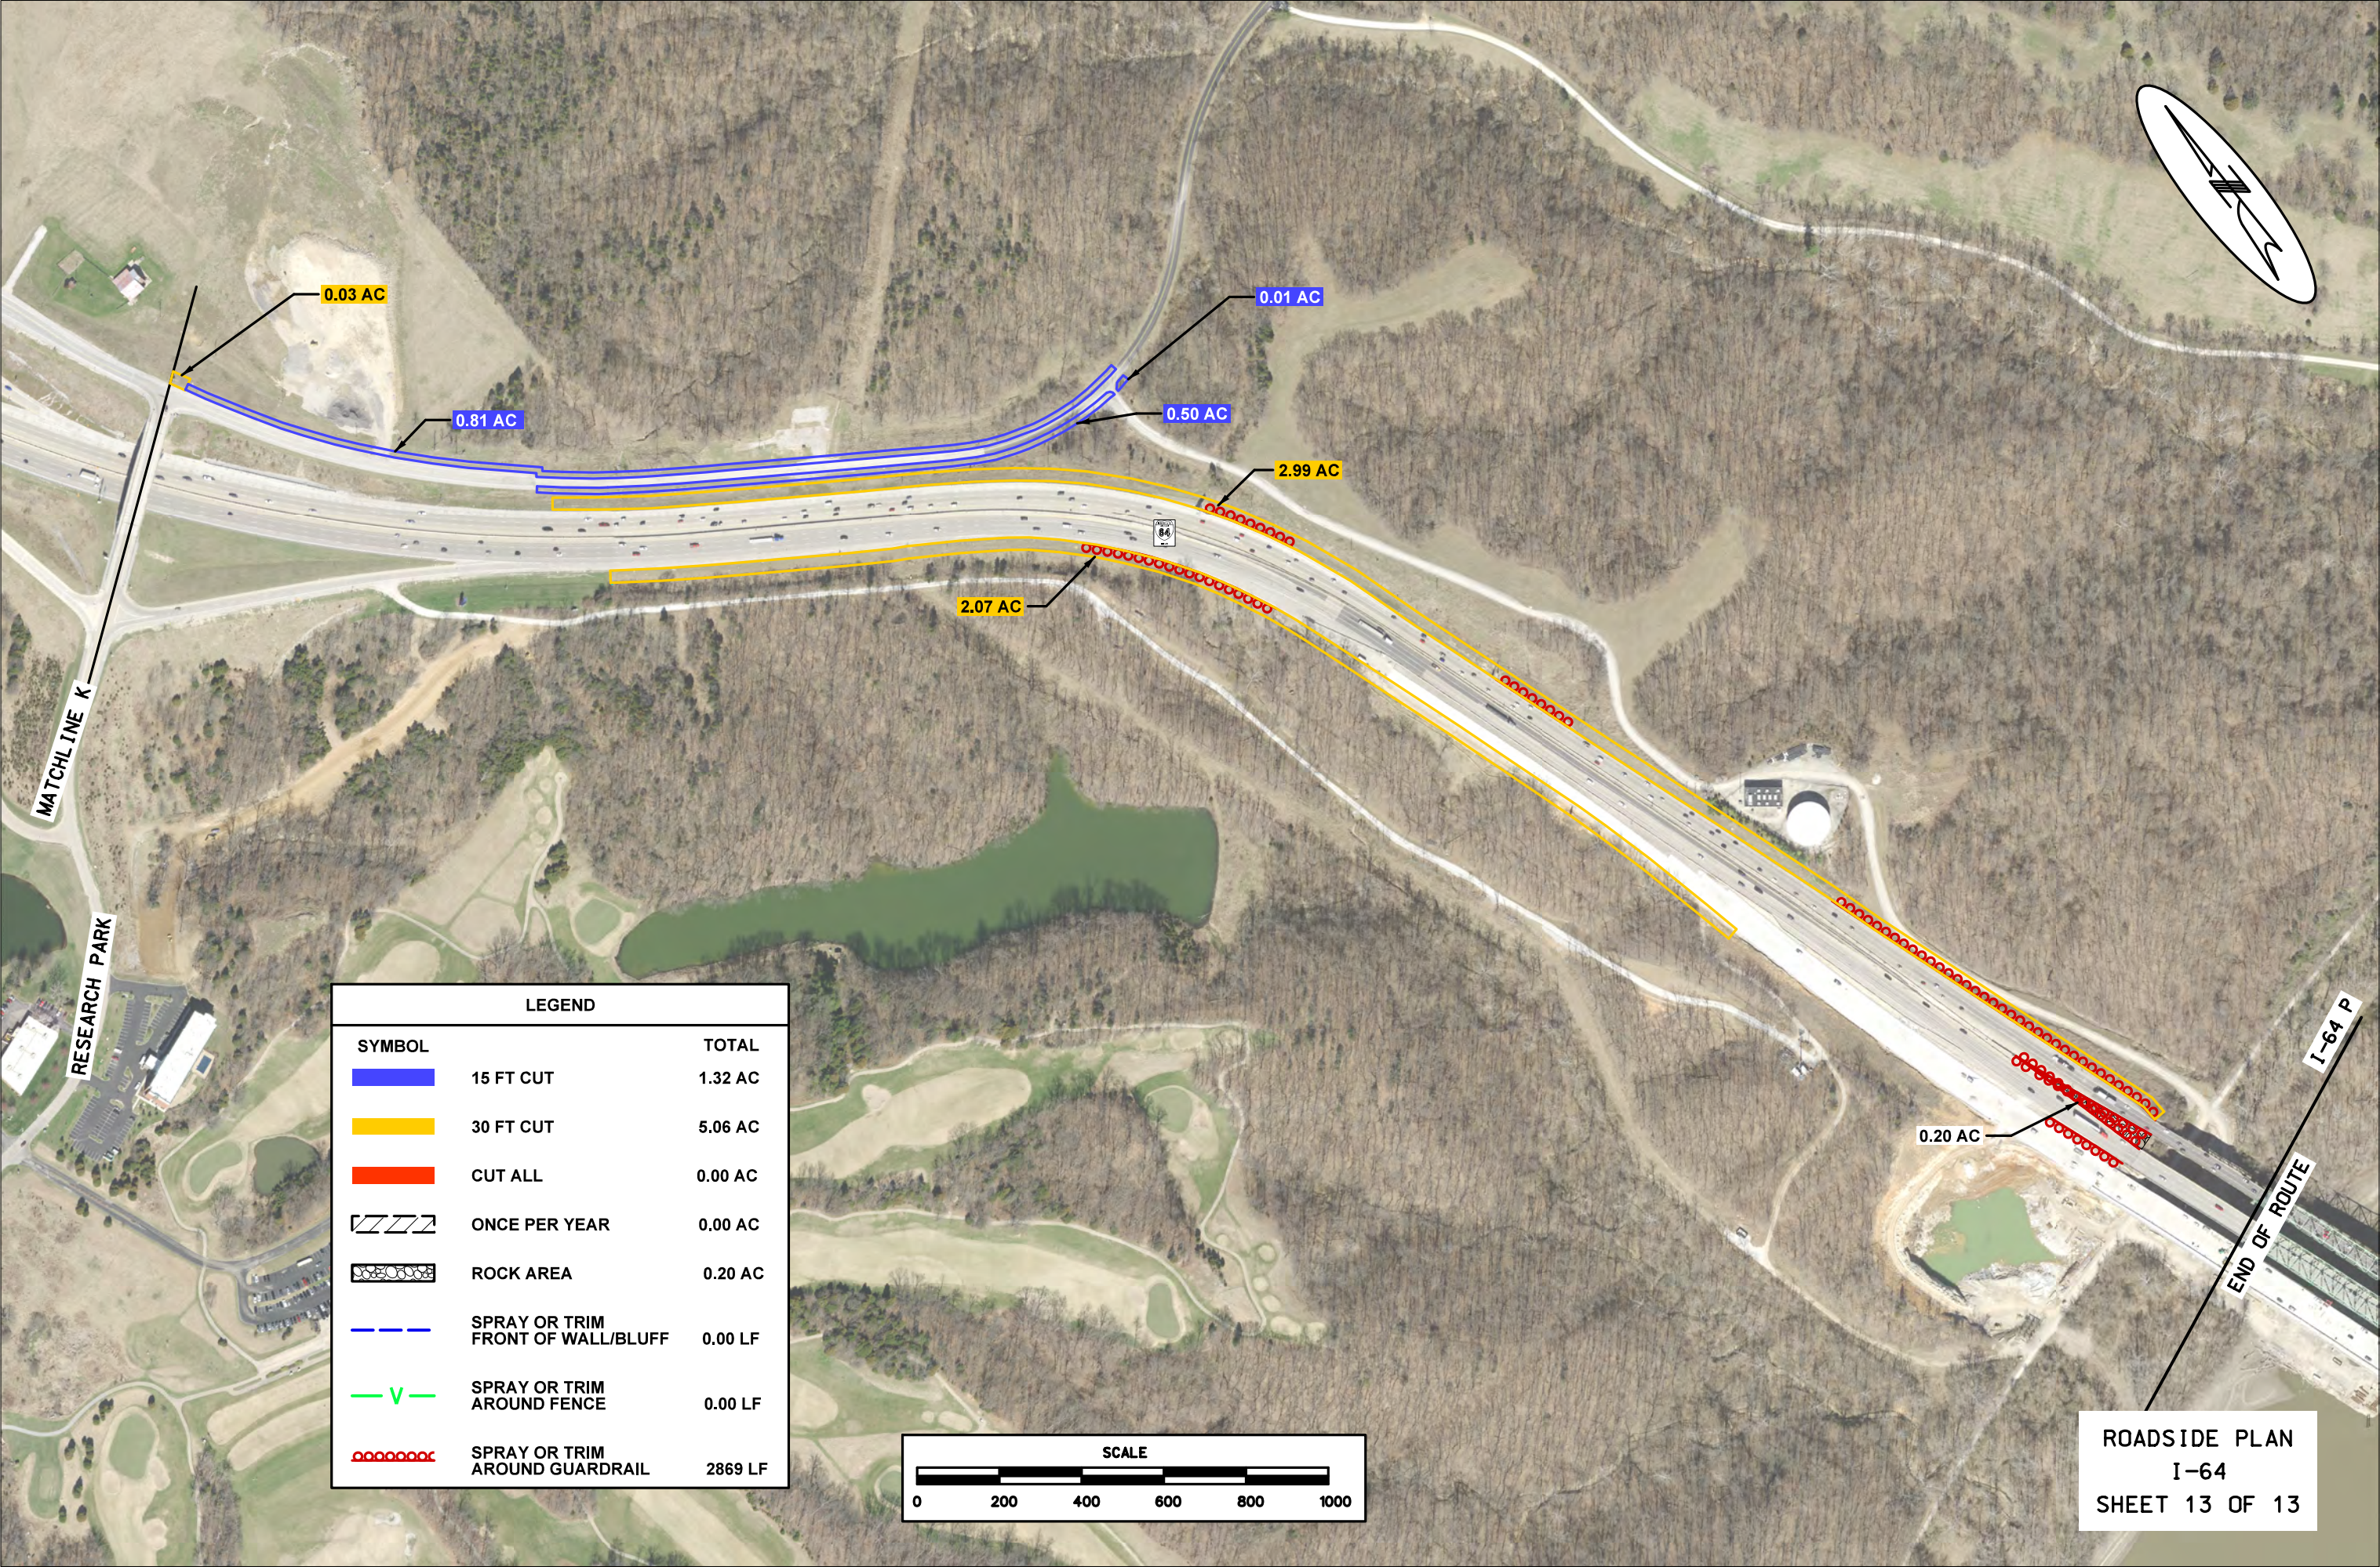

MATCHLINE K

RESEARCH PARK

0.03 AC

0.81 AC

0.01 AC

0.50 AC

2.99 AC


2.07 AC

0.20 AC

I-64 P

END OF ROUTE

LEGEND		
SYMBOL		TOTAL
	15 FT CUT	1.32 AC
	30 FT CUT	5.06 AC
	CUT ALL	0.00 AC
	ONCE PER YEAR	0.00 AC
	ROCK AREA	0.20 AC
	SPRAY OR TRIM FRONT OF WALL/BLUFF	0.00 LF
	SPRAY OR TRIM AROUND FENCE	0.00 LF
	SPRAY OR TRIM AROUND GUARDRAIL	2869 LF

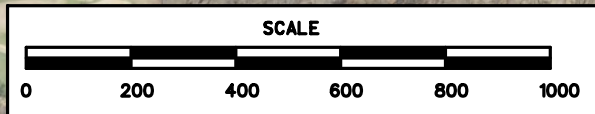

ROADSIDE PLAN
I-64
SHEET 13 OF 13