

DESIGN DESIGNATION

A.A.D.T. - 2015 = 13124
A.A.D.T. - 2035 = N/A
V = 70 M.P.H.

FUNCTIONAL CLASSIFICATION - FREEWAY

NO RIGHT OF WAY REQUIRED FOR THIS PROJECT


CONVENTIONAL SYMBOLS
(USED IN PLANS)

	EXISTING	NEW
BUILDINGS AND STRUCTURES		
GUARD RAIL		
CONCRETE RIGHT-OF-WAY MARKER		
STEEL RIGHT-OF-WAY MARKER		
LOCATION SURVEY MARKER		
UTILITIES		
FIBER OPTICS		
OVERHEAD TELEPHONE		
UNDERGROUND TELEPHONE		
OVERHEAD POWER		
UNDERGROUND POWER		
GAS		
WATER		
MANHOLE		
FIRE HYDRANT		
WATER VALVE		
WATER METER		
DROP INLET		
DITCH BLOCK		
GROUND MOUNTED SIGN		
LIGHT POLE		
H-FRAME POWER POLE		
TELEPHONE PEDESTAL		
FENCE		
CHAIN LINK		
WOVEN WIRE		
GATE POST		
BENCHMARK		

NOTE: DASHED OR OPEN SYMBOLS INDICATE EXISTING FEATURES

MISSOURI HIGHWAYS AND TRANSPORTATION COMMISSION
PLANS FOR PROPOSED
STATE HIGHWAY
CALLAWAY COUNTY

NOT TO SCALE

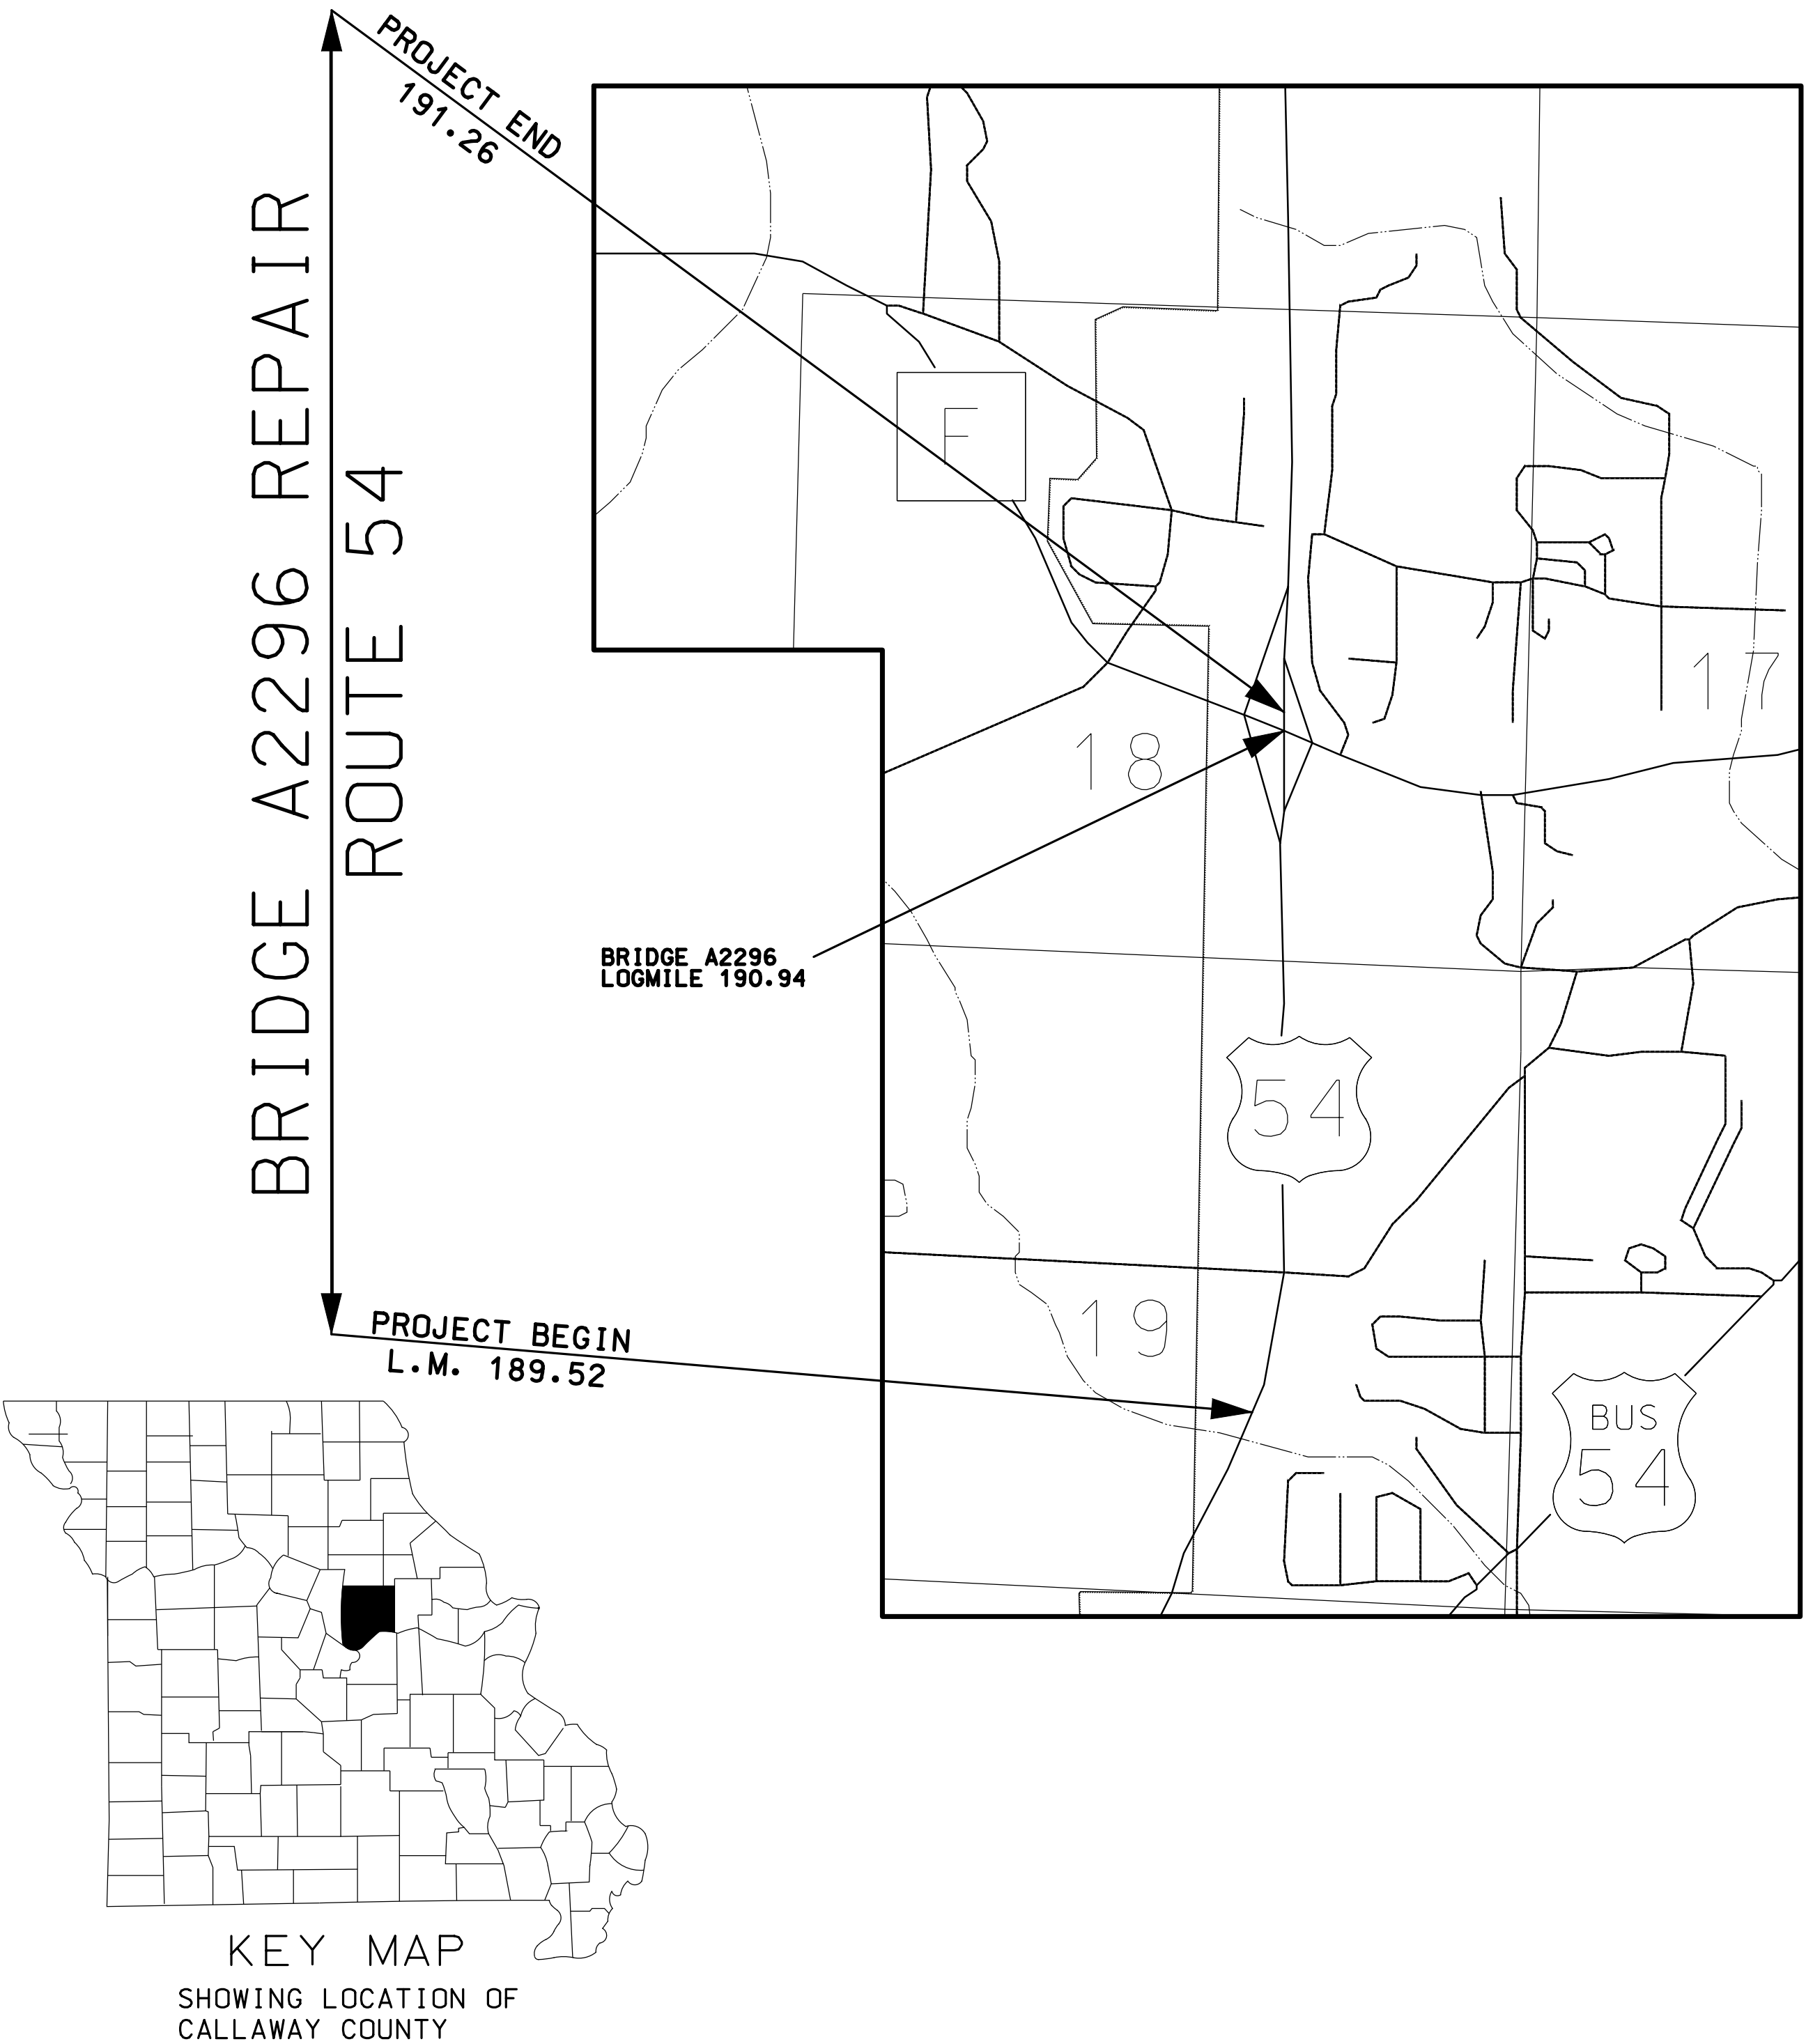

INDEX OF SHEETS

DESCRIPTION	SHEET NUMBER
TITLE SHEET -----	1
TYPICAL SECTION (TS) 0 SHEET -----	2
QUANTITIES (QU) 1 SHEETS -----	3
TRAFFIC CONTROL (TC) -----	4-5
BRIDGE DRAWINGS (B) A22962 -----	1-39

"THIS MEDIA SHOULD NOT BE CONSIDERED A CERTIFIED DOCUMENT."

DATE PREPARED 10/7/2015	
ROUTE F	STATE MO
DISTRICT CD	SHEET NO. 1
COUNTY CALLAWAY	
JOB NO. K15D0928	
CONTRACT ID.	
PROJECT NO.	
BRIDGE NO.	

DATE	DESCRIPTION


BEGINNING OF PROJECT	L.M. 189.52
END OF PROJECT	L.M. 191.26
APPARENT LENGTH	1.74 L.M.
EQUATIONS AND EXCEPTIONS:	NONE

TOTAL CORRECTIONS	NONE
STATE LENGTH	1.74 L.M.

MISSOURI HIGHWAYS AND TRANSPORTATION COMMISSION

105 WEST CAPITOL
JEFFERSON CITY, MO 65102
1-888-ASK-MODOT (1-888-275-6636)

IF A SEAL IS PRESENT ON THIS SHEET IT HAS BEEN ELECTRONICALLY SEALED AND DATED. REV.

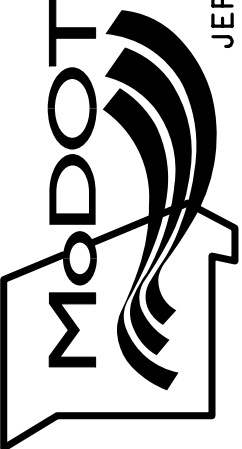MOBILIZATION 1 LUMP SUM		DATE PREPARED 10/7/2015		MISSOURI HIGHWAYS AND TRANSPORTATION COMMISSION  105 WEST CAPITOL JEFFERSON CITY, MO 65102 1-888-ASK-MODOT (1-888-278-6636)		"THIS MEDIA SHOULD NOT BE CONSIDERED A CERTIFIED DOCUMENT."	
		ROUTE F	STATE MO				
		DISTRICT CD	SHEET NO. 3				
		COUNTY CALLAWAY					
		JOB NO. K15D0928					
		CONTRACT ID.					
		PROJECT NO.					
		BRIDGE NO.					
		DESCRIPTION					
		DATE					



QUANTITY SHEET

SHEET 1 OF 1

IF A SEAL IS PRESENT ON THIS SHEET IT HAS BEEN ELECTRONICALLY SEALED AND DATED.

	S I G N (S I N G L E S I D E D)
	W O R K Z O N E
	C H A N N E L I Z E R
	B A R R I E R
	F L A S H I N G A R R O W P A N E L

CHANNELIZERS AT BEGINNING SHOULDER AND LANE TAPER SHALL HAVE SEQUENTIAL FLASHING WARNING LIGHTS.

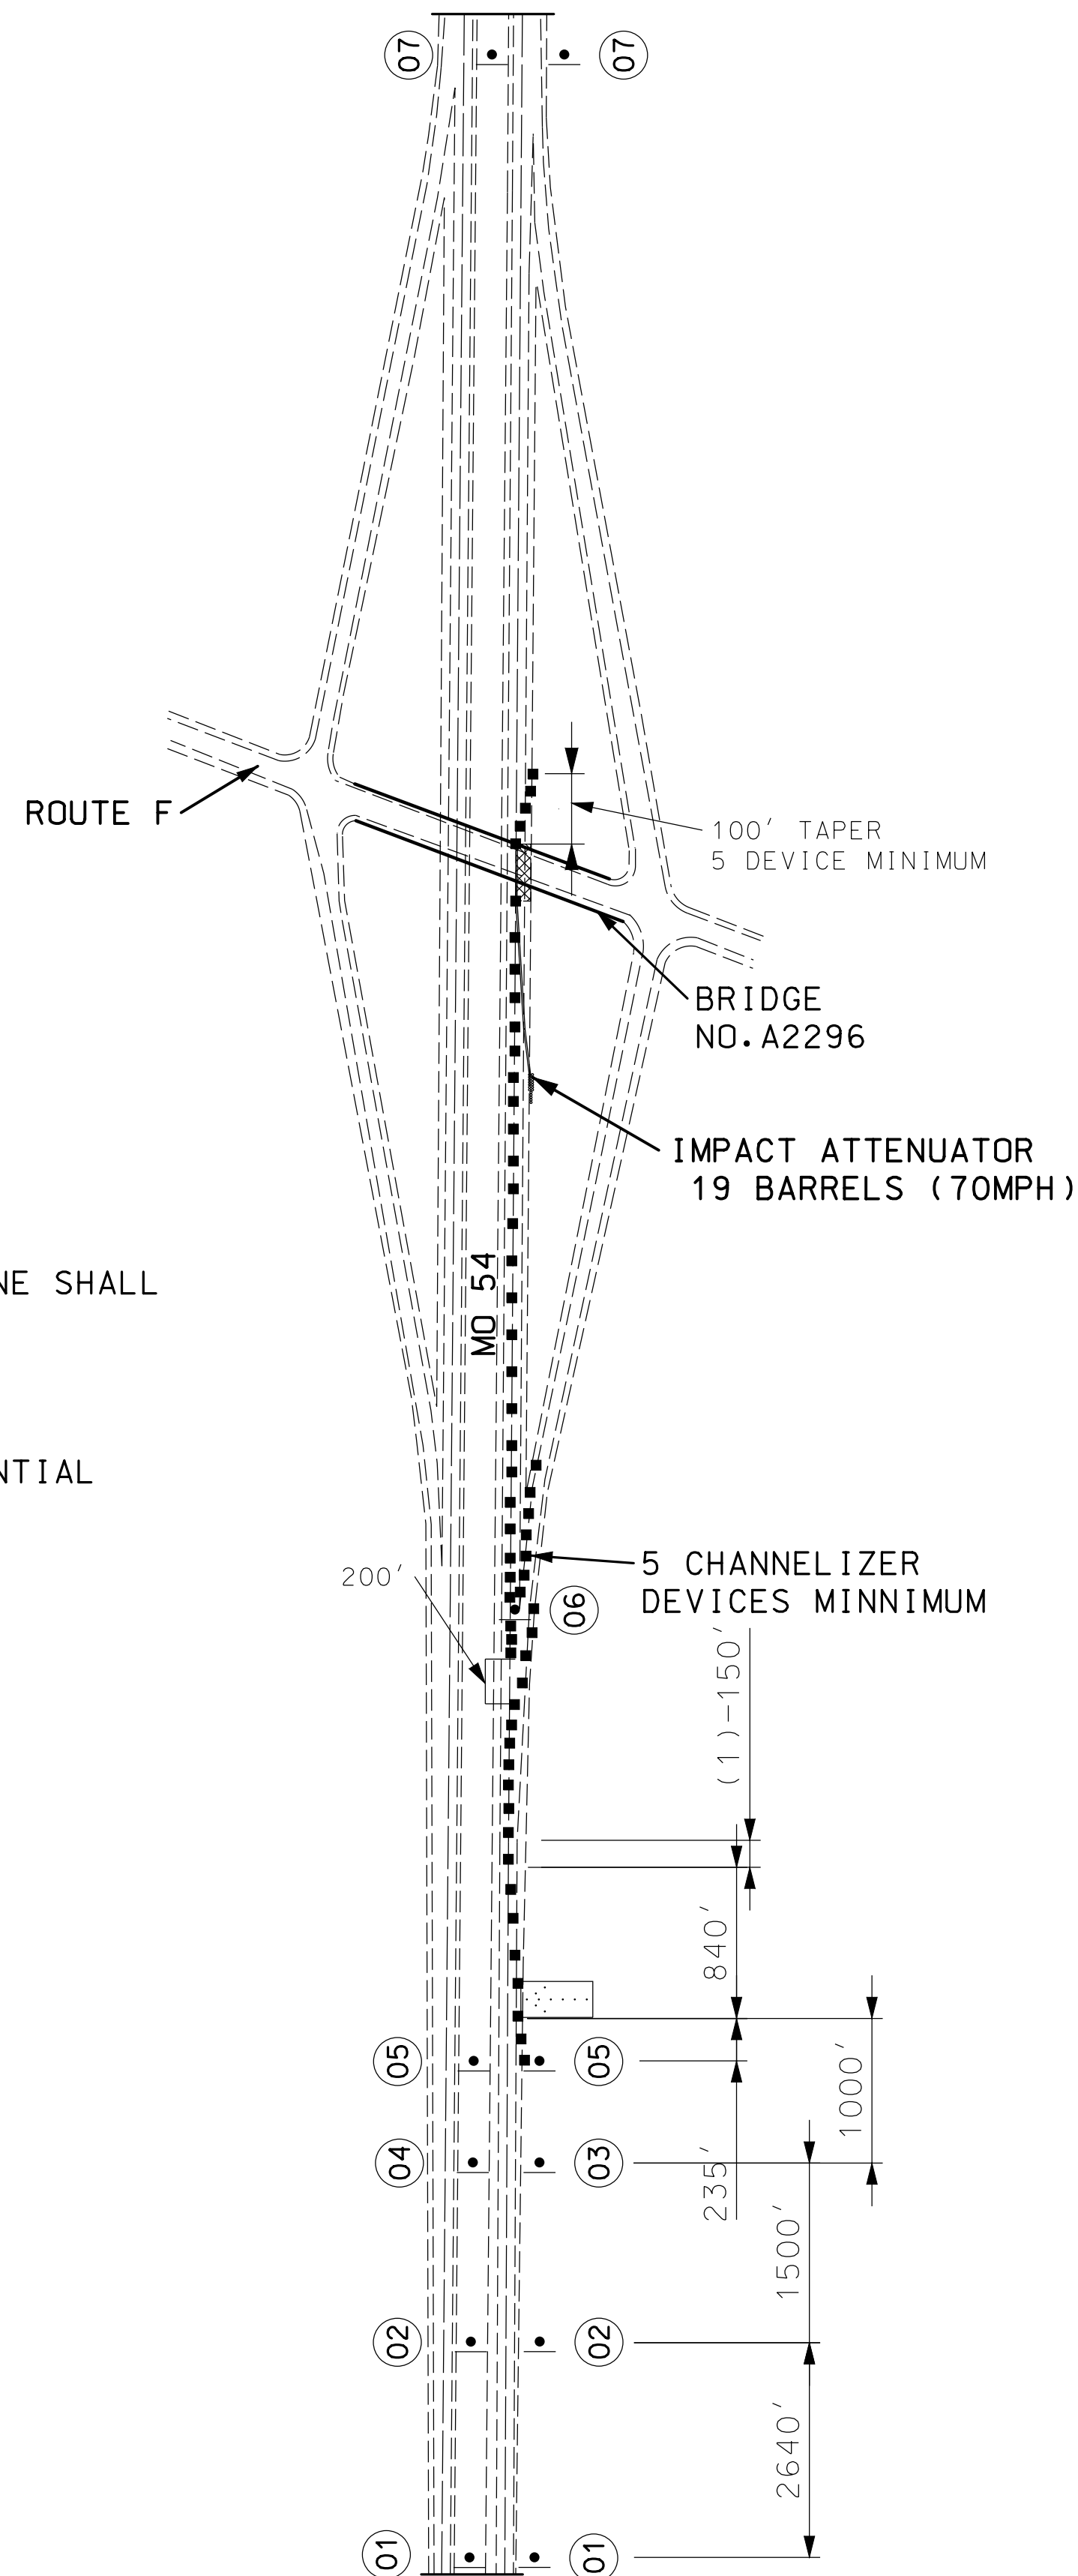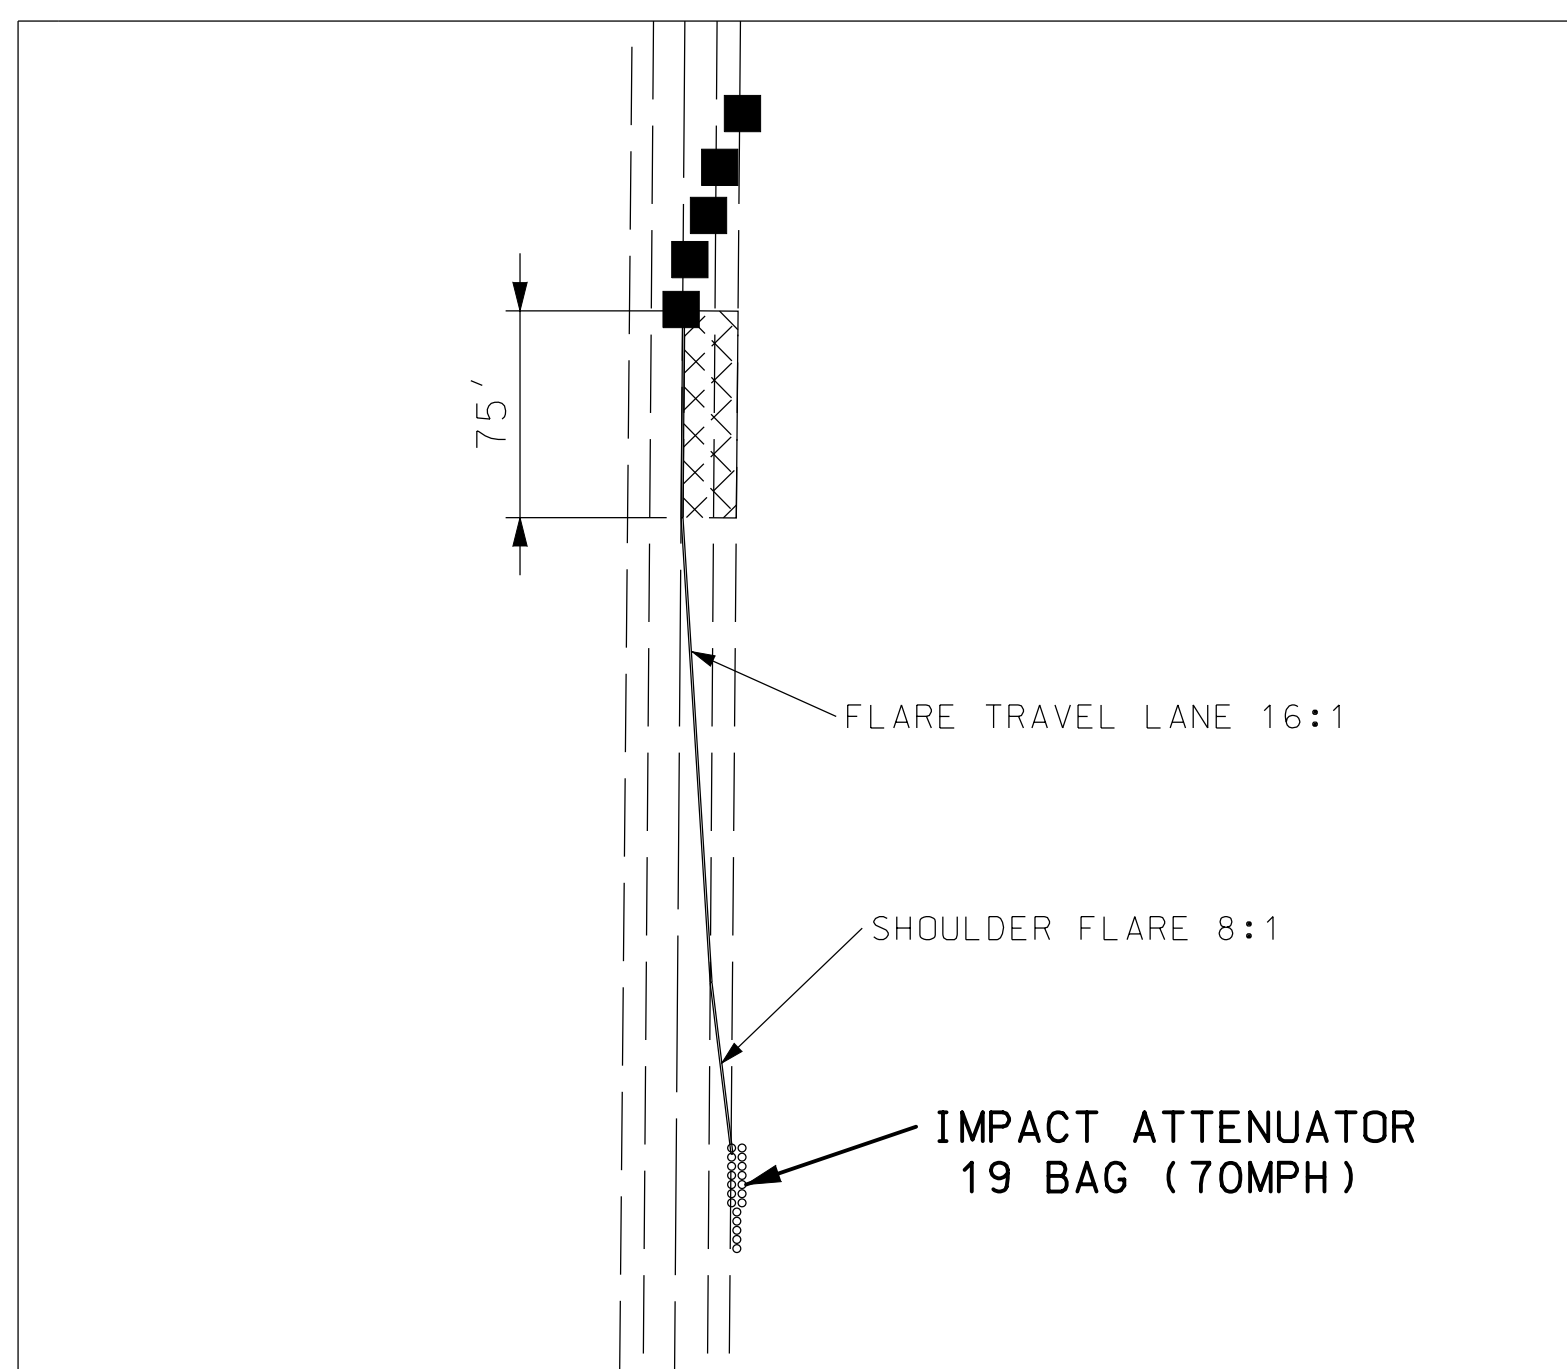

ROAD WORK AHEAD

WG20-1

01

MERGE

WG4-1 aL

03

SPEED LIMIT 60


R2-1

05

TRAFFIC CONTROL STAGE ONE
SHEET 1 OF 2

[illegible]

MISSOURI HIGHWAYS AND TRANSPORTATION COMMISSION

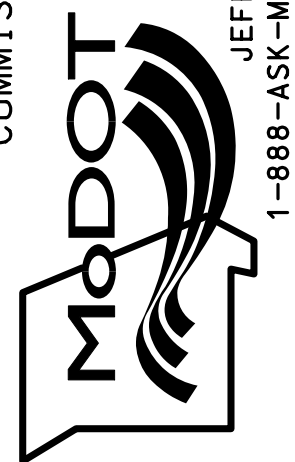

105 WEST CAPITOL
JEFFERSON CITY, MO 65102
1-888-ASK-MODOT (1-888-275-6636)

IF A SEAL IS PRESENT ON THIS SHEET IT HAS BEEN ELECTRONICALLY SEALED AND DATED.

TRAFFIC CONTROL LEGEND

• SIGN (SINGLE SIDED)

▨ WORKZONE

■ CHANNELIZER

— BARRIER

⬢ FLASHING ARROW PANEL

NOTES:
(1) 150' BUFFER BEFORE BEGINNING OF RAMP.





WORK ZONE SPEED 60 MPH

* ALL SIGNS SHALL BE PERMANENT UNLESS OTHERWISE STATED.

EXISTING SPEED LIMIT SIGNS WITHIN THE TEMPORARY TRAFFIC CONTROL ZONE SHALL BE COVERED.




SIGN 07 SHALL BE INSTALLED 1000' FROM END OF TAPER.

CHANNELIZERS AT BEGINNING SHOULDER AND LANE TAPER SHALL HAVE SEQUENTIAL FLASHING WARNING LIGHTS.

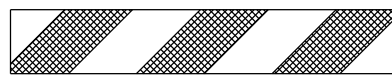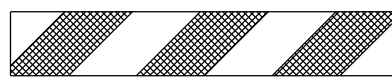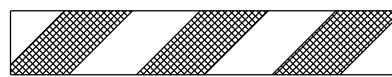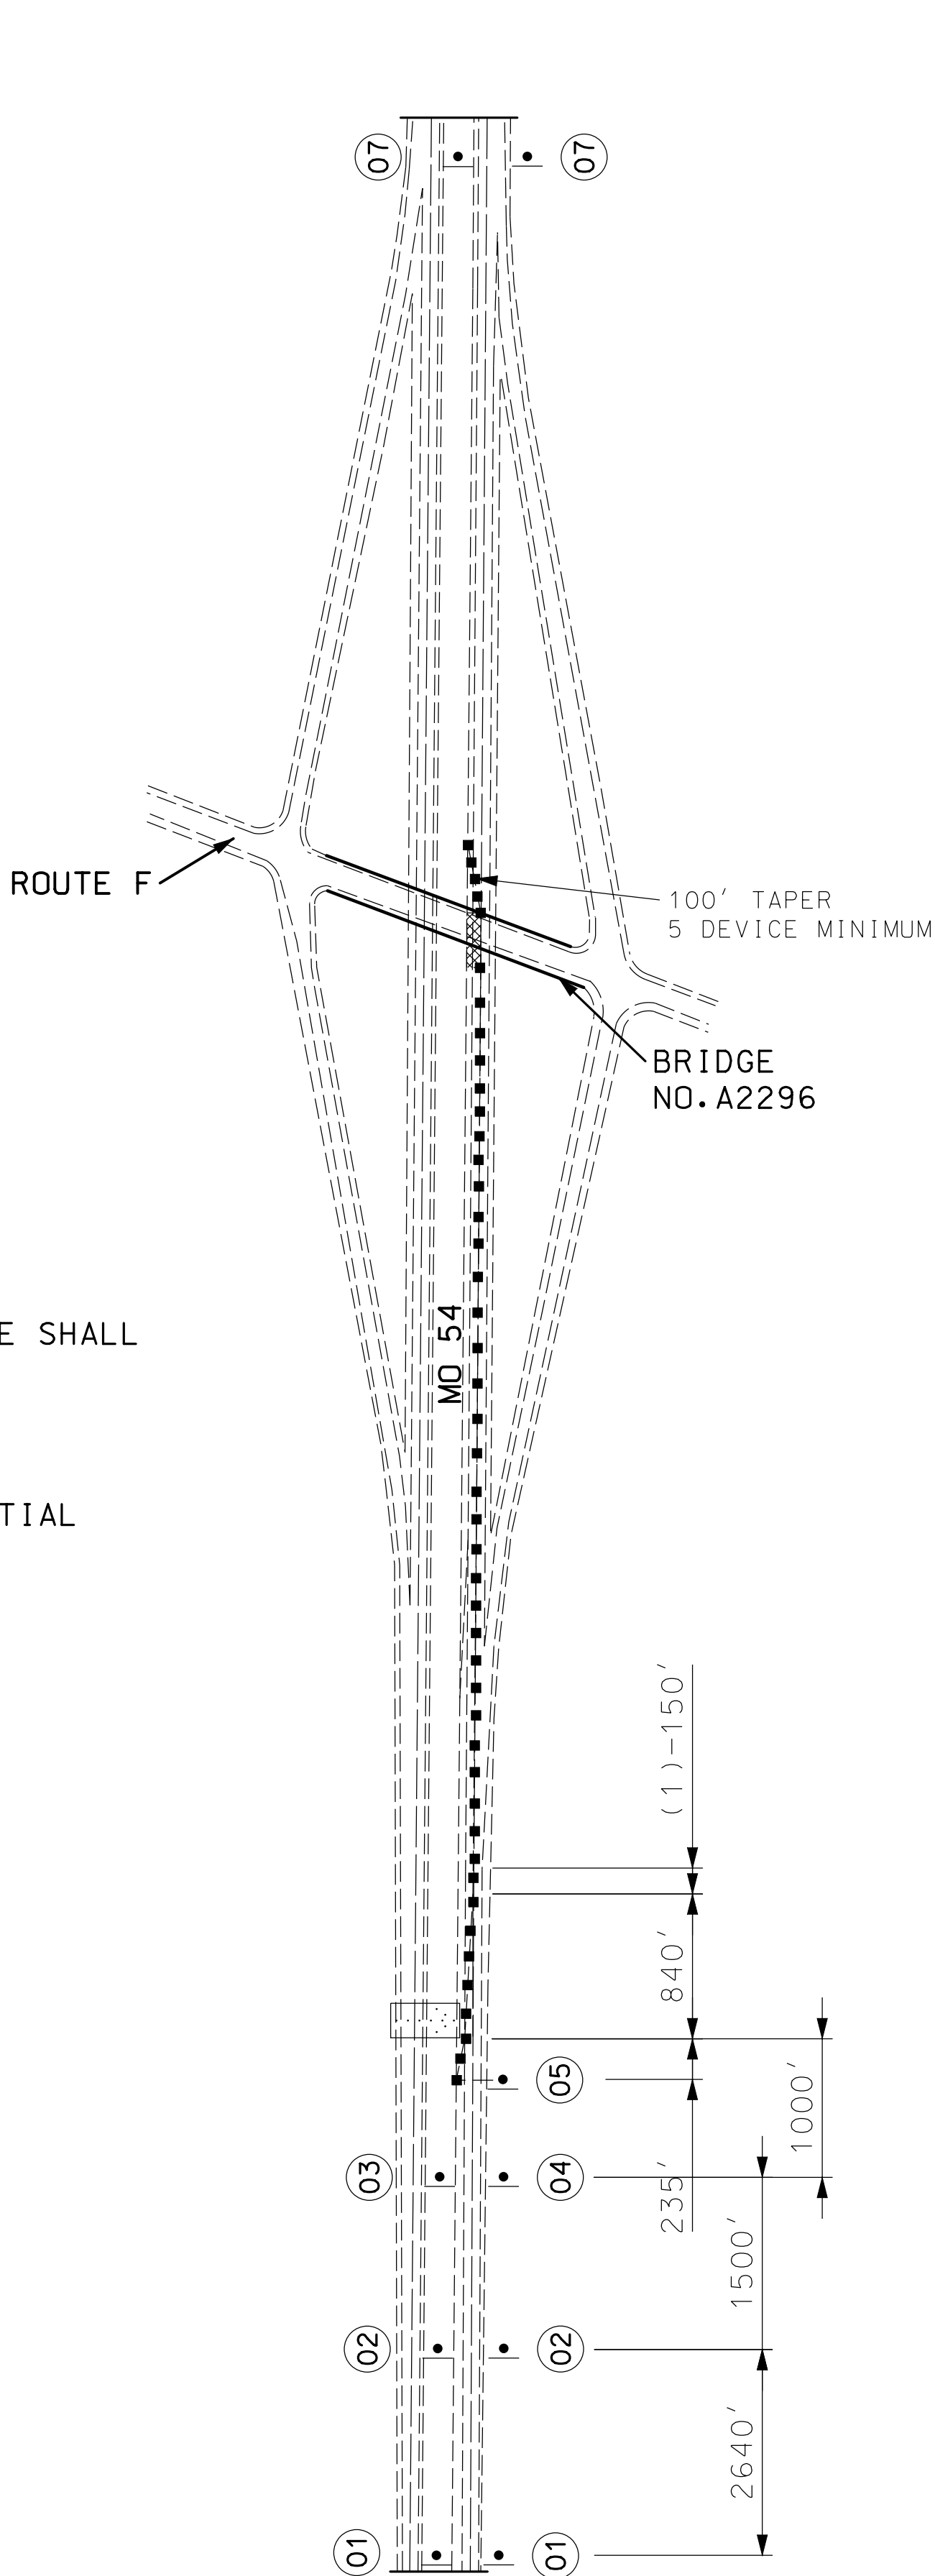


W020-1

01

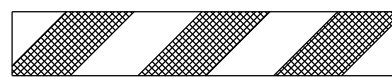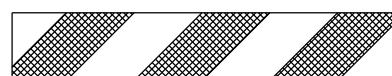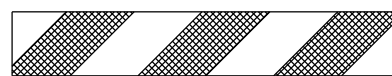




W04-1 QR

03

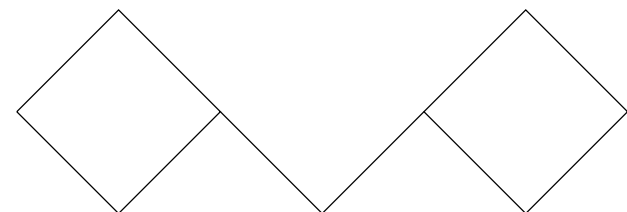



R2-1

05

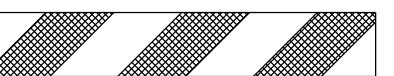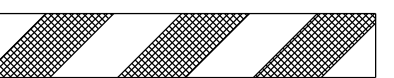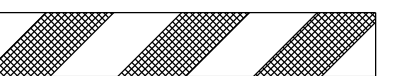

W020-5

02

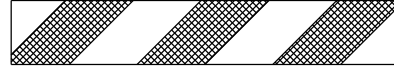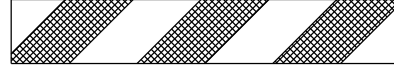

W020-6a

04



R2-1

06

TRAFFIC CONTROL BY OTHERS
FOR INFORMATIONAL PURPOSES ONLY

TRAFFIC CONTROL STAGE TWO

SHEET 2 OF 2

"THIS MEDIA SHOULD
NOT BE CONSIDERED
A CERTIFIED
DOCUMENT."

DATE PREPARED
10/7/2015

ROUTE F	STATE MO
DISTRICT CD	SHEET NO. 5

COUNTY
CALLAWAY

JOB NO.
K15D0928


CONTRACT ID.

PROJECT NO.

BRIDGE NO.

DATE	DESCRIPTION

MISSOURI HIGHWAYS AND TRANSPORTATION
COMMISSION

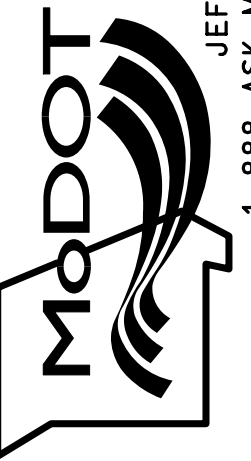

105 WEST CAPITOL
JEFFERSON CITY, MO 65102
1-888-ASK-MODOT (1-888-275-6636)

IF A SEAL IS PRESENT ON THIS SHEET IT HAS BEEN ELECTRONICALLY SEALED AND DATED.