



**MISSOURI DEPARTMENT OF TRANSPORTATION
FORMAL BID GUIDELINES AND DOCUMENTATION
FOR PURCHASES BETWEEN \$3,000 - \$24,999.99
*THIS IS NOT AN ORDER***

**REQUEST FOR QUOTE
MODOT CENTRAL DISTRICT**

It is the vendor's responsibility to read and comply with all conditions, specifications, and instructions outlined in this document. This document and any subsequent attachments shall supersede all confirmation forms, receipts, or any other paperwork needed to secure materials, equipment, or services.

TODAY'S DATE: JUNE 1, 2015	BIDS DUE BY (DATE AND TIME): JUNE 8, 2015 (1:00 PM CT)	F.O.B. REQUIREMENTS: FOB DESTINATION
TO BE DELIVERED/COMPLETED NO LATER THAN: PLEASE PROVIDE BEST DELIVERY.	QUOTATION #: CD-15-070Q THIS QUOTATION # SHOULD BE REFERENCED ON ALL MAILING LABELS, ENVELOPES, AND ANY OTHER CORRESPONDENCE.	BUYER NAME: SHELDON REDEL SR. PROCUREMENT AGENT PHONE NUMBER: (573) 751-7708 FAX NUMBER: (573) 526-6796
District Mailing Address: MoDOT Central District Office 1511 Missouri Blvd. P.O. Box 718 Jefferson City, MO 65102		Delivery Locations: See Attached Quote/Bid Specifications

The Missouri Department of Transportation desires to establish pricing for Traffic Pole removal and install.

See Enclosed Specifications, Details and Pricing Pages

VENDOR NAME:

All responses to this Request for Quote MUST be submitted with this form and all pages MUST be returned to the Buyer listed above.



BID PROPOSAL

The Missouri Department of Transportation desires to establish pricing for the removal and installation of traffic signal pole.

Location

Potosi, MO. At the intersection of Highway 8 and Highway 21. Existing traffic pole is located on the northwest corner of the intersection.

Project Scope

Remove existing damaged signal pole, mast arm, signal heads and concrete base to 12" inches below the existing grade. Install new concrete base with 3" inch conduit to the nearest pull box and continuing on to the controller; pull new wires throughout. Install new steel pole and 30' ft arm and 15' ft luminaire bracket onto concrete base. Attach and wire one (1) left turn signal head and one (1) thru signal head. Attach and wire one (1) luminaire and install 4 signs.

See attached drawings.

Unique Site Conditions

The awarded contractor shall be responsible for traffic control as per the MUTCD, per MODOT EPG "Traffic Control for Field Operations.

All work must be done at night between the hours of 7:00 pm and 5:00 am.

The project Coordinator is Kevin Eggemeyer (573) 291-6336.

All work must be in accordance with the Missouri Standard Specifications for Highway Construction, 2011 Edition, and its latest supplement.

The contractor shall be responsible for all locates of underground utilities. It is the sole responsibility of the contractor to do preliminary inspection of work site.

Completion Date

All work must be completed by October 15, 2015.

Inspection

All work will be inspected during construction. A final inspection will be made to determine compliance of standard specifications

Payment

Payment will be made only after the Project Coordinator completes the final inspection.



Prevailing Wage

The awarded contractor shall be required to comply with the prevailing wages as fixed by the Missouri Department of Labor and Industrial Relations. General Wage Order #58 for Washington County, as published by the Missouri Department of Labor and Industrial Relations is in effect. If awarded the contract, the Contractor shall be responsible for submitting notarized weekly payroll affidavit documentation included with the project request for payment. The successful vendor must provide a lien waiver from all material suppliers.

Contacts

If you have any questions regarding the Signal Replacement, please call:
Kevin Eggemeyer at (573) 291-6336.

All other questions concerning this bid, you may contact Sheldon Redel at (573) 751-7708.

Invoicing and Payment Requirements

The contractor shall submit an itemized invoice on Company Letterhead.

The contractor shall be paid in accordance with the firm, fixed prices stated on the pricing page of this document. Other than the payment specified on the pricing page, no additional charges, including fuel surcharges shall be made to the contractor for any reason.

Payment will only be made after the work is completed and inspected.



ADDITIONAL REQUIREMENTS

All awarded bidders MUST:

1. MoDOT is precluded from contracting with a vendor or its affiliate who makes sales at retail of tangible personal property or for the purpose of storage, use or consumption in this state but fails to collect and properly pay the tax as provided in RSMo 144, their number is (573) 751-9268.
2. Be in good standing with the Secretary of State's office prior to issuance of 'Notice to Proceed.' Their phone number is (573) 751-4936.
3. Pursuant to 285.530 RSMo, the bidder must affirm its enrollment and participation in a federal work authorization program with respect to the employees proposed to work in connection with the services requested herein by

Submitting a completed, notarized copy of AFFIDAVIT OF WORK AUTHORIZATION, and

Proving documentation affirming the bidder's enrollment and participation in a federal work authorization program (see below) with respect to the employees proposed to work in connection with the services request herein.

E-verify is an example of a federal work authorization program. Acceptable enrollment and participation documentation consists of completed copy of the E-Verify Memorandum of Understanding (MOU). For vendors that are not already enrolled and participating in a federal work authorization program. E-Verify is available at http://www.dhs.gov/xprevprot/programs/gc_1185221678150.shtm

If it cannot be determined that a vendor is compliant with the above, it shall be the vendors responsibility to provide the documentation within a reasonable amount of time in relation to the needs within the bid.

Insurance

Contractor must carry the Liability Insurance as listed in the Missouri Standard Specifications For Highway Construction, 2011 Edition, including all supplement. Proof of insurance will be required prior to final award.



PRICING/ENDORSEMENT PAGE

Pricing/Award

Award will be made to the lowest total price to complete the project based on the listed specifications.

Proposed bidders price for Signal Replacement.

TOTAL PRICE \$_____

All Bidders should attach an itemized price listing for this project. Prior to final award, awarded bidder must submit to my attention.

*****It is the sole responsibility of the bidder to check for addendums during the time this project is out for bid and to ensure their bid price reflects any addendum.*****

CONTRACTOR: _____
(Print)

***** PRICING/ENDORSEMENT PAGE MUST BE RETURNED WITH THE COVER PAGE *****

VENDOR INFORMATION & PREFERENCE CERTIFICATION FORM

Vendor Information

All bidders must furnish **ALL** applicable information requested below

Vendor Name/Mailing Address: Email Address:	Vendor Contact Information (including area codes): Phone #: Cellular #: Fax #:
Printed Name of Responsible Officer or Employee:	Signature:
For Corporations - State in which incorporated:	For Others - State of domicile:

If the address listed in the Vendor Name/Mailing Address block above is not located in the State of Missouri, list the address of Missouri offices or places of business:

*If additional space is required, please attach an additional sheet and identify it as **Addresses of Missouri Offices or Places of Business.***

M/WBE INFORMATION: List all certified Minority or Women Business Enterprises (**M/WBE**) utilized in the fulfillment of this bid. Include percentages for subcontractors and identify the M/WBE certifying agency:

<u>M/WBE Name</u>	<u>Percentage of Contract</u>	<u>M/WBE Certifying Agency</u>
_____	_____	_____
_____	_____	_____

*If additional space is required, please attach an additional sheet and identify it as **M/WBE Information***

Preference Certification

All bidders must furnish **ALL** applicable information requested below

GOODS/PRODUCTS MANUFACTURED OR PRODUCED IN USA: If any or all of the goods or products offered in the attached bid which the bidder proposes to supply to the MHTC are **not** manufactured or produced in the "United States", or imported in accordance with a qualifying treaty, law, agreement, or regulation, list below, by item or item number, the country other than the United States where each good or product is manufactured or produced.

Item (or item number)	Location Where Item is Manufactured or Produced

*If additional space is required, please attach an additional sheet and identify it as **Location Products are Manufactured or Produced.***

MISSOURI SERVICE-DISABLED VETERAN BUSINESS: Please complete the following if applicable. Additional information may be requested if preference is applicable. See below definitions for qualification criteria:

Service-Disabled Veteran is defined as any individual who is disabled as certified by the appropriate federal agency responsible for the administration of veterans' affairs.

Service-Disabled Veteran Business is defined as a business concern:

- Not less than fifty-one (51) percent of which is owned by one or more service-disabled veterans or, in the case of any publicly owned business, not less than fifty-one (51) percent of the stock of which is owned by one or more service-disabled veterans; and
- The management and daily business operations of which are controlled by one or more service-disabled veterans.

Veteran Information

Business Information

Service-Disabled Veteran's Name (Please Print)	Service-Disabled Veteran Business Name
Service-Disabled Veteran's Signature	Missouri Address of Service Disabled Veteran Business

APPLICANT AFFIDAVIT FOR SOLE-PROPRIETORSHIP OR PARTNERSHIP

(a separate affidavit is required for each owner and general partner)

STATE OF _____)
) ss
COUNTY OF _____)

On this _____ day of _____, 20____, before me appeared _____, personally known to me or proved to me on the basis of satisfactory evidence to be the person whose name is subscribed to the within instruments, who being by me duly sworn, deposed as follows:

My name is _____, and I am of sound mind, capable of making this affidavit, and personally certify the facts herein stated, as required by Section 208.009, RSMo, for failure to provide affirmative proof of lawful presence in the United States of America:

I am the _____ of _____, which is applying for a public benefit (grant, contract, and/or loan) administered/provided by the Missouri Highways and Transportation Commission (MHTC), acting by and through the Missouri Department of Transportation (MoDOT).

I am classified by the United States of America as: (check the applicable box)

___ a United States citizen. ___ an alien lawfully admitted for permanent residence.

I am aware that Missouri law provides that any person who obtains any public benefit by means of a willfully false statement or representation, or by willful concealment or failure to report any fact or event required to be reported, or by other fraudulent device, shall be guilty of the crime of stealing pursuant to Section 570.030, RSMo, which is a Class C felony for stolen public benefits valued between \$500 and \$25,000 (punishable by a term of imprisonment not to exceed 7 years and/or a fine not more than \$5,000 – Sections 558.011 and 560.011, RSMo), and is a Class B felony for stolen public benefits valued at \$25,000 or more (punishable by a term of imprisonment not less than 5 years and not to exceed 15 years – Section 558.011, RSMo).

I recognize that, upon proper submission of this sworn affidavit, I will only be eligible for temporary public benefits until such time as my lawful presence in the United States is determined, or as otherwise provided by Section 208.009, RSMo.

I understand that Missouri law requires MHTC/MoDOT to provide assistance in obtaining appropriate documentation to prove citizenship or lawful presence in the United States, and I agree to submit any requests for such assistance to MHTC/MoDOT in writing.

I acknowledge that I am signing this affidavit as a free act and deed and not under duress.

Affiant Signature

Affiant's Social Security Number or
Applicable Federal Identification Number

Subscribed and sworn to before me this _____ day of _____, 20____.

Notary Public

My commission expires:

**WORKER ELIGIBILITY VERIFICATION AFFIDAVIT FOR ALL
MHTC/MODOT CONTRACT AGREEMENTS IN EXCESS OF \$5,000**
(for joint ventures, a separate affidavit is required for each business entity)

STATE OF _____)
) ss
COUNTY OF _____)

On this _____ day of _____, 20____, before me appeared _____, personally known to me or proved to me on the basis of satisfactory evidence to be a person whose name is subscribed to this affidavit, who being by me duly sworn, deposed as follows:

My name is _____, and I am of sound mind, capable of making this affidavit, and personally certify the facts herein stated, as required by Section 285.530, RSMo, to enter into any contract agreement with the state to perform any job, task, employment, labor, personal services, or any other activity for which compensation is provided, expected, or due, including but not limited to all activities conducted by business entities:

I am the _____ of _____, and I am duly authorized, directed, and/or empowered to act officially and properly on behalf of this business entity.
titlebusiness name

I hereby affirm and warrant that the aforementioned business entity is enrolled in a federal work authorization program operated by the United States Department of Homeland Security to verify information of newly hired employees, and the aforementioned business entity shall participate in said program with respect to all employees working in connection to work under the within state contract agreement with the Missouri Highways and Transportation Commission (MHTC). I have attached documentation to this affidavit to evidence enrollment/participation by the aforementioned business entity in a federal work authorization program, as required by Section 285.530, RSMo.

In addition, I hereby affirm and warrant that the aforementioned business entity does not and shall not knowingly employ, in connection to work under the within state contract agreement with MHTC, any alien who does not have the legal right or authorization under federal law to work in the United States, as defined in 8 U.S.C. § 1324a(h)(3).

I am aware and recognize that, unless certain contract and affidavit conditions are satisfied pursuant to Section 285.530, RSMo, the aforementioned business entity may be held liable under Sections 285.525 through 285.550, RSMo, for subcontractors that knowingly employ or continue to employ any unauthorized alien to work within the state of Missouri.

I acknowledge that I am signing this affidavit as a free act and deed of the aforementioned business entity and not under duress.

Affiant Signature

Subscribed and sworn to before me this _____ day of _____, 20_____.

Notary Public

My commission expires:

Missouri Highways and Transportation Commission
Standard Bid/Proposal Provisions, General Terms and Conditions and Special Terms and Conditions

STANDARD SOLICITATION PROVISIONS

- a. The solicitation for the procurement of the supplies referenced therein, to which these "Standard Bid Provisions, General Terms and Conditions and Special Terms and Conditions" are attached, is being issued under, and governed by, the provisions of Title 7 – Missouri Department of Transportation, Division 10 – Missouri Highways and Transportation Commission, Chapter 11 – Procurement of Supplies, of the Code of State Regulations. The Missouri Highways and Transportation Commission (**MHTC**), acting by and through its operating arm, the Missouri Department of Transportation (**MoDOT**), draws the Bidder's attention to said 7 CSR 10-11 for all the provisions governing solicitation and receipt of bids/quotes and the award of the contract pursuant to this solicitation.
- b. All bids/quotes must be signed with the firm name and by a responsible officer or employee. Obligations assumed by such signature must be fulfilled.

GENERAL TERMS AND CONDITIONS

Definitions

Capitalized terms as well as other terms used but not defined herein shall have the meaning assigned to them in section 7 CSR 10-11.010 Definition of Terms.

Nondiscrimination

- a. The Contractor shall comply with all state and federal statutes applicable to the Contractor relating to nondiscrimination, including, but not limited to, Chapter 213, RSMo; Title VI and Title VII of Civil Rights Act of 1964 as amended (42 U.S.C. Sections 2000d and 2000e, *et seq.*); and with any provision of the "Americans with Disabilities Act" (42 U.S.C. Section 12101, *et seq.*).
- b. **Sanctions for Noncompliance:** In the event of the Contractor's noncompliance with the nondiscrimination provisions of this contract, MHTC shall impose such contract sanctions as it or the Federal Highway Administration may determine to be appropriate, including, but not limited to:
 - i. withholding of payments to the Contractor under the contract until the Contractor complies, and/or,
 - ii. cancellation, termination or suspension of the contract, in whole or in part.

Contract/Purchase Order

- a. By submitting a bid/quote, the Bidder agrees to furnish any and all equipment, supplies and/or services specified in the solicitation documents, at the prices quoted, pursuant to all requirements and specifications contained therein.
- b. A binding contract shall consist of: (1) the solicitation documents, amendments thereto, and/or Best and Final Offer (BAFO) request(s) with any changes/additions, (2) the Contractor's bid response, and (3) the MHTC's acceptance of the bid by post-award contract or purchase order.
- c. A notice of award does not constitute an authorization for shipment of equipment or supplies or a directive to proceed with services. Before providing equipment, supplies and/or services, the Contractor must receive a properly authorized notice to proceed and/or purchase order.

Applicable Laws and Regulations

- a. The contract shall be construed according to the laws of the State of Missouri. The Contractor shall comply with all local, state, and federal laws and regulations related to the performance of the contract. The exclusive venue for any legal proceeding relating to or arising, out of the contract shall be in the Circuit Court of Cole County, Missouri.
- b. The Contractor must be registered and maintain good standing with the Secretary of State of the State of Missouri, Missouri Department of Revenue, and other regulatory agencies, as may be required by law or regulations. Prior to the issuance of a purchase order and/or notice to proceed, the Contractor may be required to submit to MHTC a copy of their current Authority Certificate from the Secretary of State of the State of Missouri and/or a copy of their Certificate of No Tax Due from the Missouri Department of Revenue.
- c. Prior to the issuance of a purchase order and/or notice to proceed, all **out-of-state** Contractors **providing services** within the state of Missouri must submit to MHTC a copy of their current Transient Employer Certificate from the Missouri Department of Revenue, in addition to a copy of their current Authority Certificate from the Secretary of State of the State of Missouri.

Executive Order:

The Contractor shall comply with all the provisions of Executive Order 07-13, issued by the Honorable Matt Blunt, Governor of Missouri, on the sixth (6th) day of March, 2007. This Executive Order, which promulgates the State of Missouri's position to not tolerate persons who contract with the state engaging in or supporting illegal activities of employing individuals who are not eligible to work in the United States, is incorporated herein by reference and made a part of this Agreement.

- 1) "By signing this Agreement, the Contractor hereby certifies that any employee of the Contractor assigned to perform services under the contract is eligible and authorized to work in the United States in compliance with federal law."
- 2) In the event the Contractor fails to comply with the provisions of the Executive Order 07-13, or in the event the Commission has reasonable cause to believe that the contractor has knowingly employed individuals who are not eligible to work in the United States in violation of federal law, the Commission reserves the right to impose such contract sanctions as it may determine to be appropriate, including but not limited to contract cancellation, termination or suspension in whole or in part or both.
- 3) The Contractor shall include the provisions of this paragraph in every subcontract. The Contractor shall take such action with respect to any subcontract as the Commission may direct as a means of enforcing such provisions, including sanctions for noncompliance.

Preferences

- a. In the evaluation of bids/quotes, preferences shall be applied in accordance with 7 CSR 10-11.020(7). Contractors should apply the same preferences in selecting subcontractors. The attached document entitled "**VENDOR INFORMATION AND PREFERENCE CERTIFICATION FORM**" must be completed and returned with the solicitation documents.
- b. Bidders are encouraged to obtain minority business enterprise (MBE) and women business enterprise (WBE) participation in this work through the use of subcontractors, suppliers, joint ventures, or other arrangements that afford meaningful participation for M/WBES. Bidders are encouraged to obtain 10% MBE and 5% WBE participation.

Missouri Highways and Transportation Commission
Standard Bid/Proposal Provisions, General Terms and Conditions and Special Terms and Conditions

Cancellation of Contract

The MHTC may cancel the Contract at any time for a material breach of contractual obligations or for convenience by providing Contractor with written notice of cancellation. Should the MHTC exercise its right to cancel the contract for such reasons, cancellation will become effective upon the date specified in the notice of cancellation sent to the Contractor.

Bankruptcy or Insolvency

Upon filing for any bankruptcy or insolvency proceeding by or against the Contractor, whether voluntarily, or upon the appointment of a receiver, trustee, or assignee, for the benefit of creditors, the Commission reserves the right and sole discretion to either cancel the Agreement or affirm the Agreement and hold the Contractor responsible for damages.

Warranty

The Contractor expressly warrants that all equipment, supplies, and/or services provided shall: (1) conform to each and every specification, drawing, sample or other description which was furnished to or adopted by the MHTC, (2) be fit and sufficient for the purpose expressed in the solicitation documents, (3) be merchantable, (4) be of good materials and workmanship, and (5) be free from defect.

Status of Independent Contractor

The Contractor represents itself to be an independent Contractor offering such services to the general public and shall not represent itself or its employees to be an employee of the MHTC. Therefore, the Contractor shall assume all legal and financial responsibility for taxes, FICA, employee fringe benefits, workers' compensation, employee insurance, minimum wage requirements, overtime, etc., and agrees to indemnify, save and hold the MHTC, its officers, agents and employees harmless from and against any and all losses (including attorney fees) and damage of any kind related to such matters.

Non-Waiver

If one of the parties agrees to waive its right to enforce any term of this Contract, that party does not waive its right to enforce such term at any other time or to enforce any or all other terms of this Contract.

Indemnification

The Contractor shall defend, indemnify and hold harmless MHTC, including its members and department employees, from any claim or liability whether based on a claim for damages to real or personal property or to a person for any matter relating to or arising out of the Contractor's performance of its obligations under the contract awarded pursuant to this solicitation.

SPECIAL TERMS AND CONDITIONS

Tax Exempt Status:

MHTC is exempt from paying Missouri Sales Tax, Missouri Use Tax and Federal Excise Tax. However, the Contractor may themselves be responsible for the payment of taxes on materials they purchase to fulfill the contract. A Project Tax Exemption Certificate will be furnished to the successful Bidder upon request if applicable.

Insurance

The Contractor shall maintain or cause to be maintained at Contractor's own expense commercial general liability, automobile liability, worker's compensation insurance against negligent acts, errors or omissions of the Contractor, or its subcontractors and anyone directly or indirectly employed by any of them. Any insurance policy required as specified in this Section shall be written by a company that is licensed and authorized to issue such insurance in the state of Missouri and shall provide insurance coverage for not less than the following limits of liability:

- 1) General Liability: Not less than \$500,000 for any one person in a single accident or occurrence, and not less than \$3,000,000 for all claims arising out of a single occurrence;
- 2) Automobile Liability: Not less than \$500,000 for any one person in a single accident or occurrence, and not less than \$3,000,000 for all claims arising out of a single occurrence;
- 3) Missouri State Workmen's Compensation policy or equivalent in accordance with state law.

Upon request from the Commission, the Contractor shall provide the Commission with certificates of insurance evidencing the required coverage and that such insurance is in effect.

Bid Guaranty/Contract Bond

- a. Each bid shall be accompanied by a Bid Bond, Certified Check, Cashier's Check or Bank Money Order payable to the Director of Revenue – Credit State Road Fund for an amount equal to Five Percent (5%) of the amount of the bid submitted. This is to act as a guarantee that the bidder, if awarded the contract, will furnish an acceptable performance and payment bond (Contract Bond) or a cashier's check, a bank money order or a certified check made payable to "Director of Revenue--Credit State Road Fund" in an amount equal to One Hundred (100%) of the contract price.
- b. If a BID BOND is used (in lieu of a certified check, cashier's check, or bank money order), it must be in the form provided and executed by the bidder as principal and by a surety company authorized to do business in the State of Missouri as surety. The agent executing the same on behalf of the surety company must attach a current Power of Attorney setting forth his authority to execute the bond involved.
- c. Certified Checks, Cashier's Checks or Bank Money Orders of unsuccessful bidders will be returned as soon as the award is made. The checks or bank money orders of the successful bidder(s) will be retained until the contract is executed and a satisfactory Performance and Payment (Contract Bond) is furnished. Bid Bonds will not be returned except on specific request of the bidder.
- d. Failure to execute the contract and file acceptable performance payment (Contract Bond) or cashier's check, bank money order or certified check within **15 days** after the contract has been mailed to the bidder shall be just cause for the cancellation of the award and the forfeiture of the proposal guaranty. Award may then be made to the next lowest responsible bidder, or the work may be re-advertised and performed under contract or otherwise, as the Commission may decide. No contract shall be considered effective until it has been executed by all parties thereto.

Missouri Highways and Transportation Commission
Standard Bid/Proposal Provisions, General Terms and Conditions and Special Terms and Conditions

Subcontracting

- a. It is specifically understood that no portion of the material or any interest in the contract, shall be subcontracted, transferred, assigned or otherwise disposed of, except with the written consent of MHTC. Request for permission to subcontract or otherwise dispose of any part of the work shall be in writing to MHTC and accompanied by documentation showing that the organization which will perform the work is particularly experienced and equipped for such work.
- b. Consent to subcontract or otherwise dispose of any portion of the work shall not be construed to relieve the Contractor of any responsibility for the production and delivery of the contracted work and the completion of the work within the specified time.
- c. All payments for work performed by a subcontractor shall be made to the Contractor to whom the contract was awarded and the purchase order issued.

Prohibition Of Employment Of Unauthorized Aliens:

- a. **Non-employment of Unauthorized Aliens:** Pursuant to Section 285.530, RSMo., no business entity or employer shall knowingly employ, hire for employment, or continue to employ an unauthorized alien to perform work within the State of Missouri. As a condition for the award of any contract or grant in excess of five thousand dollars by the State or by any political subdivision of the State to a business entity, or for any business entity receiving a state-administered or subsidized tax credit, tax abatement, or loan from the state, the business entity shall:
 - 1) By sworn affidavit and provision of documentation, affirm its enrollment and participation in a federal work authorization program with respect to the employees working in connection with the contracted services. E-Verify is an example of a federal work authorization program. The business entity must affirm its enrollment and participation in the E-Verify federal work authorization program with respect to the employees proposed to work in connection with the services requested herein by providing acceptable enrollment and participation documentation consisting of **completed** copy of the E-Verify Memorandum of Understanding (MOU). For business entities that are not already enrolled and participating in a federal work authorization program, E-Verify is available at http://www.dhs.gov/files/programs/gc_1185221678150.shtm
 - 2) By sworn affidavit, affirm that it does not knowingly employ any person who is an unauthorized alien in connection with the contracted services. A copy of the affidavit referenced herein is provided within this document, attached
- b. **Proof of Lawful Presence For Sole Proprietorships and Partnerships:** If the business entity is a sole proprietorship or partnership, pursuant to Section 208.009, RSMo., each sole proprietor and each general partner shall provide affirmative proof of lawful presence in the United States. Such sole proprietorship or partnership is eligible for temporary public benefits upon submission by each sole proprietor and general partner of a sworn affidavit of his/her lawful presence on the United States until such lawful presence is affirmatively determined, or as otherwise provided by Section 208.009, RSMo. A copy of the affidavit reference herein is provided within this document, attached

Construction Safety Program

Missouri law, 292.675 RSMo, requires the awarded Contractor and its subcontractor(s) to provide a ten-hour occupational safety and health administration (OSHA) construction safety program (or a similar program approved by the Missouri Department of Labor and Industrial Relations as a qualified substitute) for their on-site employees (laborers, workmen, drivers, equipment operators, and craftsmen) who have not previously completed such a program and are directly engaged in actual construction of the improvement (or working at a nearby or adjacent facility used for construction of the improvement). The Contractor and its subcontractor(s) shall require all such employees to complete this ten-hour program, pursuant to 292.675 RSMo, unless they hold documentation on their prior completion of said program. Penalties for non-compliance include Contractor forfeiture to the Commission in the amount of \$2,500, plus \$100 per contractor and subcontractor employee for each calendar day such employee is employed beyond the elapsed time period for required program completion under 292.675 RSMo.

Prevailing Wage

- a. The work to be performed under this solicitation is governed by the provisions of Chapter 290 RSMo, as amended, related to prevailing wages to be paid on public works.
- b. If the bid/quote is accepted, the vendor will be required to comply with the prevailing wages as fixed by the Missouri Department of Labor and Industrial Relations, in effect as of the date of the issuance of the solicitation, for each affected craft and type of workmen in the following county(ies): **Washington**. The **General Wage Order # 58** is attached to the bid documents.
- c. Pursuant to the requirements of the Chapter 290 RSMo., not less than the prevailing hourly rate of wages, as set out in the wage order attached to and made part of the specification for work under the contract, must be paid to all workers performing work under the contract.
- d. The Contractor shall provide all information, reports and other documentation as required by MHTC to ensure compliance with Chapter 290 RSMo., as amended, relating to prevailing wages to be paid on public works.
- e. The Contractor shall forfeit a penalty to the contracting public body of \$100 per day (or portion of a day) for each worker that is paid less than the prevailing rate for any work done under the contract by the contractor or by any subcontractor.

Permits, Licenses and Safety Issues

The contract price shall include any necessary permits and licenses required by law incidental to the work. Local ordinances requiring building permits are not applicable to state agencies.

Missouri Highways and Transportation Commission
Standard Bid/Proposal Provisions, General Terms and Conditions and Special Terms and Conditions

Delivery – Additional Requirements

- a. The Contractor shall furnish the Missouri Department of Transportation with a planned delivery schedule at least 16 hours before starting delivery.
 - 1) Notification should be during the normal workday preceding the day on which the Contractor desires to initiate delivery.
 - 2) It will be necessary for a representative of the Missouri Department of Transportation to be present when the material is delivered.
 - 3) No material will be accepted that has been dumped in the absence of the department's aggregate materials checker.
- b. Unless otherwise specified in the proposal, deliveries will be a minimum of **500 Tons Per Day**. No deliveries will be made during the period from **30 minutes before sundown to sunrise**. No deliveries will be made on **Saturdays, Sundays and holidays** unless specifically authorized by the engineer.
- c. The following days shall be construed as **official holidays** under the terms of the contract:

January 1	New Year's Day
Third Monday in January	Martin Luther King, Jr.'s Birthday
February 12	Lincoln's Birthday
Third Monday in February	Washington's Birthday
May 8	Truman's Birthday
Last Monday in May	Memorial Day
July 4	Independence Day
First Monday in September	Labor Day
Second Monday in October	Columbus Day
November 11	Veteran's Day
Fourth Thursday in November	Thanksgiving Day
December 25	Christmas Day
- d. When any of the above **holidays falls** on a **Sunday**, the holiday will be observed on the following **Monday**; when any of the above **holidays falls** on a **Saturday**, the **holiday** will be observed on the immediately preceding **Friday**.
- e. Contractor will not be required to provide dozers, loaders, motor graders, or other equipment for shaping of stockpiles, constructing ramps or runways, or leveling of the top of a completed lift, unless otherwise noted herein.

Temporary Suspension of Work

- a. The **District Engineer** shall have authority to suspend work wholly or in part for such period or periods as may be deemed necessary when weather or other conditions are such that in the opinion of the engineer, the work may be done at a later time with advantage to MoDOT or for failure on the part of the Contractor to comply with any of the provisions of the Contract.
- b. If MoDOT suspends the work for its own advantages and not because of the Contractor's failure to comply with the Contract, the Contractor will be allowed an equal number of calendar days after the completion date for the completion of the work. MoDOT may at its discretion give the Contractor an extension of time for completing the work where the Contractor incurs delays for causes beyond his control.
- c. Normal rainfall is not considered a cause qualifying for an extension of time. Claim for extension of time for all causes must be submitted by the Contractor in writing within **30 Days** after the claimed cause for the delay has ceased to exist.

Personal Protective Equipment

- a. All contractor and subcontractor employees utilized in the performance of work resulting from this request must adhere to OSHA standards and at a minimum shall utilize appropriate head, eye and foot protection in the performance of work.
- b. All workers within highway right of way shall wear approved ANSI/ISEA 107 Performance Class 2 or 3 safety apparel and more specifically as follows:
 - 1) **Daytime Flagger**. During daytime activities, flaggers shall wear a high visibility hard hat, safety glasses, a Performance Class 3 top OR a Performance Class 2 top, and safety footwear. Hard hats other than high visibility orange or green shall be covered with a high visibility covering.
 - 2) **Daytime Worker**. During daytime activities, workers shall wear a hard hat, safety glasses, a Performance Class 3 top OR a Performance Class 2 top, and safety footwear.
 - 3) **Nighttime Flagger**. During nighttime activities, flaggers shall wear a high visibility/reflective hard hat, safety glasses, a Performance Class 3 top AND Class E bottoms, OR Performance Class 2 top AND Class E bottoms, and safety footwear. Hard hats shall be reflective or covered with a high visibility covering.
 - 4) **Nighttime Worker**. During nighttime activities, workers shall wear a hard hat, safety glasses, a Performance Class 3 top OR Performance Class 2 top AND Class E bottoms, and safety footwear.

DESIGN DESIGNATION

A.A.D.T. - 2014 = 7,184
A.A.D.T. - 2024 = 4,890
D.H.V. = 10%
T = 8.5%
V = 35 M.P.H.

FUNCTIONAL CLASSIFICATION- MINOR ARTERIAL

NO R/W PURCHASE

CONVENTIONAL SYMBOLS
(USED IN PLANS)

	EXISTING	NEW
BUILDINGS AND STRUCTURES		
GUARD RAIL		
CONCRETE RIGHT-OF-WAY MARKER		
STEEL RIGHT-OF-WAY MARKER		
LOCATION SURVEY MARKER		
UTILITIES		
FIBER OPTICS	-FO-	-FO-
OVERHEAD TELEPHONE	-O-	-O-
UNDERGROUND TELEPHONE	-T-	-T-
OVERHEAD POWER	-□-	-□-
UNDERGROUND POWER	-P-	-P-
GAS	-G-	-G-
WATER	-W-	-W-
MANHOLE		
FIRE HYDRANT		
WATER VALVE		
WATER METER		
DROP INLET		
DITCH BLOCK		
GROUND MOUNTED SIGN		
LIGHT POLE		
H-FRAME POWER POLE		
TELEPHONE PEDESTAL		
FENCE		
CHAIN LINK		
WOVEN WIRE		
GATE POST		
BENCHMARK		



NOTE: DASHED OR OPEN SYMBOLS INDICATE EXISTING FEATURES

MISSOURI HIGHWAYS AND TRANSPORTATION COMMISSION
CONSTRUCTION PLANS FOR PROPOSED
STATE HIGHWAY

WASHINGTON COUNTY

INTERSECTION OF RTE 21 & RTE 8
REPLACE SIGNAL HEAD, ARM, AND BASE
ALONG WITH WIRING & CONDUIT

NOT TO SCALE

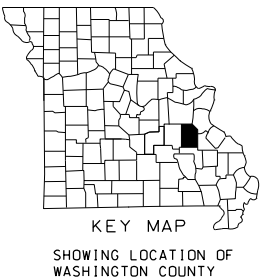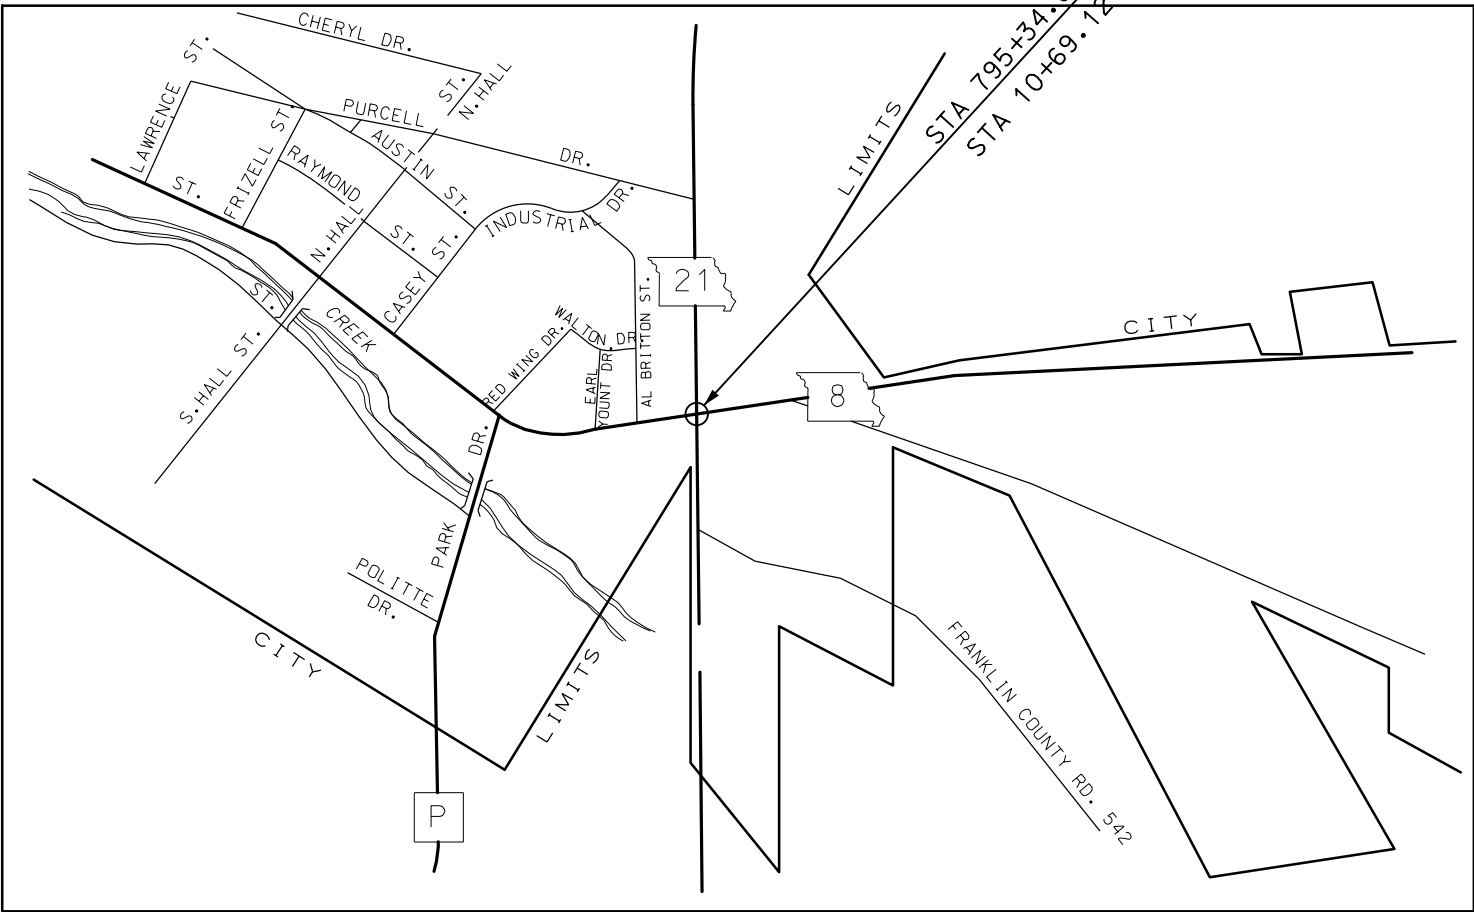

THE EXISTENCE AND APPROXIMATE LOCATION OF UTILITY FACILITIES KNOWN TO EXIST, AS SHOWN ON THE PLANS, ARE BASED ON THE BEST INFORMATION AVAILABLE TO THE COMMISSION AT THIS TIME. THIS INFORMATION IS PROVIDED BY THE COMMISSION "AS-IS" AND THE COMMISSION EXPRESSLY DISCLAIMS ANY REPRESENTATION OR WARRANTY AS TO THE COMPLETENESS, ACCURACY, OR SUITABILITY OF THE INFORMATION FOR ANY USE. RELIANCE UPON THIS INFORMATION IS DONE AT THE RISK AND PERIL OF THE USER, AND THE COMMISSION SHALL NOT BE LIABLE FOR ANY DAMAGES THAT MAY ARISE FROM ANY ERROR IN THE INFORMATION.

INDEX OF SHEETS

DESCRIPTION	SHEET NUMBER
TITLE SHEET -----	1
TYPICAL SECTIONS (TS) (0 SHEETS)---	-
QUANTITIES (QU) (2 SHEETS)-----	2-3
SPECIAL SHEETS (SS)-----	-
TRAFFIC CONTROL SHEETS (TC)-----	4-5
EROSION CONTROL SHEETS (EC)-----	-
SIGNAL SHEETS (SG)-----	6-10
SIGNING (SN)-----	11
CULVERT SECTIONS (CS)-----	-
BRIDGE DRAWINGS (B)	
A####-----	XX-XX

"THIS MEDIA SHOULD NOT BE CONSIDERED A CERTIFIED DOCUMENT."

DATE PREPARED 3/23/2015	
ROUTE 21/8	STATE MO
DISTRICT CD	SHEET NO. 1
COUNTY WASHINGTON	
JOB NO. K14D0042	
CONTRACT ID.	
PROJECT NO.	
BRIDGE NO.	

DESCRIPTION	DATE

MISSOURI HIGHWAYS AND TRANSPORTATION COMMISSION

105 WEST CAPITOL
JEFFERSON CITY, MO 65102
1-888-ASK-MODOT (1-888-275-6636)

LENGTH OF PROJECT

BEGINNING OF PROJECT	LOG MILE	XX.XXX
END OF PROJECT	LOG MILE	XX.XXX
APPARENT LENGTH	INTERSECTION	
EQUATIONS AND EXCEPTIONS:	NONE	

TOTAL CORRECTIONS	0 MILES
NET LENGTH OF PROJECT	0 MILES
STATE LENGTH	0 MILES

MISSOURI HIGHWAYS AND TRANSPORTATION COMMISSION

SUMMARY OF QUANTITIES

"THIS MEDIA SHOULD NOT BE CONSIDERED A CERTIFIED DOCUMENT."

DATE PREPARED
4/14/2015

ROUTE STATE
MO

DISTRICT SHEET NO.
3

COUNTY

JOB NO.

CONTRACT ID.

PROJECT NO.

BRIDGE NO.

DESCRIPTION	DATE

MISSOURI HIGHWAYS AND TRANSPORTATION COMMISSION




105 WEST CAPITOL
JEFFERSON CITY, MO 65102
1-888-ASK-MODOT (1-888-275-6636)

REMOVAL OF IMPROVEMENTS	
ITEM	QTY
Existing Signal Pole #2	1 LS
Existing Pole Base #2	1 LS
Concrete removal for New Pole Base	1 LS
Concrete Removal for Conduit	1 LS
Sawcut for Trenching	36 LF
Sawcut for Push Pit	24 LF
TOTAL	1 LS

Mobilization
1 Lump Sum

														EFFECTIVE: 08-01-2012			"THIS MEDIA SHOULD NOT BE CONSIDERED A CERTIFIED DOCUMENT."			
SIGN	SIZE (IN.)	AREA (SQ. FT.)	QTY	TOTAL AREA	QTY RELOC	TOTAL RELOC AREA	DESCRIPTION	SIGN	SIZE (IN.)	AREA (SQ. FT.)	QTY	TOTAL AREA	QTY RELOC	TOTAL RELOC AREA	DESCRIPTION	DATE PREPARED 4/2/2015				
																ROUTE 8				STATE MO
																CD	SHEET NO. 3			
																COUNTY WASHINGTON		JOB NO. K14D0042		
																CONTRACT ID.		PROJECT NO.		
																BRIDGE NO.		DESCRIPTION		
																DATE				
																MISSOURI HIGHWAYS AND TRANSPORTATION COMMISSION		105 WEST CAPITOL JEFFERSON CITY, MO 65102 1-888-ASK-MODOT (1-888-275-6636)		
																MoDOT				

WARNING SIGNS																ITEM NUMBER			TOTAL QTY			DESCRIPTION		
W01-1L	48X48	16.00					TURN (SYMBOL LEFT ARROW)	W020-5a	48X48	16.00						2 RIGHT/CENTER/LEFT LANES CLOSED AHEAD	6122008		IMPACT ATTENUATOR (8 SAND BARRELS)					
W01-1R	48X48	16.00					TURN (SYMBOL RIGHT ARROW)	W020-6a	48X48	16.00	2	32.00				RIGHT/CENTER/LEFT LANE CLOSED	6122009		IMPACT ATTENUATOR (9 SAND BARRELS)					
W01-2L	48X48	16.00					CURVE (SYMBOL LEFT ARROW)	W020-7a	48X48	16.00						FLAGGER (SYMBOL) WITH FLAGS	6122010		IMPACT ATTENUATOR (10 SAND BARRELS)					
W01-2R	48X48	16.00					CURVE (SYMBOL RIGHT ARROW)	W021-2	36X36	9.00						FRESH OIL	6122012		IMPACT ATTENUATOR (12 SAND BARRELS)					
W01-3L	48X48	16.00					REVERSE TURN (SYMBOL LEFT ARROW)	W021-5b	48X48	16.00						SHOULDER WORK AHEAD	6122014		IMPACT ATTENUATOR (14 SAND BARRELS)					
W01-3R	48X48	16.00					REVERSE TURN (SYMBOL RIGHT ARROW)	W022-1	48X48	16.00						BLASTING ZONE AHEAD	6122017		IMPACT ATTENUATOR (17 SAND BARRELS)					
W01-4L	48X48	16.00	1	16.00			REVERSE CURVE (SYMBOL LEFT ARROW)	W022-2	42X36	10.50						TURN OFF 2-WAY RADIO AND PHONE	6122019		IMPACT ATTENUATOR (19 SAND BARRELS)					
W01-4R	48X48	16.00					REVERSE CURVE (SYMBOL RIGHT ARROW)	W022-3	42X36	10.50						END BLASTING ZONE	6122020		REPLACEMENT SAND BARREL					
W01-4bL	48X48	16.00					DOUBLE ARROW REVERSE CURVE (SYMBOL LEFT ARROWS)	W022-6e	21X15	2.19						WET PAINT (ARROW PIVOTS)	6122030		TRUCK OR TRAILER MOUNTED ATTENUATOR (TMA)					
W01-4bR	48X48	16.00					DOUBLE ARROW REVERSE CURVE (SYMBOL RIGHT ARROWS)	GUIDE SIGNS								6161007		SPEED LIMIT AND STROBE LIGHT ASSEMBLY						
W01-4cL	48X48	16.00					TRIPLE ARROW REVERSE CURVE (SYMBOL LEFT ARROWS)	SPECIAL	36X36	9.00						FRESH OIL/LOOSE GRAVEL	6161008	4	ADVANCED WARNING RAIL SYSTEM					
W01-4cR	48X48	16.00					TRIPLE ARROW REVERSE CURVE (SYMBOL RIGHT ARROWS)	E05-1	36X48	12.00						GORE EXIT	6161009	4	FLAG ASSEMBLY					
W01-6	60X30	12.50					HORIZONTAL ARROW (SYMBOL)	E05-2	48X36	12.00						EXIT OPEN	6161020		CHANNELIZER (DRUM-LIKE)					
W01-6a	72X36	18.00					HORIZONTAL ARROW (SYMBOL ON PERMANENT BARRICADE)	E05-2a	48X36	12.00						EXIT CLOSED	6161022		CHANNELIZER (CONES)					
W01-7	60X30	12.50					DOUBLE HEAD HORIZONTAL ARROW (SYMBOL)	G020-1	60X24	10.00						ROAD WORK NEXT XX MILES	6161024		CHANNELIZER (TRIM LINE) WITH LIGHT					
W01-7a	72X36	18.00					DOUBLE HEAD HORIZONTAL ARROW (SYMBOL ON PERMANENT BARRICADE)	G020-2	48X24	8.00						END ROAD WORK	6161025		CHANNELIZER (TRIM LINE)					
W01-8	18X24	3.00					CHEVRON (SYMBOL)	G020-4	36X18	4.50						PILOT CAR FOLLOW ME	6161026		CHANNELIZER (VERTICAL PANEL)					
W01-8a	30X36	7.50					CHEVRON (SYMBOL FOR DIVIDED HIGHWAYS)	SPECIAL	42X30	8.75						PLEASE WAIT FOR PILOT CAR	6161027		CHANNELIZER (VERTICAL PANEL) WITH LIGHT					
W03-1	48X48	16.00					STOP AHEAD (SYMBOL)	G020-5aP	36X24	6.00						WORK ZONE (PLAQUE)	6161028	74	CHANNELIZER					
W03-2	48X48	16.00					YIELD AHEAD (SYMBOL)	M04-8a	24X18	3.00						END DETOUR	6161030		TYPE III MOVEABLE BARRICADE					
W03-3	48X48	16.00					SIGNAL AHEAD (SYMBOL)	M04-9L	48X36	12.00						DETOUR (LEFT ARROW)	6161031		TYPE III MOVEABLE BARRICADE WITH LIGHT					
W03-4	48X48	16.00					BE PREPARED TO STOP	M04-9R	48X36	12.00						DETOUR (RIGHT ARROW)	6161033		DIRECTION INDICATOR BARRICADE					
W03-5	48X48	16.00					SPEED LIMIT AHEAD	M04-10L	48X18	6.00						DETOUR (ARROW LEFT)	6161034		DIRECTION INDICATOR BARRICADE, WITH LIGHT					
W04-1L	48X48	16.00					MERGE (SYMBOL FROM LEFT)	M04-10R	48X18	6.00						DETOUR (ARROW RIGHT)	6161040		FLASHING ARROW PANEL					
W04-1R	48X48	16.00					MERGE (SYMBOL FROM RIGHT)										6161047		TYPE III OBJECT MARKER					
W05-1	48X48	16.00					ROAD/BRIDGE/RAMP NARROWS	REGULATORY SIGNS								6161051		WARNING LIGHT, TYPE A						
W05-3	48X48	16.00					ONE LANE BRIDGE	R1-1	48X48	13.25						STOP	6161052		WARNING LIGHT, TYPE B					
W05-5	48X48	16.00					NARROW LANES	R1-2	48 TRI.	6.93						YIELD	6161053		WARNING LIGHT, TYPE C					
W06-1	48X48	16.00					DIVIDED HIGHWAY (SYMBOL)	R1-2a	36X36	9.00						TO ONCOMING TRAFFIC (PLAQUE)	6161055		SEQUENTIAL FLASHING WARNING LIGHT					
W06-2	48X48	16.00					DIVIDED HIGHWAY END (SYMBOL)	R1-3	20X9	1.25						X-WAY (PLAQUE)	6161070		TUBULAR MARKER					
W06-3	48X48	16.00					TWO WAY TRAFFIC (SYMBOL)	R2-1	36X48	12.00						SPEED LIMIT XX	6161095		RADAR SPEED ADVISORY SYSTEM					
W07-3a	30X24	5.00					NEXT XX MILES (PLAQUE)	R3-1	48X48	16.00						NO RIGHT TURN (SYMBOL)	6161096		CHANGEABLE MESSAGE SIGN, COMMISSION FURNISHED/RETAINED					
W08-1	48X48	16.00					BUMP	R3-2	48X48	16.00						NO LEFT TURN (SYMBOL)	6161098		CHANGEABLE MESSAGE SIGN, CONTRACTOR FURNISHED/RETAINED					
W08-2	48X48	16.00					DIP	R3-3	36X36	9.00						NO TURNS	6161100		CHANGEABLE MESSAGE SIGN, CONTRACTOR FURNISHED/COMMISSION RETAINED					
W08-3	48X48	16.00					PAVEMENT ENDS	R3-4	48X48	16.00						NO U-TURN (SYMBOL)	6173600D		CONTRACTOR FURNISHED/RETAINED TEMPORARY TRAFFIC BARRIER					
W08-4	48X48	16.00					SOFT SHOULDER	R3-7L	30X30	6.25						LEFT LANE MUST TURN LEFT	6173602B		CONTRACTOR FURNISHED/COMMISSION RETAINED TEMPORARY TRAFFIC BARRIER					
W08-5	48X48	16.00					SLIPPERY WHEN WET (SYMBOL)	R3-7R	30X30	6.25						RIGHT LANE MUST TURN RIGHT	6174000A		TEMPORARY TRAFFIC BARRIER HEIGHT TRANSITION					
W08-6	48X48	16.00					TRUCK CROSSING WITH FLAGS	R4-1	36X48	12.00						DO NOT PASS	6175010A		RELOCATING TEMPORARY TRAFFIC BARRIER					
W08-6c	48X48	16.00					TRUCK ENTRANCE	R4-2	36X48	12.00						PASS WITH CARE	6176000B		COMMISSION FURNISHED/RETAINED TEMPORARY TRAFFIC BARRIER					
W08-7	36X36	9.00					LOOSE GRAVEL	R4-7aL	36X48	12.00						KEEP LEFT (HORIZONTAL ARROW)	6177000B		COMMISSION FURNISHED/RETAINED TEMPORARY TRAFFIC BARRIER HEIGHT TRANSITION					
W08-9	48X48	16.00					LOW SHOULDER	R4-7a	36X48	12.00	1	12.00				KEEP RIGHT (HORIZONTAL ARROW)	9019400		TEMPORARY LIGHTING					
W08-11	48X48	16.00					UNEVEN LANES	R5-1	30X30	6.25						DO NOT ENTER	9029400		TEMPORARY TRAFFIC SIGNALS					
W08-12	48X48	16.00					NO CENTER LINE	R5-1a	36X24	6.00						WRONG WAY	9029401		TEMPORARY TRAFFIC SIGNALS AND LIGHTING					
W10-1	42 RND.	9.62					RAILROAD CROSSING	R6-1L	48X18	6.00						ONE WAY ARROW (LEFT)								
W012-1	24X24	4.00					DOUBLE DOWN ARROW (SYMBOL)	R6-1R	48X18	6.00						ONE WAY ARROW (RIGHT)								
W012-2	48X48	16.00					LOW CLEARANCE (SYMBOL)	R6-2L	24X30	5.00						ONE WAY (LEFT)								
W012-2x	24X18	3.00					LOW CLEARANCE (PLAQUE)	R6-2R	24X30	5.00						ONE WAY (RIGHT)								
W012-2a	84X24	14.00					OVERHEAD LOW CLEARANCE (FEET AND INCHES)	R10-6	24X36	6.00						STOP HERE ON RED (45° ARROW)								
W08-15	48X48	16.00					GROOVED PAVEMENT	R11-2	48X30	10.00						ROAD CLOSED								
W08-15p	30X24	5.00					MOTORCYCLE (PLAQUE)	R11-3a	60X30	12.50						ROAD CLOSED XX MILES AHEAD LOCAL TRAFFIC ONLY								
W08-17	48X48	16.00					SHOULDER DROP-OFF (SYMBOL)	R11-4	60X30	12.50						ROAD CLOSED TO THRU TRAFFIC								
W08-17p	30X24	5.00					SHOULDER DROP-OFF (PLAQUE)	S4-4	36X15	3.75						WHEN FLASHING								
SPECIAL	120X60	50.00					LOW CLEARANCE XX FT XX IN XX MILES AHEAD	CONST-3A	60X48	20.00						FINE SIGN								
SPECIAL	120X60	50.00					WIDTH RESTRICTION XX FT XX IN XX MILES AHEAD	CONST-3X	56X12	4.67						SPEEDING/PASSING (PLATE)								
W013-1	30X30	6.25					ADVISORY SPEED (PLAQUE)	MISCELLANEOUS SIGNS																
W016-2	30X24	5.00					XXX FEET (PLAQUE)	SPECIAL	36X48	12.00						POINT OF PRESENCE								
W016-3	30X24	5.00					X MILE (PLAQUE)	SPECIAL	96X48	32.00						POINT OF PRESENCE								
W020-1	48X48	16.00	4	64.00			ROAD/BRIDGE/RAMP WORK AHEAD	CONST-7-48	48X24	8.00						RATE OUR WORK ZONE								
W020-2	48X48	16.00					DETOUR AHEAD	CONST-7-72	72X36	18.00						RATE OUR WORK ZONE								
W020-3	48X48	16.00					ROAD CLOSED AHEAD	616-																

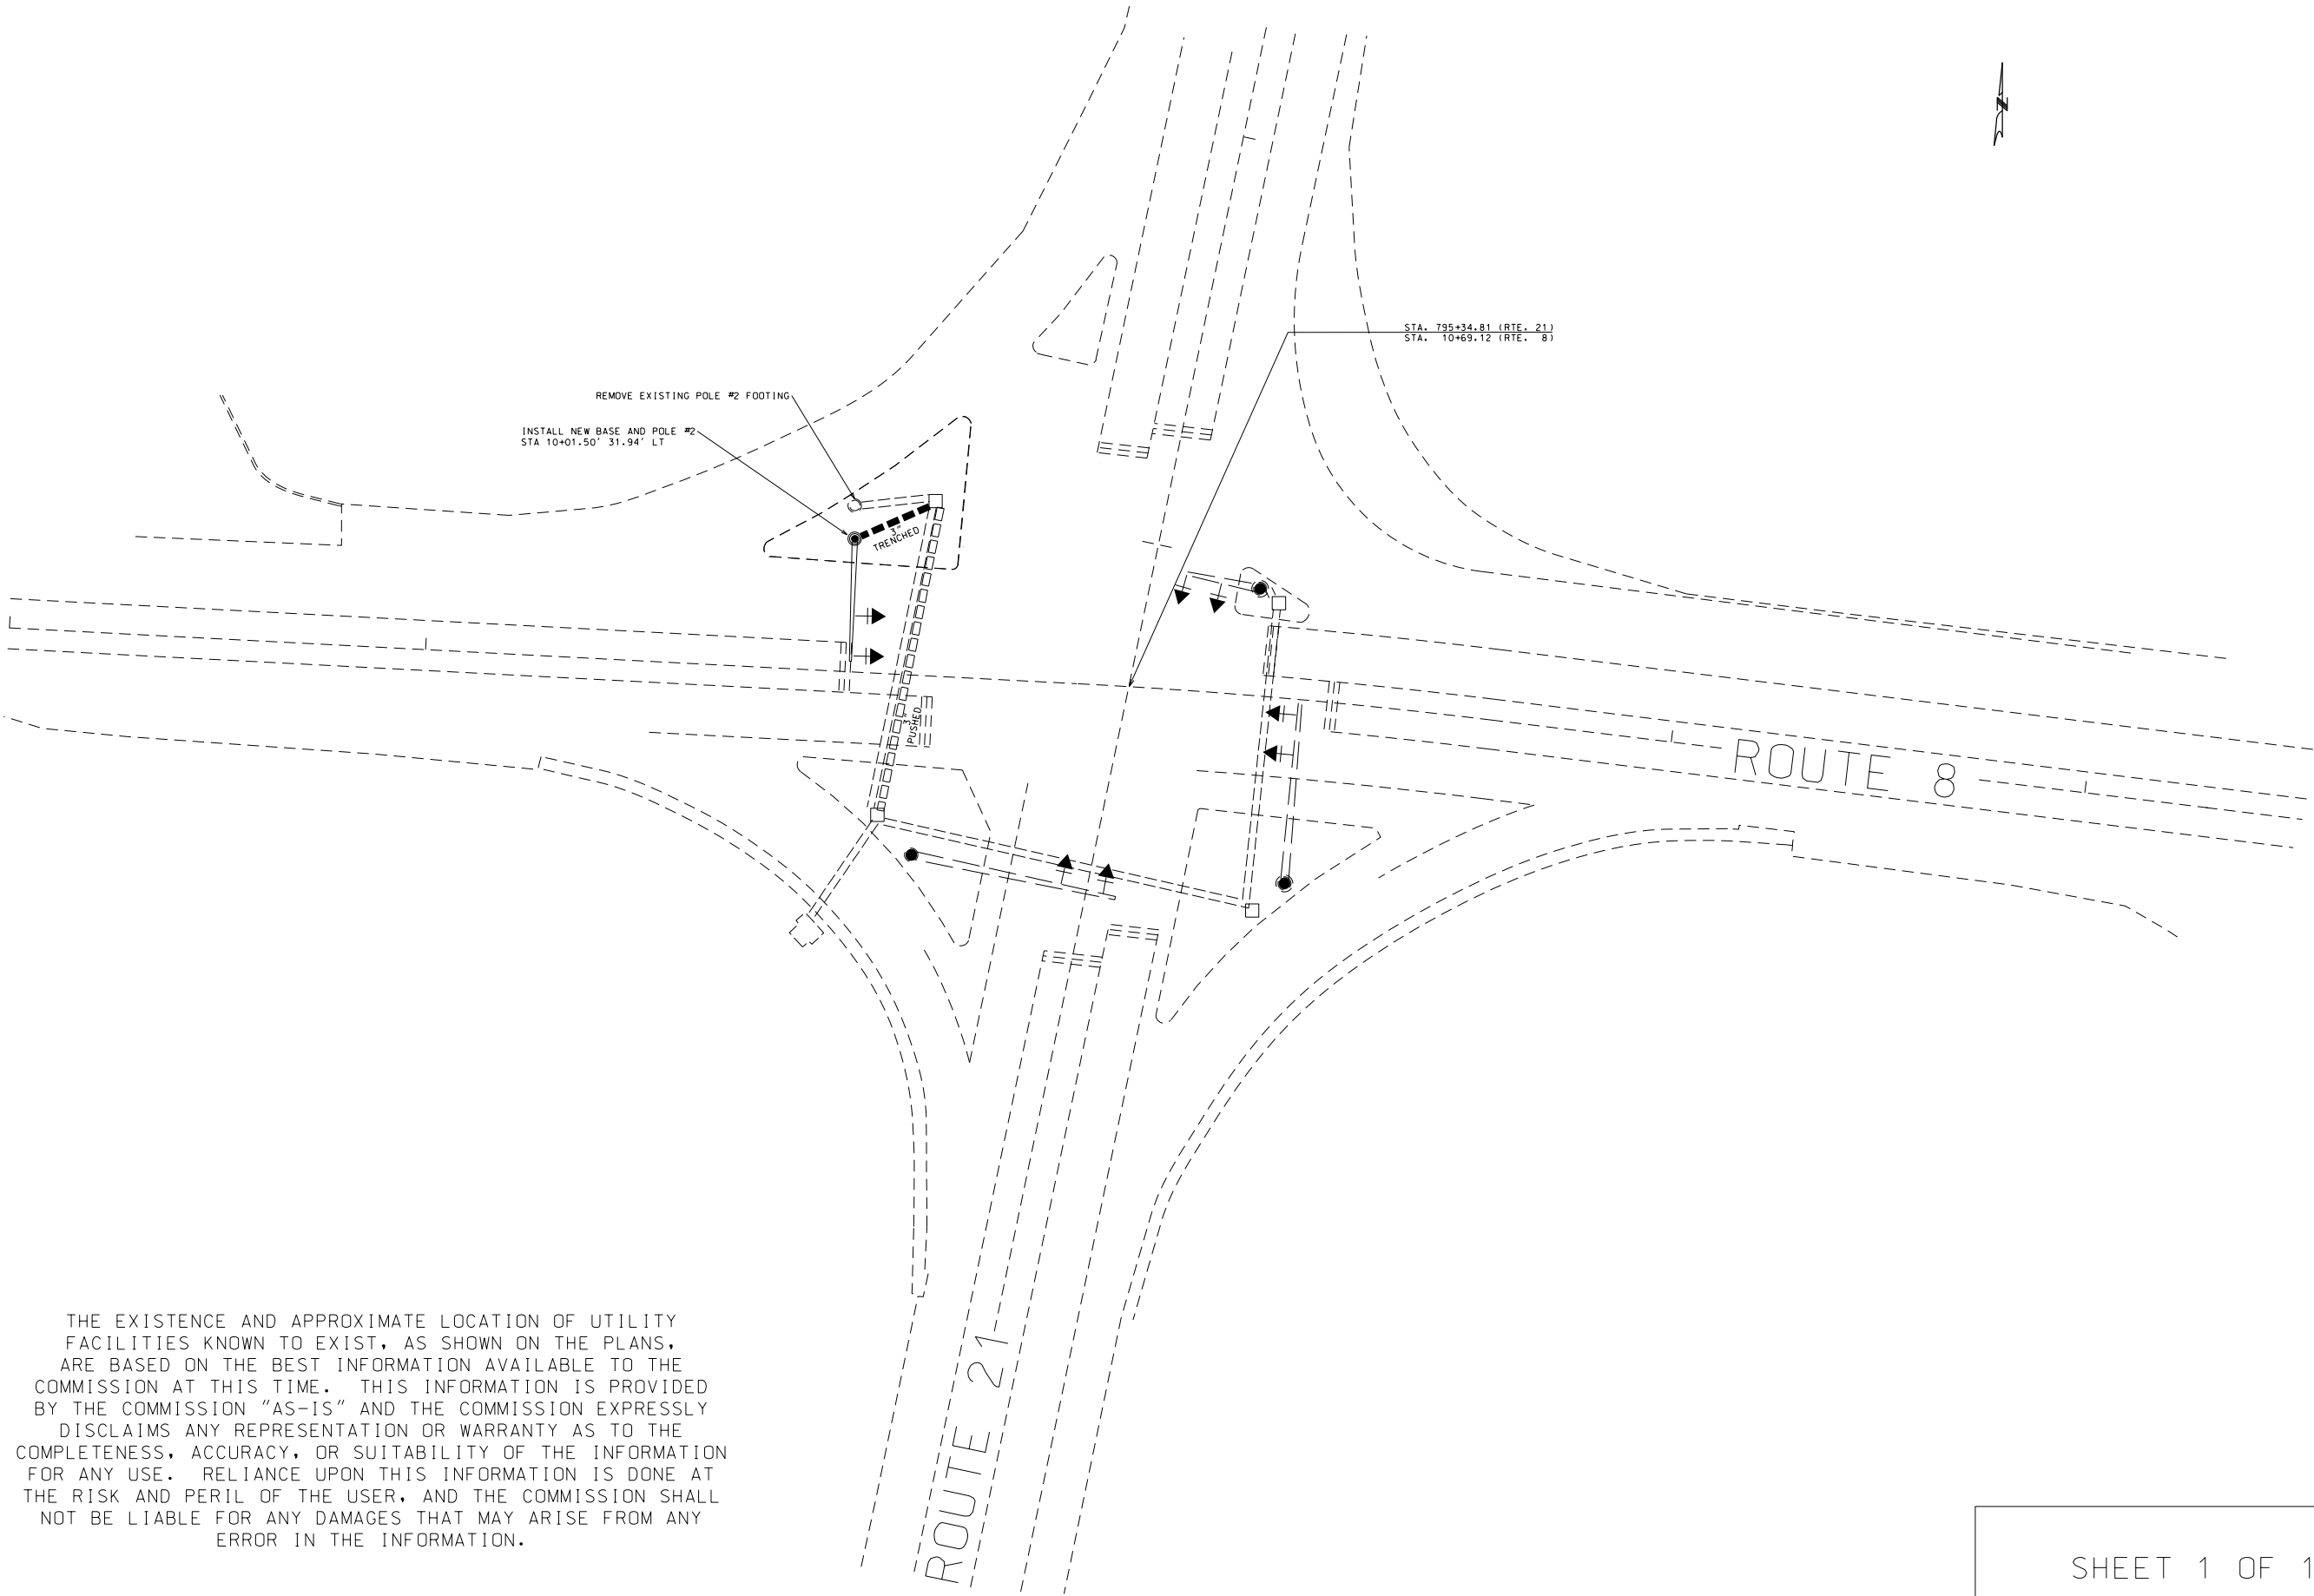

THE EXISTENCE AND APPROXIMATE LOCATION OF UTILITY FACILITIES KNOWN TO EXIST, AS SHOWN ON THE PLANS, ARE BASED ON THE BEST INFORMATION AVAILABLE TO THE COMMISSION AT THIS TIME. THIS INFORMATION IS PROVIDED BY THE COMMISSION "AS-IS" AND THE COMMISSION EXPRESSLY DISCLAIMS ANY REPRESENTATION OR WARRANTY AS TO THE COMPLETENESS, ACCURACY, OR SUITABILITY OF THE INFORMATION FOR ANY USE. RELIANCE UPON THIS INFORMATION IS DONE AT THE RISK AND PERIL OF THE USER, AND THE COMMISSION SHALL NOT BE LIABLE FOR ANY DAMAGES THAT MAY ARISE FROM ANY ERROR IN THE INFORMATION.

MISSOURI HIGHWAYS AND TRANSPORTATION COMMISSION







105 WEST CAPITOL
JEFFERSON CITY, MO 65102
1-888-ASK-MODOT (1-888-275-6636)

DATE PREPARED 4/2/2015	
ROUTE 8	STATE MO
DISTRICT CD	SHEET NO. 4
COUNTY WASHINGTON	
JOB NO. K14D0042	
CONTRACT ID.	
PROJECT NO.	
BRIDGE NO.	
DESCRIPTION	DATE

"THIS MEDIA SHOULD NOT BE CONSIDERED A CERTIFIED DOCUMENT."

IF A SEAL IS PRESENT ON THIS SHEET IT HAS BEEN ELECTRONICALLY SEALED AND DATED.

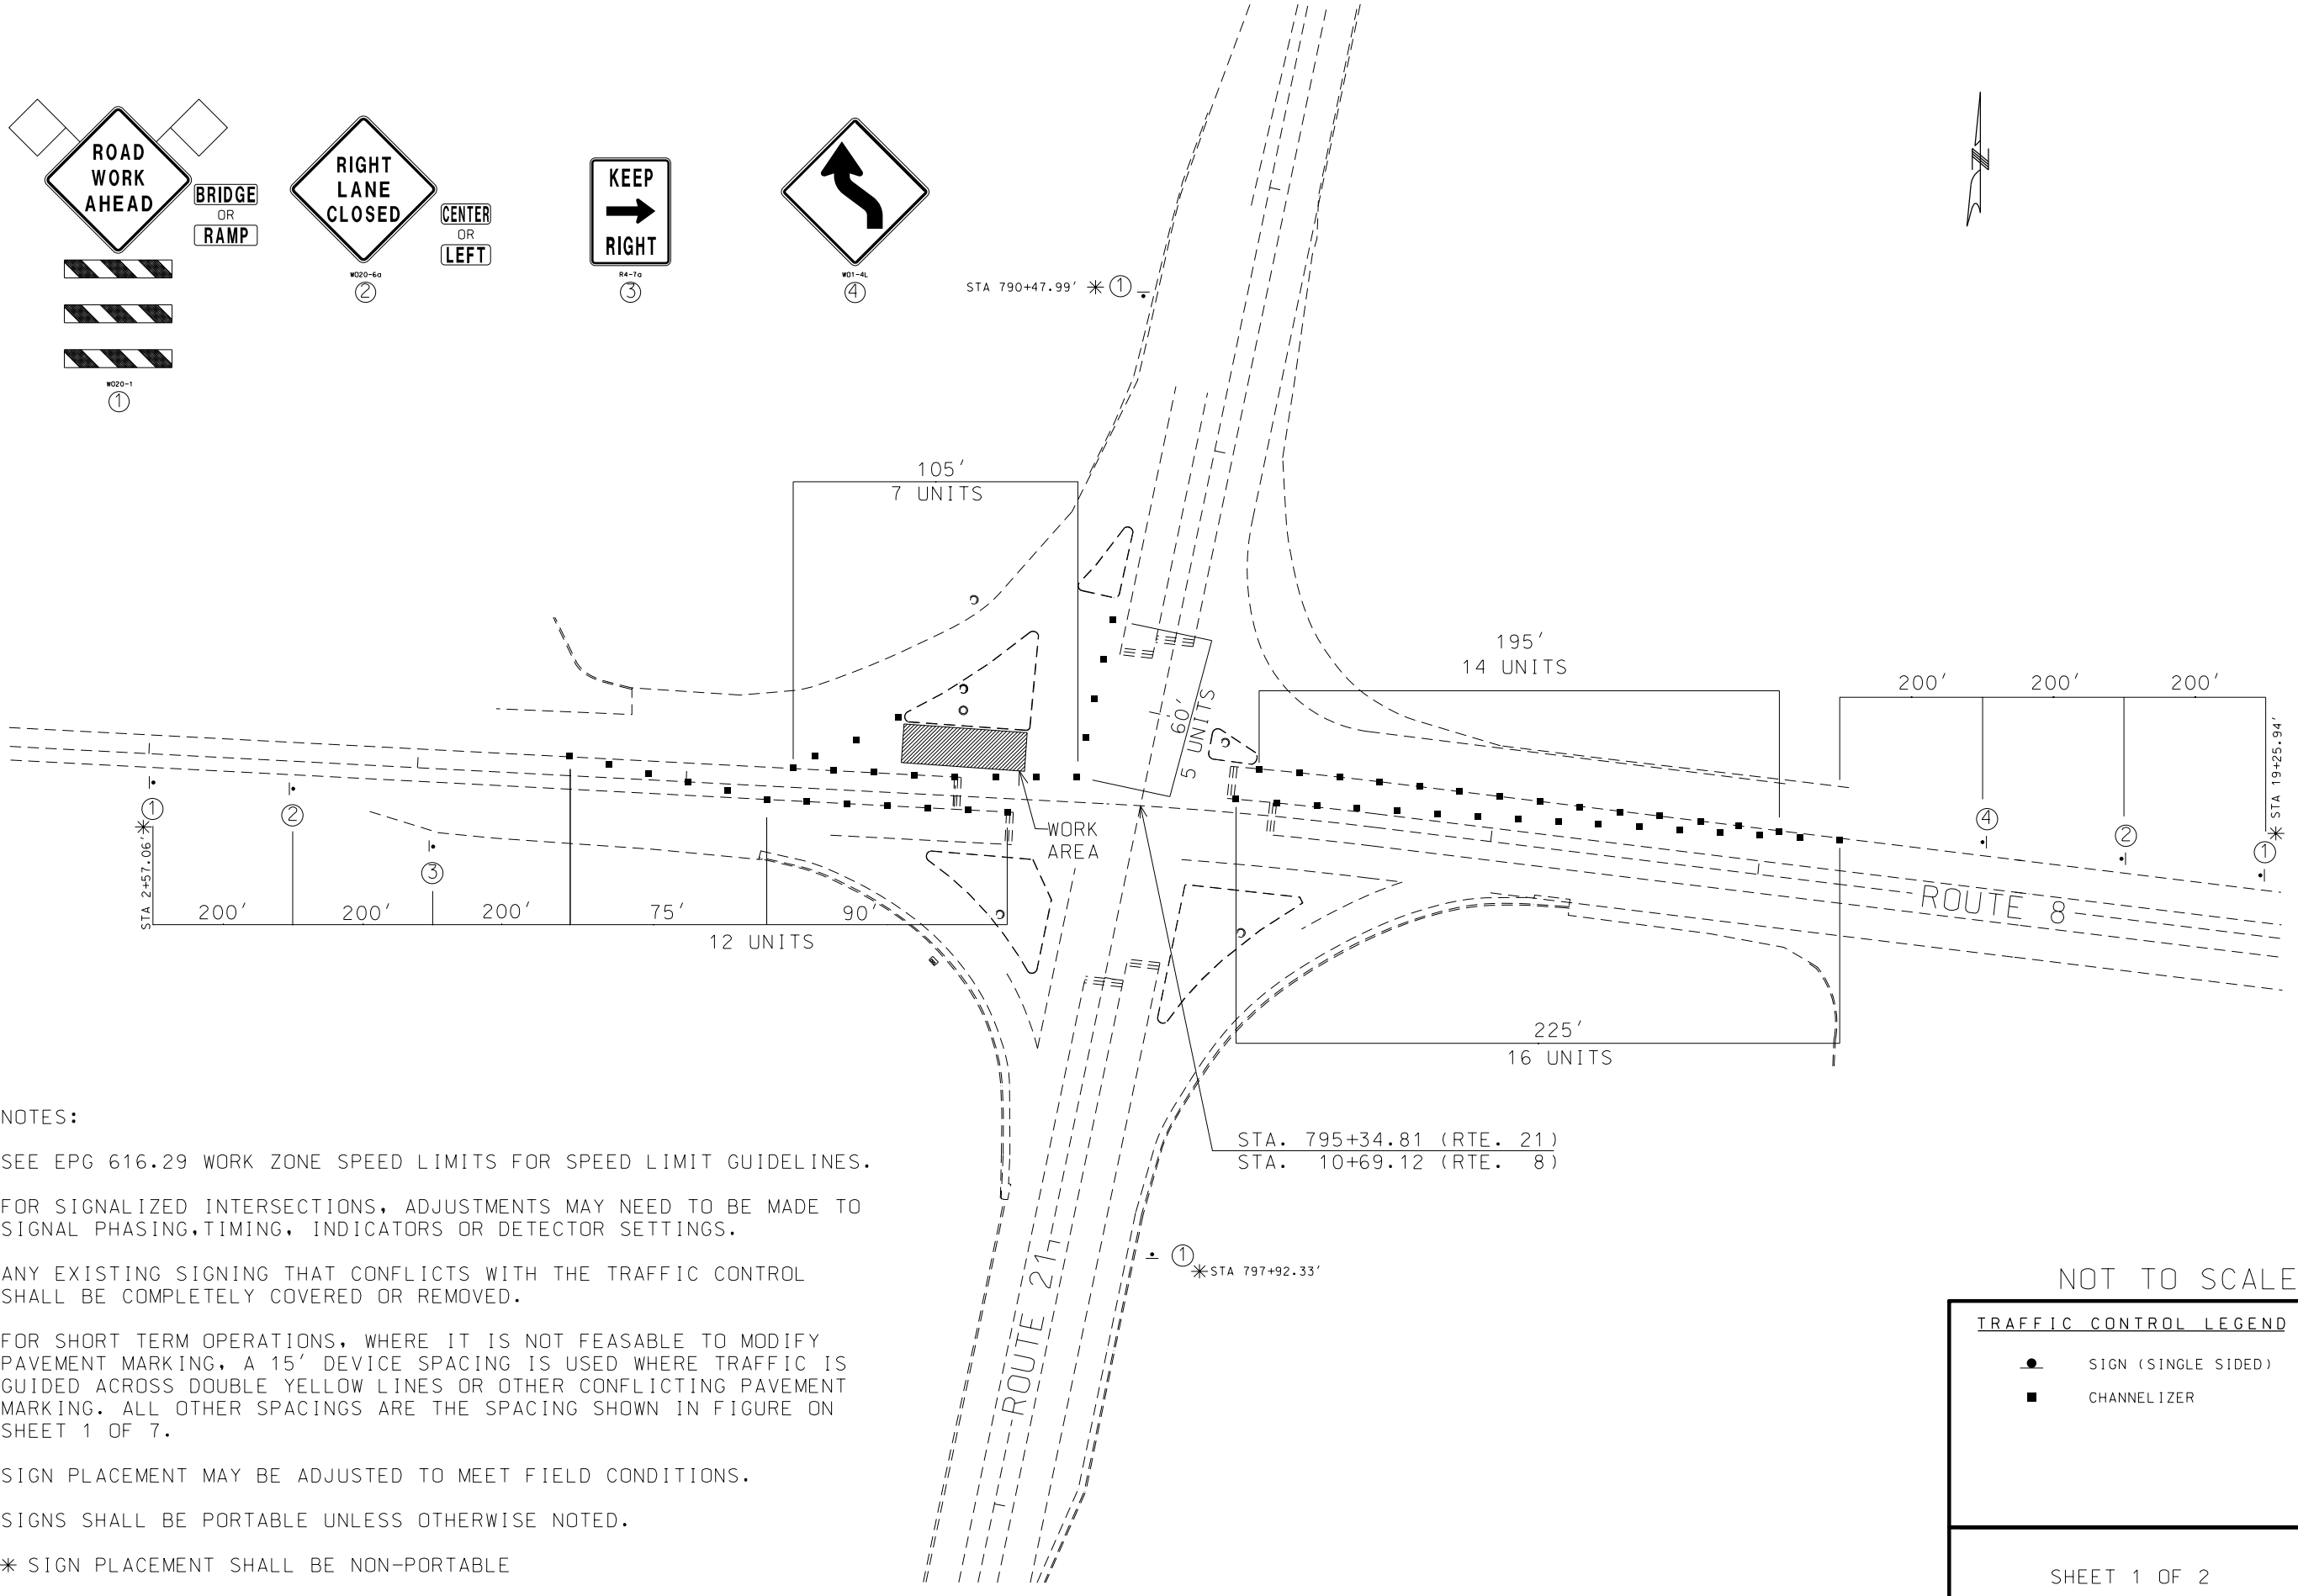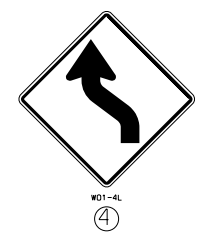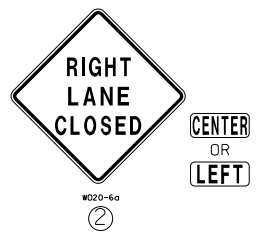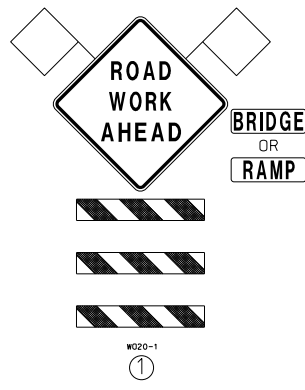

NOTES:

SEE EPG 616.29 WORK ZONE SPEED LIMITS FOR SPEED LIMIT GUIDELINES.

FOR SIGNALIZED INTERSECTIONS, ADJUSTMENTS MAY NEED TO BE MADE TO SIGNAL PHASING, TIMING, INDICATORS OR DETECTOR SETTINGS.

ANY EXISTING SIGNING THAT CONFLICTS WITH THE TRAFFIC CONTROL SHALL BE COMPLETELY COVERED OR REMOVED.

FOR SHORT TERM OPERATIONS, WHERE IT IS NOT FEASIBLE TO MODIFY PAVEMENT MARKING, A 15' DEVICE SPACING IS USED WHERE TRAFFIC IS GUIDED ACROSS DOUBLE YELLOW LINES OR OTHER CONFLICTING PAVEMENT MARKING. ALL OTHER SPACINGS ARE THE SPACING SHOWN IN FIGURE ON SHEET 1 OF 7.

SIGN PLACEMENT MAY BE ADJUSTED TO MEET FIELD CONDITIONS.

SIGNS SHALL BE PORTABLE UNLESS OTHERWISE NOTED.

* SIGN PLACEMENT SHALL BE NON-PORTABLE

NOT TO SCALE

TRAFFIC CONTROL LEGEND	
	SIGN (SINGLE SIDED)
	CHANNELIZER

SHEET 1 OF 2

"THIS MEDIA SHOULD NOT BE CONSIDERED A CERTIFIED DOCUMENT."

DATE PREPARED
4/2/2015

ROUTE 8	STATE MO
DISTRICT CD	SHEET NO. 5

COUNTY
WASHINGTON

JOB NO.
K14D0042

CONTRACT ID.


PROJECT NO.

BRIDGE NO.

DATE	DESCRIPTION

MISSOURI HIGHWAYS AND TRANSPORTATION COMMISSION

105 WEST CAPITOL
JEFFERSON CITY, MO 65102
1-888-ASK-MODOT (1-888-275-6636)

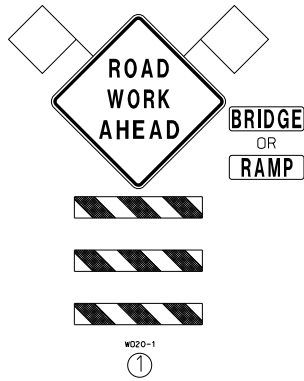

STA 790+47.99' * ①

NOTES:

SEE EPG 616.29 WORK ZONE SPEED LIMITS FOR SPEED LIMIT GUIDELINES.

FOR SIGNALIZED INTERSECTIONS, ADJUSTMENTS MAY NEED TO BE MADE TO SIGNAL PHASING, TIMING, INDICATORS OR DETECTOR SETTINGS.

ANY EXISTING SIGNING THAT CONFLICTS WITH THE TRAFFIC CONTROL SHALL BE COMPLETELY COVERED OR REMOVED.

FOR SHORT TERM OPERATIONS, WHERE IT IS NOT FEASIBLE TO MODIFY PAVEMENT MARKING, A 15' DEVICE SPACING IS USED WHERE TRAFFIC IS GUIDED ACROSS DOUBLE YELLOW LINES OR OTHER CONFLICTING PAVEMENT MARKING. ALL OTHER SPACINGS ARE THE SPACING SHOWN IN FIGURE ON SHEET 1 OF 7.

SIGN PLACEMENT MAY BE ADJUSTED TO MEET FIELD CONDITIONS.

SIGNS SHALL BE PORTABLE UNLESS OTHERWISE NOTED.

* SIGN PLACEMENT SHALL BE NON-PORTABLE

"THIS MEDIA SHOULD NOT BE CONSIDERED A CERTIFIED DOCUMENT."

DATE PREPARED
4/2/2015

ROUTE 8	STATE MO
DISTRICT CD	SHEET NO. 6

COUNTY
WASHINGTON

JOB NO.
K14D0042

CONTRACT ID.

PROJECT NO.


BRIDGE NO.

DESCRIPTION	DATE

MISSOURI HIGHWAYS AND TRANSPORTATION COMMISSION

MoDOT

105 WEST CAPITOL
JEFFERSON CITY, MO 65102
1-888-ASK-MODOT (1-888-275-6636)

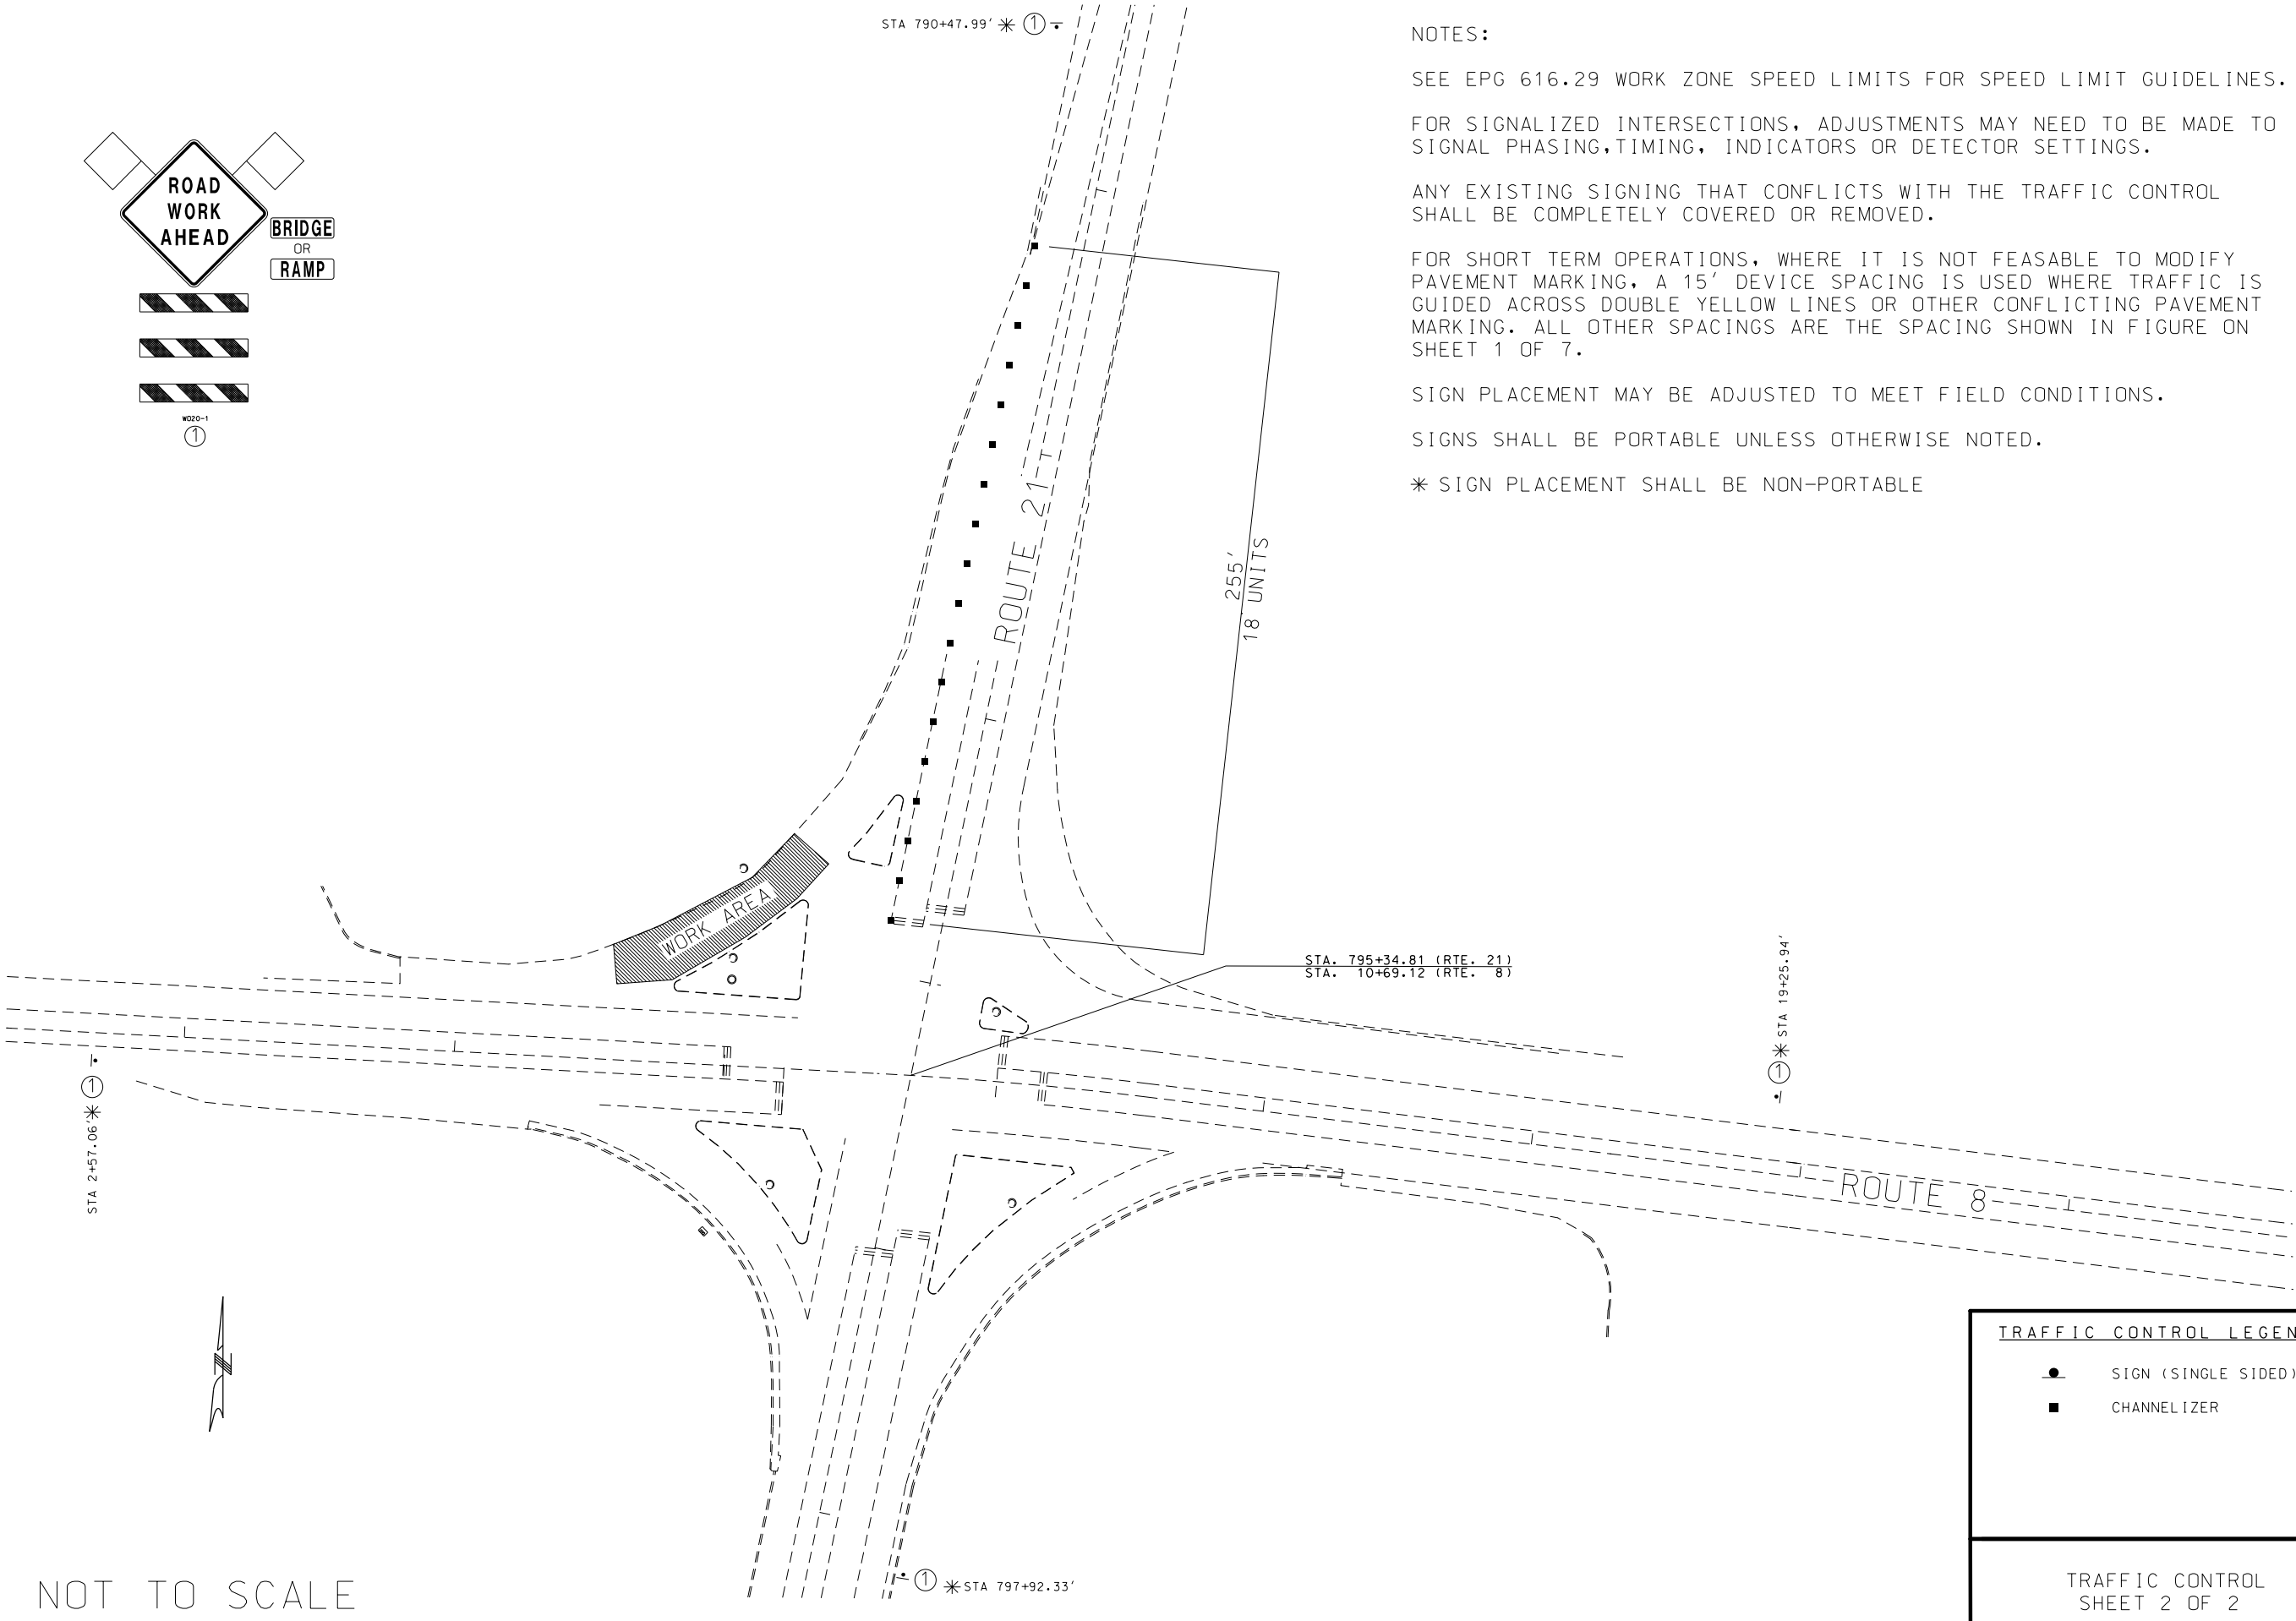

TRAFFIC CONTROL LEGEND

- SIGN (SINGLE SIDED)
- CHANNELIZER

[illegible][illegible][illegible]

REMARKS
ALL LENGTHS AND SPACINGS ARE IN FEET UNLESS OTHERWISE INDICATED.
* ITEMS FOR WHICH SEPARATE PAYMENT WILL NOT BE MADE.
** SEE STANDARD PLANS 902.10 AND 902.30 FOR CONCRETE REQUIREMENTS ON BASES.
*** USE D3-16 FOR ONE LINE. USE D3-18 FOR TWO LINE.
SIGNAL STRUCTURES WHICH WILL EXCEED THE DIMENSION LIMITS SHOWN ON STANDARD PLAN SHEETS IN SECTION 902 AND ANY OTHER INSTALLATION WHERE THE DETAILS OF CONSTRUCTION ARE NOT FURNISHED IN THE CONTRACT PLANS, SHALL BE DESIGNED BY A PROFESSIONAL ENGINEER IN ACCORDANCE WITH THE 2001 AASHTO STANDARD SPECIFICATIONS FOR STRUCTURAL SUPPORTS FOR HIGHWAY SIGNS, LUMINAIRES AND TRAFFIC SIGNALS, 4TH EDITION, AND LATEST INTERIMS. THE STRUCTURE SHALL BE DESIGNED AS IMPORTANCE CATEGORY I FOR FATIGUE WITH A 50-YEAR DESIGN LIFE. THE CONTRACTOR SHALL SUBMIT A SET OF SHOP DETAIL DRAWINGS INCLUDING WELD PROCEDURE SPECIFICATIONS AND DESIGN COMPUTATIONS FOR MODOT RECORDS AND REFERENCE. THE SUBMITTED DRAWINGS AND CALCULATIONS SHALL BE SIGNED AND SEALED IN ACCORDANCE WITH THE LAWS RELATING TO ARCHITECTS AND PROFESSIONAL ENGINEERS (CHAPTER 327, RSMO.), AND SHALL INCLUDE A TITLE BLOCK OR SUMMARY SHEET WHICH LISTS AND CERTIFIES THAT THE PRODUCT MEETS ALL OF THE SPECIFIED DESIGN CRITERIA.

LEGEND

T - TOP MOUNT
S - SIDE MOUNT
C - SPANWIRE MOUNT
B - MAST ARM MOUNT

INTERSECTION

(REPLACE DAMAGED SIGNAL POLE #2)

D-37A

"THIS MEDIA SHOULD
NOT BE CONSIDERED
A CERTIFIED
DOCUMENT."

DATE PREPARED

ROUTE 8	STATE MO
------------	-------------

DISTRICT	SHEET NO.
CD	8

COUNTY
WASHINGTON

JOB NO.
K14D0042

CONTRACT ID.

PROJECT NO.

BRIDGE NO.

--	--	--	--	--	--	--	--

[illegible]

Z							
---	--	--	--	--	--	--	--

PT10						
------	--	--	--	--	--	--

SCRI						
------	--	--	--	--	--	--

DE

--	--	--	--	--	--	--	--	--

--	--	--	--	--	--	--	--

DATE						
------	--	--	--	--	--	--

D							
---	--	--	--	--	--	--	--

ITOL
5102
636)

REPORT
CAP
MO 6
75-6

WEST
TY.
388-2

TRAN
N

ND T
SION
FERSO
000T

88-A



1-8



MIS





CONDUIT

CABLE

[illegible]

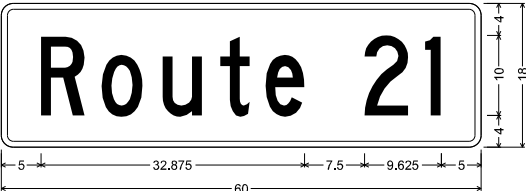

D3-1 SHR2L1; 1,500" Radius, 0.750" Border, White on Green;
[Route 21] C;
Table of letter and object lefts.

R	o	u	t	e	2	1
5.000	12.500	20.125	27.375	33.000	45.375	53.000

SIGN NO.	
STATION	
ROADWAY	

"THIS MEDIA SHOULD
NOT BE CONSIDERED
A CERTIFIED
DOCUMENT."

DATE PREPARED
4/2/2015

ROUTE 8	STATE MO
DISTRICT CD	SHEET NO. 12

COUNTY
WASHINGTON
JOB NO.
K14D0042
CONTRACT ID.

PROJECT NO.

BRIDGE NO.

DESCRIPTION	DATE

MISSOURI HIGHWAYS AND TRANSPORTATION
COMMISSION

105 WEST CAPITOL
JEFFERSON CITY, MO 65102
1-888-ASK-MODOT (1-888-275-6636)