



MISSOURI DEPARTMENT OF TRANSPORTATION I-29 REST AREA SEWER IMPROVEMENTS DEARBORN, MISSOURI

T54N, R35W, SECTION 24



UTILITY LOCATIONS ON THESE PLANS HAVE NOT BEEN FIELD VERIFIED.
IT IS THE RESPONSIBILITY OF THE CONTRACTOR TO CONTACT DIG-RIE
BEFORE PROCEEDING WITH CONSTRUCTION.

TELEPHONE
CENTURYLINK
1-800-786-6272


WATER
PLATTE COUNTY PWSD 9
1-816-992-8710
PLATTE COUNTY PWSD 2
1-816-280-3187
CITY OF DEARBORN
1-816-992-3576

ELECTRICITY
KANSAS CITY POWER & LIGHT
1-888-544-4852
PLATTE-CLAY ELECTRIC COOP
1-816-628-3121

SEWER
CITY OF DEARBORN
1-816-992-3576

GAS
MISSOURI GAS ENERGY
1-800-582-0000
SOUTHERN STAR CENTRAL GAS
1-800-324-9696

PROJECT LOCATION

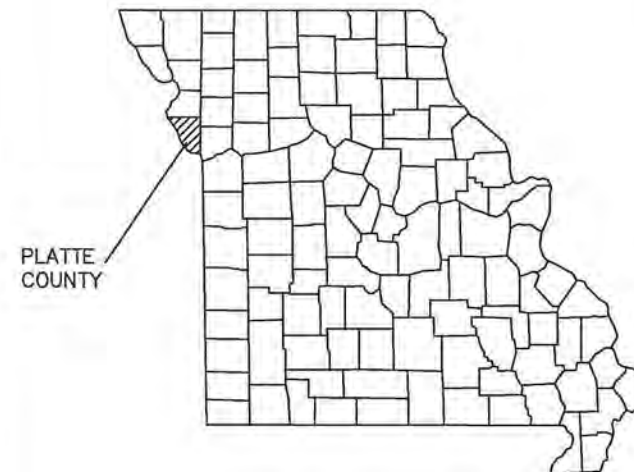


PROJECT VICINITY MAP
(NO SCALE)

BENCHMARK

TBM:
TOP OF SSMH LID BY PROPOSED WETWELL
ELEV = 982.98
TOP OF SSMH LID AT TIE-IN POINT IN DEARBORN
ELEV = 879.20

GENERAL NOTES

1. THE ENGINEERING INFORMATION SHOWN ON THESE PLANS IS FROM STUDIES MADE IN THE FIELD AND REPRESENTS THE BEST INFORMATION AVAILABLE TO SHAFER, KLINE AND WARREN, INC.
2. ALL GRASSED AREA DISTURBED BY THE CONTRACTOR SHALL BE FERTILIZED, SEED, AND MULCHED UNLESS OTHERWISE NOTED ON THE PLANS.
3. ALL UTILITIES AND THEIR CONNECTIONS SHALL BE MOVED OR ADJUSTED BY THE CONTRACTOR TO FIT THE NEW CONSTRUCTION UNLESS OTHERWISE NOTED ON THE PLANS.
4. CONTRACTOR SHALL CONTACT UTILITY COMPANIES AT LEAST THREE WORKING DAYS, BUT NO MORE THAN TEN WORKING DAYS, PRIOR TO DIGGING BY CALLING DIGRIE AT 1-800-344-7483
5. IT IS THE CONTRACTOR'S RESPONSIBILITY TO COORDINATE THE ADJUSTMENT OF THE VARIOUS UTILITIES BY THE RESPECTIVE COMPANIES.
6. THERE SHALL BE A MINIMUM DISTANCE OF 18" VERTICAL CLEARANCE BETWEEN THE FORCE MAIN AND WATER LINES. SEE SPECIFICATIONS.
7. ALL ROADS, DRIVEWAYS, CULVERTS, FENCING, LANDSCAPE, STRUCTURES & OTHER IMPROVEMENTS DAMAGED DURING CONSTRUCTION SHALL BE REPAIRED OR REPLACED TO EQUAL OR BETTER CONDITION.
8. CONTRACTOR TO ONLY REMOVE TREES & SHRUBS AS NEEDED FOR ACTUAL CONSTRUCTION OF UTILITIES. PRESERVE EXISTING VEGETATION TO THE MAXIMUM EXTENT PRACTICAL. PROTECT ALL TREES NOT DESIGNATED FOR REMOVAL. DO NOT DRIVE OR STORE EQUIPMENT UNDER DRIPLINE.
9. ALL SIGNS DAMAGED OR REMOVED DURING CONSTRUCTION SHALL BE REPLACED.
10. THE LOCATIONS OF UTILITY MAINS, STRUCTURES & SERVICE CONNECTIONS PLOTTED ON THESE DRAWINGS ARE APPROXIMATE ONLY AND WERE OBTAINED FROM RECORDS MADE AVAILABLE TO SHAFER, KLINE & WARREN INC. (SKW). THERE MAY BE OTHER EXISTING UTILITY MAINS, STRUCTURES & SERVICE CONNECTIONS NOT KNOWN TO SKW AND NOT SHOWN ON THE DRAWINGS. THE VERIFICATION OF THE EXISTENCE AND THE DETERMINATION OF THE EXACT LOCATION OF UTILITY MAINS, STRUCTURES & SERVICE CONNECTIONS SHALL BE THE RESPONSIBILITY OF THE CONSTRUCTION CONTRACTOR(S).
11. SITE CLEAN UP ON A DAILY BASIS.
12. ALL OPEN EXCAVATIONS SHALL BE PROTECTED.
13. REPLACE ANY PROPERTY MONUMENTS REMOVED OR DESTROYED BY CONSTRUCTION. ALL MONUMENTS SHALL BE SET BY A SURVEYOR LICENSED IN THE STATE OF MISSOURI.
14. CONTRACTOR IS TO COORDINATE ELECTRICAL POWER INSTALLATION WITH ELECTRICAL UTILITY.

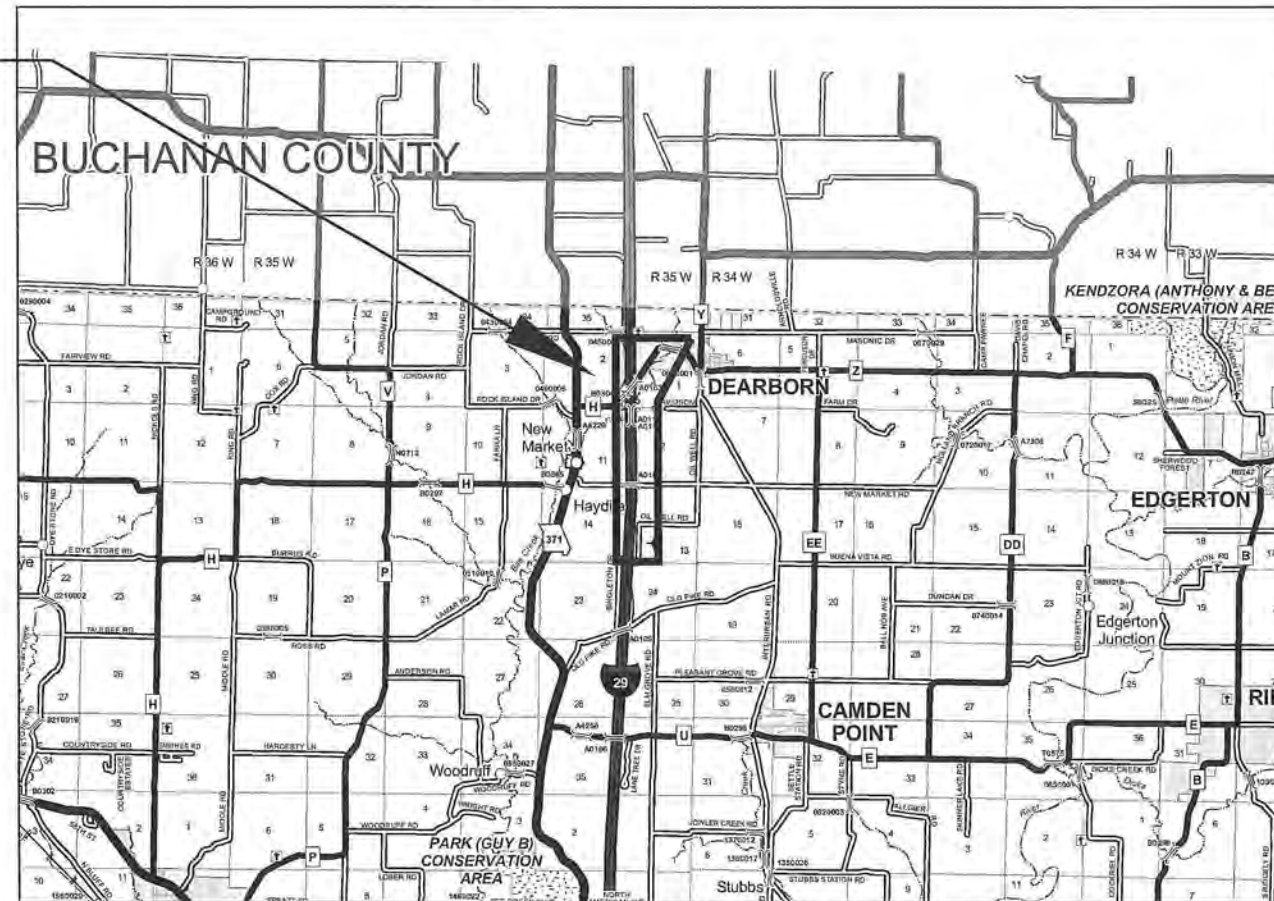

PROJECT VICINITY MAP
(NO SCALE)

LEGEND

IB_E	= EXIST IRON BAR	EXIST MAJOR CONTOUR
IBPC_E	= EXIST. IRON BAR W/ PLASTIC	EXIST MINOR CONTOUR
FPST	= FENCE POST	EXIST FLOW LINE
FO	= FIBER OPTIC MARKER	EXIST TREE LINE
FH	= FIRE HYDRANT	EXIST BUILDING
G	= GAS MARKER	EXIST EASEMENT
GTPST	= GATE POST	EXIST EDGE OF ASPHALT
GA	= GUY ANCHOR	EXIST EDGE OF GRAVEL
H&V	= CONTROL POINT	EXIST GRAVEL SHOULDER
LP	= LIGHT POLE	EXIST CHAINLINK FENCE
MS	= METAL SIGN	EXIST OVERHEAD POWER
PP	= POWER POLE	EXIST STORM PIPE
RW	= R/W MARKER	EXIST PROPERTY LINE
SSMH	= SANITARY SEWER MANHOLE	EXIST SEWER PIPE
STMH	= STORM MANHOLE	EXIST GAS LINE
ST	= STUMP	EXIST POWER
TEP	= TELEPHONE PEDESTAL	EXIST TELEPHONE LINE
TBM	= TEMP BENCHMARK	EXIST WATER LINE
T	= TREE	EXIST EDGE OF WATER
		PROPOSED FORCEMAIN

DESCRIPTION

COVER SHEET
GENERAL LAYOUT
FORCEMAIN PLAN & PROFILE
DETAILS
PUMP STATION DETAILS
BORE DETAILS
ELECTRICAL IMPROVEMENTS

SHEET NO

1
2
3-17
18-20
21-22
23
24



SHAFER, KLINE & WARREN, INC.
107 Butler Street, Moberly, MO 65552-1628
660/385-6441 FAX: 660/385-6614

OFFICE LOCATIONS:
Moberly, MO
Columbia, MO
Harrisonville, MO
Harrisonville, TX


North Kansas City, MO
Lawrence, KS
Tulsa, OK

MODOT REST AREA
DEARBORN, MO

SEWER IMPROVEMENTS
COVER


120339
SHEET NO.
1 OF 24

L:\120339-020_CAD\CAD\120339_GEN_LAYOUT.DWG
LAYOUT: GL-2
BY: JREGELSPERGER DATE: 4/17/2013
XREF DWG1: NONE
XREF DWG3: NONE


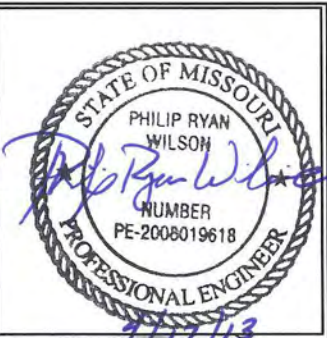


120339 SHEET NO. 2 OF 24		MODOT REST AREA DEARBORN, MO SEWER IMPROVEMENTS GENERAL LAYOUT		 SHAFER, KLINE & WARREN, INC. 107 Butler Street, Macon, MO 63552-1628 660/385-6441 FAX: 660/385-6614 OFFICE LOCATIONS: Macon, MO Columbia, MO Houston, TX Iola, KS Lenexa, KS Tulsa, OK North Kansas City, MO CIVIL ENGINEERS ELECTRICAL ENGINEERS MECHANICAL ENGINEERS SANITARY ENGINEERS LANDSCAPE ARCHITECTS LAND SURVEYORS LAND PLANNERS		Designed By: PW Drawn By: JMR Checked By: PW Issue Date: NO. DATE 1 2 3 4 5		REVISIONS BY APPD COPYRIGHT © 2012 SHAFER, KLINE & WARREN INC. MISSOURI CERTIFICATE OF AUTHORITY: F00139850	
--------------------------------	--	---	--	--	--	--	--	--	--


L:\120339-020 CAD\DWG\120339 SITE.DWG
LAYOUT: SHT 3
BY: JREIGEL-SHERGER DATE: 4/17/2013
XREF DWG1: NONE
XREF DWG2: NONE
XREF DWG3: NONE
XREF DWG4: NONE

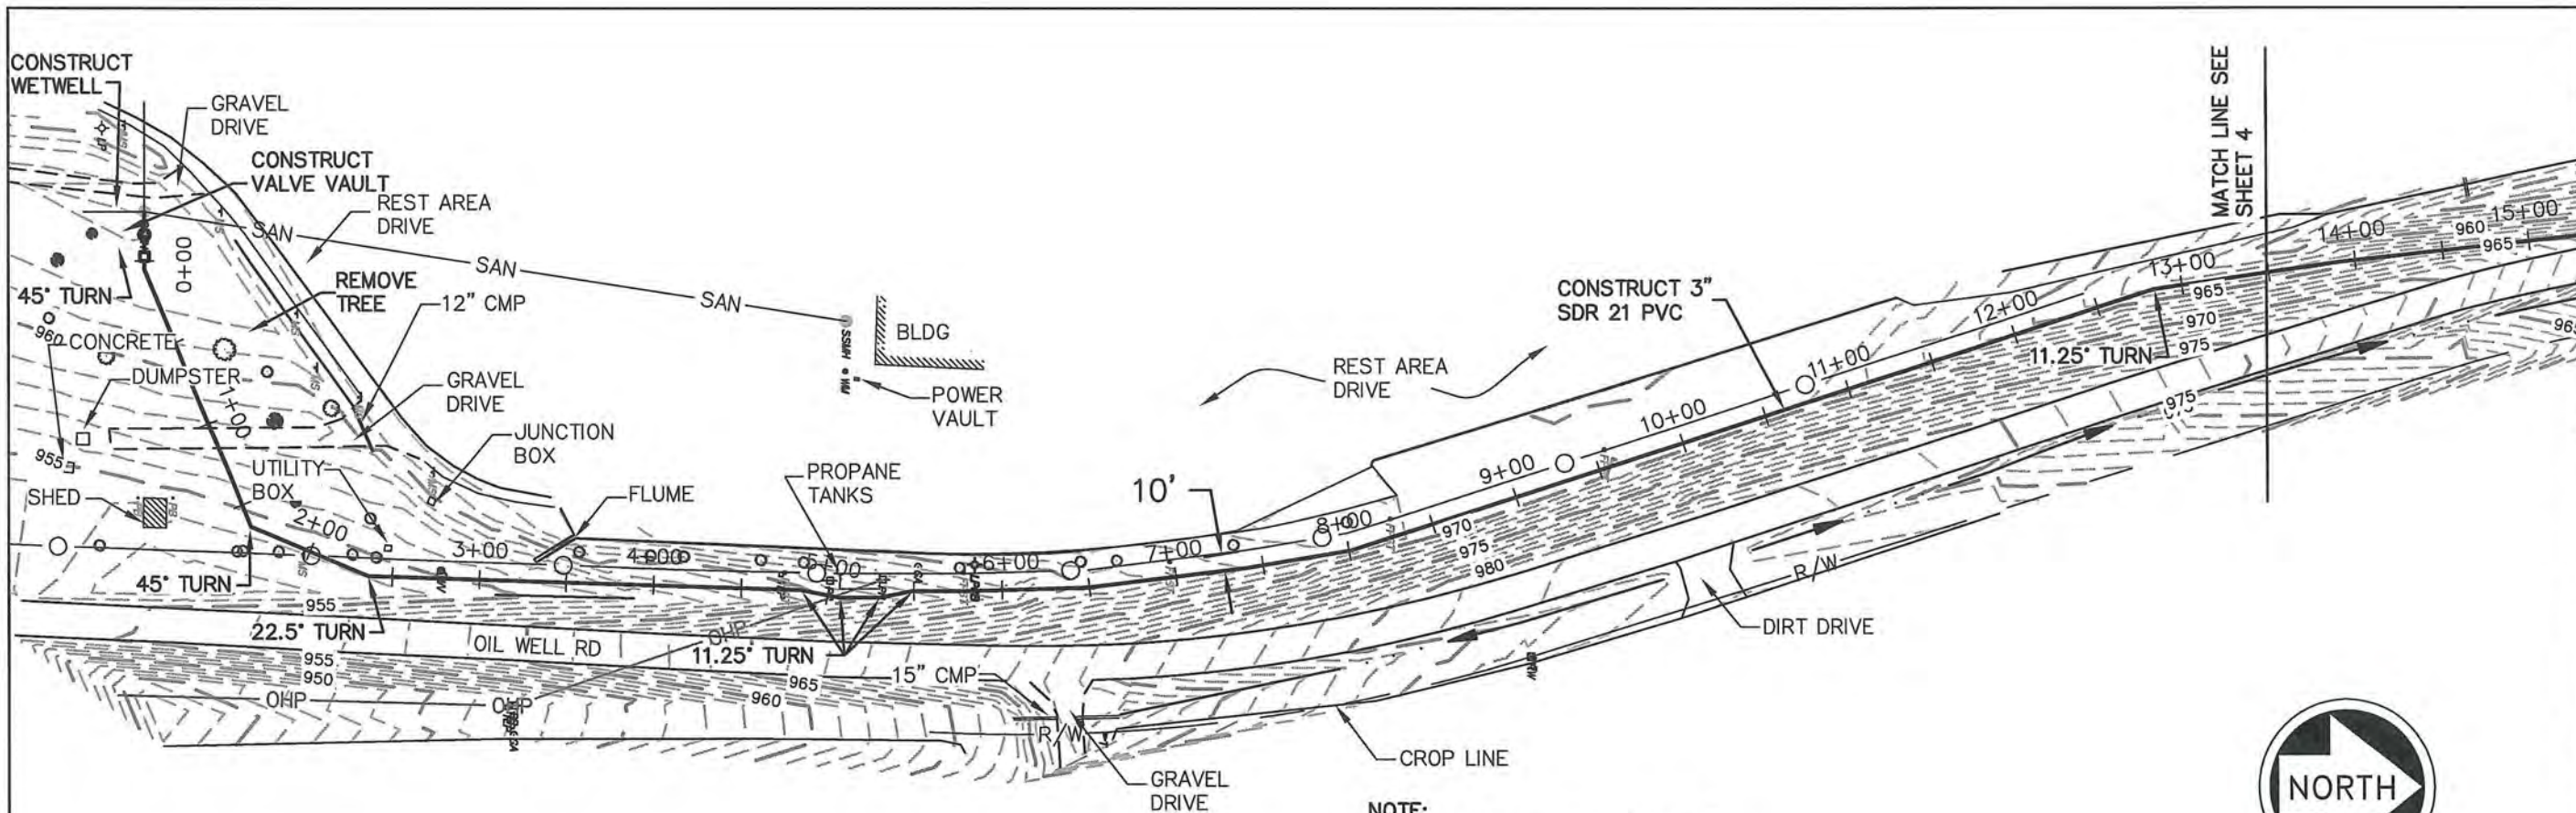

NOTE:
 1. PIPE DEPTH A MINIMUM OF 42\"/>

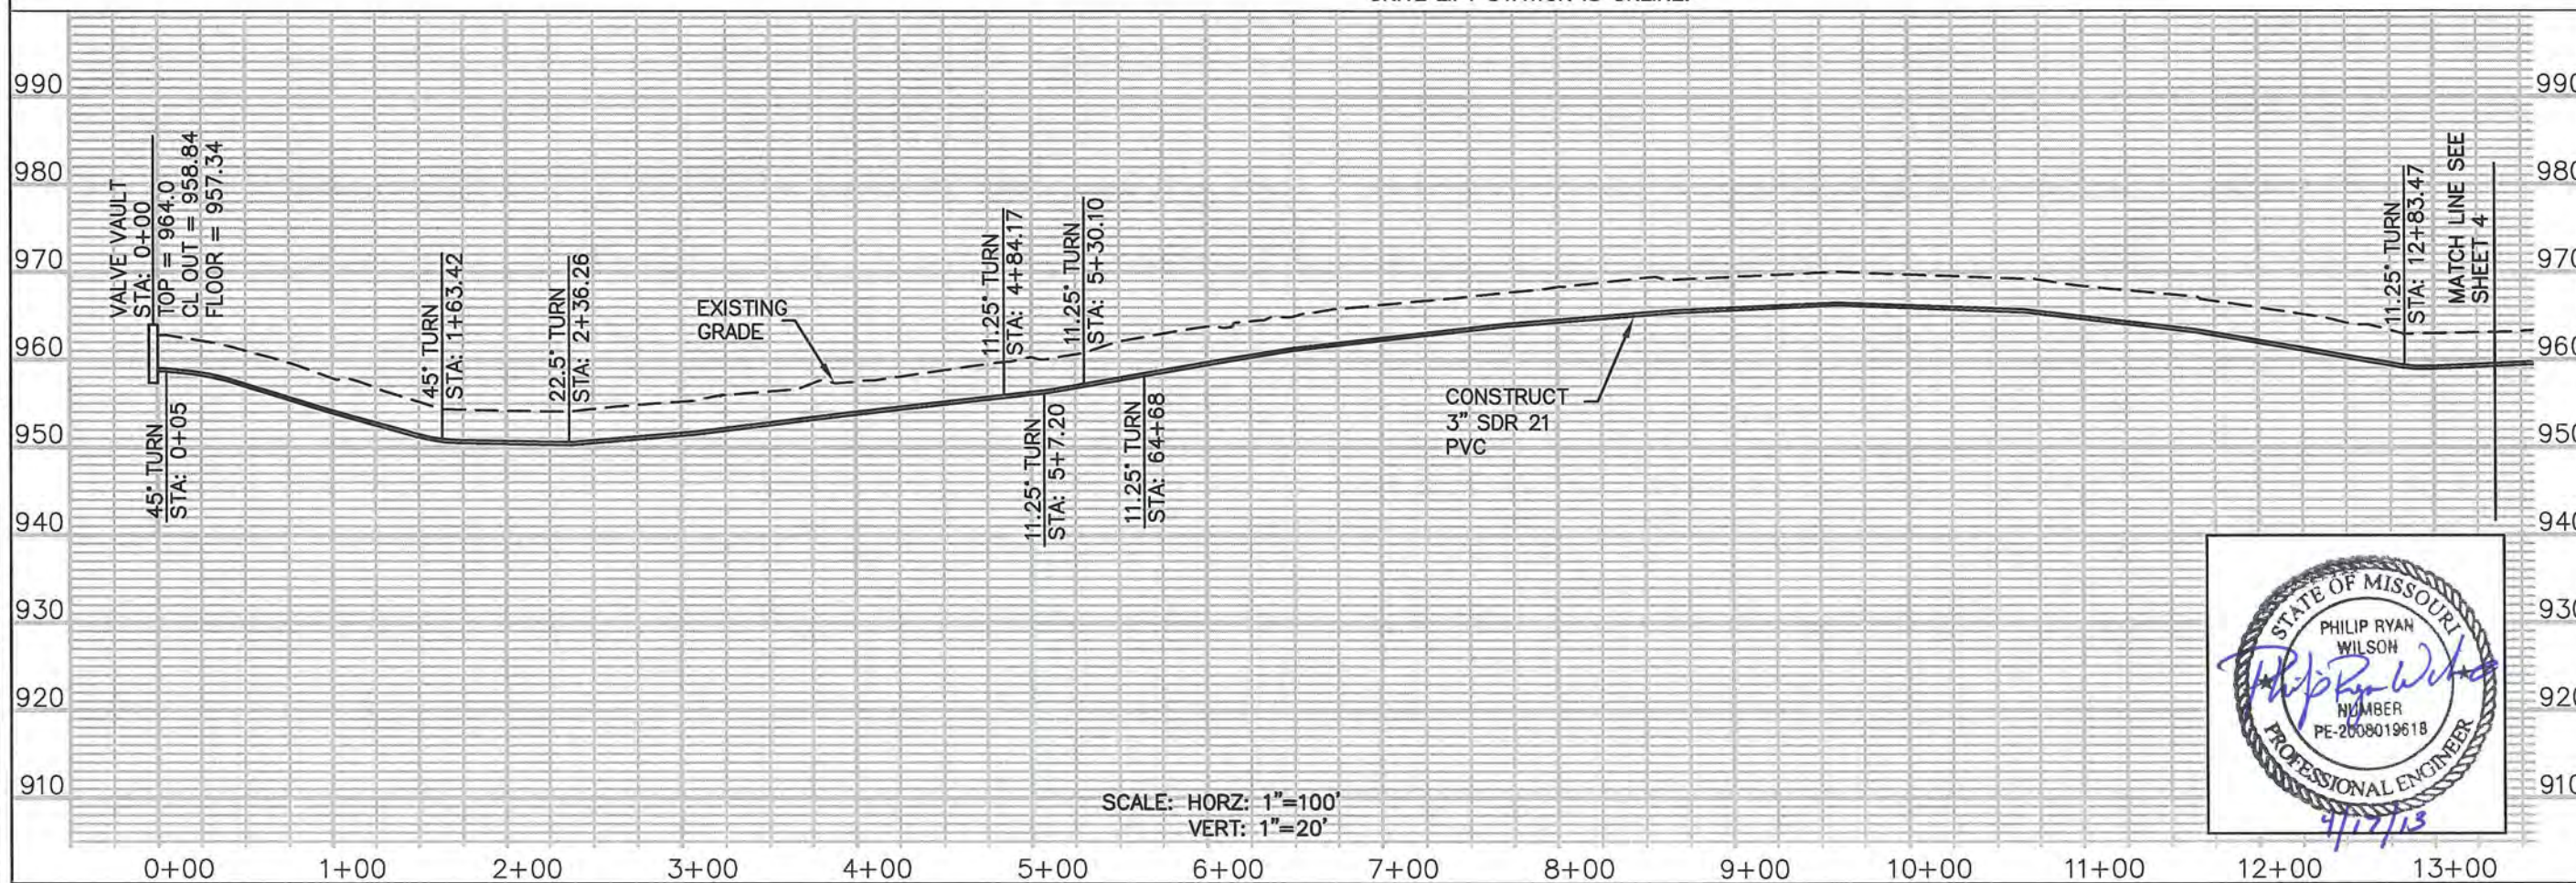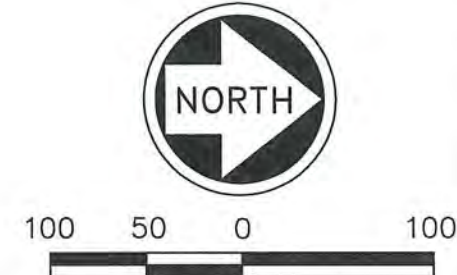


SCALE: HORZ: 1"=100'
 VERT: 1"=20'


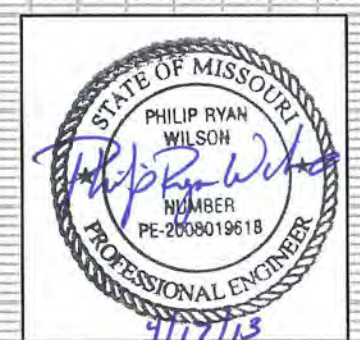


SHAFER, KLINE & WARREN, INC. 107 Butler Street, Macon, MO 63552-1628 660/385-6441 FAX: 660/385-6814 		OFFICE LOCATIONS: Macon, MO Columbia, MO Houston, TX Iola, KS Lenexa, KS Tulsa, OK North Kansas City, MO	CIVIL ENGINEER ELECTRICAL ENGINEER MECHANICAL ENGINEER LANDSCAPE ARCHITECT LAND SURVEYOR LAND PLANNER
MODOT REST AREA DEARBORN, MO		SEWER IMPROVEMENTS FORCEMAIN PLAN & PROFILE	
120339 SHEET NO. 3 OF 24		DESIGNED BY: JWR DRAWN BY: JWR CHECKED BY: JWR ISSUE DATE:	REVISIONS NO. DATE 1 BY: APPD COPYRIGHT © 2013 SHAFER, KLINE & WARREN INC. MISSOURI CERTIFICATE OF AUTHORITY: F0013860

LA/120339-020	CAD/CIVIL	120339	SITE/DWG
LAYOUT: SHT 4	BY: JREGELSEBERGER	DATE: 4/17/2013	
XREF DWG1: NONE	XREF DWG2: NONE		
XREF DWG3: NONE	XREF DWG4: NONE		


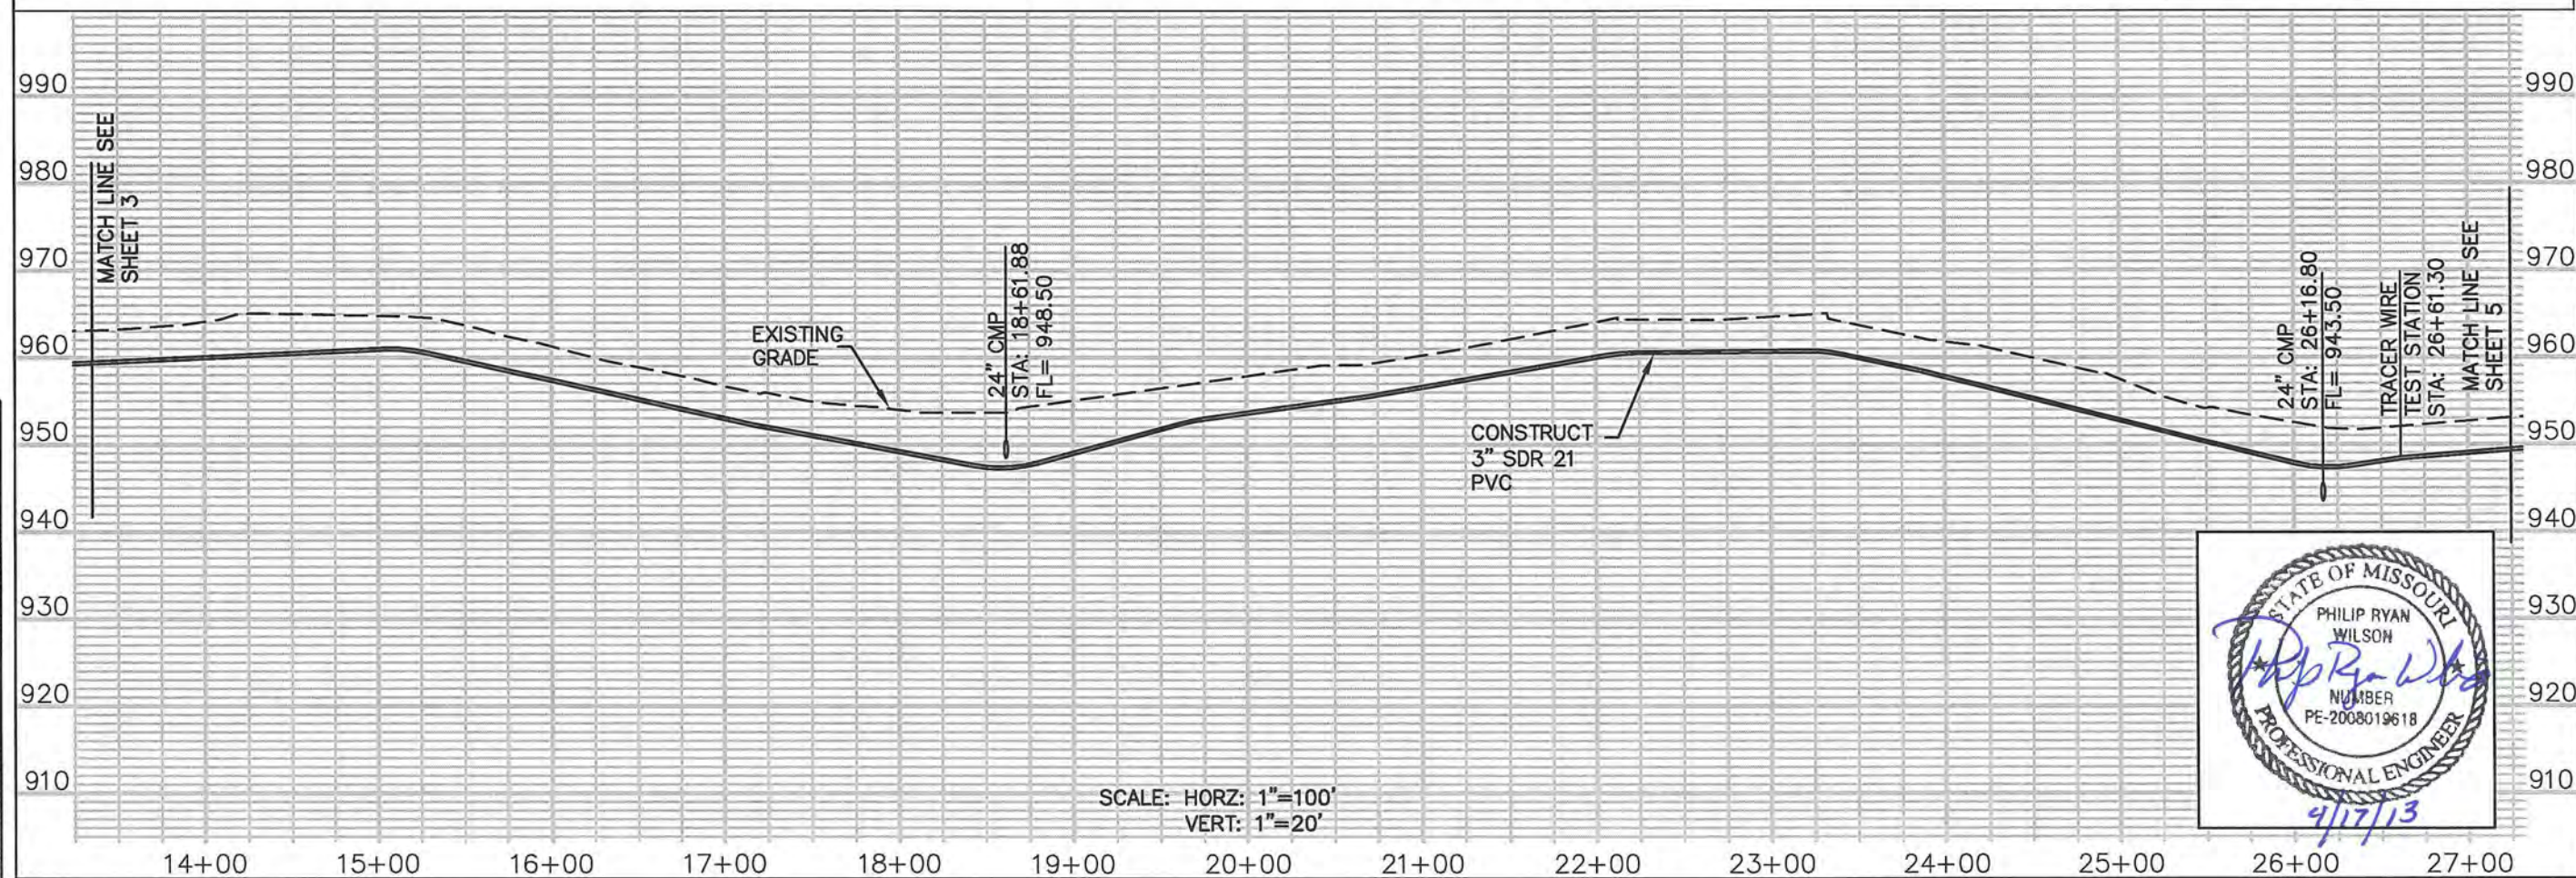


SCALE: HORZ: 1"=100'
VERT: 1"=20'

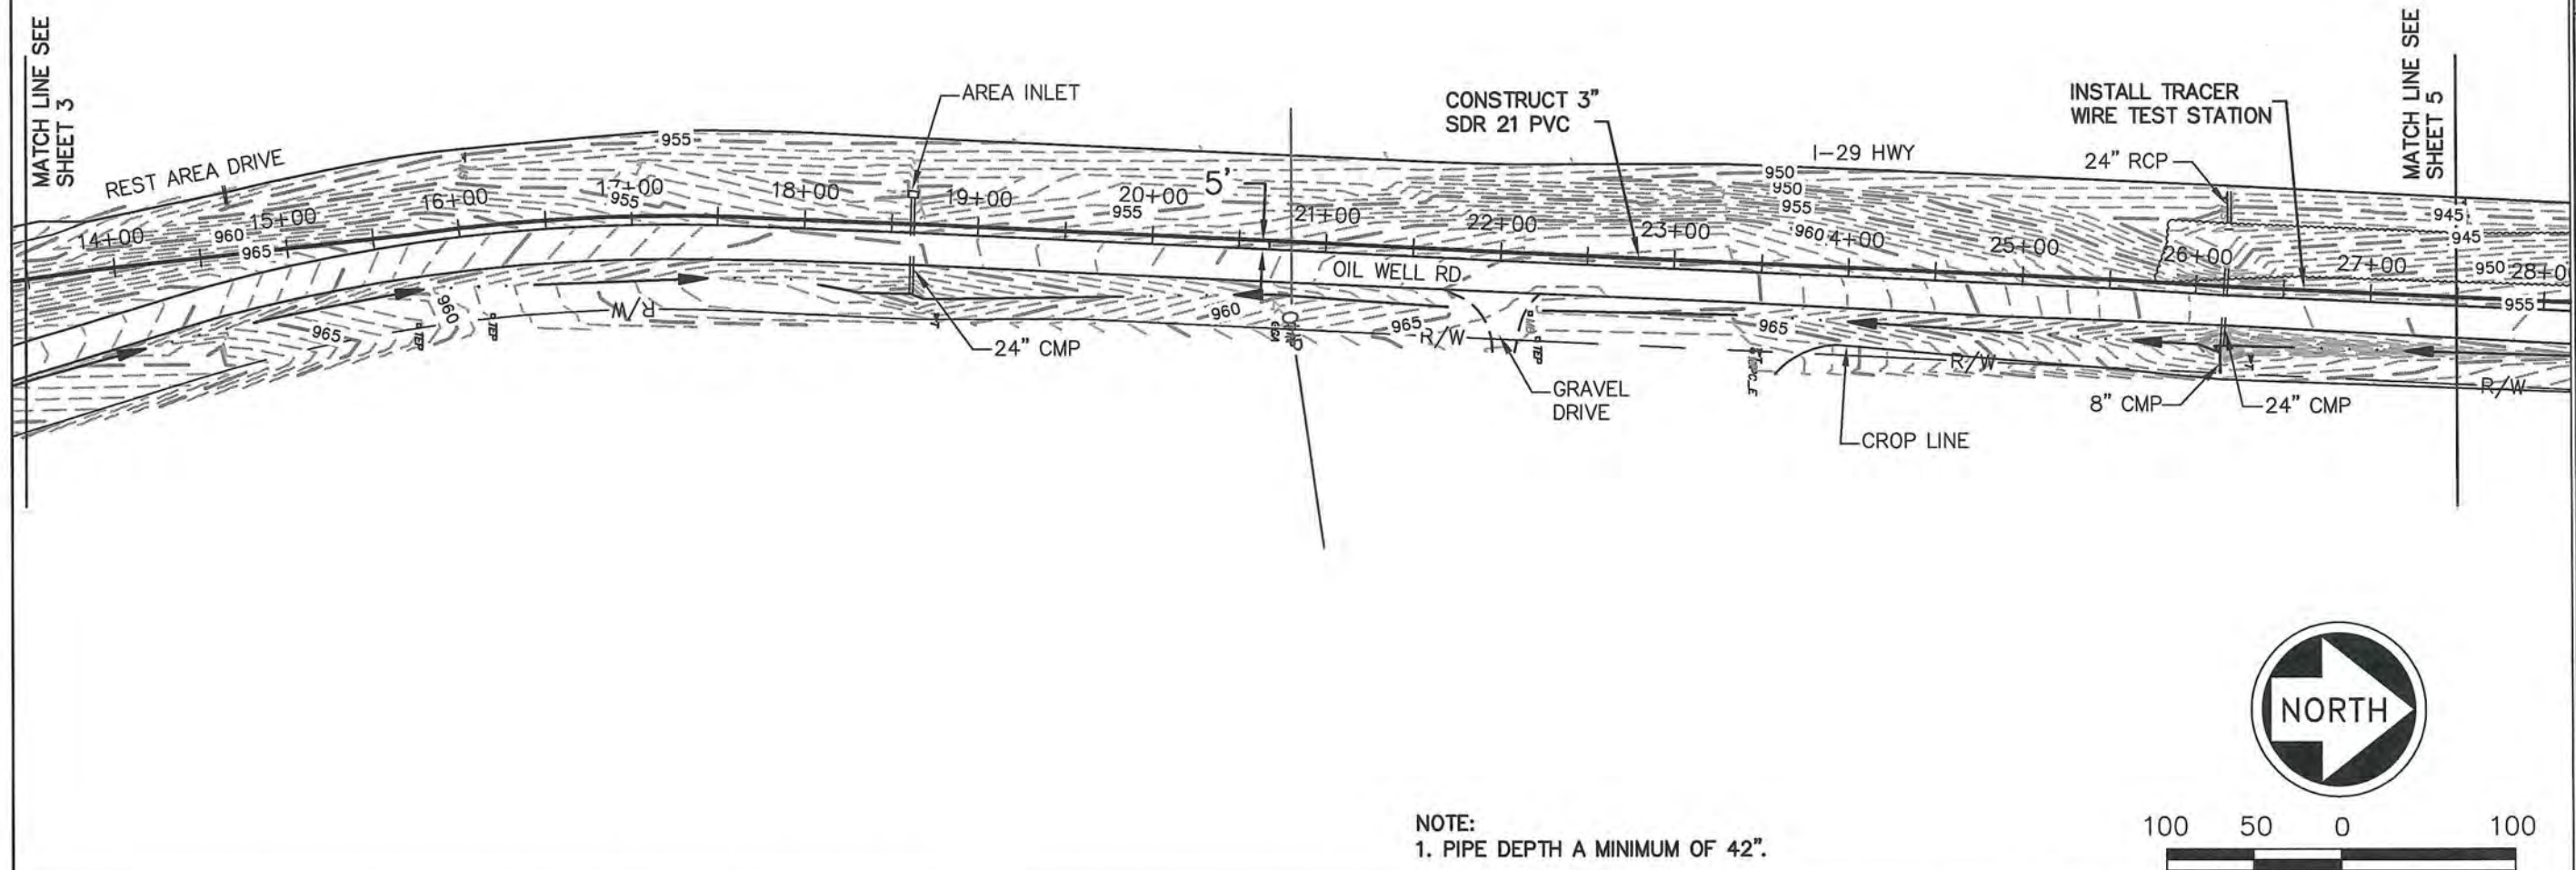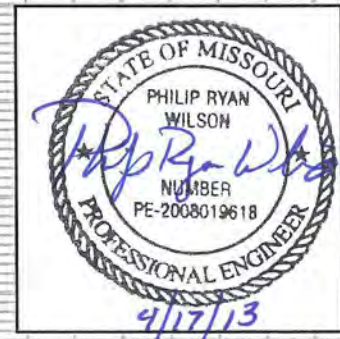



SHAFER, KLINE & WARREN, INC. 107 Butler Street, Macon, MO 63552-1628 660/385-6441 FAX: 660/385-6614 OFFICE LOCATIONS: Macon, MO Columbia, MO Houston, TX Iola, KS Lenexa, KS Tulsa, OK North Kansas City, MO				DESIGNED BY: PW DRAWN BY: JMR CHECKED BY: PW ISSUE DATE:				NO. 1 DATE REVISIONS BY APPD				COPYRIGHT © 2013 SHAFER, KLINE & WARREN INC. MISSOURI CERTIFICATE OF AUTHORITY: F00138650			
MODOT REST AREA DEARBORN, MO				120339 SHEET NO. 4 OF 24				FORCEMAIN PLAN & PROFILE							

LA 120339-000	CAD/CMA 120339	SITE/DWG
LAYOUT: SHT 5	BY: JREGELBERGER	DATE: 4/17/2013
XREF DWG1: NONE	XREF DWG2: NONE	
XREF DWG3: NONE	XREF DWG4: NONE	

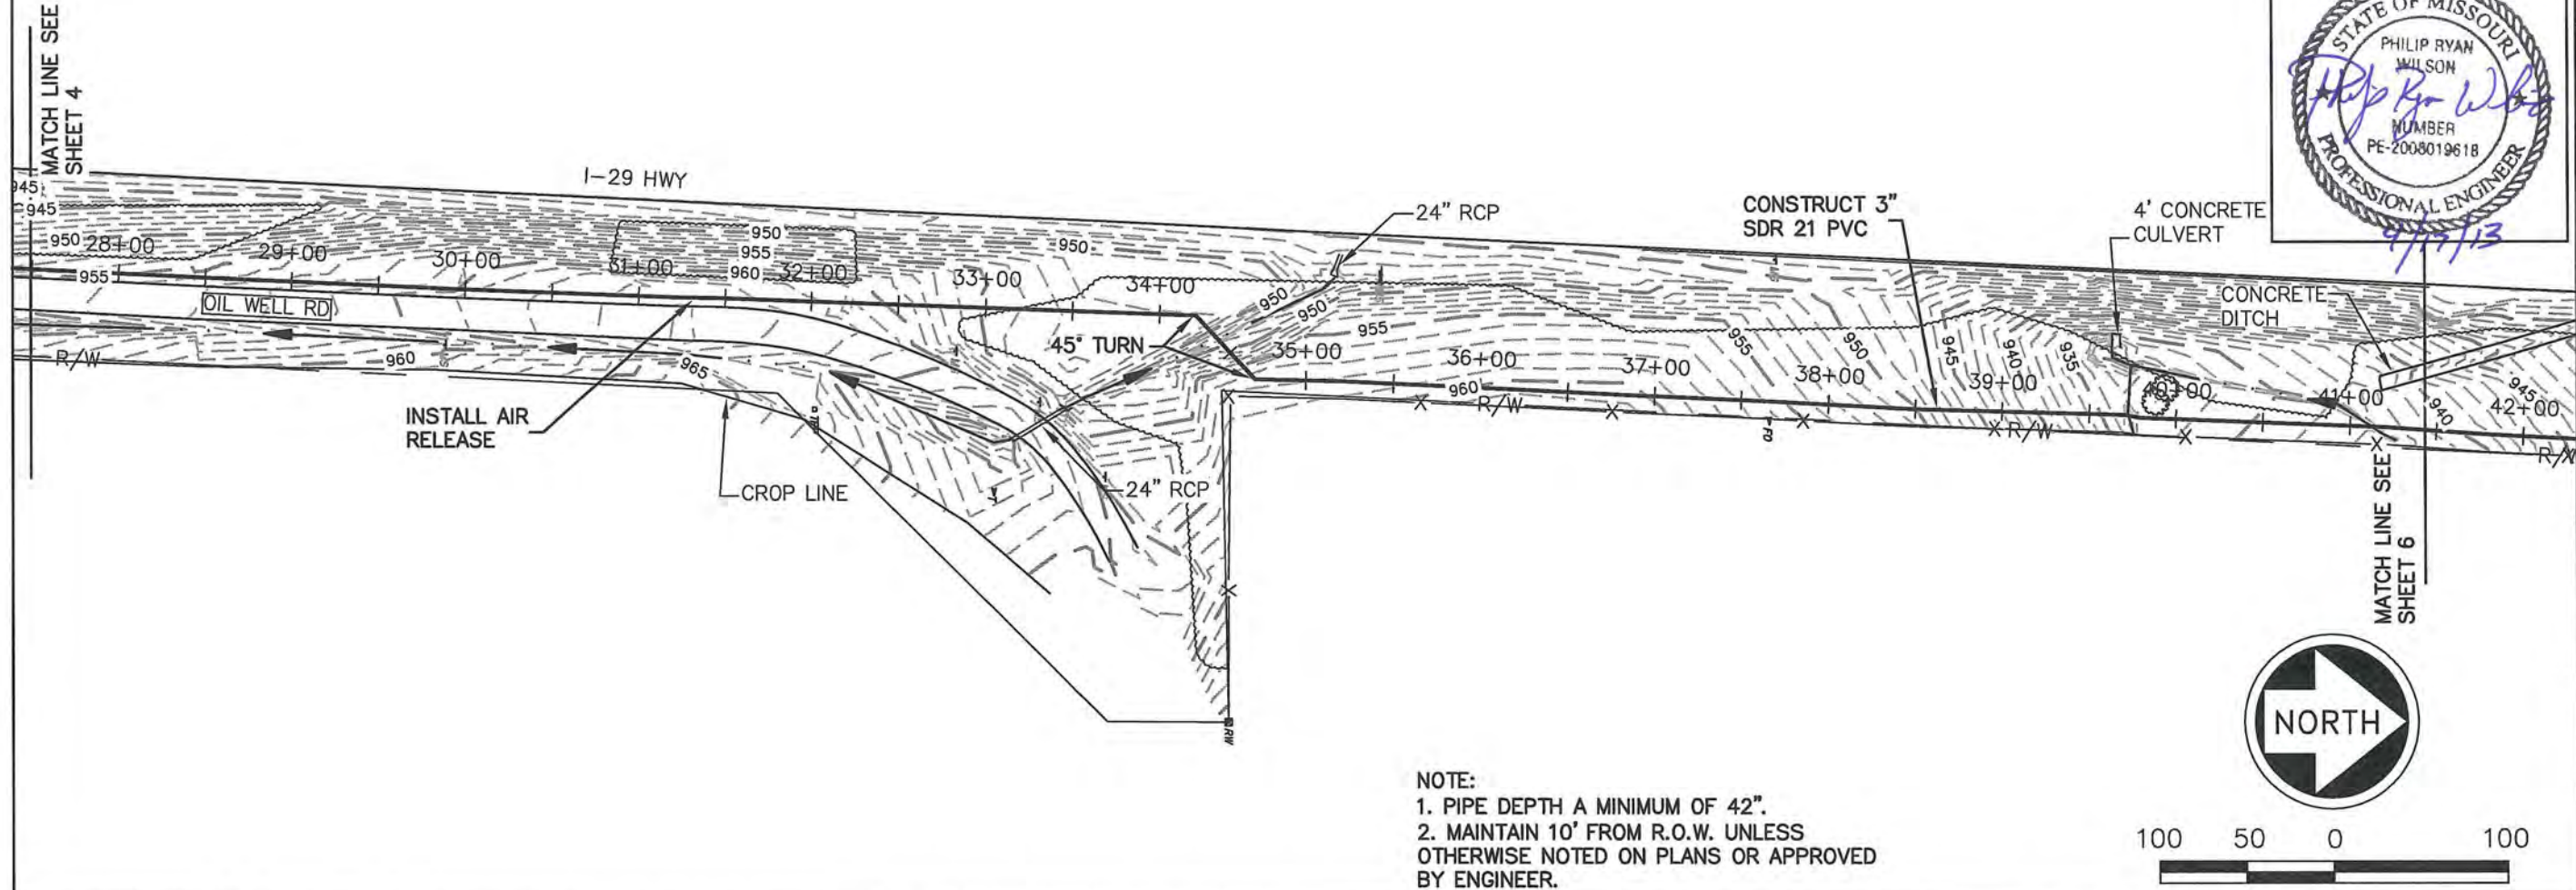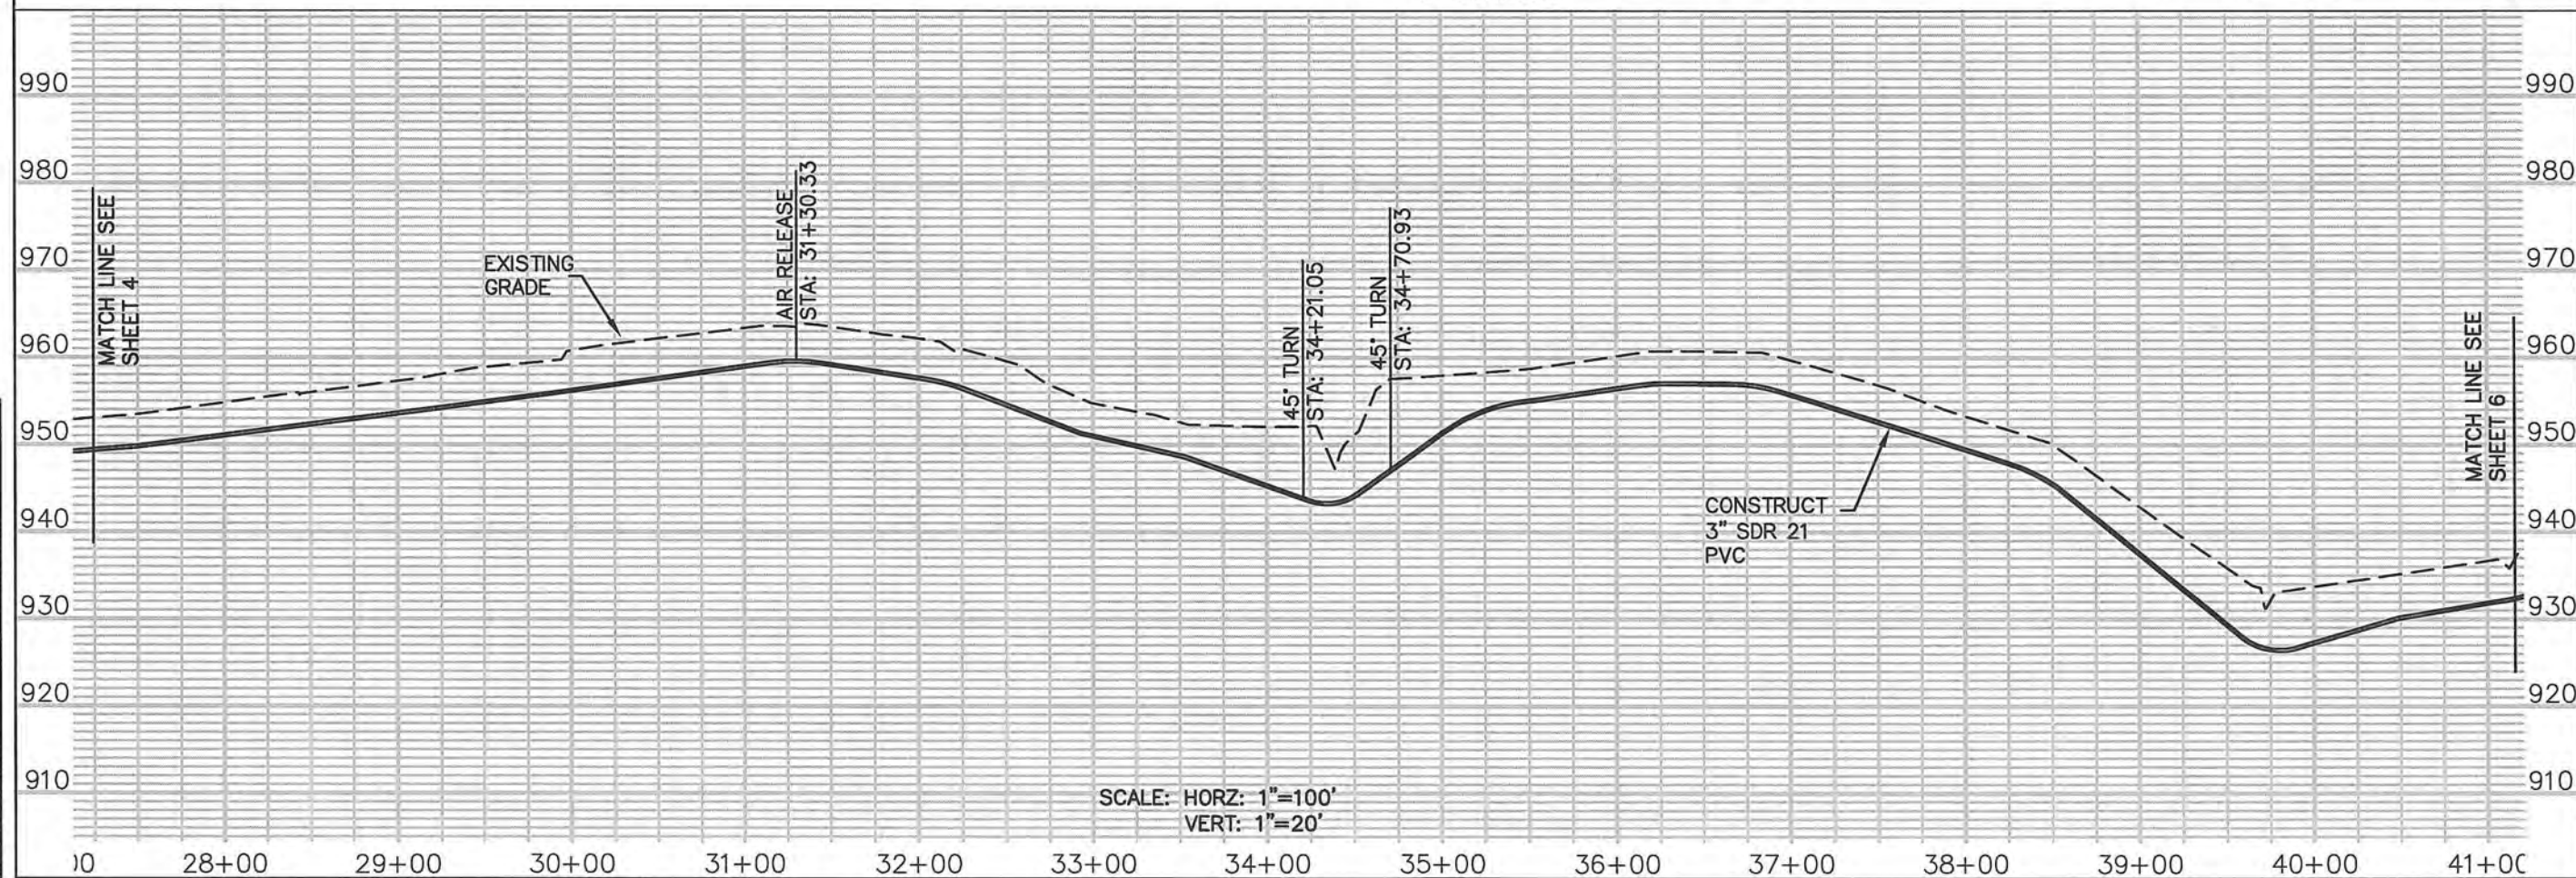


SHAFER, KLINE & WARREN, INC. 107 Butler Street, Moberly, MO 65552-1628 660/385-6441 FAX: 660/385-6614 		OFFICE LOCATIONS: Moberly, MO Columbia, MO Houston, TX Tulsa, OK North Kansas City, MO Lenexa, KS Tulsa, OK	
MODOT REST AREA DEARBORN, MO		FORCEMAIN PLAN & PROFILE	
120339 SHEET NO. 5 OF 24		DESIGNED BY: JWR DRAWN BY: JWR CHECKED BY: JWR ISSUE DATE:	
NO. DATE 1 10/13/13		REVISIONS BY: JWR DATE: 10/13/13	
COPYRIGHT © 2013 SHAFER, KLINE & WARREN INC. MISSOURI CERTIFICATE OF AUTHORITY: F0013850		MATCH LINE SEE SHEET 4 MATCH LINE SEE SHEET 6	

LA 120339-000 C:\DWG\120339 SITE.DWG
LAYOUT: SHT 6 BY: JRG/ELSPERGER DATE: 4/17/2013
XREF DWG1: NONE XREF DWG2: NONE
XREF DWG3: NONE XREF DWG4: NONE


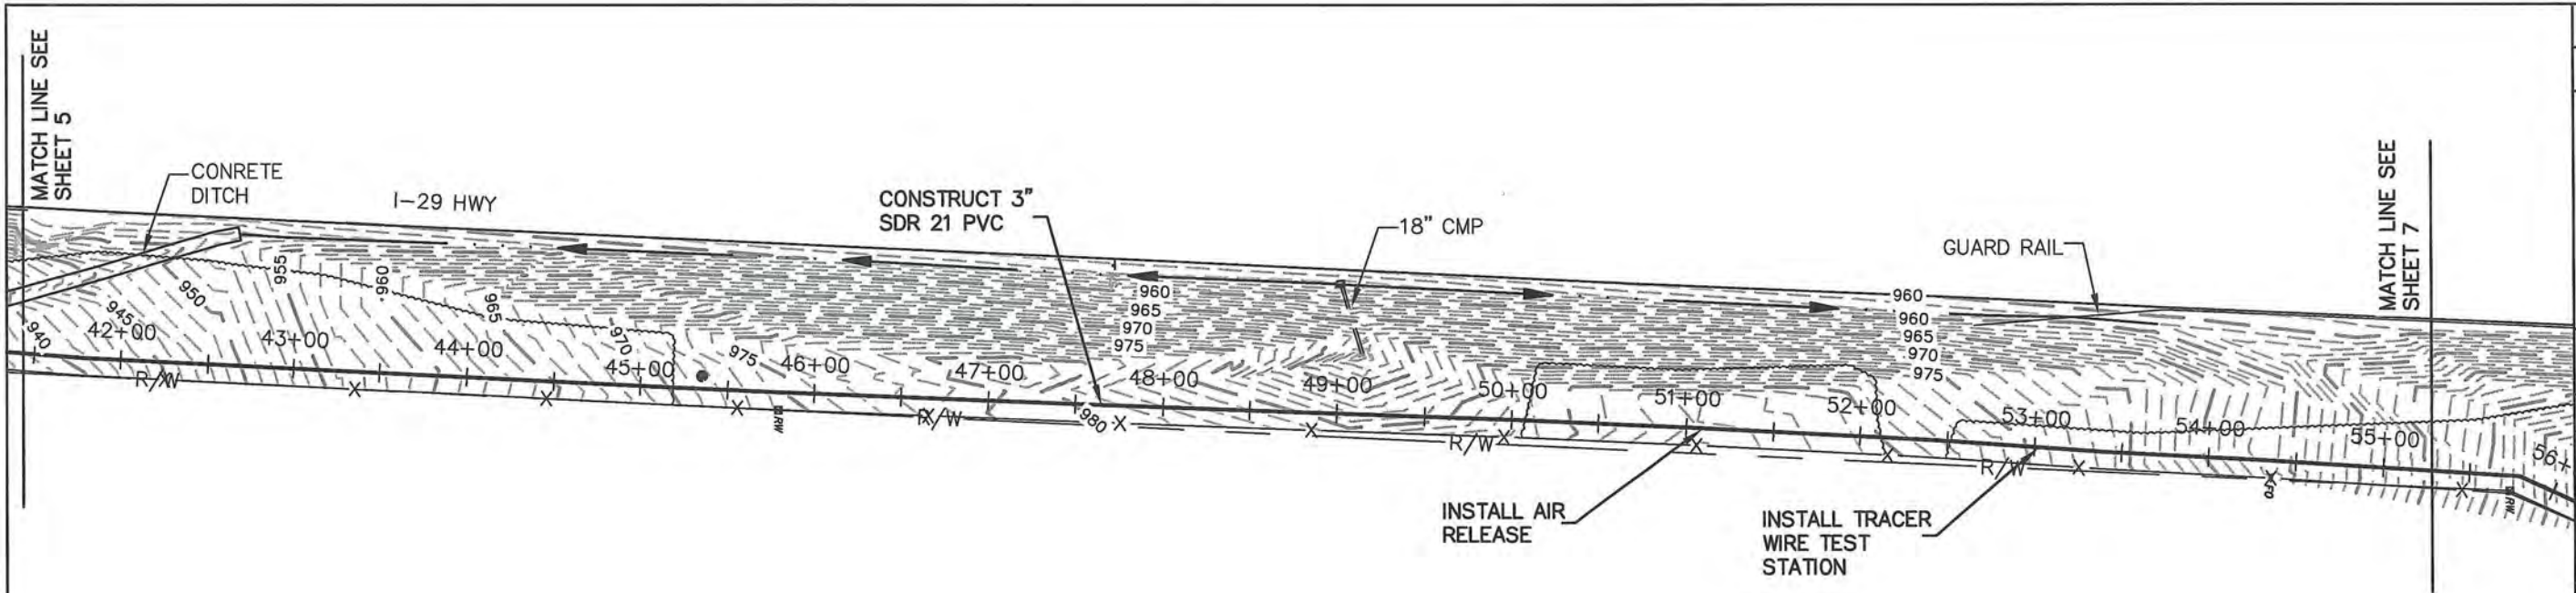
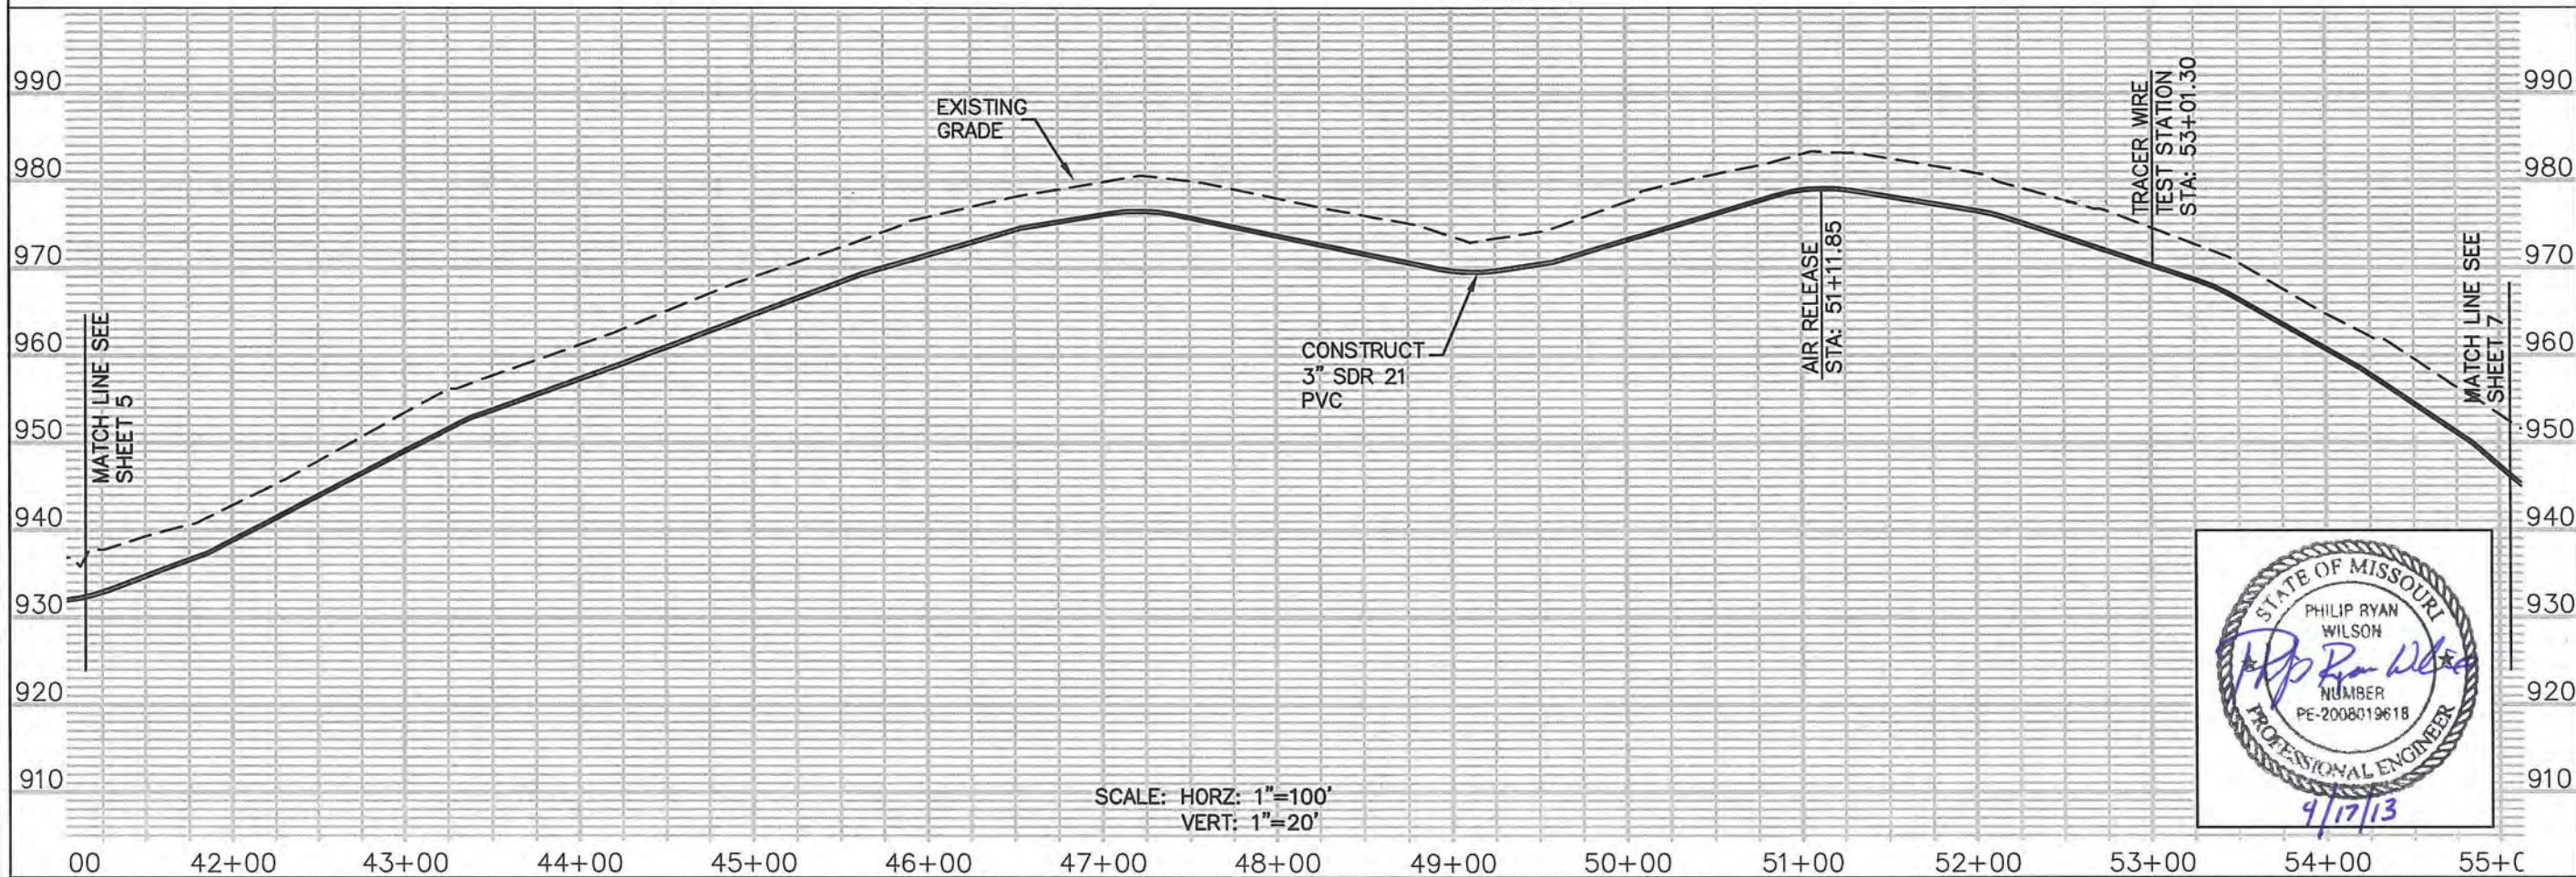


NOTE:
1. PIPE DEPTH A MINIMUM OF 42".
2. MAINTAIN 10' FROM R.O.W. UNLESS OTHERWISE NOTED ON PLANS OR APPROVED BY ENGINEER.

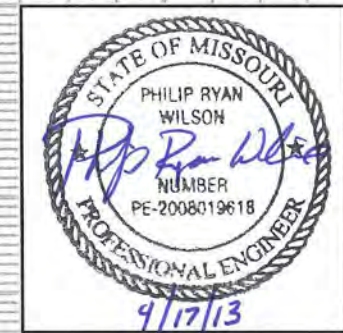




120339 SHEET NO. 6 OF 24		MODOT REST AREA DEARBORN, MO		SHAHER, KLINE & WARREN, INC. 107 Butler Street, Moberly, MO 63552-1628 660/385-6441 FAX: 660/385-6614		OFFICE LOCATIONS: Moberly, MO Columbia, MO Houston, TX Iola, KS Lawrence, KS Tulsa, OK		CIVIL ENGINEERS ELECTRICAL ENGINEERS MECHANICAL ENGINEERS STRUCTURAL ENGINEERS LANDSCAPE ARCHITECTS LAND SURVEYORS LAND PLANNERS	
DESIGNED BY: PW		DRAWN BY: JMR		CHECKED BY: PW		ISSUE DATE:		NO.	
5		4		3		2		1	
REVISIONS		DATE		BY		APPROVED		BY	
COPYRIGHT © 2013 - SHAHER, KLINE & WARREN, INC.		MISSOURI CERTIFICATE OF AUTHORITY: PD0130850							

L:\120339-020\CAD\DWG\120339 SITE.DWG
LAYOUT: SHT 7
BY: JRG/ELSPERGER
DATE: 4/17/2013
XREF DWG1: NONE
XREF DWG2: NONE
XREF DWG3: NONE
XREF DWG4: NONE

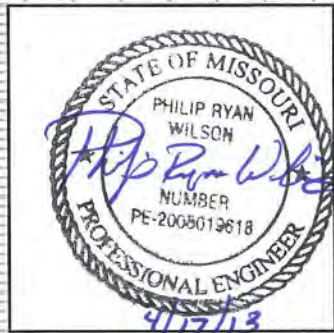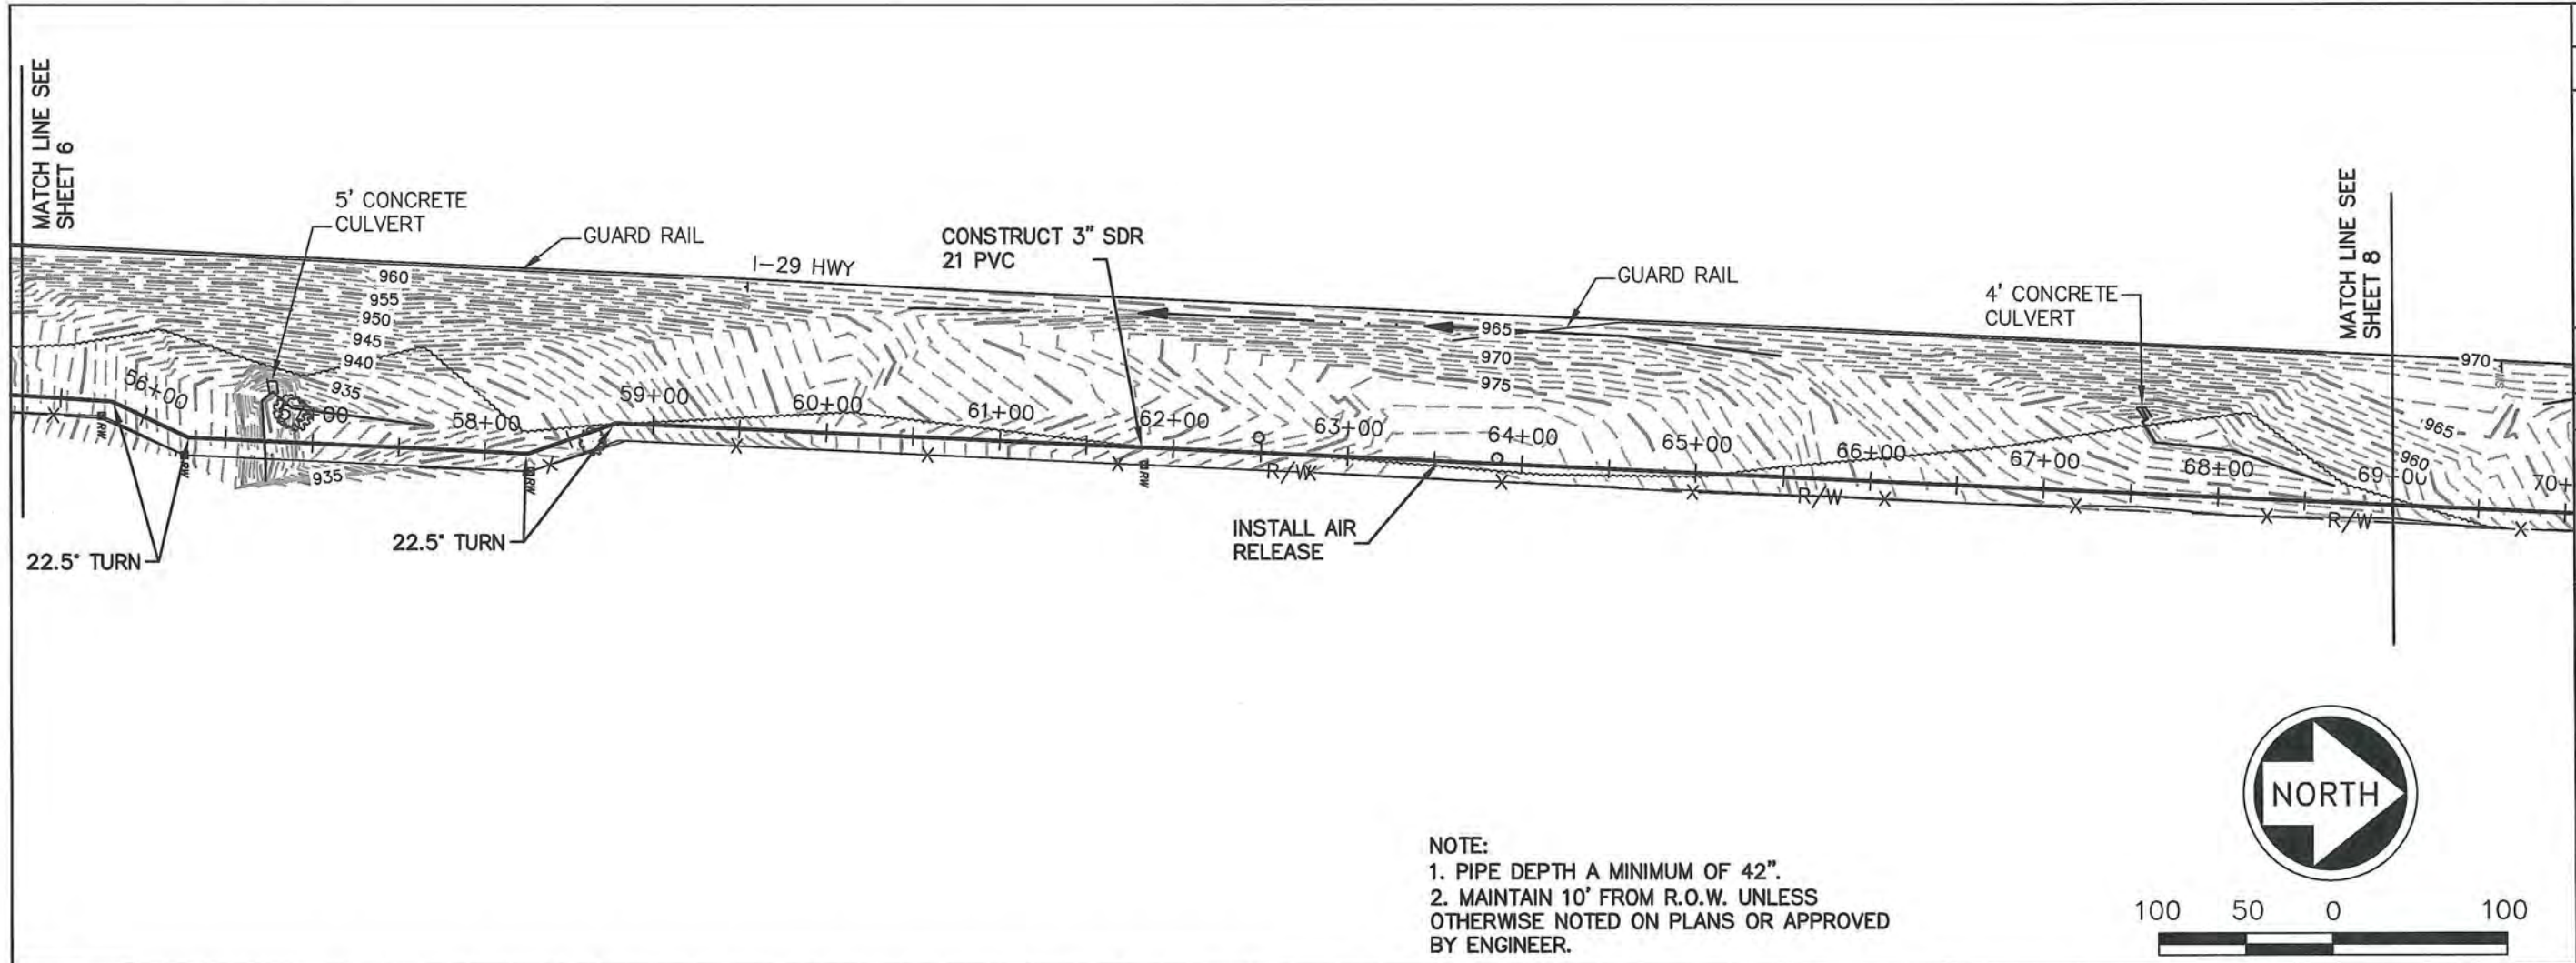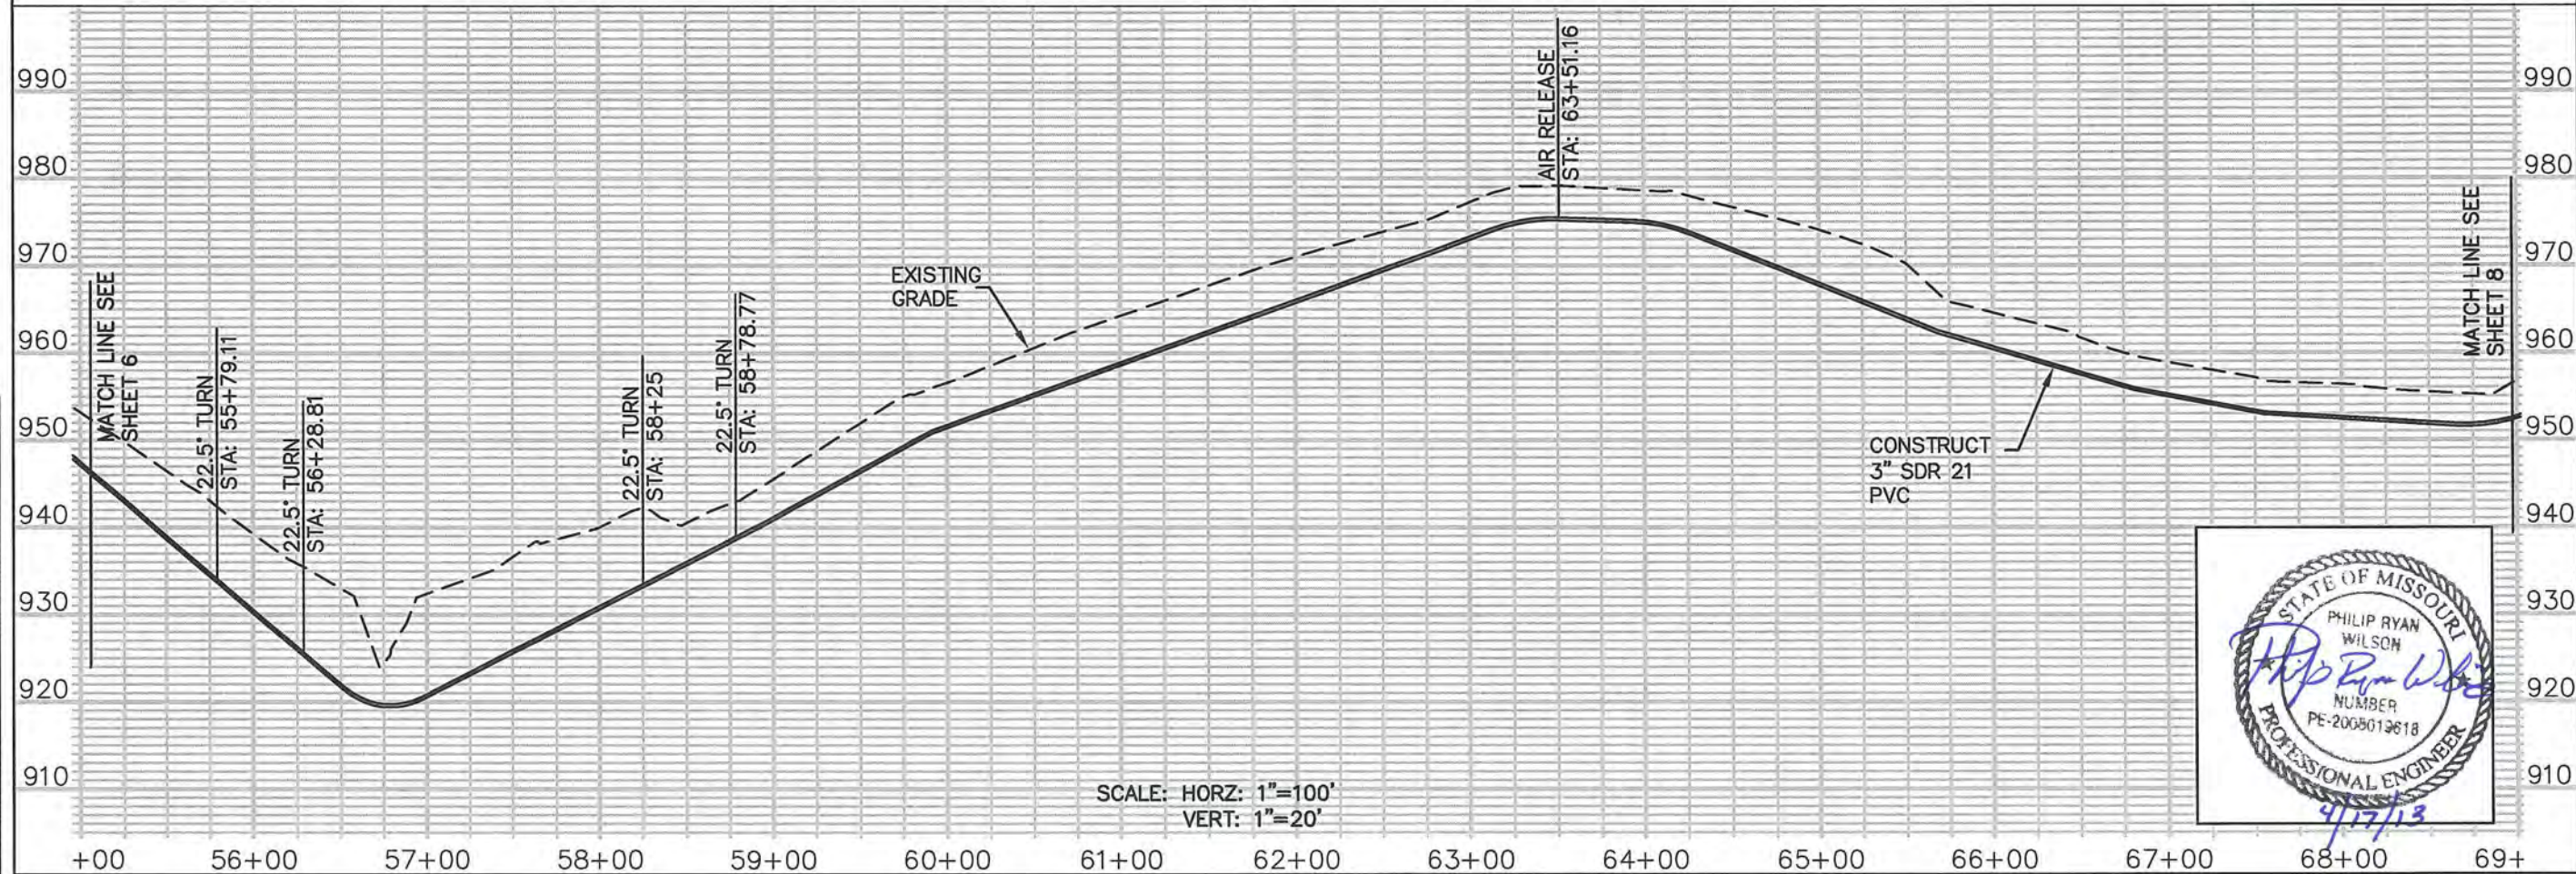


SHAVER, KLINE & WARREN, INC. 107 Butler Street, Macon, MO 63552-1628 660/385-6441 FAX: 660/385-6614 		OFFICE LOCATIONS: Macon, MO Columbia, MO Houston, TX Iola, KS Lenexa, KS Tulsa, OK	
MODOT REST AREA DEARBORN, MO		SEWER IMPROVEMENTS FORCEMAIN PLAN & PROFILE	
120339 SHEET NO. 7 OF 24		DESIGNED BY: PW DRAWN BY: JMR CHECKED BY: PW ISSUE DATE:	
		REVISIONS NO. DATE 1 BY: APPD COPYRIGHT © 2013 - SHAVER, KLINE & WARREN INC. MISSOURI CERTIFICATE OF AUTHORITY: PD0138850	

LA120339-000 C:\CWA\120339 SITE.DWG
 LAYOUT: SHF 8
 BY: JREGELSEBERGER DATE: 4/17/2013
 XREF DWG1: NONE
 XREF DWG2: NONE
 XREF DWG3: NONE
 XREF DWG4: NONE

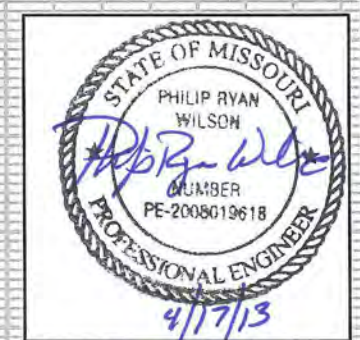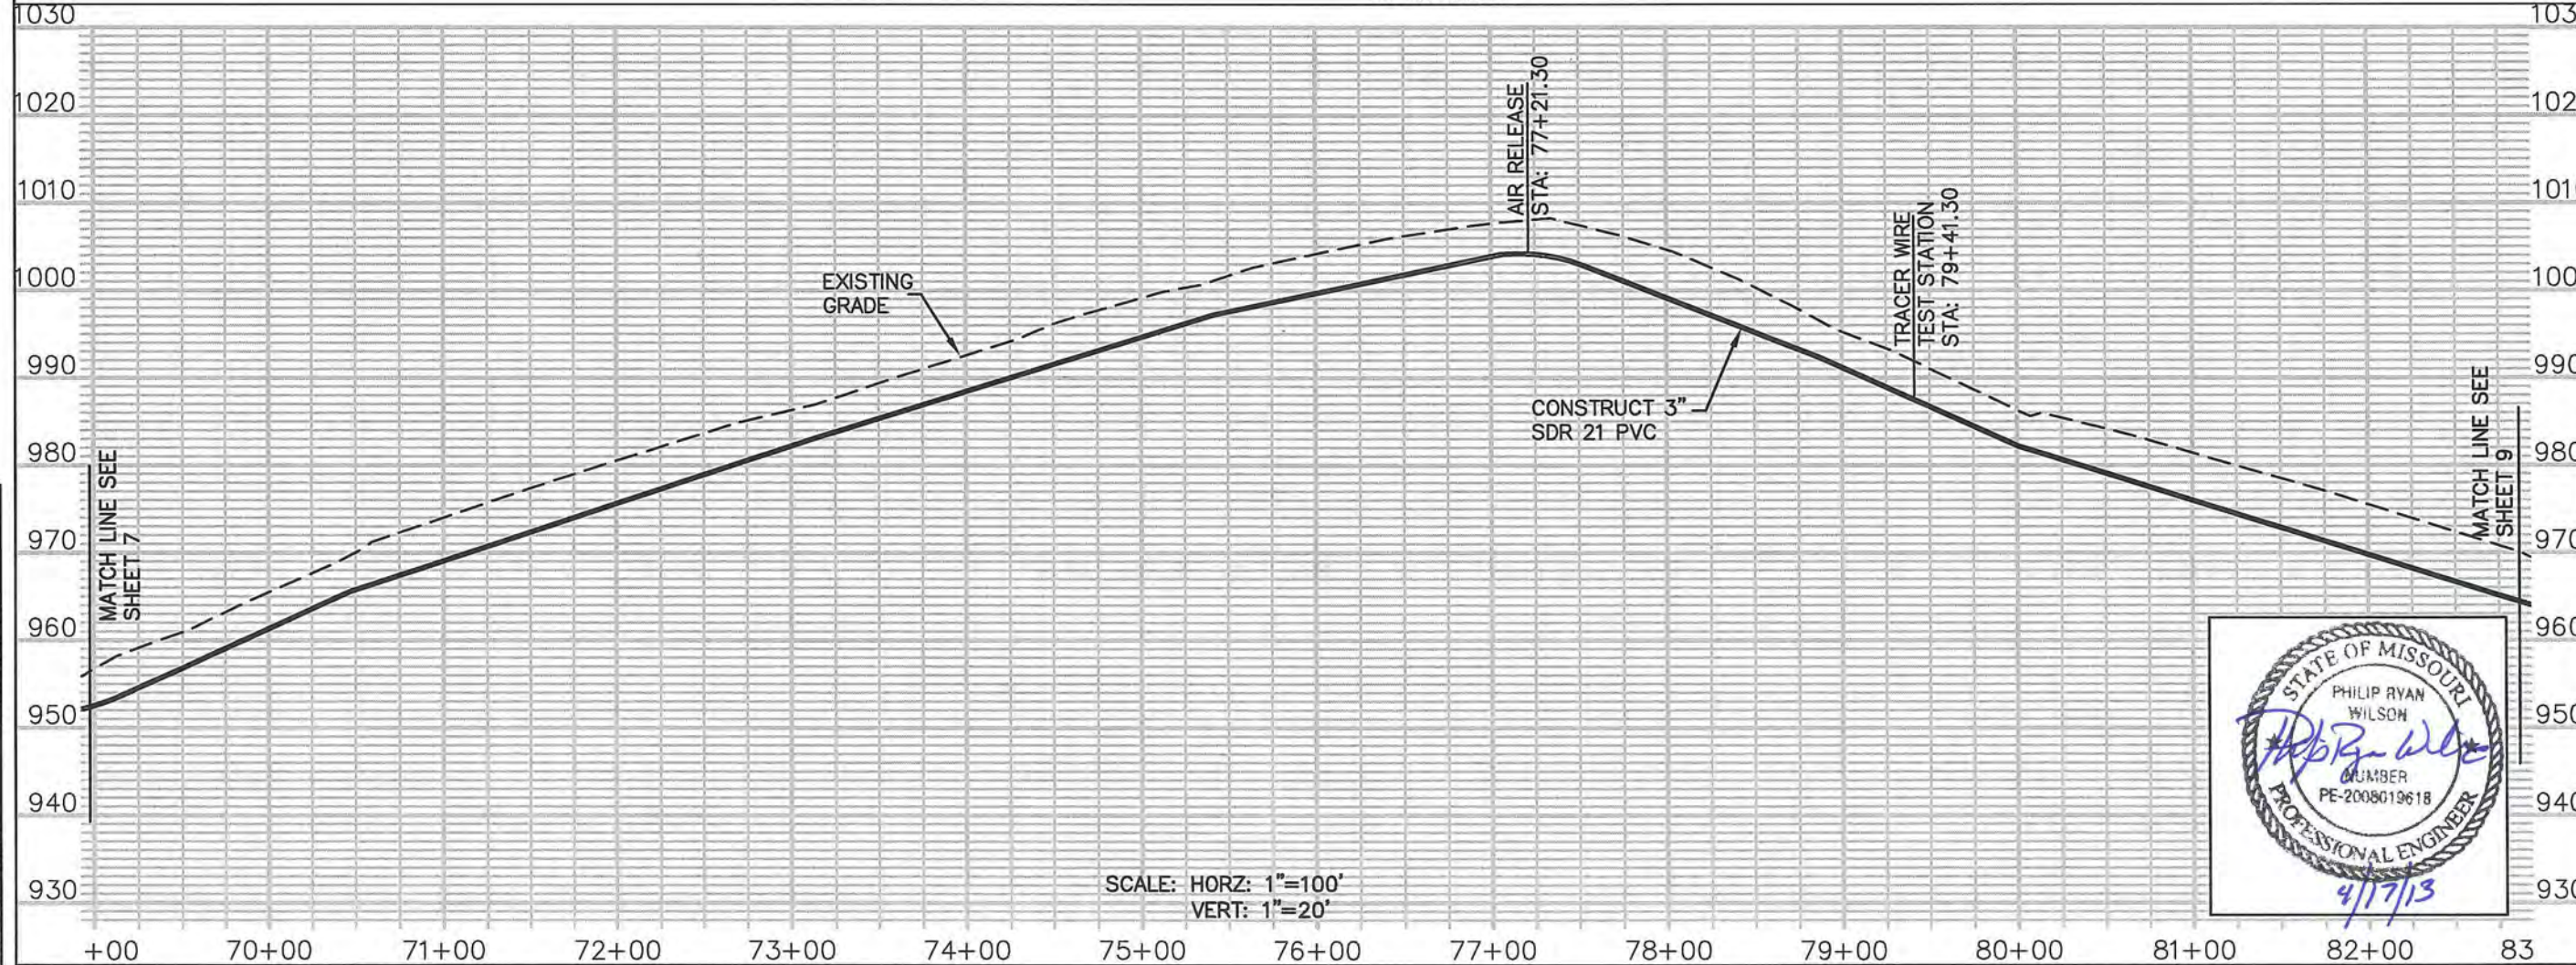
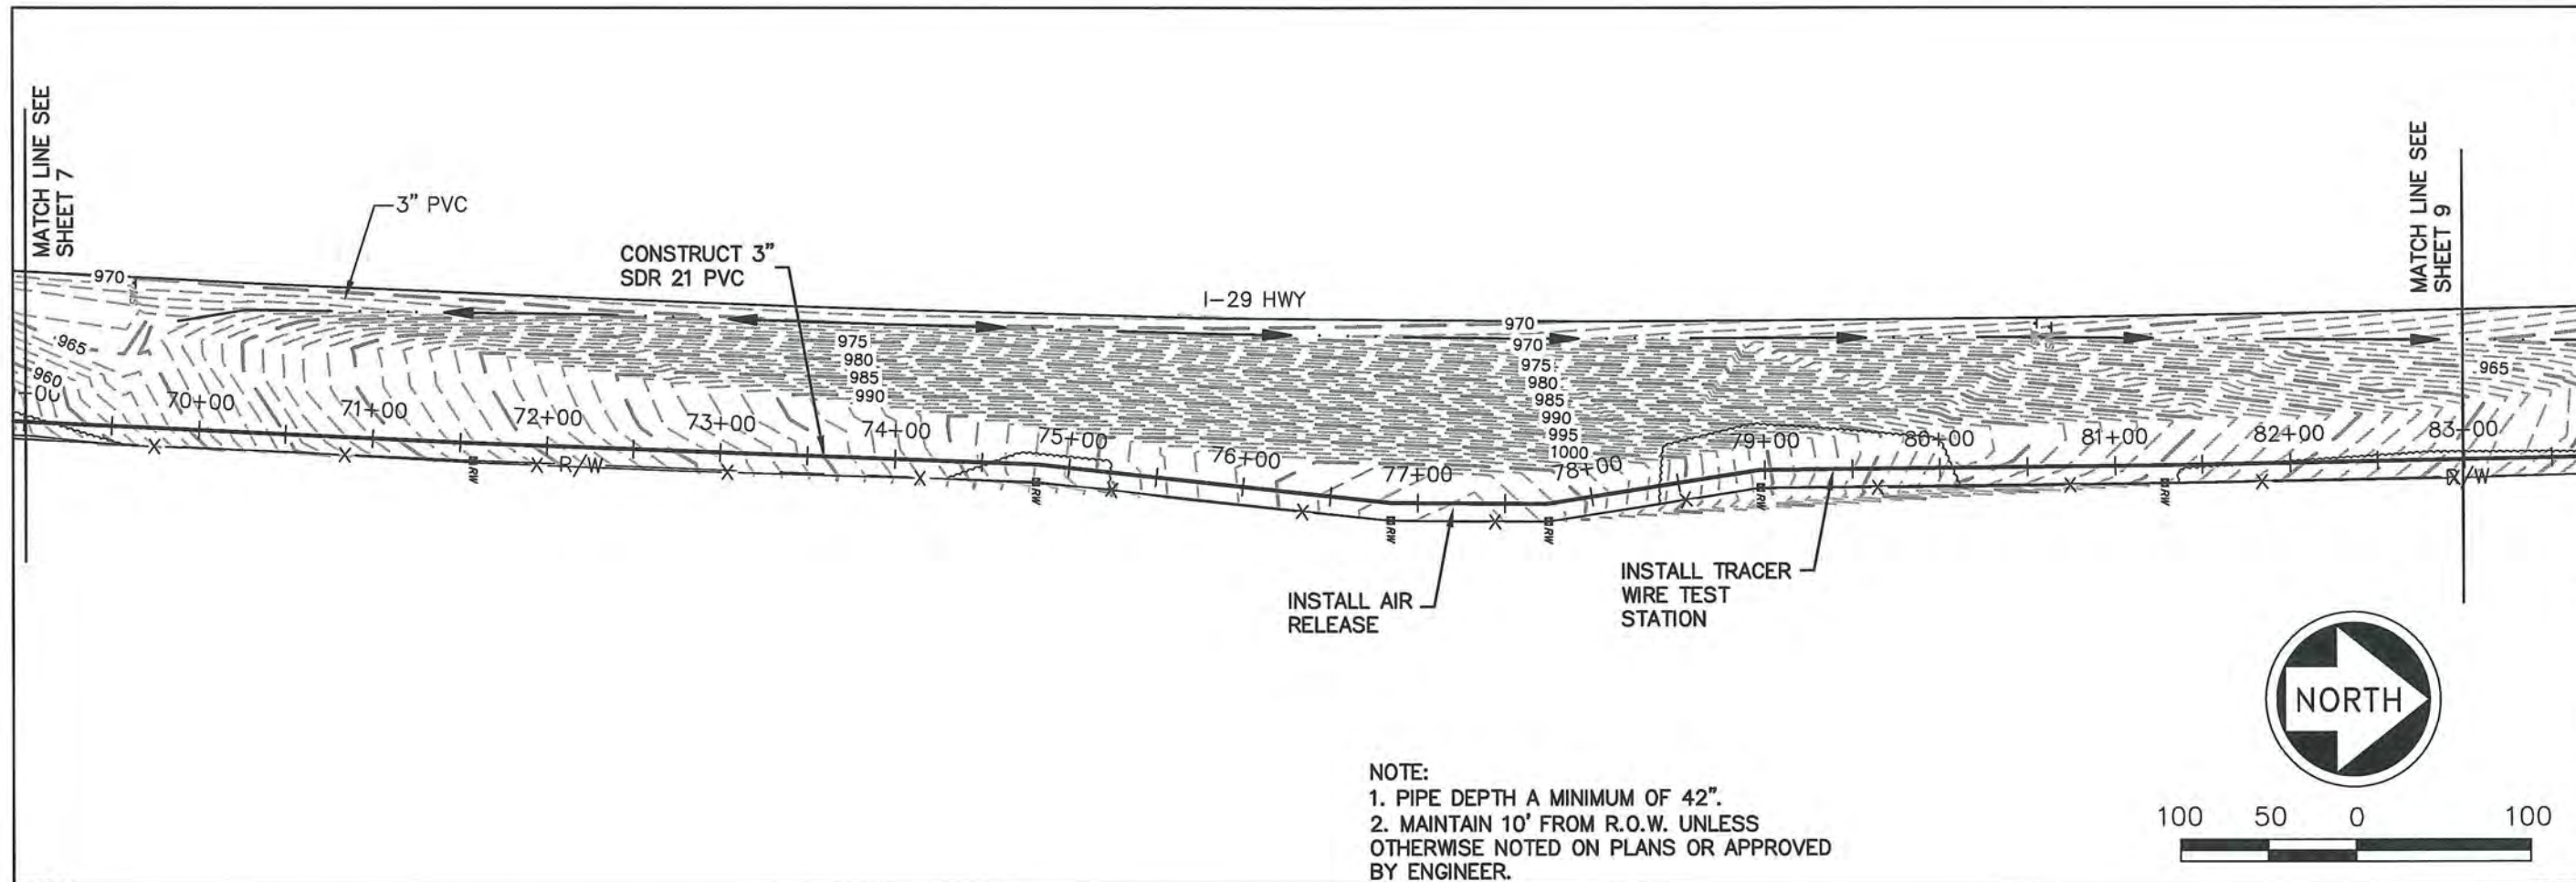


SHAFER, KLINE & WARREN, INC. 107 Butler Street, Macon, MO 63552-1628 660/385-6441 FAX: 660/385-6614 SKW OFFICE LOCATIONS: Macon, MO Columbia, MO Houston, TX Tulsa, OK North Kansas City, MO Leavenworth, KS Tulsa, OK CIVIL ENGINEERS ELECTRICAL ENGINEERS MECHANICAL ENGINEERS LANDSCAPE ARCHITECTS LAND SURVEYORS LAND PLANNERS		DESIGNED BY: PW DRAWN BY: JMR CHECKED BY: PW ISSUE DATE:	NO. 1 DATE REVISIONS BY: APPD COPYRIGHT © 2013 SHAFER, KLINE & WARREN INC. MISSOURI CERTIFICATE OF AUTHORITY: F0013860
MODOT REST AREA DEARBORN, MO SEWER IMPROVEMENTS FORCEMAIN PLAN & PROFILE		120339 SHEET NO. 8 OF 24	


L: 120339-020 CAD/CIVIL/120339 SITE.DWG		
LAYOUT: SHT 10	BY: JREGEL/SRGER	DATE: 4/17/2013
XREF DWG1: NONE	XREF DWG2: NONE	
XREF DWG3: NONE	XREF DWG4: NONE	

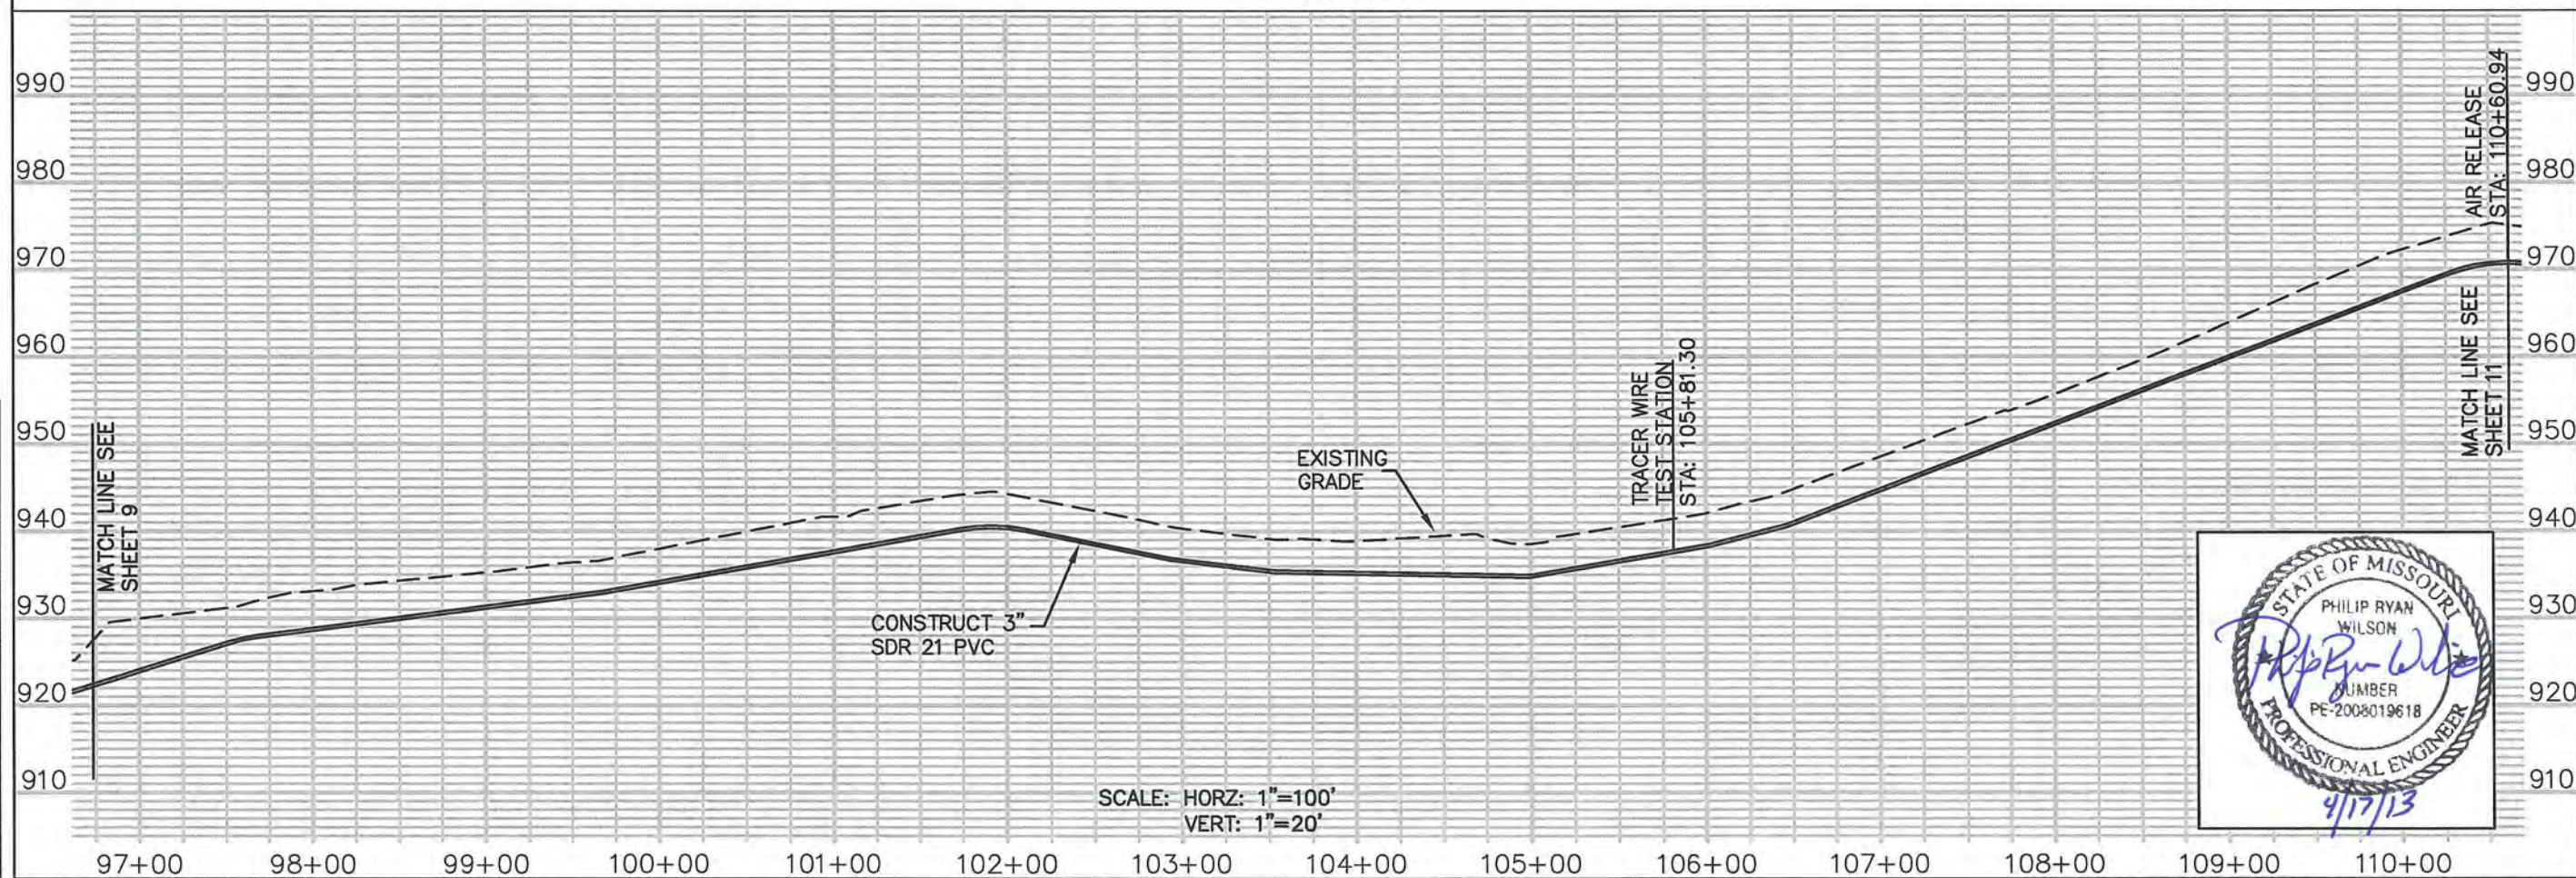

SCALE: HORZ: 1"=100'
VERT: 1"=20'

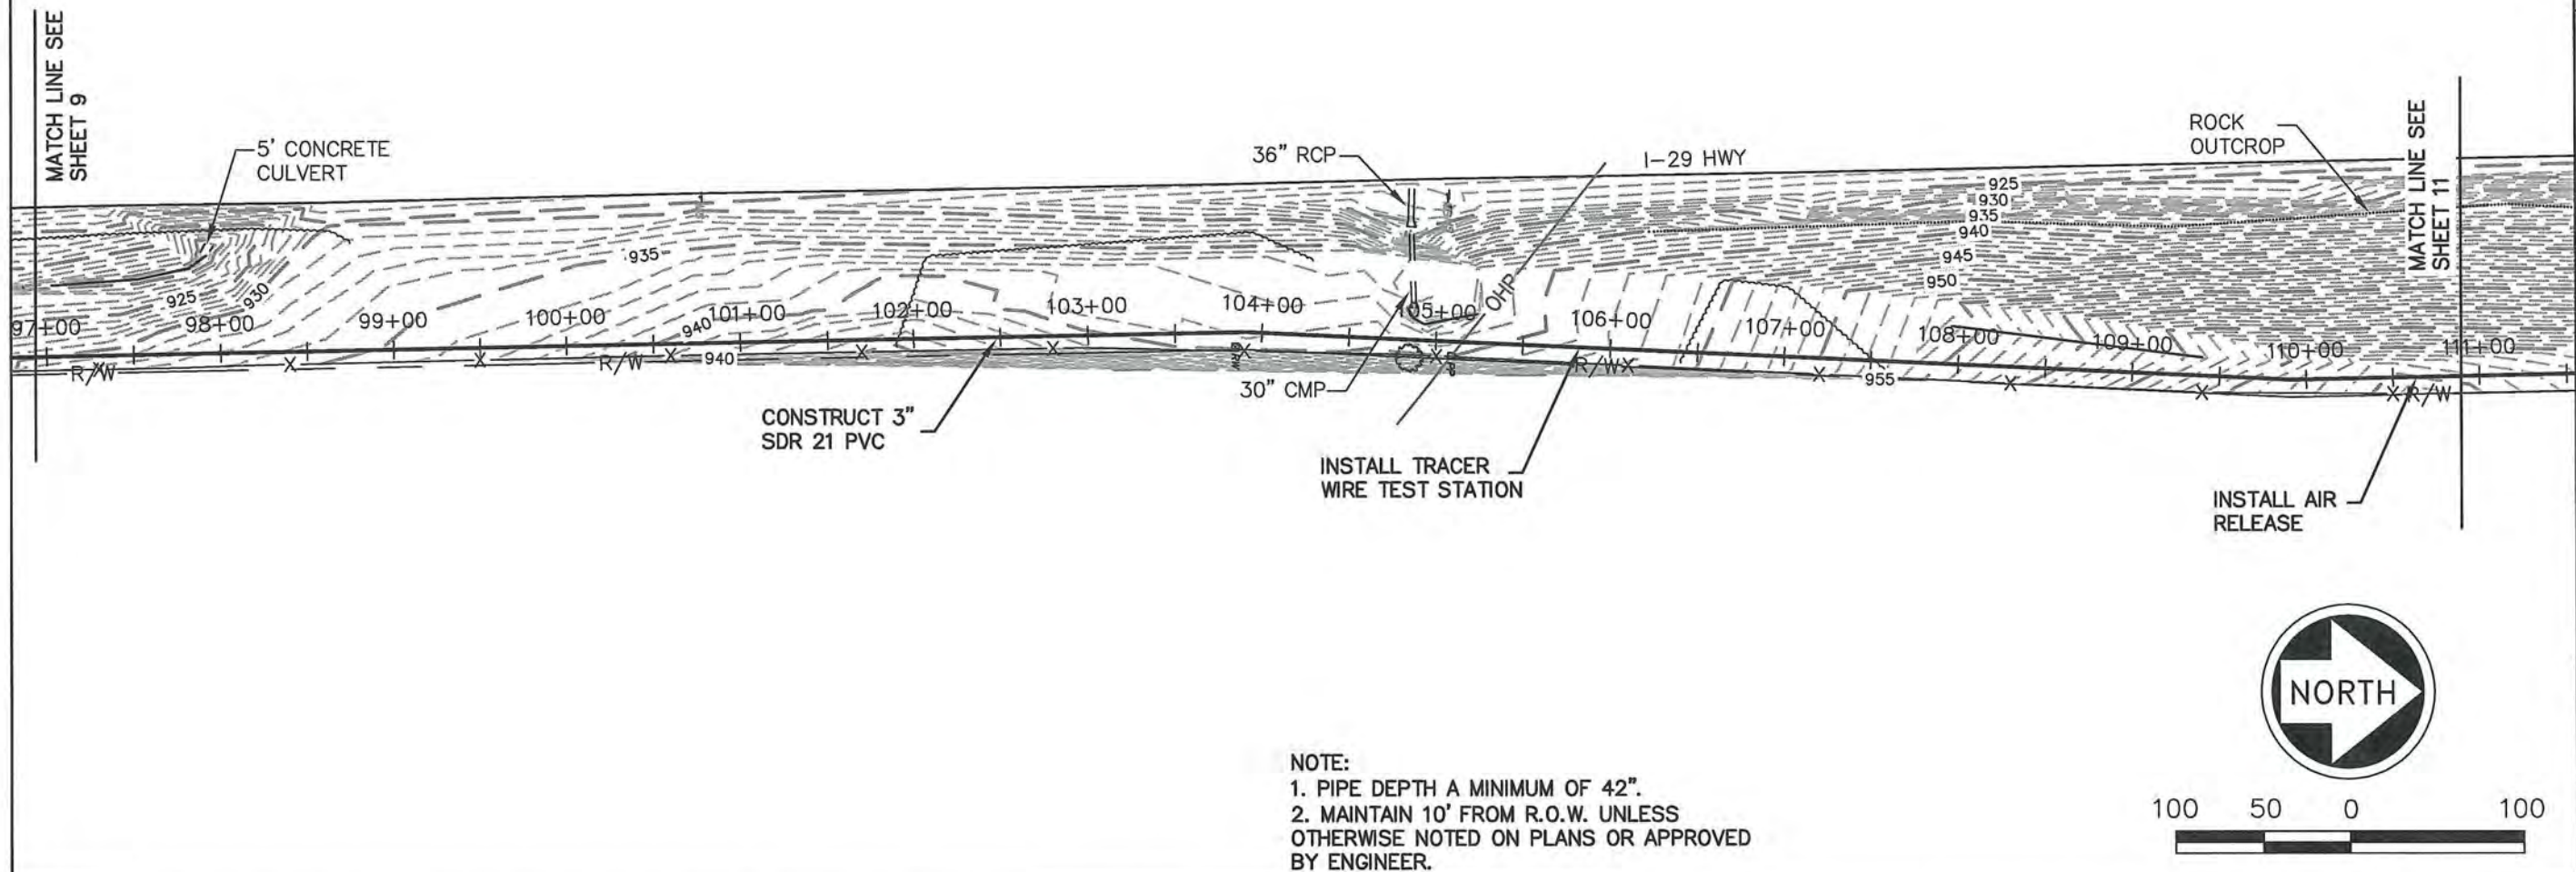
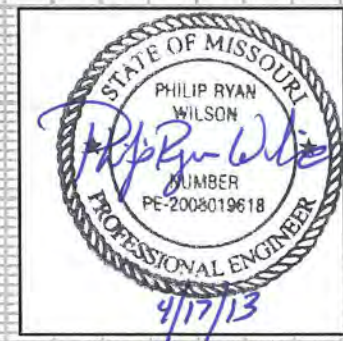


- NOTE:
1. PIPE DEPTH A MINIMUM OF 42".
 2. MAINTAIN 10' FROM R.O.W. UNLESS OTHERWISE NOTED ON PLANS OR APPROVED BY ENGINEER.


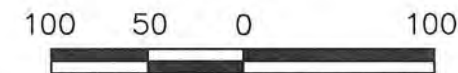


SHAFER, KLINE & WARREN, INC. 107 Butler Street, Macon, MO 63552-1628 660/385-6441 FAX: 660/385-6614 		OFFICE LOCATIONS: Macon, MO Columbia, MO Houston, TX Iola, KS Lenexa, KS Tulsa, OK North Kansas City, MO	
		CIVIL ENGINEERS ELECTRICAL ENGINEERS MECHANICAL ENGINEERS LANDSCAPE ARCHITECTS LAND SURVEYORS LAND PLANNERS	
MODOT REST AREA DEARBORN, MO		SEWER IMPROVEMENTS FORCEMAIN PLAN & PROFILE	
120339 SHEET NO. 10 OF 24		DESIGNED BY: PW DRAWN BY: JMR CHECKED BY: PW ISSUE DATE:	
		NO. 1 DATE REVISIONS BY: APPD COPYRIGHT © 2013 SHAFER, KLINE & WARREN INC. MISSOURI CERTIFICATE OF AUTHORITY: F00139850	

LA120339-000 C:\A\120339 SITE.DWG	
LAYOUT: SHT 13	BY: JREGELSEBERGER DATE: 4/17/2013
XREF DWG1: NONE	XREF DWG2: NONE
XREF DWG3: NONE	XREF DWG4: NONE

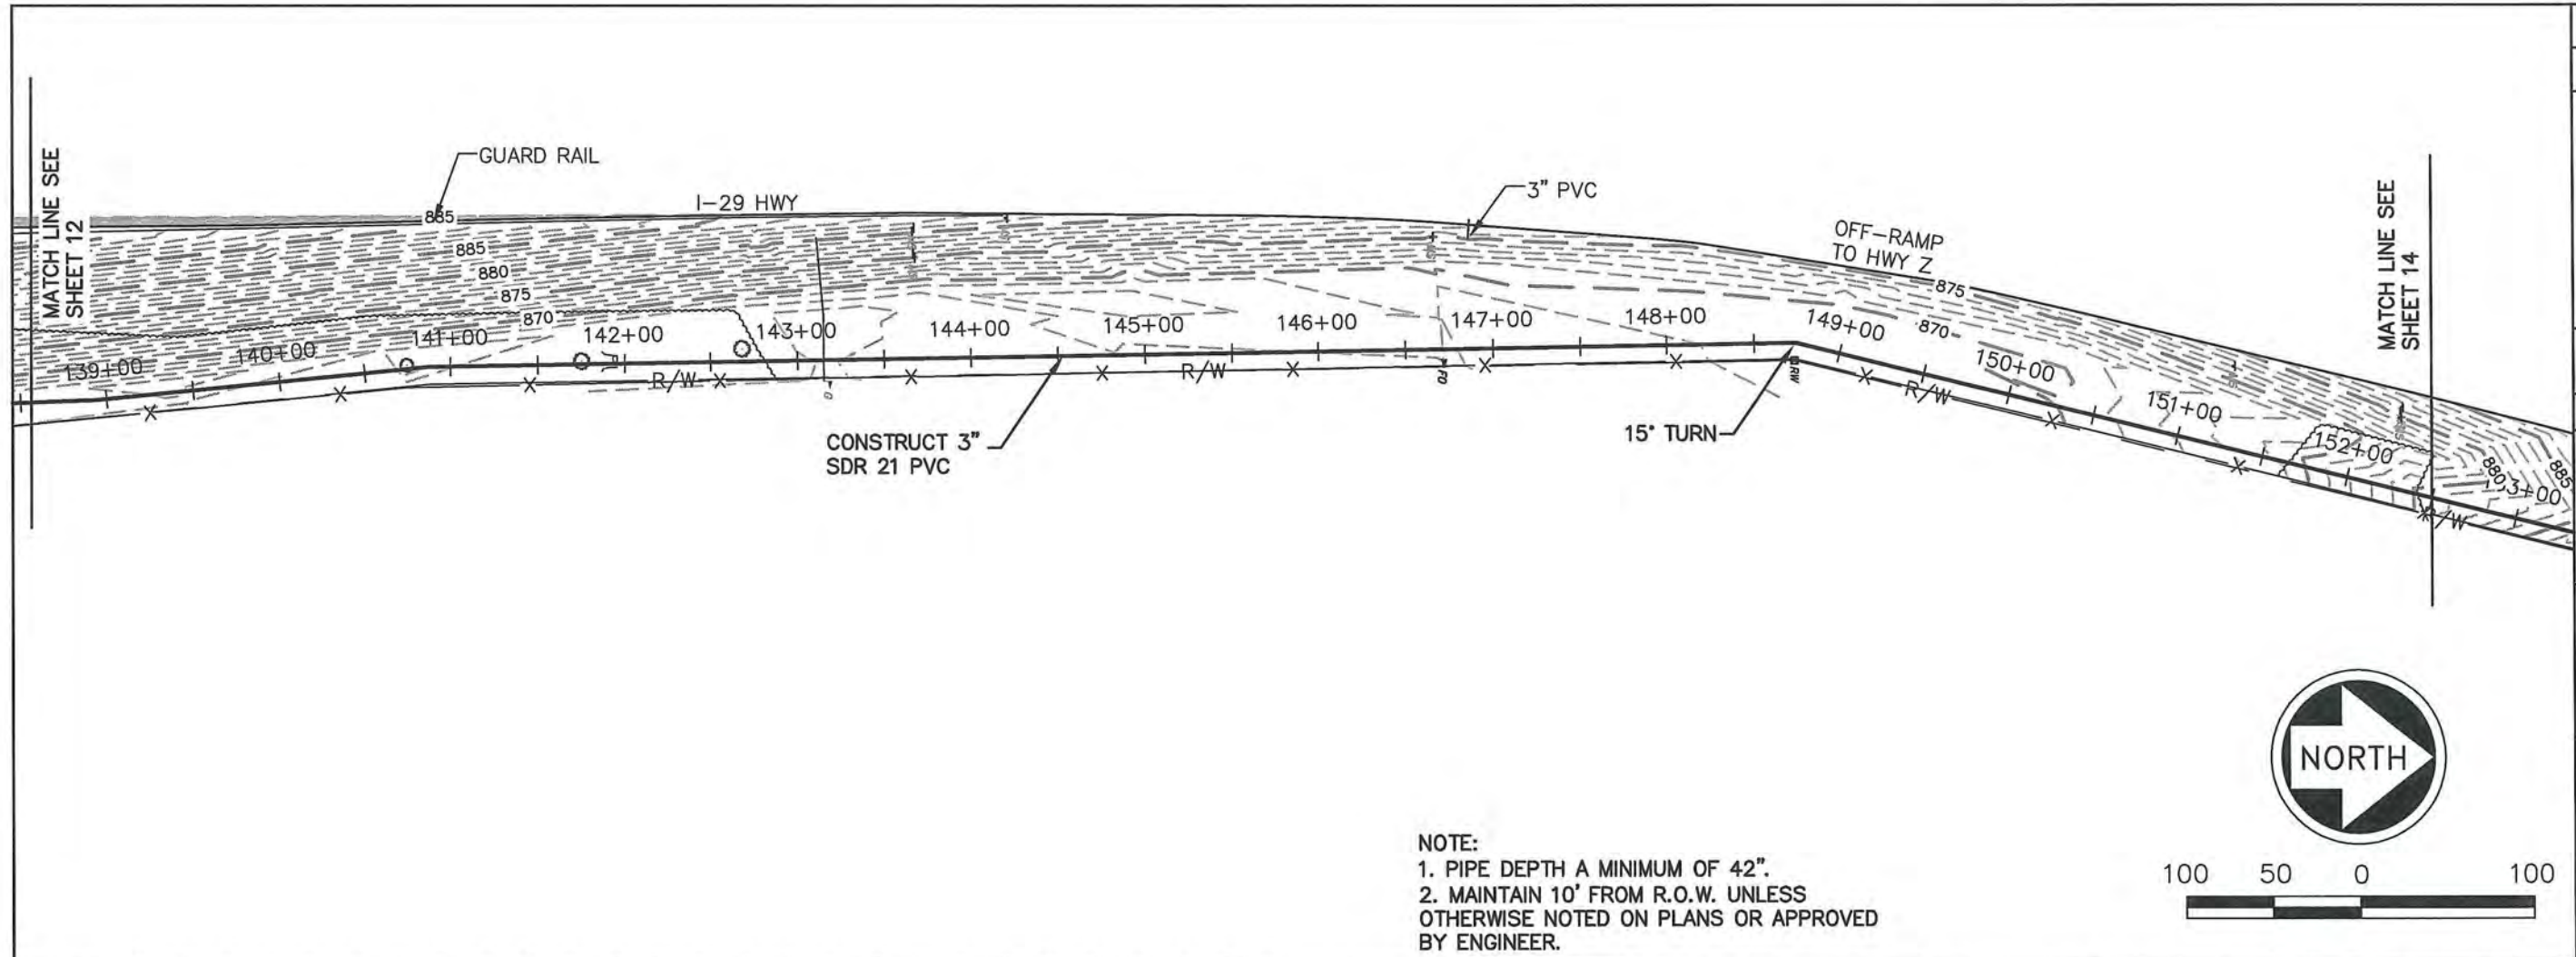
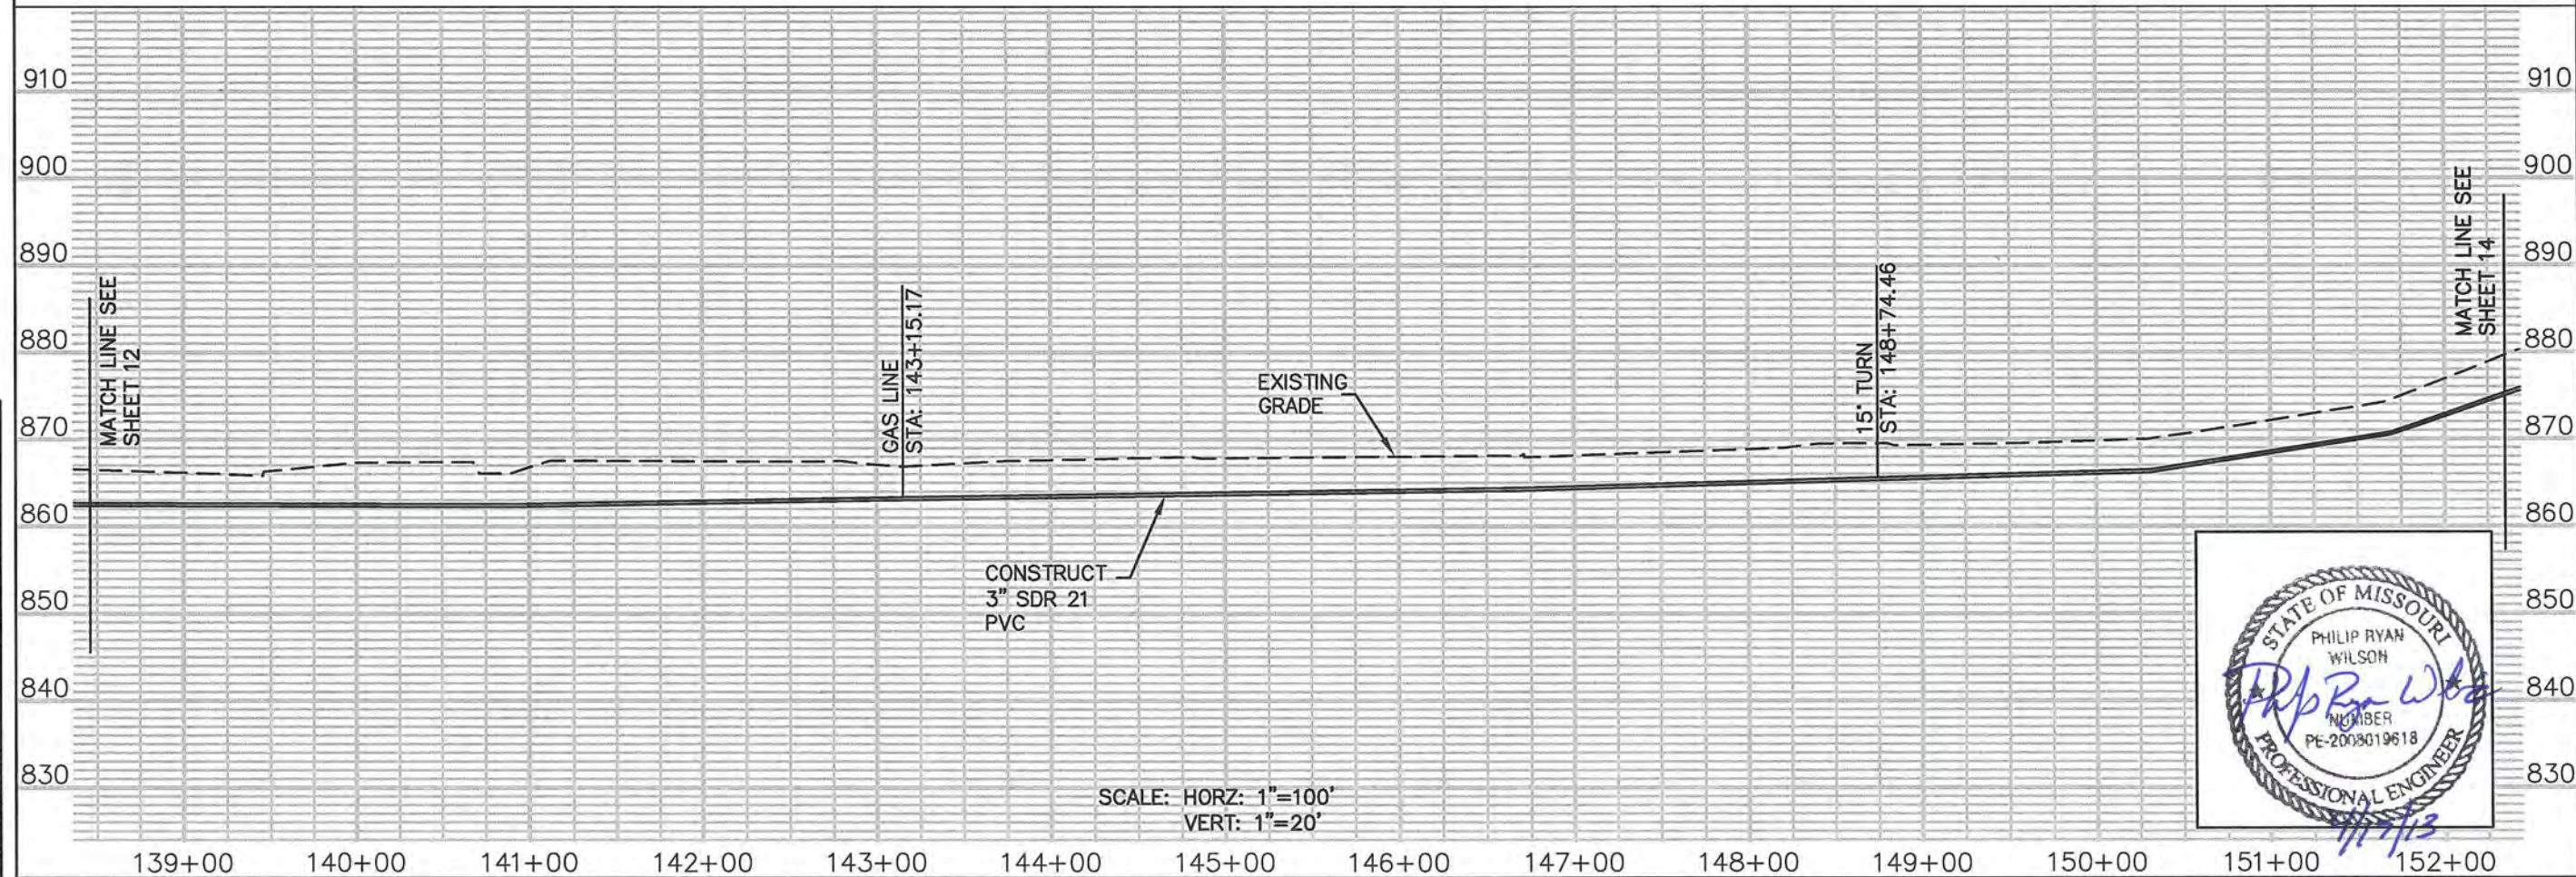


NOTE:
 1. PIPE DEPTH A MINIMUM OF 42".
 2. MAINTAIN 10' FROM R.O.W. UNLESS OTHERWISE NOTED ON PLANS OR APPROVED BY ENGINEER.

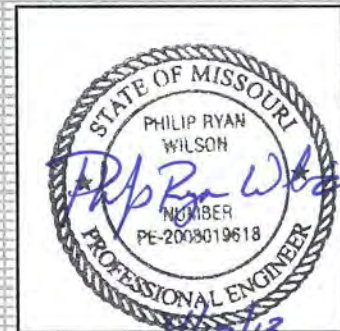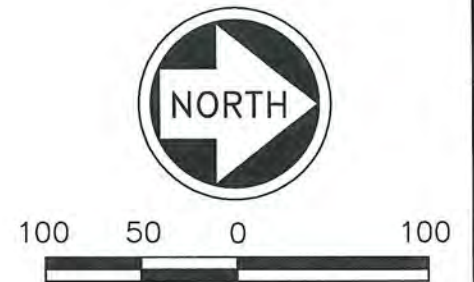

SHAFER, KLINE & WARREN, INC. 107 Butler Street, Macon, MO 63552-1628 660/385-6441 FAX: 660/385-6614		OFFICE LOCATIONS: Macon, MO Columbia, MO Houston, TX Tulsa, OK North Kansas City, MO
MODOT REST AREA DEARBORN, MO		CIVIL ENGINEERS ELECTRICAL ENGINEERS MECHANICAL ENGINEERS STRUCTURAL ENGINEERS LANDSCAPE ARCHITECTS LAND SURVEYORS LAND PLANNERS
SEWER IMPROVEMENTS FORCEMAIN PLAN & PROFILE		120339 SHEET NO. 13 OF 24
Designed By: PW Drawn By: JMR Checked By: PW Issue Date:	NO. 1 DATE REVISIONS BY APP'D COPYRIGHT © 2013 SHAFER, KLINE & WARREN INC. MISSOURI CERTIFICATE OF AUTHORITY: F0013860	



LA 120339-0001 CAD DWA 120339 SITE.DWG
LAYOUT: SHT 16
BY: JREGELSENGER
DATE: 4/17/2013
XREF DWG1: NONE
XREF DWG2: NONE
XREF DWG3: NONE

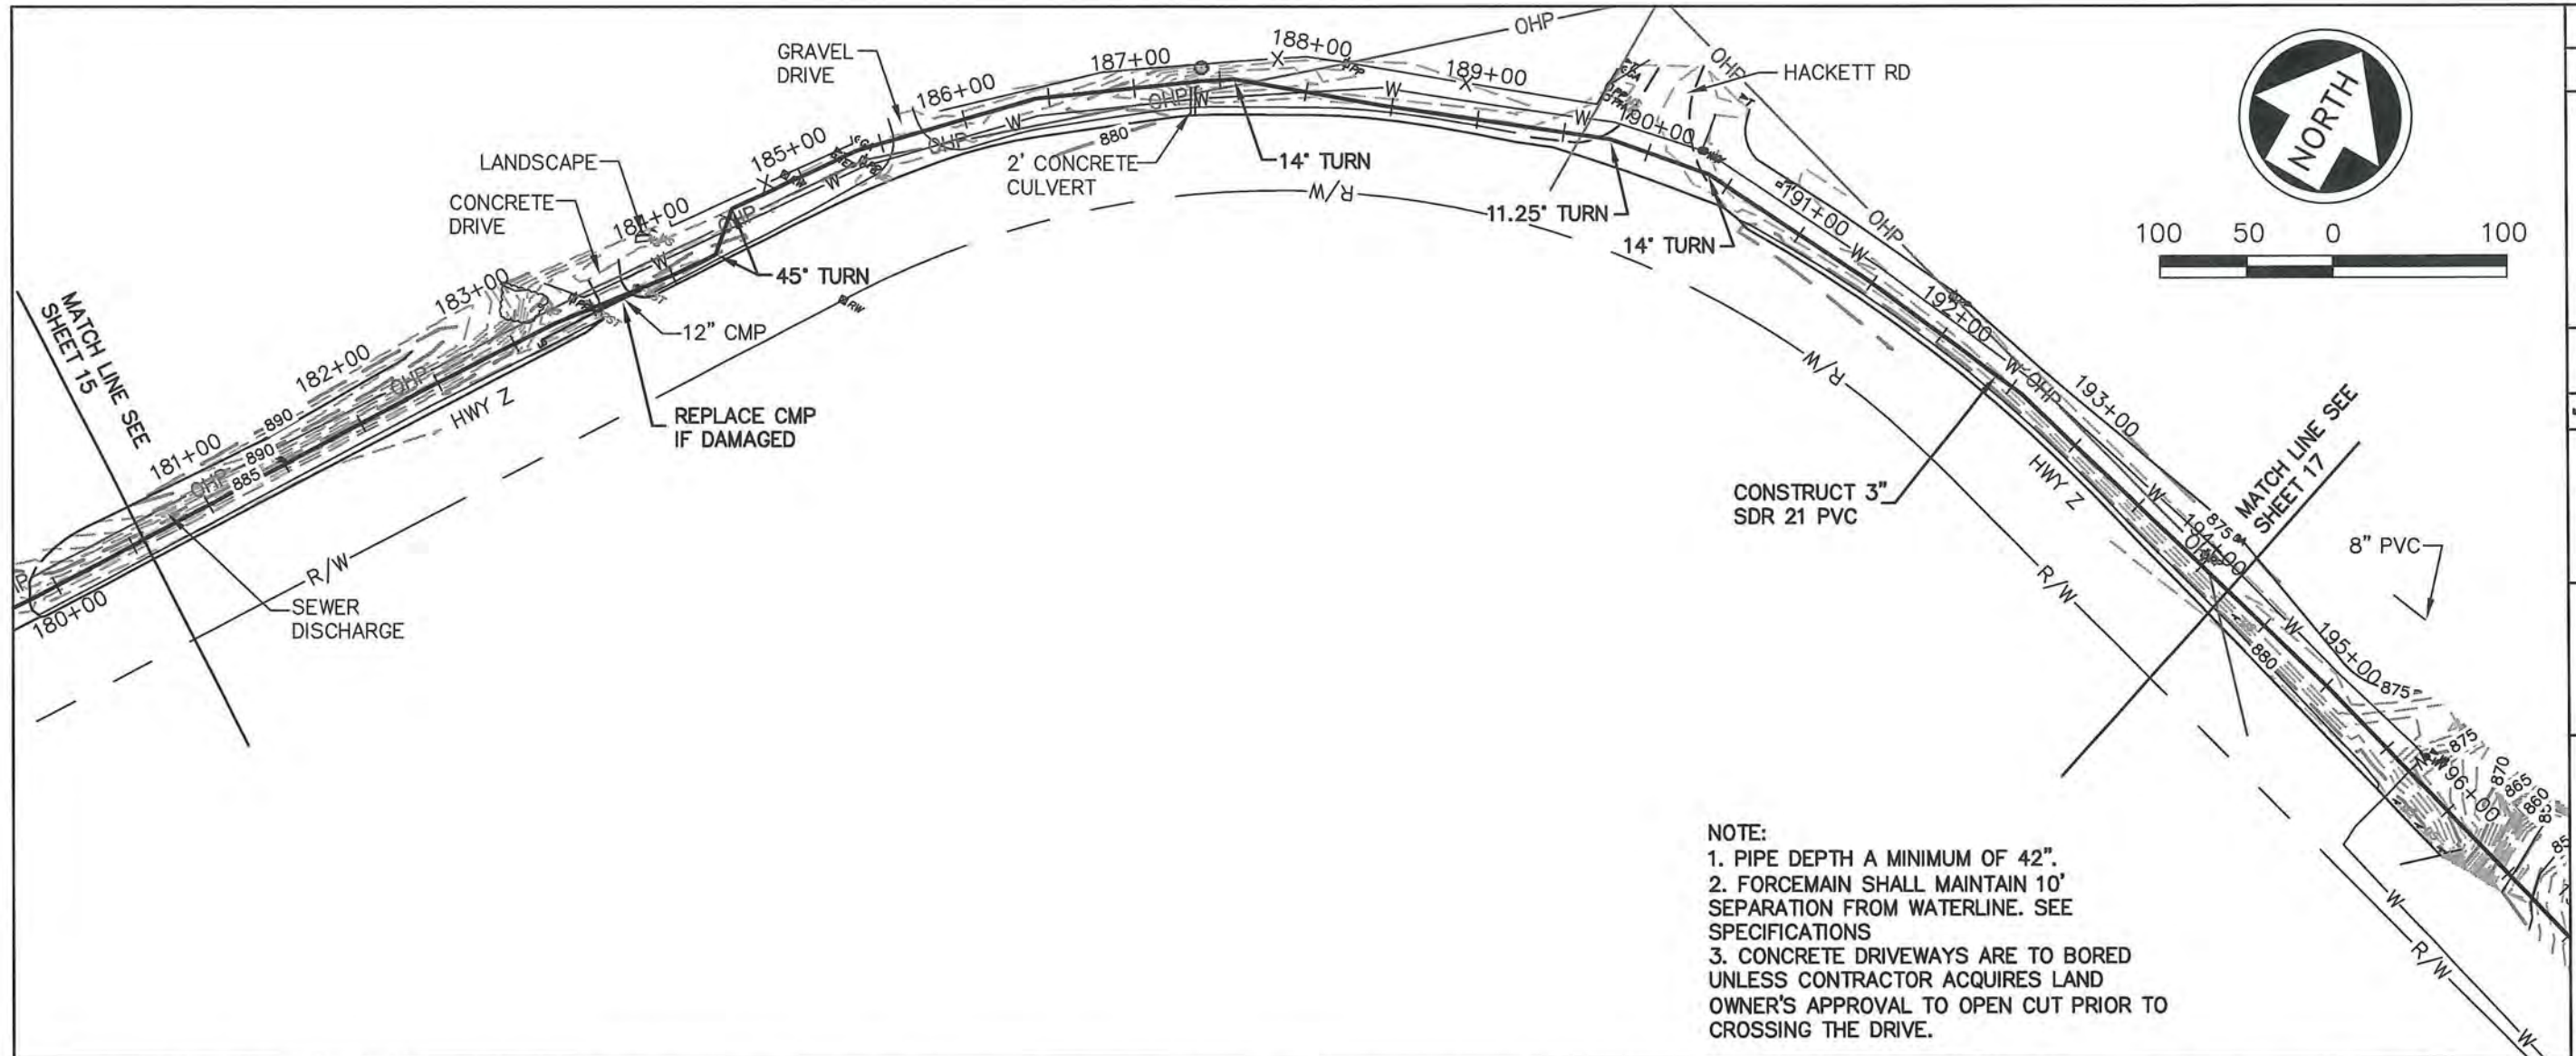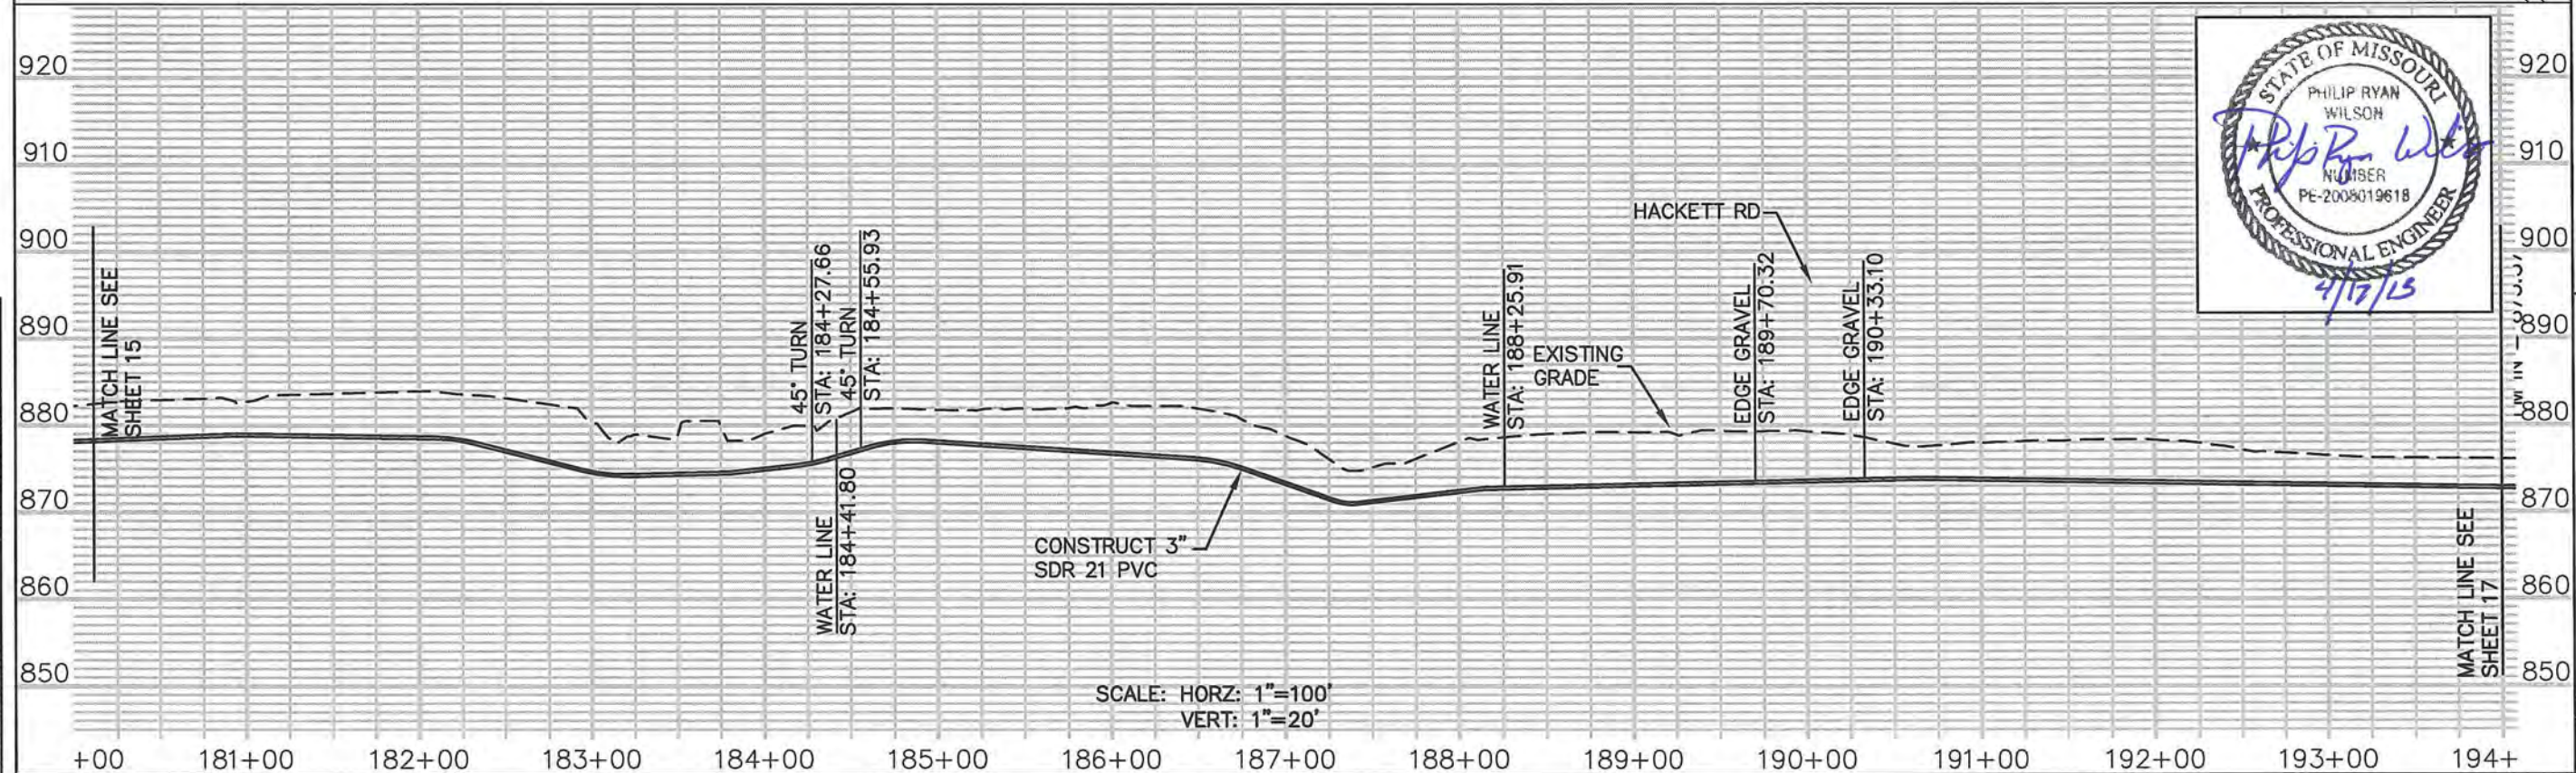


NOTE:
 1. PIPE DEPTH A MINIMUM OF 42".
 2. FORCEMAIN SHALL MAINTAIN 10' SEPARATION FROM WATERLINE. SEE SPECIFICATIONS
 3. CONCRETE DRIVEWAYS ARE TO BORED UNLESS CONTRACTOR ACQUIRES LAND OWNER'S APPROVAL TO OPEN CUT PRIOR TO CROSSING THE DRIVE.



SHAFER, KLINE & WARREN, INC. 107 Butler Street, Macon, MO 63552-1628 660/385-6441 FAX: 660/385-6614		Office Locations: Macon, MO Columbia, MO Houston, TX Tulsa, OK North Kansas City, MO	
DESIGNED BY: PW DRAWN BY: JWR CHECKED BY: PW ISSUE DATE:	NO. 1 DATE REVISIONS BY: JWR DATE	120339 SHEET NO. 16 OF 24	
MODOT REST AREA DEARBORN, MO		SEWER IMPROVEMENTS FORCEMAIN PLAN & PROFILE	

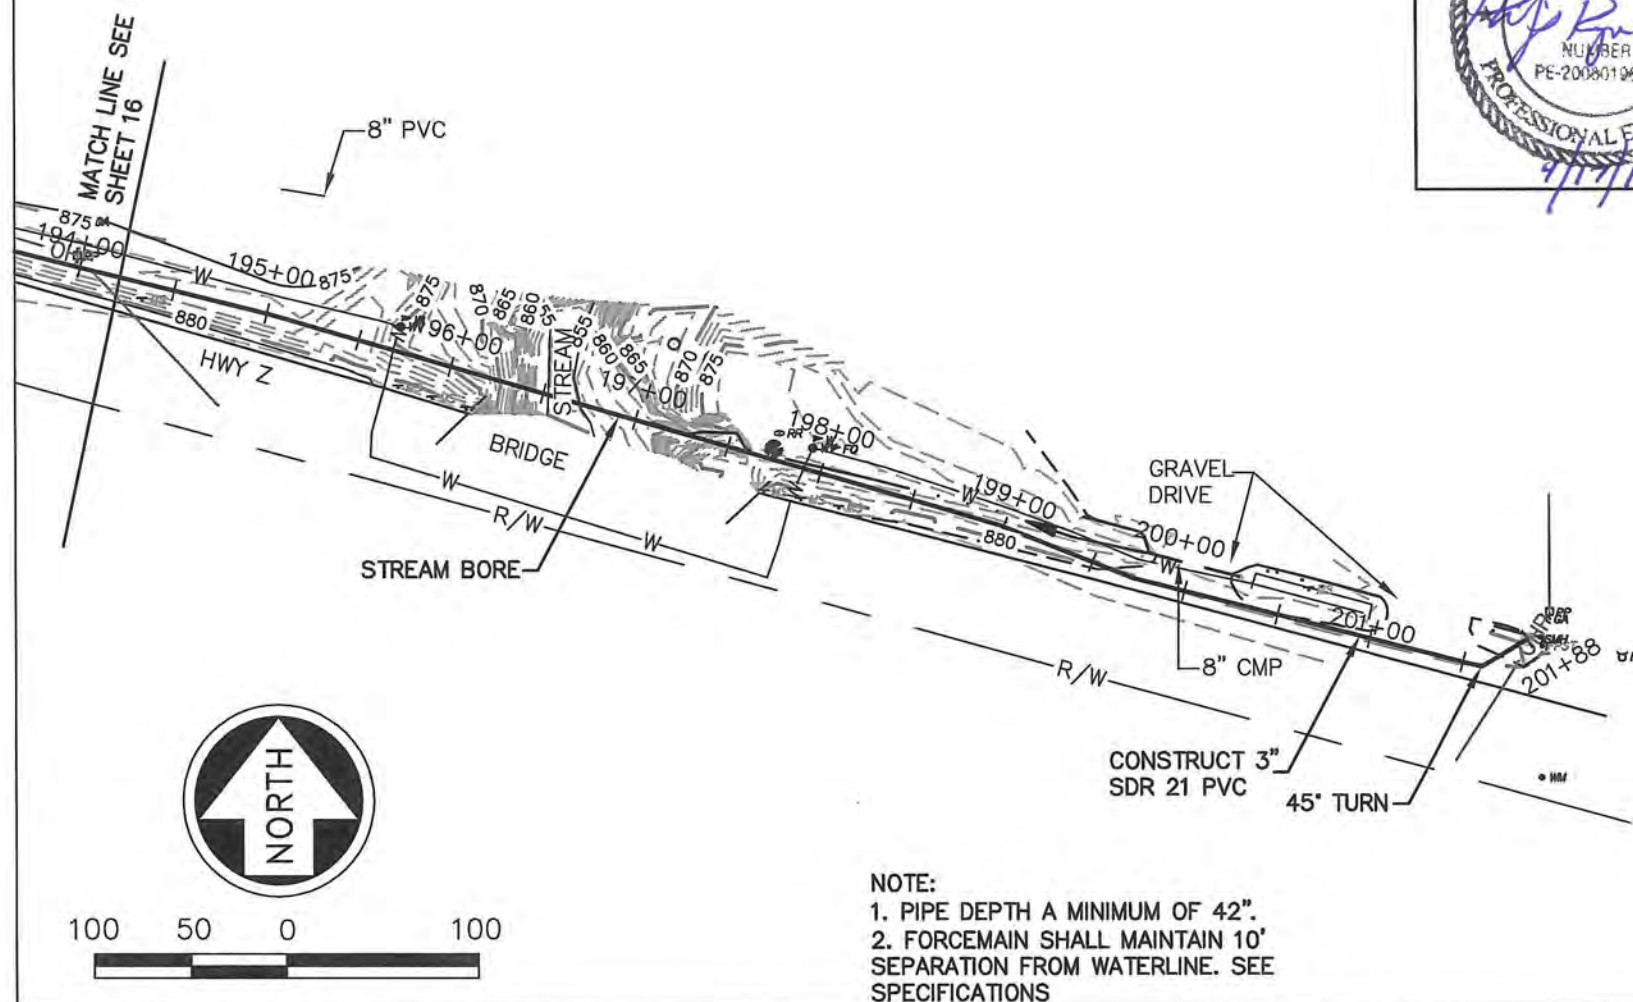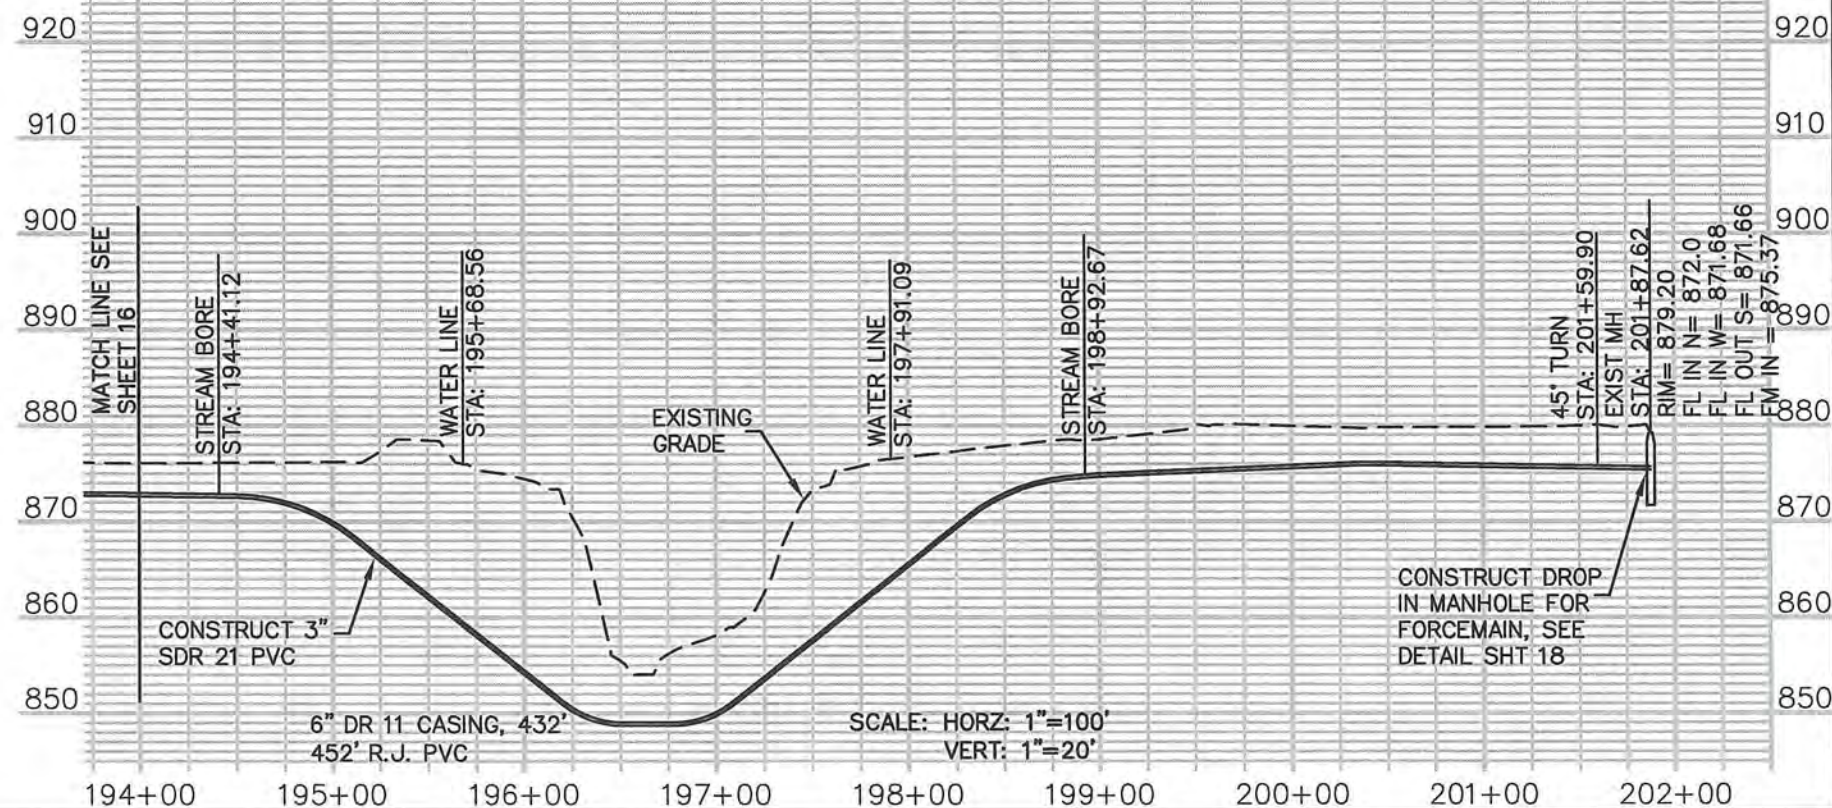


NOTE:
1. PIPE DEPTH A MINIMUM OF 42".
2. FORCEMAIN SHALL MAINTAIN 10' SEPARATION FROM WATERLINE. SEE SPECIFICATIONS

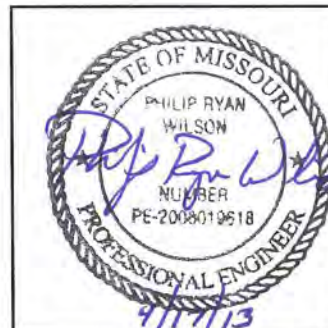


MODOT REST AREA DEARBORN, MO		 SHAFER, KLINE & WARREN, INC. 107 Butler Street, Macon, MO 63552-1628 660/385-6441 FAX: 660/385-6614		Designed By: <u>PW</u> Drawn By: <u>JWR</u> Checked By: <u>PW</u> Issue Date: _____		5 4 3 2 1		_____ _____ _____ _____ _____	
SEWER IMPROVEMENTS FORCEMAIN PLAN & PROFILE		OFFICE LOCATIONS: Macon, MO Lenexa, KS Columbia, MO Houston, TX Tulsa, OK North Kansas City, MO		_____ _____ _____ _____ _____		_____ _____ _____ _____ _____		_____ _____ _____ _____ _____	

LA 120339-0201	CHD/CMA 120339	DETAILS.DWG
LAYOUT: SHT 1B	BY: JREGELSEBERGER	DATE: 4/17/2013
XREF DWG1: NONE	XREF DWG2: NONE	
XREF DWG3: NONE		

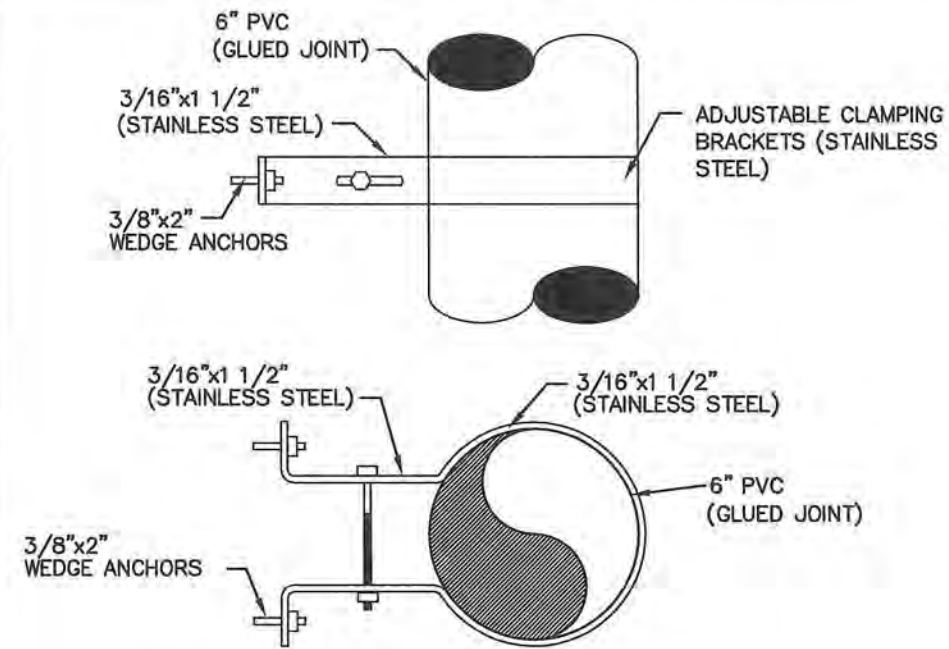

STAINLESS STEEL CLAMPING BRACKETS


SCALE: N.T.S.

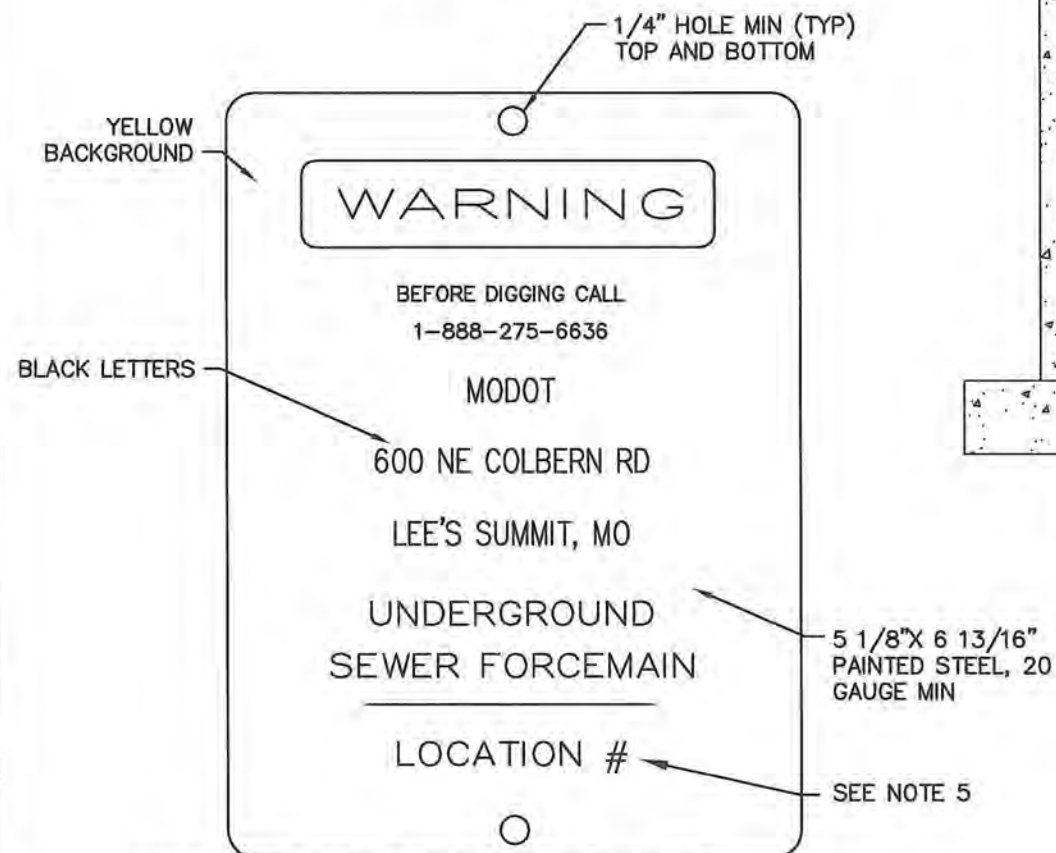

- NOTES: NAME PLATES AND SEWER LINE MARKERS
- 1) NAME PLATES SHALL BE PLACED IN ALL FENCE CROSSINGS.
 - 2) NAME PLATES AND POSTS SHALL BE PLACED ON BOTH SIDES OF ALL ROAD CROSSINGS AND CREEK/STREAM CROSSINGS.
 - 3) NAME PLATES AND POSTS SHALL BE PLACED AT ALL WATER LINE APPURTENANCES. I.E. GATE VALVES, AIR RELEASE VALVES, TEST STATIONS...
 - 4) 48" MINIMUM CLEARANCE BETWEEN BOTTOM OF SIGN AND EXISTING GROUND LEVEL.
 - 5) COORDINATE WITH OWNER FOR LOCATION NUMBERS ON NAME PLATE.


NAME PLATE DETAIL

SCALE: N.T.S.

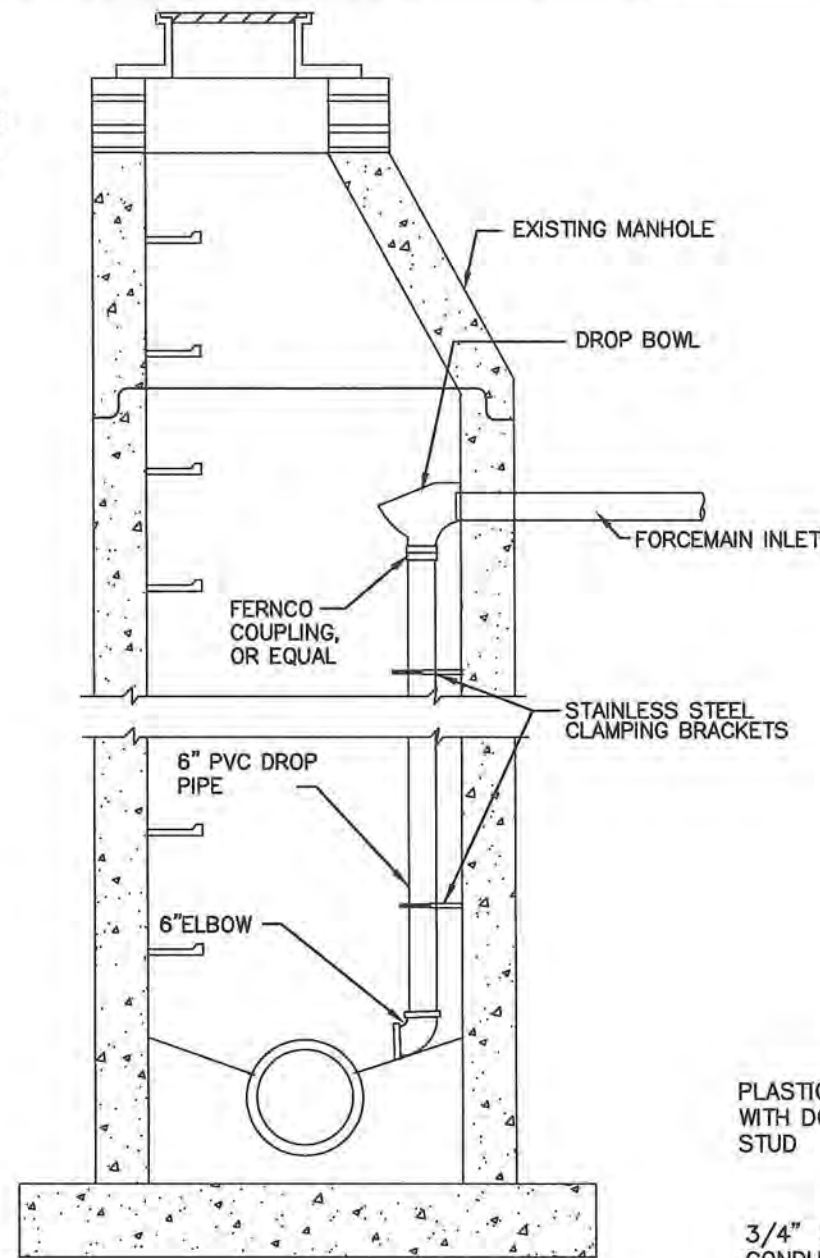

INSIDE DROP MANHOLE

SCALE: N.T.S.

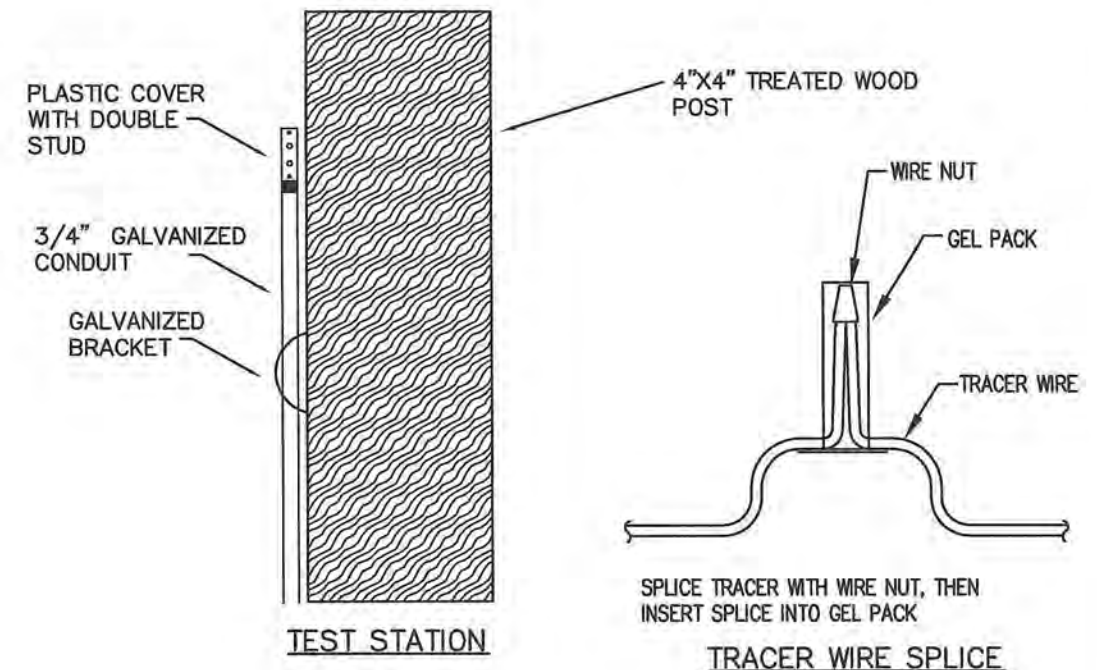

NOTE:

1. TRACER WIRE TEST STATIONS SHALL BE PLACED NEAR FENCE OR POWER POLES, IF POSSIBLE. MAXIMUM SPACING OF TEST STATIONS SHALL BE 2640' FEET UNLESS NOTED OTHERWISE ON PLANS.

TRACER WIRE DETAILS

SCALE: N.T.S.




DESIGNED BY: PW DRAWN BY: JMR CHECKED BY: PW ISSUE DATE:	5	4	3	2	1	NO.	DATE	REVISIONS	BY	APPD
SHAFER, KLINE & WARREN, INC. 107 Butler Street, Macon, MO 63552-1628 660/385-6441 FAX: 660/385-6614 OFFICE LOCATIONS: Macon, MO Columbia, MO Houston, TX Tulsa, OK North Kansas City, MO Tulsa, OK Iola, KS Lenexa, KS										COPYRIGHT ©-2013 -SHAFER, KLINE & WARREN INC. MISSOURI CERTIFICATE OF AUTHORITY: F0013080
MODOT REST AREA DEARBORN, MO SEWER IMPROVEMENTS DETAILS										120339 SHEET NO. 18 OF 24

L:\120339-020\CD\DWG\120339 DETAILS.DWG
LAYOUT: SHT 19 BY: JRG/ELB/BERGER DATE: 4/17/2013
XREF DWG1: NONE XREF DWG2: NONE
XREF DWG3: NONE XREF DWG4: NONE

TRENCH WIDTH			
PIPE SIZE (INCHES)	MIN. TRENCH WIDTH IN EARTH (INCHES)	MAX. TRENCH WIDTH IN EARTH (INCHES)	MIN. TRENCH WIDTH IN ROCK (INCHES)
< 4	20	26	20
4 - 6	22	30	24
8	22	30	24
10	24	32	24
12	30	35	26


NOTE:
WHEN ANY TRENCH IS AT EDGE OF PAVEMENT, BACKFILL TRENCH WITH COMPACTED ROLL STONE BASE ROCK, AFTER BEDDING.

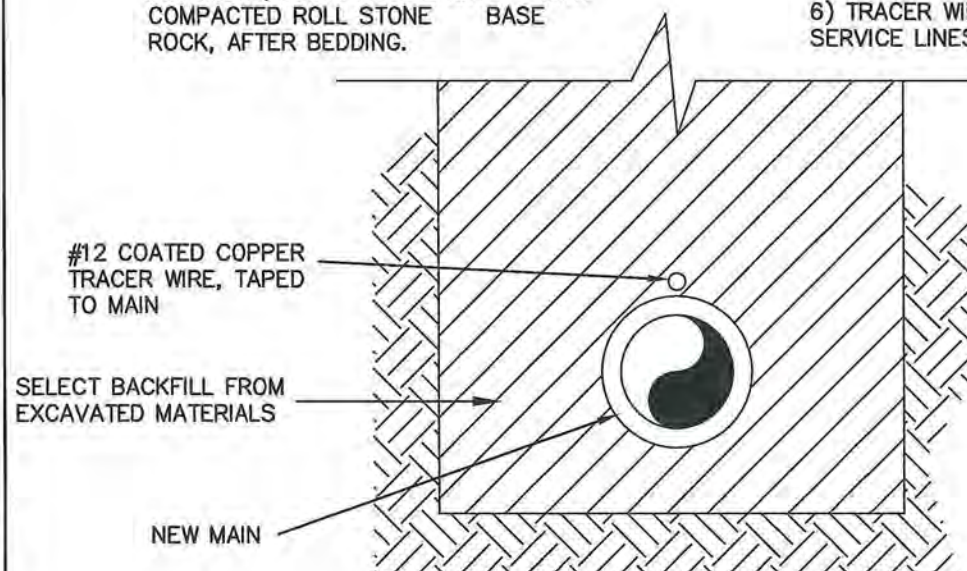

NON-PAVED AND NON-GRAVELED SURFACE AREA (FORCEMAIN)

NOTES: PIPE INSTALLATION/BEDDING (FORCEMAIN)

- 1) PIPE SHALL BE BURIED TO A MINIMUM DEPTH OF 42" TO THE TOP OF THE MAIN LINE AND SERVICES
- 2) PVC PIPE SHALL BE SLIP JOINT SDR21 AND SHALL MEET REQUIREMENTS OF ASTM 2241. JOINTS SHALL BE 20' IN LENGTH UNLESS PREAPPROVED BY THE ENGINEER
- 3) ALL CHANGES IN THE MAIN LINE DIRECTION GREATER THAN 11.25° SHALL BE ACCOMPLISHED USING STANDARD FITTINGS
- 5) TRACER WIRE SHALL BE TYPE UF #12 SOLID CONDUCTOR
- 6) TRACER WIRE SHALL BE INSTALLED WITH ALL MAIN LINES AND SERVICE LINES

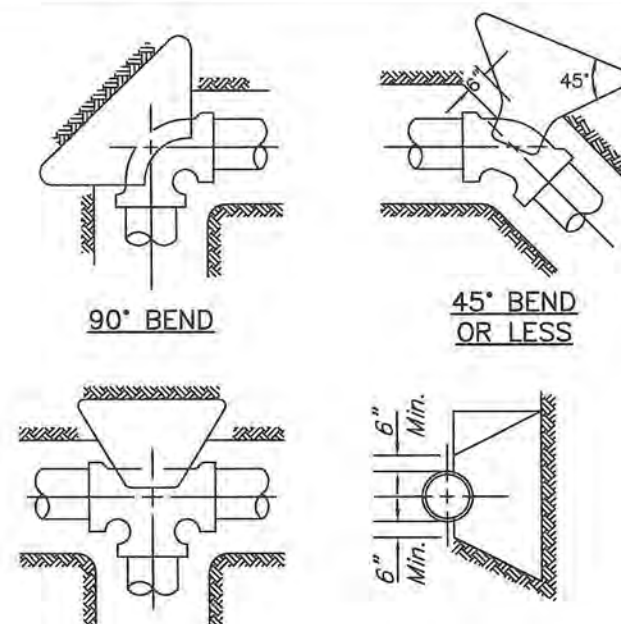

TEE

TYPICAL SECTION

THRUST BLOCK AREA TABLE

PIPE SIZE	24"	20"	18"	16"	14"	12"	10"	8"	6"	4" & UNDER
90° BEND	40	30	25	20		12	8	5	3	1
45° BEND	24	16	14	12		7	5	3	1 1/2	1
22 1/2" BEND	12	8	7	5 1/2		3 1/2	2 1/2	1 1/2	1	1
11 1/4" BEND	6	4	3 1/2	3		2	1 1/2	1	1	1
TEE	30	22	18	14		8	6	3 1/2	2	1


*TABLE GIVES REQUIRED AREA OF BEARING IN SQUARE FEET BETWEEN CONCRETE AND UNDISTURBED TRENCH WALL.

NOTE:

1. THRUST BLOCKS SHALL BE POURED CONCRETE.
2. THRUST BLOCKS SHALL BE PLACED AT EVERY FITTING.

TYPICAL CONCRETE THRUST BLOCKS


SCALE: N.T.S.

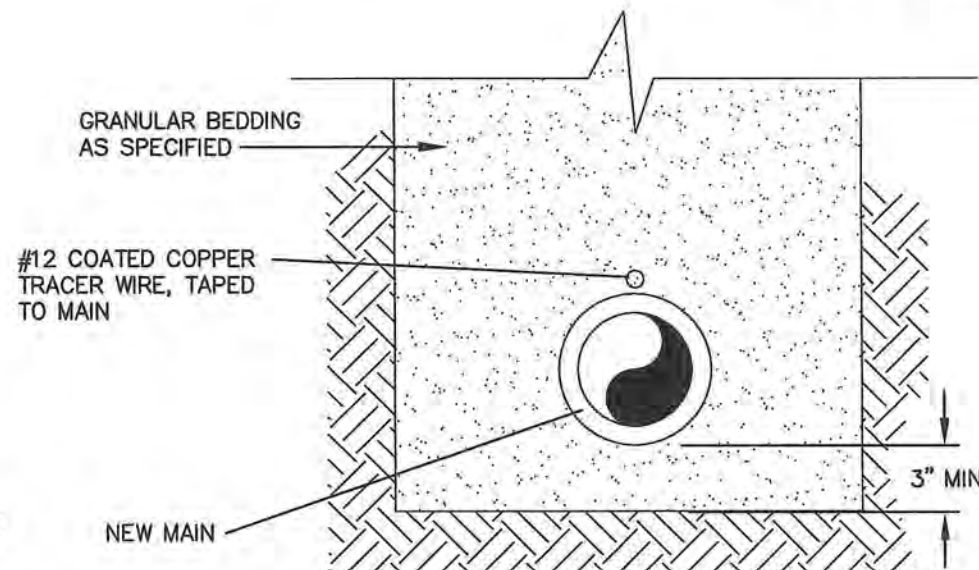

IN DRIVING SURFACES (FORCEMAIN)

TYPICAL PIPE INSTALLATION/BEDDING DETAILS

SCALE: N.T.S.

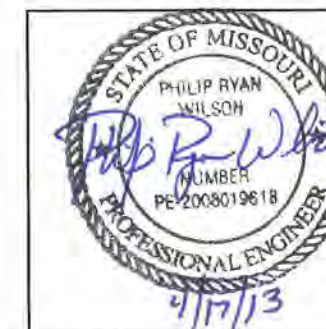

SHAFFER, KLINE & WARREN, INC.
107 Butler Street, Macon, MO 63552-1628
660/385-6441 FAX: 660/385-6614



OFFICE LOCATIONS:
Macon, MO
Columbia, MO
Harrison, TX
Iola, KS
Lawrence, KS
Tulsa, OK
North Kansas City, MO
LAW SERVICES: LEO MARRAS, LEO PARRAS


MODOT REST AREA
DEARBORN, MO

SEWER IMPROVEMENTS
DETAILS

120339
SHEET NO.
19 OF 24

NO.	DATE	REVISIONS	BY	APPD.
5				
4				
3				
2				
1				
COPYRIGHT © 2013 SHAFFER, KLINE & WARREN INC. MISSOURI CERTIFICATE OF AUTHORITY: PD013960				
Designed By: PW Drawn By: JWR Checked By: PW Issue Date:				

L:\120339-1020_CAD\DWG\120339_DETAILS.DWG
LAYOUT: SHT 20 BY: JREIGEL/BERGER DATE: 4/17/2013
XREF DWG1: NONE XREF DWG2: NONE
XREF DWG3: NONE

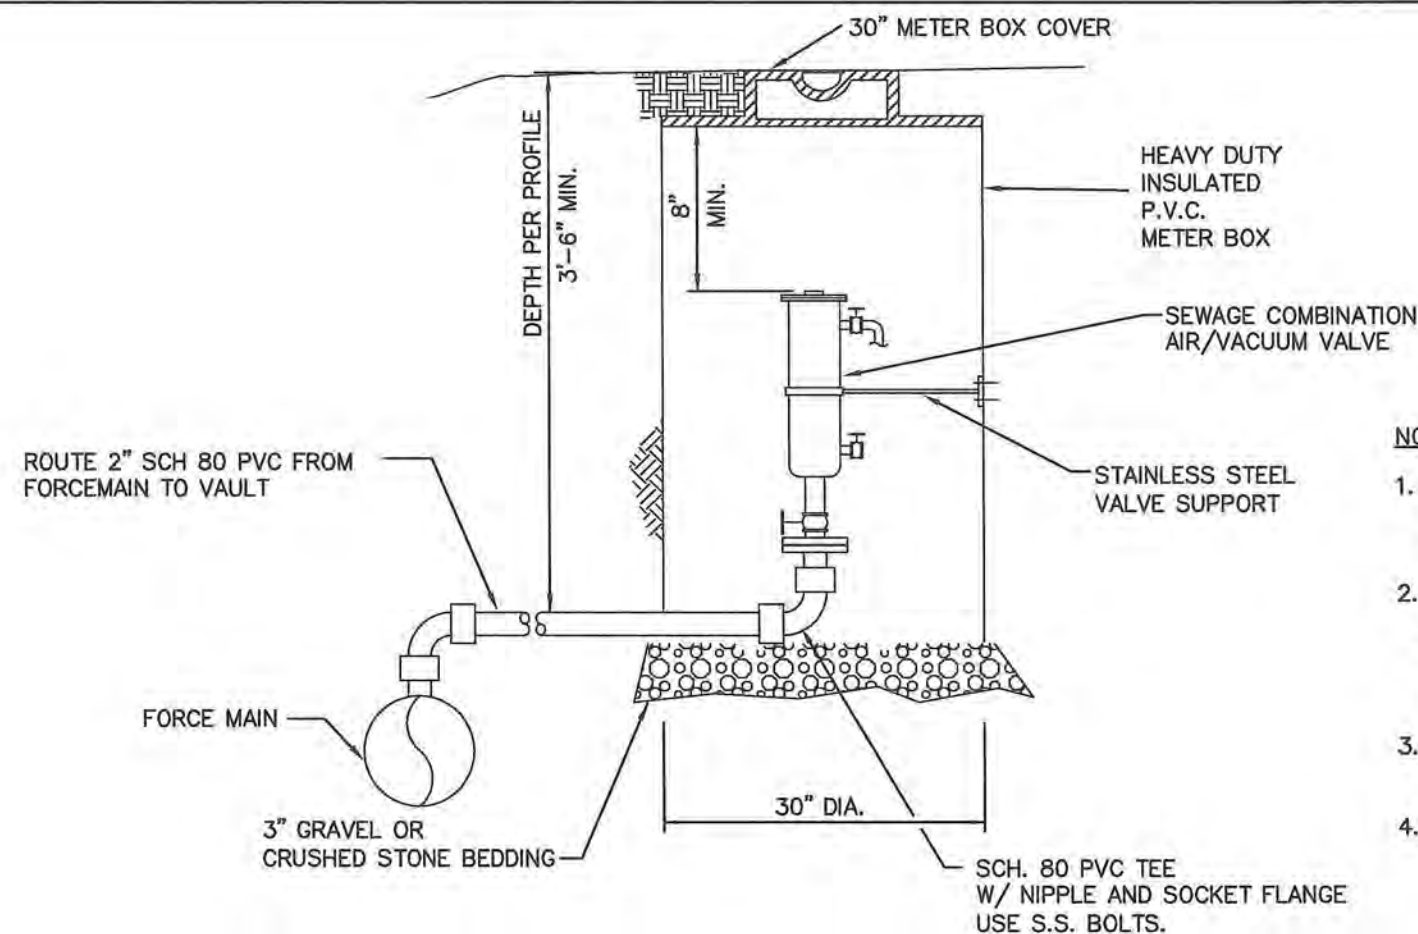


NOTES

1. SEWAGE AIR CONTROL VALVE INLETS SHALL BE 2" NPT. UNLESS OTHERWISE NOTED ON THE PLANS OR PROFILES, OUTLET SIZE SHALL BE 1/2" NPT AND AIR RELEASE ORIFICE SHALL BE 3/16".
2. IF HEIGHT OF VAULT CAUSES FRAME AND COVER TO BE ABOVE GRADE, PERFORM GRADING TO PROVIDE A SMOOTH TRANSITION. DO NOT LOCATE VAULT TO OBSTRUCT DITCH. IF NECESSARY, OFFSET ALIGNMENT AT VAULT TO AVOID PLACING THE STRUCTURE IN DITCH FLOWLINE OR ROADWAY.
3. PLACE 4"x4" POST BESIDE VALVE BOX. SHALL BE 4' IN GROUND & 4' ABOVE GROUND.
4. INSTALL TRACER WIRE TEST STATION BESIDE EACH AIR RELEASE VAULT


AIR/VACUUM RELEASE VALVE & VAULT

SCALE: N.T.S.

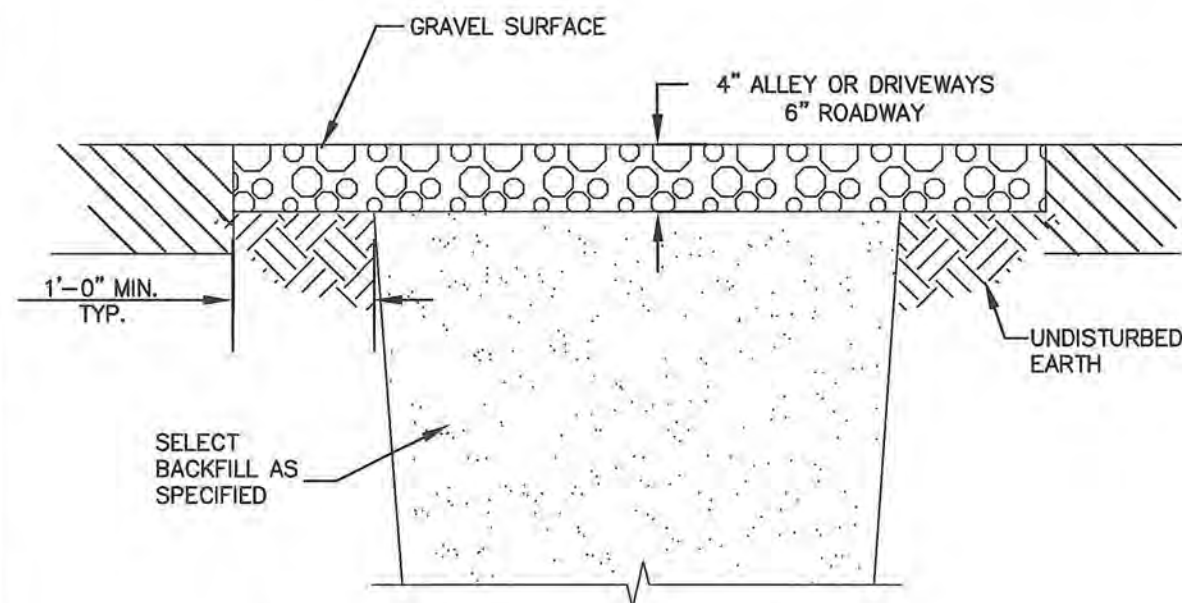

NOTE:
ROADWAYS TO BE BACKFILLED WITH 1" BASE ROCK

GRAVEL SURFACED AREA

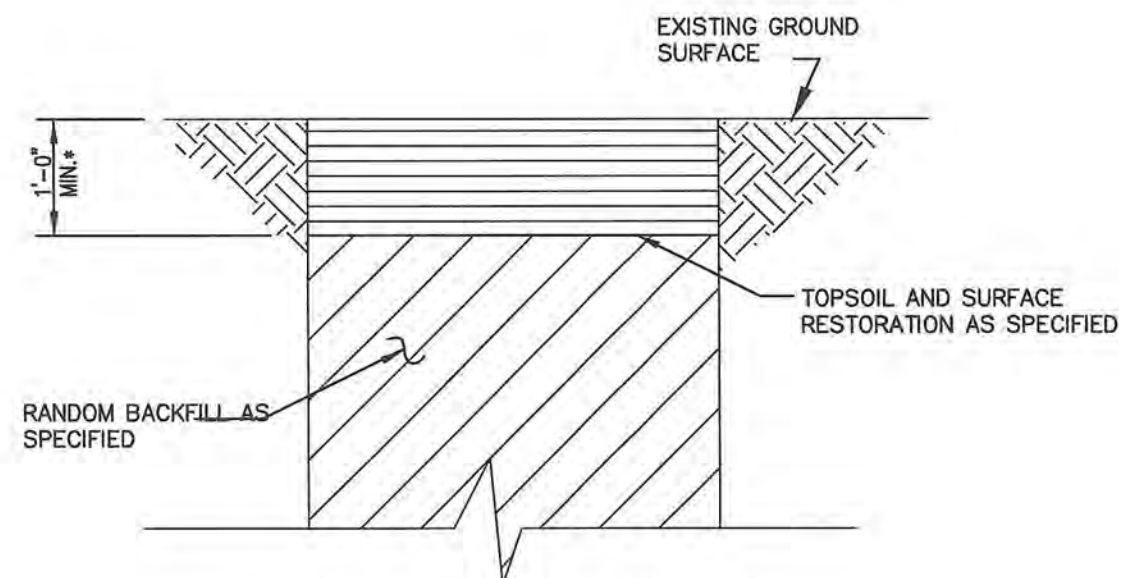


* 2'-0" MINIMUM IN ESTABLISHED GARDENS

NON-PAVED AND NON-GRAVELED SURFACE AREA

TYPICAL TRENCH BACKFILL & SURFACE RESTORATION DETAILS

SCALE: N.T.S.

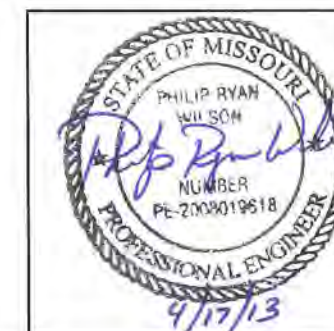

SHAFER, KLINE & WARREN, INC.
107 Butler Street, Macon, MO 63552-1628
660/385-6441 FAX: 660/385-6614



MODOT REST AREA
DEARBORN, MO

SEWER IMPROVEMENTS
DETAILS


OFFICE LOCATIONS:
Macon, MO
Columbia, MO
Houston, TX
Iola, KS
Lawrence, KS
Tulsa, OK
North Kansas City, MO

DESIGNED BY	DRAWN BY	CHECKED BY	ISSUE DATE
PW	JMR	PW	
NO.	DATE	REVISIONS	BY
1			APPD
2			
3			
4			
5			

COPYRIGHT ©-2013 SHAFER, KLINE & WARREN INC.
MISSOURI CERTIFICATE OF AUTHORITY: PD0130650

120339
SHEET NO.
20 OF 24

L:\120339-020\CAD\DWG\120339 DETAILS.DWG
LAYOUT: SHT 21 BY: JREGELSPERGER DATE: 4/17/2013
XREF DWG1: NONE XREF DWG2: NONE
XREF DWG3: NONE XREF DWG4: NONE

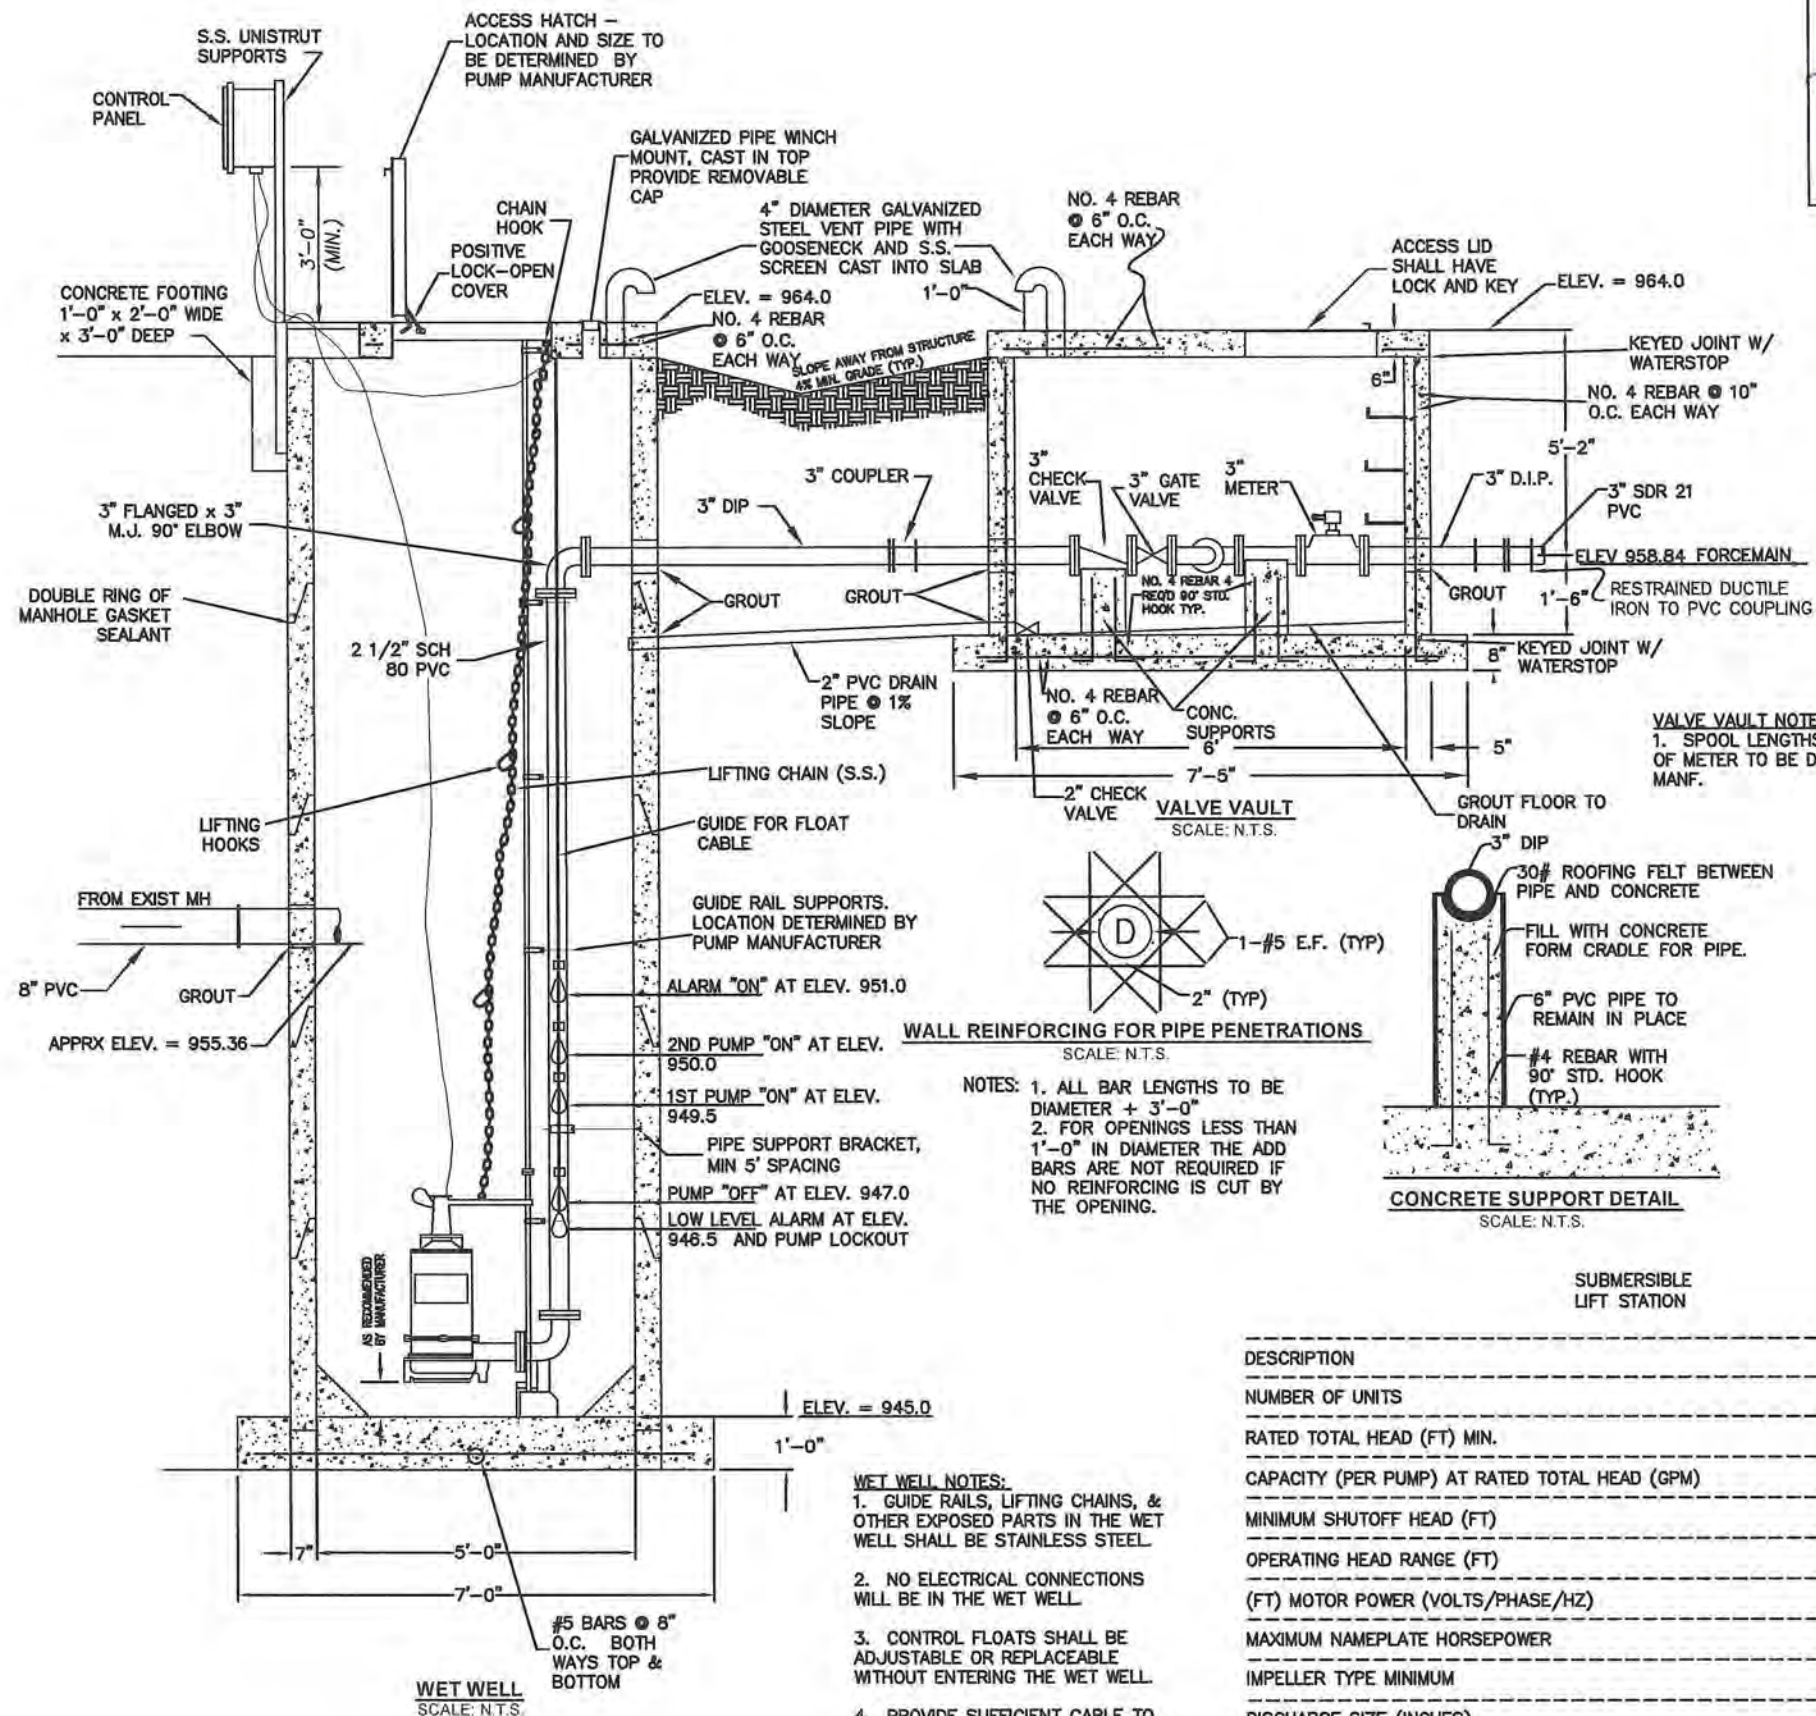

WET WELL NOTES:

1. GUIDE RAILS, LIFTING CHAINS, & OTHER EXPOSED PARTS IN THE WET WELL SHALL BE STAINLESS STEEL.
2. NO ELECTRICAL CONNECTIONS WILL BE IN THE WET WELL.
3. CONTROL FLOATS SHALL BE ADJUSTABLE OR REPLACEABLE WITHOUT ENTERING THE WET WELL.
4. PROVIDE SUFFICIENT CABLE TO ALLOW DISCONNECTION WITHOUT ENTERING INTERIOR OF LIFT STATION.
5. ACCESS HATCH SHALL HAVE LOCK & KEY.

DESCRIPTION	STORAGE POND LIFT STATION
NUMBER OF UNITS	2
RATED TOTAL HEAD (FT) MIN.	203
CAPACITY (PER PUMP) AT RATED TOTAL HEAD (GPM)	50
MINIMUM SHUTOFF HEAD (FT)	221
OPERATING HEAD RANGE (FT)	190-208
(FT) MOTOR POWER (VOLTS/PHASE/HZ)	230/3/60
MAXIMUM NAMEPLATE HORSEPOWER	10
IMPELLER TYPE MINIMUM	GRINDER
DISCHARGE SIZE (INCHES)	2 1/2"

NOTE: MAX (NOMINAL) PUMP OPERATING SPEED AT RATED HEAD SHALL BE 3450 R.P.M.



SHAFER, KLINE & WARREN, INC.
107 Butler Street, Macon, MO 63552-1628
660/385-6441 FAX: 660/385-6614





MODOT REST AREA
DEARBORN, MO

SEWER IMPROVEMENTS
PUMP STATION DETAILS




120339
SHEET NO.
21 OF 24

DESIGNED BY	DRAWN BY	CHECKED BY	ISSUE DATE
PW	JWR	PW	
NO.	DATE	REVISIONS	BY
1			APPD
2			
3			
4			
5			

COPYRIGHT © 2013 SHAFER, KLINE & WARREN INC.
MISSOURI CERTIFICATE OF AUTHORITY: PD013900

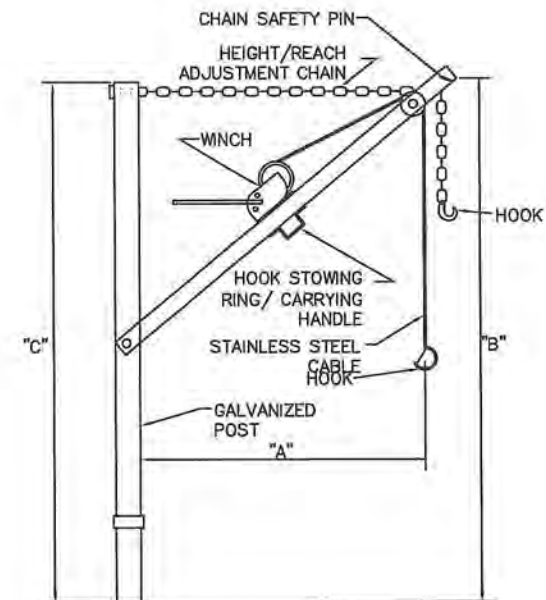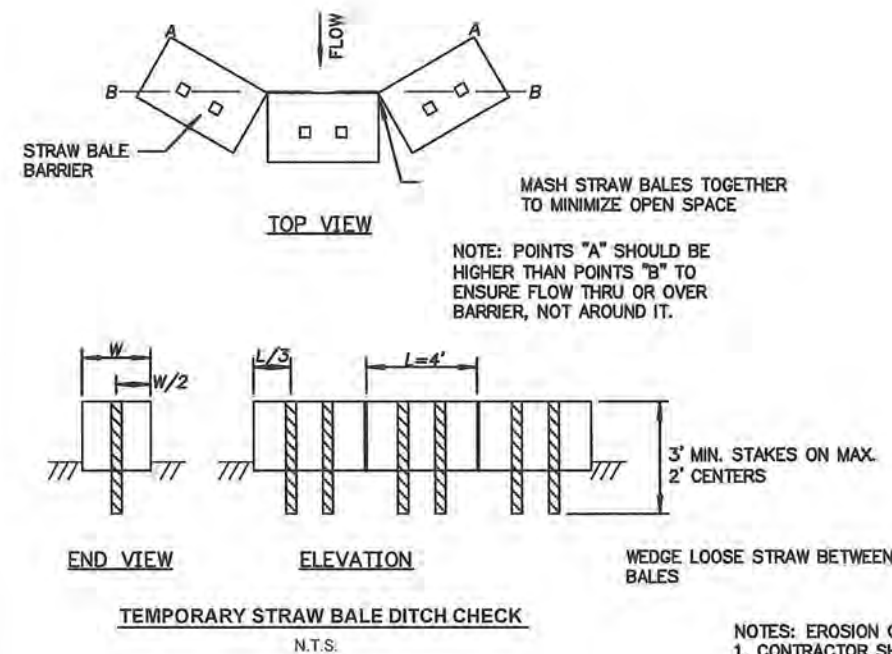


ITEM	LIFTING CAPACITY	"A"		"B"		"C"
		MIN	MAX	MIN	MAX	
LIFT STATION PUMP HOIST	1000 lb	14"	36"	36"	69"	72"

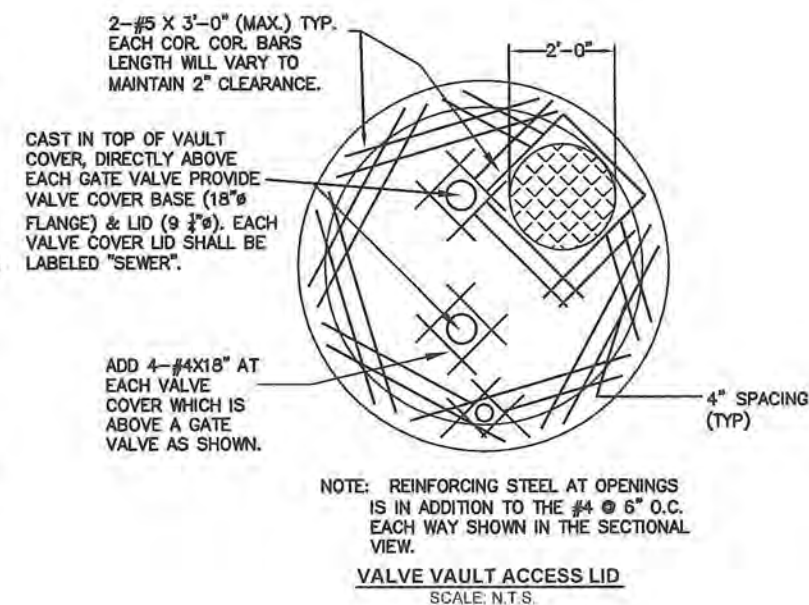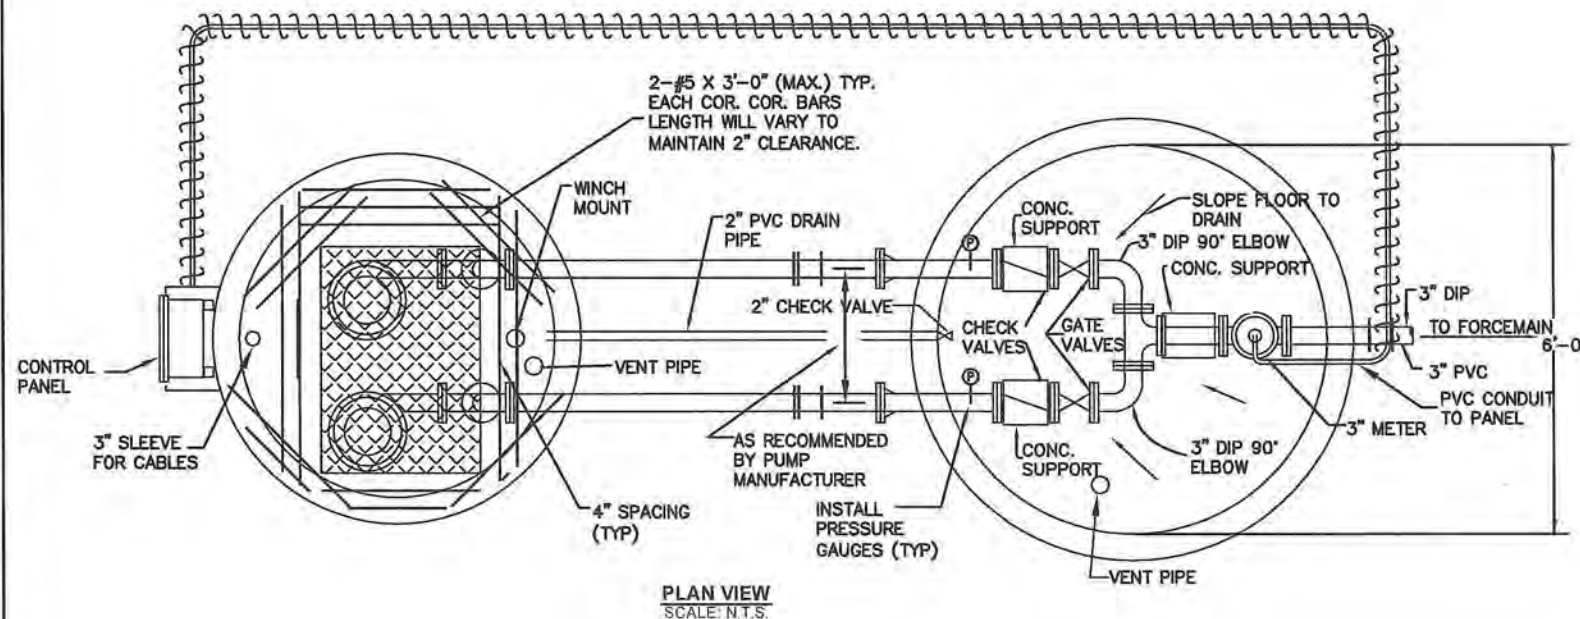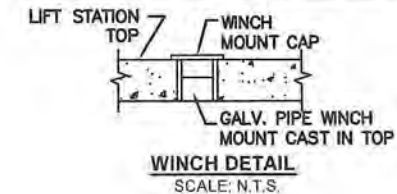

NOTES: MODOT ROAD CROSSINGS

1. CASING SHALL EXTEND FROM R/W TO R/W UNLESS OTHERWISE NOTED ON PLAN SHEETS.
2. CASING SHALL BE SMOOTH WALL, WELDED-STEEL, SEE WALL THICKNESSES BELOW.
3. INSTALL HDPE CASING SPACERS AND END SEALS PER THE MANUFACTURERS RECOMMENDATIONS BASED ON CARRIER PIPE AND CASING SIZES. CASING SPACERS SHALL BE A MAX OF 9' APART WITH A MINIMUM OF 3 RUNNERS & HOLD THE CARRIER PIPE IN THE CENTER OF THE CASING. CASING ENDS SHALL BE SEALED WITH SYNTHETIC RUBBER, WRAP-AROUND END SEALS W/ STAINLESS STEEL BANDS, CASCADE WATERWORKS MFG. "MODEL CCES", ADVANCE PRODUCTS & SYSTEMS, INC. "MODEL AW" OR ENGINEER APPROVED EQUAL.
4. CARRIER PIPE SHALL BE PVC CL200 RESTRAINED JOINT. CARRIER PIPE SHALL EXTEND A MINIMUM OF 10 LF PAST EACH END OF CASING IF MAIN LINE IS A DIFFERENT MATERIAL.

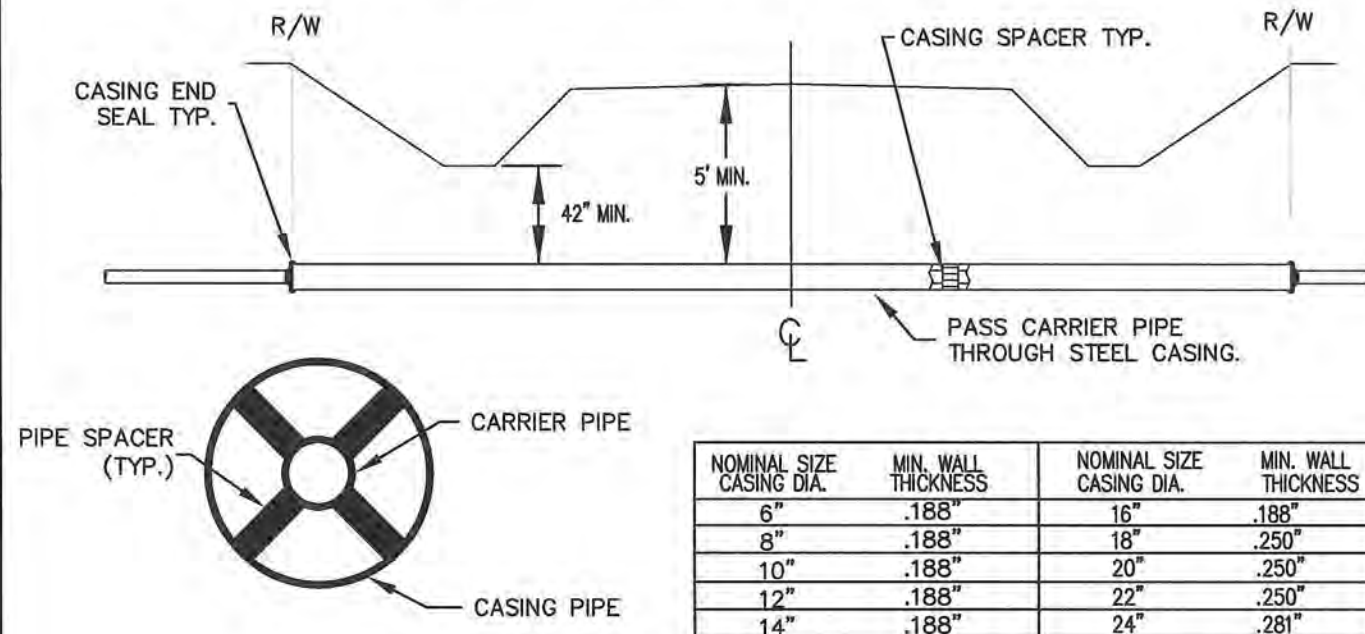


NOMINAL SIZE CASING DIA.	MIN. WALL THICKNESS	NOMINAL SIZE CASING DIA.	MIN. WALL THICKNESS
6"	.188"	16"	.188"
8"	.188"	18"	.250"
10"	.188"	20"	.250"
12"	.188"	22"	.250"
14"	.188"	24"	.281"

HIGHWAY BORE DETAIL

SCALE: N.T.S.

NOTES: CREEK BORE

- 1) CARRIER PIPE SHALL BE CL200 PVC RESTRAINED JOINT AND SHALL EXTEND 10 L.F. PAST EACH END OF CASING.
- 2) CASING SHALL EXTEND TO POINT OF MINIMUM COVER ON BOTH SIDES OF CHANNEL.
- 3) GRADING & SEEDING WILL BE REQUIRED, TO PREVENT EROSION.
- 4) COMPACT BACKFILL TO 90% OF MAXIMUM PROCTOR DENSITY.
- 5) INSTALL HDPE CASING SPACERS AND END SEALS PER MANUFACTURERS RECOMMENDATIONS. SPACERS TO BE MODEL CI AND END SEAL TO BE MODEL "AC" OR "AW" AS MANUFACTURED BY ADVANCE PRODUCT AND SYSTEMS, INC. OR APPROVED EQUAL.

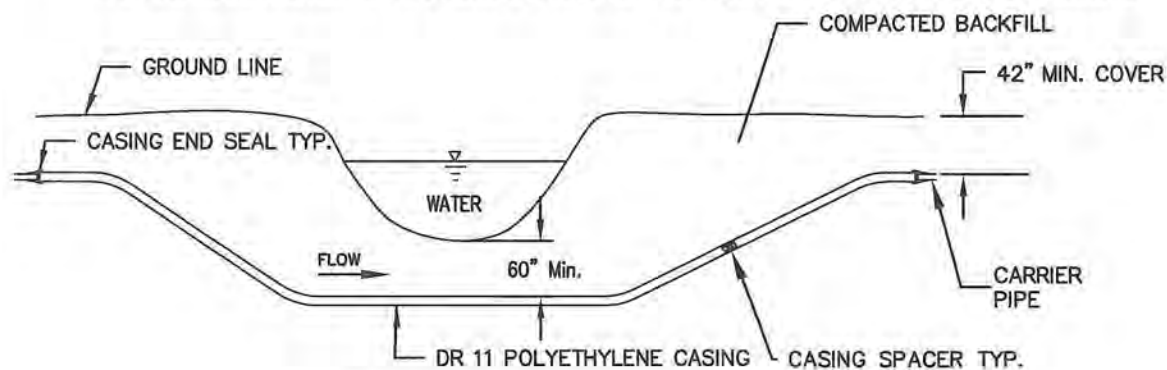


CREEK BORE DETAIL

SCALE: N.T.S.


NOTES: COUNTY ROAD CROSSINGS

- 1) CARRIER PIPE BETWEEN COUPLINGS TO BE RESTRAINED JOINT; PIPING TO MEET ASTM D 2241. CROSSINGS LESS THAN 80 L.F. MAY BE SLIP JOINT PVC
- 2) FOR ALL PIPELINES 2" OR GREATER, MINIMUM CASING LENGTH SHALL BE FROM RIGHT-OF-WAY TO RIGHT-OF-WAY
- 3) INSTALL HDPE CASING SPACERS AND END SEALS PER THE MANUFACTURERS RECOMMENDATIONS BASED ON CARRIER PIPE AND CASING SIZES. CASING SPACERS SHALL BE A MAX OF 9' APART WITH A MINIMUM OF 3 RUNNERS & HOLD THE CARRIER PIPE IN THE CENTER OF THE CASING. CASING ENDS SHALL BE SEALED WITH SYNTHETIC RUBBER, WRAP-AROUND END SEALS W/ STAINLESS STEEL BANDS, CASCADE WATERWORKS MFG. "MODEL CCES", ADVANCE PRODUCTS & SYSTEMS, INC. "MODEL AW" OR ENGINEER APPROVED EQUAL.
- 4) GRAVELED COUNTY ROADS MAY BE OPEN CUT UNLESS OTHERWISE NOTED ON PLANS OR COUNTY PERMITS
- 5) COUNTY ROAD PERMITS AND REGULATIONS SHALL BE FOLLOWED AND WILL SUPERCEDE CONTRACT PLANS AND SPECIFICATIONS

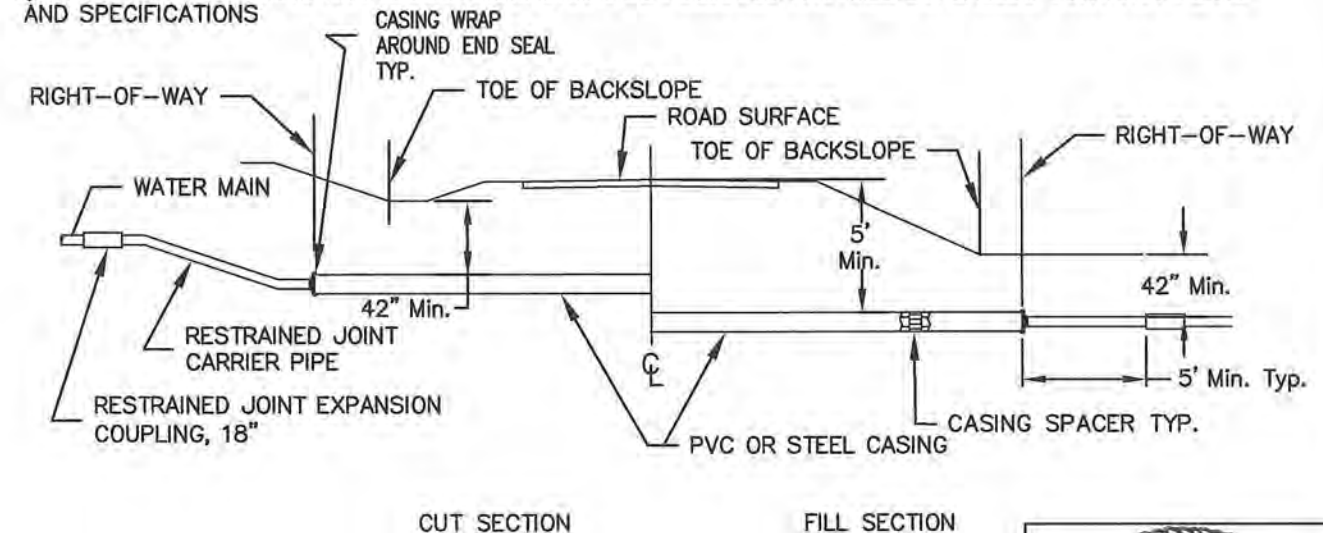


COUNTY ROAD BORE DETAIL

SCALE: N.T.S.

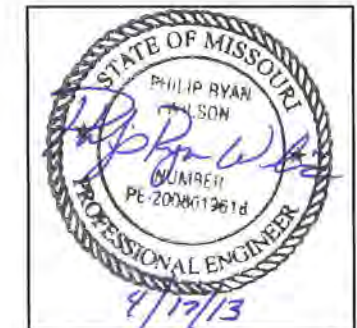

NOTES: STREAM BORE

- 1) 1 GATE VALVES & 1 CORP STOP AT EACH END OF THE BORE
- 2) CARRIER PIPE BETWEEN GATE VALVES/COUPLINGS TO BE CL200 PVC RESTRAINED JOINT & EXTEND 10 L.F. PAST EACH END OF CASING.
- 3) CASING SHALL EXTEND TO POINT OF MINIMUM COVER ON BOTH SIDES OF CHANNEL.
- 4) GRADING & SEEDING WILL BE REQUIRED, TO PREVENT EROSION.
- 5) COMPACT BACKFILL TO 90% STANDARD DENSITY BETWEEN VALVES.
- 6) INSTALL HDPE CASING SPACERS AND END SEALS PER THE MANUFACTURERS RECOMMENDATIONS BASED ON CARRIER PIPE AND CASING SIZES. SPACERS TO BE MODEL CI AND END SEAL TO BE MODEL "AC" OR "AW" AS MANUFACTURED BY ADVANCE PRODUCT AND SYSTEMS, INC. OR APPROVED EQUAL.

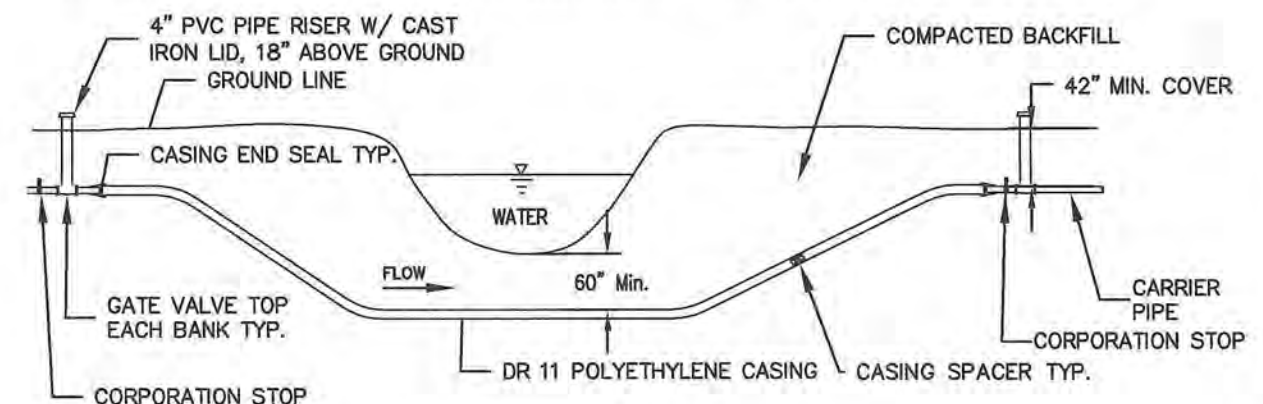

STREAM BORE DETAIL

SCALE: N.T.S.

LA 120339-0201 CAD/CNA 120339 DETAILS.DWG
LAYOUT: SHT 23
BY: JREIGEL SPERGER DATE: 4/17/2013
XREF DWG1: NONE
XREF DWG2: NONE
XREF DWG3: NONE
XREF DWG4: NONE

SHAFER, KLINE & WARREN, INC.
107 Butler Street, Mocon, MO 63552-1628
660/385-6441 FAX: 660/385-6614




MODOT REST AREA
DEARBORN, MO
SEWER IMPROVEMENTS
BORE DETAILS

120339
SHEET NO.
23 OF **24**

DESIGNED BY: PW
DRAWN BY: JMR
CHECKED BY: PW
ISSUED DATE:
NO. DATE
REVISIONS
BY: APPD
COPYRIGHT © 2013 SHAFER, KLINE & WARREN INC.
MISSOURI CERTIFICATE OF AUTHORITY: F0013960


LE-PROJECT PROJECTS\120339-020-CDD\DWG\120339 ELECTRICAL IMPROVEMENTS.DWG
LAYOUT: SHT 3 BY: JOJOHNSON DATE: 4/17/2013
XREF DWG1: NONE XREF DWG2: NONE
XREF DWG3: NONE XREF DWG4: NONE

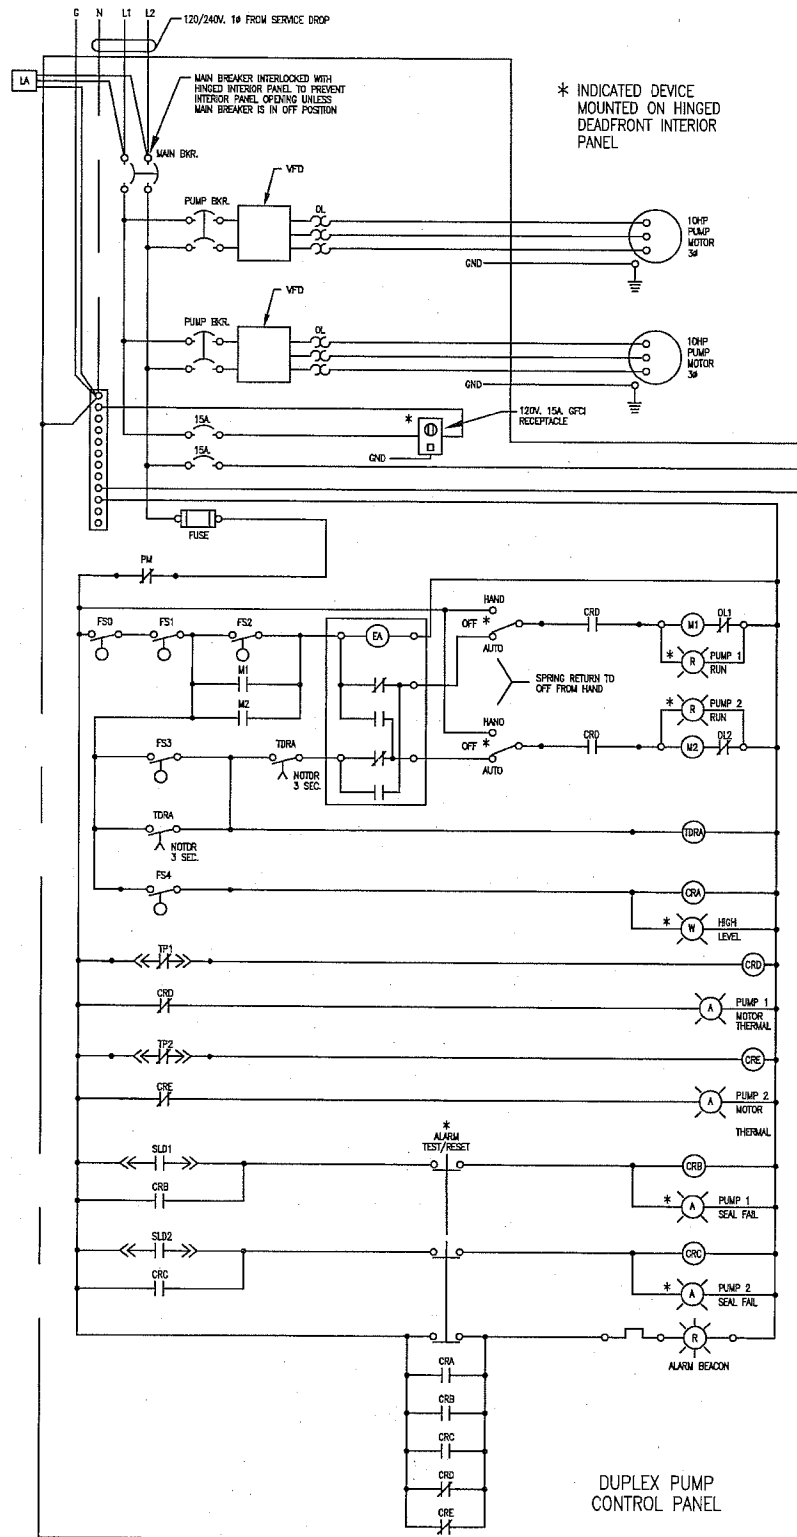

* INDICATED DEVICE MOUNTED ON HINGED DEADFRONT INTERIOR PANEL




LEGEND

- M1, M2 - RUN RELAYS
- OL1, OL2 - OVERLOADS
- TP1, TP2 - THERMAL PROTECTORS
- SLD1, SLD2 - SEAL LEAK DETECTORS
- GND - EQUIP. GROUND
- EA - ELECTRIC ALTERNATOR
- CRA - CONTROL RELAY A - HIGH LEVEL ALARM
- CRB - CONTROL RELAY B - PUMP 1 SEAL ALARM
- CRC - CONTROL RELAY C - PUMP 2 SEAL ALARM
- CRD - CONTROL RELAY D - PUMP 1 MOTOR THERMAL SWITCH
- CRE - CONTROL RELAY E - PUMP 2 MOTOR THERMAL SWITCH
- FS0 - FLOAT SWITCH 0 - LOW LEVEL ALARM
- FS1 - FLOAT SWITCH 1 - PUMP OFF
- FS2 - FLOAT SWITCH 2 - PUMP ON
- FS3 - FLOAT SWITCH 3 - LAG PUMP ON
- FS4 - FLOAT SWITCH 4 - HIGH LEVEL ALARM
- WIRING WITHIN PANEL
- FIELD WIRING
- CONTROL PANEL TERMINALS
- EQUIP. TERMINALS
- LIGHTING ARRESTOR
- INDICATED DEVICE MOUNTED ON HINGED DEADFRONT INTERIOR
- DELAY TO MAKE
- FLASHER
- DUSK TO DAWN LIGHT 65 WATT FLUORESCENT
- ALARM BEACON

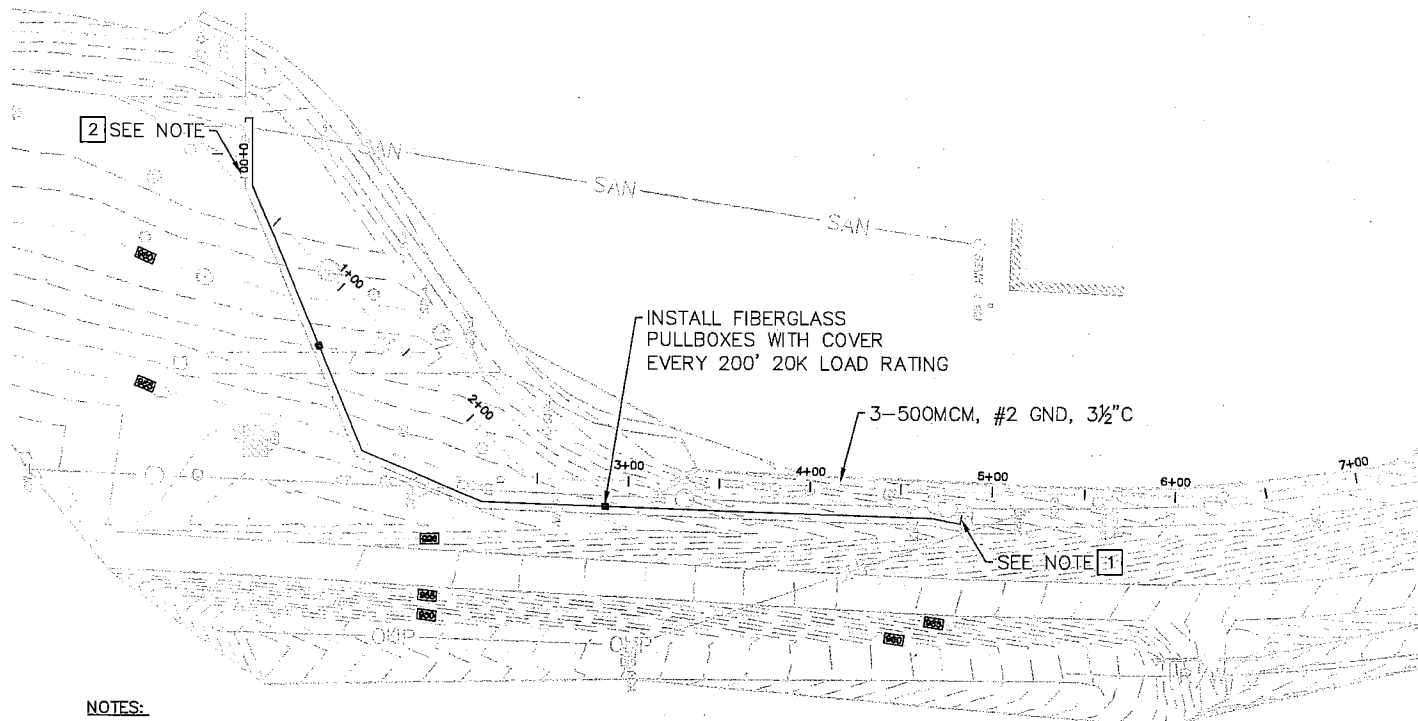


NOTES:

- 1 EXISTING SERVICE TO BE UPGRADED TO 400A, 240V, SINGLE PHASE. THE EXISTING DISCONNECT TO THE REST AREA TO REMAIN. A 200A BREAKER DISCONNECT SHALL BE INSTALLED FOR THE NEW LIFT STATION. RECONNECT THE EXISTING 200A BREAKER. UTILITY WILL RELOCATE THE EXISTING SERVICE. DROP POLE TO ALLOW CONTRACTOR TO INSTALL RACK. CONTRACTOR TO INSTALL UNISTRUT RACK. UTILITY CONTACT IS JARED WOLTERS OF PLATTE CLAY ELECTRIC COOPERATIVE, 816-903-7370.
- 2 ROUTE 2c #18 SHIELDED TWISTED PAIR IN 1" C FROM STARTER/CONTROL PANEL TO FLOW METER.
- 3 LINK SEAL AT WALL FOR CONDUIT INSTALL INTO VAULT. UTILIZE LIQUID TIGHT FLEXIBLE CONDUIT FROM WALL TO FLOWMETER.

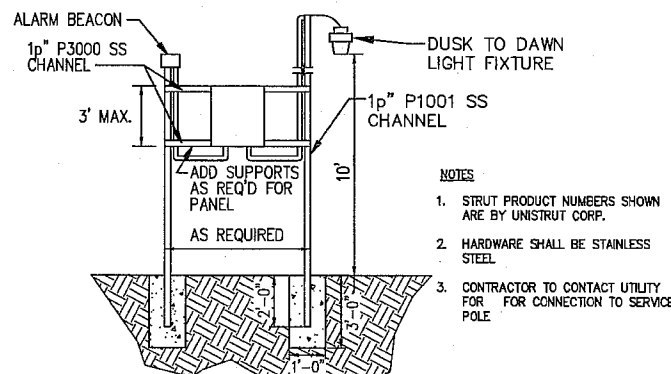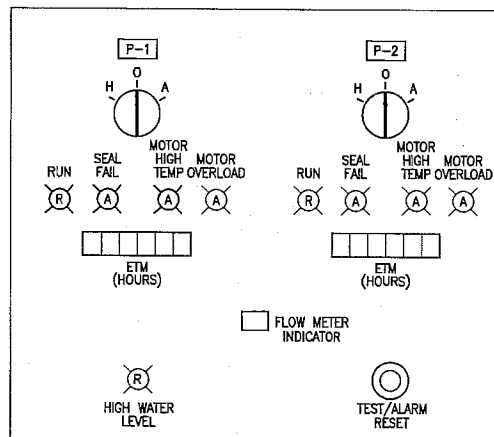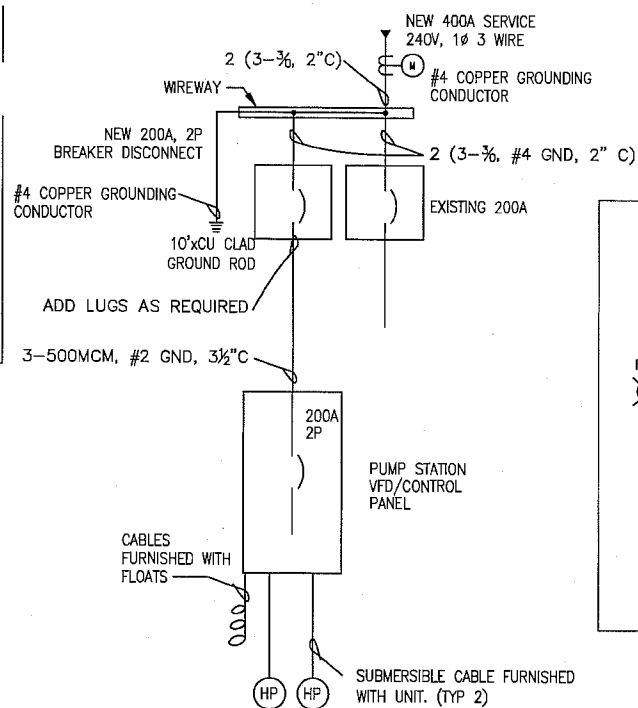


DUPLEX CONTROL PANEL RACK

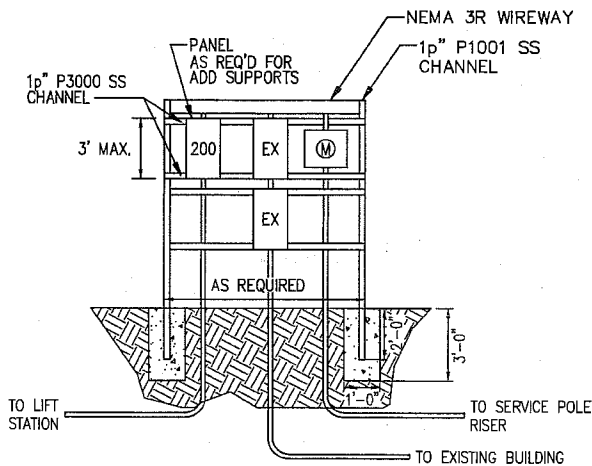

SERVICE RACK

SHAHER, KLINE & WARREN, INC.
107 Butler Street, Macon, MO 63552-1628
660/385-6441 FAX: 660/385-6614

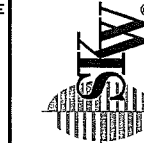


MODOT REST AREA
DEARBORN, MO

SEWER IMPROVEMENTS
ELECTRICAL

120339
SHEET NO.
24 OF 24

NO.	DATE	REVISIONS	BY	APP'D
5				
4				
3				
2				
1				

Designed By: HS
Drawn By: JJJ
Checked By: HS
Issue Date:

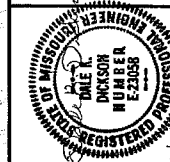

North Kansas City, MO
Iola, KS
Lenexa, KS
Tulsa, OK
Columbia, MO
Houston, TX

STRUCTURAL ENGINEERS
LANDSCAPE ARCHITECTS
LAND SURVEYORS
LAND PLANNERS

OFFICE LOCATIONS:
Macon, MO
Columbia, MO
Houston, TX

ONE ENGINEERS
ELECTRICAL ENGINEERS
MEMORIAL ENGINEERS

120339
SHEET NO.
24 OF 24

120339
SHEET NO.
24 OF 24

120339
SHEET NO.
24 OF 24