



176

177

178

ROYAL BANKS

20'- TYPE 'A' CURB & GUTTER
WITH TYPE 'D' INLET *

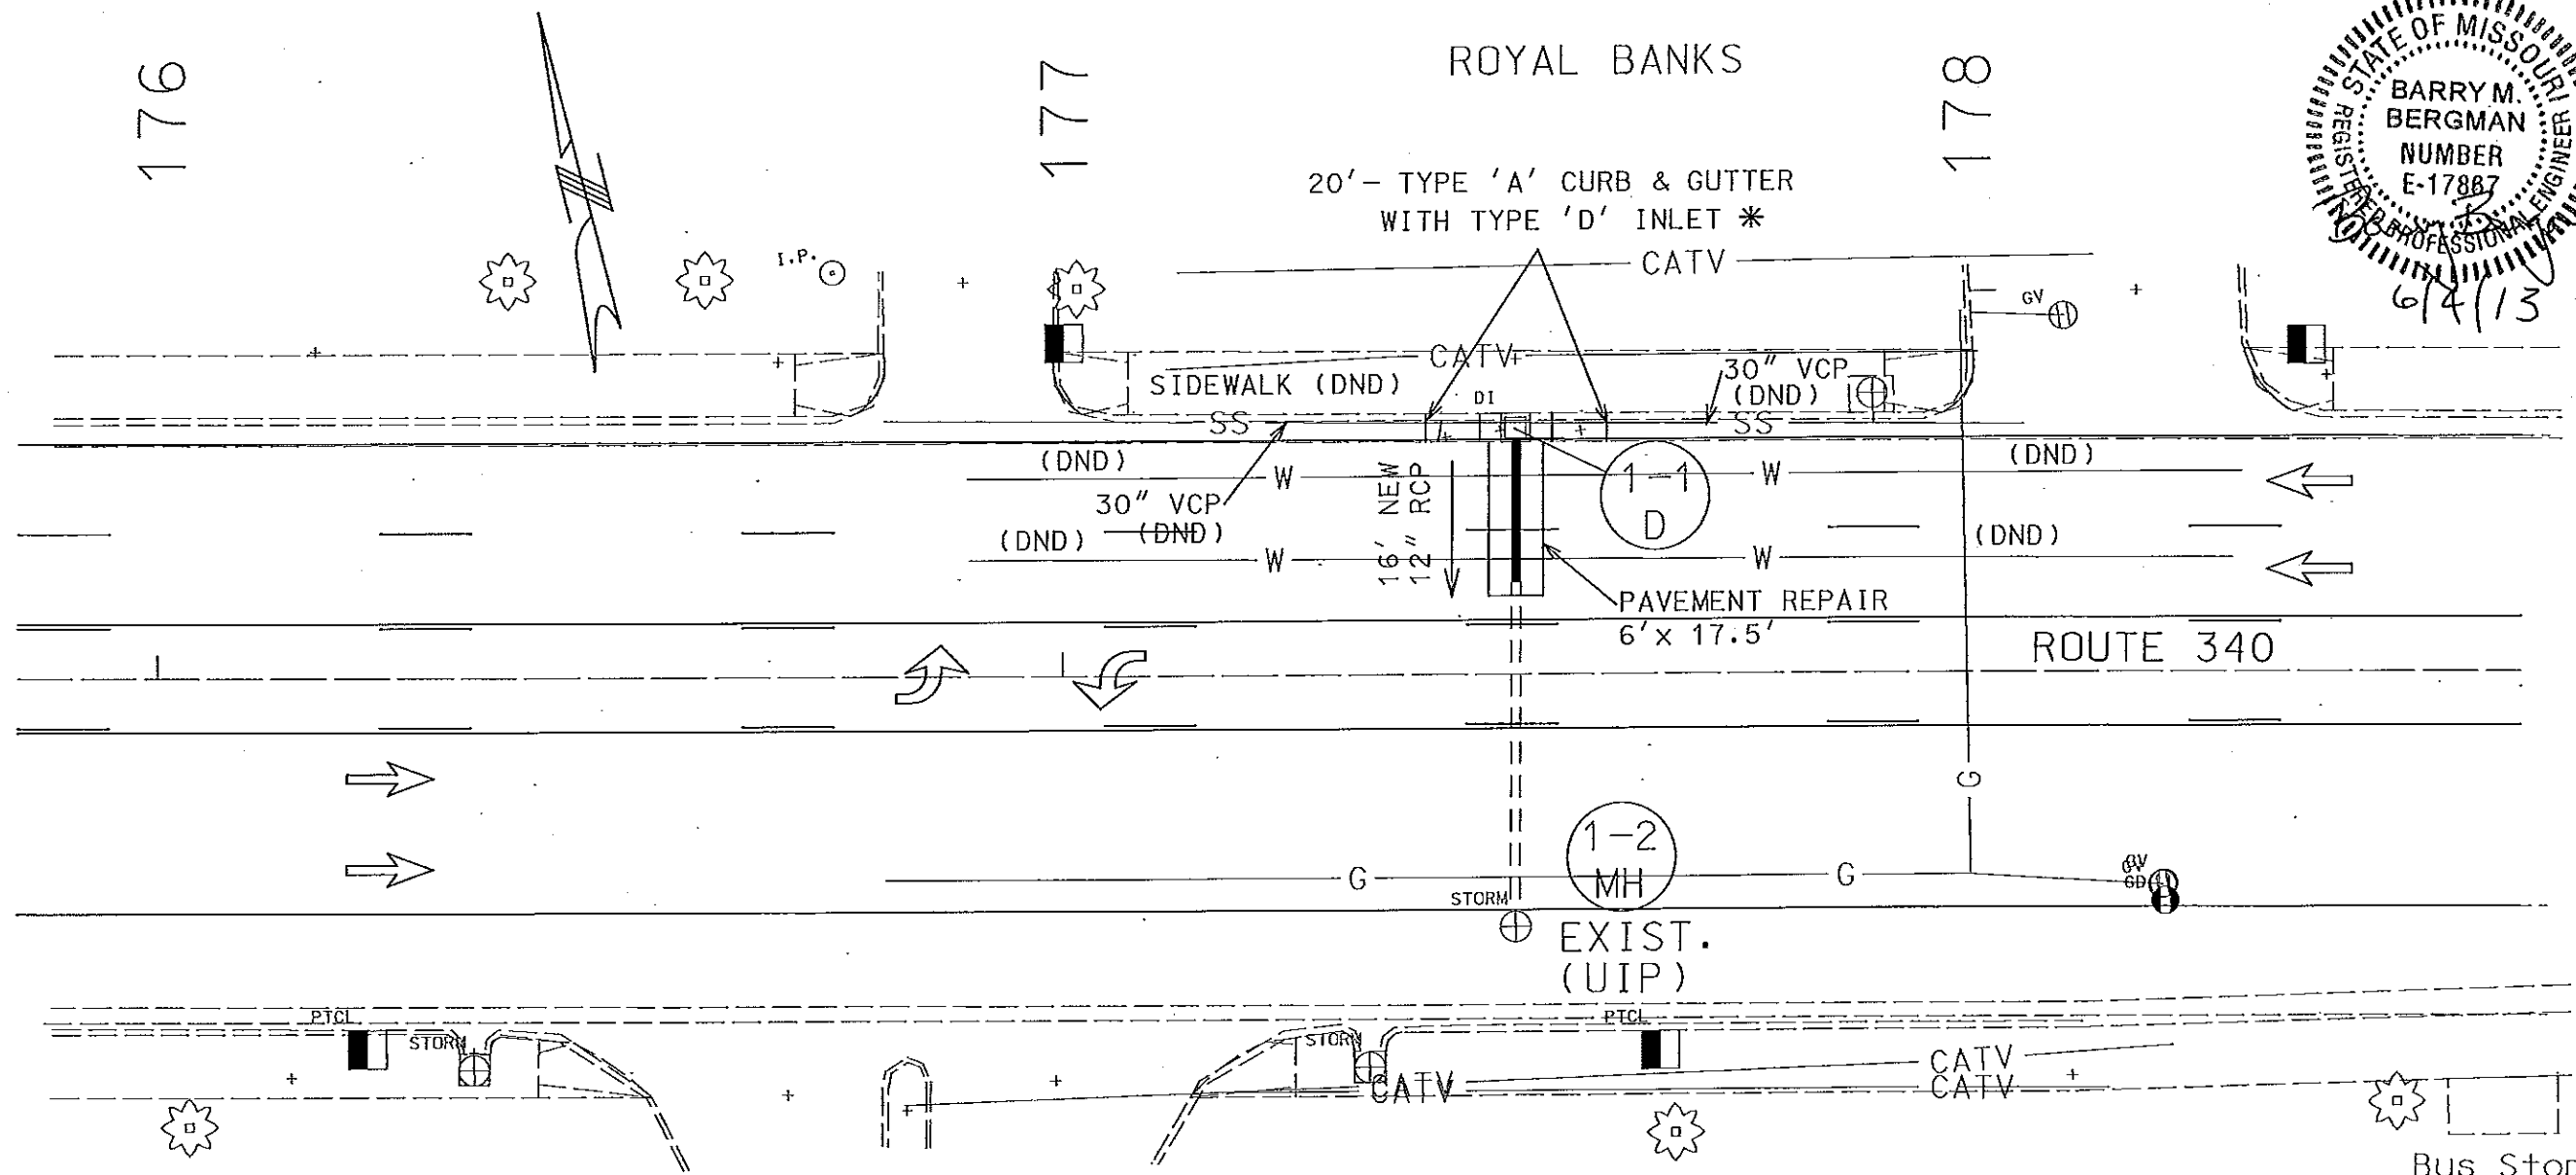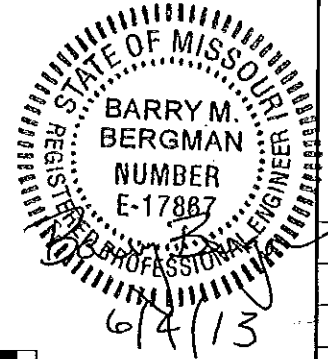

*THIS MEDIA SHOULD
NOT BE CONSIDERED
A CERTIFIED
DOCUMENT.*

DATE PREPARED
6/4/2013

ROUTE
340

STATE
MO

DISTRICT
SL

SHEET NO.
1

COUNTY
ST. LOUIS

JOB NO.
WRSL340A

CONTRACT ID.

PROJECT NO.

BRIDGE NO.

DESCRIPTION	DATE

MISSOURI HIGHWAYS AND TRANSPORTATION
COMMISSION

105 WEST CAPITOL
JEFFERSON CITY, MO 65102
1-888-ASK-MODOT (1-888-275-6636)


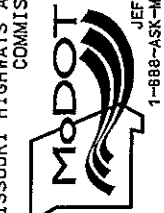


EXHIBIT A
PLAN SHEET
SHT 1 OF 3

PIPE & INLET
REPLACEMENT

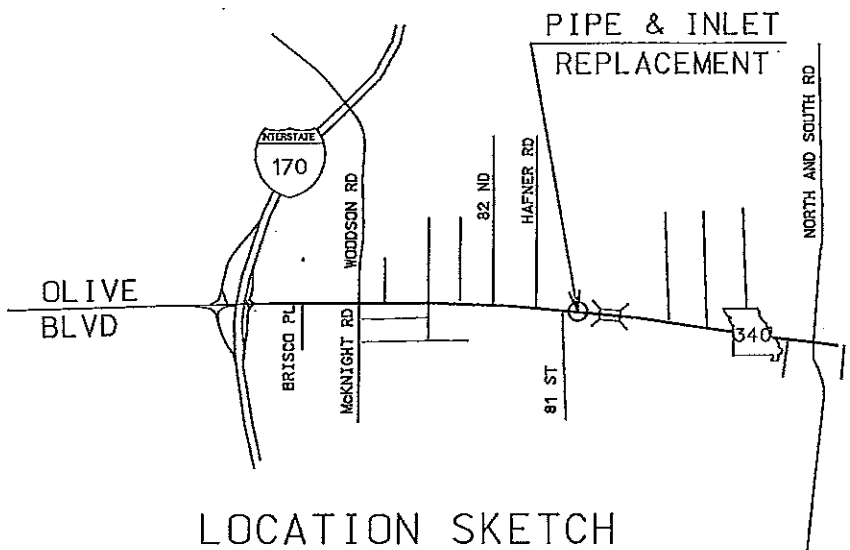

LOCATION SKETCH
NOT TO SCALE


LEGEND

- (DND) DO NOT DISTURB
- (UIP) USE IN PLACE

* TYPE A CURB AND GUTTER SHALL BE CONSTRUCTED FROM
HIGH EARLY STRENGTH CONCRETE. NO DIRECT PAYMENT
WILL BE MADE FOR THIS REQUIREMENT.

THE EXISTENCE AND APPROXIMATE LOCATION OF UTILITY
FACILITIES KNOWN TO EXIST, AS SHOWN ON THE PLANS,
ARE BASED ON THE BEST INFORMATION AVAILABLE TO THE
COMMISSION AT THIS TIME. THIS INFORMATION IS PROVIDED
BY THE COMMISSION "AS-IS" AND THE COMMISSION EXPRESSLY
DISCLAIMS ANY REPRESENTATION OR WARRANTY AS TO THE
COMPLETENESS, ACCURACY, OR SUITABILITY OF THE INFORMATION
FOR ANY USE. RELIANCE UPON THIS INFORMATION IS DONE AT
THE RISK AND PERIL OF THE USER, AND THE COMMISSION SHALL
NOT BE LIABLE FOR ANY DAMAGES THAT MAY ARISE FROM ANY
ERROR IN THE INFORMATION.


DISCLAIMER
THE PROFESSIONAL WHOSE SIGNATURE AND PERSONAL
SEAL APPEAR HEREON ASSUMES RESPONSIBILITY
ONLY FOR WHAT APPEARS ON THIS PAGE, AND
DISCLAIMS (PURSUANT TO SECTION 327.411 RSMO)
SPECIFICATION, ESTIMATES, REPORTS, OR OTHER
DOCUMENTS OR INSTRUMENTS NOT SEALED BY THE
UNDERSIGNED PROFESSIONAL RELATING TO OR
INTENDED TO BE USED FOR ANY PART OR PARTS OF
THE PROJECT TO WHICH THIS PAGE REFERS.

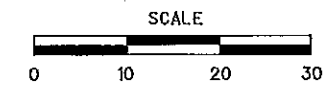


IF A SEAL IS PRESENT ON THIS SHEET IT HAS BEEN ELECTRONICALLY SEALED AND DATED.

6/4/13


DISCLAIMER
THE PROFESSIONAL WHOSE SIGNATURE AND PERSONAL SEAL APPEAR HEREON ASSUMES RESPONSIBILITY ONLY FOR WHAT APPEARS ON THIS PAGE, AND DISCLAIMS (PURSUANT TO SECTION 327.411 RSMO) SPECIFICATION, ESTIMATES, REPORTS, OR OTHER DOCUMENTS OR INSTRUMENTS NOT SEALED BY THE UNDERSIGNED PROFESSIONAL RELATING TO OR INTENDED TO BE USED FOR ANY PART OR PARTS OF THE PROJECT TO WHICH THIS PAGE REFERS.

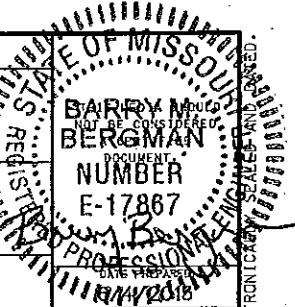

1-1 D
STA 177+50
27.5' LT OF C
2 X 2' PRECAST DI WITH
TYPE D COVER
(REM & REPLACE)
D=2'0" WITH 1-12"
PIPE OPENING
CL. 3 EXC. = 3 CY
1- 2' X 2' CURVED VANE
GRATE AND FRAME

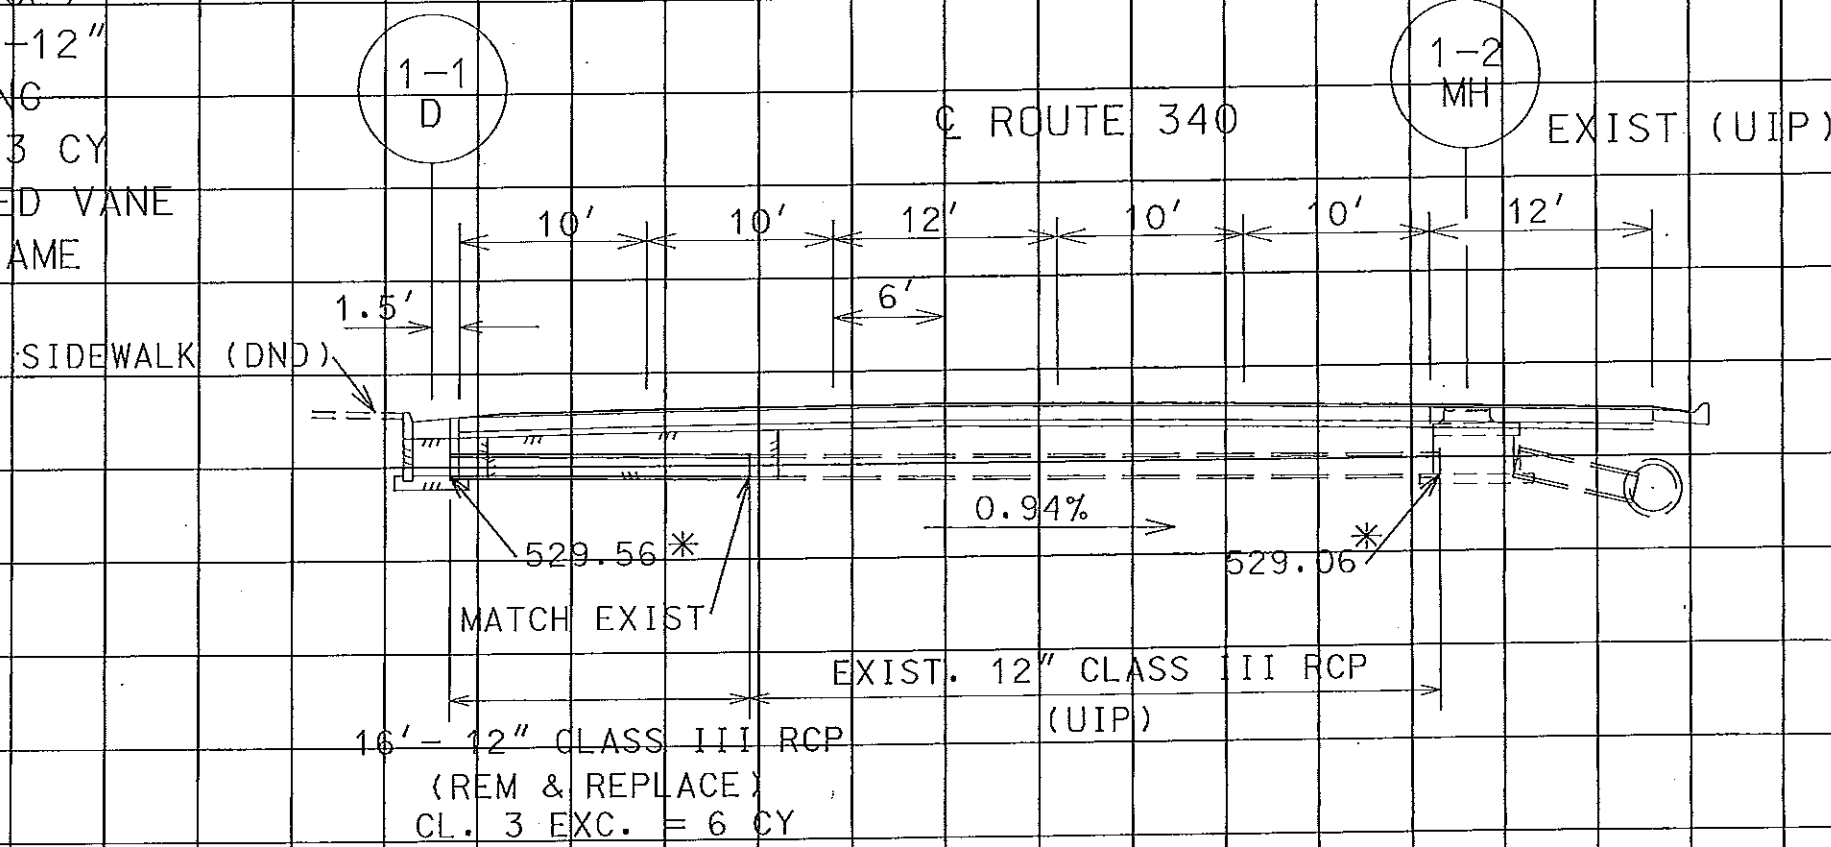

* ELEVATIONS FROM PROJECT US-844(5) FINAL PLANS
(ELEVATIONS MAY NOT MATCH CURRENT DATUM)

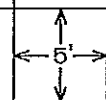

GEOTEXTILE
BEDDING
USE 3" TYPE 5 AGGR. BASE

GEOTEXTILE PLACEMENT DETAIL
NOT TO SCALE

DESCRIPTION

DATE

MISSOURI HIGHWAYS AND TRANSPORTATION
COMMISSION



EXHIBIT A
CULVERT SECTION
SHT 2 OF 3

