


# MISSOURI HIGHWAYS AND TRANSPORTATION COMMISSION

## RIGHT-OF-WAY PLANS FOR PROPOSED

### STATE HIGHWAY

### JEFFERSON COUNTY

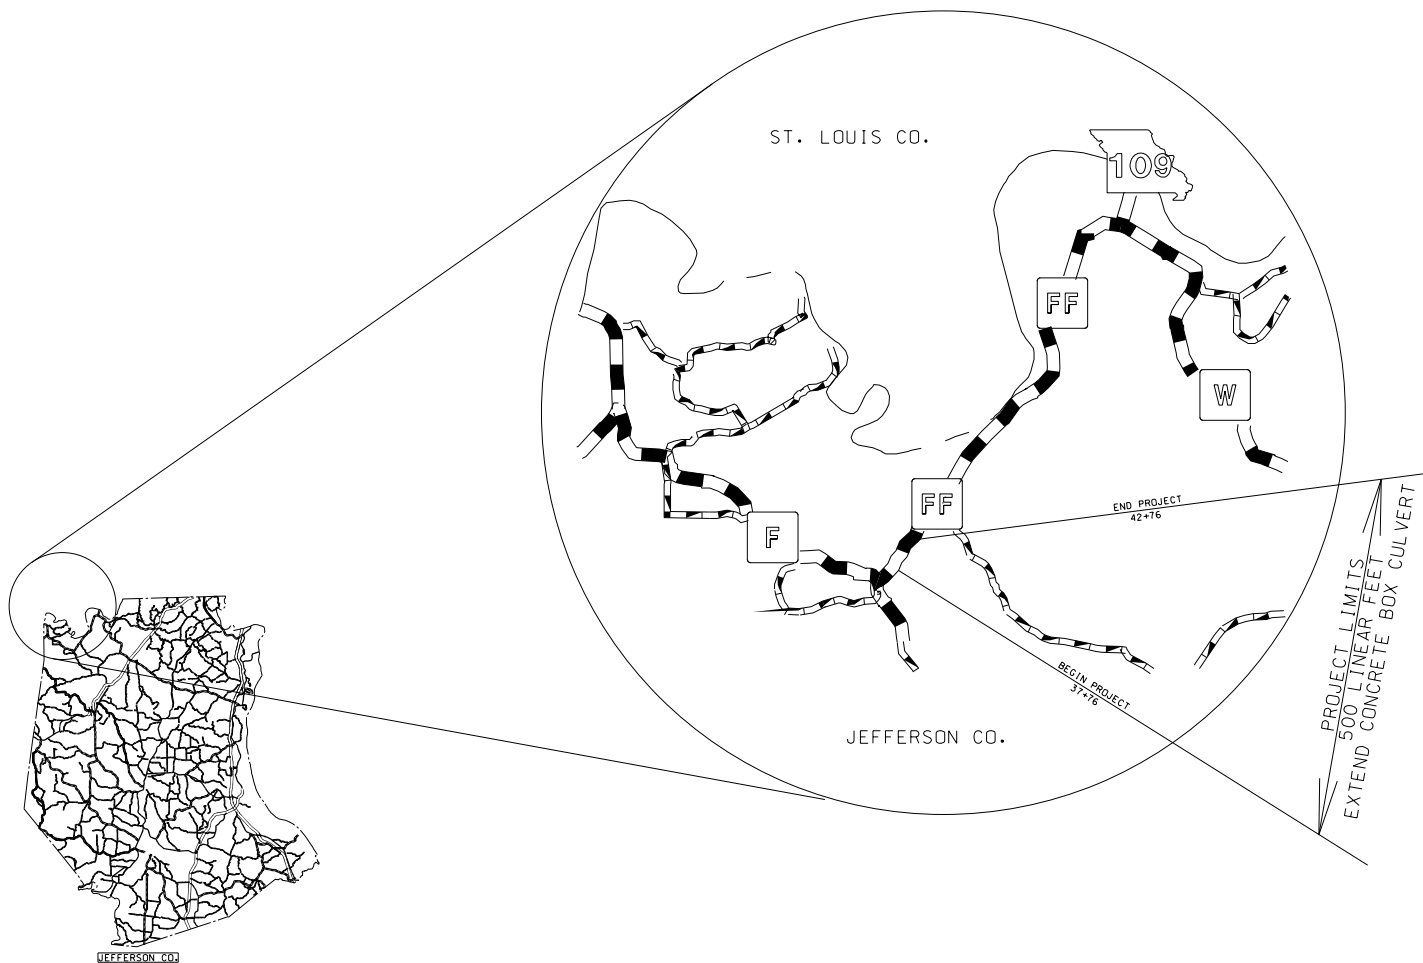

NOT TO SCALE

"THIS MEDIA SHOULD  
NOT BE CONSIDERED  
A CERTIFIED  
DOCUMENT."

DATE PREPARED

12/19/2013

ROUTE STATE

FF MO

DISTRICT SHEET NO.

SL 1

COUNTY

JEFFERSON

JOB NO.

CONTRACT ID.

PROJECT NO.

BRIDGE NO.

DESCRIPTION

DATE

MISSOURI HIGHWAYS AND TRANSPORTATION COMMISSION

105 WEST CAPITOL

JEFFERSON CITY, MO 65102

1-888-ASK-MODOT (1-888-275-6636)

IF A SEAL IS PRESENT ON THIS SHEET IT HAS BEEN ELECTRONICALLY SEALED AND DATED.

MODOT