


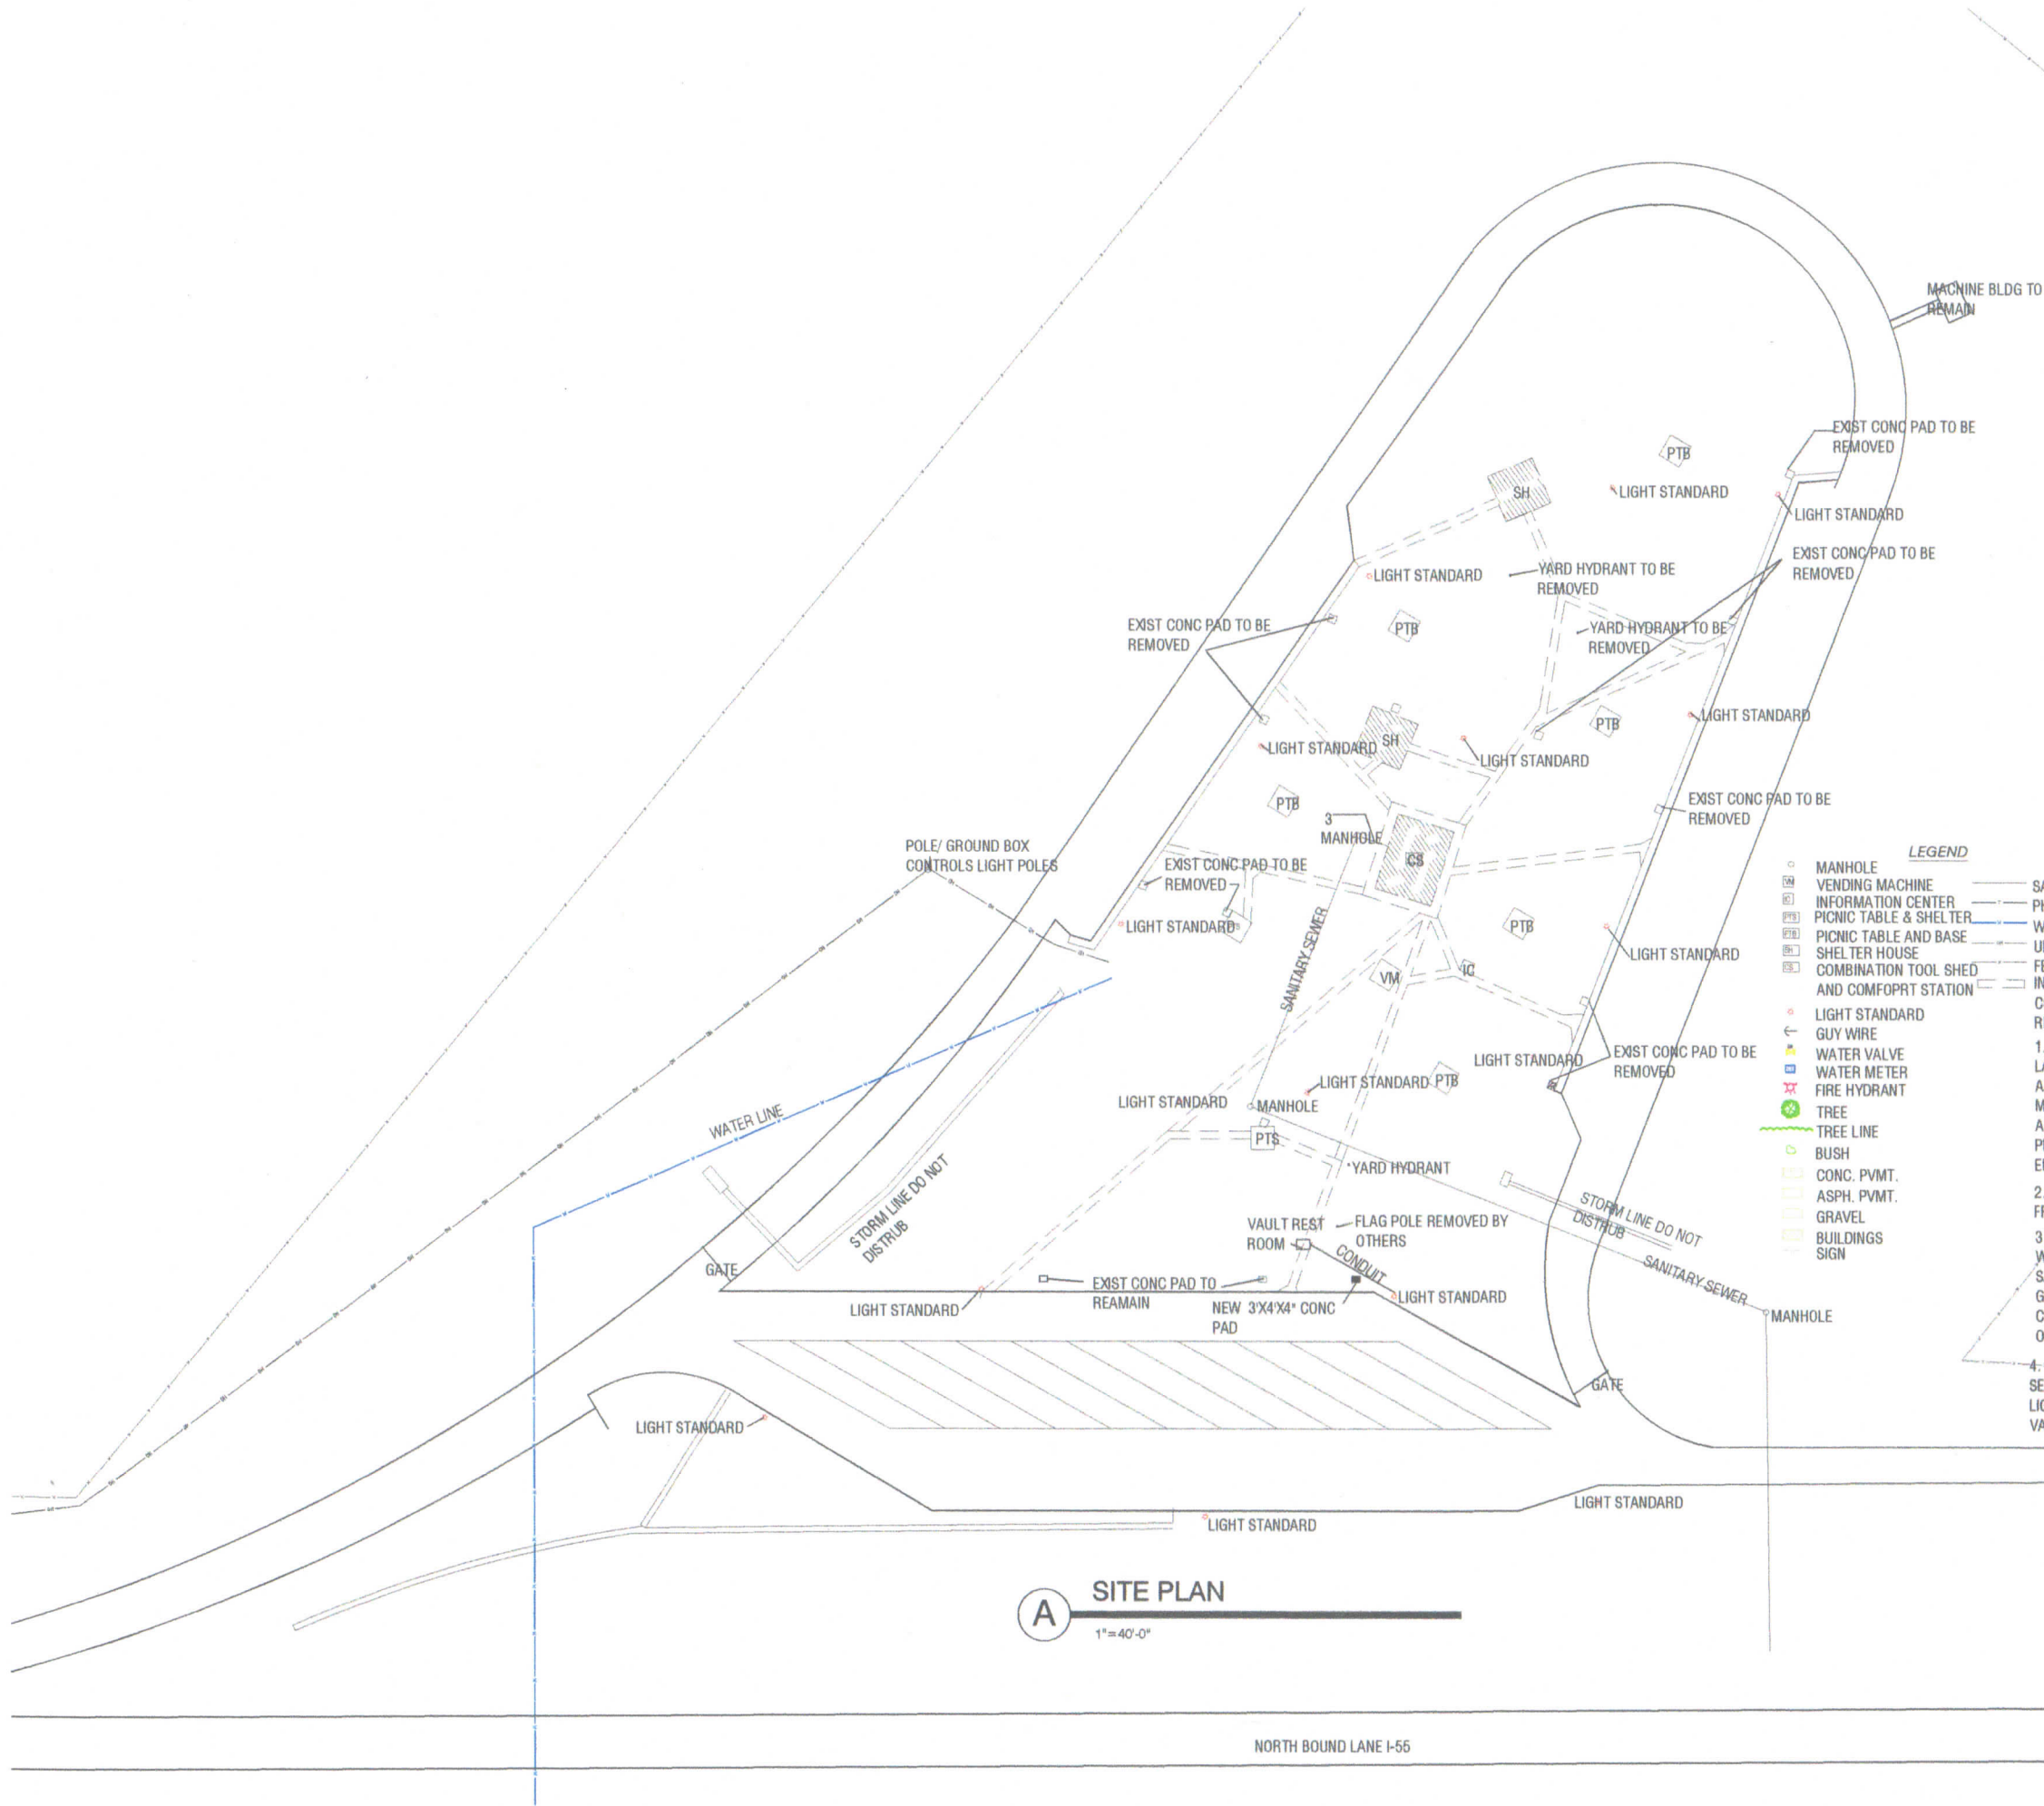
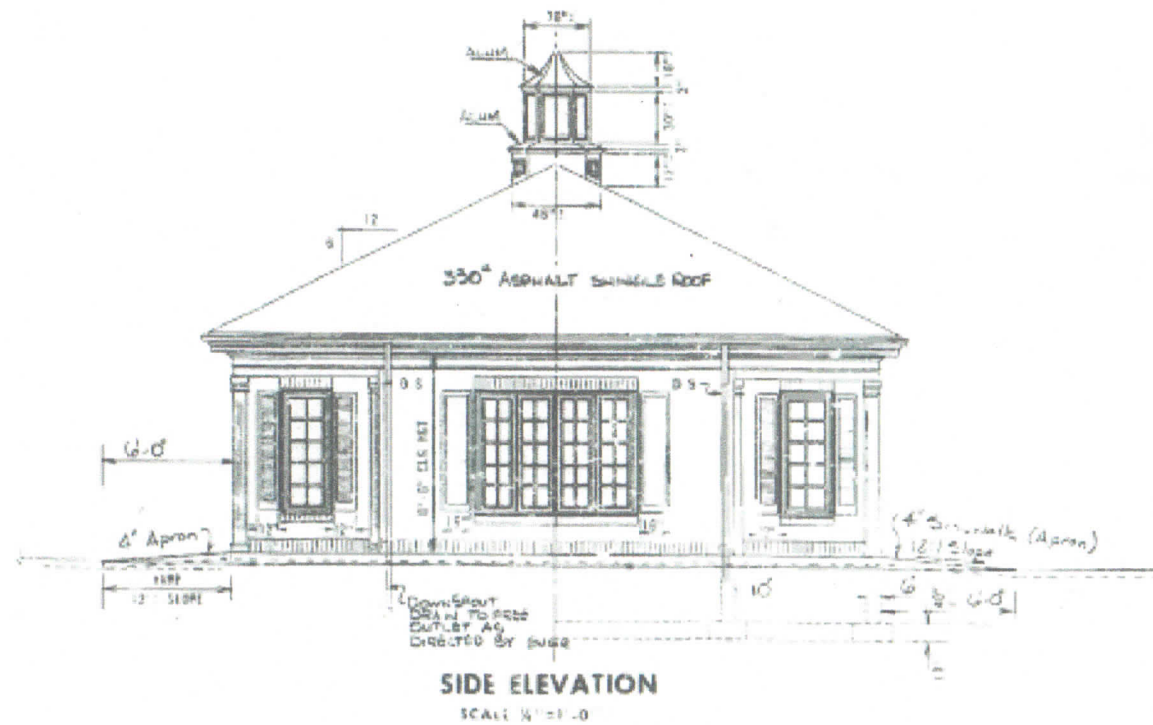


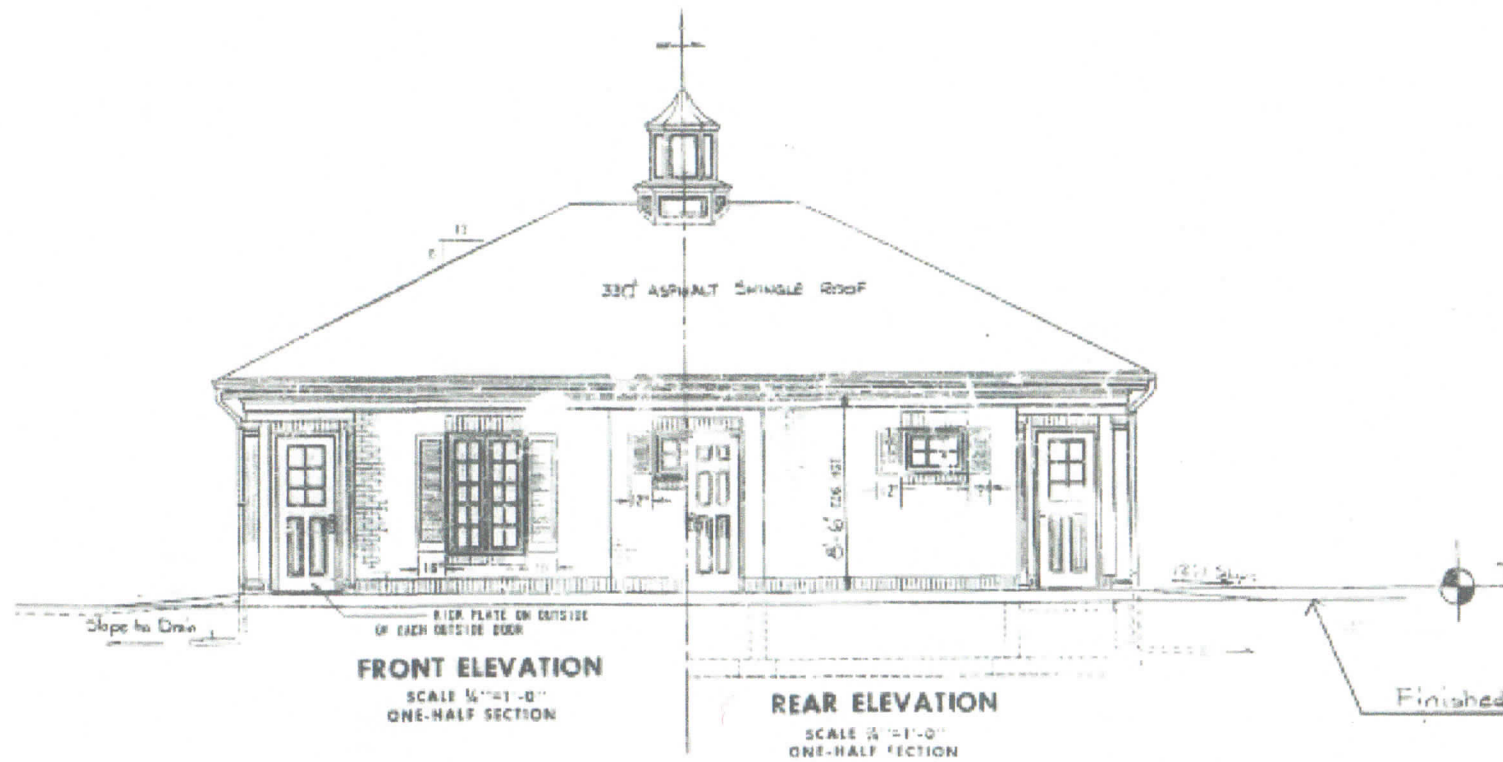

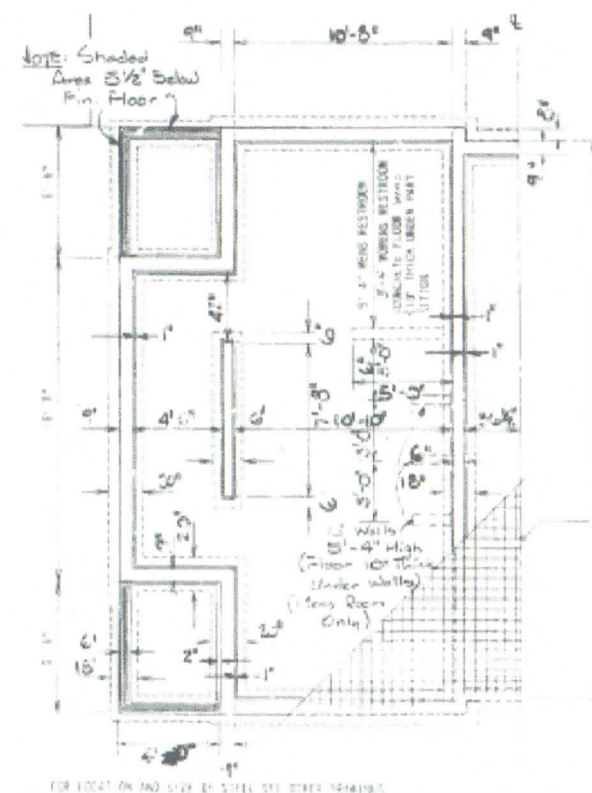

A EXISTING ELEVATIONS
1/4" = 1'-0"

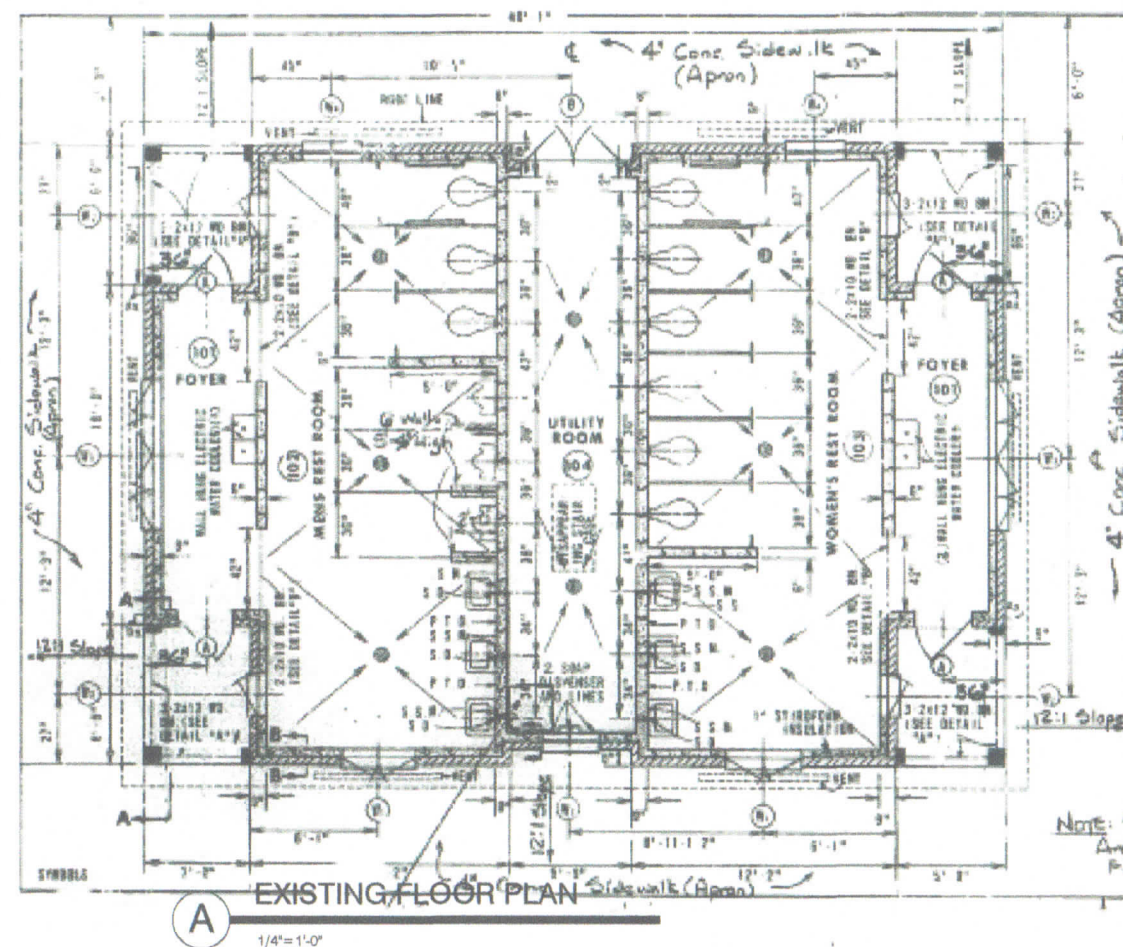

1. REMOVE ALL EXISTING CONSTRUCTION, INCLUDING BUT NOT LIMITED TO CONCRETE FOOTINGS, CONCRETE SLAB, WALL FRAMING AND ROOF FRAMING, ROOFING, MASONRY ETC.
2. CAP OFF ALL PLUMBING MIN 1'-0" BELOW GRADE, BACKFILL ALL HOLES AND TRENCHES, COMPACTED.
3. AFTER DISCONNECTING ELECTRIC SERVICE FROM BUILDING, REMOVE ELECTRIC PANELS AND ALL CONCRETE AND WIRING.
4. SEED ALL DISTURBED GRASS AREAS AND SEED WITH SEED MIX AS APPROVED BY MODOT. PROVIDE STRAW EROSION CONTROL.
6. DISPOSE OF ALL DEBRIS OFF SITE IN A LAWFUL MANNER.
7. INSPECT BUILDING AND SURROUNDING SITE FOR ANY HAZARDOUS MATERIALS. IF ANY ARE DISCOVERED NOTIFY APPROPRIATE AGENCIES BEFORE REMOVING.

DATE: 07/18/2016

MTH ARCHITECT
BOX 345 CHESTERFIELD
MISSOURI, 63006
PHONE: 636-552-1551
FAX: 636-552-1550
MTHOMASH@NSN.COM

CONSULTANTS:
CIVIL ENGINEER:
STRUCTURAL ENGINEER:
INTERIOR DESIGN:

OWNER:
MISSOURI DEPARTMENT OF TRANSPORTATION
600 MORCOT DRIVE, PO BOX 270
JEFFERSON CITY MO, 65102

PROJECT: MODOT FRUITLAND REST AREA
INTERSTATE 55-N
FRUITLAND, MO

SHEET: A-2
OF:

