




DOUGHERTY FERRY RD

MATCHLINE 270-G

Mowing Project SL\_2013\_E

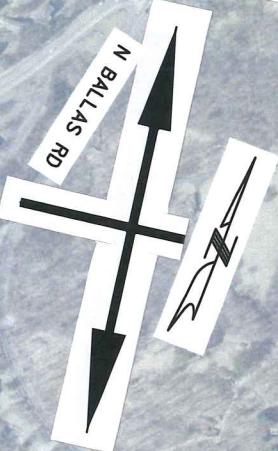

Mowing Project SL\_2013\_D

LEGEND		TOTAL
	3 FT CUT	0.21 AC
	5 FT CUT	0.48 AC
	10 FT CUT	0.49 AC
	15 FT CUT	0.60 AC
	30 FT CUT	0.76 AC
	CUT ALL	0.00 AC
	CUT BY OTHERS	0.00 AC


SOUND WALL

MATCHLINE 270-F

ROADSIDE PLAN  
ROUTE 1-270  
SHEET 1 OF 9






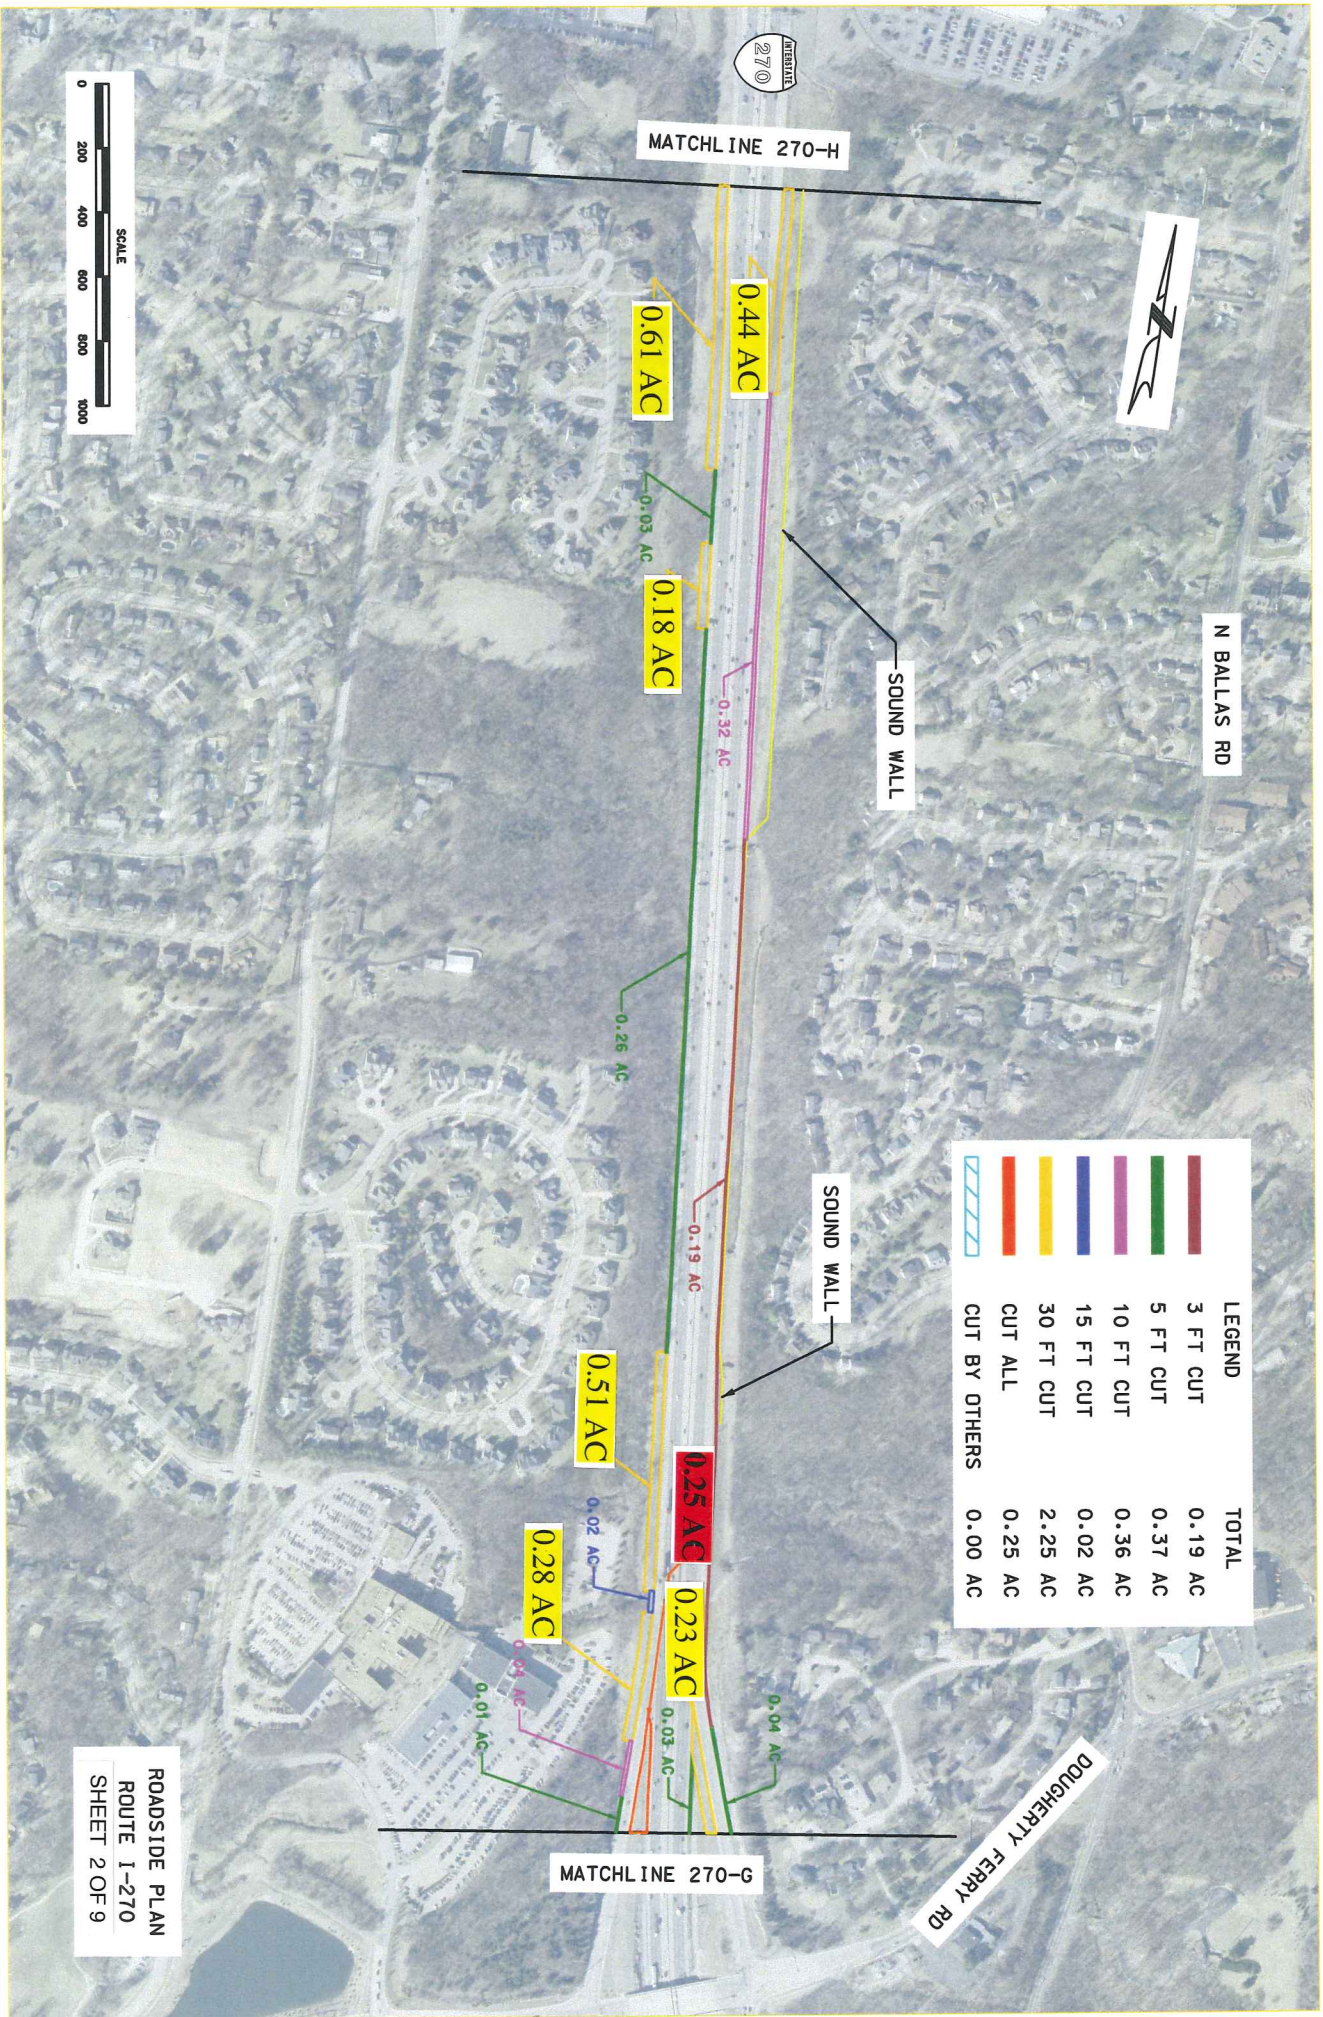

270

MATCHLINE 270-H

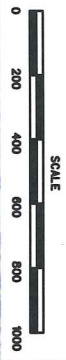

N BALLAS RD

SOUND WALL

SOUND WALL



LEGEND	
[Red line]	3 FT CUT
[Green line]	5 FT CUT
[Purple line]	10 FT CUT
[Blue line]	15 FT CUT
[Yellow line]	30 FT CUT
[Orange line]	CUT ALL
[Hatched area]	CUT BY OTHERS
TOTAL	
0.19 AC	
0.37 AC	
0.36 AC	
0.02 AC	
2.25 AC	
0.25 AC	
0.00 AC	

MATCHLINE 270-G

DOUGHERTY FERRY RD

ROADSIDE PLAN  
ROUTE 1-270  
SHEET 2 OF 9



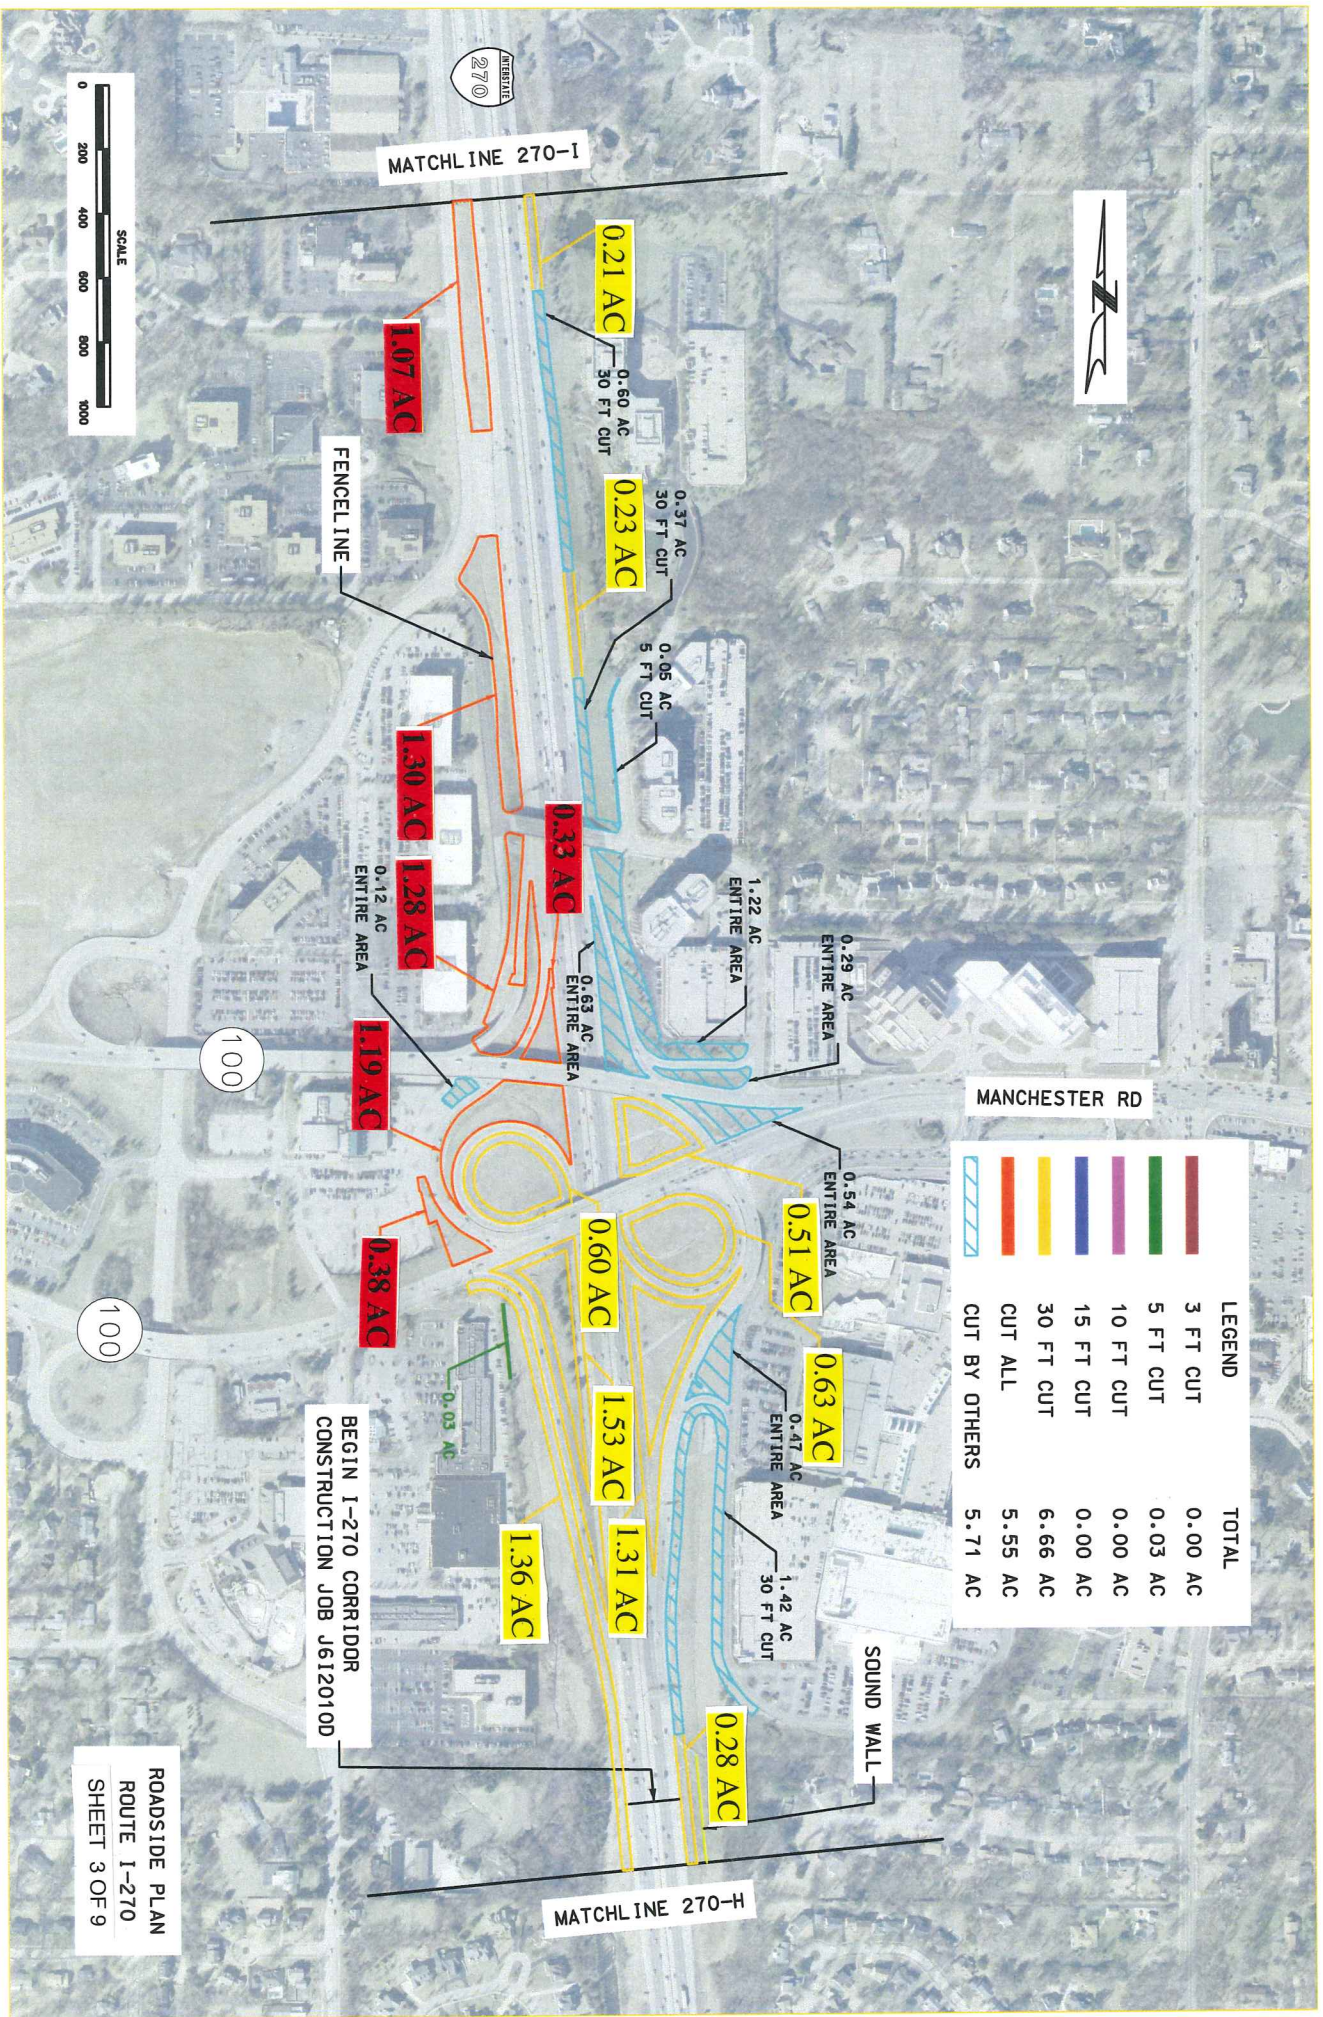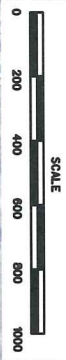

LEGEND		TOTAL
[Red line]	3 FT CUT	0.00 AC
[Orange line]	5 FT CUT	0.03 AC
[Yellow line]	10 FT CUT	0.00 AC
[Blue line]	15 FT CUT	0.00 AC
[Purple line]	30 FT CUT	6.66 AC
[Green line]	CUT ALL	5.55 AC
[Light blue line]	CUT BY OTHERS	5.71 AC

BEGIN I-270 CORRIDOR  
CONSTRUCTION JOB J612010D





MATCHLINE 270-J

FENCE LINE

FENCE LINE

DES PERES RD

FENCE LINE

FENCE LINE

FENCE LINE


MATCHLINE 270-I



LEGEND		TOTAL
	3 FT CUT	0.00 AC
	5 FT CUT	0.48 AC
	10 FT CUT	0.00 AC
	15 FT CUT	0.00 AC
	30 FT CUT	4.65 AC
	CUT ALL	3.24 AC
	CUT BY OTHERS	0.00 AC

ROADSIDE PLAN  
ROUTE 1-270  
SHEET 4 OF 9




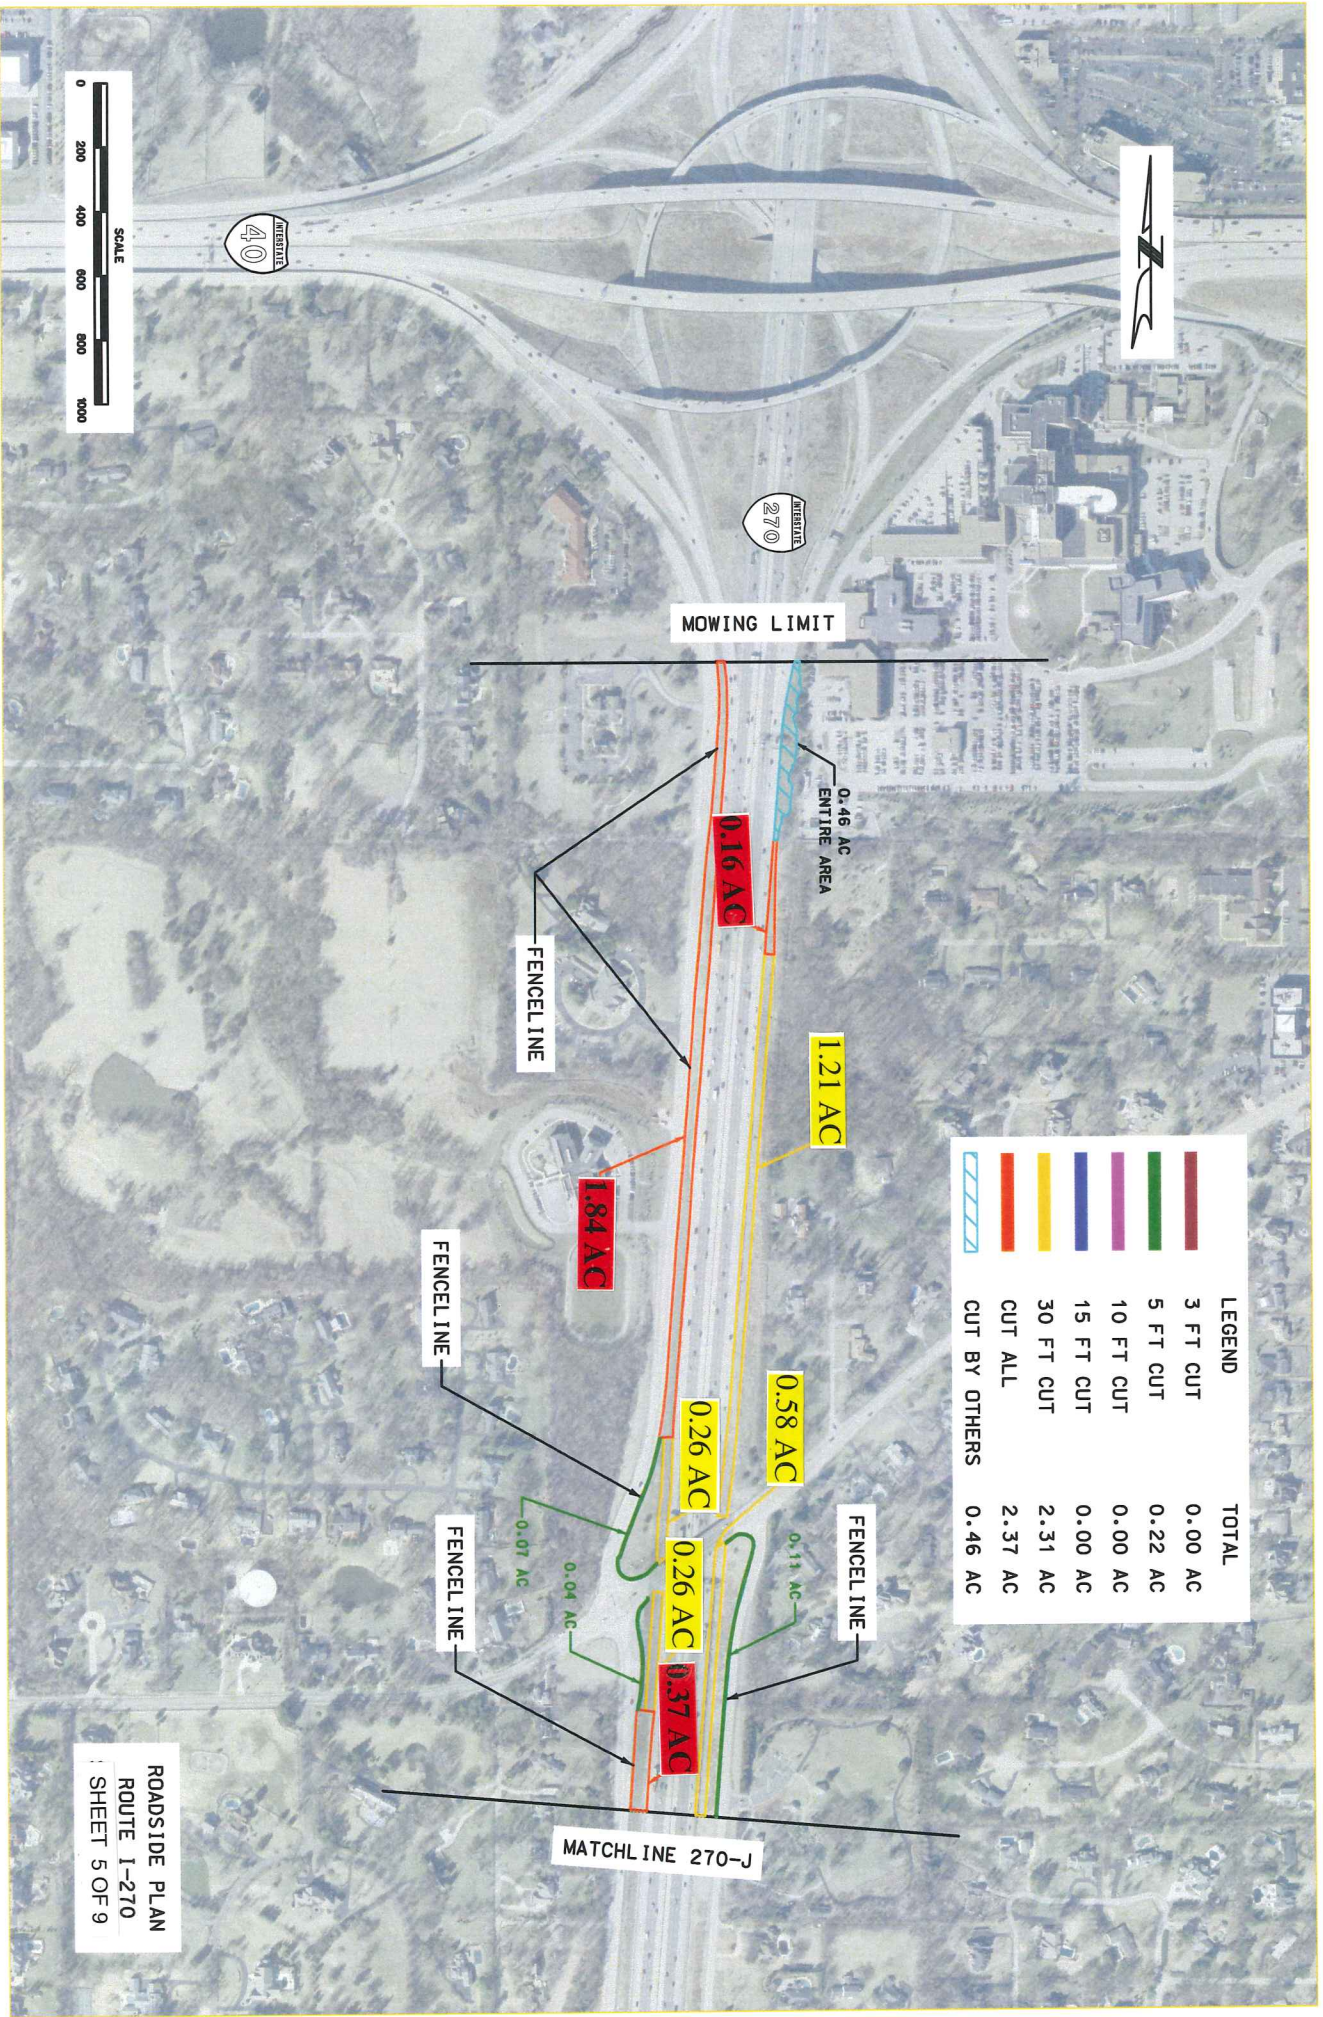

LEGEND		TOTAL
[Red line]	3 FT CUT	0.00 AC
[Green line]	5 FT CUT	0.22 AC
[Purple line]	10 FT CUT	0.00 AC
[Blue line]	15 FT CUT	0.00 AC
[Yellow line]	30 FT CUT	2.31 AC
[Orange line]	CUT ALL	2.37 AC
[Blue hatched area]	CUT BY OTHERS	0.46 AC

ROADSIDE PLAN  
ROUTE 1-270  
SHEET 5 OF 9



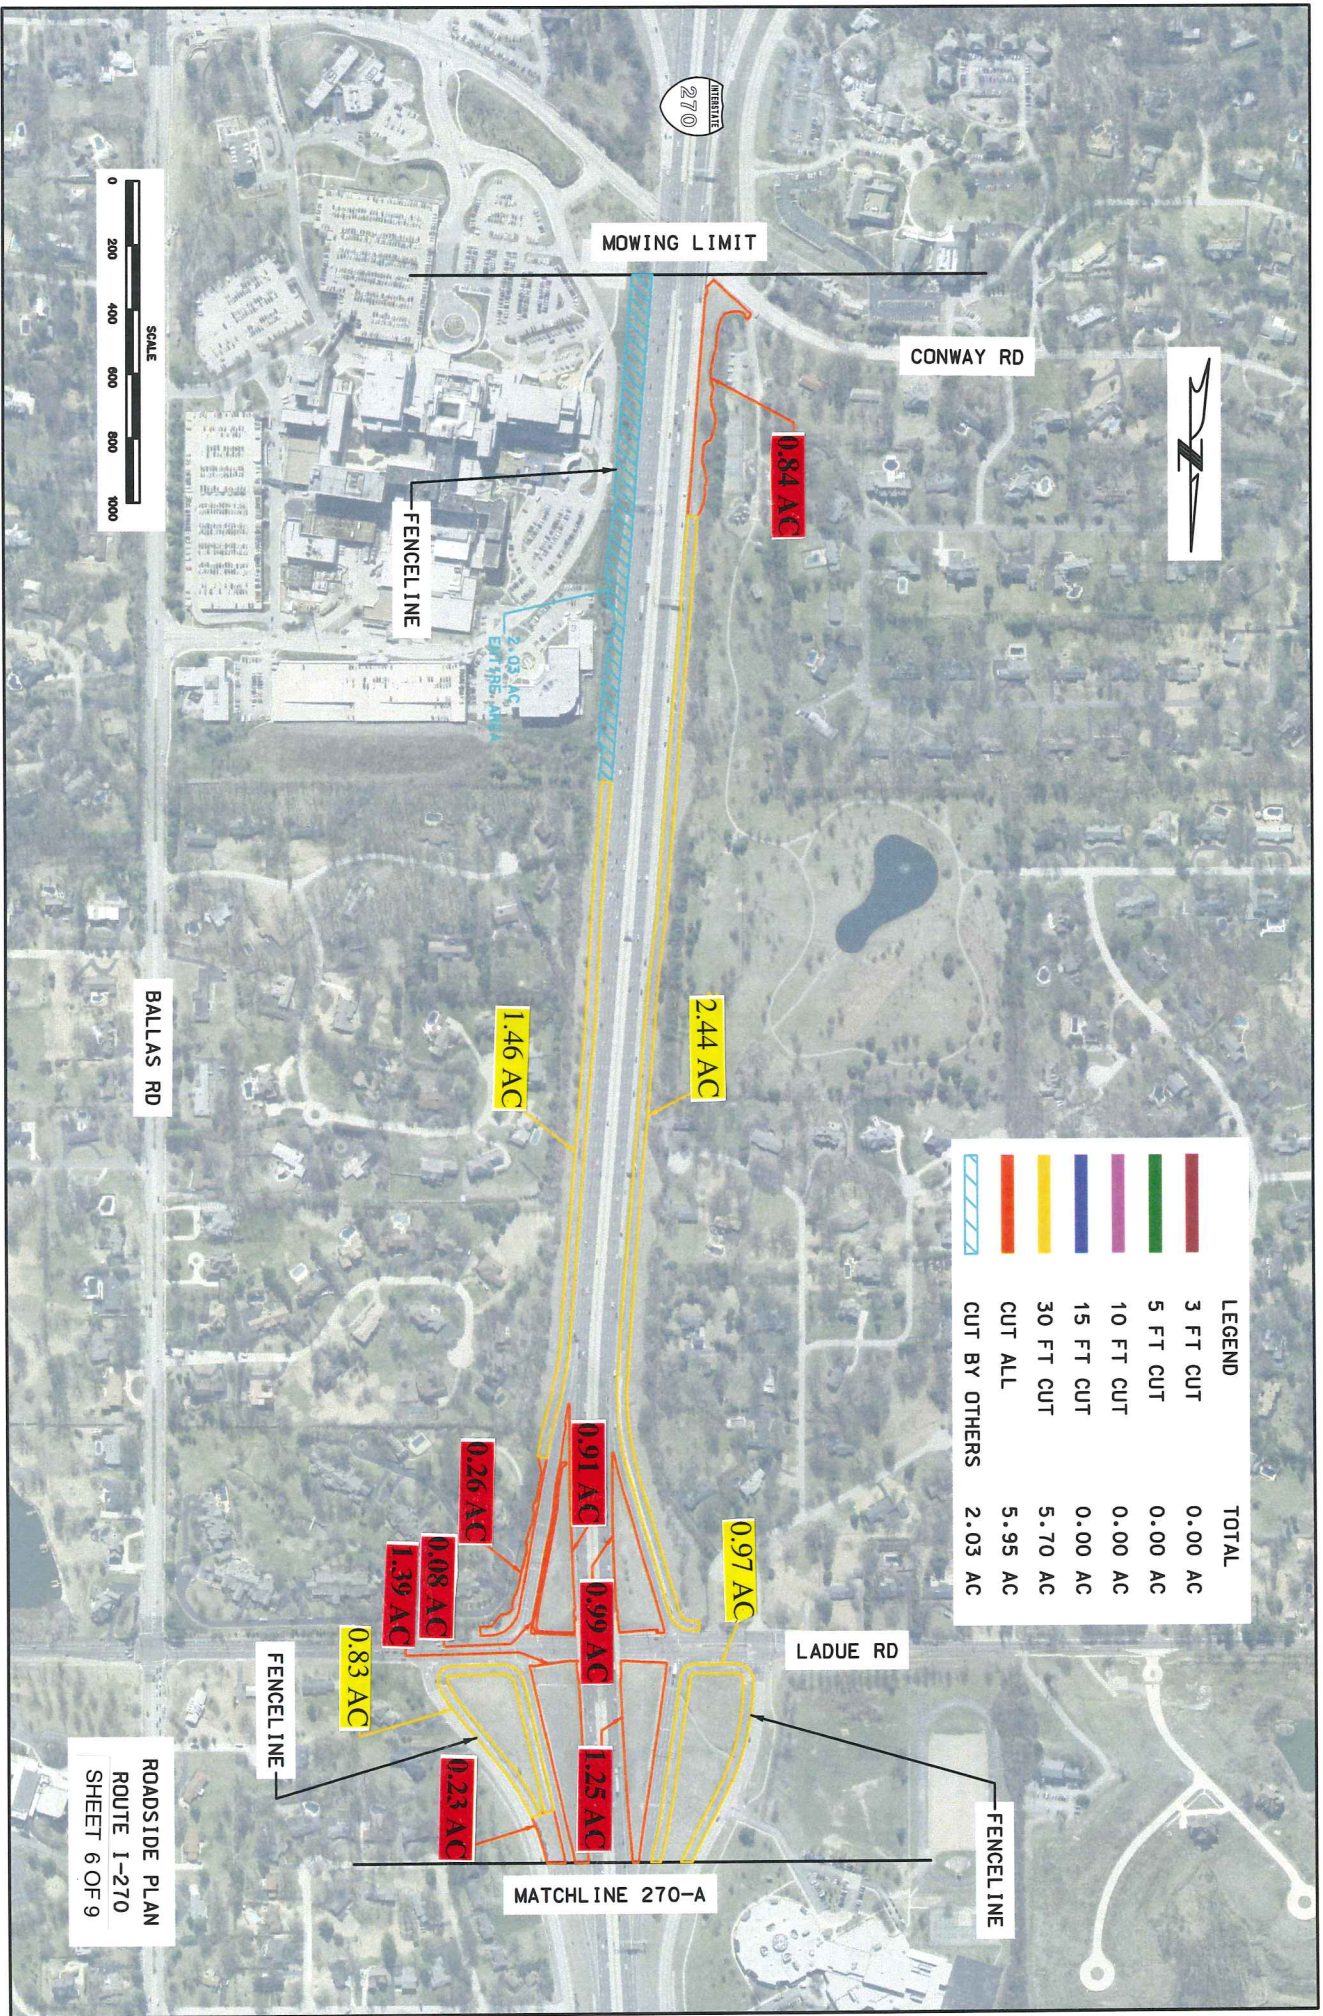

270

MOWING LIMIT

CONWAY RD

FENCE LINE

2.03 AC  
ENTRANCE AREA

BALLAS RD

1.46 AC

2.44 AC

0.84 AC

0.97 AC

0.91 AC

0.99 AC

1.25 AC

0.26 AC

0.08 AC

1.39 AC

0.83 AC

0.23 AC

LADUE RD

FENCE LINE


MATCHLINE 270-A

ROADSIDE PLAN  
ROUTE 1-270  
SHEET 6 OF 9




LEGEND		TOTAL
	3 FT CUT	0.00 AC
	5 FT CUT	0.00 AC
	10 FT CUT	0.00 AC
	15 FT CUT	0.00 AC
	30 FT CUT	5.70 AC
	CUT ALL	5.95 AC
	CUT BY OTHERS	2.03 AC



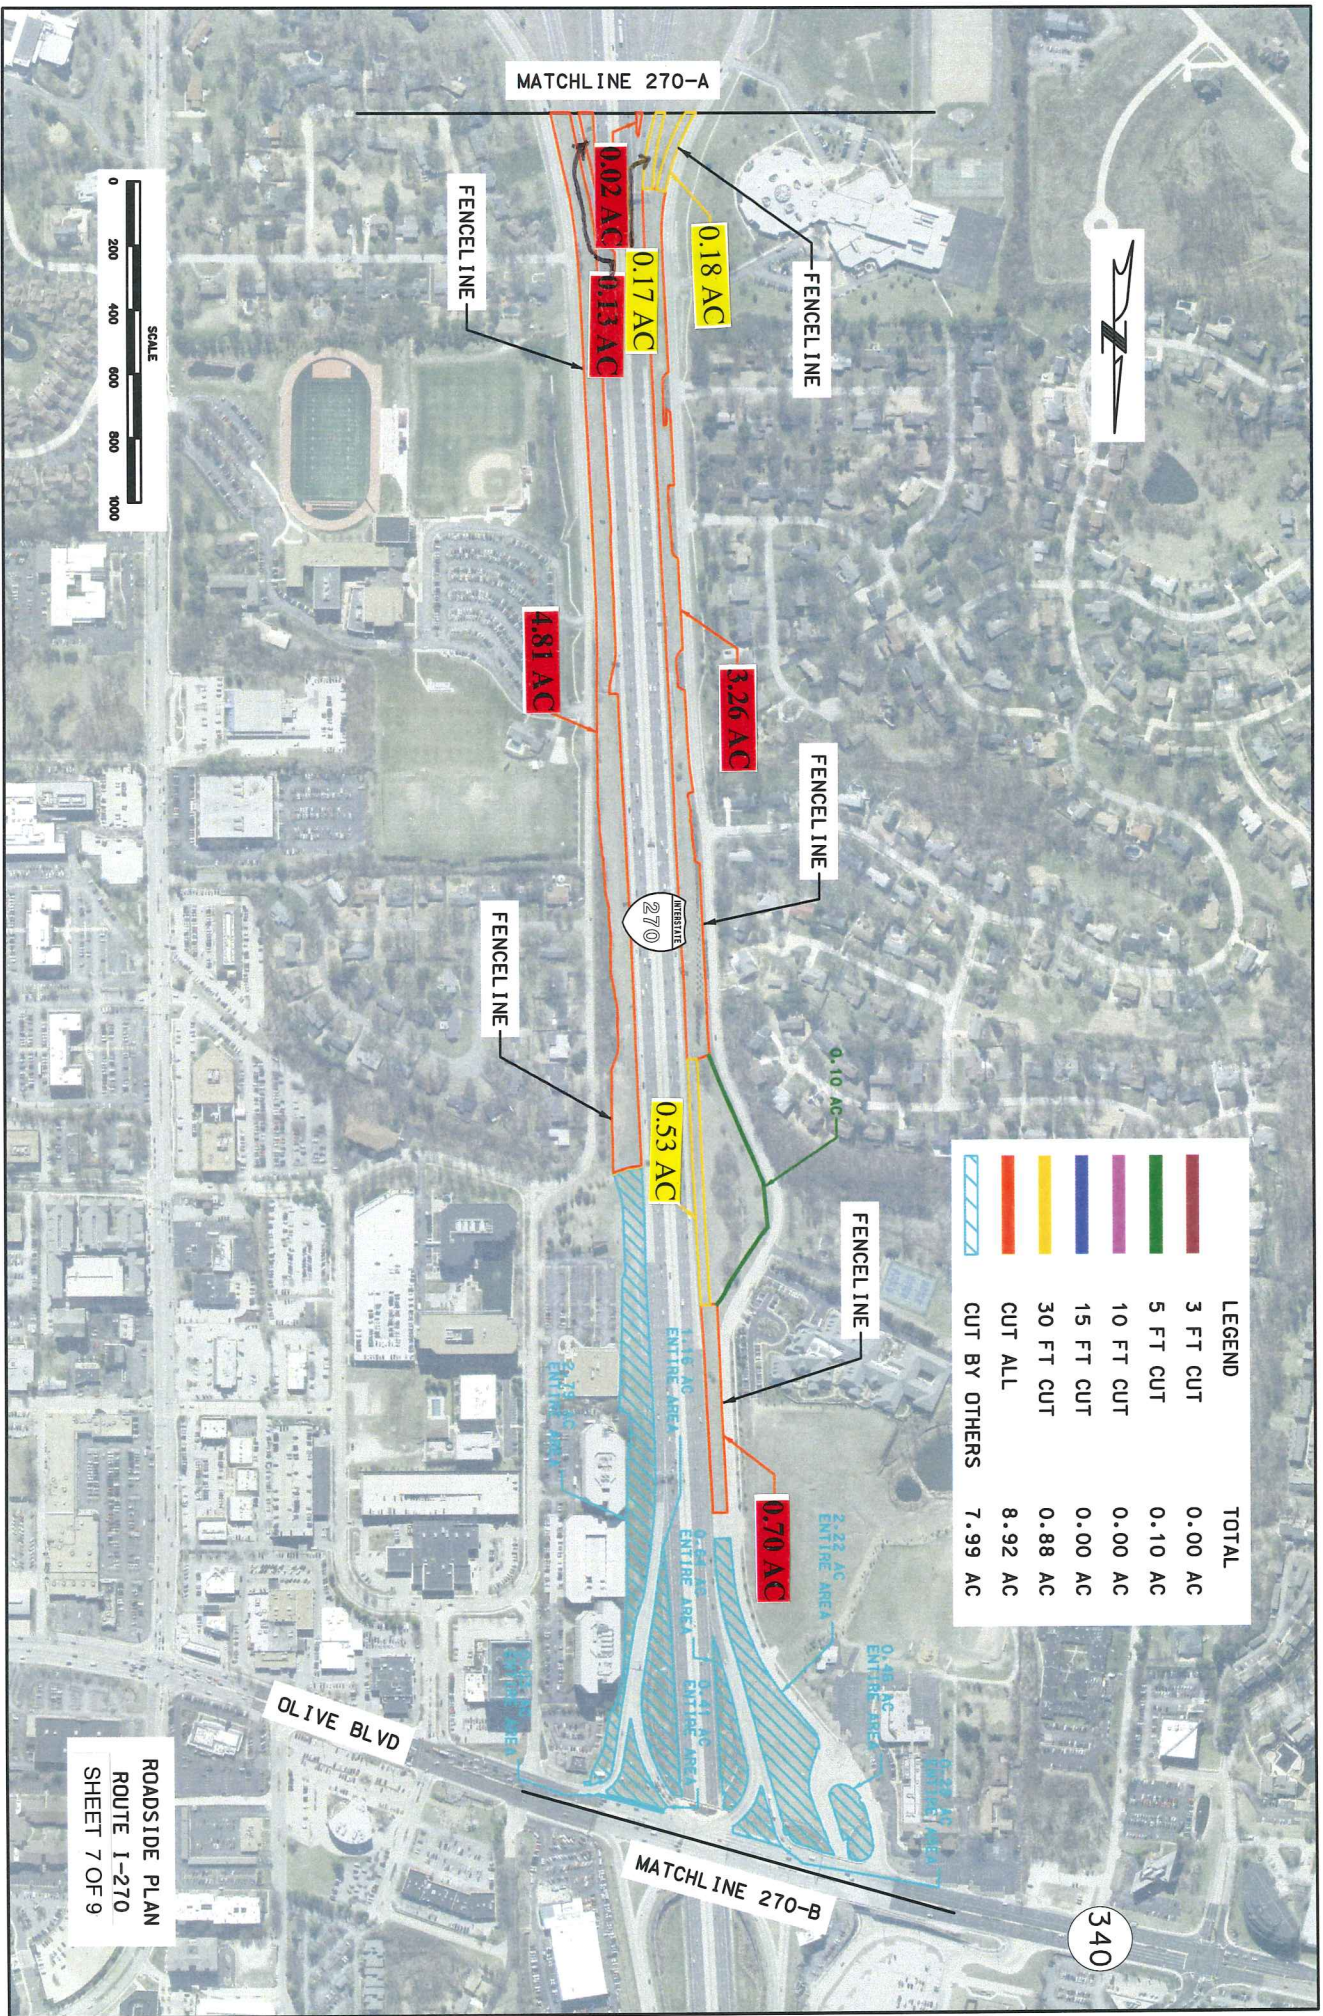



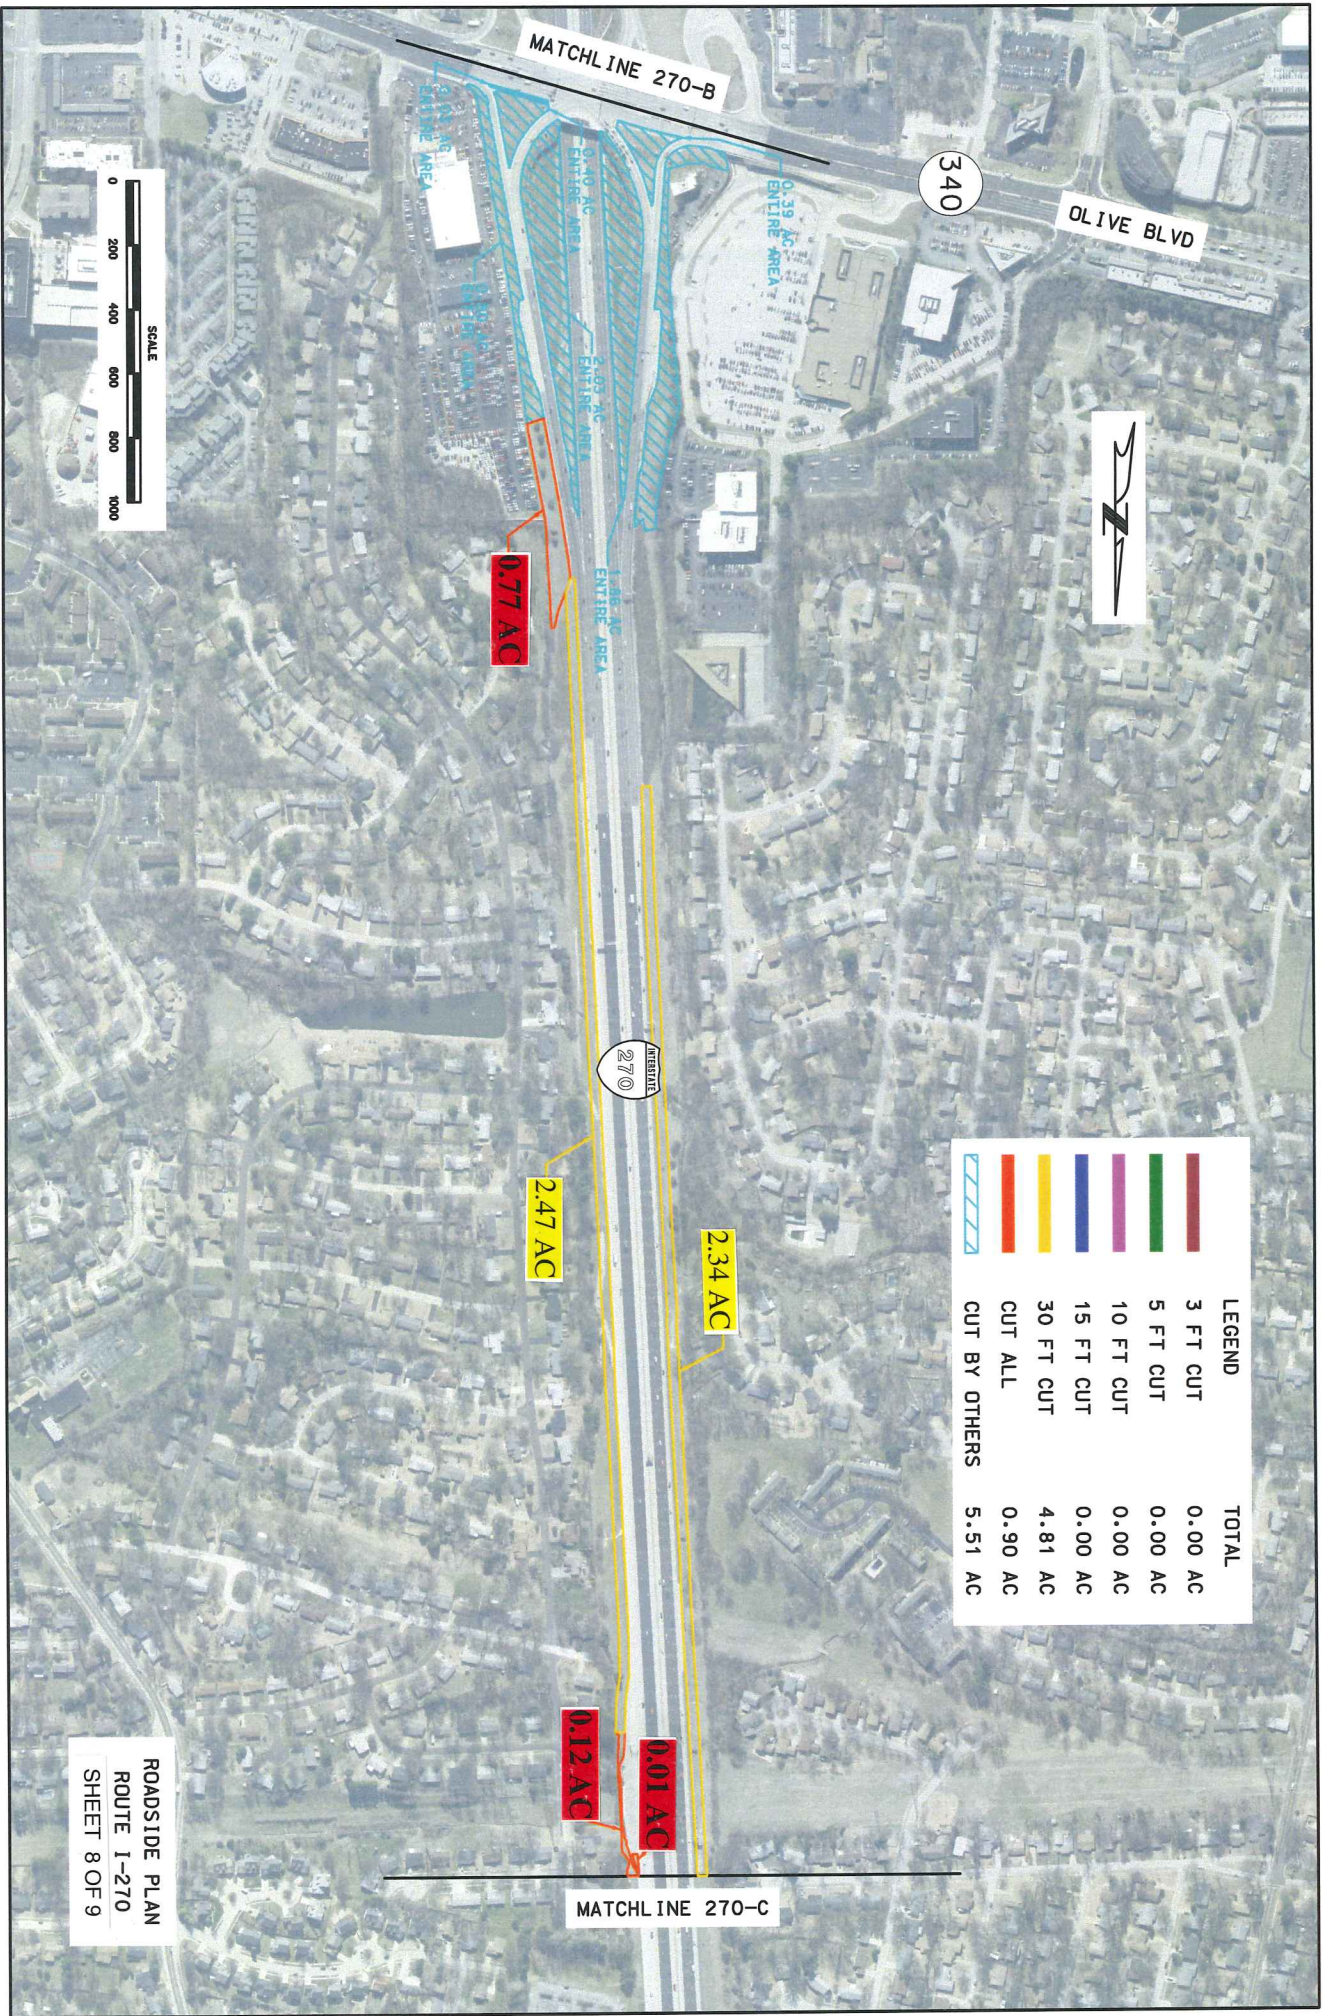

MATCHLINE 270-B

340

OLIVE BLVD



LEGEND		TOTAL
[Red line]	3 FT CUT	0.00 AC
[Green line]	5 FT CUT	0.00 AC
[Purple line]	10 FT CUT	0.00 AC
[Yellow line]	15 FT CUT	0.00 AC
[Orange line]	30 FT CUT	4.81 AC
[Blue hatched area]	CUT ALL	0.90 AC
[Blue hatched area]	CUT BY OTHERS	5.51 AC

270

2.47 AC

2.34 AC

0.12 AC


0.01 AC

MATCHLINE 270-C

ROADSIDE PLAN  
ROUTE 1-270  
SHEET 8 OF 9



MATCHLINE 270-C

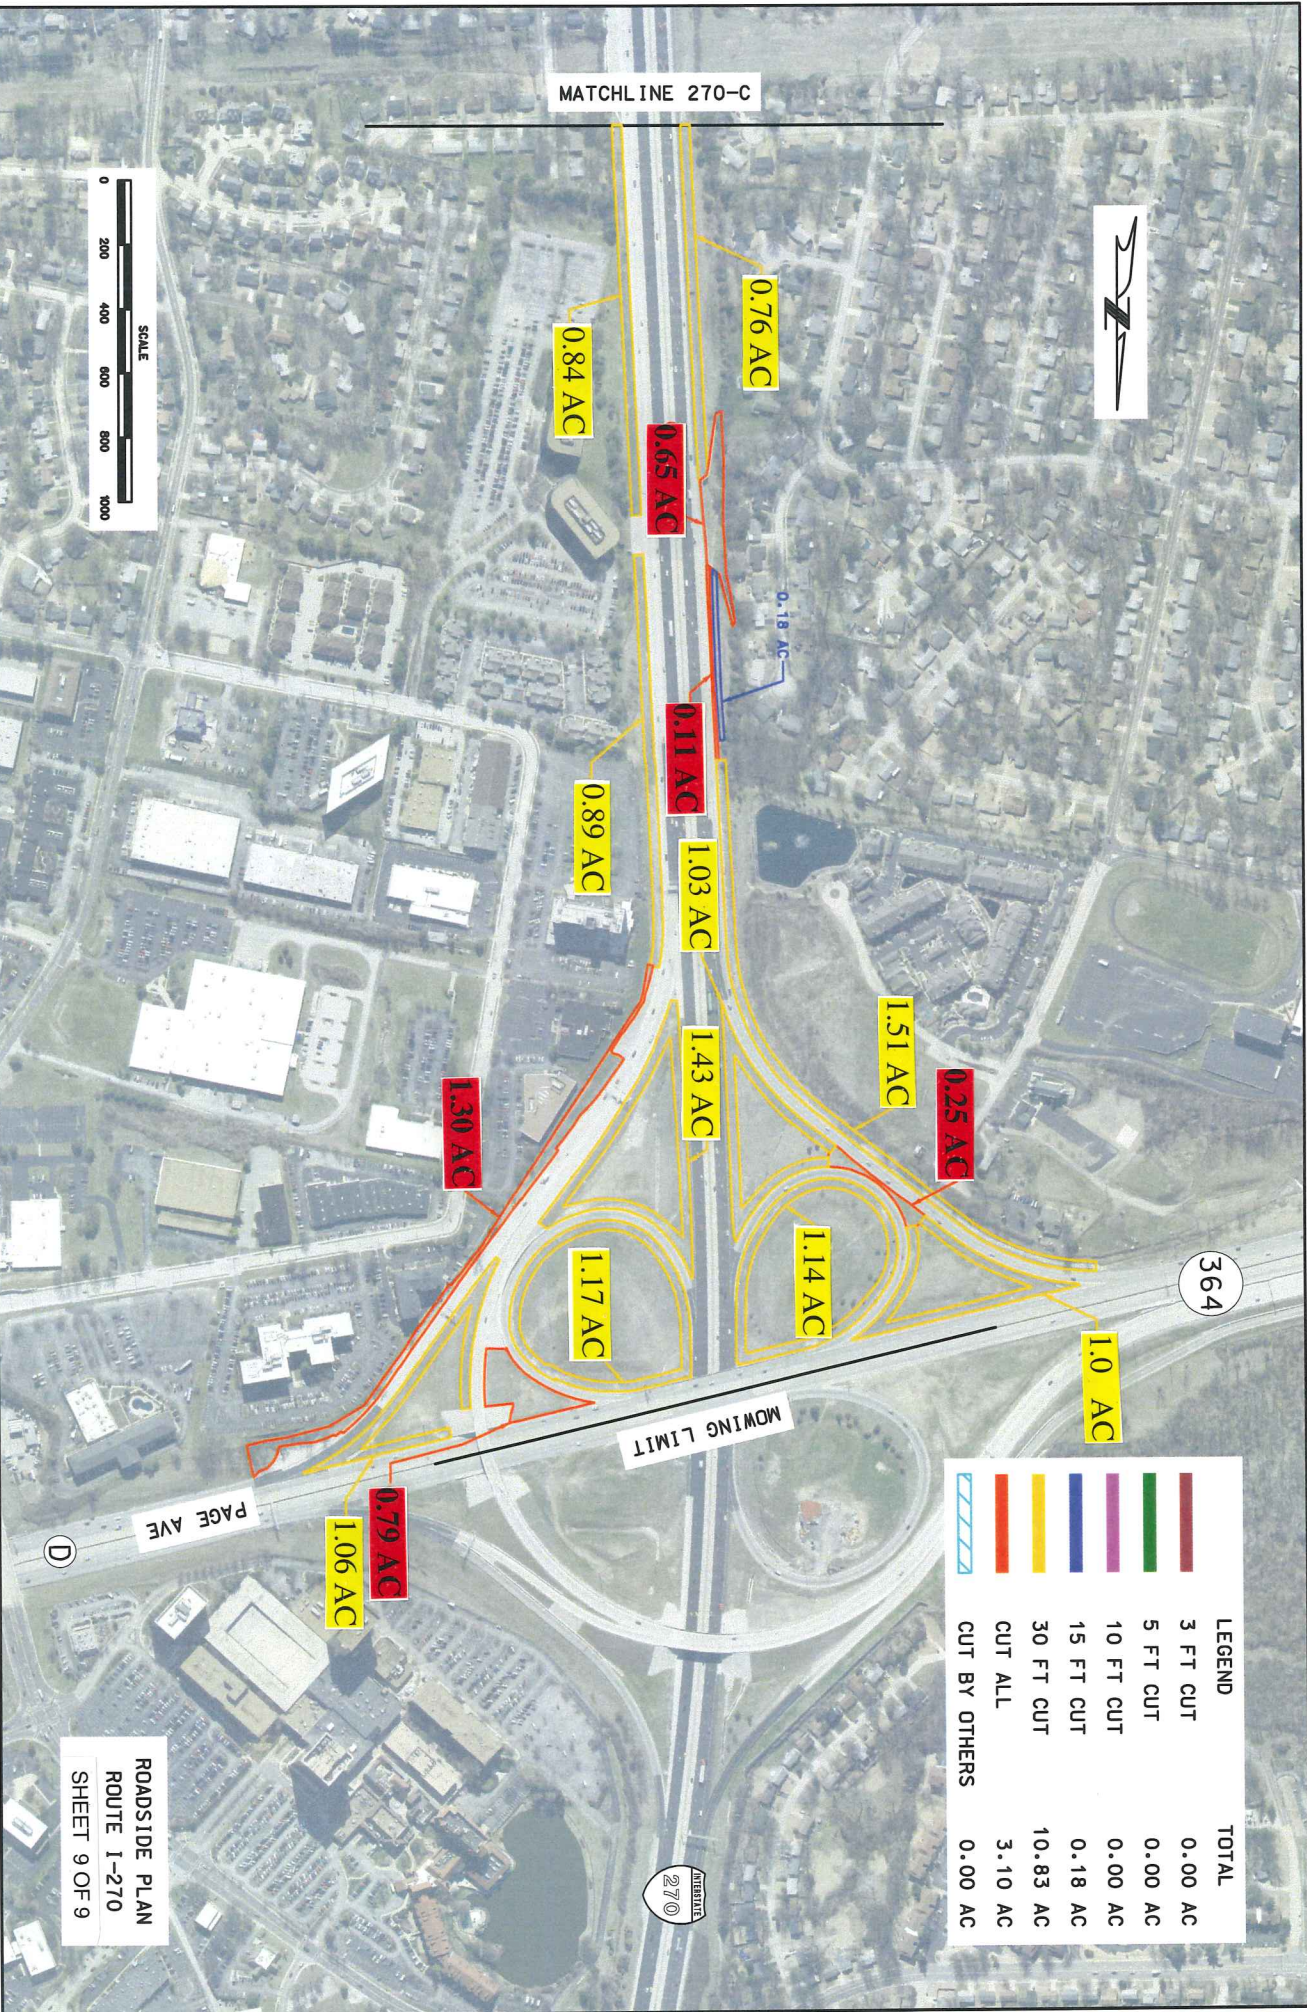

LEGEND		TOTAL
[Red Line]	3 FT CUT	0.00 AC
[Green Line]	5 FT CUT	0.00 AC
[Blue Line]	10 FT CUT	0.00 AC
[Purple Line]	15 FT CUT	0.18 AC
[Yellow Line]	30 FT CUT	10.83 AC
[Red Line]	CUT ALL	3.10 AC
[Blue Line]	CUT BY OTHERS	0.00 AC

ROADSIDE PLAN  
ROUTE 1-270  
SHEET 9 OF 9

MOWING LIMIT

PAGE AVE

364

270